



 

SEVEN-UNIT DEVELOPMENT
129 HIGHLAND AVE
SOMERVILLE, MA

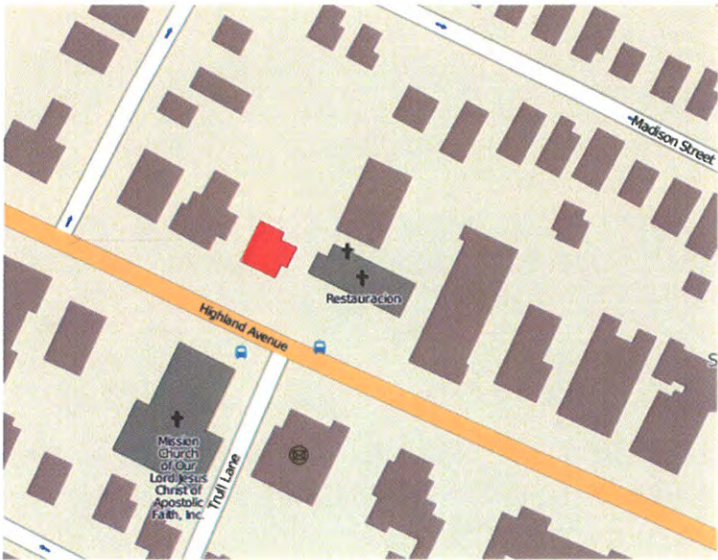

PROJECT SUMMARY

TOTAL NO. UNITS = 7 TWO BEDROOM UNITS
TOTAL BUILDING AREA (EXCLUDES BASEMENT AND PARKING STRUCTURE)= 10,707 SF.
UNIT BREAKDOWN MARKETABLE SQUARE FOOTAGE:
UNIT 1 = 1,370 SF.
UNIT 2 = 1,250 SF.
UNIT 3 = 1,240 SF.
UNIT 4 = 1,240 SF.
UNIT 5 = 1,208 SF.
UNIT 6 = 1,208 SF.
UNIT 7 = 930 SF.
TOTAL= 8,446 SF.
PARKING - 12 SPACES

LIST OF DRAWINGS

ARCHITECTURAL		SP APPLICATION 24 MAY 2012
	COVER SHEET	X
	EXIST. CONDITIONS CERTIFIED PLOT PLAN	X
Z-1	ZONING COMPLIANCE (1 OF 3)	X
Z-2	ZONING COMPLIANCE (2 OF 3)	X
Z-3	ZONING COMPLIANCE (3 OF 3)	X
A-0	PROPOSED ARCHITECTURAL SITE PLAN	X
A-0.1	VIEWS	X
A-1	FIRST FLOOR/ PARKING LEVEL PLAN	X
A-2	SECOND FLOOR PLAN	X
A-3	THIRD FLOOR PLAN	X
A-4	FRONT AND REAR ELEVATIONS	X
A-5	DRIVEWAY ELEVATION	X
A-6	SIDE ELEVATION	X
A-7	SECTIONS	X

PETER
QUINN
ARCHI
TECTS

ARCHITECTURE
PLANNING
COMMUNITY DESIGN

PETER QUINN ARCHITECTS LLC
1904 MASS AVE, 2ND FLOOR
CAMBRIDGE, MA 02140
PH 617-354-3989 FAX 617-868-0280

RECEIVED
S.P.C.D. ARCH.
PLANNING DEPT.
2012 JUL 25 AM 10:03

PROJECT
129 HIGHLAND
129 HIGHLAND AVE
SOMERVILLE, MA

PREPARED FOR

ENJ CONTRACTING
AND DEVELOPMENT
DANVERS, MA

DRAWING TITLE

COVER SHEET

SCALE AS NOTED


REVISION / ISSUE DATE

REV #1 24 JULY 2012

SP APPLICATION 24 MAY 2012


DRAWN BY APPROVED BY
PQ

SHEET

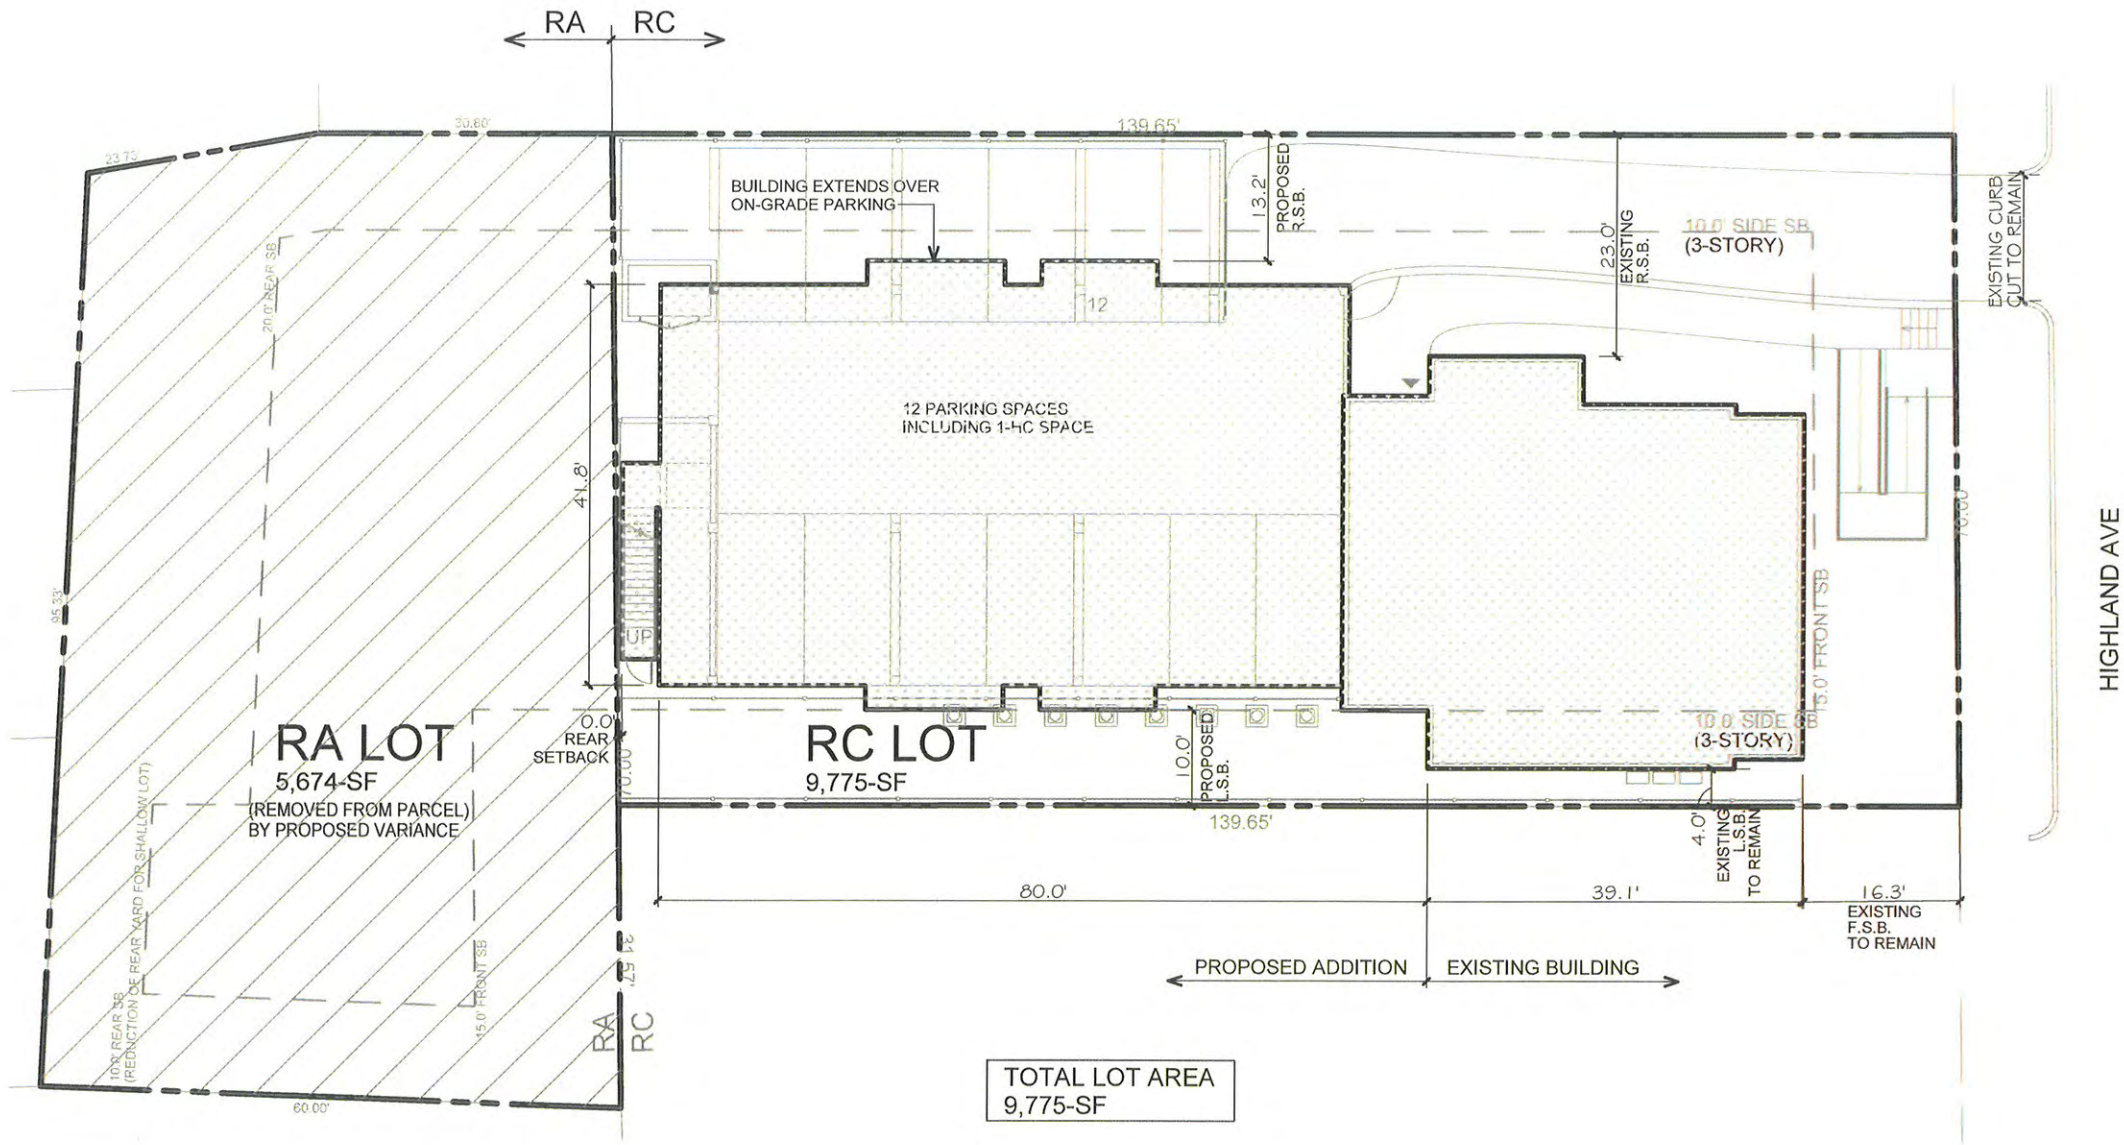

DIMENSIONAL LAYOUT SITE PLAN

SCALE: 1"=20'-0"

 

SCALE IN FEET

SITE PLAN FOR DIMENSIONAL LAYOUT ONLY.
DIMENSIONS BASED ON PLOT PLAN FROM
D & A SURVEY ASSOCIATES, INC.
P.O. BOX 621
MEDFORD, MA 02155
DATED 5 JAN, 2012

PETER
QUINN
ARCHI
TECTS

ARCHITECTURE
PLANNING
COMMUNITY DESIGN

PETER QUINN ARCHITECTS LLC
1904 MASS AVE, 2ND FLOOR
CAMBRIDGE, MA 02140
PH 617-354-8889 FAX 617-868-0280

RECEIVED
S.P.C.D. AND
PLANNING DEPT.
JUL 25 AM 10:29

PROJECT

129 HIGHLAND

129 HIGHLAND AVE
SOMERVILLE, MA

PREPARED FOR

ENJ CONTRACTING
AND DEVELOPMENT
DANVERS, MA

DRAWING TITLE

ZONING
COMPLIANCE
SHEET 1 OF 3

SCALE AS NOTED

REVISION / ISSUE DATE

REV #1 24 JULY 2012

SP APPLICATION 24 MAY 2012

DRAWN BY MY APPROVED BY PQ

SHEET

Z-1

129 HIGHLAND AVENUE
DIMENSIONAL TABLE - RES-C ZONING DISTRICTS - 4.4.1 SP APPLICATION (NOTE: RES-A LOT NOT INCLUDED IN TABULATIONS)

ITEM	ALLOWED/ REQUIRED	PROPOSED IN RC LOT	COMPLIANCE
MIN LOT SIZE	7,500 SF	RC 9,775-SF	COMPLIES
MIN LOT AREA / UNIT	875 SF/UNIT MIN	RC 1,396-SF/UNIT	COMPLIES
TOTAL ALLOWABLE BLDG AREA (EXCL GAR'S & BSMT)	LOT AREA X 2.0 = 19,550-SF	RC 10,707-SF (EC 4,275-SF)	REQUIRES RELIEF FOR ADDITION > 25% OF EXISTING
MAX FLR AREA RATIO	2.0 (MAX ALWD)	RC 1.10	COMPLIES
GROUND COVERAGE	70.0% (MAX ALWD)	RC 51.5%	COMPLIES
MIN LANDSCAPED AREA	25.0% (MIN RQD)	RC 27.3%	COMPLIES
MAX HT FT - STORIES	40.0' / 3-STY	34.0 ' / 3-STY	COMPLIES
MIN FRONT YD	15.0' (10.0' BY CALC)	16.3' - EXISTING (EC 16.3')	COMPLIES
MIN SIDE YD - L	10' (3-STY)	10.0' - ADDITION (EC 4.0')	COMPLIES
MIN SIDE YD - R	10' (3-STY)	13.2' - ADDITION (EC 23.0')	COMPLIES
MIN REAR YD	20.0'	0.0' - ADDITION	COMPLIES
MIN FRONTAGE	50.0'	70.0'	COMPLIES
PARKING REQUIREMENTS	(7) UNITS, 2 BDRM = 1.5 SPACES REQ'D/PER UNIT = 11 TOTAL PARKING REQUIRED = 11 SPACES + 1 VISITOR SPACES = 12 SPACES TOTAL PARKING PROVIDED = 12 SPACES (INCLUDING 1-HC SPACE)		COMPLIES

PETER
QUINN
ARCHI
TECTS

ARCHITECTURE
PLANNING
COMMUNITY DESIGN

PETER QUINN ARCHITECTS LLC
1904 MASS AVE, 2ND FLOOR
CAMBRIDGE, MA 02140
PH 617-354-3989 FAX 617-868-0280

2012 JUL 25 AM 10:29

RECEIVED
S.P.C.D. AND
PLANNING DEPT.

PROJECT

129 HIGHLAND
129 HIGHLAND AVE
SOMERVILLE, MA

PREPARED FOR

ENJ CONTRACTING
AND DEVELOPMENT
DANVERS, MA

DRAWING TITLE

ZONING
COMPLIANCE
SHEET 2 OF 3

.
.


SCALE AS NOTED

REVISION / ISSUE DATE

.	.
.	.
REV #1	24 JULY 2012
.	.
SP APPLICATION	24 MAY 2012
DRAWN BY MY	APPROVED BY PQ

SHEET

Z-2

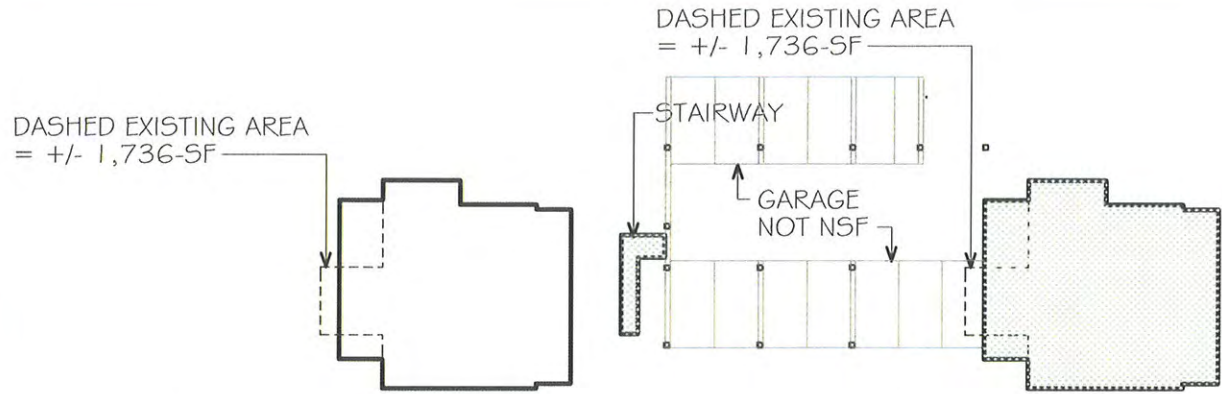


PROPOSED BLDG, BASEMENT AREA CALC.

SCALE: 1"=40'-0"
AREA EXCLUDED PER BYLAW= 1,850-SF


PROPOSED BLDG, FIRST FLOOR AREA CALC.

SCALE: 1"=40'-0"
HATCHED AREA = +/- 1,947-SF

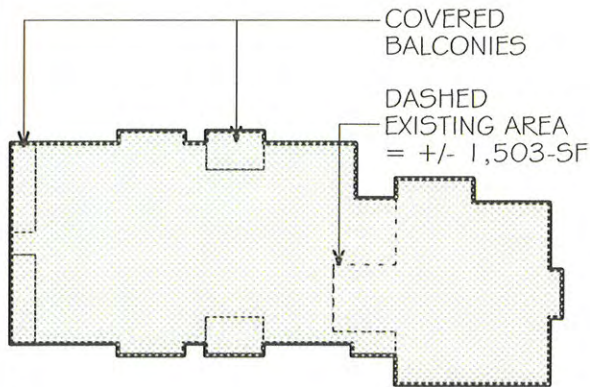


PROPOSED BLDG, SECOND FLOOR AREA CALC.

SCALE: 1"=40'-0"
HATCHED AREA = +/- 4,723-SF

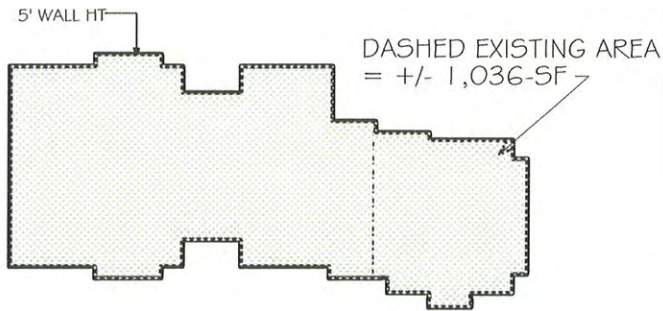

PROPOSED BLDG, THIRD FLOOR AREA CALC.

SCALE: 1"=40'-0"
HATCHED AREA = +/- 4,037-SF

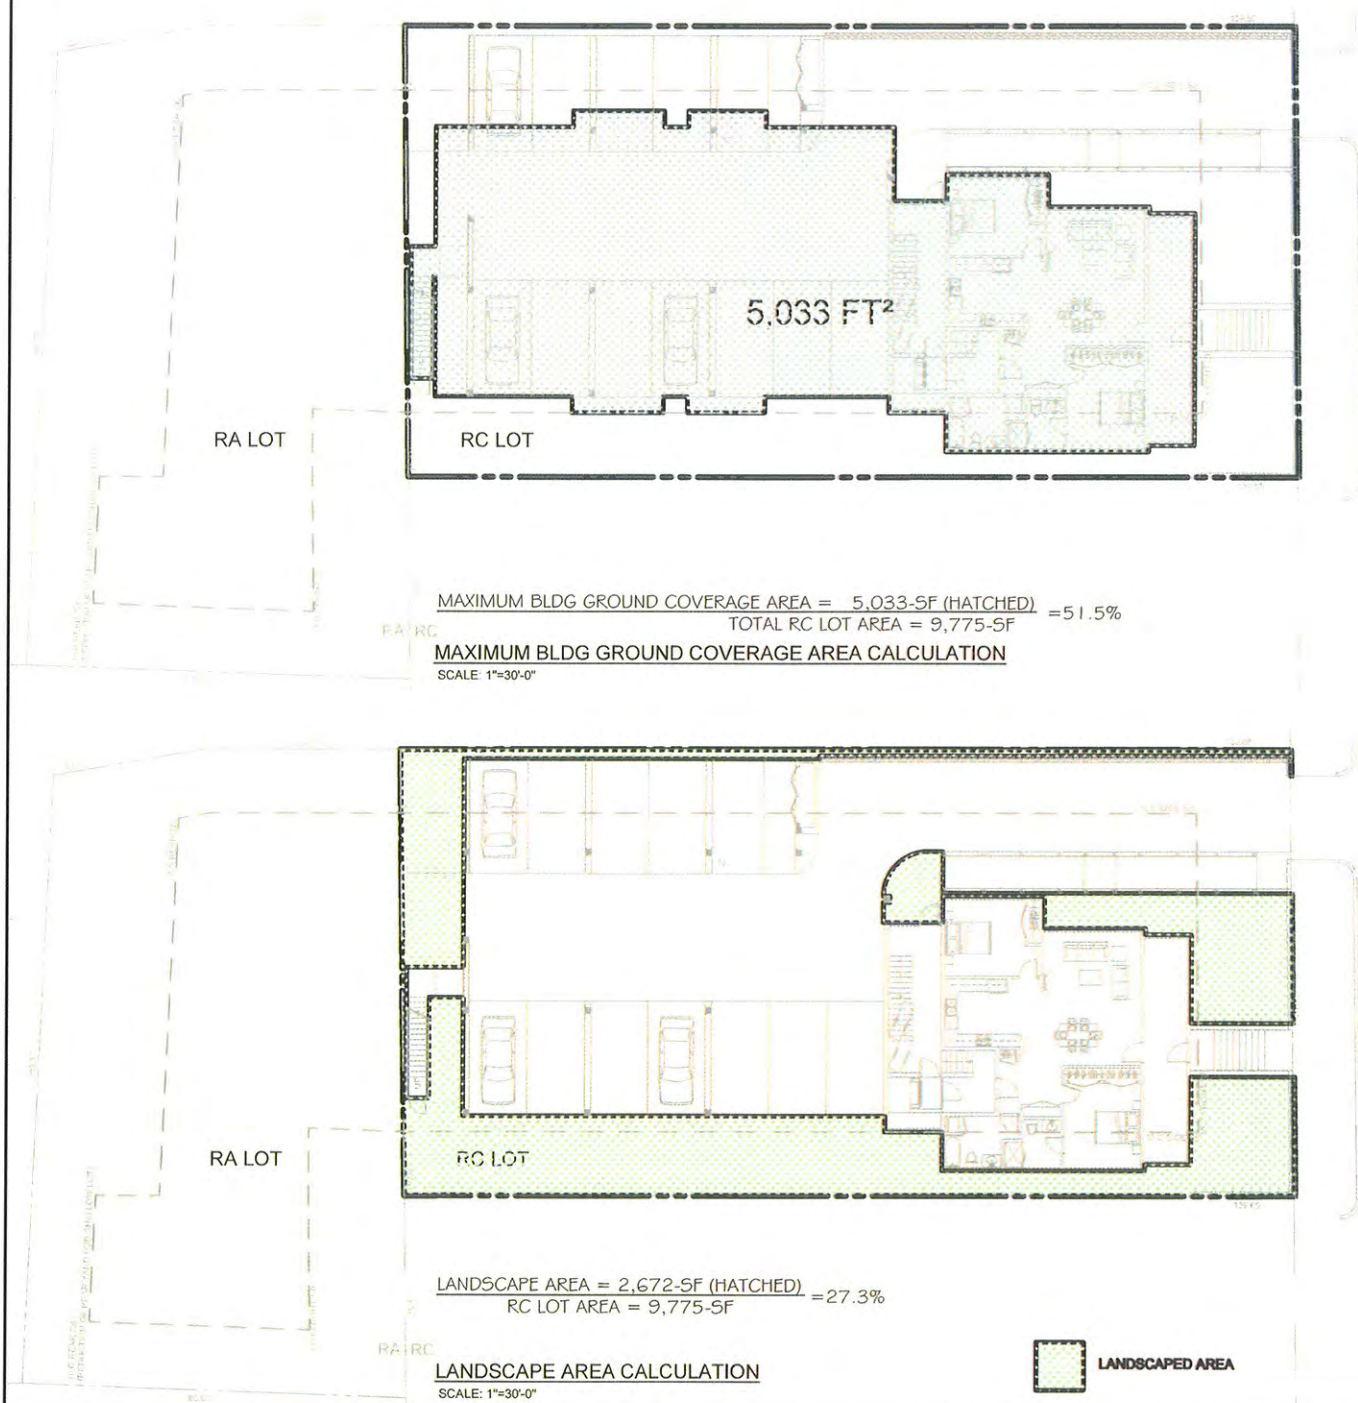

PETER QUINN ARCHITECTS

ARCHITECTURE
PLANNING
COMMUNITY DESIGN

PETER QUINN ARCHITECTS LLC
1904 MASS AVE, 2ND FLOOR
CAMBRIDGE, MA 02140
PH 617-354-3989 FAX 617-868-0280

RECEIVED
S.P.C.D. AND
PLANNING DEPT
2012 JUL 25 AM 10:29

PROJECT
129 HIGHLAND
129 HIGHLAND AVE
SOMERVILLE, MA

PREPARED FOR

ENJ CONTRACTING
AND DEVELOPMENT
DANVERS, MA

DRAWING TITLE

ZONING
COMPLIANCE
SHEET 3 OF 3

SCALE AS NOTED

REVISION / ISSUE DATE

REV #1 24 JULY 2012

SP APPLICATION 24 MAY 2012

DRAWN BY MY APPROVED BY PQ


SHEET

Z-3

	EXISTING BLDG NET FLOOR AREA	PROPOSED BLDG NET FLOOR AREA
THIRD FLOOR	1,036-SF	4,037-SF
SECOND FLOOR	1,503-SF	4,723-SF
FIRST FLOOR	1,736-SF	1,947-SF
BLDG TOTAL	4,275-SF	10,707-SF
TOTAL	4,275-SF	10,707-SF
BASEMENT/MECH EXCLUDED AREA PER THE BYLAW	1,736-SF	1,850-SF

BUILDING AREA CALCULATIONS
PER SOMERVILLE DEFINITION OF NET FLOOR AREA



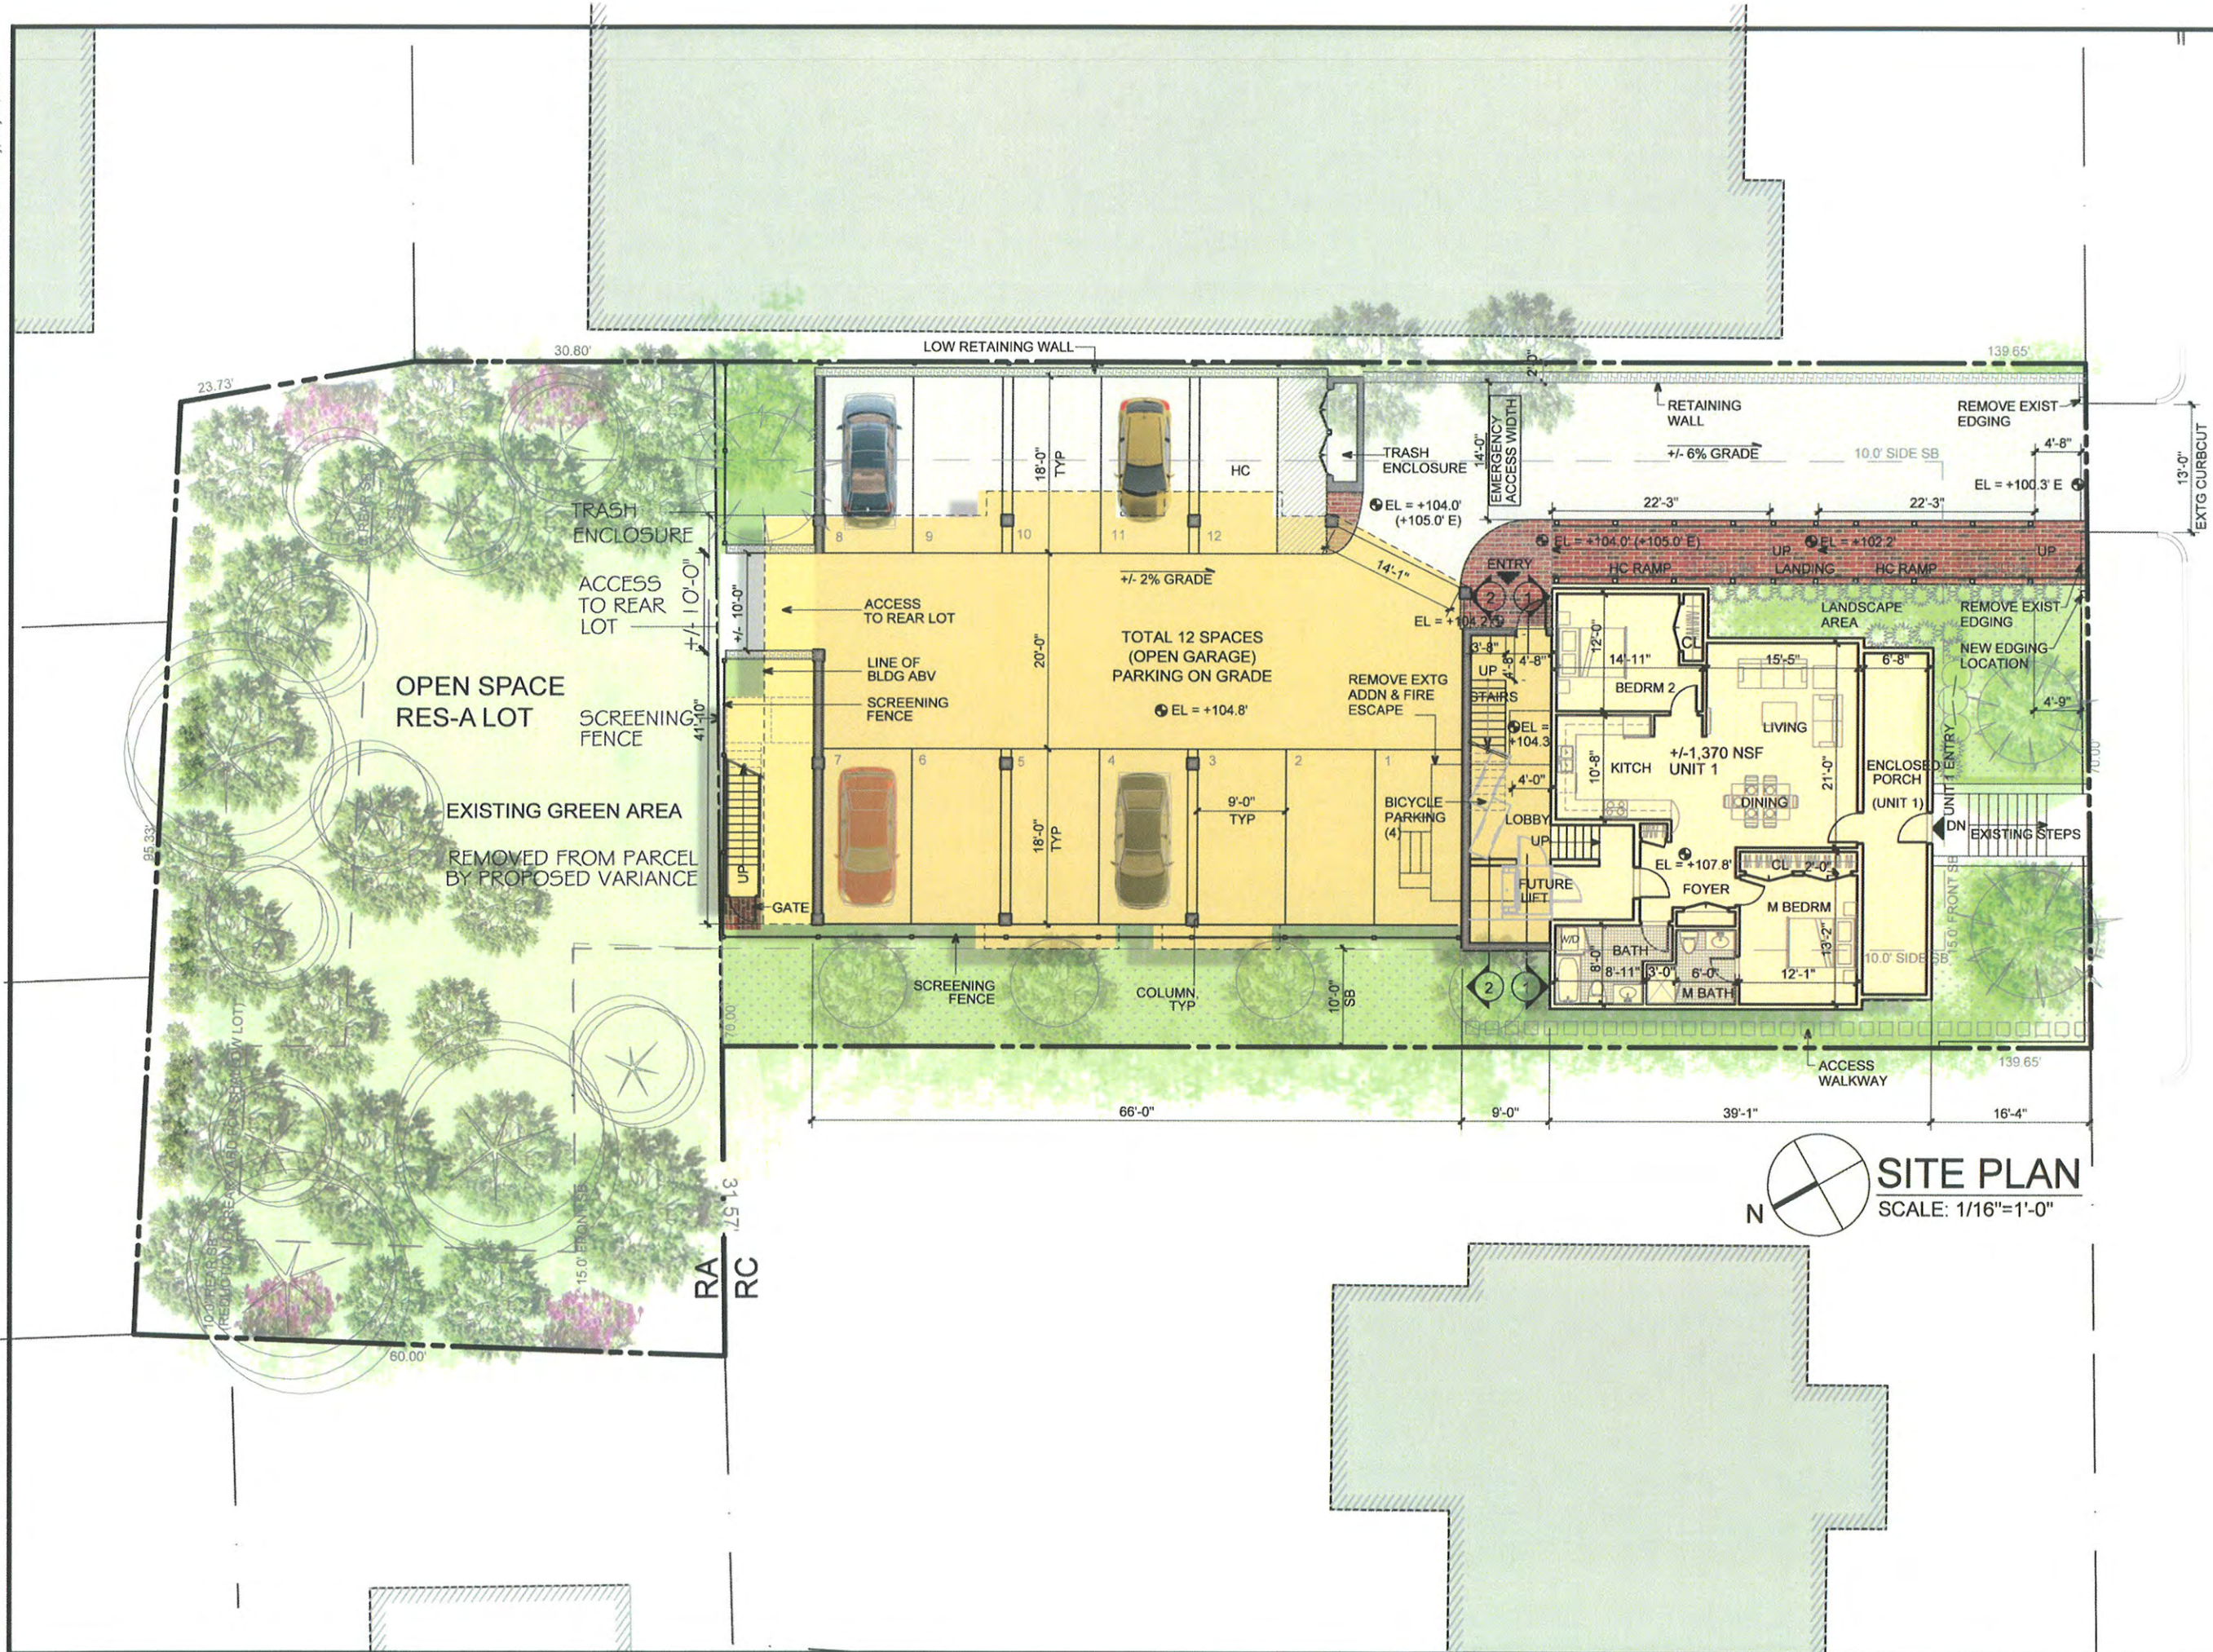

HIGHLAND AVENUE

PETER QUINN ARCHITECTS

ARCHITECTURE
PLANNING
COMMUNITY DESIGN

PETER QUINN ARCHITECTS LLC
1904 MASS AVE, 2ND FLOOR
CAMBRIDGE, MA 02140
PH 617-354-3969 FAX 617-868-0280

RECEIVED
S.P.C.D. AND
PLANNING DEPT.
2012 JUL 25 AM 10:29

PROJECT
129 HIGHLAND
129 HIGHLAND AVE
SOMERVILLE, MA

PREPARED FOR
**ENJ CONTRACTING
AND DEVELOPMENT
DANVERS, MA**

DRAWING TITLE
**PROPOSED
ARCHITECTURAL
SITE PLAN**

SCALE AS NOTED
REVISION / ISSUE DATE

REV #1	24 JULY 2012
SP APPLICATION	24 MAY 2012
DRAWN BY DM	APPROVED BY PQ

SHEET
A-0



VIEW FROM HIGHLAND AVE.



VIEW FROM LEFT SIDE AND REAR



VIEW FROM REAR

PETER
QUINN
ARCHI
TECTS

ARCHITECTURE
PLANNING
COMMUNITY DESIGN

PETER QUINN ARCHITECTS LLC
1904 MASS AVE, 2ND FLOOR
CAMBRIDGE, MA 02140
PH 617-354-3989 FAX 617-868-0280

RECEIVED
S.P.C.D. AND
PLANNING DEPT.
2012 JUL 25 AM 10:28

PROJECT

129 HIGHLAND

129 HIGHLAND AVE
SOMERVILLE, MA

PREPARED FOR

ENJ CONTRACTING
AND DEVELOPMENT
DANVERS, MA

DRAWING TITLE

VIEWS

SCALE AS NOTED

REVISION / ISSUE DATE

REV #1 24 JULY 2012

SP APPLICATION 24 MAY 2012

DRAWN BY DM APPROVED BY PQ

SHEET

A-0.1

2012 JUL 25 AM 10: 29

ARCHITECTURE
PLANNING
COMMUNITY DESIGN

PETER QUINN ARCHITECTS LLC
1904 MASS AVE, 2ND FLOOR
CAMBRIDGE, MA 02140
PH 617-354-3989 FAX 617-868-0280

PROJECT

129 HIGHLAND

129 HIGHLAND AVE
SOMERVILLE, MA

PREPARED FOR

ENJ CONTRACTING
AND DEVELOPMENT
DANVERS, MA

DRAWING TITLE

FIRST FLOOR/
PARKING LEVEL

SCALE AS NOTED

REVISION / ISSUE DATE

REV #1	24 JULY 2012
--------	--------------

ITE PLAN REV	6 JUNE 2012
--------------	-------------


P APPLICATION	24 MAY 2012
---------------	-------------



DRAWN BY	APPROVED BY
----------	-------------

DM	PQ
----	----

SHEET

A-1

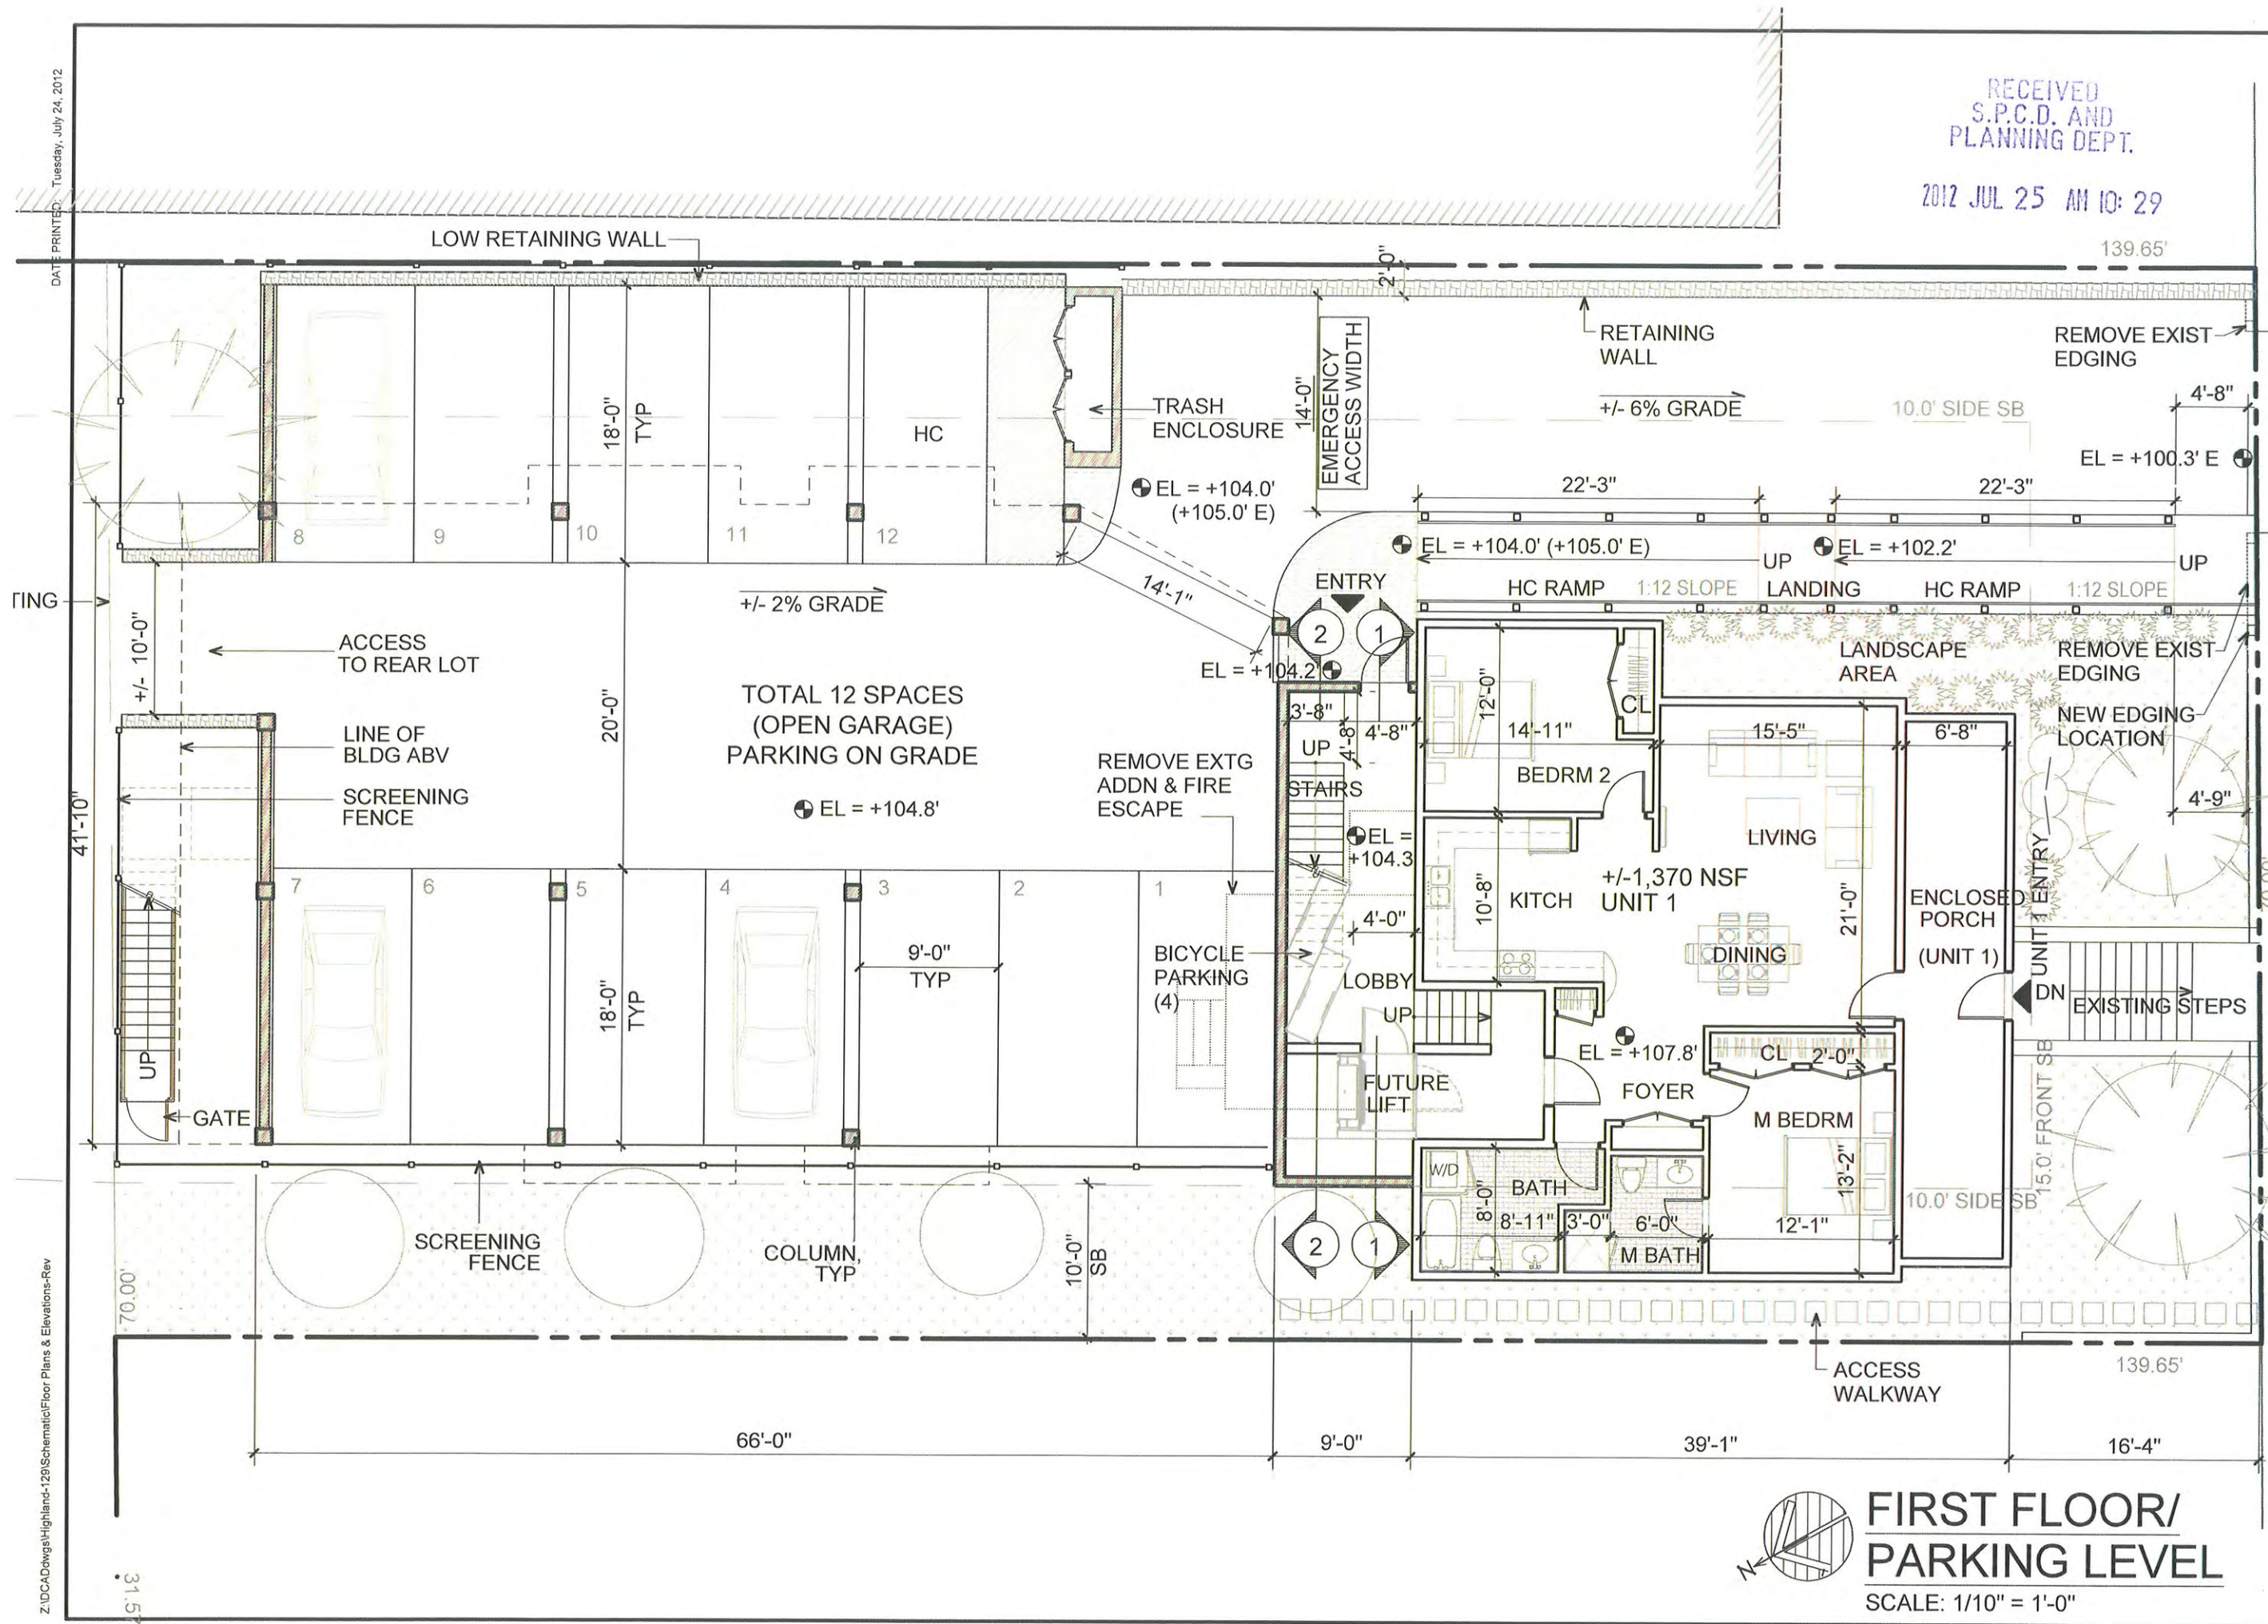

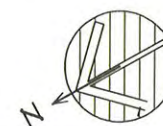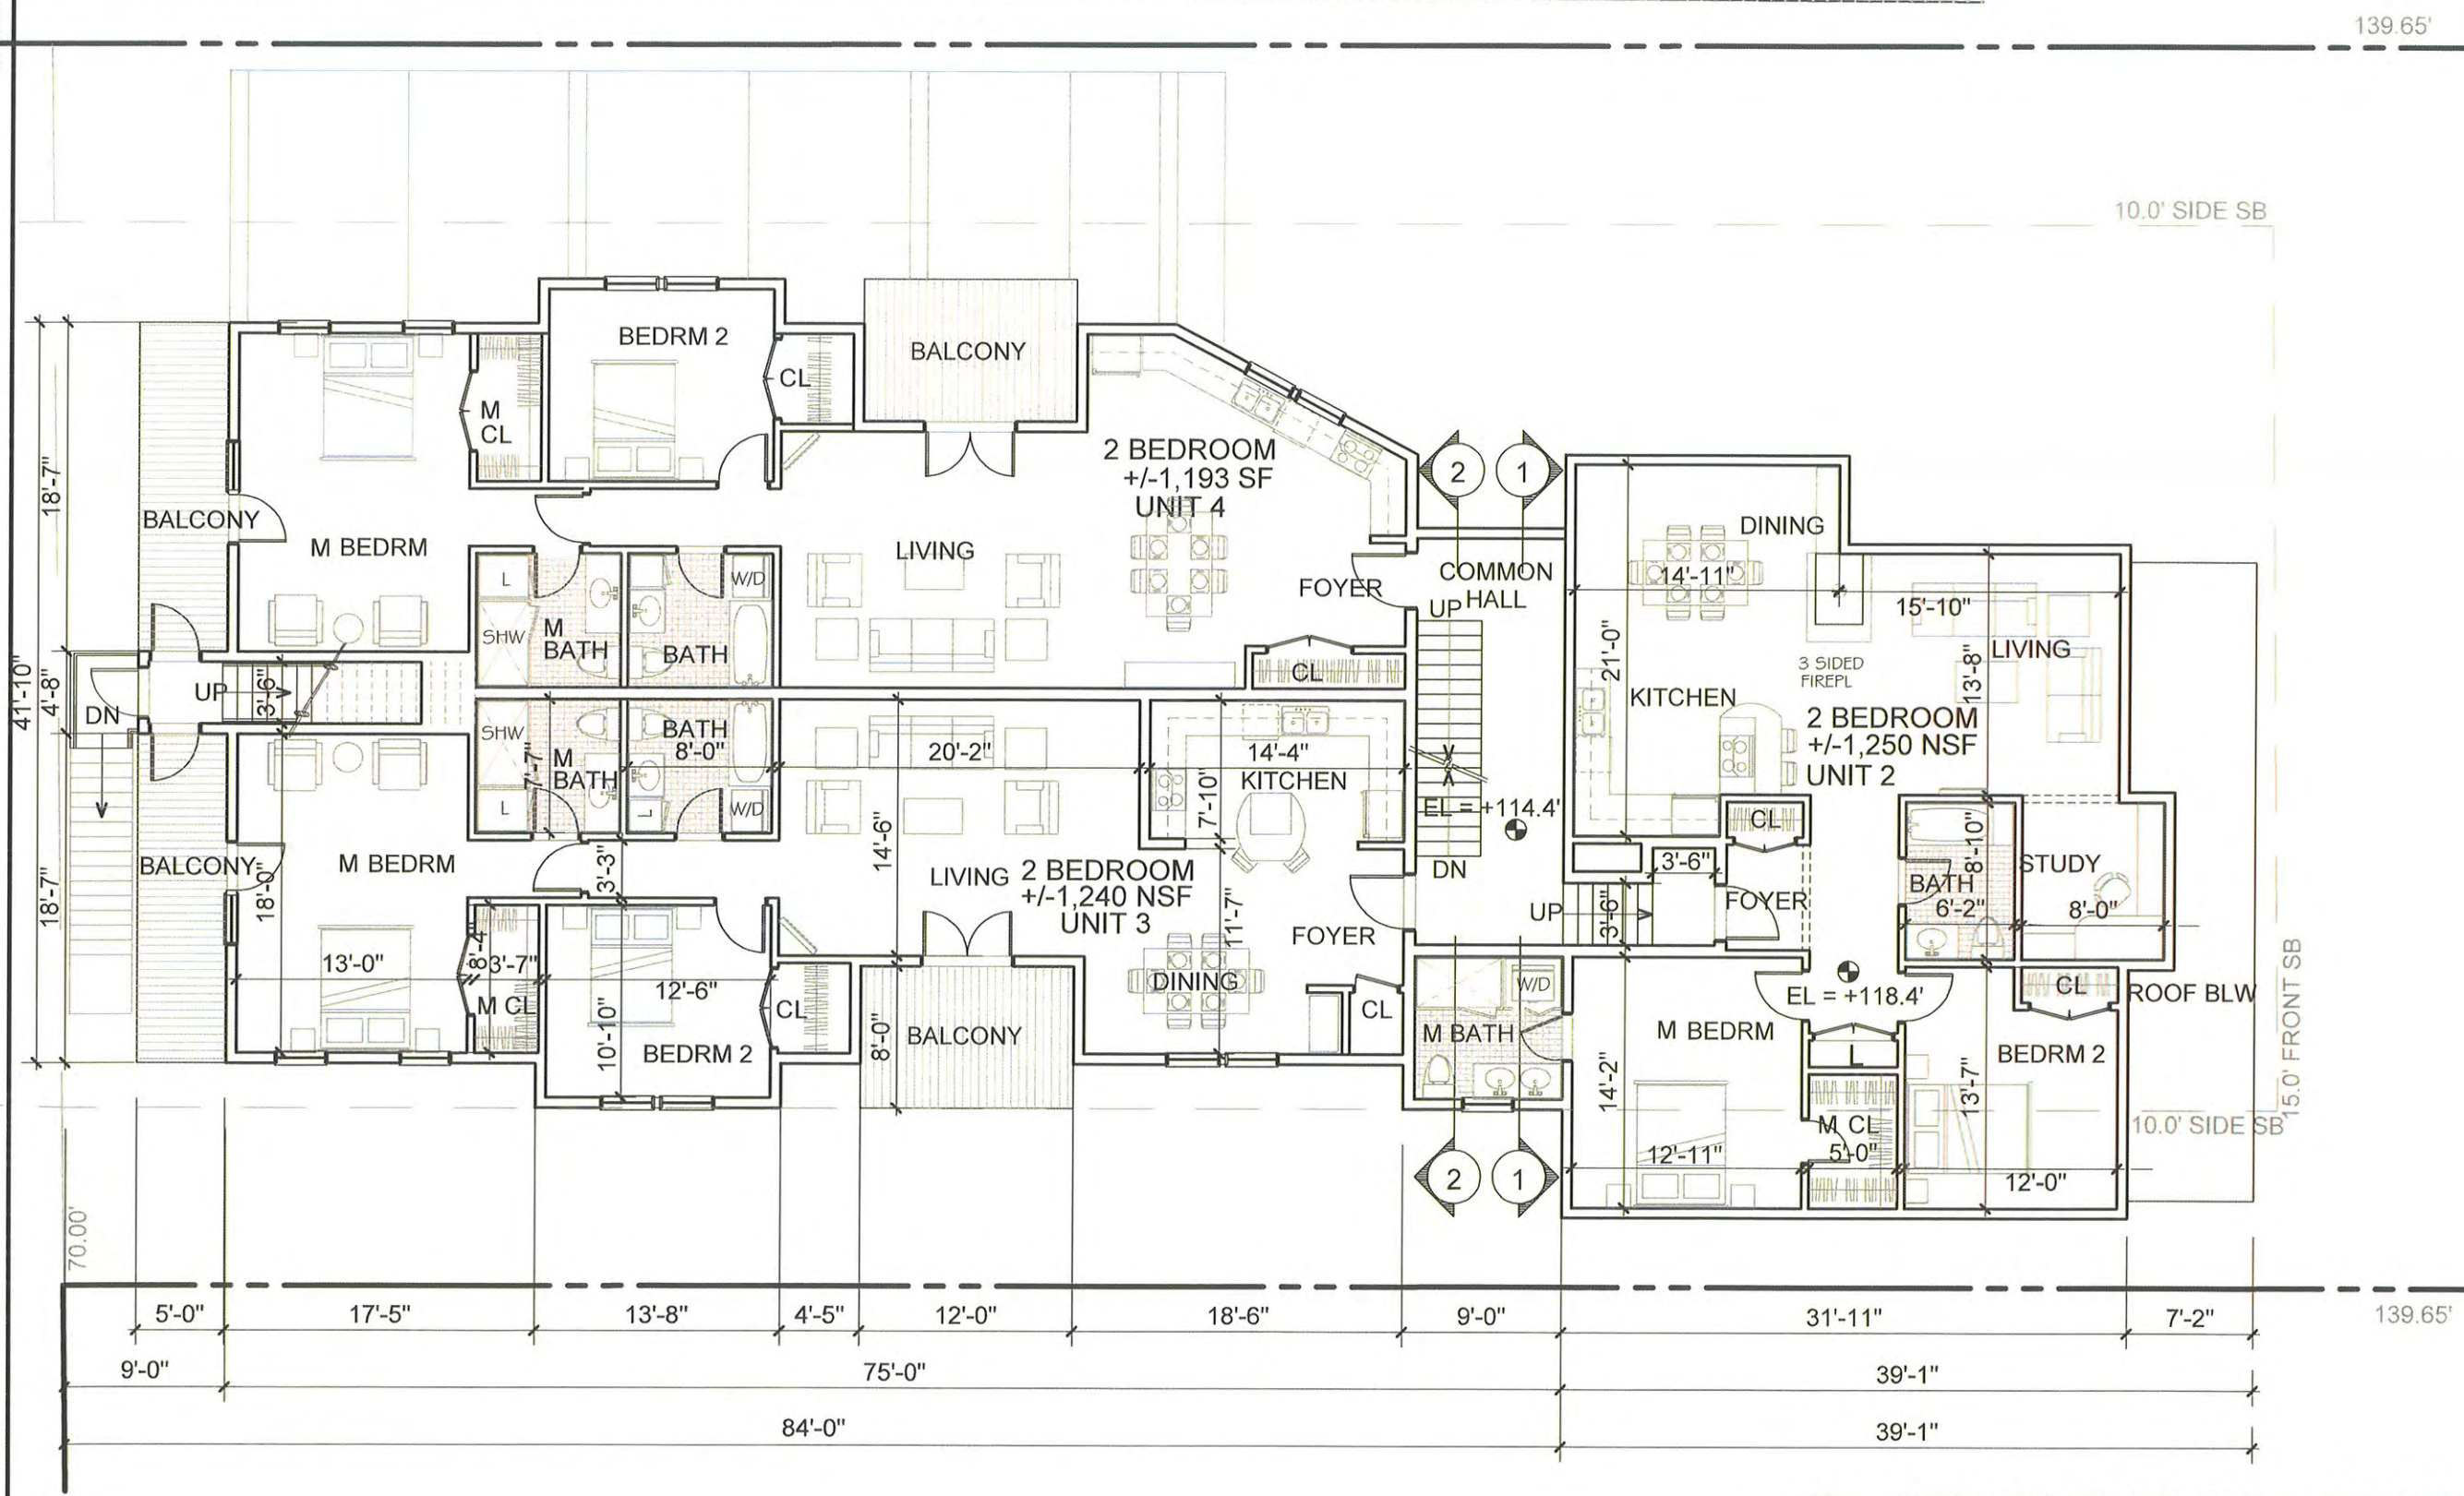

SECOND FLOOR PLAN

SCALE: 1/10" = 1'-0"

A-2

RECEIVED
S.P.C.D. AND
PLANNING DEPT
2012 JUL 25 AM 10:05

PROJECT

129 HIGHLAND

129 HIGHLAND AVE
SOMERVILLE, MA

PREPARED FOR

ENJ CONTRACTING
AND DEVELOPMENT
DANVERS, MA

DRAWING TITLE

THIRD FLOOR PLAN

SCALE AS NOTED

REVISION / ISSUE DATE

REV #1	24 JULY 2012
--------	--------------

SITE PLAN REV	6 JUNE 2012
---------------	-------------


SP APPLICATION	24 MAY 2012
----------------	-------------

<i>DRAWN BY</i>	<i>APPROVED BY</i>
-----------------	--------------------

DM	PQ
----	----

SHEET

A-3

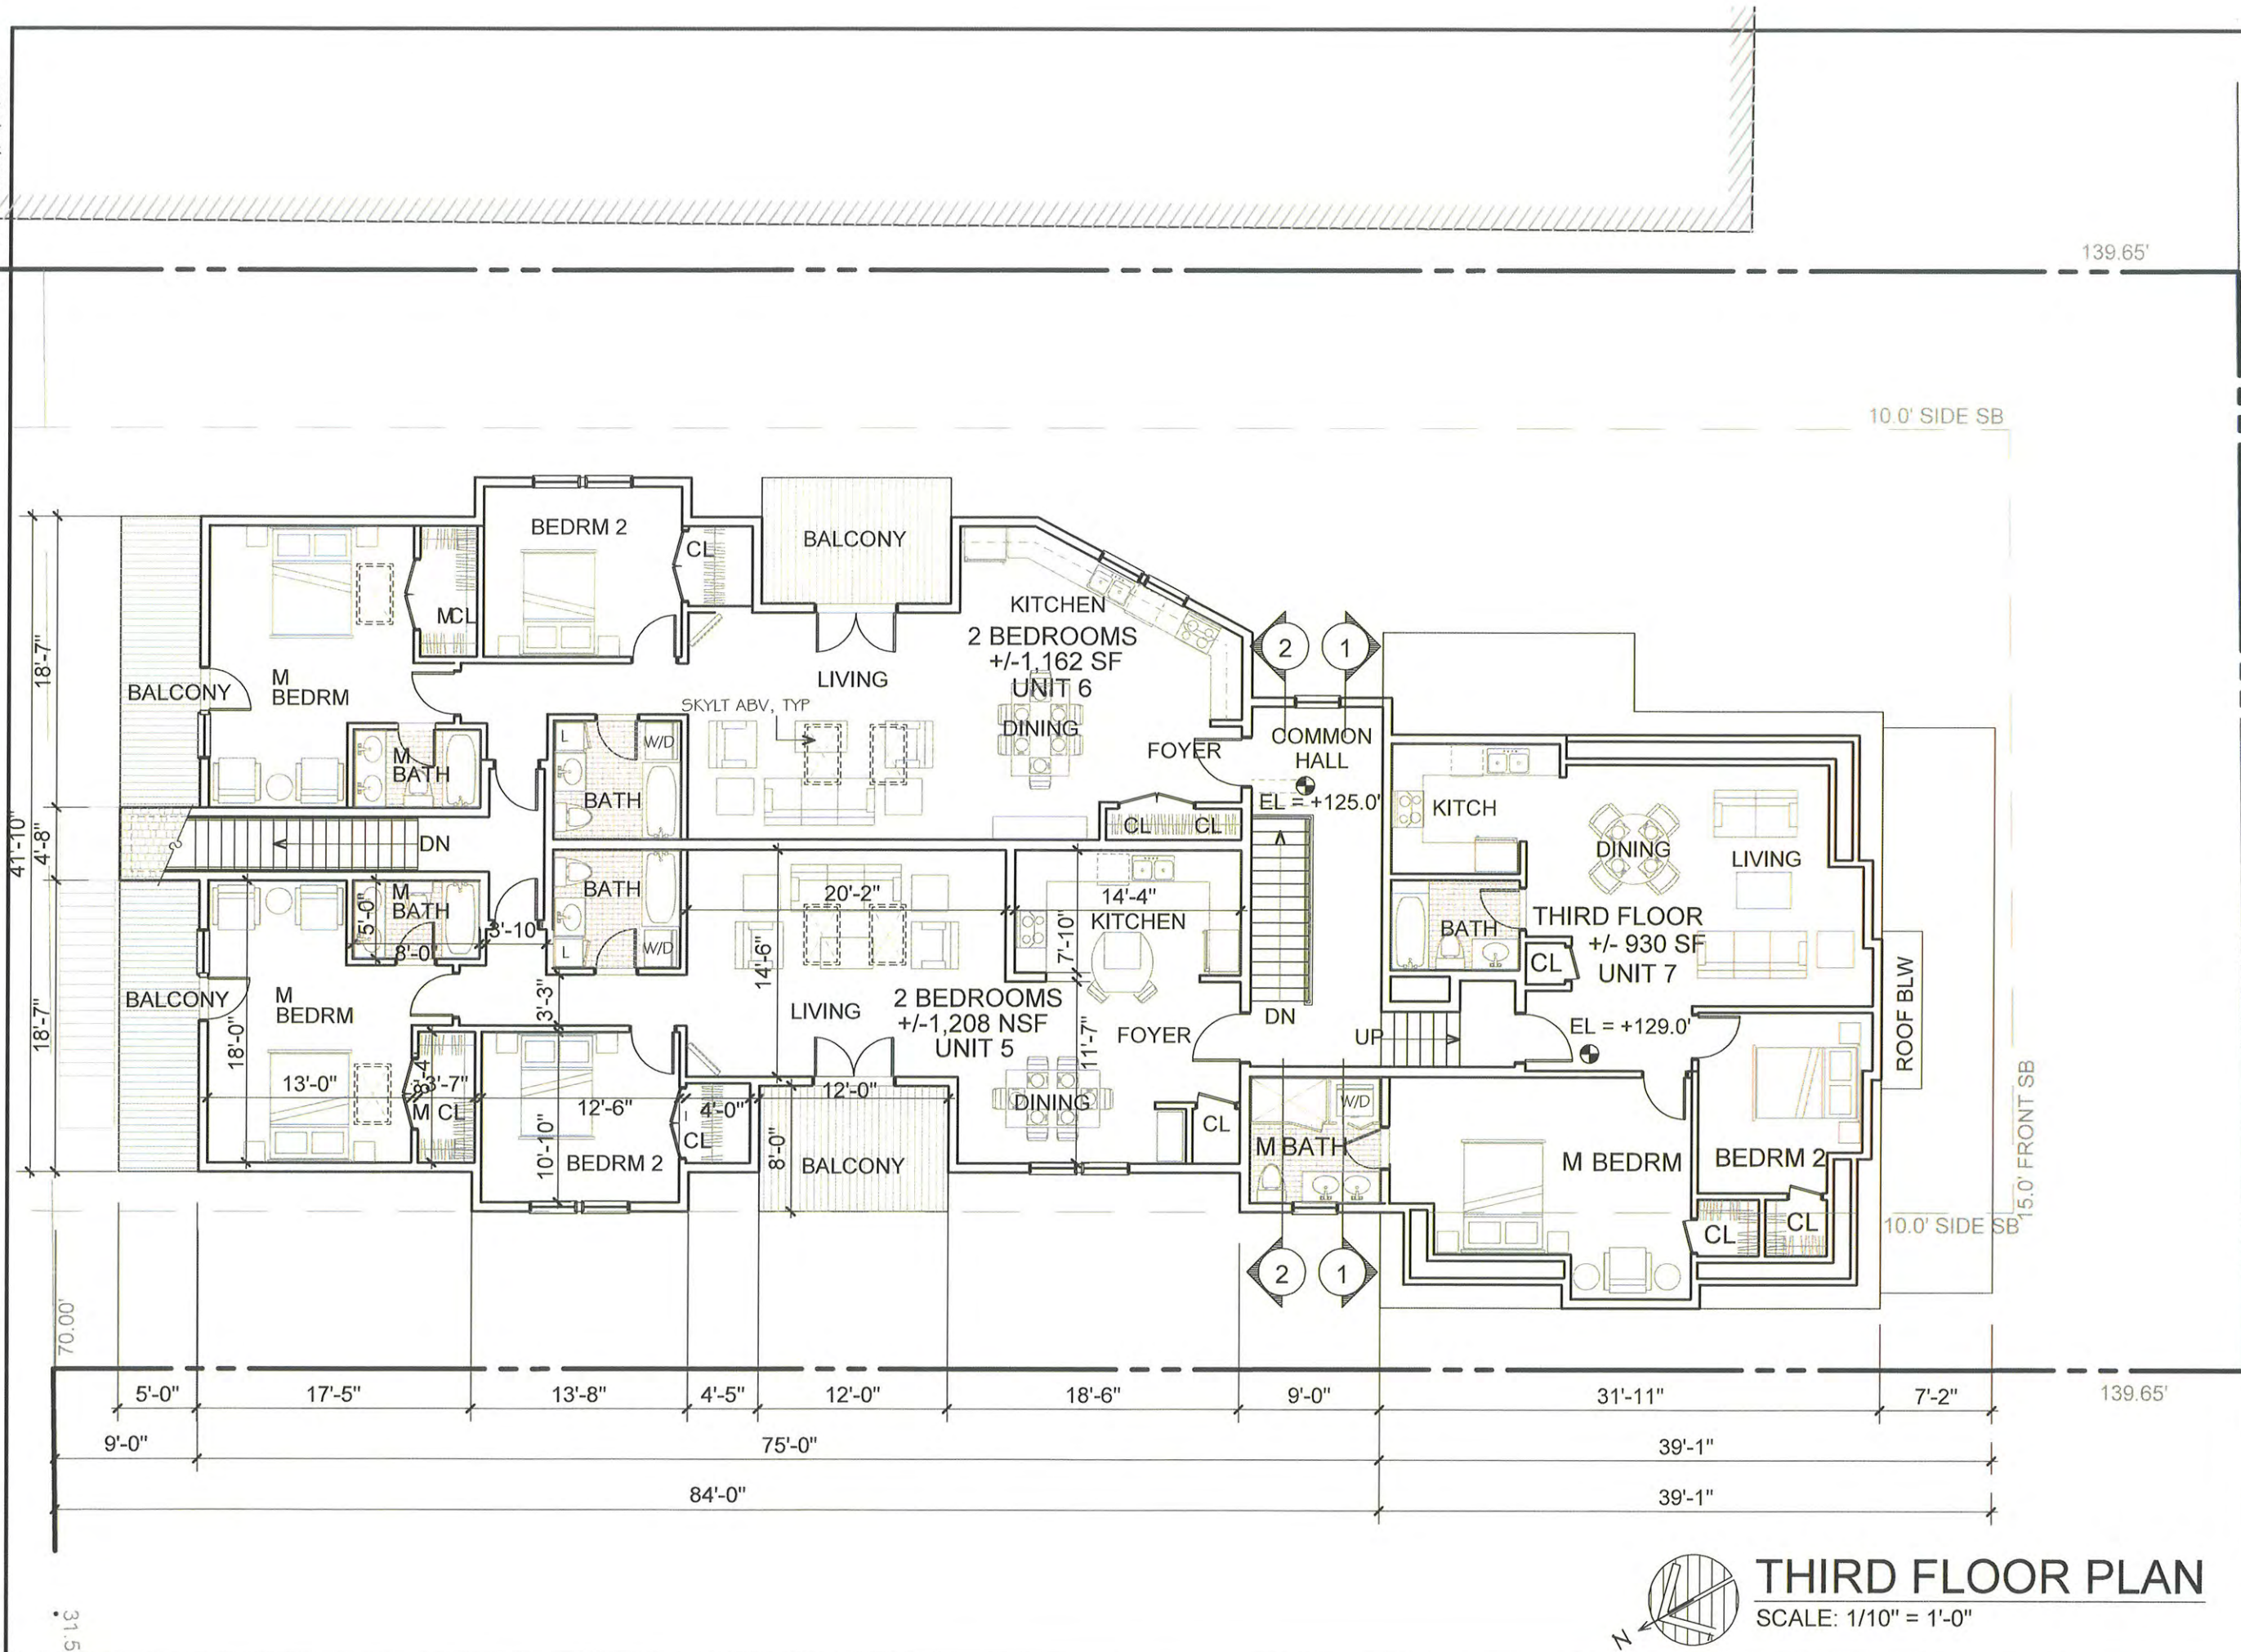

THIRD FLOOR PLAN

SCALE: 1/10" = 1'-0"



REAR ELEVATION
SCALE: 1"=10'-0"



FRONT ELEVATION
SCALE: 1"=10'-0"

**PETER
QUINN
ARCHI
TECTS**

ARCHITECTURE
PLANNING
COMMUNITY DESIGN

PETER QUINN ARCHITECTS LLC
1904 MASS AVE, 2ND FLOOR
CAMBRIDGE, MA 02140
PH 617-354-3989 FAX 617-868-0280

RECEIVED
S.P.C.D. AND
PLANNING DEPT.
2012 JUL 25 AM 10:30

PROJECT
129 HIGHLAND
129 HIGHLAND AVE
SOMERVILLE, MA

PREPARED FOR
**ENJ CONTRACTING
AND DEVELOPMENT
DANVERS, MA**

DRAWING TITLE
**FRONT & REAR
ELEVATIONS**

SCALE AS NOTED	
REVISION / ISSUE DATE	
REV #1	24 JULY 2012
SITE PLAN REV	6 JUNE 2012
SP APPLICATION	24 MAY 2012
DRAWN BY DM	APPROVED BY PQ

SHEET

A-4



DRIVEWAY ELEVATION

SCALE: 1"=10'-0"

PETER
QUINN
ARCHI
TECTS

ARCHITECTURE
PLANNING
COMMUNITY DESIGN

PETER QUINN ARCHITECTS LLC
1904 MASS AVE, 2ND FLOOR
CAMBRIDGE, MA 02140
PH 617-354-3989 FAX 617-868-0280

RECEIVED
S.P.C.D. AND
PLANNING DEPT.
2012 JUL 25 AM 10:30

PROJECT
129 HIGHLAND
129 HIGHLAND AVE
SOMERVILLE, MA

PREPARED FOR
**ENJ CONTRACTING
AND DEVELOPMENT**
DANVERS, MA

DRAWING TITLE
**DRIVEWAY
ELEVATION**

SCALE AS NOTED

REVISION / ISSUE DATE

REV #1	24 JULY 2012
SITE PLAN REV	6 JUNE 2012
SP APPLICATION	24 MAY 2012
DRAWN BY DM	APPROVED BY PQ

SHEET

A-5



SIDE ELEVATION
SCALE: 1"=10'-0"

PETER QUINN ARCHITECTS

ARCHITECTURE
PLANNING
COMMUNITY DESIGN

PETER QUINN ARCHITECTS LLC
1904 MASS AVE, 2ND FLOOR
CAMBRIDGE, MA 02140
PH 617-354-3989 FAX 617-868-0280

RECEIVED
S.P.C.D. AND
PLANNING DEPT.
2012 JUL 25 AM 10:31

PROJECT
129 HIGHLAND
129 HIGHLAND AVE
SOMERVILLE, MA


PREPARED FOR
**ENJ CONTRACTING
AND DEVELOPMENT
DANVERS, MA**

DRAWING TITLE
**SIDE
ELEVATION**


SCALE AS NOTED	
REVISION / ISSUE DATE	
REV #1	24 JULY 2012
SITE PLAN REV	6 JUNE 2012
SP APPLICATION	24 MAY 2012
DRAWN BY DM	APPROVED BY PQ

SHEET

A-6

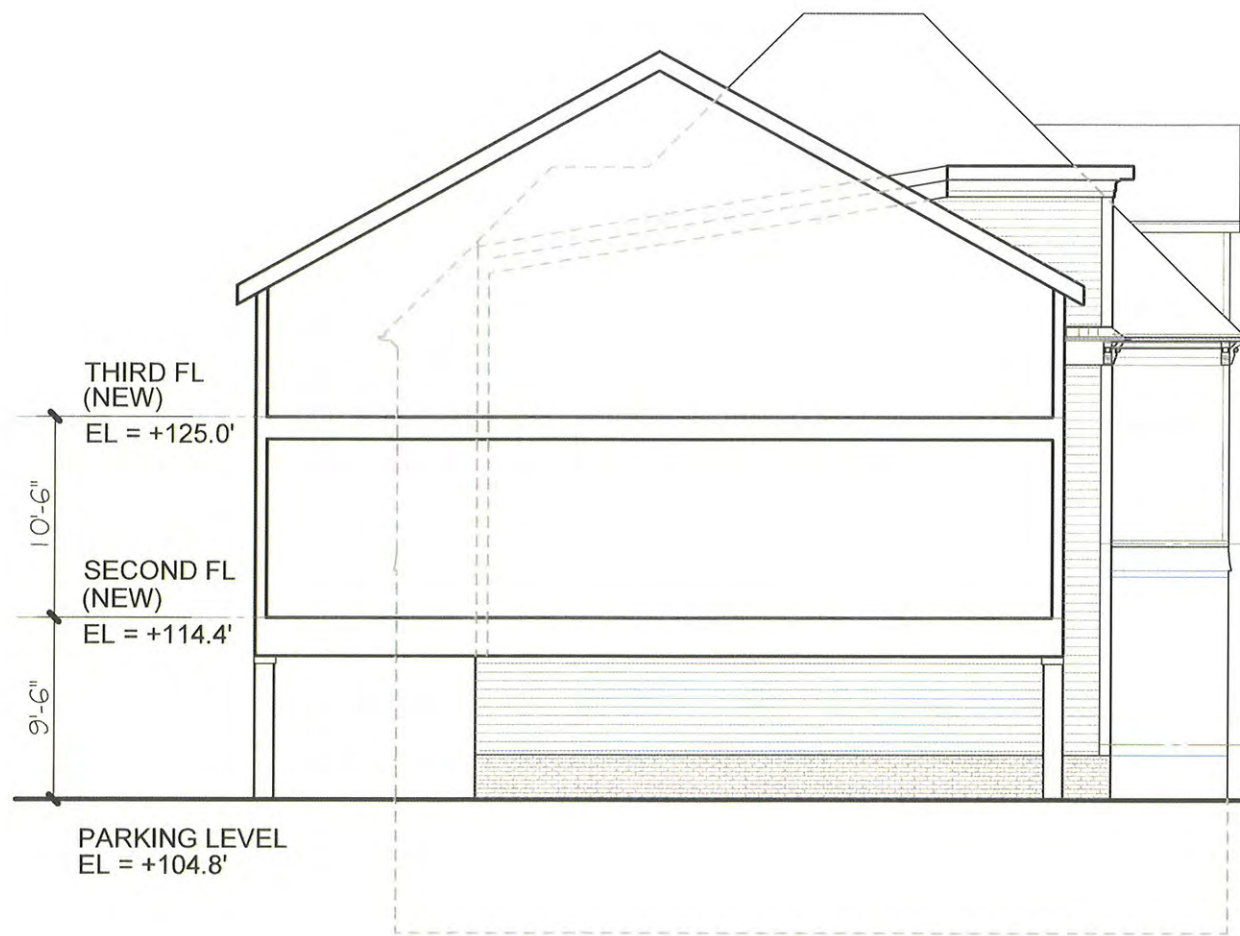

SECTION 1
SCALE: 1"=10'-0"

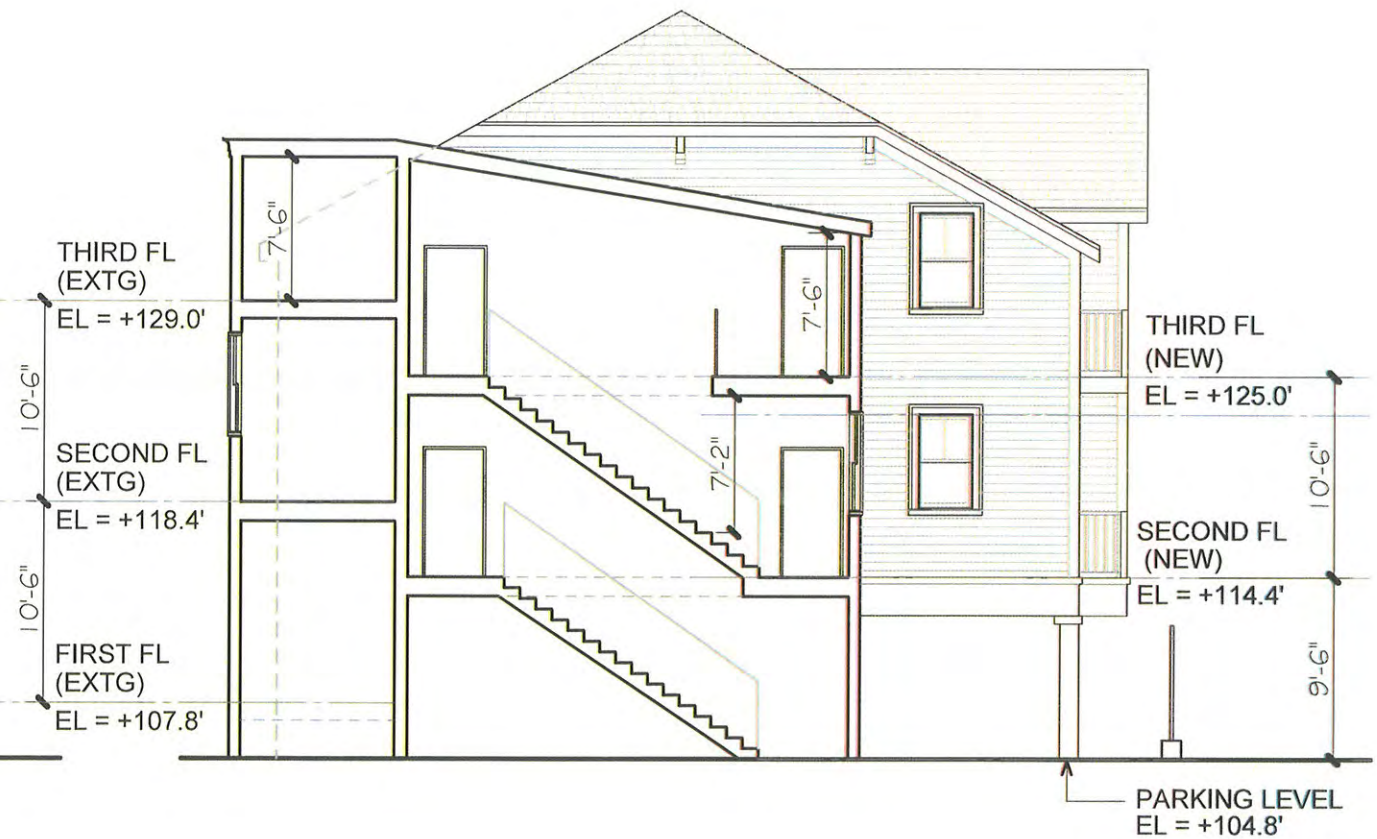

SECTION 2
SCALE: 1"=10'-0"

**PETER
QUINN
ARCHI
TECTS**

ARCHITECTURE
PLANNING
COMMUNITY DESIGN

PETER QUINN ARCHITECTS LLC
1904 MASS AVE, 2ND FLOOR
CAMBRIDGE, MA 02140
PH 617-354-3989 FAX 617-868-0280

RECEIVED
S.P.C.D. AND
PLANNING DEPT
2012 JUL 25 AM 10:30

PROJECT
129 HIGHLAND
129 HIGHLAND AVE
SOMERVILLE, MA

PREPARED FOR
**ENJ CONTRACTING
AND DEVELOPMENT**
DANVERS, MA

DRAWING TITLE
SECTIONS

SCALE: AS NOTED	
REVISION / ISSUE DATE	
REV #1	24 JULY 2012
SP APPLICATION	24 MAY 2012
DRAWN BY DM	APPROVED BY PQ
SHEET	

A-7