



SEVEN-UNIT DEVELOPMENT
129 HIGHLAND AVE
SOMERVILLE, MA



LOCUS PLAN

PROJECT SUMMARY

TOTAL NO. UNITS = 7 TWO BEDROOM UNITS

TOTAL BUILDING AREA (EXCLUDES BASEMENT AND PARKING STRUCTURE)= 10,035 SF

UNIT BREAKDOWN MARKETABLE SQUARE FOOTAGE:

UNIT 1 = 1,370 SF.
UNIT 2 = 1,250 SF.
UNIT 3 = 1,225 SF.
UNIT 4 = 1,155 SF.
UNIT 5 = 930 SF.
UNIT 6 = 1,225 SF.
UNIT 7 = 1,155 SF.

TOTAL= 8,310 SF.

PARKING - 12 SPACES

LIST OF DRAWINGS

ARCHITECTURAL		SP APPLICATION 24 MAY 2012	REV #2 27 AUG 2012
	COVER SHEET	X	X
	EXIST. CONDITIONS CERTIFIED PLOT PLAN	X	X
Z-1	ZONING COMPLIANCE (1 OF 3)	X	X
Z-2	ZONING COMPLIANCE (2 OF 3)	X	X
Z-3	ZONING COMPLIANCE (3 OF 3)	X	X
A-0	PROPOSED ARCHITECTURAL SITE PLAN	X	X
A-0.1	3D VIEWS	X	X
A-1	FIRST FLOOR/ PARKING LEVEL PLAN	X	X
A-2	SECOND FLOOR PLAN	X	X
A-3	THIRD FLOOR PLAN	X	X
A-4	FRONT AND REAR ELEVATIONS & SECTION	X	X
A-5	DRIVEWAY ELEVATION	X	X
A-6	SIDE ELEVATION	X	X

RECEIVED
S.P.C.D. AND
PLANNING DEPT.

2012 AUG 28 PM 4:00

PETER
QUINN
ARCHI
TECTS

ARCHITECTURE
PLANNING
COMMUNITY DESIGN

PETER QUINN ARCHITECTS LLC
1904 MASS AVE, 2ND FLOOR
CAMBRIDGE, MA 02140
PH 617-354-3989 FAX 617-868-0280

PROJECT

129 HIGHLAND
129 HIGHLAND AVE
SOMERVILLE, MA

PREPARED FOR

ENJ CONTRACTING
AND DEVELOPMENT
DANVERS, MA

DRAWING TITLE

COVER SHEET

SCALE AS NOTED

REVISION / ISSUE DATE

REV #2	27 AUG 2012
REV #1	24 JULY 2012

SP APPLICATION	24 MAY 2012
DRAWN BY	APPROVED BY PQ

SHEET

RECORD OWNER
MARTIN KOYTILA, TRUSTEE
OF THE ANGELLI REALTY TRUST
BOOK 39185 PAGE 279

LAND COURT PLAN NO. 37938-A

N/F
LAUREN J. SLATER
LOT A
BK. 7670 PG. 496
ASSESSORS MAP 50, BLOCK F
LOT 38

N/F
KEVIN F. SMITH
LOT A
BK. 7670 PG. 496
ASSESSORS MAP 50, BLOCK F
LOT 37

N/F
SCOTT D. WANKEL
& COLLEEN M. HANSEL
BK. 48178 PG. 314
PLAN BOOK 341
PLAN 20
ASSESSORS MAP 50,
BLOCK F
LOT 2

N/F
MATTHIAS
MACHOWINSKI
& LILO P. ZSOLNAY
BK. 44148 PG. 83
PLAN BOOK 341
PLAN 20
ASSESSORS MAP 50,
BLOCK F
LOT 3


RECEIVED
S.P.C.D. AND
PLANNING DEPT.

2012 AUG 28 PM 4:00

N/F
CLARE ELAINE STANLEY
BK. 33487 PG. 30
WESTERLY PORTION OF LOT E
PLAN BOOK 341 PLAN 20
ASSESSORS MAP 50, BLOCK F
LOT 4

N/F
THE HIGHLAND MASONIC
TEMPLE ASSOCIATION, INC.
BK. 17790 PG. 235
ASSESSORS MAP 50, BLOCK F
LOT 31

N/F
SOMERVILLE
PLACE, INC.
BK. 27256 PG. 544
ASSESSORS MAP 50, BLOCK F
LOT 34

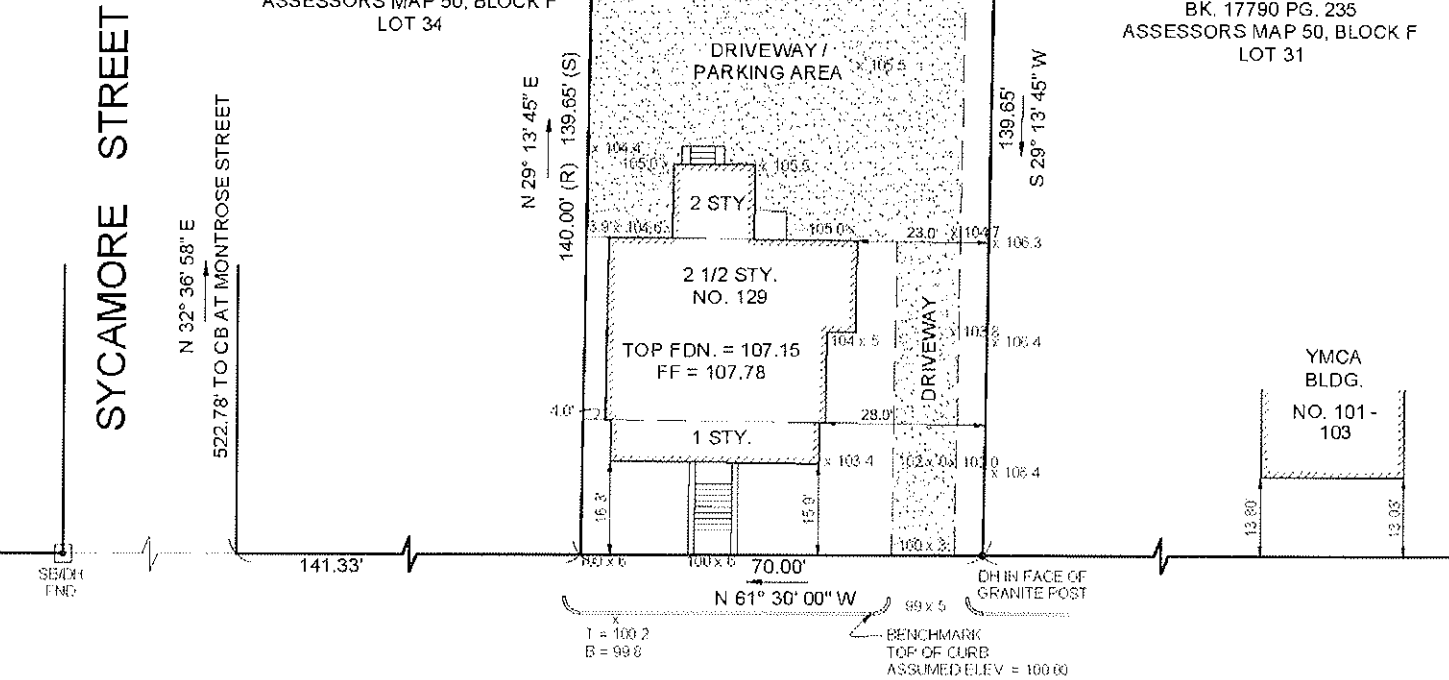

- NOTES:
1. THIS PLAN WAS PREPARED FROM AN INSTRUMENT SURVEY.
 2. PLAN REFERENCE: PARCEL ONE - BEING LOT DESCRIBED BY DEED RECORDED IN BK. 39185 PG. 279 AND SHOWN ON ASSESSORS MAP NO. 50, BLOCK F, LOT 33. PARCEL TWO - LOT B AS SHOWN ON A PLAN DATED MAY 8, 1920 BY CHARLES J. ELLIOT, ENG. & SURVEYOR AND RECORDED IN PLAN BOOK 284 PLAN 41. ALSO SHOWN ON ASSESSORS MAP NO. 50, BLOCK F, LOT 32
 3. DEED REFERENCE: BOOK 39185 PAGE 279
 4. ALL SETBACK DISTANCES SHOWN ARE TO THE FOUNDATION CORNER.

CERTIFIED PLOT PLAN
IN
SOMERVILLE, MA

129 HIGHLAND AVENUE


0 20' 40' 60'



SCALE: 1" = 20'-0"


JANUARY 5, 2012

D & A SURVEY ASSOCIATES, INC.
P.O. BOX 621 MEDFORD, MA 02155
(781) 324 - 9566 (781) 321 - 2501 (FAX)

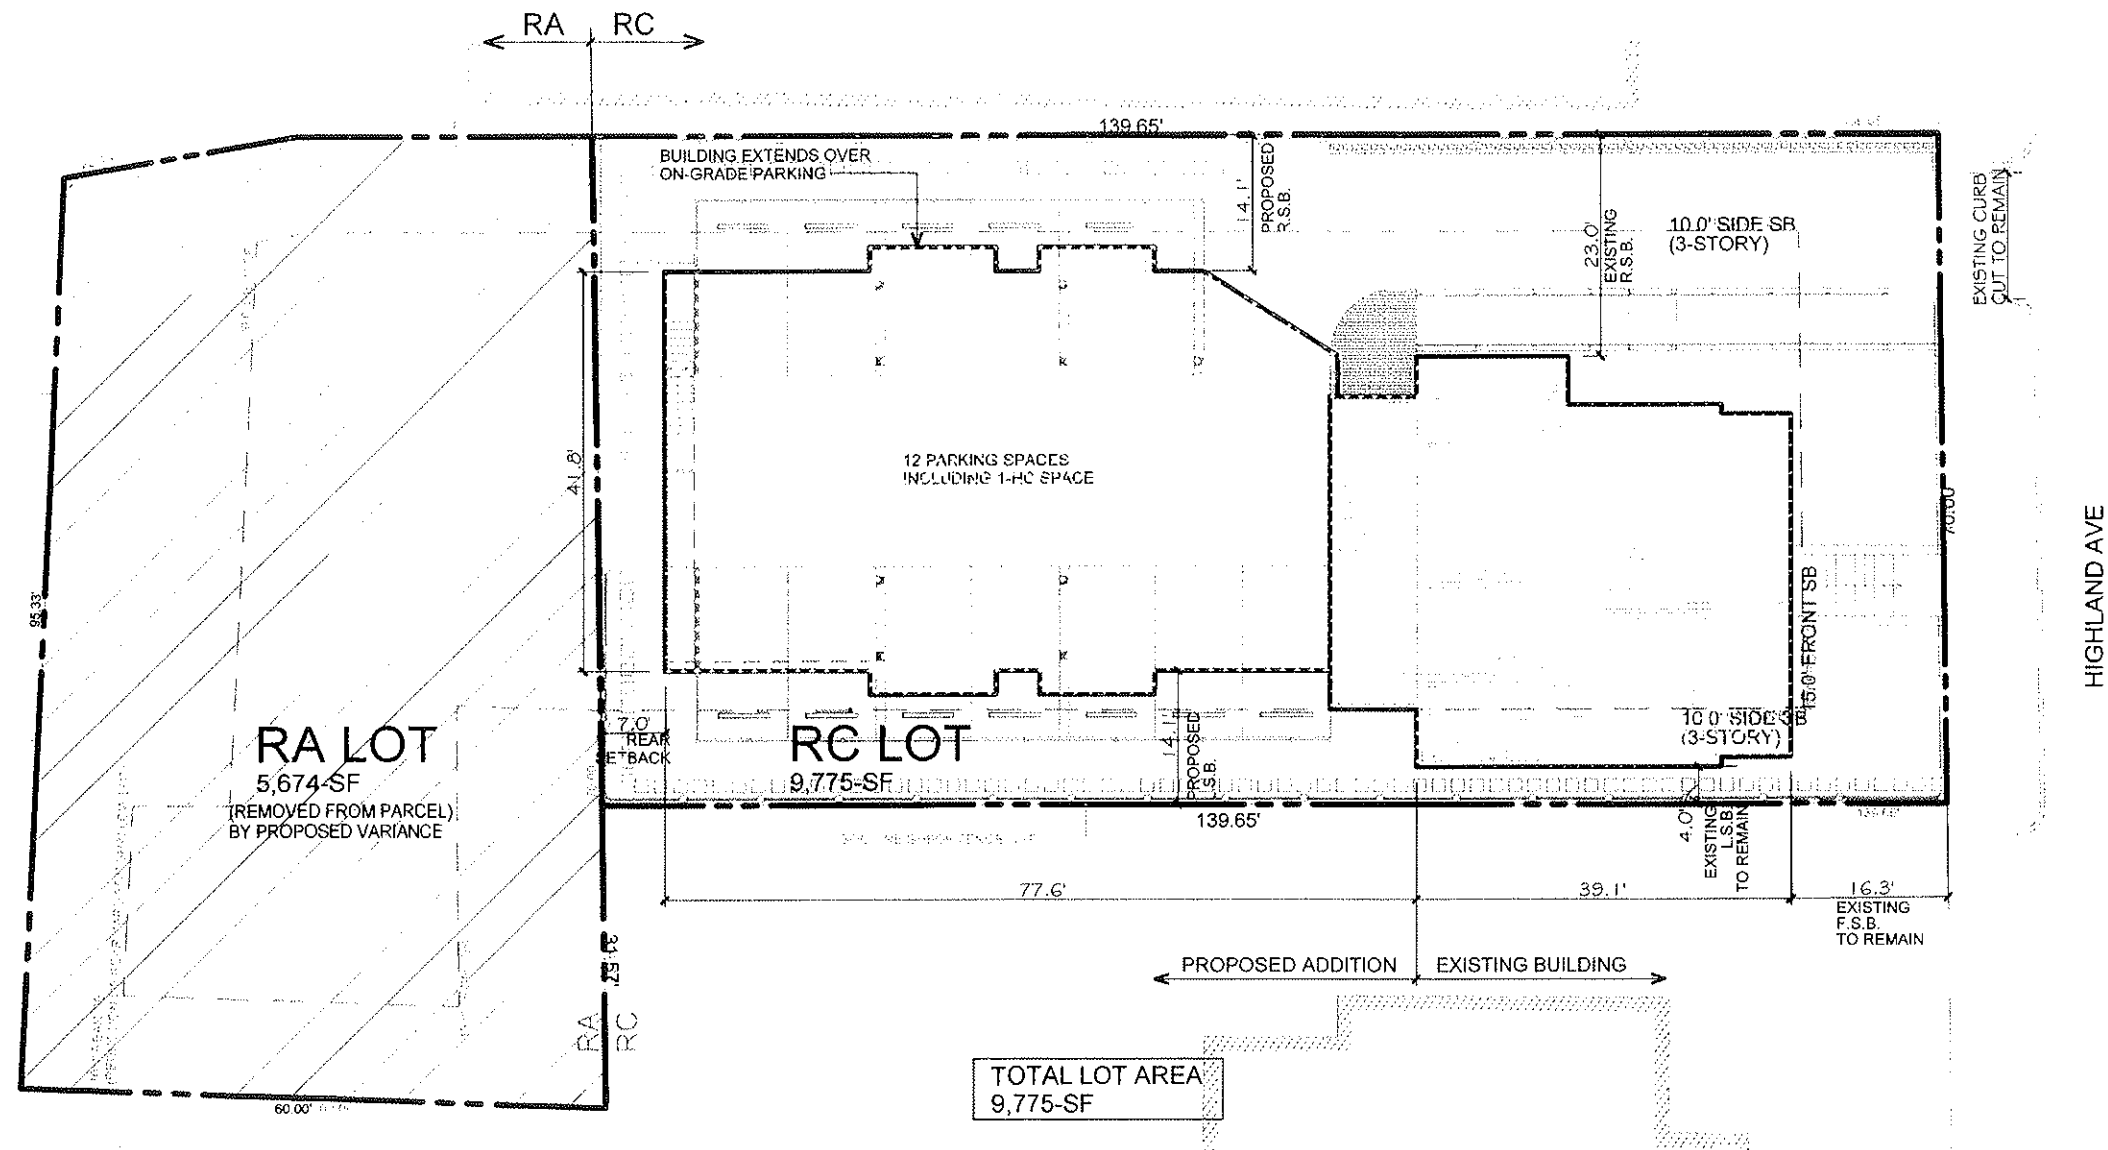

DIMENSIONAL LAYOUT SITE PLAN

SCALE: 1"=20'-0"

 

SCALE IN FEET

SITE PLAN FOR DIMENSIONAL LAYOUT ONLY.
DIMENSIONS BASED ON PLOT PLAN FROM
D & A SURVEY ASSOCIATES, INC.
P.O. BOX 621
MEDFORD, MA 02155
DATED 5 JAN, 2012

PETER QUINN ARCHITECTS
1904 MASS AVE, 2ND FLOOR
CAMBRIDGE, MA 02140
PH 617-354-3989 FAX 617-858-0280

PETER QUINN ARCHITECTS LLC
1904 MASS AVE, 2ND FLOOR
CAMBRIDGE, MA 02140
PH 617-354-3989 FAX 617-858-0280

RECEIVED
SEP 27 PM 12:04
S.P.C.D. AND
PLANNING DEPT.

PROJECT

129 HIGHLAND

129 HIGHLAND AVE
SOMERVILLE, MA

PREPARED FOR

ENJ CONTRACTING
AND DEVELOPMENT
DANVERS, MA

DRAWING TITLE

ZONING
COMPLIANCE
SHEET 1 OF 3

SCALE AS NOTED

REVISION / ISSUE DATE

REV #4	27 SEP 2012
REV #3	14 SEP 2012
REV #2	27 AUG 2012
REV #1	24 JULY 2012

SP APPLICATION 24 MAY 2012

DRAWN BY MY APPROVED BY PQ

SHEET

Z-1

DATE PRINTED: Thursday, September 27, 2012

Z:\DCAD\dwgs\Highland-129\Schematic-Revision\ZONING

129 HIGHLAND AVENUE
DIMENSIONAL TABLE - RES-C ZONING DISTRICTS - 4.4.1 SP & VARIANCE APPLICATION (NOTE: RES-A LOT NOT INCLUDED IN TABULATIONS)

ITEM	ALLOWED/ REQUIRED	PROPOSED IN RC LOT	COMPLIANCE
MIN LOT SIZE	7,500 SF	RC 9,775-SF	COMPLIES
MIN LOT AREA / UNIT	875 SF/UNIT MIN	RC 1,396-SF/UNIT	COMPLIES
TOTAL ALLOWABLE BLDG AREA (EXCL GAR'S & BSMT)	LOT AREA X 2.0 = 19,550-SF	RC 10,035-SF (EC 4,275-SF)	REQUIRES RELIEF FOR ADDITION > 25% OF EXISTING
MAX FLR AREA RATIO	2.0 (MAX ALWD)	RC 1.03	COMPLIES
GROUND COVERAGE	70.0% (MAX ALWD)	RC 48.4%	COMPLIES
MIN LANDSCAPED AREA	25.0% (MIN RQD)	RC 28.0% RC 28.3%	COMPLIES
MAX HT FT - STORIES	40.0' 3-STY	34.0' 3-STY	COMPLIES
MIN FRONT YD	15.0' (10.0' BY CALC)	16.3' - EXISTING (EC 16.3')	COMPLIES
MIN SIDE YD - L	10' (3-STY)	14.1' - ADDITION (EC 4.0')	COMPLIES
MIN SIDE YD - R	10' (3-STY)	14.1' - ADDITION (EC 23.0')	COMPLIES
MIN REAR YD	20.0'	7.0' - ADDITION	COMPLIES
MIN FRONTAGE	50.0'	70.0'	REQUIRES RELIEF
PARKING REQUIREMENTS	(7) UNITS, 2 BDRM = 1.5 SPACES REQ'D/PER UNIT = 11 TOTAL PARKING REQUIRED = 11 SPACES + 1 VISITOR SPACES = 12 SPACES TOTAL PARKING PROVIDED = 12 SPACES (INCLUDING 1-HC SPACE)		COMPLIES

PETER QUINN ARCHITECTS
PETER QUINN ARCHITECTS LLC
1904 MASS AVE, 2ND FLOOR
CAMBRIDGE, MA 02140
PH 617-354-3989 FAX 617-868-0280

2012 SEP 27 PM 12:00
RECEIVED
SP. PC.D. AND
PLANNING DEPT.

PROJECT
129 HIGHLAND
129 HIGHLAND AVE
SOMERVILLE, MA

PREPARED FOR
ENJ CONTRACTING
AND DEVELOPMENT
DANVERS, MA

DRAWING TITLE
ZONING
COMPLIANCE
SHEET 2 OF 3


SCALE AS NOTED

REVISION / ISSUE DATE
REV #4 27 SEP 2012
REV #3 14 SEP 2012
REV #2 27 AUG 2012
REV #1 24 JULY 2012

SP APPLICATION 24 MAY 2012
DRAWN BY MY APPROVED BY PQ


SHEET
Z-2

DASHED EXISTING AREA
= +/- 1,736-SF

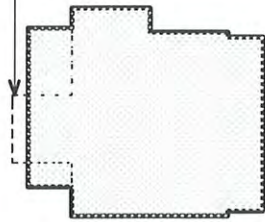

PROPOSED BLDG, BASEMENT AREA CALC.
SCALE: 1"=40'-0"
AREA EXCLUDED PER BYLAW= 1,850-SF


DASHED EXISTING AREA
= +/- 1,726-SF

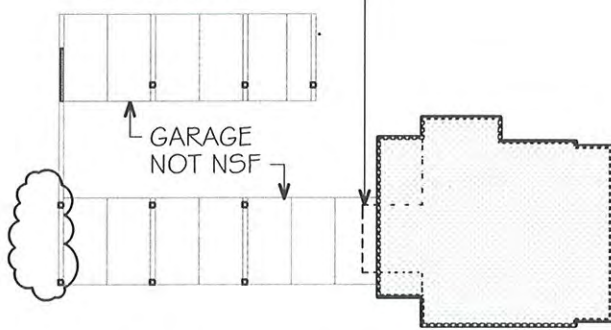

PROPOSED BLDG, FIRST FLOOR AREA CALC.
SCALE: 1"=40'-0"
HATCHED AREA = +/- 1,850-SF

COVERED
BALCONIES


DASHED
EXISTING AREA
= +/- 1,493-SF

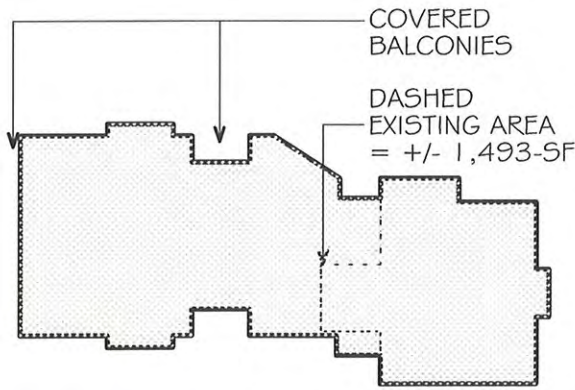

PROPOSED BLDG, SECOND FLOOR AREA CALC.
SCALE: 1"=40'-0"
HATCHED AREA = +/- 4,245-SF


5' WALL HT

DASHED EXISTING AREA
= +/- 1,013-SF

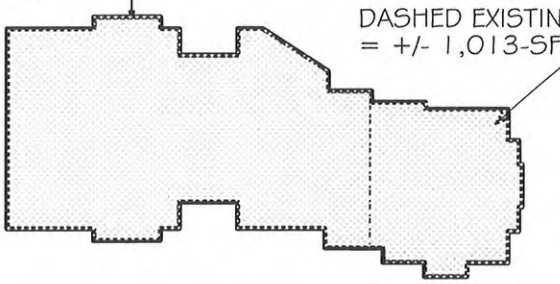

PROPOSED BLDG, THIRD FLOOR AREA CALC.
SCALE: 1"=40'-0"
HATCHED AREA = +/- 3,940-SF


RA LOT

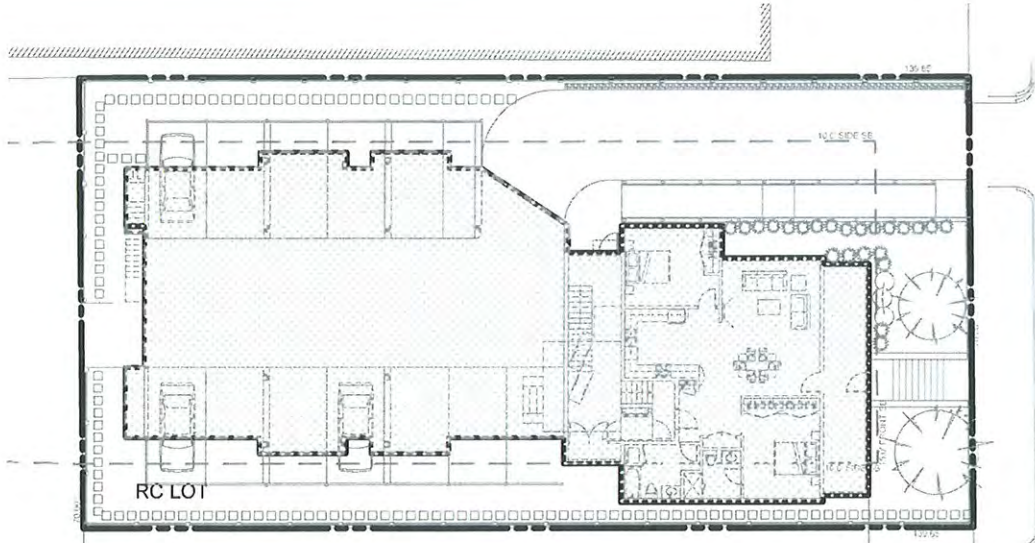

MAXIMUM BLDG GROUND COVERAGE AREA = 4,729-SF (HATCHED)
TOTAL RC LOT AREA = 9,775-SF = 48.4%

MAXIMUM BLDG GROUND COVERAGE AREA CALCULATION
SCALE: 1"=30'-0"

RA LOT

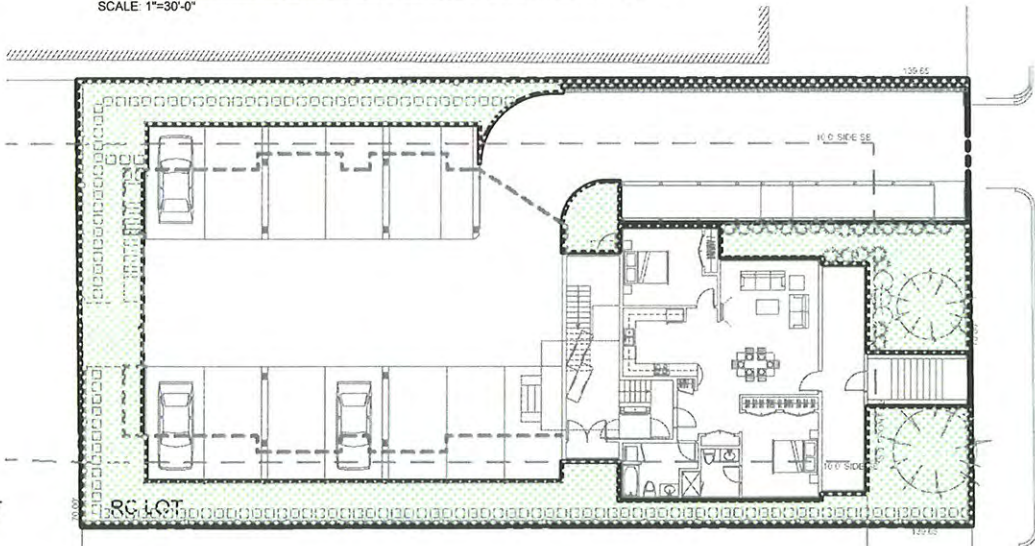

LANDSCAPE AREA = 2,766-SF (HATCHED) = 28.3%
RC LOT AREA = 9,775-SF

LANDSCAPE AREA CALCULATION
SCALE: 1"=30'-0"



	EXISTING BLDG NET FLOOR AREA	PROPOSED BLDG NET FLOOR AREA
THIRD FLOOR	1,036-SF	3,940-SF
SECOND FLOOR	1,503-SF	4,245-SF
FIRST FLOOR	1,726-SF	1,850-SF
BLDG TOTAL	4,265-SF	10,035-SF
TOTAL	4,265-SF	10,035-SF
BASEMENT/MECH EXCLUDED AREA PER THE BYLAW	1,726-SF	1,850-SF

BUILDING AREA CALCULATIONS
PER SOMERVILLE DEFINITION OF NET FLOOR AREA



PETER
QUINN
ARCHI
TECTS

ARCHITECTURE
PLANNING
COMMUNITY DESIGN

PETER QUINN ARCHITECTS LLC
1904 MASS AVE, 2ND FLOOR
CAMBRIDGE, MA 02140
PH 617-354-3989 FAX 617-868-0280

RECEIVED
S.P.C.D. AND
PLANNING DEPT.
2012 SEP 27 PM 12:04


PROJECT
129 HIGHLAND
129 HIGHLAND AVE
SOMERVILLE, MA

PREPARED FOR
**ENJ CONTRACTING
AND DEVELOPMENT**
DANVERS, MA

DRAWING TITLE
**ZONING
COMPLIANCE
SHEET 3 OF 3**

SCALE AS NOTED	
REVISION / ISSUE DATE	
REV #4	27 SEP 2012
REV #3	14 SEP 2012
REV #2	27 AUG 2012
REV #1	24 JULY 2012
SP APPLICATION	24 MAY 2012
DRAWN BY MY	APPROVED BY PQ
SHEET	

Z-3

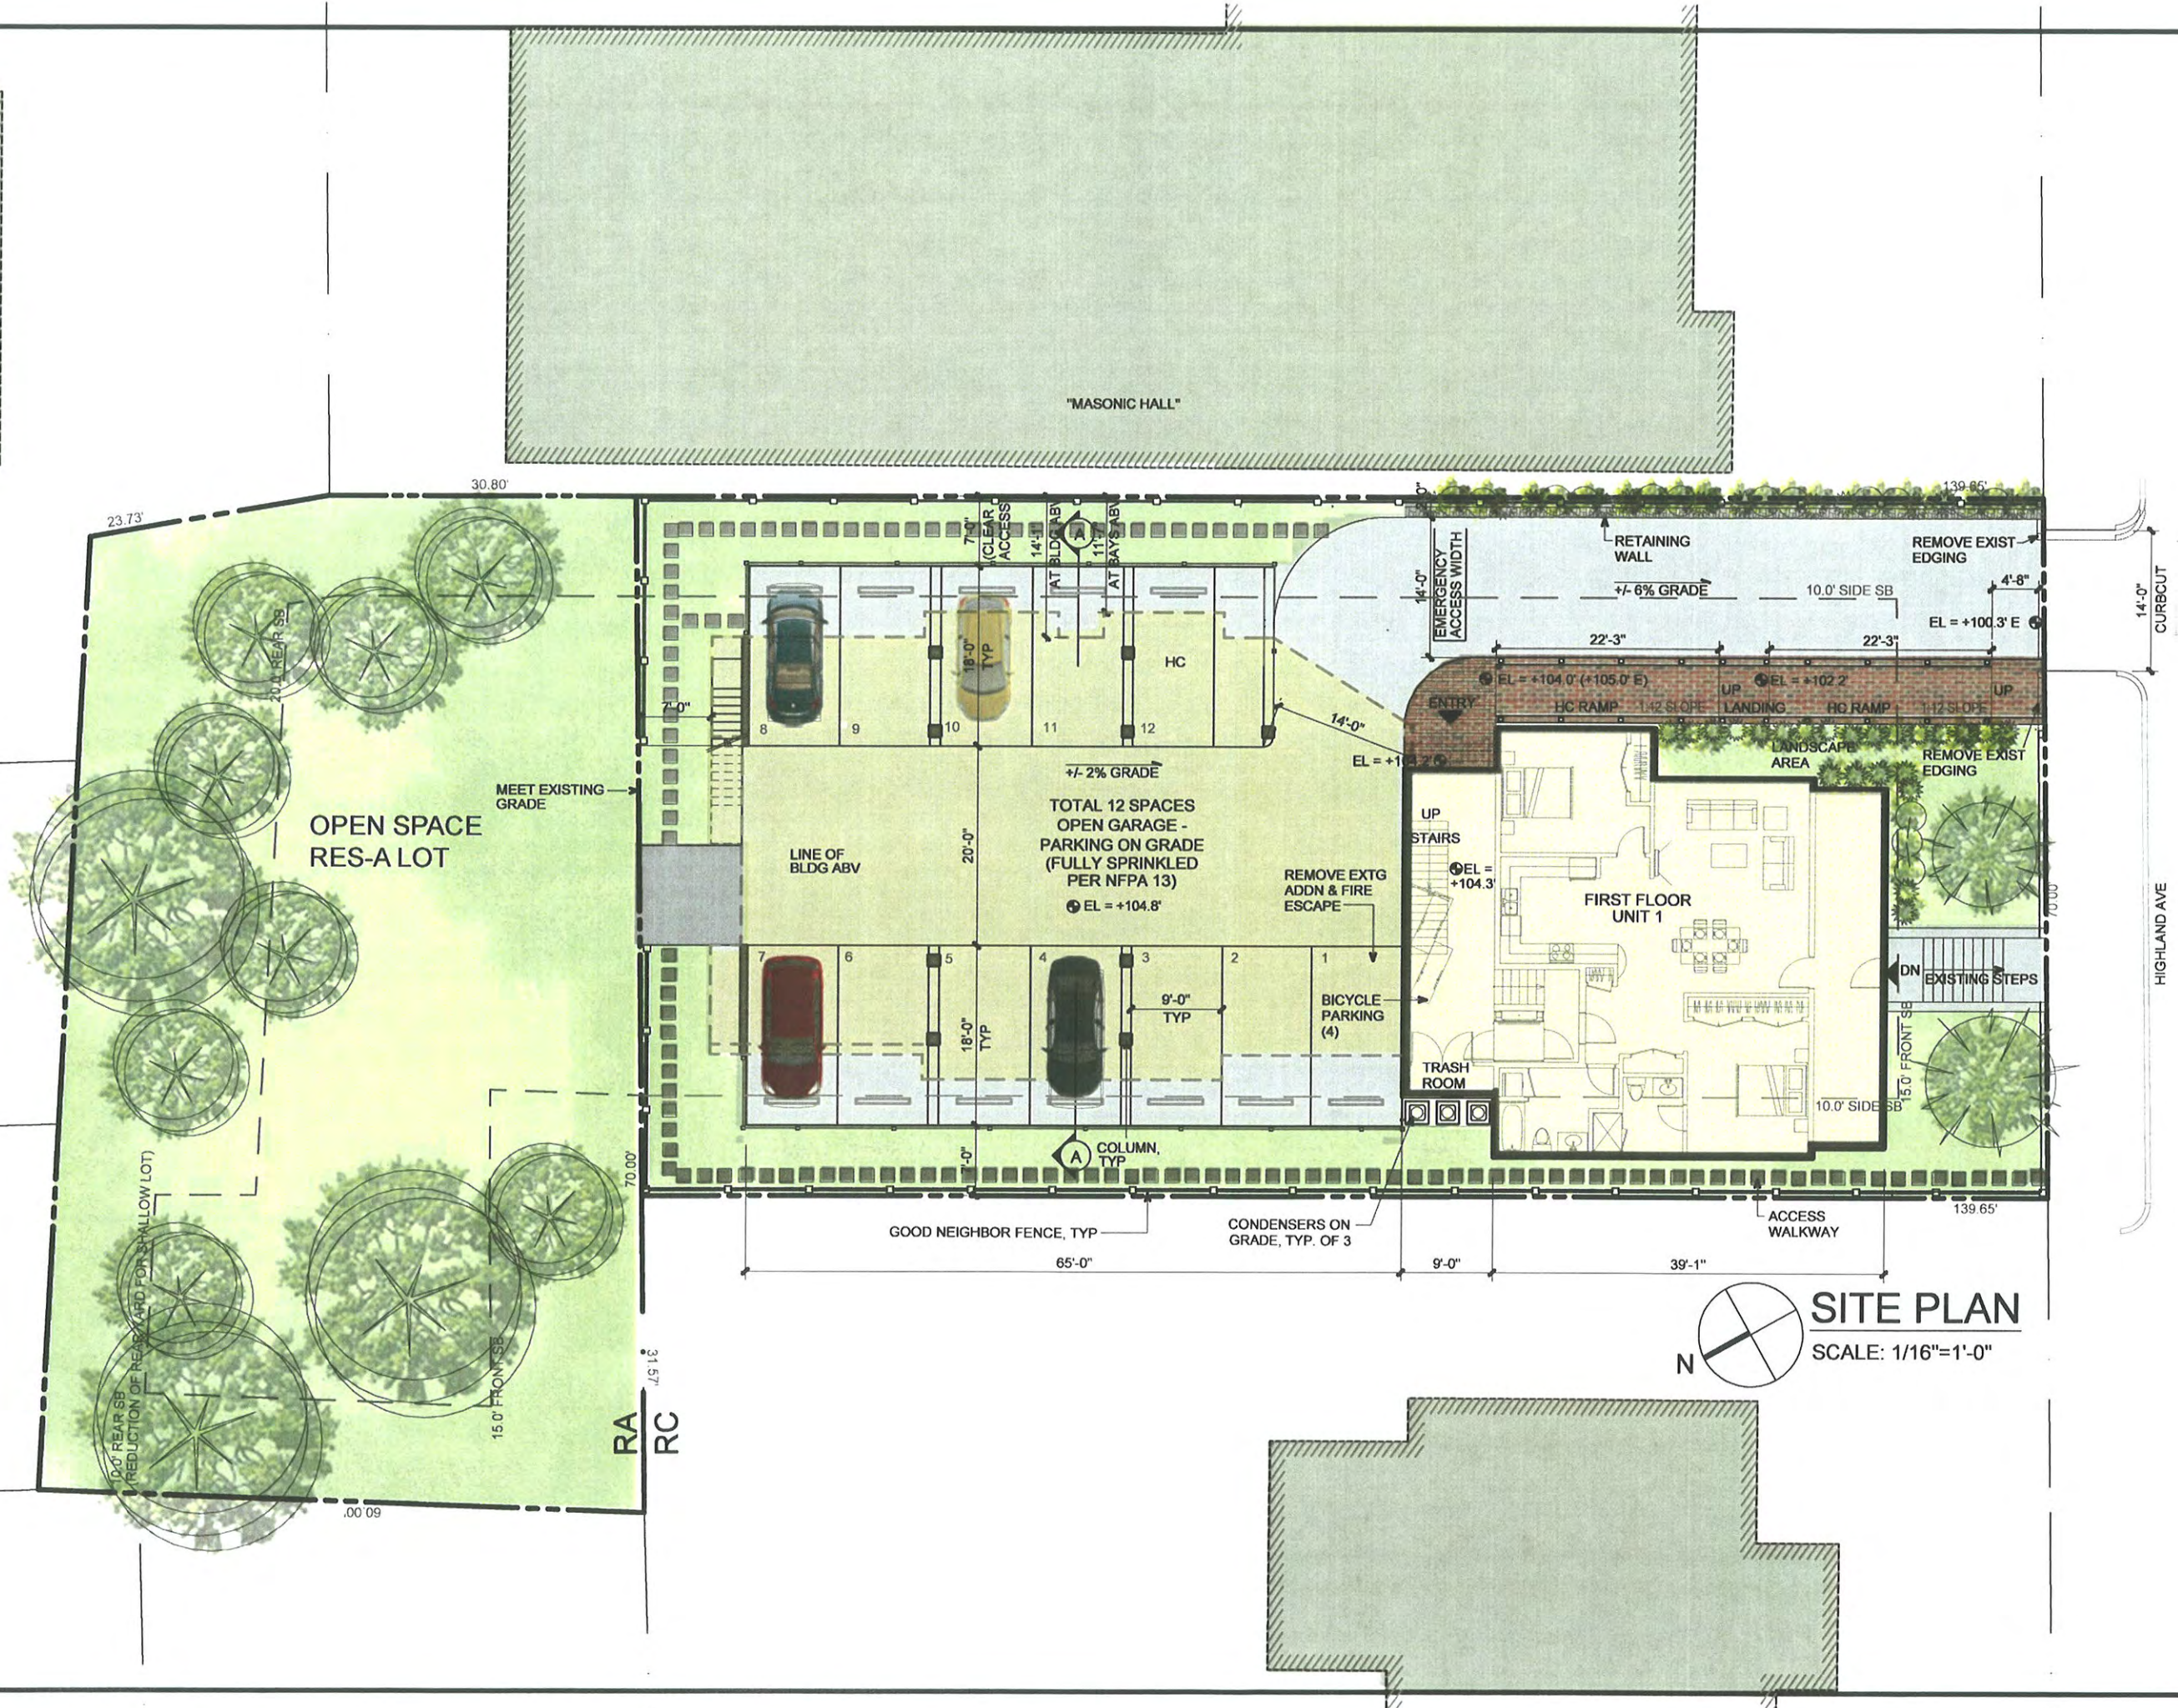

PETER
QUINN
ARCHI
TECTS

ARCHITECTURE
PLANNING
COMMUNITY DESIGN

PETER QUINN ARCHITECTS LLC
1904 MASS AVE, 2ND FLOOR
CAMBRIDGE, MA 02140
PH 617-354-3089 FAX 617-868-0280

RECEIVED
S.P.C.D. AND
PLANNING DEPT.
SEP 27 PM 12:04

PROJECT

129 HIGHLAND

129 HIGHLAND AVE
SOMERVILLE, MA

PREPARED FOR

ENJ CONTRACTING
AND DEVELOPMENT
DANVERS, MA

DRAWING TITLE

VIEWS

SCALE AS NOTED

REVISION / ISSUE DATE

REV #4	27 SEP 2012
REV #3	14 SEP 2012
REV #2	27 AUG 2012
REV #1	24 JULY 2012

SITE PLAN REV 6 JUNE 2012

SP APPLICATION 24 MAY 2012

DRAWN BY DM	APPROVED BY PQ
----------------	-------------------

SHEET

A-0R



VIEW FROM HIGHLAND AVE.



VIEW FROM LEFT SIDE AND REAR



VIEW FROM REAR

PETER
QUINN
ARCHI
TECTS

ARCHITECTURE
PLANNING
COMMUNITY DESIGN

PETER QUINN ARCHITECTS LLC
1904 MASS AVE, 2ND FLOOR
CAMBRIDGE, MA 02140
PH 617-354-3989 FAX 617-868-0280

RECEIVED
S.P.C.D. AHD
PLANNING DEPT.
2012 SEP 27 PM 12:04

PROJECT

129 HIGHLAND

129 HIGHLAND AVE
SOMERVILLE, MA

PREPARED FOR

ENJ CONTRACTING
AND DEVELOPMENT
DANVERS, MA

DRAWING TITLE

3D VIEWS

SCALE AS NOTED

REVISION / ISSUE DATE

REV #4	27 SEP 2012
REV #3	14 SEP 2012
REV #2	27 AUG 2012
REV #1	24 JULY 2012

SITE PLAN REV	6 JUNE 2012
---------------	-------------

SP APPLICATION	24 MAY 2012
----------------	-------------

DRAWN BY	DM	APPROVED BY	PQ
----------	----	-------------	----

SHEET

A0.1

"MASONIC HALL"

PETER
QUINN
ARCHI
TECTSARCHITECTURE
PLANNING
COMMUNITY DESIGNPETER QUINN ARCHITECTS LLC
1904 MASS AVE, 2ND FLOOR
CAMBRIDGE, MA 02140
PH 617-354-3989 FAX 617-866-0280RECEIVED
S.P.C.D. AND
PLANNING DEPT.
2012 SEP 27 PM 12:00

PROJECT

129 HIGHLAND

129 HIGHLAND AVE
SOMERVILLE, MA

PREPARED FOR

ENJ CONTRACTING
AND DEVELOPMENT
DANVERS, MA

DRAWING TITLE

FIRST FLOOR/
PARKING LEVEL



SCALE AS NOTED

REVISION / ISSUE DATE

REV #4	27 SEP 2012
REV #3	14 SEP 2012
REV #2	27 AUG 2012
REV #1	24 JULY 2012
SITE PLAN REV	6 JUNE 2012
SP APPLICATION	24 MAY 2012
DRAWN BY DM	APPROVED BY PQ

SHEET

A-1

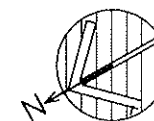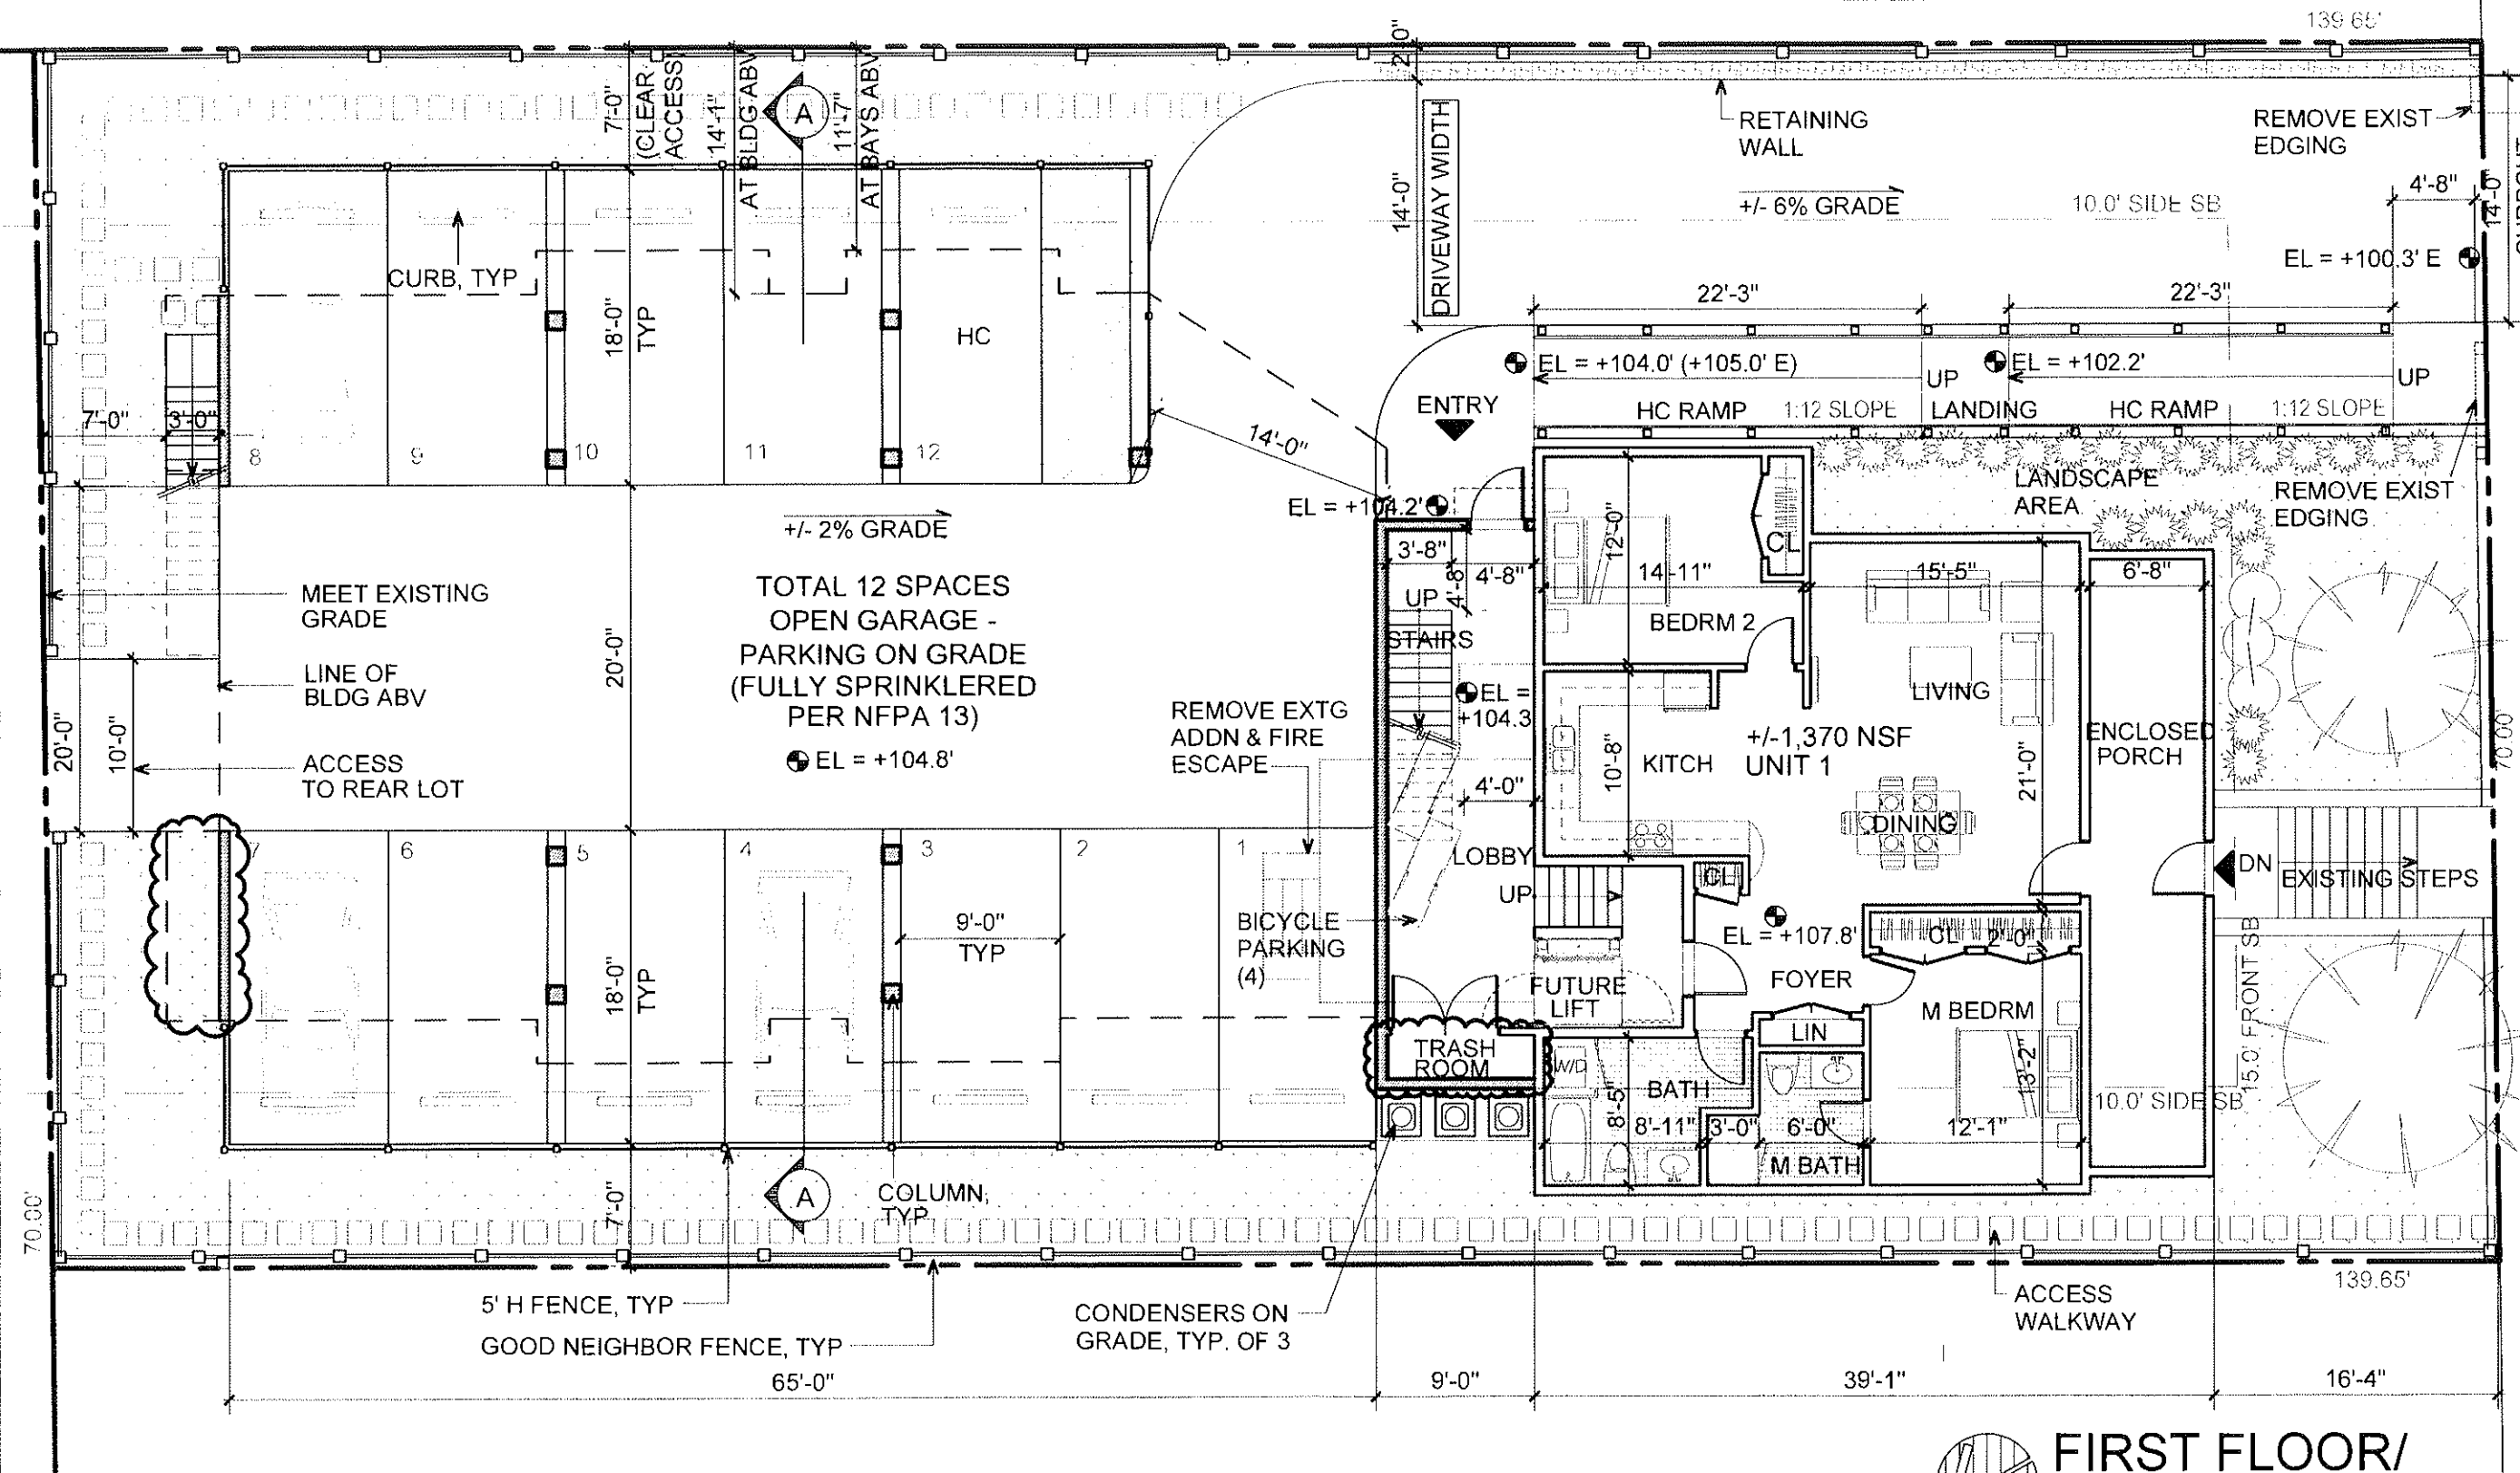FIRST FLOOR/
PARKING LEVEL

SCALE: 1/10" = 1'-0"

DATE PRINTED: Tuesday, August 28, 2012

RECEIVED
S.P.C.D. AND
PLANNING DEPT.

2012 AUG 28 PM 4:01

139.65'

PETER
QUINN
ARCHI
TECTS

ARCHITECTURE
PLANNING
COMMUNITY DESIGN

PETER QUINN ARCHITECTS LLC
1904 MASS AVE, 2ND FLOOR
CAMBRIDGE, MA 02140
PH 617-354-3989 FAX 617-868-0280

PROJECT

129 HIGHLAND

129 HIGHLAND AVE
SOMERVILLE, MA

PREPARED FOR

ENJ CONTRACTING
AND DEVELOPMENT
DANVERS, MA

DRAWING TITLE

SECOND
FLOOR PLAN

SCALE AS NOTED

REVISION / ISSUE DATE

REV #2 27 AUG 2012

REV #1 24 JULY 2012

SITE PLAN REV 6 JUNE 2012


SP APPLICATION 24 MAY 2012

DRAWN BY DM APPROVED BY PQ

SHEET

A-2

Z:\DCADwgst\Highland-129\Schematic-Revision\Floor Plans & Elevations-Rev2

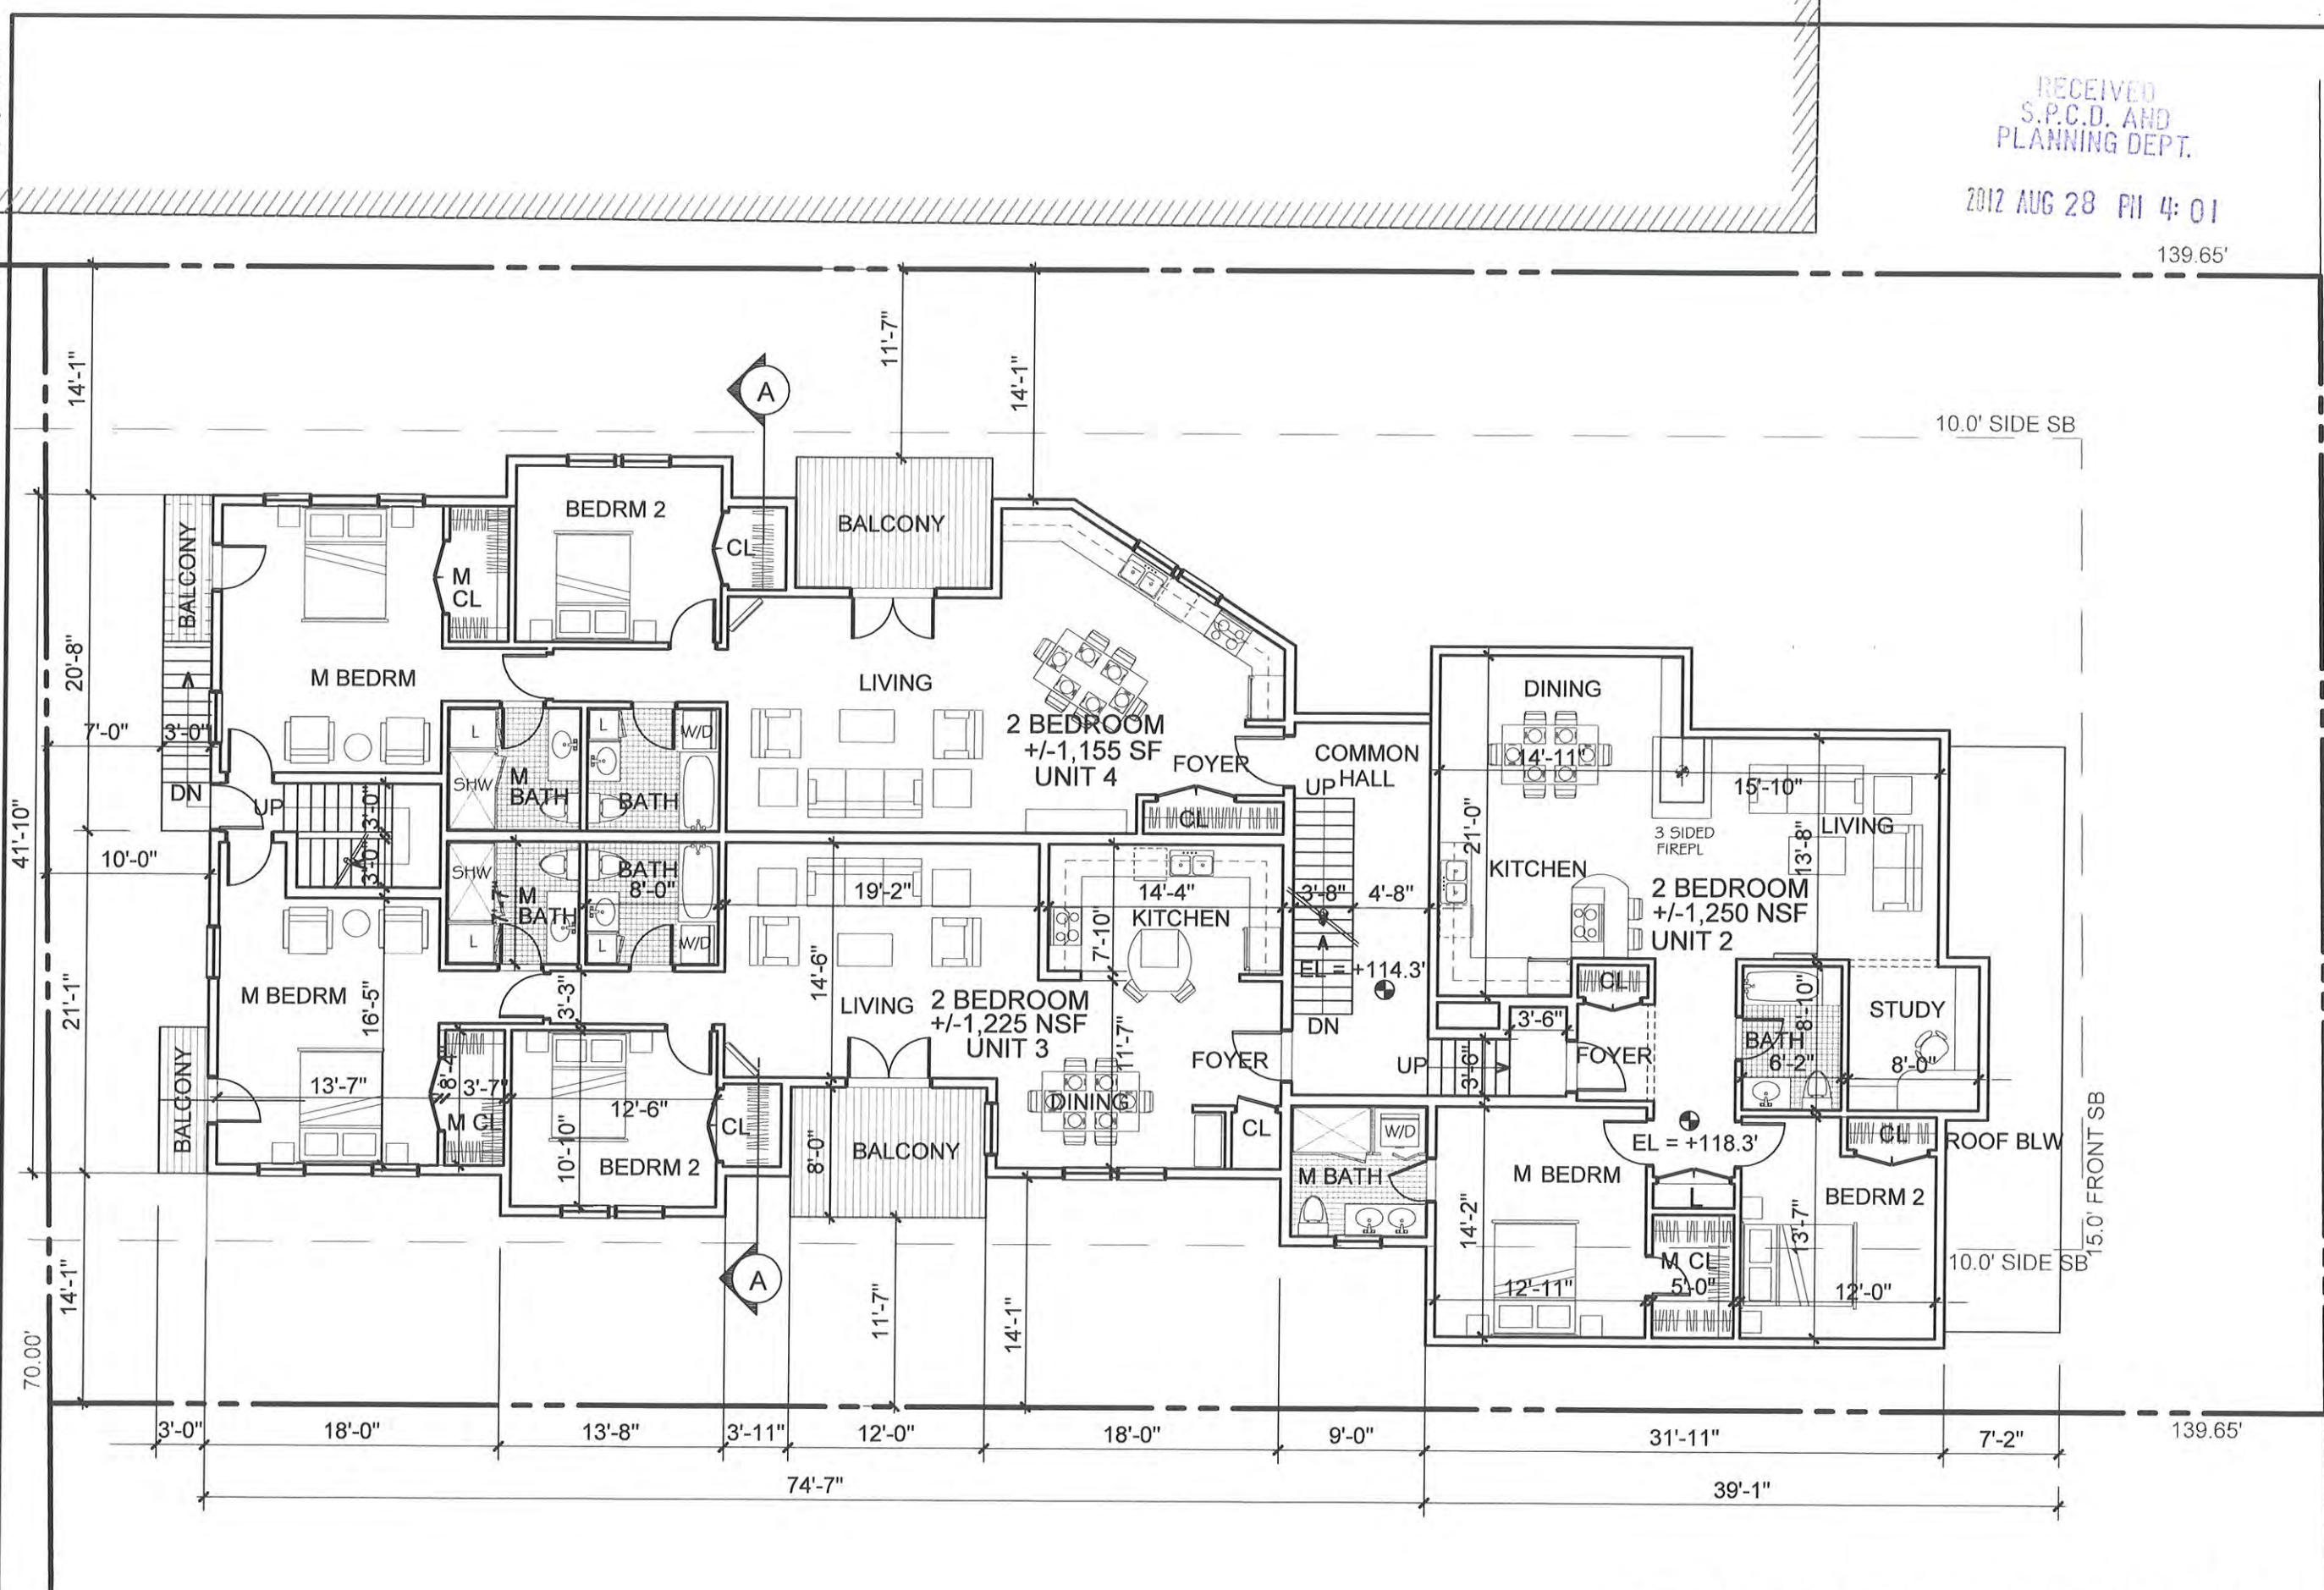

SECOND FLOOR PLAN

SCALE: 1/10" = 1'-0"

DATE PRINTED: Tuesday, August 28, 2012

Z:\DCA\Drawings\Highland-129\Schematic-Revision\Floor Plans & Elevations-Rev2

RECEIVED
S.P.C.D. AND
PLANNING DEPT.

2012 AUG 28 PM 4: 01

139.65'

PETER
QUINN
ARCHI
TECTS

ARCHITECTURE
PLANNING
COMMUNITY DESIGN

PETER QUINN ARCHITECTS LLC
1904 MASS AVE, 2ND FLOOR
CAMBRIDGE, MA 02140
PH 617-354-3989 FAX 617-868-0280

PROJECT

129 HIGHLAND

129 HIGHLAND AVE
SOMERVILLE, MA

PREPARED FOR

ENJ CONTRACTING
AND DEVELOPMENT
DANVERS, MA

DRAWING TITLE

THIRD
FLOOR PLAN

SCALE AS NOTED

REVISION / ISSUE DATE

REV #2 27 AUG 2012

REV #1 24 JULY 2012


SITE PLAN REV 6 JUNE 2012

SP APPLICATION 24 MAY 2012

DRAWN BY DM APPROVED BY PQ

SHEET

A-3

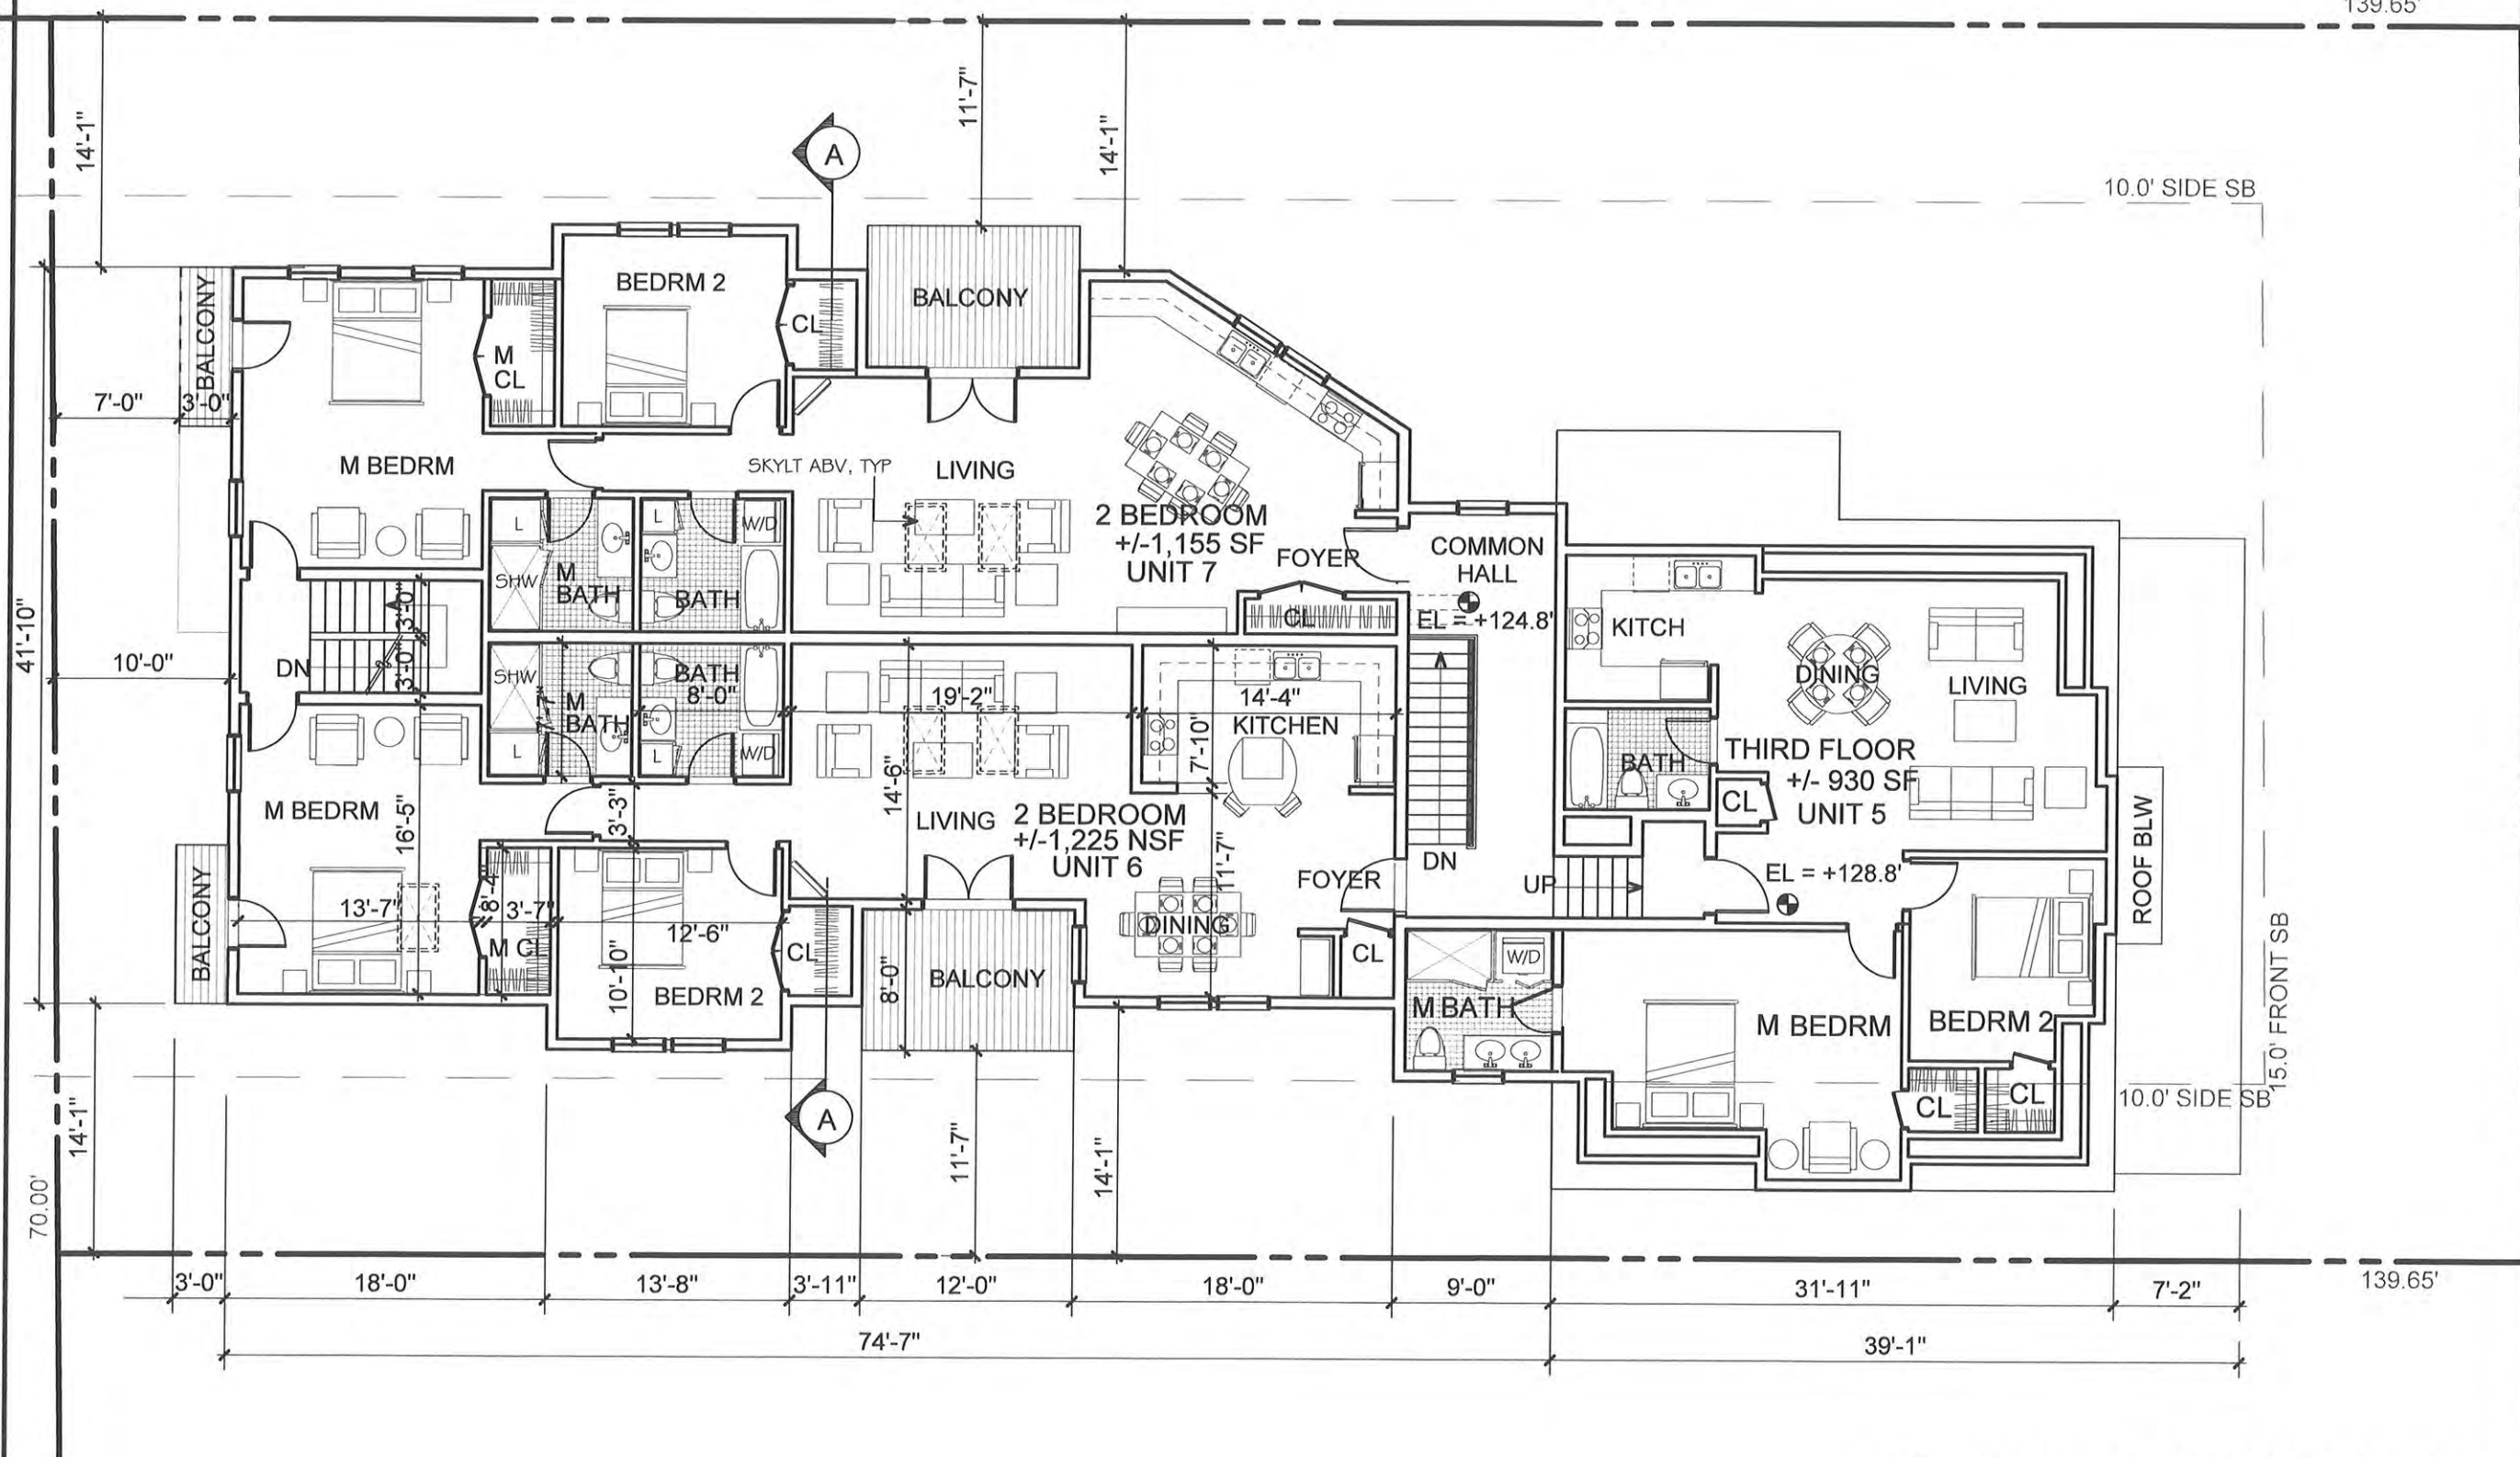




REAR ELEVATION

SCALE: 1/10"=1'-0"



FRONT ELEVATION

SCALE: 1/10"=1'-0"

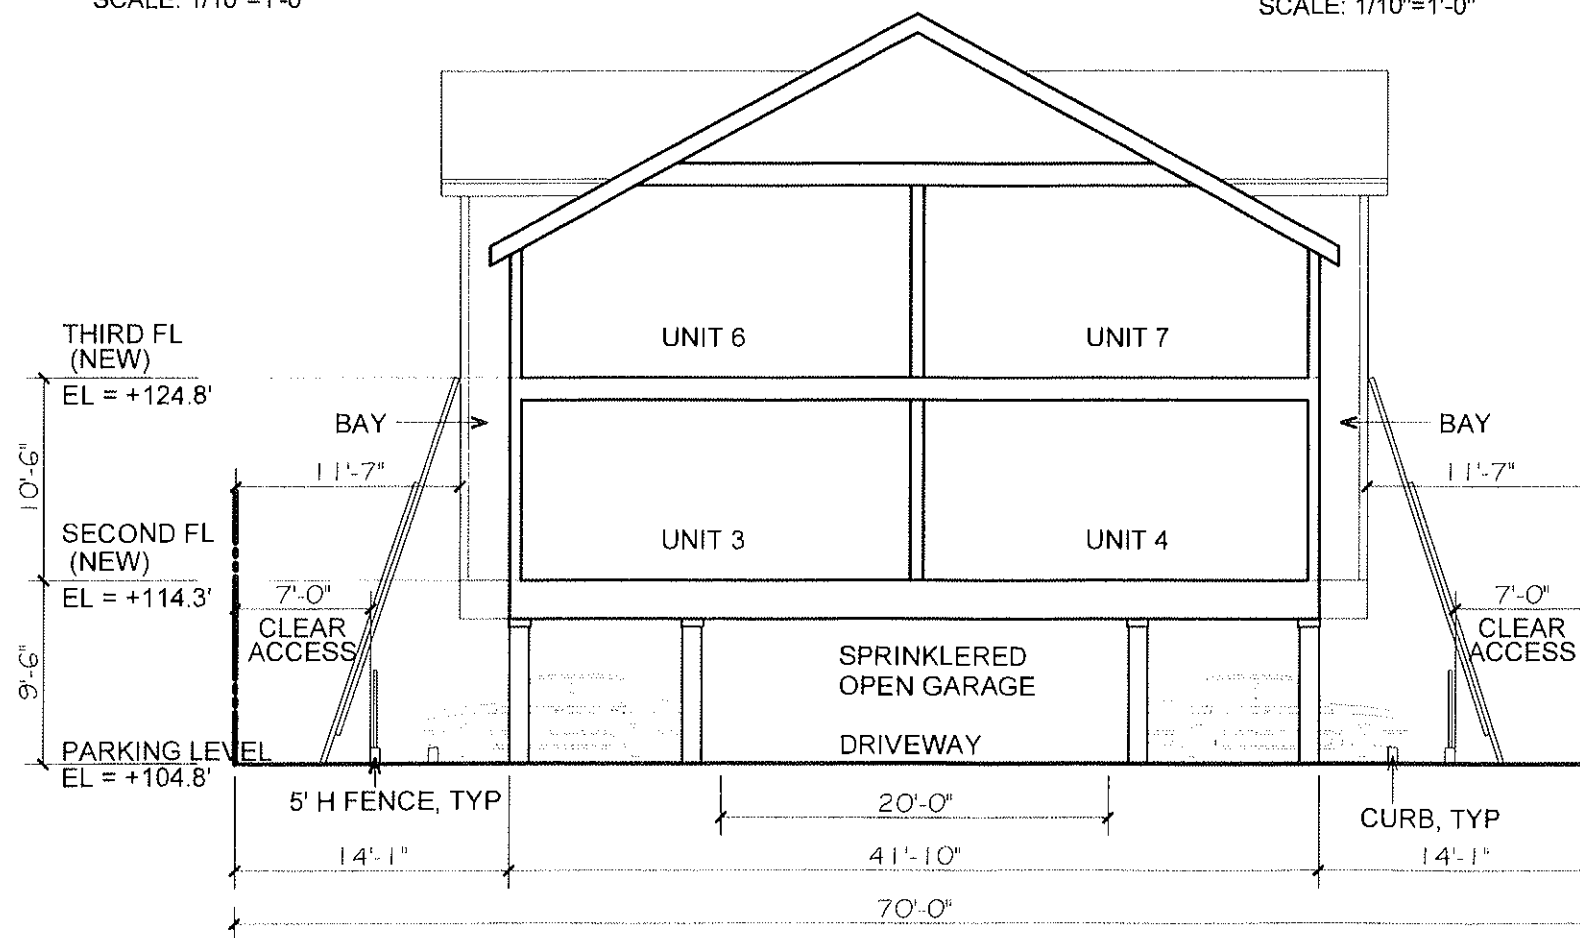

A-A SECTION

SCALE: 1/10"=1'-0"

PETER
QUINN
ARCHI
TECTS

ARCHITECTURE
PLANNING
COMMUNITY DESIGN

PETER QUINN ARCHITECTS LLC
1904 MASS AVE, 2ND FLOOR
CAMBRIDGE, MA 02140
PH 617-354-3989 FAX 617-868-0280

2012 SEP 27 PM 12:00
S.P.C.D. AND
PLANNING DEPT.

PROJECT

129 HIGHLAND

129 HIGHLAND AVE
SOMERVILLE, MA

PREPARED FOR

ENJ CONTRACTING
AND DEVELOPMENT
DANVERS, MA

DRAWING TITLE

**FRONT & REAR
ELEVATIONS &
SECTION**

SCALE AS NOTED

REVISION / ISSUE DATE

REV #4	27 SEP 2012
REV #3	14 SEP 2012
REV #2	27 AUG 2012
REV #1	24 JULY 2012
SITE PLAN REV	6 JUNE 2012
SP APPLICATION	24 MAY 2012
DRAWN BY DM	APPROVED BY PQ

SHEET

A-4

RECEIVED
S.P.C.D. AND
PLANNING DEPT.

2012 AUG 28 PM 4:01

PETER
QUINN
ARCHI
TECTS

ARCHITECTURE
PLANNING
COMMUNITY DESIGN

PETER QUINN ARCHITECTS LLC
1904 MASS AVE, 2ND FLOOR
CAMBRIDGE, MA 02140
PH 617-354-3989 FAX 617-868-0280



DRIVEWAY ELEVATION

SCALE: 1/10"=1'-0"

PROJECT

129 HIGHLAND

129 HIGHLAND AVE
SOMERVILLE, MA

PREPARED FOR

ENJ CONTRACTING
AND DEVELOPMENT
DANVERS, MA

DRAWING TITLE

DRIVEWAY
ELEVATION

SCALE AS NOTED

REVISION / ISSUE DATE

REV #2	27 AUG 2012
REV #1	24 JULY 2012
SITE PLAN REV	6 JUNE 2012
SP APPLICATION	24 MAY 2012
DRAWN BY DM	APPROVED BY PQ

SHEET

A-5

RECEIVED
S.P.C.D. AND
PLANNING DEPT.
2012 AUG 28 PM 4:01

PETER
QUINN
ARCHI
TECTS
ARCHITECTURE
PLANNING
COMMUNITY DESIGN

PETER QUINN ARCHITECTS LLC
1904 MASS AVE, 2ND FLOOR
CAMBRIDGE, MA 02140
PH 617-354-3989 FAX 617-868-0280



SIDE ELEVATION

SCALE: 1/10"=1'-0"

PROJECT

129 HIGHLAND

129 HIGHLAND AVE
SOMERVILLE, MA

PREPARED FOR

ENJ CONTRACTING
AND DEVELOPMENT
DANVERS, MA

DRAWING TITLE

SIDE
ELEVATION

SCALE AS NOTED

REVISION / ISSUE DATE

REV #2 27 AUG 2012

REV #1 24 JULY 2012

SITE PLAN REV 6 JUNE 2012

SP APPLICATION 24 MAY 2012

DRAWN BY DM APPROVED BY PQ

SHEET

A-6