

Sheet Number	Sheet Name	Sheet Issue Date
AD-000	COVER SHEET	03-19-2012

CIVIL		
C-001	CERTIFIED PLOT PLAN	03-12-2012

ARCHITECTURAL		
AD-100	PERMIT FLOOR PLANS	02-22-2012
AD-101	CURRENT FLOOR PLANS	02-22-2012
AD-200	CURRENT ELEVATIONS	02-22-2012
A-100	PROPOSED PLANS	05-31-2012
A-200	PROPOSED ELEVATIONS	04-13-2012






231 HOLLAND
SOMERVILLE, MA

ZONING BOARD REVIEW SET
05-31-2012

ARCHITECT:
KHALSA DESIGN INC.
17 IVALOO STREET
SOMERVILLE, MA 02143
T.617-591-8682 F.617-591-2068

OWNER:
62 COLLAGE AVE
TRUST LLC

OWNER	
62 COLLEGE AVE TRUST LLC	
PROJECT LOCATION	
231 Holland Somerville, MA	
ARCHITECT	
KHALSA DESIGN INC.	
17 IVALOO STREET, SUITE 400, SOMERVILLE, MA 02139 TELEPHONE 617-591-8682 FAX 617-591-2066	
2012 MAY 31 PM 4:38 RECEIVED S.P.C.D. AND PLANNING DEPT.	
COPYRIGHT KDI © 2012 THESE DRAWINGS ARE NOW AND DO REMAIN THE SOLE PROPERTY OF KHALSA DESIGN INC. USE OF THESE PLANS OR ANY FORM OF REPRODUCTION OF THIS DESIGN IN WHOLE OR IN PART WITHOUT EXPRESS WRITTEN CONSENT IS PROHIBITED AND SHALL RESULT IN THE FULLEST EXTENT OF PROSECUTION UNDER LAW	
Job No. 12005	
Drawn By MT	Checked By KDI
Date: 03-19-2012	
Revisions	
TITLE SHEET	
AD-000	
Scale: 1/8" = 1'-0"	Project Name: 12005

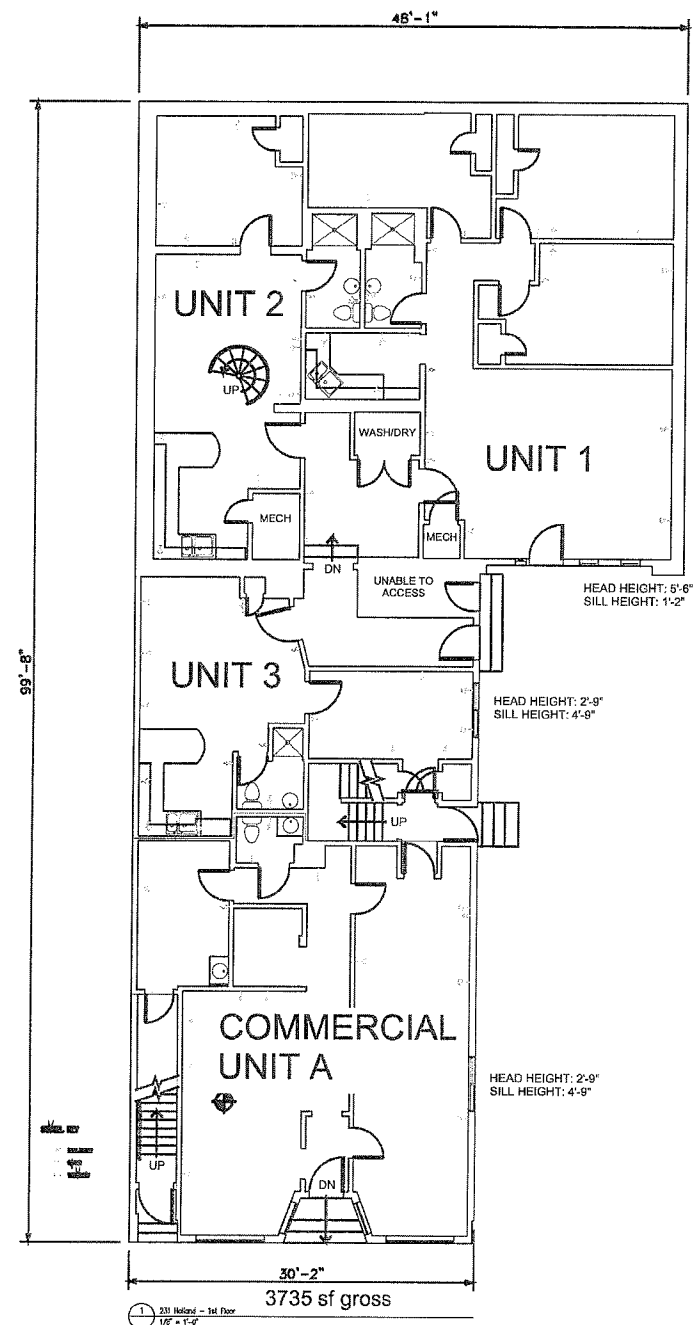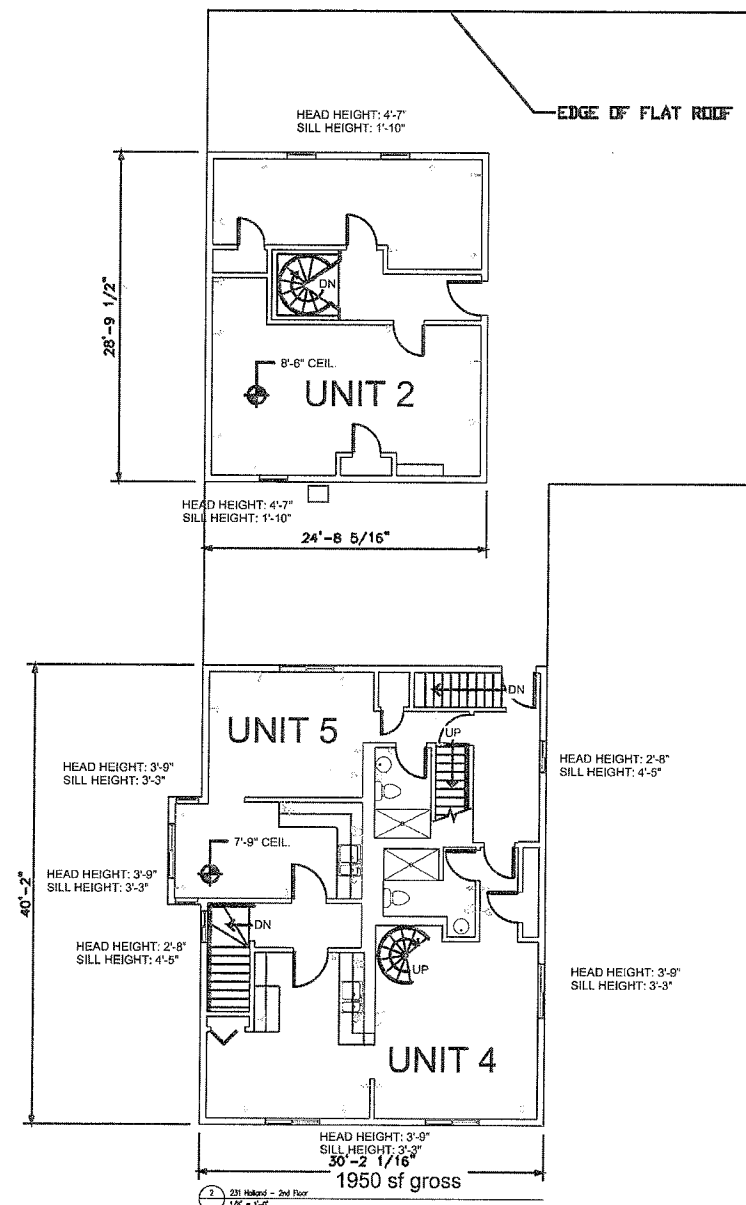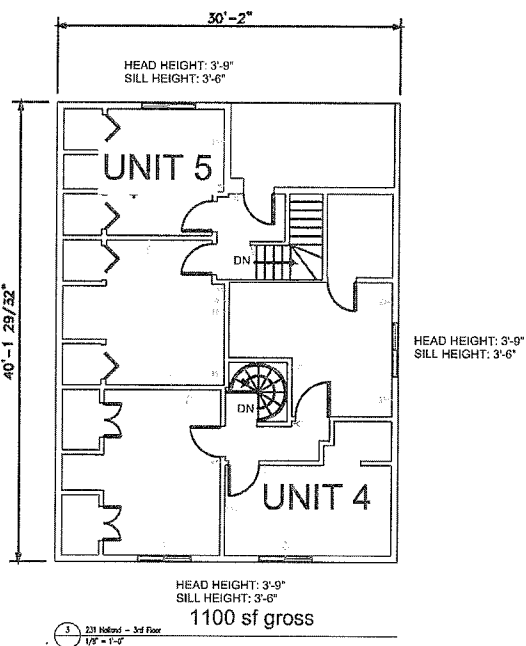


OWNER
62 COLLEGE AVE
TRUST LLC

PROJECT LOCATION
231 Holland
Somerville, MA

ARCHITECT
KHALSA DESIGN INC.

17 WALDO STREET, SUITE 400, SOMERVILLE, MA 02139
TELEPHONE 617-591-8682 FAX 617-591-2086

COPYRIGHT KDI © 2012
THESE DRAWINGS ARE NOW AND
DO REMAIN THE SOLE PROPERTY
OF KHALSA DESIGN INC. USE OF
THESE PLANS OR ANY FORM OF
REPRODUCTION OF THIS DESIGN IN
WHOLE OR IN PART WITHOUT
EXPRESS WRITTEN CONSENT IS
PROHIBITED AND SHALL RESULT IN
THE FULLEST EXTENT OF
PROSECUTION UNDER LAW

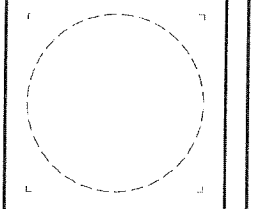

Job No. 12005
Drawn By MT Checked By KDI
Date: 02-22-2012

Revisions		

CURRENT
FLOOR
PLANS

AD-101

Scale: 1/8" = 1'-0" Project Name: 12005

OWNER
62 COLLEGE AVE
TRUST LLC

PROJECT LOCATION
231 Holland
Somerville, MA

ARCHITECT
KHALSA DESIGN INC.
17 WALDO STREET, SUITE 400, SOMERVILLE, MA 02119
TELEPHONE 617-591-8682 FAX 617-591-2086

2012 MAY 31 PM 4:38

RECEIVED
S.P.C.D. AND
PLANNING DEPT.

COPYRIGHT KDI © 2012
THESE DRAWINGS ARE NOW AND
DO REMAIN THE SOLE PROPERTY
OF KHALSA DESIGN INC. USE OF
THESE PLANS OR ANY FORM OF
REPRODUCTION OF THIS DESIGN IN
WHOLE OR IN PART WITHOUT
EXPRESS WRITTEN CONSENT IS
PROHIBITED AND SHALL RESULT IN
THE FULLEST EXTENT OF
PROSECUTION UNDER LAW


Job No. 12005
Drawn By MT Checked By KDI
Date: 02-22-2012

Revisions	

CURRENT
ELEVATIONS


AD-200

Scale: 1/8" = 1'-0" Project Name: 12005

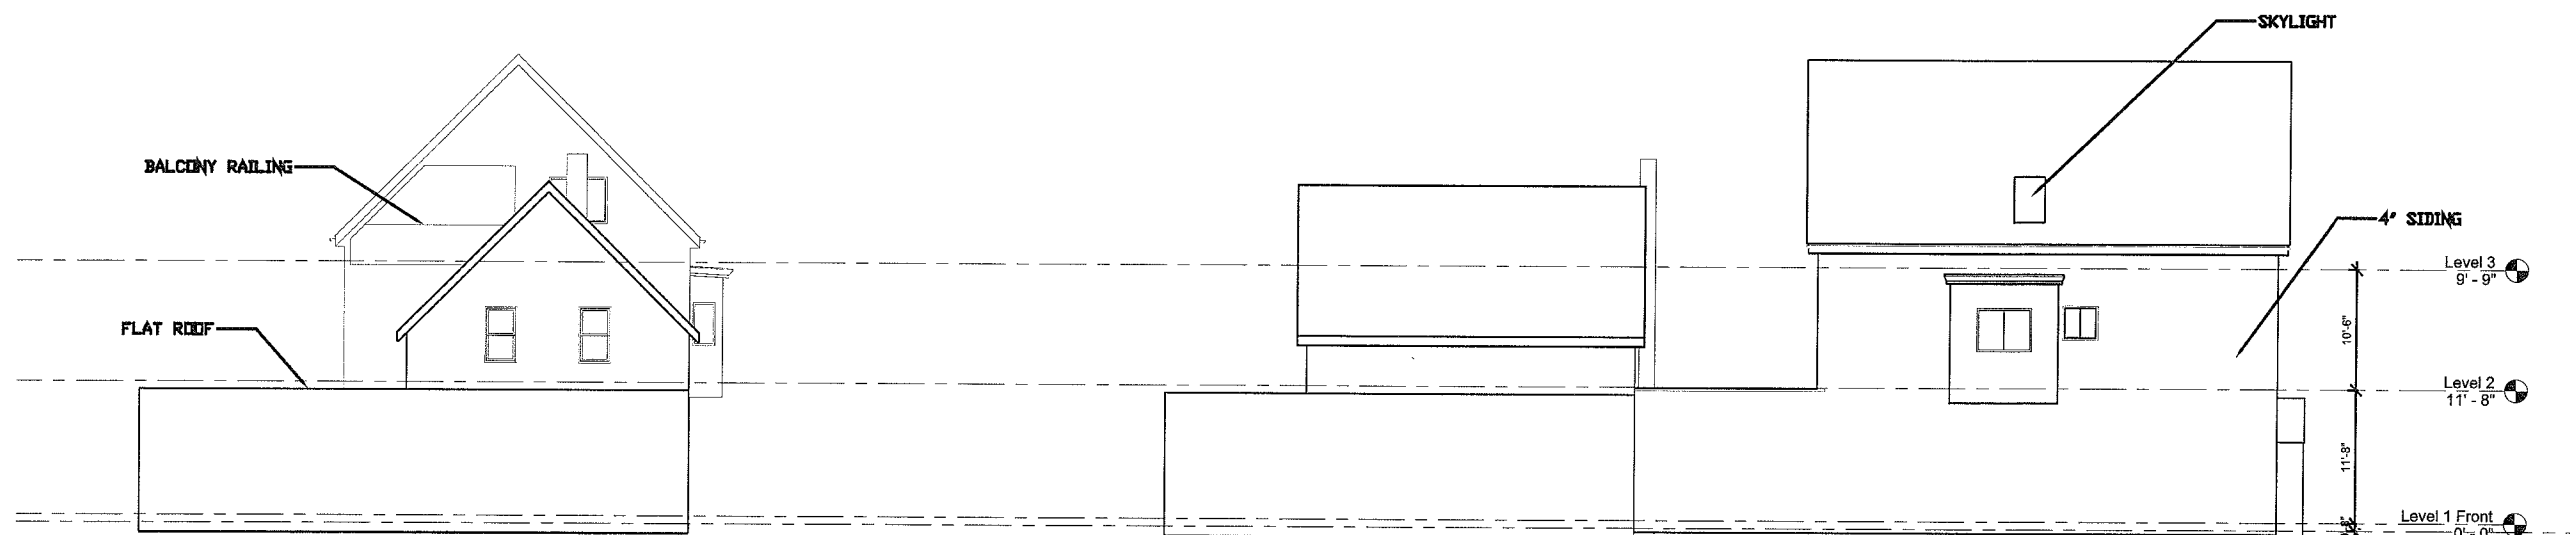

1 231 Holland - East Elevation
1/8" = 1'-0"

3 231 Holland - North Elevation
1/8" = 1'-0"

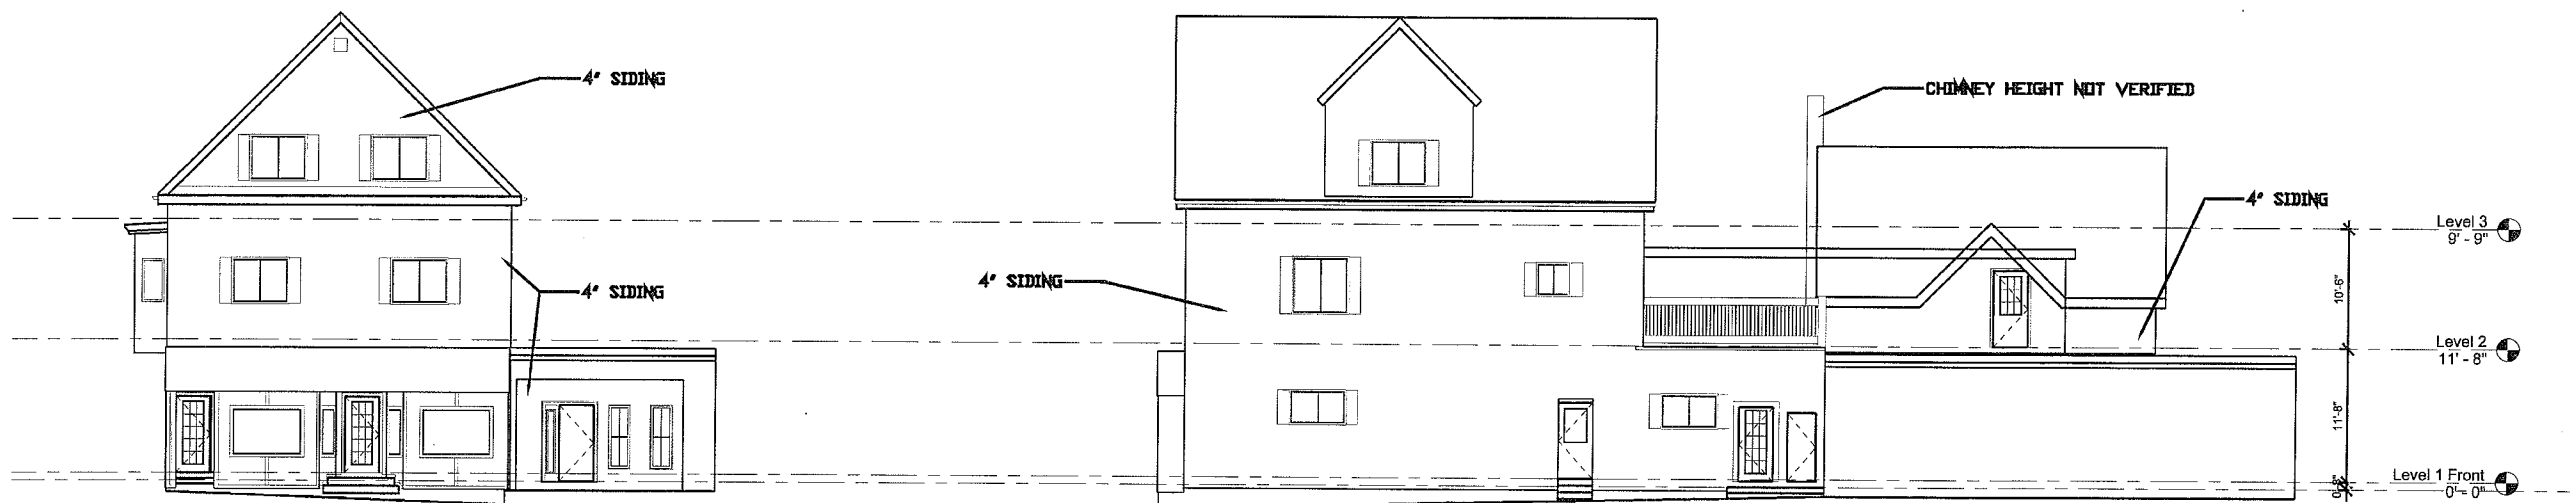

2 231 Holland - West Elevation
1/8" = 1'-0"

1 231 Holland - South Elevation
1/8" = 1'-0"

62 COLLEGE AVE
TRUST LLC

231 Holland
Somerville, MA

KHALSA DESIGN INC.

17 WALDO STREET, SUITE 400, SOMERVILLE, MA. 02139
TELEPHONE 617-591-8682 FAX 617-591-2086

RECEIVED
S.P.C.D. AND
PLANNING DEPT.

COPYRIGHT KDI © 2012
THESE DRAWINGS ARE NOW AND
DO REMAIN THE SOLE PROPERTY
OF KHALSA DESIGN INC. USE OF
THESE PLANS OR ANY FORM OF
REPRODUCTION OF THIS DESIGN IN
WHOLE OR IN PART WITHOUT
EXPRESS WRITTEN CONSENT IS
PROHIBITED AND SHALL RESULT IN
THE FULLEST EXTENT OF
PROSECUTION UNDER LAW

Drawn By MT Checked By KDI

Date: 02-22-2012




Revisions



[illegible]

PROPOSED FLOOR PLANS

A-100

Scale: 1/8" = 1'-0"	Project Name 120
---------------------	------------------

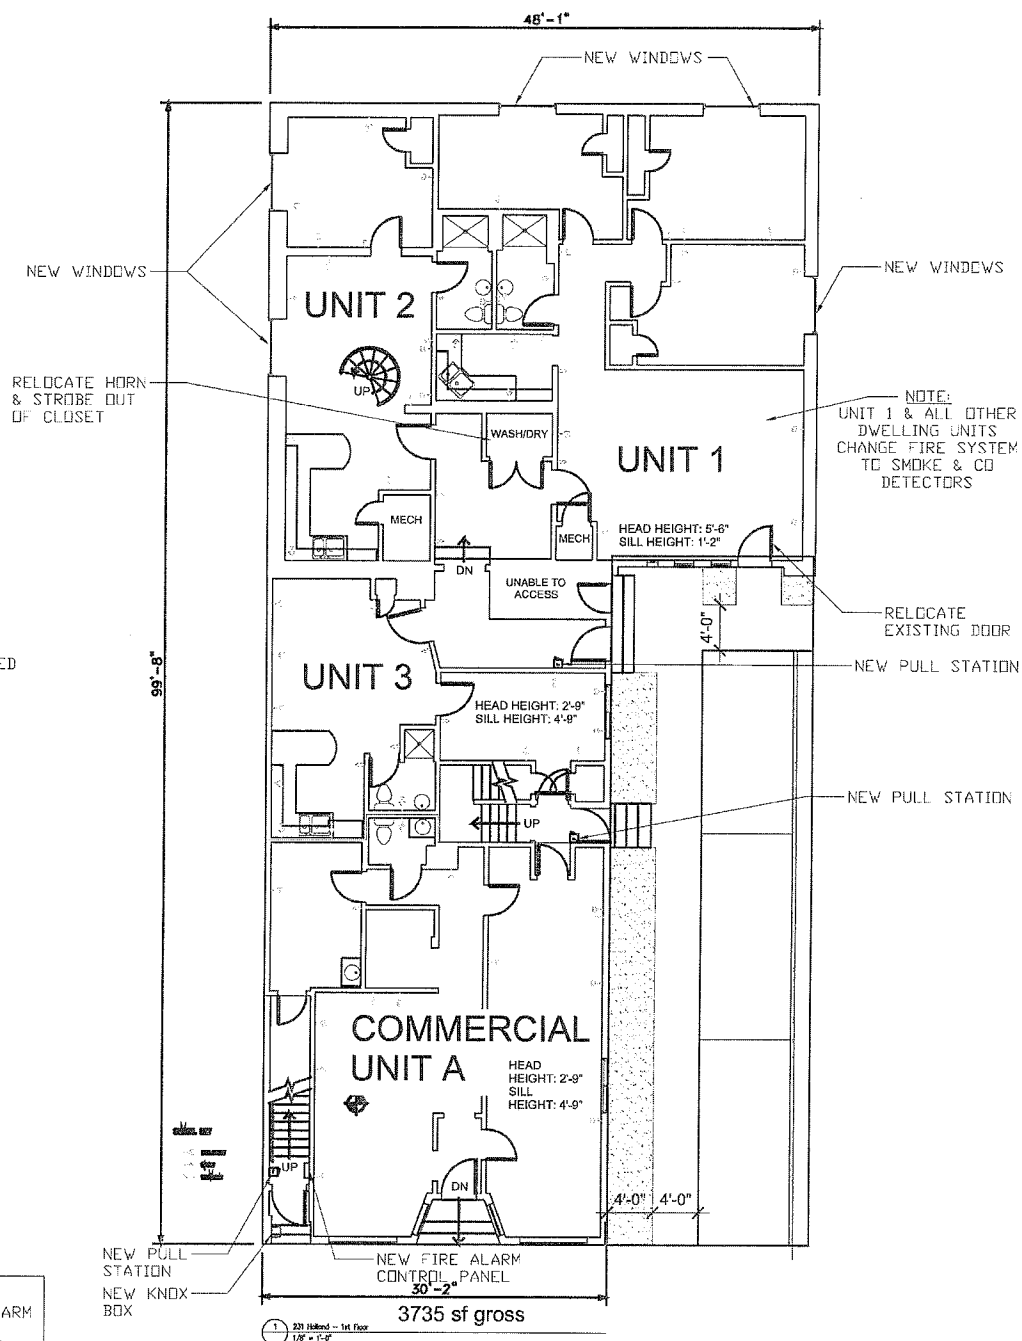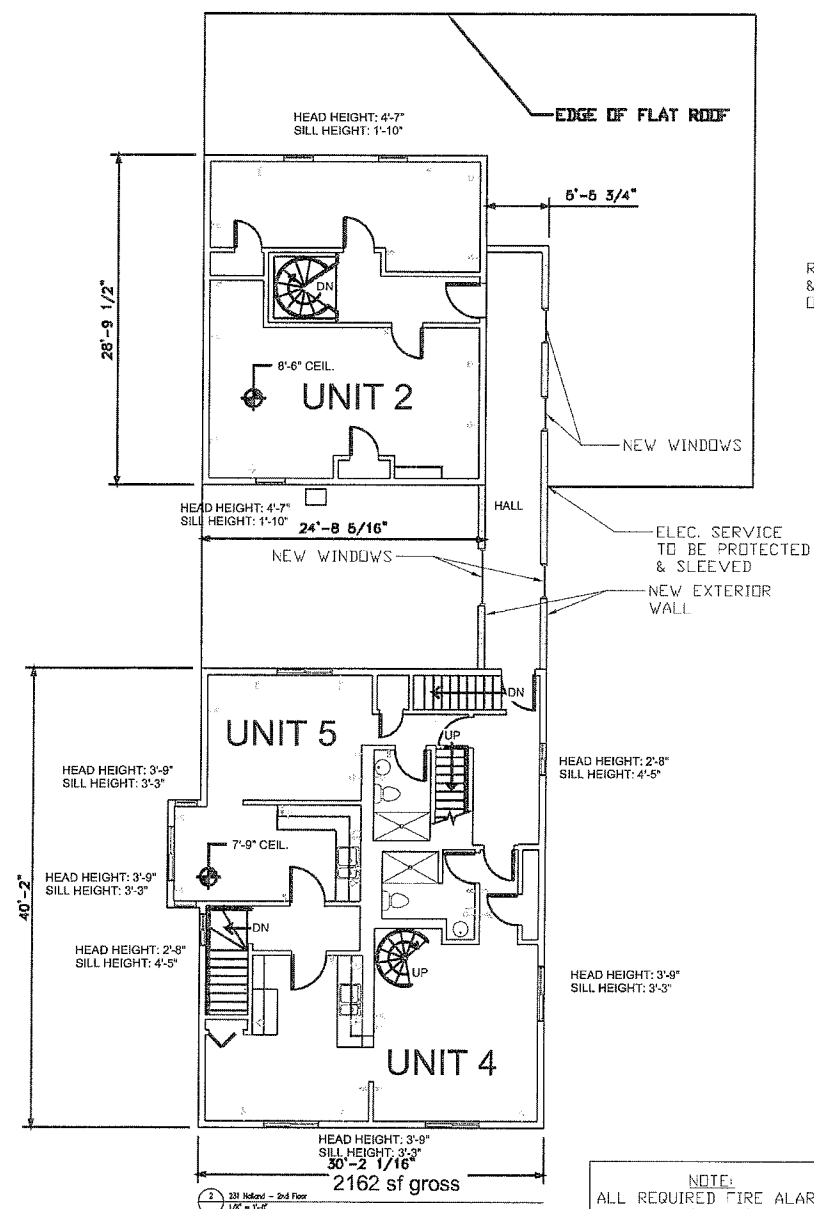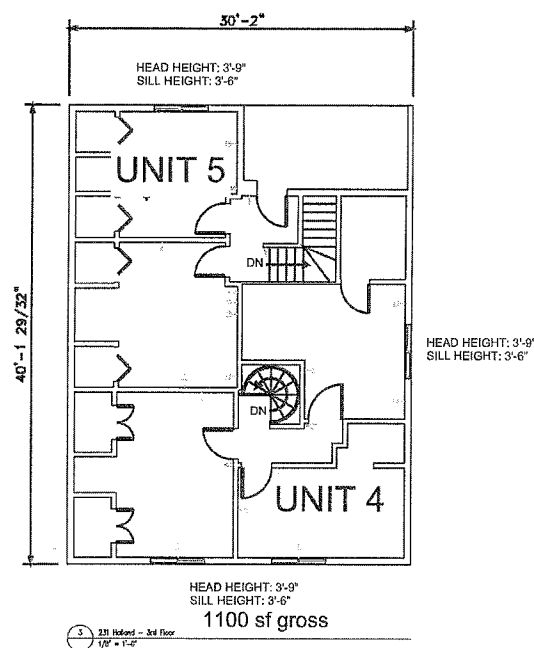

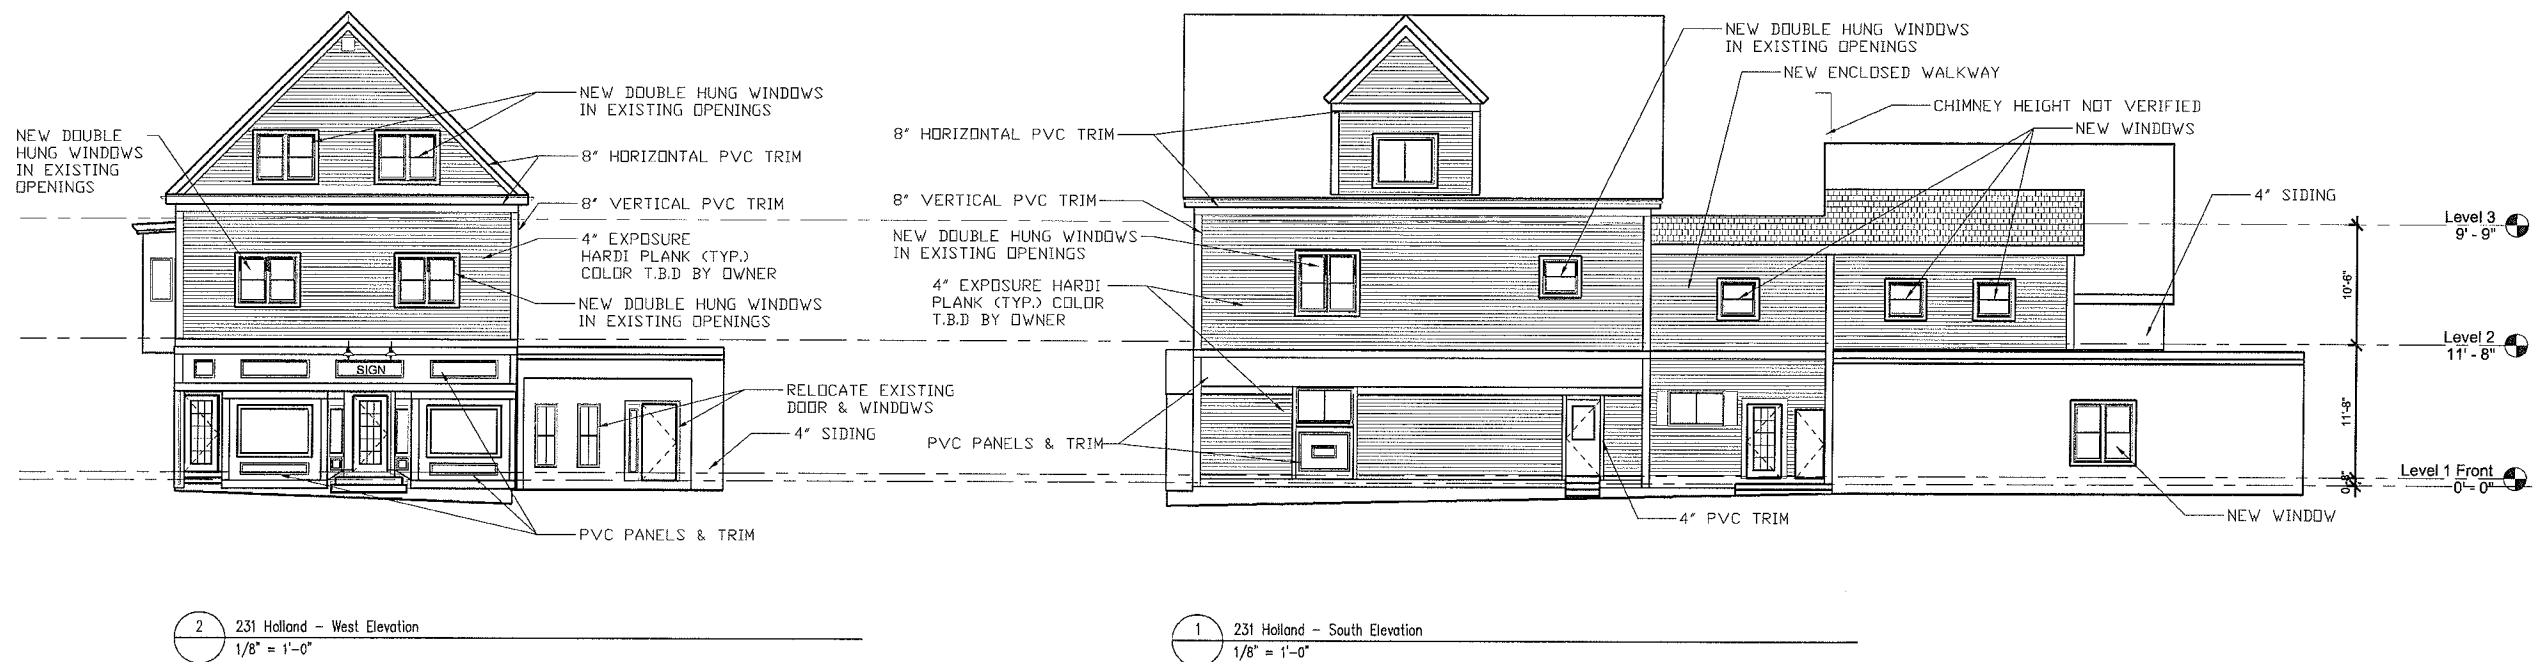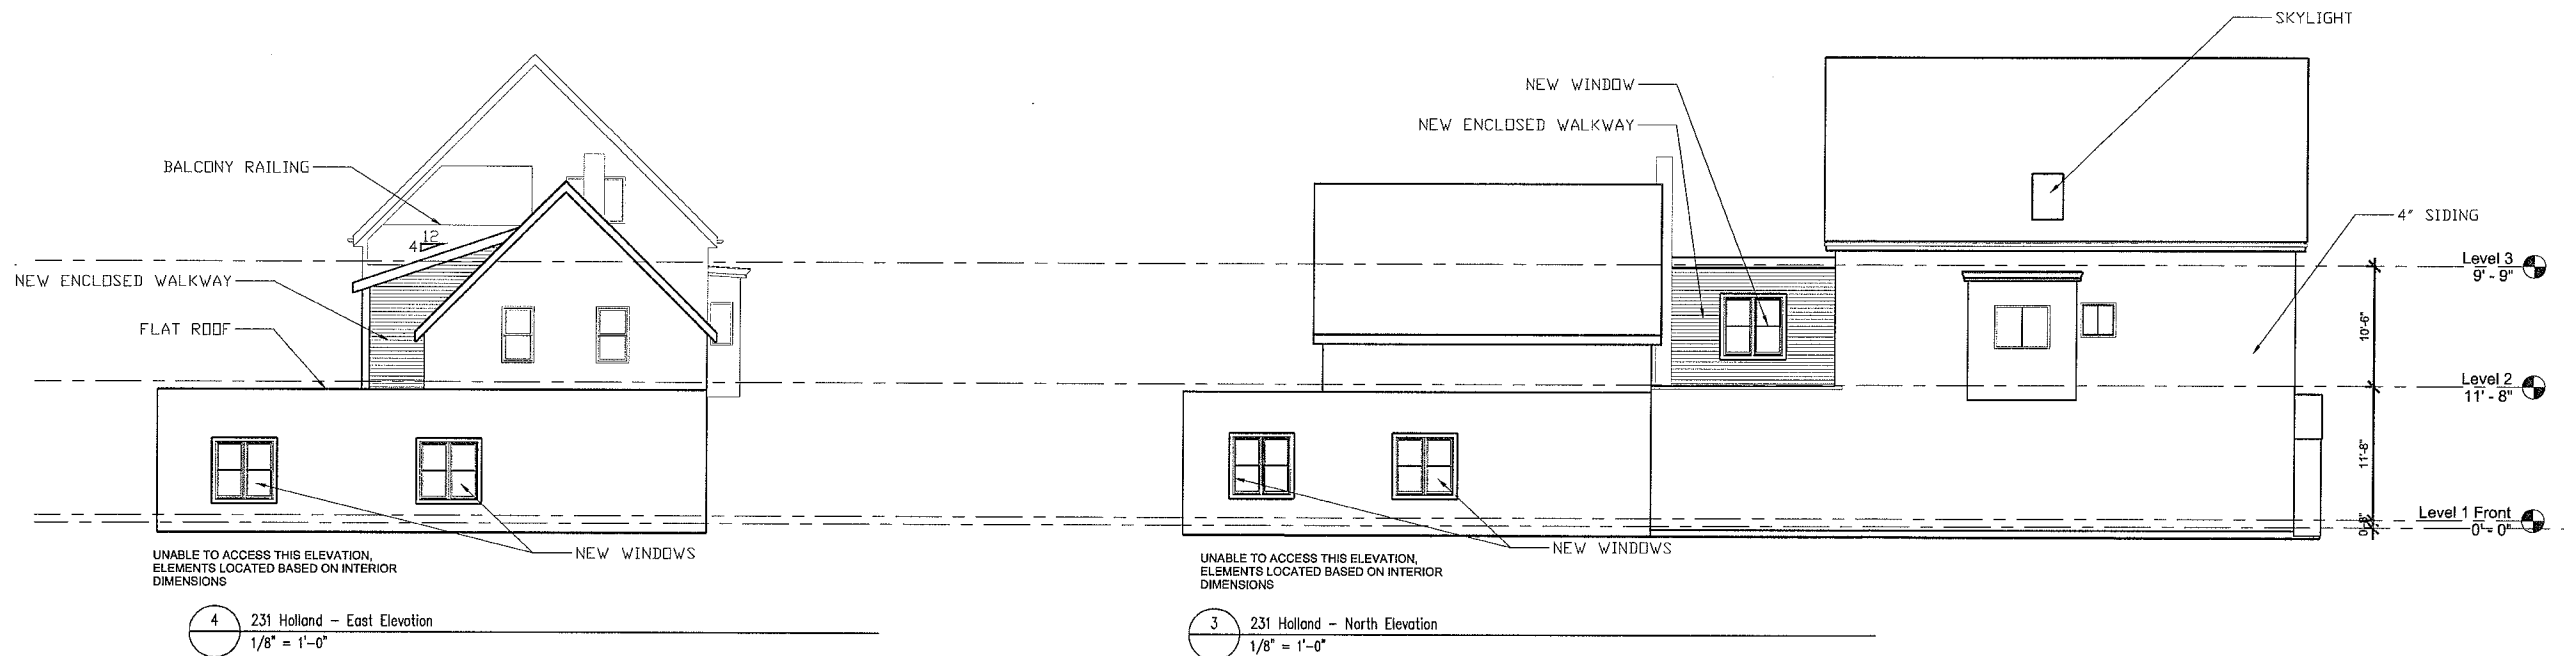

OWNER
62 COLLEGE AVE
TRUST LLC

PROJECT LOCATION
231 Holland
Somerville, MA

ARCHITECT
KHALSA DESIGN INC.
17 WALDO STREET, SUITE 400, SOMERVILLE, MA, 02139
TEL: 617-591-8682 FAX: 617-591-2086

2012 MAY 31 PM 4:38

COPYRIGHT KDI © 2012
THESE DRAWINGS ARE NOW AND
DO REMAIN THE SOLE PROPERTY
OF KHALSA DESIGN INC. USE OF
THESE PLANS OR ANY FORM OF
REPRODUCTION OF THIS DESIGN IN
WHOLE OR IN PART WITHOUT
EXPRESS WRITTEN CONSENT IS
PROHIBITED AND SHALL RESULT IN
THE FULLEST EXTENT OF
PROSECUTION UNDER LAW

Job No. 12005
Drawn By MT Checked By KDI
Date: 02-22-2012

Revisions		

PROPOSED
ELEVATIONS

A-200
Scale: 1/8" = 1'-0" Project Name: 12005

RECEIVED
S.P.C.D. AND
PLANNING DEPT.