


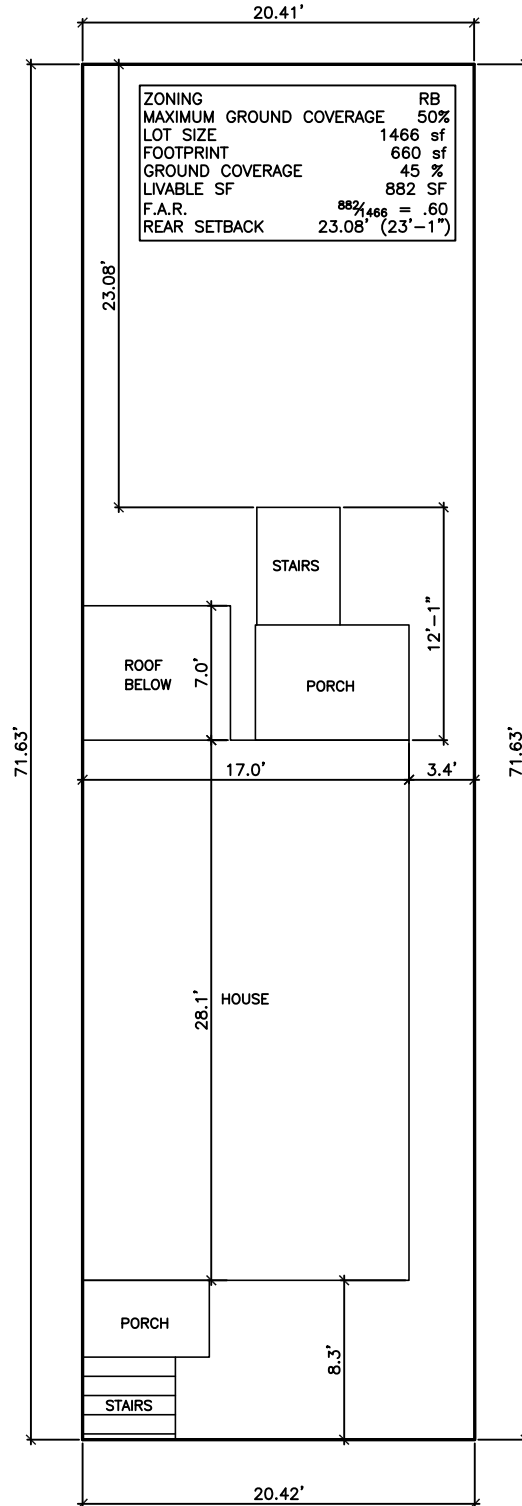

HEWITT
WEINSTOCK

7 HOLT'S AVE
SOMERVILLE, MA 02143




CARRIE McMILLEN, LEED AP
DESIGNER

SITE - 1

DATE: DEC 8, 2014

SCALE: 1"=10'

SITE PLAN - EXISTING

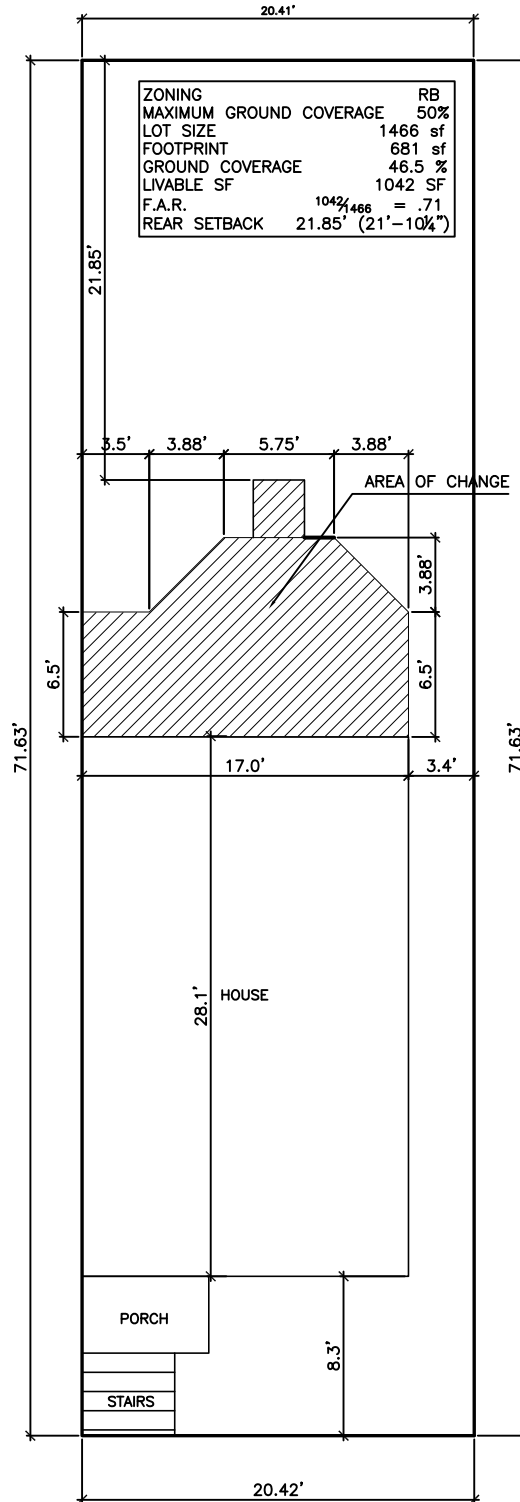

HEWITT
WEINSTOCK

7 HOLT'S AVE
SOMERVILLE, MA 02143




CARRIE McMILLEN, LEED AP
DESIGNER

SITE-2

DATE: DEC 8, 2014

SCALE: 1"=10'

SITE PLAN - NEW

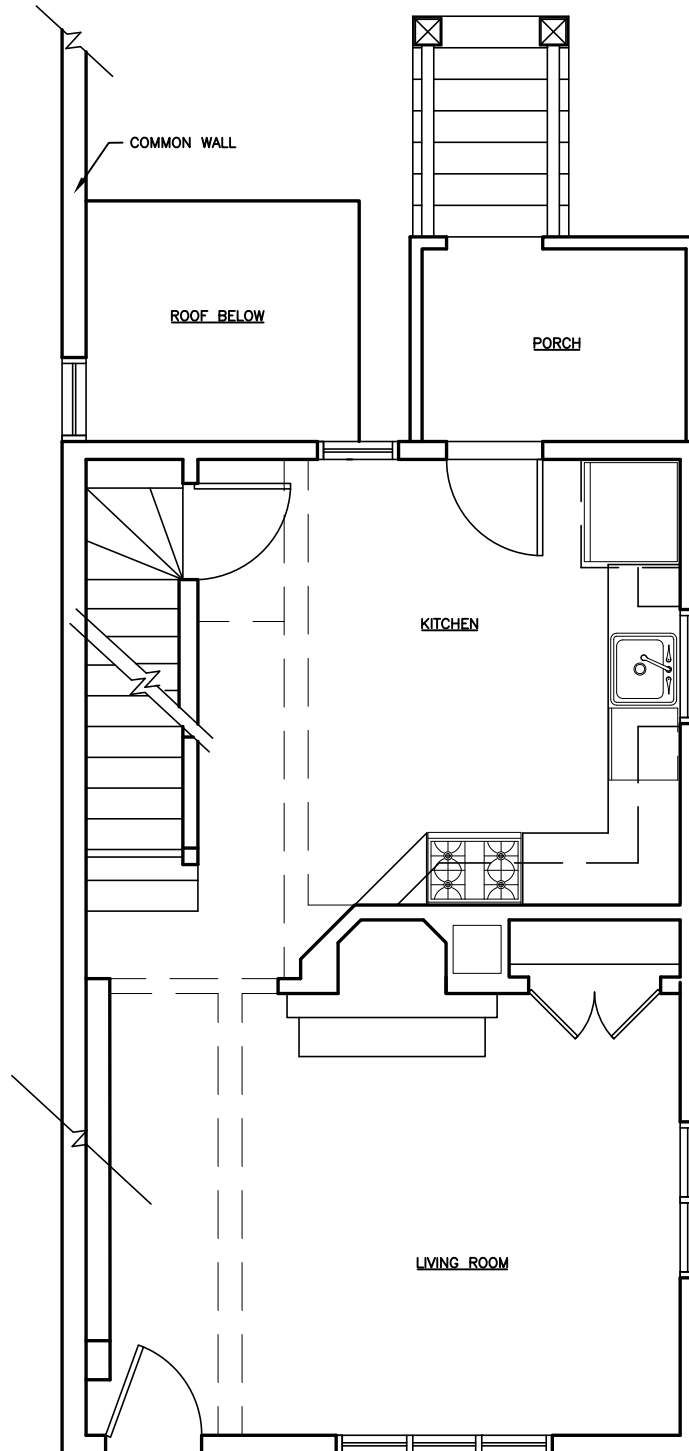

HEWITT
WEINSTOCK

7 HOLT'S AVE
SOMERVILLE, MA 02143




CARRIE McMULLEN, LEED AP
DESIGNER

EX-1

DATE: DEC 8, 2014

SCALE: 1"=10'

FIRST FLOOR PLAN
- EXISTING

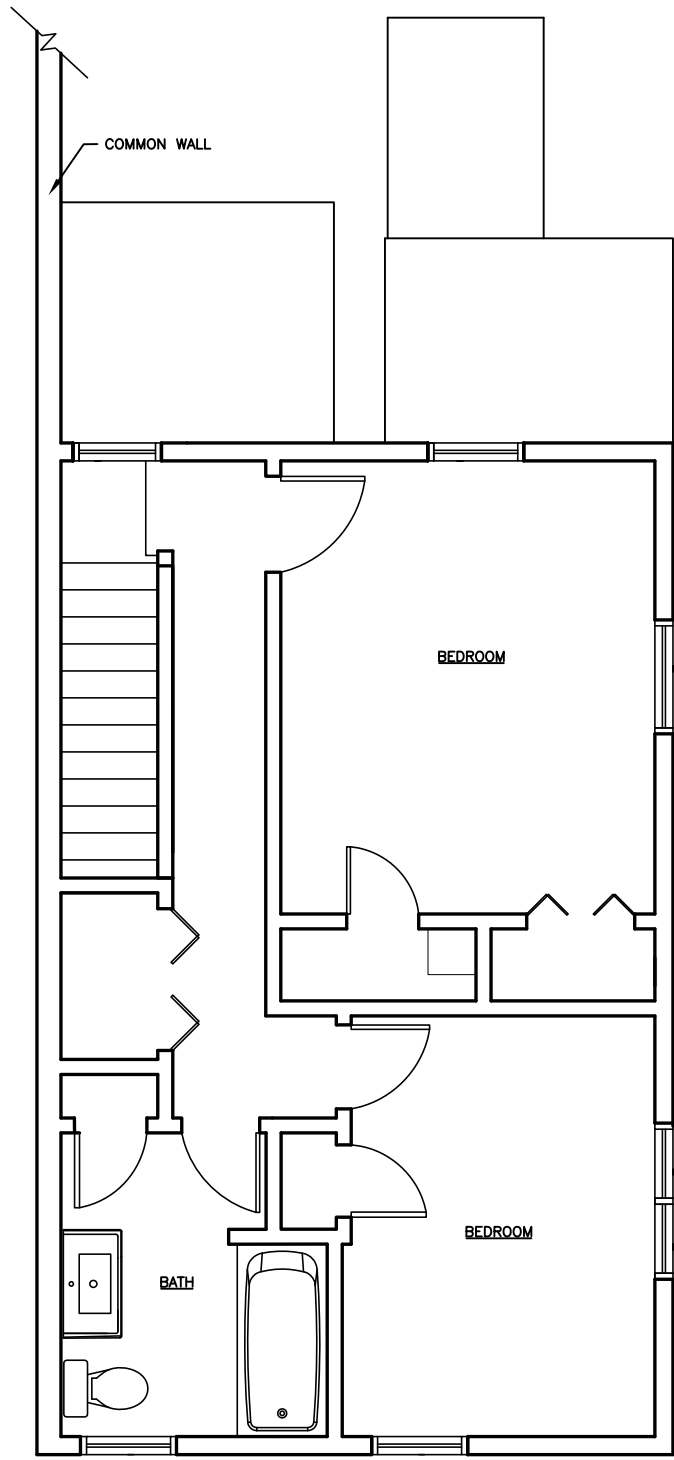

HEWITT
WEINSTOCK

7 HOLT'S AVE
SOMERVILLE, MA 02143




CARRIE McMILLEN, LEED AP
DESIGNER

EX-2

DATE: DEC 8, 2014

SCALE: 1"=10'

SECOND FLOOR PLAN
- EXISTING

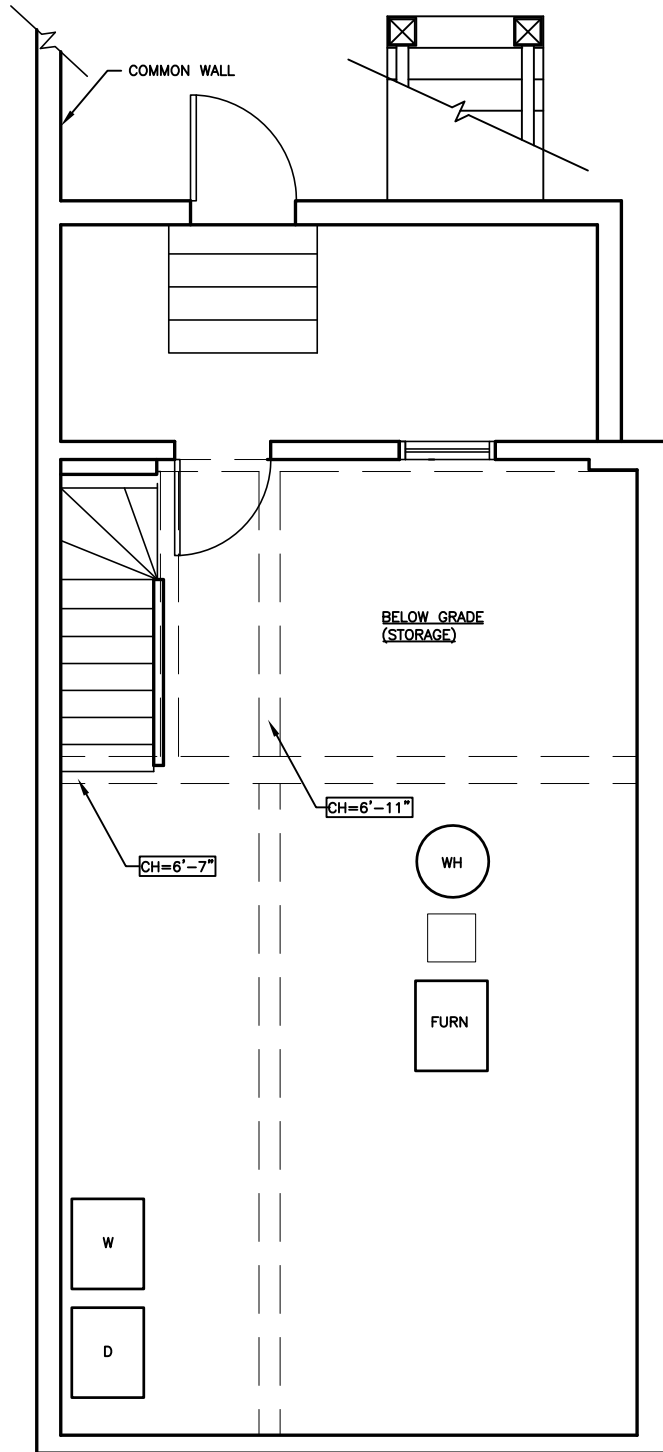

HEWITT
WEINSTOCK

7 HOLT'S AVE
SOMERVILLE, MA 02143



CARRIE McMILLEN, LEED AP
DESIGNER

EX-3

DATE: DEC 8, 2014

SCALE: 1"=10'

BELOW GRADE PLAN
- EXISTING



HEWITT
WEINSTOCK

7 HOLT'S AVE
SOMERVILLE, MA 02143




CARRIE McMULLEN, LEED AP
DESIGNER

EX-4

DATE: DEC 8, 2014

SCALE: 1"=10'

SOUTH ELEVATION
- EXISTING

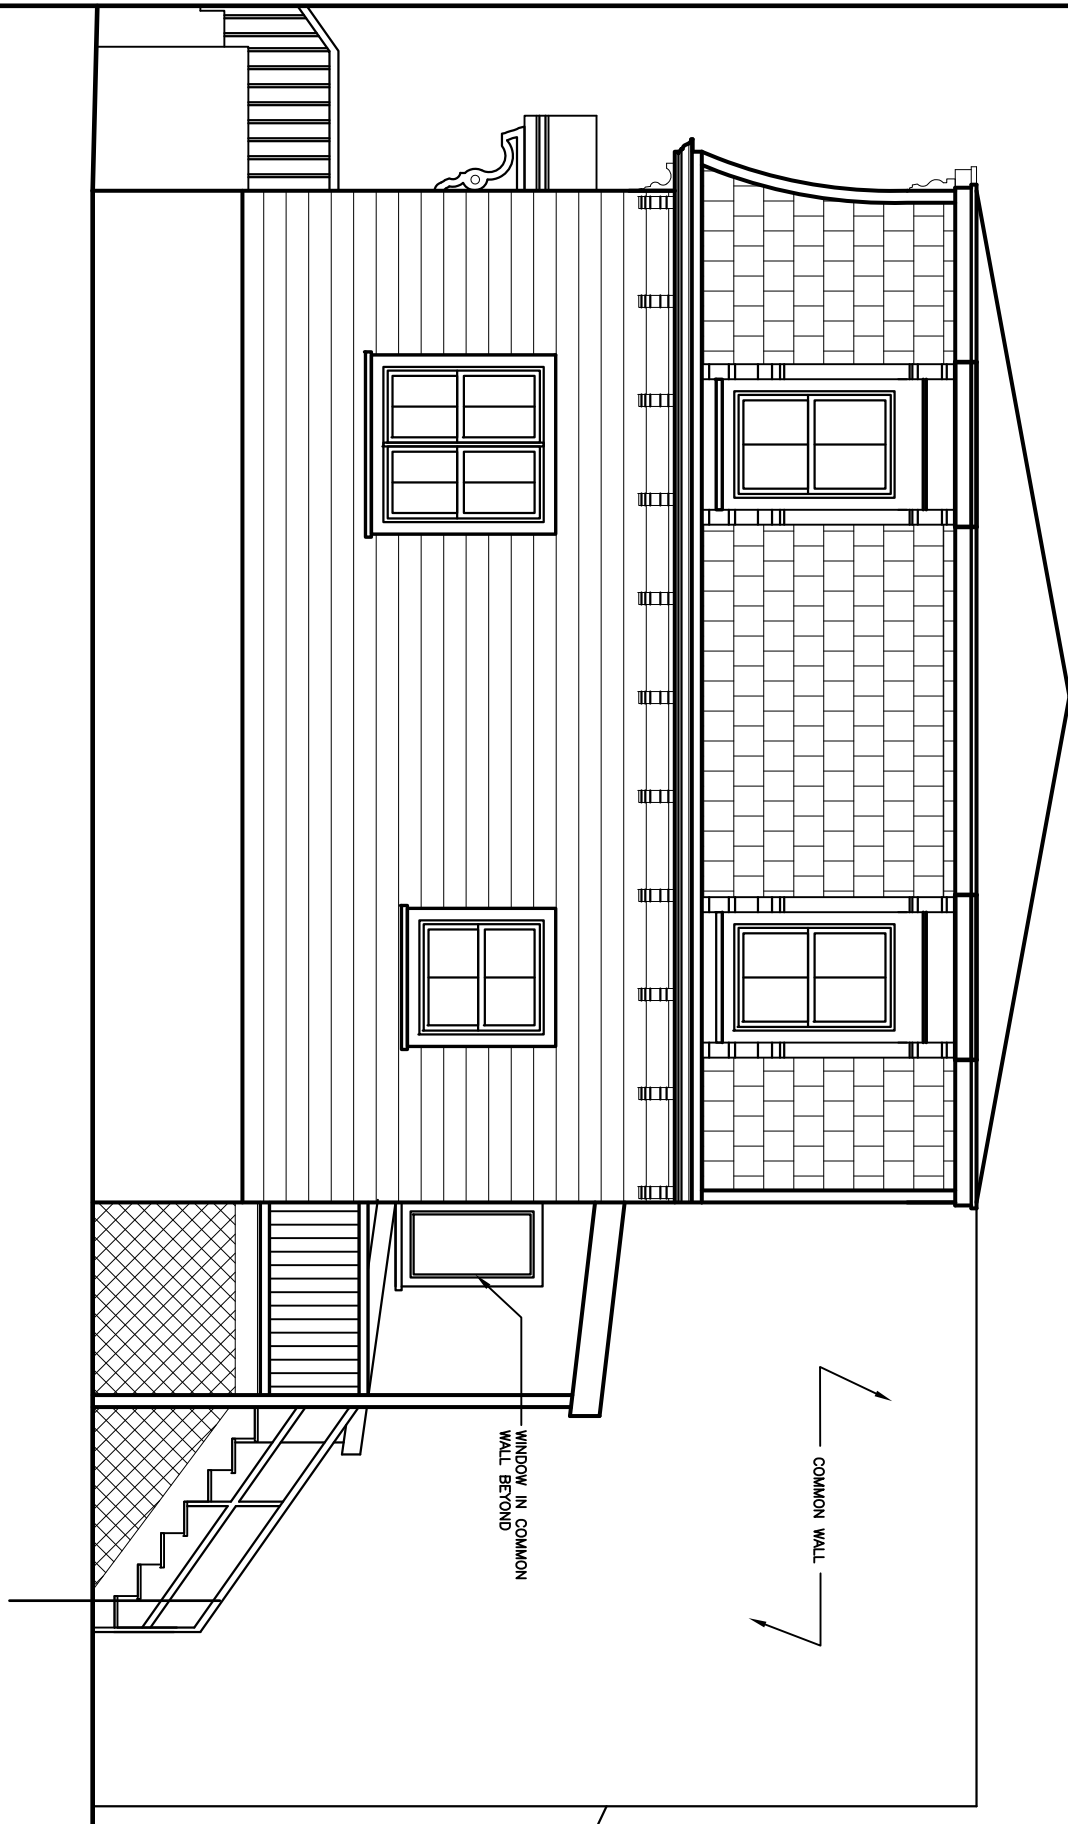

HEWITT
WEINSTOCK

7 HOLT'S AVE
SOMERVILLE, MA 02143




CARRIE McMILLEN, LEED AP
DESIGNER

EX-5

DATE: DEC 8, 2014

SCALE: 1'-0" = 1/8"

WEST ELEVATION — EXISTING

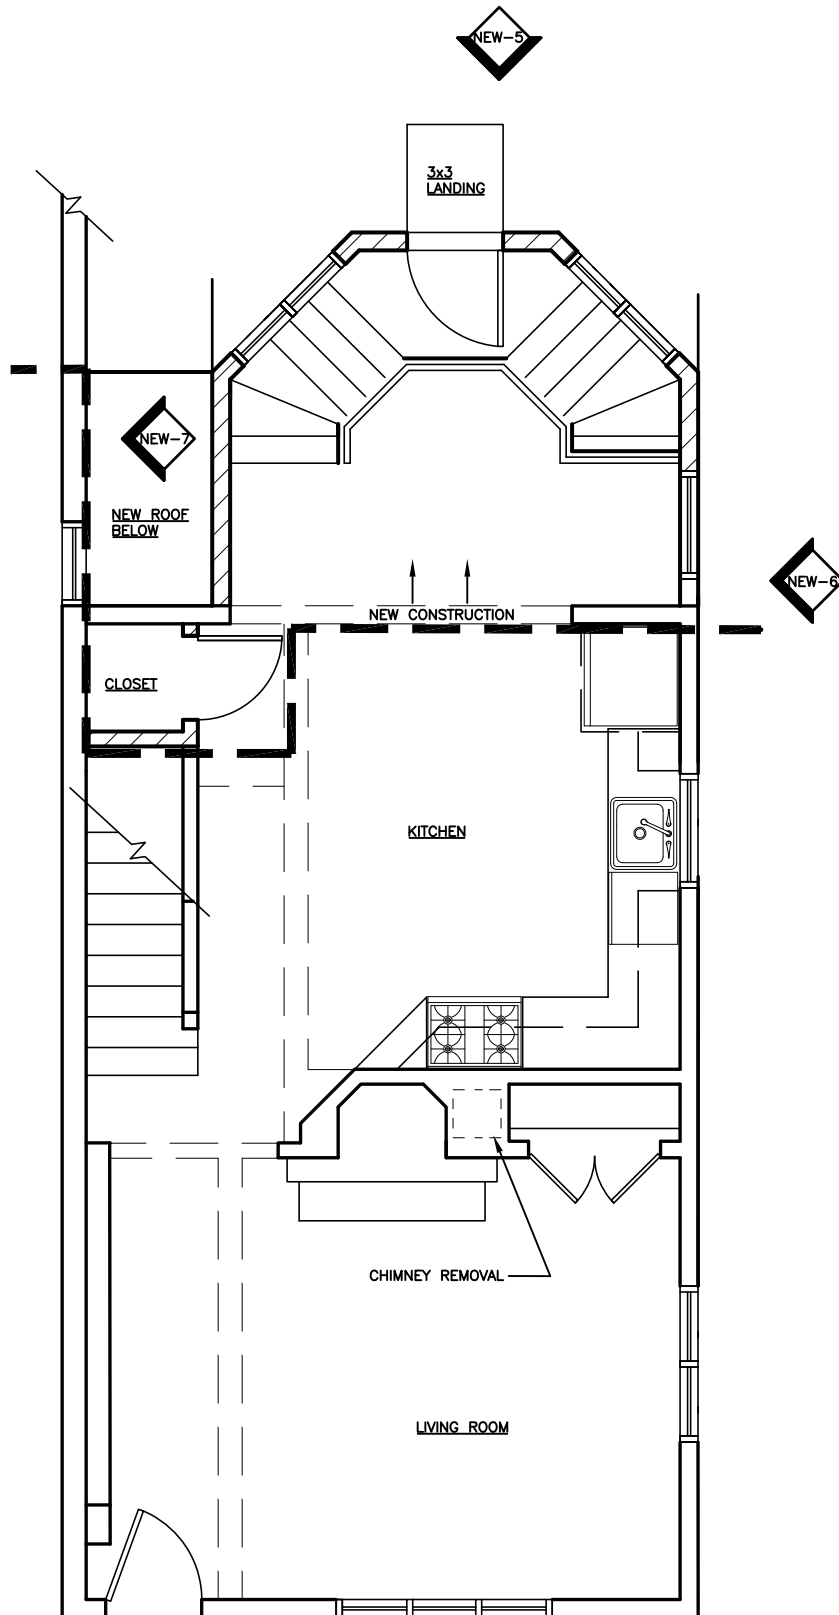

HEWITT
WEINSTOCK

7 HOLT'S AVE
SOMERVILLE, MA 02143




CARRIE McMILLEN, LEED AP
DESIGNER

NEW-1

DATE: DEC 8, 2014

SCALE: 1"=10'

FIRST FLOOR PLAN - NEW

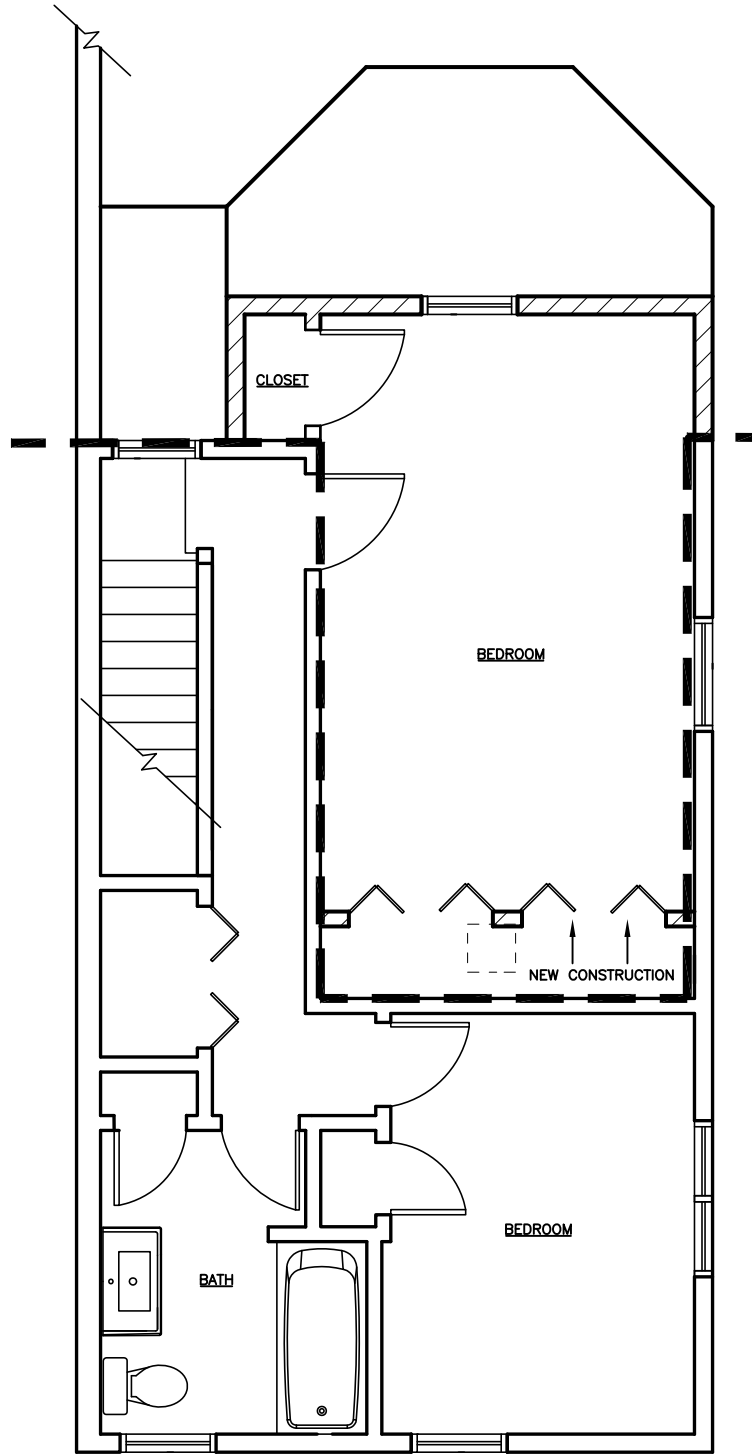

HEWITT
WEINSTOCK

7 HOLT'S AVE
SOMERVILLE, MA 02143




CARRIE McMILLEN, LEED AP
DESIGNER

NEW-2

DATE: DEC 8, 2014

SCALE: 1"=10'

SECOND FLOOR PLAN
- NEW

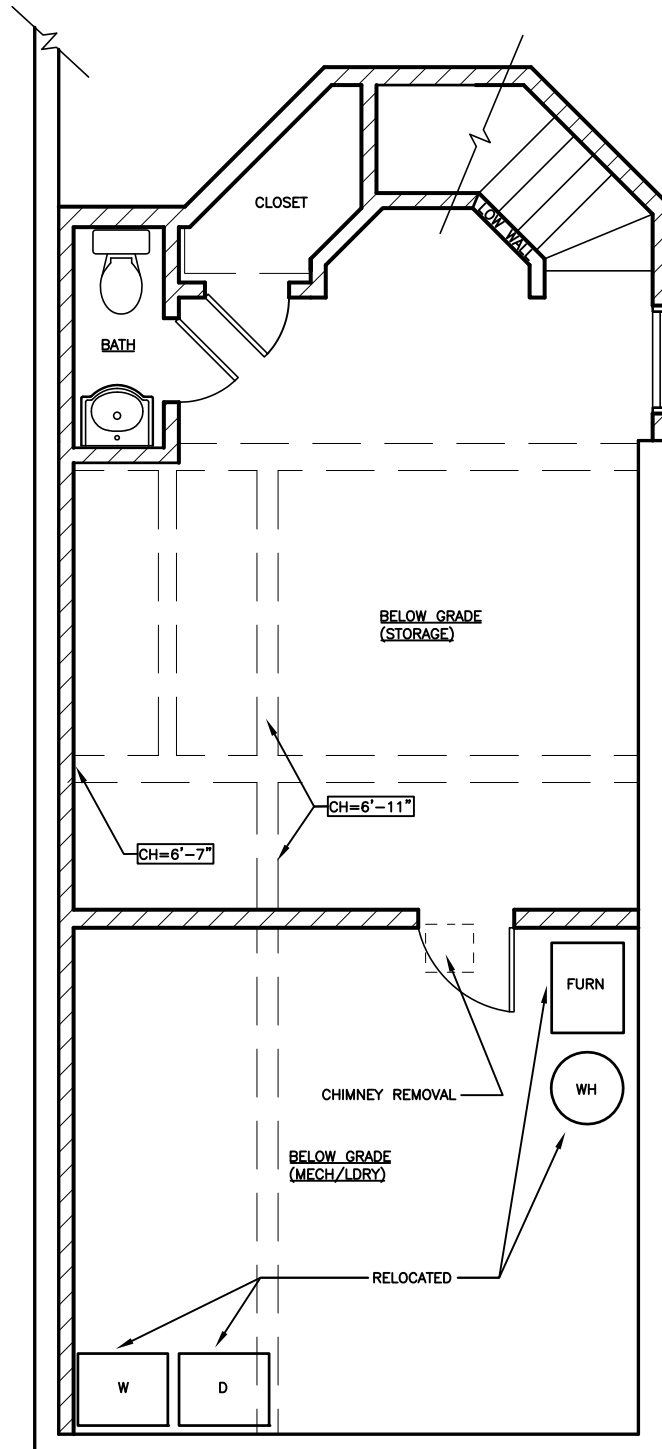

HEWITT
WEINSTOCK

7 HOLT'S AVE
SOMERVILLE, MA 02143




CARRIE McMILLEN, LEED AP
DESIGNER

NEW-3

DATE: DEC 8, 2014

SCALE: 1"=10'

BELOW GRADE PLAN - NEW

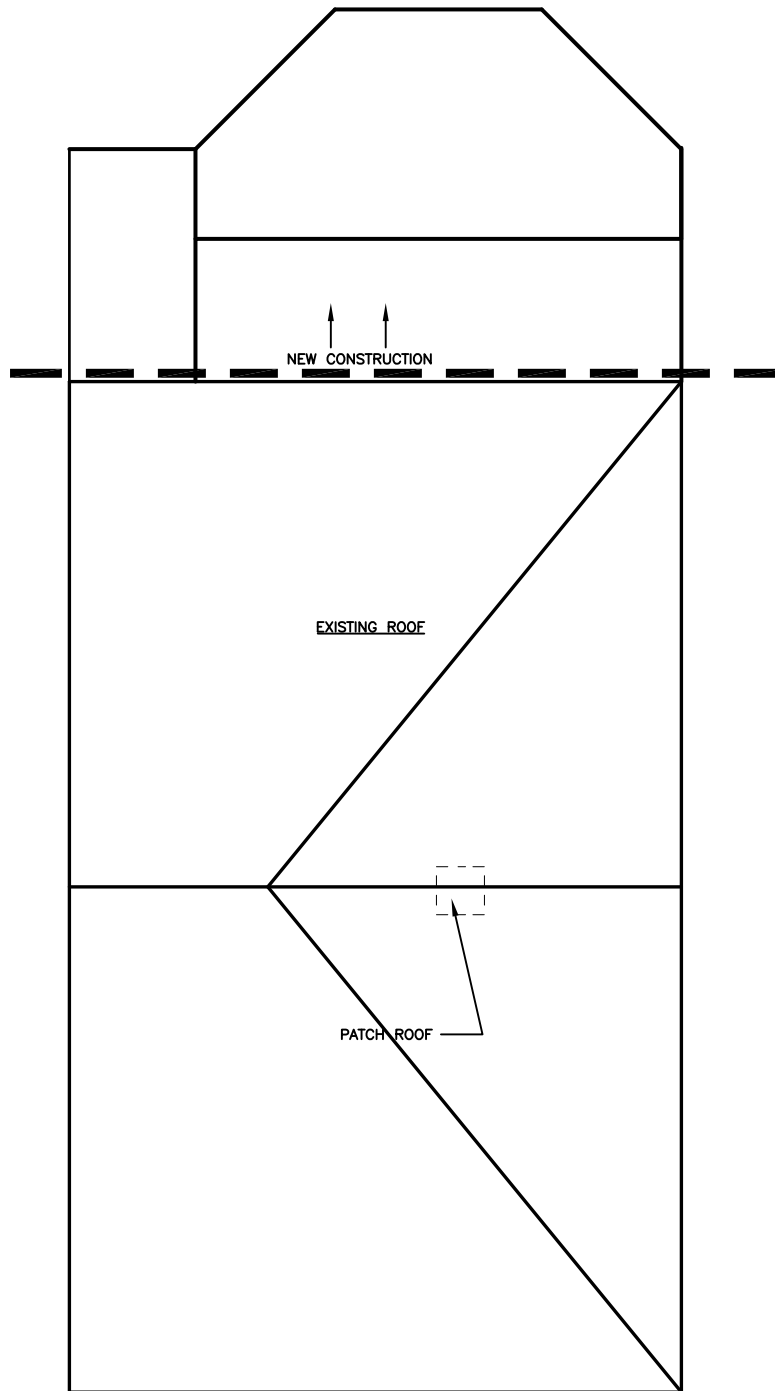

HEWITT
WEINSTOCK

7 HOLT'S AVE
SOMERVILLE, MA 02143




CARRIE McMILLEN, LEED AP
DESIGNER

NEW-4

DATE: DEC 8, 2014

SCALE: 1"=10'

ROOF PLAN - NEW

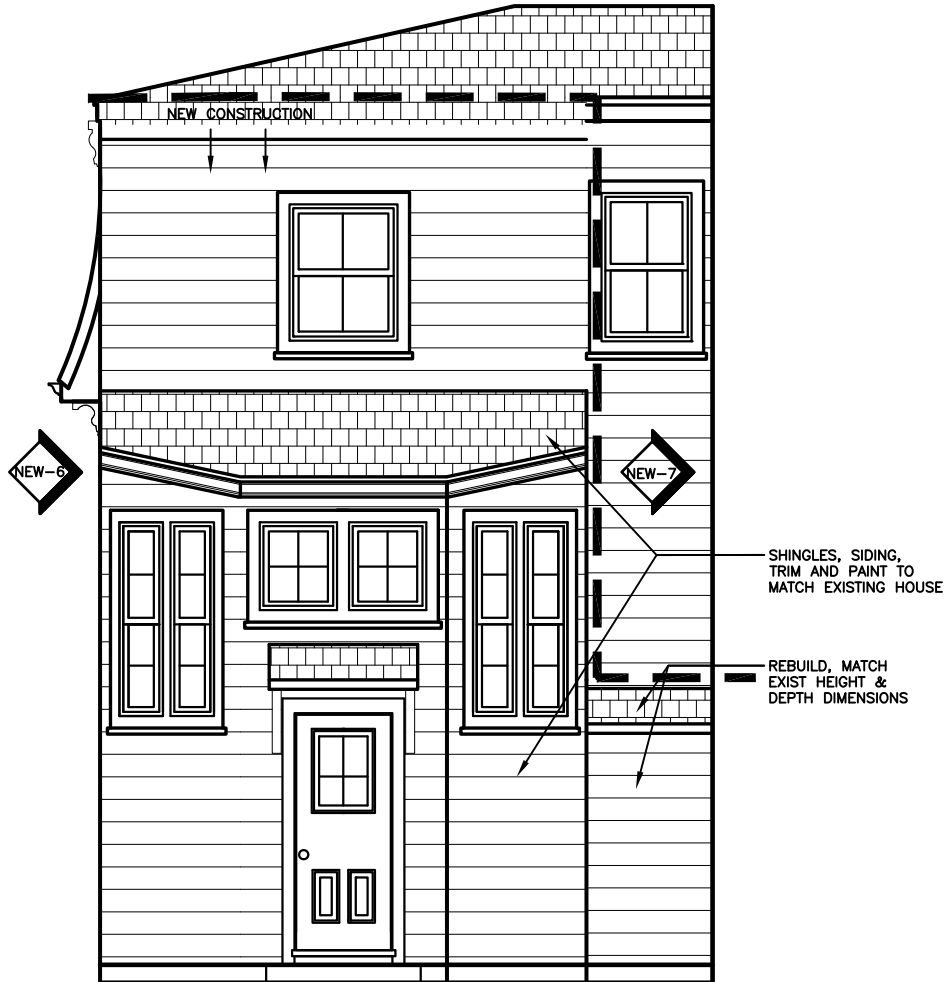

HEWITT
WEINSTOCK

7 HOLT'S AVE
SOMERVILLE, MA 02143



CARRIE McMILLEN, LEED AP
DESIGNER

NEW-5

DATE: DEC 8, 2014

SCALE: 1"=10'

SOUTH ELEVATION - NEW



HEWITT
WEINSTOCK
7 HOLT'S AVE
SOMERVILLE, MA 02143



CARRIE McMULLEN, LEED AP
DESIGNER

NEW-6

WEST ELEVATION - NEW

DATE: DEC 8, 2014

SCALE: 1'-0" = 3/8"



HEWITT
WEINSTOCK
7 HOLT'S AVE
SOMERVILLE, MA 02143



CARRIE McMULLEN, LEED AP
DESIGNER

NEW-7

DATE: DEC 8, 2014

SCALE: 1'-0" = $\frac{3}{16}$ "

WEST ELEVATION
© COMMON WALL