

--



---	---




36 HORACE ST.
SOMERVILLE, MA

SCALE: _____
GIVEN _____
RELEASE DATE: 11/22/2016
DRAWN BY: J.T.B.H.
CHECKED BY: _____

1/4" = 1'-0"

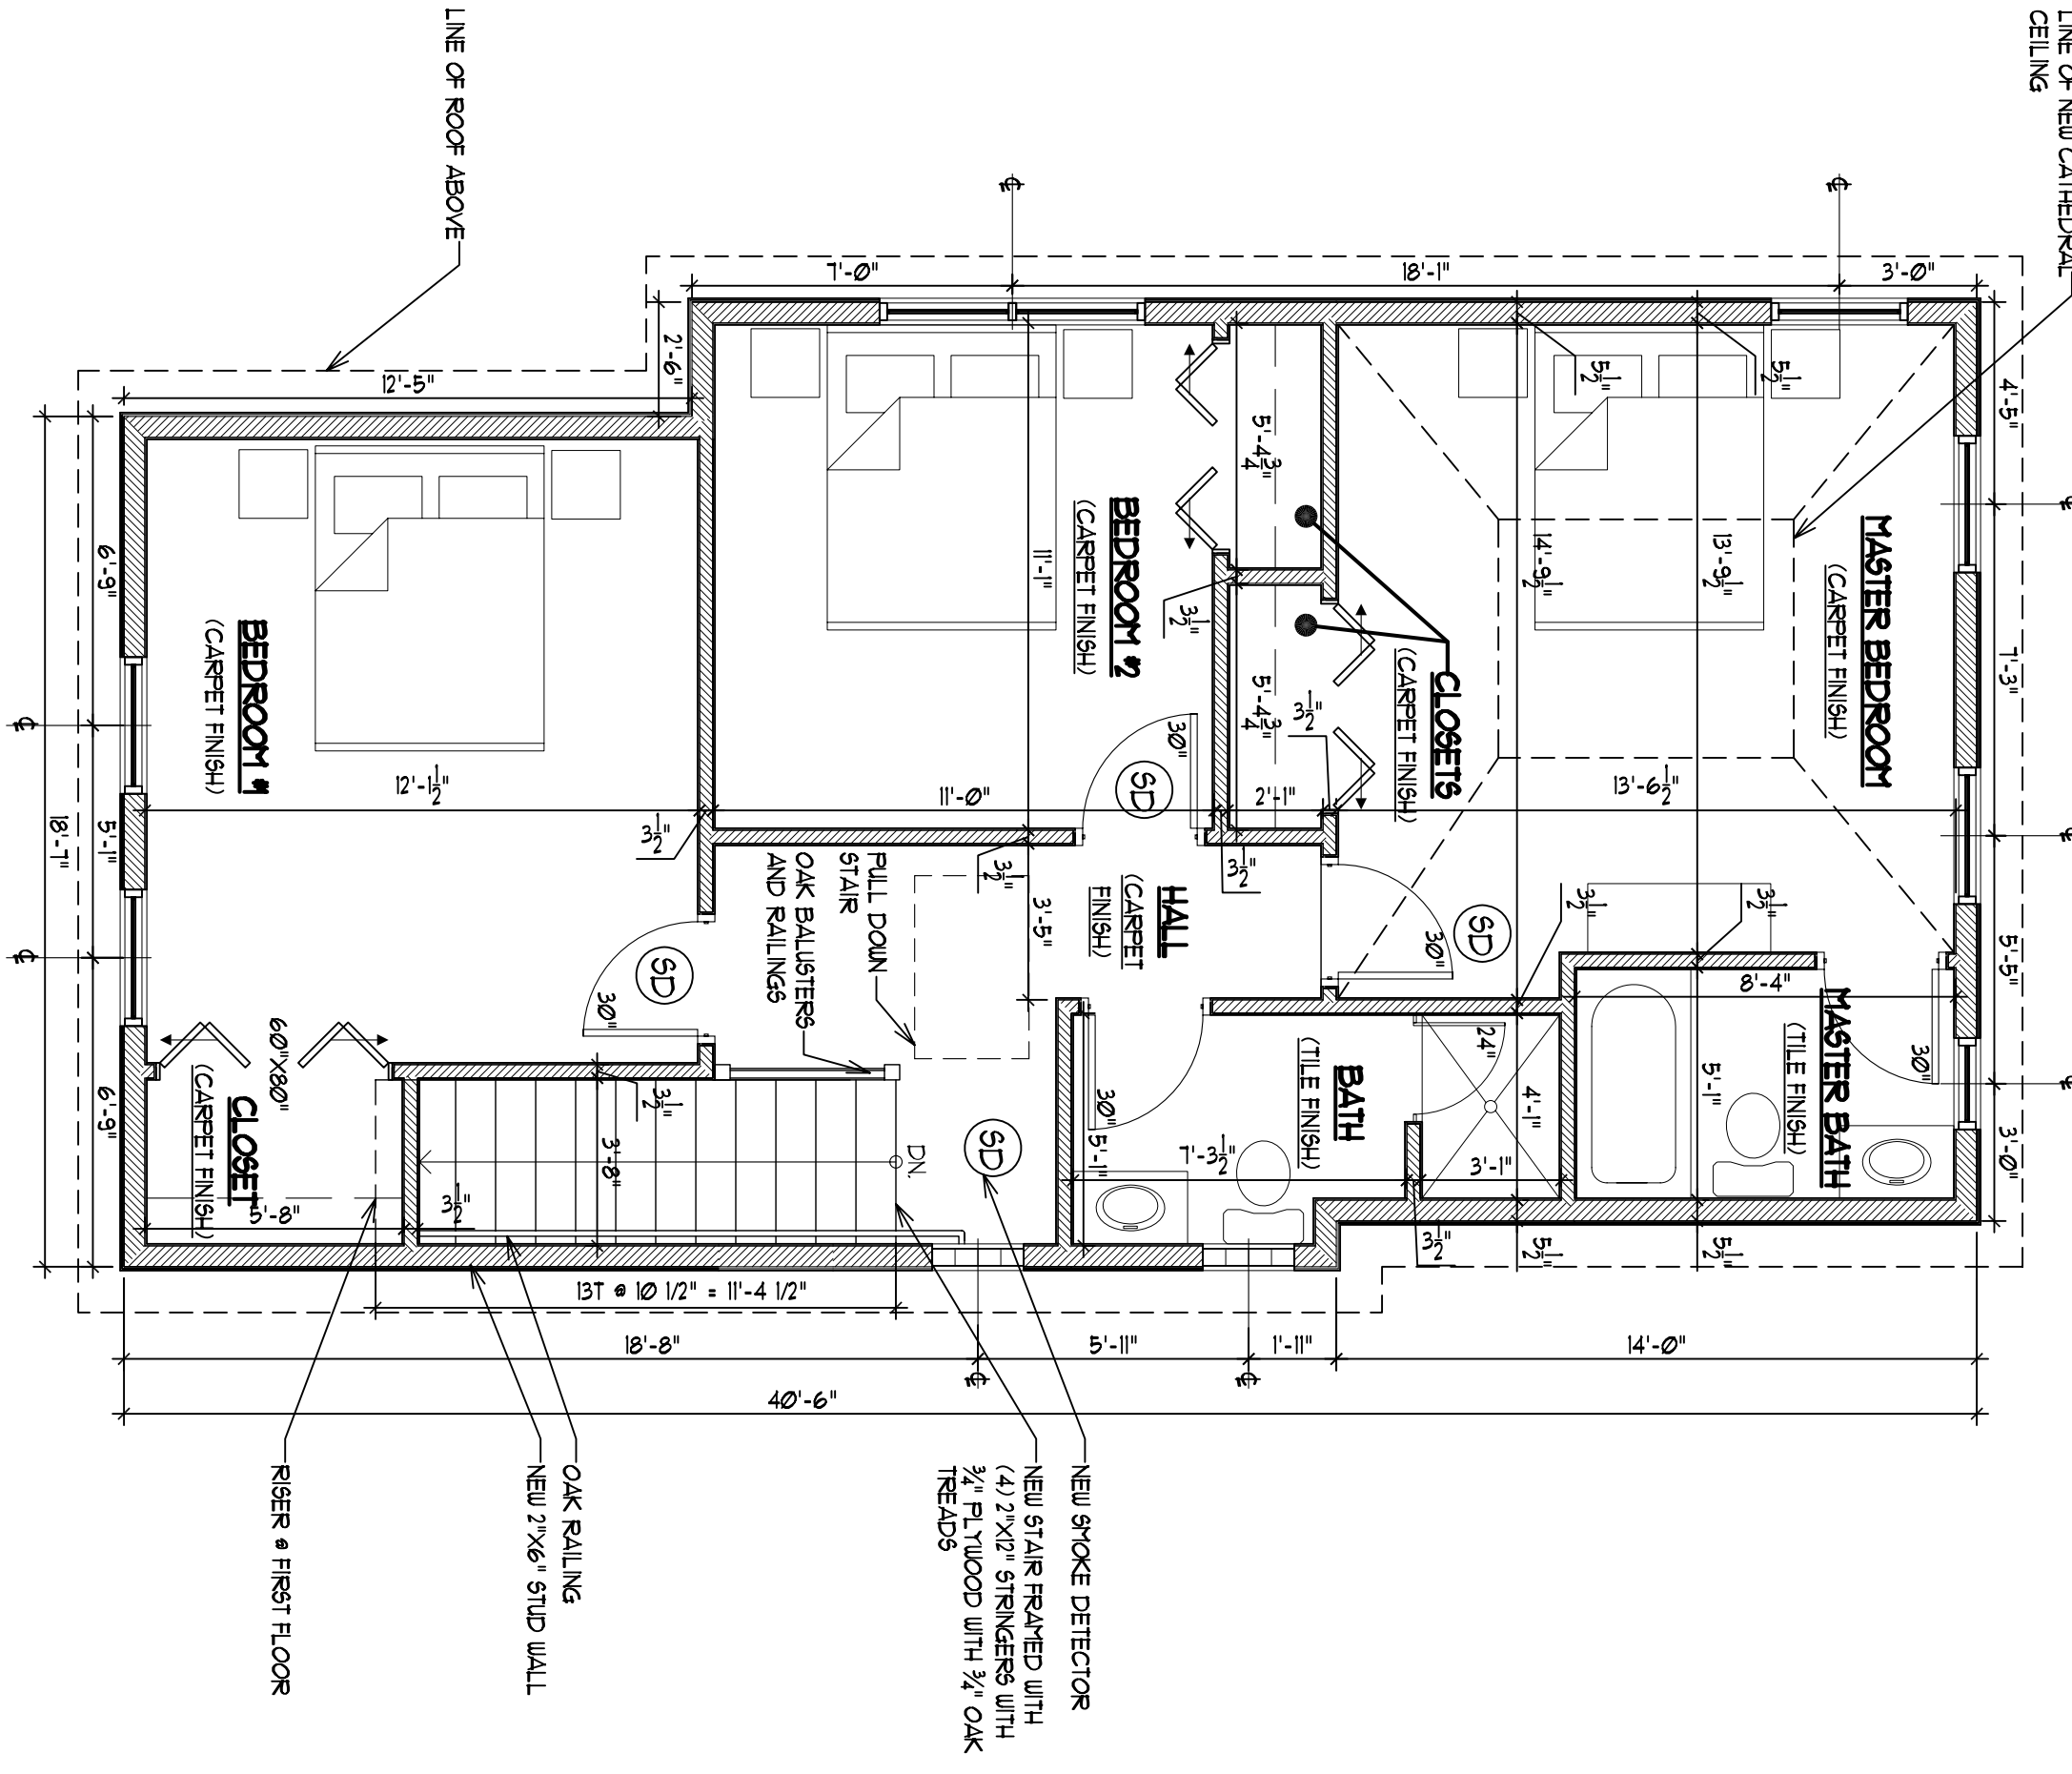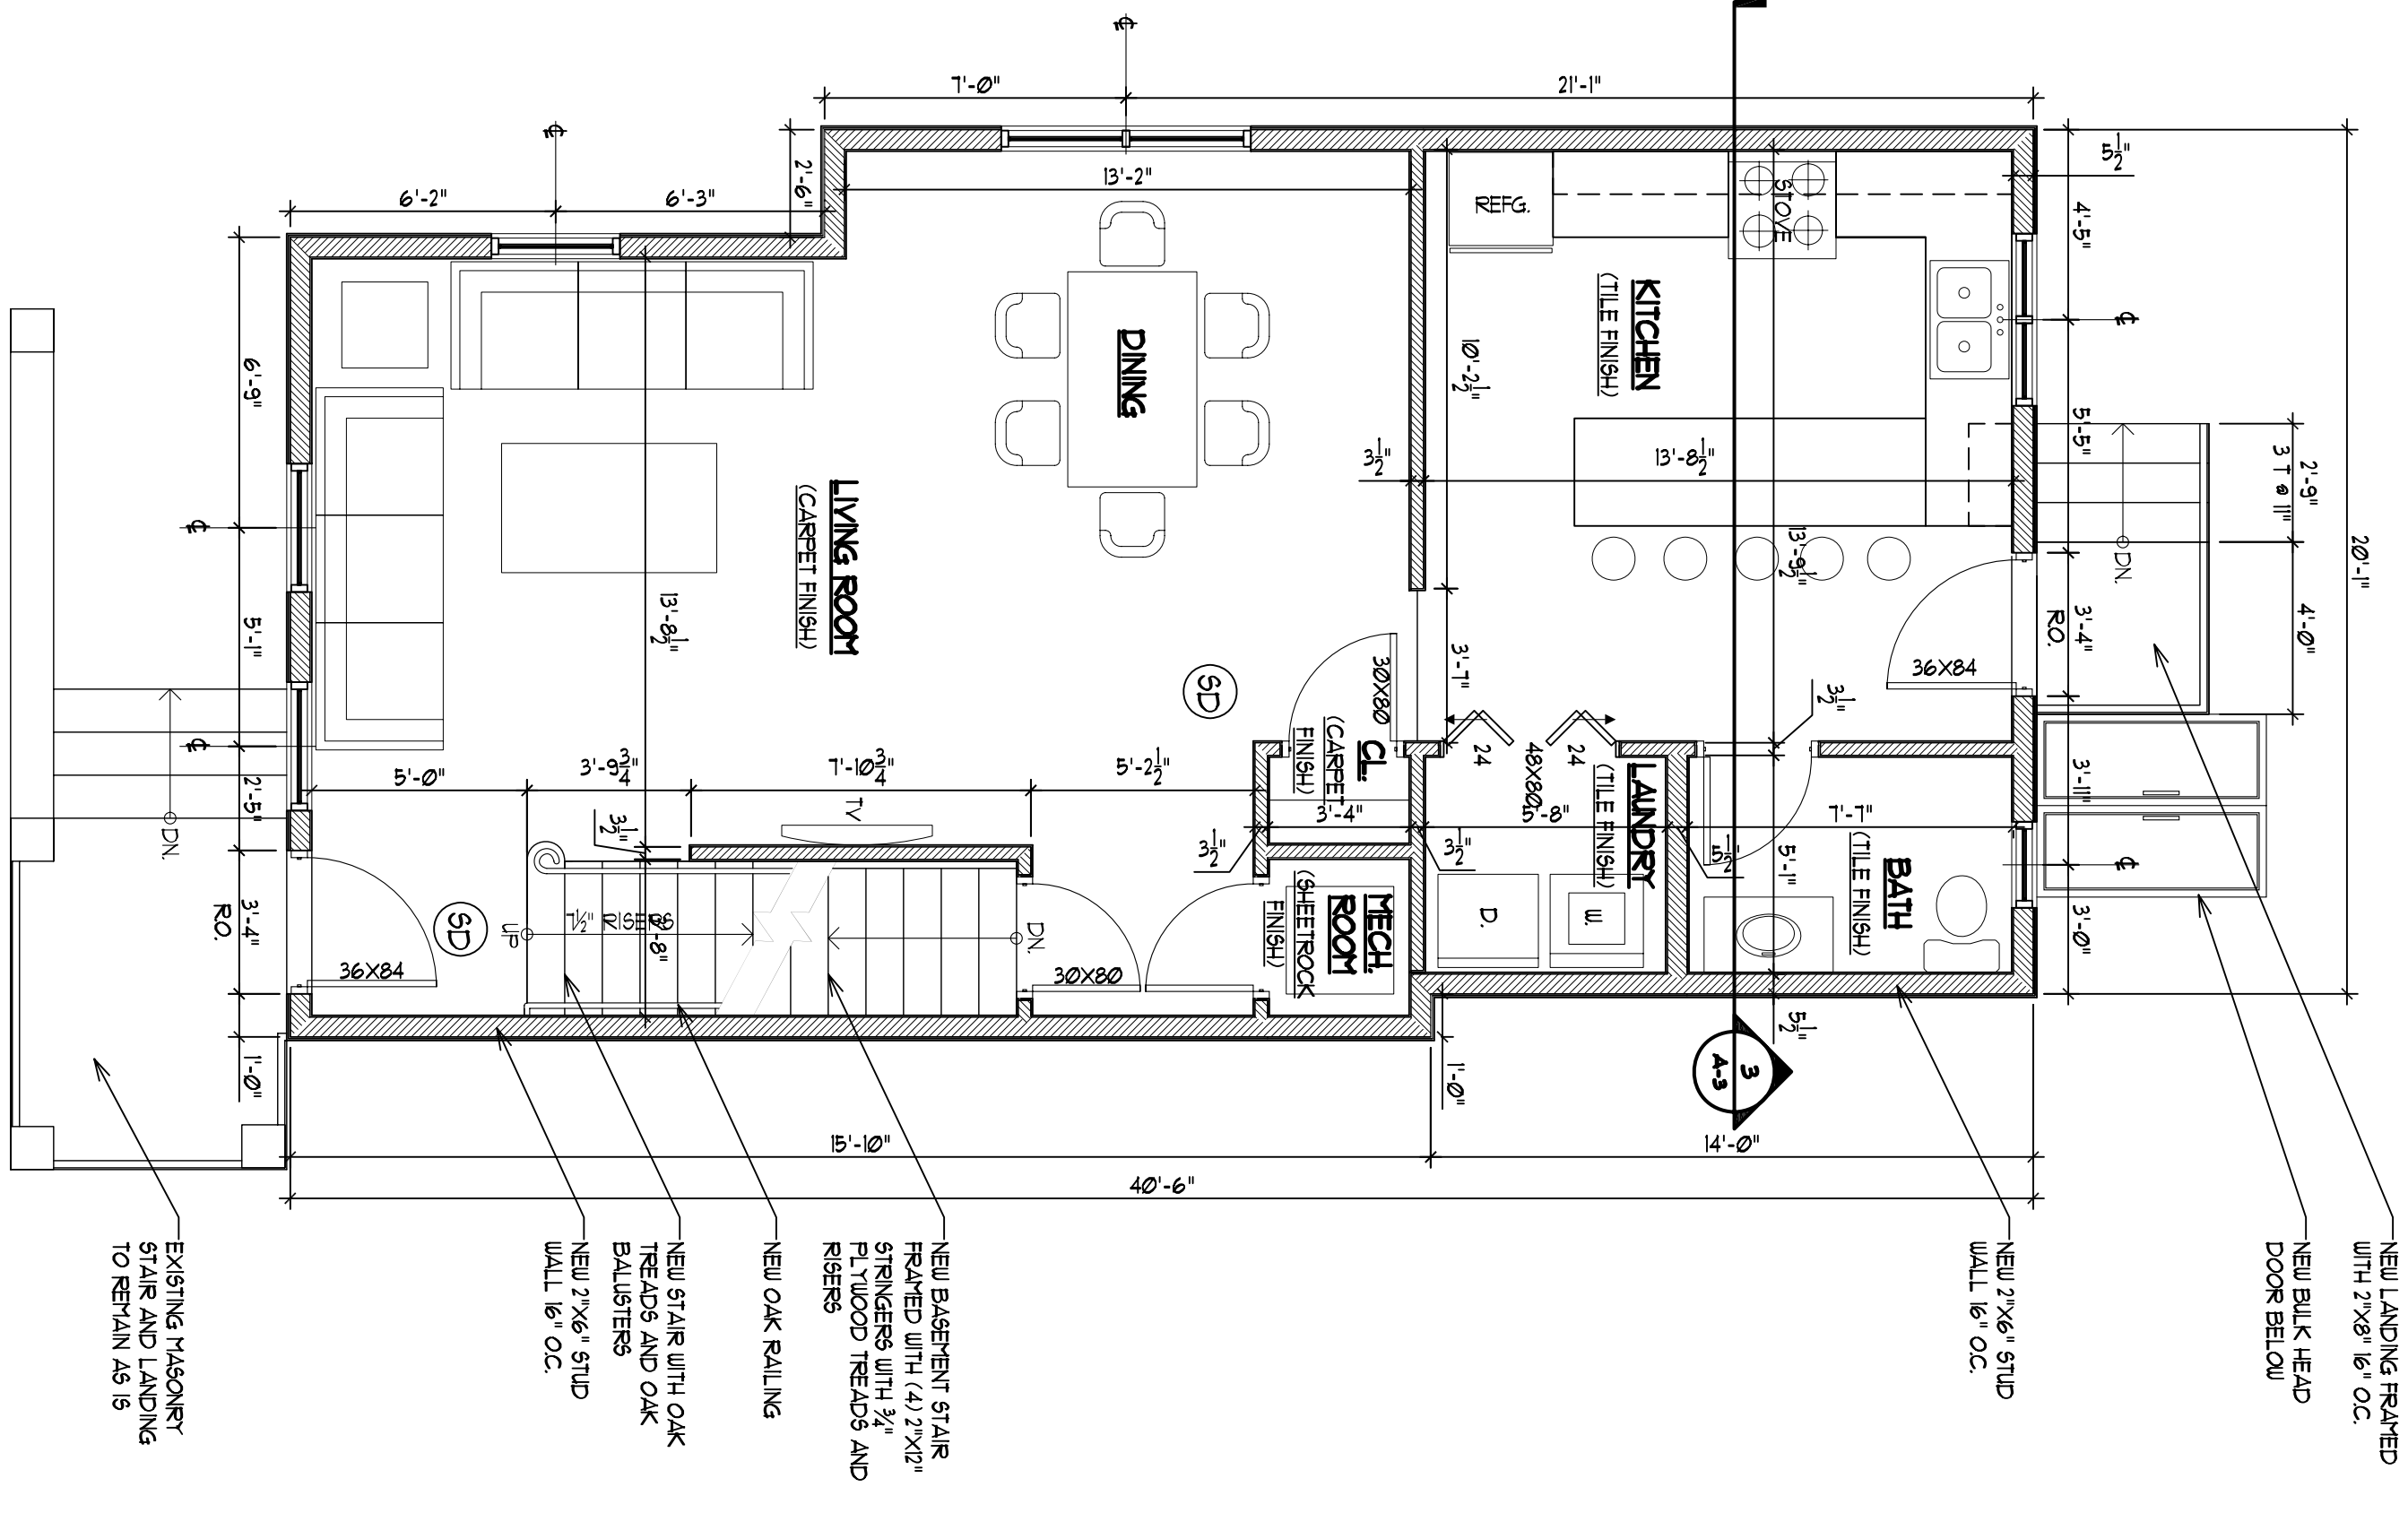
[illegible]


1/4" = 1'-0"

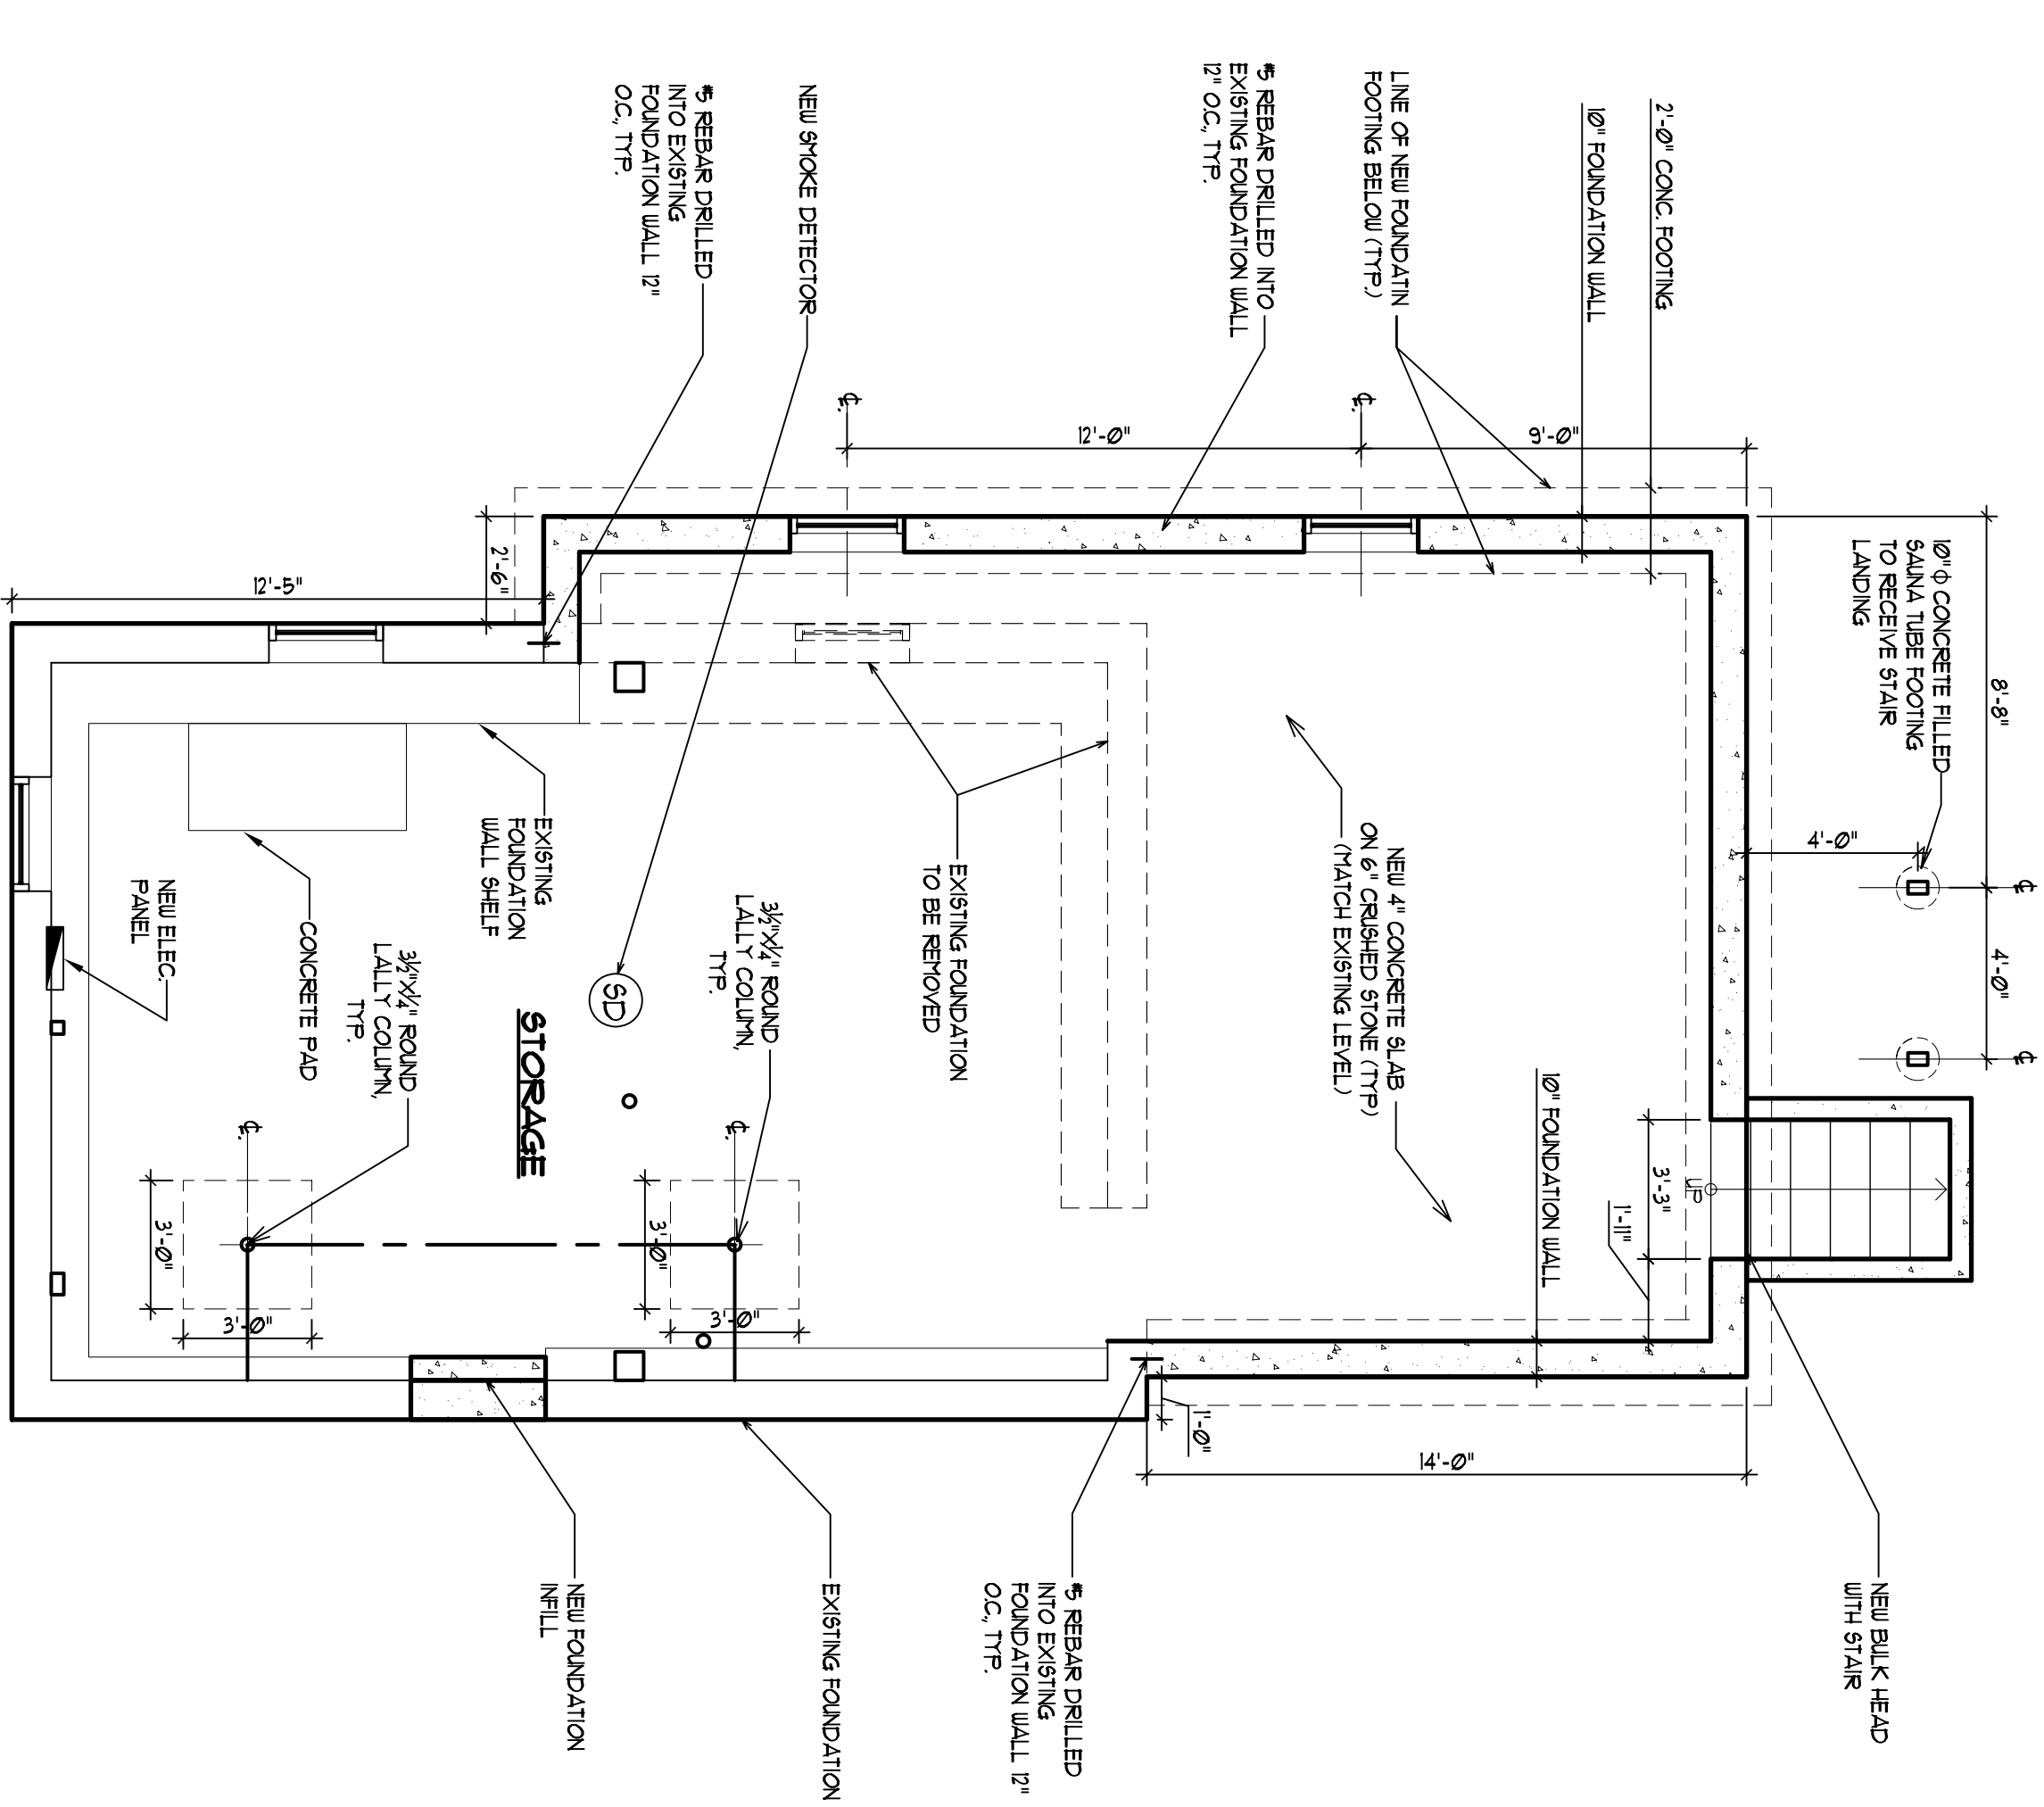


1/8" = 1'-0"

1. ALL INTERIOR DOORS ARE TO BE SOLID PINE (RAISED PANELS)

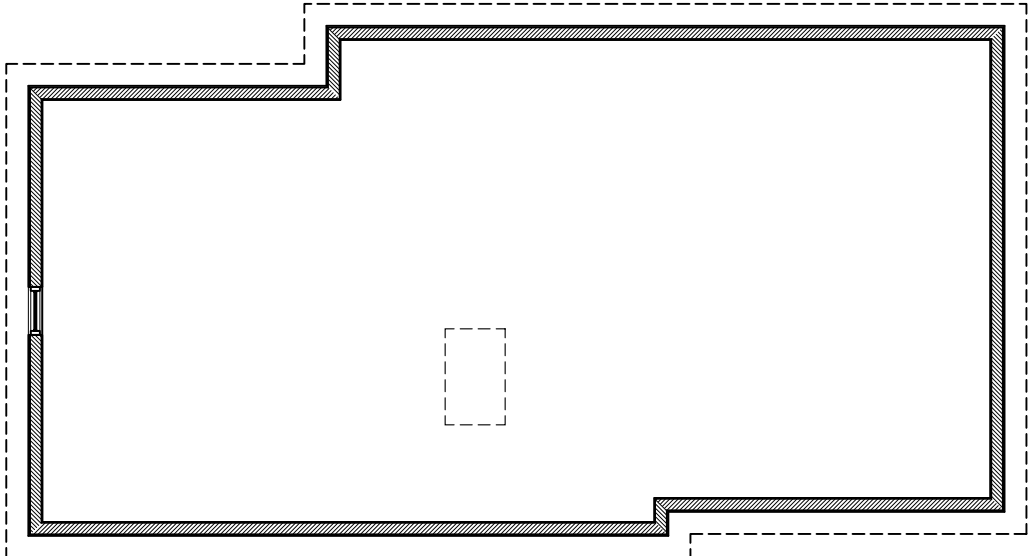


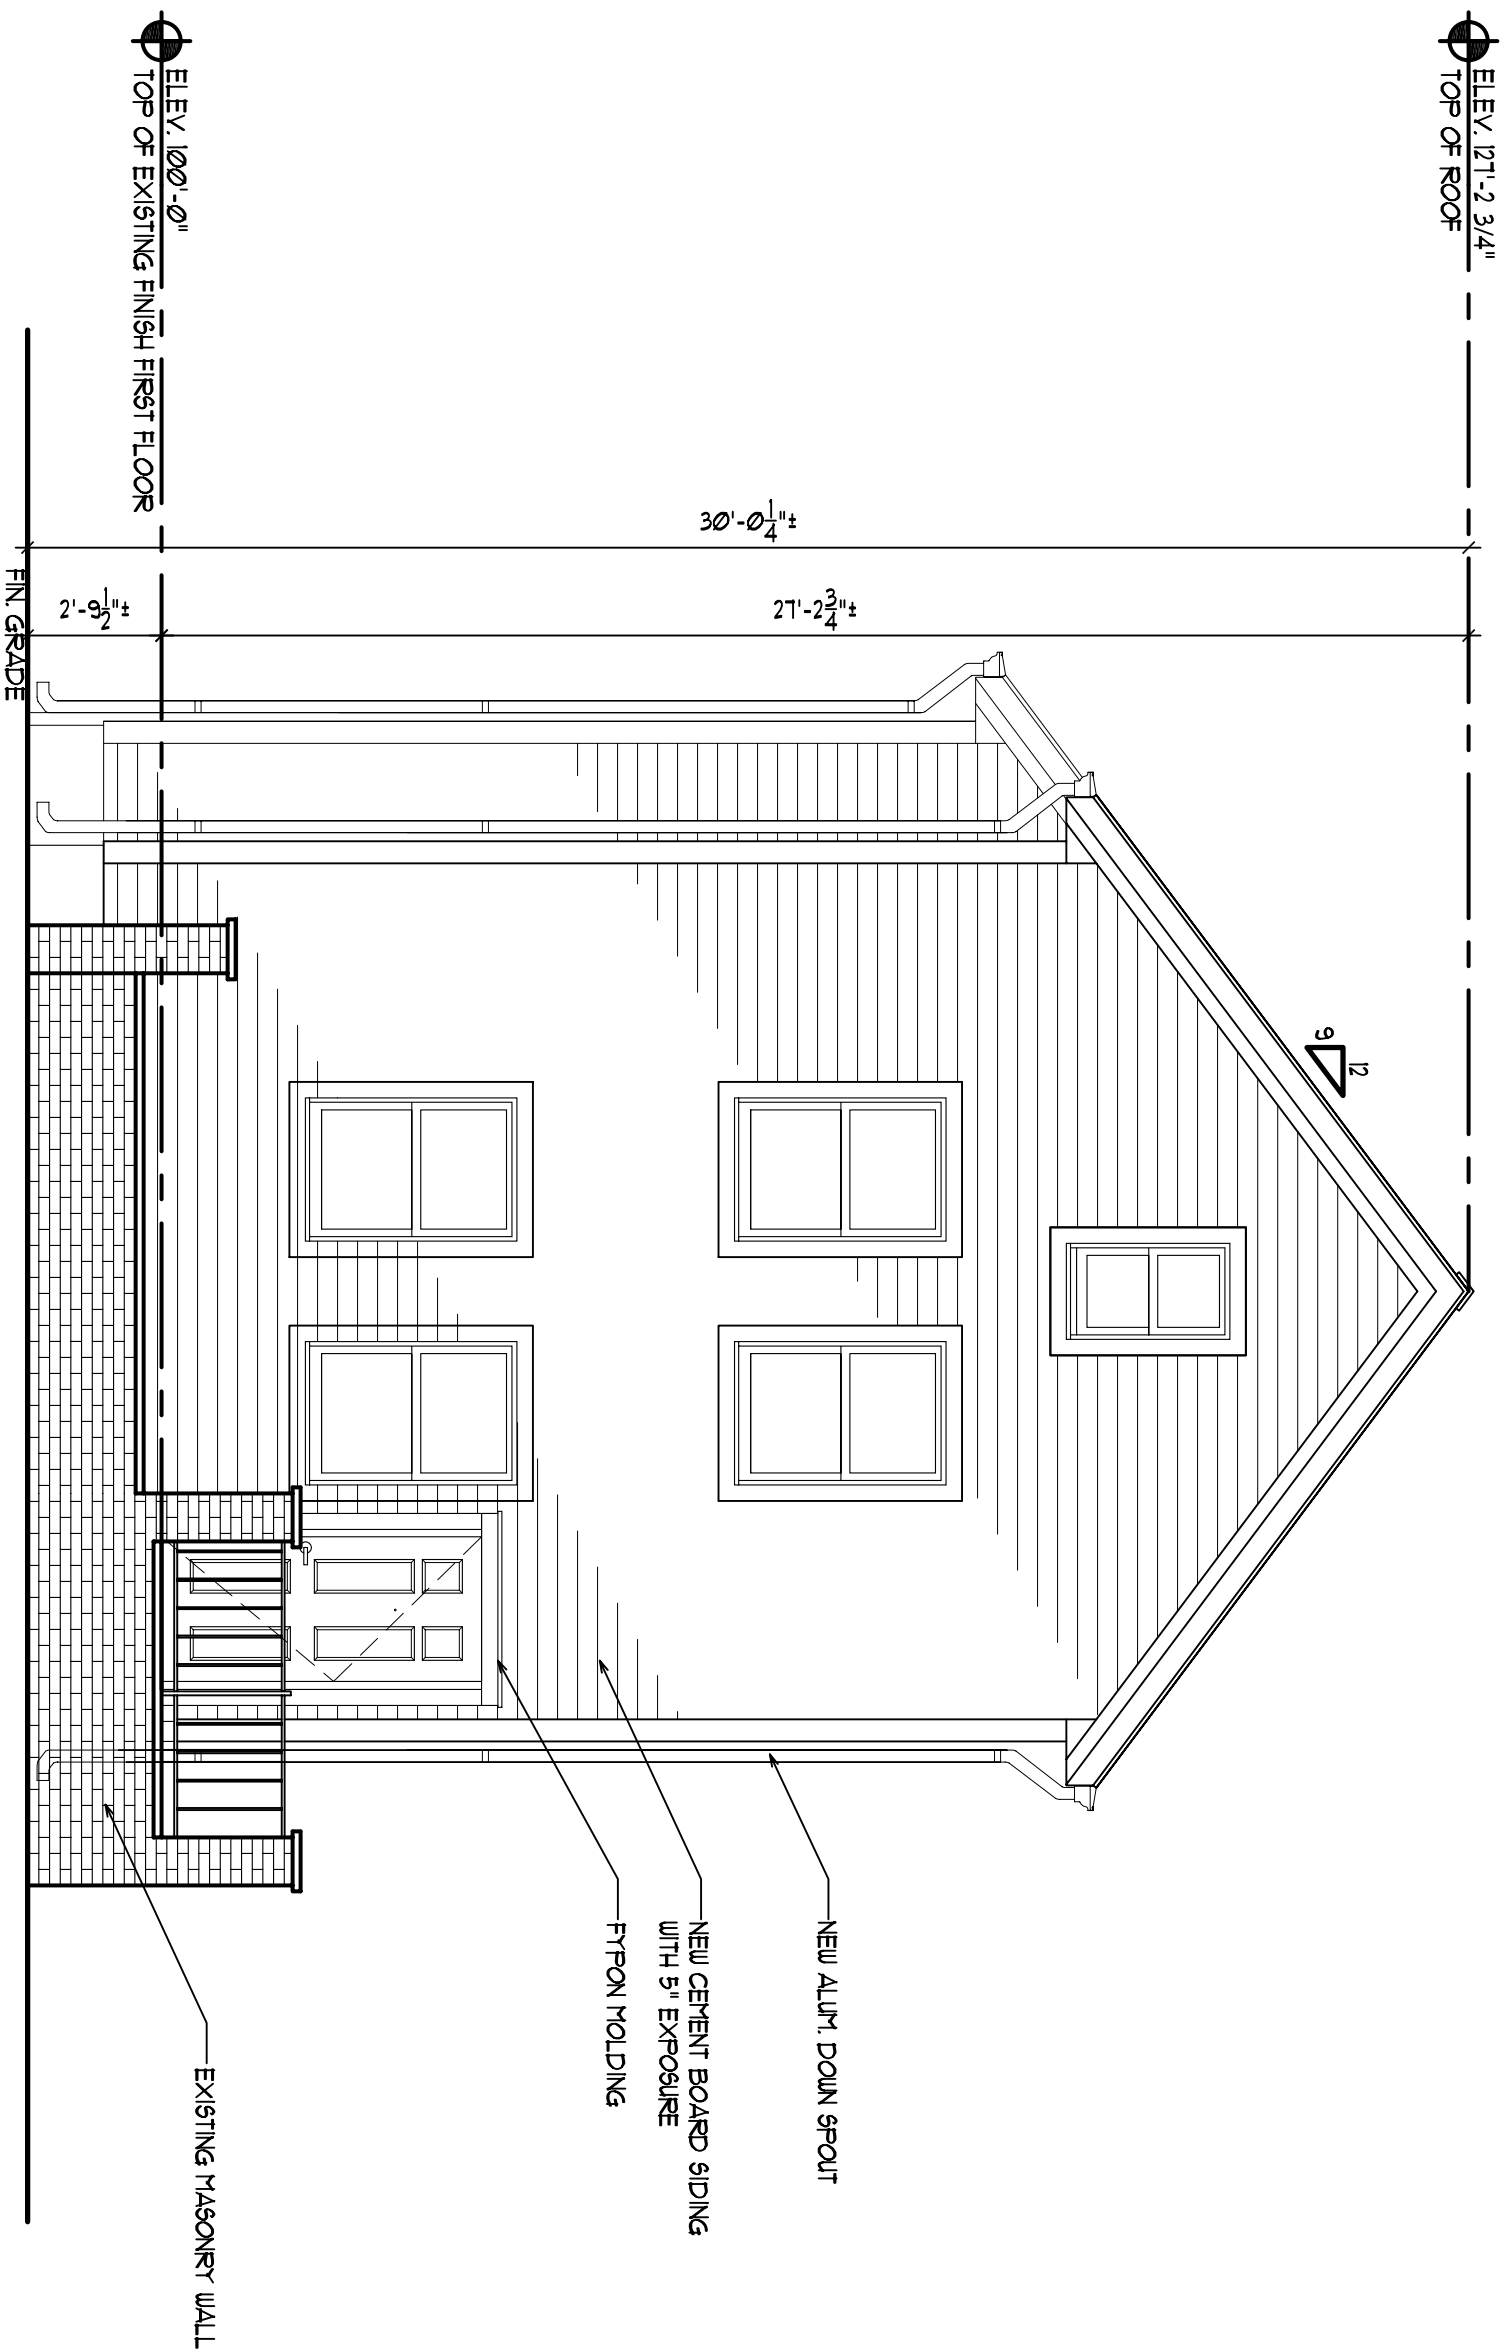

1	FRONT ELEVATION
---	-----------------

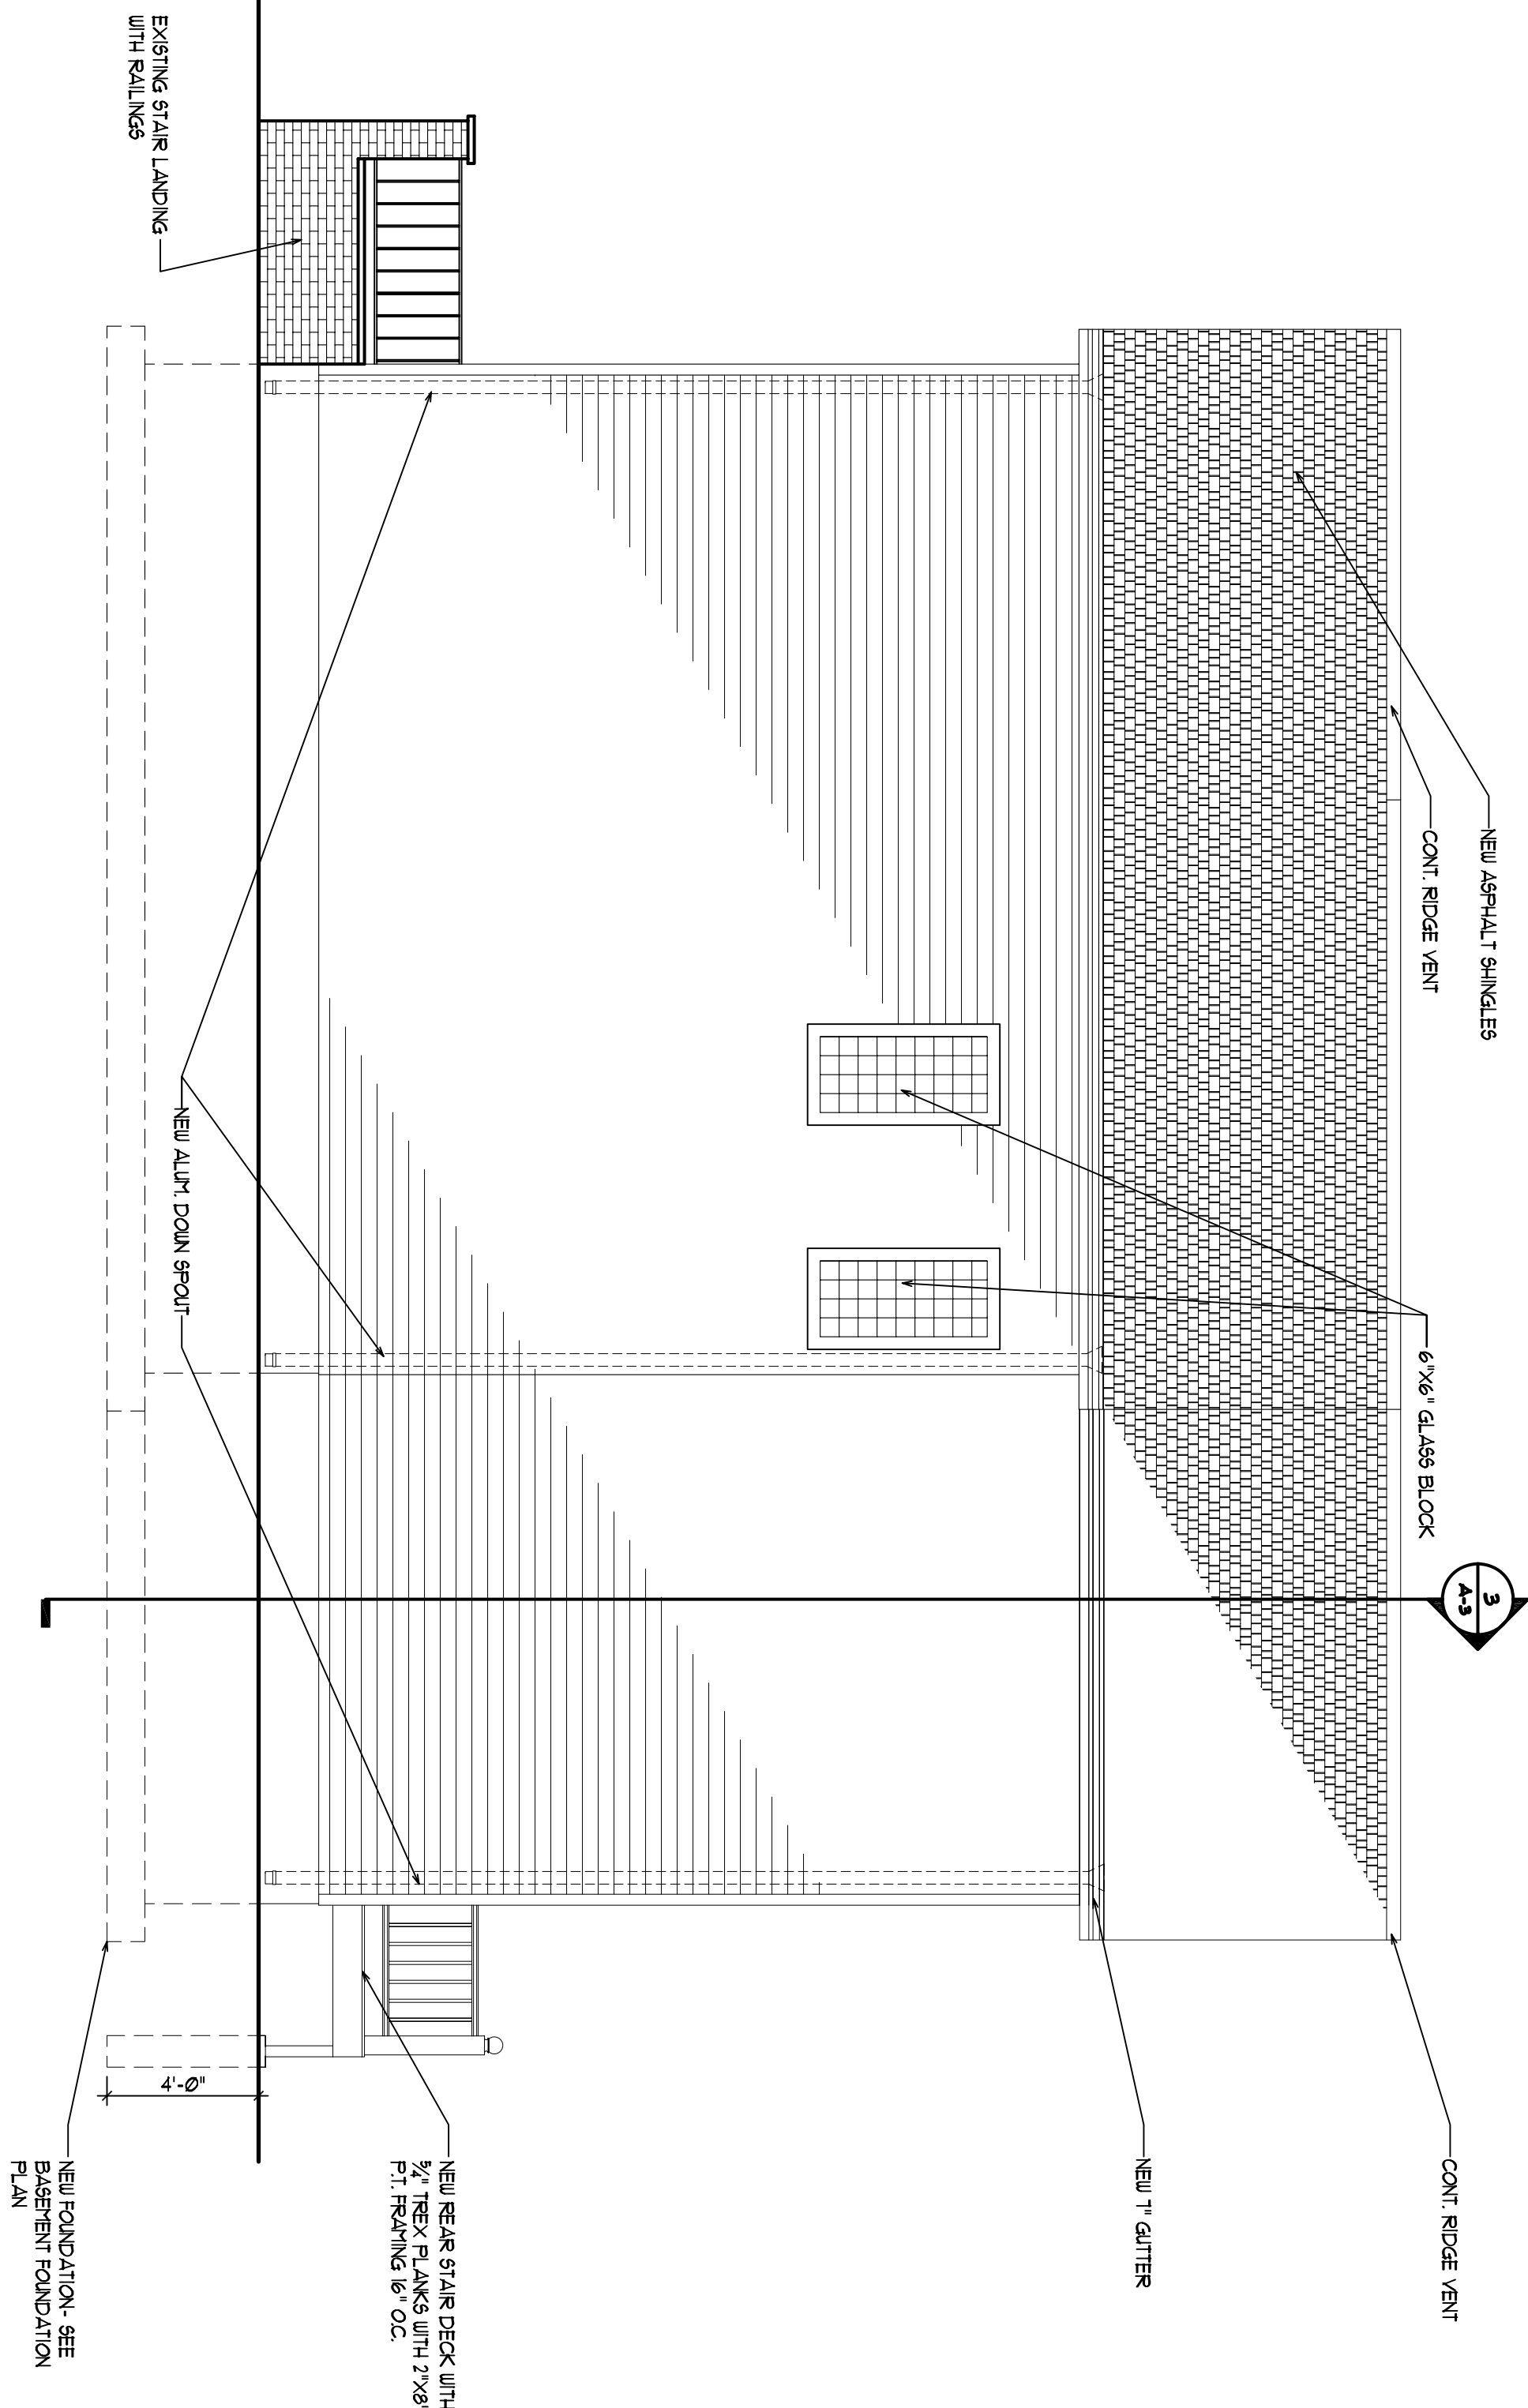
$$1/4'' = 1' - 0''$$


2	RIGHT SIDE ELEVATION
---	----------------------
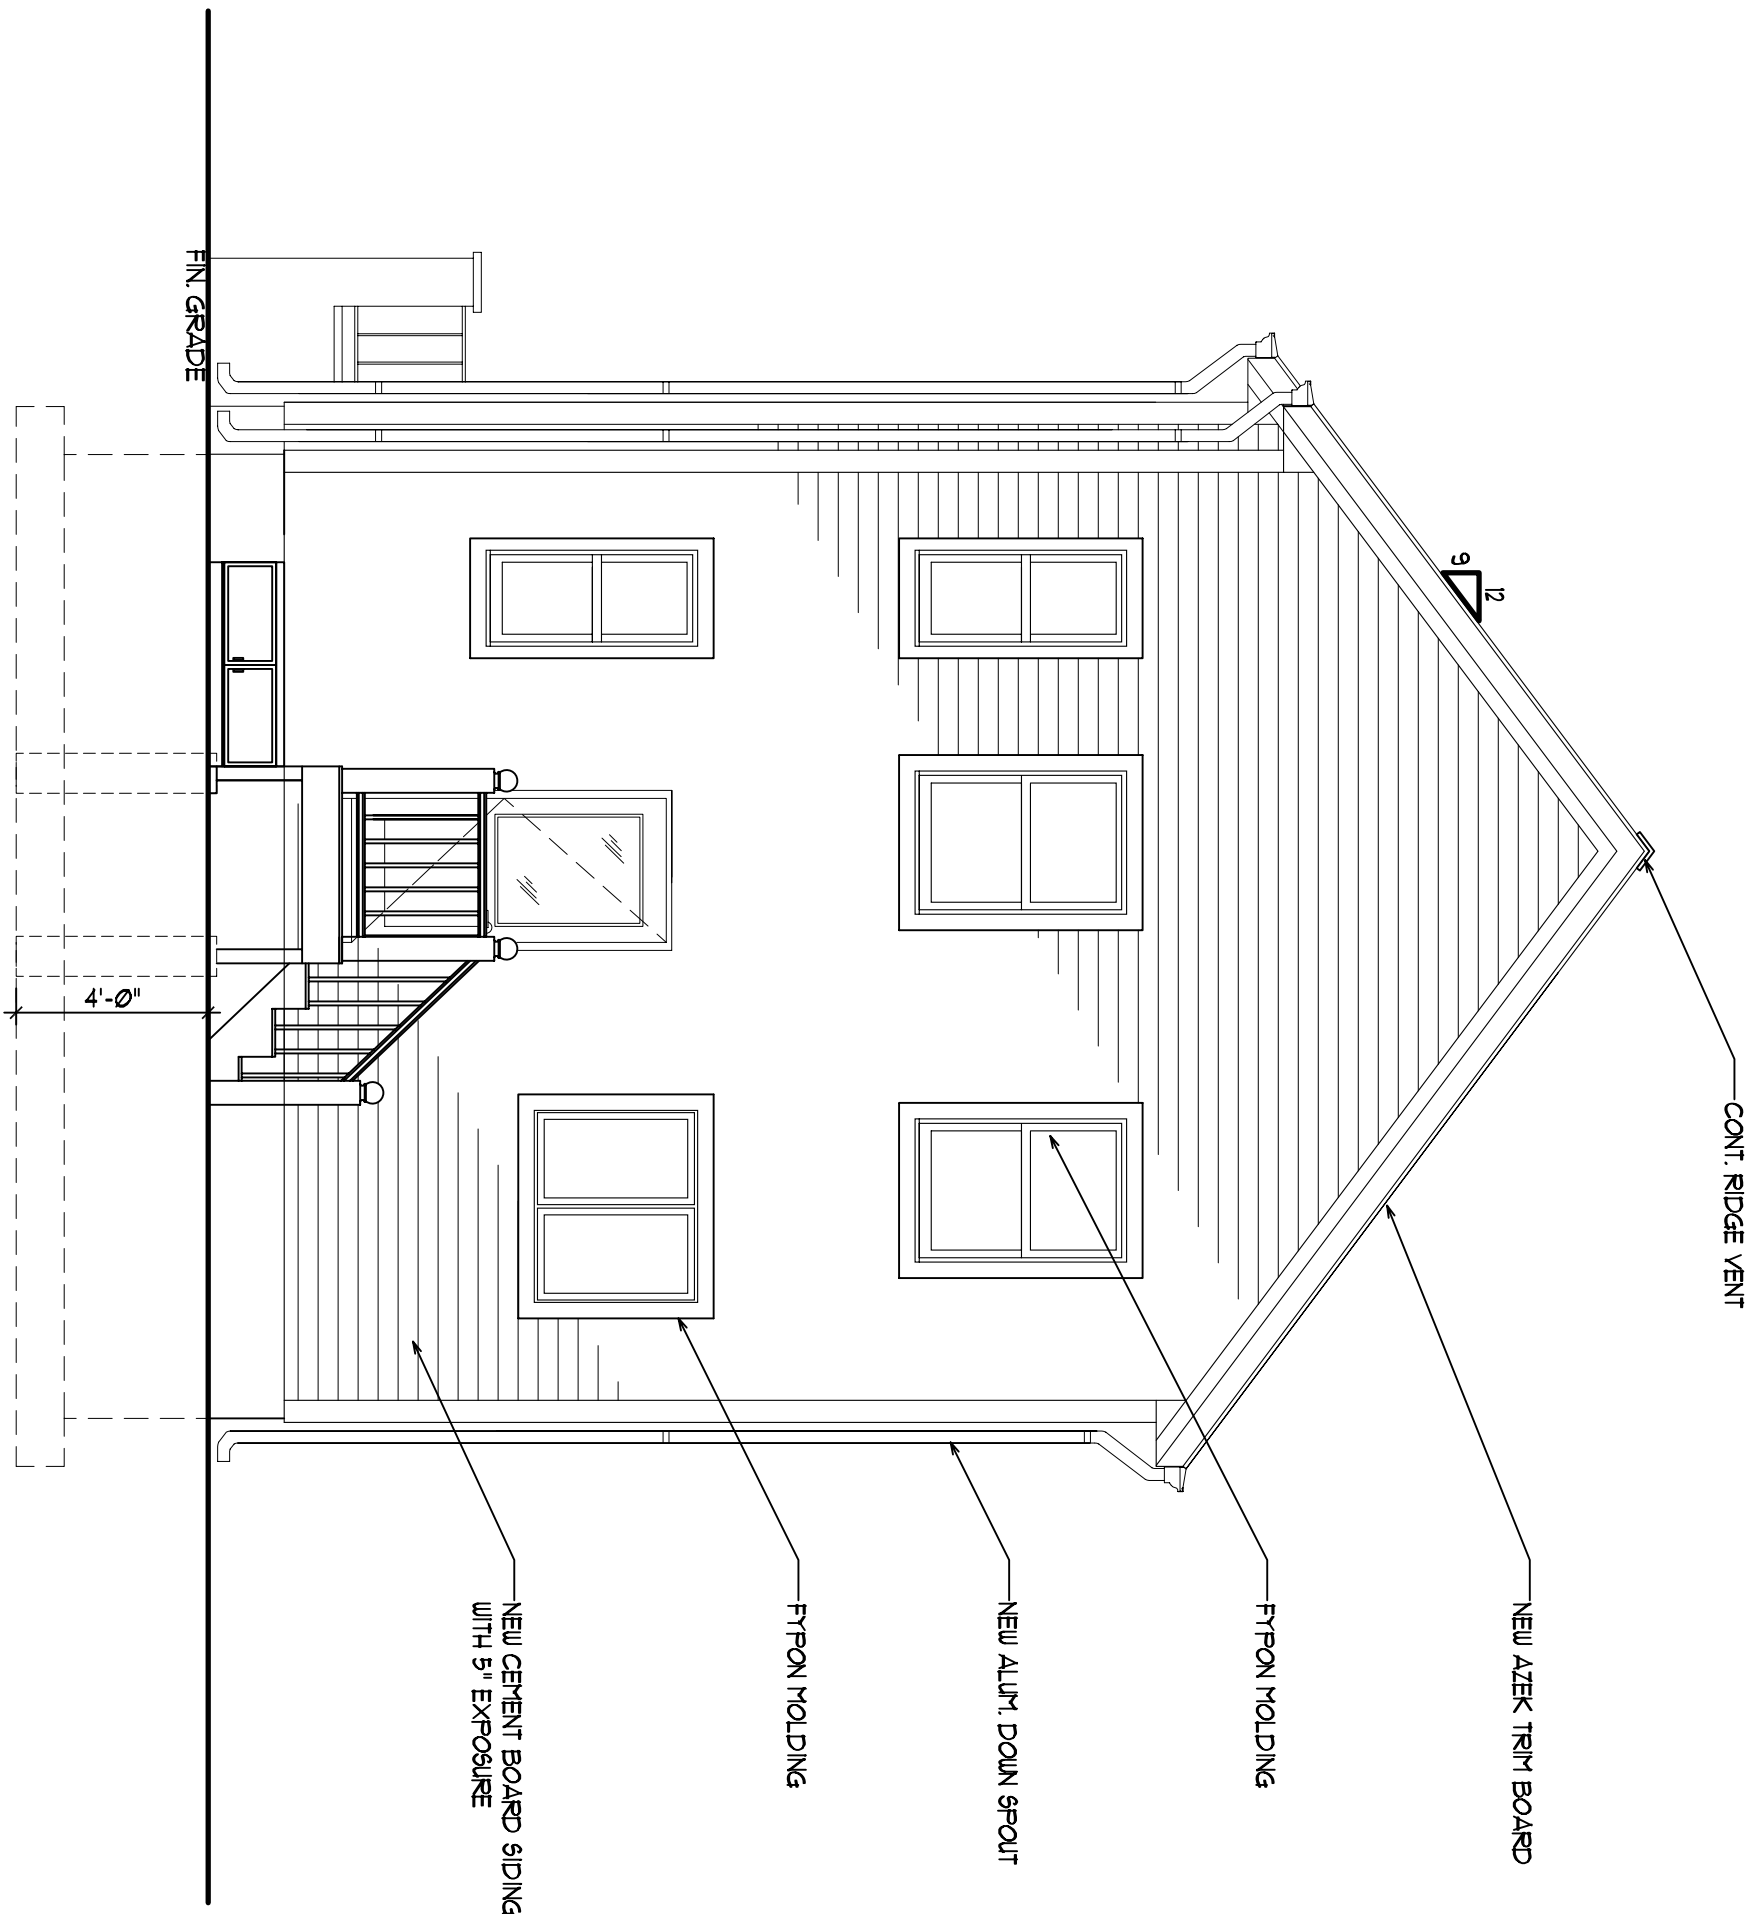
$$1/4'' = 1' - 0''$$


3	REAR ELEVATION
---	----------------

1/4" = 1'-0"

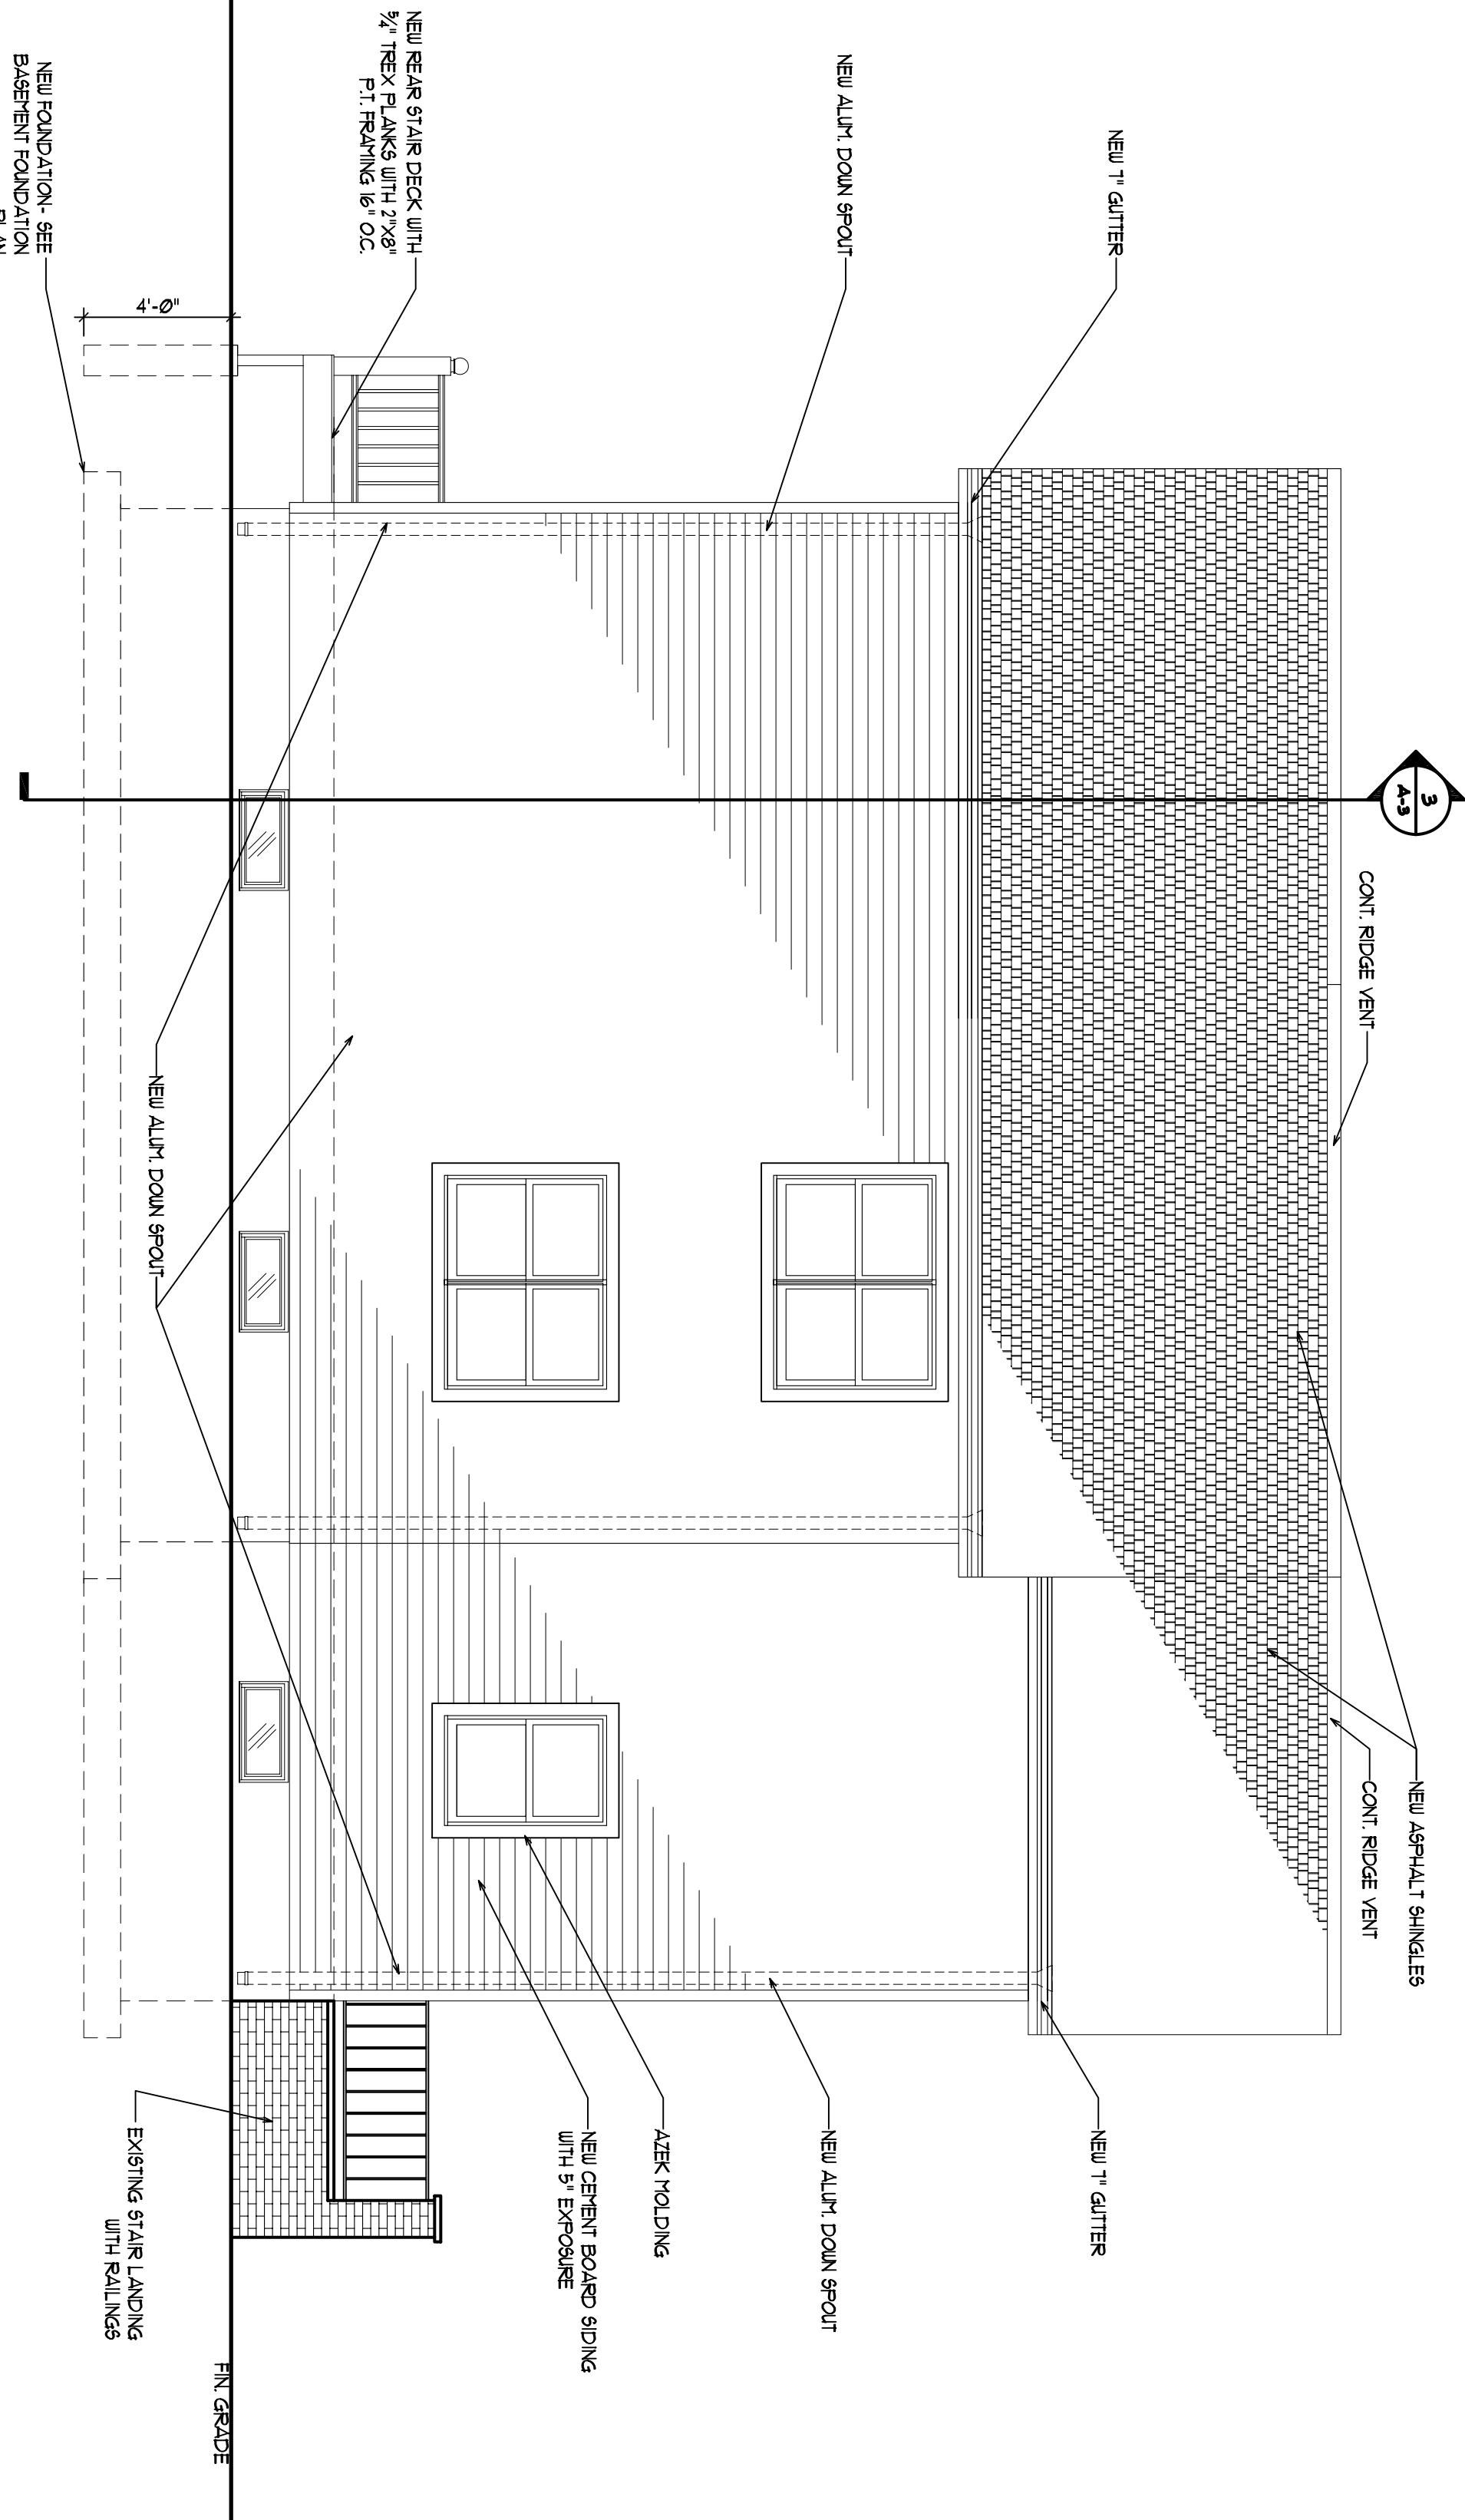

4	LEFT SIDE ELEVATION
---	---------------------

$$1/4'' = 1' - 0''$$

CONTRACTOR'S NOTES

1. Shall verify all dimensions in the field.
2. Shall obtain all required permits.
3. Must carry compensation and liability insurance.
4. Shall perform all work in accordance with building codes.
5. Shall construct barricades for pedestrian safety.
6. Shall do all the necessary shoring to existing structures during renovations.

#	REVISIONS	DATE

--	--

		MTTAVARES ARCHITECTS	
200 Broadway Suite 104 Lynnfield, MA 01940 Phone: 781-595-8400 Fax: 781-595-8300 Email: mjarchitects@verizon.net		PREPARED FOR: MRS. MARIA VALENTE	
ADDRESS: 36 HORACE ST. SOVERVILLE, MA		DRAWING TITLE: EXTERIOR ELEVATIONS	
SCALE: GIVEN REDUCE DATE: 1/13/2006 DRAWN BY: JL/BL CHECKED BY: MJT PROJECT #: 2b-53		A-2.0	

PLANTING SCHEDULE				
SCHEDULE				
QTY.	SYMBOL	NAME	SIZE	
14	BOX	BOXWOOD	8" HT.	
13	RHO.	RHOODODENDRON	8" HT.	
4	AZLA	AZALEA	8" HT.	
2	TR	JAPANESE PAMPLE TREE	8" HT.	

H O R A C E S T R E E T

1/8" = 1'-0"

SITE/LANDSCAPING PLAN

CONTRACTOR'S NOTES

1. Shall verify all dimensions in the field.
2. Shall obtain all required permits.
3. Must carry compensation and liability insurance.
4. Shall perform all work in accordance with building codes.
5. Shall construct barricades for pedestrian safety.
6. Shall do all the necessary shoring to existing structures during renovations.

#	REVISIONS	DATE



	
MTAVARES ARCHITECTS	
20 Broadway Suite 104 Lynnfield, MA 01940	
Phone: 781-595-9400 Fax: 781-595-8300	
Email: mtaarchitects@verizon.net	
PREPARED FOR:	
MR&S. MARIA VALENTE	
ADDRESS:	
36 HORACE ST. SONERVILLE, MA	
DRAWING TITLE:	
SITE/LANDSCAPING PLAN AND PLANT SCHEDULE	
SCALE:	
GIVEN	
RECEIVED DATE:	
PROJECT NO.	W2121016
DRAWN BY:	J.T.
CHECKED BY:	
PLOT	
PROJECT #:	215-53
L-1.Ø	