




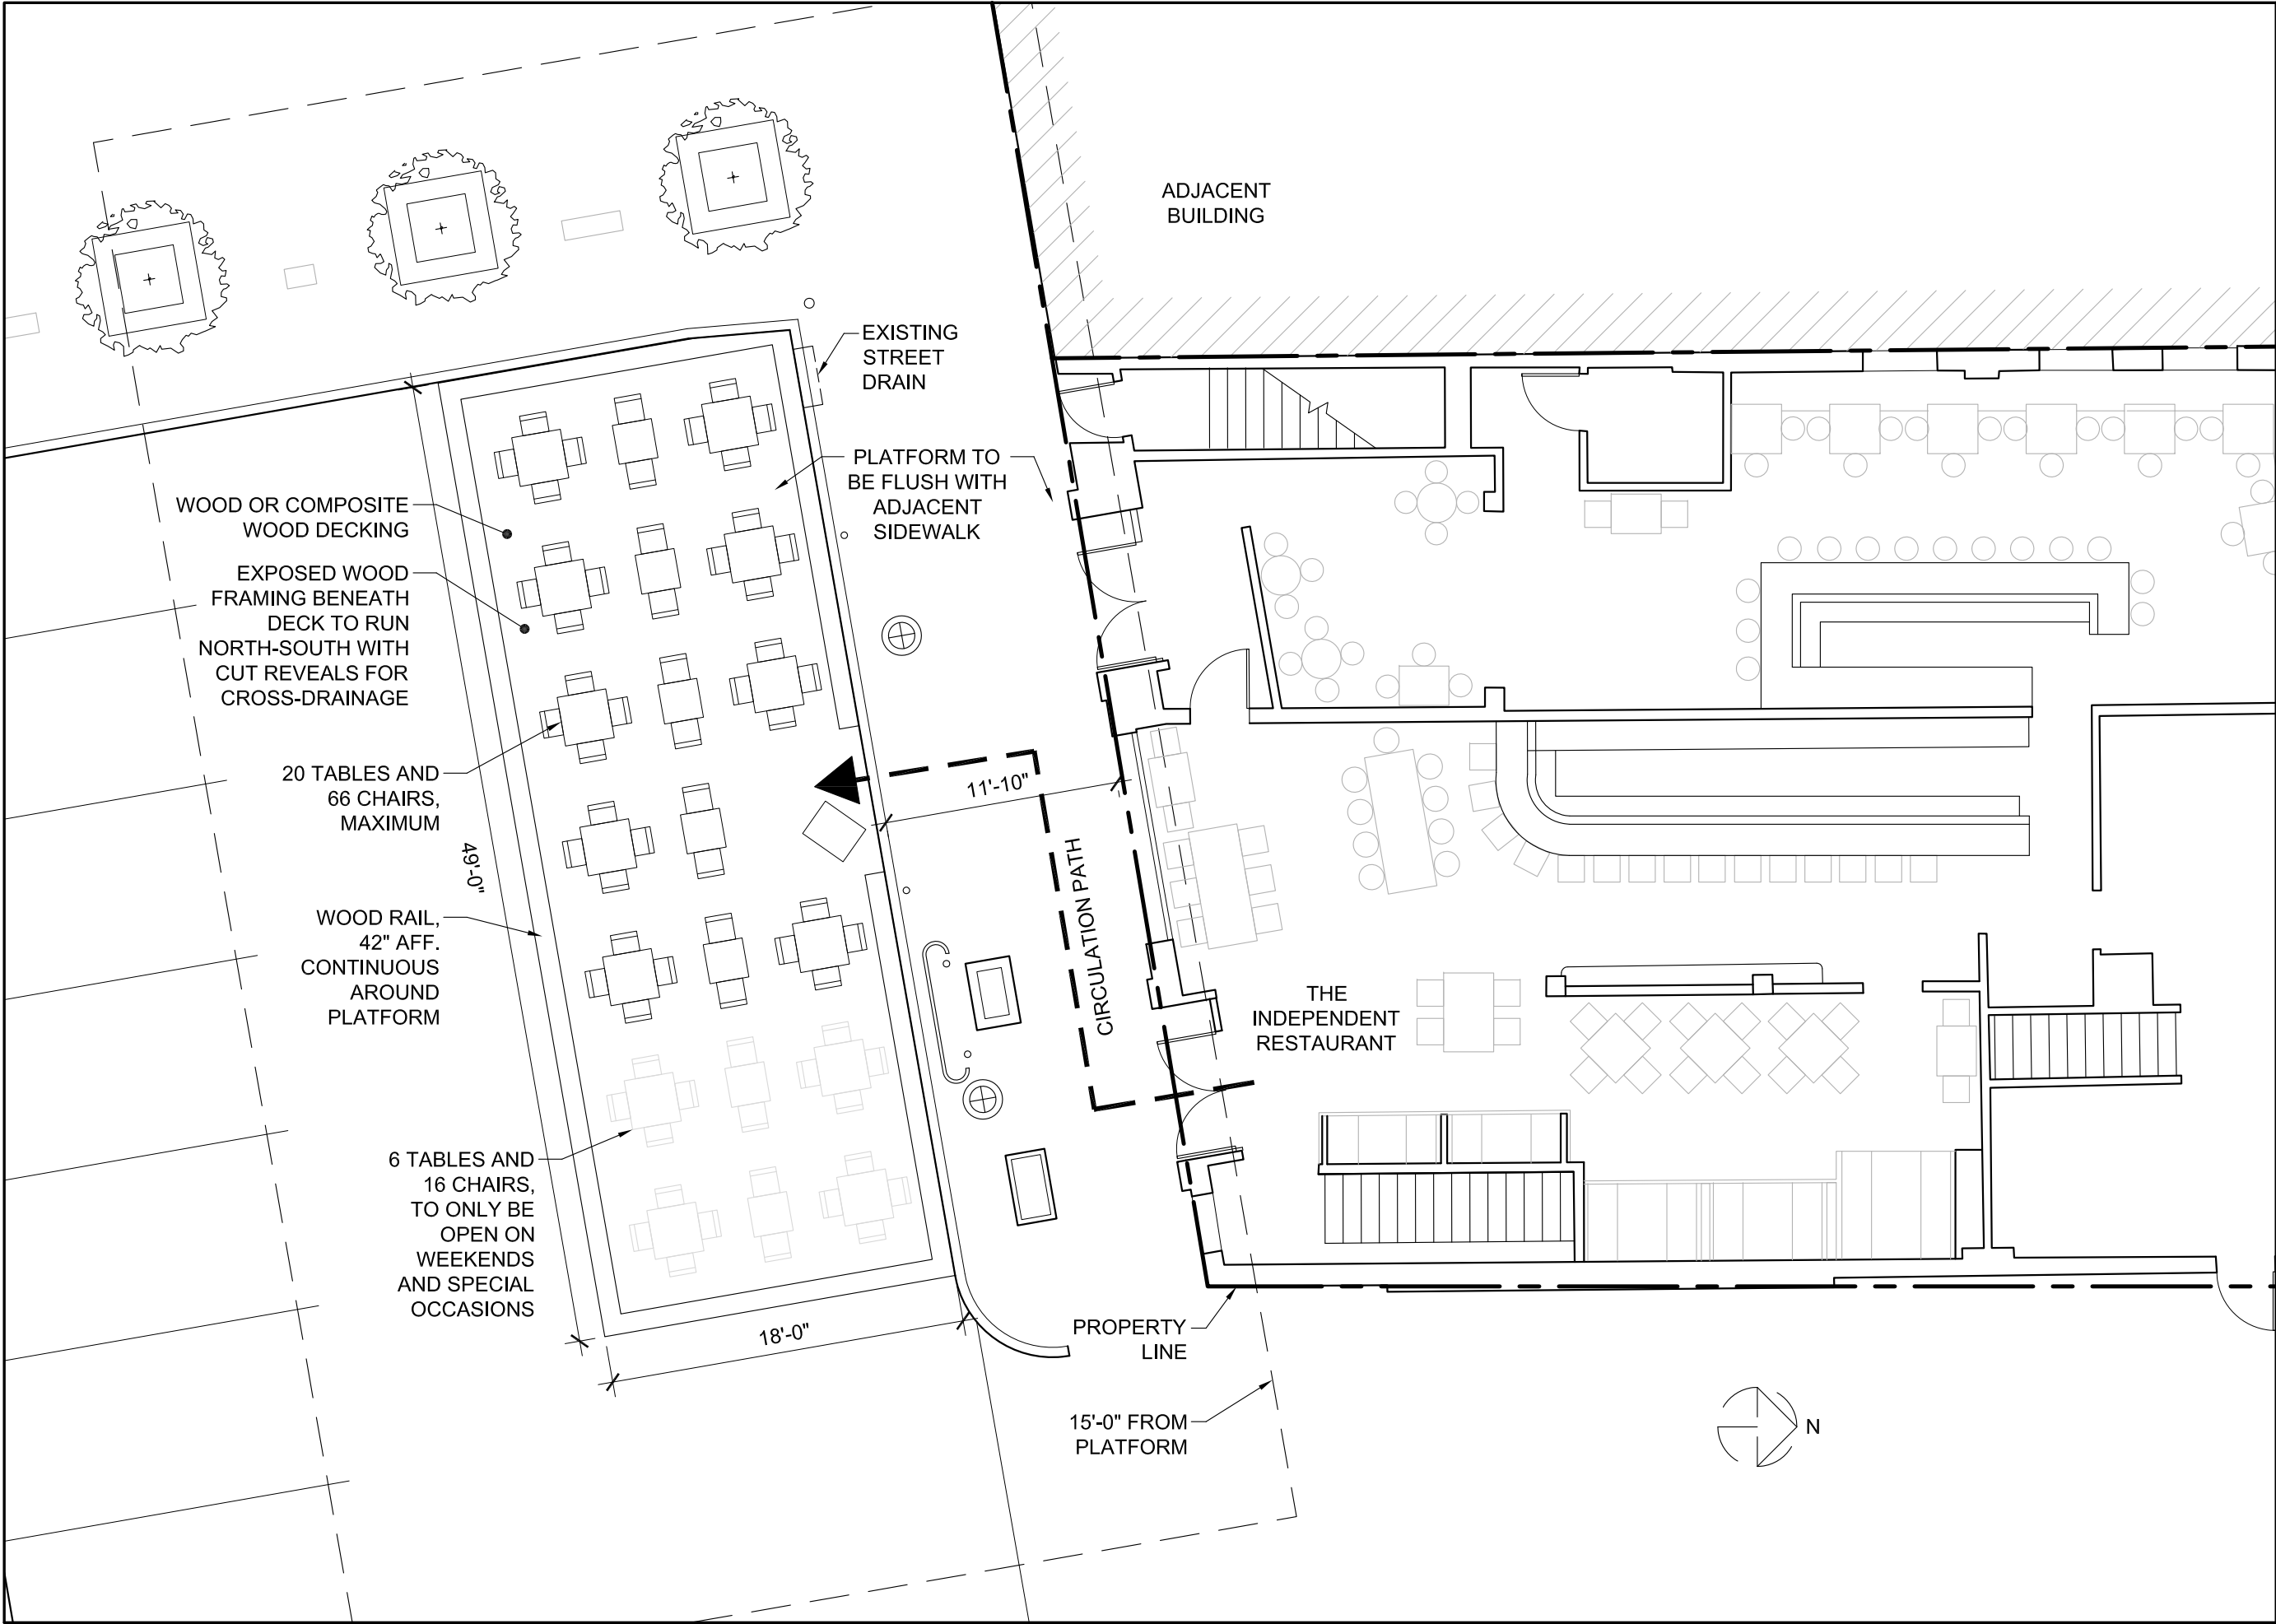

Project		RENOVATIONS TO INDEPENDANT PARKLET 75 UNION SQUARE	
Title		PROPOSED SITE PLAN	
Davis Square Architects		240A Elm St., Somerville, MA 02144 617.628.5700 www.davissquarearchitects.com	
Designed		Checked	
Project No.		10009.00	
Scale		1/8" = 1'-0"	
Date		3/22/12	
Drawing No.			
A-1			

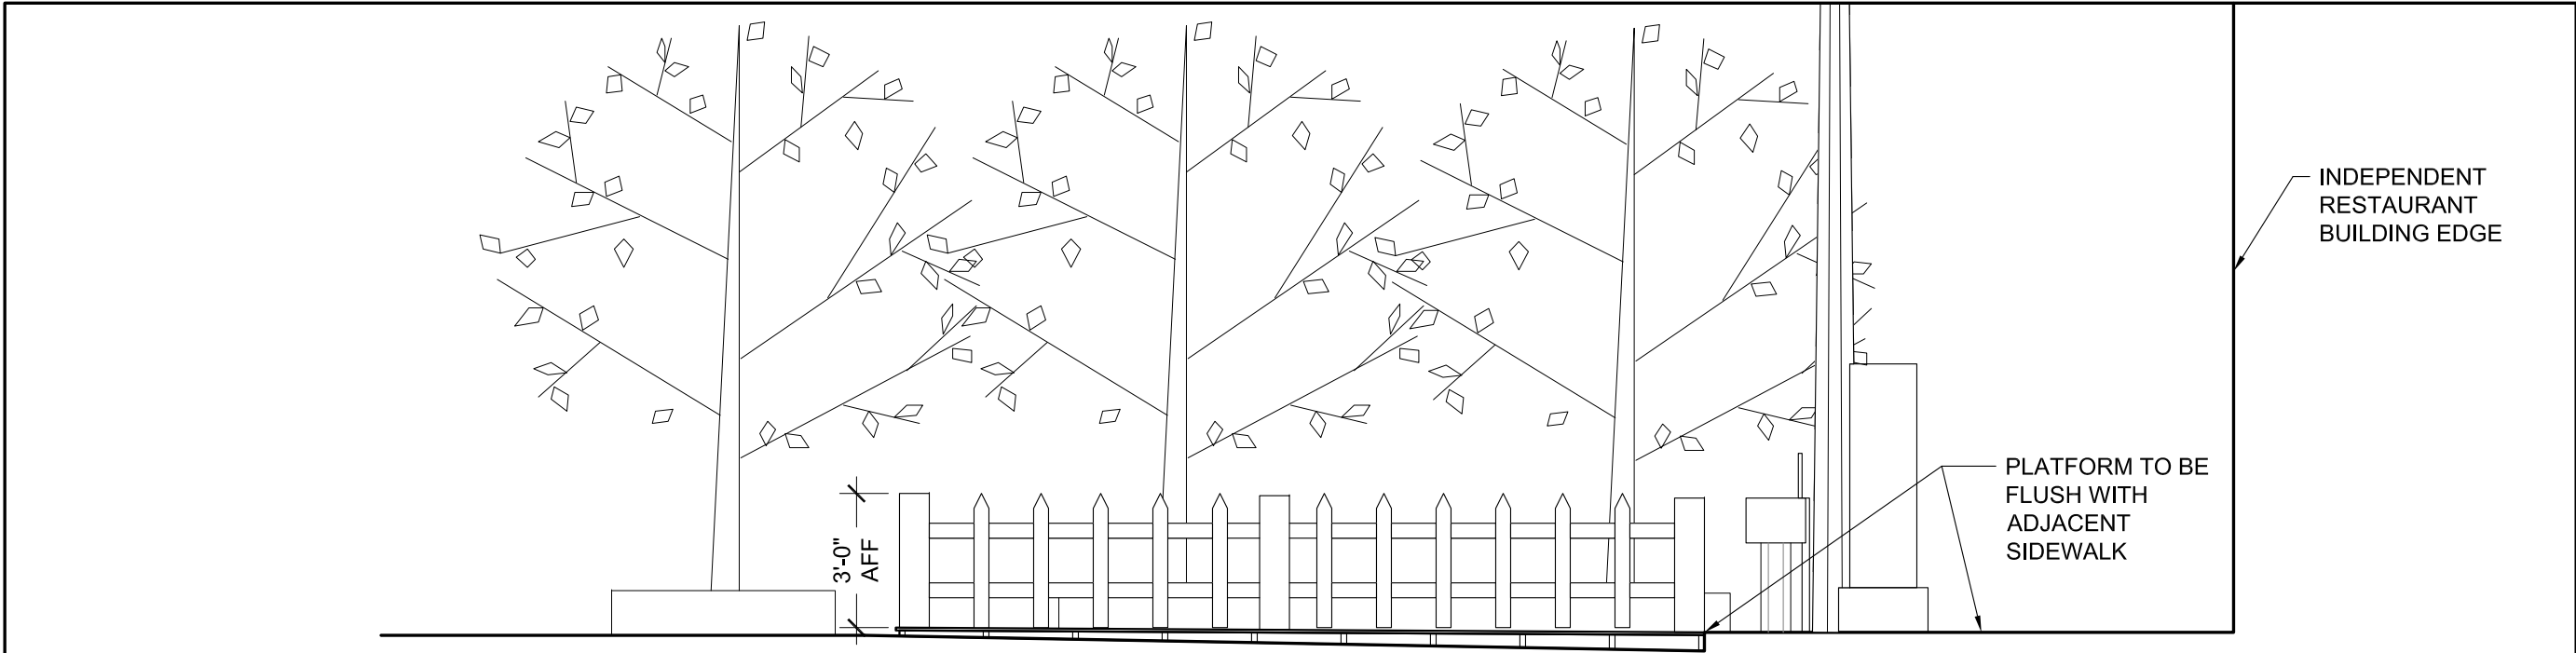

B EAST ELEVATION

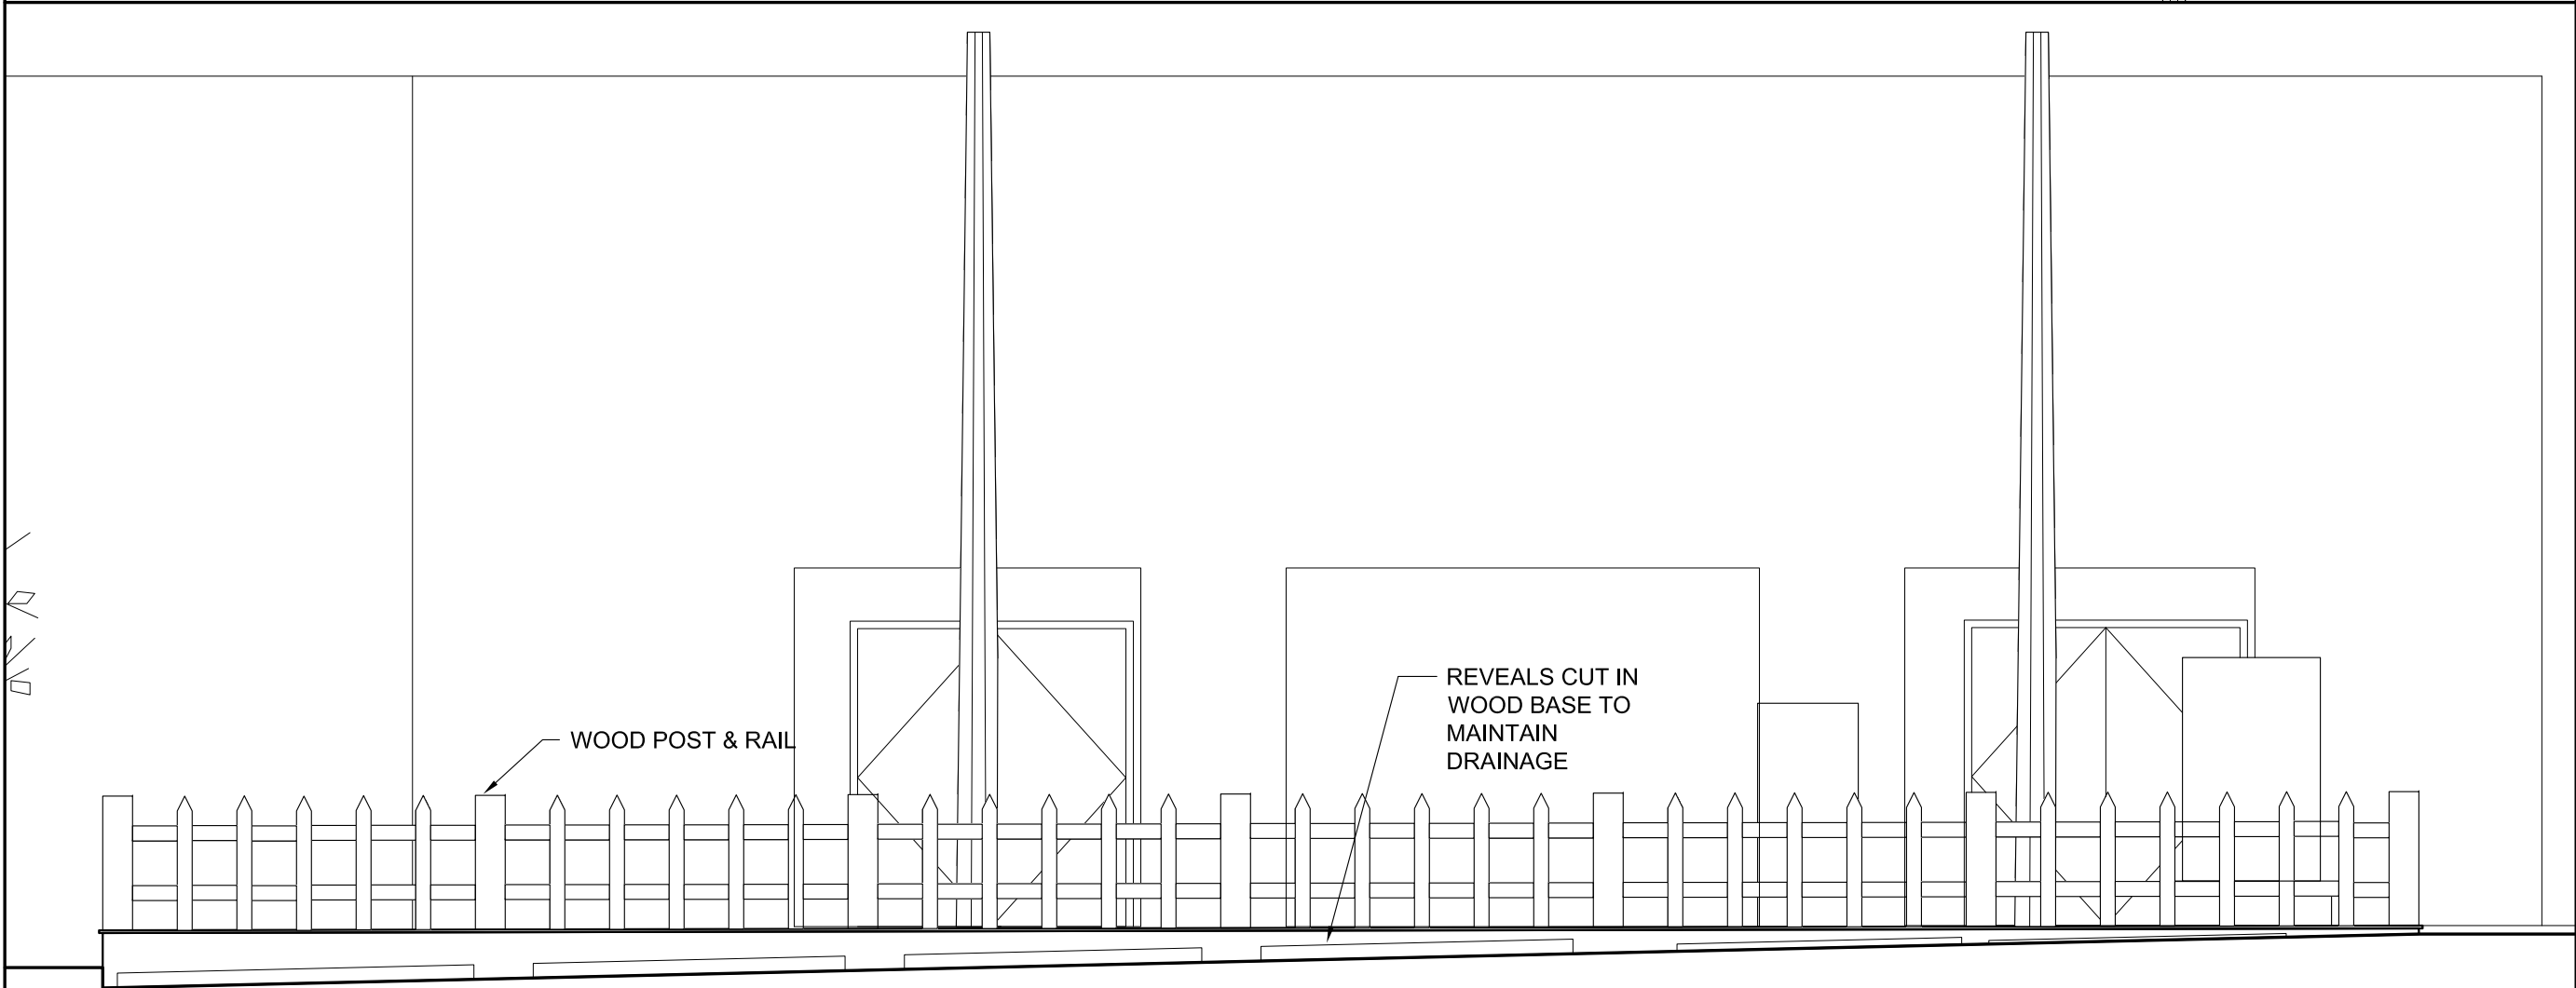

A NORTH ELEVATION

Project	RENOVATIONS TO INDEPENDENT PARKLET 75 UNION SQUARE
	Title PROPOSED ELEVATIONS

	240A Elm St., Somerville, MA 02144
	617.628.5700 www.davissquarearchitects.com

Designed	Checked	Project No.	Scale	Date
		10009.00	1/4" = 1'-0"	3/26/12

Drawing No.	A-2
-------------	------------

Picture of the Patio at The Independent Summer 2013

