



LOT AREA: 2832 sq ft
TOT FL: 1062 sq ft TOTAL: 2116.5 sq ft
SUS FL: 1054.5
ROOF PITCH: 10.22:12.40 FT EXISTG FOOTPRINT 2121.13 sq ft
INCREASE: 220 sq ft 22.37%
PAVING: STOPS 63 sq ft PERMISSIBLE PAVING 156 sq ft
(198 sq ft) + 2.5%
LANDSCAPE
2832-1261 = 1071 sq ft 45.9%


2014 DEC 16 PM 2:36

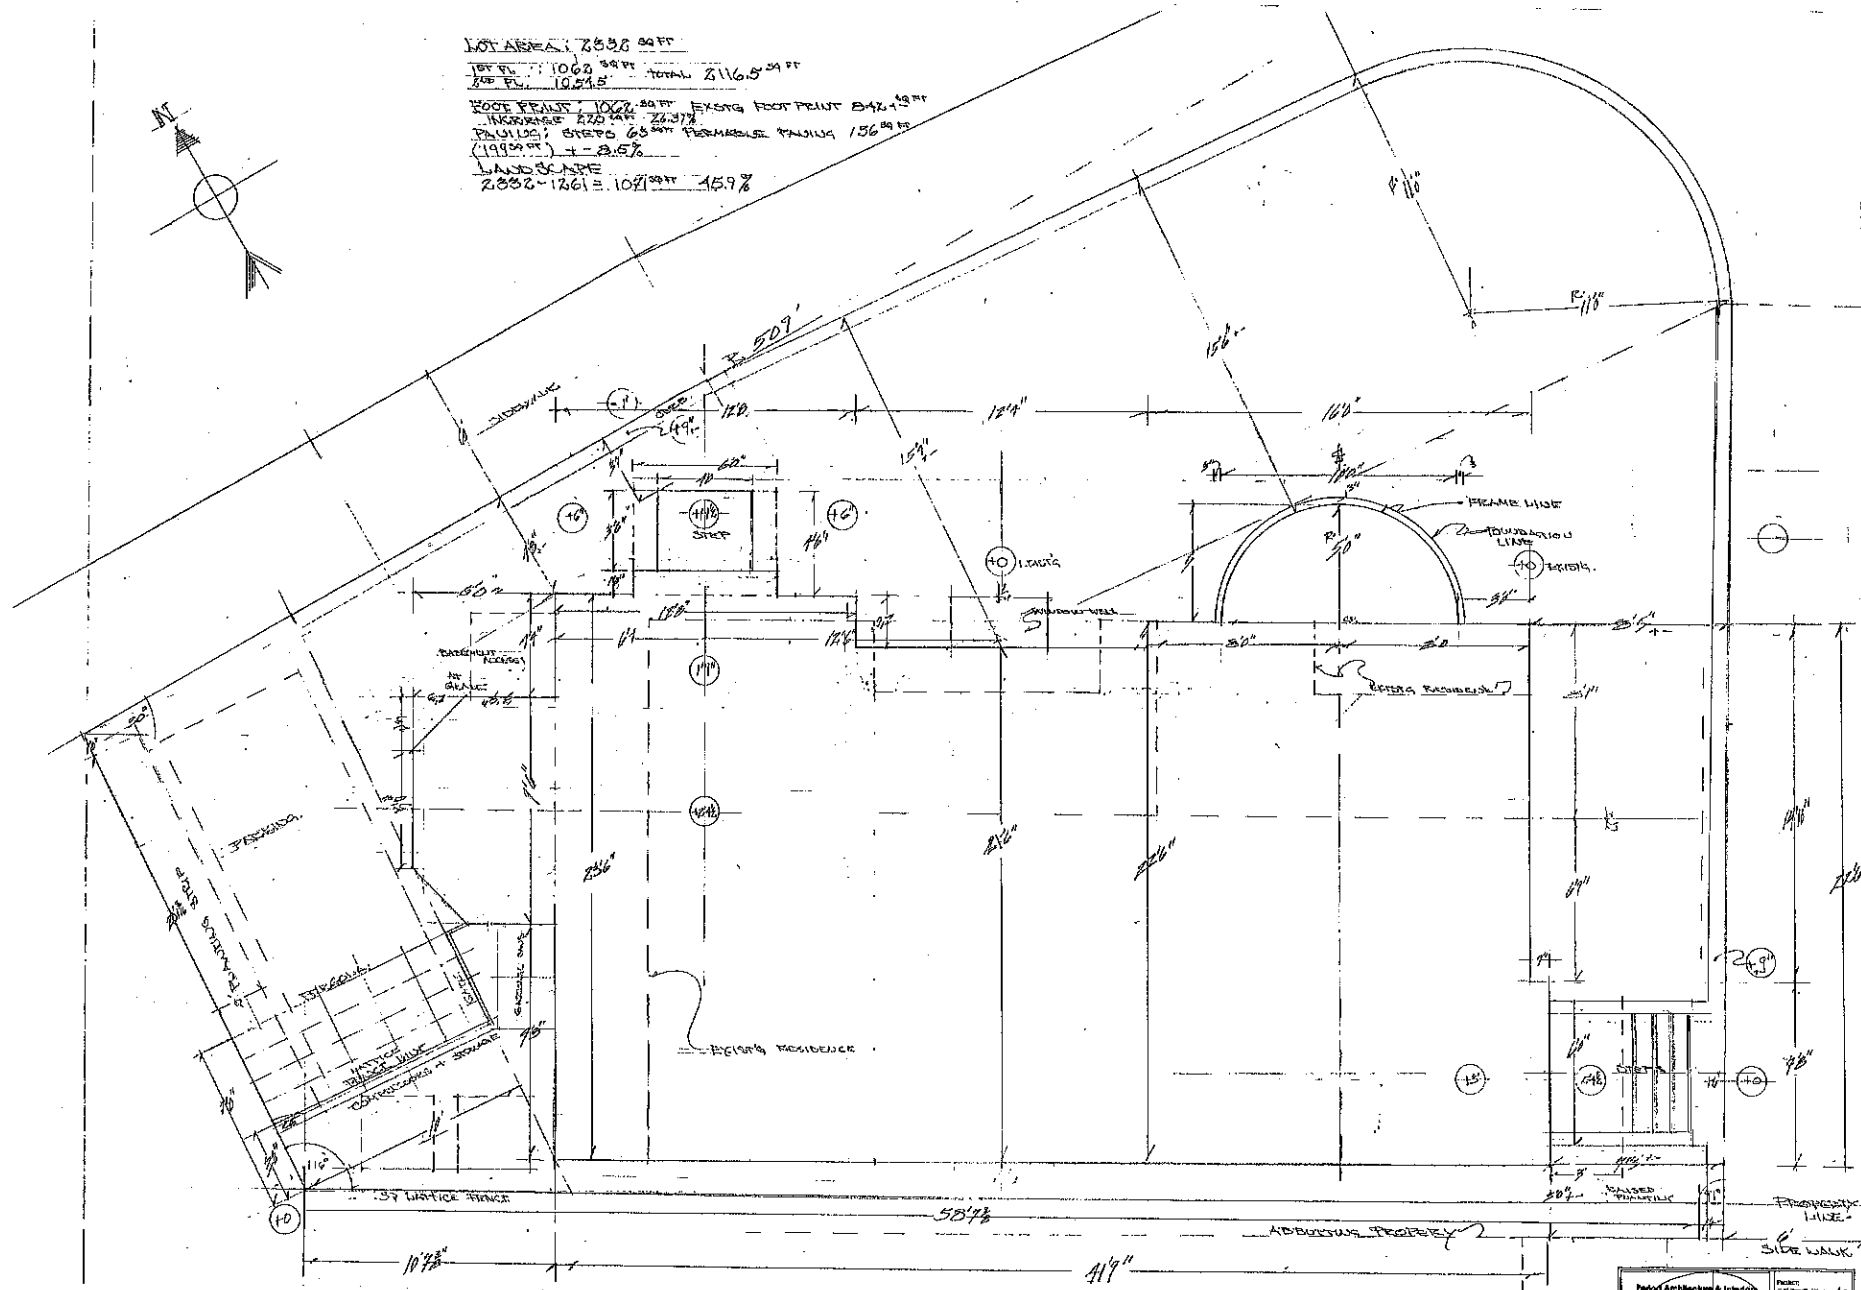


Project Architect & Interior Kathy Macoskey Brown Registered 10 Church Street Westport, MA 02892 417-924-4710 417-924-2008 (fax) kmacoskey@macoskeybrown.com		Project CONGALL / WILLIAMS RESIDENCE A-0 SHEET 8 OF 10 DATE 10/20/14 DRAWN BY CHECKED BY
---	--	--

 


2014 DEC 16 PM 2:36

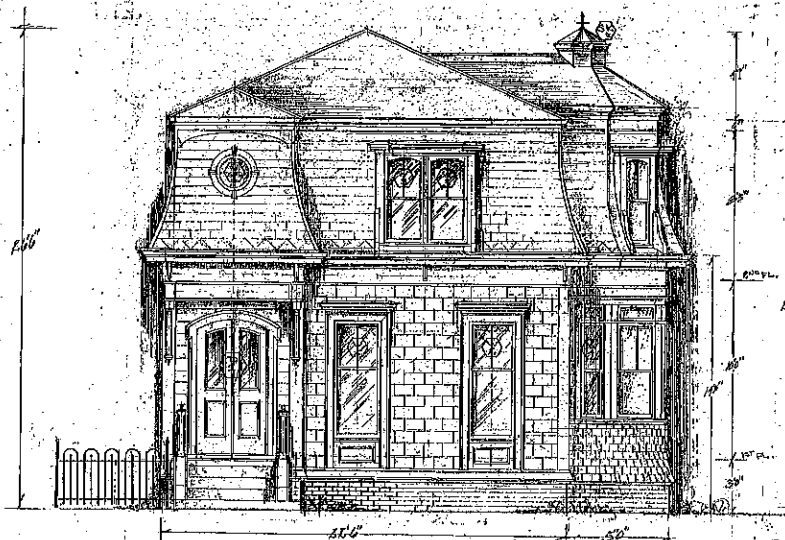


25 Ivaloo Street
Front Elevation
(East)

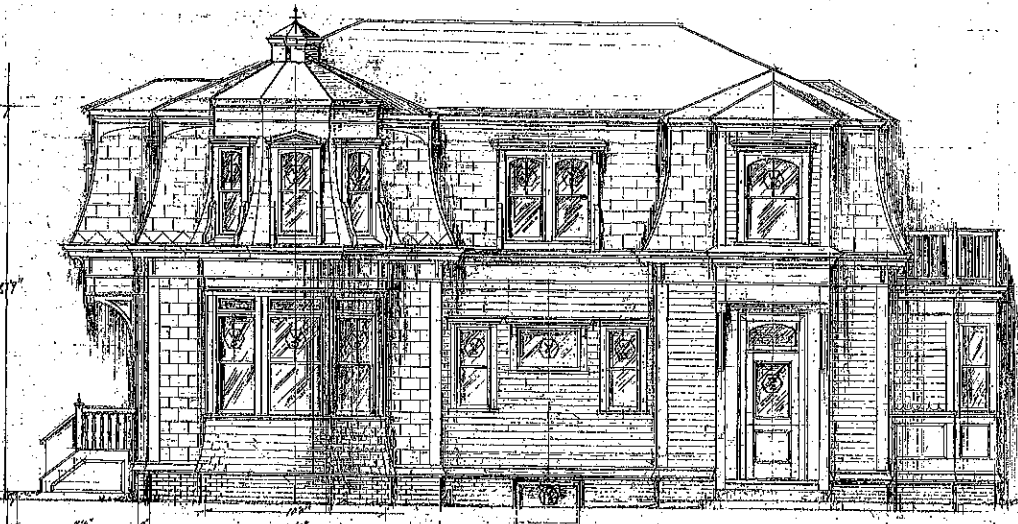

25 Ivaloo Street
Side Elevation
(Harrison Street - North)

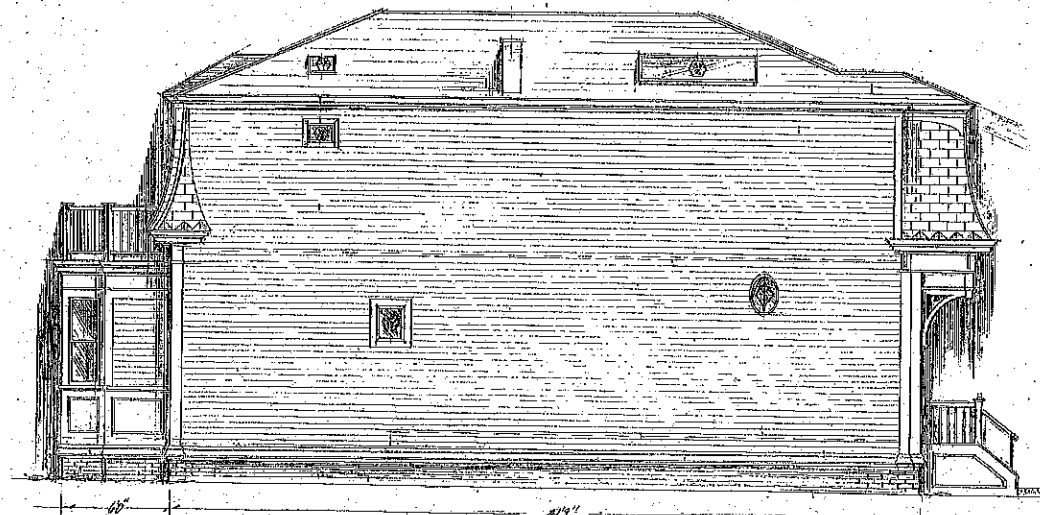

25 Ivaloo Street
Side Elevation
(South)

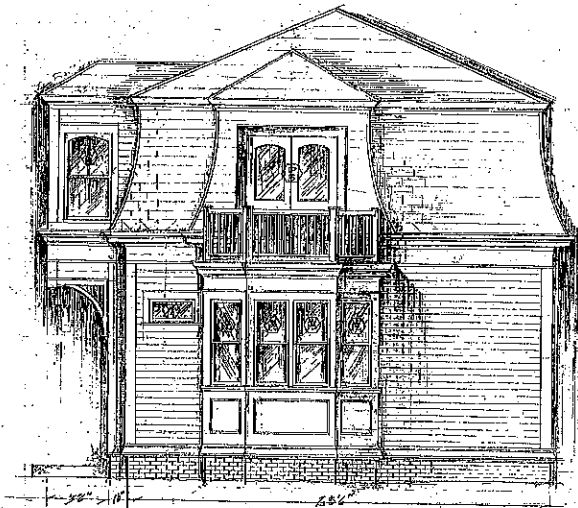


25 Ivaloo Street
Rear Elevation
(West)

Project Architectural & Interior Full-Motion Design 110 Church Street Victoria, BC V8V 2P6 (604) 477-1111 (604) 477-1112 info@fullmotiondesign.ca		Project: 25 Ivaloo St Date: 11/10/14 Author: JPB
Drawing: 25 Ivaloo St ELEVATIONS Scale: 1/8" = 1'-0"		Sheet: A01 Date: 11/10/14 Author: JPB




RECEIVED
S. P. C. D. AND
PLANTING DEPT

2011 DEC 16 PM 2:36

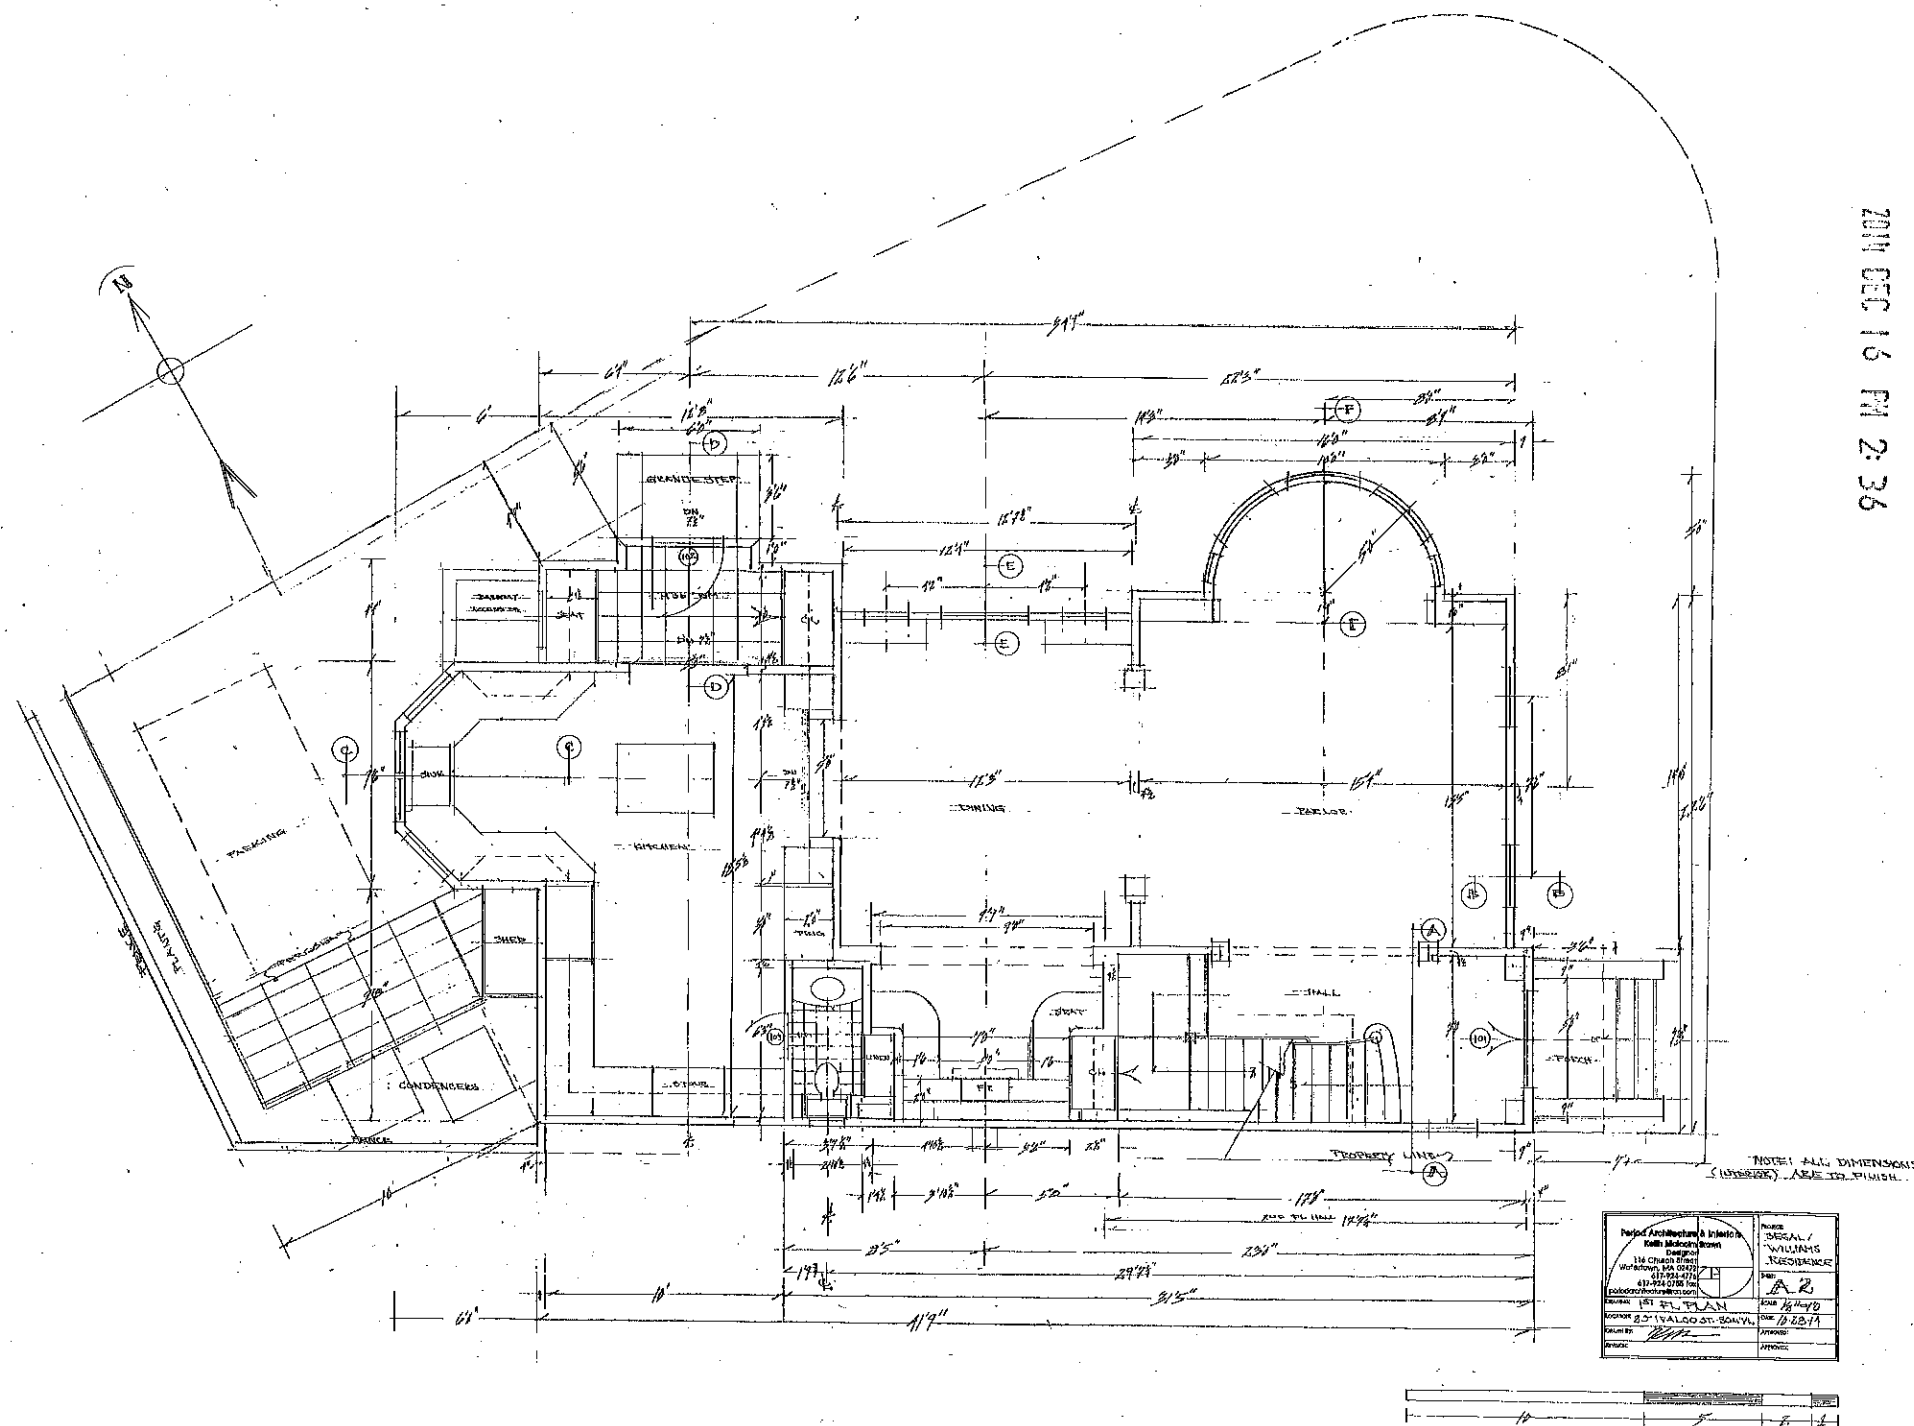

RECEIVED
S.P.C.D. A.C.D.
PLANNING DEPT.

2010 DEC 16 PM 2:36

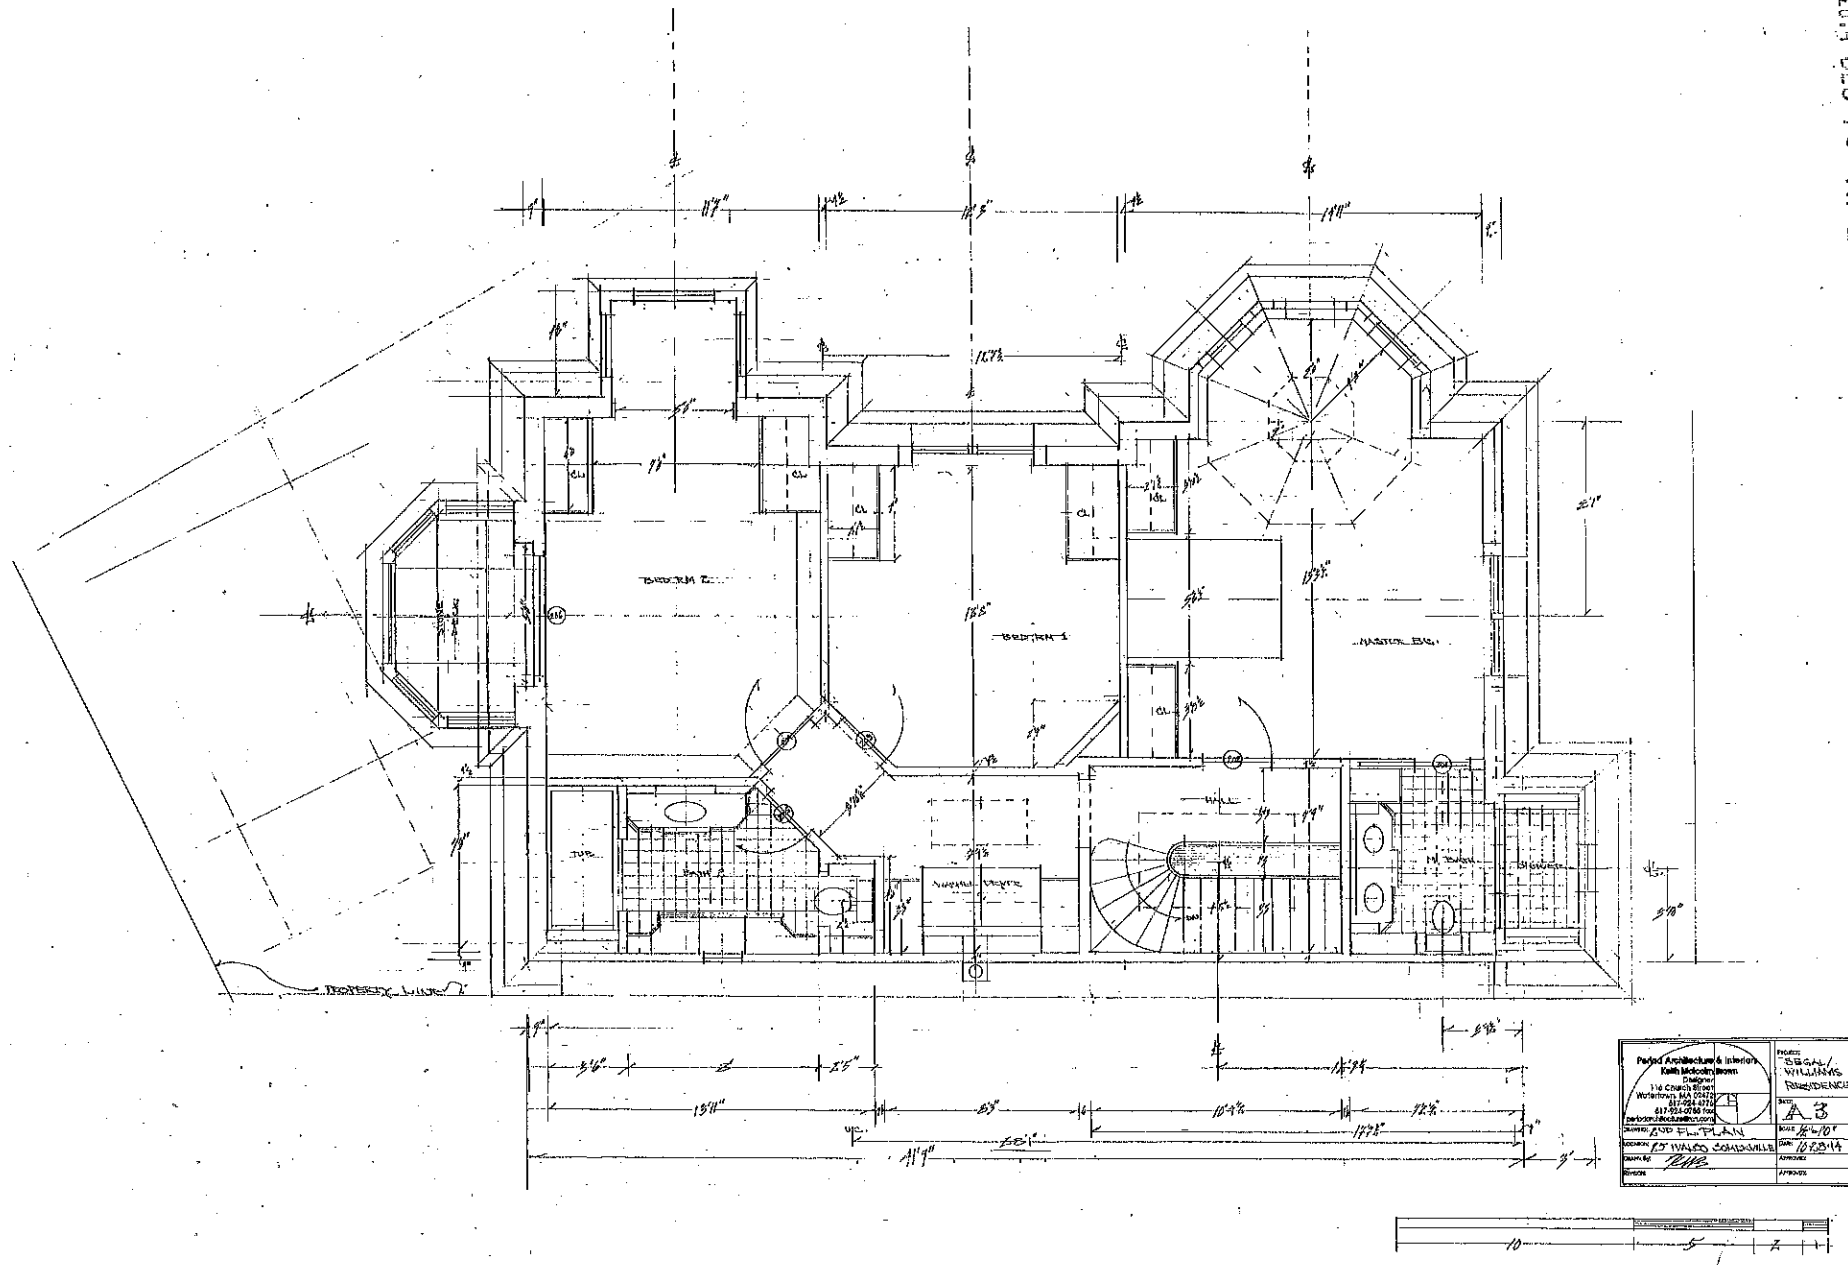

Project Architectural & Interior Keith McQuinn 114 Church Street Worcester, MA 01602 508-853-0000 keith@keithmcquinn.com		PHOTO S.B.G.A. WILLIAMS FARMHOUSE BRIDGE A3 DATE 12/10/10 DRAWN BY J.M.C. CHECKED BY J.M.C. APPROVED BY J.M.C.
---	--	---