



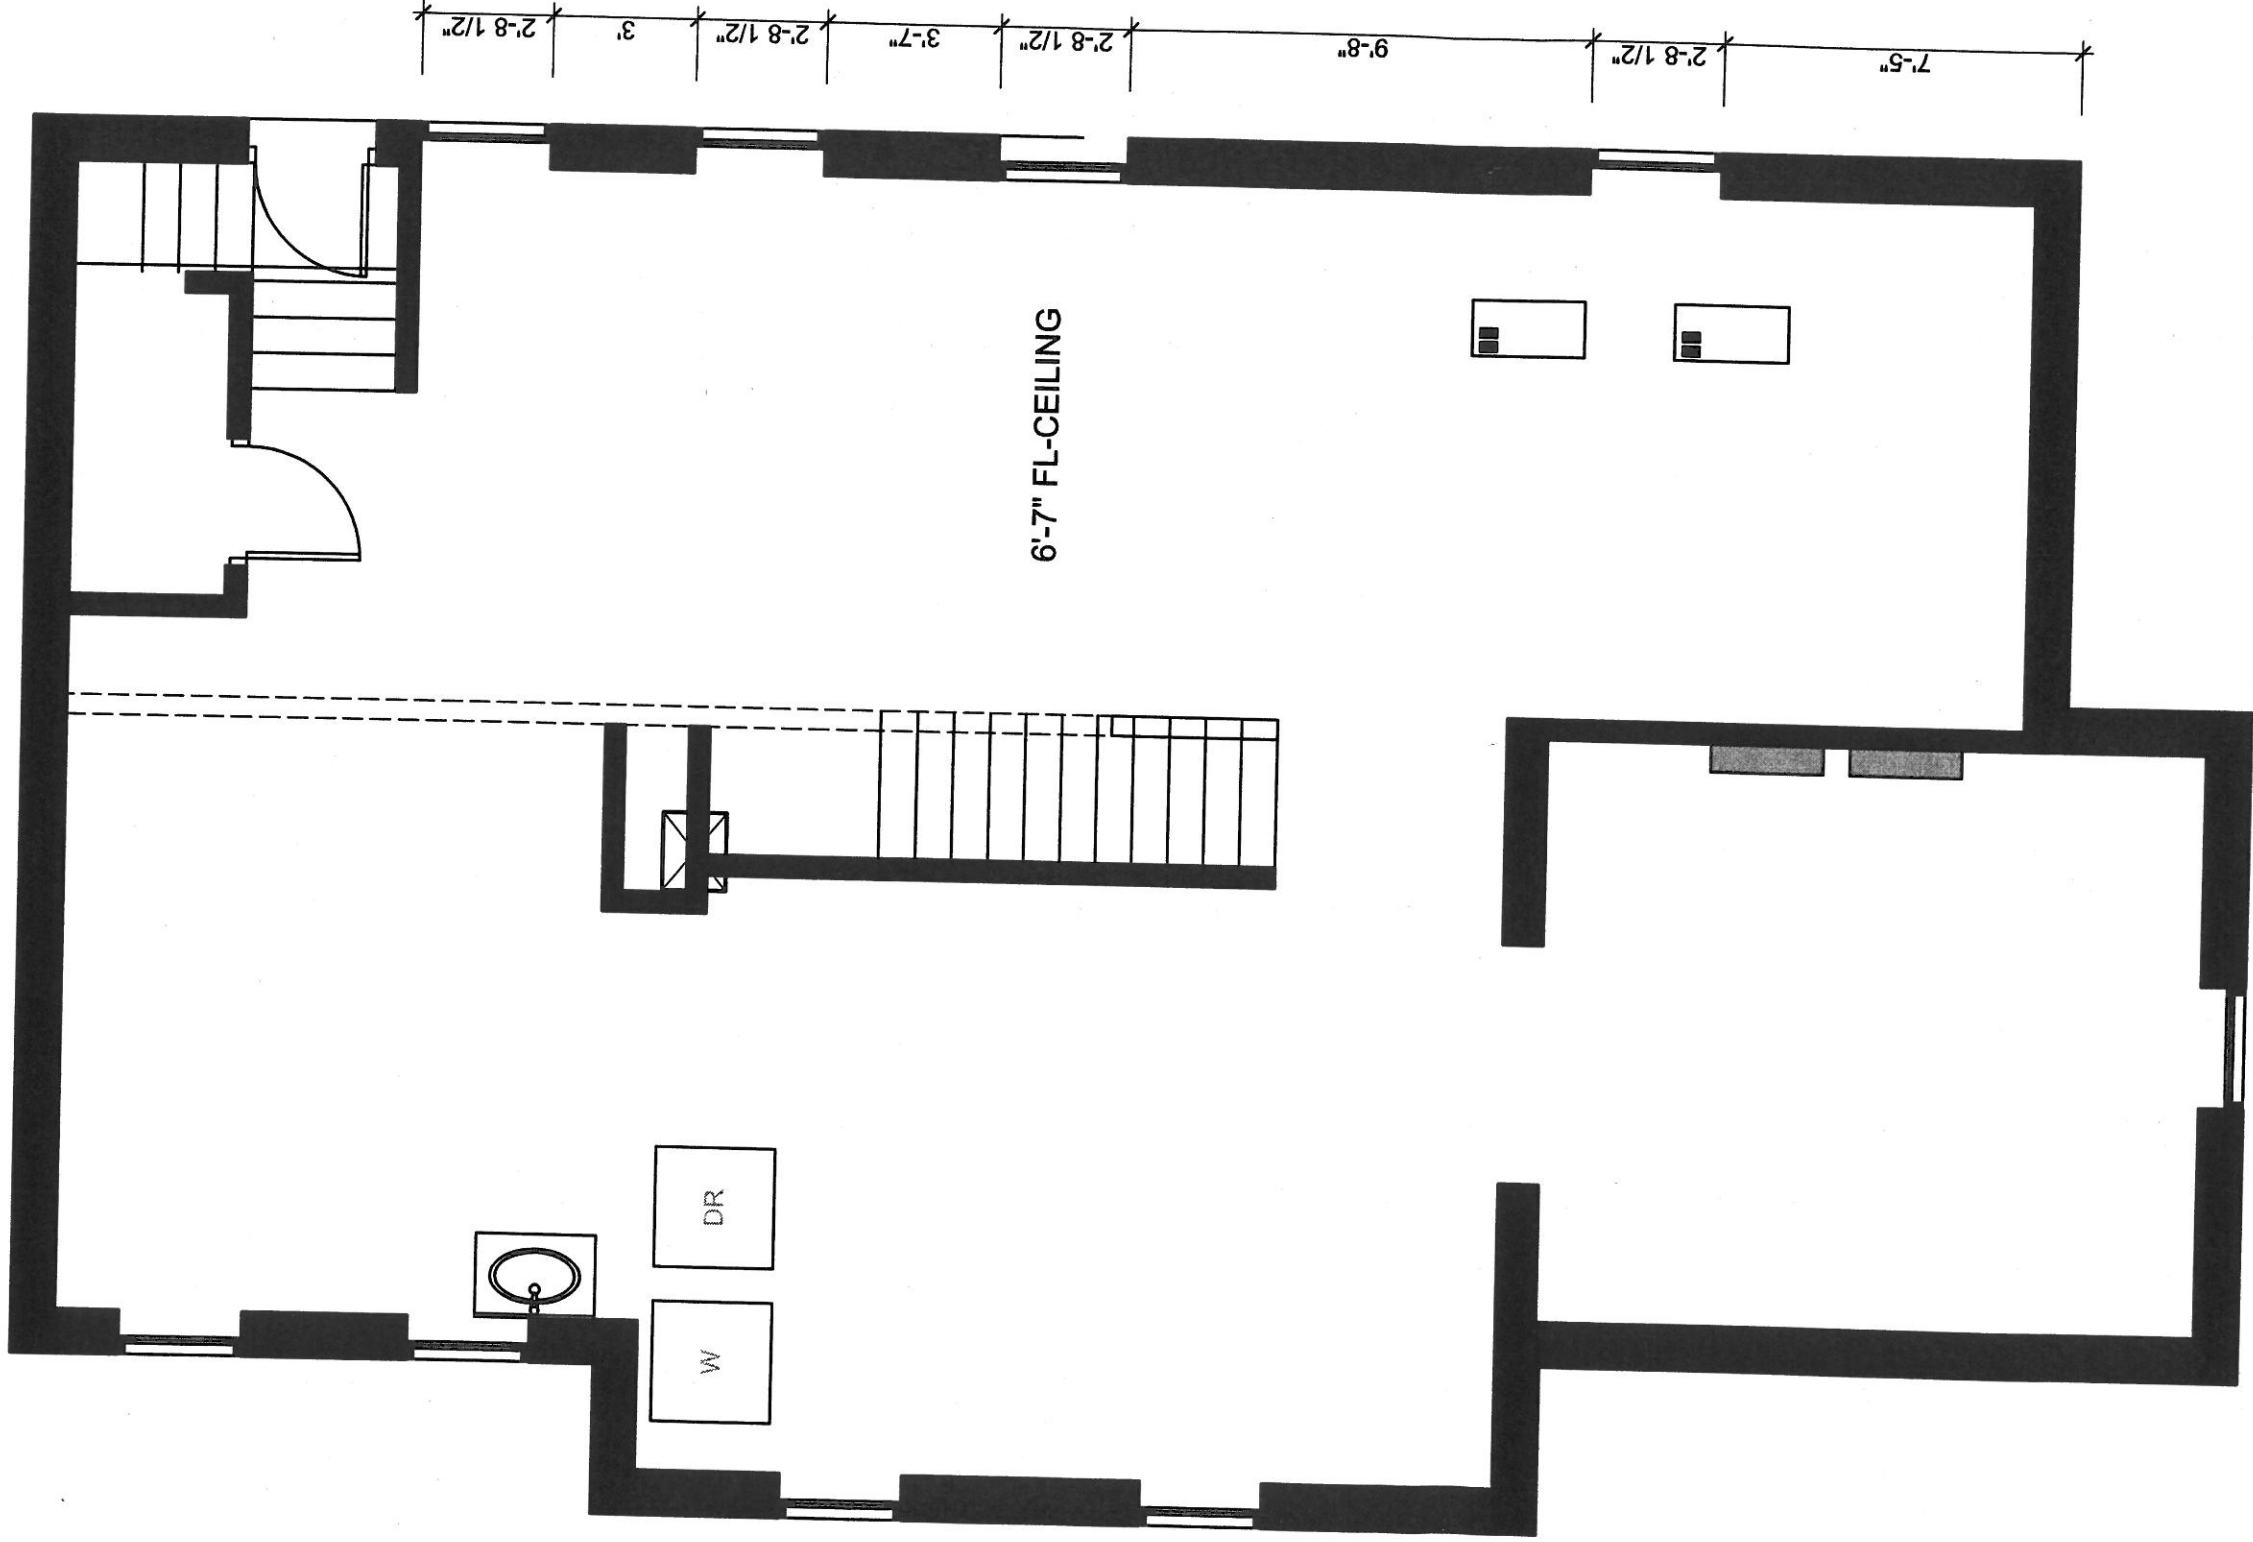

1 EXISTING BASEMENT PLAN

SCALE: 1/4" = 1'-0"

110 JOSEPHINE
AVENUE
SOMERVILLE,
MASSACHUSETTS

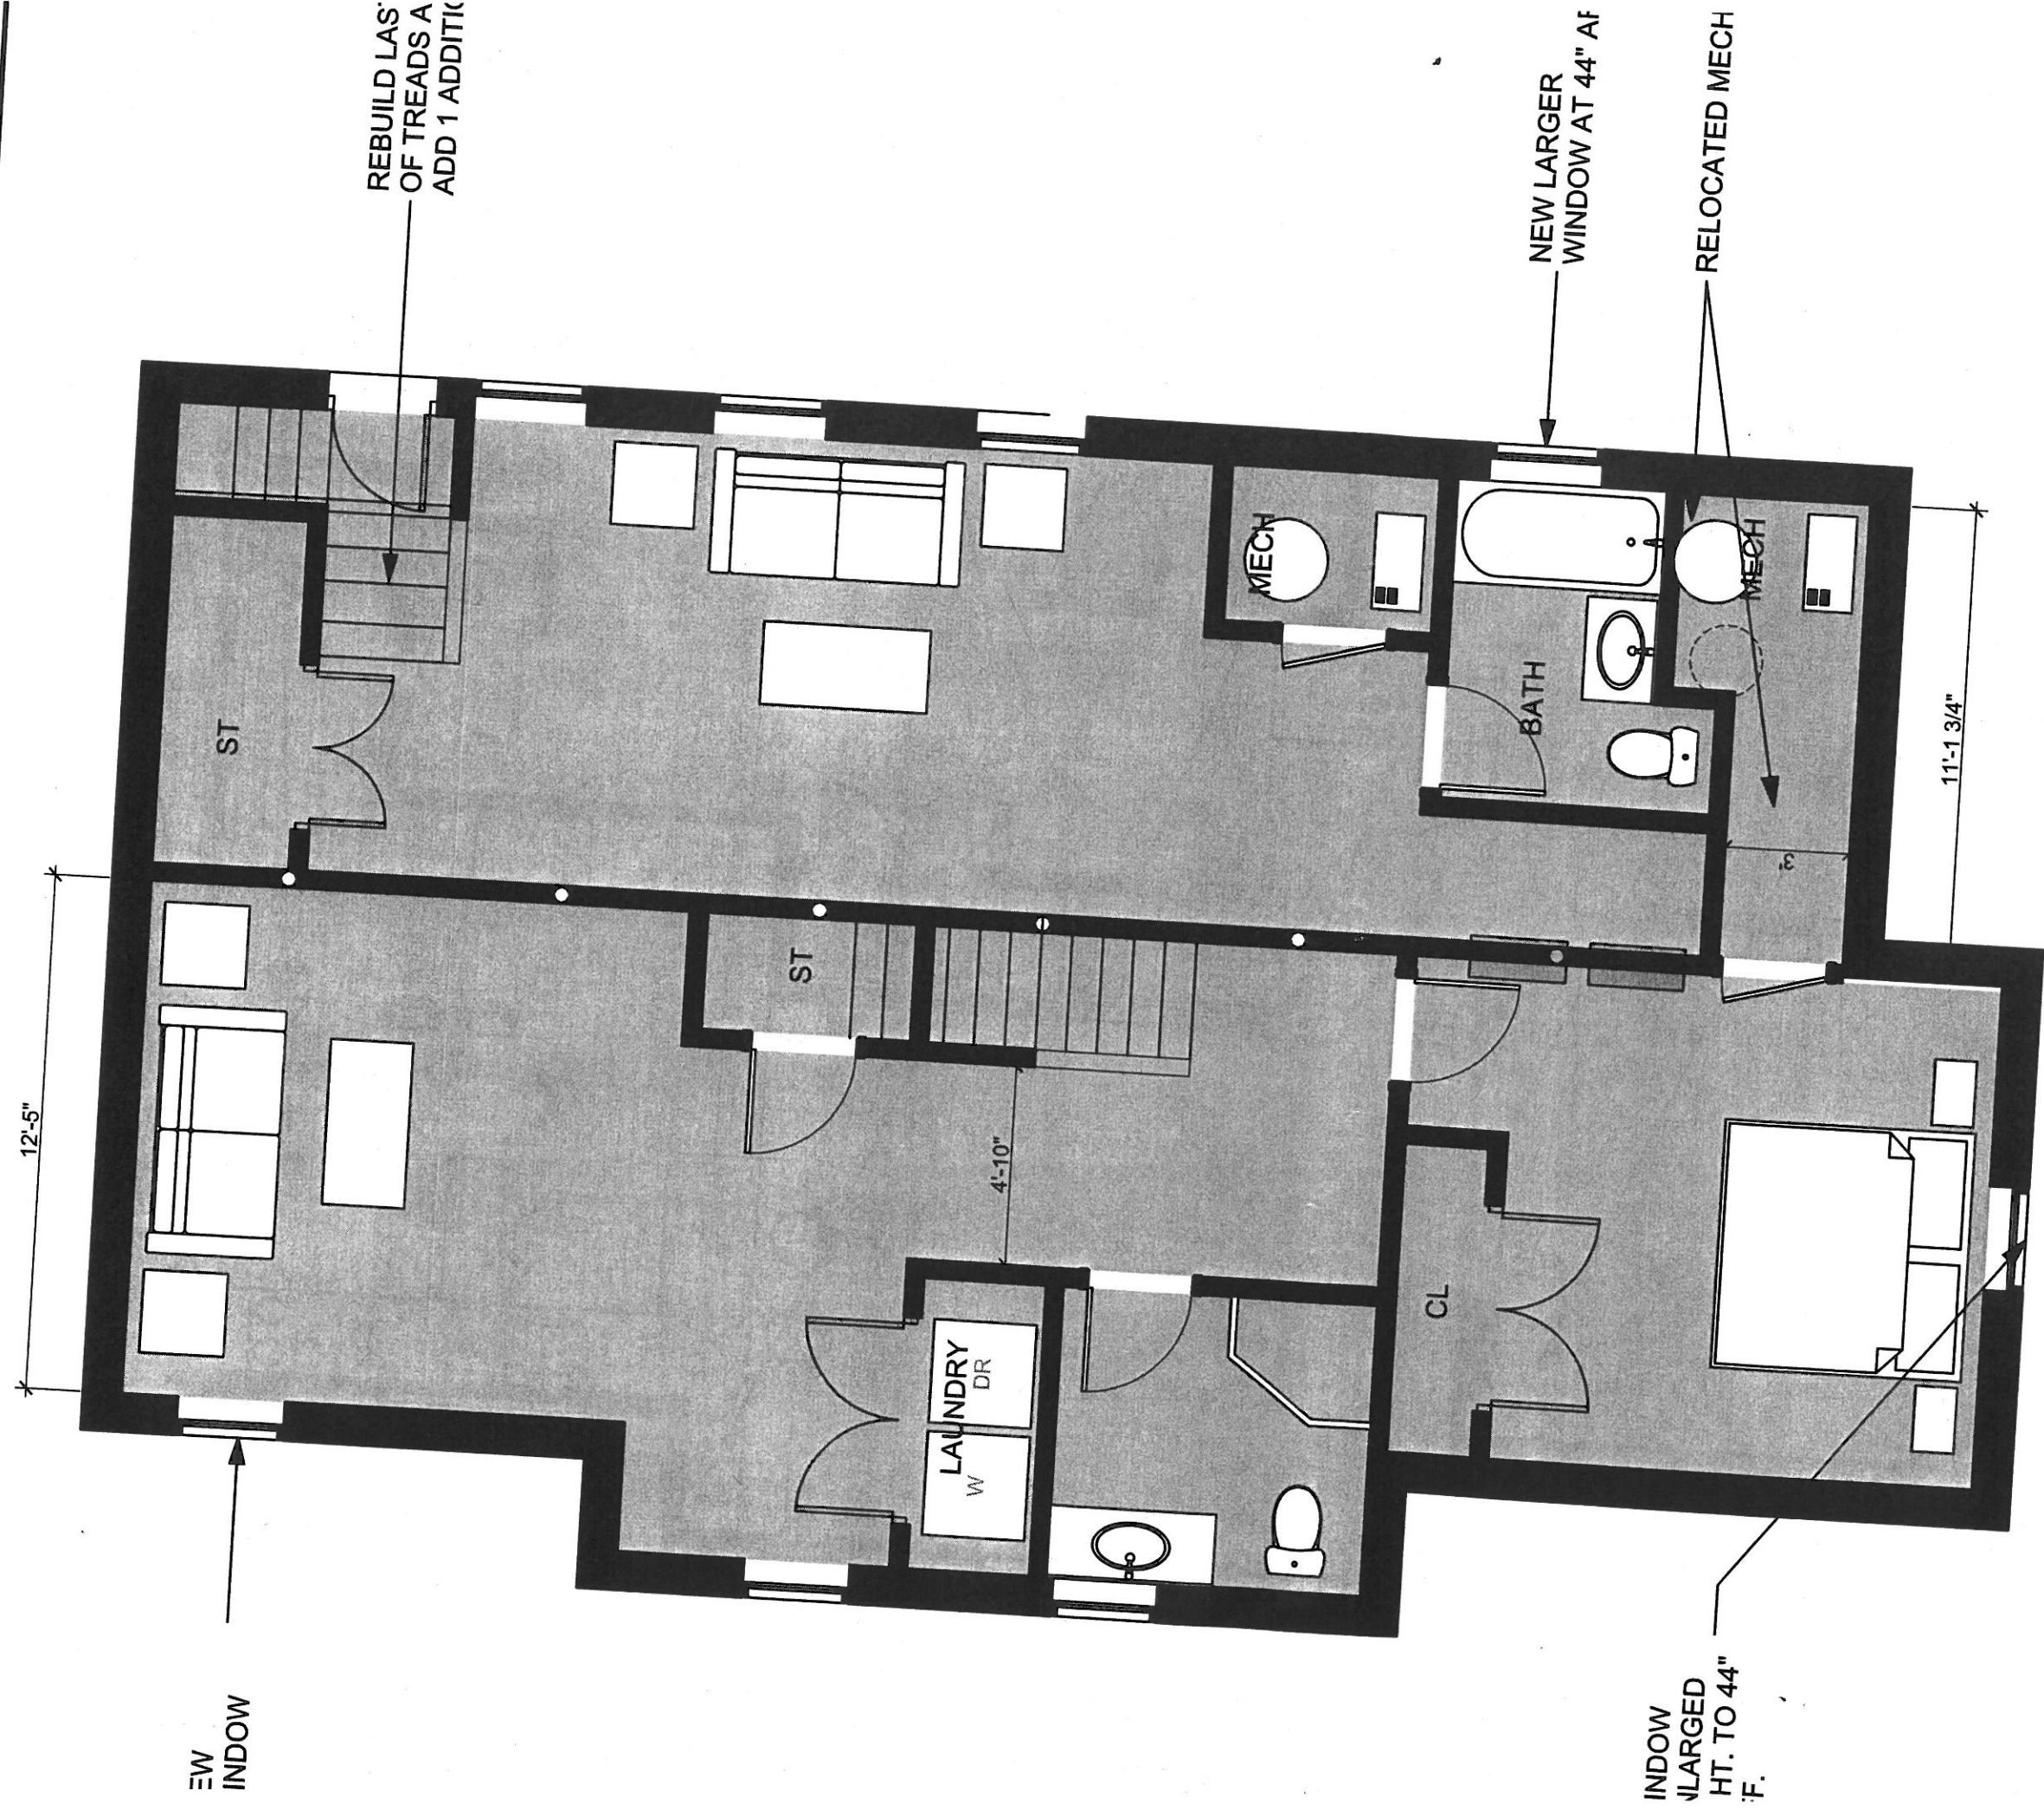

UNIT 1
A. 603 sq ft

UNIT 2
A. 453 sq ft

2

PROPOSED BASEMENT PLAN

SCALE: 1/4" = 1'-0"

DATE:

DECEMBER 6, 2016


SCALE

AS NOTED



N

A-1

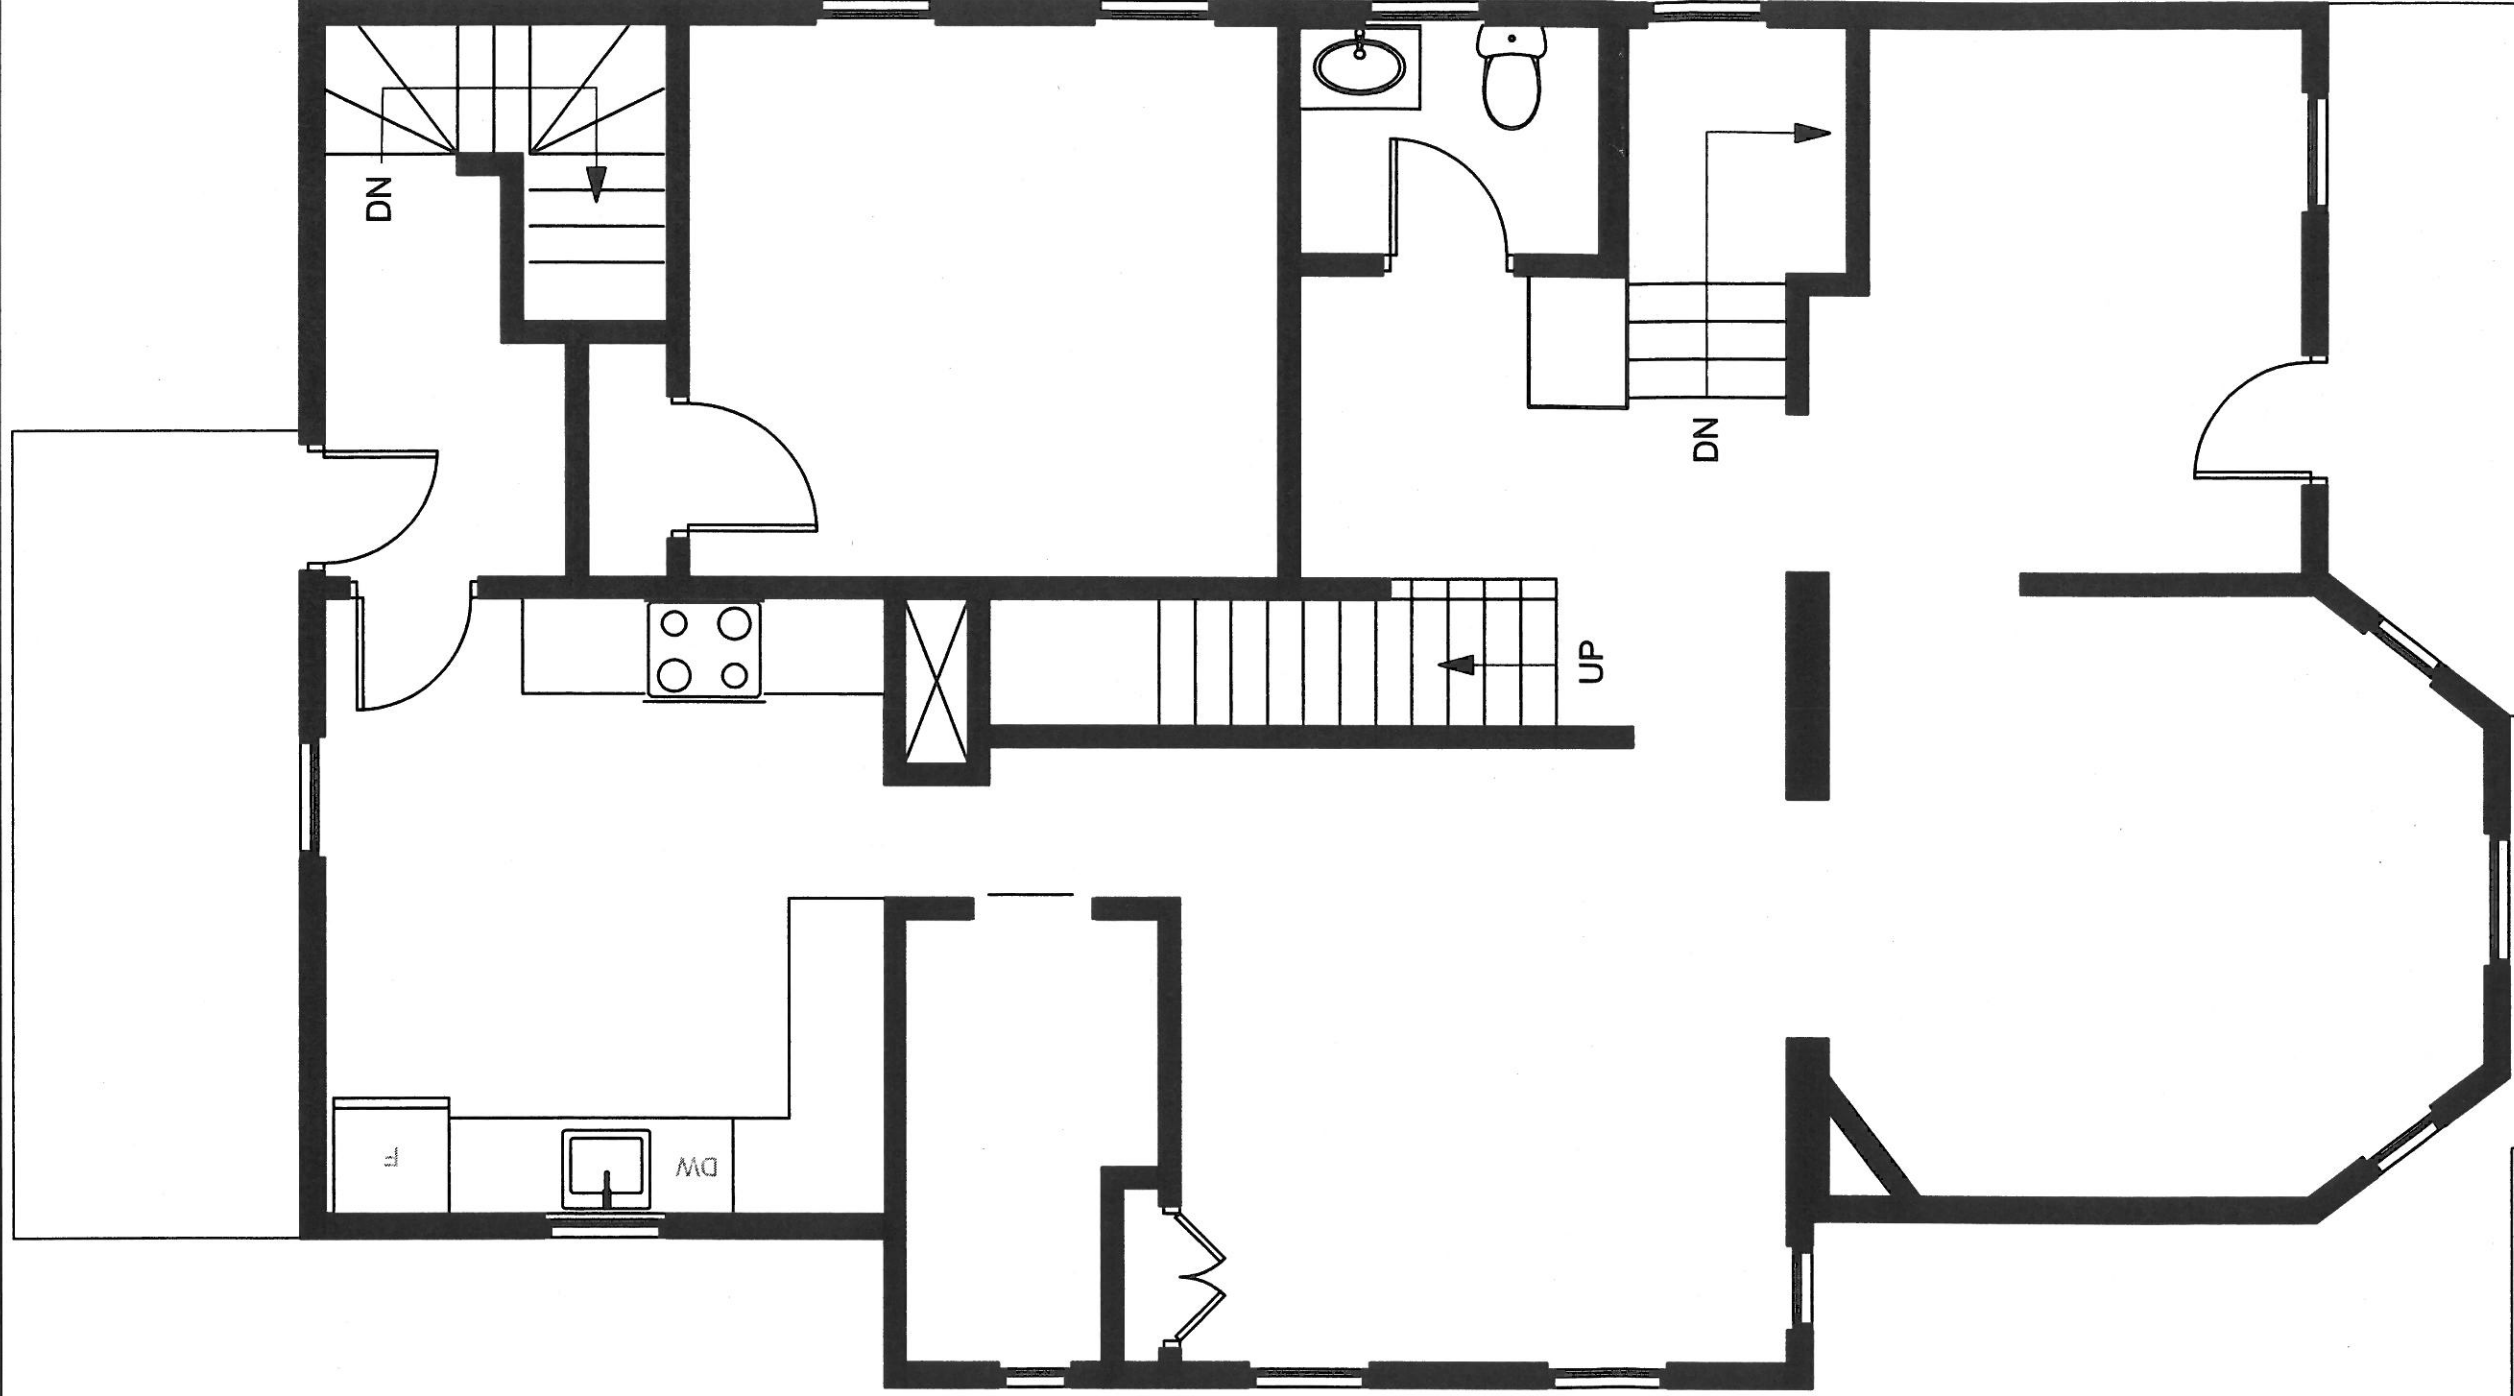


1

EXISTING SECOND FLOOR PLAN

SCALE: 1/4" = 1'-0"

110 JOSEPHINE
AVENUE
SOMERVILLE,
MASSACHUSETTS

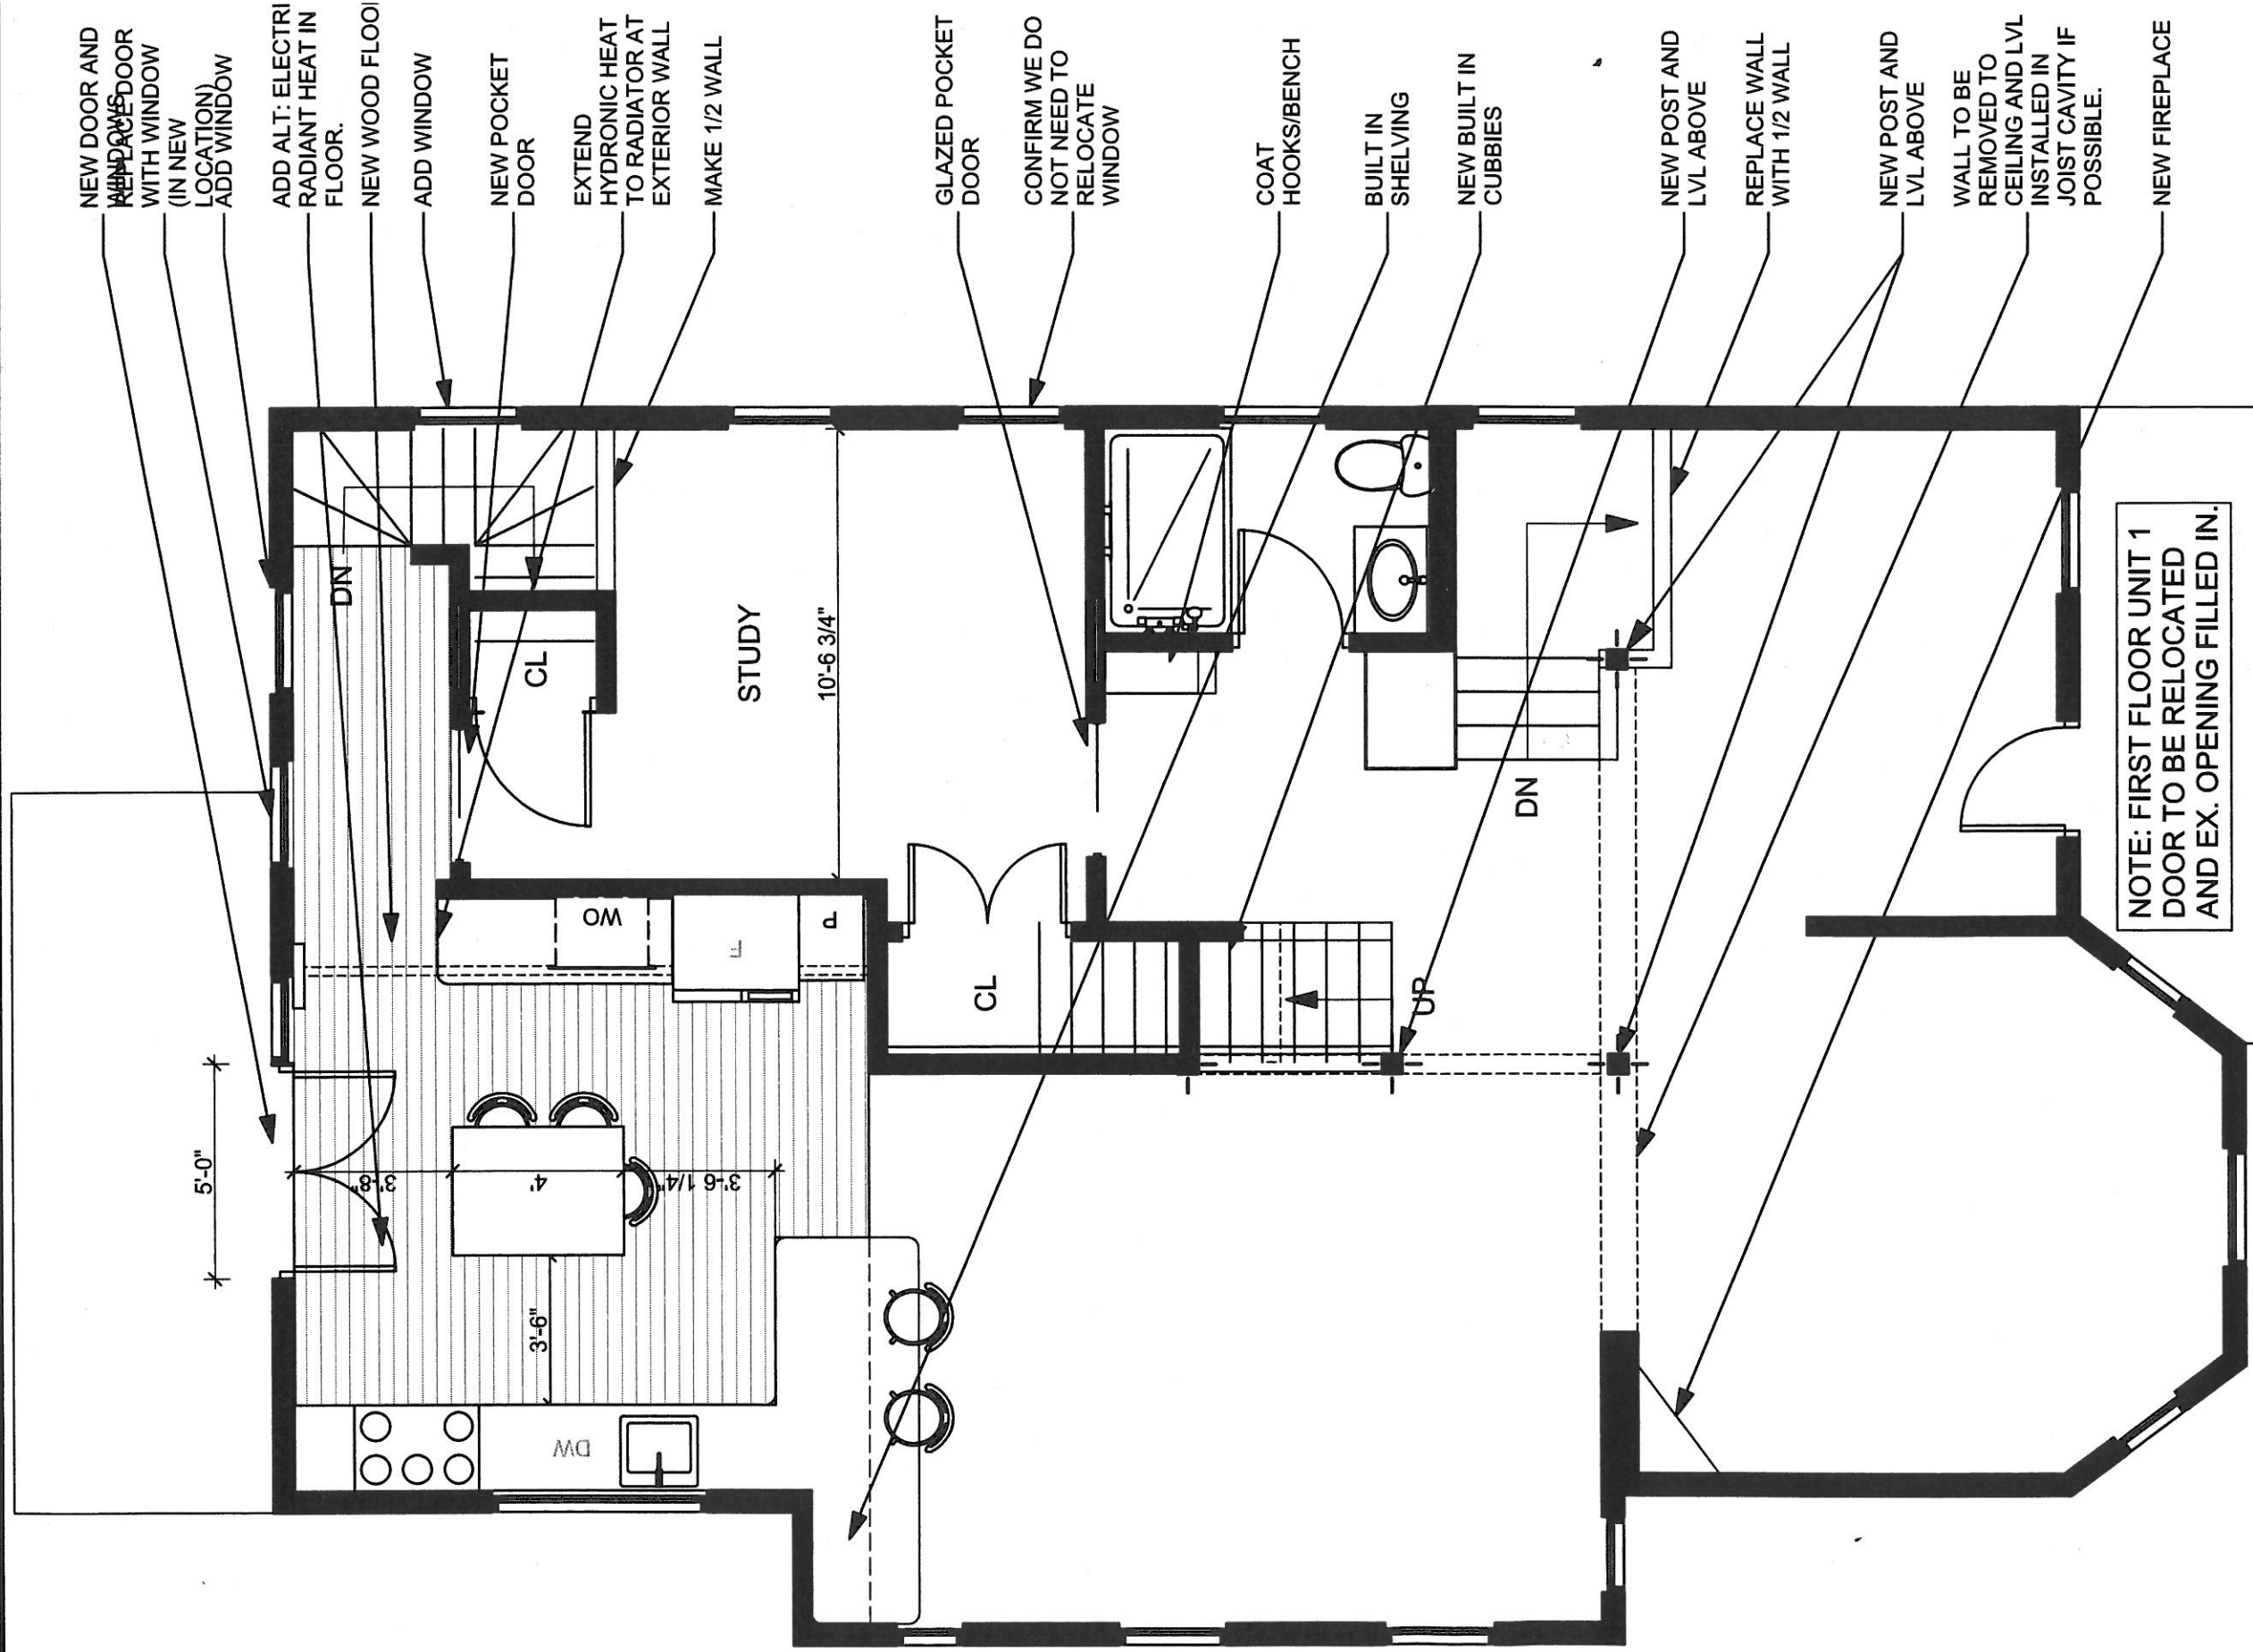

2

PROPOSED SECOND FLOOR PLAN


SCALE: 1/4" = 1'-0"

DATE:

DECEMBER 6, 2016

SCALE

AS NOTED

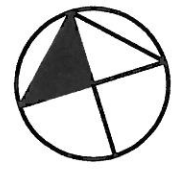

A-2