








LEFT SIDE ELEVATION

SCALE: 3/16" = 1'-0"
REVISED 6/20/2013
REVISED 6/24/2013




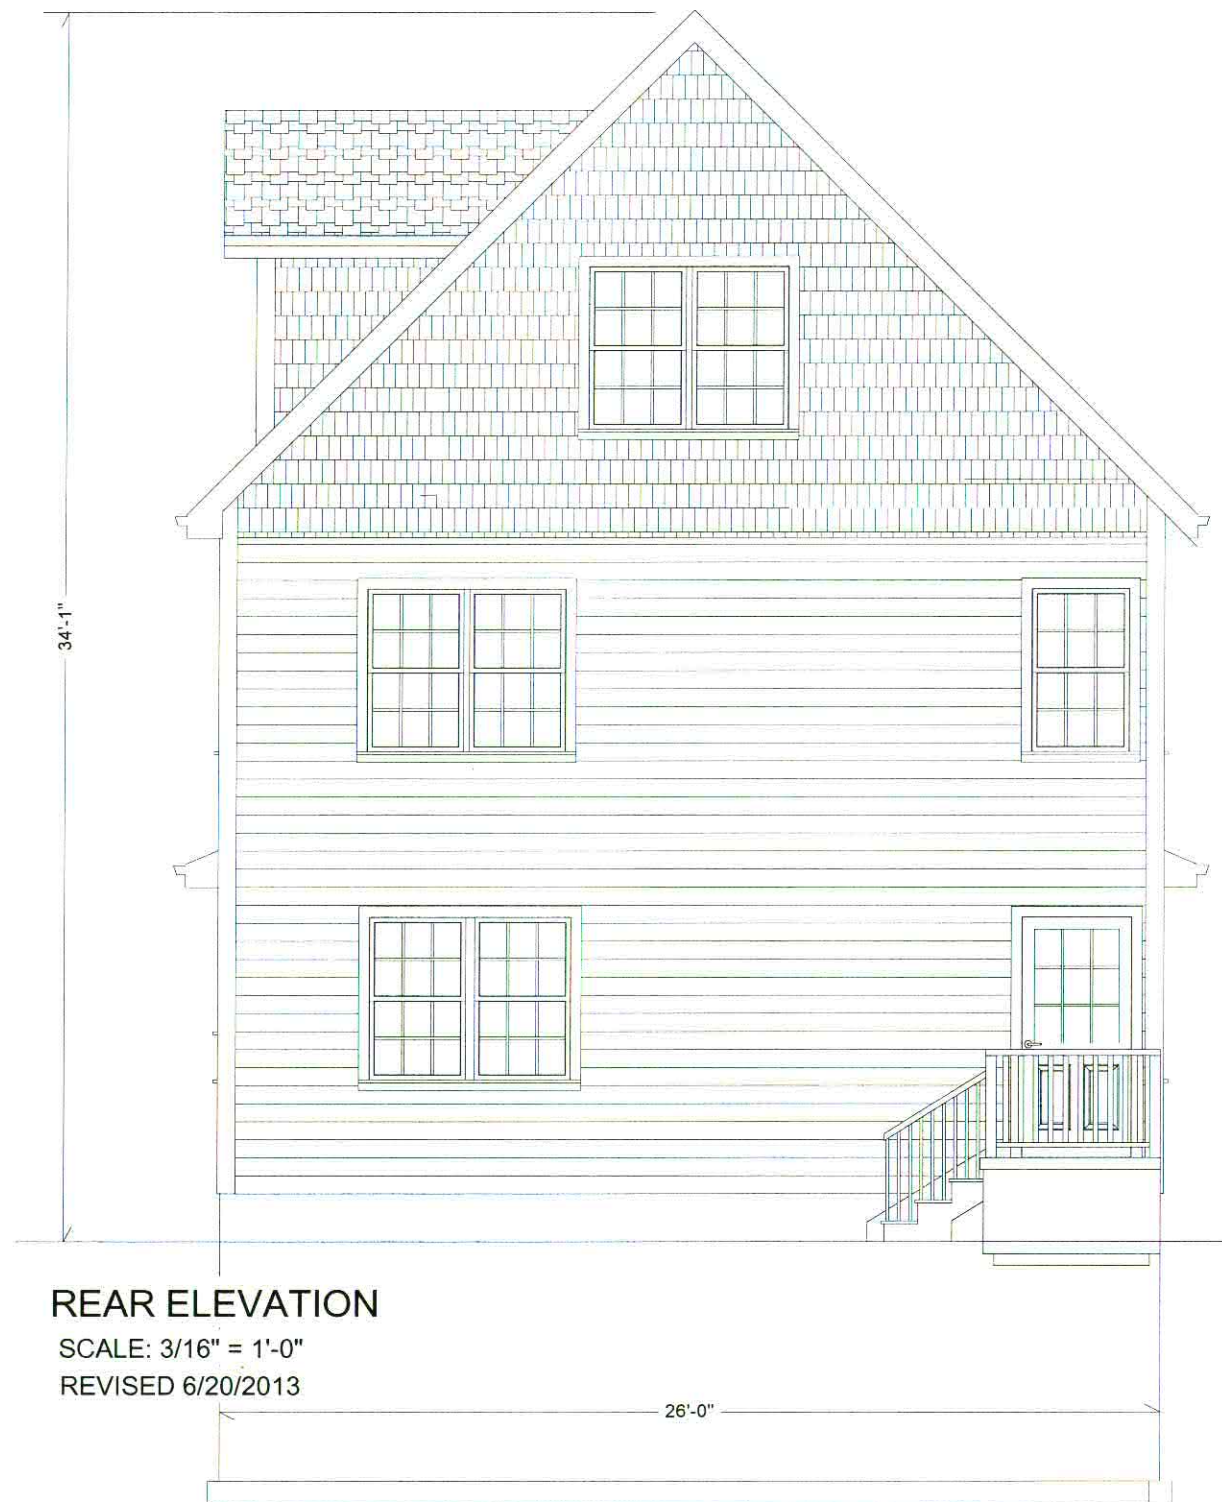

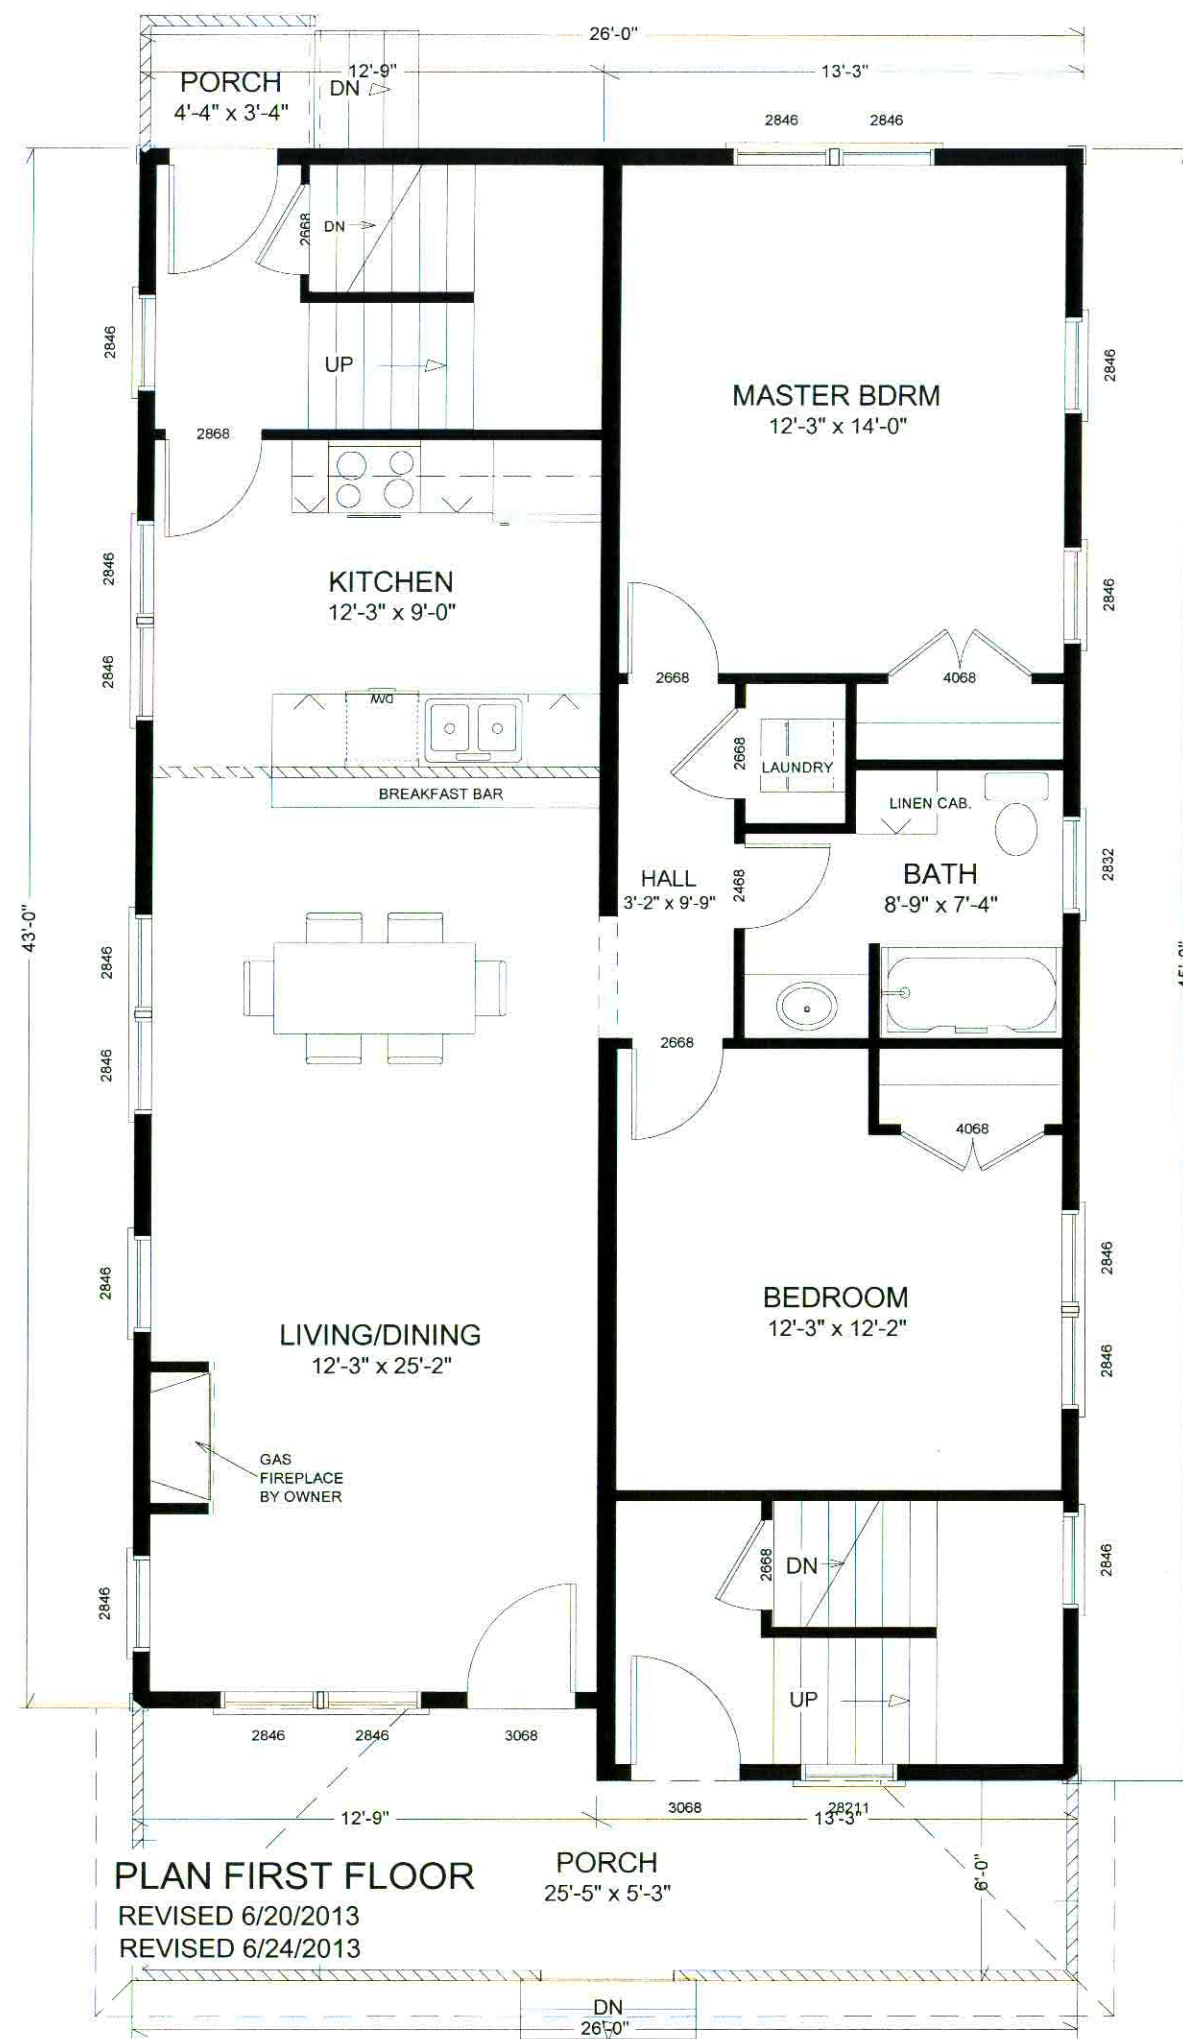

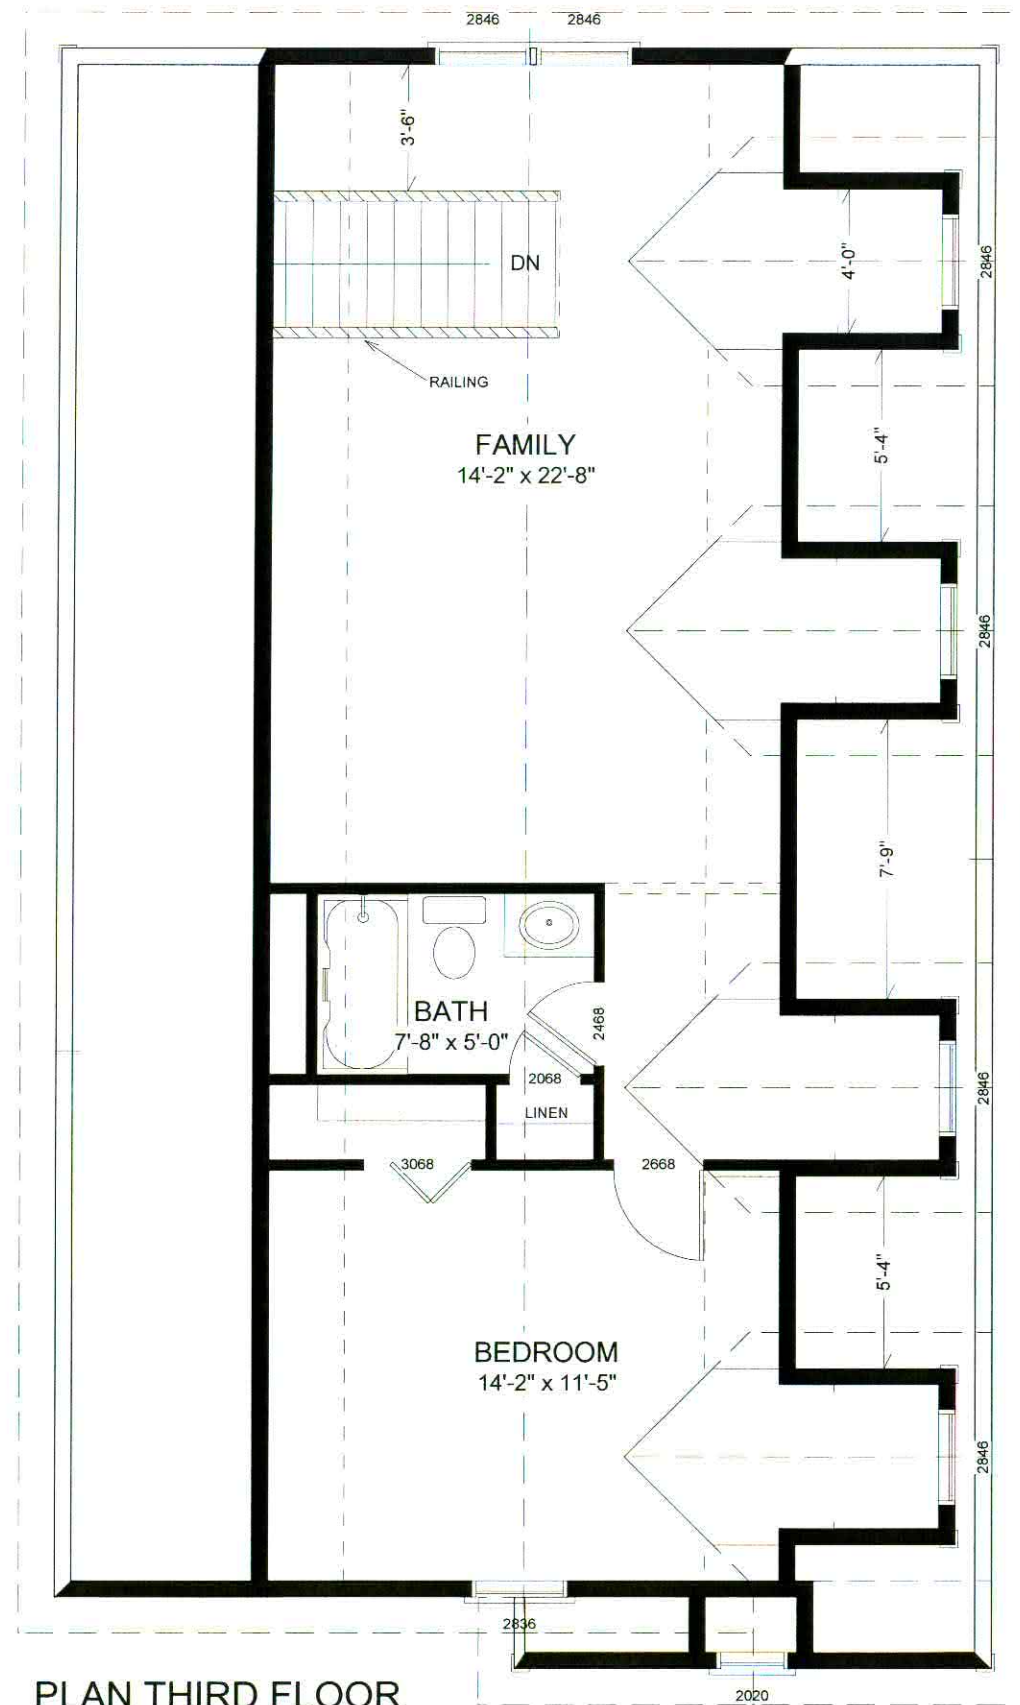

PLAN THIRD FLOOR
REVISED 6/20/2013

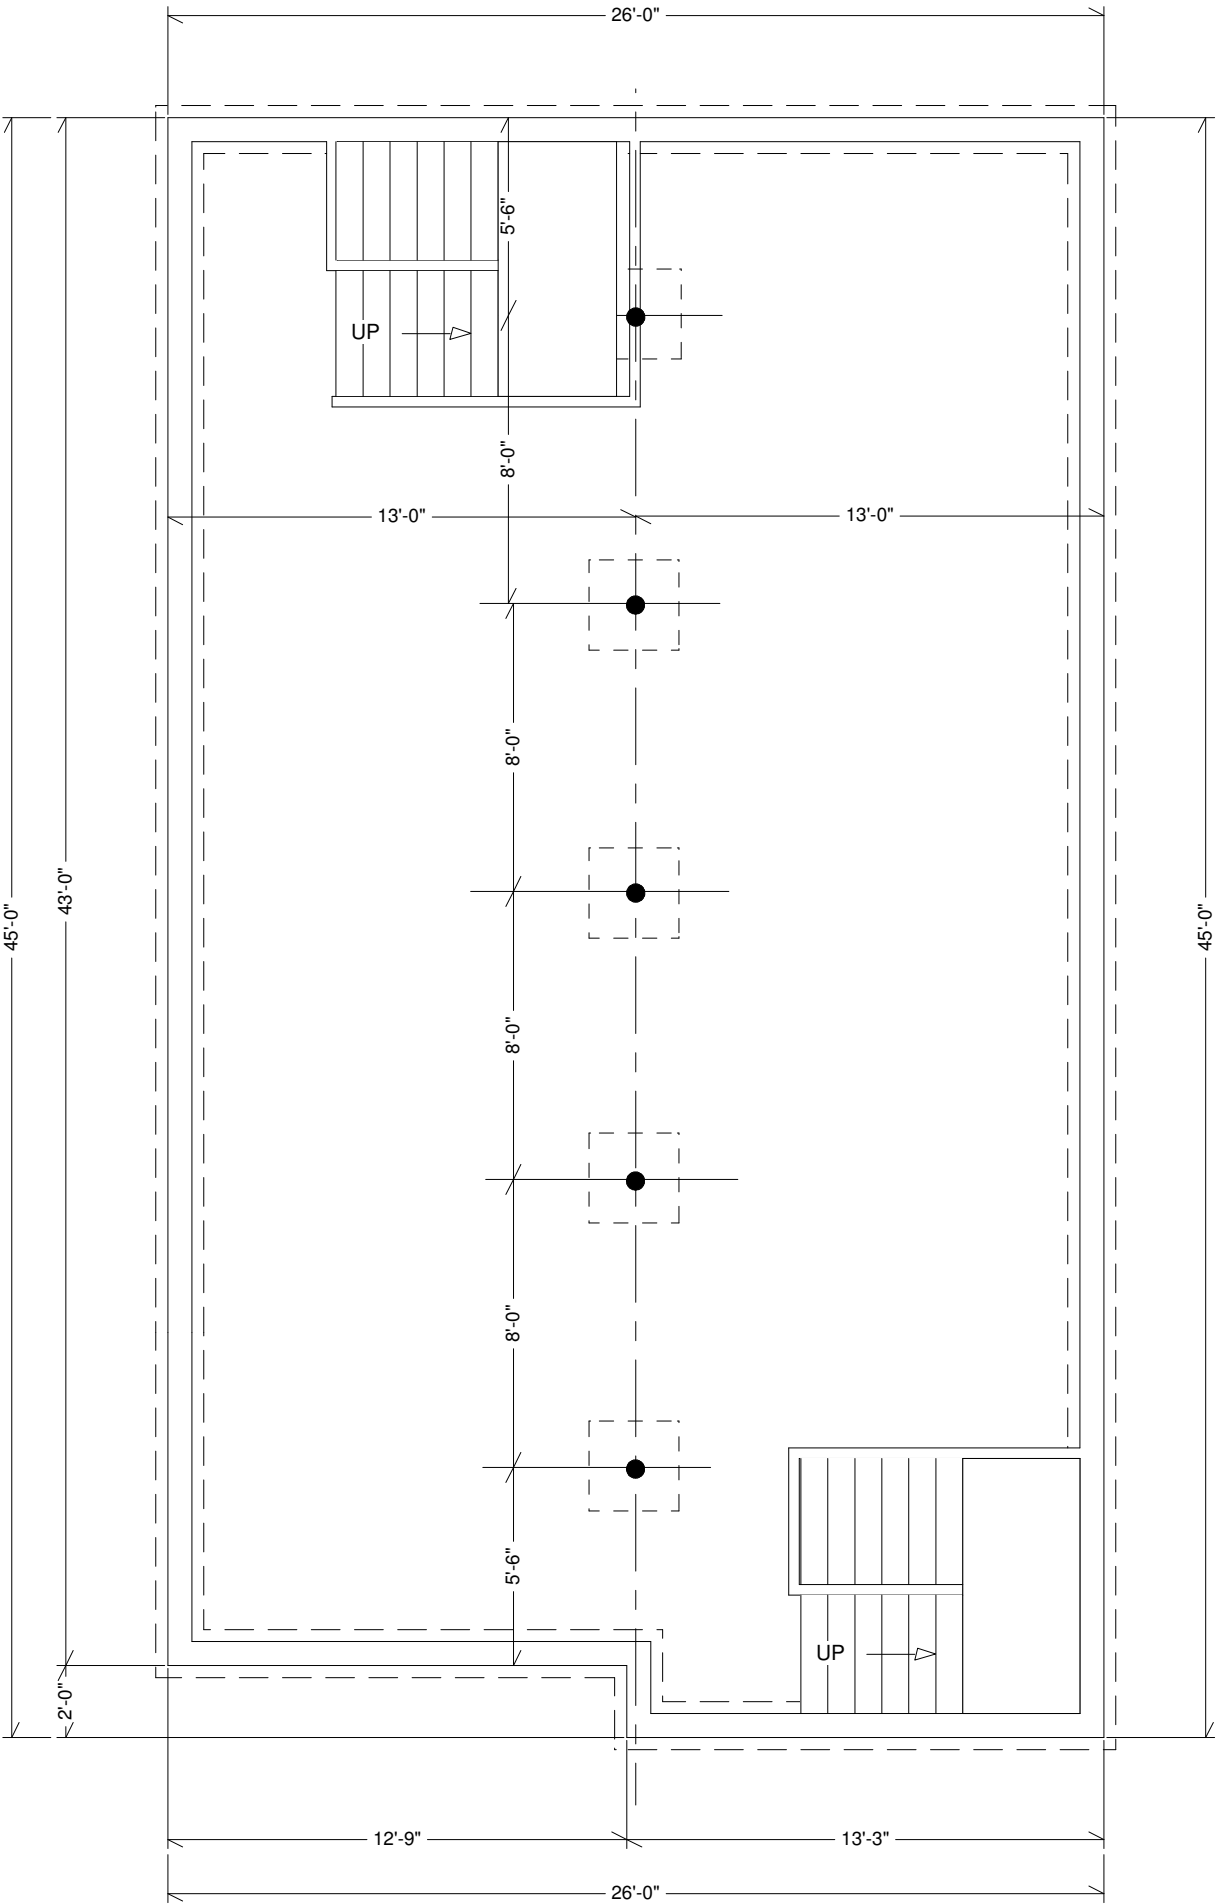

FOUNDATION PLAN
SCALE; 3/16"= 1'-0"