



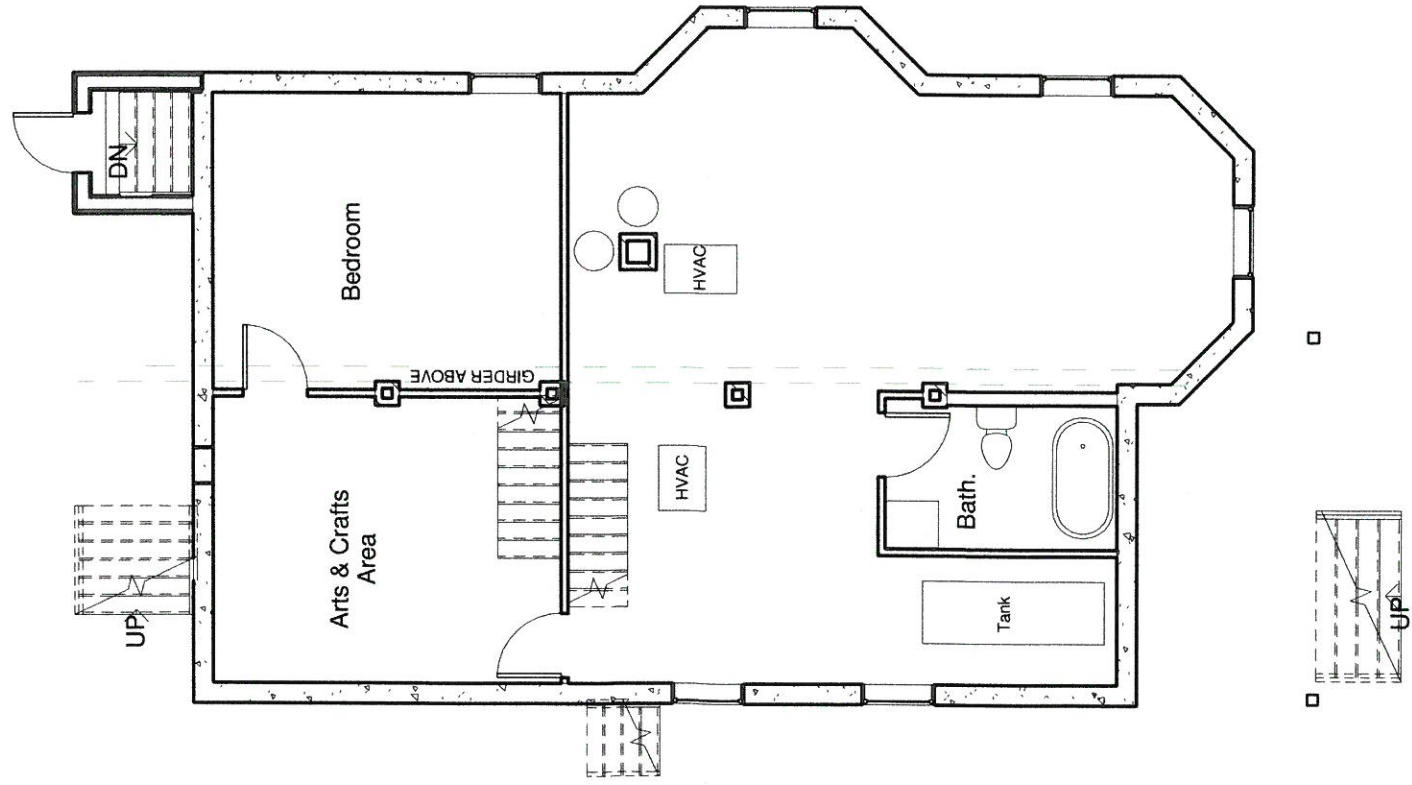

1 EXISTING - BASEMENT
1/8" = 1'-0"

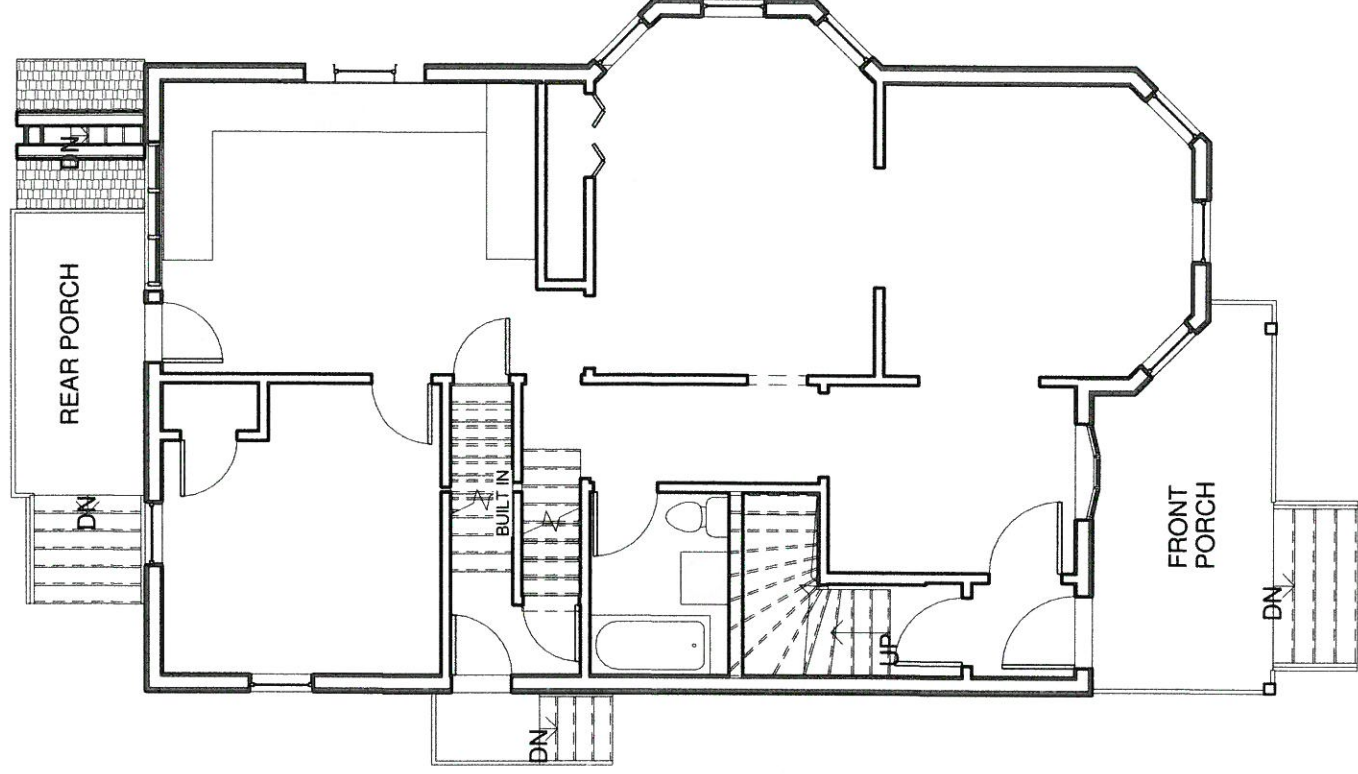

2 EXISTING - 1ST FLR
1/8" = 1'-0"



STEFANO ARCHITECTS

423 WEST BROADWAY, SUITE 404
BOSTON, MA 02127

617.765.0543

INFO@STEFANOVARCH.COM

45 Lexington Ave
Somerville

Variance Drawing Plans

Existing Basement & First Floor Plans

Project number 160309


Date 2016-08-18

Drawn by VG


Checked by DJS

VE1

Scale 1/8" = 1'-0"

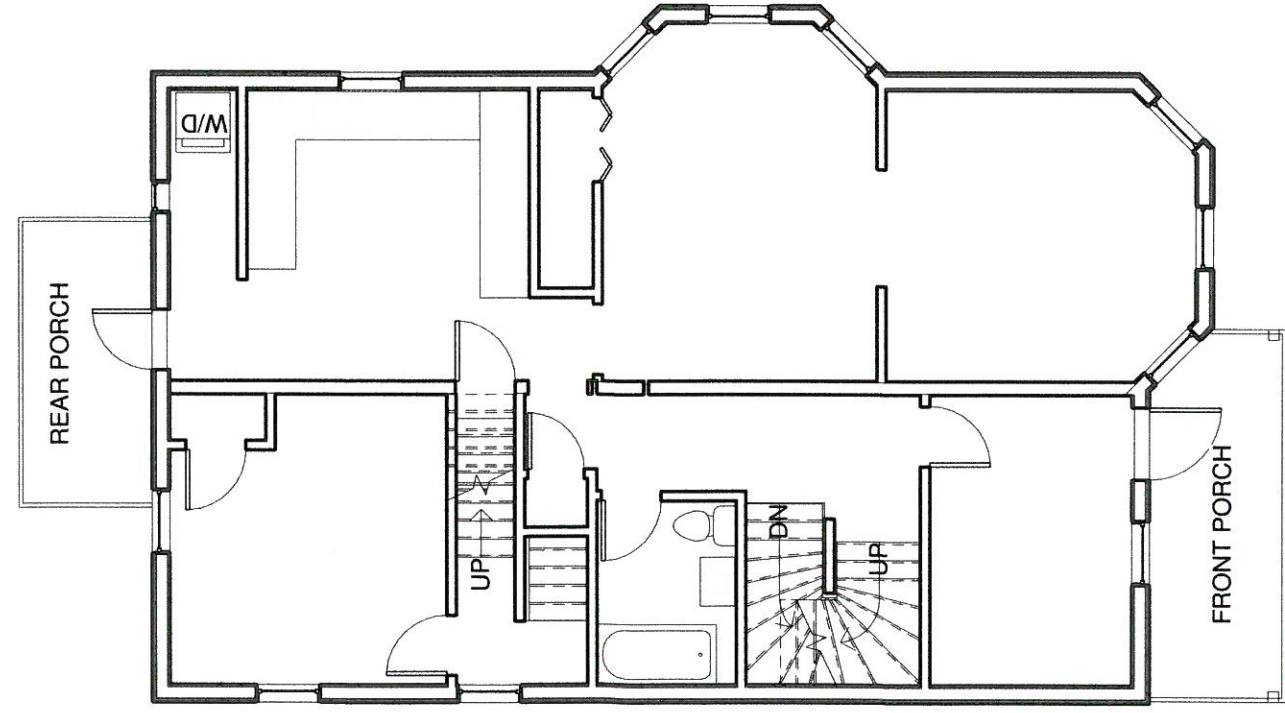

1 EXISTING - 2ND FLR
1/8" = 1'-0"

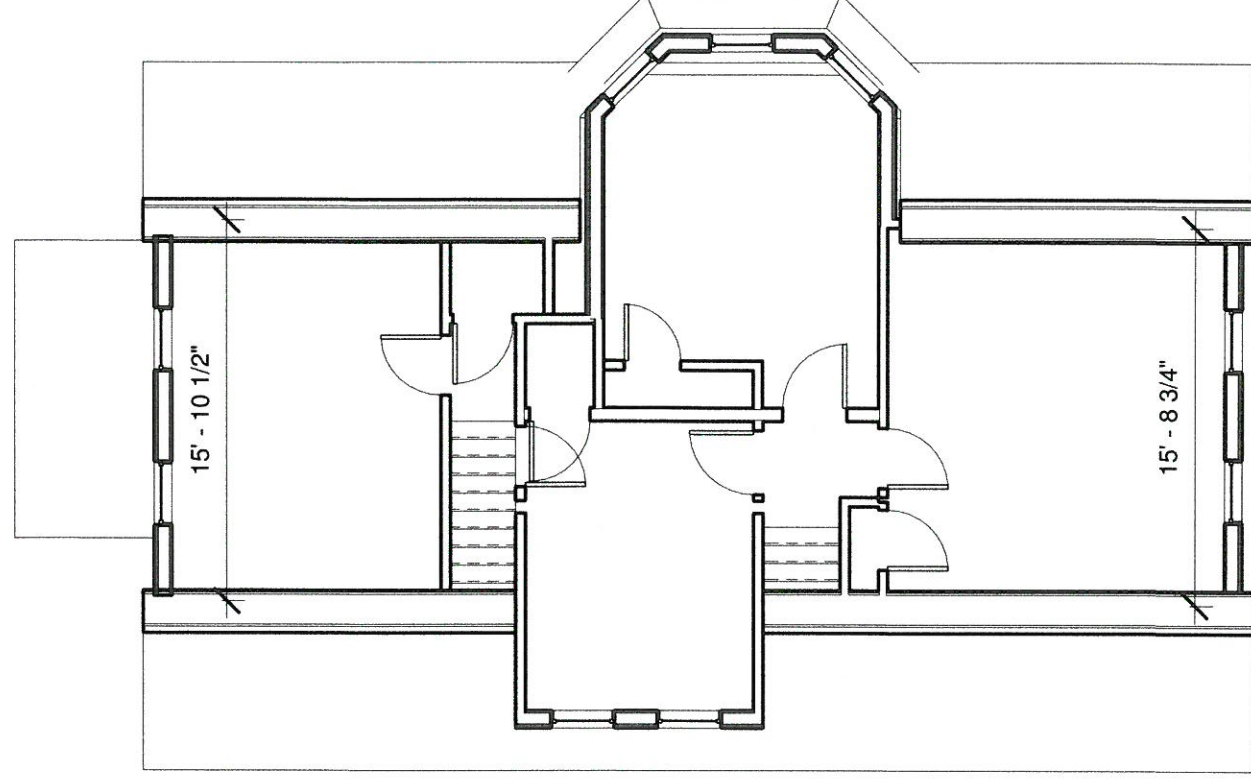

2 EXISTING - 3RD FLR
1/8" = 1'-0"



STEFANO ARCHITECTS

423 WEST BROADWAY, SUITE 404
BOSTON, MA 02127

617.765.0543

INFO@STEFANOVARCH.COM

45 Lexington Ave
Somerville

Variance Drawing Plans

Existing Second & Third Floor Plans

Project number 160309


Date 2016-08-18

Drawn by VG


Checked by DJS

VE2

Scale 1/8" = 1'-0"

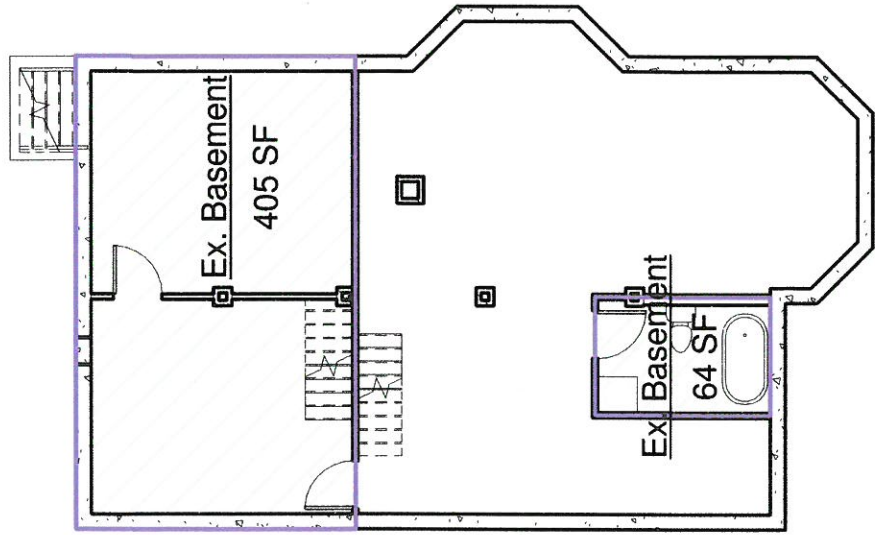


1 Existing Basement Gross
3/32" = 1'-0"

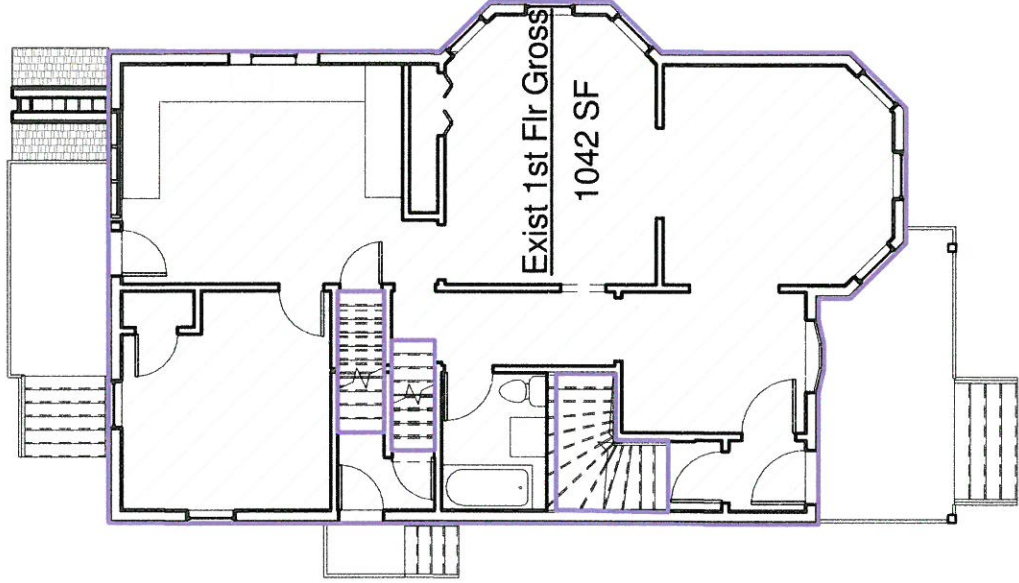


2 Existing 1st Floor Gross
3/32" = 1'-0"

Area Schedule (Existing Gross)		
	Level	Area
Basement		405 SF
Basement		64 SF
1st Floor		1042 SF
2nd Floor		1064 SF
3rd Floor		830 SF
Grand total: 5		3404 SF


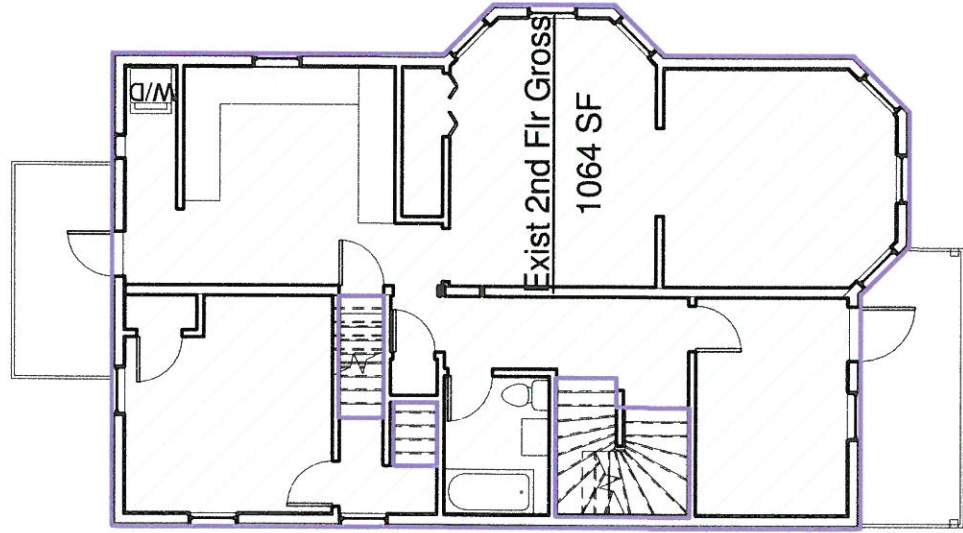


3 Existing 2nd Floor Gross
3/32" = 1'-0"

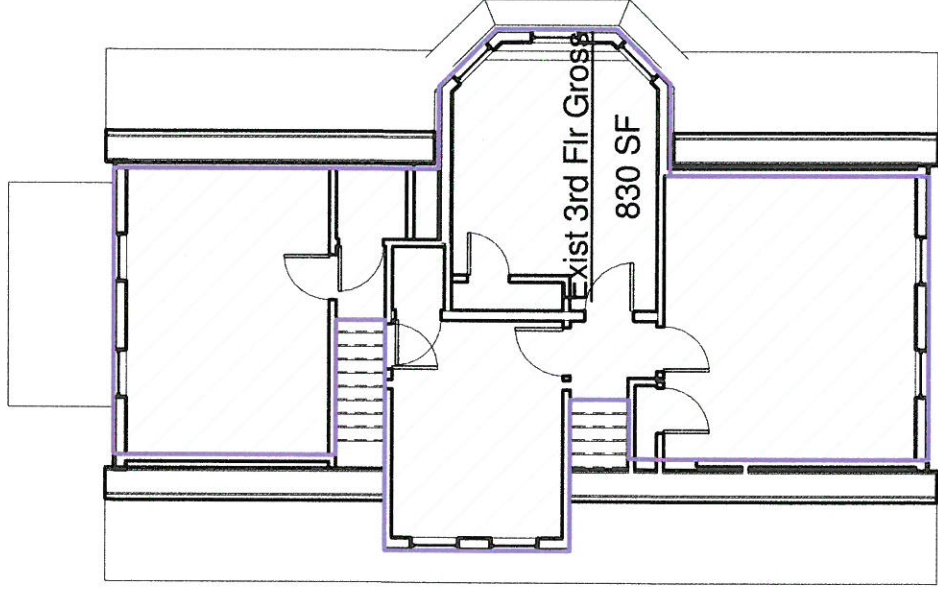

4 Existing 3rd Floor Gross
3/32" = 1'-0"



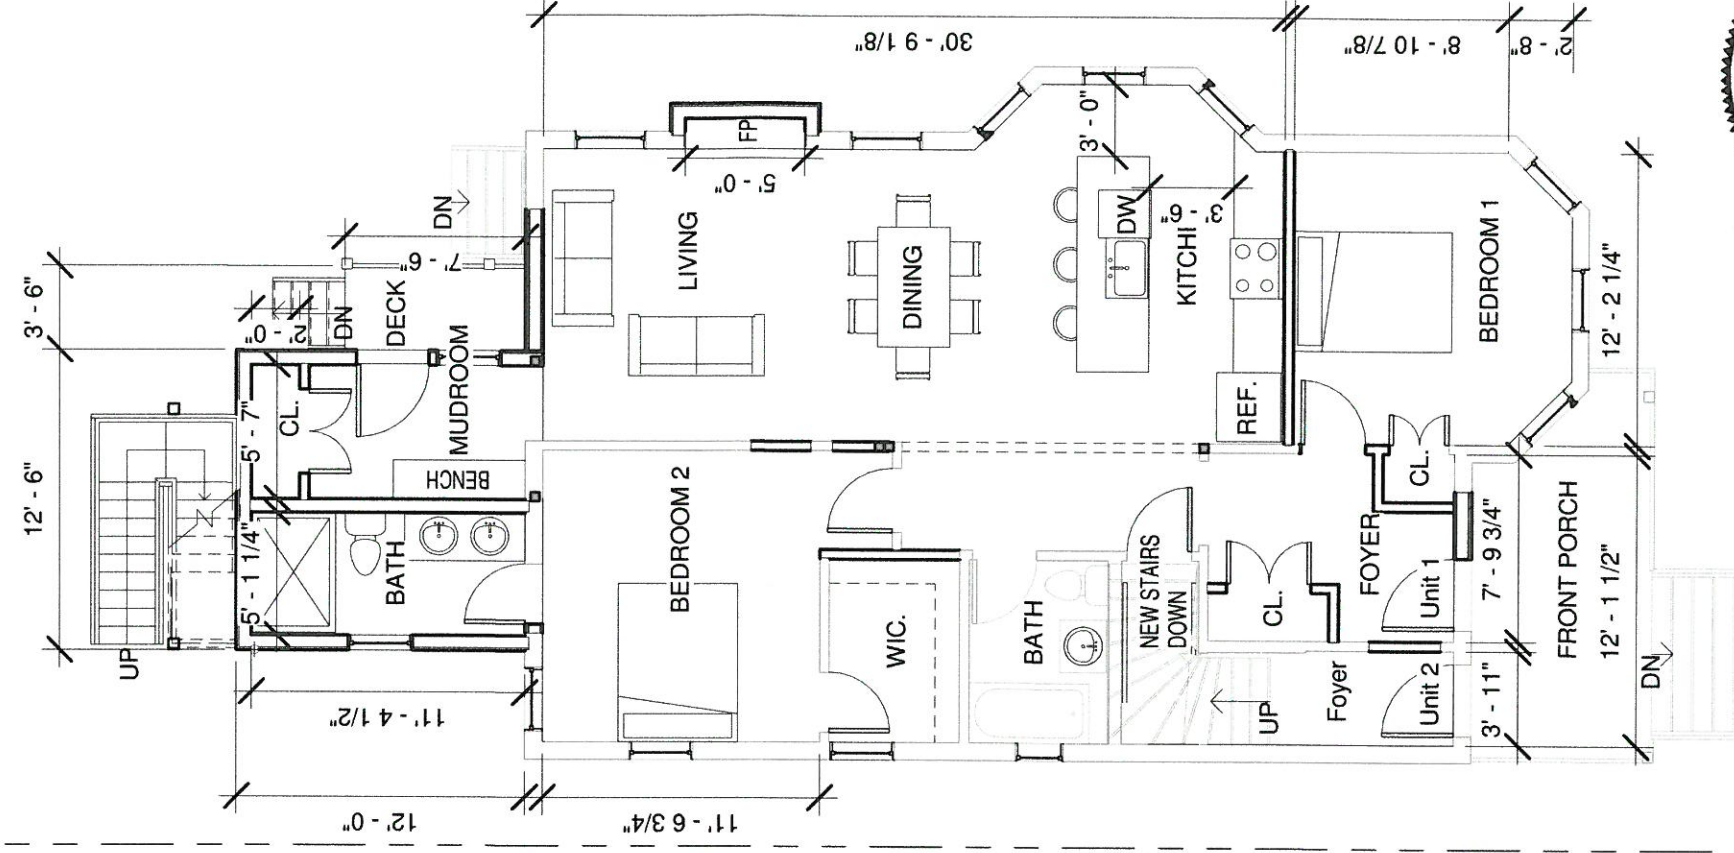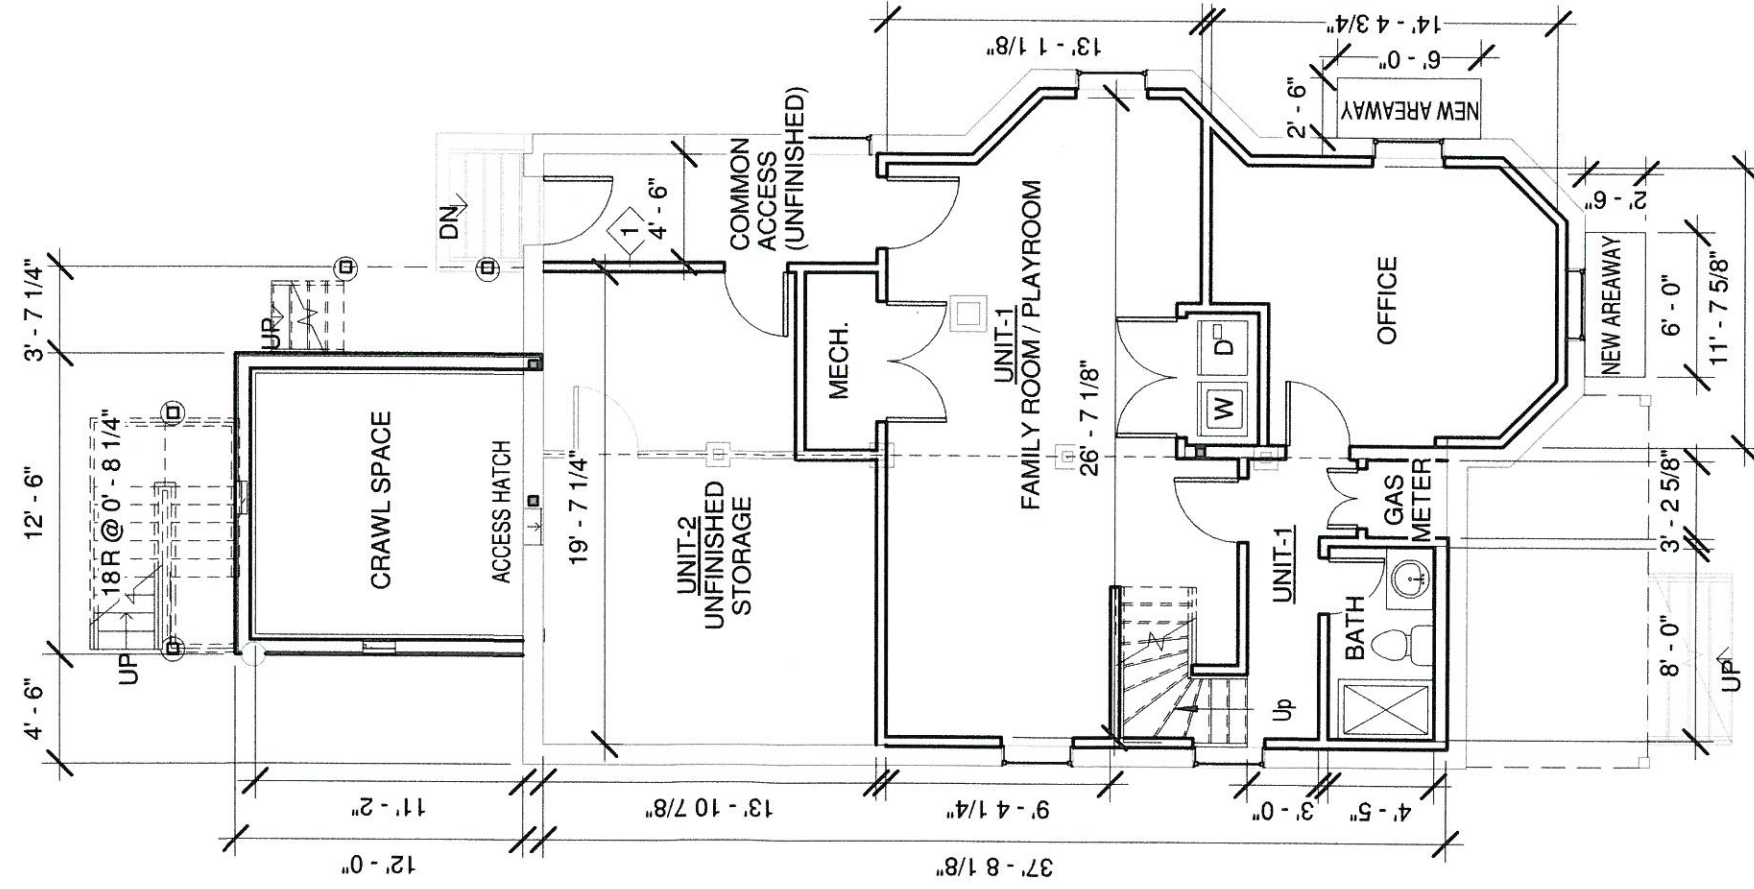

STEFANO ARCHITECTS

423 WEST BROADWAY, SUITE 404
BOSTON, MA 02127

617.765.0543

INFO@STEFANOVARCH.COM

45 Lexington Ave
Somerville

Variance Drawing Plans

Basement & First Floor Plans

Project number	160309
----------------	--------


Date 2016-08-18

Drawn by	VG
----------	----


Checked by	DJS
------------	-----

Scale $1/8" = 1'-0"$

2

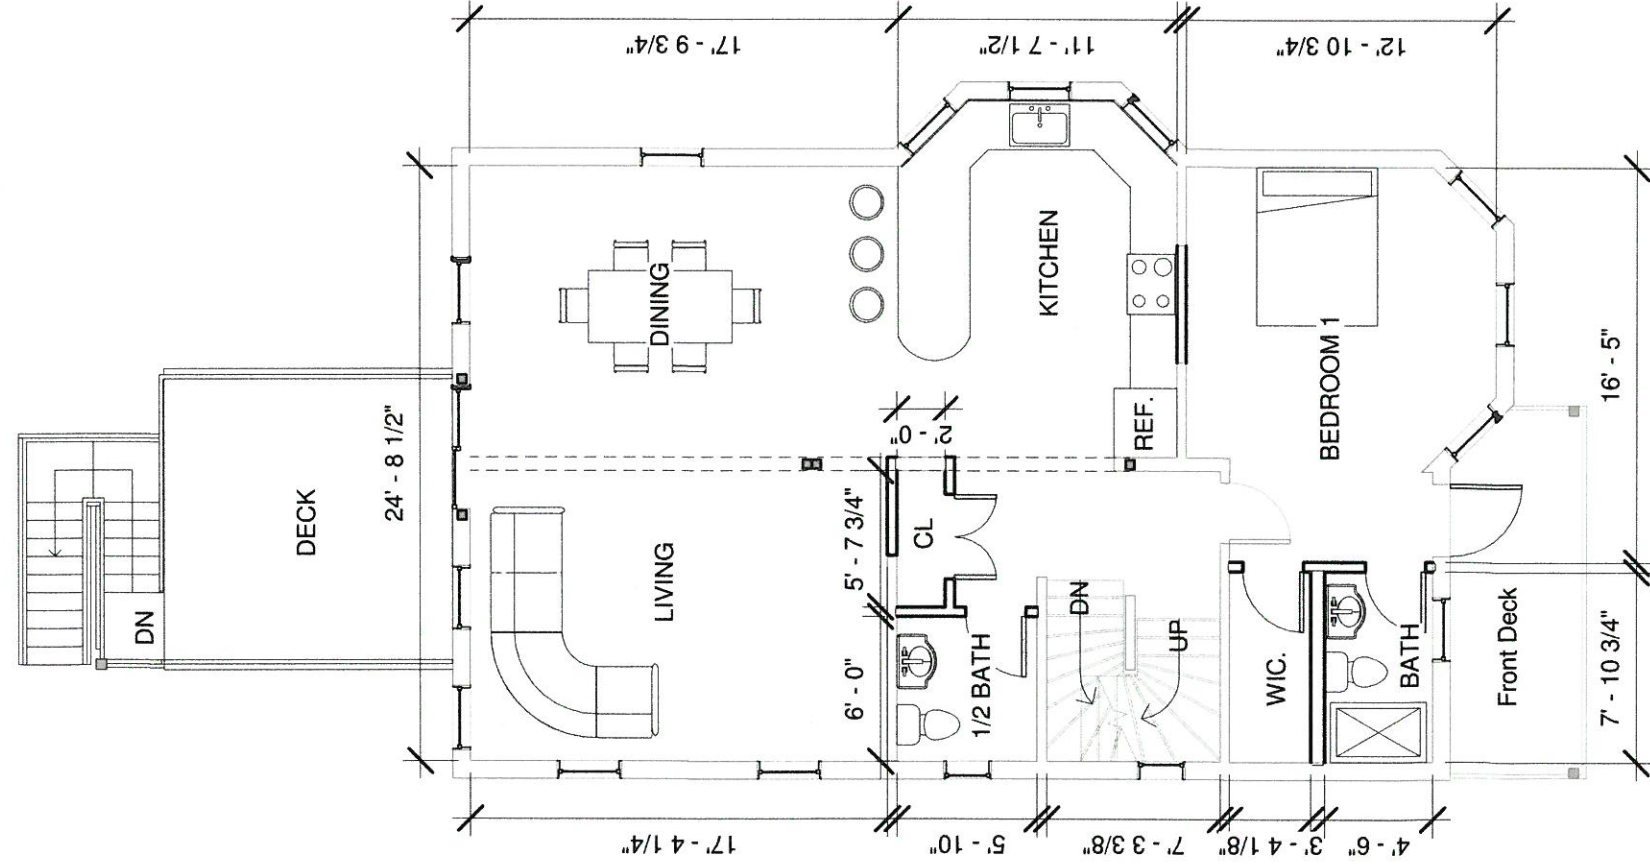

1 New 2nd Floor Plan
1/8" = 1'-0"

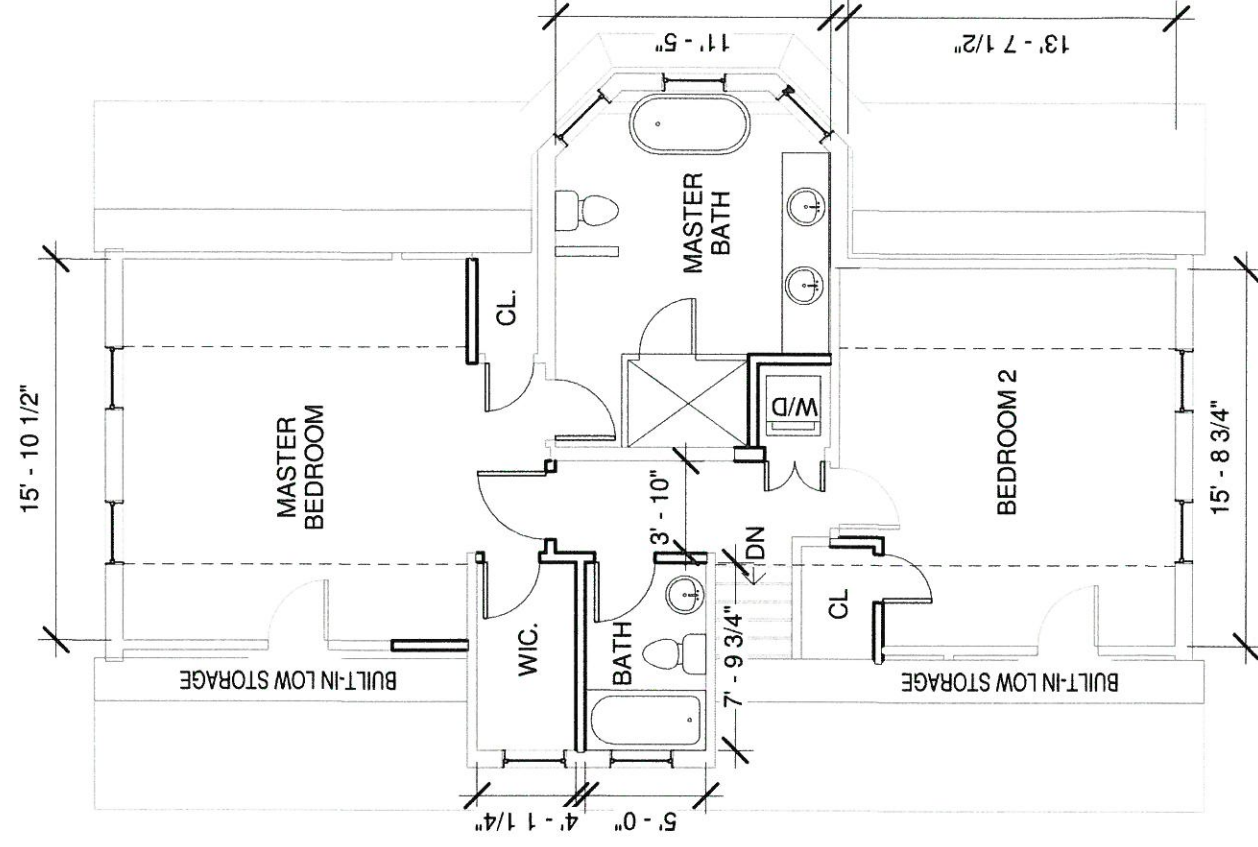

2 New 3rd Floor Plan
1/8" = 1'-0"



STEFANO VARCHITECTS

423 WEST BROADWAY, SUITE 404
BOSTON, MA 02127

617.765.0543

INFO@STEFANOVARCH.COM

45 Lexington Ave
Somerville

Variance Drawing Plans

Second & Third Floor Plans

Project number	160309
----------------	--------


Date	2016-08-18
------	------------

Drawn by	VG
----------	----


Checked by	DJS
------------	-----

27

Scale $1/8" = 1'-0"$

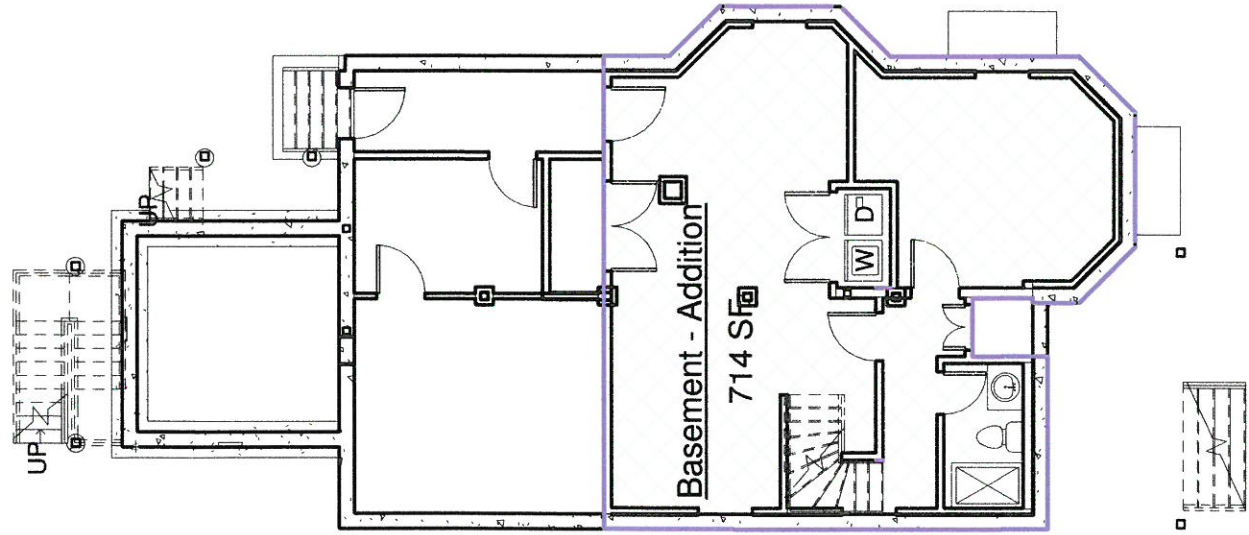

1 New Basement Gross
3/32" = 1'-0"

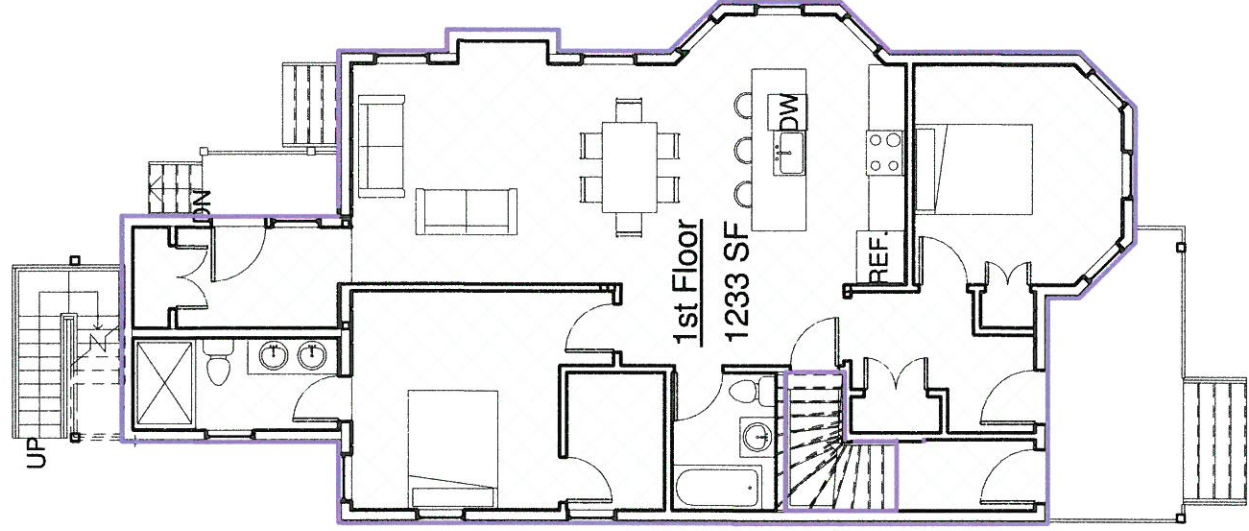


2 New 1st Floor Gross
3/32" = 1'-0"


Area Schedule (New Gross Building)			
Level	Name	Area	

Basement	Basement - Addition	714 SF	
1st Floor	1st Floor	1233 SF	
2nd Floor	2nd Floor	1090 SF	
3rd Floor	3rd Floor	850 SF	
Grand total: 4		3887 SF	

NEW FAR = 0.89

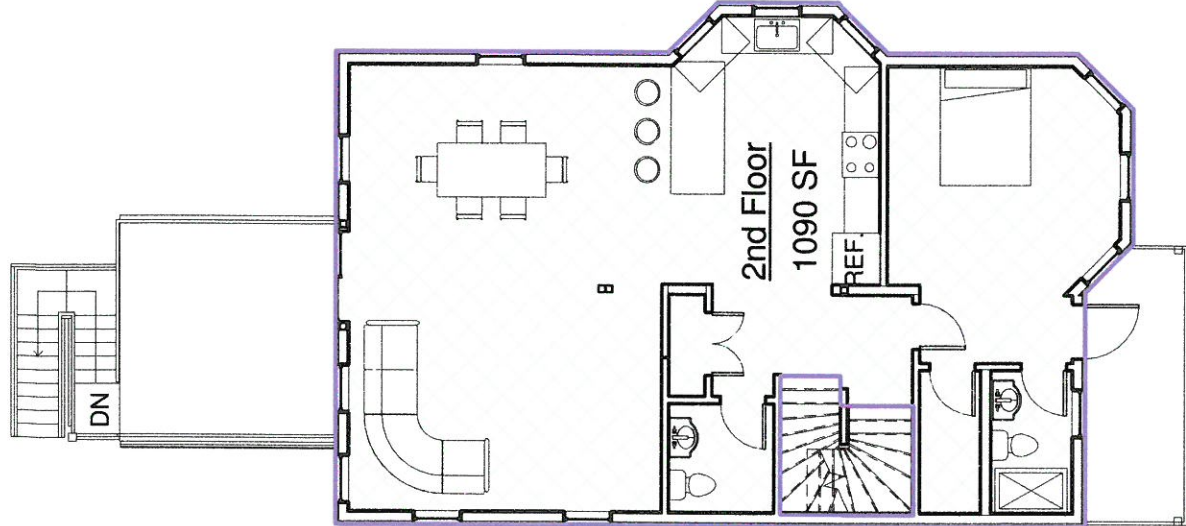

3 New 2nd Floor Gross
3/32" = 1'-0"

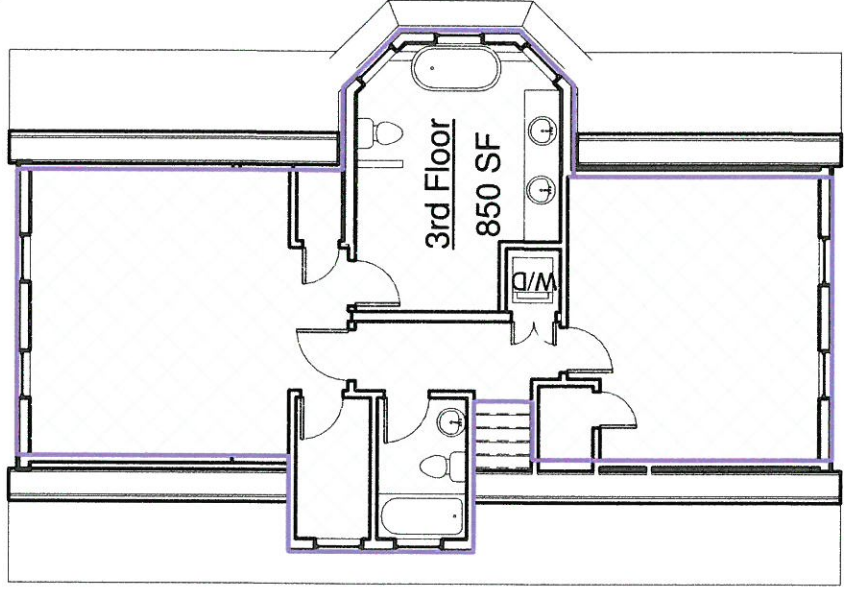

4 New 3rd Floor Gross
3/32" = 1'-0"

