




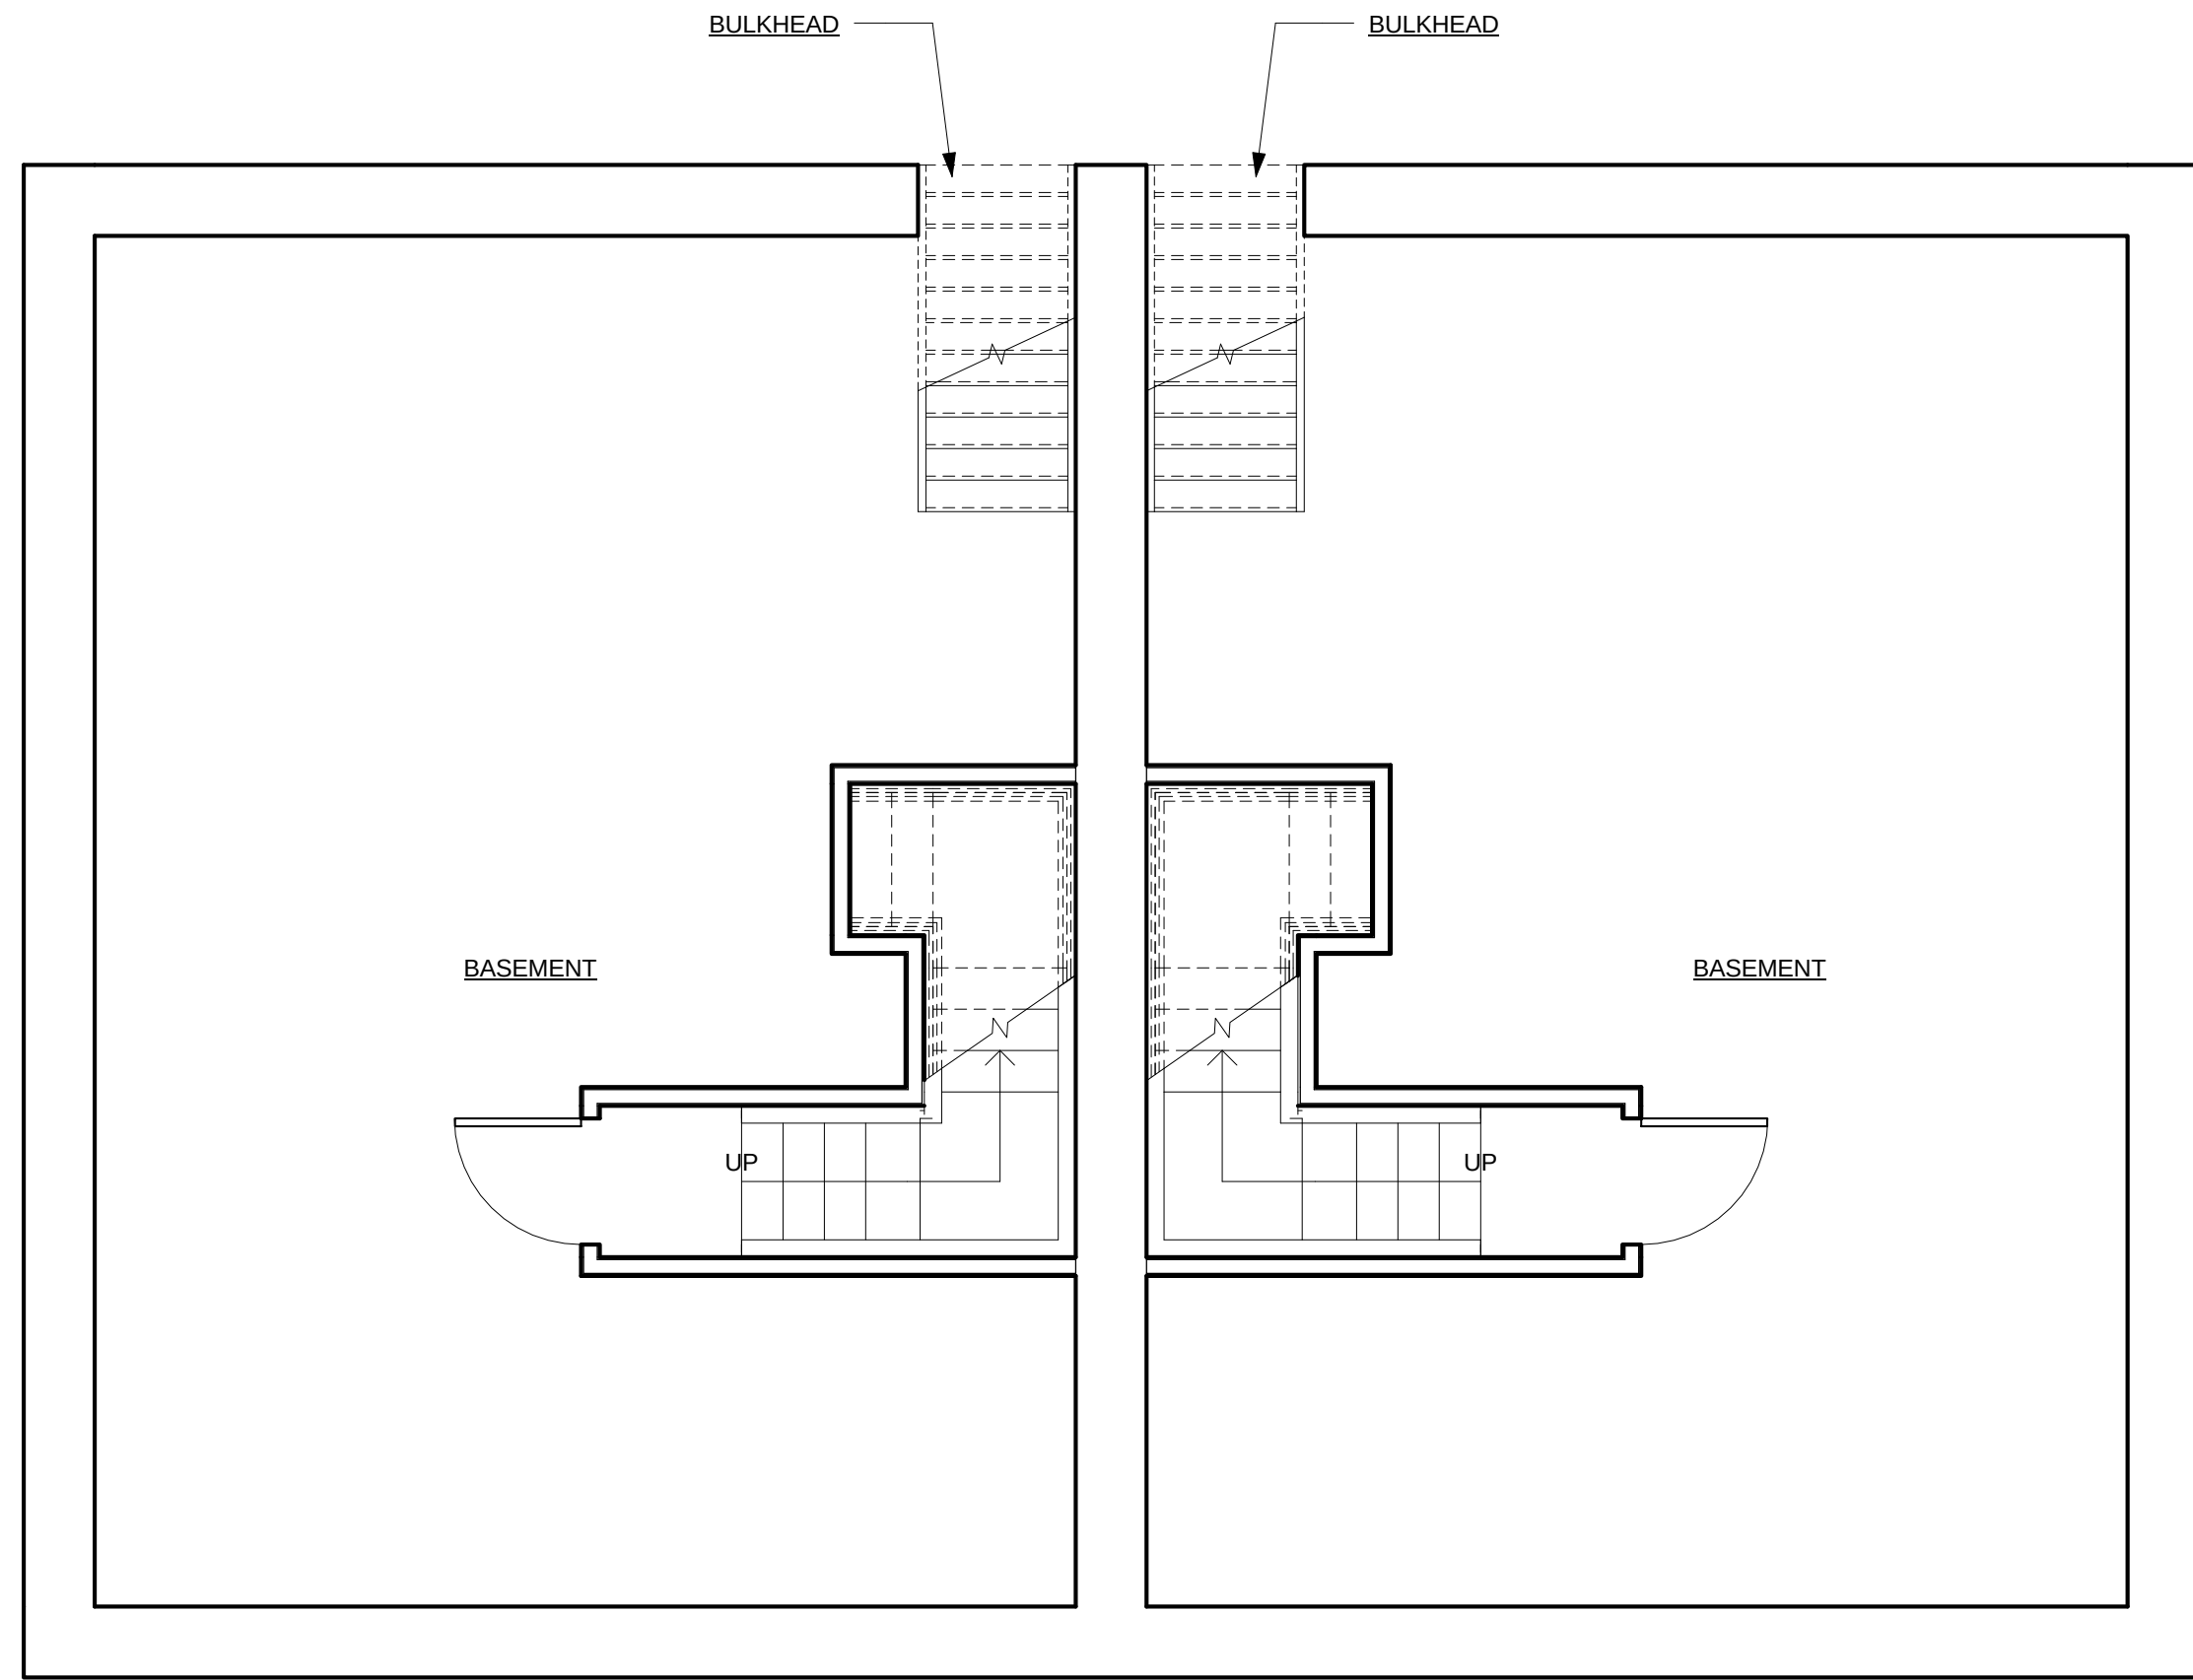


④ Basement Level
1/4" = 1'-0"

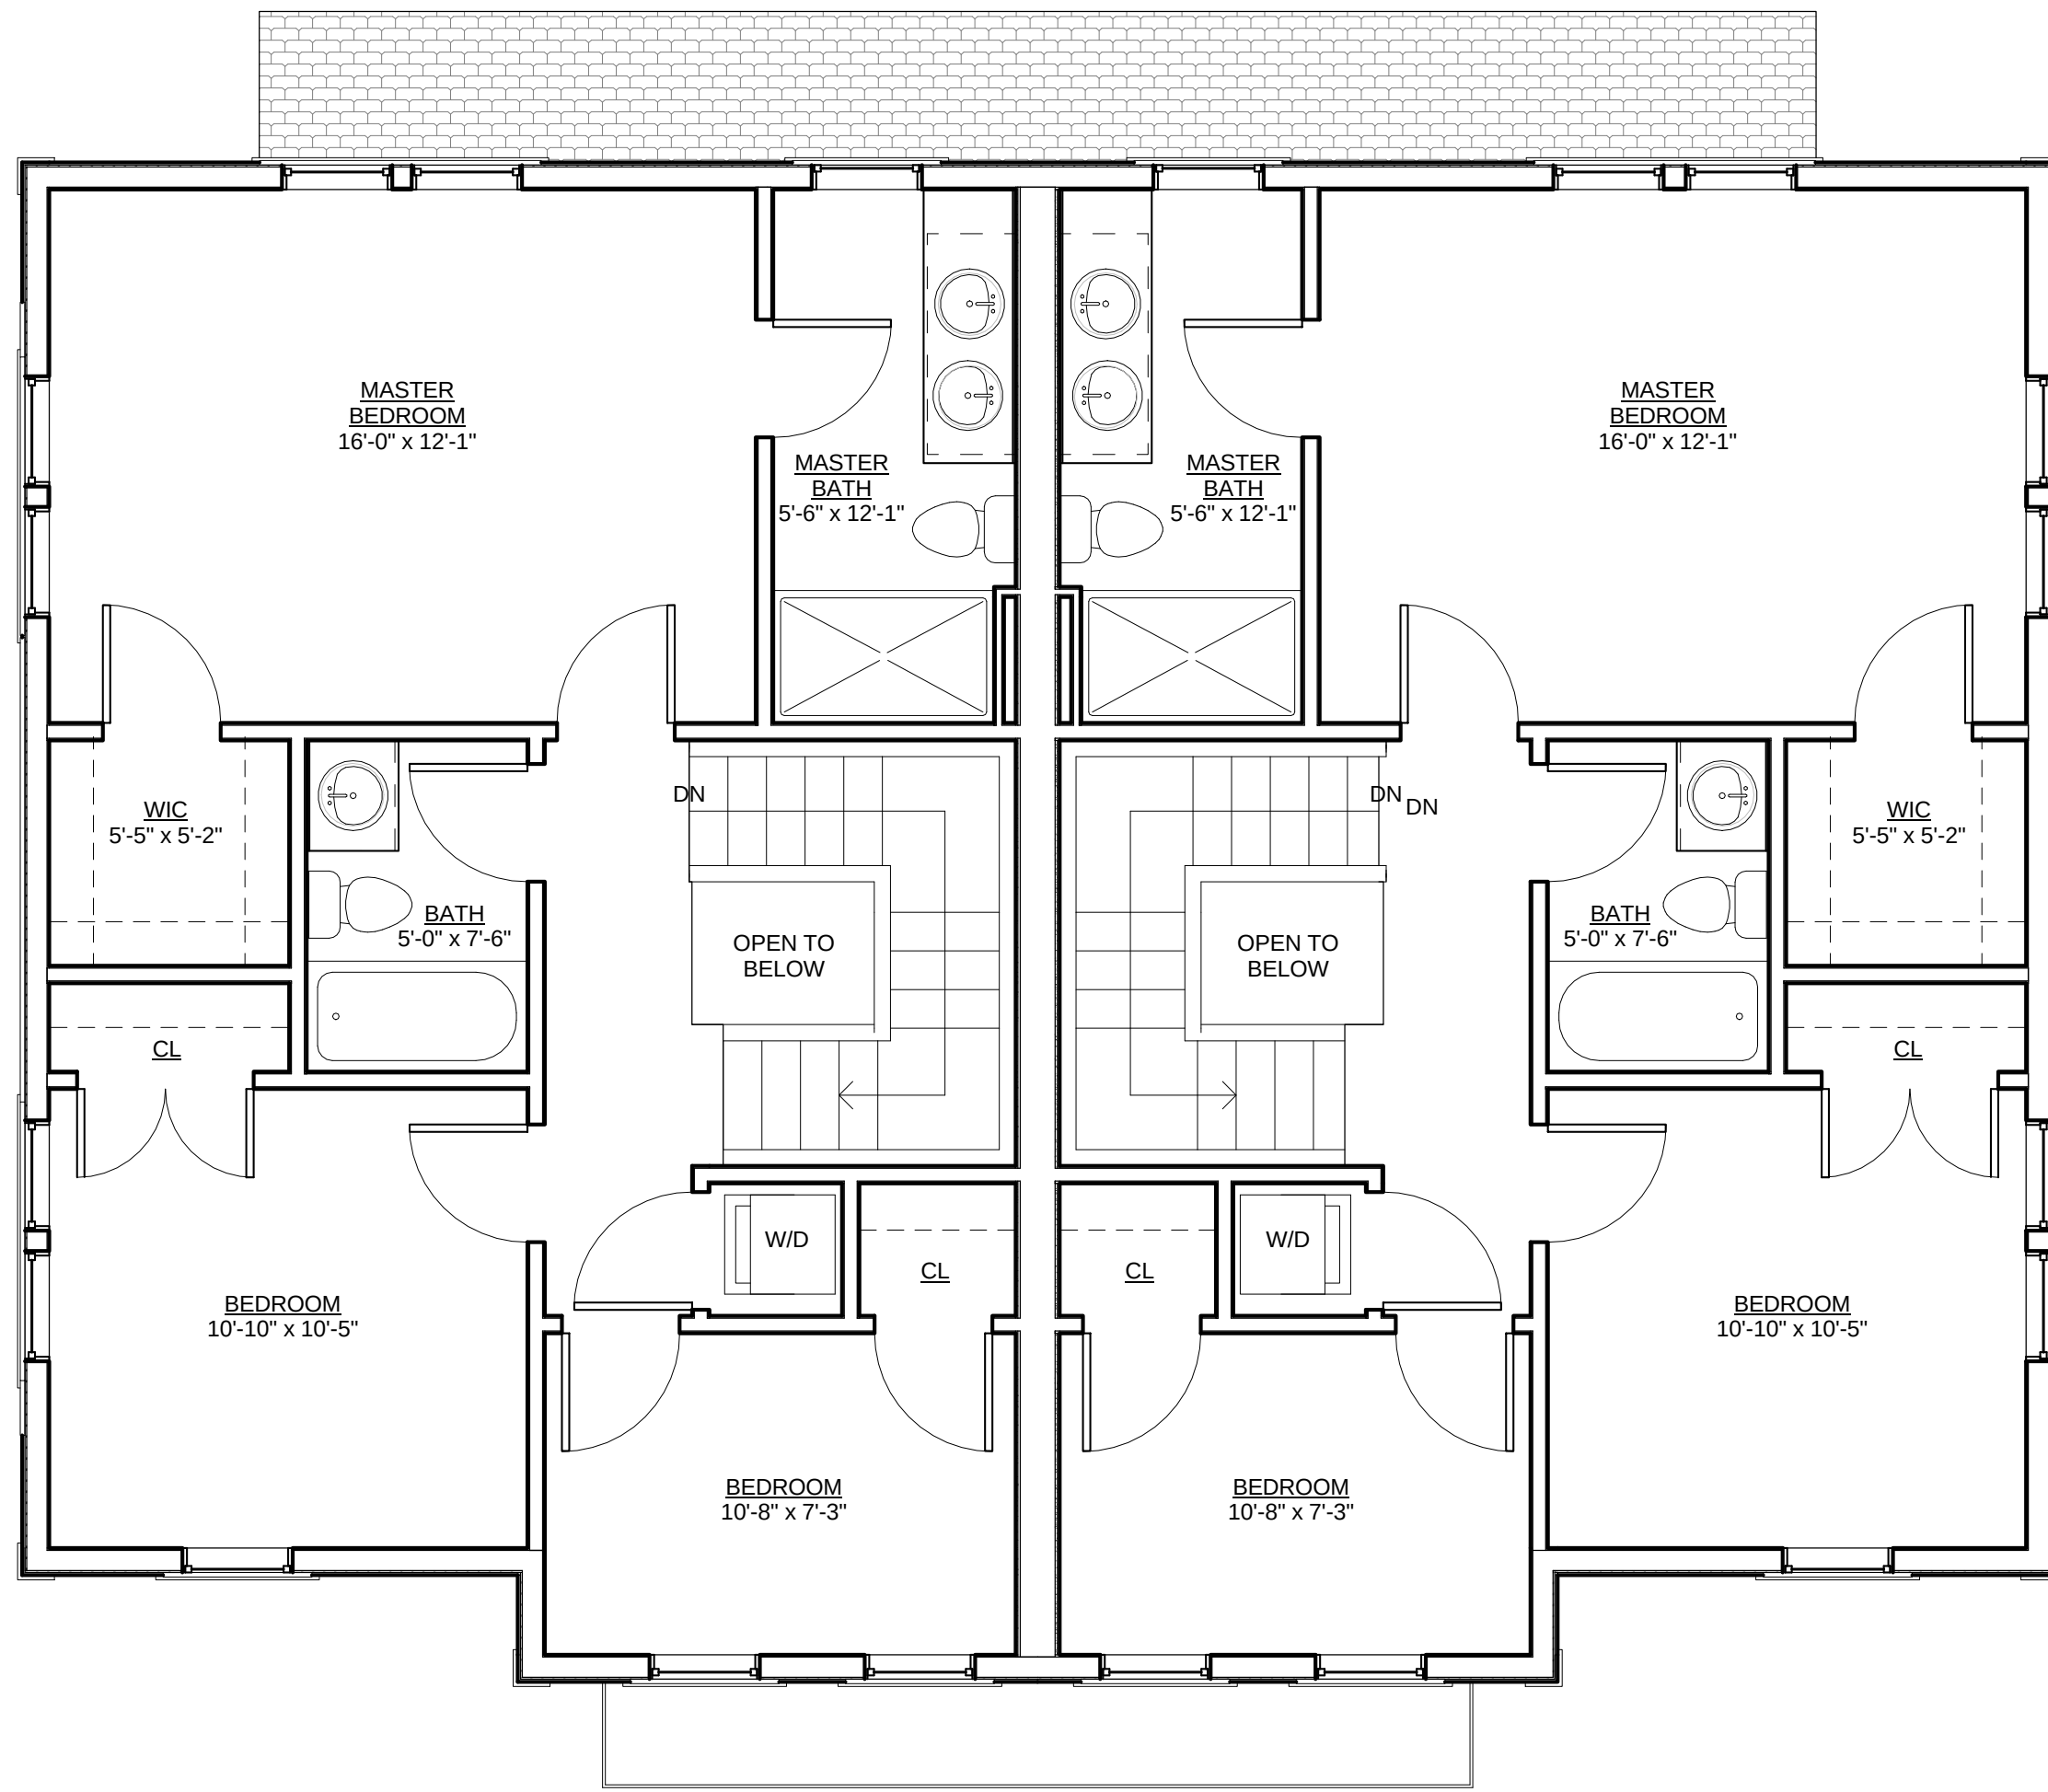

② 2nd Floor Level
1/4" = 1'-0"

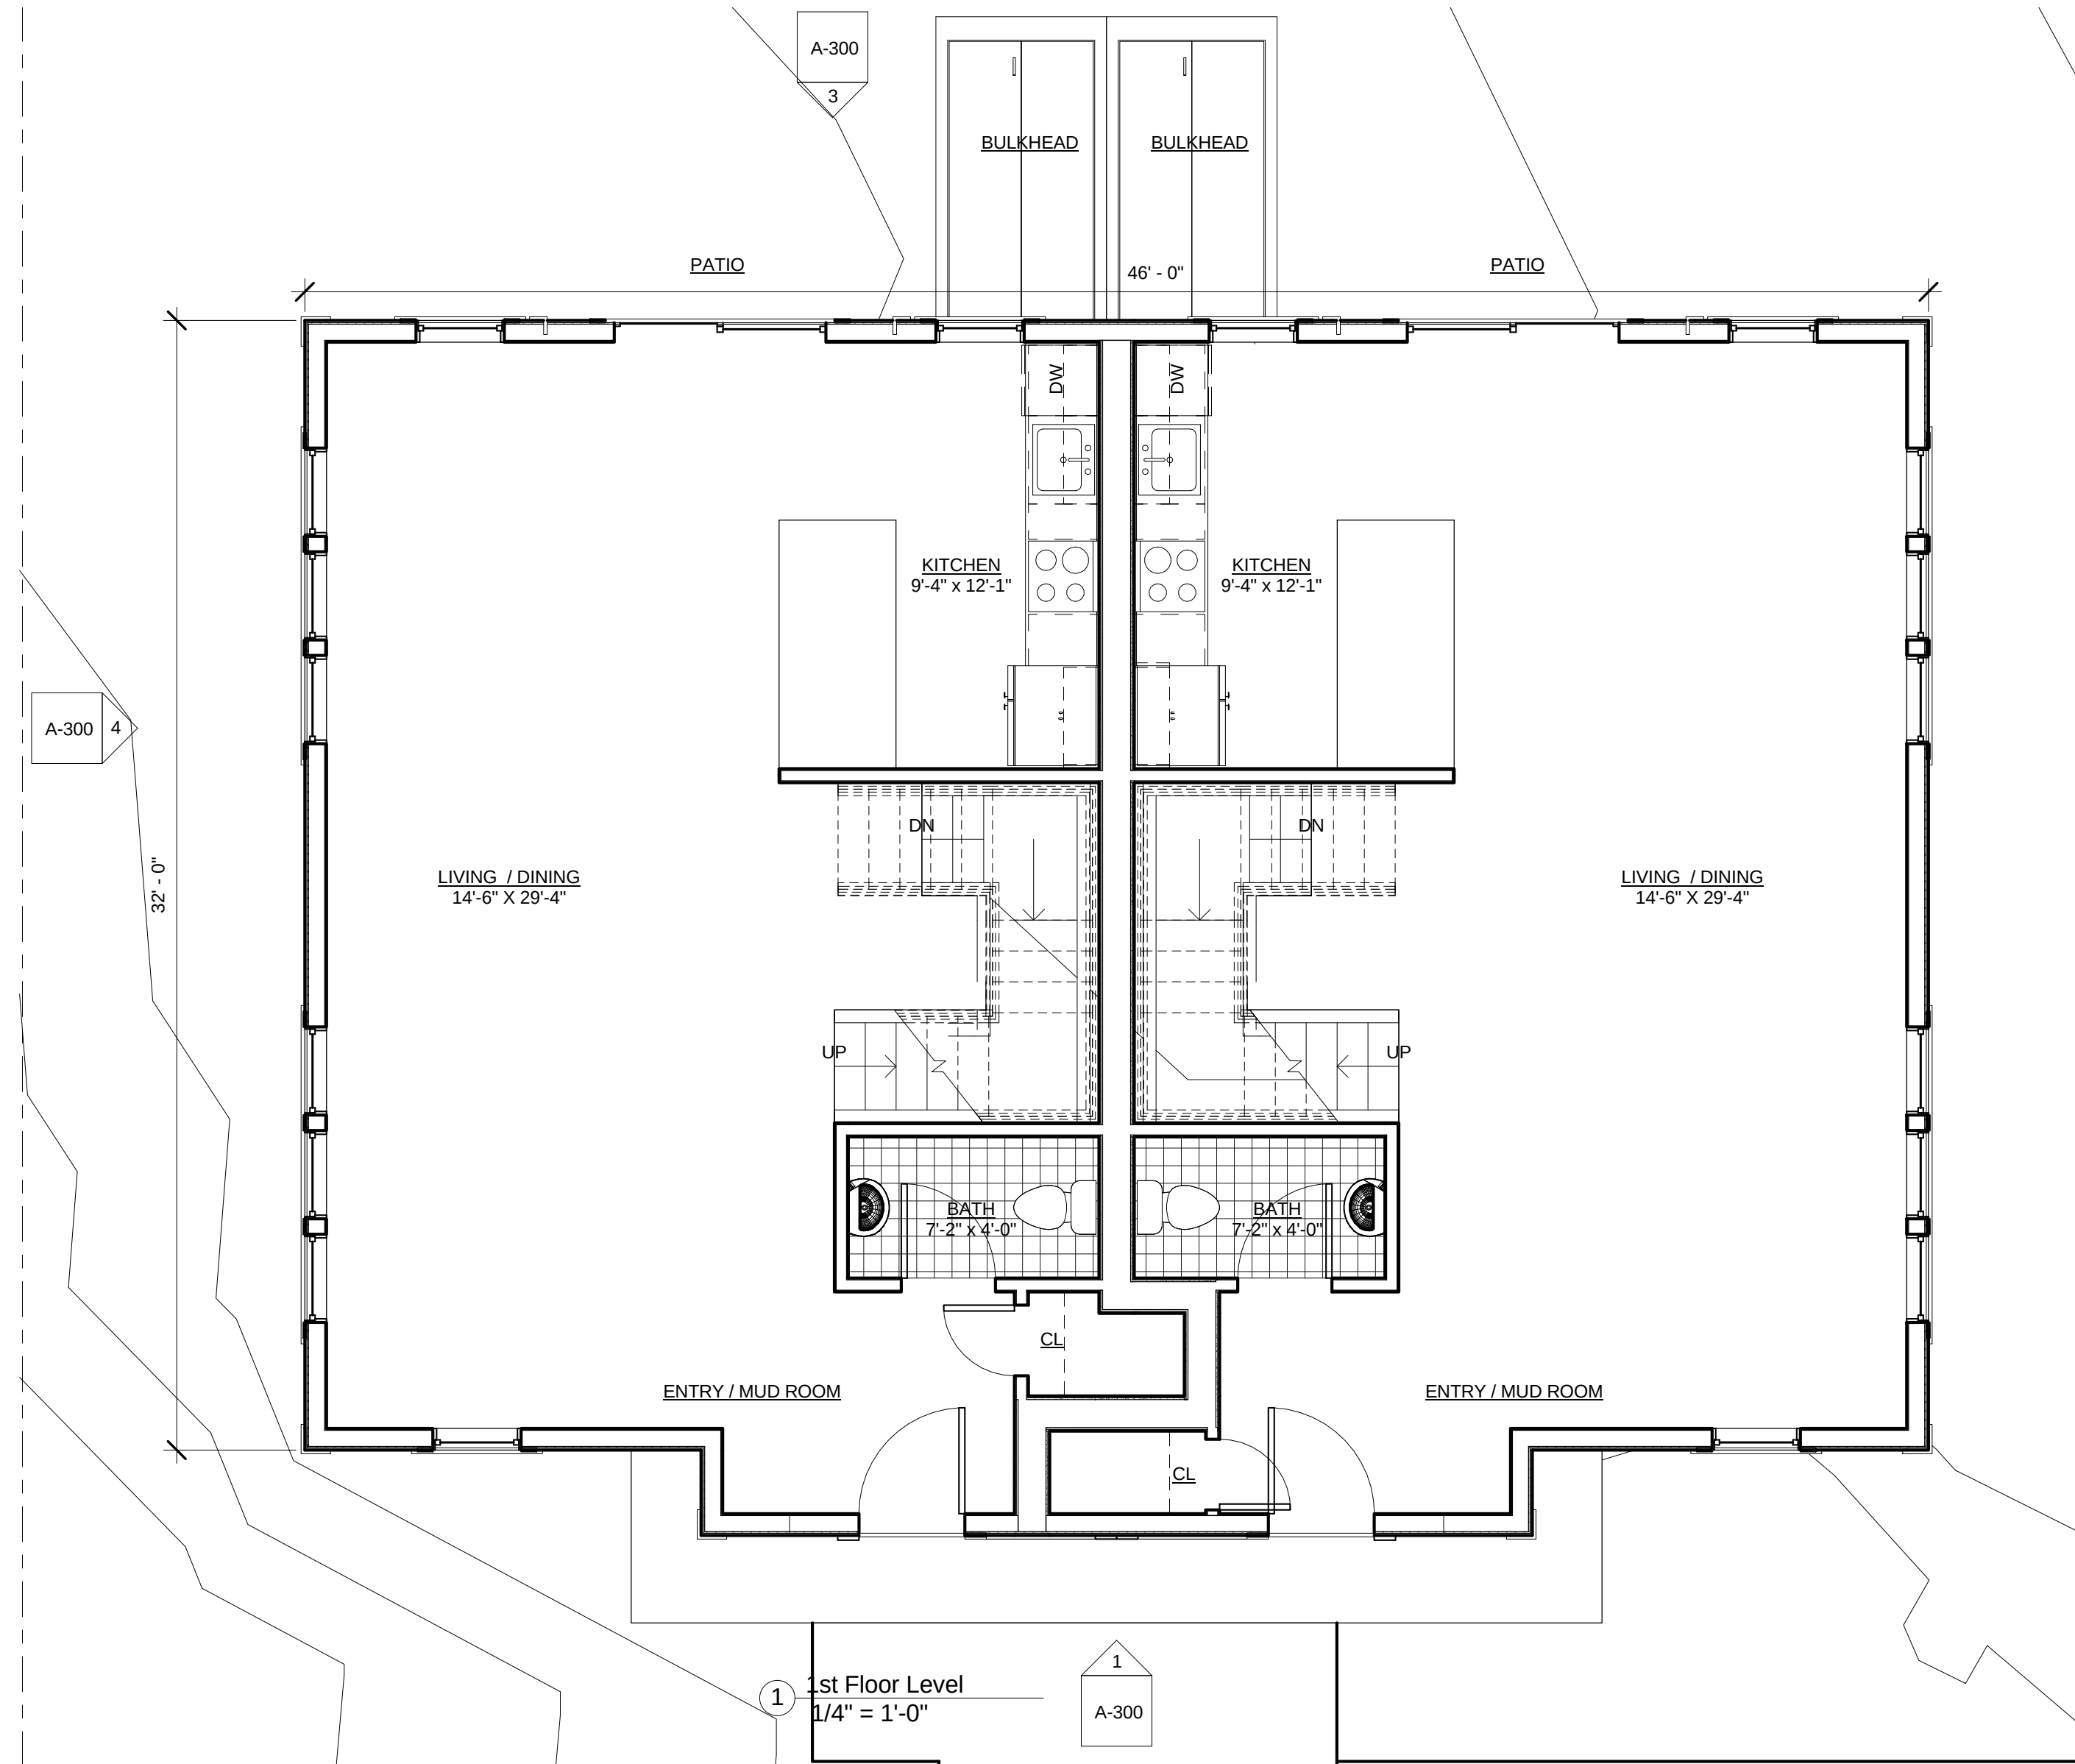

① 1st Floor Level
1/4" = 1'-0"

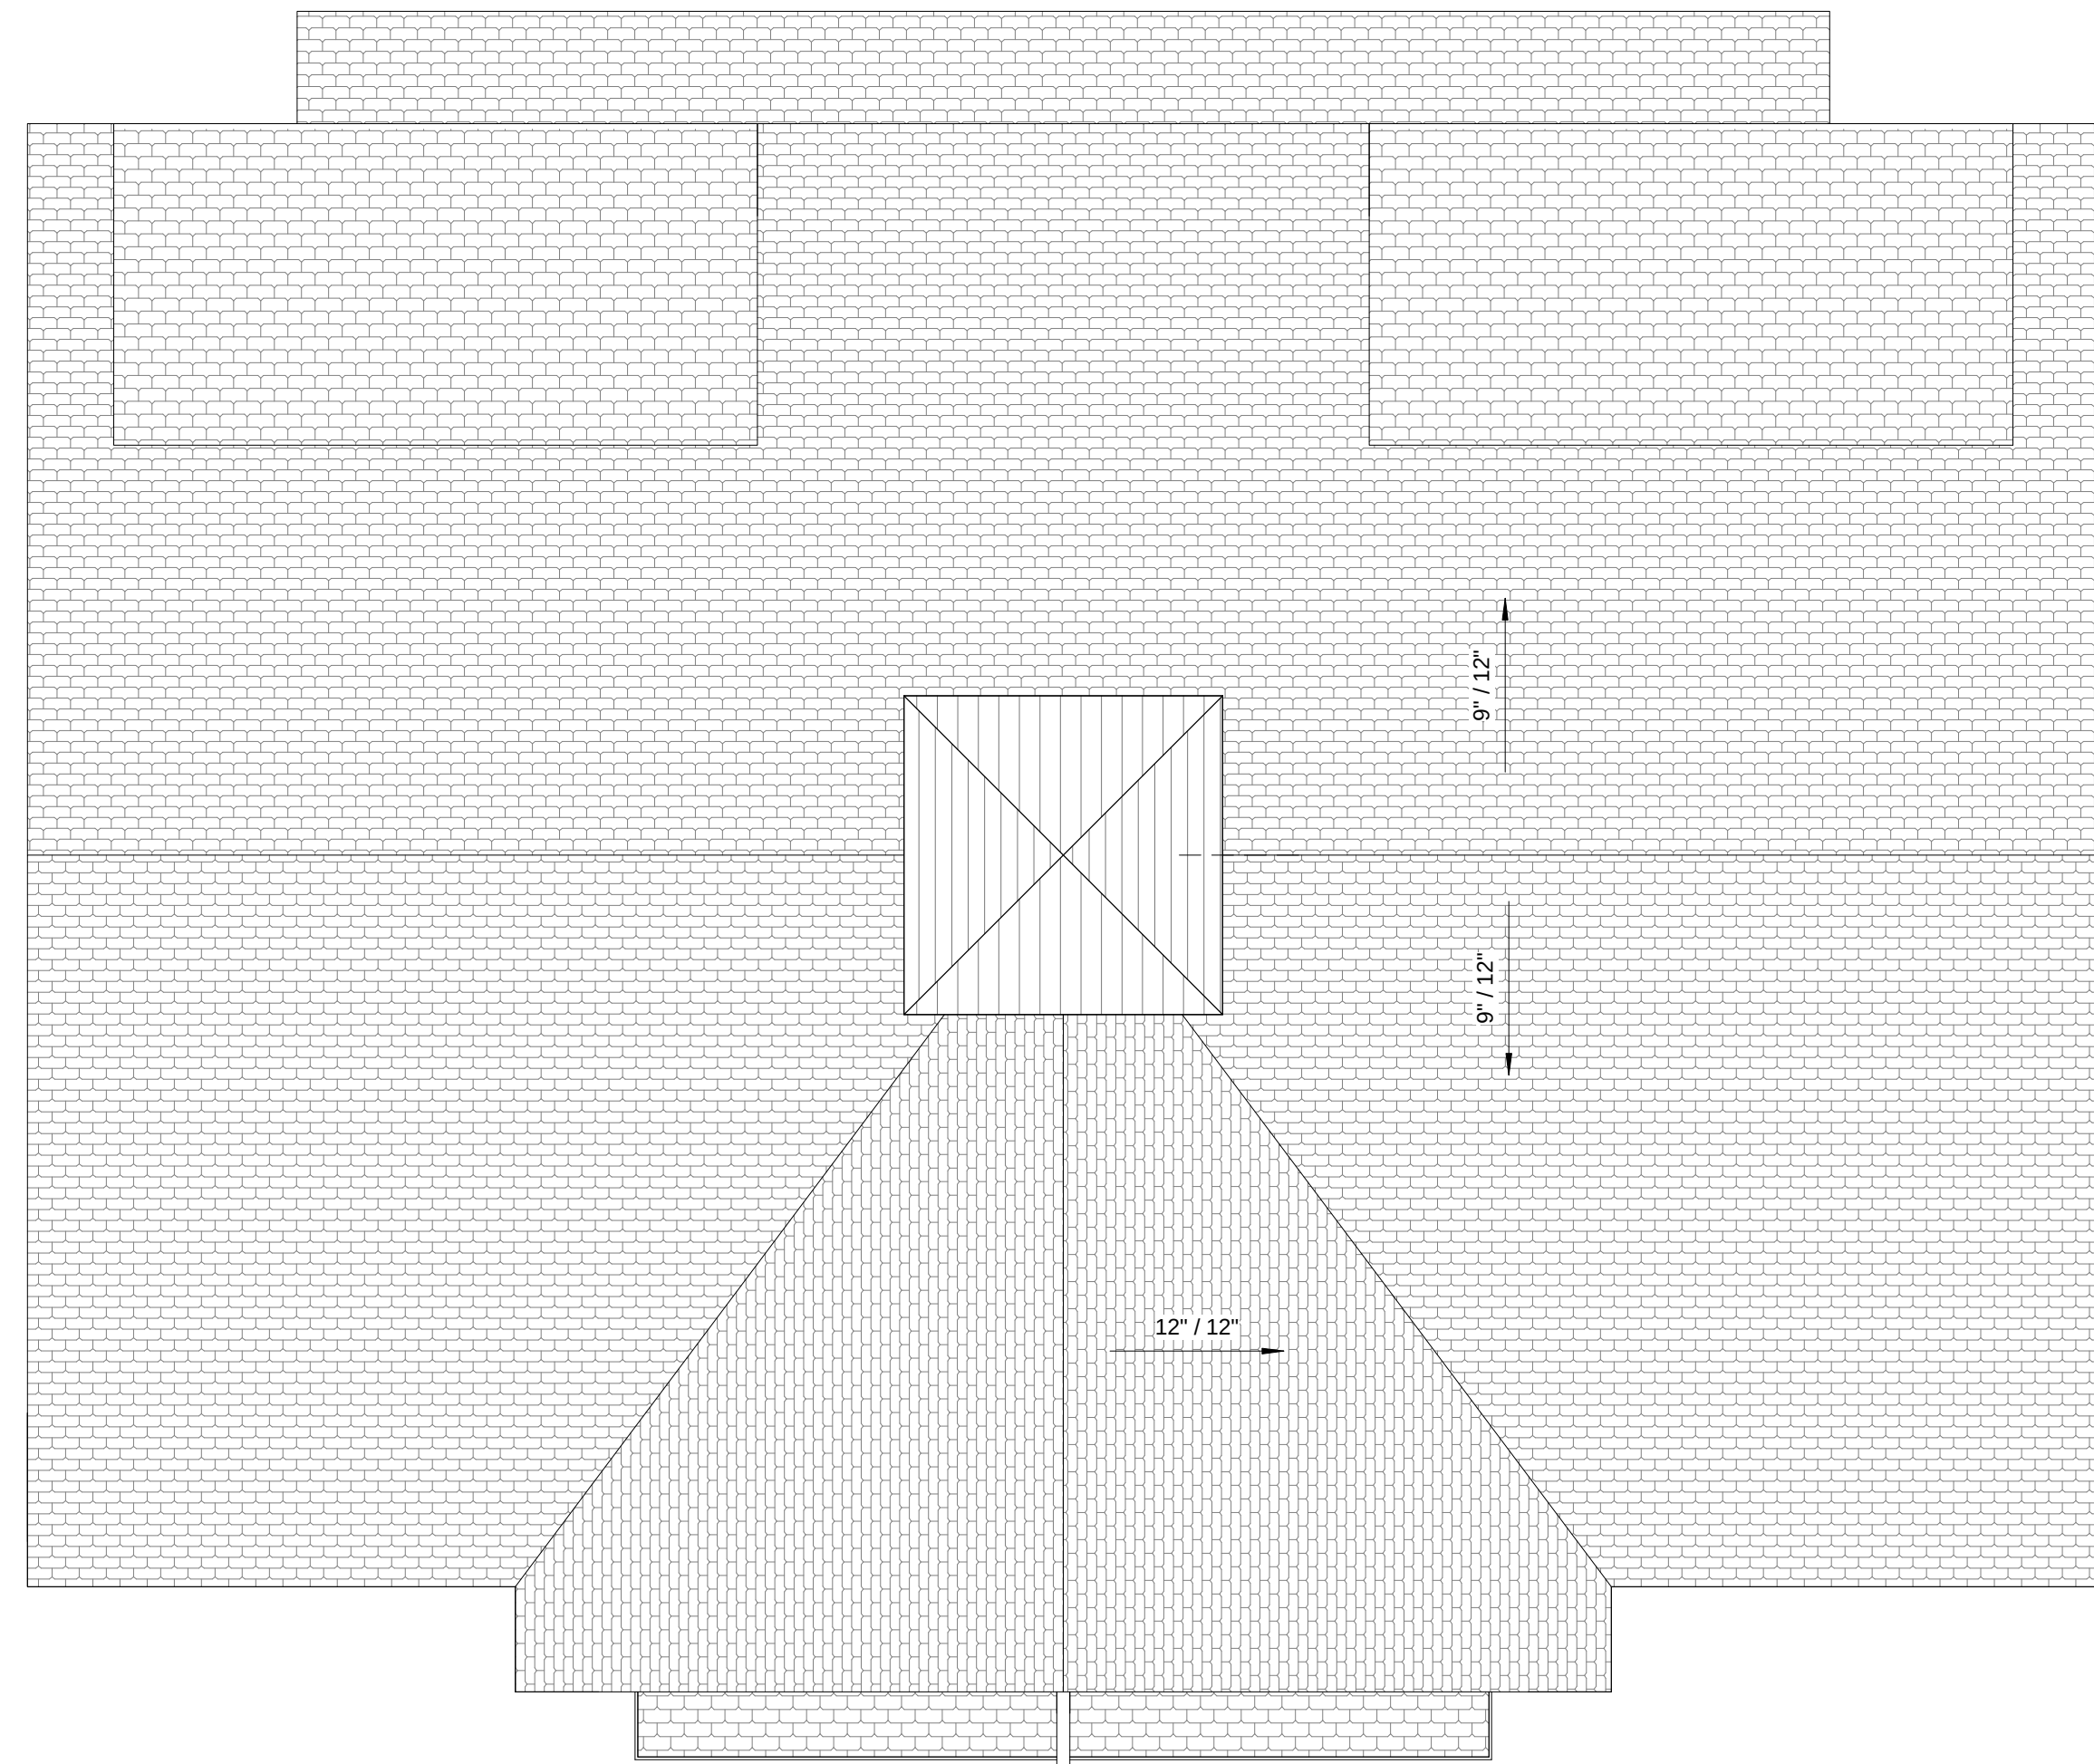

③ Roof Plan
1/4" = 1'-0"

PROJECT NAME

11 Linden Avenue

PROJECT ADDRESS

11 Linden Avenue
Somerville, MA

CLIENT

Lenore Hill

ARCHITECT

KHALSA DESIGN INC.



17 IVALOO STREET SUITE 400
SOMERVILLE, MA 02143
TELEPHONE: 617-591-8682 FAX: 617-591-2086

CONSULTANTS:

REGISTRATION

Project number	13009
Date	04-04-2013
Drawn by	WC, MT
Checked by	KDI
Scale	1/4" = 1'-0"

REVISIONS

No.	Description	Date

Floor Plans & Roof Plan

A-100


11 Linden Avenue



1



2

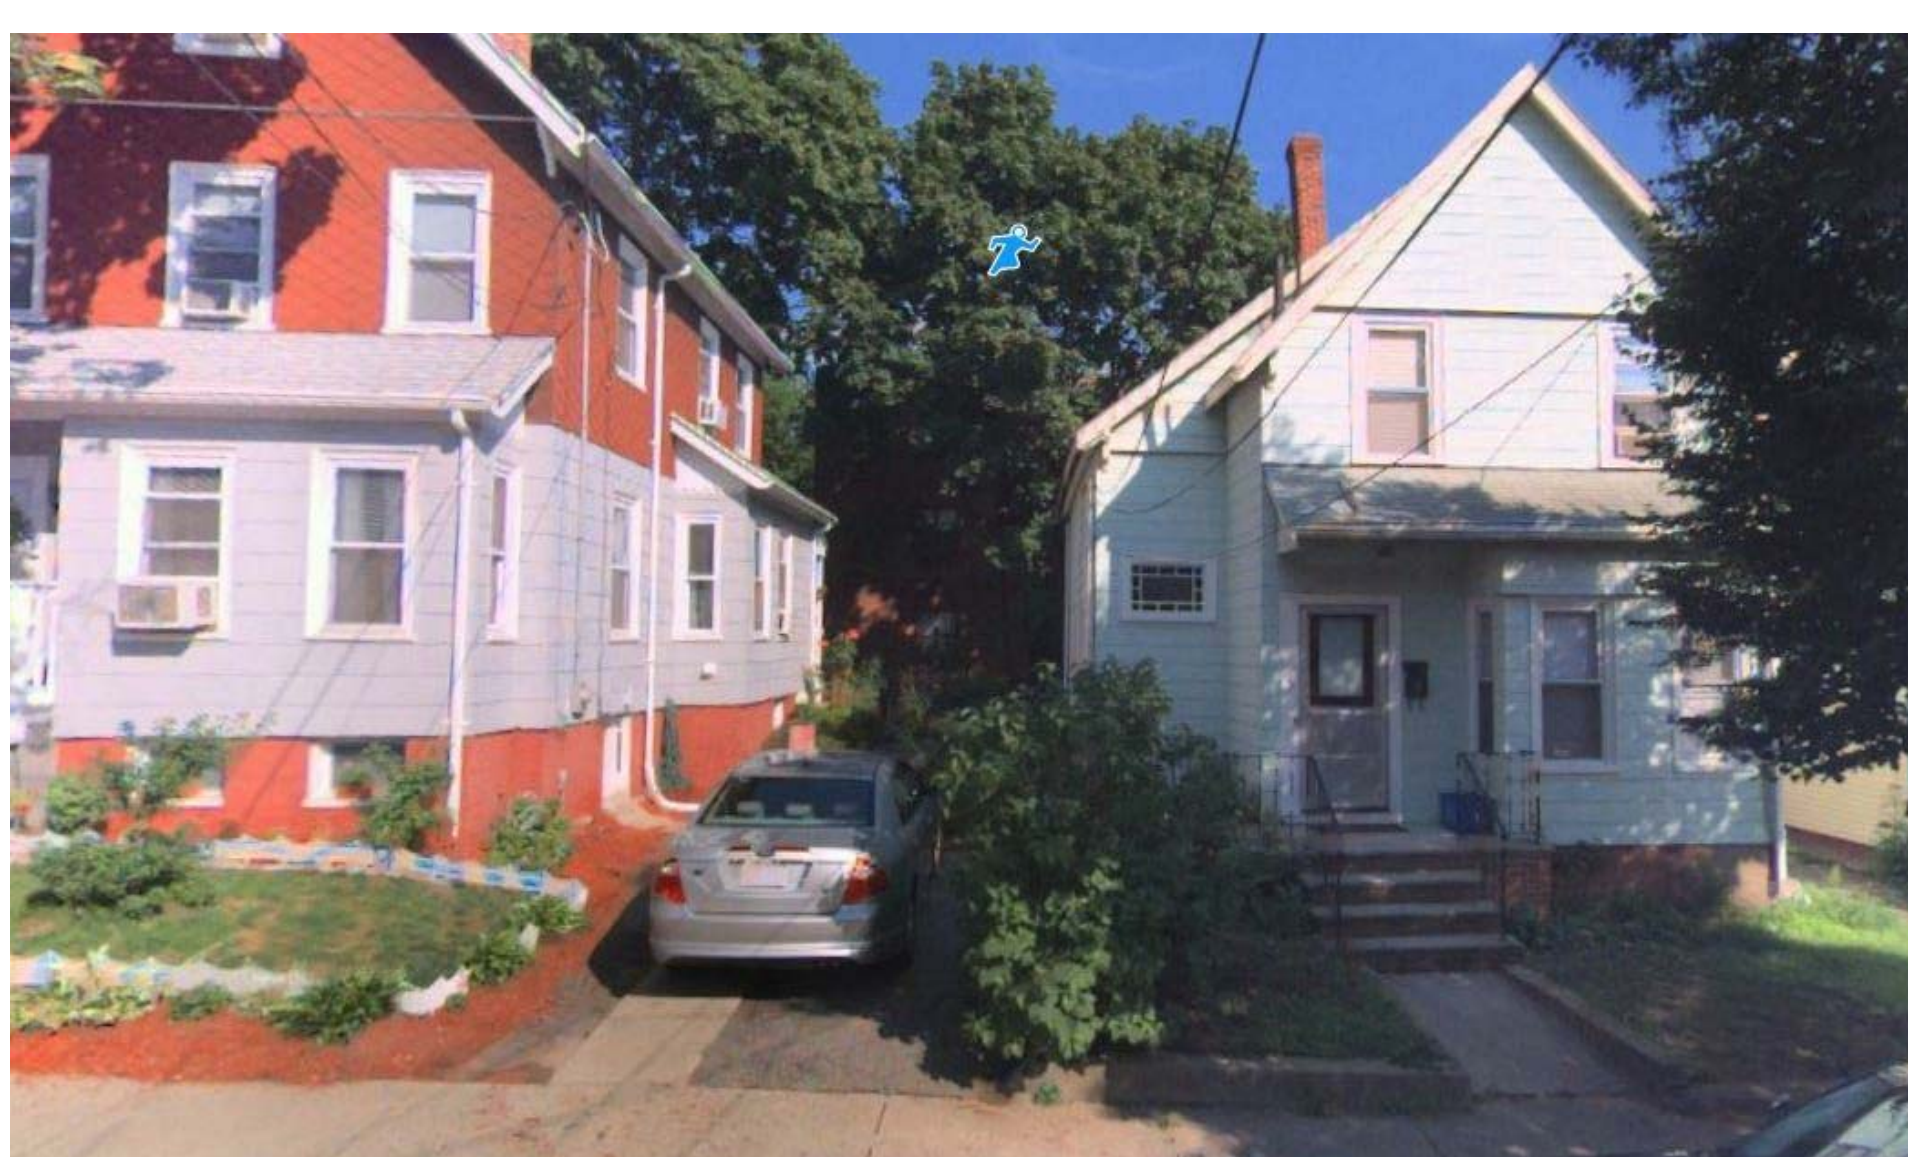

3



4



5



6

PROJECT NAME

11 Linden Avenue

PROJECT ADDRESS

11 Linden Avenue
Somerville, MA

CLIENT

Lenore Hill

ARCHITECT

KHALSA DESIGN INC.



17 IVALOO STREET SUITE 400
SOMERVILLE, MA 02143
TELEPHONE: 617-591-8682 FAX: 617-591-2086

CONSULTANTS:


REGISTRATION

Project number	13009	
Date	04-04-2013	
Drawn by	WC, MT	
Checked by	KDI	
Scale	1/2" = 1'-0"	
REVISIONS		
No.	Description	Date

Existing Street Views

A-310

11 Linden Avenue

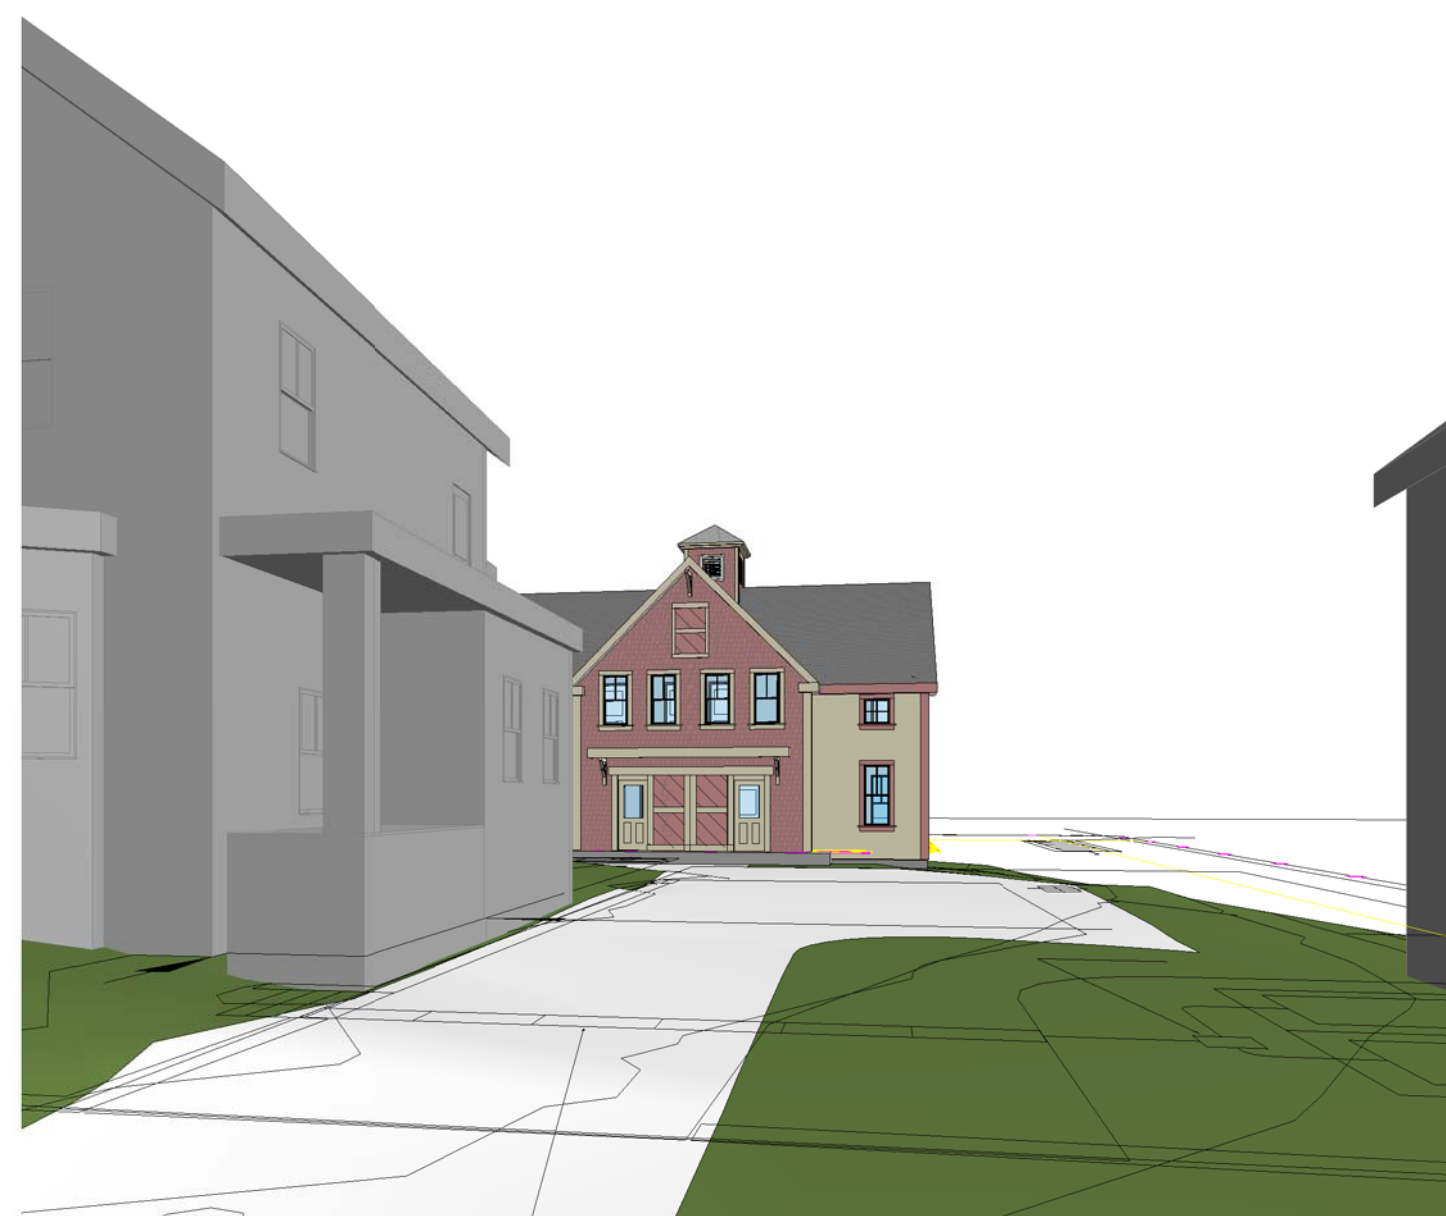

PROJECT NAME

**11 Linden
Avenue**

PROJECT ADDRESS

11 Linden Avenue
Somerville, MA

CLIENT

Lenore Hill

ARCHITECT

KHALSA DESIGN INC.



17 IVALOO STREET SUITE 400
SOMERVILLE, MA 02143
TELEPHONE: 617-591-8682 FAX: 617-591-2086

CONSULTANTS:

REGISTRATION

Project number	13009
Date	04-04-2013
Drawn by	Author
Checked by	Checker
Scale	

REVISIONS

[illegible]

SITE VIEWS

A-311

11 Linden Avenue



① View 1




② View 2




③ View 3



④ View 4

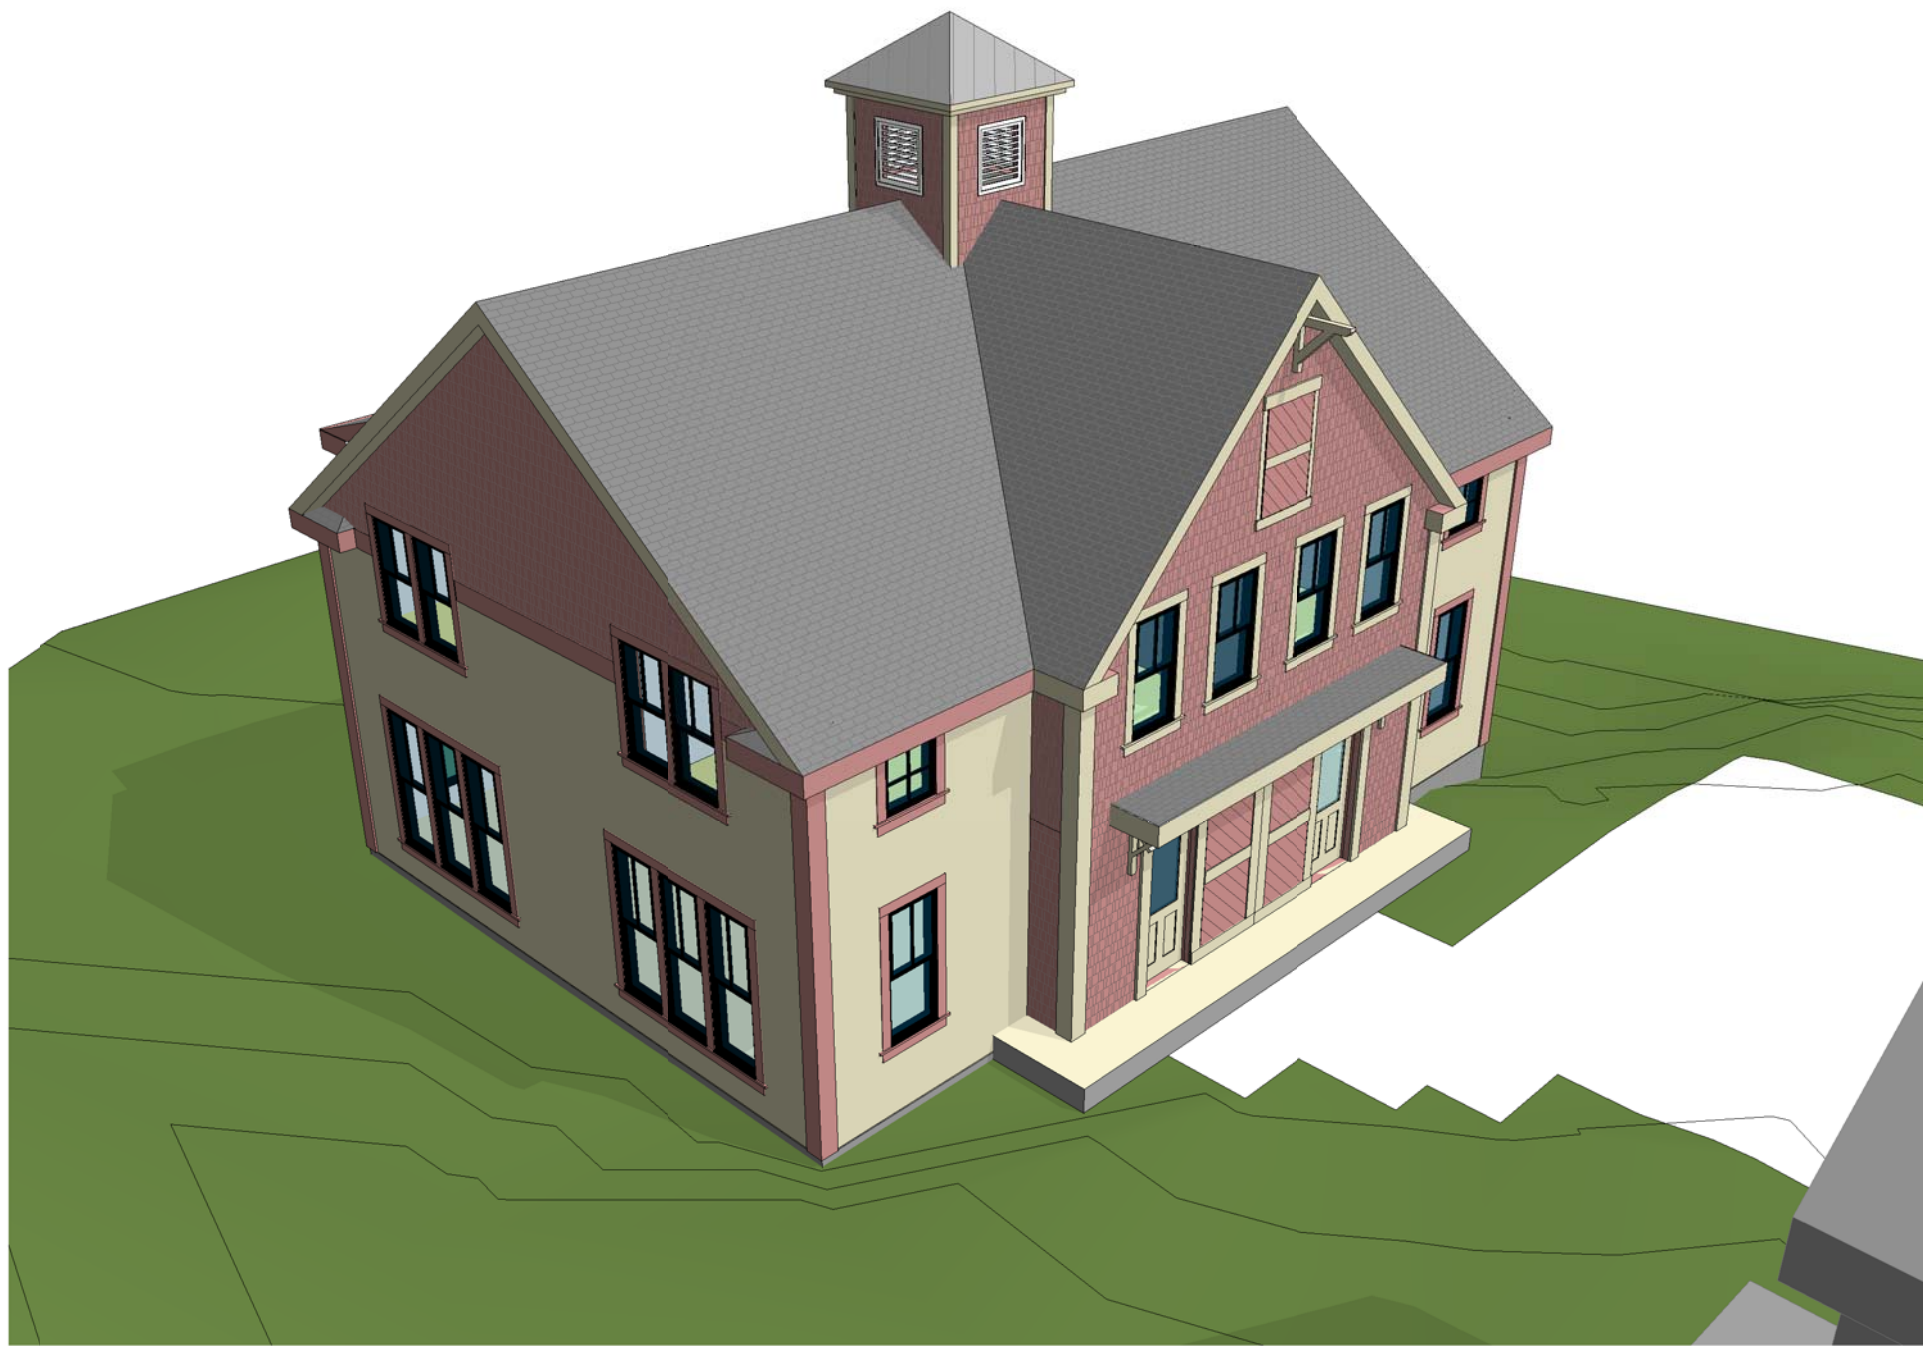

⑤ View 5

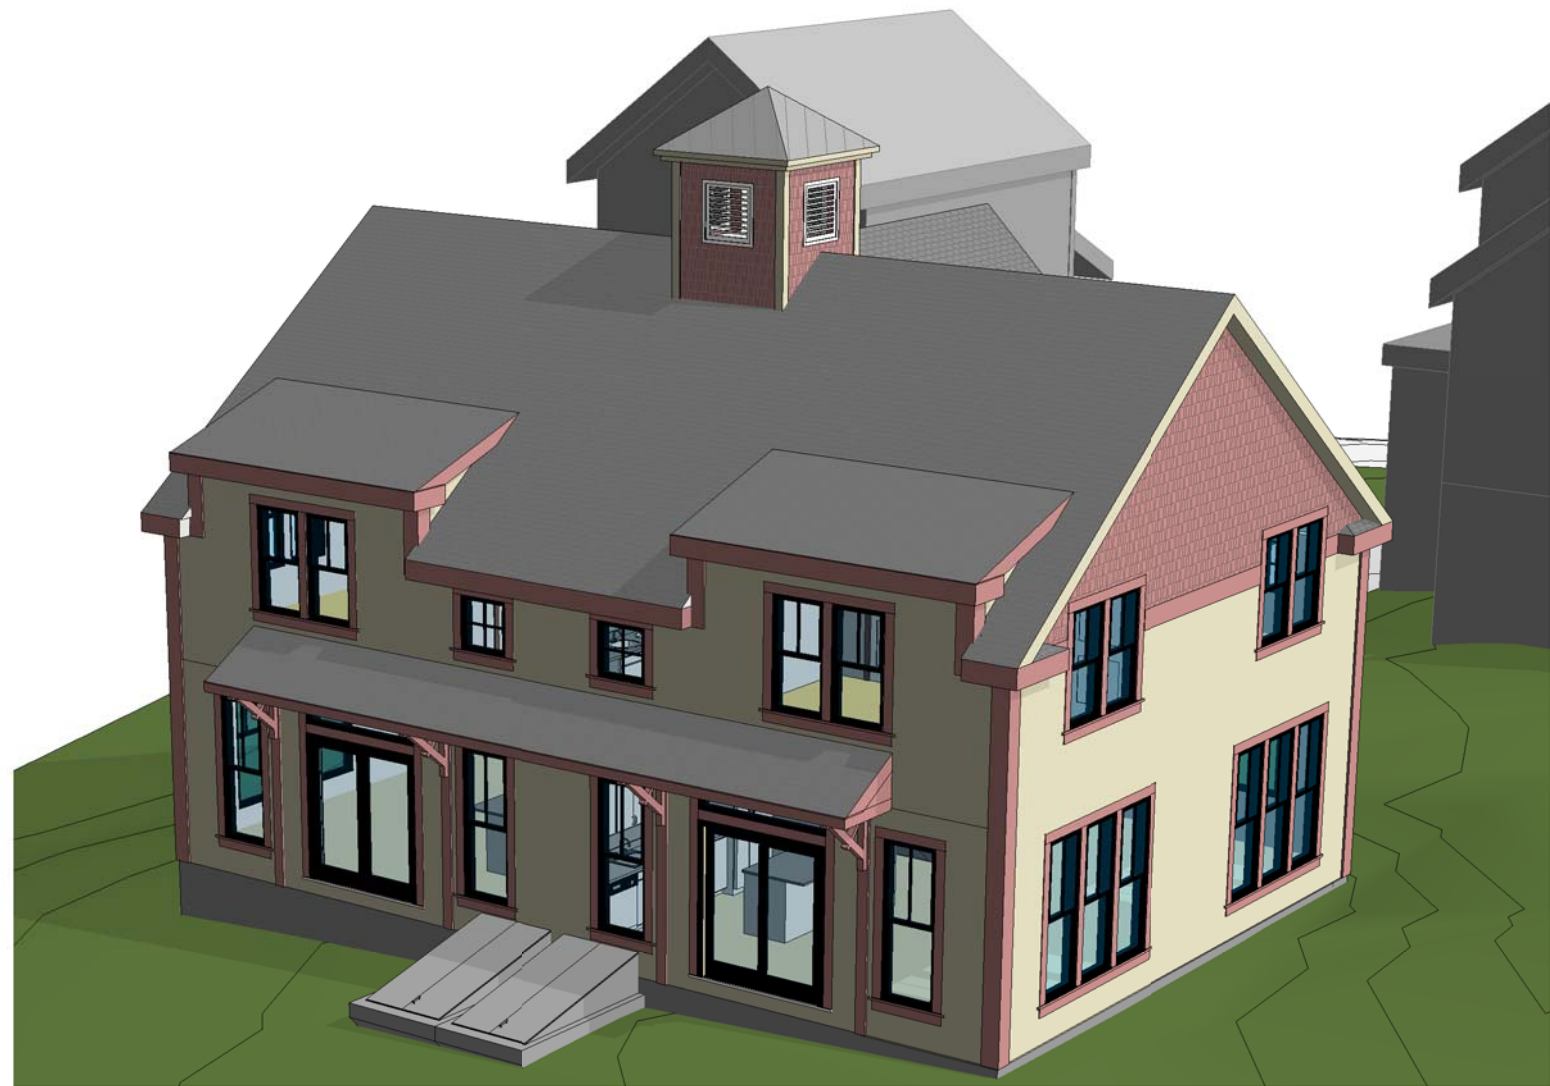

⑥ View 6

PROJECT NAME

11 Linden Avenue

PROJECT ADDRESS

11 Linden Avenue
Somerville, MA

CLIENT

Lenore Hill

ARCHITECT

KHALSA DESIGN INC.



17 IVALOO STREET SUITE 400
SOMERVILLE, MA 02143
TELEPHONE: 617-591-8682 FAX: 617-591-2086

CONSULTANTS:

REGISTRATION

Project number 13009
Date 04-04-2013
Drawn by WC, MT
Checked by KDI
Scale

REVISIONS

No.	Description	Date

Perspectives

AV

11 Linden Avenue