

11 Linden Avenue



① South Elevation
1/4" = 1'-0"



② Elevation 1 - a
1/4" = 1'-0"



③ Elevation 2 - a
1/4" = 1'-0"



④ Elevation 3 - a
1/4" = 1'-0"

PROJECT NAME

11 Linden
Avenue

PROJECT ADDRESS

11 Linden Avenue
Somerville, MA

CLIENT

Lenore Hill

ARCHITECT

KHALSA DESIGN INC.



17 IVALOO STREET SUITE 400
SOMERVILLE, MA 02143
TELEPHONE: 617-591-8682 FAX: 617-591-2086

CONSULTANTS:

REGISTRATION

Project number	13009
Date	04-04-2013
Drawn by	WC, MT
Checked by	KDI
Scale	1/4" = 1'-0"



REVISIONS

No.	Description	Date

Building Elevations

A-300

11 Linden Avenue

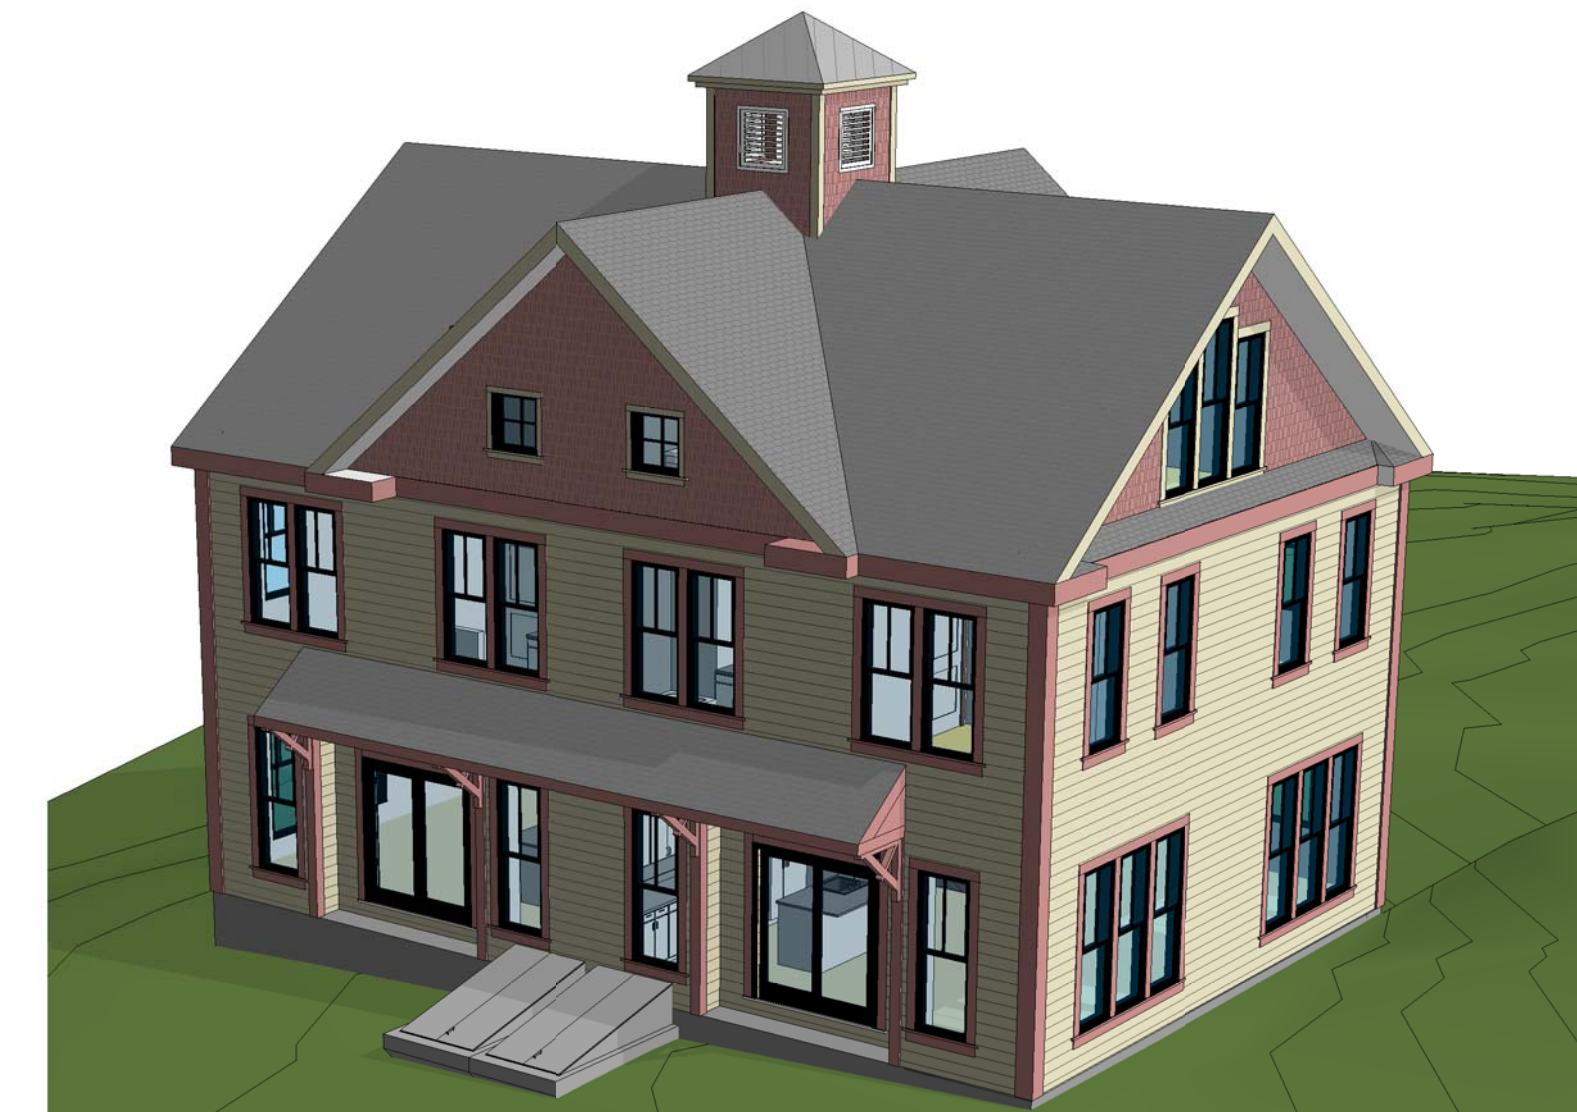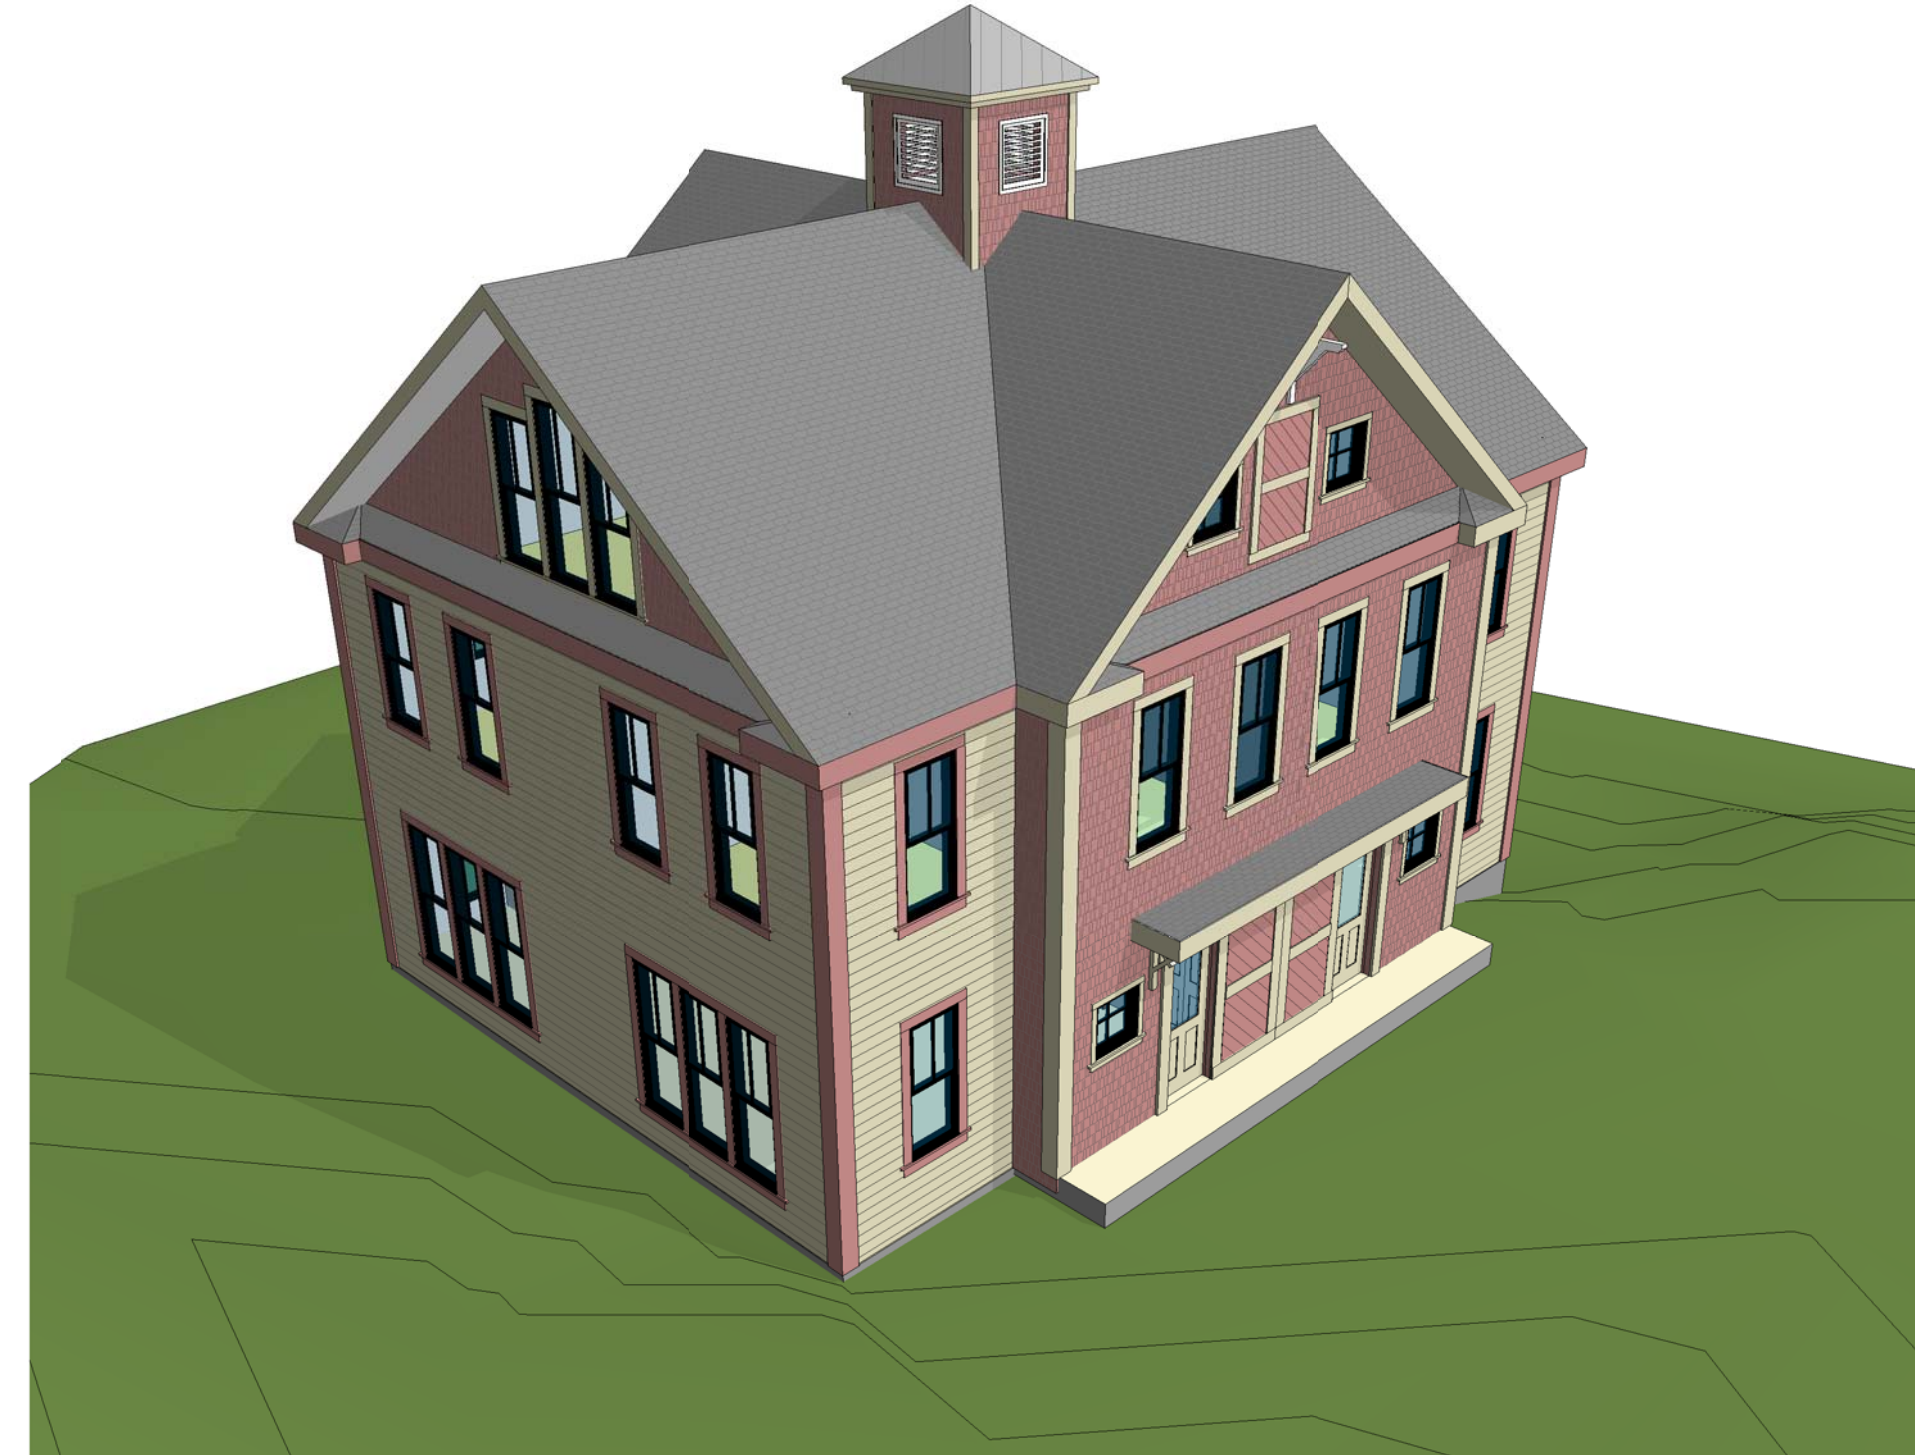

PROJECT NAME

**11 Linden
Avenue**

PROJECT ADDRESS

11 Linden Avenue
Somerville, MA

CLIENT

Lenore Hill

ARCHITECT

KHALSA DESIGN INC.



17 IVALOO STREET SUITE 400
SOMERVILLE, MA 02143
TELEPHONE: 617-591-8682 FAX: 617-591-2086

CONSULTANTS:

REGISTRATION

Project number	13009
Date	04-04-2013
Drawn by	WC, MT
Checked by	KDI
Scale	

REVISIONS

[illegible]

Perspectives

AV

11 Linden Avenue