




1
FIRST FLOOR PLAN

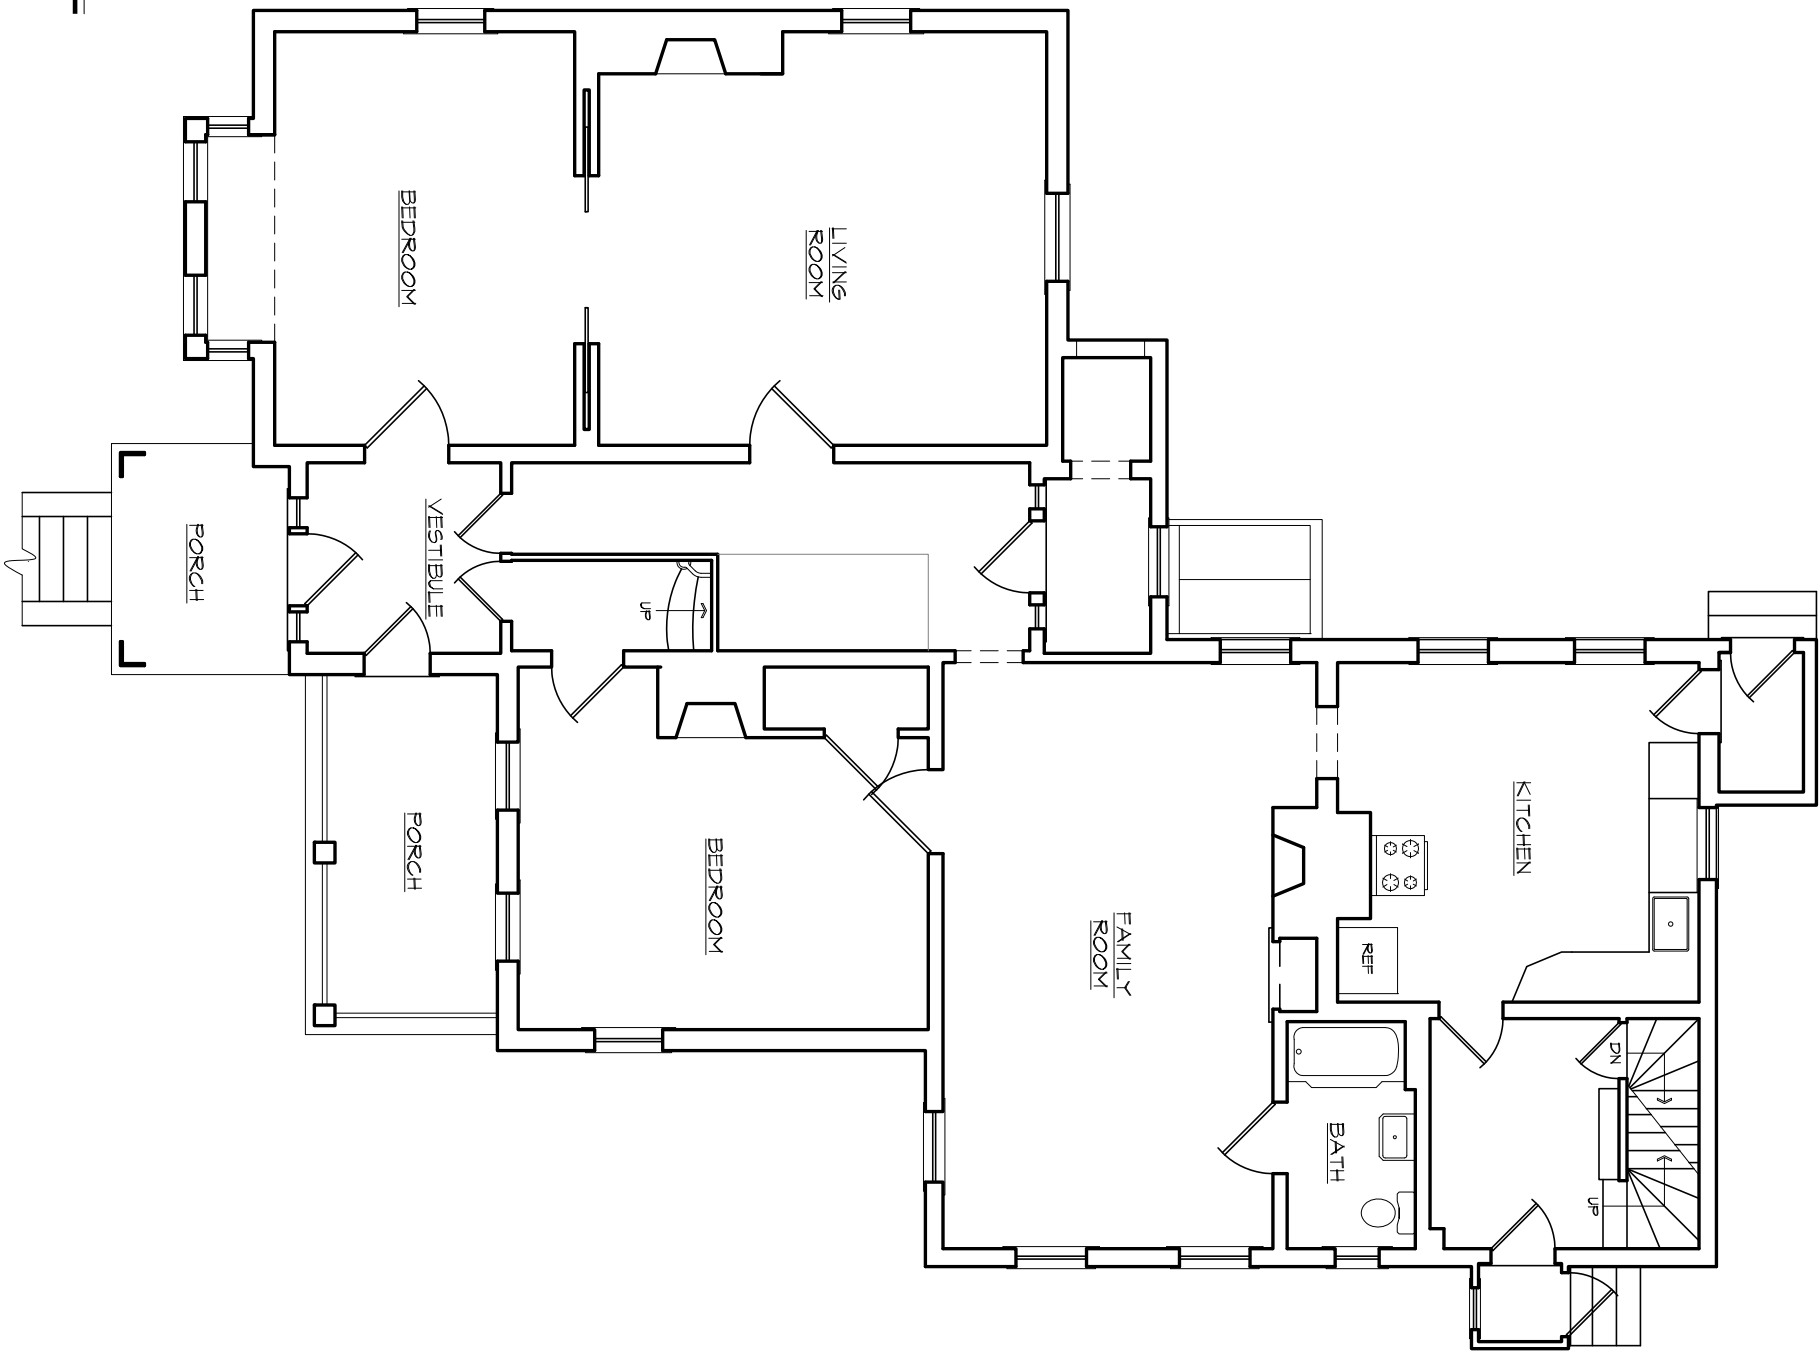


1 SECOND FLOOR PLAN

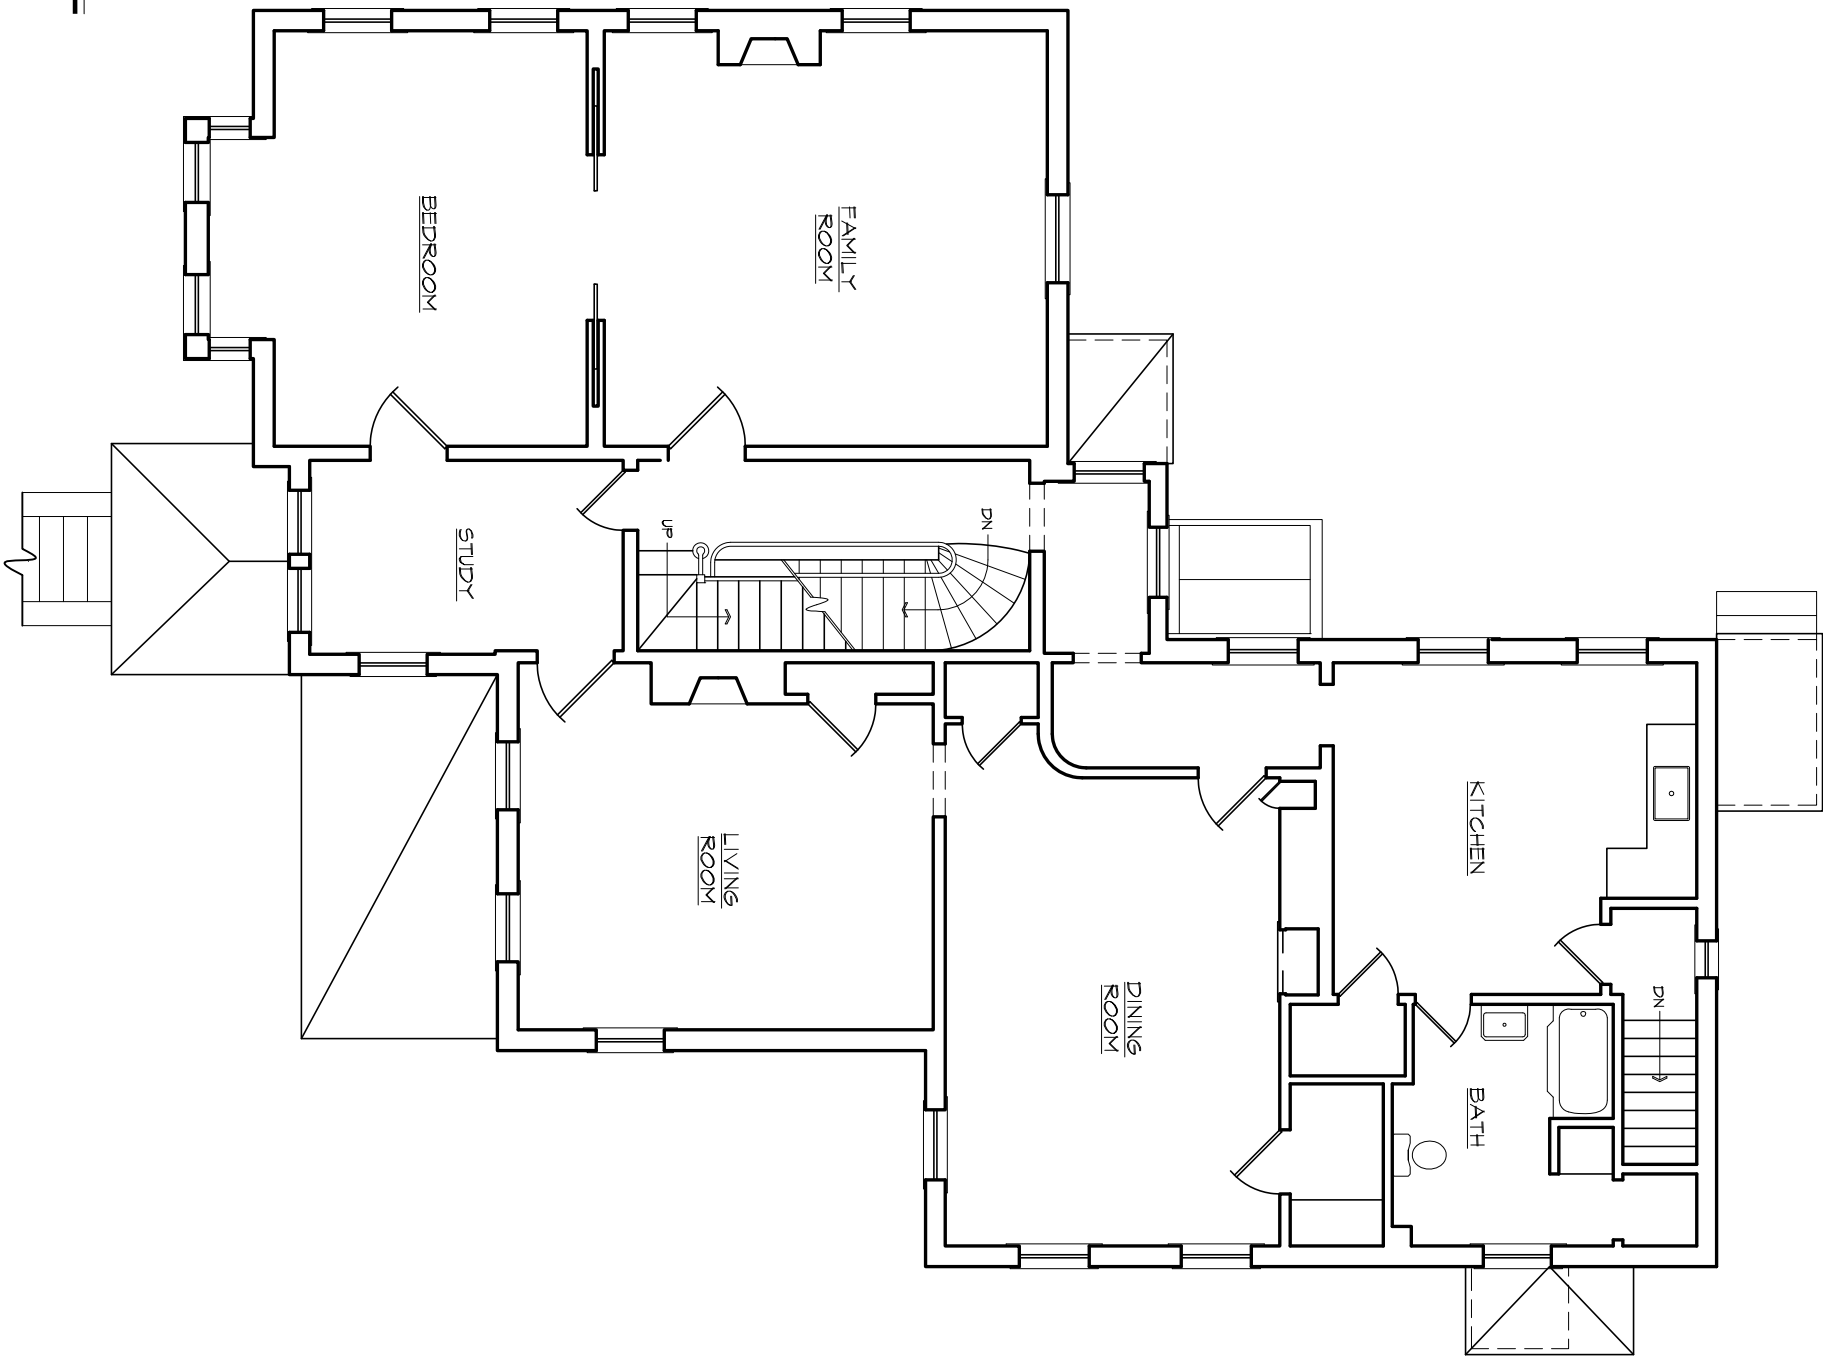


1
THIRD FLOOR PLAN

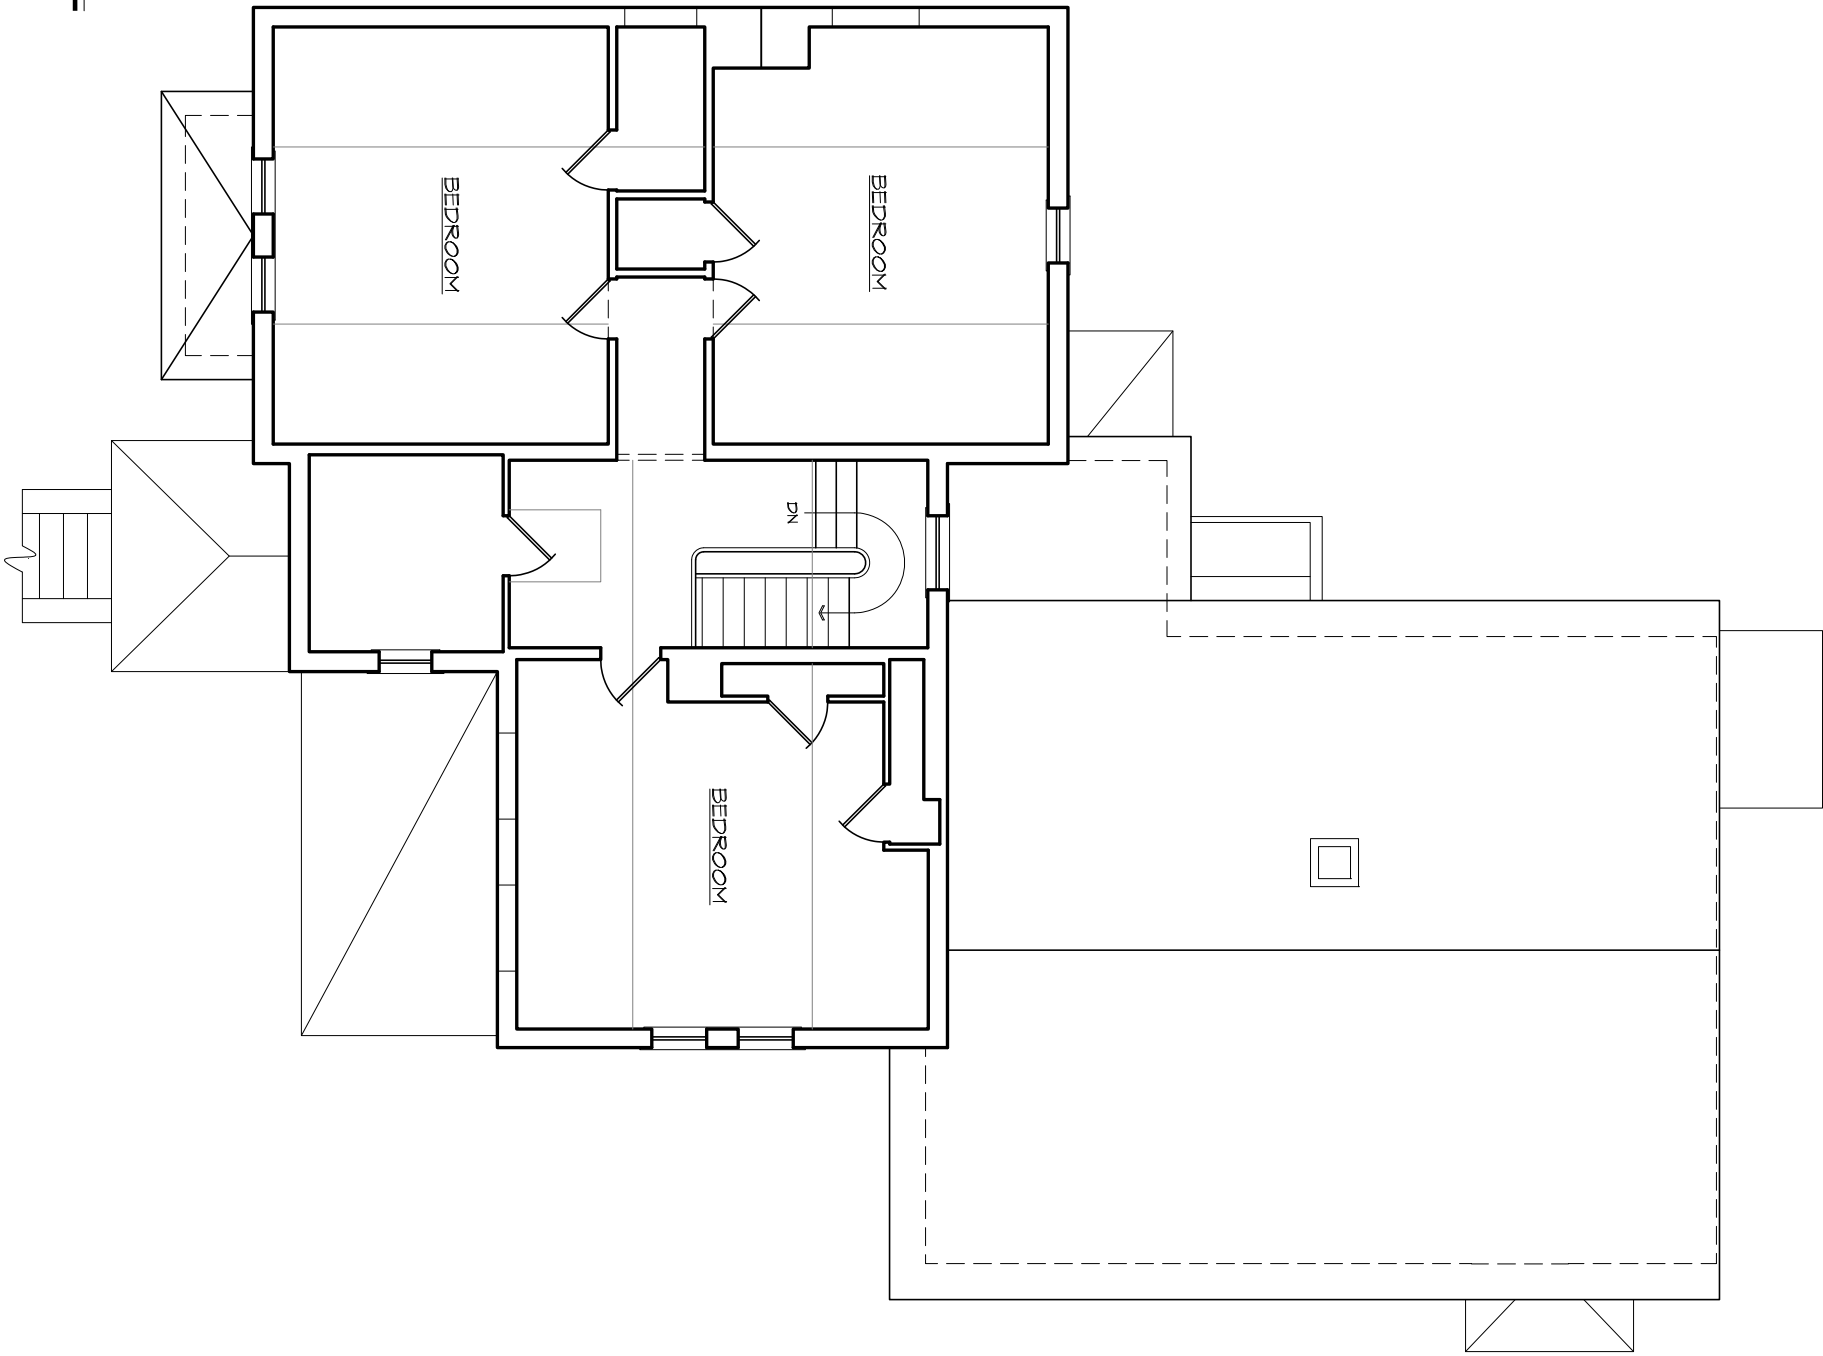

1
FRONT ELEVATION

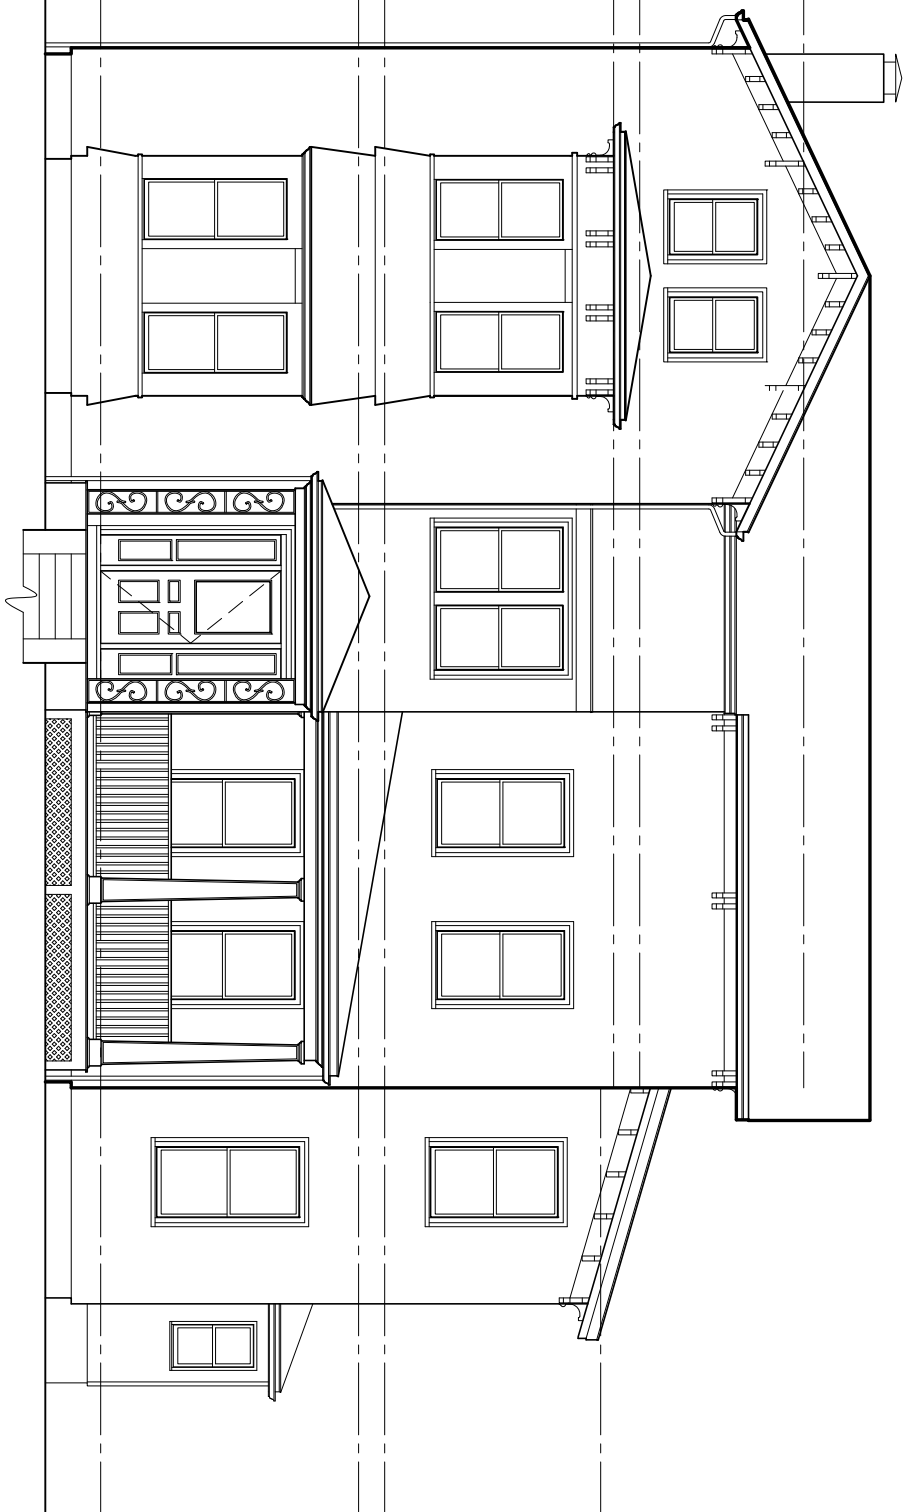

2
SIDE ELEVATION

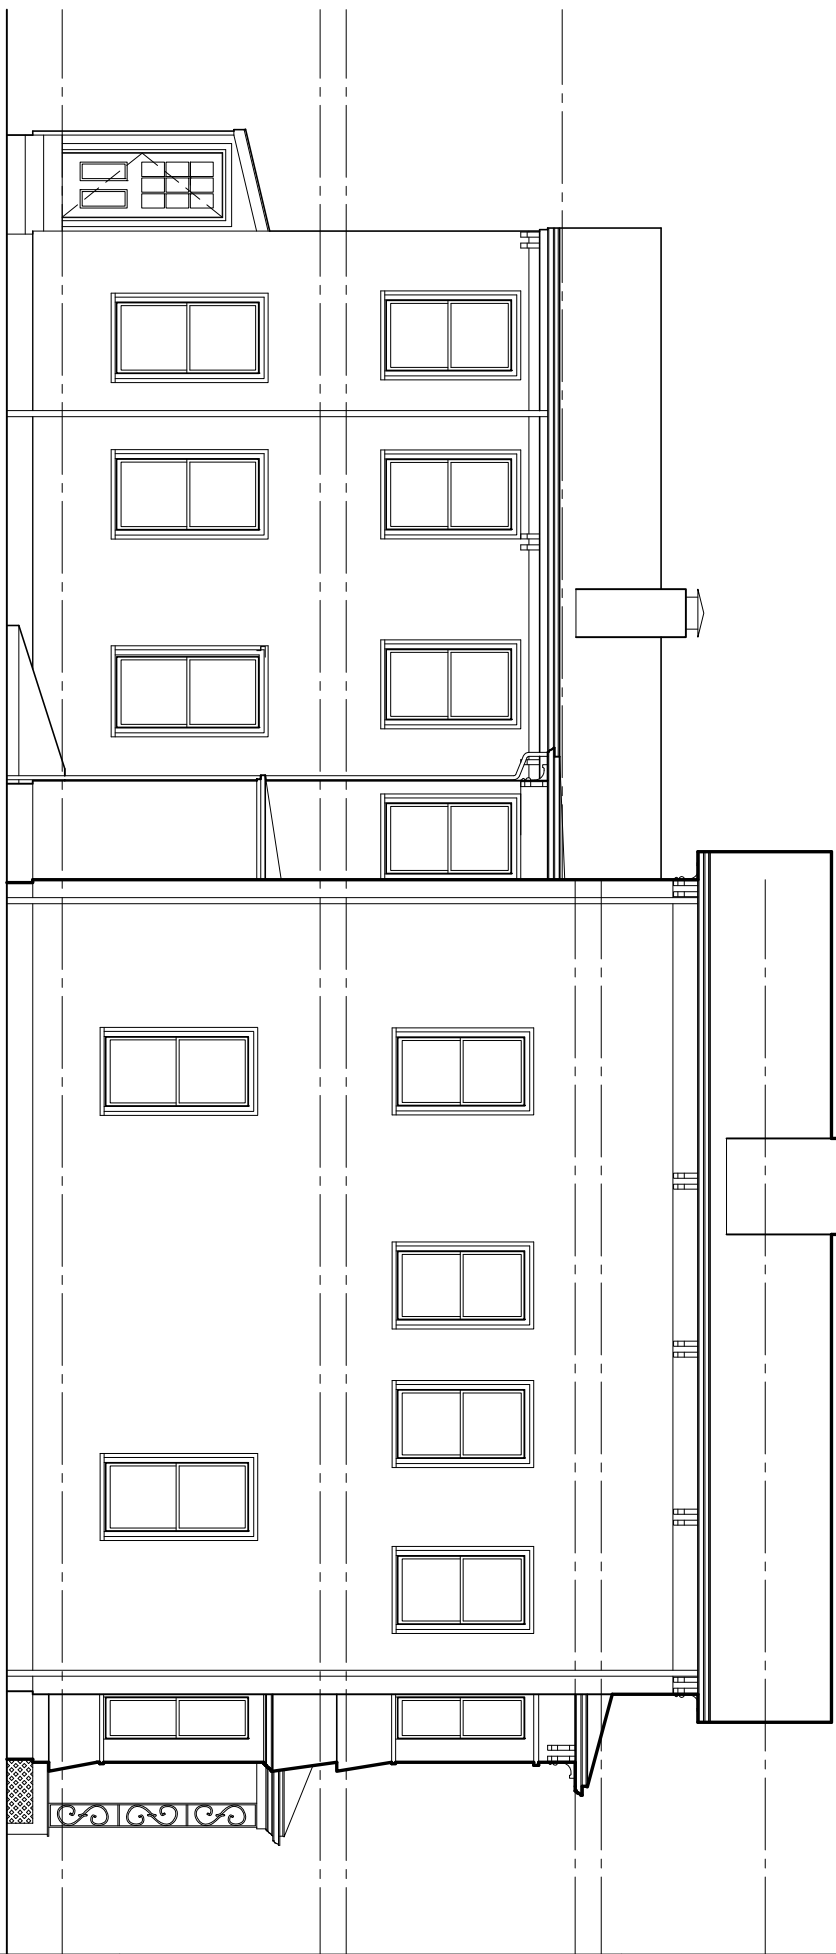

EX 4

DATE:
3/7/2013


Condominium
9 Monmouth Street
Somerville, MA 02143

JOANNA RECK
ARCHITECT
15 Rockridge Rd., Andover, MA 01810
ph: 978-470-3068 fx: 978-470-3133

Exterior Elevations
Existing/Demolition
SCALE: 1/8" = 1'-0"


2

SIDE ELEVATION

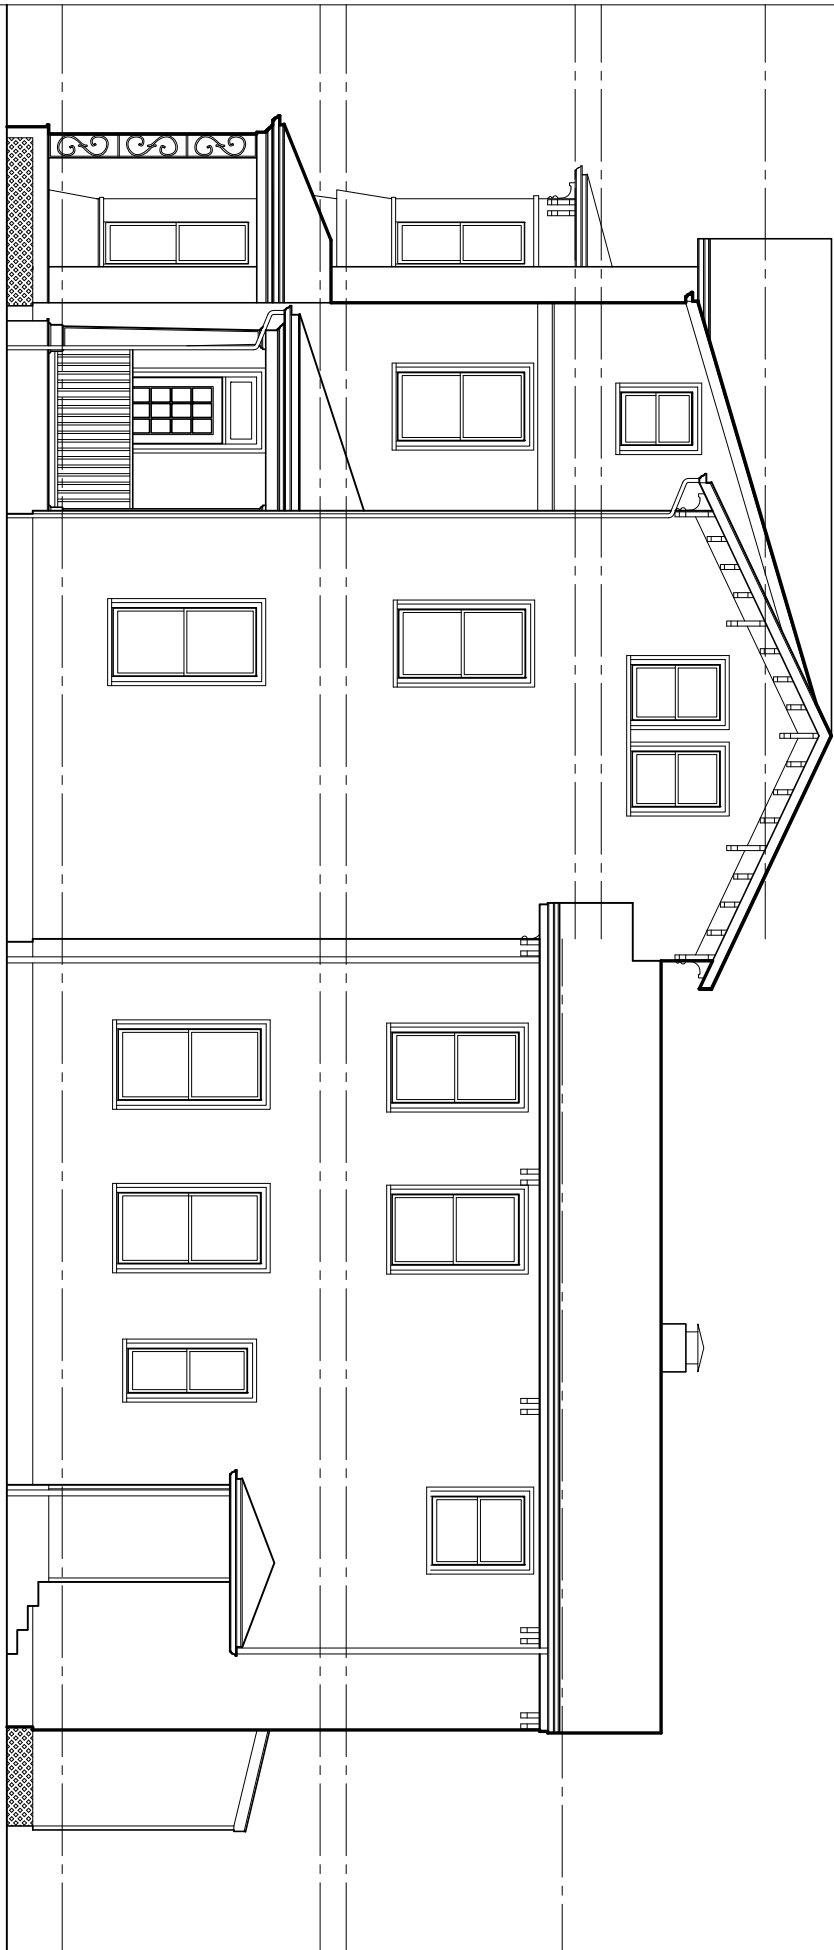

1

REAR ELEVATION

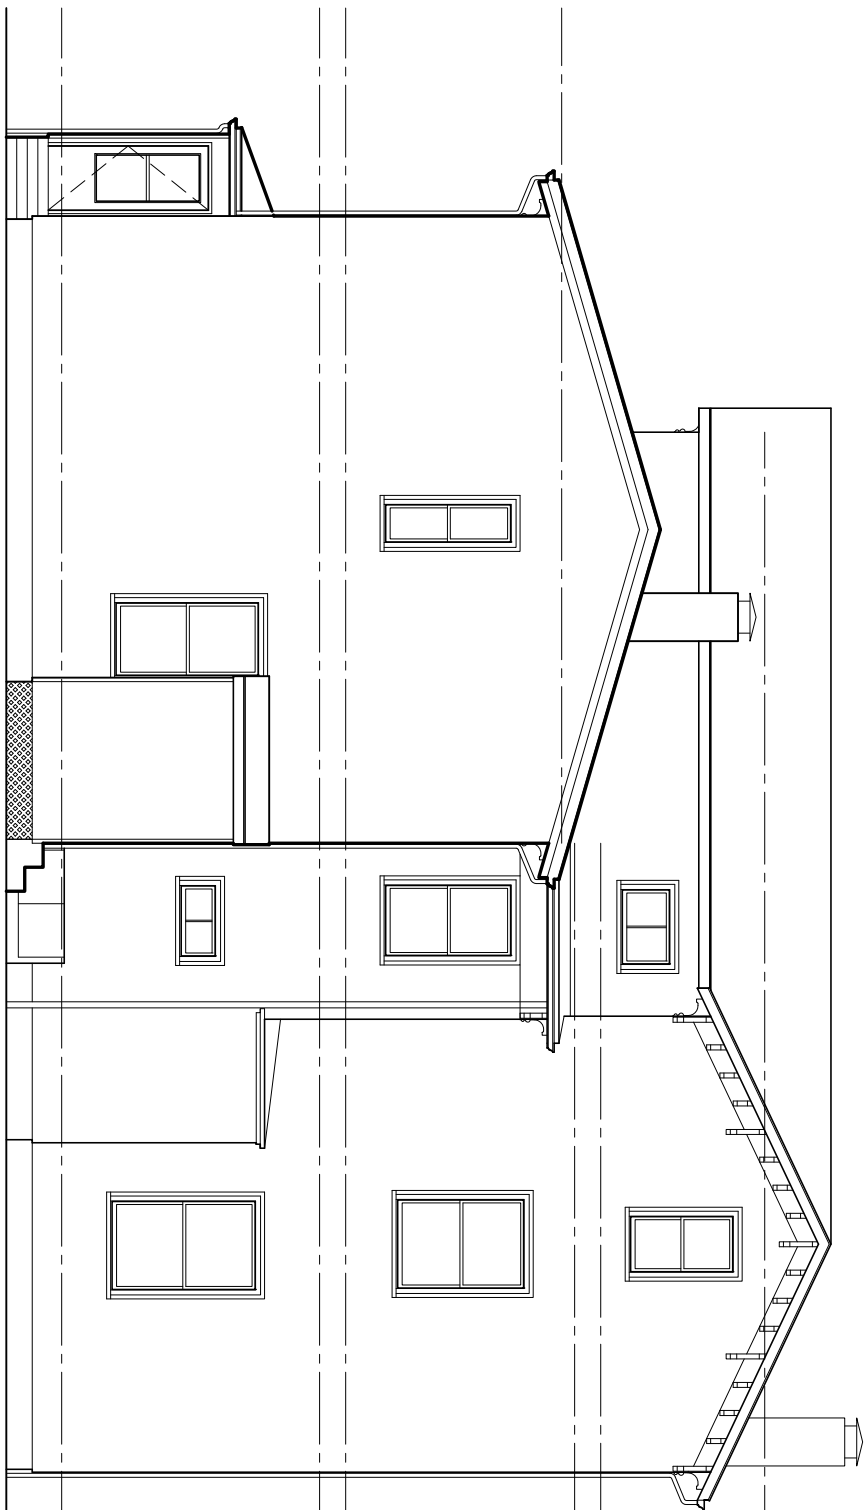

EX

DATE:
3/7/2013

Condominium
9 Monmouth Street
Somerville, MA 02143

JOANNA RECK
ARCHITECT

15 Rockridge Rd., Andover, MA 01810
ph: 978-470-3068 fx: 978-470-3733

Exterior Elevations
Existing/Demolition
SCALE: 1/8" = 1'-0"

© 2013

SQUARE FOOTAGE


FIRST FLR: 1780 SF

BASEMENT: 690 SF

PROGRAM

3 BEDROOMS

2.5 BATHROOMS

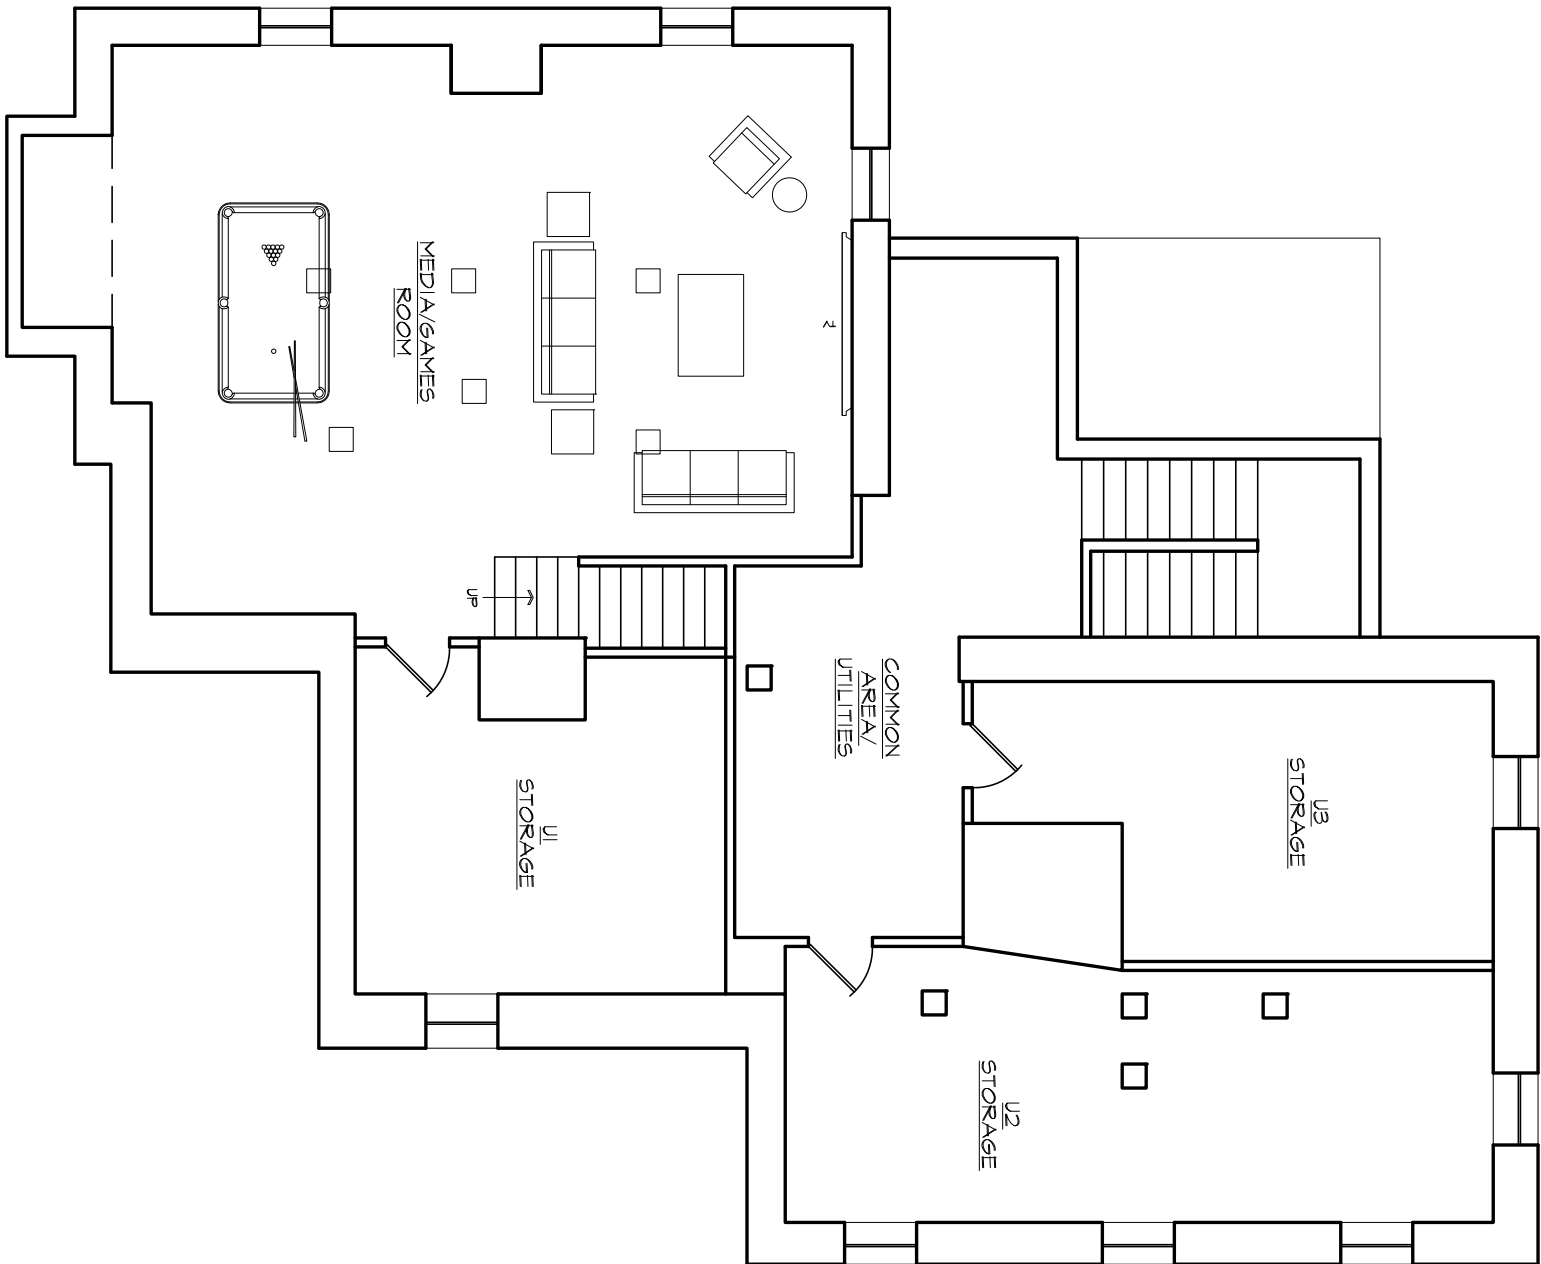

BASEMENT FLOOR PLAN

UNIT 1 + STORAGE AREAS

Condominium
9 Monmouth Street
Somerville, MA 02143

DATE:
3/7/2013

JOANNA RECK
ARCHITECT

15 Rockridge Rd., Andover, MA 01810
ph: 978-470-3068 fx: 978-470-3733

Basement Floor Plan
Unit 1 + Storage Areas
SCALE: 1/8" = 1'-0"


A.1

© 2013

SQUARE FOOTAGE

FIRST FLR: 1780 SF
BASEMENT: 690 SF

PROGRAM
3 BEDROOMS
2.5 BATHROOMS

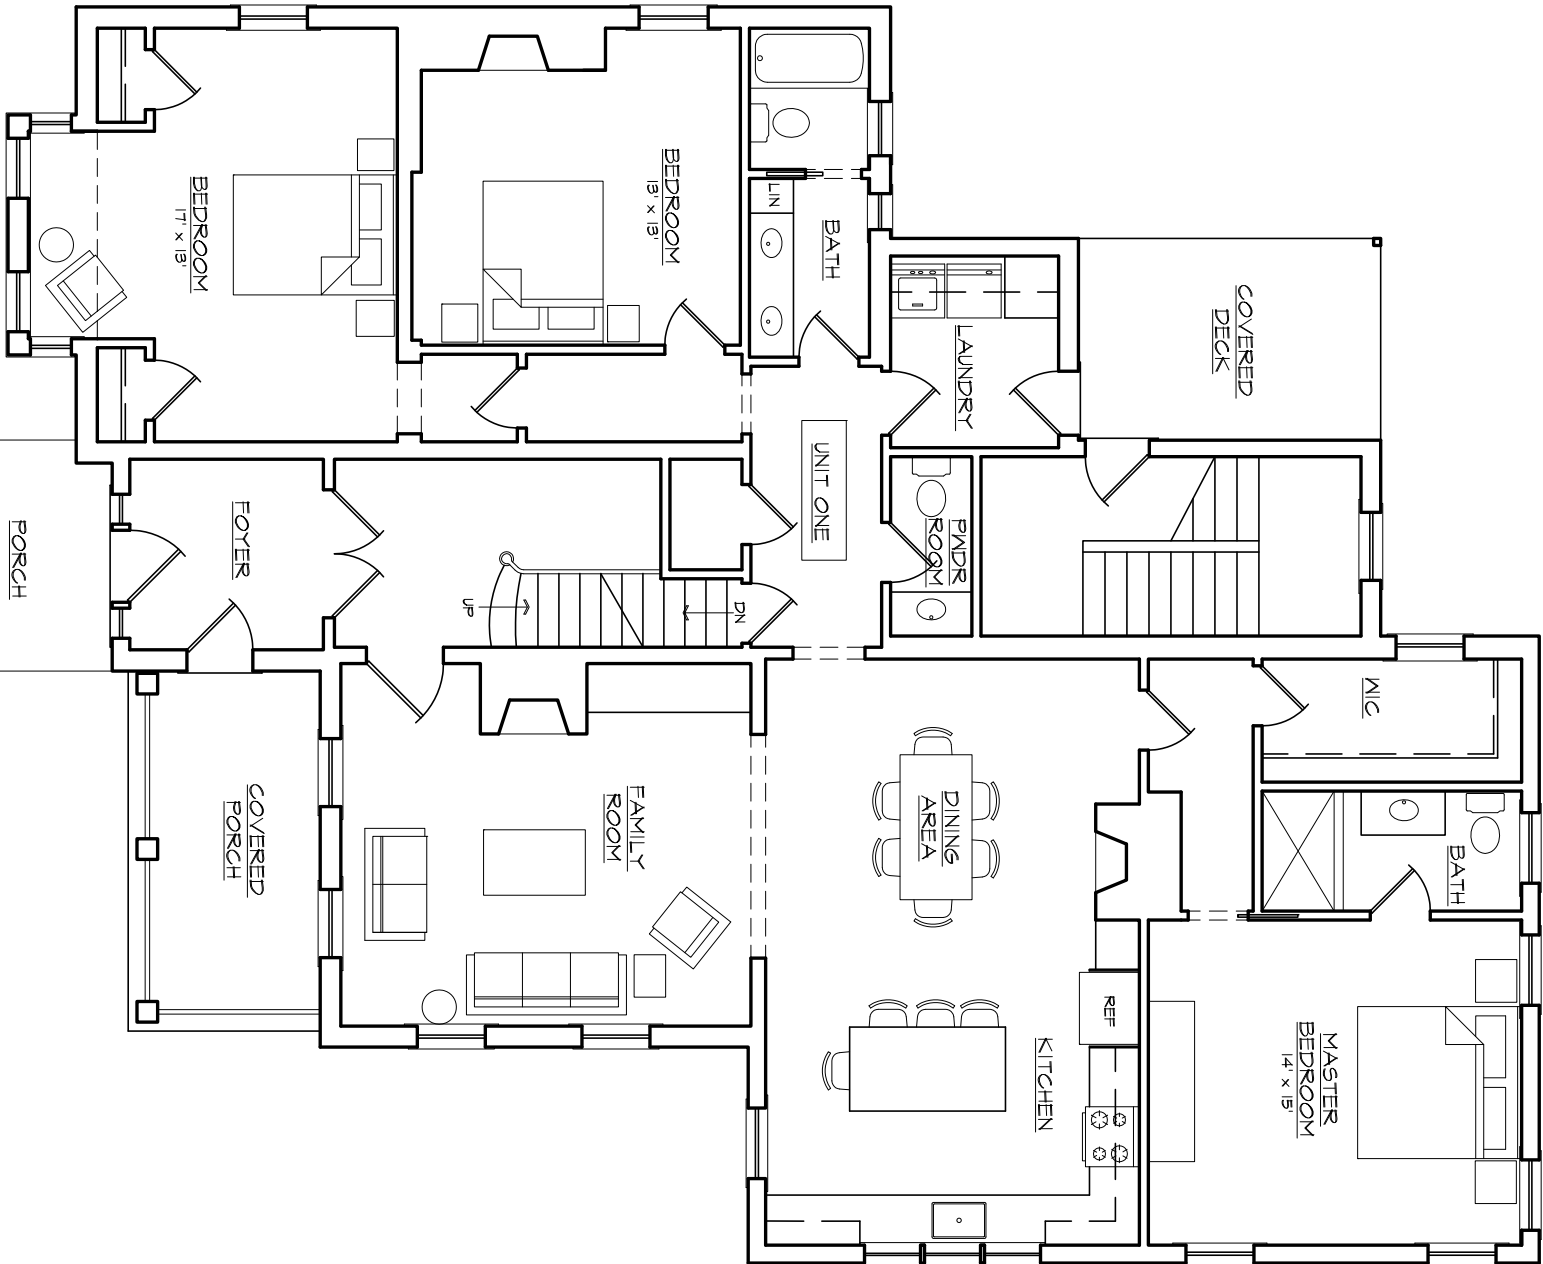

FIRST FLOOR PLAN

UNIT 1

Condominium
9 Monmouth Street
Somerville, MA 02143

DATE:
3/7/2013

JOANNA RECK
ARCHITECT

15 Rockridge Rd., Andover, MA 01810
ph: 978-470-3068 fx: 978-470-3733

First Floor Plan
Unit 1

SCALE: 1/8" = 1'-0"

A9

© 2013

UNIT TWO

SQUARE FOOTAGE

SECOND FLR: 840 SF

THIRD FLR: 700 SF

PROGRAM

3 BEDROOMS

2.5 BATHROOMS

UNIT THREE

SQUARE FOOTAGE


SECOND FLR: 1055 SF

THIRD FLR: 355 SF

PROGRAM

3 BEDROOMS

2 BATHROOMS

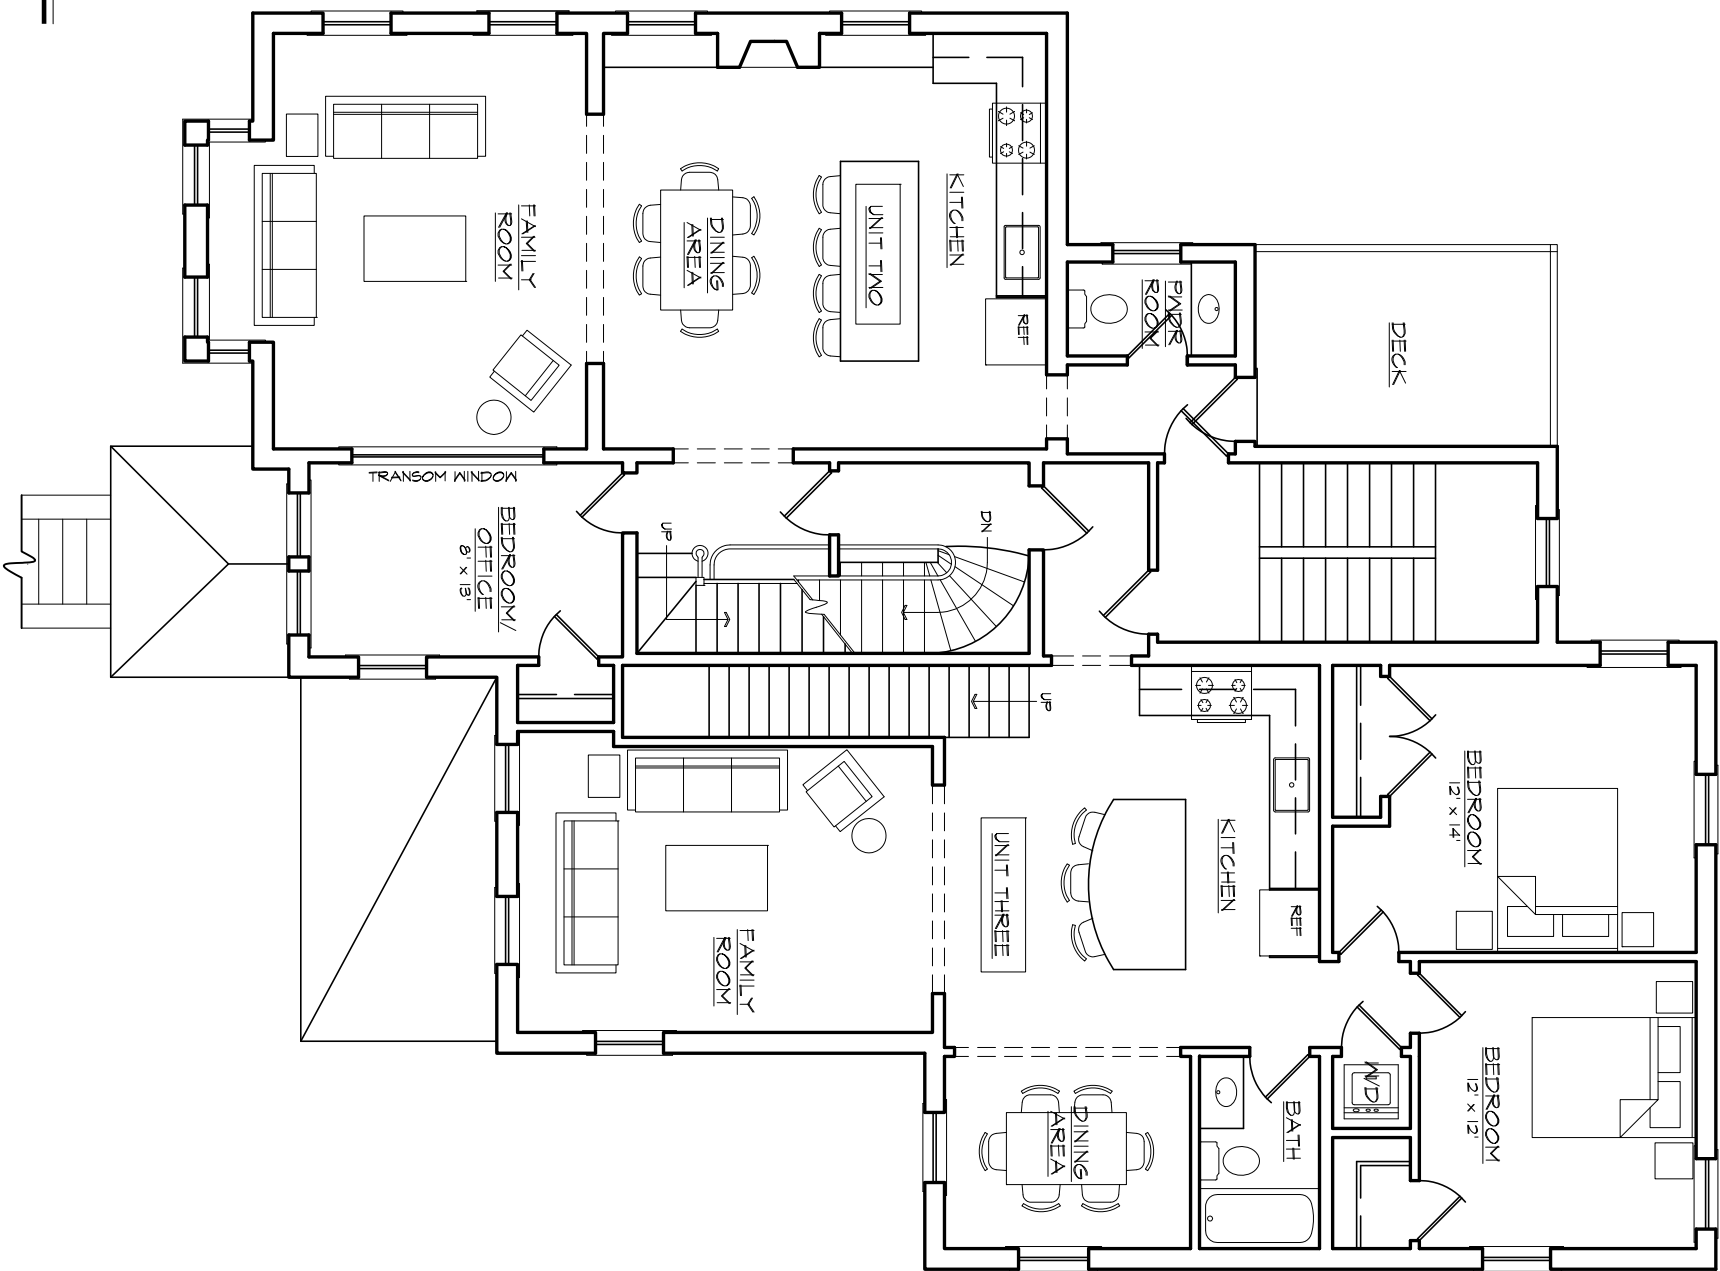

SECOND FLOOR PLAN

UNIT 2 + 3

Second Floor Plan

Unit 2 + 3

SCALE: 1/8" = 1'-0"

JOANNA RECK
ARCHITECT

15 Rockridge Rd., Andover, MA 01810
ph: 978-470-3068 fx: 978-470-3733

Condominium
9 Monmouth Street
Somerville, MA 02143

DATE:

3/7/2013



UNIT TWO

SQUARE FOOTAGE

SECOND FLR: 840 SF

THIRD FLR: 700 SF

PROGRAM

3 BEDROOMS

2.5 BATHROOMS

UNIT THREE

SQUARE FOOTAGE

SECOND FLR: 1055 SF

THIRD FLR: 355 SF


PROGRAM

3 BEDROOMS

2 BATHROOMS

THIRD FLOOR PLAN

UNIT 2 + 3

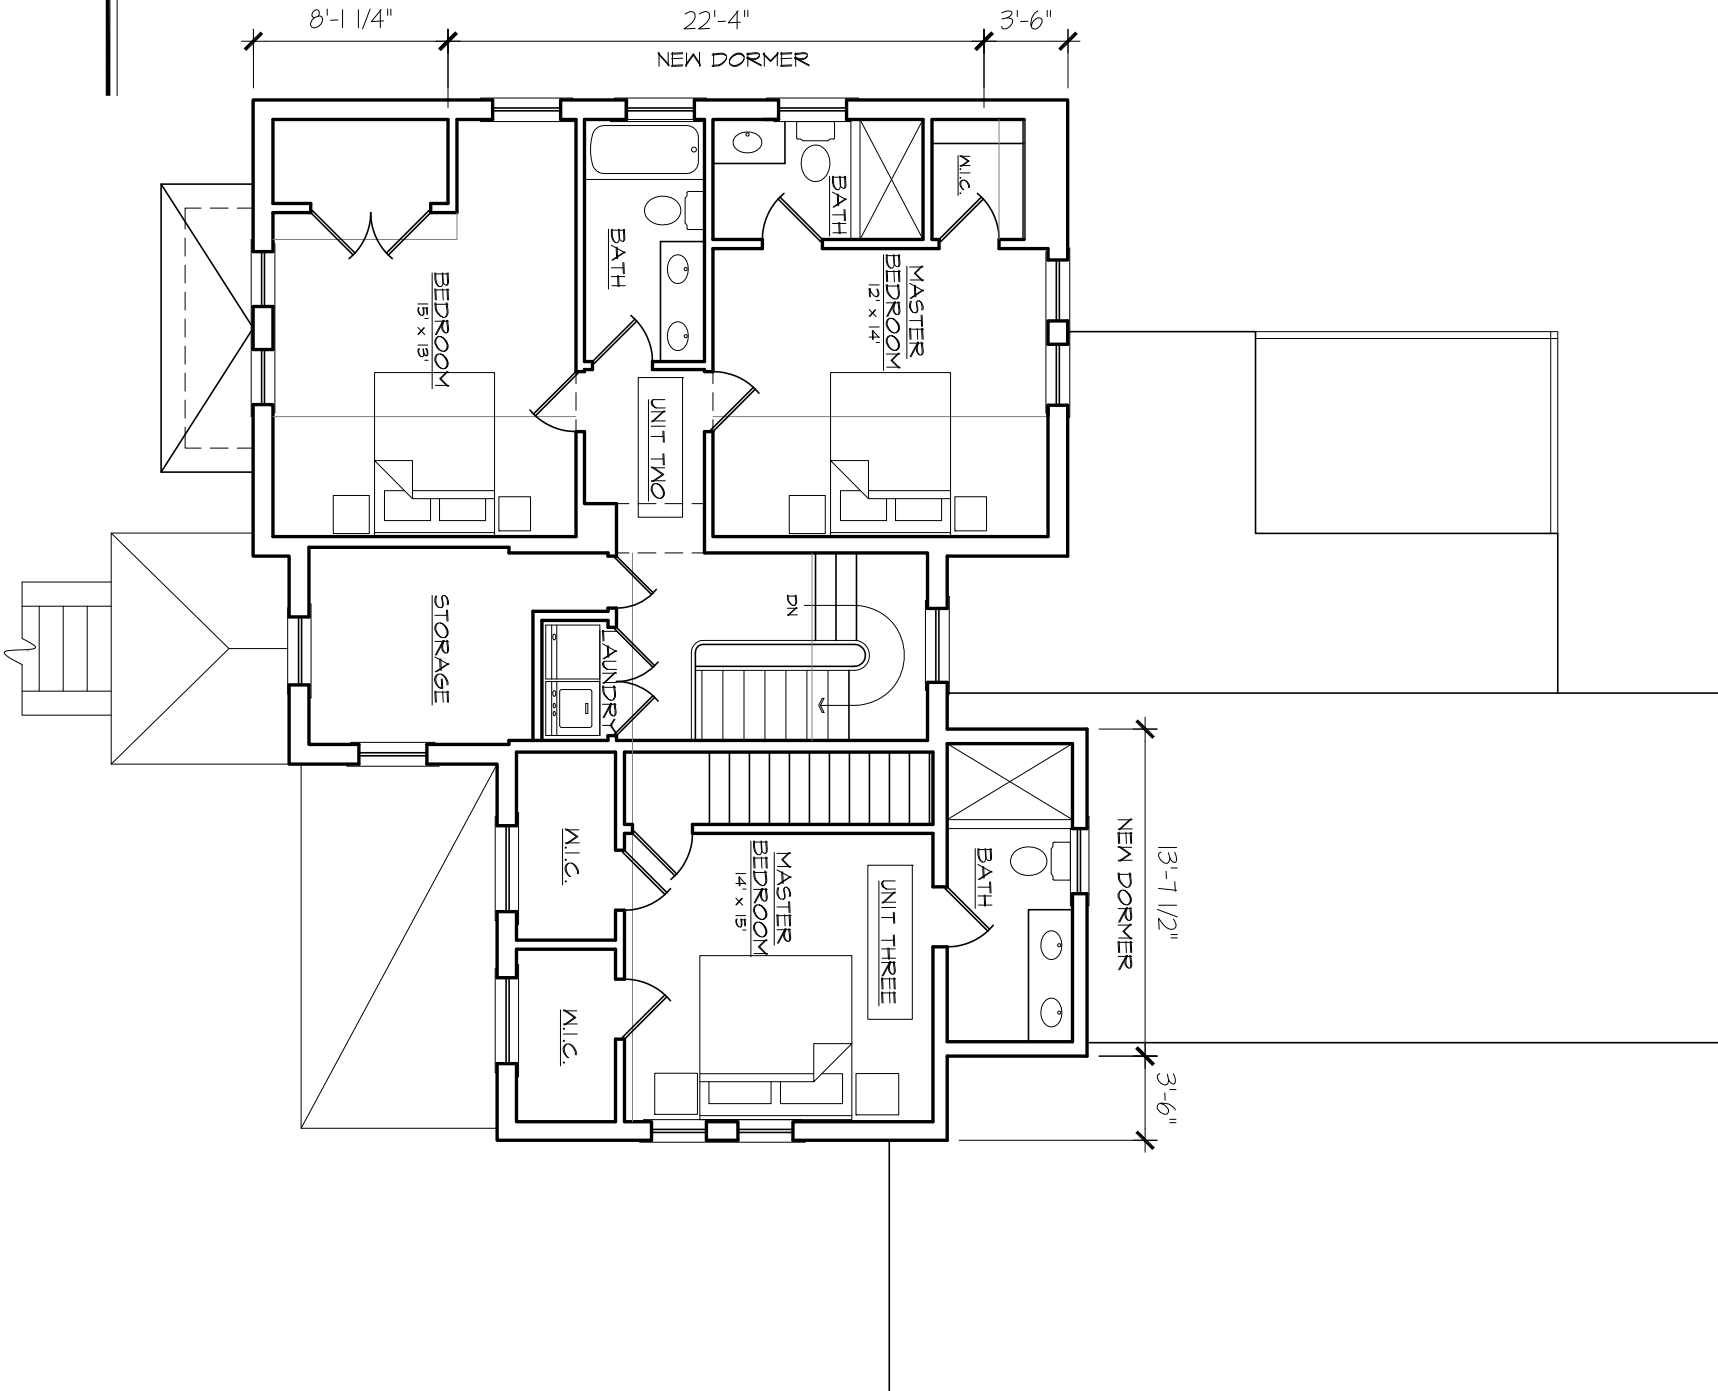


DATE:
3/7/2013


Condominium
9 Monmouth Street
Somerville, MA 02143

JOANNA RECK
ARCHITECT
15 Rockridge Rd., Andover, MA 01810
ph: 978-470-3068 fx: 978-470-3733


Third Floor Plan
Unit 2 + 3
SCALE: 1/8" = 1'-0"

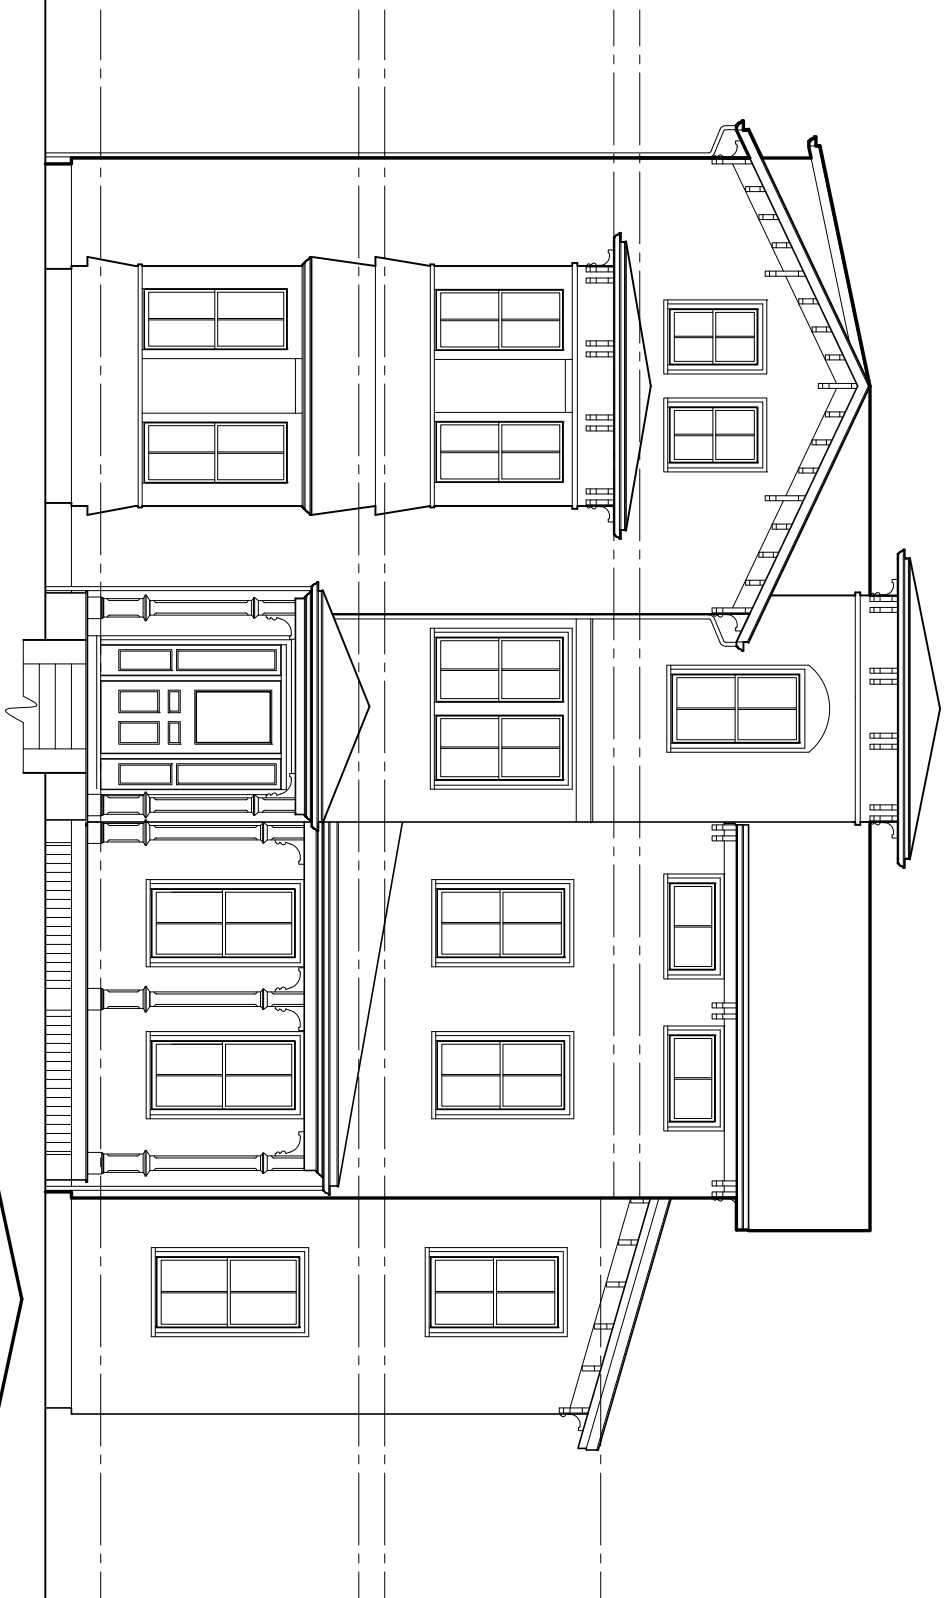


1
FRONT ELEVATION

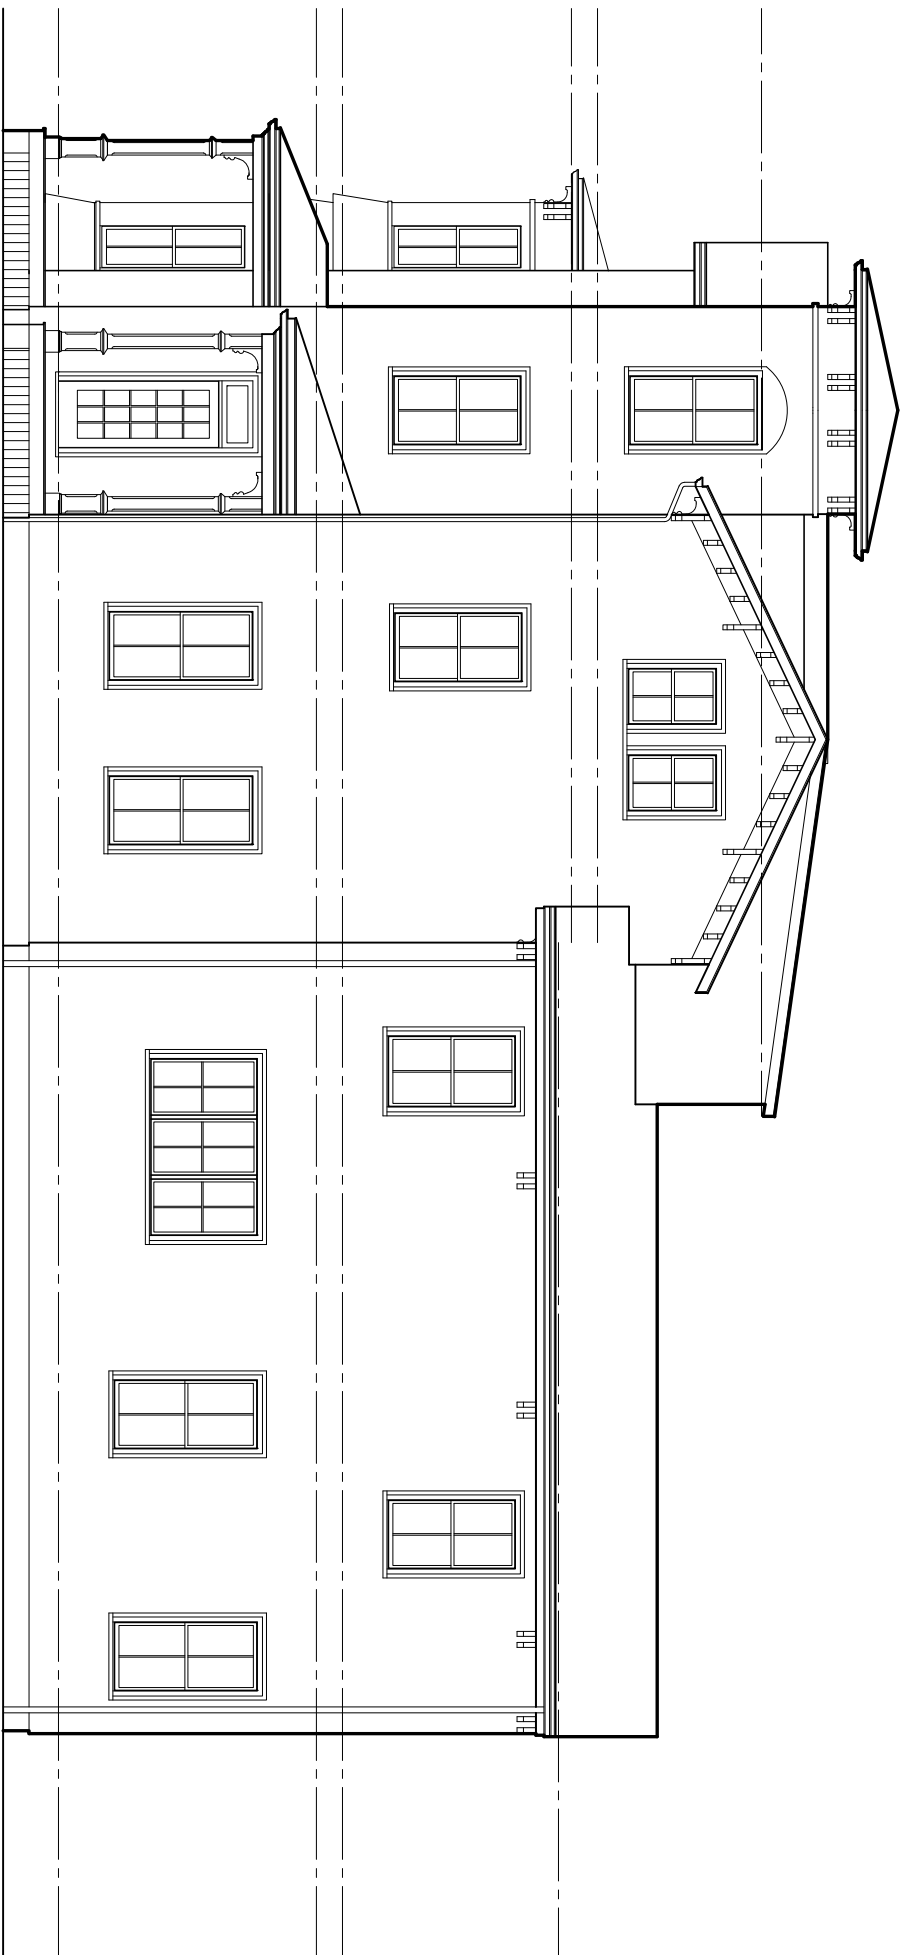

2
SIDE ELEVATION

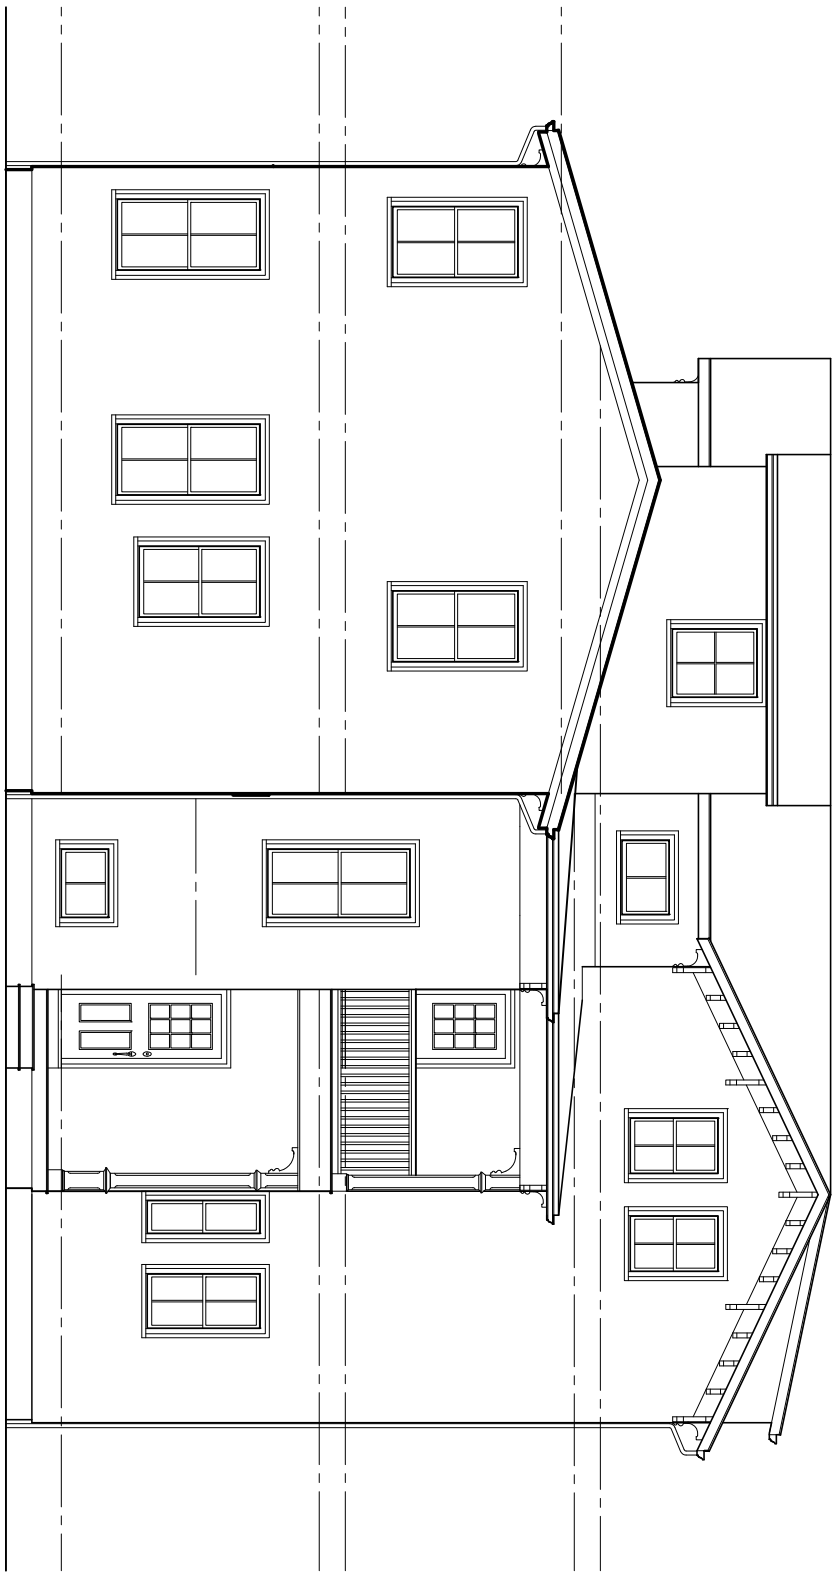

1
REAR ELEVATION

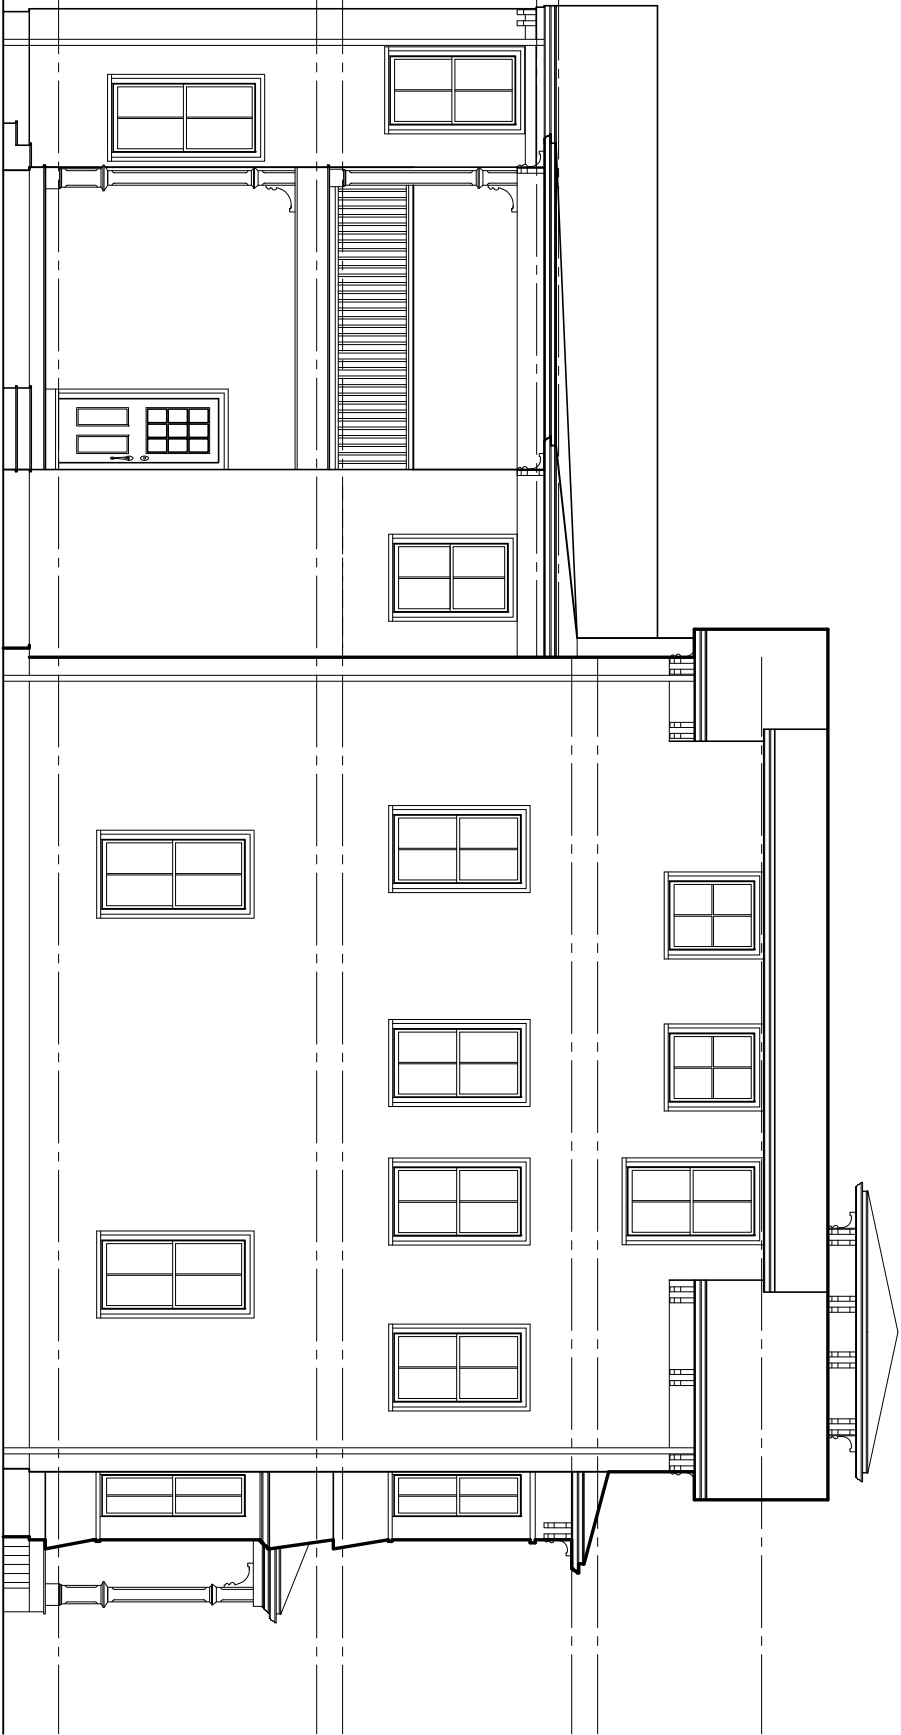

2
SIDE ELEVATION