



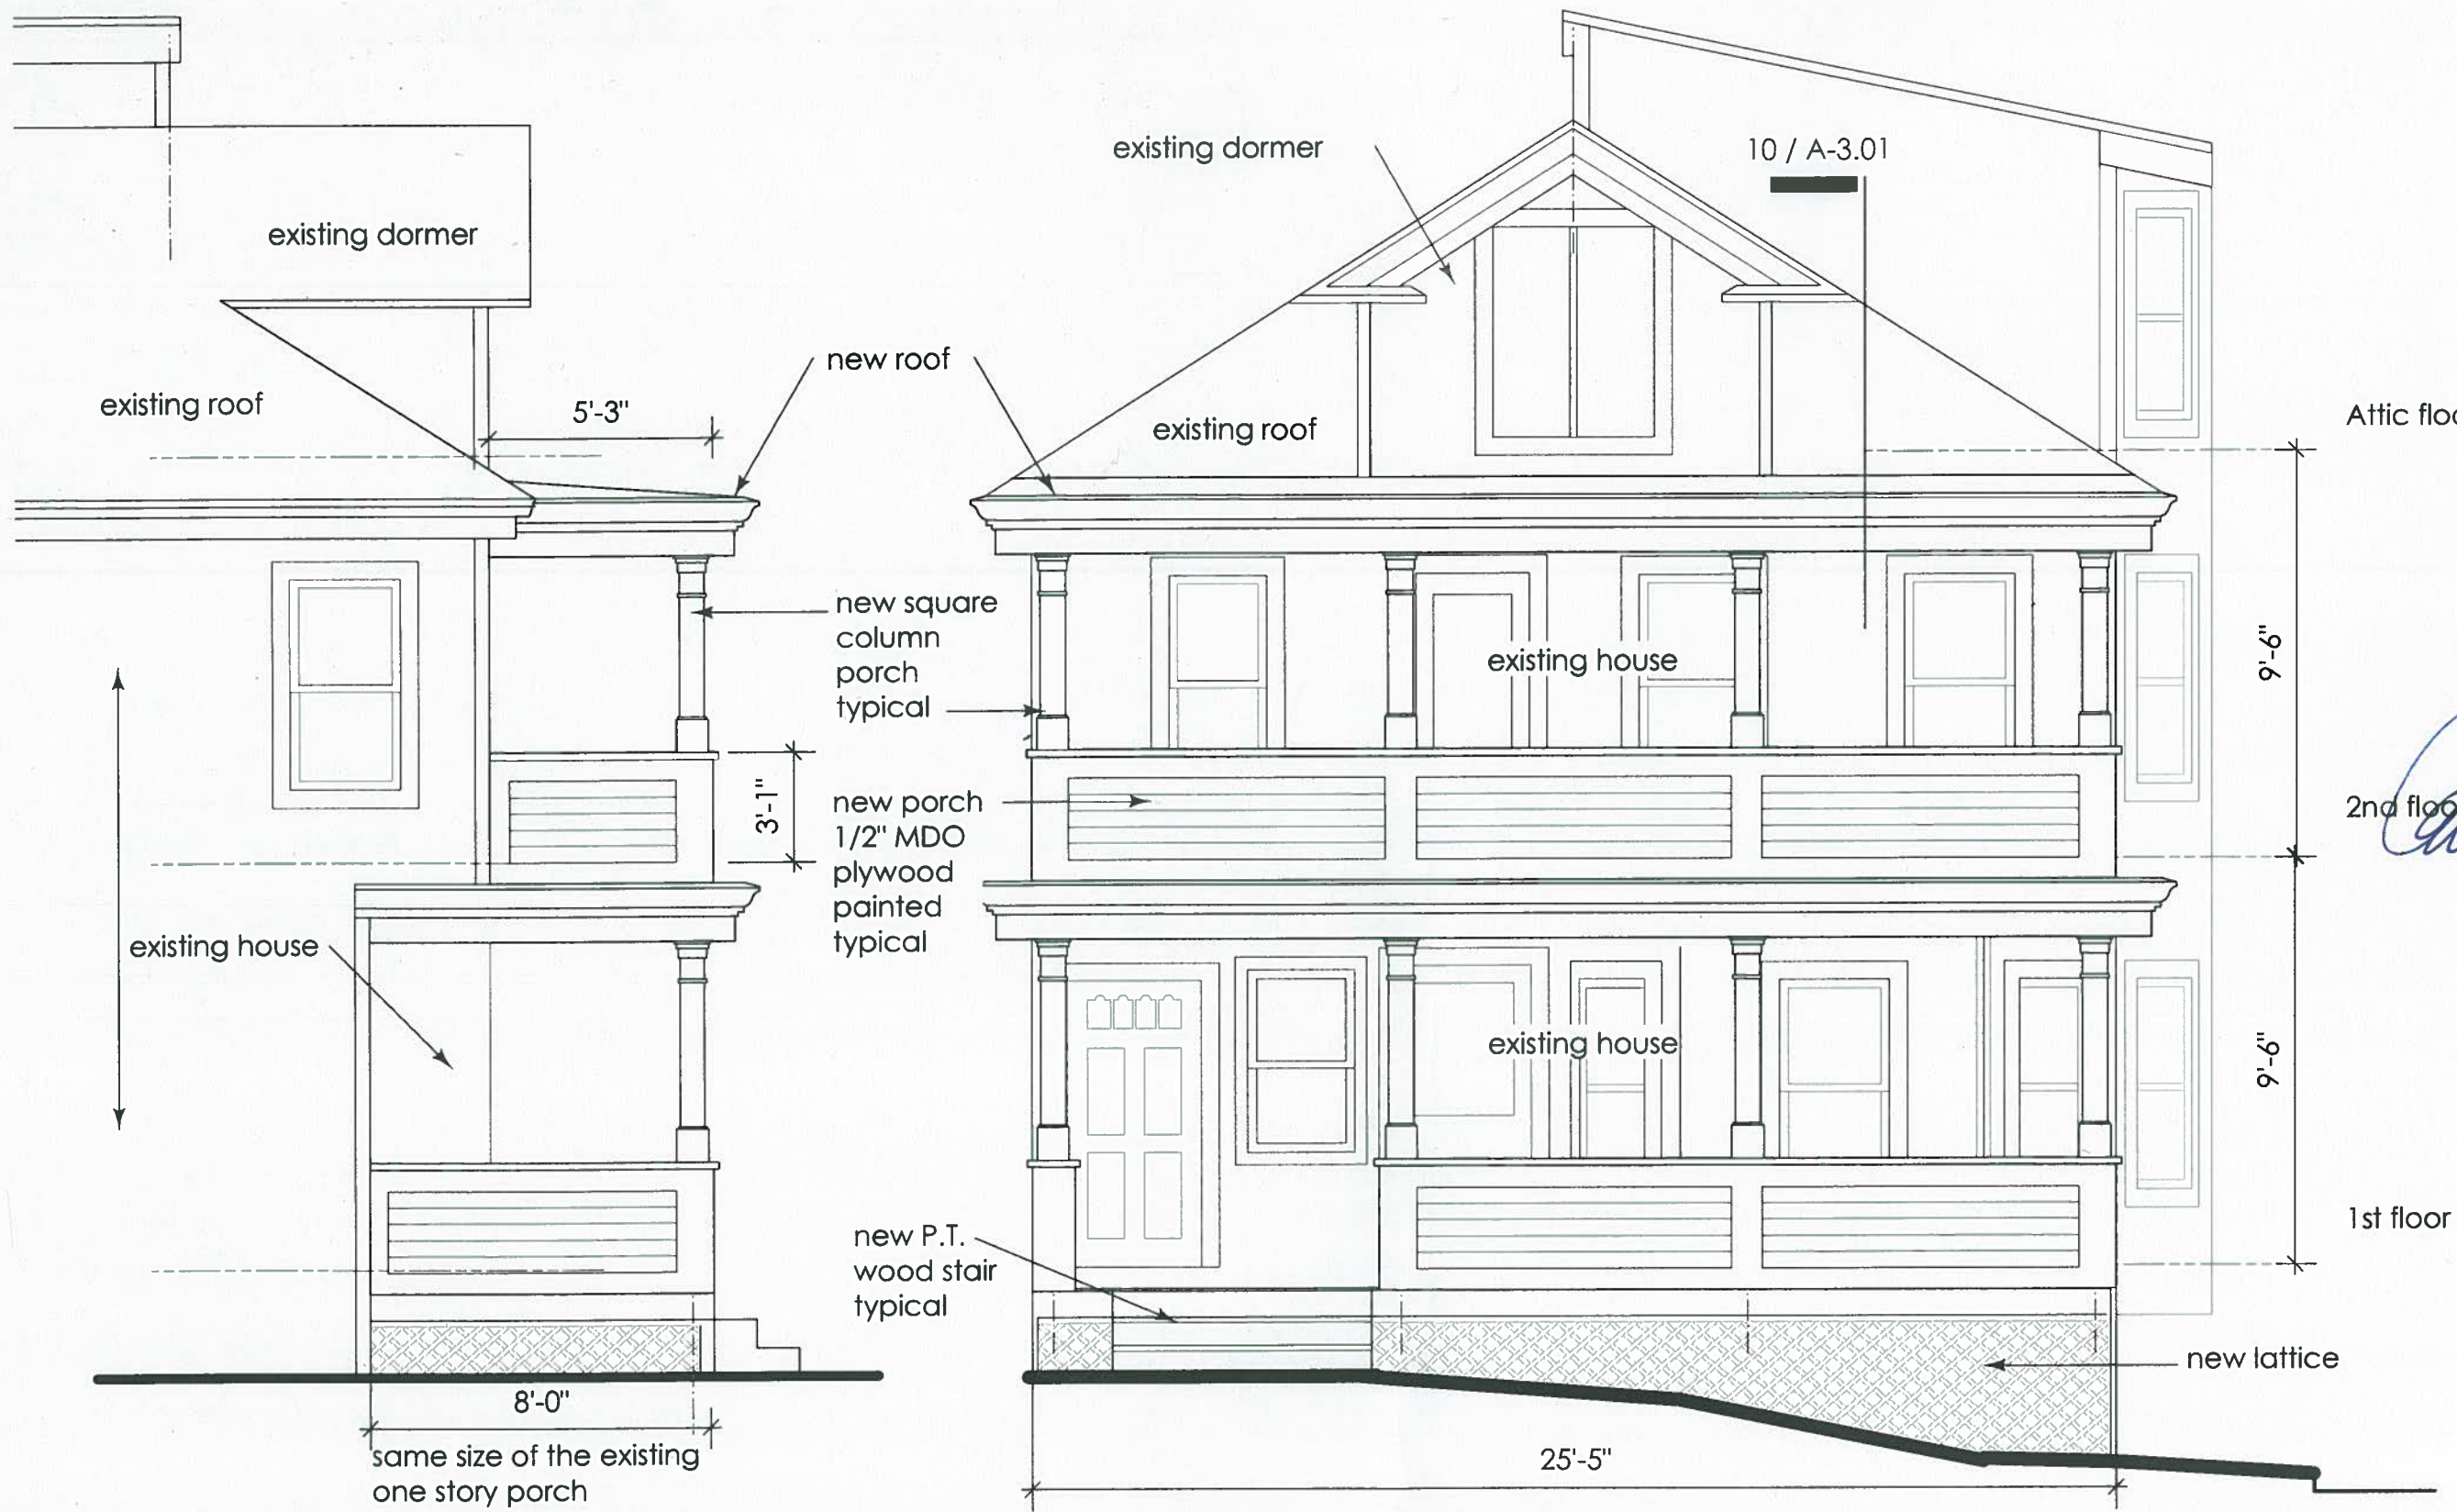

Means Residence

25-27
Mason Street
Somerville, MA

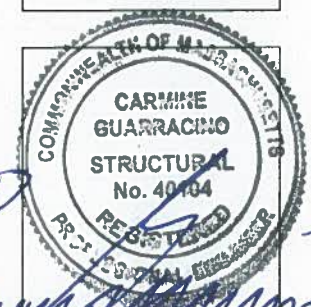


Proposed
Porch
Mason Street
Elevation


date : 23 Sept. 2016
scale : 1/4" = 1'-0"

A
2.01


20 Side Elevation Elevation
Scale: 1/4" = 1'-0"

10 Front Elevation
Scale: 1/4" = 1'-0"

 


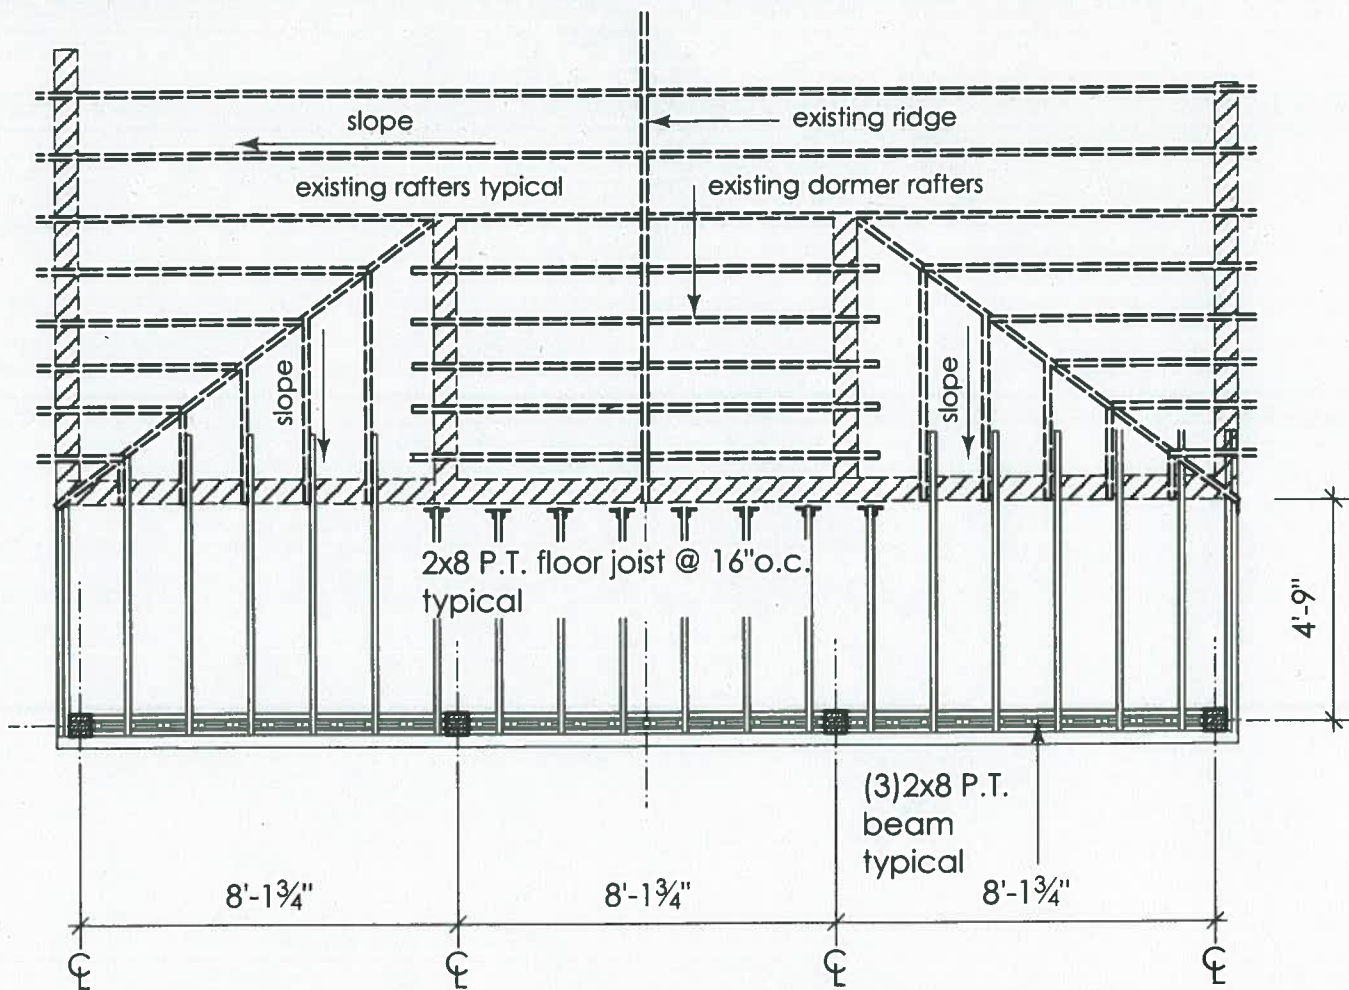


21 Roof Framing Plan
Scale: 1/4" = 1'-0"

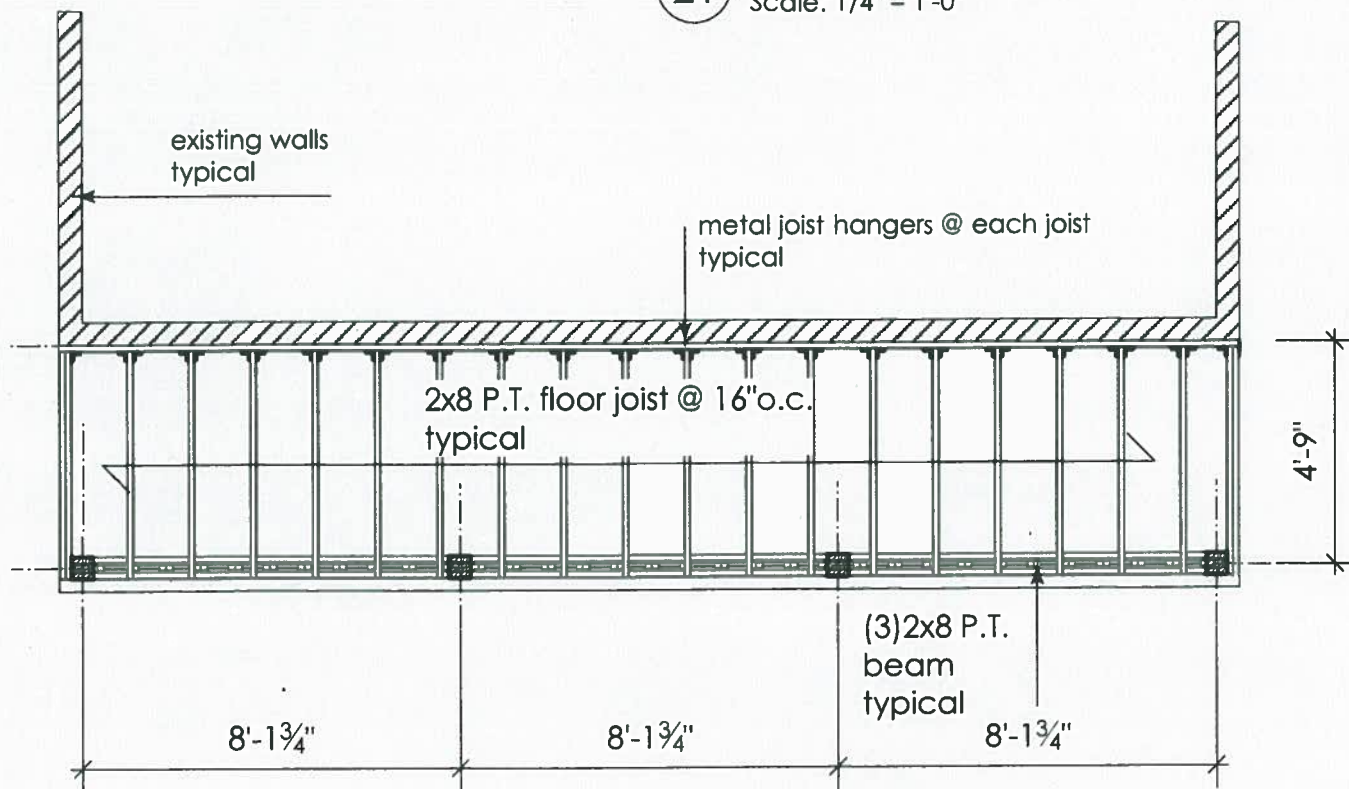

20 2nd Floor Framing Plan
Scale: 1/4" = 1'-0"

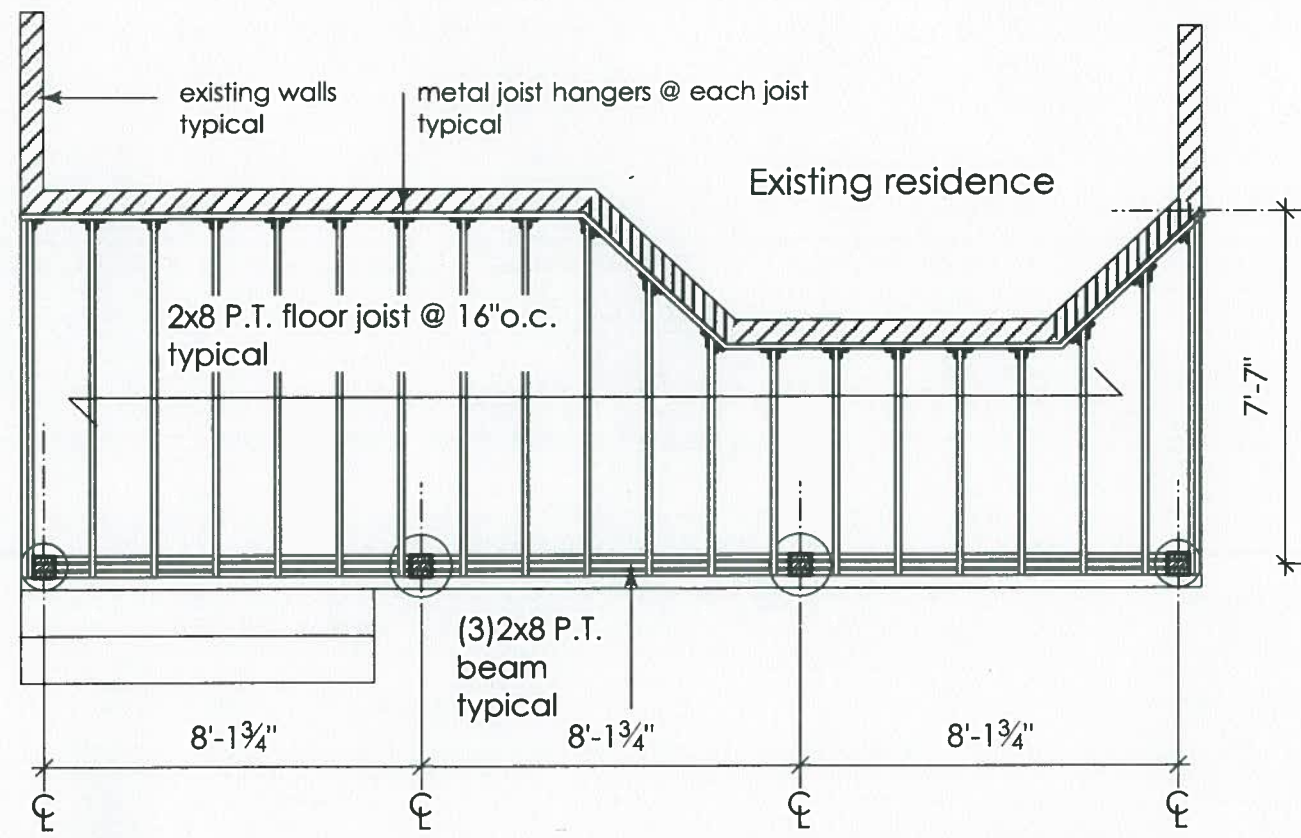

11 1st Floor Framing Plan
Scale: 1/4" = 1'-0"

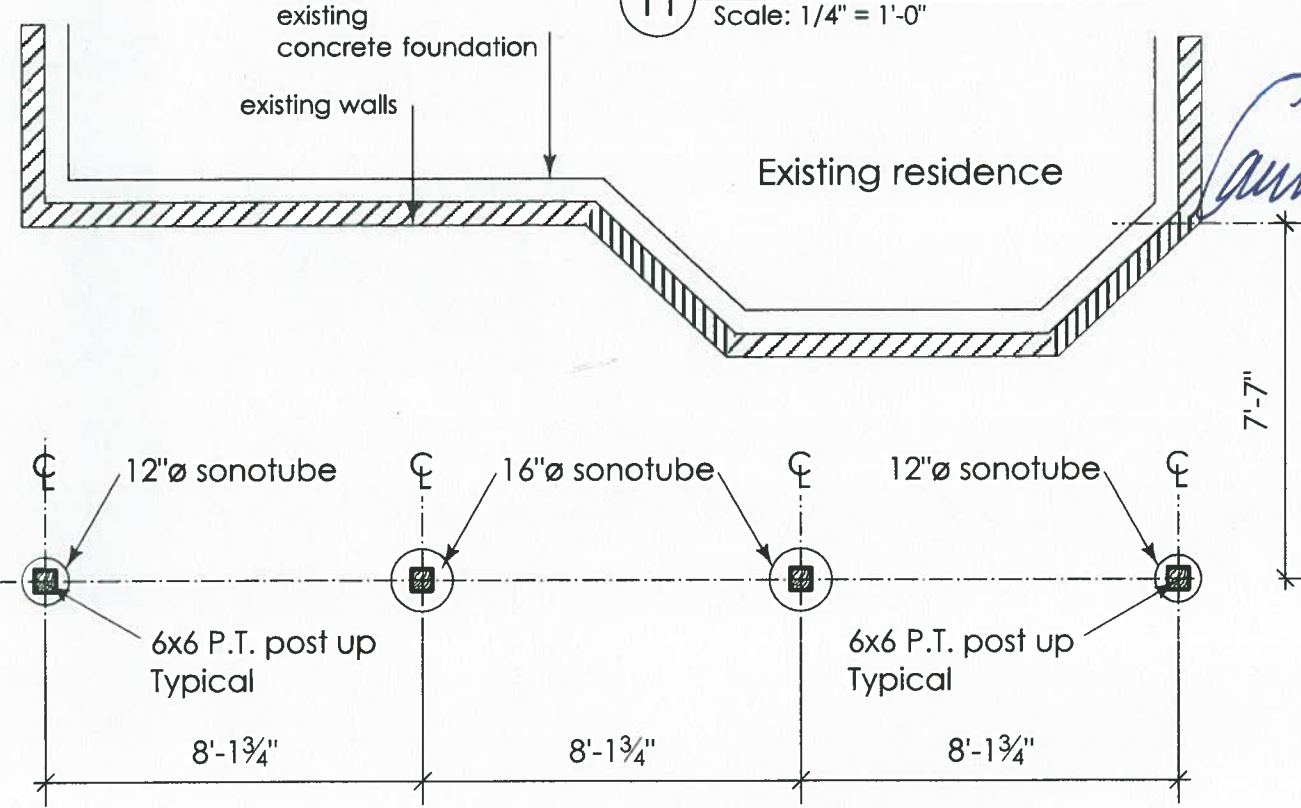

10 Foundation Plan
Scale: 1/4" = 1'-0"

Means
Residence


25-27
Mason Street
Somerville, MA

Proposed
Porch
Framing
Plan




date : 6 Oct. 2016


scale : 1/4" = 1'-0"

 

S-1

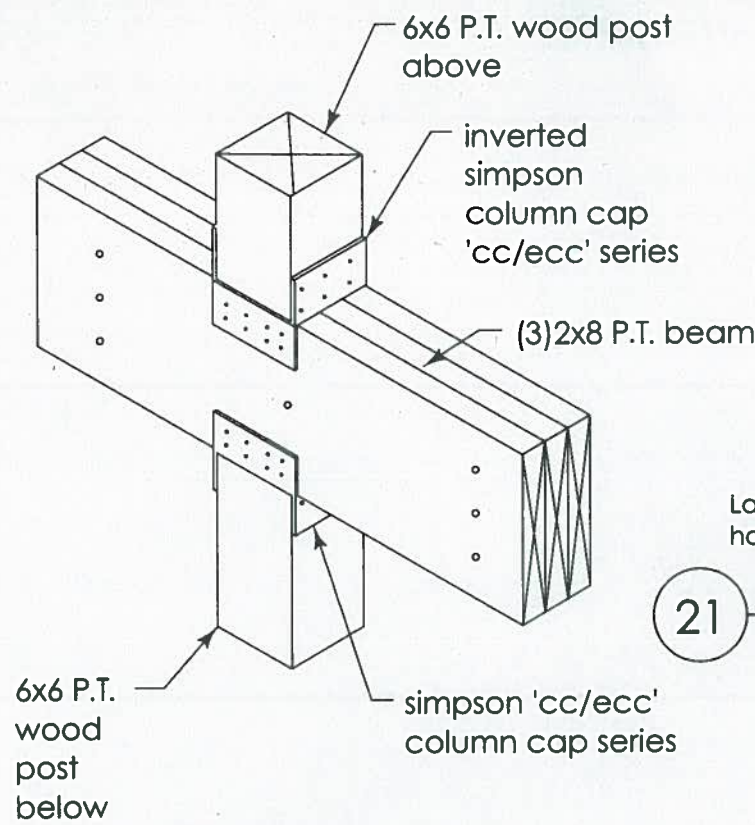


31 Post Detail
Scale: 1" = 1'-0"

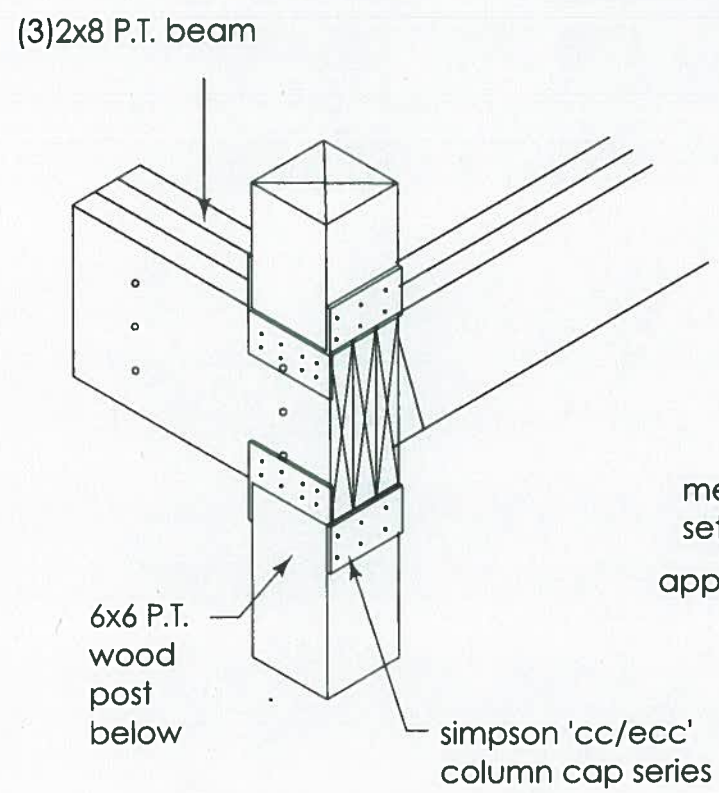

30 End Post Detail
Scale: 1" = 1'-0"


21 Detail
Scale: 1" = 1'-0"

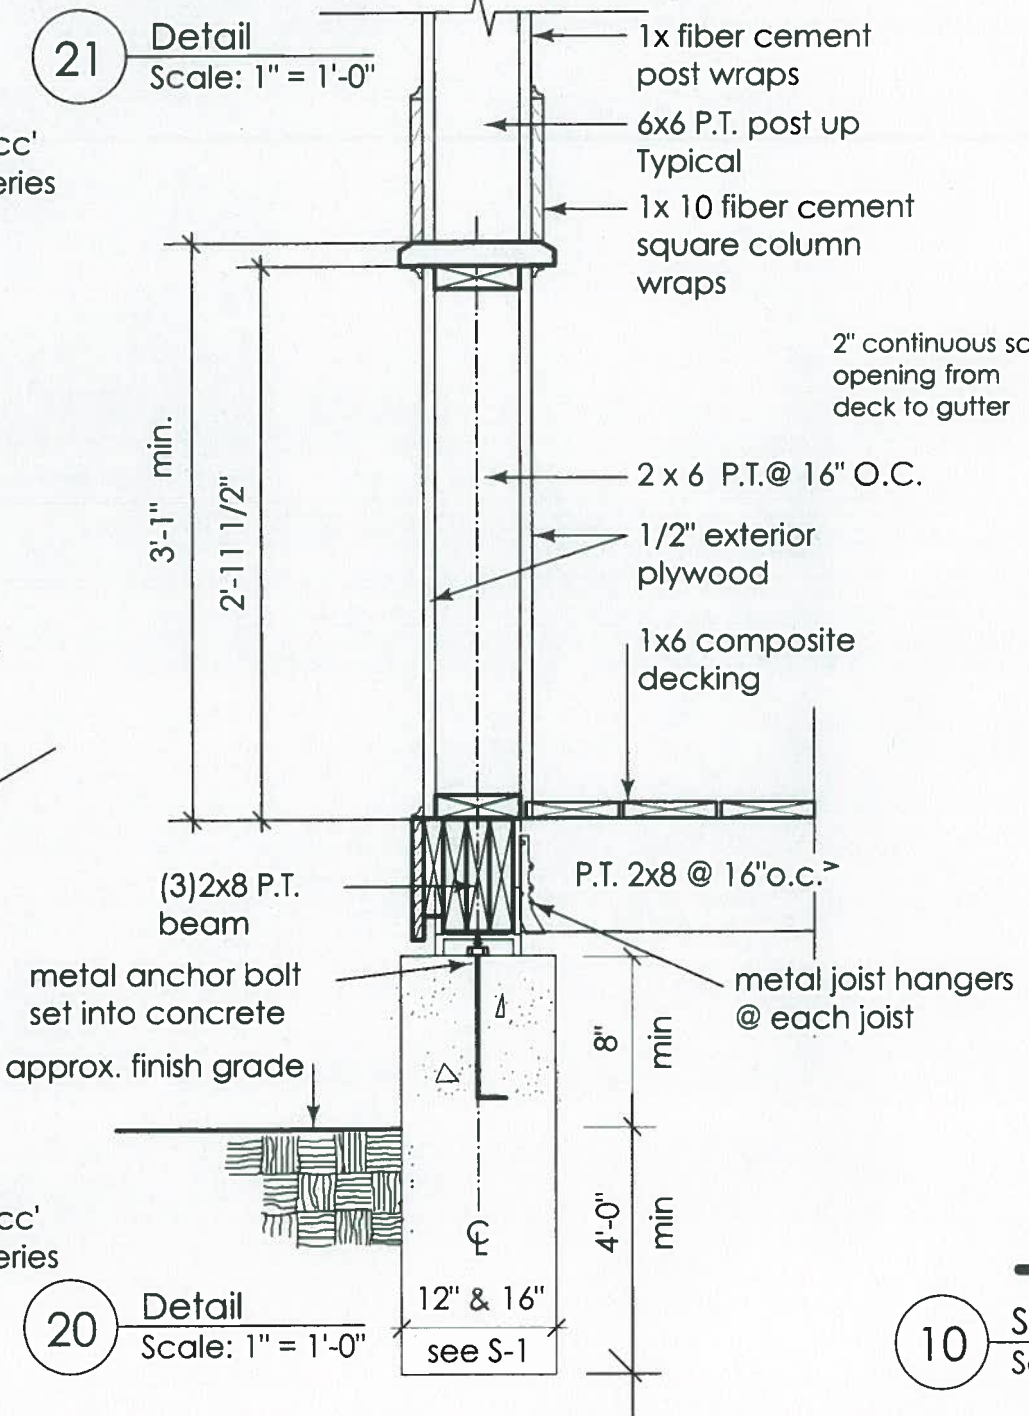

20 Detail
Scale: 1" = 1'-0"

new roof
asphalt shingles
#15 asphalt felt
ice & water shield
1/2" c.d.x. plywood sheathing
2x8 P.T. rafters @ 16" o.c.
2x6 P.T. ceiling joists @ 16" o.c.

10 Section
Scale: 3/8" = 1'-0"

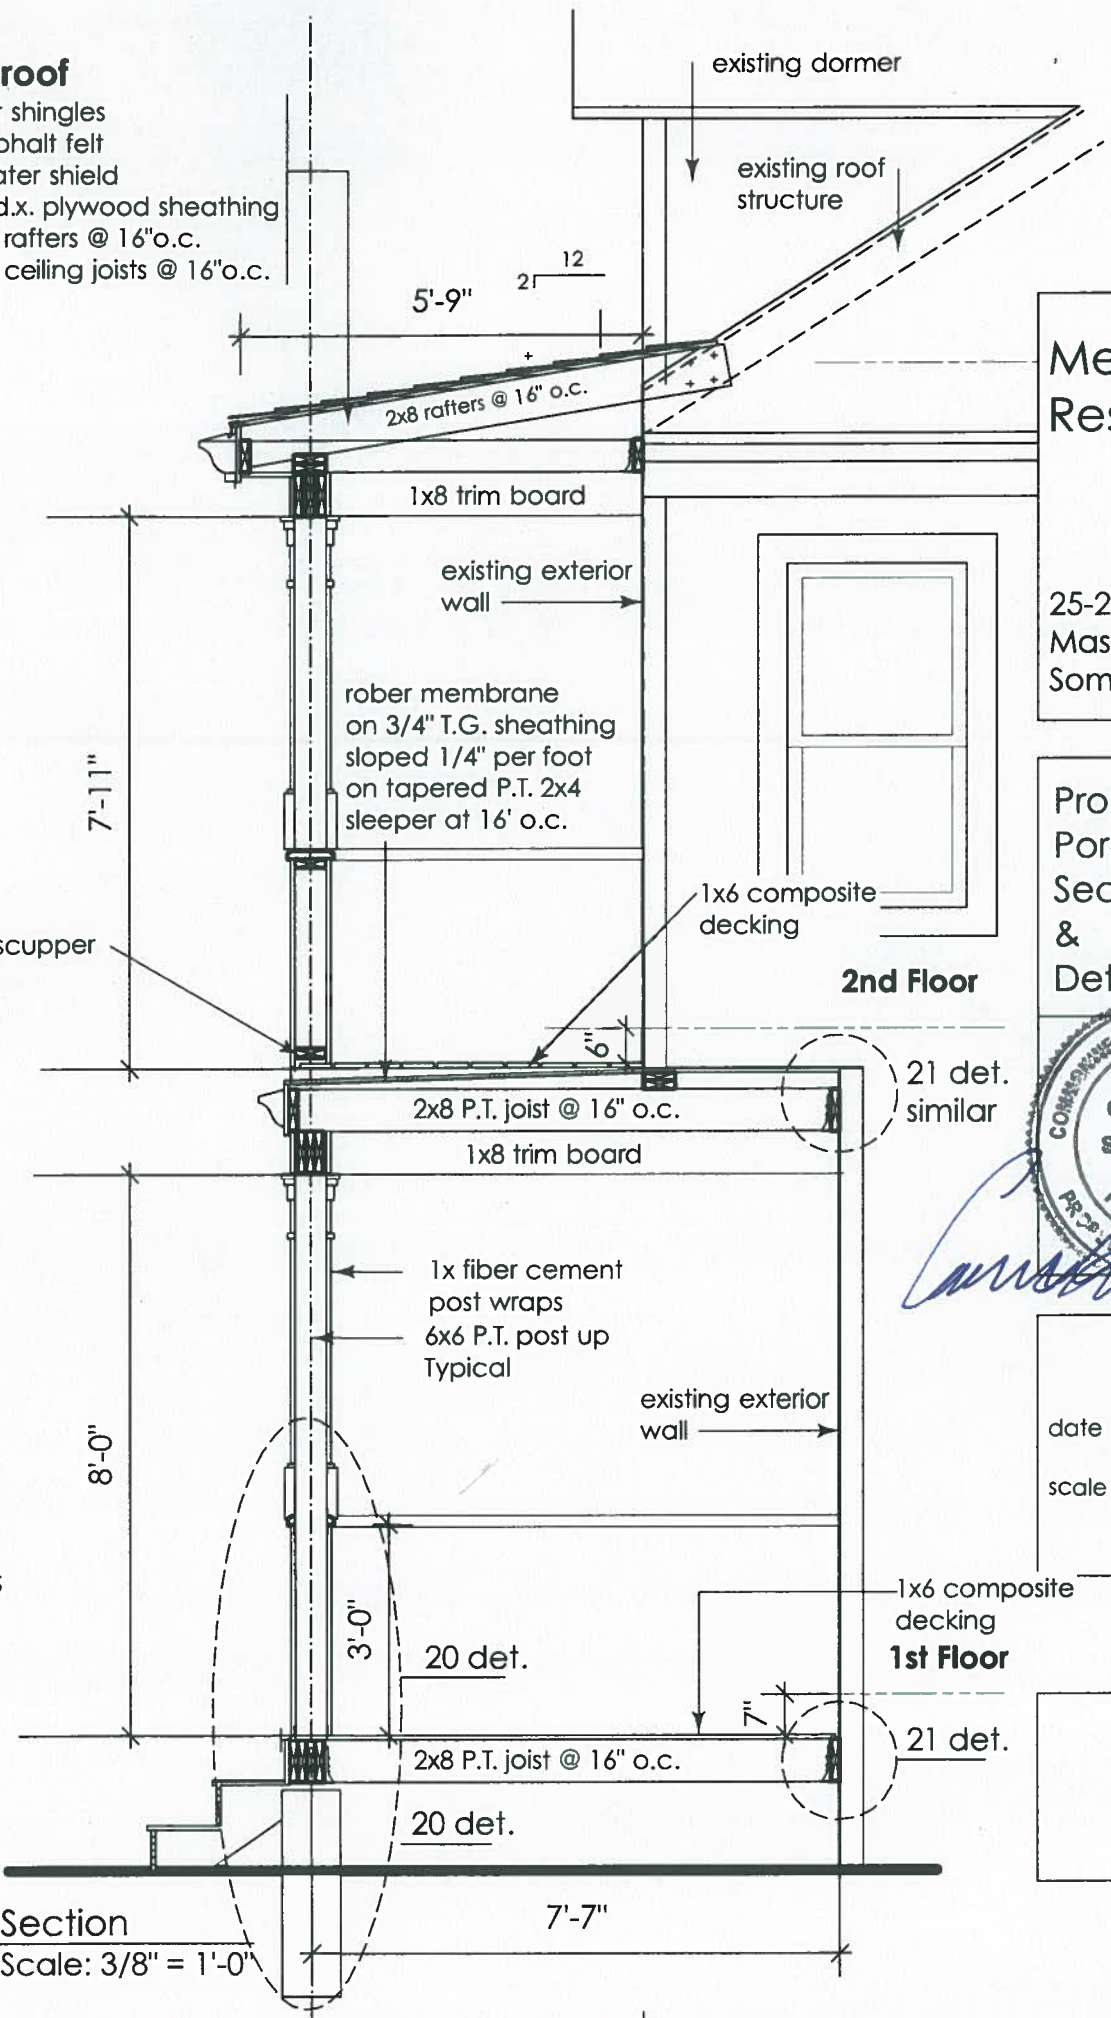

**Means
Residence**

25-27
Mason Street
Somerville, MA

**Proposed
Porch
Section
&
Details**



date : 18 Oct. 2016
scale : As Noted

S-2