

2011 JUN 23 PM 4: 59

50 Thurston Street
Somerville, MA 02145


Date: 05/31/2011
Drawn By: RAF
Checked by: WCK

MK & A **McGinley Kalsow & Associates, Inc.**
ARCHITECTS & PRESERVATION PLANNERS

324 Broadway PO Box 45248
Somerville, MA 02145


Telephone: 617-625-8901
Fax: 617-625-8902

SD-1

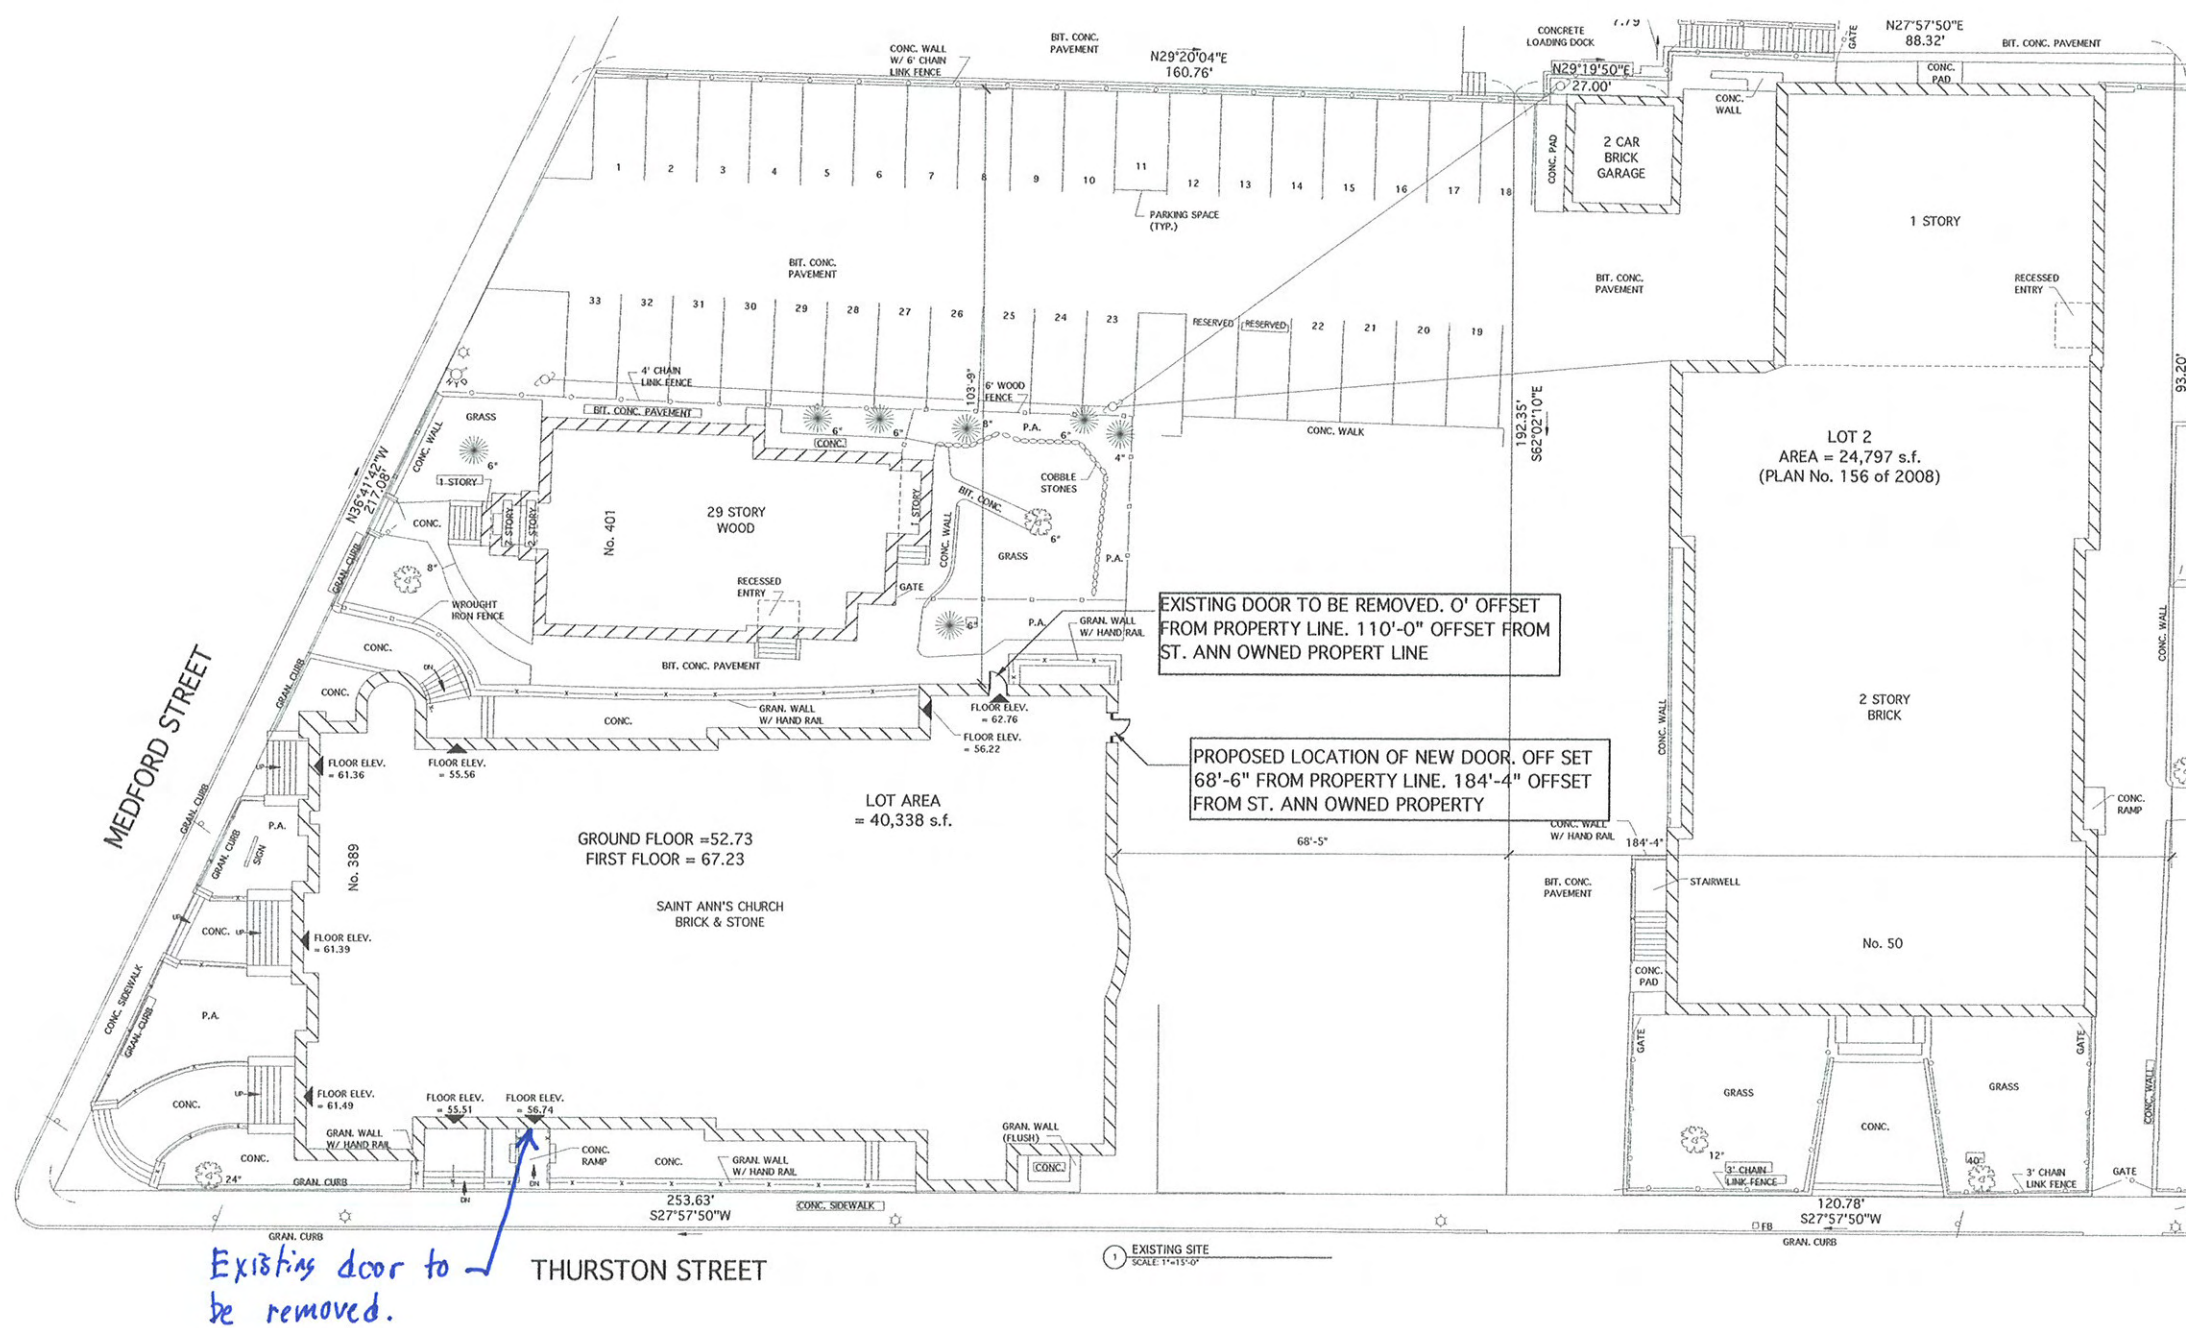


RECEIVED
S.P.C.D. AND
PLANNING DEPT.


2011 JUN 23 PM 4: 59

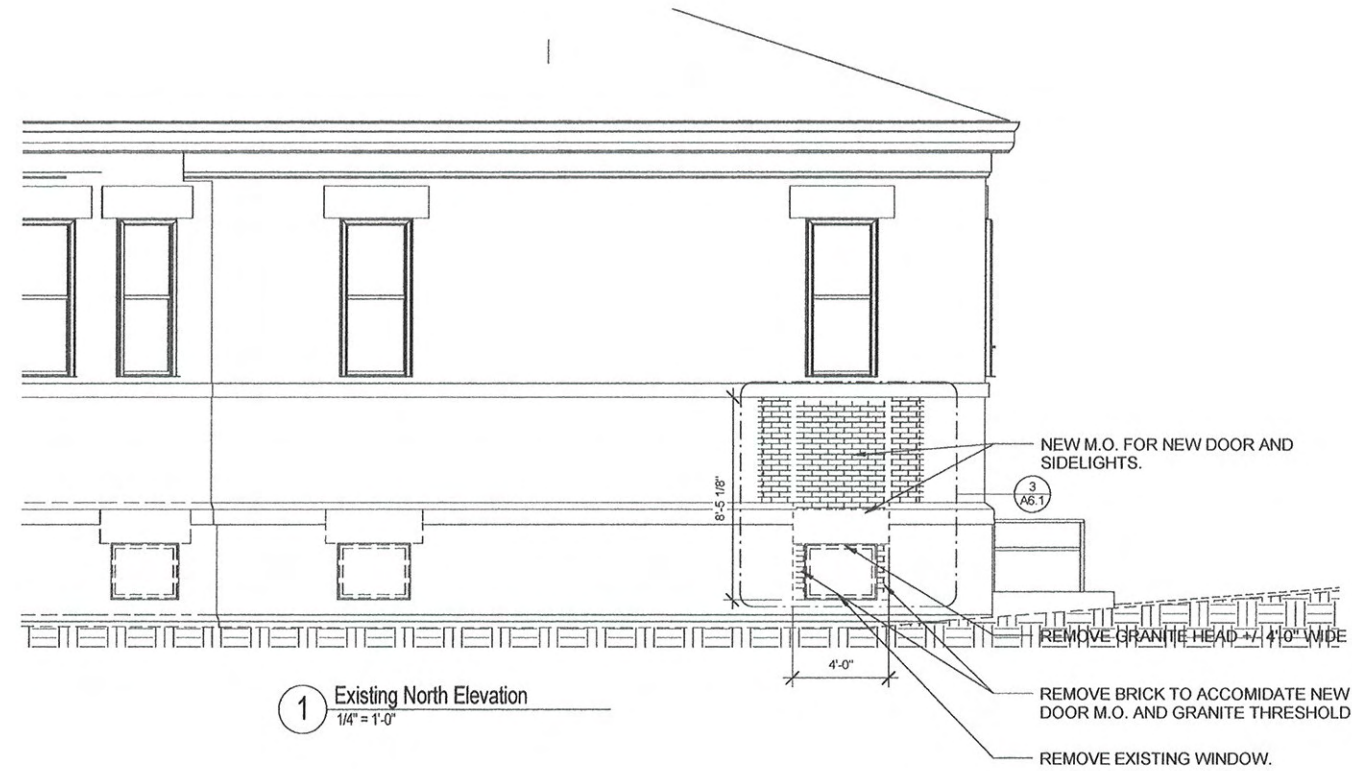

1 Existing North Elevation
1/4" = 1'-0"

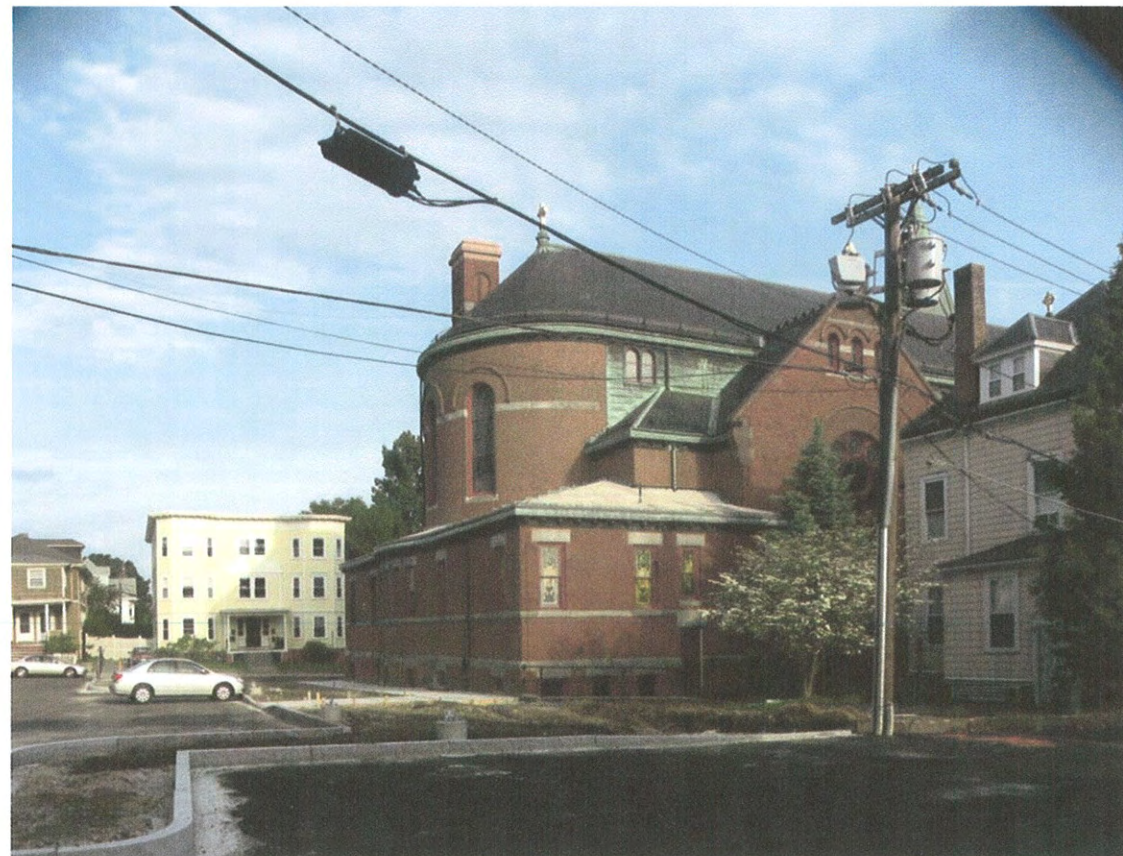

Existing Northwest Corner Photo

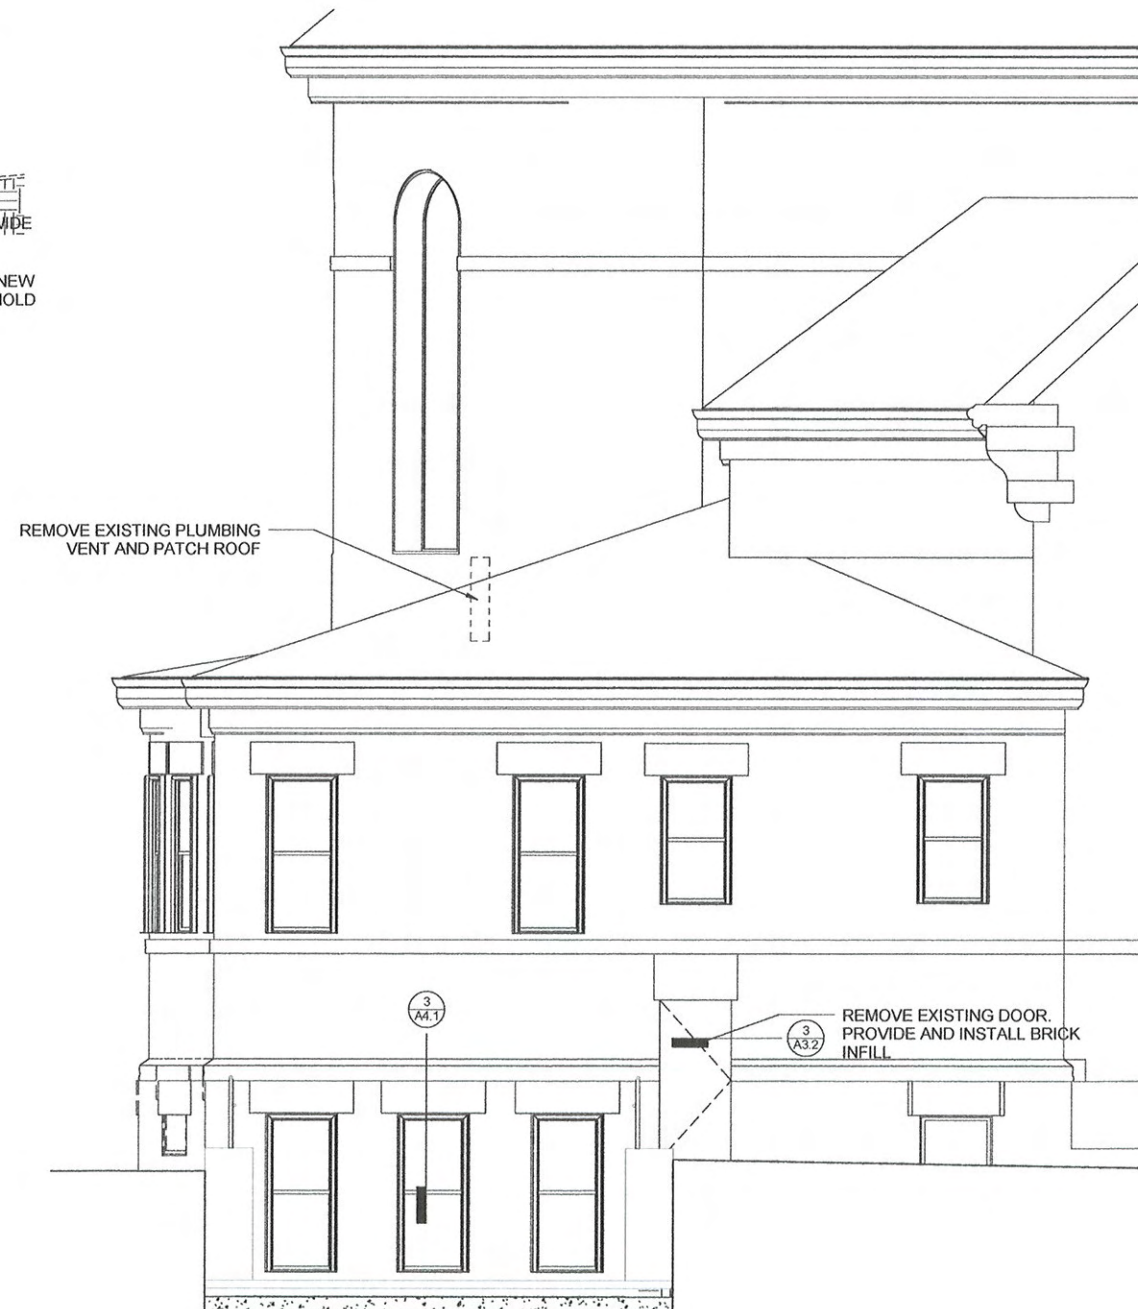

2 Existing West Elevation
1/4" = 1'-0"



St. Ann Parish
50 Thurston St.
Somerville, MA 02145
St. Ann Parish

Date: 6/22/11
Scale: 1/4" = 1'-0"
Drawn By: RAF
Reviewed By: WCK
Project No: 1487

MK & A McGinley Kalsow & Associates, Inc.
ARCHITECTS & PRESERVATION PLANNERS
324 Broadway, P.O. Box 45248
Somerville, MA 02145
617.625.8901 - www.mcginleykalsow.com

Existing Elevations

No.

A2.2

RECEIVED
S.P.C.D. AND
PLANNING DEPT.

2011 JUN 23 PM 4: 59



1 Proposed North Elevation
1/4" = 1'-0"




3 Proposed North West Corner

PROVIDE AND INSTALL NEW ELEVATOR VENT

+/- 53'-0"

LOCATION OF NEW CONDENSOR

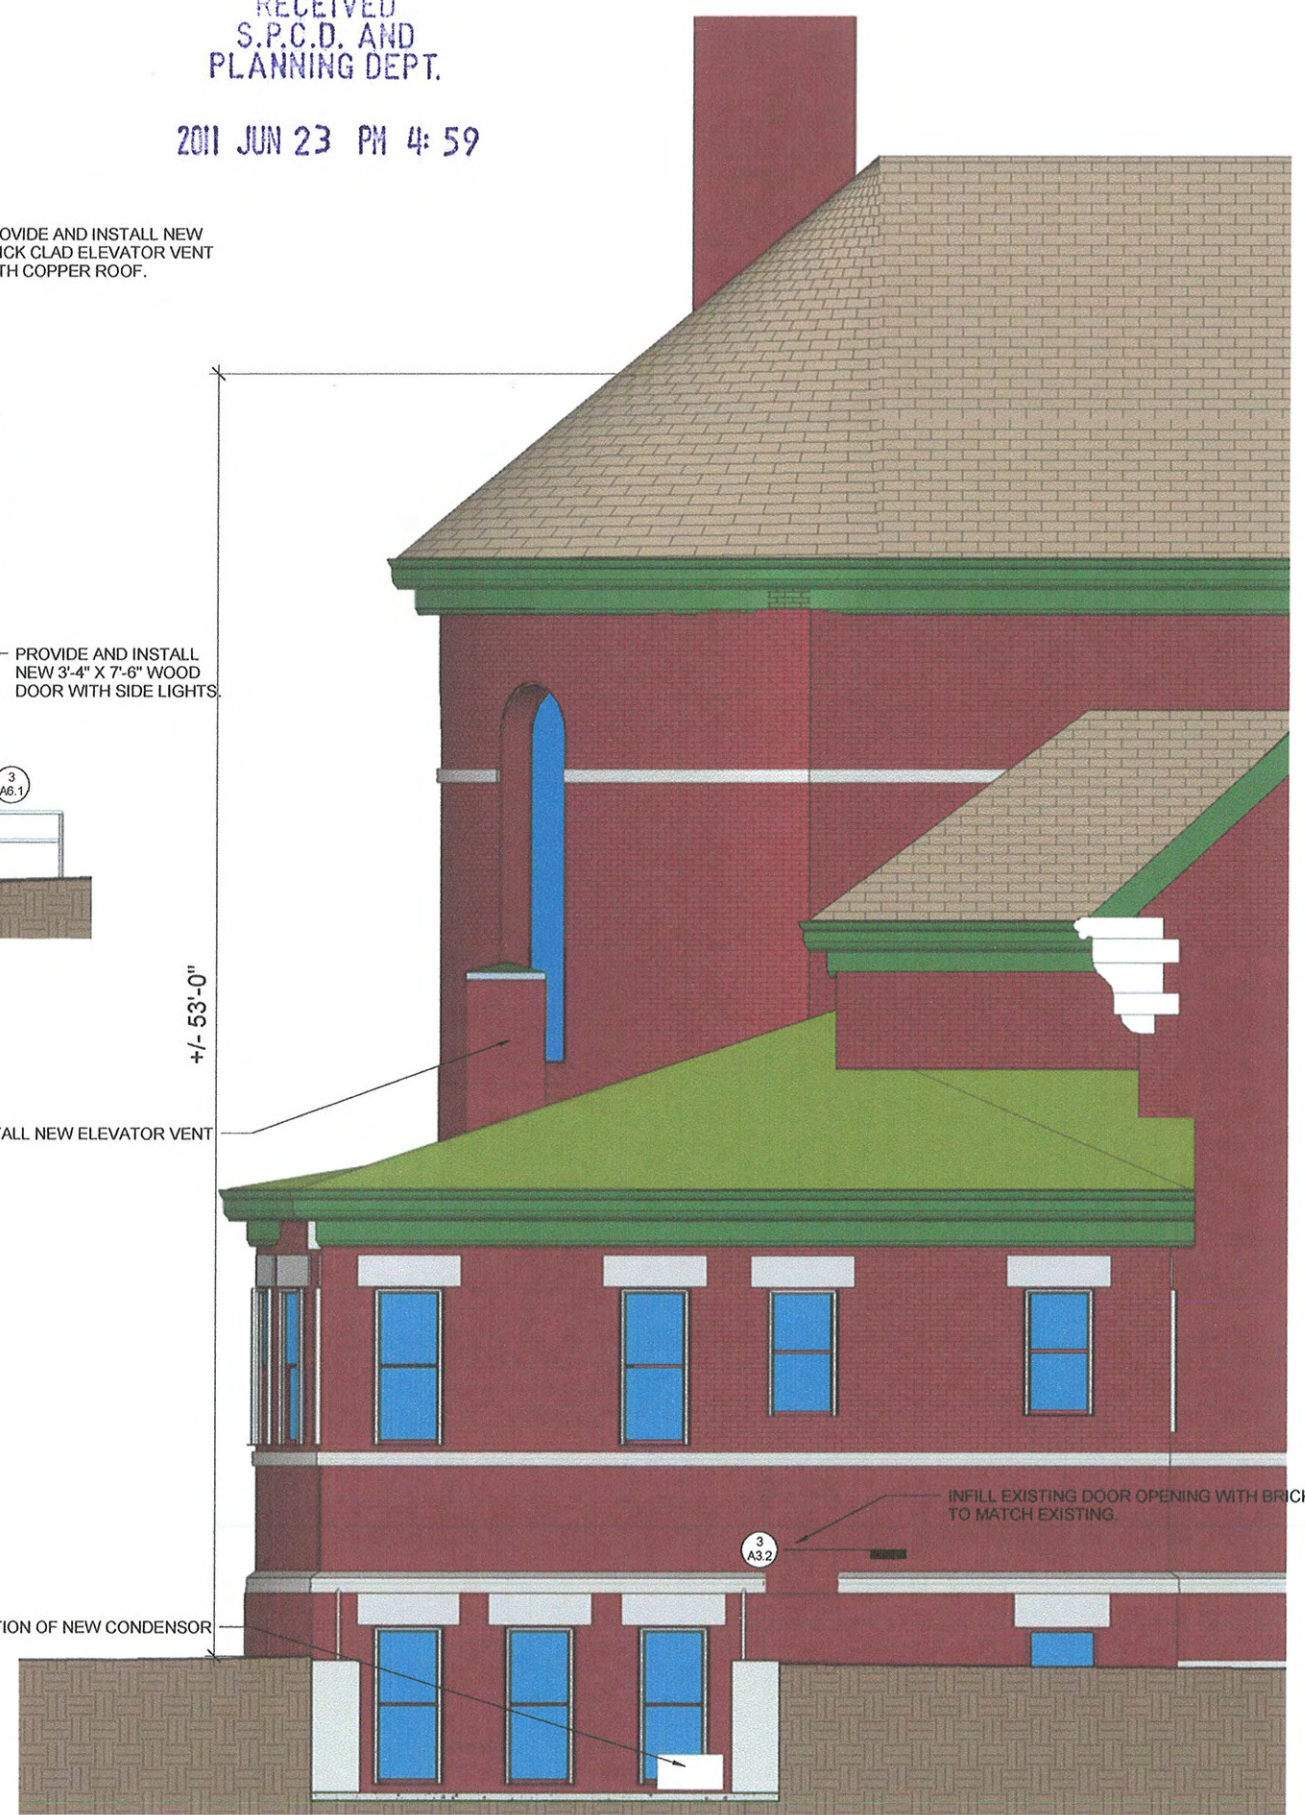

2 Proposed West Elevation
1/4" = 1'-0"



St. Ann Parish
50 Thurston St.
Somerville, MA 02145
St. Ann Parish

Date: 6/22/2011
Scale: 1/4" = 1'-0"
Drawn By: RAF
Reviewed By: WCK
Project No: 1487

MK & A McGinley Kalsow & Associates, Inc.
ARCHITECTS & PRESERVATION PLANNERS
324 Broadway, P.O. Box 45248
Somerville, MA 02145
617.625.8901 - www.mcginleykalsow.com

Proposed
Elevations

No.

A2.1

RECEIVED
S.P.C.D. AND
PLANNING DEPT.

2011 JUN 23 PM 4:58

