



RECEIVED
S.P.C.D. AND
PLANNING DEPT.

2012 FEB 15 AM 11:53

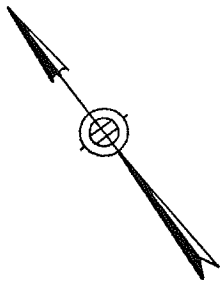

MONMOUTH STREET

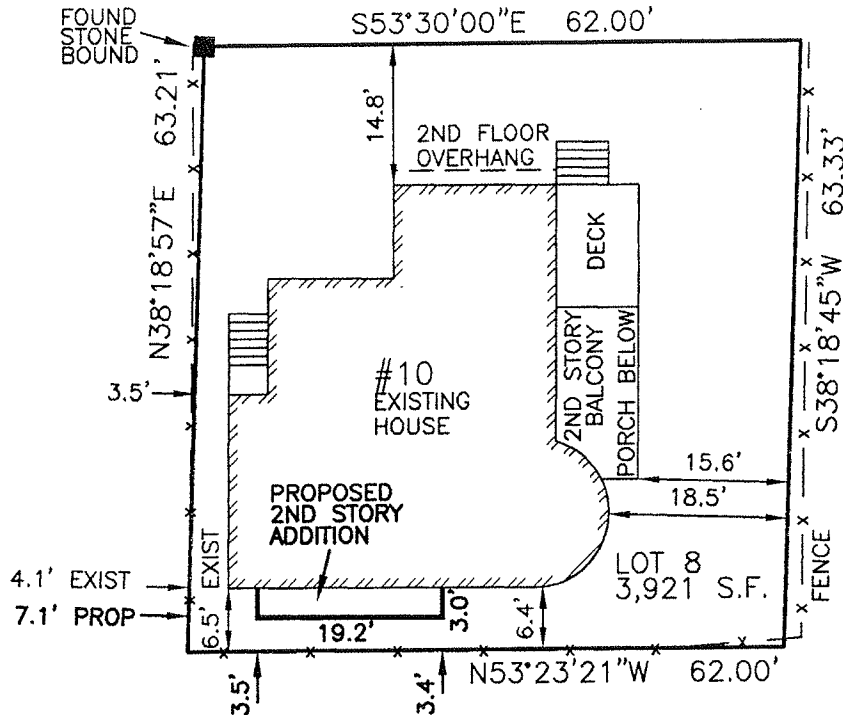

ESTABLISHED 1916

EMB

EVERETT M. BROOKS CO.
SURVEYORS & ENGINEERS

49 LEXINGTON STREET
WEST NEWTON, MA 02465

(617) 527-8750
(617) 332-1578 FAX
info@everettbrooks.com



PLAN OF LAND IN SOMERVILLE, MA

10 MONMOUTH STREET
PROPOSED ADDITION

SCALE: 1 IN. = 20 FT.

DATE: JANUARY 30, 2012

DRAWN: JF

CHECK: BB

PROJECT NO. 23878

RECEIVED
S.P.C.D. AND
PLANNING DEPT.
2012 FEB 15 AM 11: 53

SPECIAL PERMIT PACKAGE

Contents:

- Certified Plot Plan
- X-1.02 : Existing Second Floor Partial Plan
- X-1.03 : Existing Third Floor Partial Plan
- X-1.04 : Existing Roof Plan
- X-2.01 : Existing Partial Exterior Elevation & Photographs
- X-2.02 : Existing Partial Exterior Elevation & Photographs
- X-2.03 : Existing Partial Exterior Elevation & Photographs
- A-1.02 : Proposed Second Floor Partial Plan
- A-1.03 : Proposed Third Floor Plan
- A-1.04 : Proposed Roof Plan
- A-2.01 : Proposed Partial Exterior Elevation
- A-2.02 : Proposed Partial Exterior Elevation
- A-2.03 : Proposed Partial Exterior Elevation

SCHEMATIC DESIGN


CLOUD/BURTON RESIDENCE
10 MONMOUTH STREET, SOMERVILLE, MA

Drawing Title:

Scale: N/A

Date: 01.31.2012
02.09.2012



Sheet Number T-1

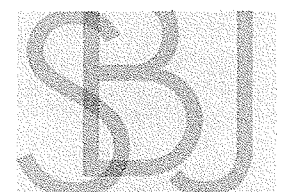

ARCHITECTURE

SBJ Architecture
223 Grant Avenue, Newton, MA
Sharon Jacobson, AIA
t: 617-610-5532
sharon@sbjarchitecture.com

RECEIVED
S.P.C.D. AND
PLANNING DEPT.
2012 FEB 15 AM 11: 53

 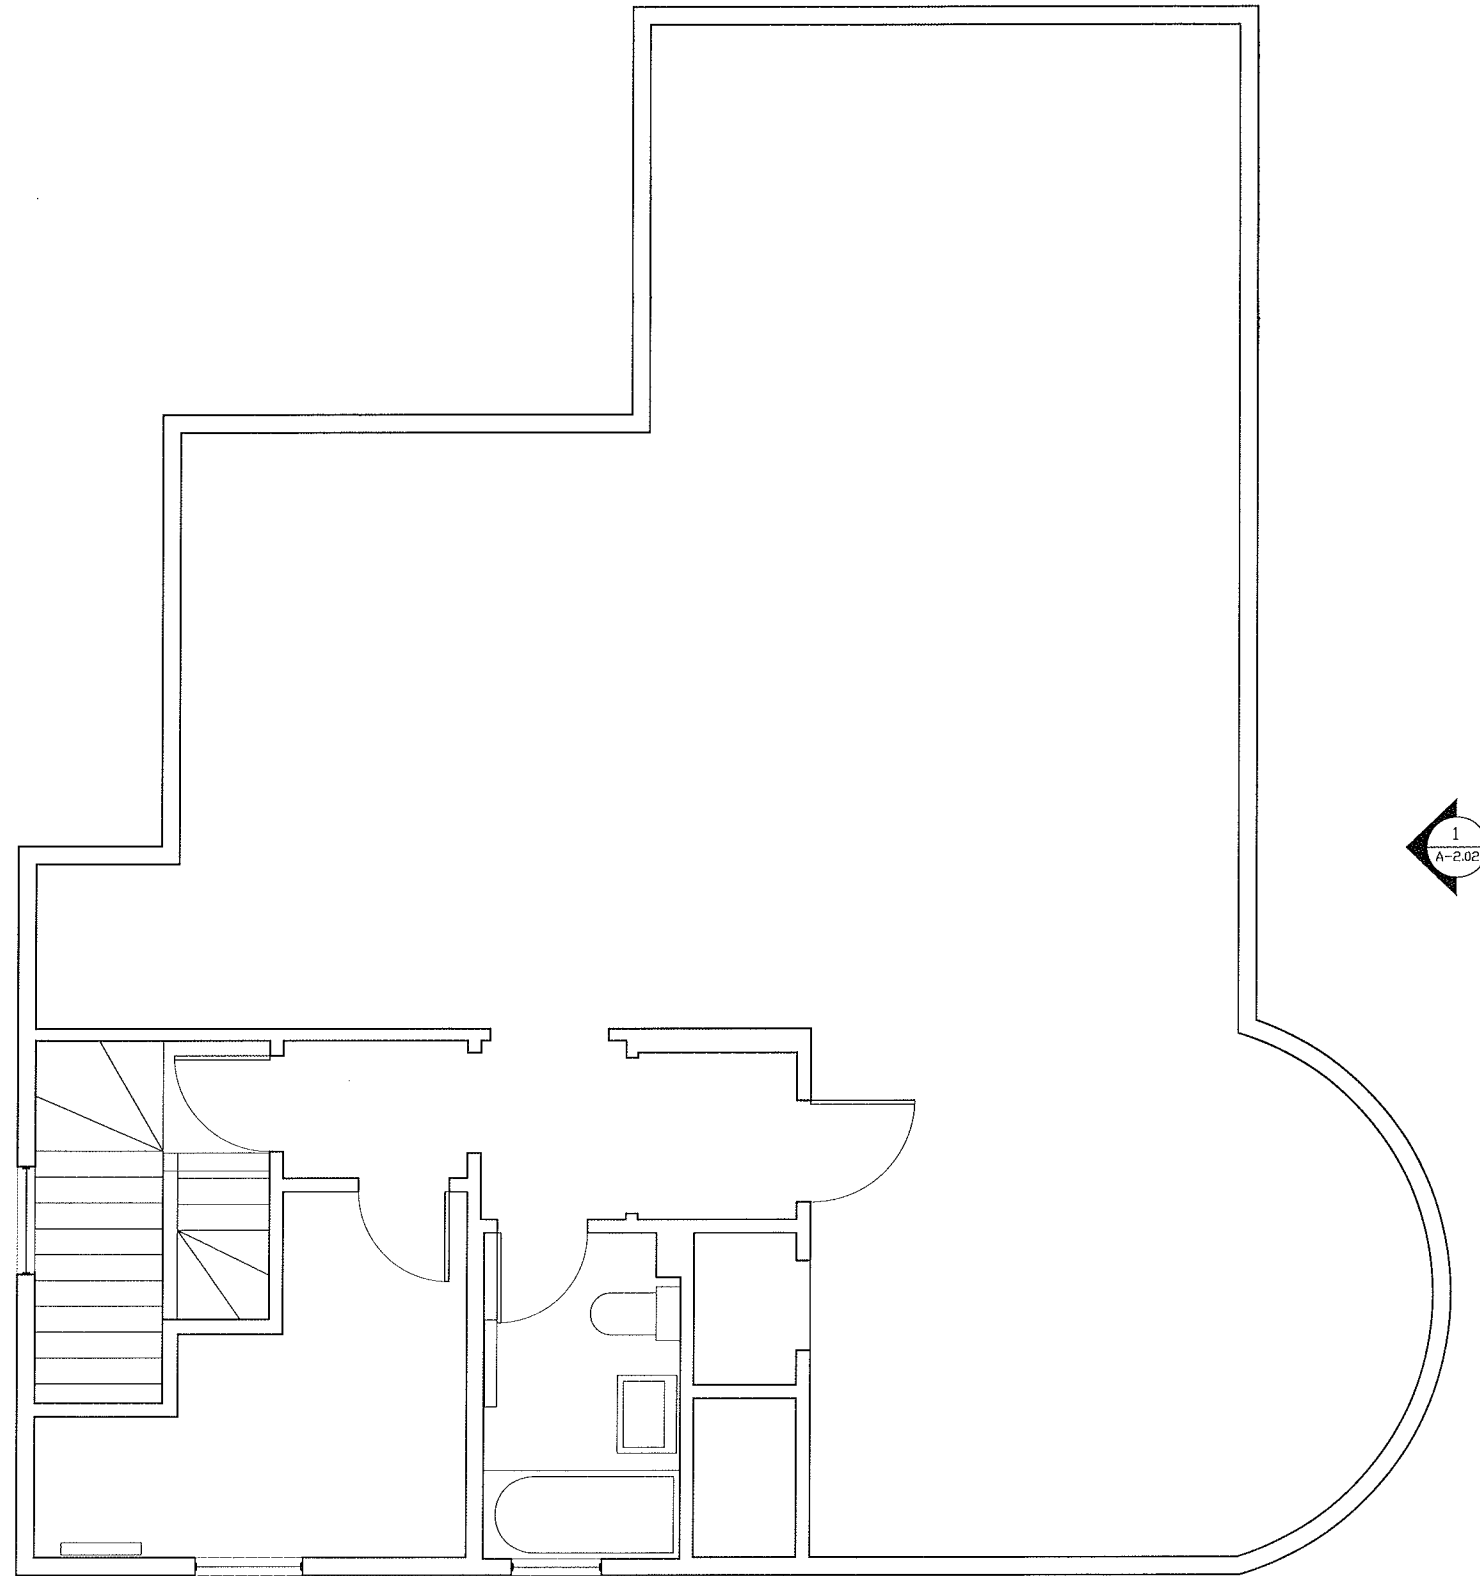

1 Partial Second floor plan

SCHEMATIC DESIGN
CLOUD/BURTON RESIDENCE
10 MONMOUTH STREET, SOMERVILLE, MA


Drawing Title:

**Existing Conditions:
2nd floor**

Scale: **3/16"=1'-0"**

Date: **01.31.2012**

Sheet Number **X-1.02**


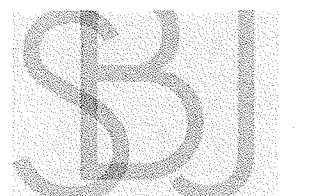


ARCHITECTURE

SBJ Architecture
223 Grant Avenue, Newton, MA
Sharon Jacobson, AIA
t: 617-610-5532
sharon@sbjarchitecture.com

RECEIVED
S.P.C.D. AND
PLANNING DEPT.

2012 FEB 15 AM 11: 53

 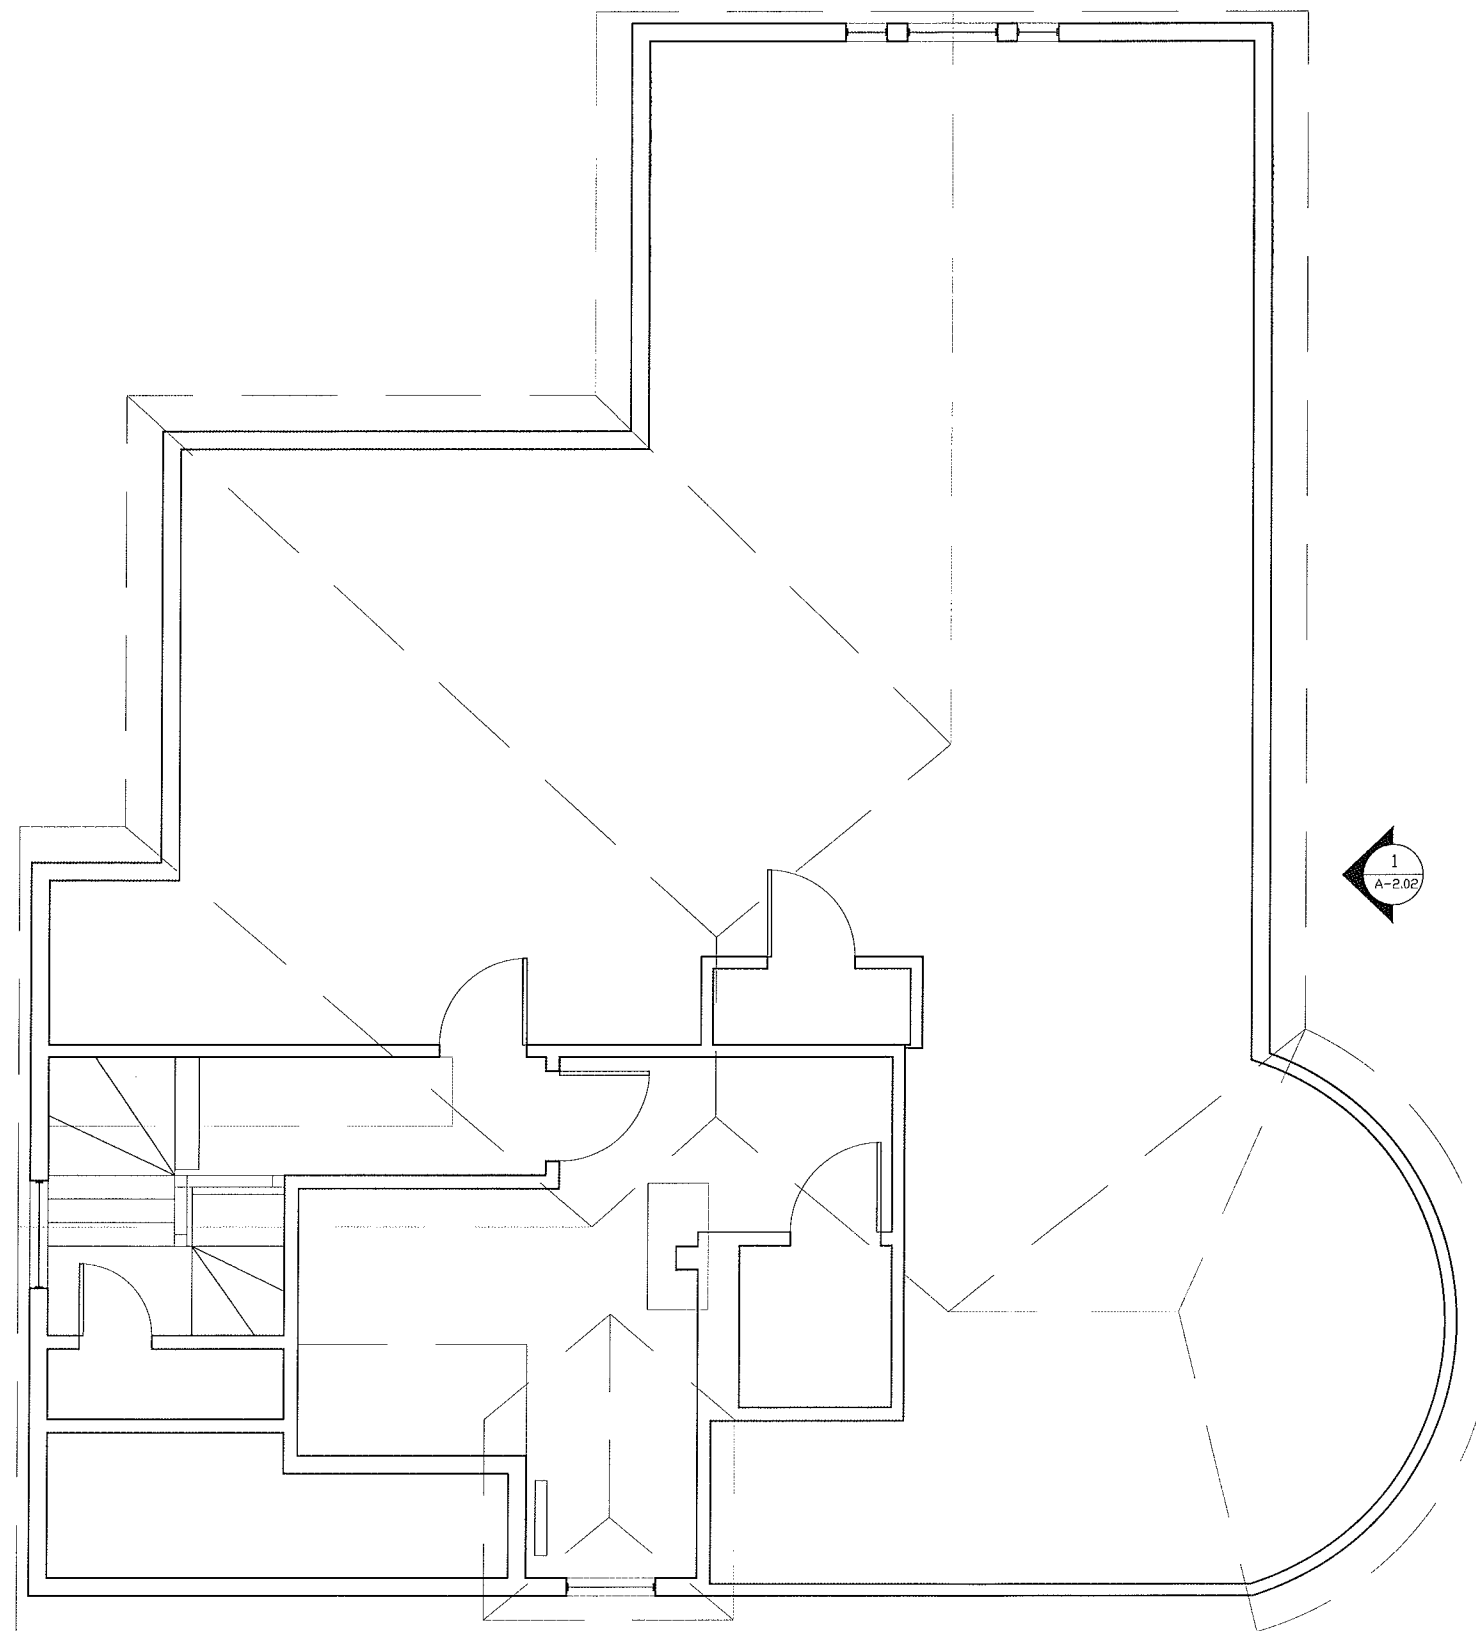

1 Third floor plan

SCHEMATIC DESIGN

CLOUD/BURTON RESIDENCE

10 MONMOUTH STREET, SOMERVILLE, MA


Drawing Title:

**Existing Conditions:
3rd floor**

Scale: **3/16"=1'-0"**

Date: **01.31.2012**



Sheet Number **X-1.03**

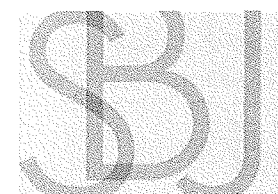

ARCHITECTURE


SBJ Architecture
223 Grant Avenue, Newton, MA
Sharon Jacobson, AIA
t: 617-610-5532
sharon@sbjarchitecture.com

RECEIVED
S.P.C.D. AND
PLANNING DEPT.
2012 FEB 15 AM 11: 53

 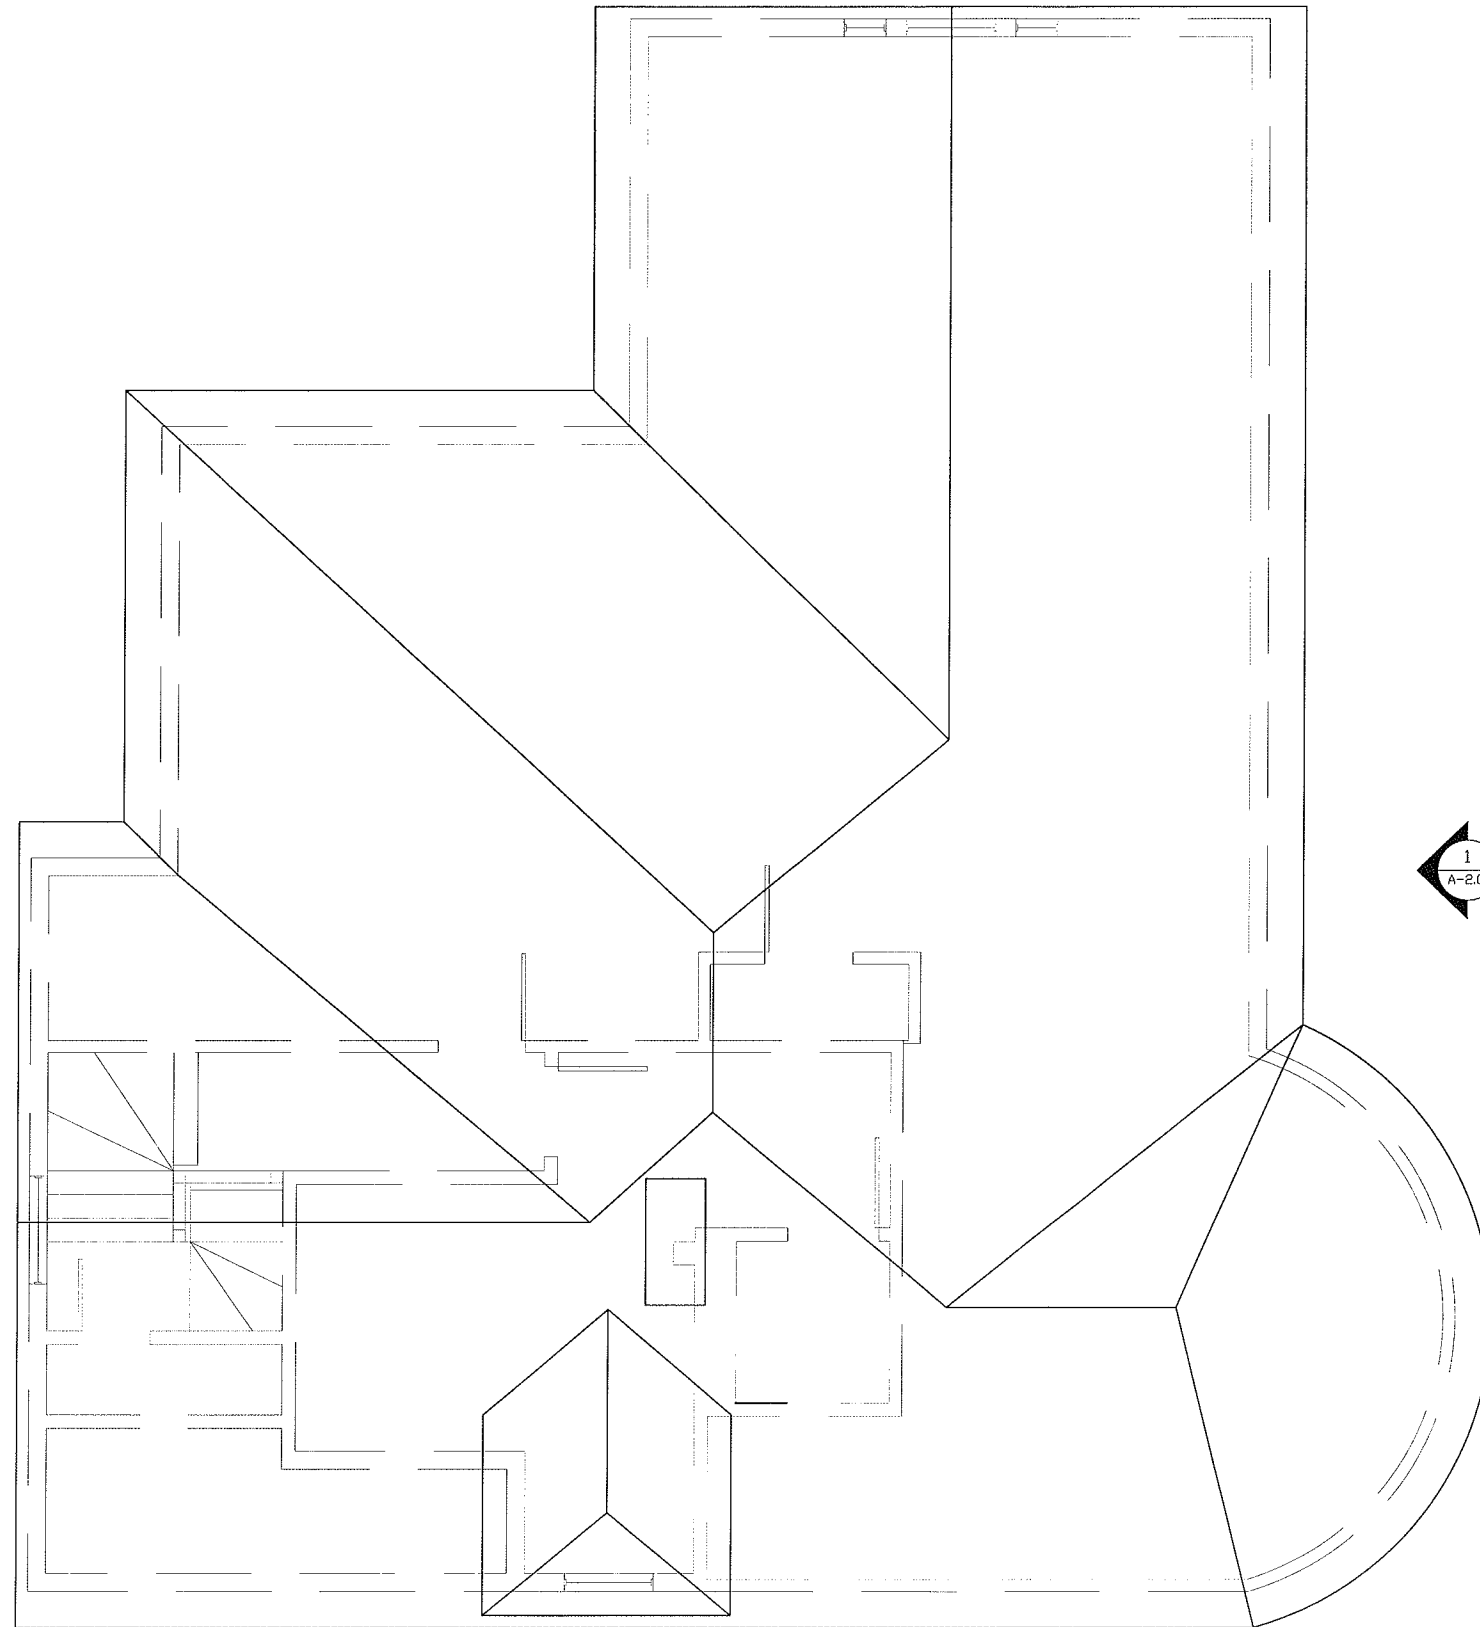

3

Roof plan

 

SCHEMATIC DESIGN

CLOUD/BURTON RESIDENCE
10 MONMOUTH STREET, SOMERVILLE, MA


Drawing Title:

**Existing Conditions:
Roof plan**

Scale: **3/16"=1'-0"**

Date: **01.31.2012**

Sheet Number **X-1.04**

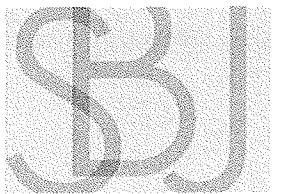

ARCHITECTURE

SBJ Architecture
223 Grant Avenue, Newton, MA
Sharon Jacobson, AIA
t: 617-610-5532
sharon@sbjarchitecture.com

RECEIVED
S.P.C.D. AND
PLANNING DEPT.

2012 FEB 15 AM 11: 53



1 Partial South Elevation
X-2.01

SCHEMATIC DESIGN

CLOUD/BURTON RESIDENCE
10 MONMOUTH STREET, SOMERVILLE, MA


Drawing Title:

**Existing Conditions:
Partial Elevation**

Scale: **3/16"=1'-0"**

Date: **01.31.2012**

Sheet Number **X-2.01**

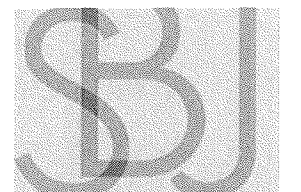


ARCHITECTURE

SBJ Architecture
223 Grant Avenue, Newton, MA
Sharon Jacobson, AIA
t: 617-610-5532
sharon@sbjarchitecture.com

RECEIVED
S.P.C.D. AND
PLANNING DEPT.

2012 FEB 15 AM 11: 53

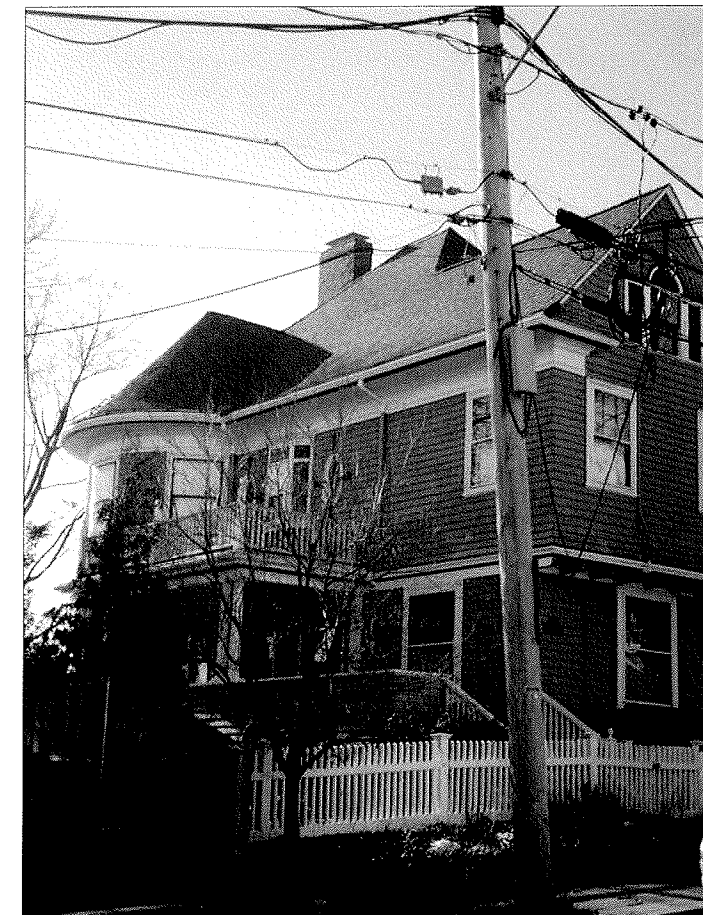

SCHEMATIC DESIGN

CLOUD/BURTON RESIDENCE
10 MONMOUTH STREET, SOMERVILLE, MA


Drawing Title:

**Existing Conditions:
Partial Elevation**

Scale: **3/16"=1'-0"**

Date: **01.31.2012**

Sheet Number **X-2.02**

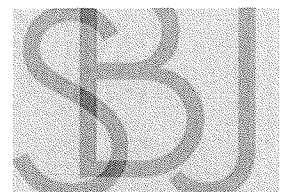

ARCHITECTURE


SBJ Architecture
223 Grant Avenue, Newton, MA
Sharon Jacobson, AIA
t: 617-610-5532
sharon@sbjarchitecture.com



1 Partial East Elevation
A-1.06



1 Partial Front Elevation - Existing
X-2.03

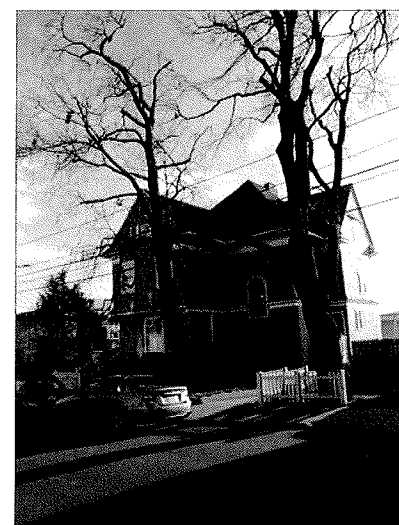

RECEIVED
S.P.C.D. AND
PLANNING DEPT.
2012 FEB 15 AM 11: 53

SCHEMATIC DESIGN
CLOUD/BURTON RESIDENCE
10 MONMOUTH STREET, SOMERVILLE, MA

Drawing Title:
Proposed Elevation

Scale: **3/16"=1'-0"**

Date: **01.31.2012**


Sheet Number **X-2.03**



ARCHITECTURE
SBJ Architecture
223 Grant Avenue, Newton, MA
Sharon Jacobson, AIA
t: 617-610-5532
sharon@sbjarchitecture.com

RECEIVED
S.P.C.D. AND
PLANNING DEPT.

2012 MAR -5 AM 11: 29

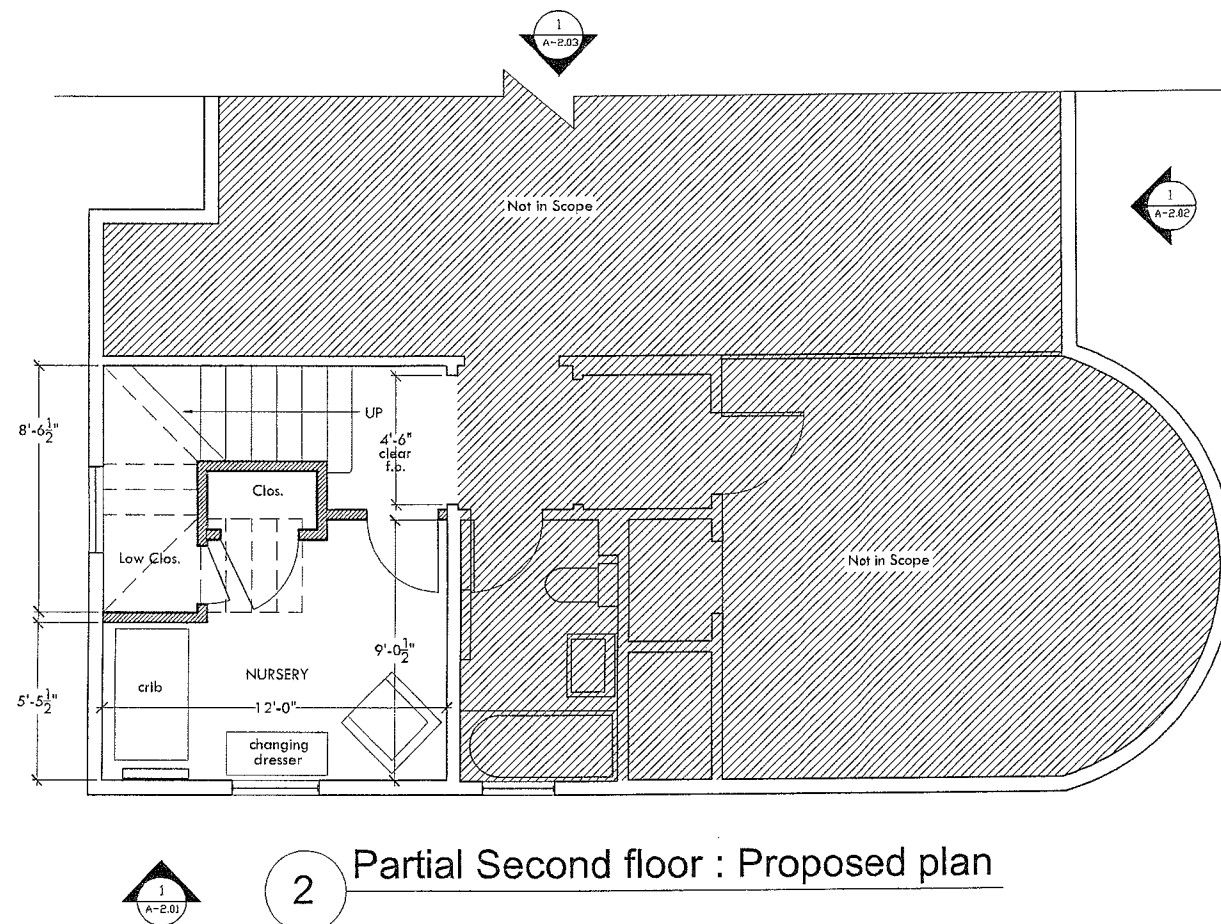

2 Partial Second floor : Proposed plan

SCHEMATIC DESIGN
CLOUD/BURTON RESIDENCE
10 MONMOUTH STREET, SOMERVILLE, MA


Drawing Title:

**Proposed 2nd Floor
Partial Plan -
Special Permit
Revised Plan**

Scale: **3/16"=1'-0"**

Date: **02.29.2012**

Sheet Number **A-1.02**

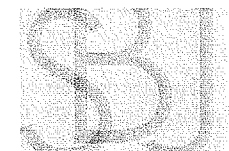


ARCHITECTURE

SBJ Architecture
223 Grant Avenue, Newton, MA
Sharon Jacobson, AIA
t: 617-610-5532
sharon@sbjarchitecture.com

RECEIVED
S.P.C.D. AND
PLANNING DEPT.

2012 MAR -5 AM 11: 29

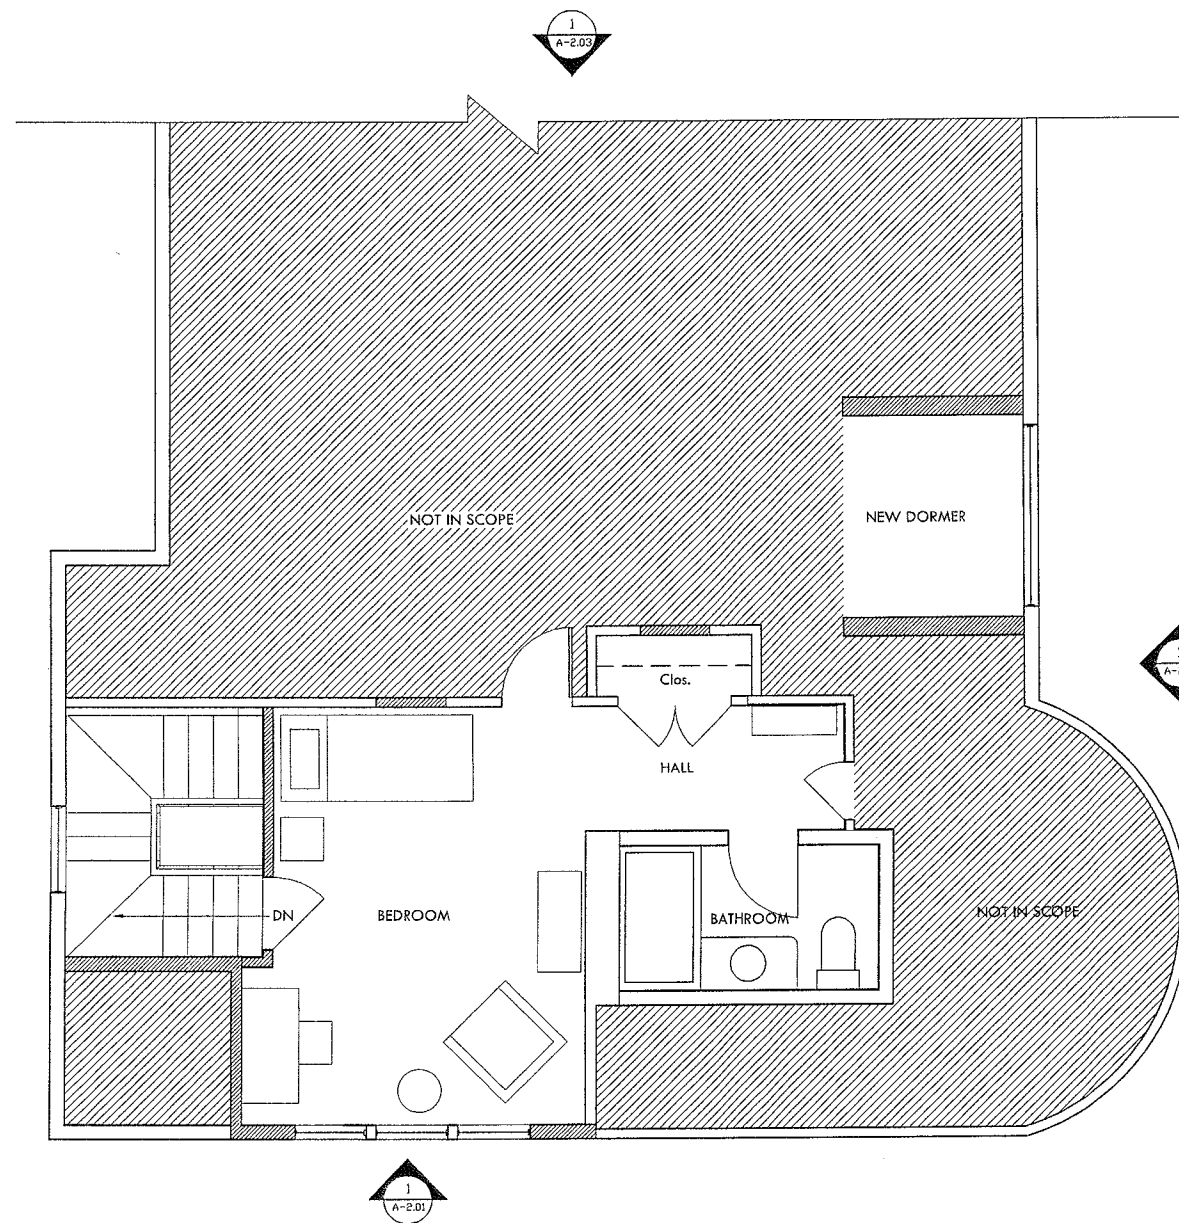

1 Third floor plan

SCHEMATIC DESIGN
CLOUD/BURTON RESIDENCE
10 MONMOUTH STREET, SOMERVILLE, MA

Drawing Title:

**Proposed 2nd Floor
Partial Plan
Special Permit
Revised Plan**

Scale: **3/16"=1'-0"**

Date: **02.29.2012**

Sheet Number **A-1.03**




ARCHITECTURE

SBJ Architecture
223 Grant Avenue, Newton, MA
Sharon Jacobson, AIA
t: 617-610-5532
sharon@sbjarchitecture.com

RECEIVED
S.P.C.D. AND
PLANNING DEPT.

2012 MAR -5 AM 11: 29

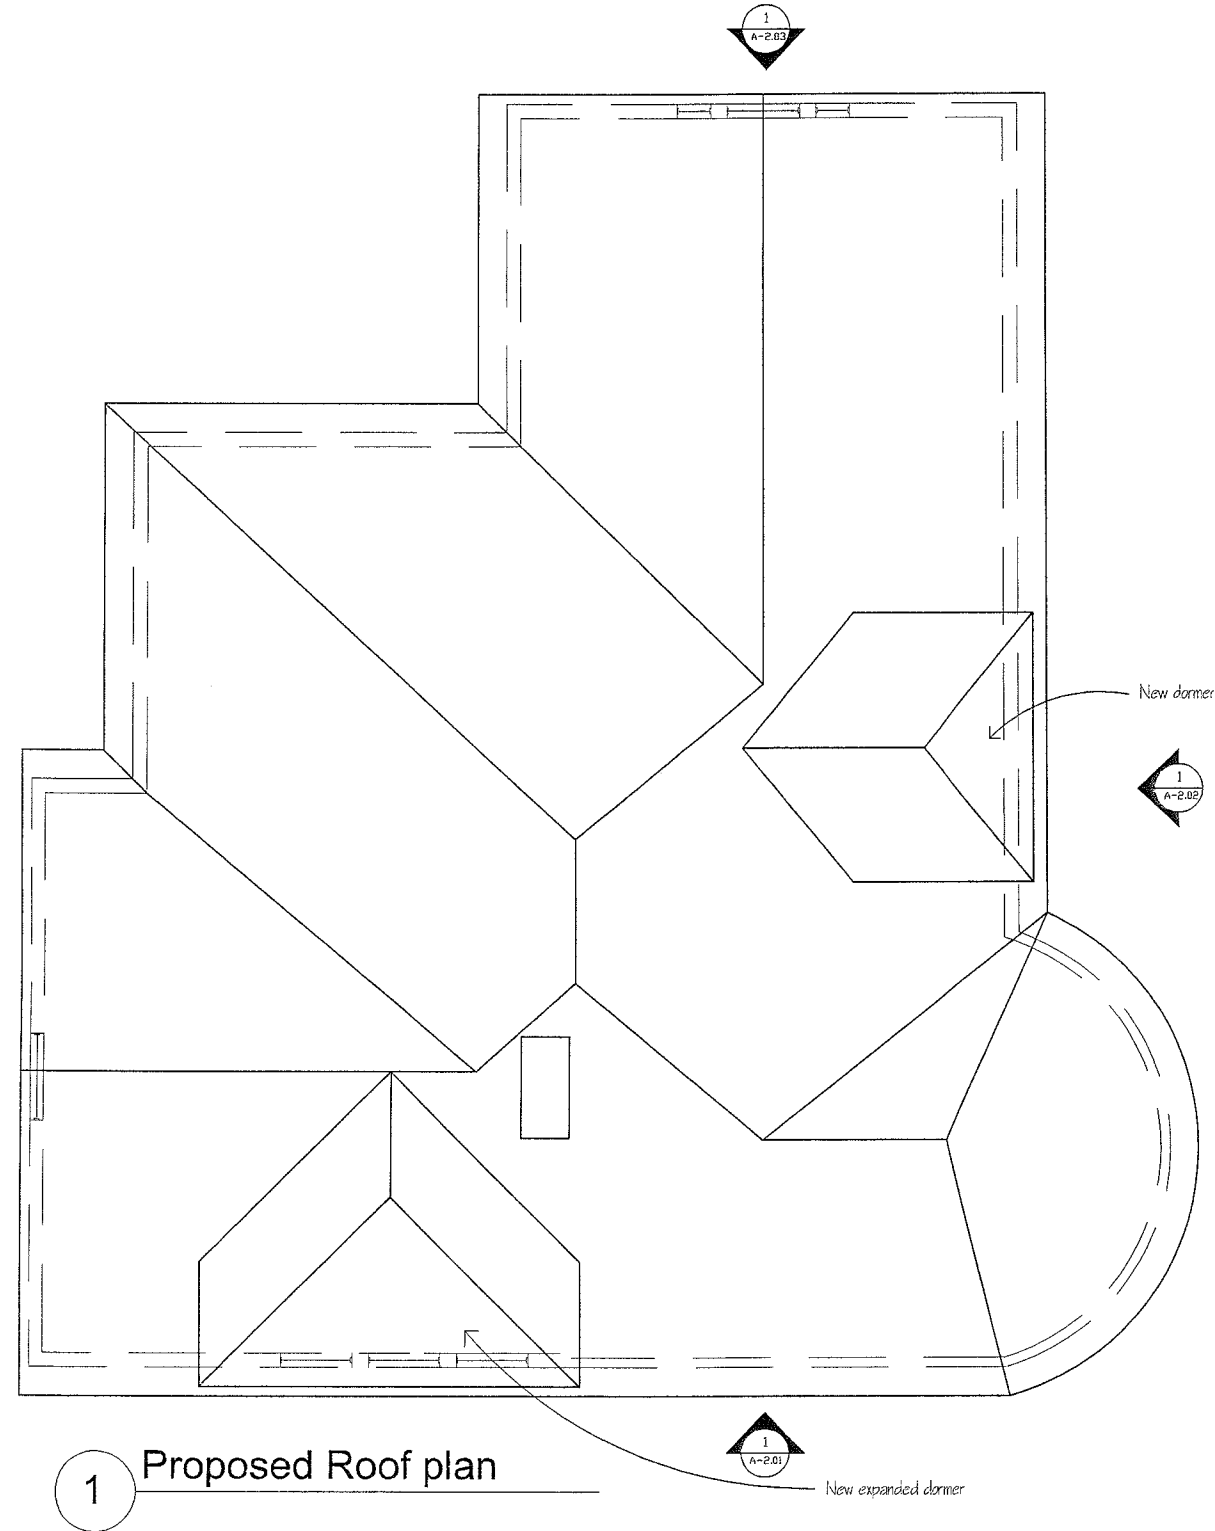

SCHEMATIC DESIGN

CLOUD/BURTON RESIDENCE
10 MONMOUTH STREET, SOMERVILLE, MA


Drawing Title:

**Proposed Roof plan
Special Permit
Revised Plan**

Scale: **3/16"=1'-0"**

Date: **02.29.2012**

Sheet Number **A-1.04**

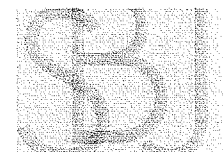

ARCHITECTURE

SBJ Architecture
223 Grant Avenue, Newton, MA
Sharon Jacobson, AIA
t: 617-610-5532
sharon@sbjarchitecture.com

RECEIVED
S.P.C.D. AND
PLANNING DEPT.

2012 MAR -5 AM 11: 29



1 Partial South Elevation
A-2.01


SCHEMATIC DESIGN
CLOUD/BURTON RESIDENCE
10 MONMOUTH STREET, SOMERVILLE, MA

Drawing Title:
Proposed Elevation
Special Permit
Revised Elevation

Scale: 3/16"=1'-0"

Date: 02.29.2012

Sheet Number A-2.01

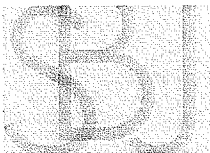

ARCHITECTURE
SBJ Architecture
223 Grant Avenue, Newton, MA
Sharon Jacobson, AIA
t: 617-610-5532
sharon@sbjarchitecture.com

RECEIVED
S.P.C.D. AND
PLANNING DEPT.

2012 MAR -5 AM 11: 29



1 Partial East Elevation
A-2.02

SCHEMATIC DESIGN
CLOUD/BURTON RESIDENCE
10 MONMOUTH STREET, SOMERVILLE, MA


Drawing Title:

**Proposed Elevation
Special Permit
Revised**

Scale: **3/16"=1'-0"**

Date: **02.29.2012**

Sheet Number **A-2.02**

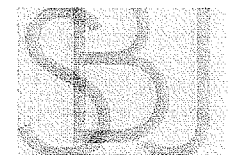

ARCHITECTURE

SBJ Architecture
223 Grant Avenue, Newton, MA
Sharon Jacobson, AIA
t: 617-610-5532
sharon@sbjarchitecture.com

RECEIVED
S.P.C.D. AND
PLANNING DEPT.

2012 MAR -5 AM 11: 29




SCHEMATIC DESIGN
CLOUD/BURTON RESIDENCE
10 MONMOUTH STREET, SOMERVILLE, MA

Drawing Title:
Proposed Elevation

Scale: **3/16"=1'-0"**

Date: **02.29.2012**

Sheet Number **A-2.03**

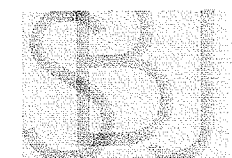

ARCHITECTURE

SBJ Architecture
223 Grant Avenue, Newton, MA
Sharon Jacobson, AIA
t: 617-610-5532
sharon@sbjarchitecture.com