


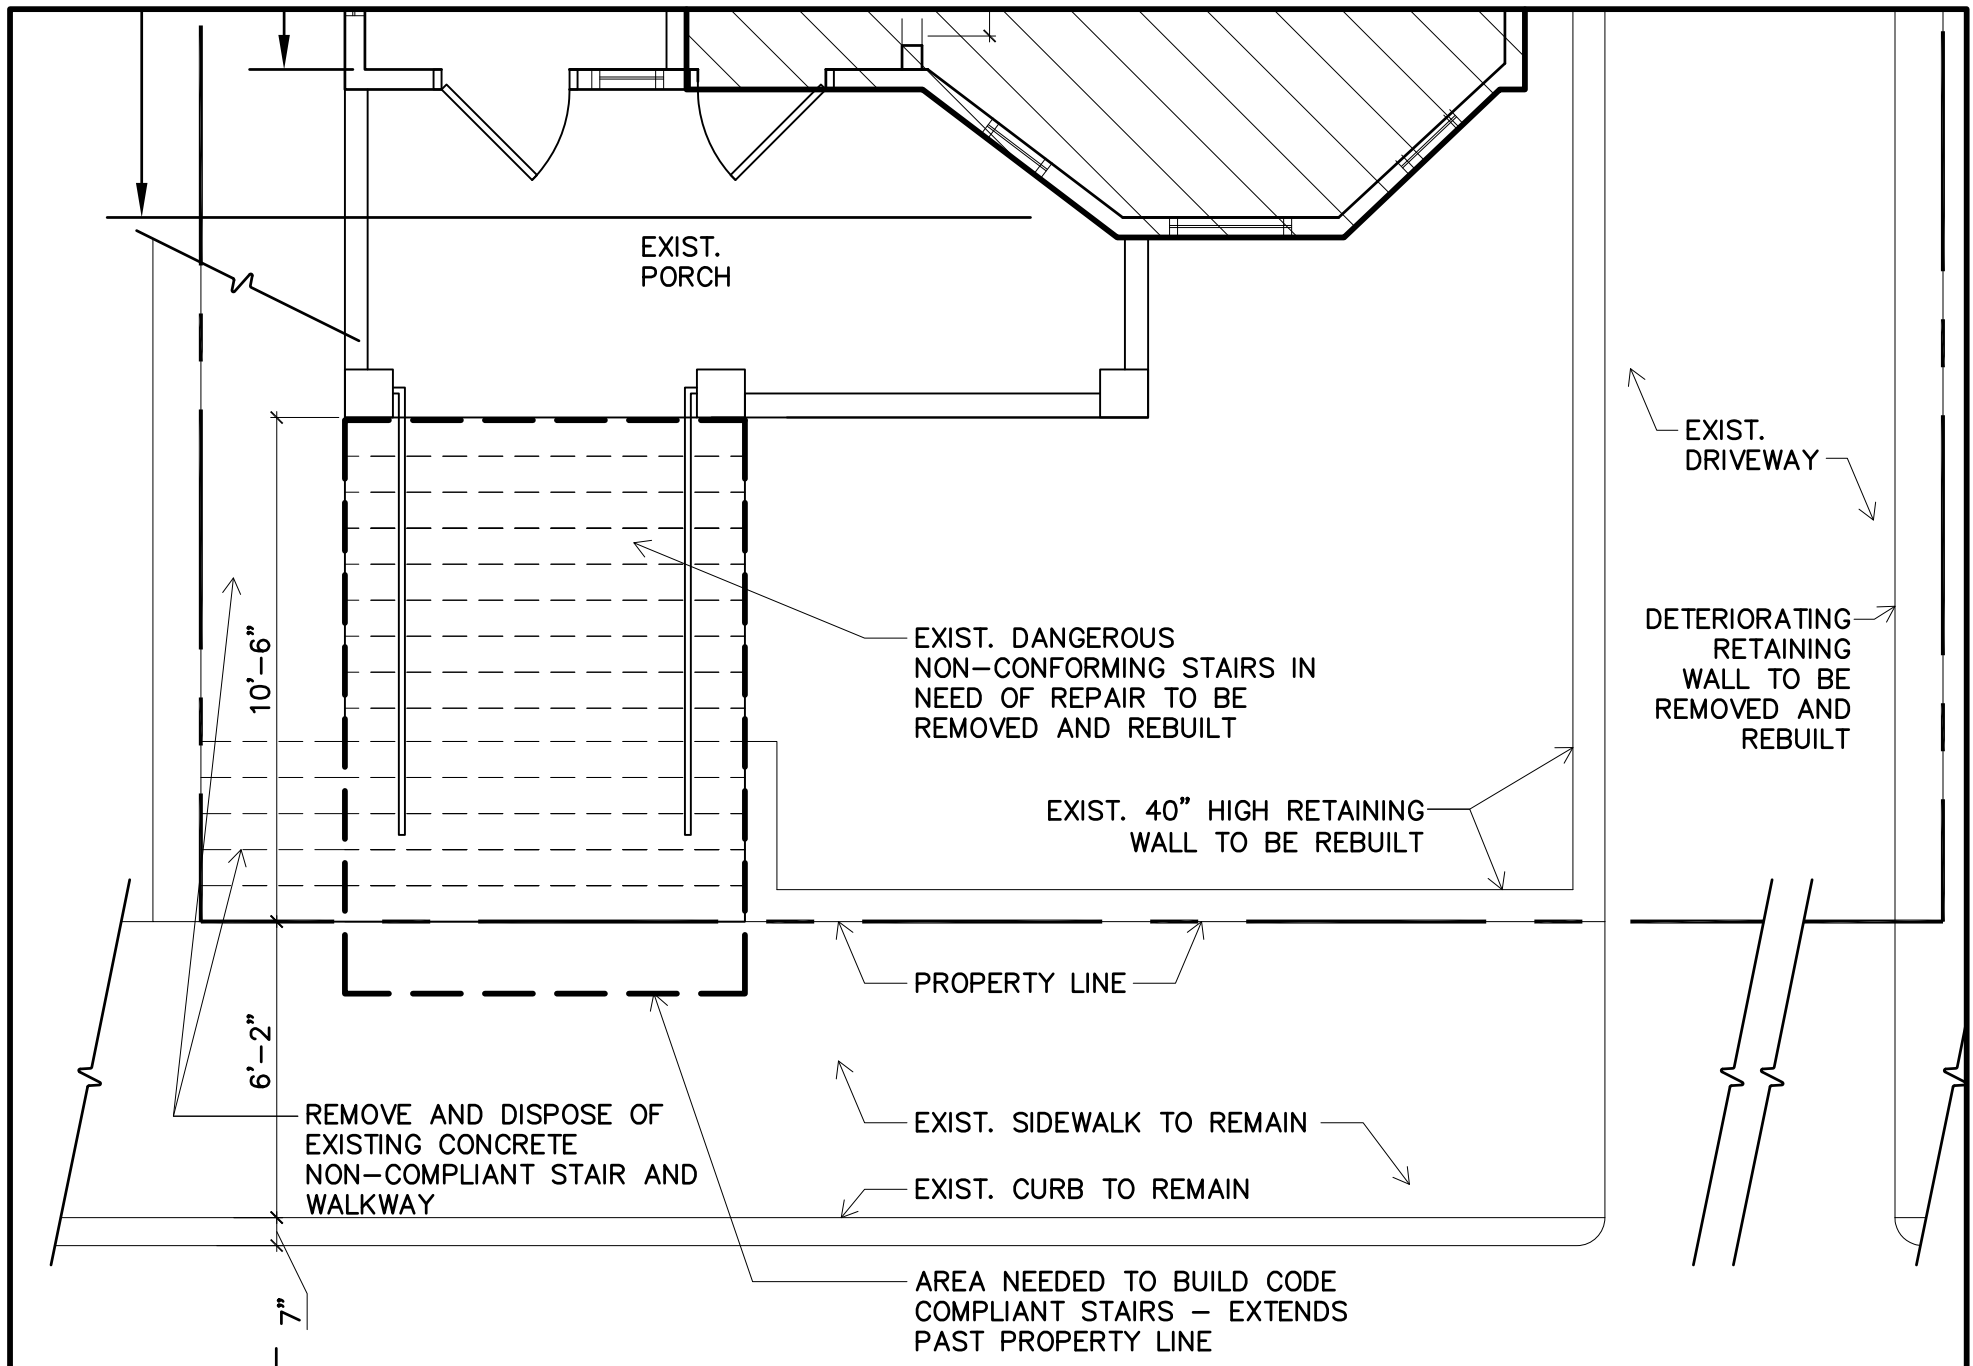

SCALE 1/4"=1'-0"


DATE 09/09/13

141 - 143 NORTH STREET, SOMERVILLE MA

EXISTING EXTERIOR STAIR PLAN

SHEET No.

A1

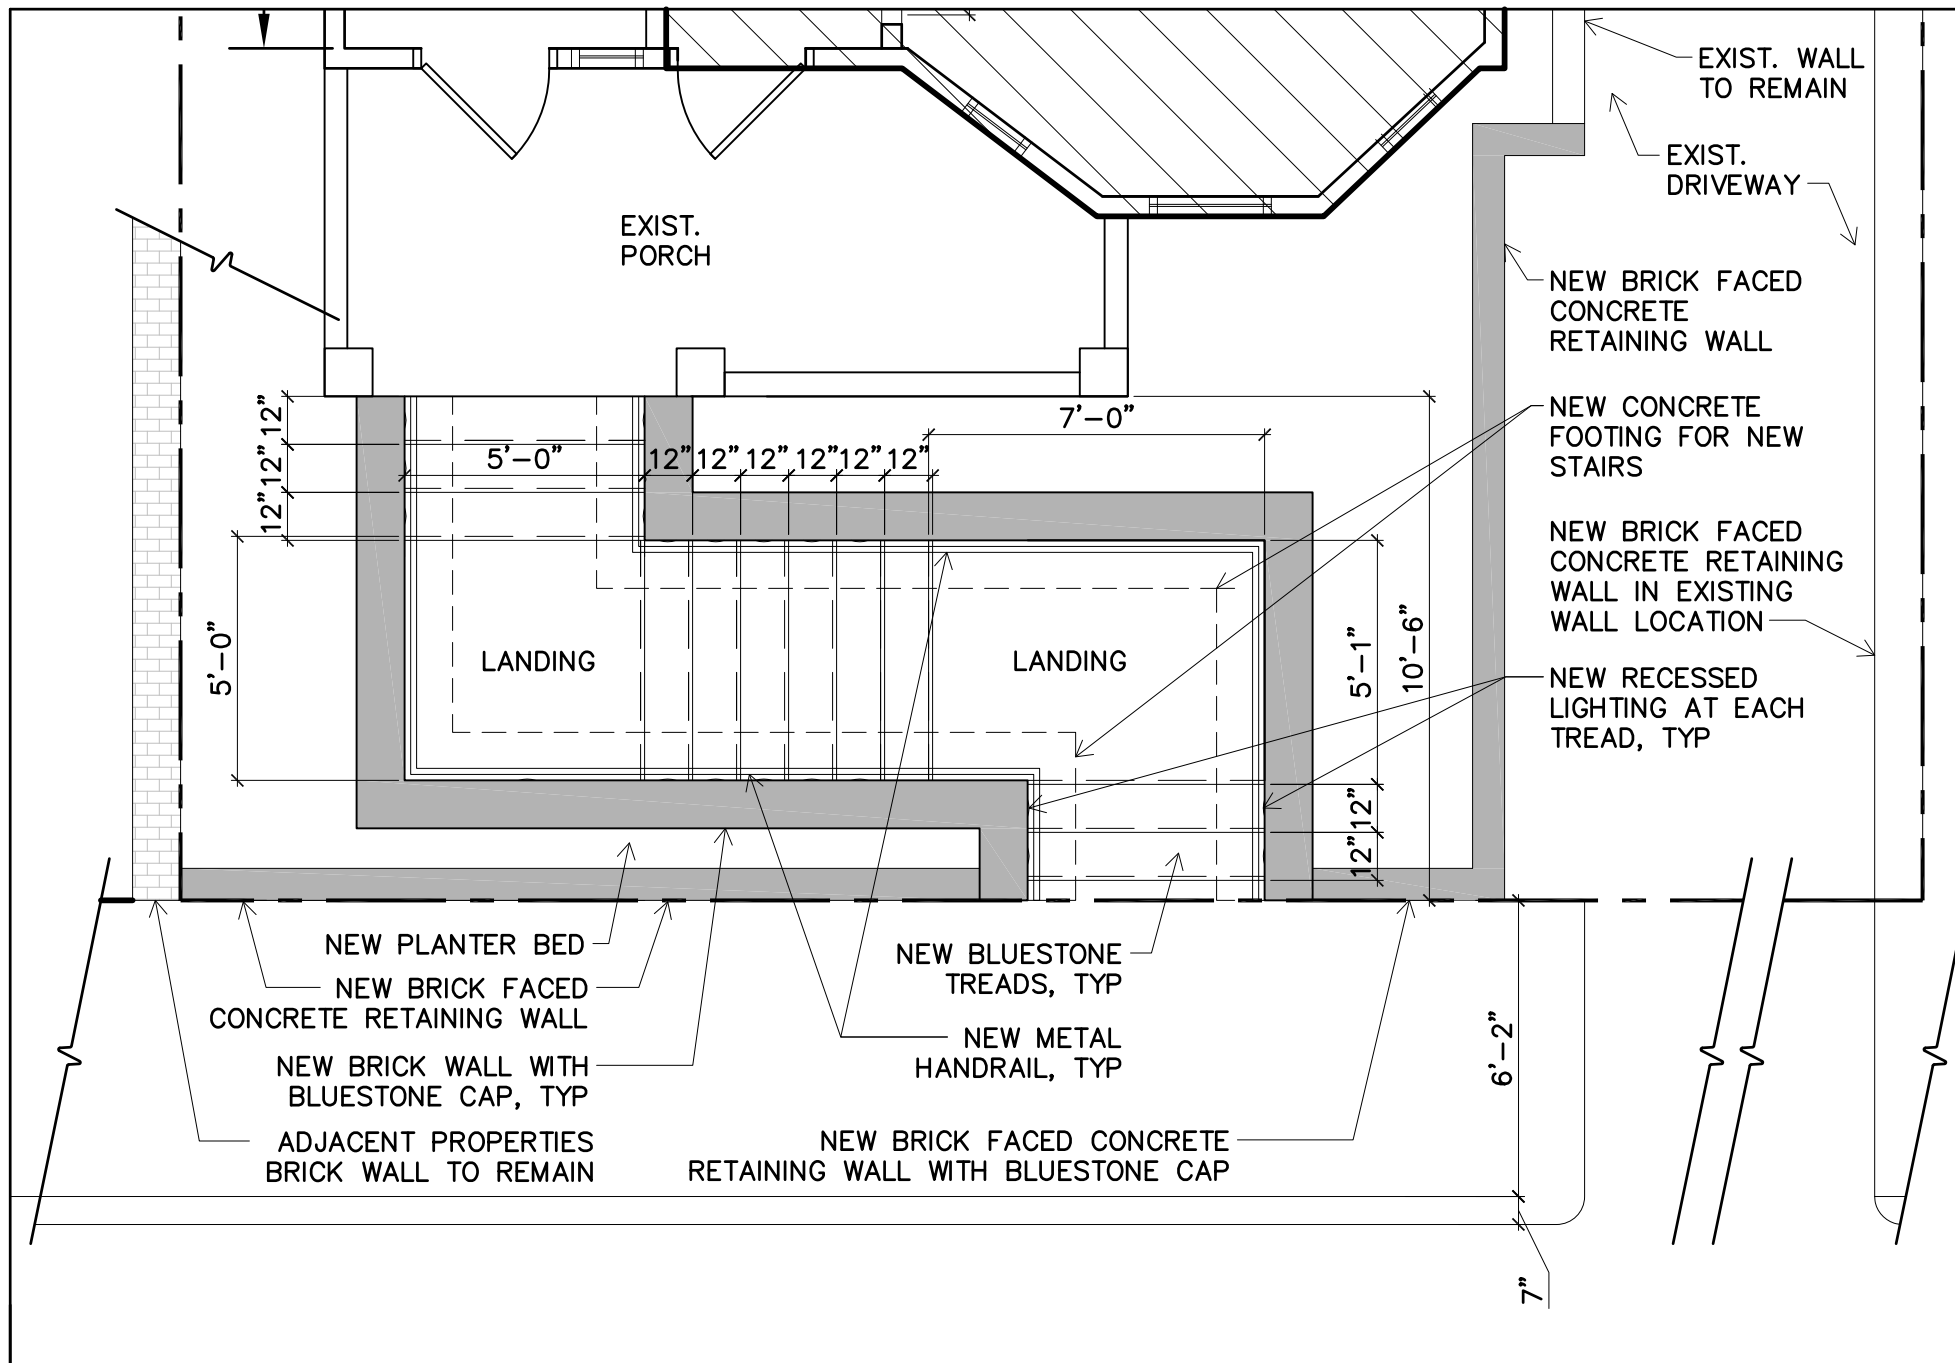

SCALE 1/4"=1'-0"


141 - 143 NORTH STREET, SOMERVILLE MA

SHEET No.

DATE 09/09/13

NEW EXTERIOR STAIR PLAN

A2

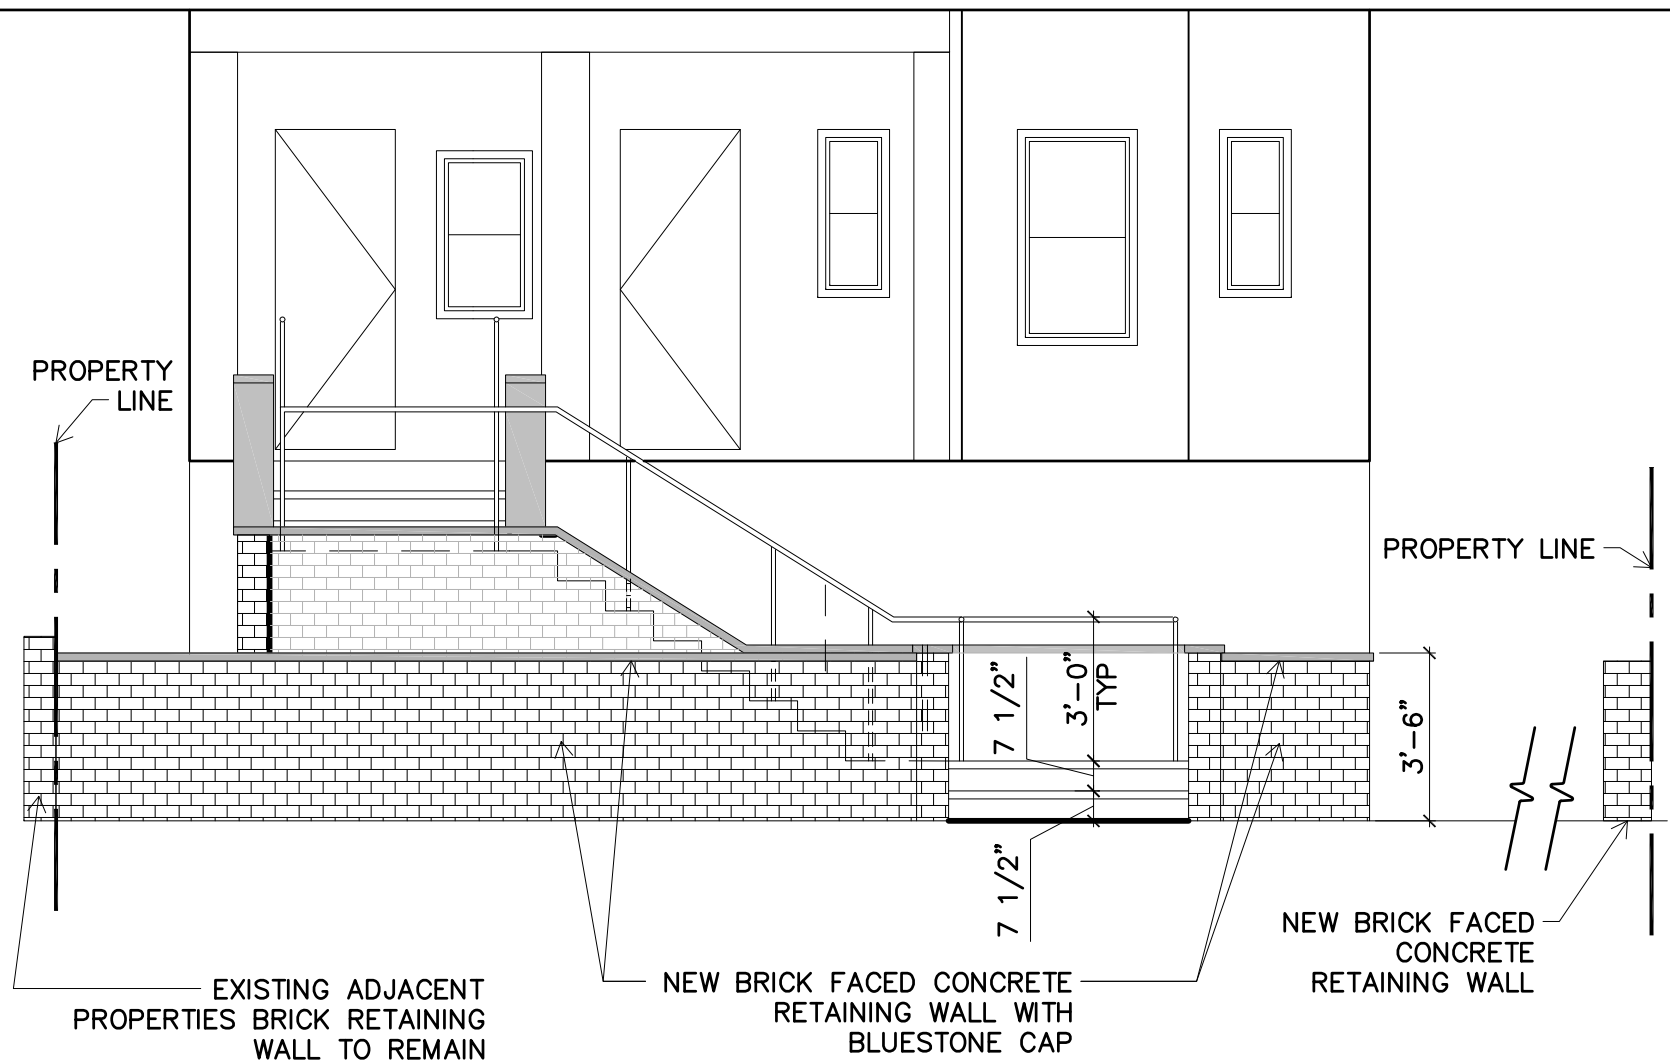

SCALE 1/4"=1'-0"


141 - 143 NORTH STREET, SOMERVILLE MA

DATE 09/09/13

NEW EXTERIOR ELEVATION

SHEET No.

A3

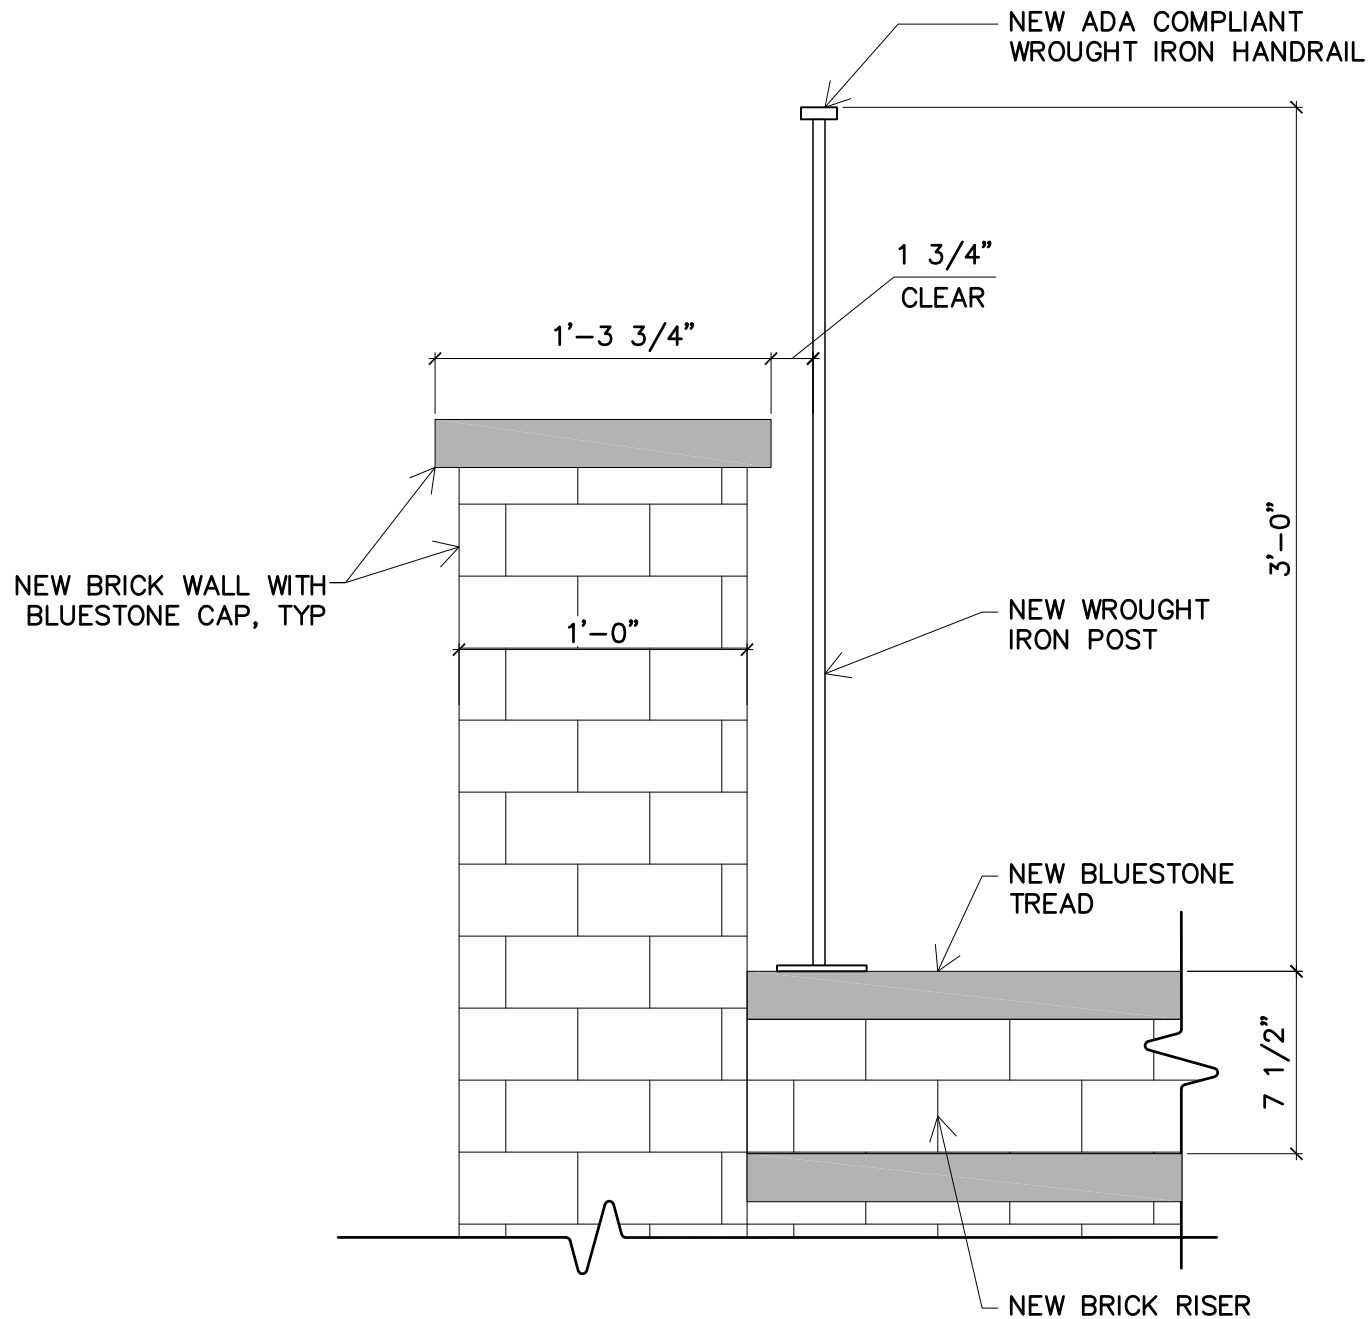

SCALE 1-1/2"=1'-0"


141 - 143 NORTH STREET, SOMERVILLE MA

SHEET No.

DATE 09/09/13

RAILING DETAIL

A4

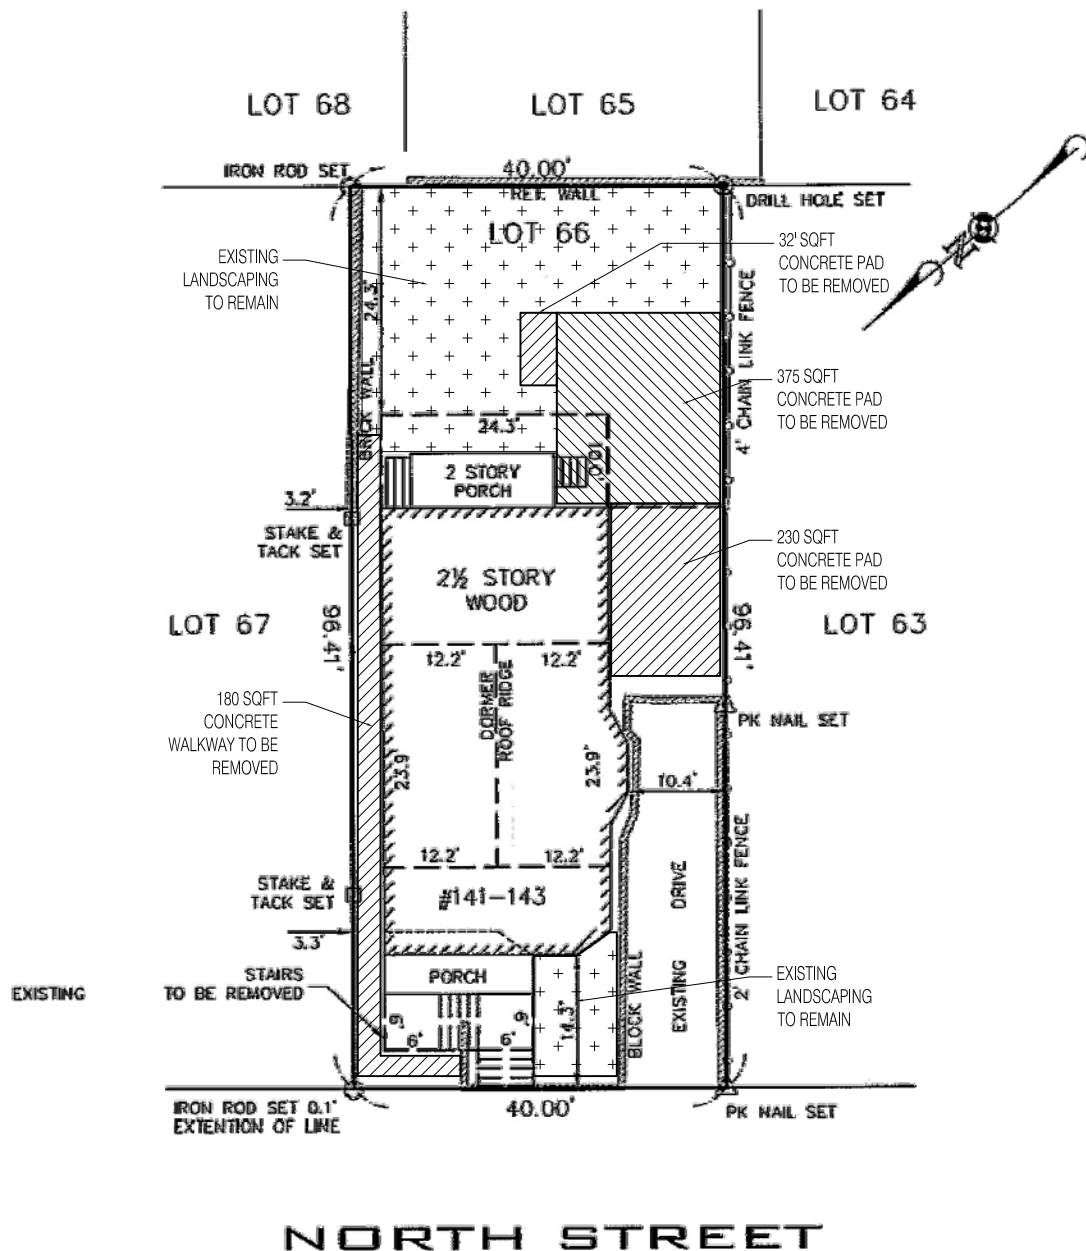

NORTH STREET


CERTIFIED
PLOT PLAN OF LAND
141-143 NORTH STREET
SOMERVILLE, MASS.

NOTE: TIES SHOWN TO PROPERTY LINES TAKEN FROM
CORNER BOARD.

I HEREBY CERTIFY THAT THIS PLAN WAS PREPARED FROM
AN INSTRUMENT SURVEY.


RICHARD J. MEDE JR., P.L.S.

03/18/2013
DATE:

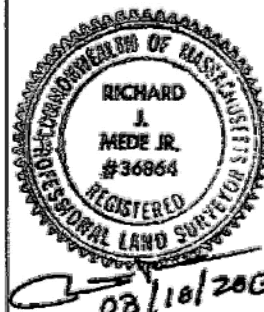


PREPARED BY:
MEDFORD ENGINEERING & SURVEY
ANGELO B. VENEZIANO ASSOCIATES
15 HALL ST. MEDFORD, MA. 02155
781-396-4466 fax: 781-396-8052

SCALE: 1" = 20'

TITLE REF: BK 1423 PG 92

DATE: MARCH 18, 2013


FILE No. 18509

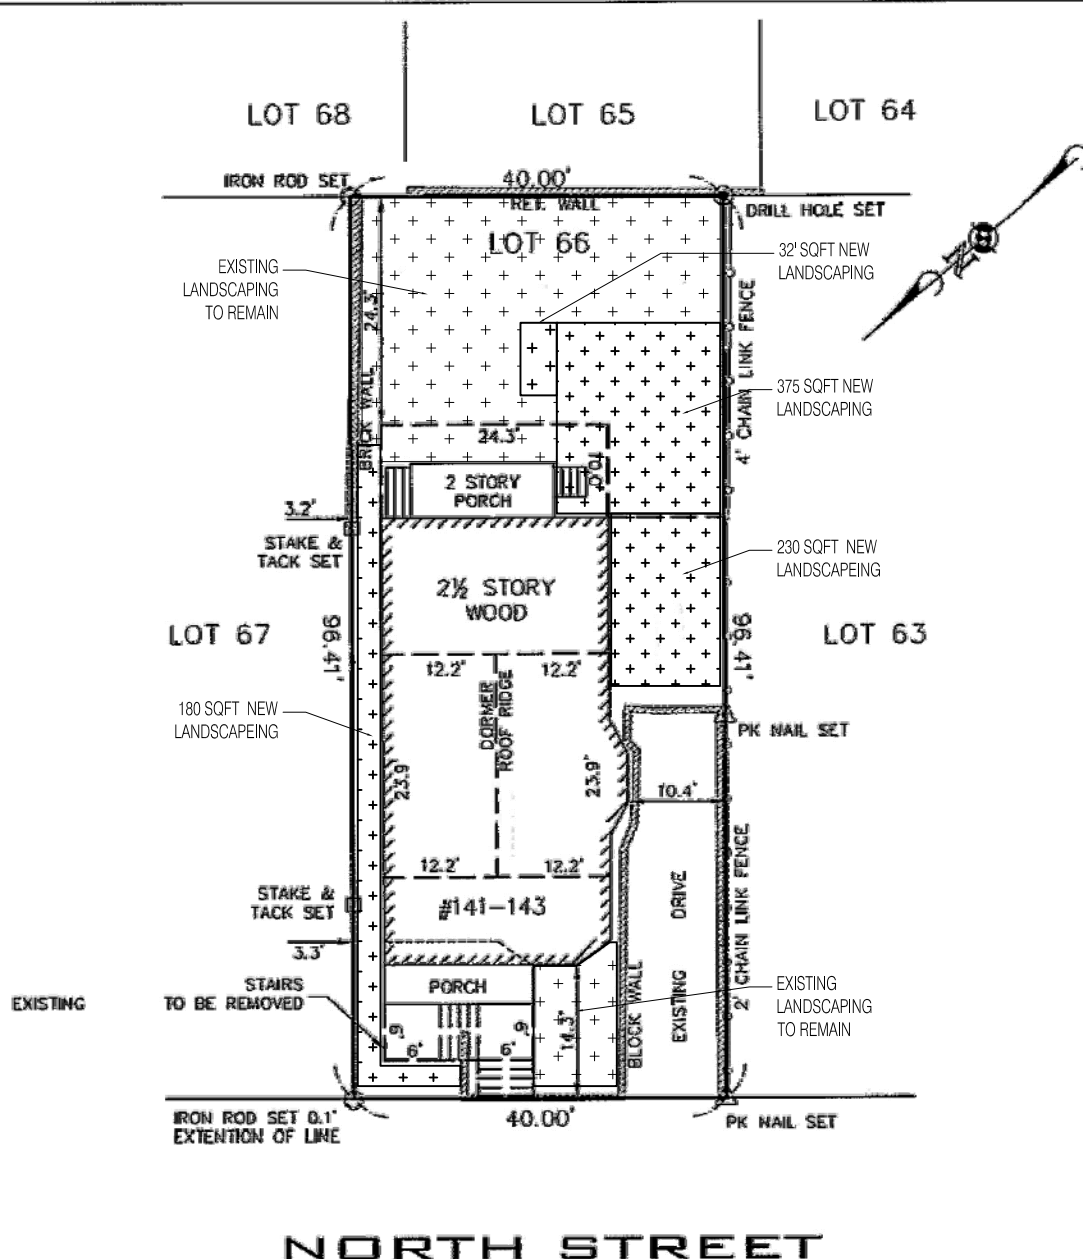


**CERTIFIED
PLOT PLAN OF LAND
141-143 NORTH STREET
SOMERVILLE, MASS.**

NOTE: TIES SHOWN TO PROPERTY LINES TAKEN FROM CORNER BOARD.

I HEREBY CERTIFY THAT THIS PLAN WAS PREPARED FROM AN INSTRUMENT SURVEY.

 
RICHARD J. MEDE JR., P.L.S.

03/18/2013
DATE:

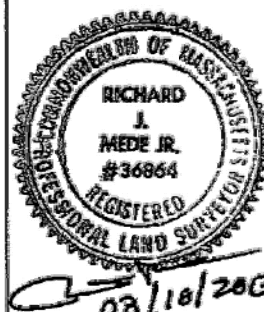

PREPARED BY:
MEDFORD ENGINEERING & SURVEY
ANGELO B. VENEZIANO ASSOCIATES
15 HALL ST. MEDFORD, MA. 02155
781-396-4466 fax: 781-396-8052

SCALE: 1" = 20'

TITLE REF: BK 1423 PG 92

DATE: MARCH 18, 2013

FILE No. 18509