




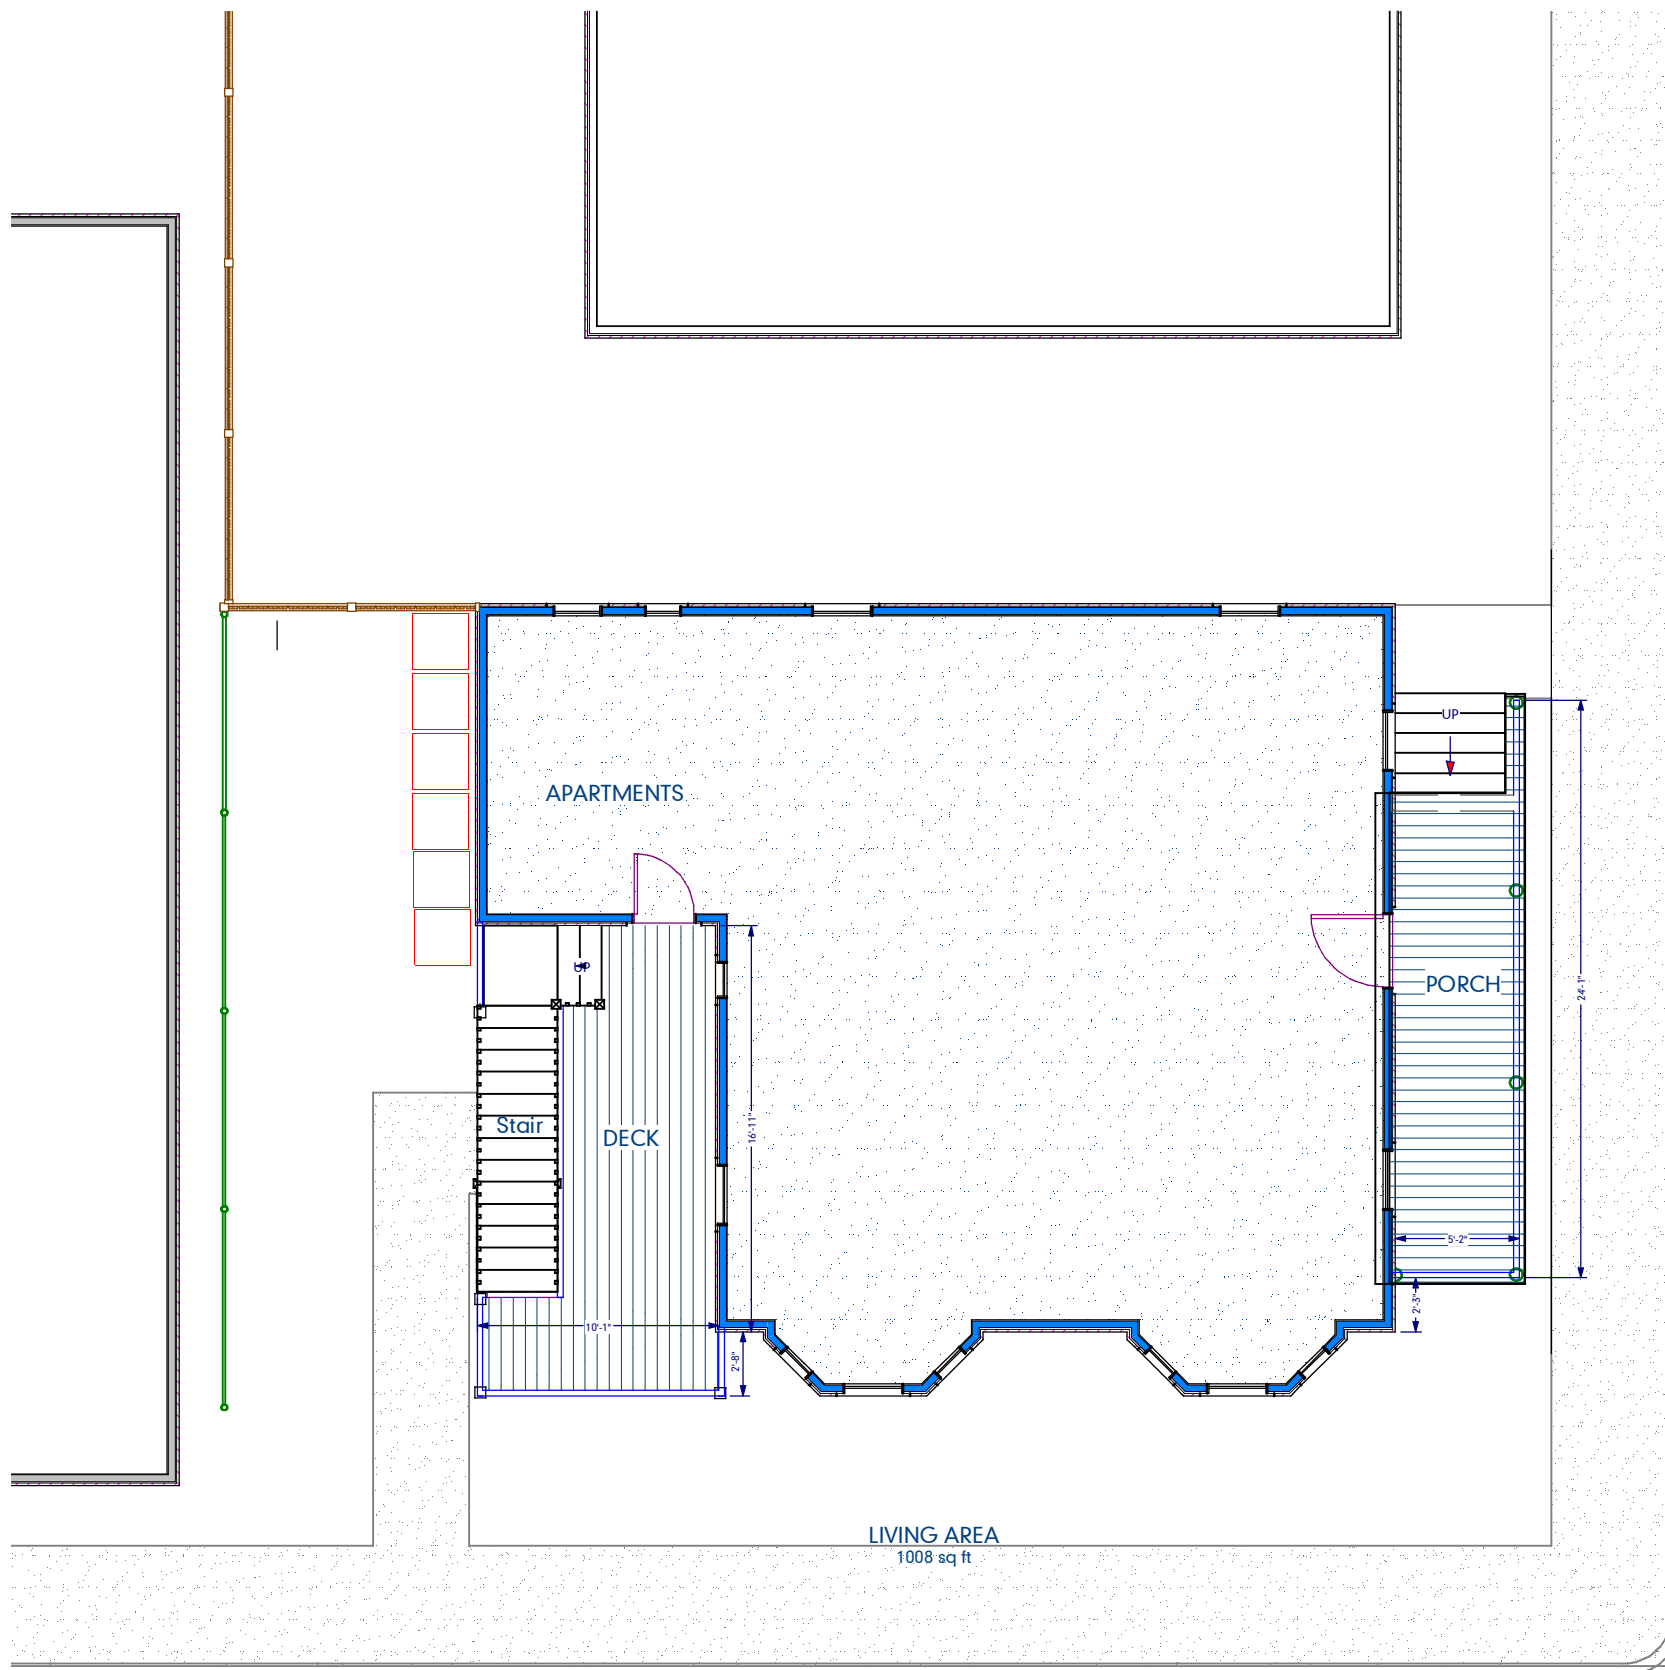

SITE PLAN

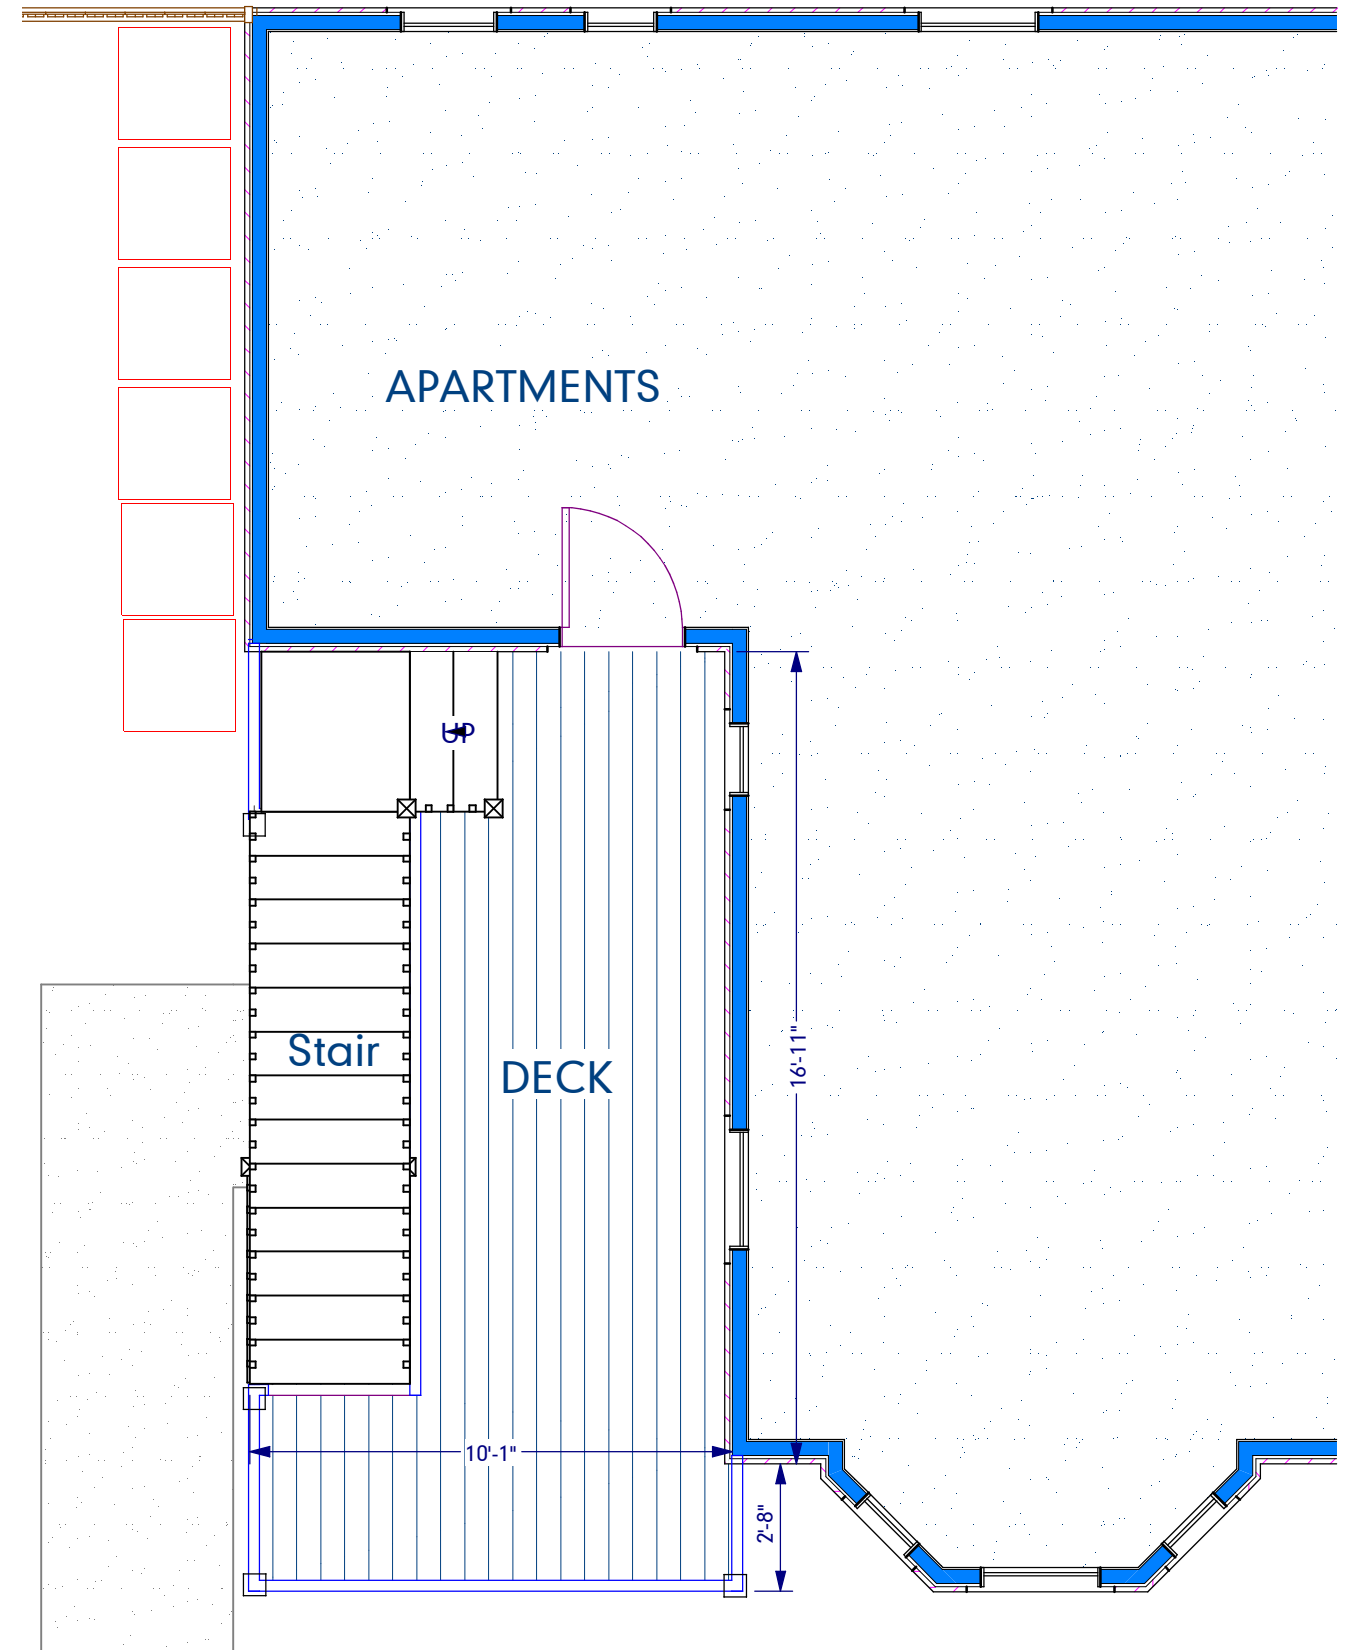


1st Floor

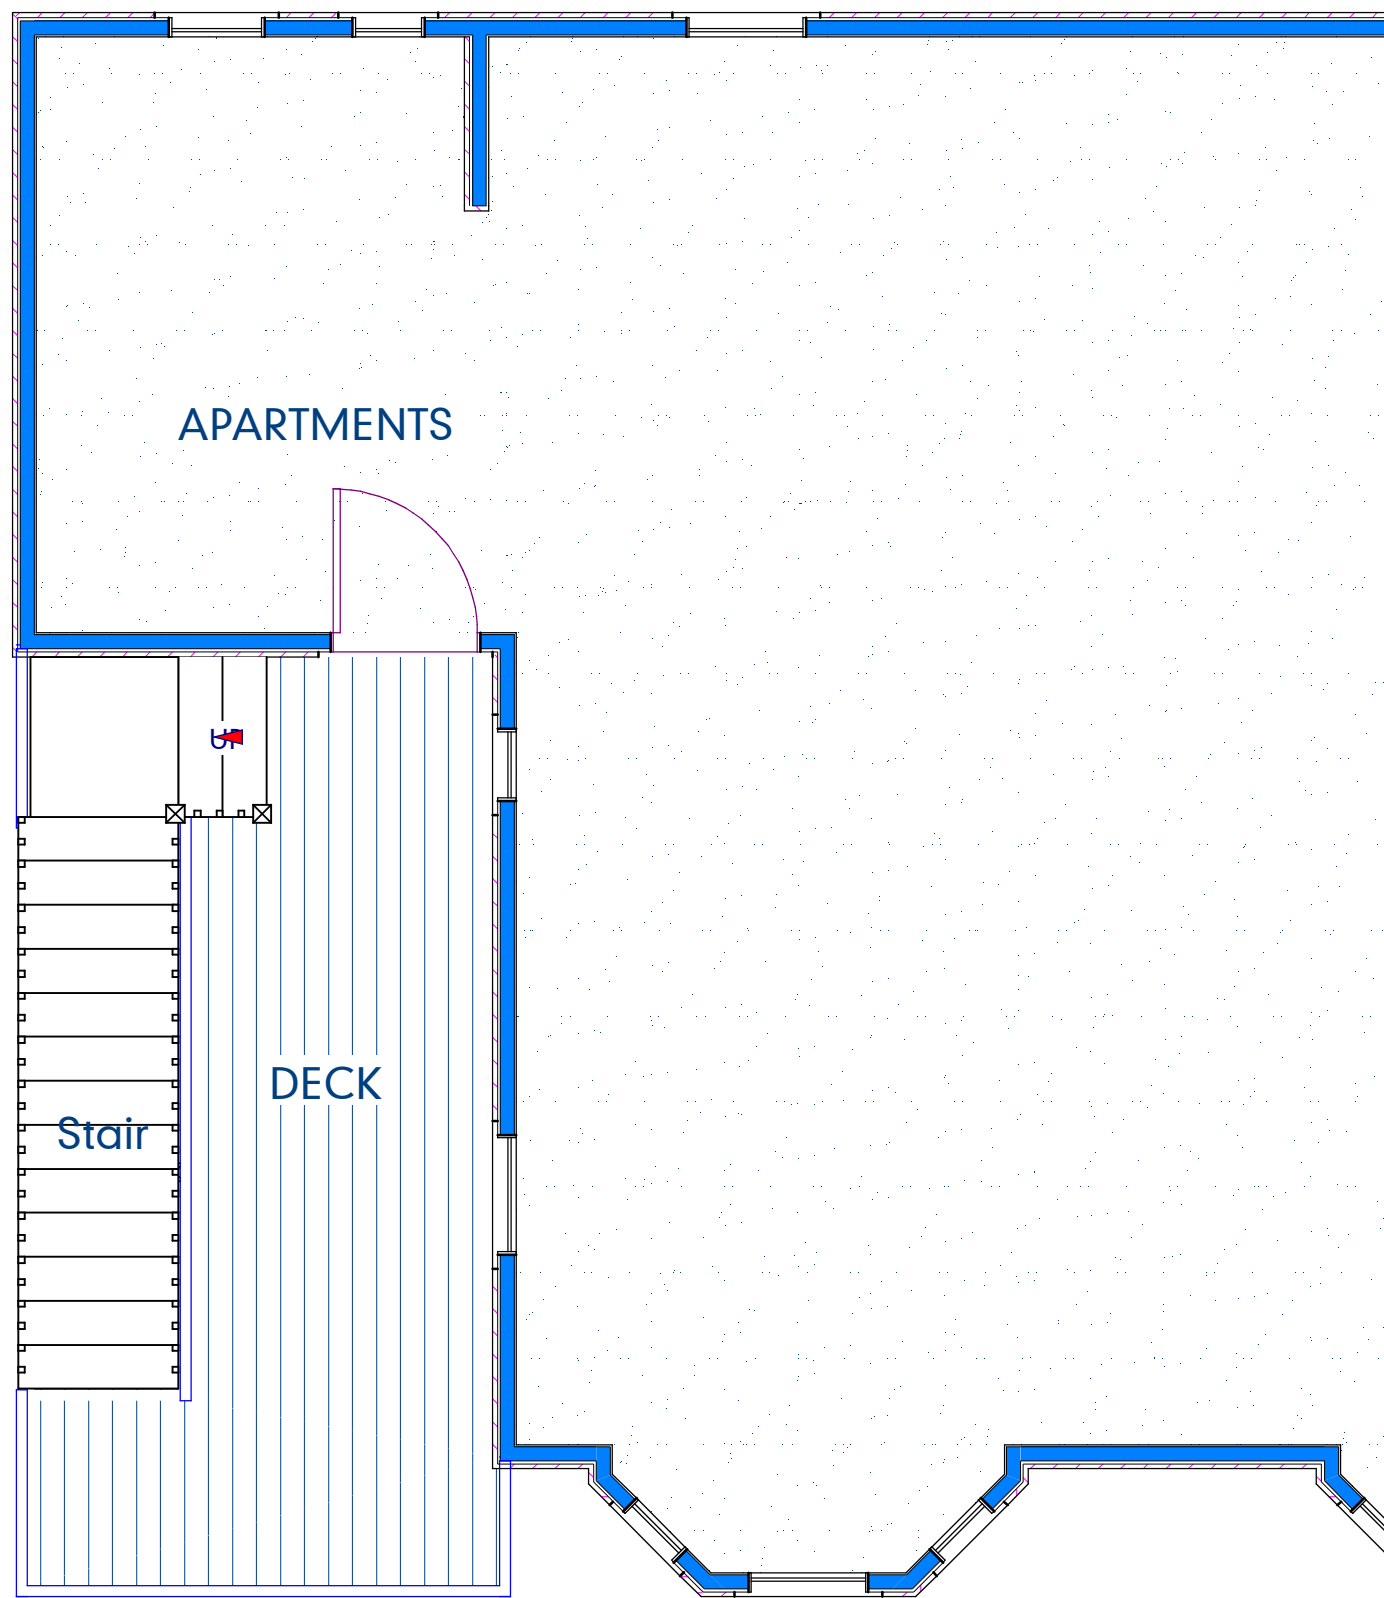

2nd Floor

1/4" = 1'-0"

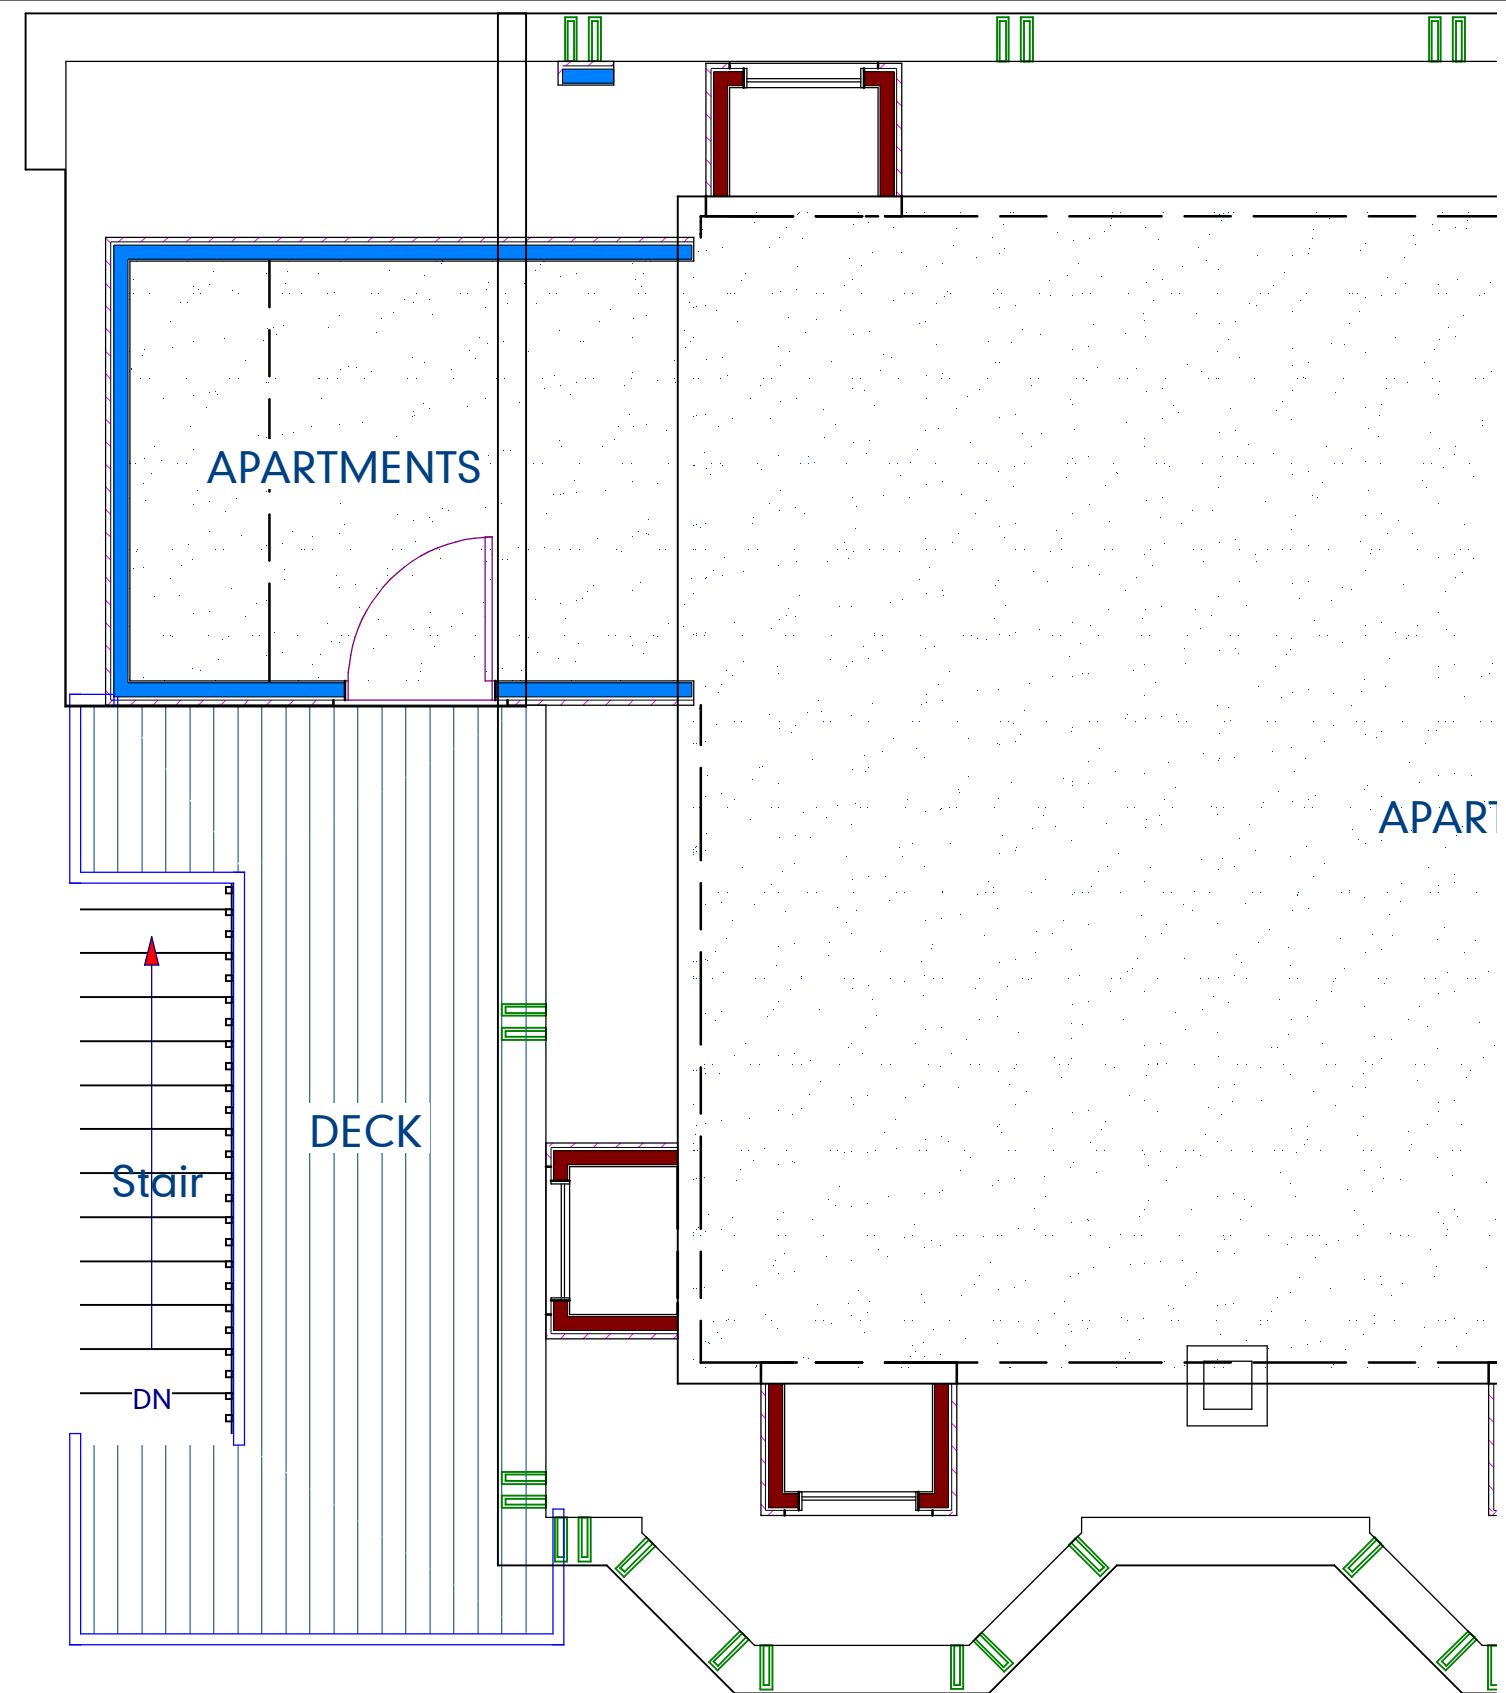

3rd Floor

1/4" = 1'-0"



Existing Side Yard



Proposed Decks and Stairs



Aerial View of Proposed Decks and Stairs



Aerial View of Proposed Decks and Stairs



Existing Building



Proposed Front Porch



Proposed Front Porch



Proposed Front Porch



Otis Street Elevation Perspective



Dana Street Elevation Perspective



Proposed First Floor Deck



Proposed Exit Stair



Douglas Shoop & Associates
One Shipyard Way Medford, MA 02155
781.391.1939 www.dsaarchitects.com

Proposed New Porch, Deck, & Stair
56 Otis Street - Somerville, MA

Dana St. Elevation

N.T.S.

15 October 2014

SK.06



Douglas Shoop & Associates
One Shipyard Way Medford, MA 02155
781.391.1939 www.dsaarchitects.com

Proposed New Porch, Deck, & Stair
56 Otis Street - Somerville, MA


Otis St. Elevation

N.T.S.

15 October 2014

SK.07

Existing

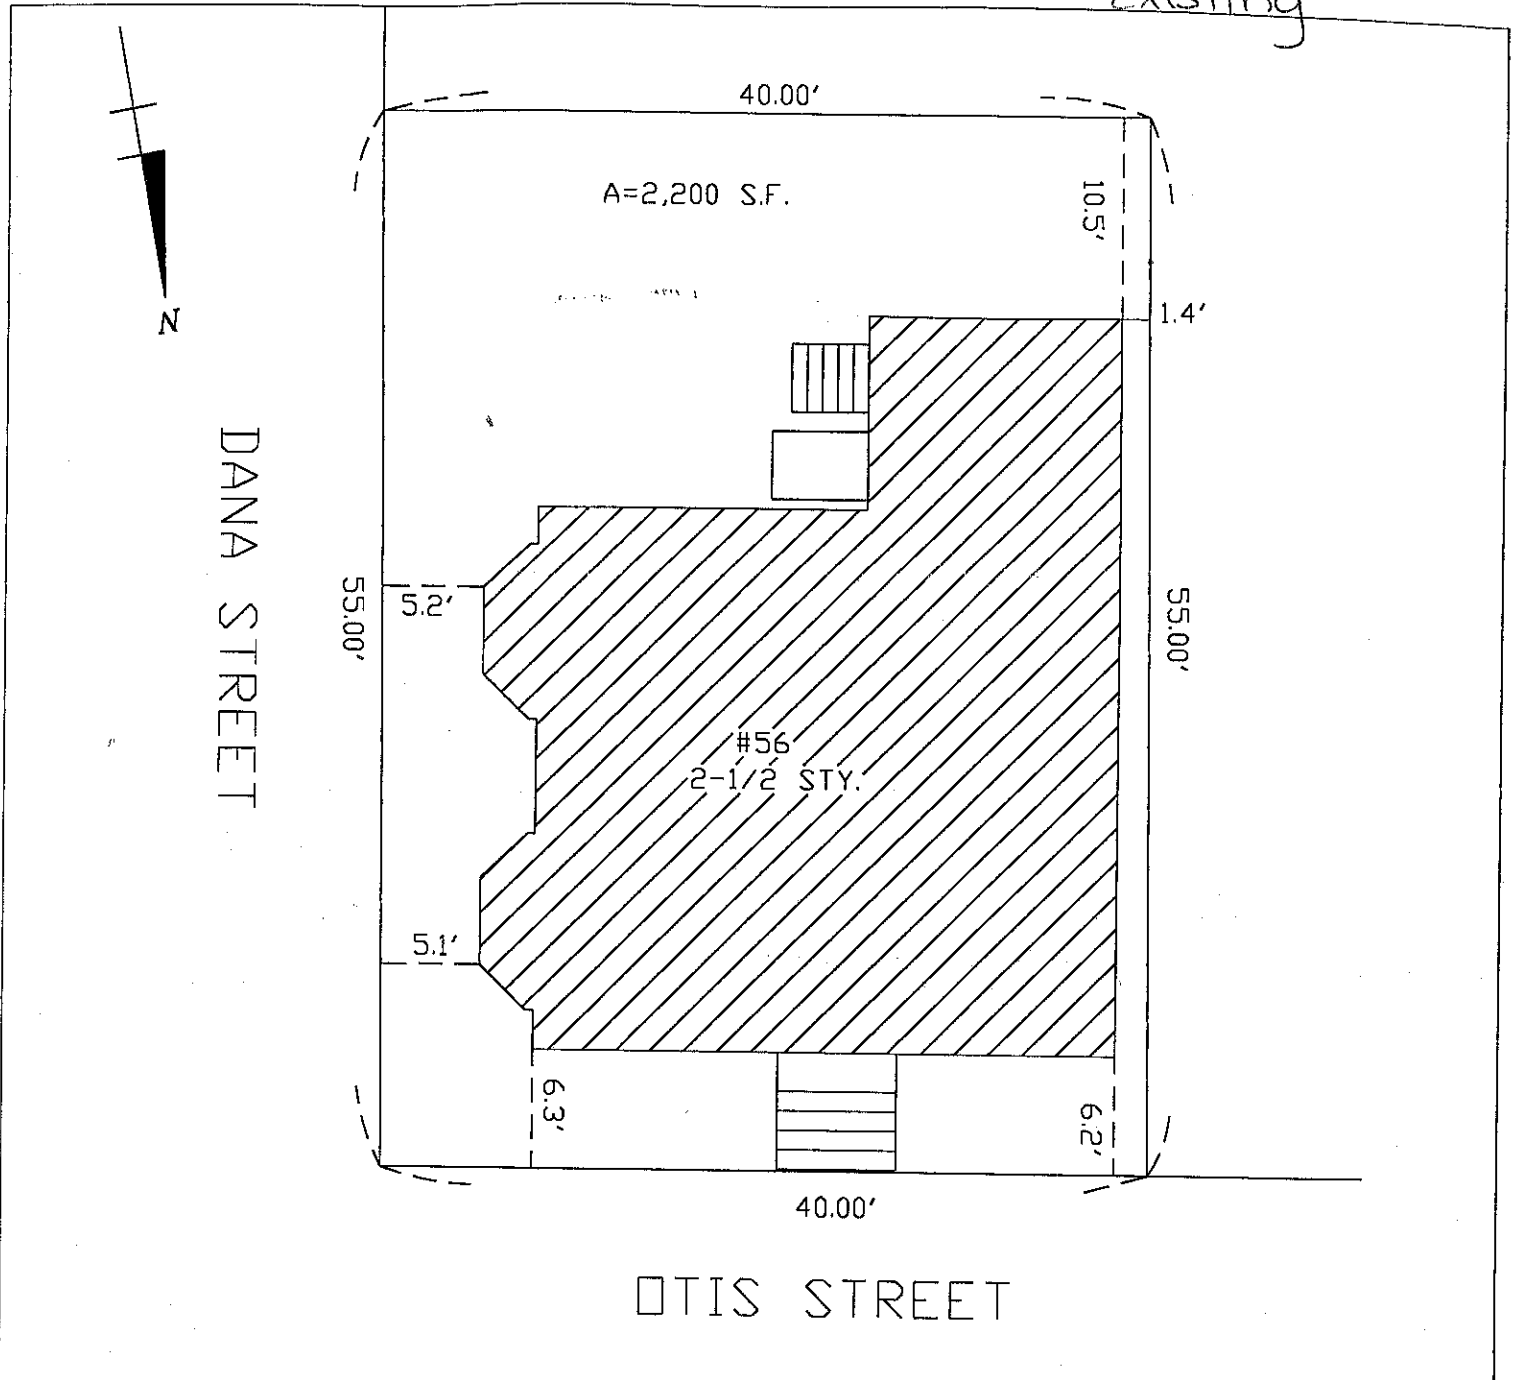

I HEREBY CERTIFY THAT THIS PLAN HAS
BEEN PREPARED FROM AN ACTUAL ON THE
GROUND INSTRUMENT SURVEY.



PAUL J. FINOCCHIO, P.L.S. No. 36115 DATE 8/8/14

PLOT PLAN OF LAND
IN
SOMERVILLE, MA

PREPARED BY:
PJF & ASSOCIATES
4 HIGHLAND AVE WAKEFIELD, MA
PAUL J. FINOCCHIO-P.L.S.
(781)246-5426

SCALE: 1" = 10'

DEED REF.: BK63610 PG 574

DATE: AUGUST 8, 2014

FILE No.: 6577