

SFG STUDIOS

72 Minot Street
Reading MA 01867

781.956.9773 tel
617.625.4844 fax

SFGStudios@msn.com

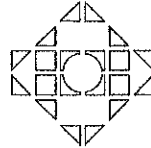

DESIGNERS • PLANNERS • ILLUSTRATORS

Tasty MoMo Take-Out

*503B Medford St
Somerville, Massachusetts*

*Sophiya Thakali
12 Morton St
Somerville, MA*

Zoning Information

MAP : 40
BLOCK : 1
LOT : 15
ZONING : NB

Building Code Information

Occupancy / Use : B Business
IBC 2009 303.1.1 - Occupant Load less than 50 ppl shall be classified as Group B
Climate: 5a
Ground Snow Live Load (Pg) : 45
Basic Wind Speed (V): 105
Earthquake Design Factors 0.28 0.069
Wind & Snow Risk Category II

WORK AREA COMPLIANCE METHOD

ALTERATION LEVEL 2


All alterations, repairs and construction methods are to comply with:
International Building Code 2009 (IBC) with MA Amendments (780 CMR 51.00)
International Fire Code 2009 (IFC)
International Mechanical Code 2009 (IMC)
International Fuel & Gas Code 2009 (IFGC)
International Electrical Code 2009 (IEC)
International Energy Efficiency Code 2012 (IEEC)

HD/ISD Submittal 09/22/2014
Equipment Revision 11/05/2014




EXISTING FLOOR PLAN

503B MEDFORD ST
SOMERVILLE, MA 500 SF +/-
(INTERIOR)

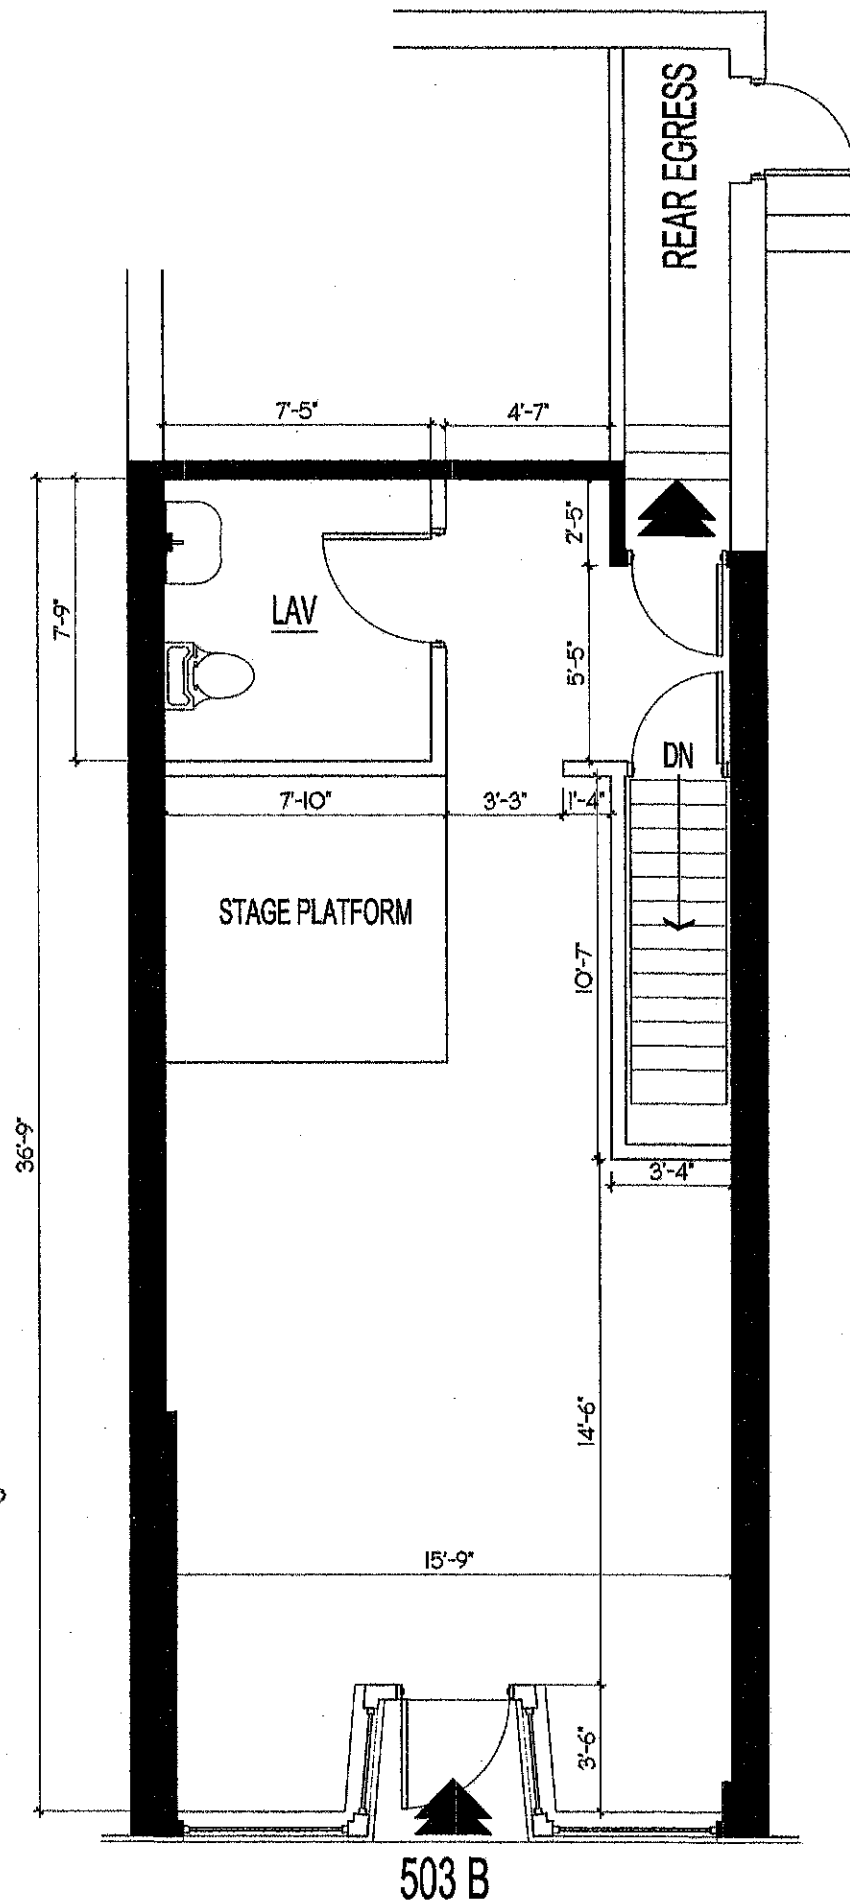

BASEMENT FLOOR PLAN

500 SF +/-

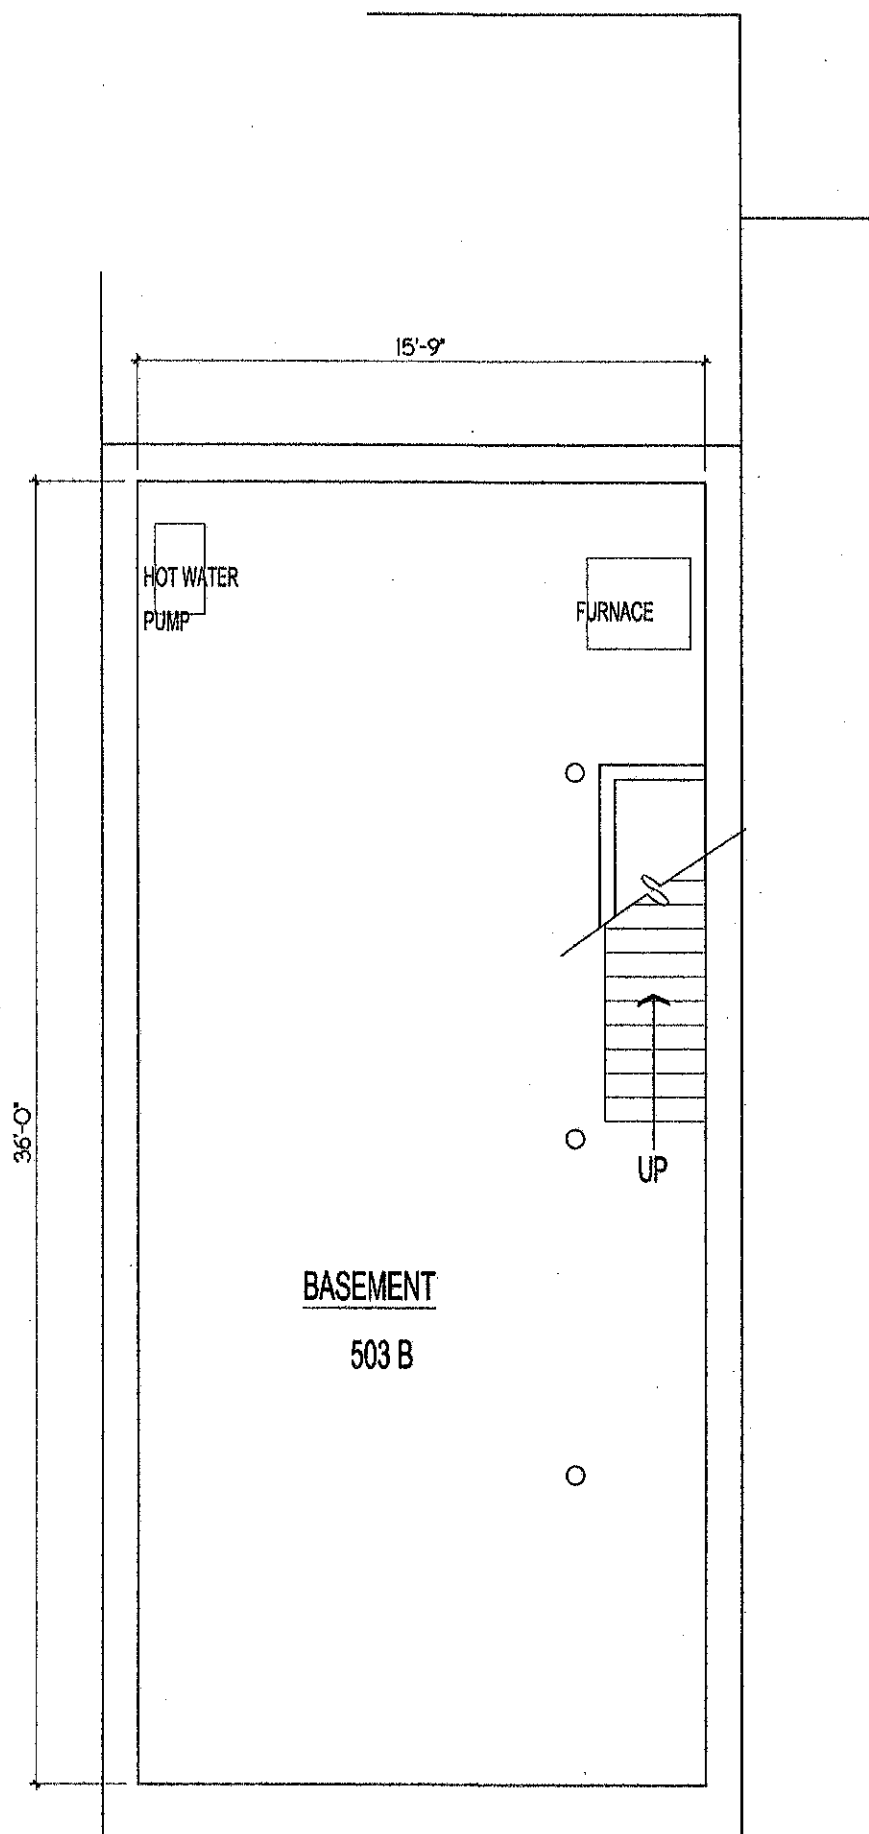

SFG STUDIOS
72 Minot Street
Reading, MA 01867
781.956.9773 tel
617.625.4844 fax



DESIGNERS • PLANNERS • ILLUSTRATORS

INTERIOR RENOVATIONS
TASTY MO•MO: TAKE-OUT
503 B MEDFORD ST. SOMERVILLE, MA
EXISTING FLOOR PLANS

GENERAL NOTES
ALL DIMENSIONS TO BE
VERIFIED IN FIELD PRIOR
TO CONSTRUCTION AND
THE ORDERING OF ALL
MATERIALS. REPORT
ANY/ALL DISCREPANCIES
TO OWNER.

REVISIONS	DATE	REVISION	BY	CHKD BY
1	08/22/14	HEALTH / ISD PERMIT APPLICATION SET		
2	11/05/14	EQUIPMENT LIST UPDATES		
3	11/25/14	SUBMIT ISD		
4				
5				

DRAWN BY SFG CKD BY ADF

DATE 09/22/2014

PROJECT NO.

SCALE
3/16" = 1'-0"

DRAWING NO.
A 1.0

EQUIPMENT LEGEND

- (A) TRUE GLASS DOOR MECHANDISER
MODEL # GDM - 26-LD
- (B) ARCTIC AIR SINGLE DOOR REACH-IN REFRIGERATOR
MODEL # AR23
- (C) ARCTIC AIR SINGLE DOOR REACH-IN REFRIGERATOR
MODEL # AF23
- (D) 8'-0" S.S. HOOD WITH ANSUL
WET CHEMICAL SYSTEM
- (E) VULCAN SINGLE BURNER STOCKPOT GAS RANGE
MODEL # VSP100
- (F) IMPERIAL 36" 6 BURNER RANGE / OVEN
MODEL # IR-6
- (G) REGENCY 3 BAY SINK, RIGHT & LEFT DRAINBOARD
MODEL # 600S31620218
- (H) KROWNE METAL 17" WALL-MOUNTED HAND SINK
MODEL # HS-7
- (I) KROWNE S.S. FREESTANDING VEGETABLE / PREP SINK
MODEL # HS-7
- (J) MOP SINK AND CLEANING STORAGE CLOSET
- (K) TRUE VEGETABLE / PREP REFRIGERATED UNIT
MODEL # TSSU-27-8
- (L) A.B. COMMERCIAL S.S. WORK PREP TABLES 24X36, 24X48
- (M) PROCTOR SILEX ELECTRIC 60 CUP RICE COOKER/WARMER
MODEL # 37560
- (N) WARING COMMERCIAL EXTREME ELECTRIC BLENDER
MODEL # 37560
- (O) MICROWAVE
MODEL #
- (P) EAGLE WIRE SHELVING UNITS
MODEL # 85-74-1848, 85-74-2430

NOTE:
REPLACE EXISTING DROP CEILING
TILES WITH ARMSTRONG KITCHEN
ZONE SMOOTH SQUARE LAY-IN
CEILING TILES OR SIMILAR



DASHED LINE INDICATES
FRP WALL PANELS

S.S. WALL PANEL ON
F.R.G.W.B. AT HOOD
LOCATION


DASHED LINE INDICATES
FRP WALL PANELS

PROPOSED FLOOR PLAN

Tasty Mo:Mo: 500 SF +/-
Take-Out (INTERIOR)
503B MEDFORD ST
SOMERVILLE, MA

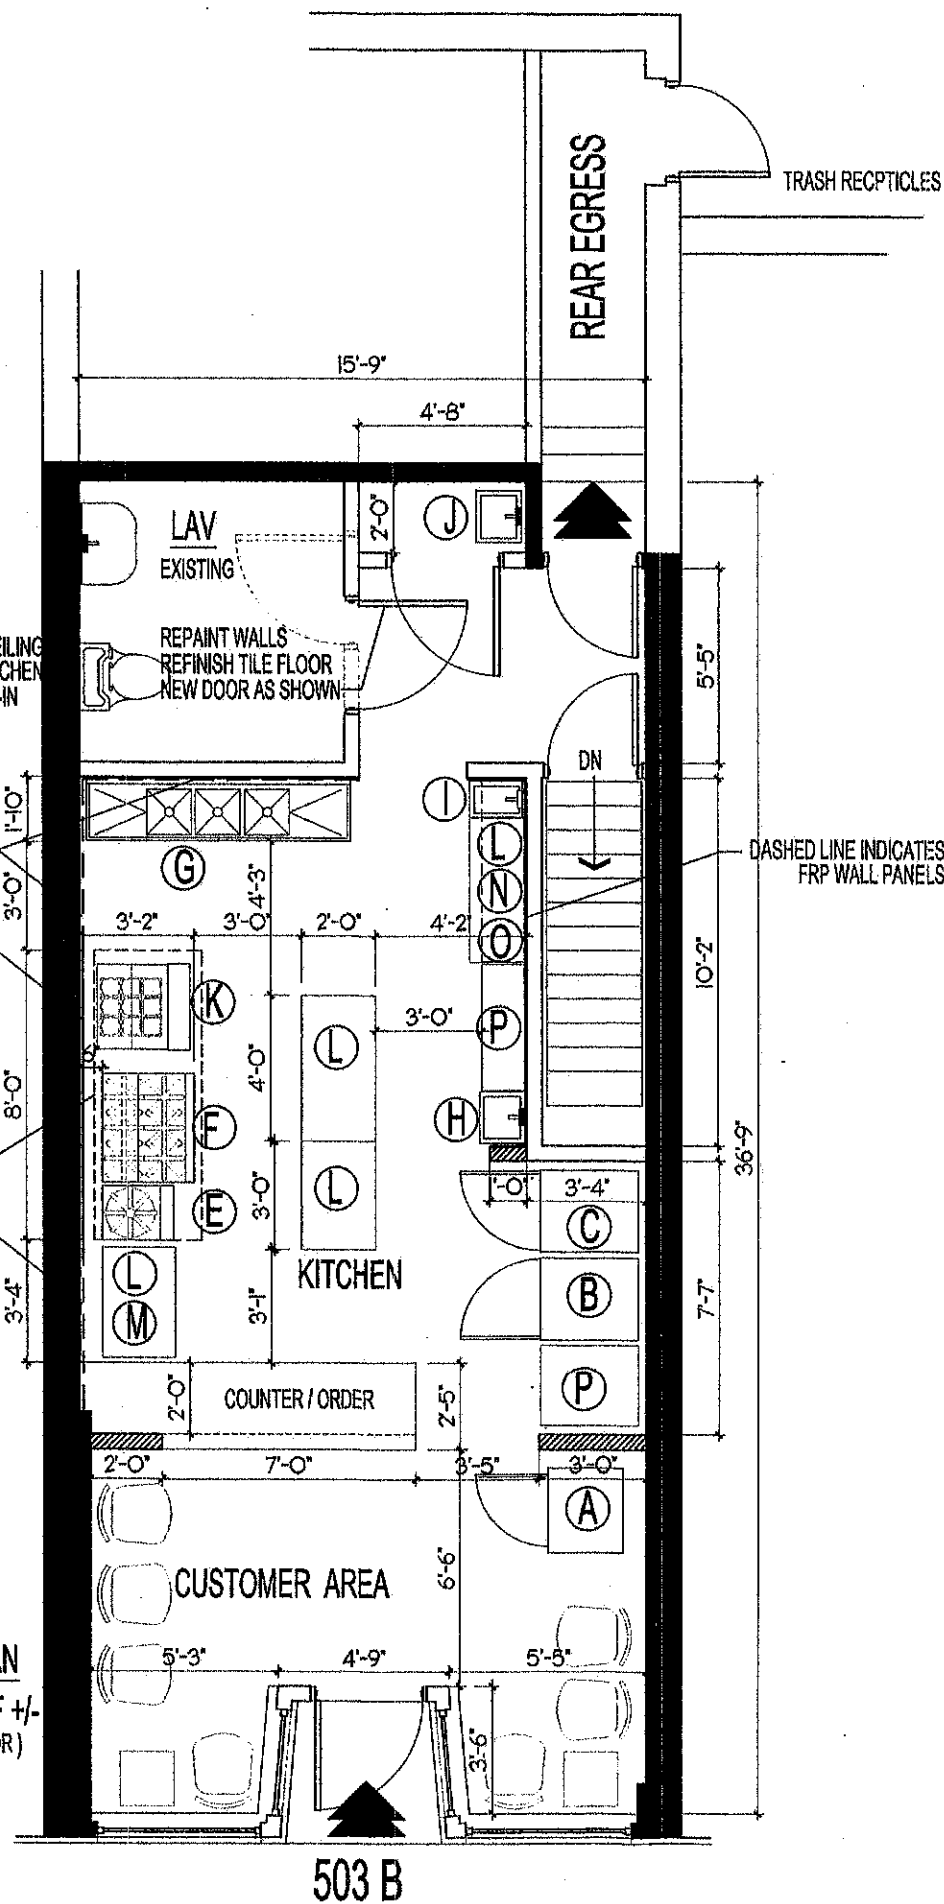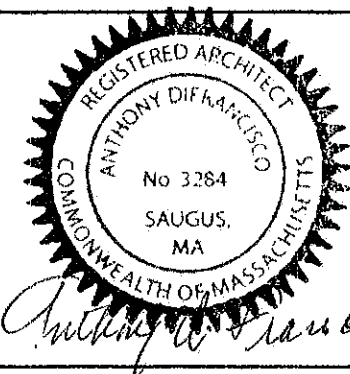

BASEMENT FLOOR PLAN

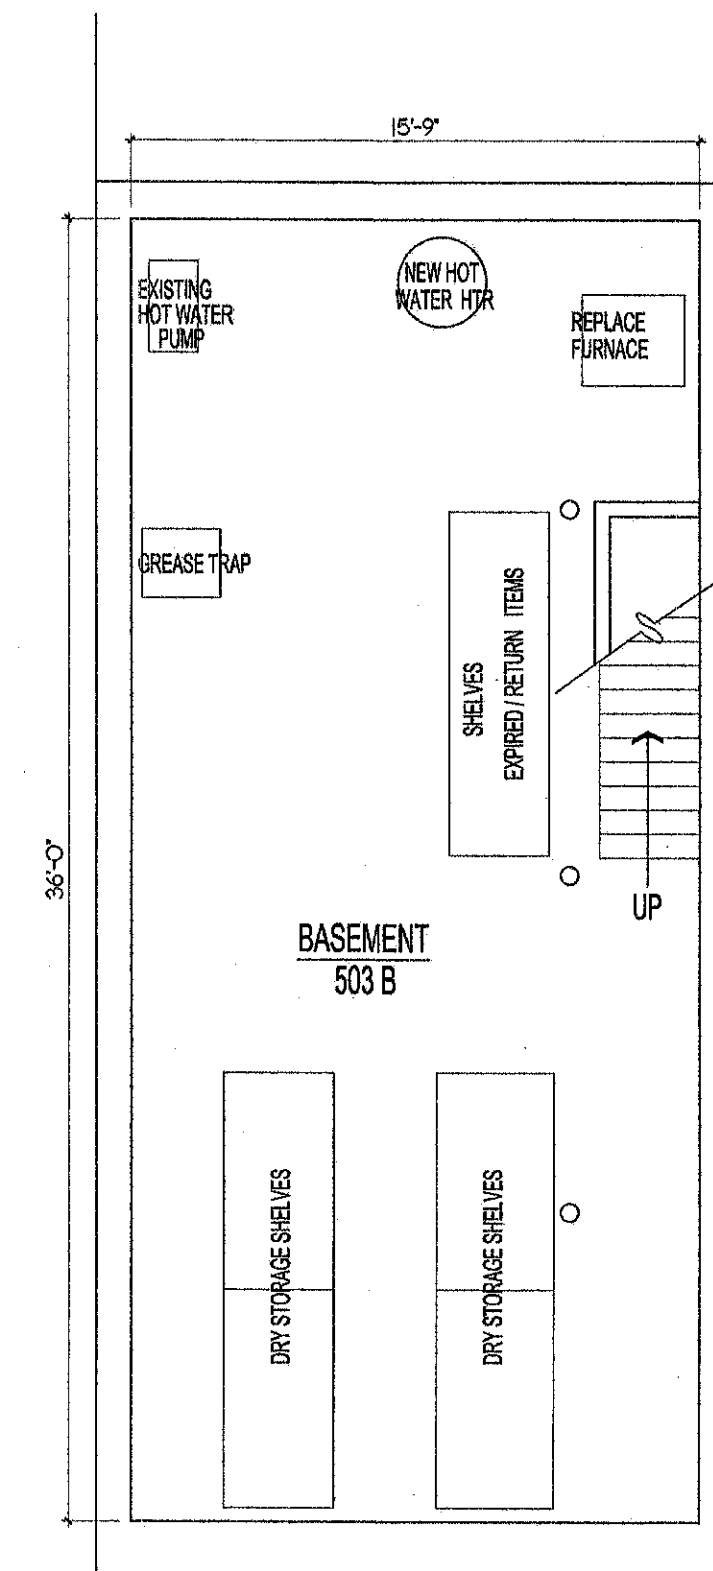

SFG STUDIOS

72 Minot Street
Reading, MA 01867
781.956.9773 tel
617.625.4844 fax



DESIGNERS • PLANNERS • ILLUSTRATORS

INTERIOR RENOVATIONS
TASTY MO:MO: TAKE-OUT
503 B MEDFORD ST. SOMERVILLE, MA
PROPOSED FLOOR PLANS

GENERAL NOTES:
ALL DIMENSIONS TO BE
VERIFIED IN FIELD PRIOR
TO CONSTRUCTION AND
THE ORDERING OF ALL
MATERIALS. REPORT
ANY/ALL DISCREPANCIES
TO OWNER.

REVISIONS	DATE	HEALTH / ISD PERMIT APPLICATION SET	EQUIPMENT LIST UPDATES	SLURRY ISD
1	09/22/14			
2	11/05/14			
3	11/25/14			
4				
5				

DRAWN BY SFG
CRD BY ADF

DATE 09/22/2014

PROJECT No.

SCALE
3/16" = 1'-0"

DRAWING No.
A 2.0