


RECEIVED
S.P.C.D. AND
PLANNING DEPT.

2015 APR 27 AM 8:53

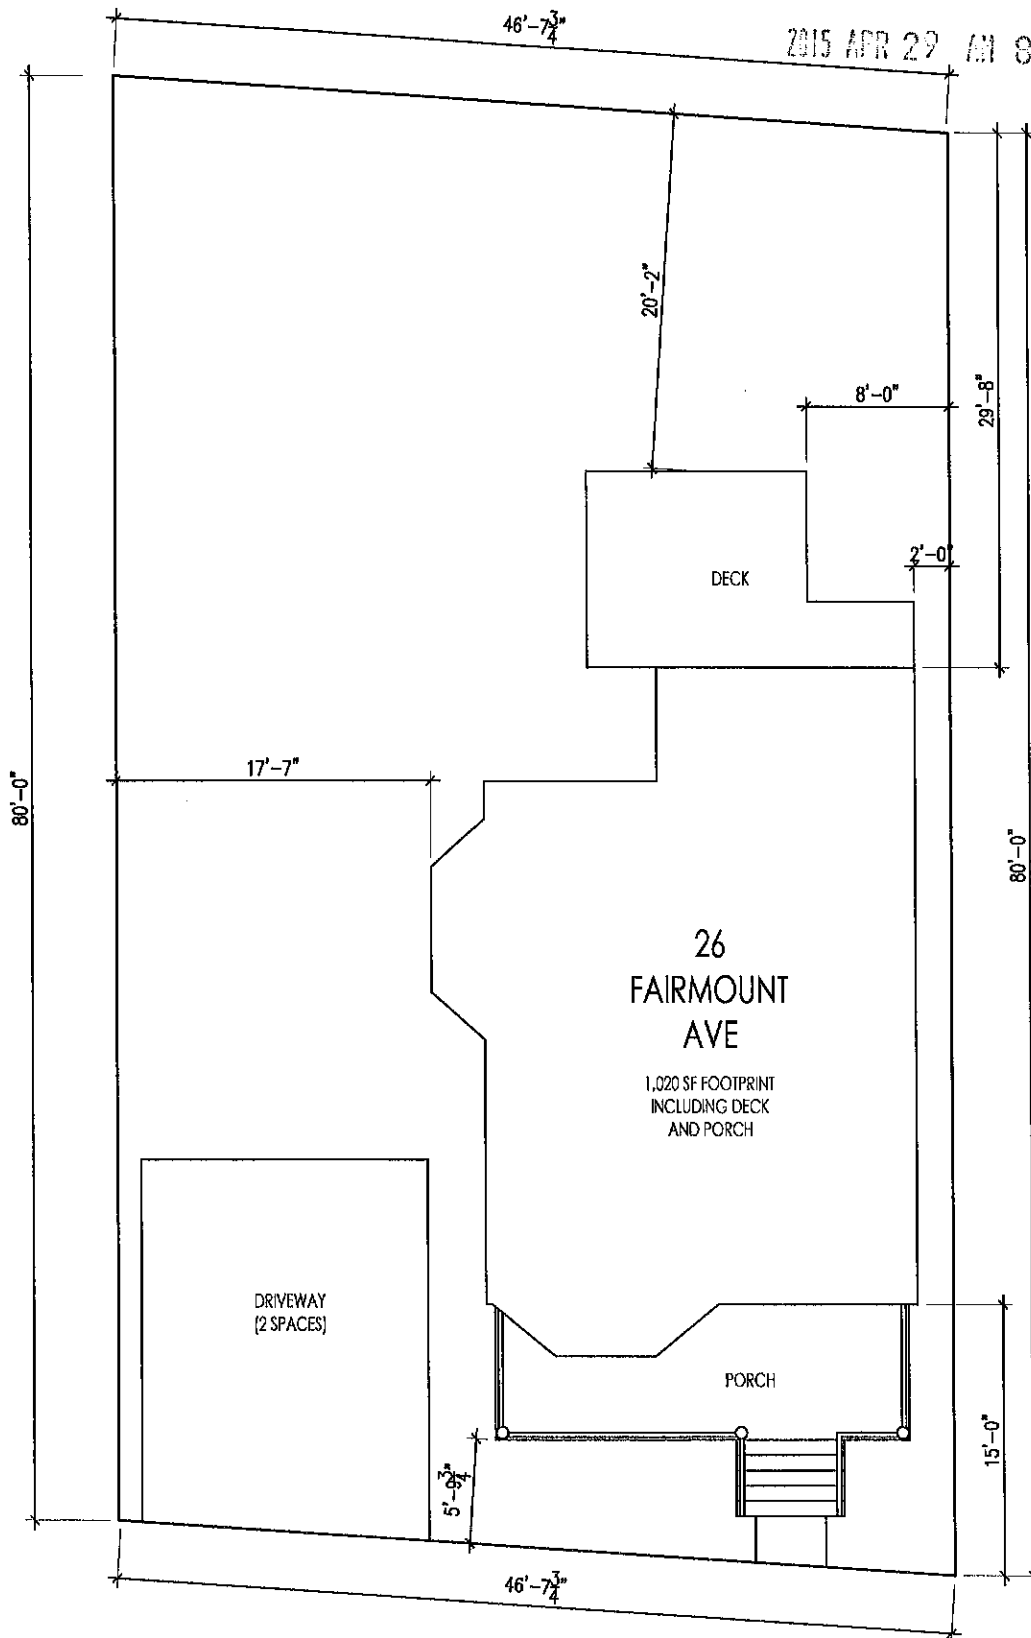


Site Plan


RECEIVED
S.P.C.D. AND
PLANNING DEPT.

2015 APR 29 AM 8:53


3 EXISTING ELEVATION: PARTIAL
A1.0 Scale 1/4" = 1'-0"

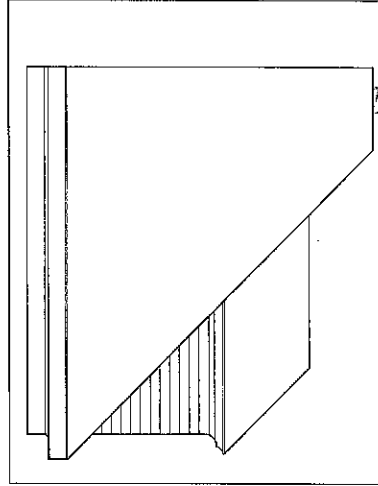

2 EXISTING PLAN: PARTIAL
A1.0 Scale 1/4" = 1'-0"

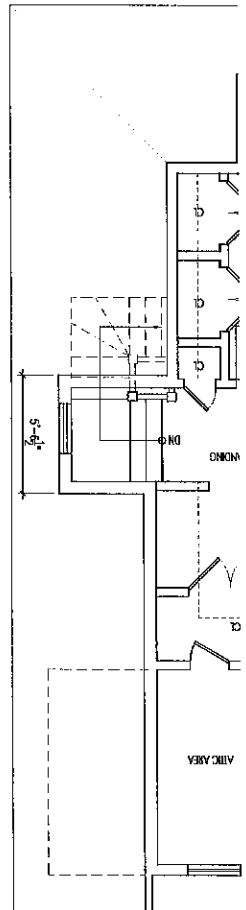

1 EXISTING ELEVATION
A1.0 Scale 1/4" = 1'-0"

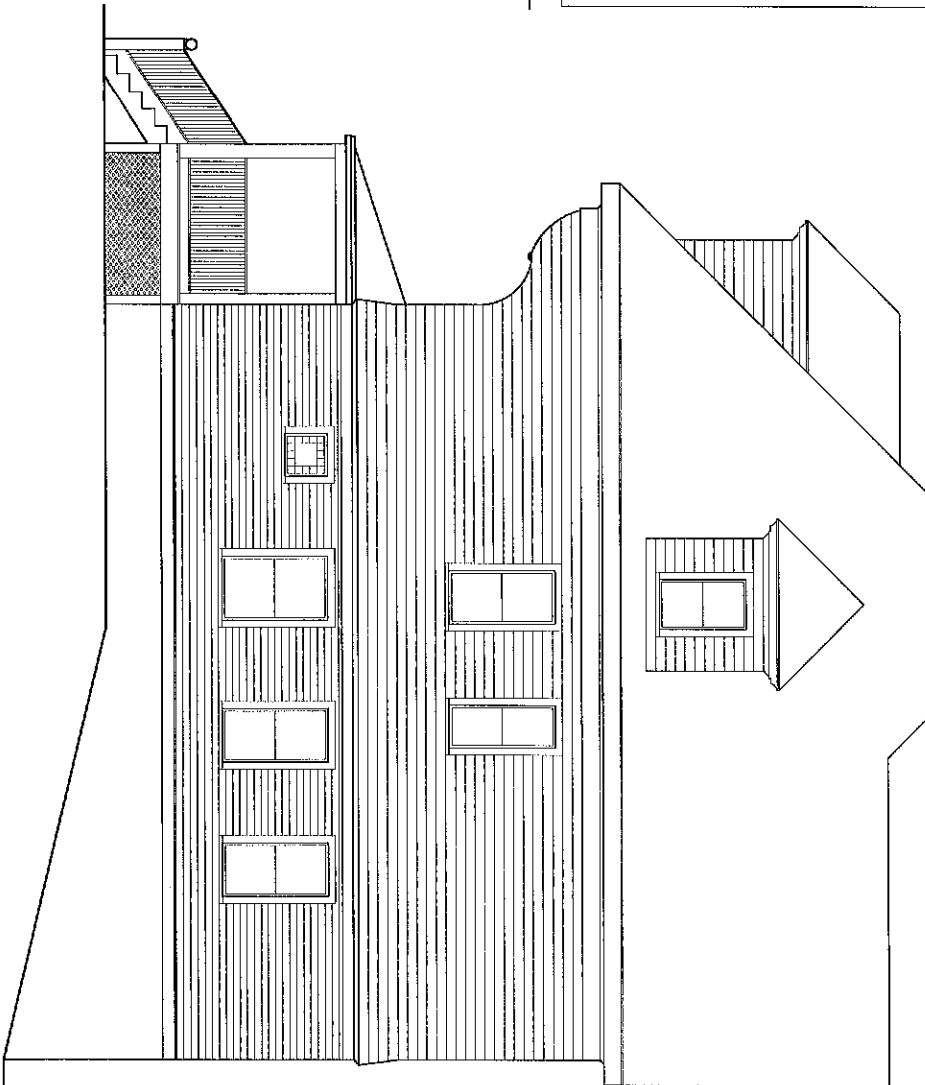


AndersonPorterDesign 875 West Street, Cambridge, MA 02139 Tel: 617.354.2501 Fax: 617.354.2509	
Project:	26 FAIRMOUNT AVE
Address:	26 Fairmount Ave Somerville, MA
File:	DORMER VARIANCE
Drawn by:	ANDERSON PORTER DESIGN
Scale:	1/4" = 1'-0"
Date:	02/24/2015
Notes:	AS NOTED
Drawn by:	DKA

A1.0


RECEIVED
S.P.C.D. AND
PLANNING DEPT.

2015 APR 29 AM 8:53


3 PROPOSED ELEVATION: PARTIAL
A1.1 Scale 1/4" = 1'-0"

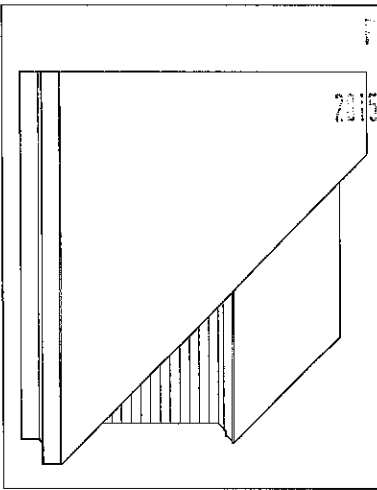

2 PROPOSED PLAN: PARTIAL
A1.1 Scale 1/4" = 1'-0"

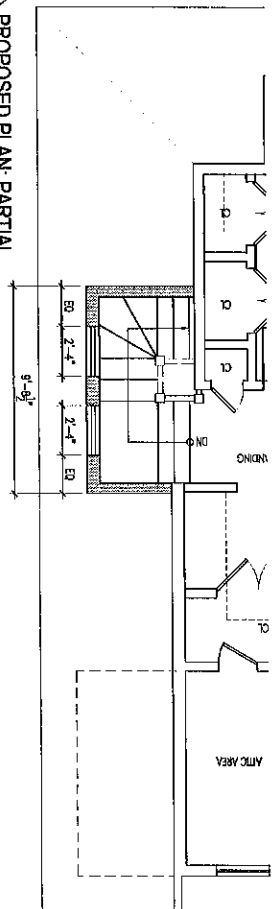

1 PROPOSED ELEVATION
A1.1 Scale 1/4" = 1'-0"

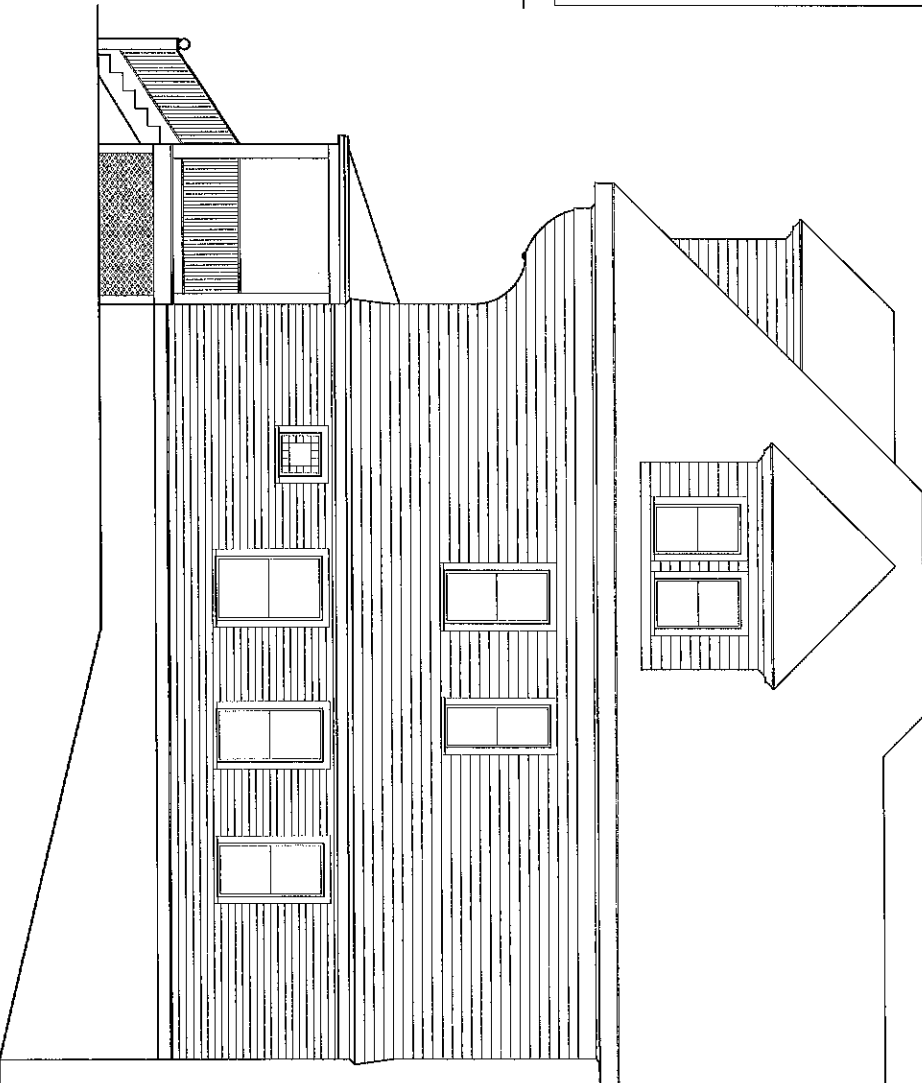

AndersonPorterDesign
825 Main Street, Cambridge, MA 02139
Tel: 617.354.2501 Fax: 617.354.2509

Project: 26 FAIRMOUNT AVE
Address: 26 Fairmount Ave
Somerville, MA
Site: DORMER VARIANCE
Drawing No: 02/24/2015
Scale: AS NOTED
Drawing By: DPA

A1.1