


C.L.G. ASSOCIATES

Engineers - Surveyors

3 BOSTON ST. SALEM, MA 01970

TEL:(978) 744-0748 (978)335-1095

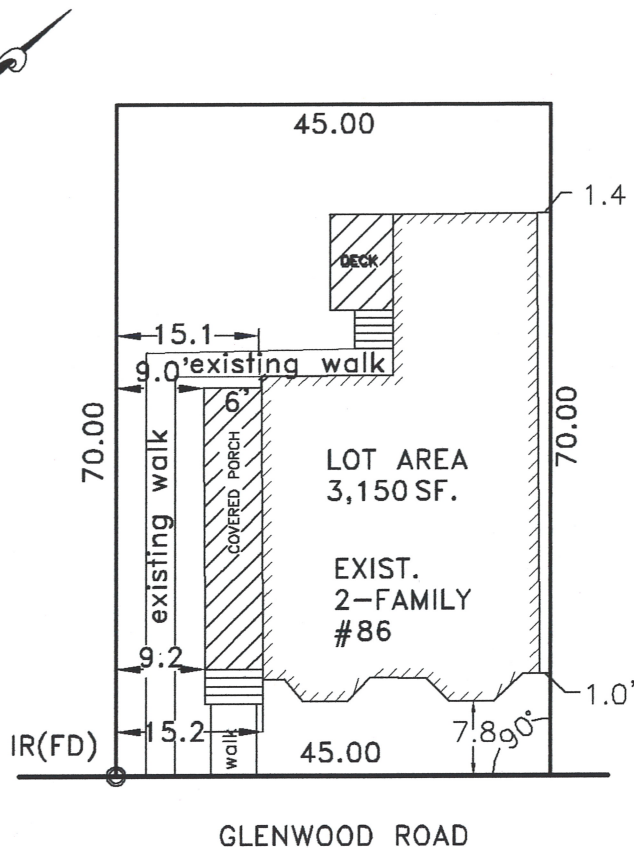

REFERENCES


BK 59,030 PG 80
PLAN BK 2053-END


I HEREBY CERTIFY THAT THE
STRUCTURE SHOWN HEREON
WAS LOCATED BY INSTRUMENT SURVEY
AND BY PLANS AND DEEDS OF RECORD .


SITE PLAN
in
SOMERVILLE ,MA
for
ADAM FULFORD




SCALE: 1"=20' DATE: 9/7/13

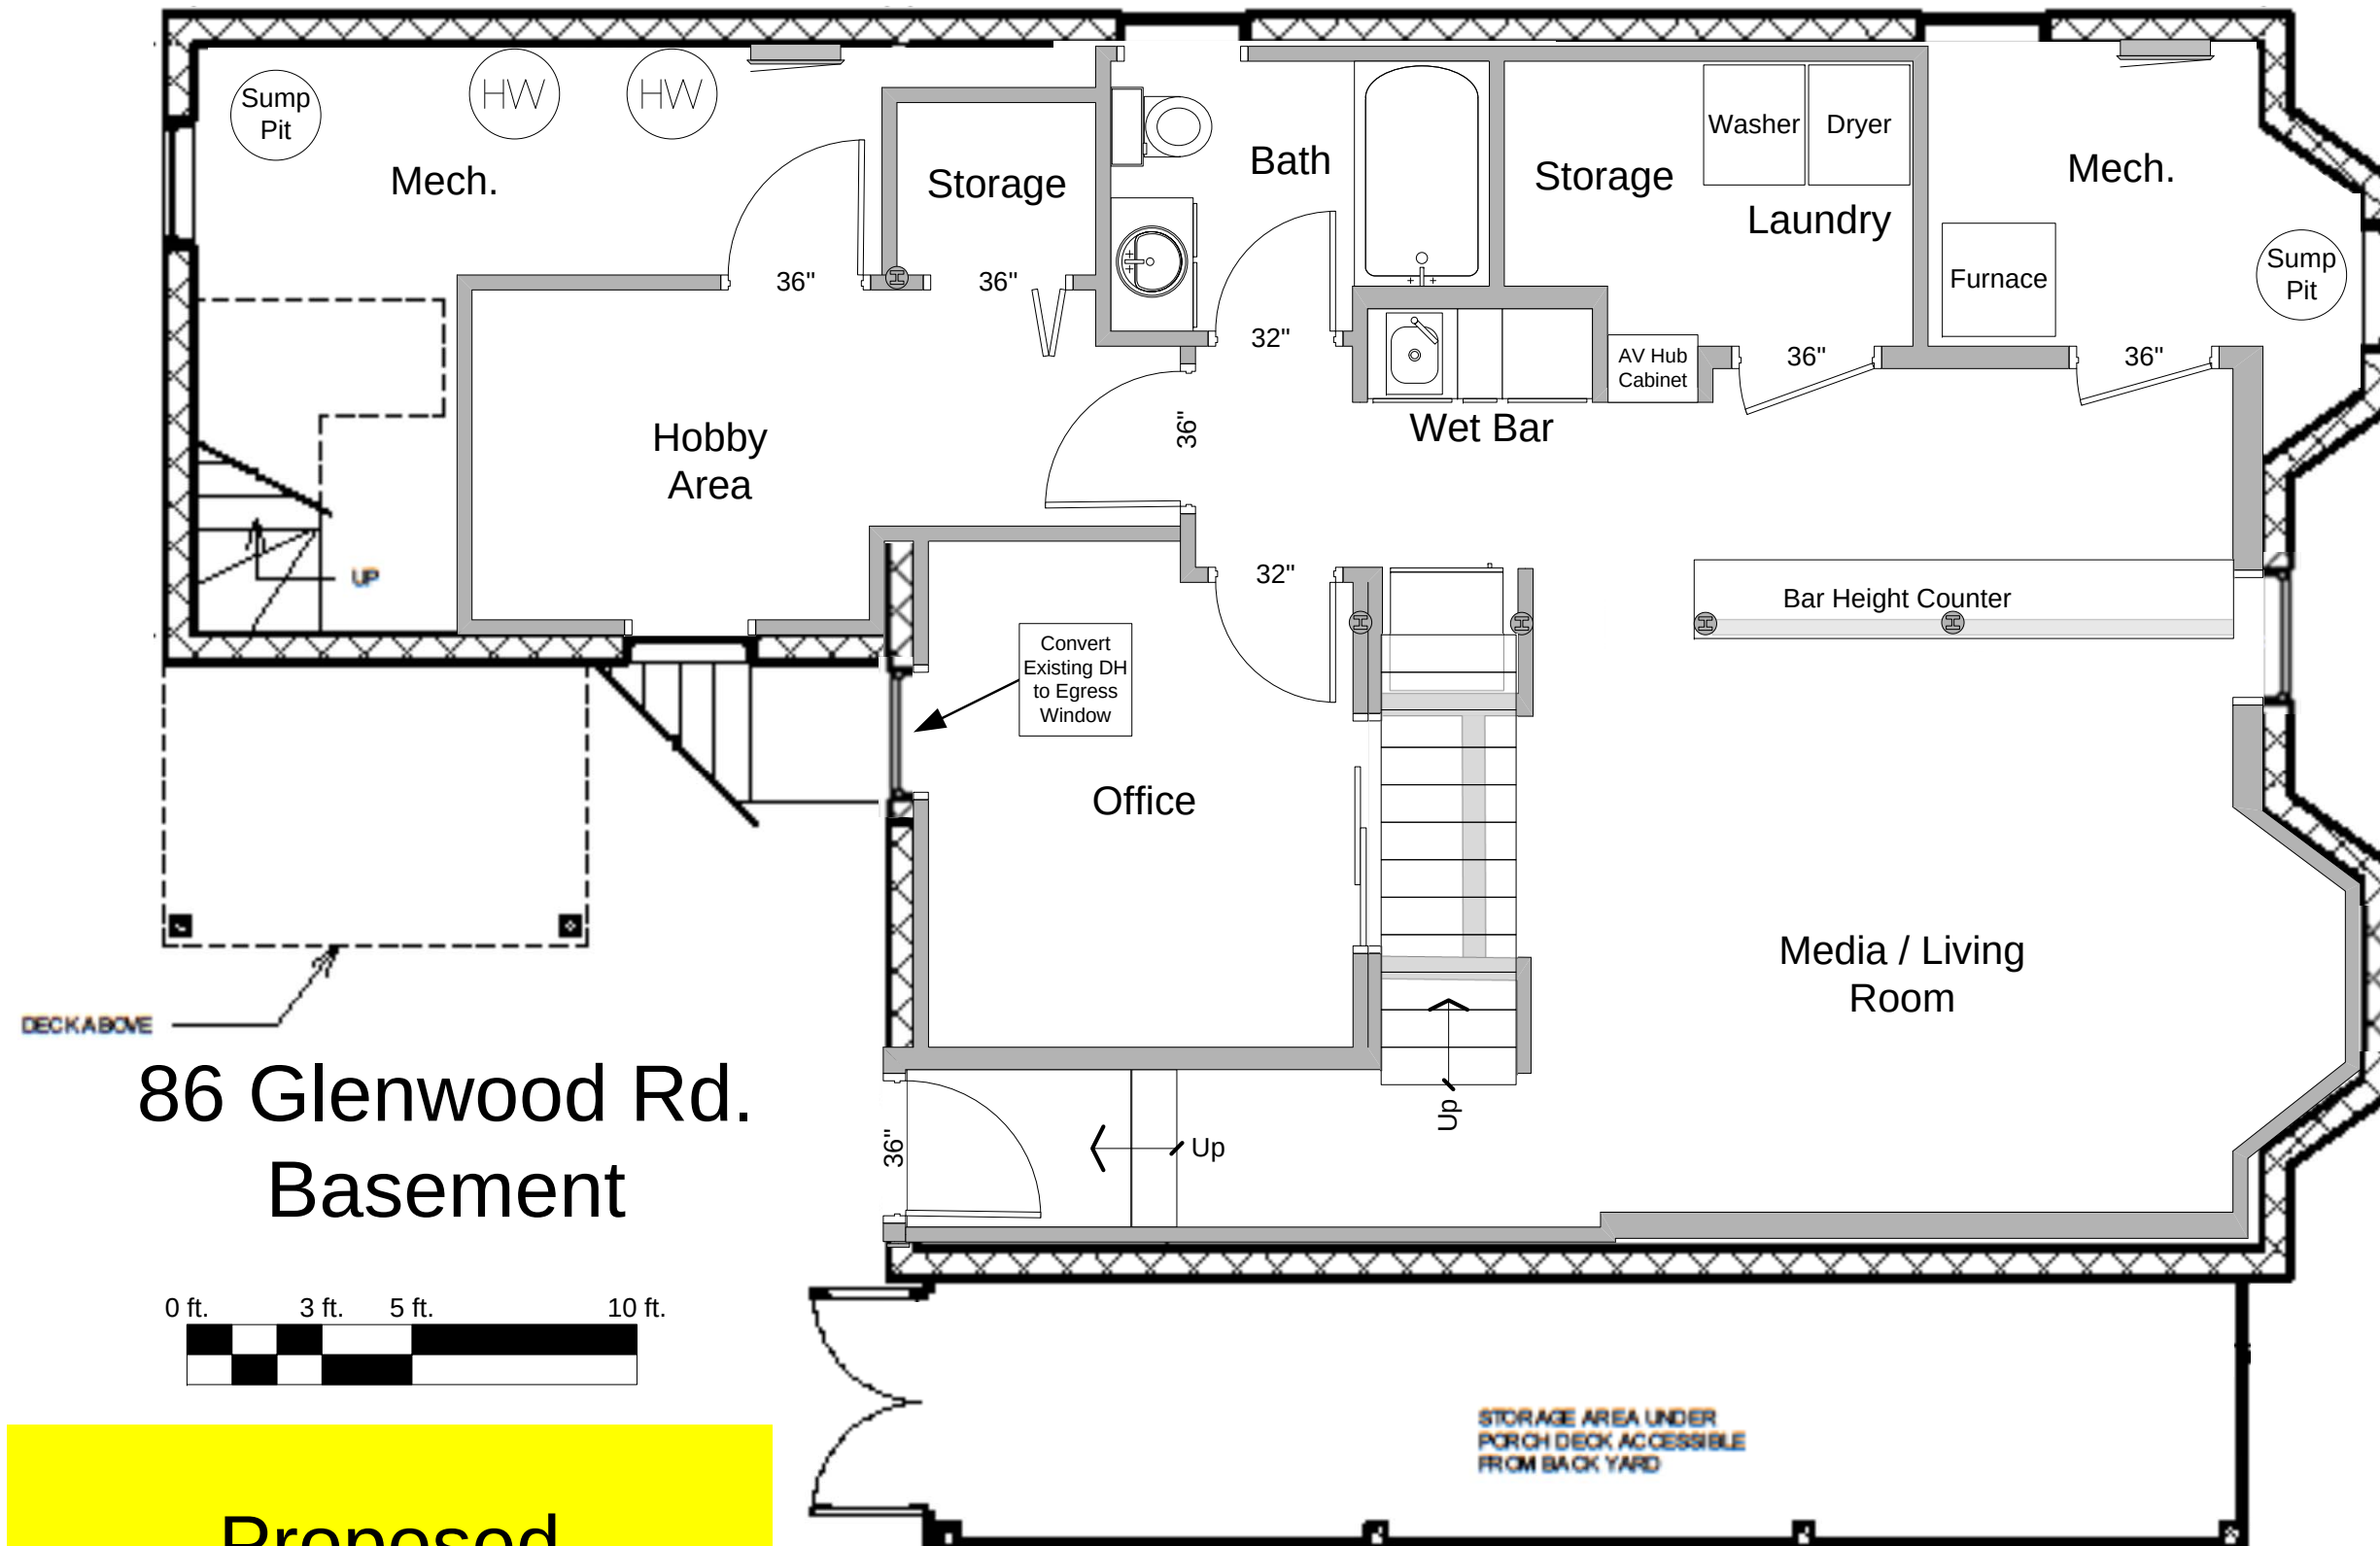

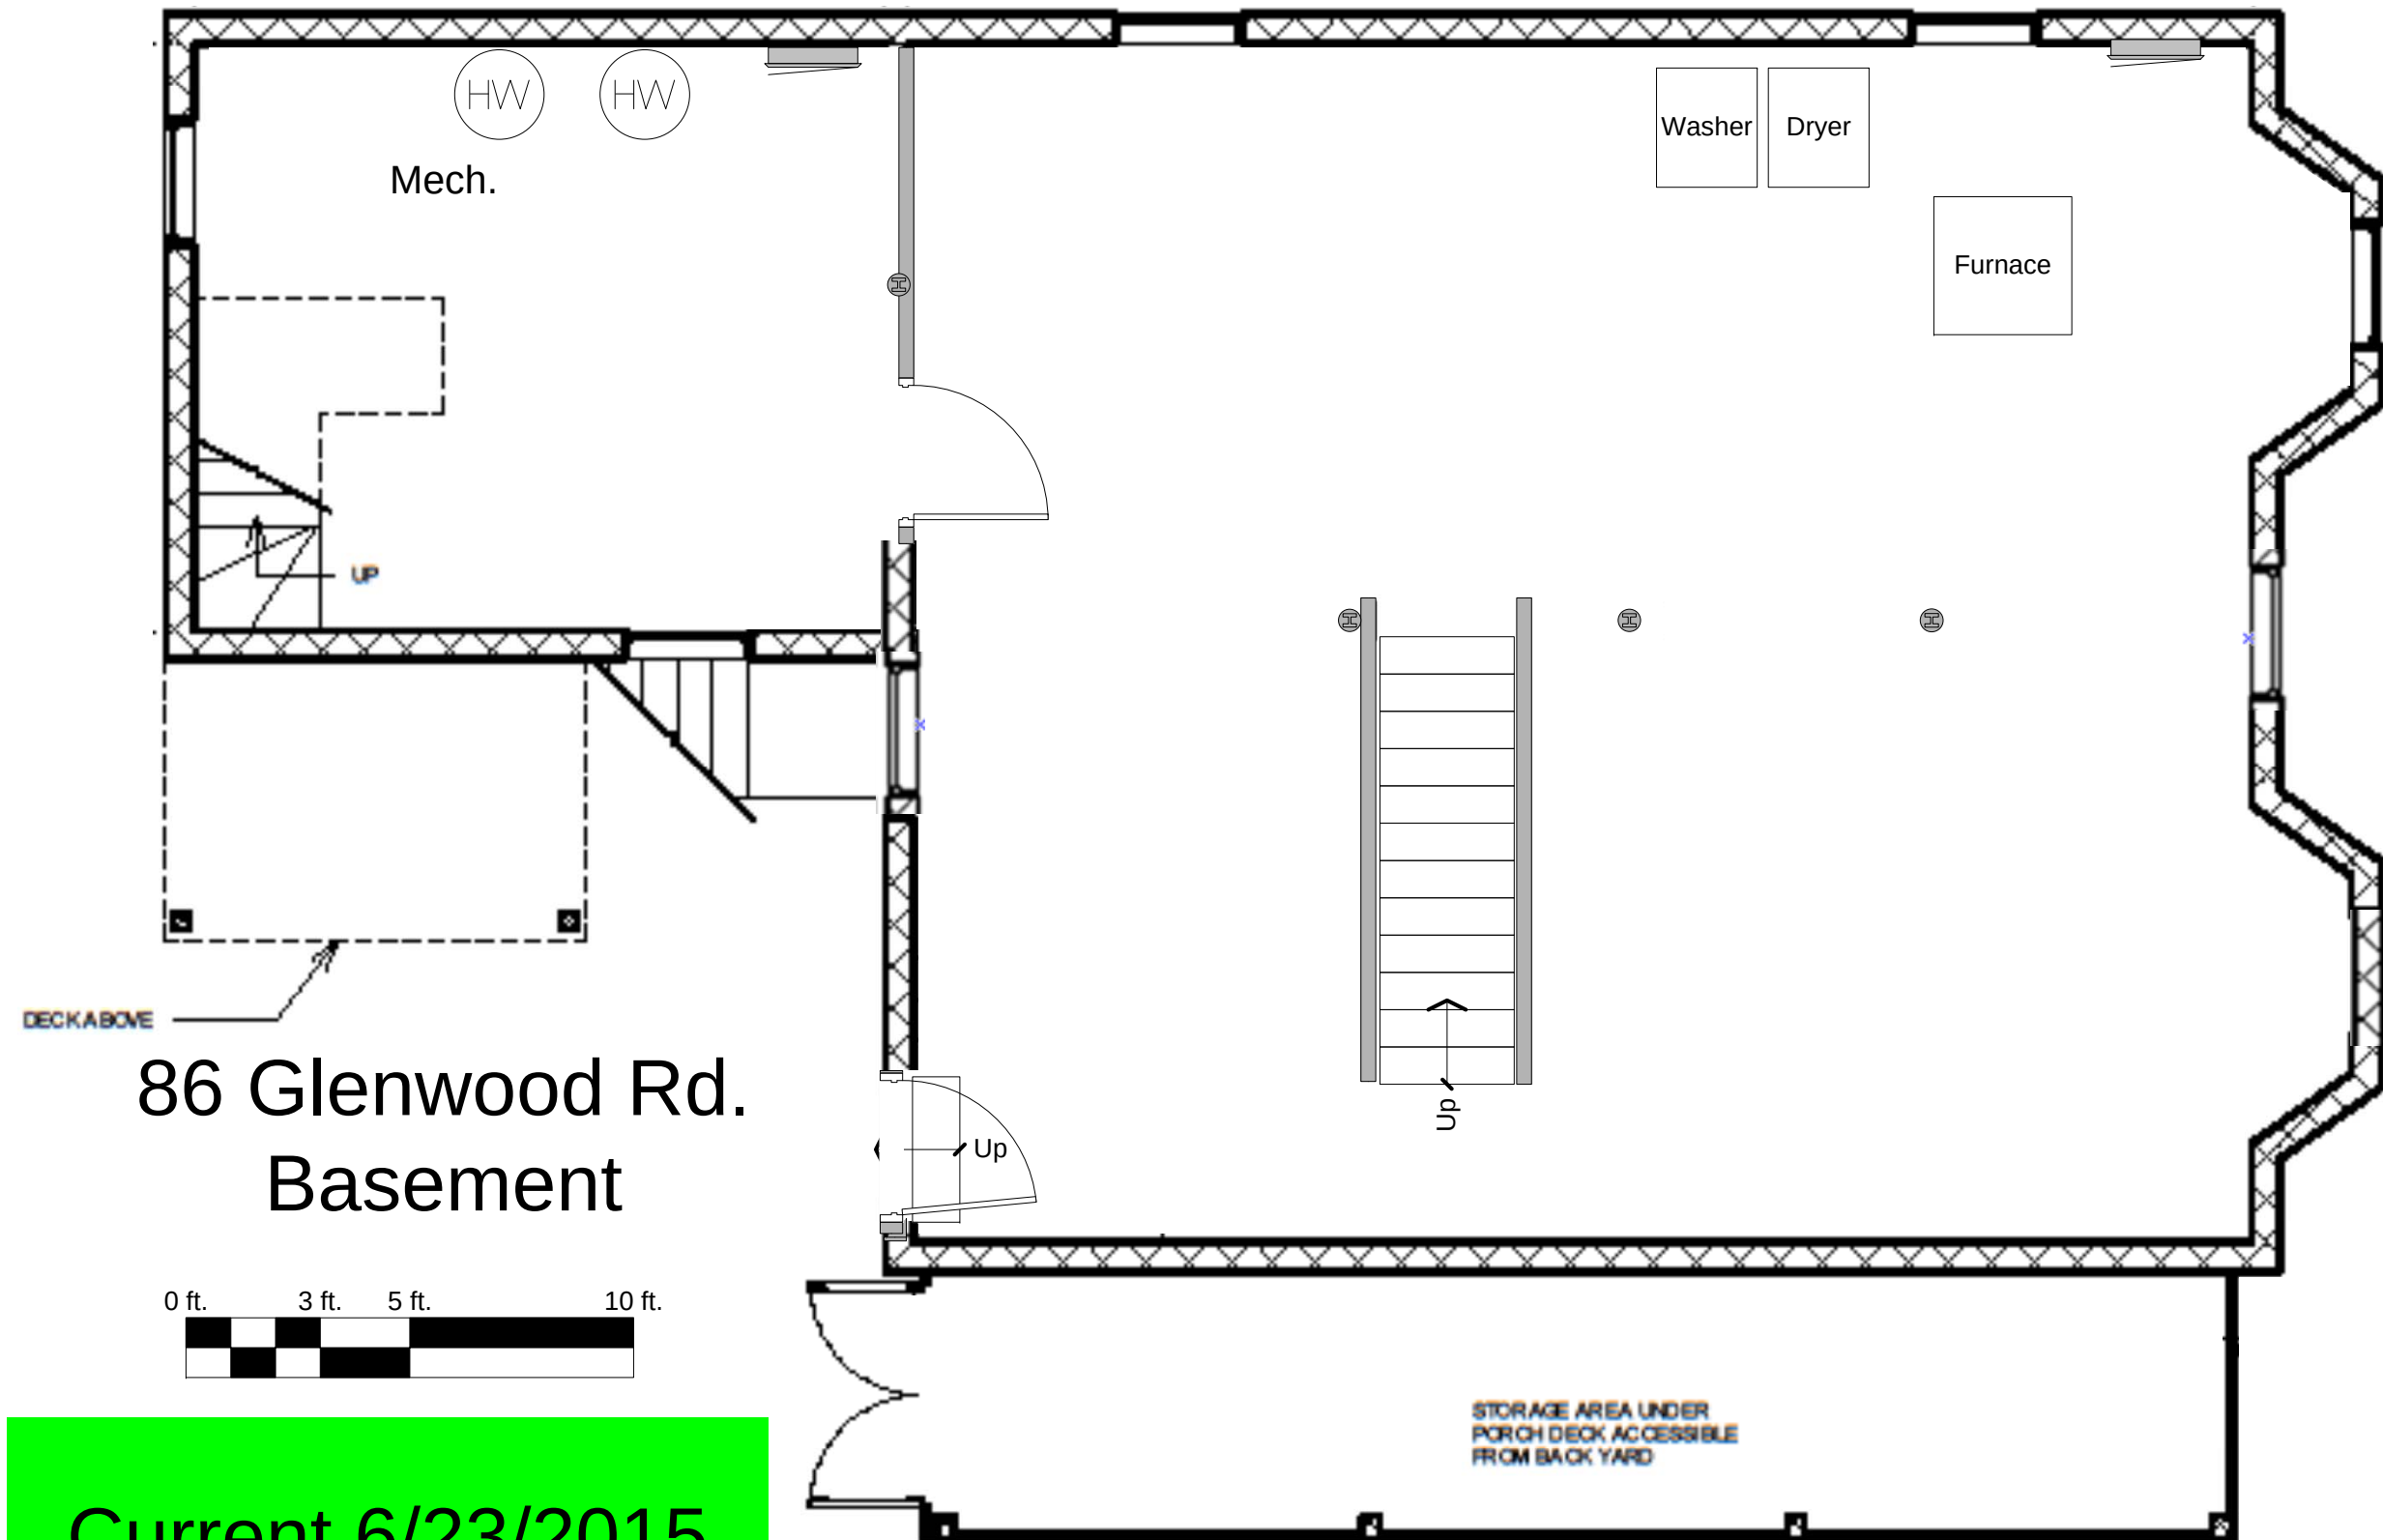


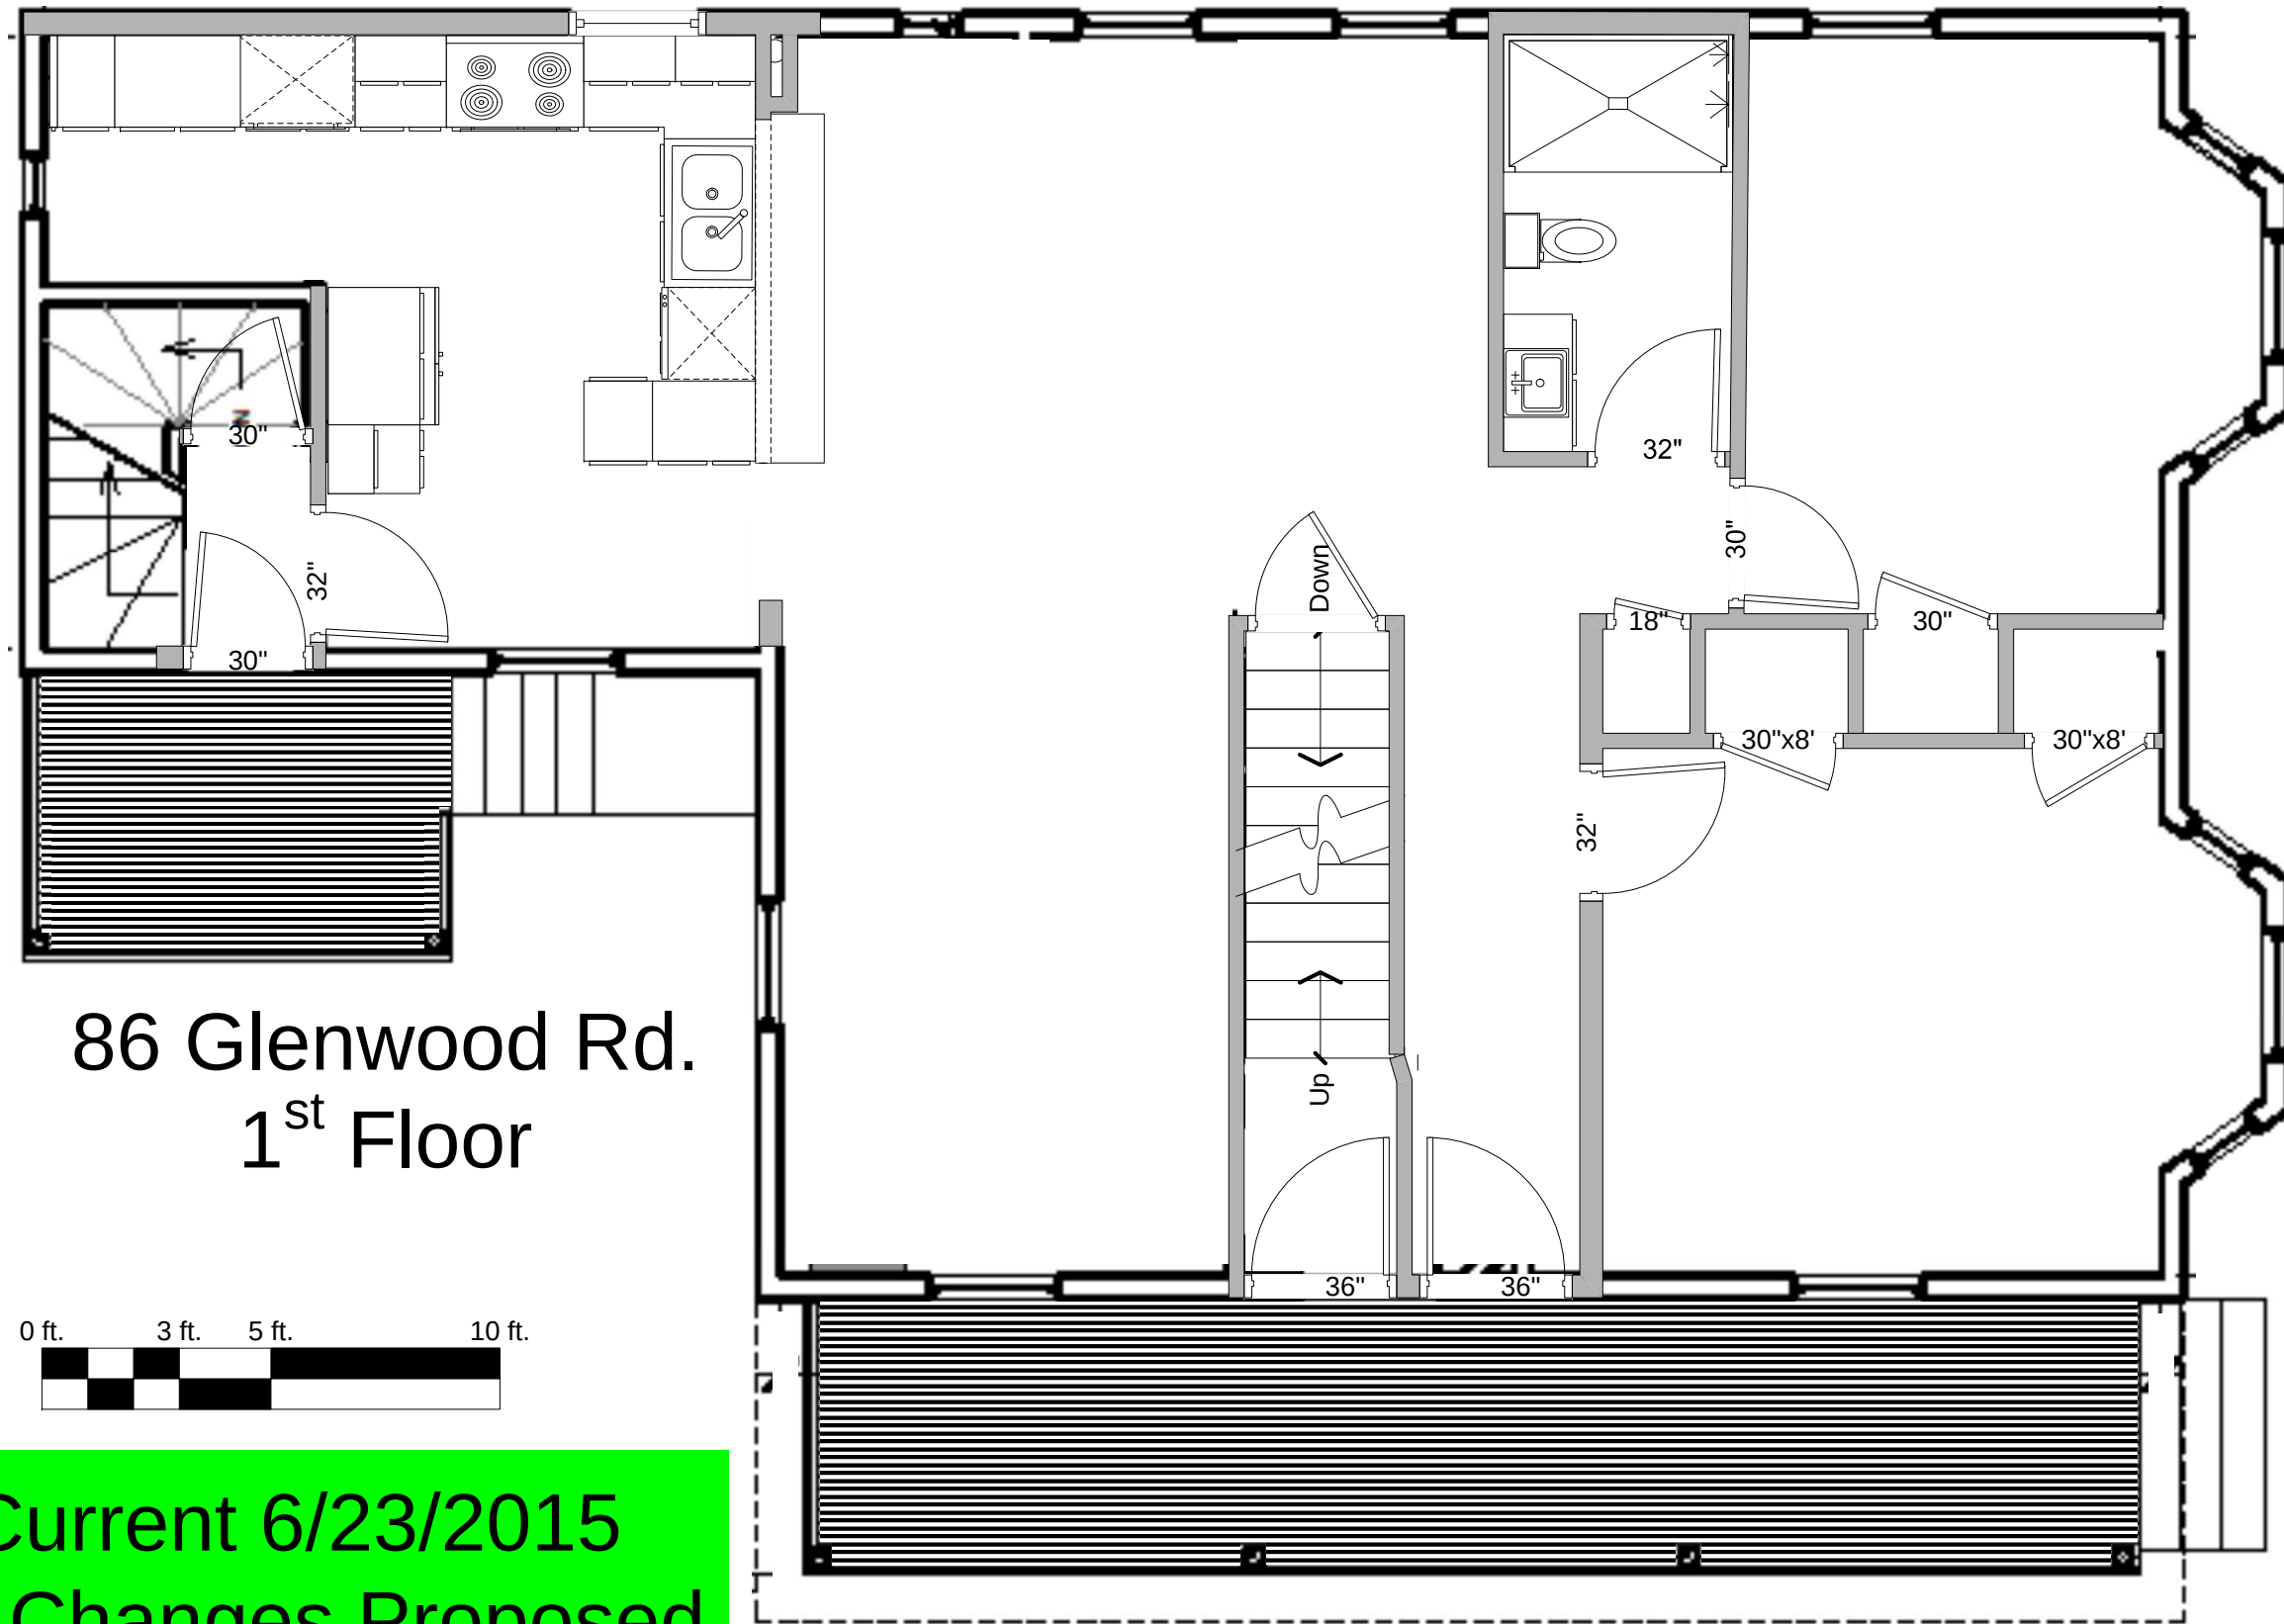


86 Glenwood Rd.
1st Floor

 

Current 6/23/2015
No Changes Proposed

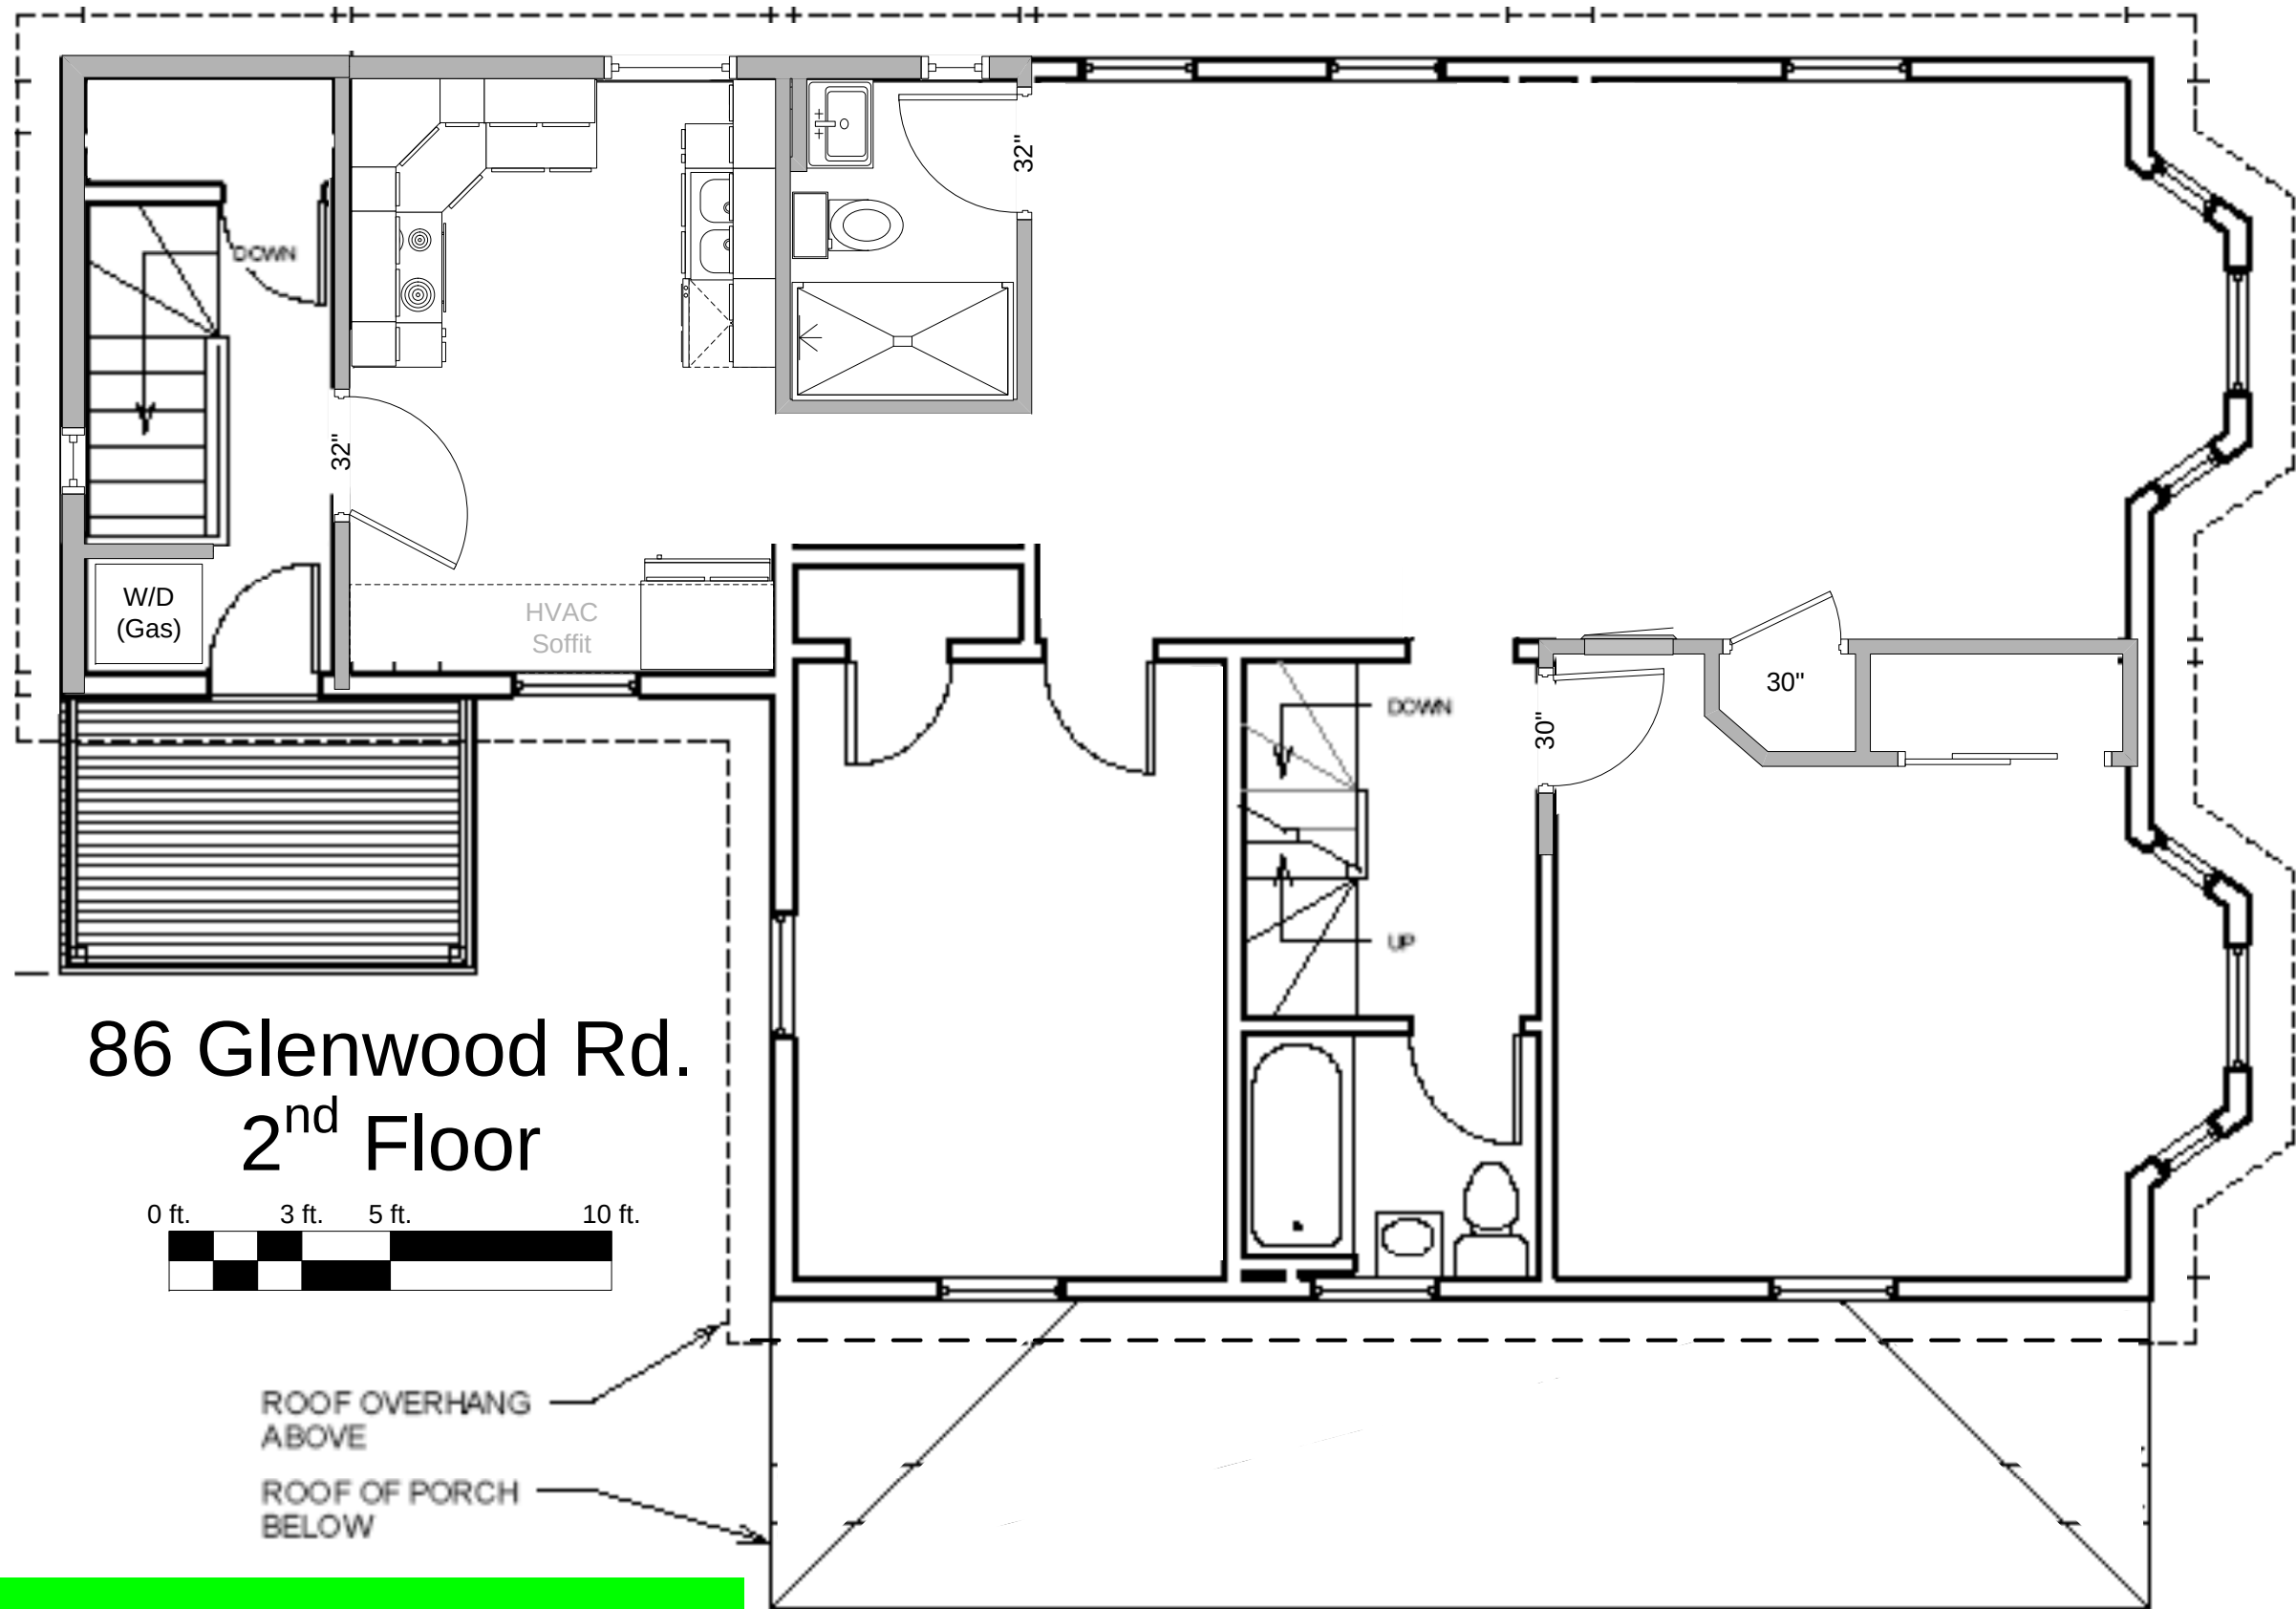

Current 6/23/2015
No Changes Proposed

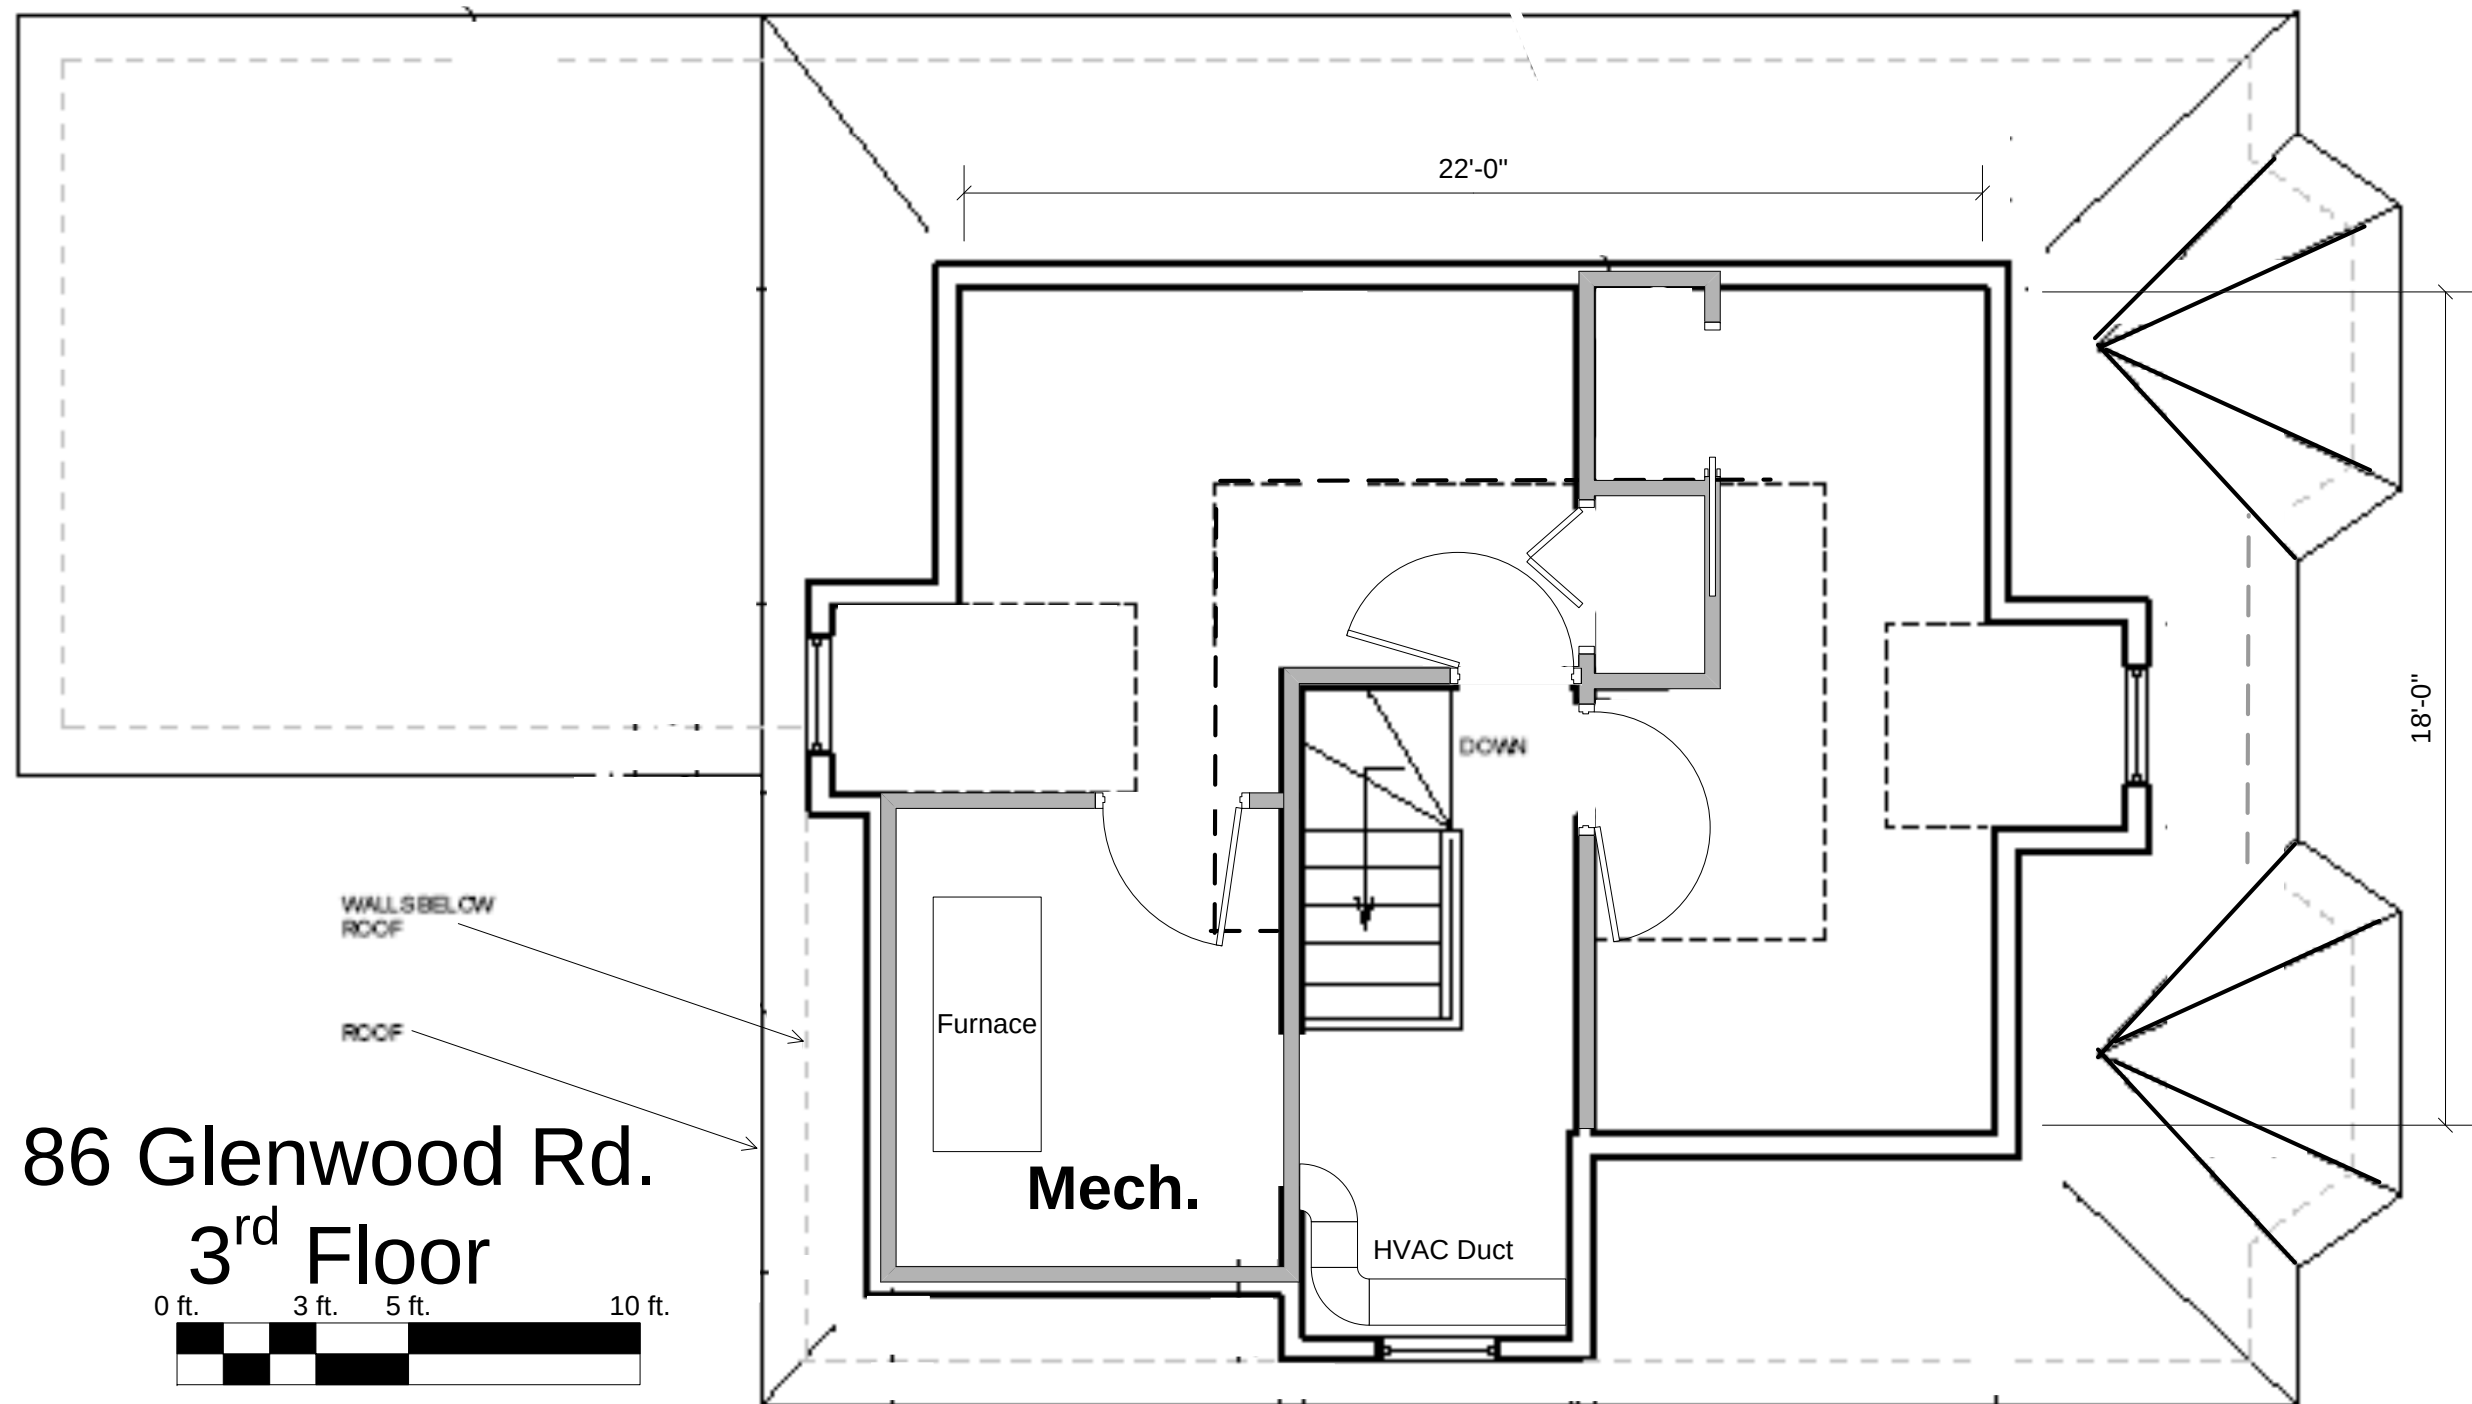

Current 6/23/2015
No Changes Proposed