

UNION SQUARE HOUSING

181 + 197 Washington Street
Somerville, MA 02143

CPI SCC LLC

181 + 197 Washington Street
Somerville, MA 02143

LANDSCAPE
Terralk
P. O. Box 261
Arlington, MA 02476
(617) 650-7398

MEPFP
R W Sullivan Engineering
529 Main Street
Boston, MA 02129
(617) 523-8227

CIVIL ENGINEER
Design Consultants, Inc.
120 Middlesex Avenue
Somerville, MA 02145
(617) 776-3350

STRUCTURAL
L A Fuess Partners, Inc.
101 Federal Street
Boston, MA 02110
(617) 948-5700

DiMella
Shaffer

Architecture | Interior Design | Planning
281 Summer Street
Boston, MA 02210
Tel: 617-428-5004
Fax: 617-428-0046
www.dimellashaffer.com

DRAWING INDEX

A0.00	COVER SHEET
A0.01	PROJECT SUMMARY
C1.00	EXISTING CONDITIONS
C2.00	CERTIFIED PLOT PLAN
C3.00	PLOT LAYOUT PLAN
C4.00	SITE GRADING AND UTILITIES PLAN
C5.00	SITE SECTIONS AND CONSTRUCTION DETAILS
L1.00	LANDSCAPE PLAN
A1.00	FIRST FLOOR PLAN
A1.01	SECOND FLOOR PLAN
A1.02	THIRD FLOOR PLAN
A1.03	FOURTH FLOOR PLAN
A1.04	FIFTH FLOOR PLAN
A1.05	ROOF FLOOR PLAN
A3.00	EXTERIOR ELEVATIONS
A3.01	SHADOW STUDY
A3.02	SHADOW STUDY
A3.03	3D VIEWS
A3.04	3D VIEWS
A3.05	3D VIEWS
A7.10	UNIT PLANS - SCC Building
A7.11	UNIT PLANS - CPI Building



PERMITTING SUBMISSION

April 15, 2013

C:\Users\jvarcas\Documents\2011069 - Union Square CPI CENTRAL\jvarcas.rvt


Client
CPI SCC LLC (774) 255-0157

STRUCTURAL
L A Fuess Partners, Inc. (617) 948-5700

CIVIL ENGINEER
Design Consultants, Inc. (617) 776-3350

MEPPP
R W Sullivan Engineering (617) 523-8227

LANDSCAPE
Terralink (617) 650-7398

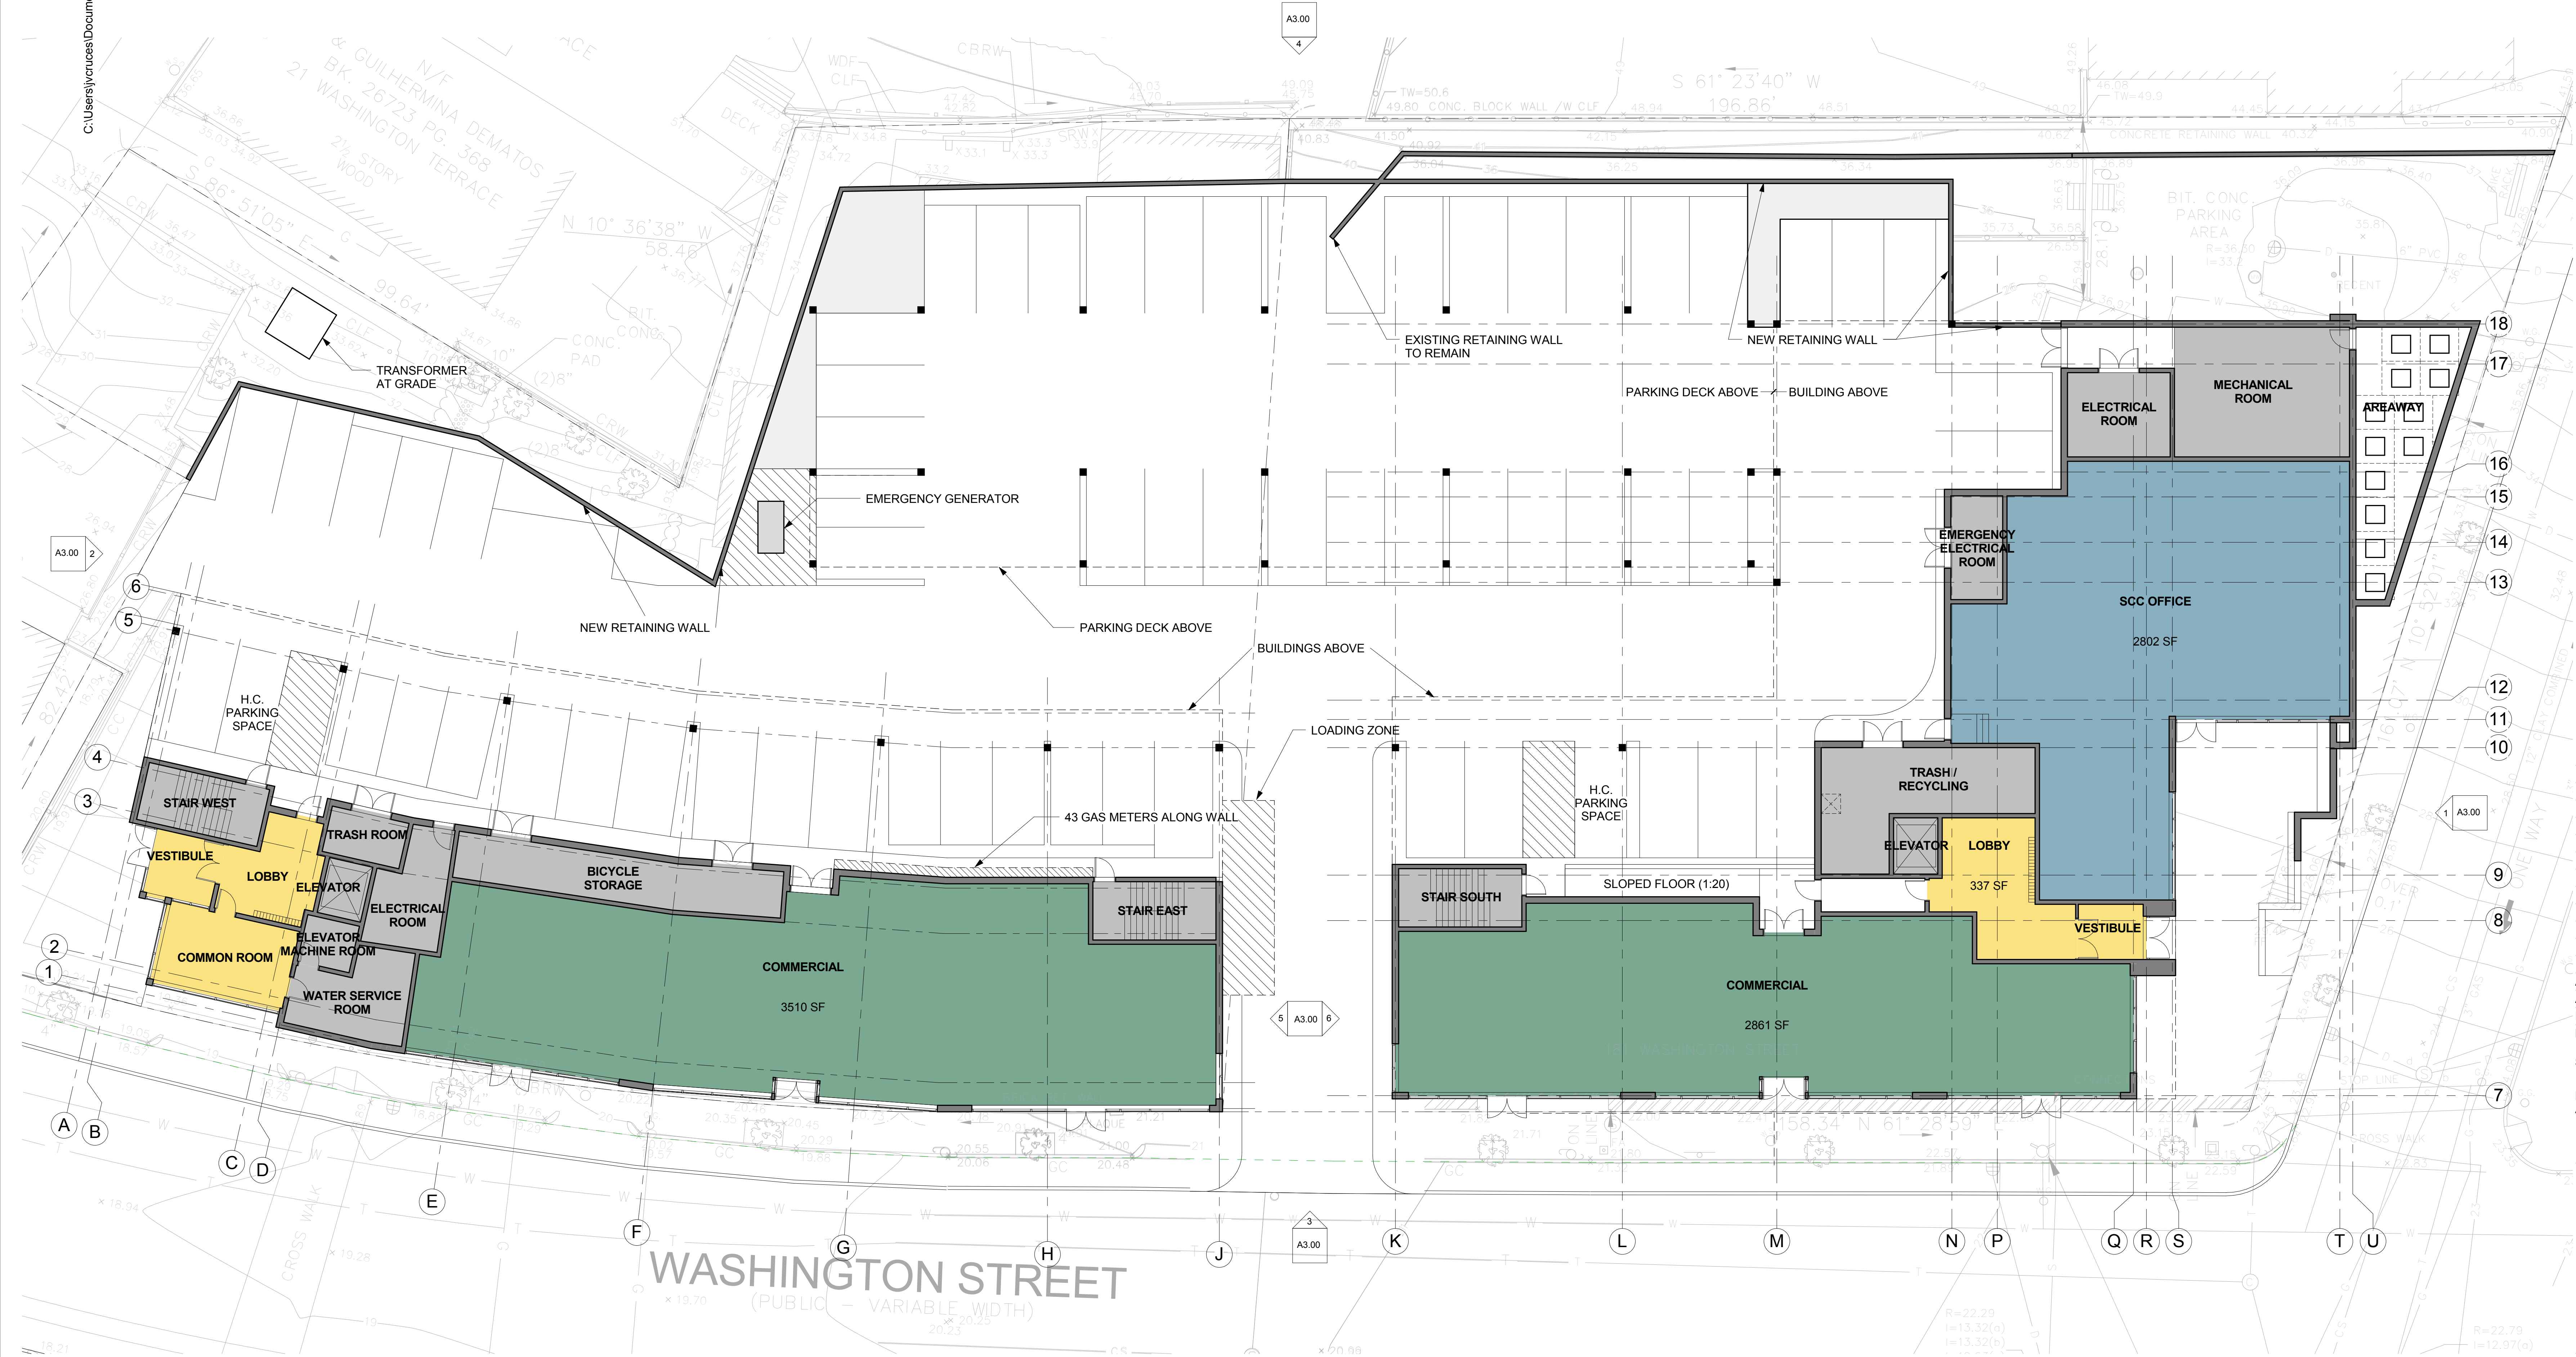

PERMITTING SUBMISSION

ADDENDUM #2	MAY 28, 2013
ADDENDUM #1	MAY 15, 2013
PERMITTING SUBMISSION	APRIL 15, 2013
Issue Description	Date


Scale: 3/32" = 1'-0"
Drawn By: Author
Checked By: Checker
Reviewed By: --

Project No. 2011069.02

UNION SQUARE HOUSING

181 + 197 Washington Street
Somerville, MA 02143

FIRST FLOOR PLAN

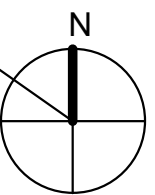

A1.00

C:\Users\jvruces\Documents\2011069 - Union Square CPI CENTRAL\jvruces.rvt

5/28/2013 4:42:20 PM

Client	CPI SCC LLC	(774) 255-0157
STRUCTURAL	L A Fuess Partners, Inc.	(617) 948-5700
CIVIL ENGINEER	Design Consultants, Inc.	(617) 776-3350
MEPP	R W Sullivan Engineering	(617) 523-8227
LANDSCAPE	Terralink	(617) 650-7398



PERMITTING
SUBMISSION

ADDENDUM #2	MAY 28, 2013
ADDENDUM #1	MAY 15, 2013
PERMITTING SUBMISSION	APRIL 15, 2013
Issue Description	Date


Scale: 3/32" = 1'-0"		
Drawn By: Author	Checked By: Checker	Reviewed By:

Project No. 2011069.02

UNION SQUARE
HOUSING

181 + 197 Washington Street
Somerville, MA 02143

SECOND FLOOR PLAN

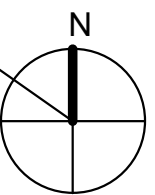

A1.01

Client CPI SCC LLC	(774) 255-0157
STRUCTURAL L A Fuess Partners, Inc.	(617) 948-5700
CIVIL ENGINEER Design Consultants, Inc.	(617) 776-3350
MEPP R W Sullivan Engineering	(617) 523-8227
LANDSCAPE Terralink	(617) 650-7398



PERMITTING
SUBMISSION

ADDENDUM #2	MAY 28, 2013
ADDENDUM #1	MAY 15, 2013
PERMITTING SUBMISSION	APRIL 15, 2013
Issue Description	Date

Scale:
3/32" = 1'-0"


Drawn By:	Checked By:	Reviewed By:
Author	Checker	

Project No. 2011069.02

UNION SQUARE
HOUSING

181 + 197 Washington Street
Somerville, MA 02143

THIRD FLOOR PLAN

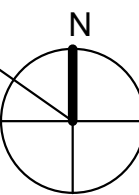

A1.02

Client CPI SCC LLC	(774) 255-0157
STRUCTURAL L A Fuess Partners, Inc.	(617) 948-5700
CIVIL ENGINEER Design Consultants, Inc.	(617) 776-3350
MEPPP R W Sullivan Engineering	(617) 523-8227
LANDSCAPE Terralink	(617) 650-7398



PERMITTING
SUBMISSION

ADDENDUM #2	MAY 28, 2013
ADDENDUM #1	MAY 15, 2013
PERMITTING SUBMISSION	APRIL 15, 2013
Issue Description	Date

Scale:
3/32" = 1'-0"


Drawn By:	Checked By:	Reviewed By:
Author	Checker	

Project No. 2011069.02

UNION SQUARE
HOUSING

181 + 197 Washington Street
Somerville, MA 02143

FOURTH FLOOR PLAN

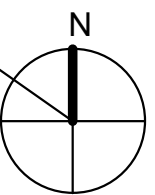

A1.03

Client CPI SCC LLC	(774) 255-0157
STRUCTURAL L A Fuess Partners, Inc.	(617) 948-5700
CIVIL ENGINEER Design Consultants, Inc.	(617) 776-3350
MEPPF R W Sullivan Engineering	(617) 523-8227
LANDSCAPE Terralink	(617) 650-7398



PERMITTING SUBMISSION

ADDENDUM #2	MAY 28, 2013
ADDENDUM #1	MAY 15, 2013
PERMITTING SUBMISSION	APRIL 15, 2013
Issue Description	Date

Scale:
3/32" = 1'-0"

Drawn By: _____
Author

Checked By: _____
Checker


Reviewed By: _____

Project No. 2011069.02

UNION SQUARE HOUSING

31 + 197 Washington Street
Somerville, MA 02143


FIFTH FLOOR PLAN

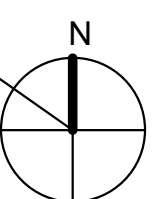

A1.04

C:\Users\jvarcas\Documents\2011069 - Union Square CPI CENTRAL\jvarcas.rvt

Client	CPI SCC LLC	(774) 255-0157
STRUCTURAL	L A Fuess Partners, Inc.	(617) 948-5700
CIVIL ENGINEER	Design Consultants, Inc.	(617) 776-3350
MEPPP	R W Sullivan Engineering	(617) 523-8227
LANDSCAPE	Terraink	(617) 650-7398

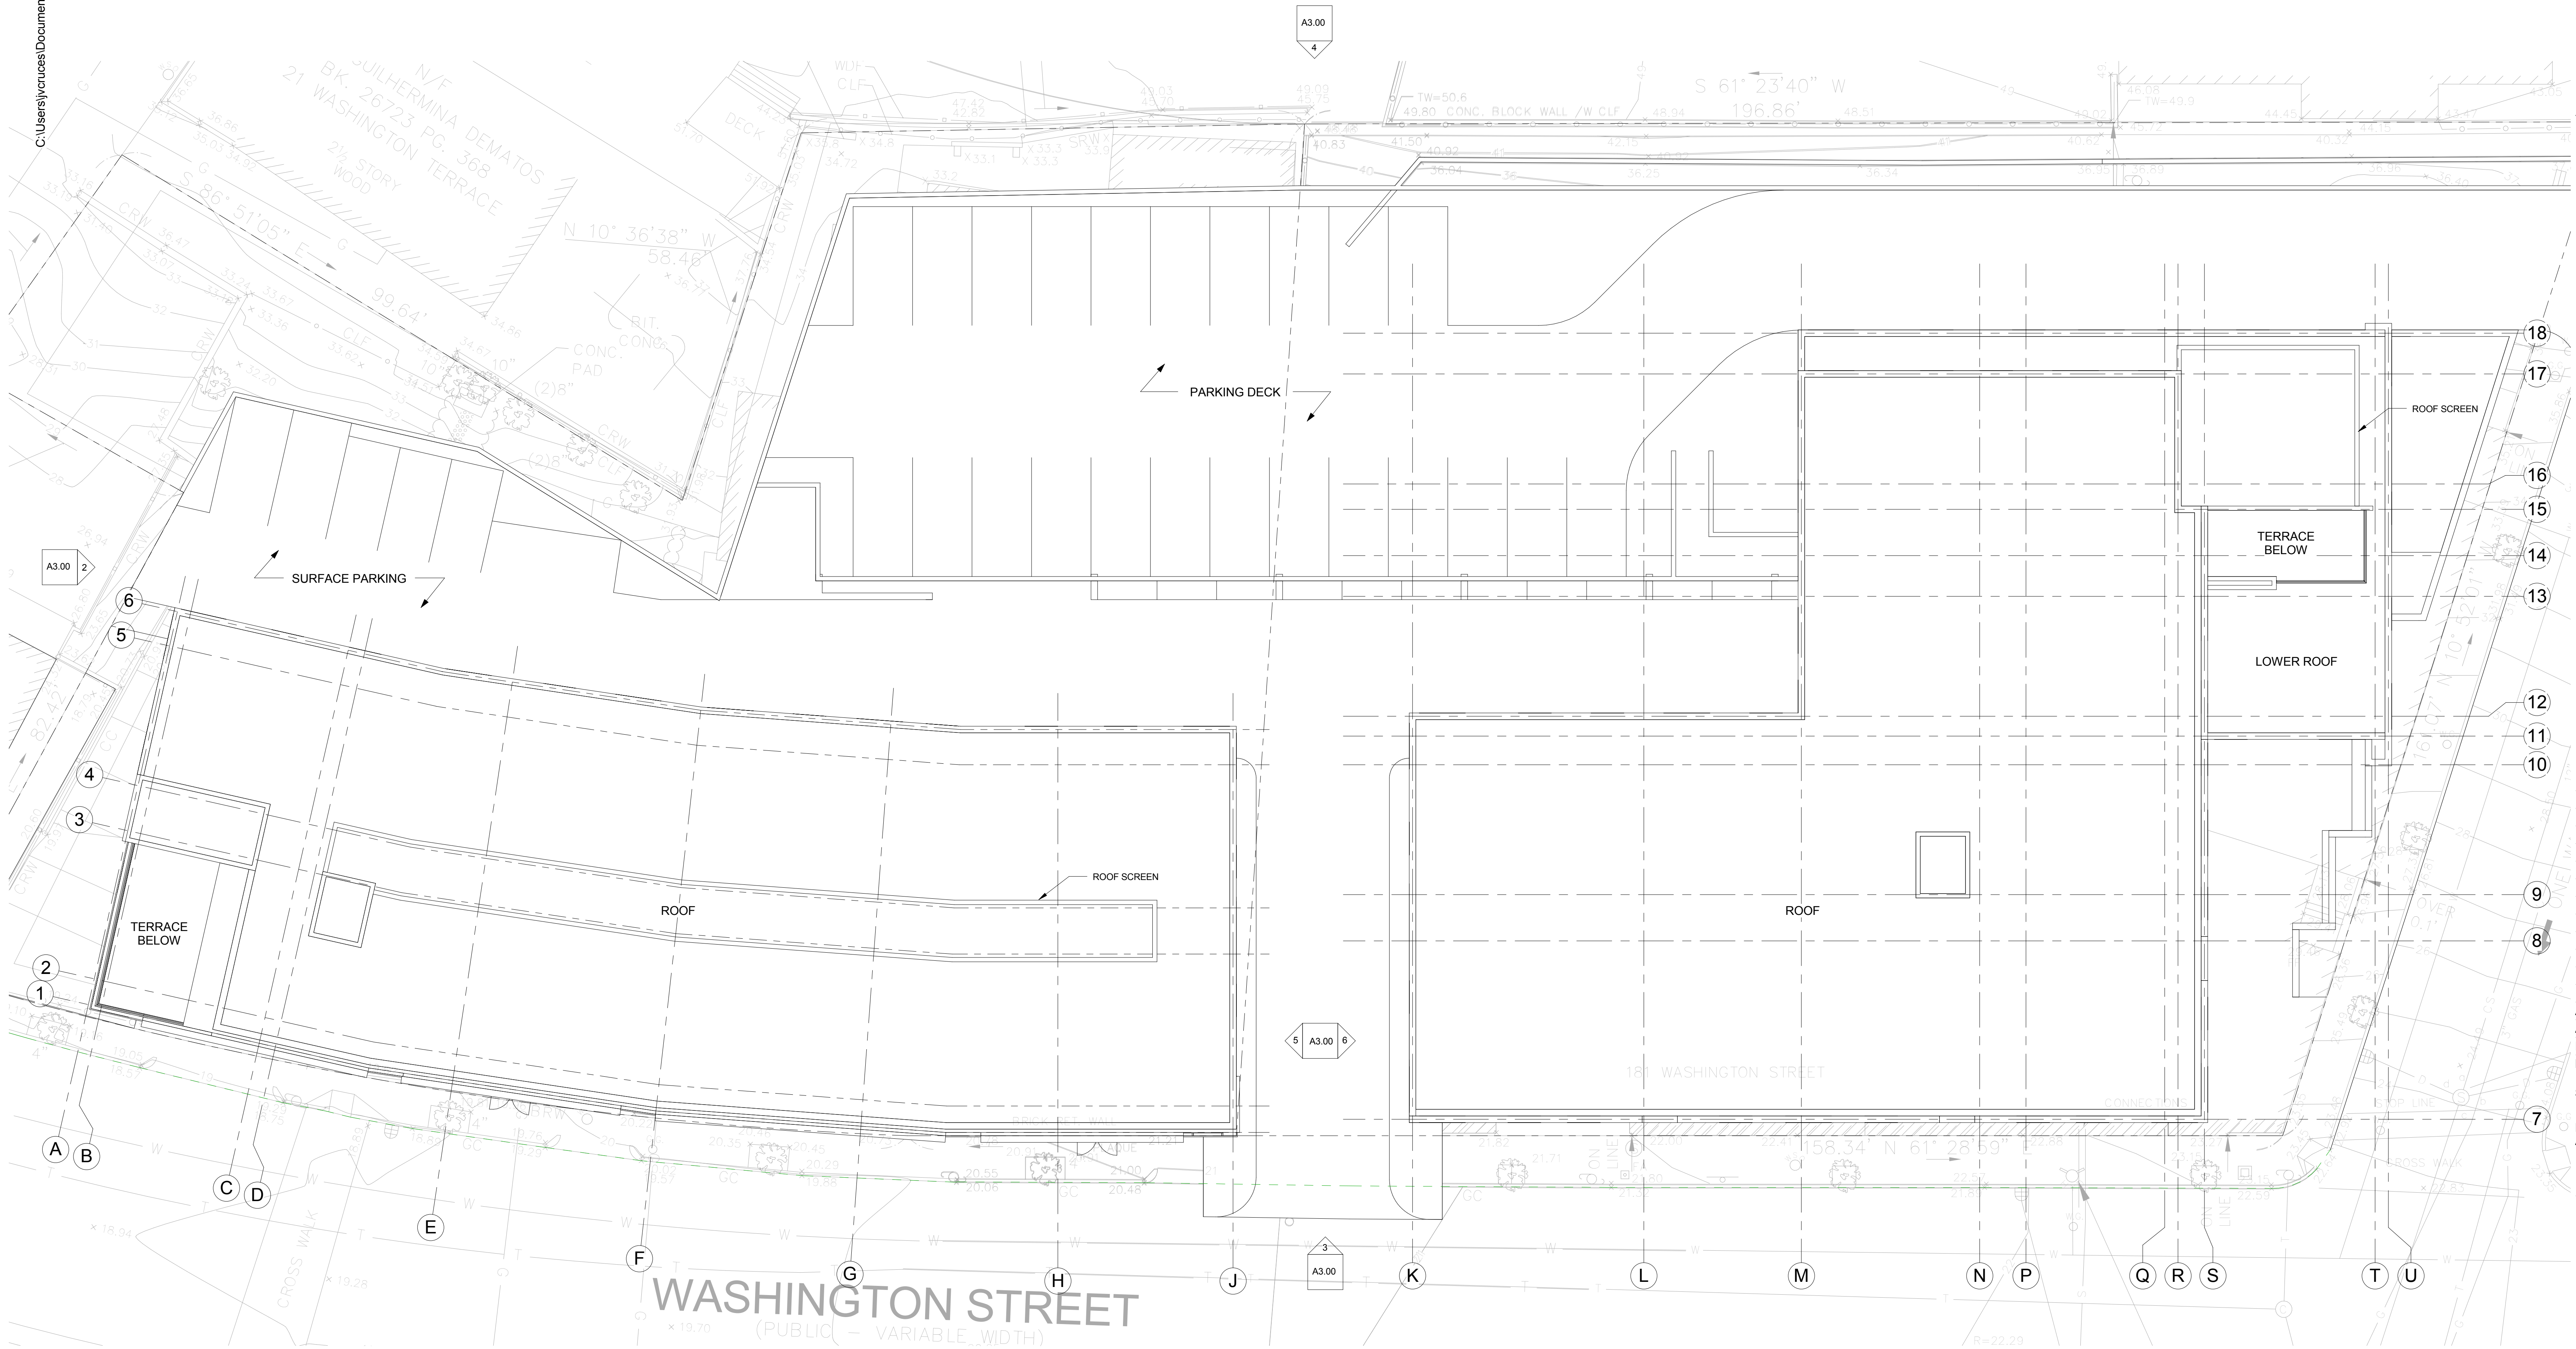

PERMITTING
SUBMISSION

ADDENDUM #2	MAY 28, 2013
ADDENDUM #1	MAY 15, 2013
PERMITTING SUBMISSION	APRIL 15, 2013
Issue Description	Date


Scale: 3/32" = 1'-0"		
Drawn By: Author	Checked By: Checker	Reviewed By:

Project No. 2011069.02


UNION SQUARE
HOUSING

181 + 197 Washington Street
Somerville, MA 02143


ROOF PLAN

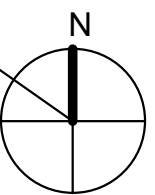


A1.05

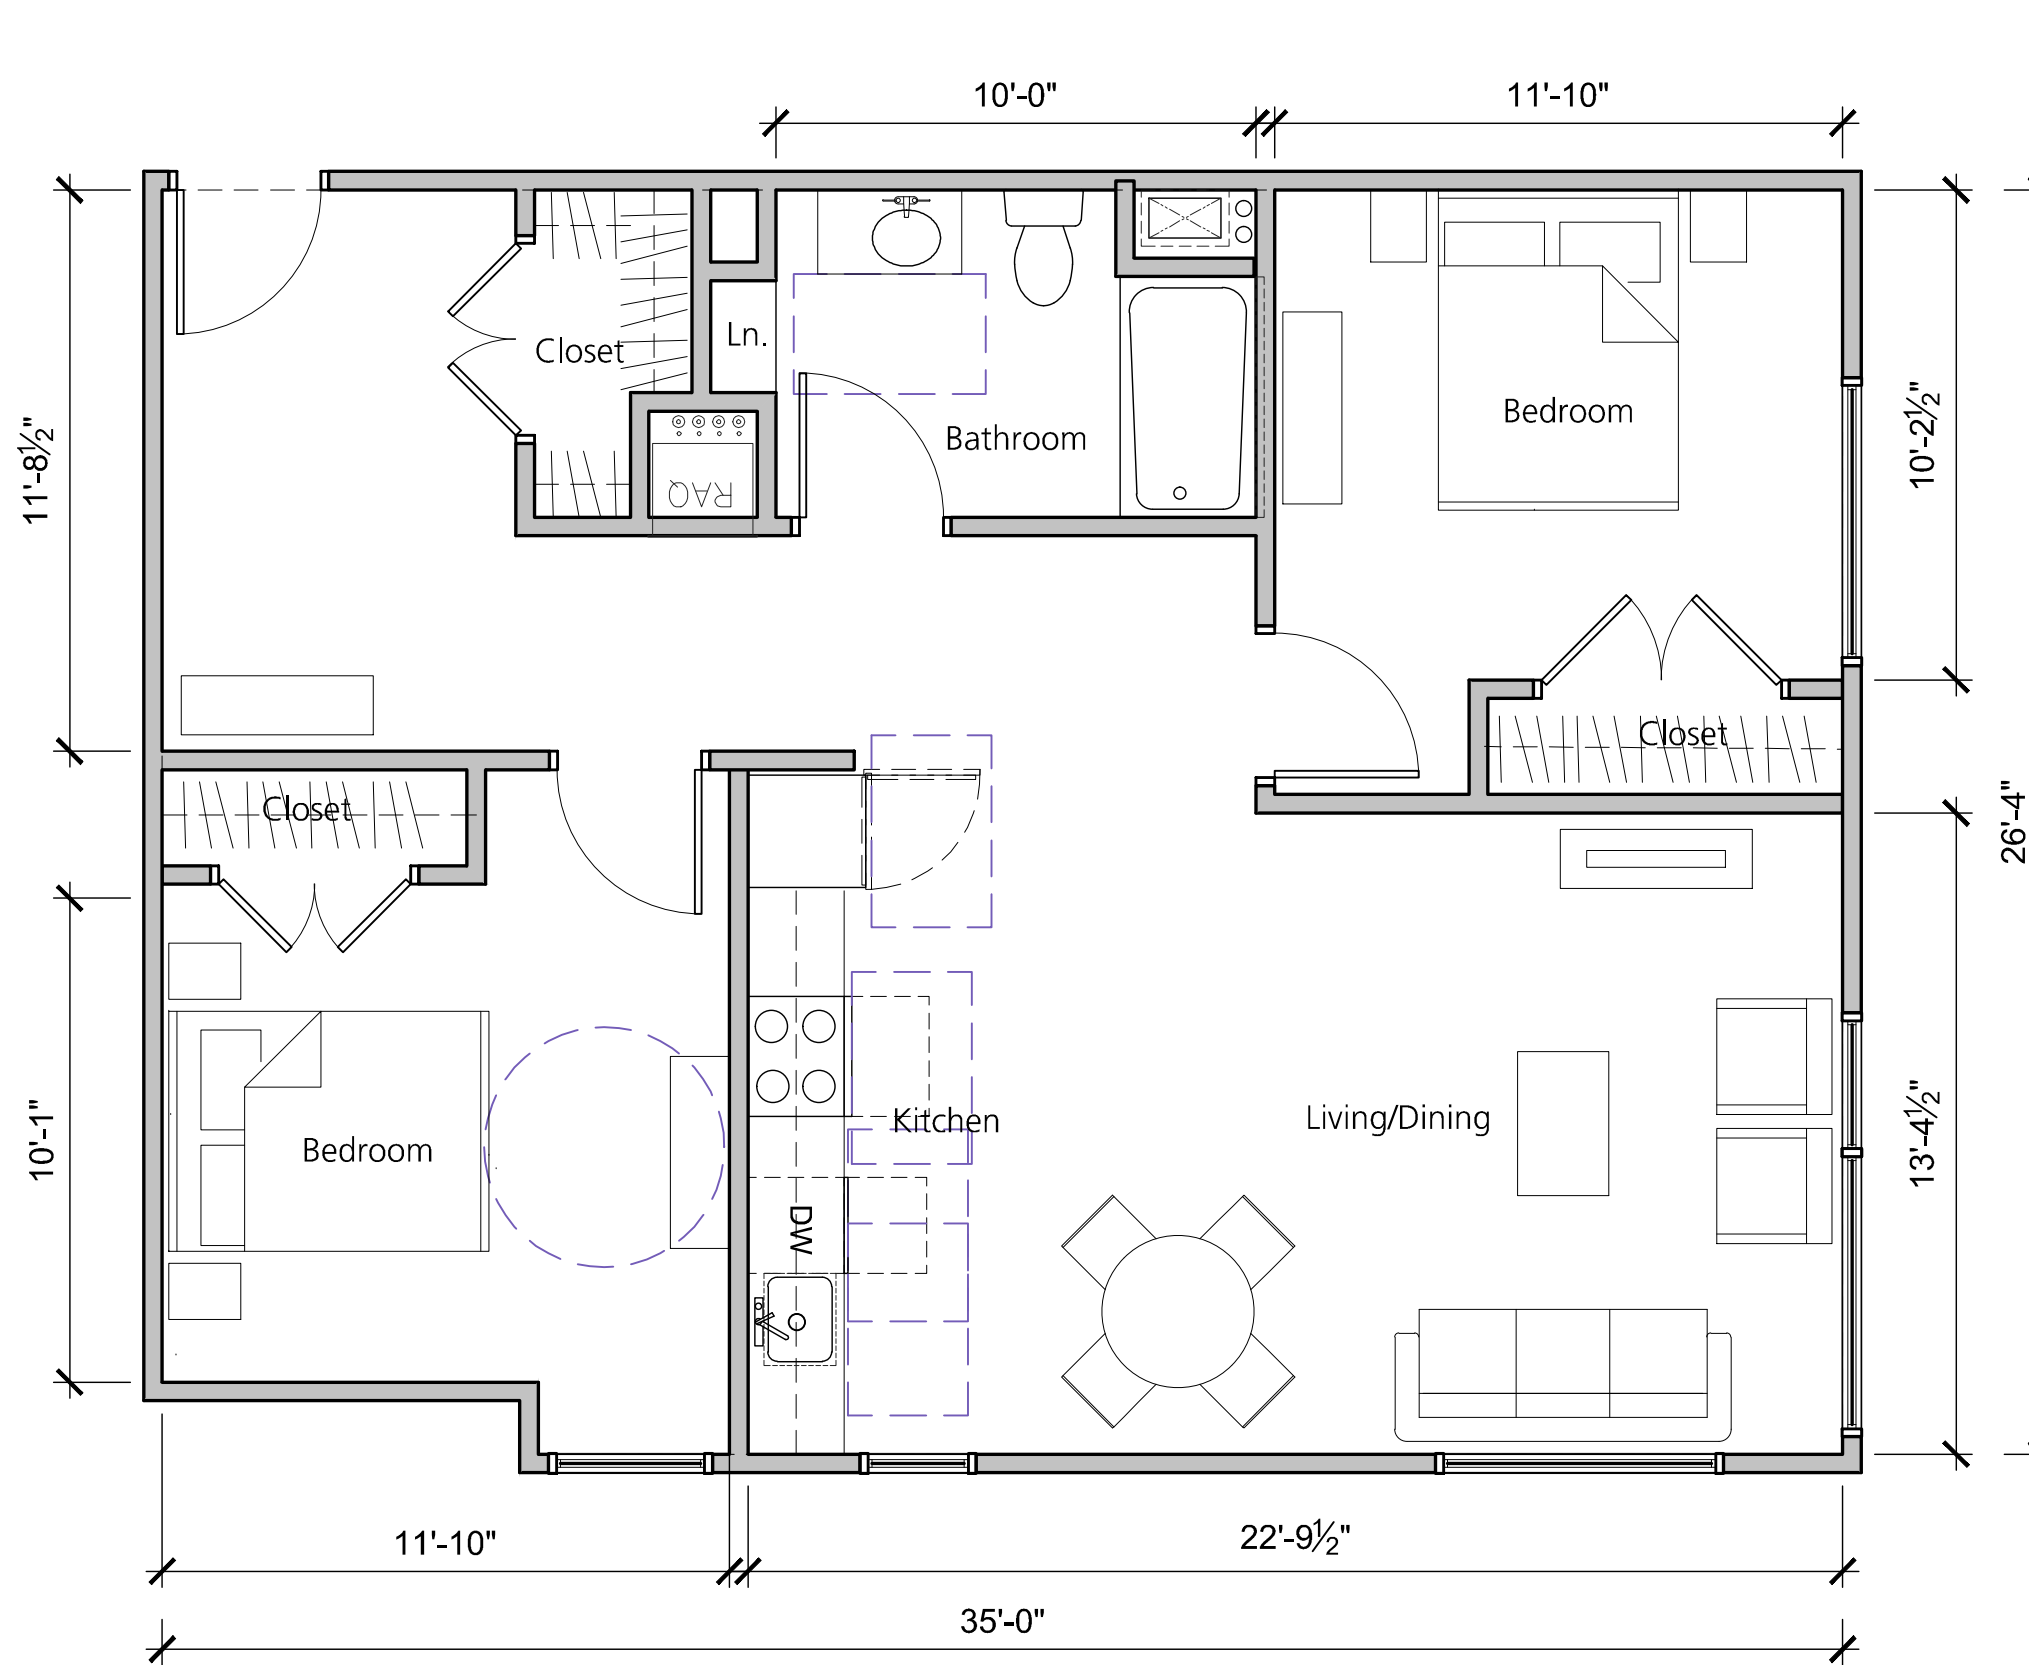


Unit D2
2 Bedroom 909 SF
Quantity: 2

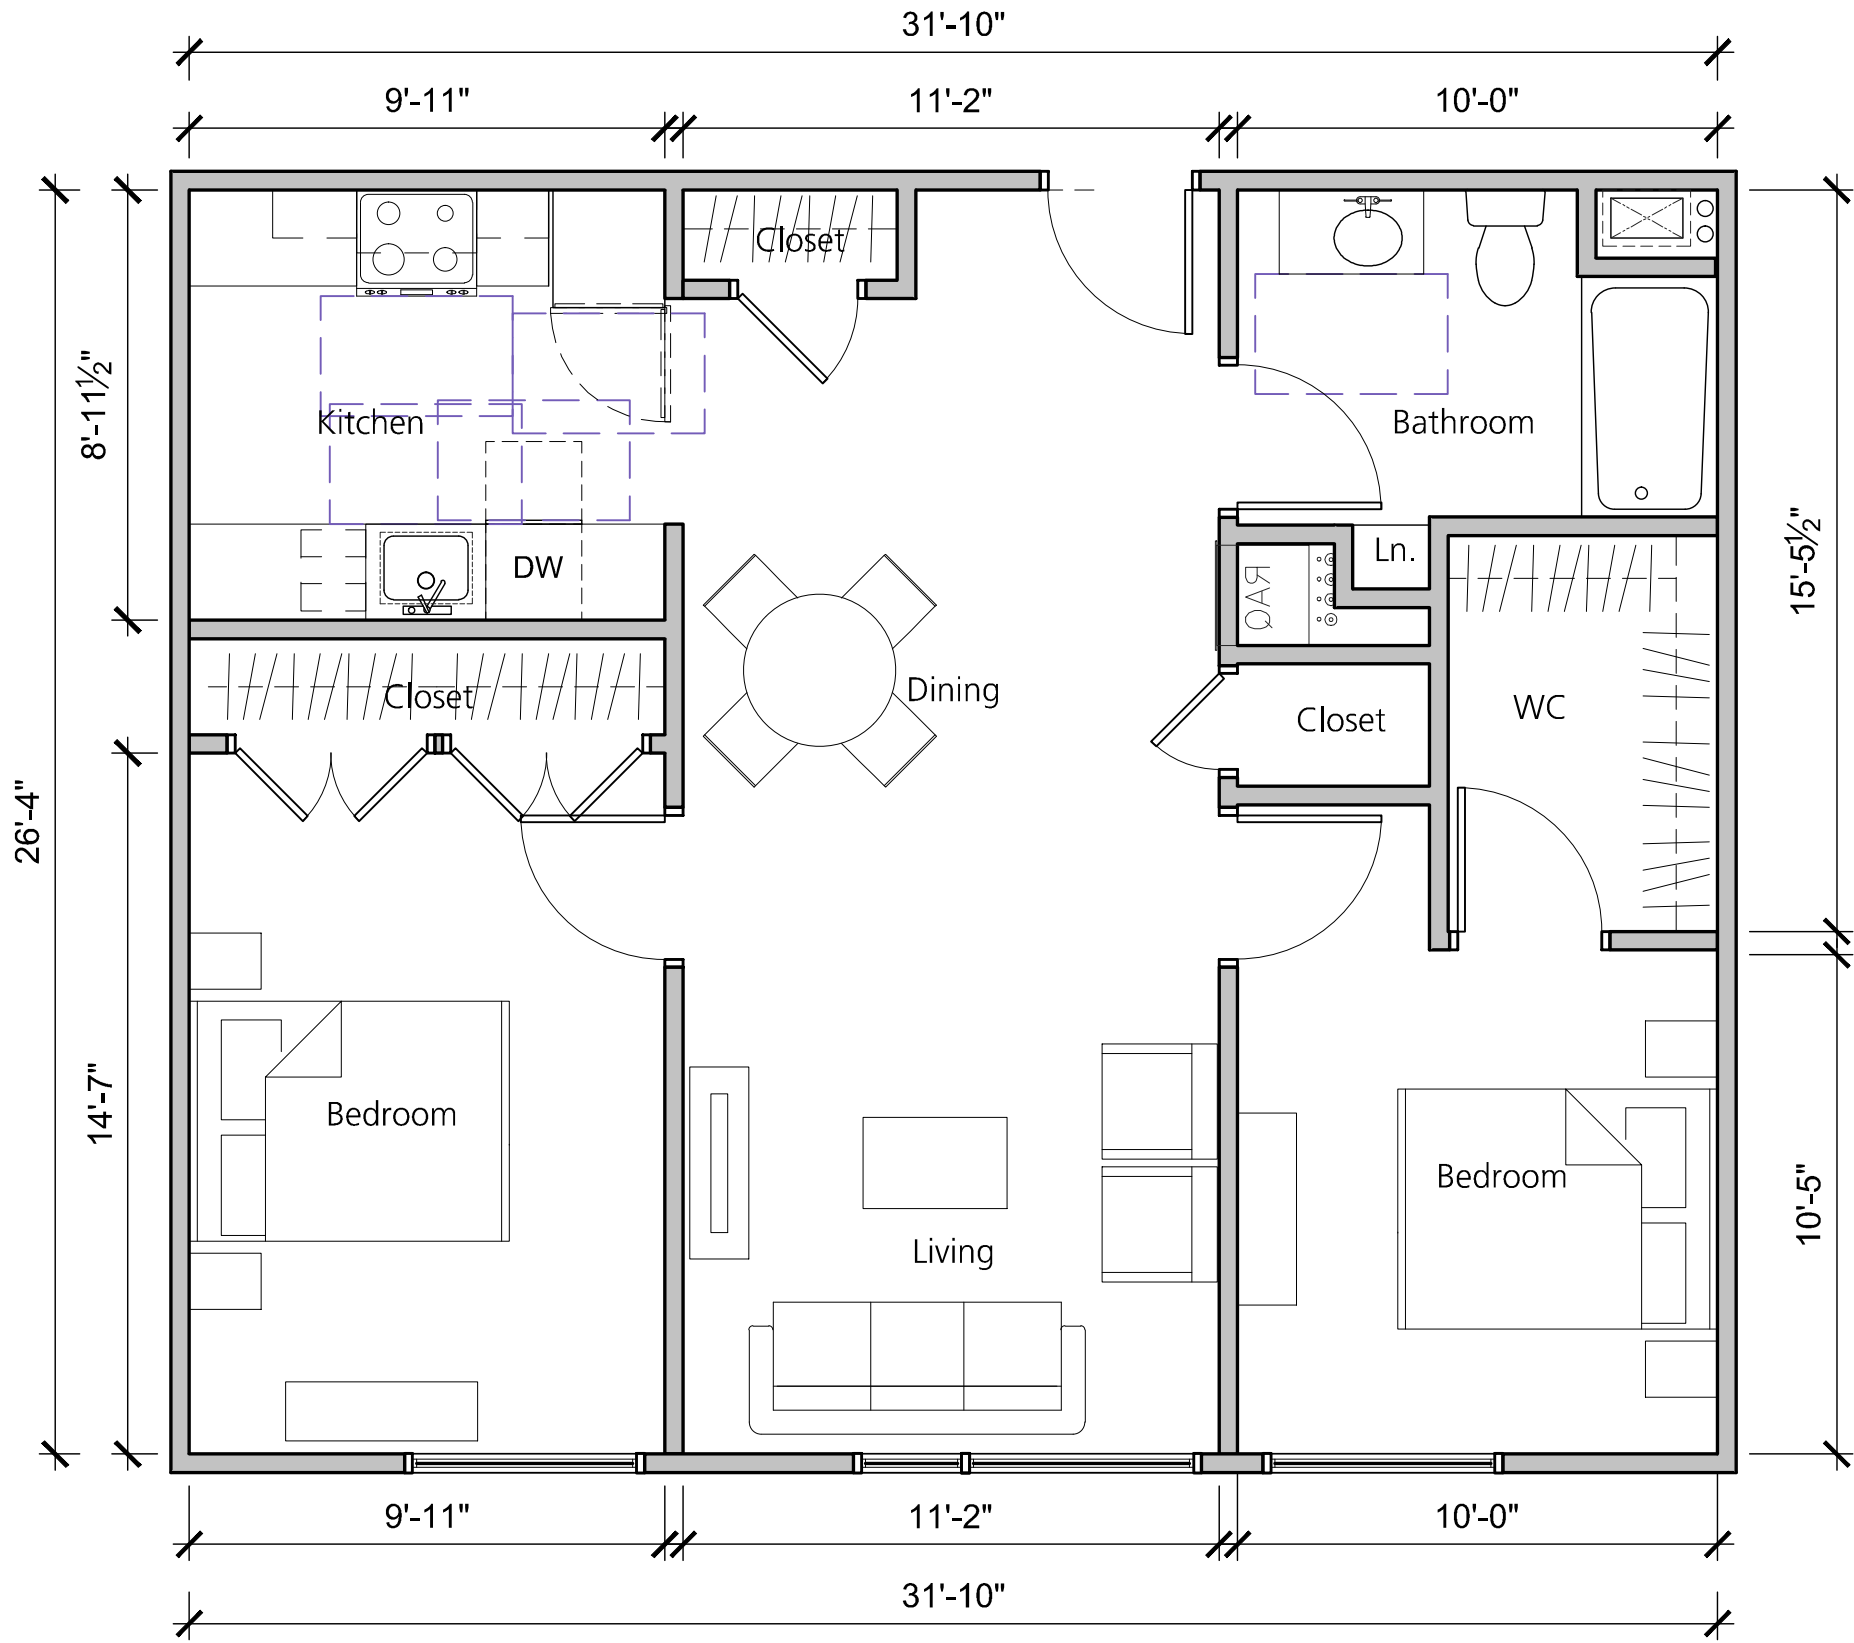


Unit B2
2 Bedroom 838 SF
Quantity: 10

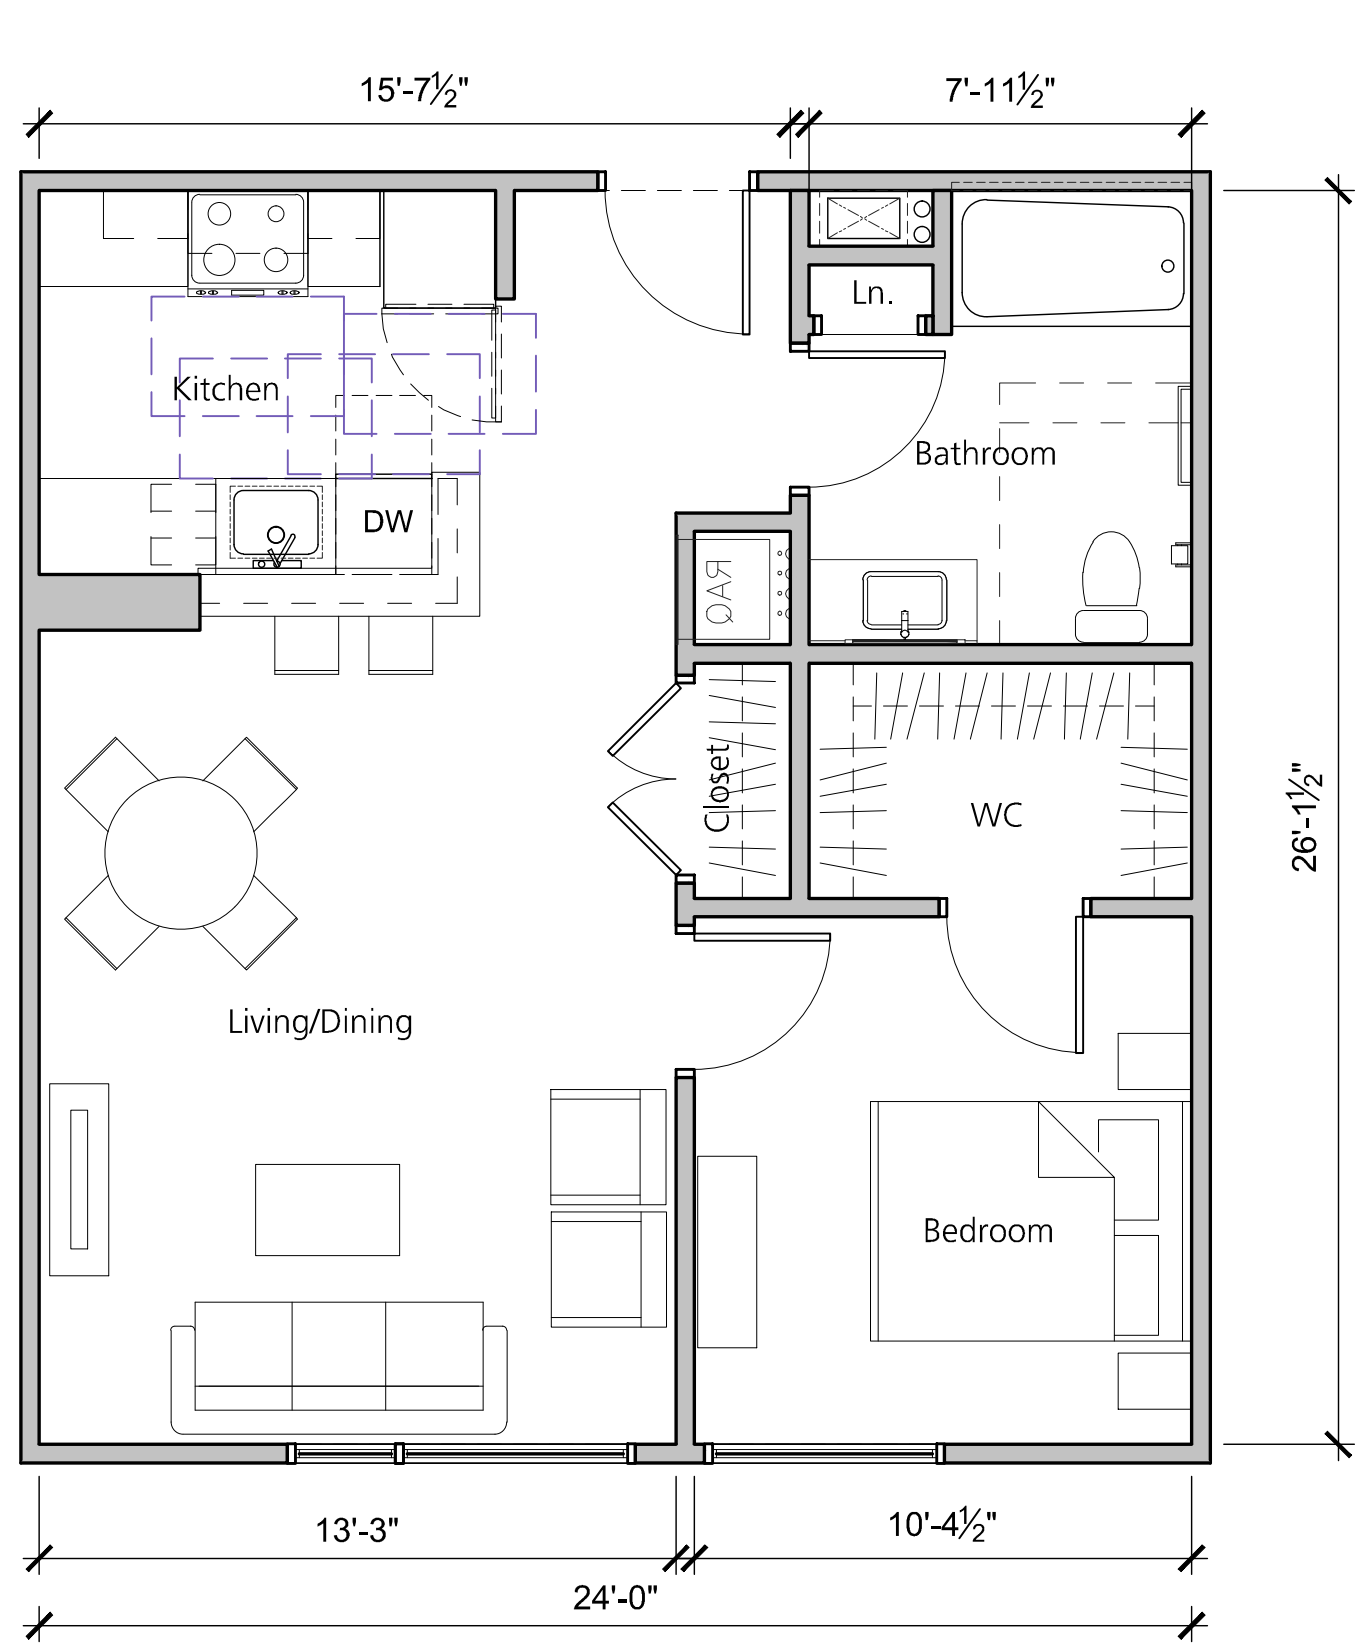


Unit A1
1 Bedroom 627 SF
Quantity: 8

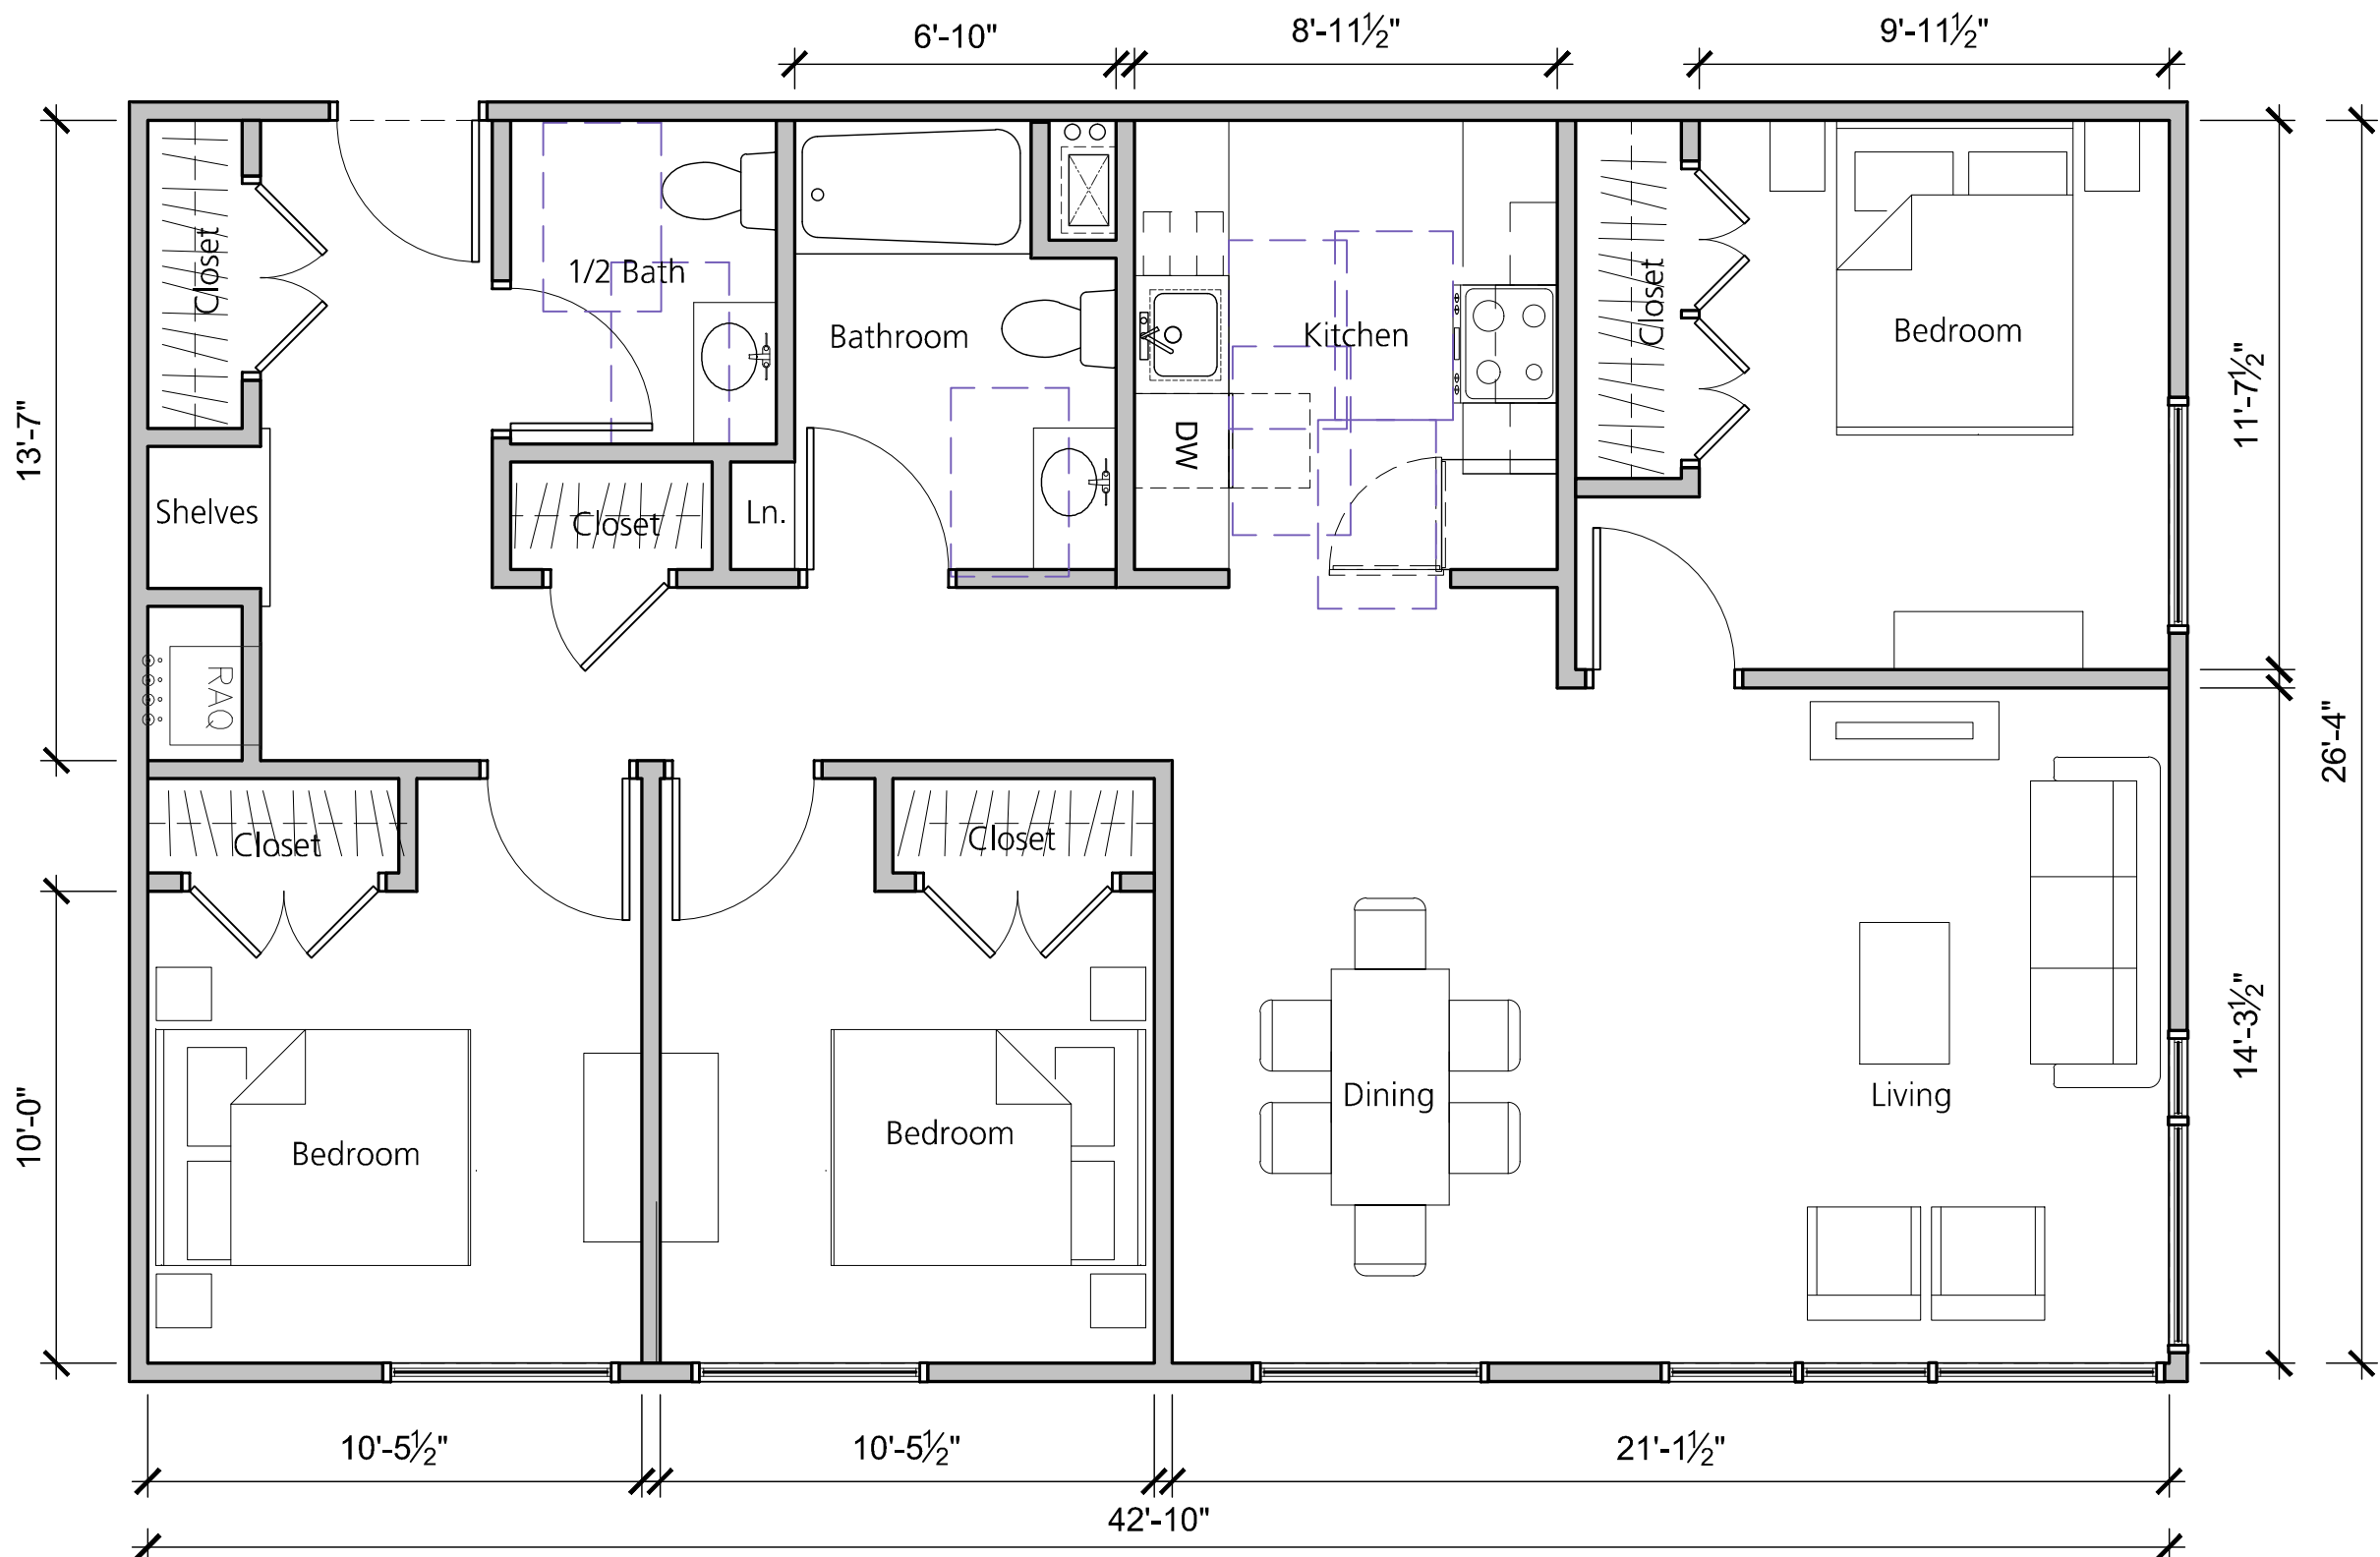


Unit A3
3 Bedroom 1,125 SF
Quantity: 8

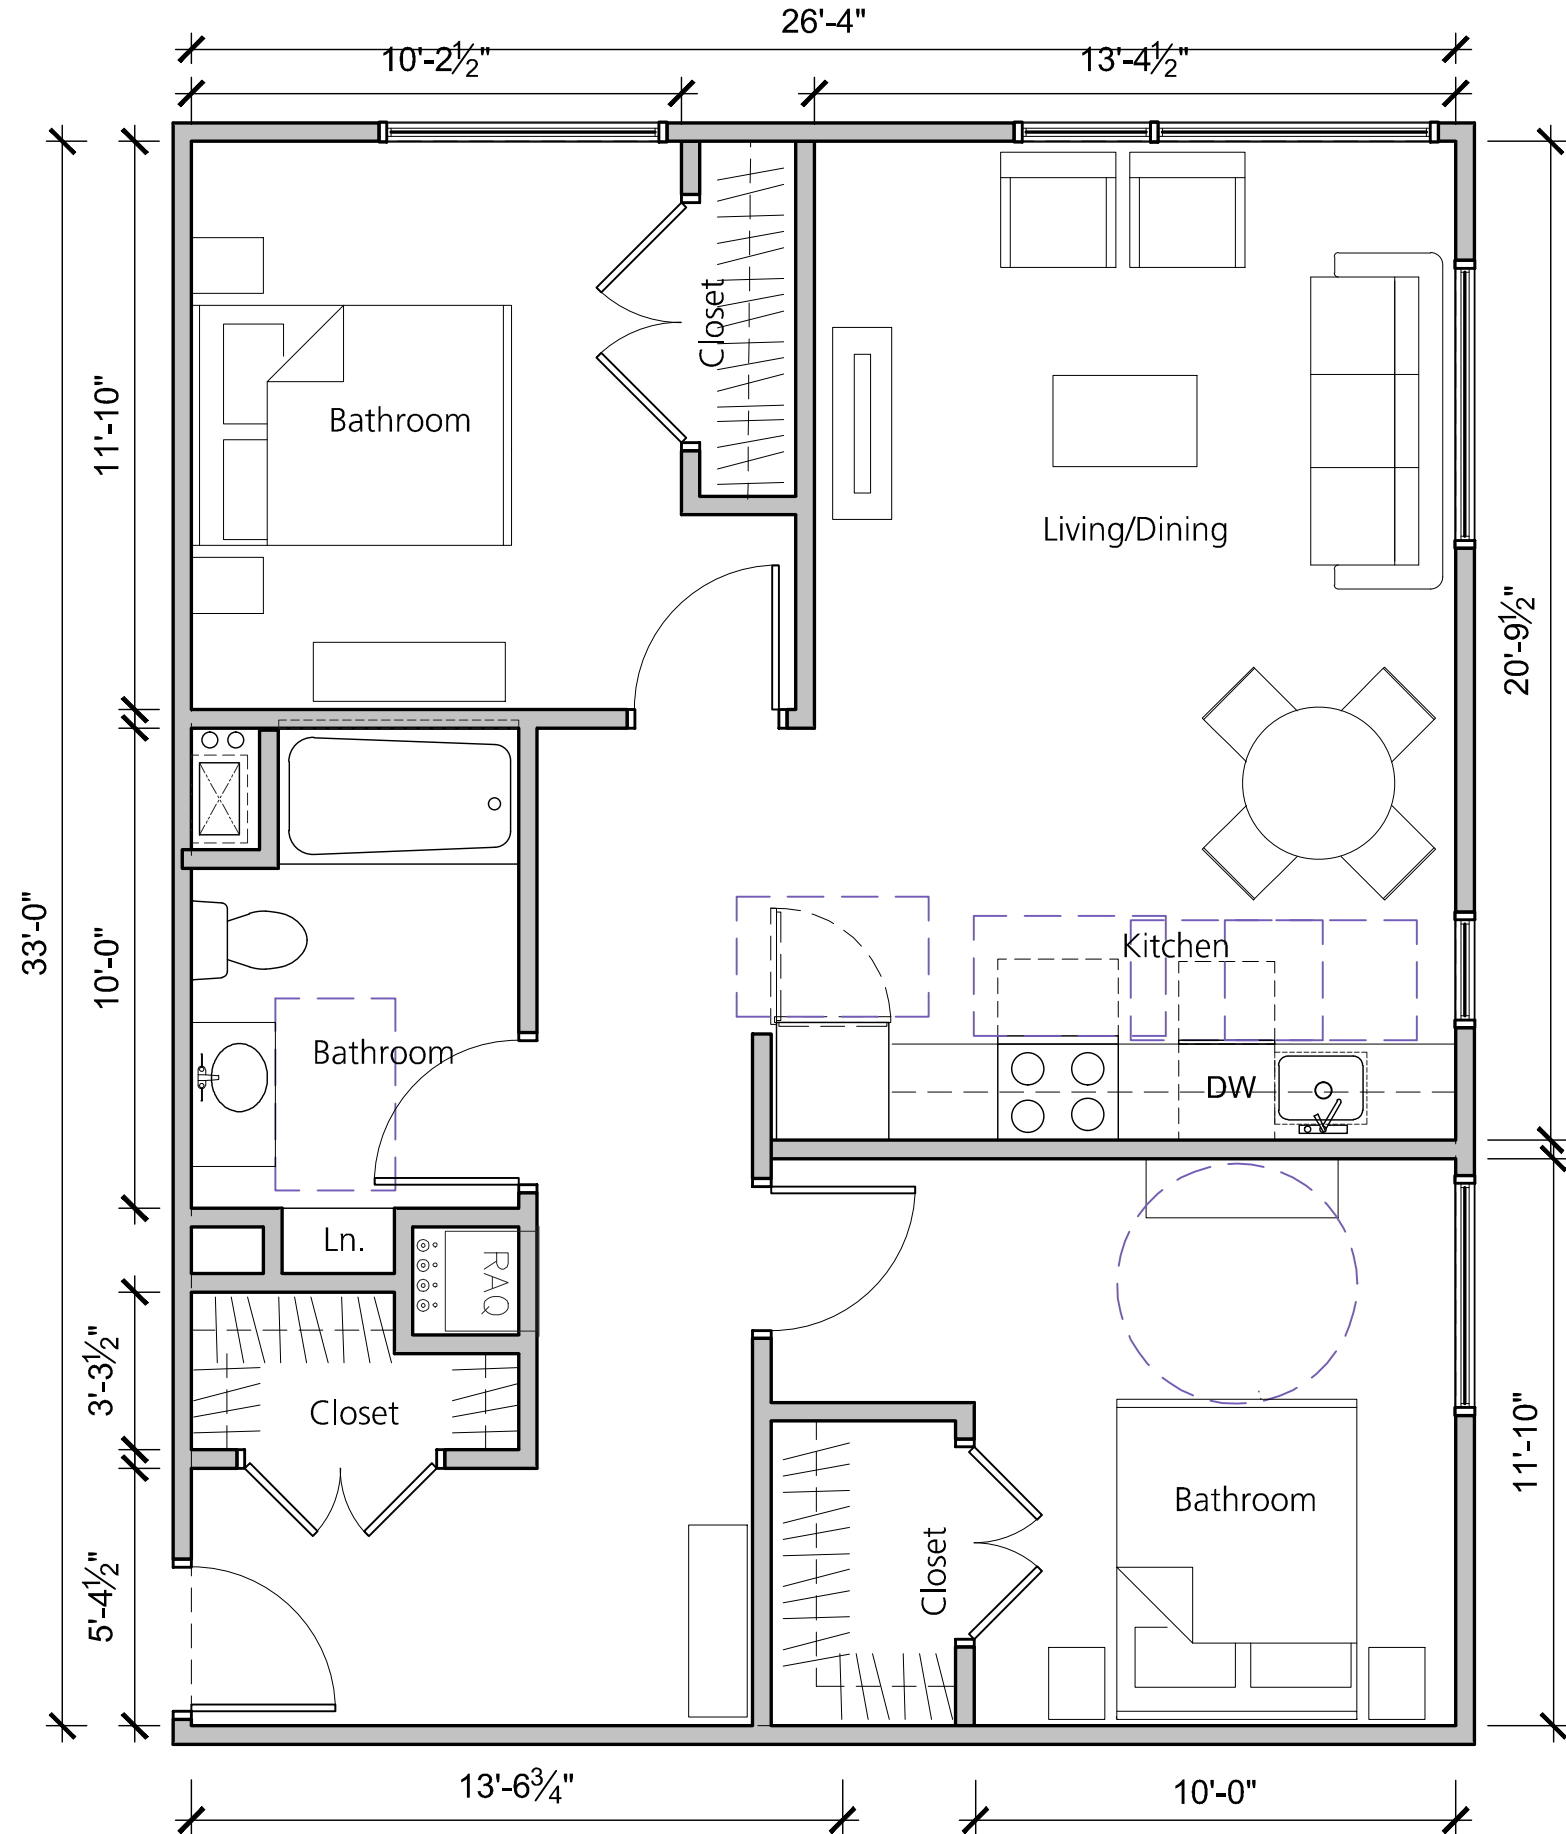

Unit C2
2 Bedroom 869 SF
Quantity: 2

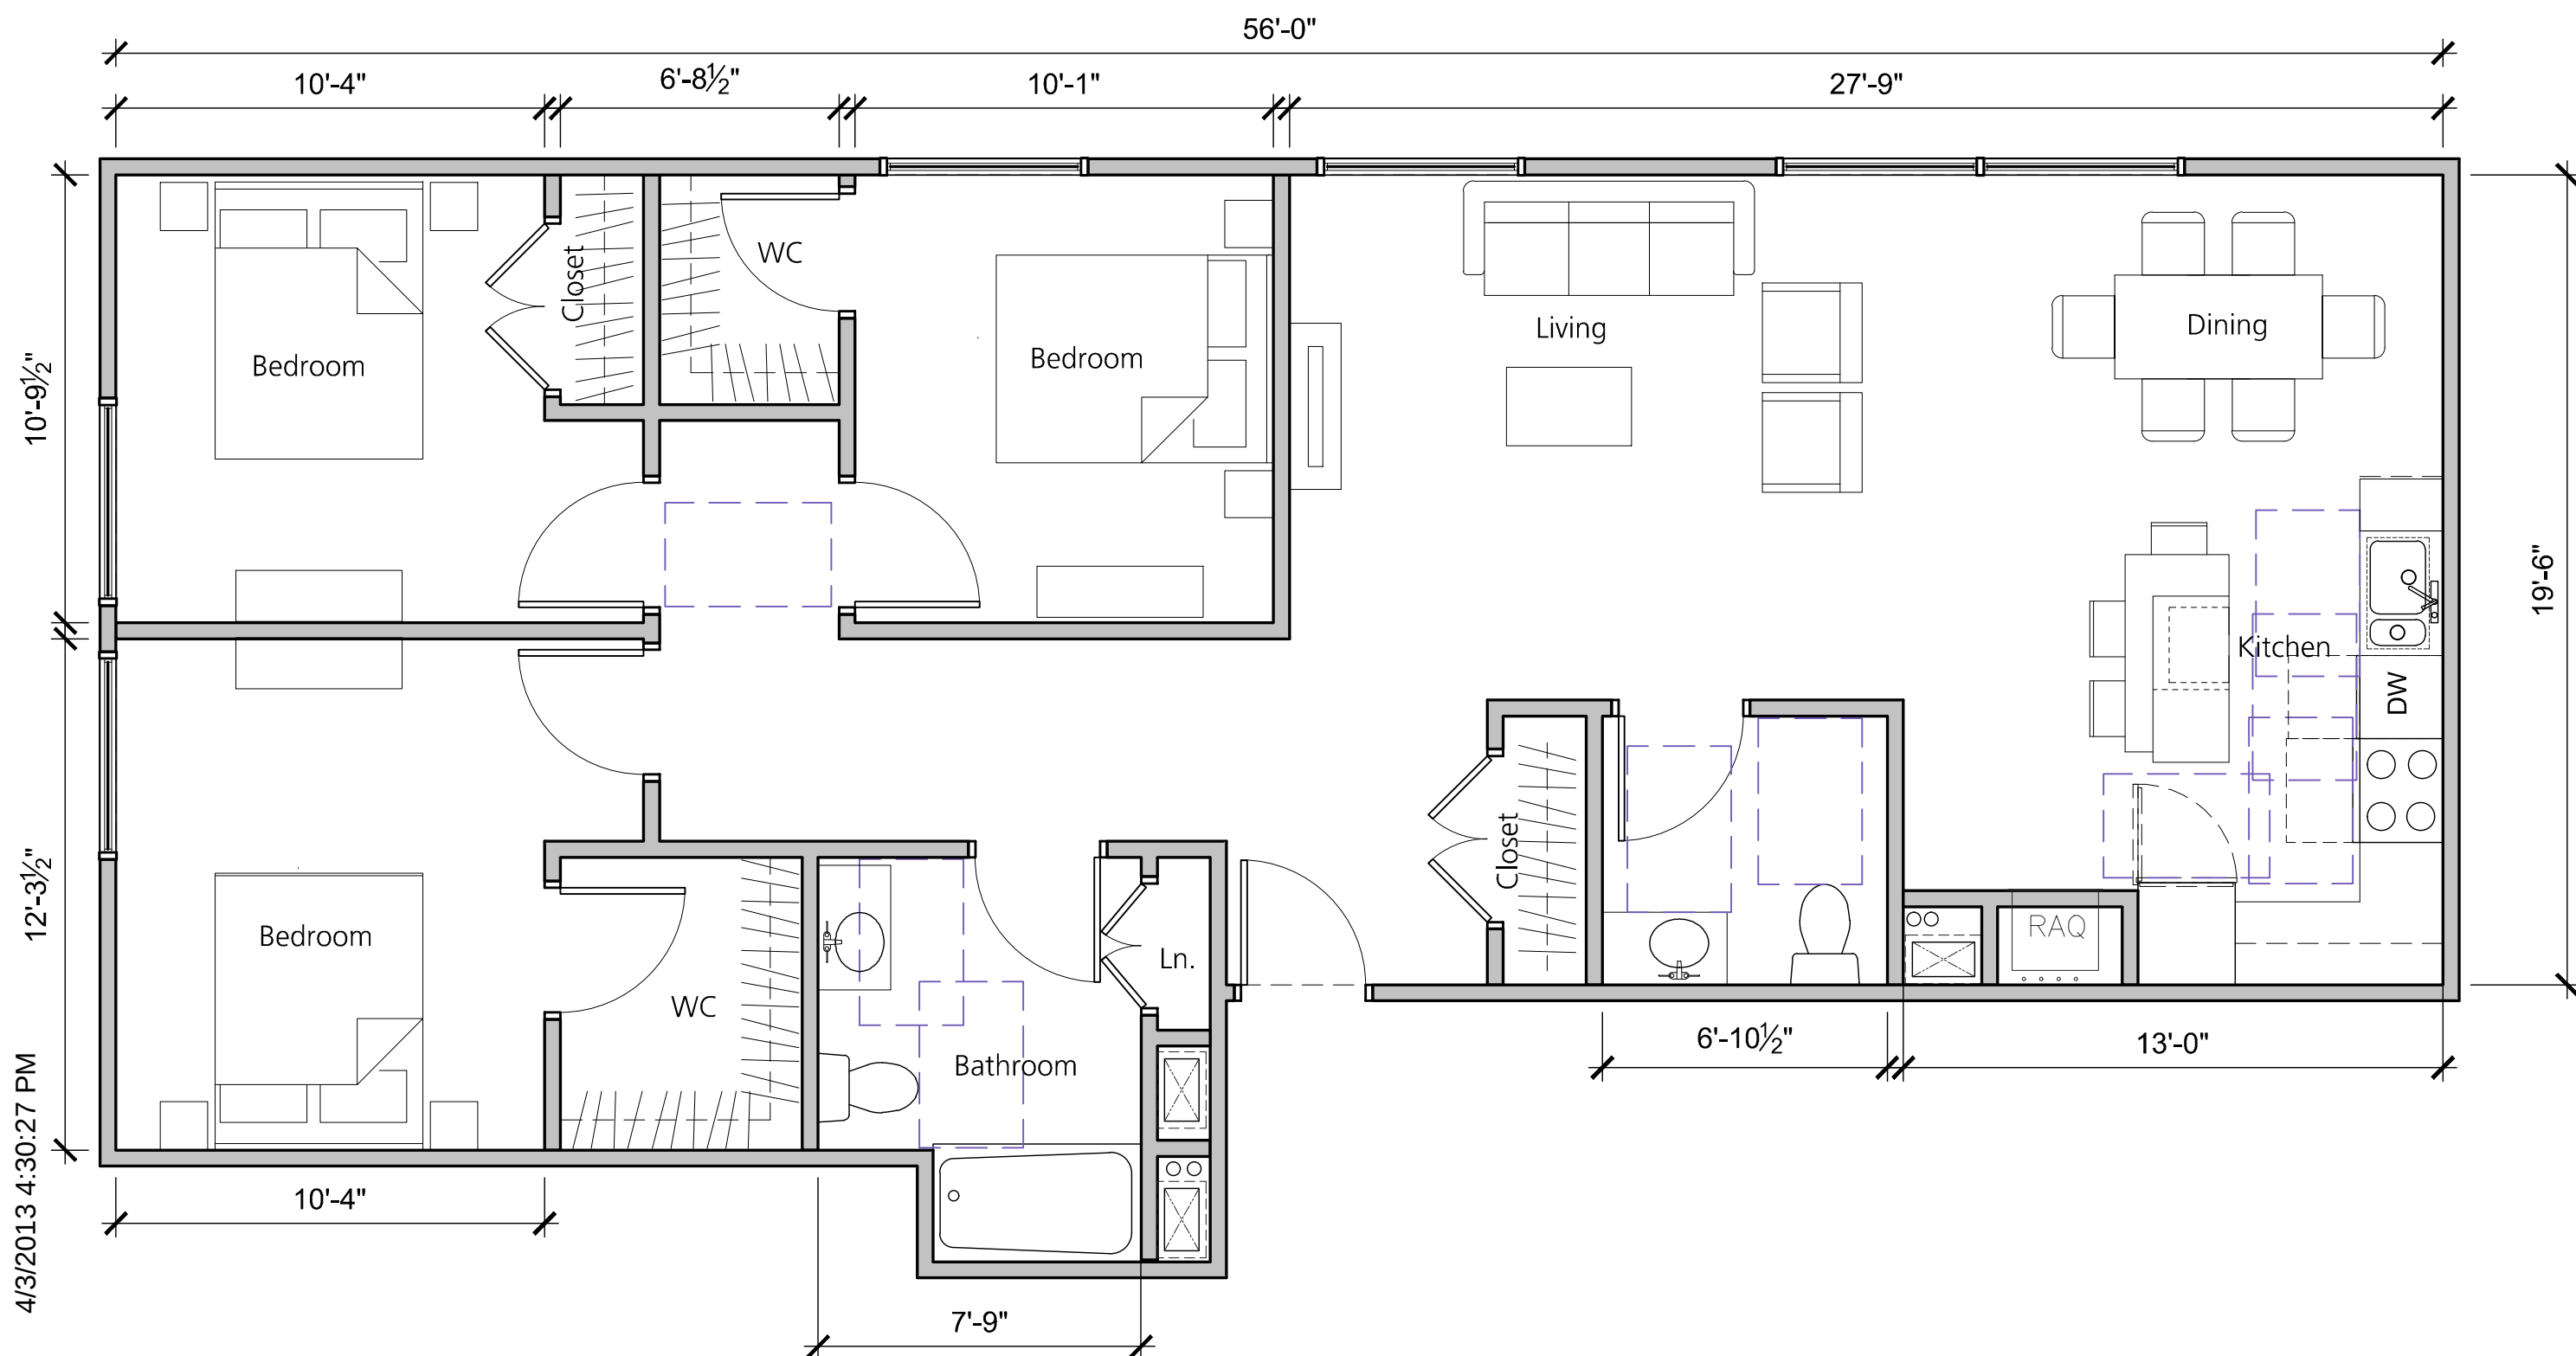

Unit A3
3 Bedroom 909 SF
Quantity: 2

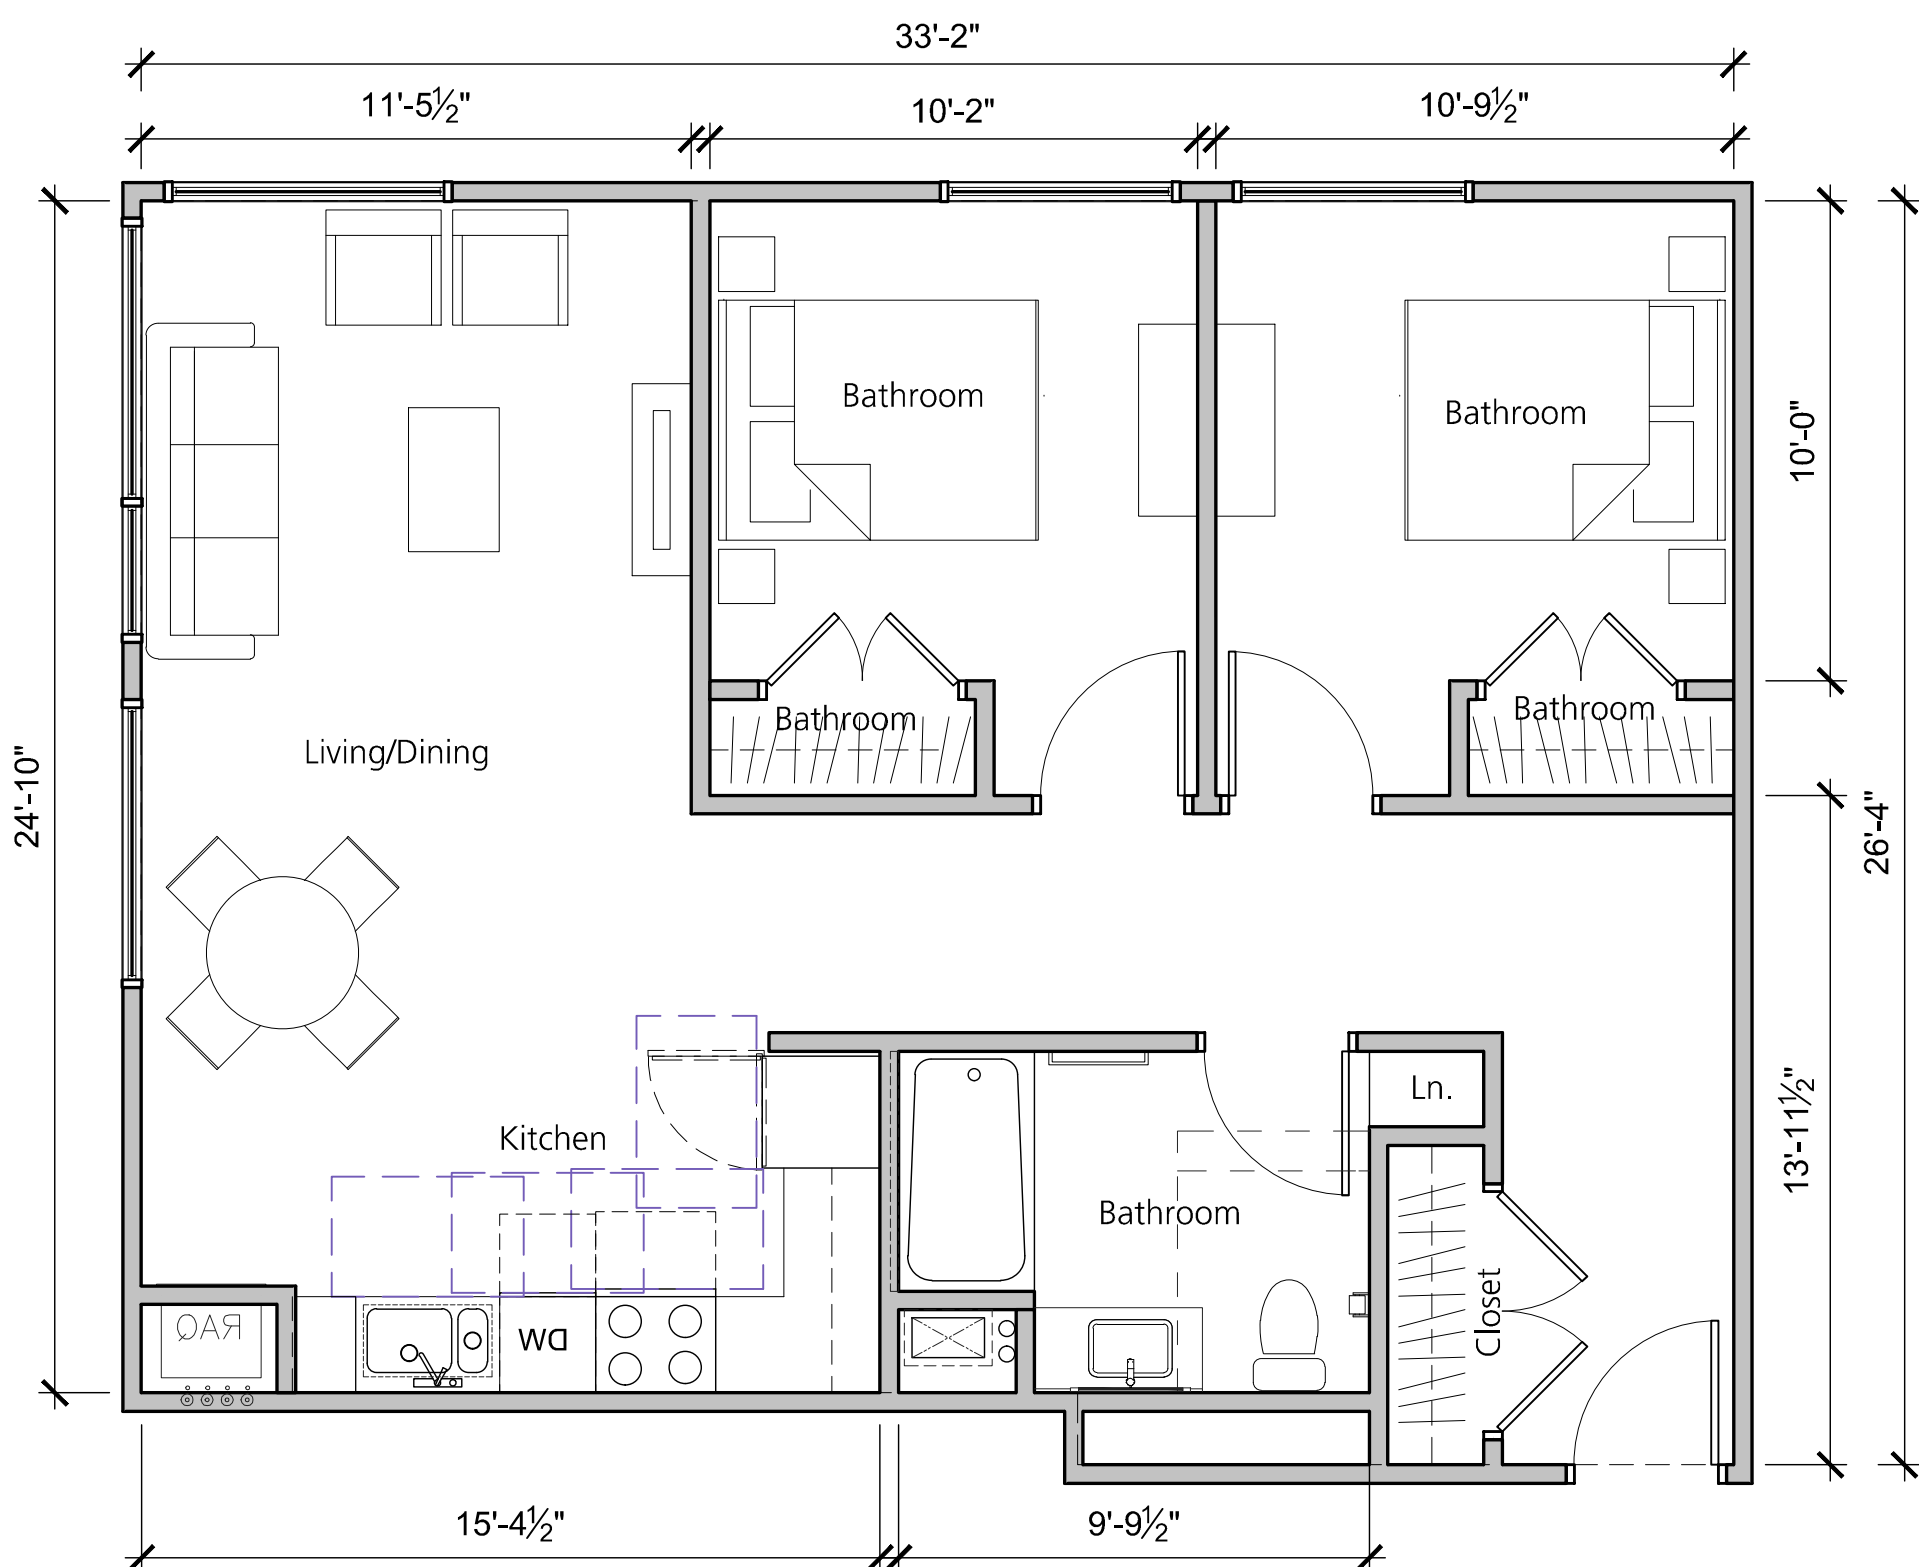

Unit A2
2 Bedroom 845 SF
Quantity: 4

**PERMITTING
SUBMISSION**

PERMITTING SUBMISSION	APRIL 15, 2013
Issue Description	Date


Scale: 1/4" = 1'-0"	Checked By: Checker	Reviewed By: --
Drawn By: Author		

Project No. 2011069.02


**UNION SQUARE
HOUSING**

181 + 197 Washington Street
Somerville, MA 02143


**SCC BUILDING
UNIT PLANS**

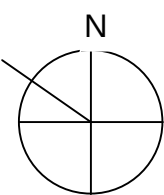


A7.10

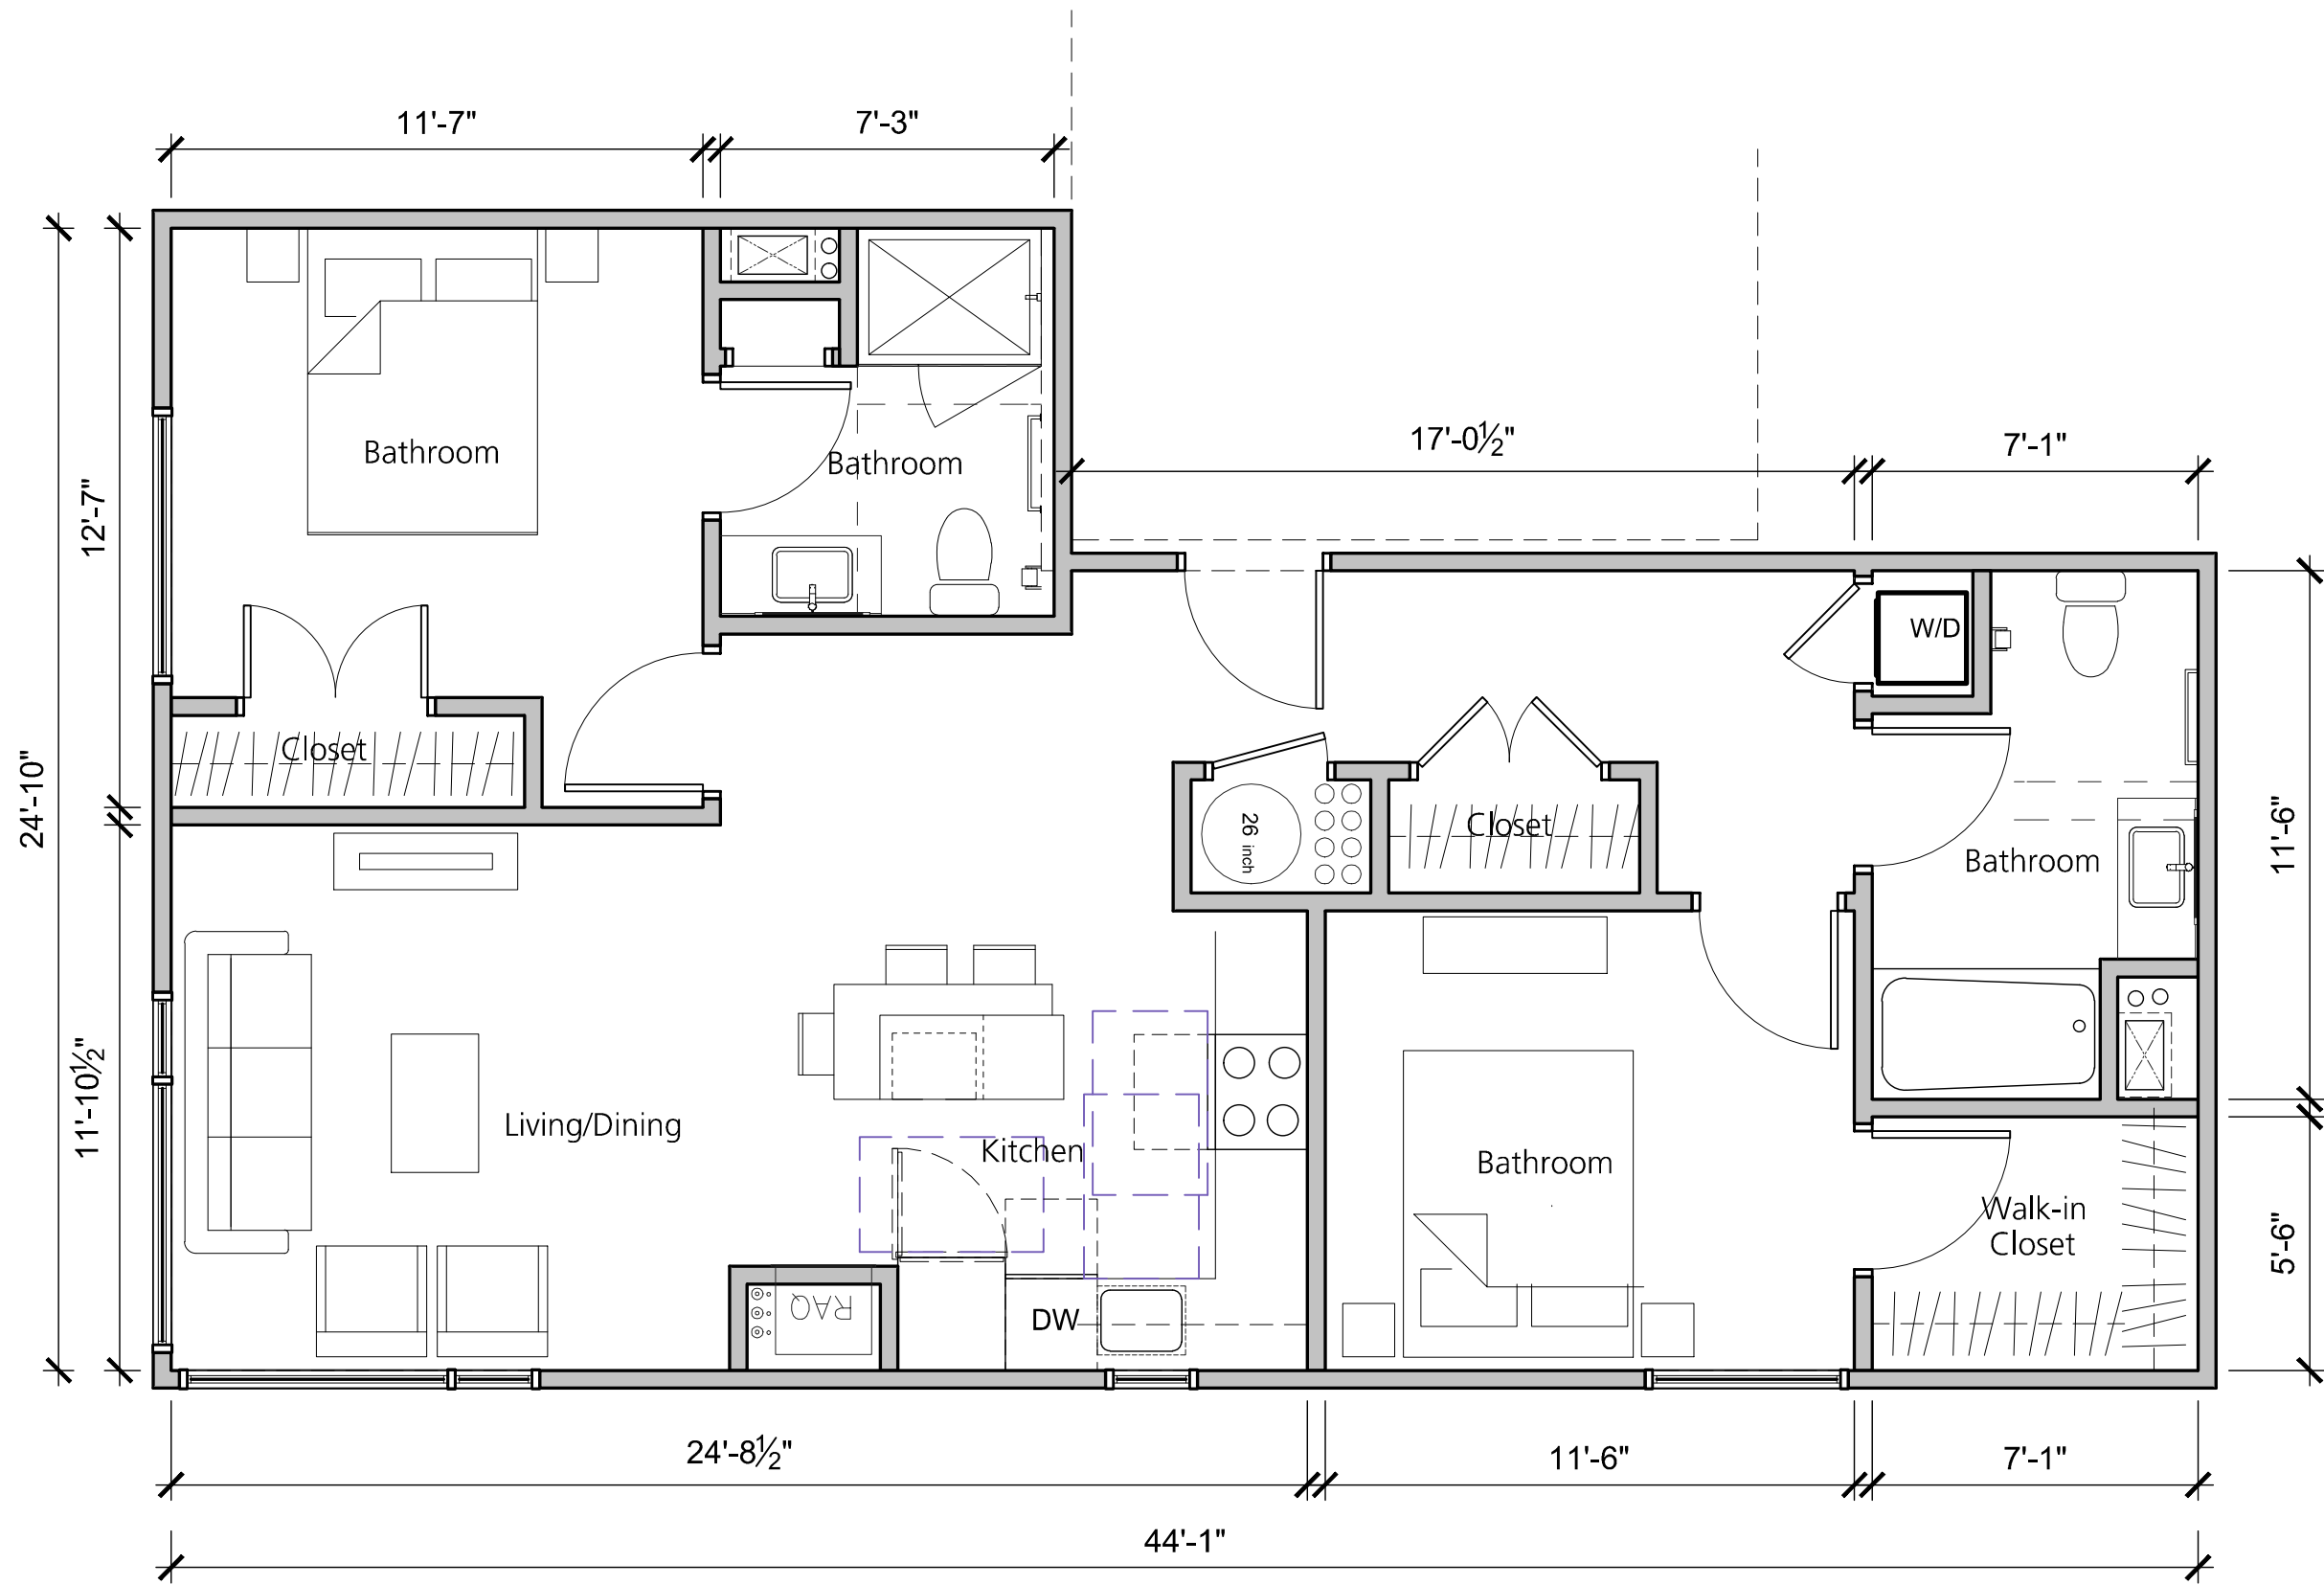


Unit 2C
2 Bedroom 908 SF
Quantity 3

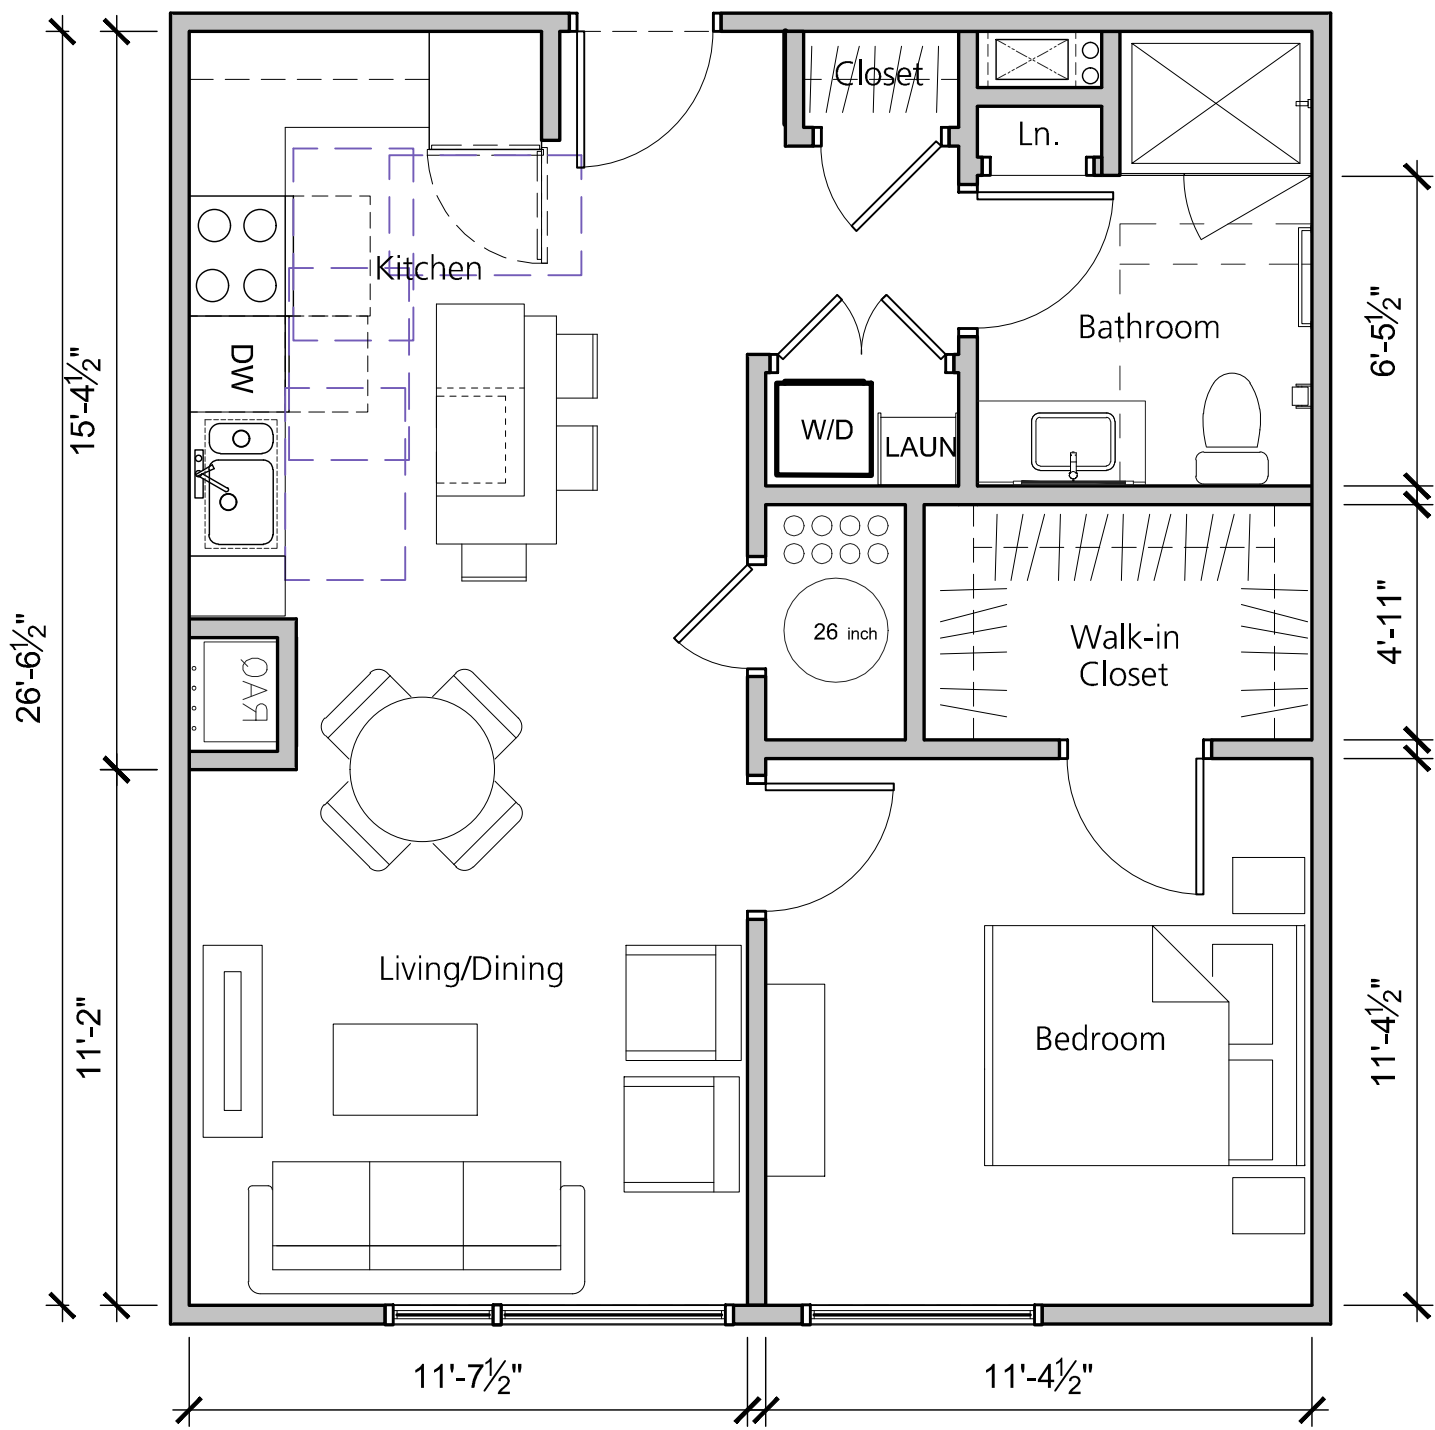


Unit 1B
1 Bedroom 635 SF
Quantity 12

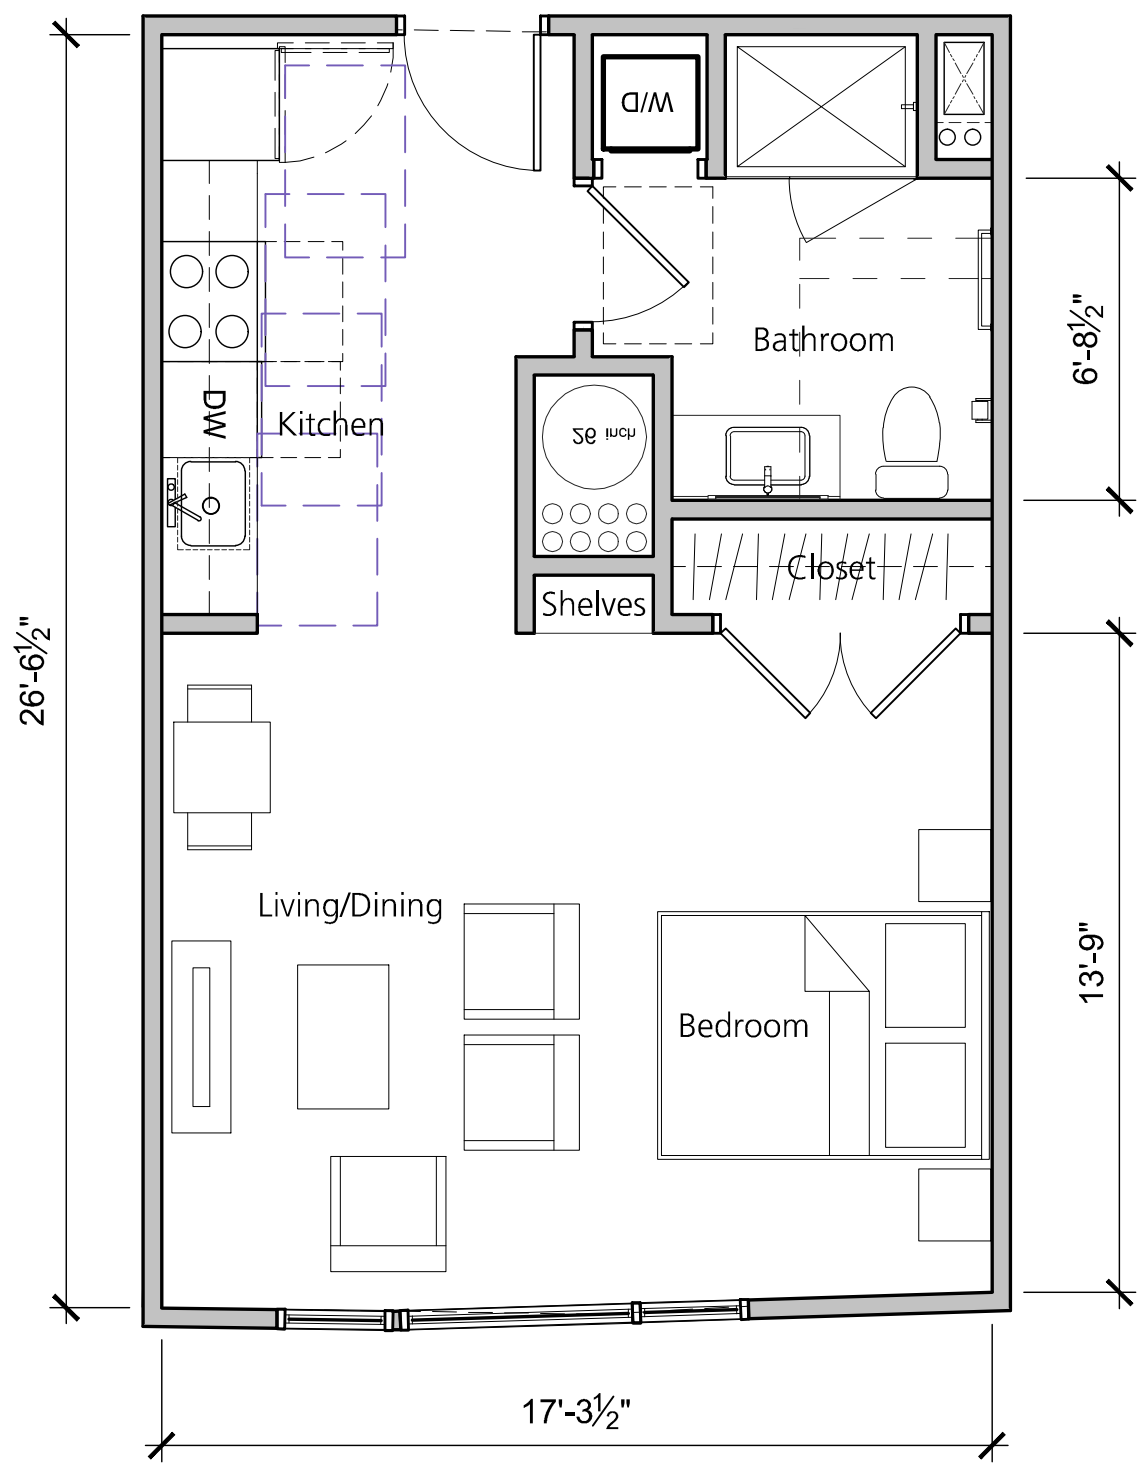


Unit S
Studio 470 SF
Quantity: 4

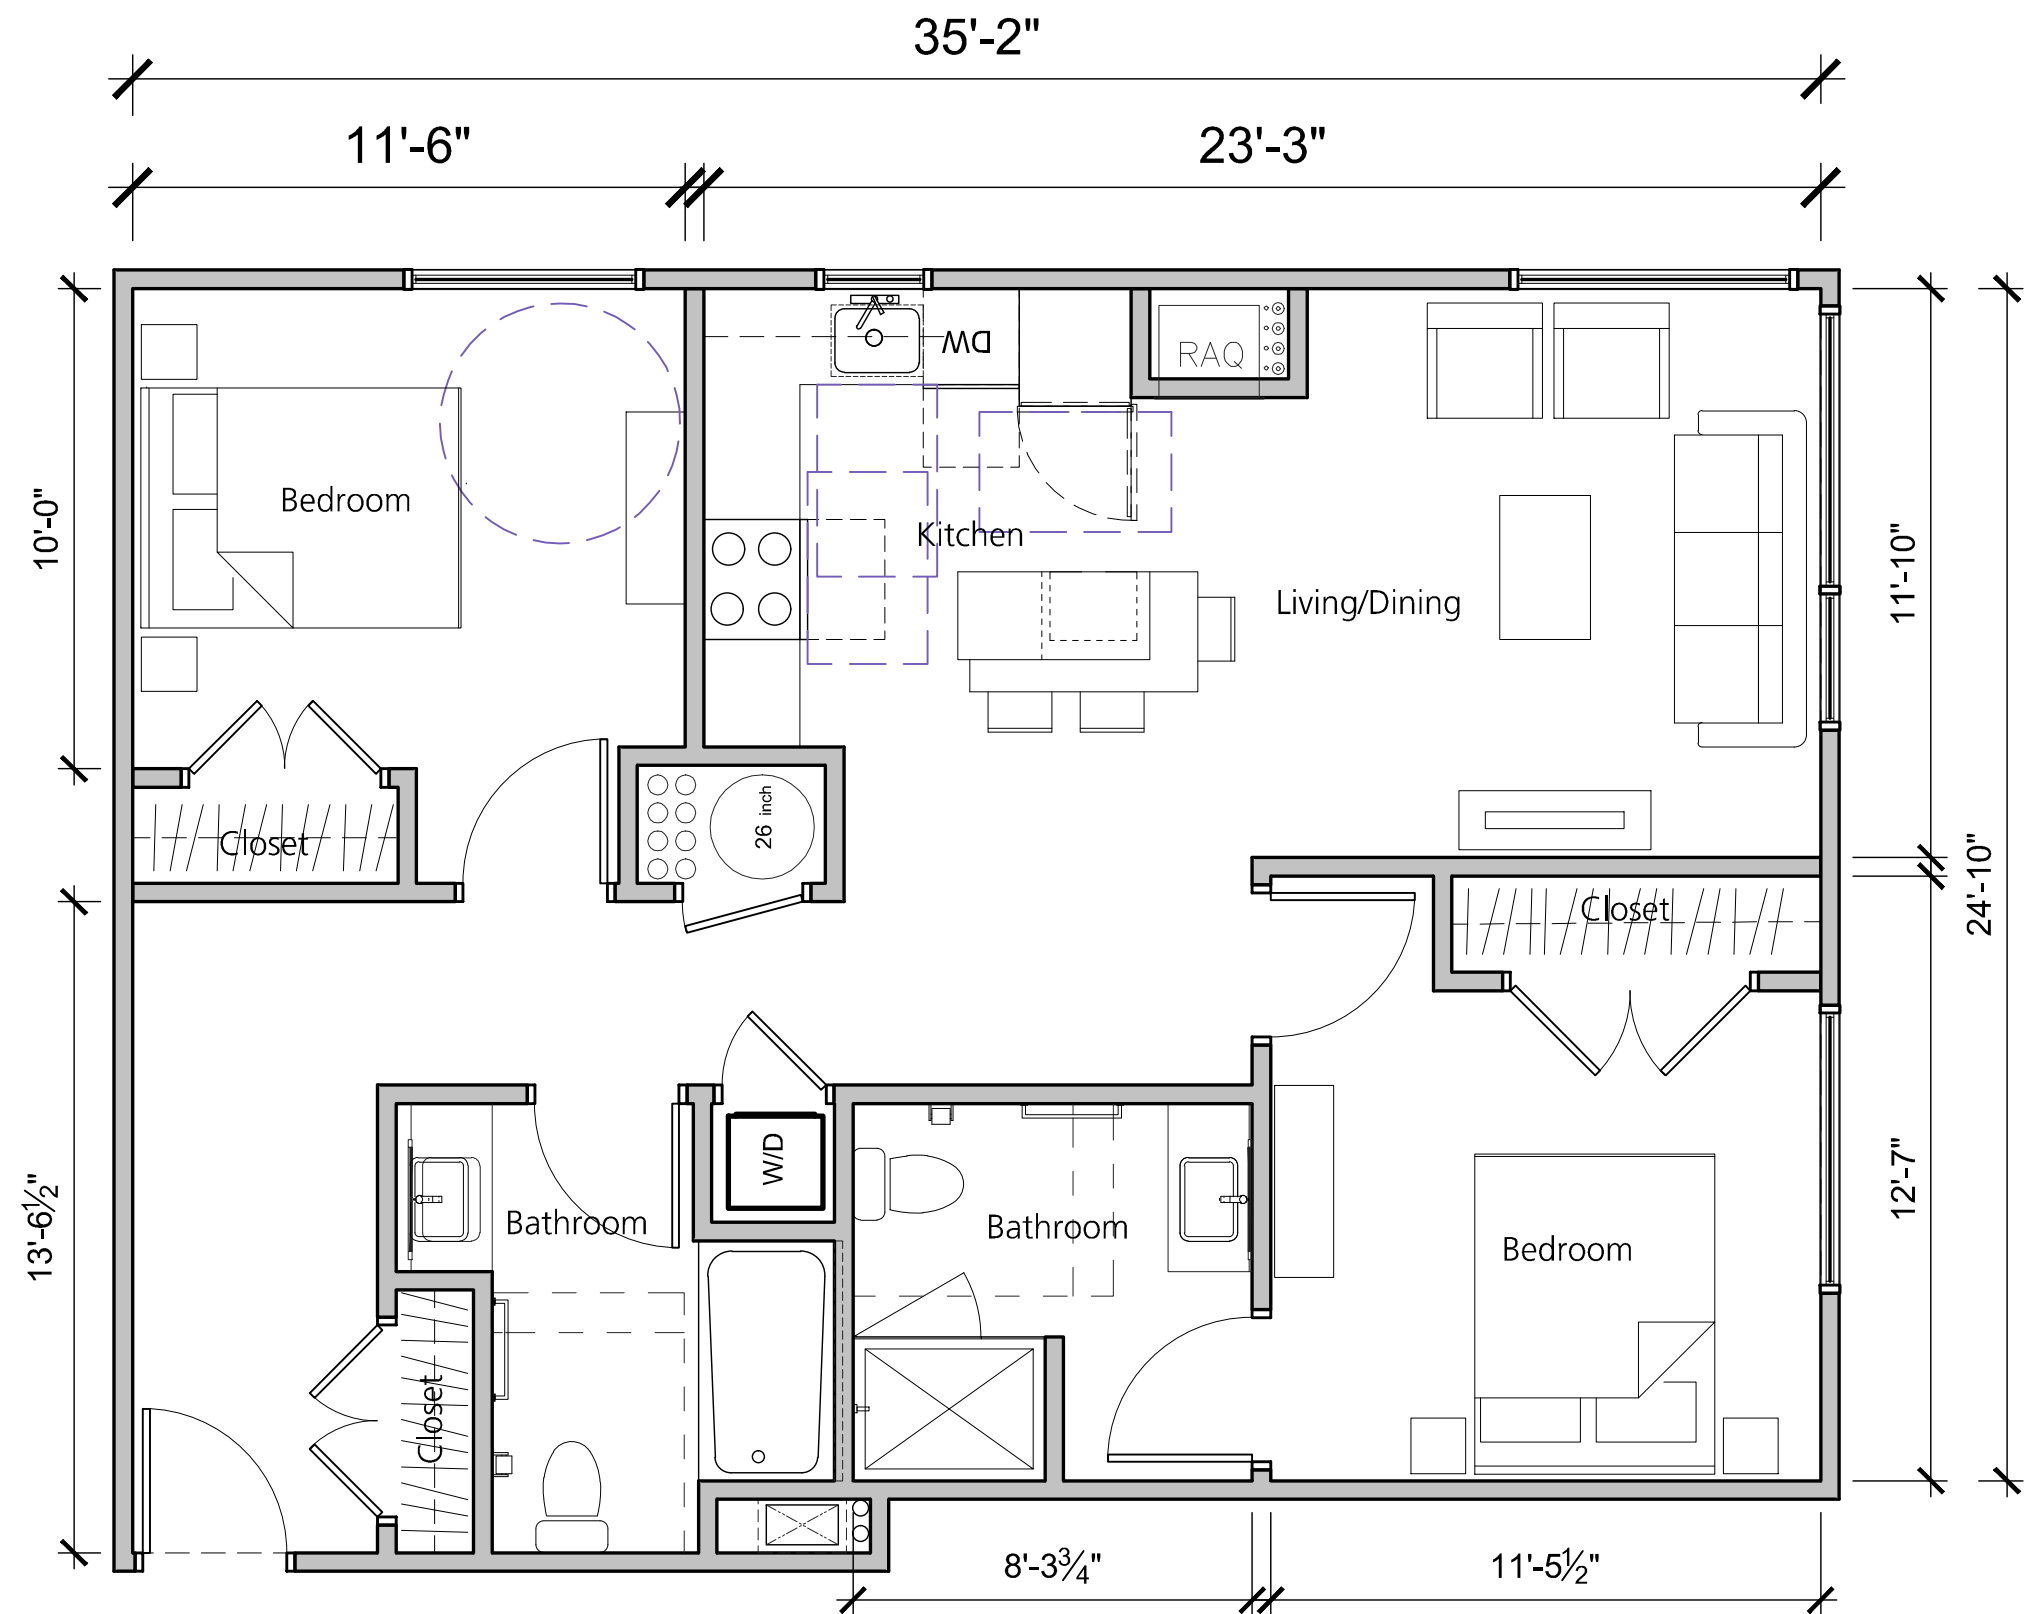


Unit 2A
2 Bedroom 896 SF
Quantity 12

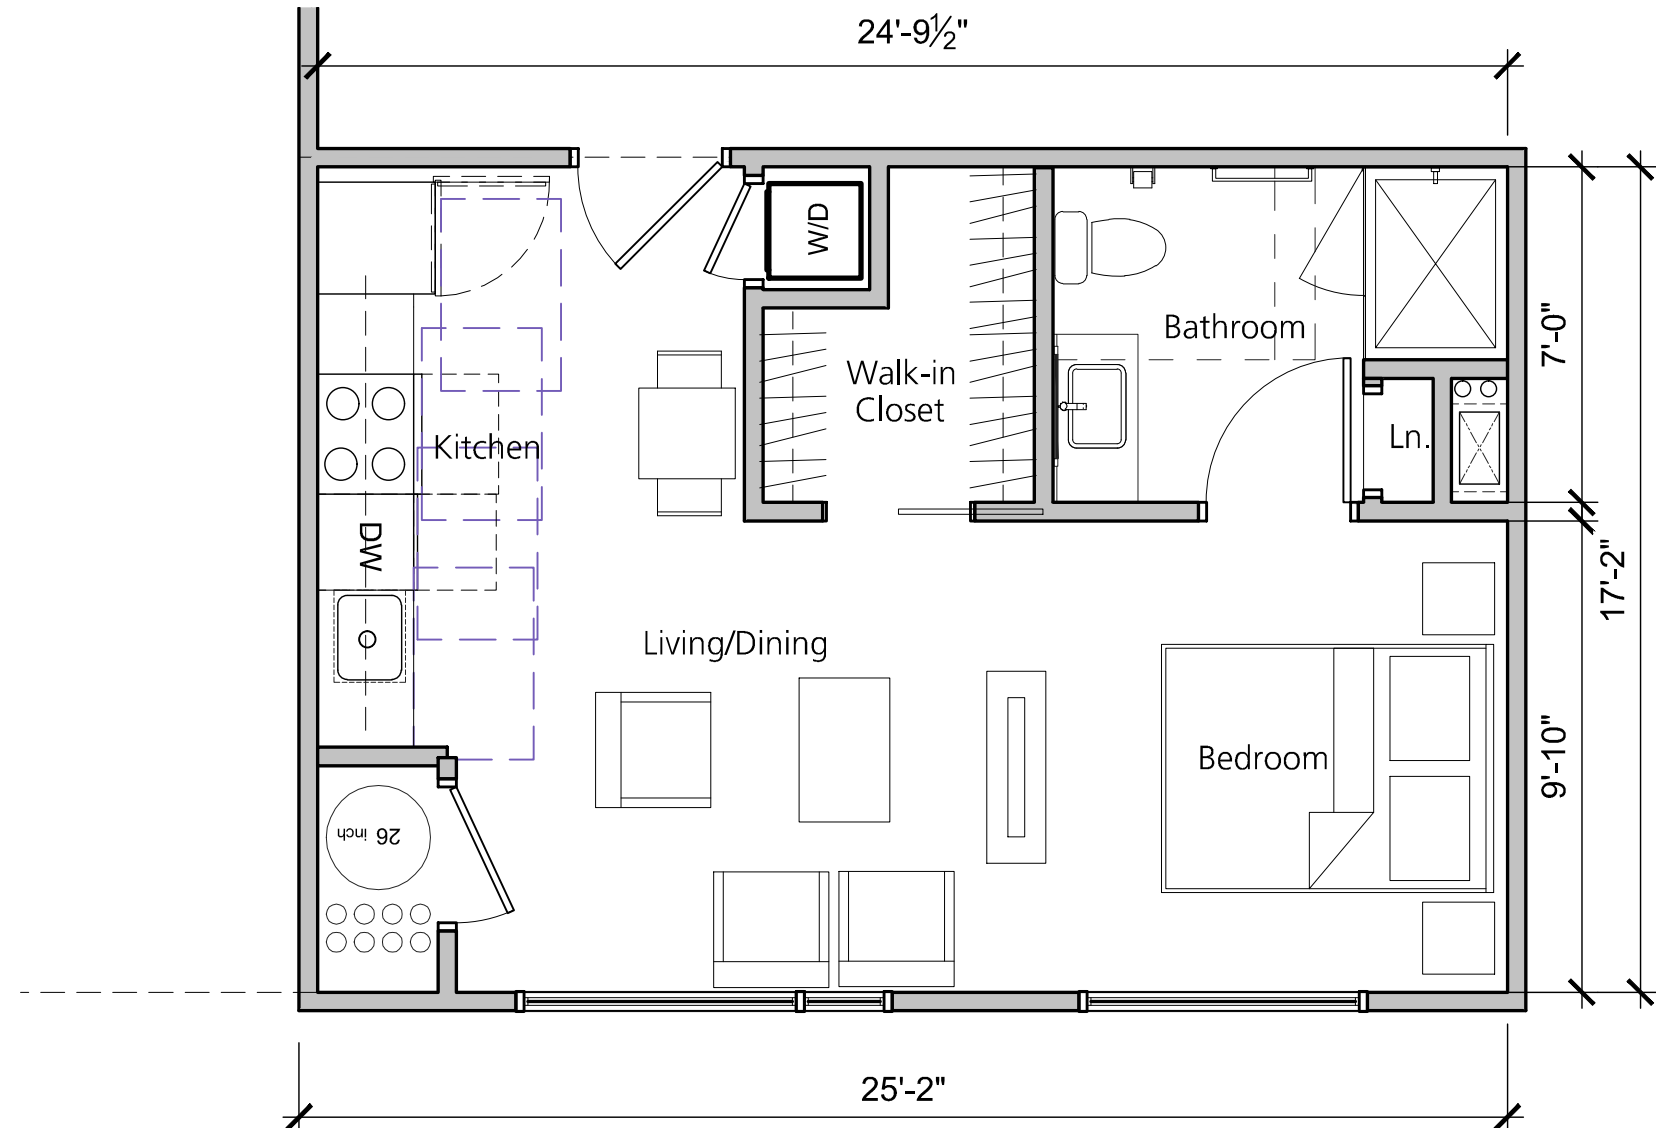

Unit S2
Studio 494 SF
Quantity 1

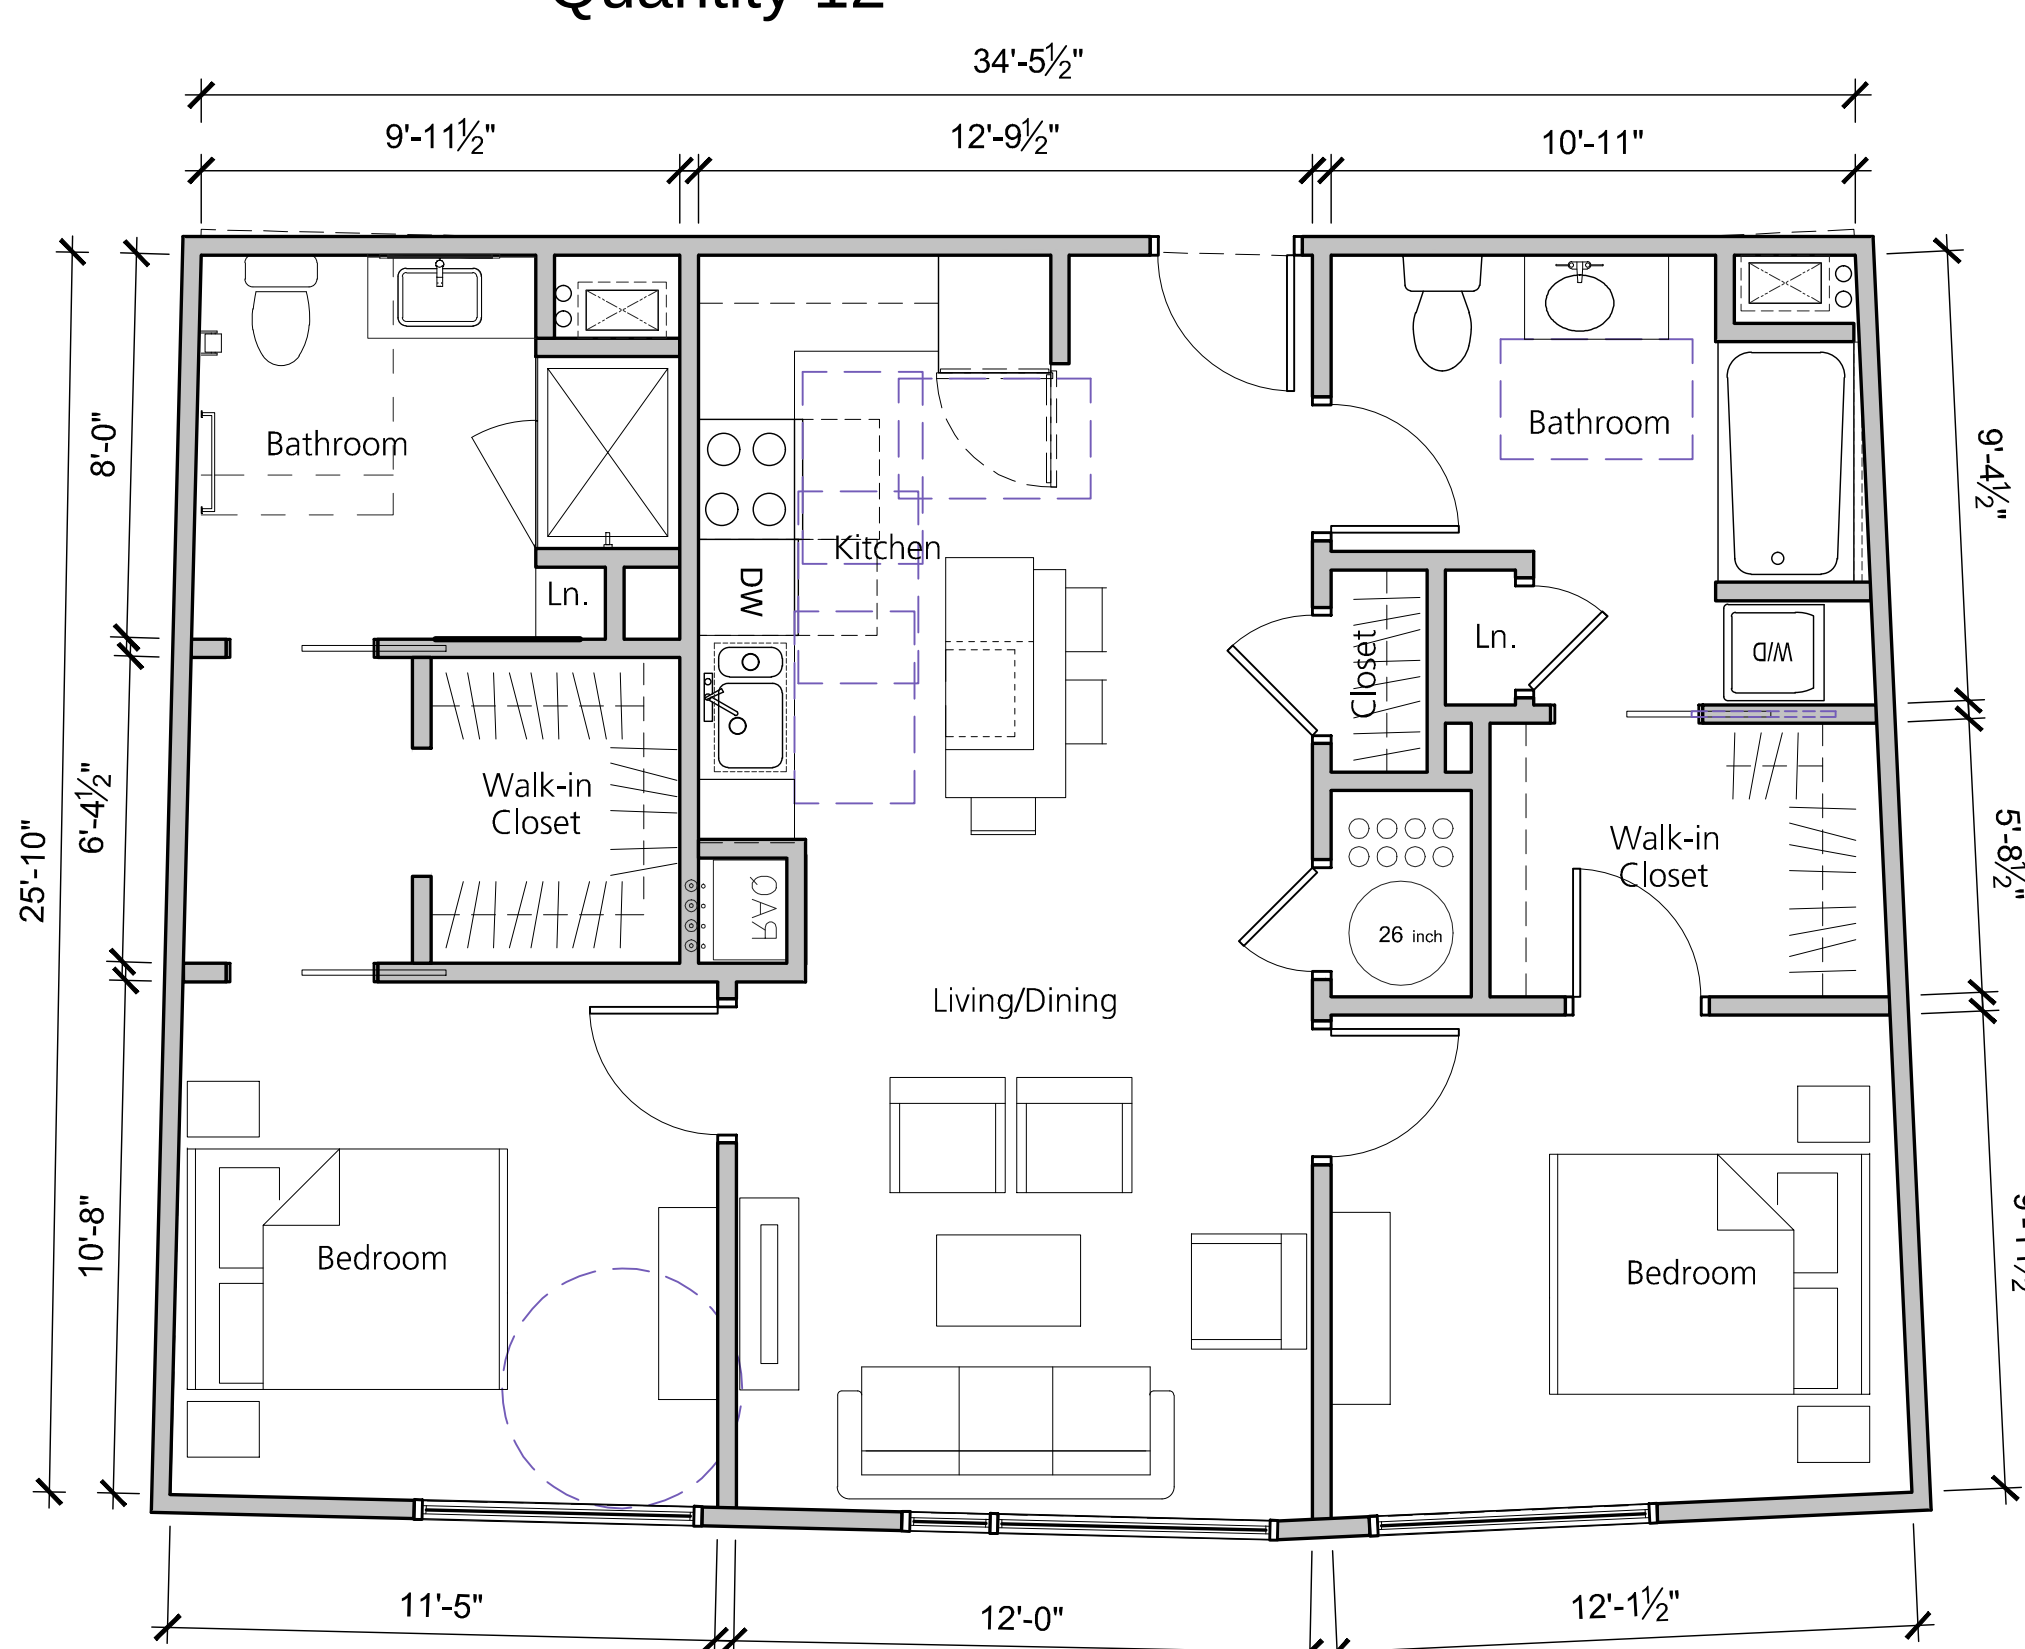

Unit 2B
2 Bedroom 931 SF
Quantity 4

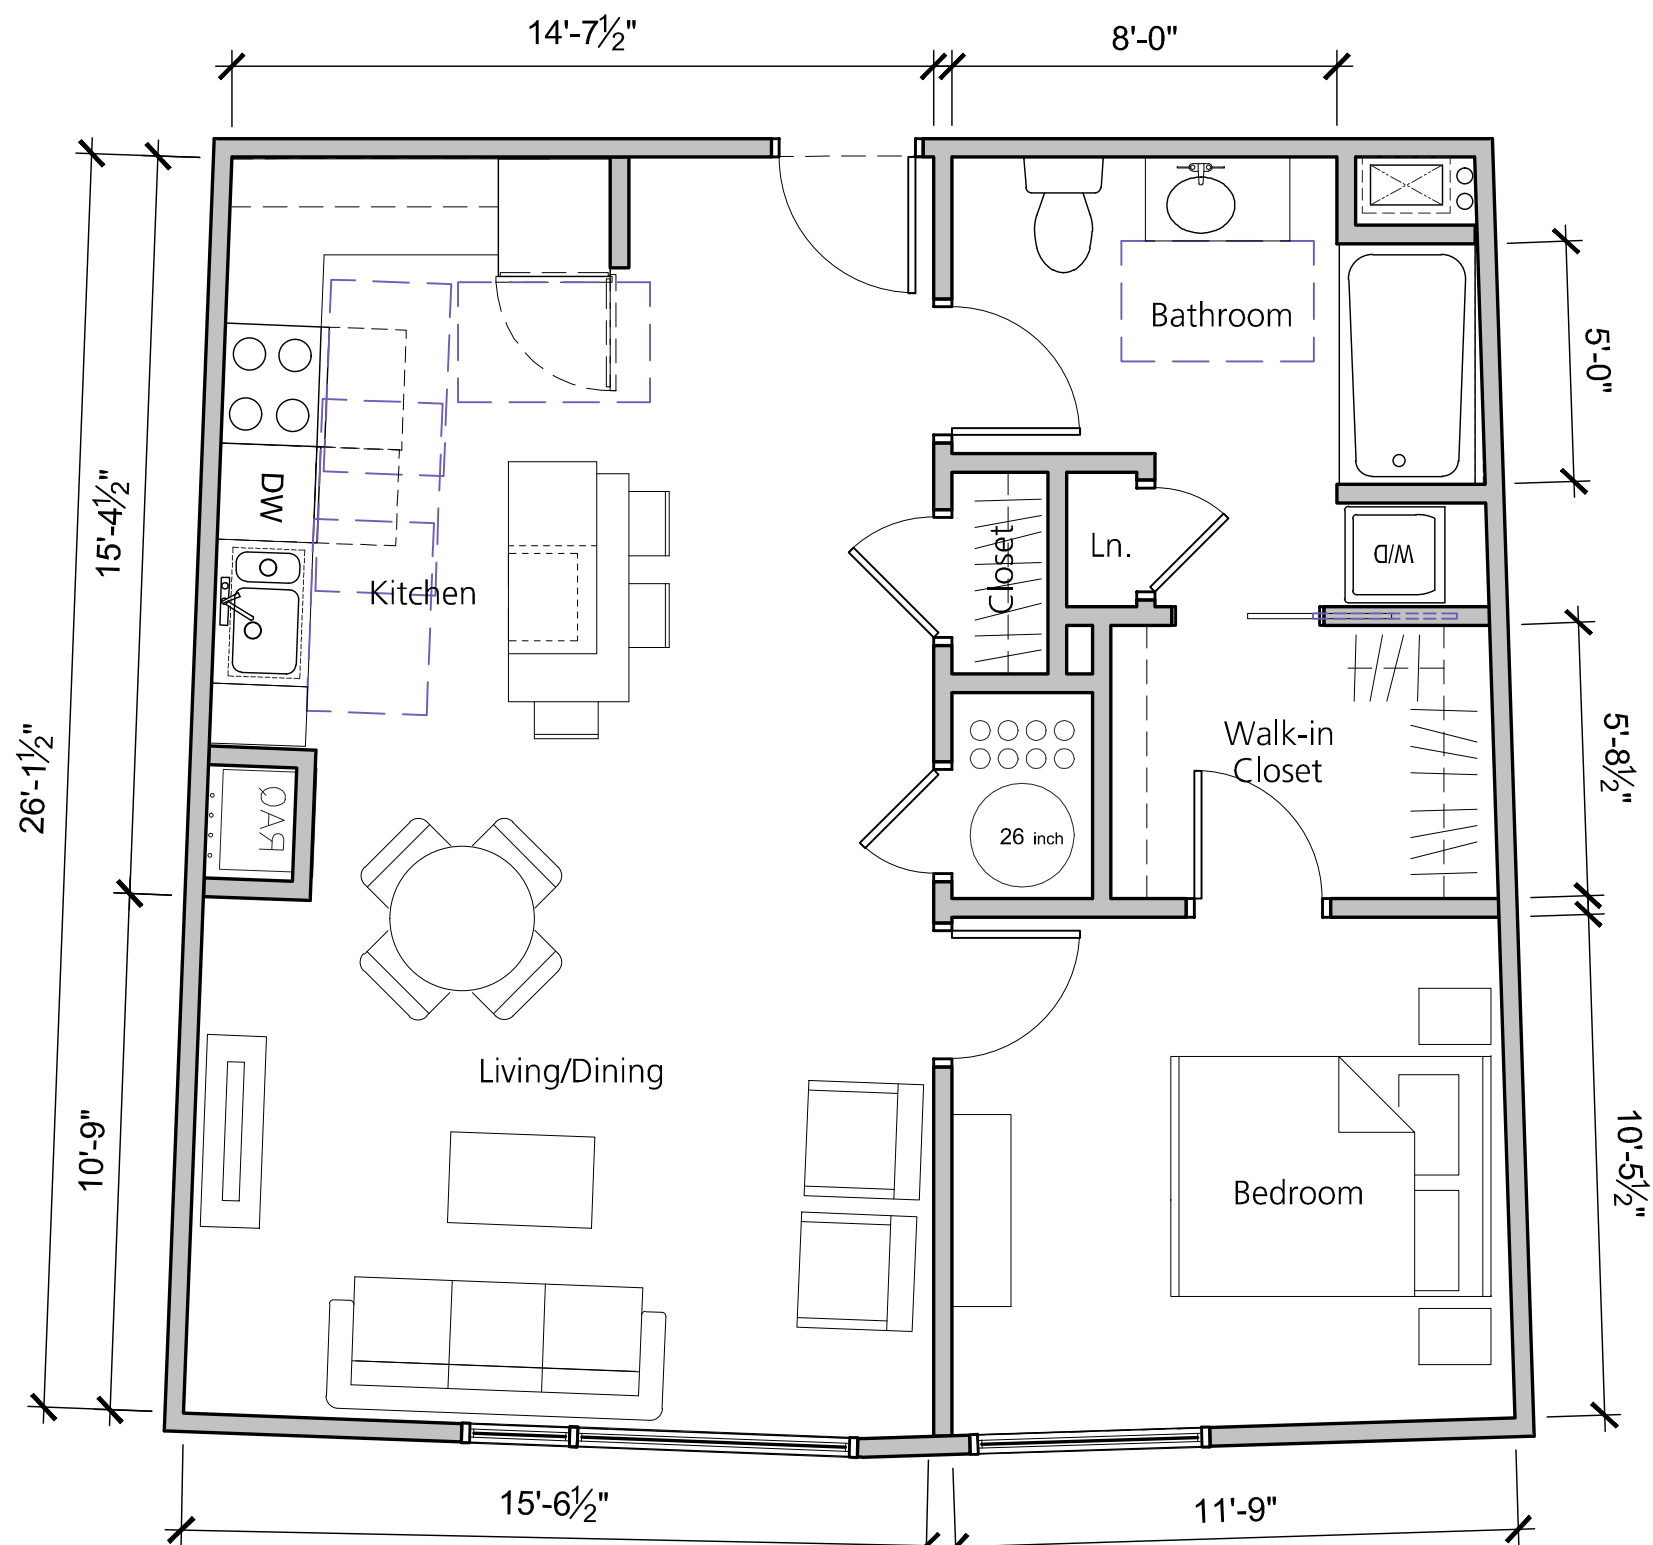

Unit 1A
1 Bedroom 659 SF
Quantity 8

Client CPI SCC LLC	(774) 255-0157
STRUCTURAL L A Fuess Partners, Inc.	(617) 948-5700
CIVIL ENGINEER Design Consultants, Inc.	(617) 776-3350
MEPPP R W Sullivan Engineering	(617) 523-8227
LANDSCAPE Terraink	(617) 650-7398

**PERMITTING
SUBMISSION**

PERMITTING SUBMISSION	APRIL 15, 2013
Issue Description	Date


Scale: 1/4" = 1'-0"	
Drawn By: Author	Checked By: Checker
	Reviewed By: --

Project No. 2011069.02

**UNION SQUARE
HOUSING**

181 + 197 Washington Street
Somerville, MA 02143

**CPI BUILDING
UNIT PLANS**

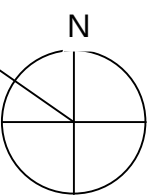

A7.11