


KEITH B. GROSS
Architect

34 SILVER HILL ROAD
WESTON, MA
617-461-4505

Consultant:

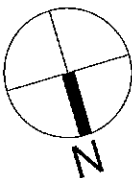

Revisions:

No. : Date : Remarks :

Project:

**THREE FAMILY
Residence**

198 CENTRAL ST.
SOMERVILLE, MA

Date : MAY, 31 2015

Scale : 1/4" = 1'-0"

Project Number :

Drawn By : KGB

Checked By : KGB


Drawing Title :

**PROPOSED
PLANS**


Seal :

Sheet No. :


A1.0

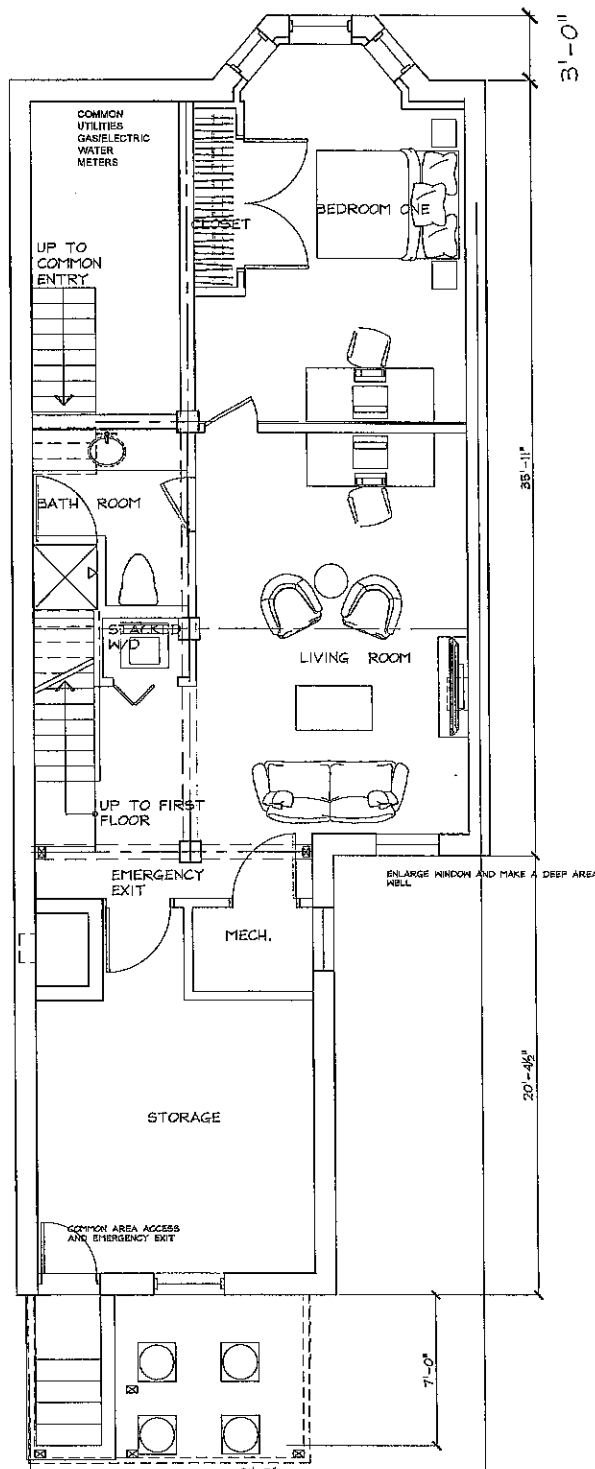


BASEMENT PLAN - UNIT ONE - 1090 GROSS SQ. FT. +/-
SCALE: 1/4" = 1'-0"

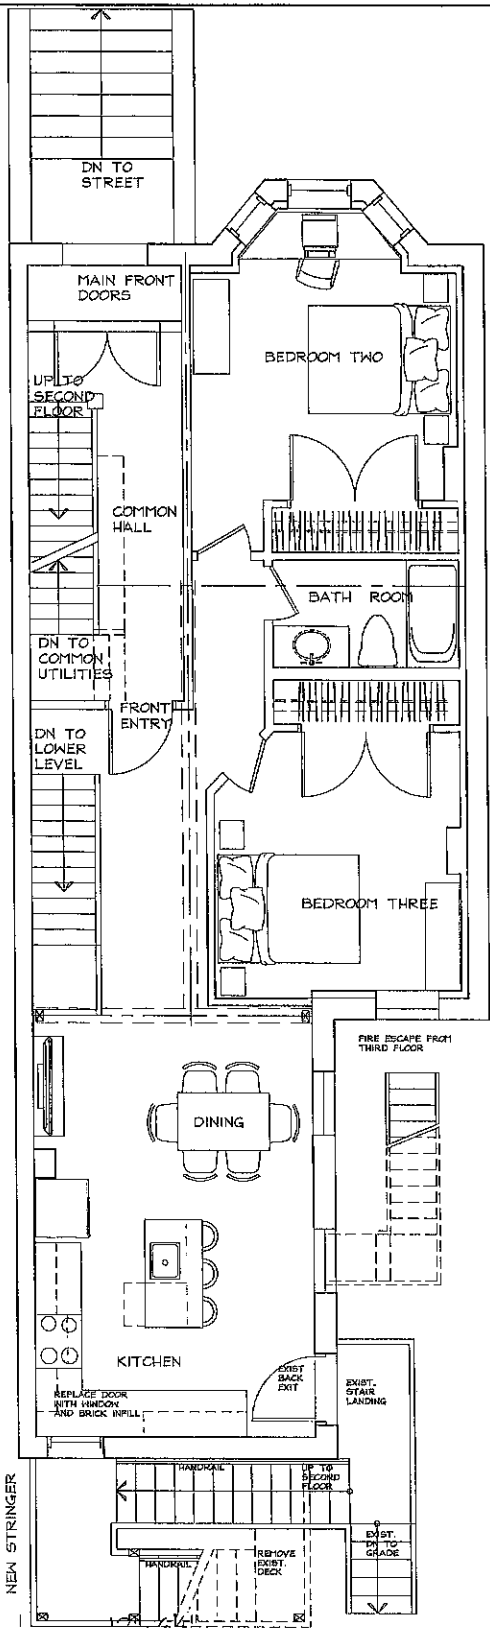


FIRST FLOOR PLAN - UNIT ONE - 1065 GROSS SQ. FT. +/-
SCALE: 1/4" = 1'-0"

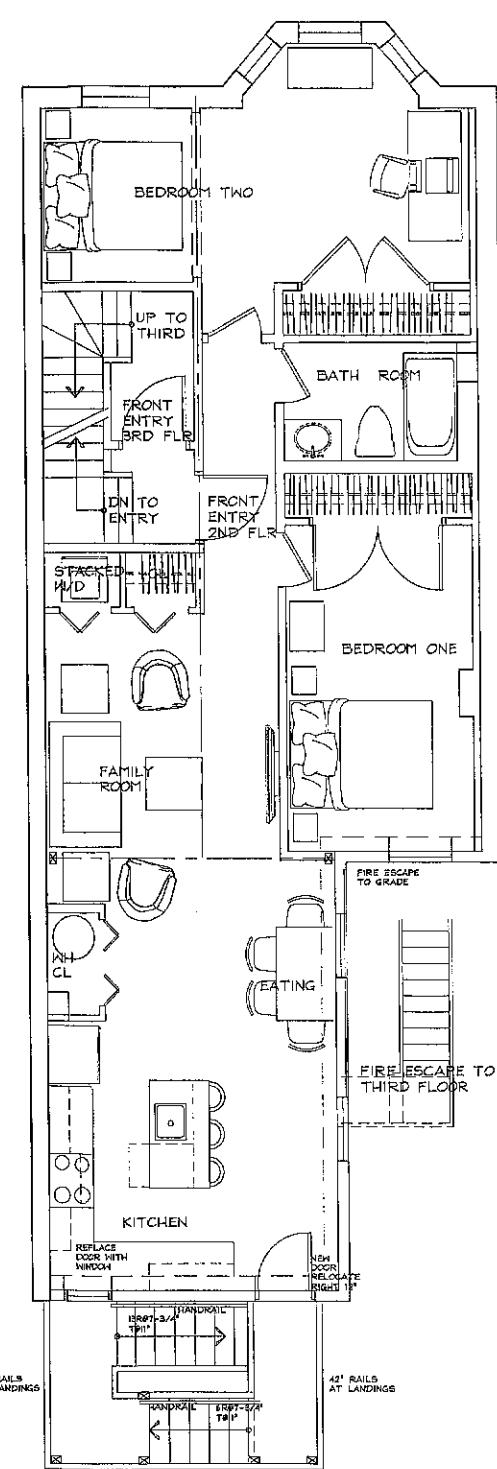


SECOND FLOOR PLAN - UNIT TWO-1090 GROSS SQ. FT +/-
SCALE: 1/4" = 1'-0"

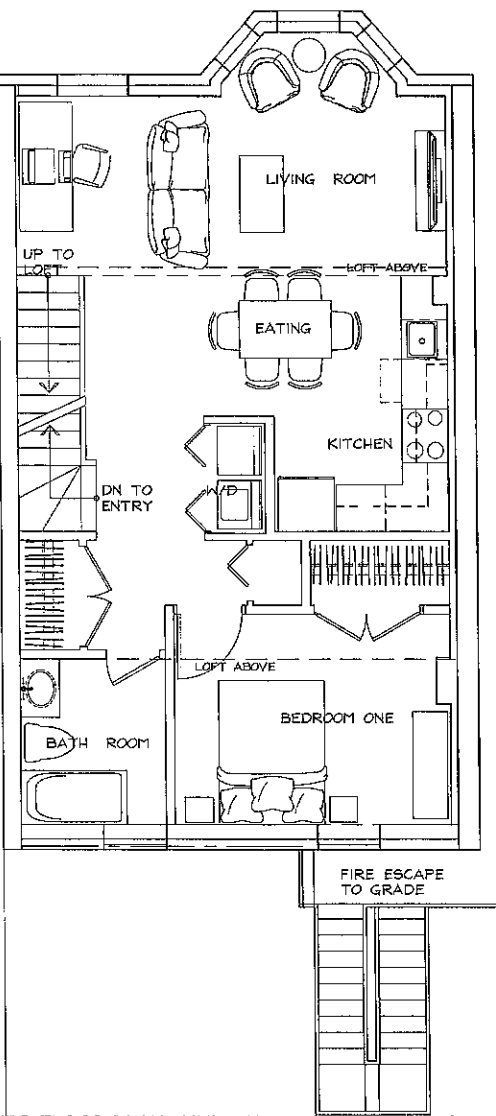


THIRD FLOOR PLAN - UNIT THREE - 788 GROSS SQ. FT. +/-
SCALE: 1/4" = 1'-0"

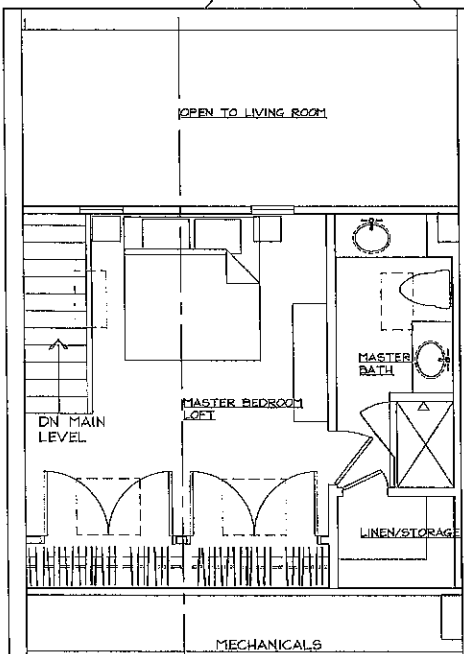


LOFT PLAN - UNIT THREE - 388 GROSS SQ. FT. +/-
SCALE: 1/4" = 1'-0"

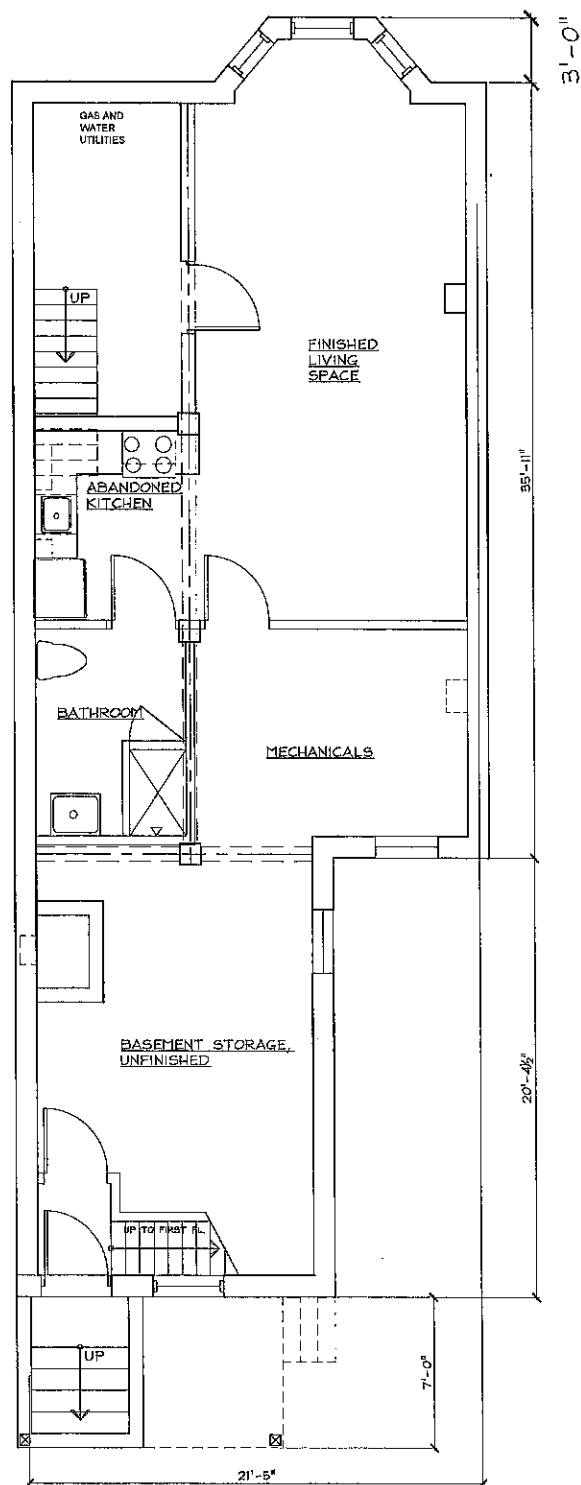


BASEMENT PLAN - UNIT ONE - 1090 GROSS SQ. FT. +/-
SCALE: 1/4" = 1'-0"

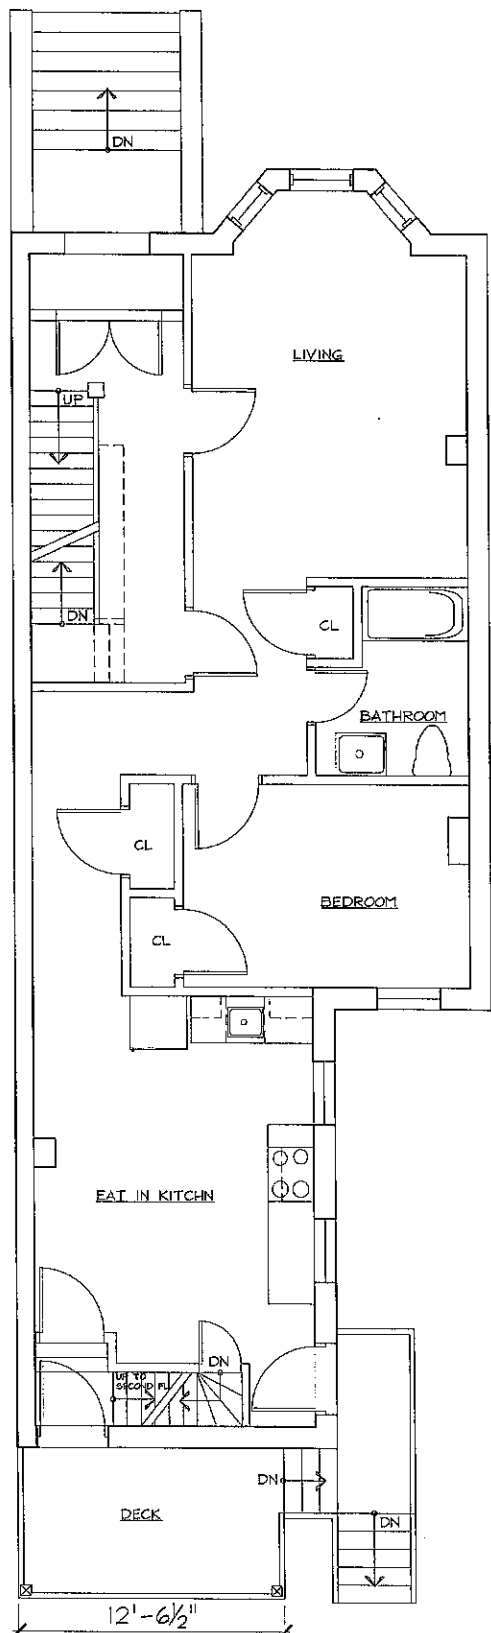


FIRST FLOOR PLAN - UNIT TWO - 1065 GROSS SQ. FT. +/-
SCALE: 1/4" = 1'-0"

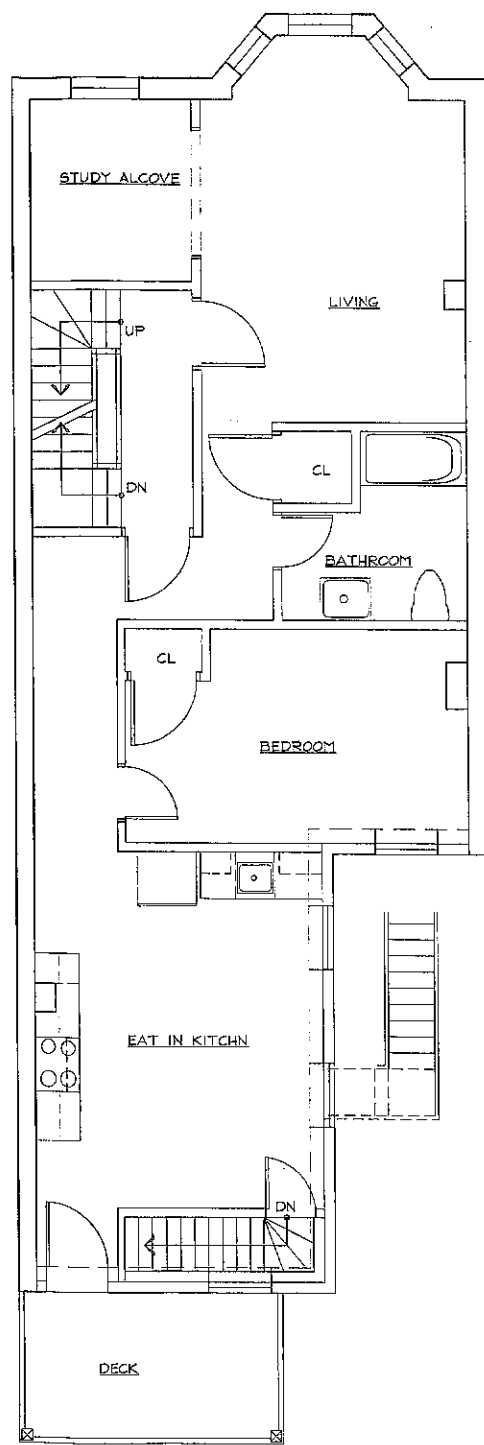

SECOND FLOOR PLAN - UNIT THREE-1090 GROSS SQ. FT +/-
SCALE: 1/4" = 1'-0"

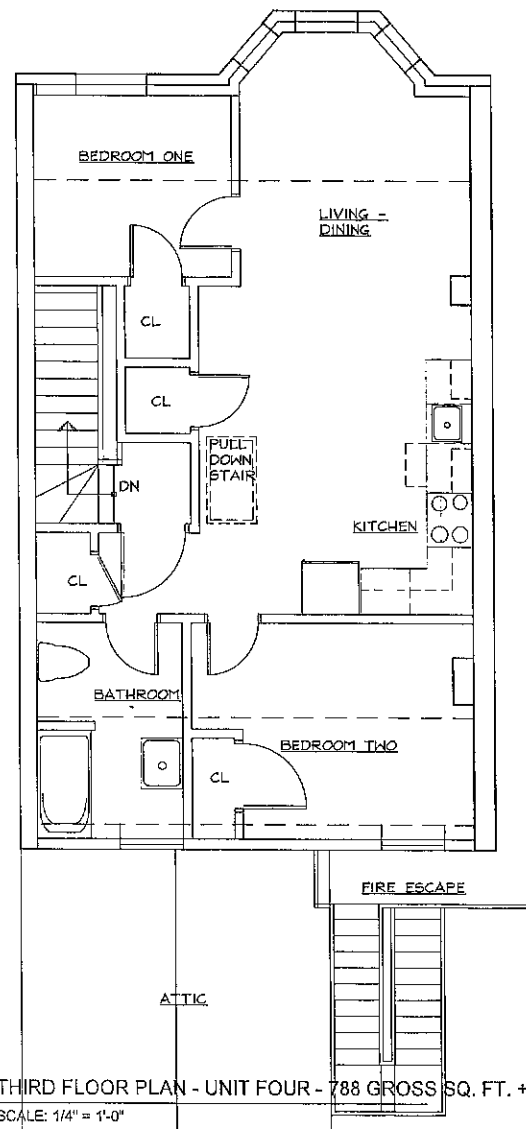

THIRD FLOOR PLAN - UNIT FOUR - 788 GROSS SQ. FT. +/-
SCALE: 1/4" = 1'-0"

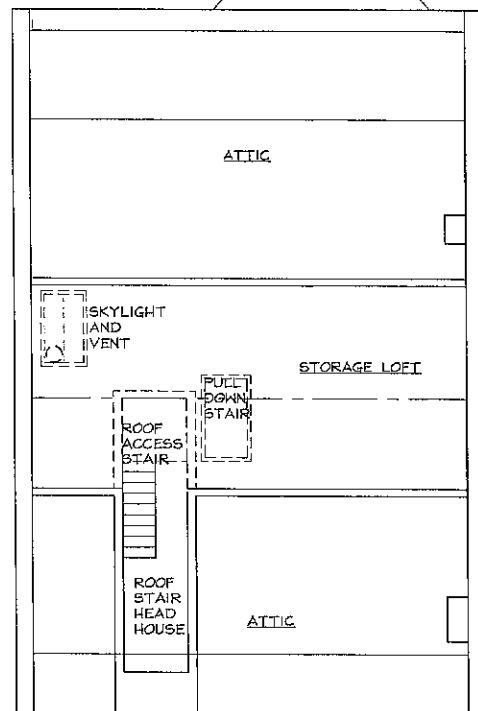


STORAGE LOFT PLAN - UNIT FOUR - 245 GROSS SQ. FT. +/-
SCALE: 1/4" = 1'-0"

KEITH B. GROSS
Architect

34 SILVER HILL ROAD
WESTON, MA
617-461-4595

Consultant:

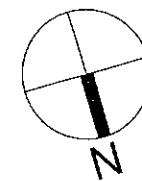

Revisions:

No. Date Remarks

Project:

**THREE FAMILY
Residence**

198 CENTRAL ST.
SOMERVILLE, MA

Date: MARCH, 31 2015

Scale: 1/4" = 1'-0"

Project Number:

Drawn By: KGB

Checked By: KGB

Drawing Title:

**PROPOSED
PLANS**

Seal:


Sheet No.:

E1.0

KEITH B. GROSS
Architect

34 SILVER HILL ROAD
WESTON, MA
617-461-4506

Consultant :

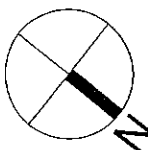

Revisions :

No. :	Date :	Remarks :

Project :

**THREE FAMILY
Residence**

198 CENTRAL ST.
SOMERVILLE, MA

Date : MAY, 31 2015
Scale : 1/4" = 1'-0"
Project Number :
Drawn By : KBG
Checked By : KGB


Drawing Title :

**PROPOSED
SECTIONS
ELEVATIONS**


Seal :

Sheet No. :

A1.1

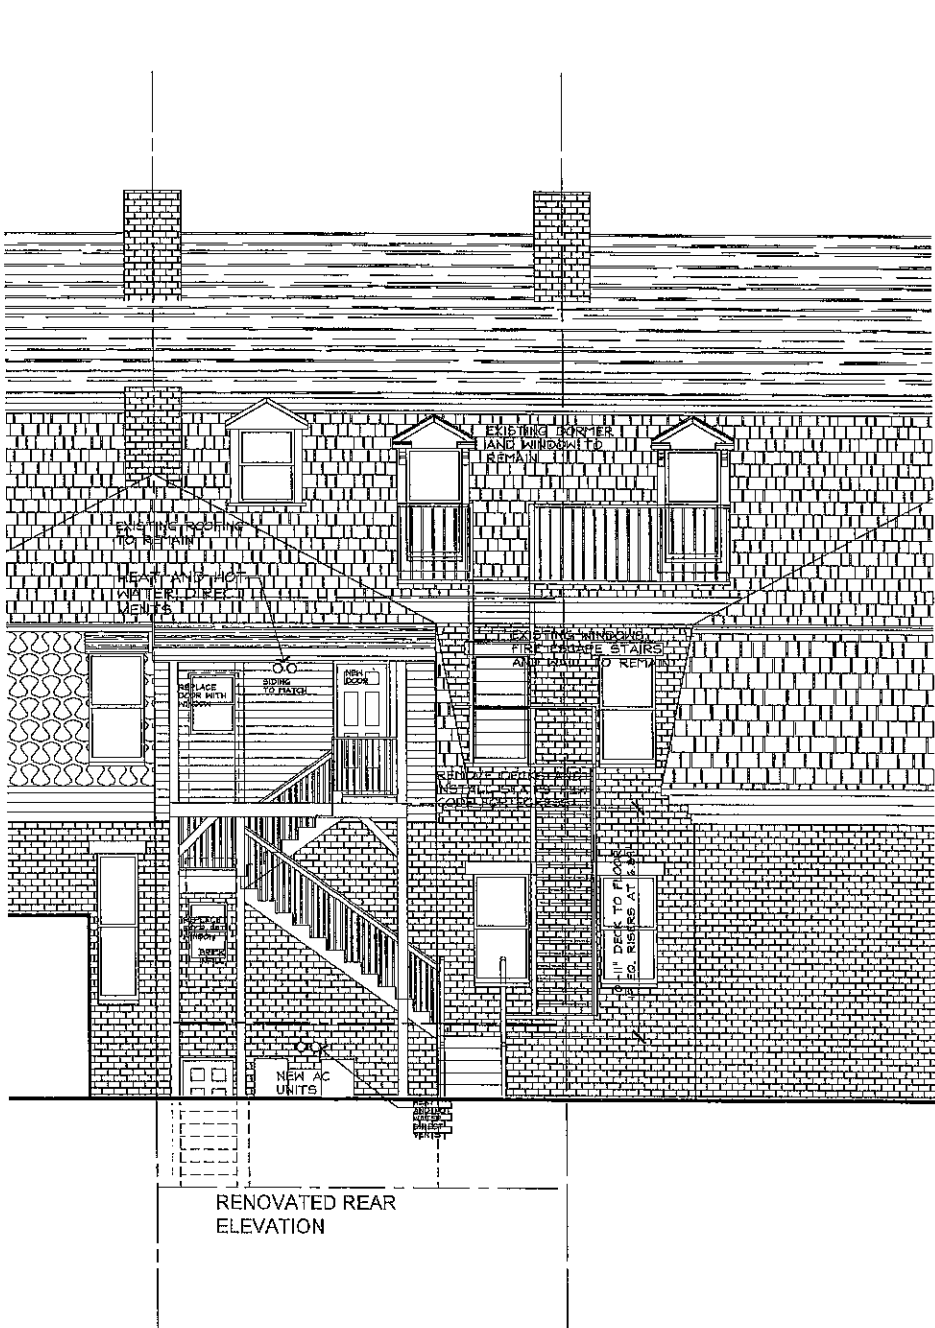

SIDE COURT ELEVATION

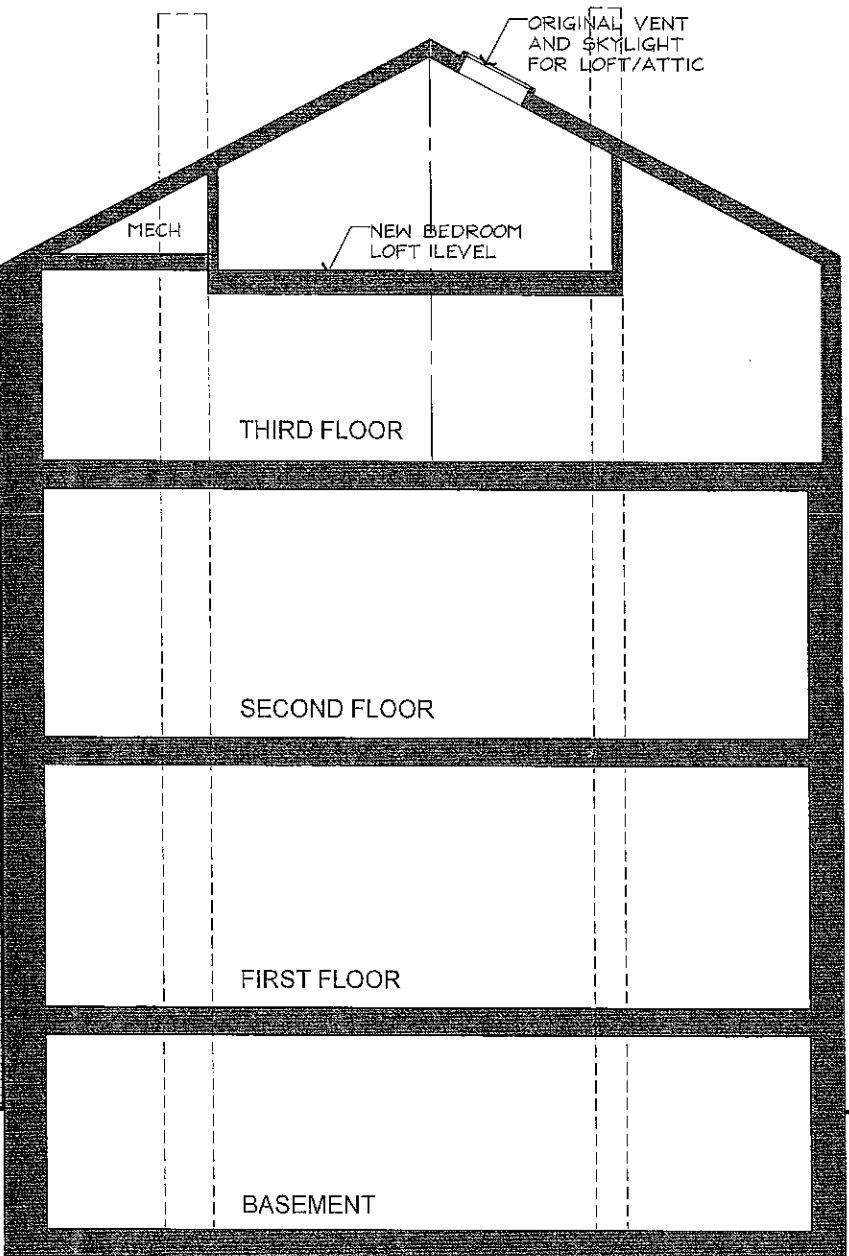

KEITH B. GROSS
Architect

34 SILVER HILL ROAD
WESTON, MA
617-481-4506

Consultant:

Revisions:		
No.	Date	Remarks

Project:

**THREE FAMILY
Residence**

198 CENTRAL ST.
SOMERVILLE, MA

Date: MARCH, 31 2015
Scale: 1/4" = 1'-0"
Project Number:
Drawn By: KGB
Checked By: KGB

Drawing Title:

**EXISTING
SECTION
ELEVATIONS**

Seal:

Sheet No.:

E1.1

