


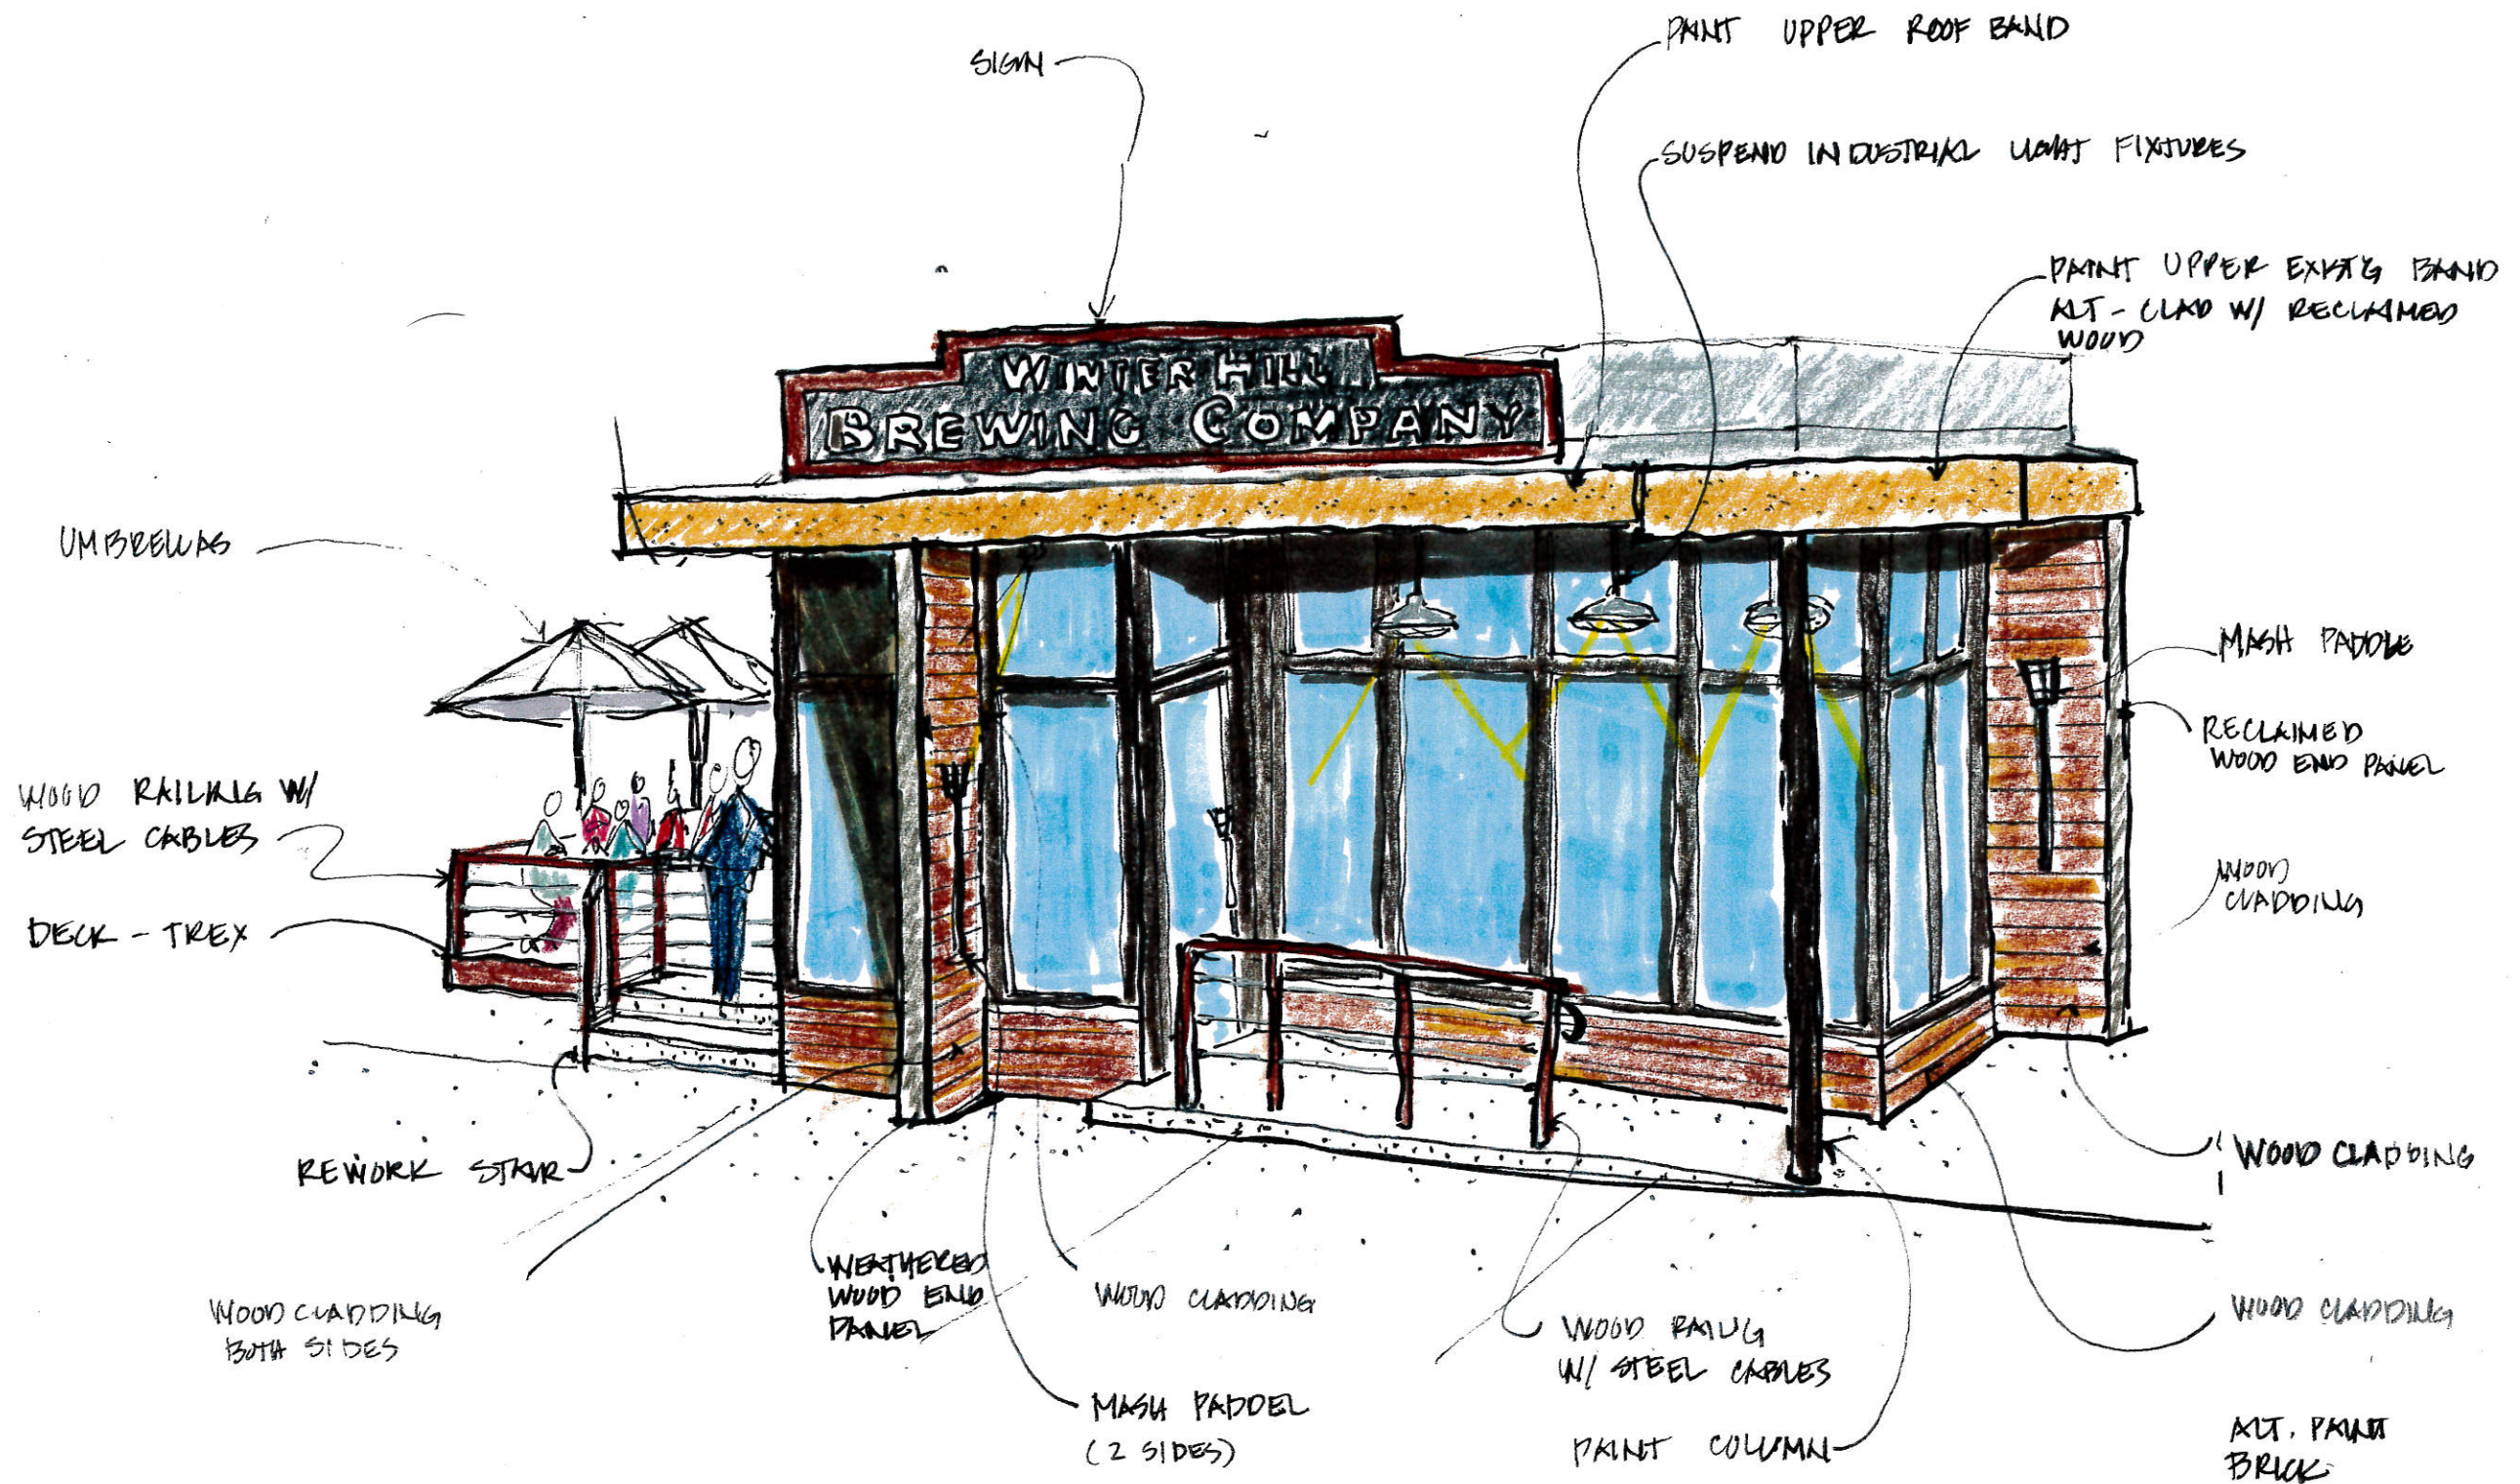

## CONCEPT SKETCH - EXTERIOR


Amy Nastasi  
Architect  
1341 Massachusetts Avenue  
Lexington, MA 02420  
339-223-2692  
Email

Project:  
Winter Hill Brewing Company  
328 Broadway  
Somerville, MA


Title: CONCEPT SKETCH  
Scale: NTS  
Date: 7/2/15 Rev.

Drawing No.

SK. 7

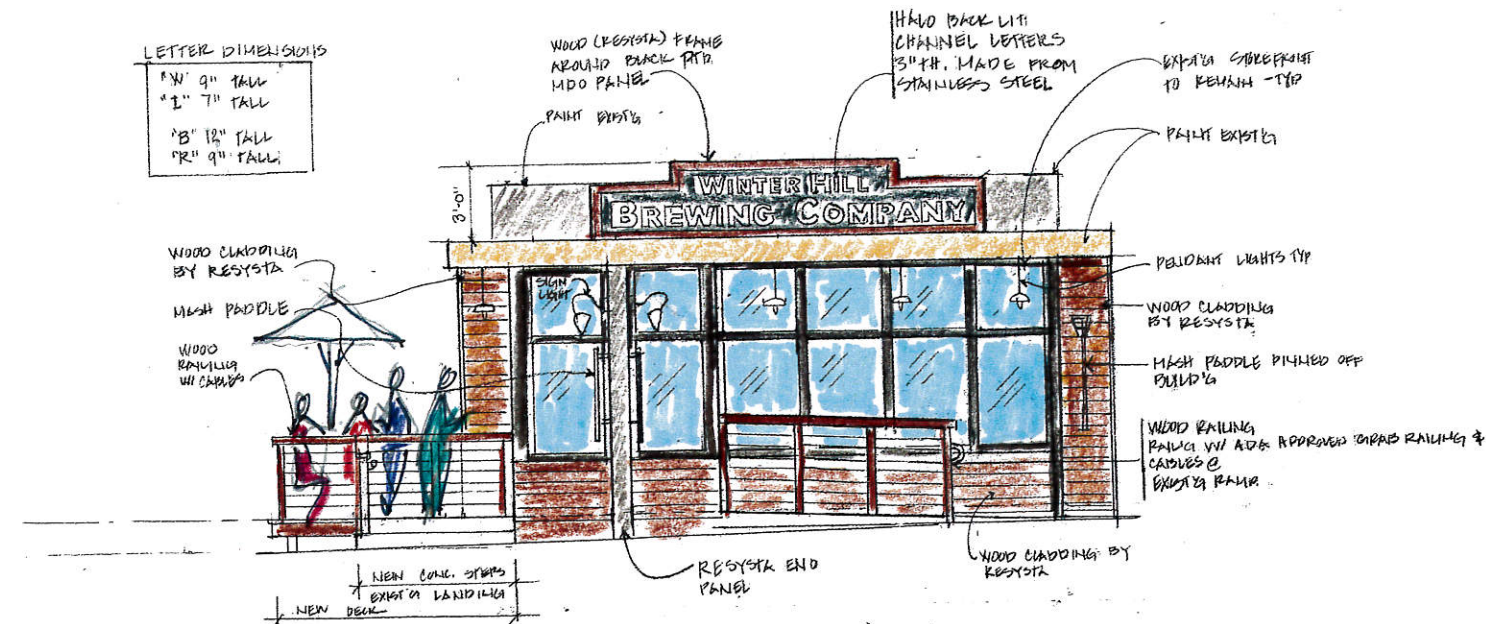


EXTERIOR FRONT ELEVATION  
1/4" = 1'-0"

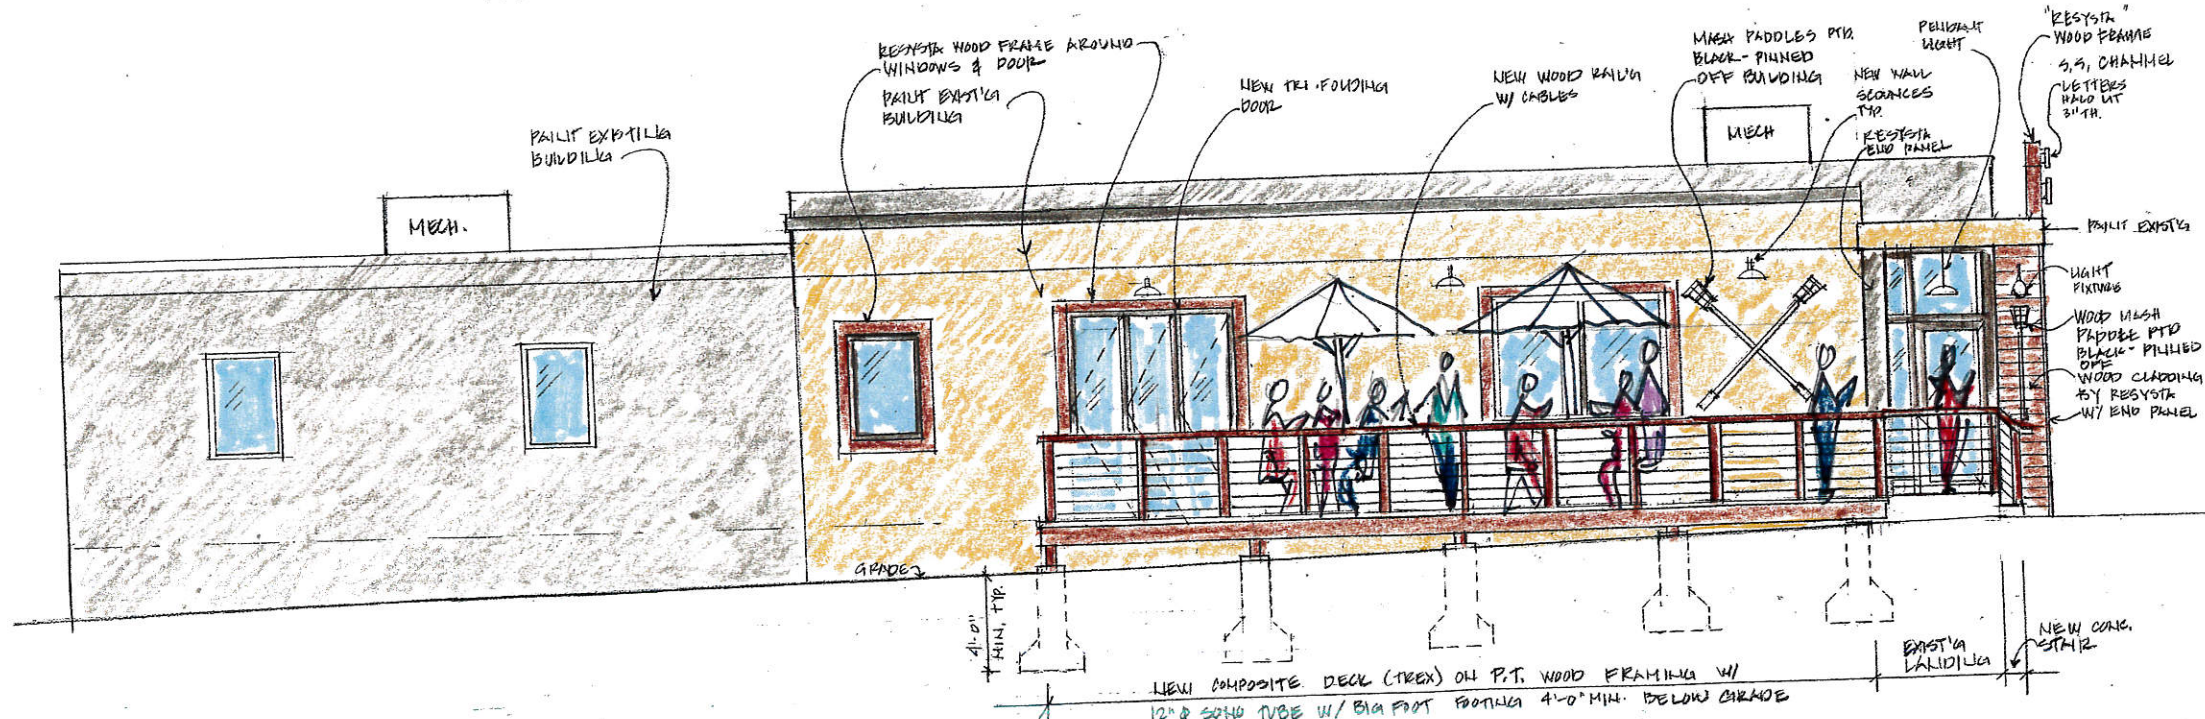


SIDE ELEVATION  
1/4" = 1'-0"

|   |                                                                           |                                                                       |                  |
|---|---------------------------------------------------------------------------|-----------------------------------------------------------------------|------------------|
| Amy Nastasi<br>Architect<br>1341 Massachusetts Avenue<br>Lexington, MA 02420<br>339-223-2692<br>Email<br>amynastasi@gmail.com | Project:<br>Winter Hill Brewing Company<br>328 Broadway<br>Somerville, MA | Title: FRONT & SIDE ELEVATIONS<br>Scale: 1/4" = 1'-0"<br>Date: 7/2/15 | Drawing No.<br>A |
|---|---------------------------------------------------------------------------|-----------------------------------------------------------------------|------------------|

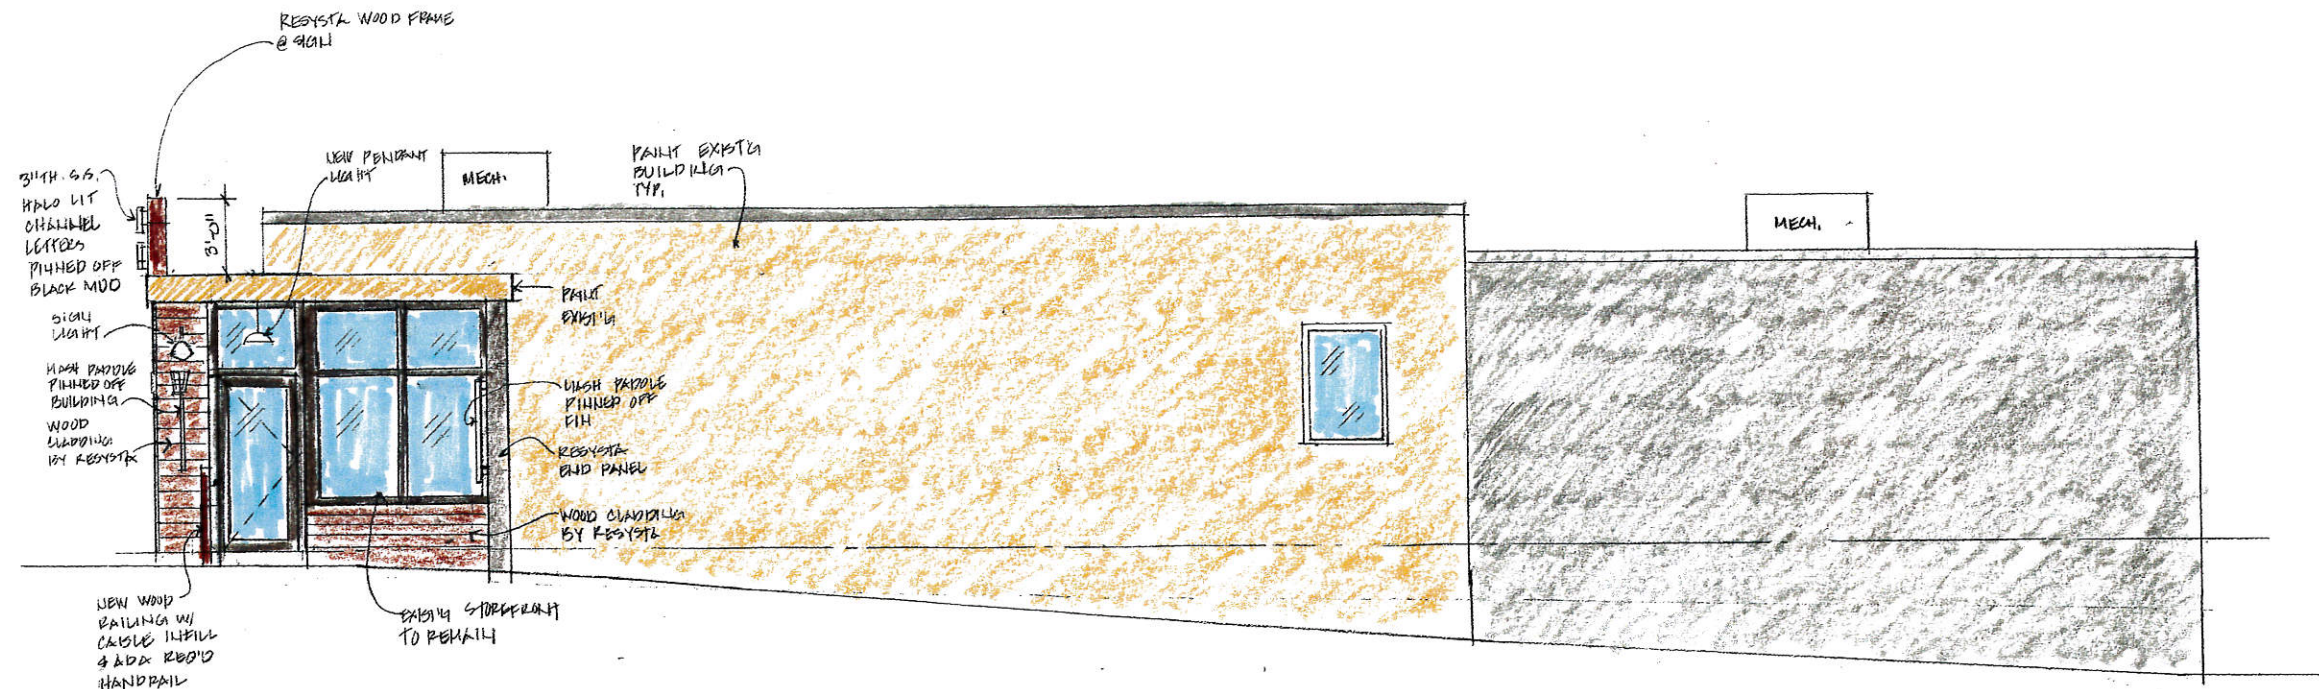

SIDE ELEVATION


1/4" = 1'-0"

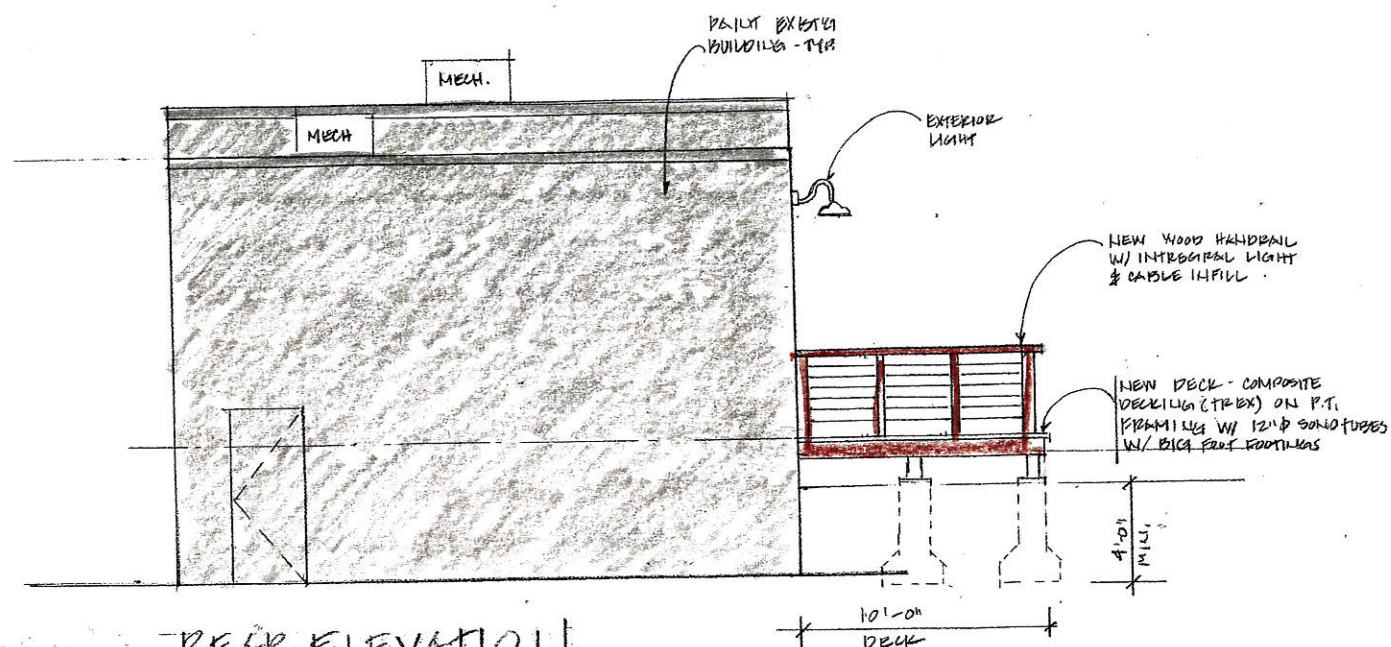

REAR ELEVATION

1/4" = 1'-0"

|   |                                                                                     |   |                           |
|---|-------------------------------------------------------------------------------------|---|---------------------------|
| <p>Amy Nastasi<br/>Architect<br/>1341 Massachusetts Avenue<br/>Lexington, MA 02420<br/>339-223-2692<br/>Email<br/>amynastasi@gmail.com</p> | <p>Project:<br/>Winter Hill Brewing Company<br/>328 Broadway<br/>Somerville, MA</p> | <p>Title: EXISTING SIDE<br/>&amp; REAR ELEVATION<br/>Scale: 1/4" = 1'-0"<br/>Date: 7/14/15 Rev.</p> | <p>Drawing No.<br/>A.</p> |
|---|-------------------------------------------------------------------------------------|---|---------------------------|

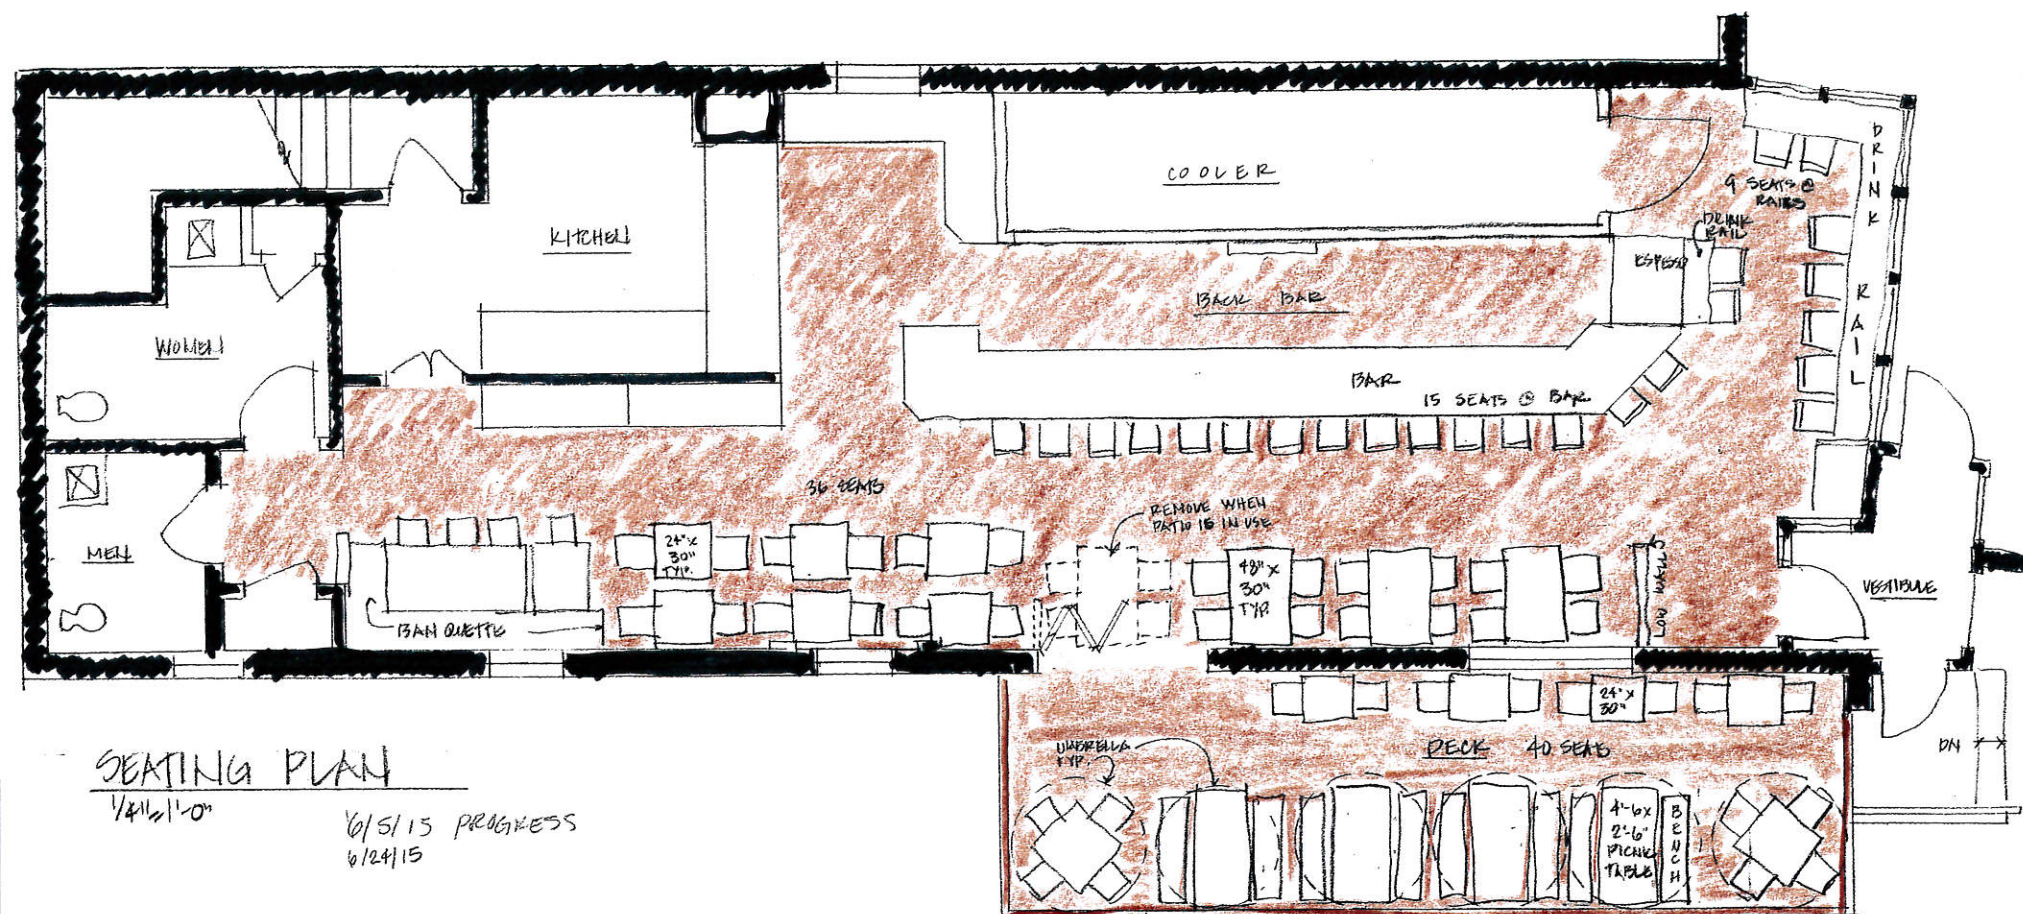

# SEATING PLAN

1/4" = 1'-0"

6/5/15 PROGRESS  
6/24/15

|   |                                                                           |                                                                               |                    |
|---|---------------------------------------------------------------------------|-------------------------------------------------------------------------------|--------------------|
| Amy Nastasi<br>Architect<br>1341 Massachusetts Avenue<br>Lexington, MA 02420<br>339-223-2692<br>Email<br>amynastasi@gmail.com | Project:<br>Winter Hill Brewing Company<br>328 Broadway<br>Somerville, MA | Title: SEATING PLAN<br>Scale: 1/4" = 1'-0"<br>Date:                      Rev. | Drawing No.<br>5.1 |
|---|---------------------------------------------------------------------------|-------------------------------------------------------------------------------|--------------------|

$$n-1 = n-1$$

|   |                                                                                                |                                                                              |                           |
|---|------------------------------------------------------------------------------------------------|------------------------------------------------------------------------------|---------------------------|
| Any Nastasi<br>Architect<br>1341 Massachusetts Avenue<br>Lexington, MA 02420<br>329-225-2492<br>Email<br>anyvnastasi@gmail.com | Project:<br><b>Winter Hill Brewing Company</b><br><b>328 Broadway</b><br><b>Somerville, MA</b> | Title: <b>1ST FLOOR &amp;<br/>BASEMENT</b><br><br>Scale: <b>1/4" = 1'-0"</b> | Drawing No.<br><b>A.1</b> |
|---|------------------------------------------------------------------------------------------------|------------------------------------------------------------------------------|---------------------------|