

| Sheet List   |                                      |                  |
|--------------|--------------------------------------|------------------|
| Sheet Number | Sheet Name                           | Sheet Issue Date |
| A-000        | Cover Sheet                          | 07/09/14         |
| A-010        | Site Plan                            | 07/09/14         |
| A-100        | Basement, 1st, 2nd & 3rd Floor Plans | 07/09/14         |
| A-101        | Roof Plans                           | 07/09/14         |
| A-300        | Elevations                           | 07/09/14         |
| A-303        | Street View& Perspectives            | 07/09/14         |
| SHD          | Shadow Study                         | 07/09/14         |
| Z-001        | Site Context                         | 07/09/14         |
| Z-002        | Renderings                           | 07/09/14         |
| Z-003        | Perspectives                         | 07/09/14         |



**PROPOSED CURTIS STREET  
RESIDENCES**

8 CURTIS STREET, SOMERVILLE, MA

07-24-2014 SUBMISSION

CLIENT  
**SHREE GANESH REALTY TRUST**  
1274 BROADWAY APT 2  
SOMERVILLE, MA 02144  
T:(617)-501-7309

ARCHITECT  
**KHALSA DESIGN INC.**  
17 IVALOO STREET, SUITE 400  
SOMERVILLE, MA 02143  
T:(617)-591-8682

CIVIL ENGINEER  
**Design Consultants, INC.**  
SURVEYORS, ENGINEERS  
120 Middlesex Ave, Suite 20  
Somerville, MA 02143  
T: 617-776-3350



**Curtis Street  
Residences**

**8 Curtis Street,  
Somerville, MA**

**Shree Ganesh Realty Trust**

**ARCHITECT  
KHALSA DESIGN INC.**



**17 IVALOO STREET SUITE 400  
SOMERVILLE, MA 02143**

TELEPHONE: 617-591-8682 FAX: 617-591-2086

**CONSULTANTS:**

**LANDSCAPE ARCHITECT**

x  
x  
T: x  
W: x

**CIVIL ENGINEER**

x  
x  
x  
T: x  
F: x

**STRUCTURAL ENGINEER**

x  
x  
T: x  
F: x

**MEP ENGINEER**

x  
x  
T: x  
F: x  
W: x

COPYRIGHT KDI © 2012  
THESE DRAWINGS ARE NOW AND DO  
REMAIN THE SOLE PROPERTY OF KHALSA  
DESIGN INC. USE OF THESE PLANS OR ANY  
FORM OF REPRODUCTION OF THIS DESIGN  
IN WHOLE OR IN PART WITHOUT EXPRESS  
WRITTEN CONSENT IS PROHIBITED AND  
SHALL RESULT IN THE FULLEST EXTENT OF  
PROSECUTION UNDER LAW

**REGISTRATION**

Project number 12033  
Date 07-24-14  
Drawn by WC,MT,CC  
Checked by KDI  
Scale

**REVISIONS**

| No. | Description | Date |
|-----|-------------|------|
|     |             |      |
|     |             |      |
Cover Sheet



**A-000**

Curtis Street Residences





**LEGEND:**
  
|                                                                                       |                                                       |
|---------------------------------------------------------------------------------------|-------------------------------------------------------|
|  | BRICK PAVING                                          |
|  | ASPHALT PAVING                                        |
|  | CURB                                                  |
|  | BLACK VINYL CHAIN LINK FENCE                          |
|  | PROPOSED DECIDUOUS TREE                               |
|  | PROPOSED EVERGREEN TREE                               |
|  | PROPOSED ORNAMENTAL TREE                              |
|  | PROPOSED SHRUBS                                       |
|  | GROUNDCOVERS, PERENNIALS +<br>ORNAMENTAL GRASSES TYP. |

**PROJECT NAME**

## CURTIS STREET RESIDENCES

### PROJECT ADDRESS

CURTIS STREET  
Somerville, MA 02444

**CLIENT**

ARCHITECT  
KHALSA DESIGN INC.



17 IVALOO STREET SUITE 400  
SOMERVILLE, MA 02143

TELEPHONE: 617-591-8682 FAX: 617-591-2086

**CONSULTANTS:**

**CONSULTANTS:**

LANDSCAPE ARCHITECTS

COPYRIGHT KDI © 2012  
THESE DRAWINGS ARE NOW AND DO  
REMAIN THE SOLE PROPERTY OF KHALSA  
DESIGN INC. USE OF THESE PLANS OR ANY  
FORM OF REPRODUCTION OF THIS DESIGN  
IN WHOLE OR IN PART WITHOUT EXPRESS  
WRITTEN CONSENT IS PROHIBITED AND  
SHALL RESULT IN THE FULLEST EXTENT  
OF PROSECUTION UNDER LAW

## REGISTRATION

Project number

Date 7/31/14

Drawn by \_\_\_\_\_

Checked by \_\_\_\_\_ BR  
Scale \_\_\_\_\_ as noted

## REVISIONS

## REVISIONS

[illegible]

---

---

---

---

---





1




2



3



4

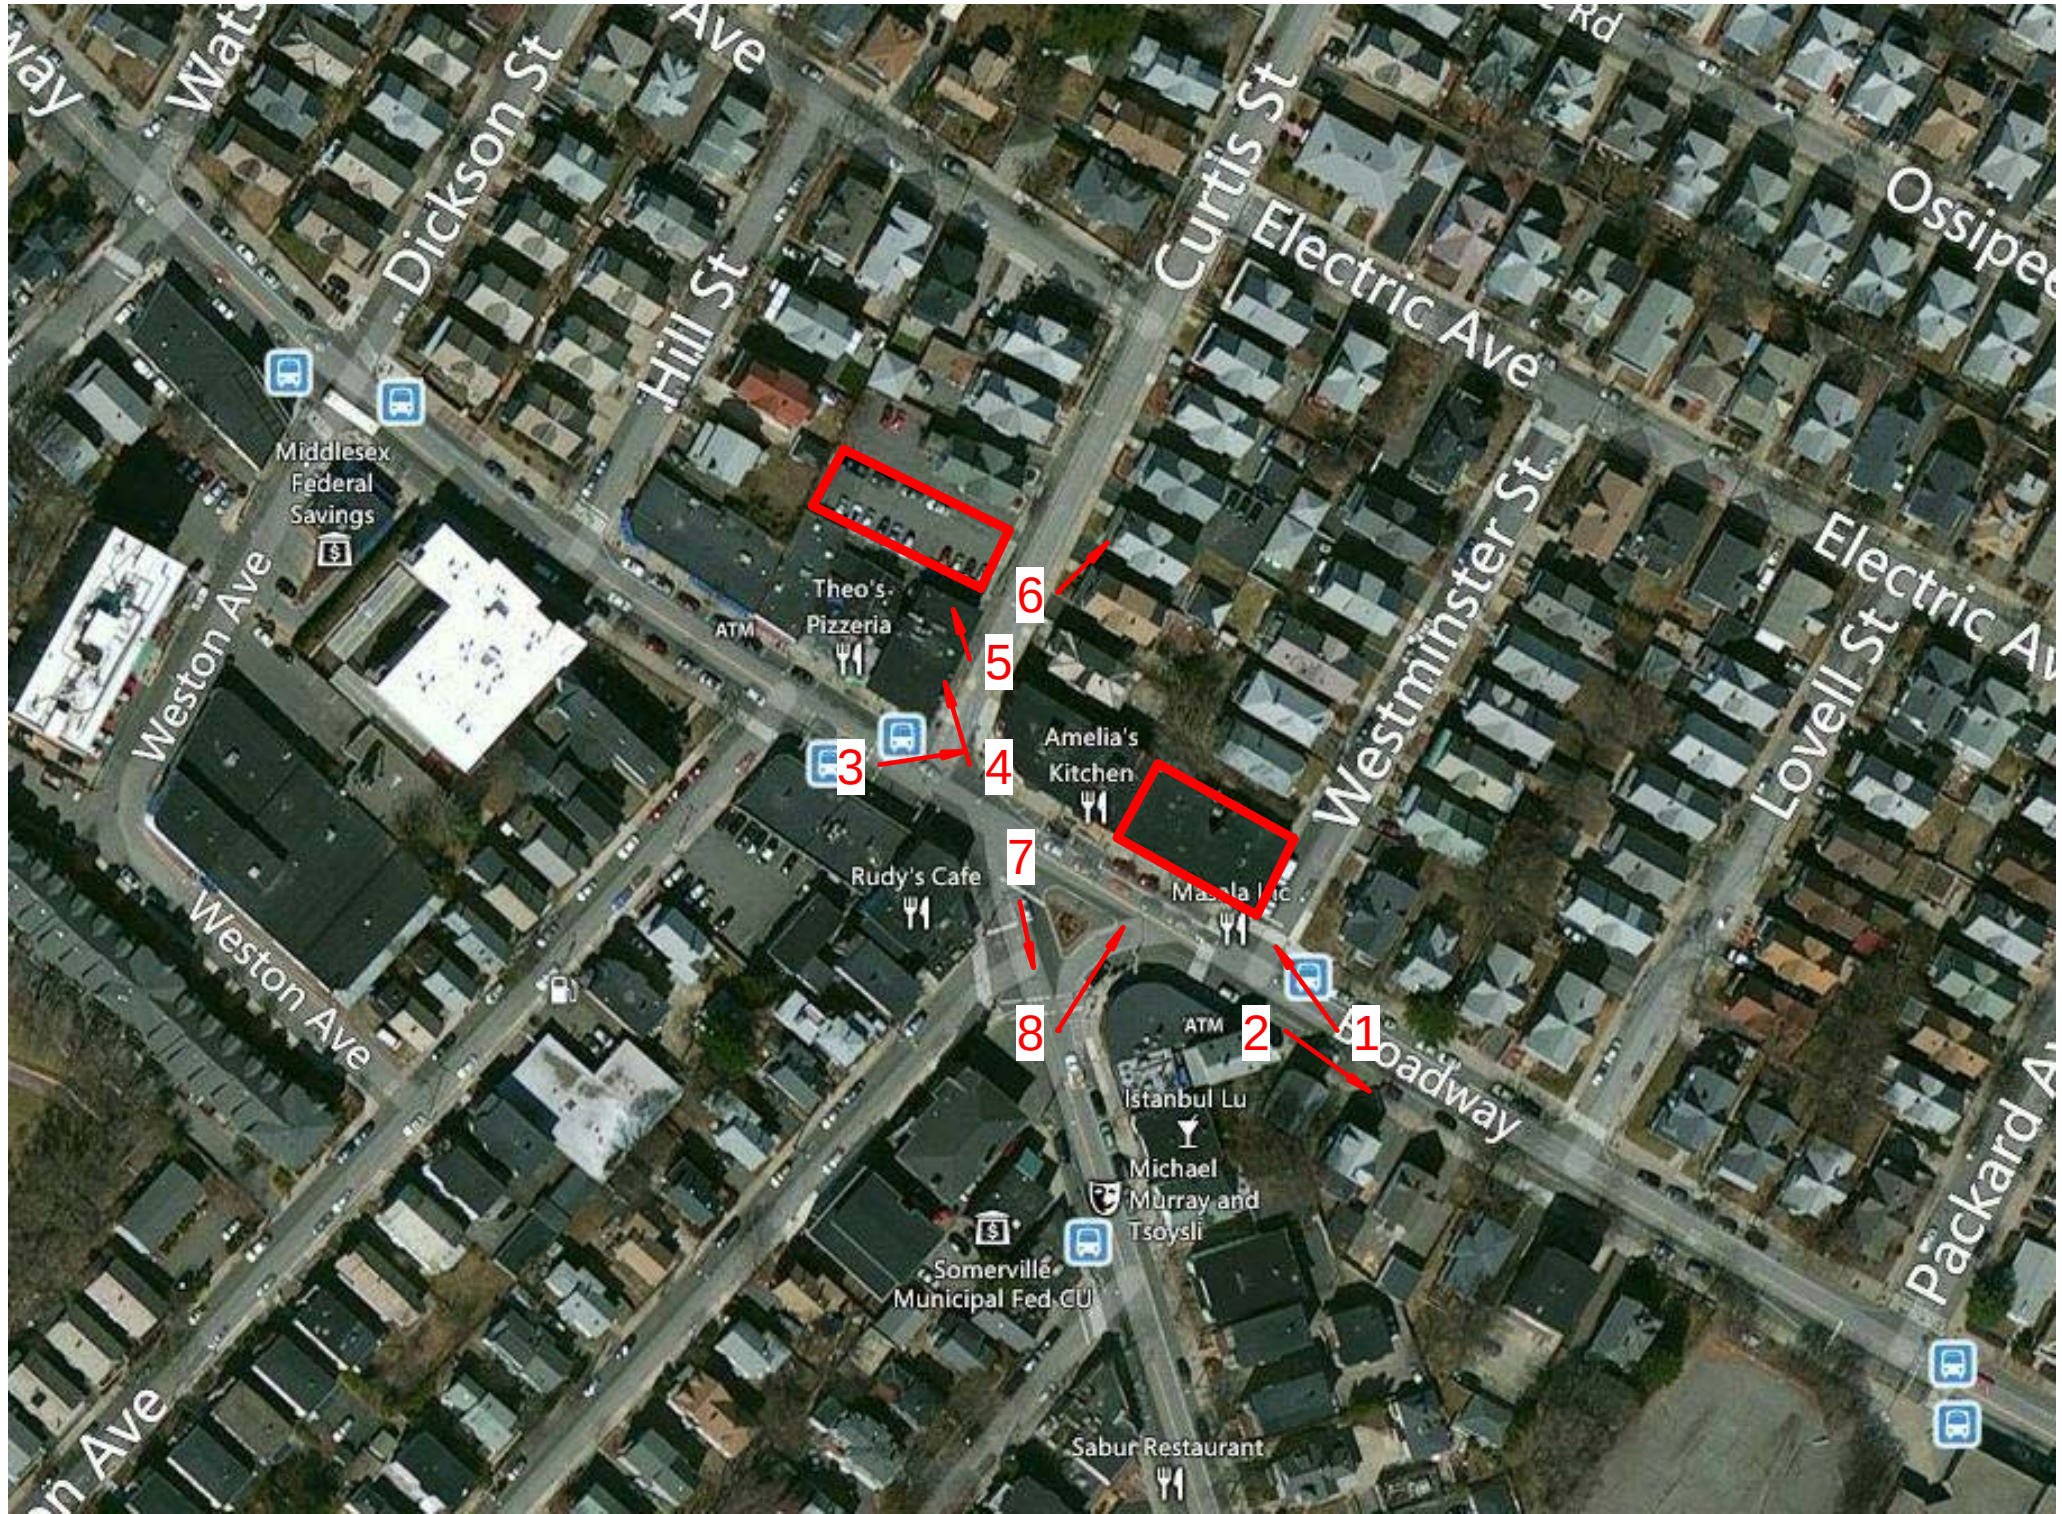

5



6



7



8

PROJECT NAME

Curtis Street Residences

PROJECT ADDRESS

8 Curtis Street,  
Somerville, MA

CLIENT

Shree Ganesh Realty Trust

ARCHITECT

KHALSA DESIGN INC.



17 IVALOO STREET SUITE 400  
SOMERVILLE, MA 02143

TELEPHONE: 617-591-8682 FAX: 617-591-2086

CONSULTANTS:

LANDSCAPE ARCHITECT

x

x

x

T: x

W: x

CIVIL ENGINEER

x

x

x

T: x

F: x

STRUCTURAL ENGINEER

x

x

T: x

F: x

MEP ENGINEER

x

x

T: x

F: x

W: x

COPYRIGHT KDI © 2012

THESE DRAWINGS ARE NOW AND DO

REMAIN THE SOLE PROPERTY OF KHALSA

DESIGN INC. USE OF THESE PLANS OR ANY

FORM OF REPRODUCTION OF THIS DESIGN

IN WHOLE OR IN PART WITHOUT EXPRESS

WRITTEN CONSENT IS PROHIBITED AND

SHALL RESULT IN THE FULLEST EXTENT OF

PROSECUTION UNDER LAW

REGISTRATION

Project number

12033

Date

07-24-14

Drawn by

Author

Checked by

Checker

Scale

REVISIONS


| No. | Description | Date |
|-----|-------------|------|
|     |             |      |
|     |             |      |
Site Context

Z-001

Curtis Street Residences



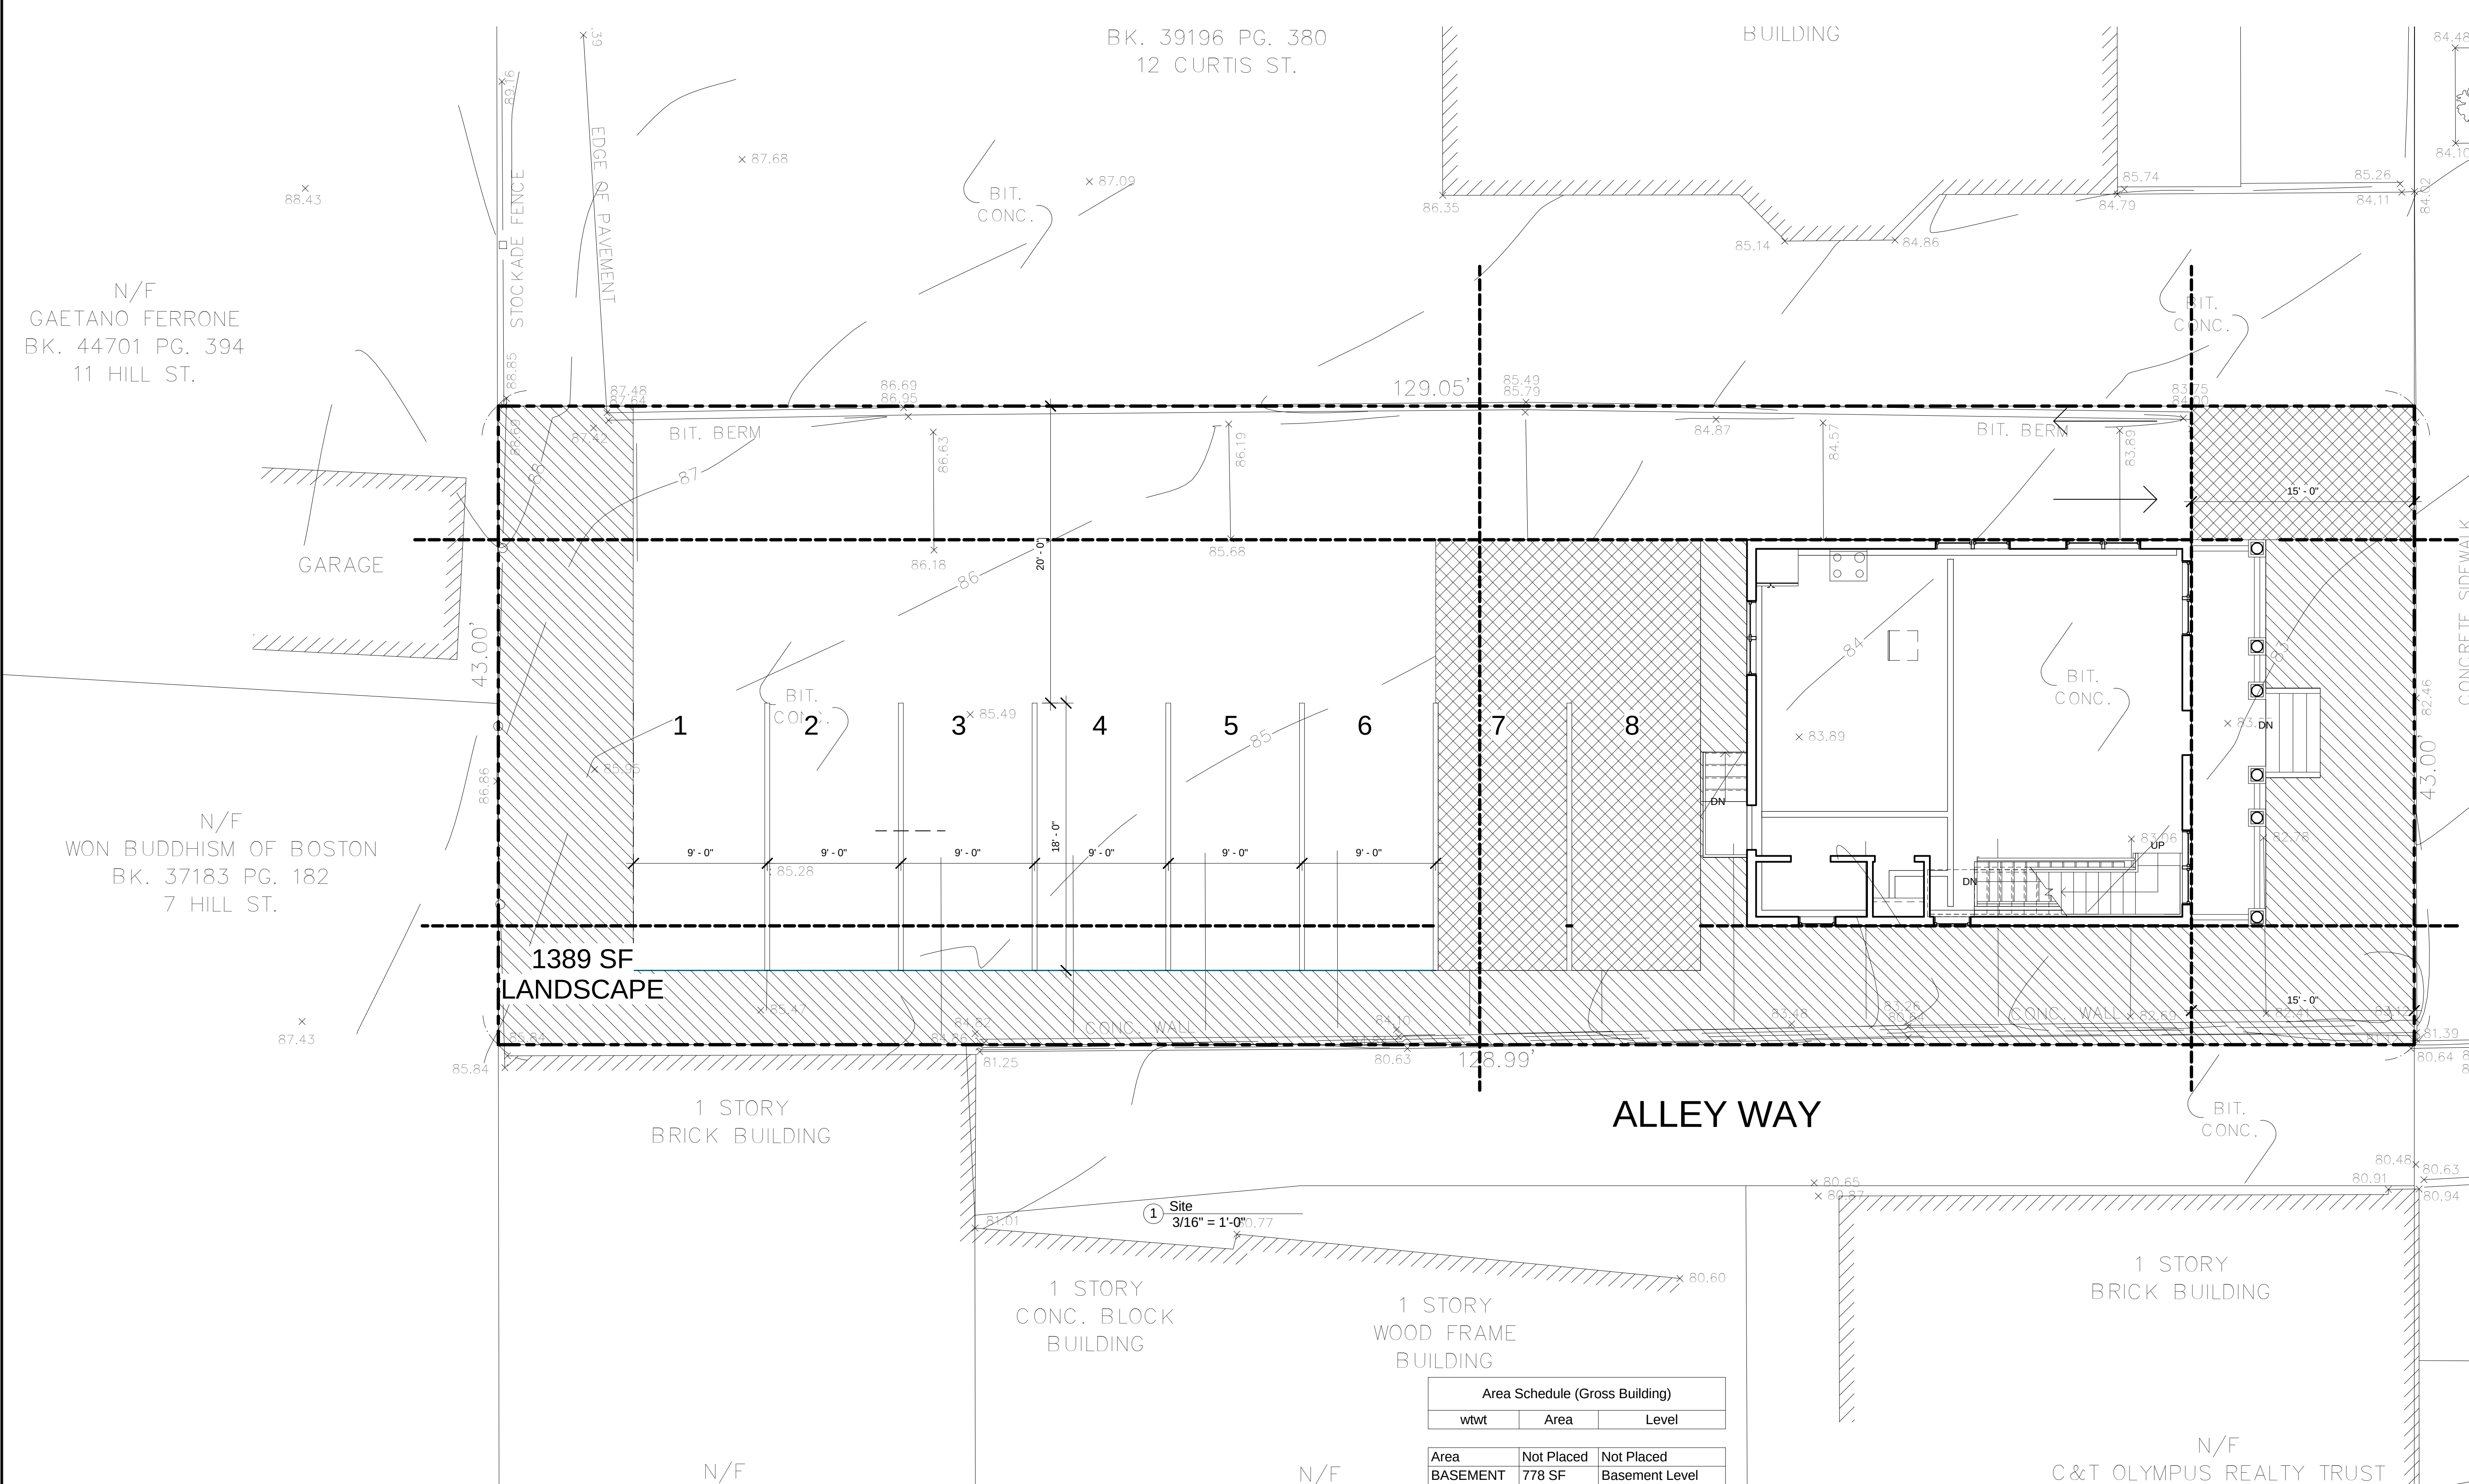

N/F  
GAETANO FERRONE  
BK. 44701 PG. 394  
11 HILL ST.

N/F  
WON BUDDHISM OF BOSTON  
BK. 37183 PG. 182  
7 HILL ST.

BK. 39196 PG. 380  
12 CURTIS ST.  
BUILDING

1 STORY  
BRICK BUILDING





1 STORY  
CONC. BLOCK  
BUILDING

1 STORY  
WOOD FRAME  
BUILDING

1 STORY  
BRICK BUILDING

N/F  
C&T OLYMPUS REALTY TRUST

| Area Schedule (Gross Building) |            |                    |
|--------------------------------|------------|--------------------|
| wtwt                           | Area       | Level              |
| Area                           | Not Placed | Not Placed         |
| BASEMENT                       | 778 SF     | Basement Level     |
| First Floor                    | 778 SF     | First Floor Level  |
| Second Floor                   | 778 SF     | Second Floor Level |
| Third Floor                    | 610 SF     | Third Floor Level  |
| Grand total:                   | 5          | 2944 SF            |

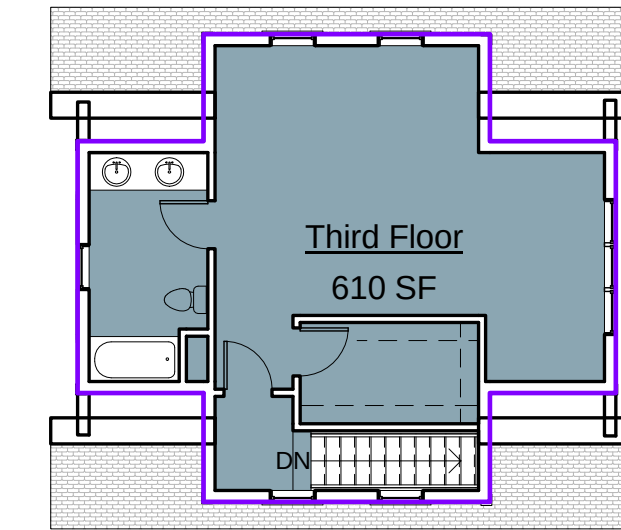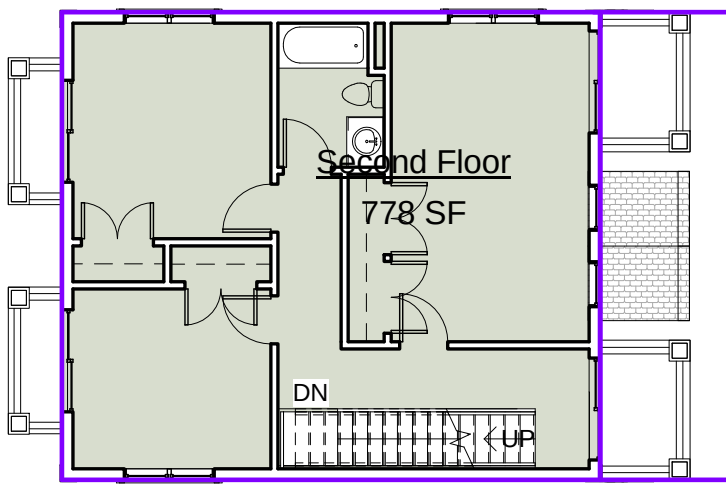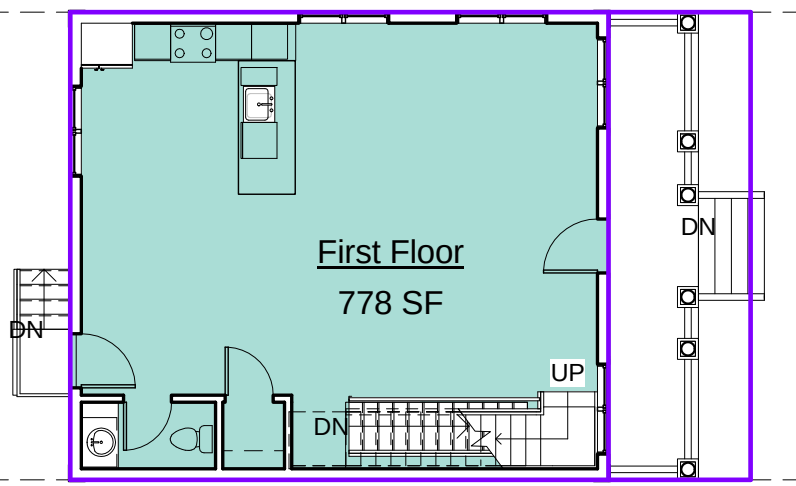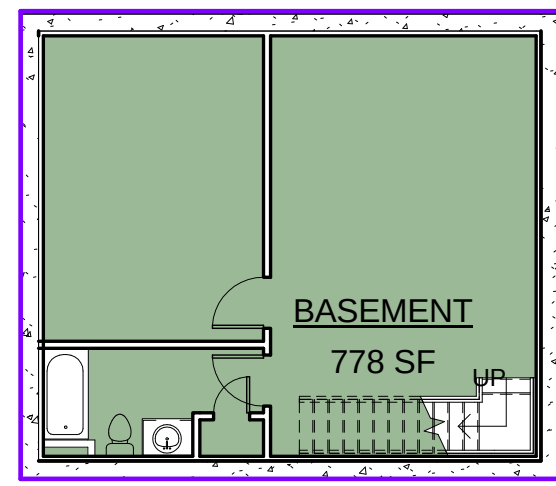

| ZONING CHART       |              |          |                |
|--------------------|--------------|----------|----------------|
| RA ZONE            | REQUIRED     | EXISTING | PROPOSED       |
| MIN. LOT SIZE      | 10000 SF     | 5548 SF  | 5548 SF        |
| LOT AREA/DU        | 2250 SF/DU   | 0 DU     | 5548 SF/DU     |
| FAR                | .75          | 0        | 0.53 / 2944 SF |
| GROUND COVER       | 50% MAX      | 0%       | 778SF / 10.4%  |
| LANDSCAPE AREA     | 25%          | 0SF / 0% | 1427SF / 25.7% |
| PERVIOUS AREA      | 35%- 2,100SF | 0SF / 0% | 2083SF / 37.5% |
| MAX HEIGHT         | 2.5/ 35'-0"  | 0        | 2.5 / 35' - 0" |
| FRONT SETBACK      | 15'-0"       | 0        | 15'- 0"        |
| LEFT SIDE SETBACK  | 8' SUM 17'   | 0        | 8'             |
| RIGHT SIDE SETBACK | 8' SUM 17'   | 0        | 9'             |
| REAR SETBACK       | 20'-0"       | 0        | 84'            |
| LOT WIDTH          | 50'-0"       | 43'-0"   | 43'-0"         |
| PARKING            | 3.5          | 21       | 8              |

PROJECT NAME  
**Curtis Street  
Residences**

PROJECT ADDRESS  
**8 Curtis Street,  
Somerville, MA**

CLIENT  
Shree Ganesh Realty Trust

ARCHITECT  
**KHALSA DESIGN INC.**



17 IVALOO STREET SUITE 400  
SOMERVILLE, MA 02143  
TELEPHONE: 617-591-8682 FAX: 617-591-2086

CONSULTANTS:

LANDSCAPE ARCHITECT

x  
x  
x  
T: x  
W: x

CIVIL ENGINEER

x  
x  
x  
T: x  
F: x

STRUCTURAL ENGINEER

x  
x  
x  
T: x  
F: x

MEP ENGINEER

x  
x  
T: x  
F: x  
W: x

COPYRIGHT KDI © 2012  
THESE DRAWINGS ARE NOW AND DO  
REMAIN THE SOLE PROPERTY OF KHALSA  
DESIGN INC. USE OF THESE PLANS OR ANY  
FORM OF REPRODUCTION OF THIS DESIGN  
IN WHOLE OR IN PART WITHOUT EXPRESS  
WRITTEN CONSENT IS PROHIBITED AND  
SHALL RESULT IN THE FULLEST EXTENT OF  
PROSECUTION UNDER LAW

REGISTRATION

|                |              |
|----------------|--------------|
| Project number | 12033        |
| Date           | 07-24-14     |
| Drawn by       | WC, MT       |
| Checked by     | KDI          |
| Scale          | As indicated |

REVISIONS


| No. | Description | Date |
|-----|-------------|------|
|     |             |      |
|     |             |      |
Site Plan


**A-010**

Curtis Street Residences




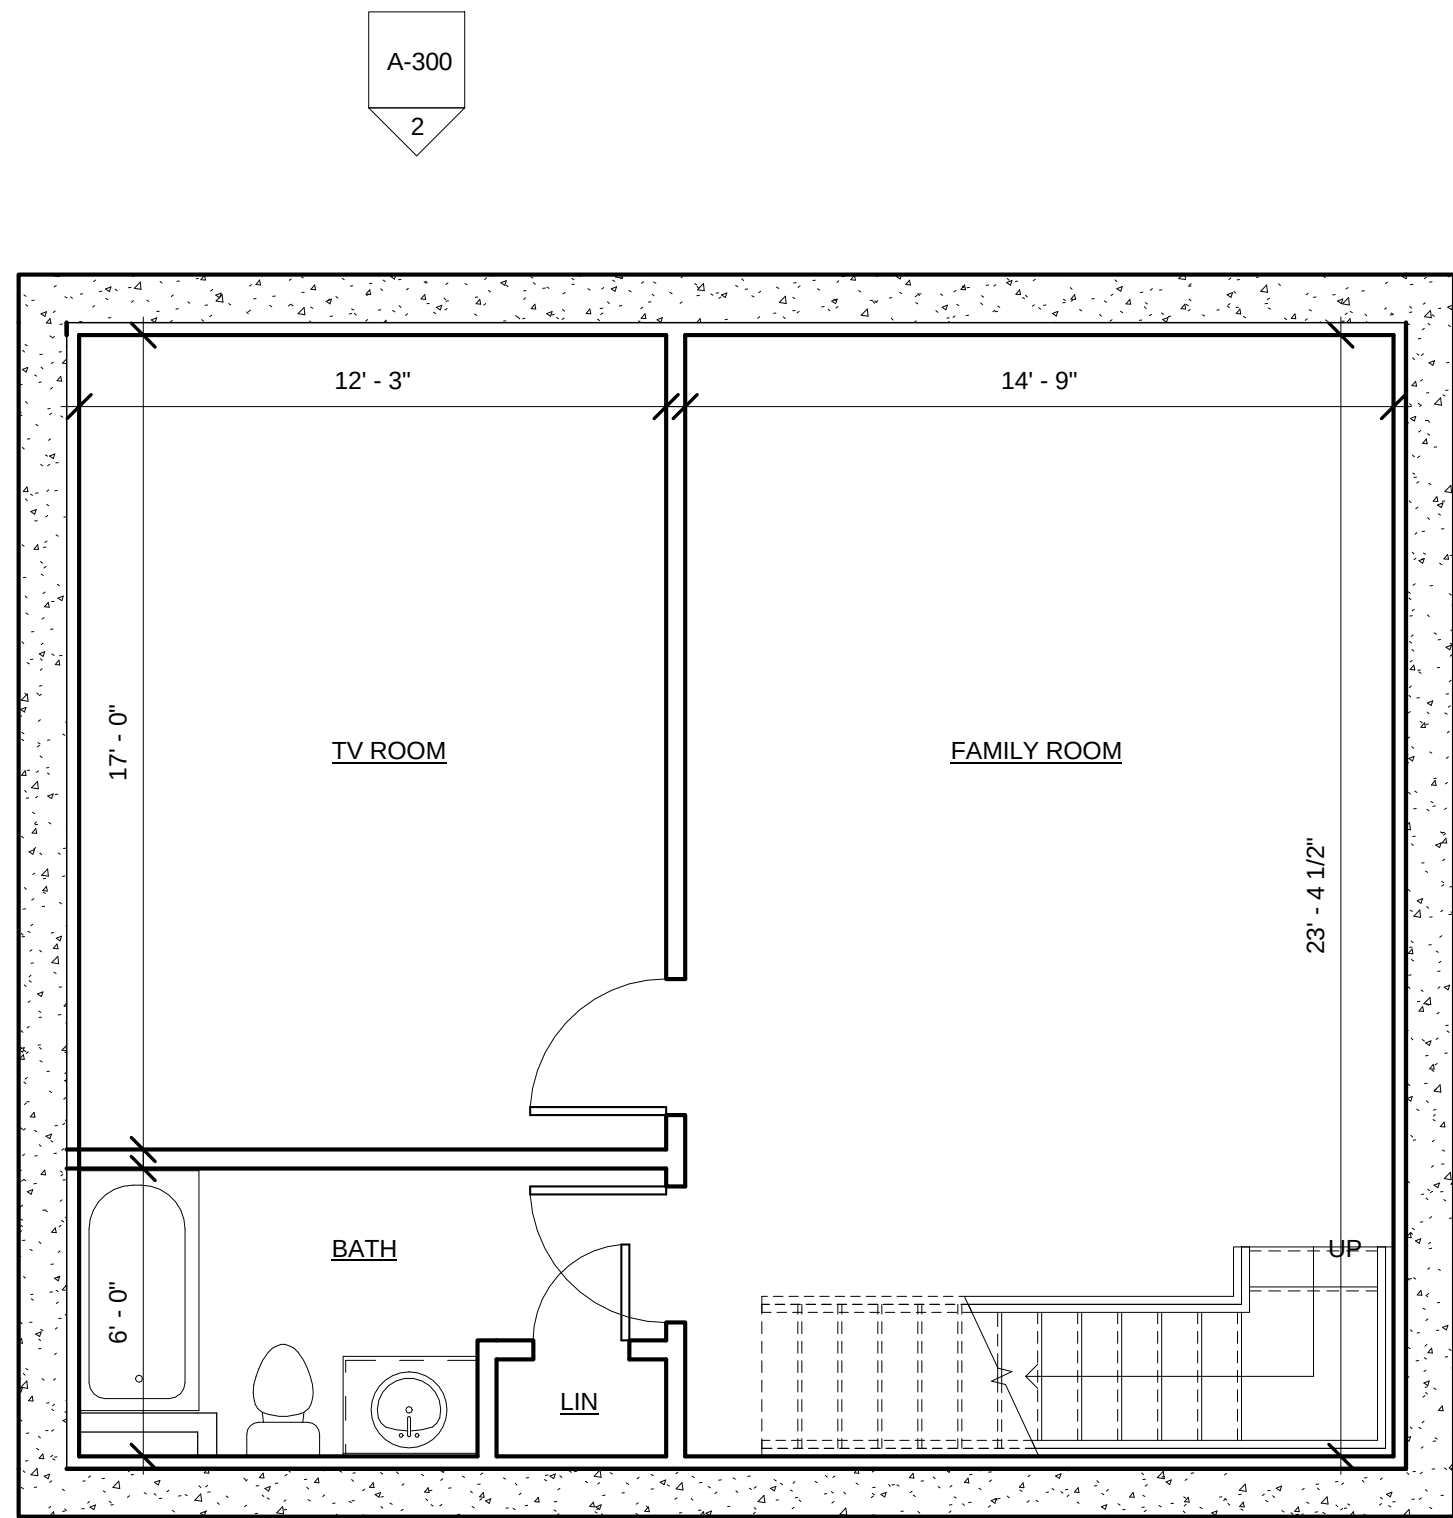


4 Basement Level  
1/4" = 1'-0"

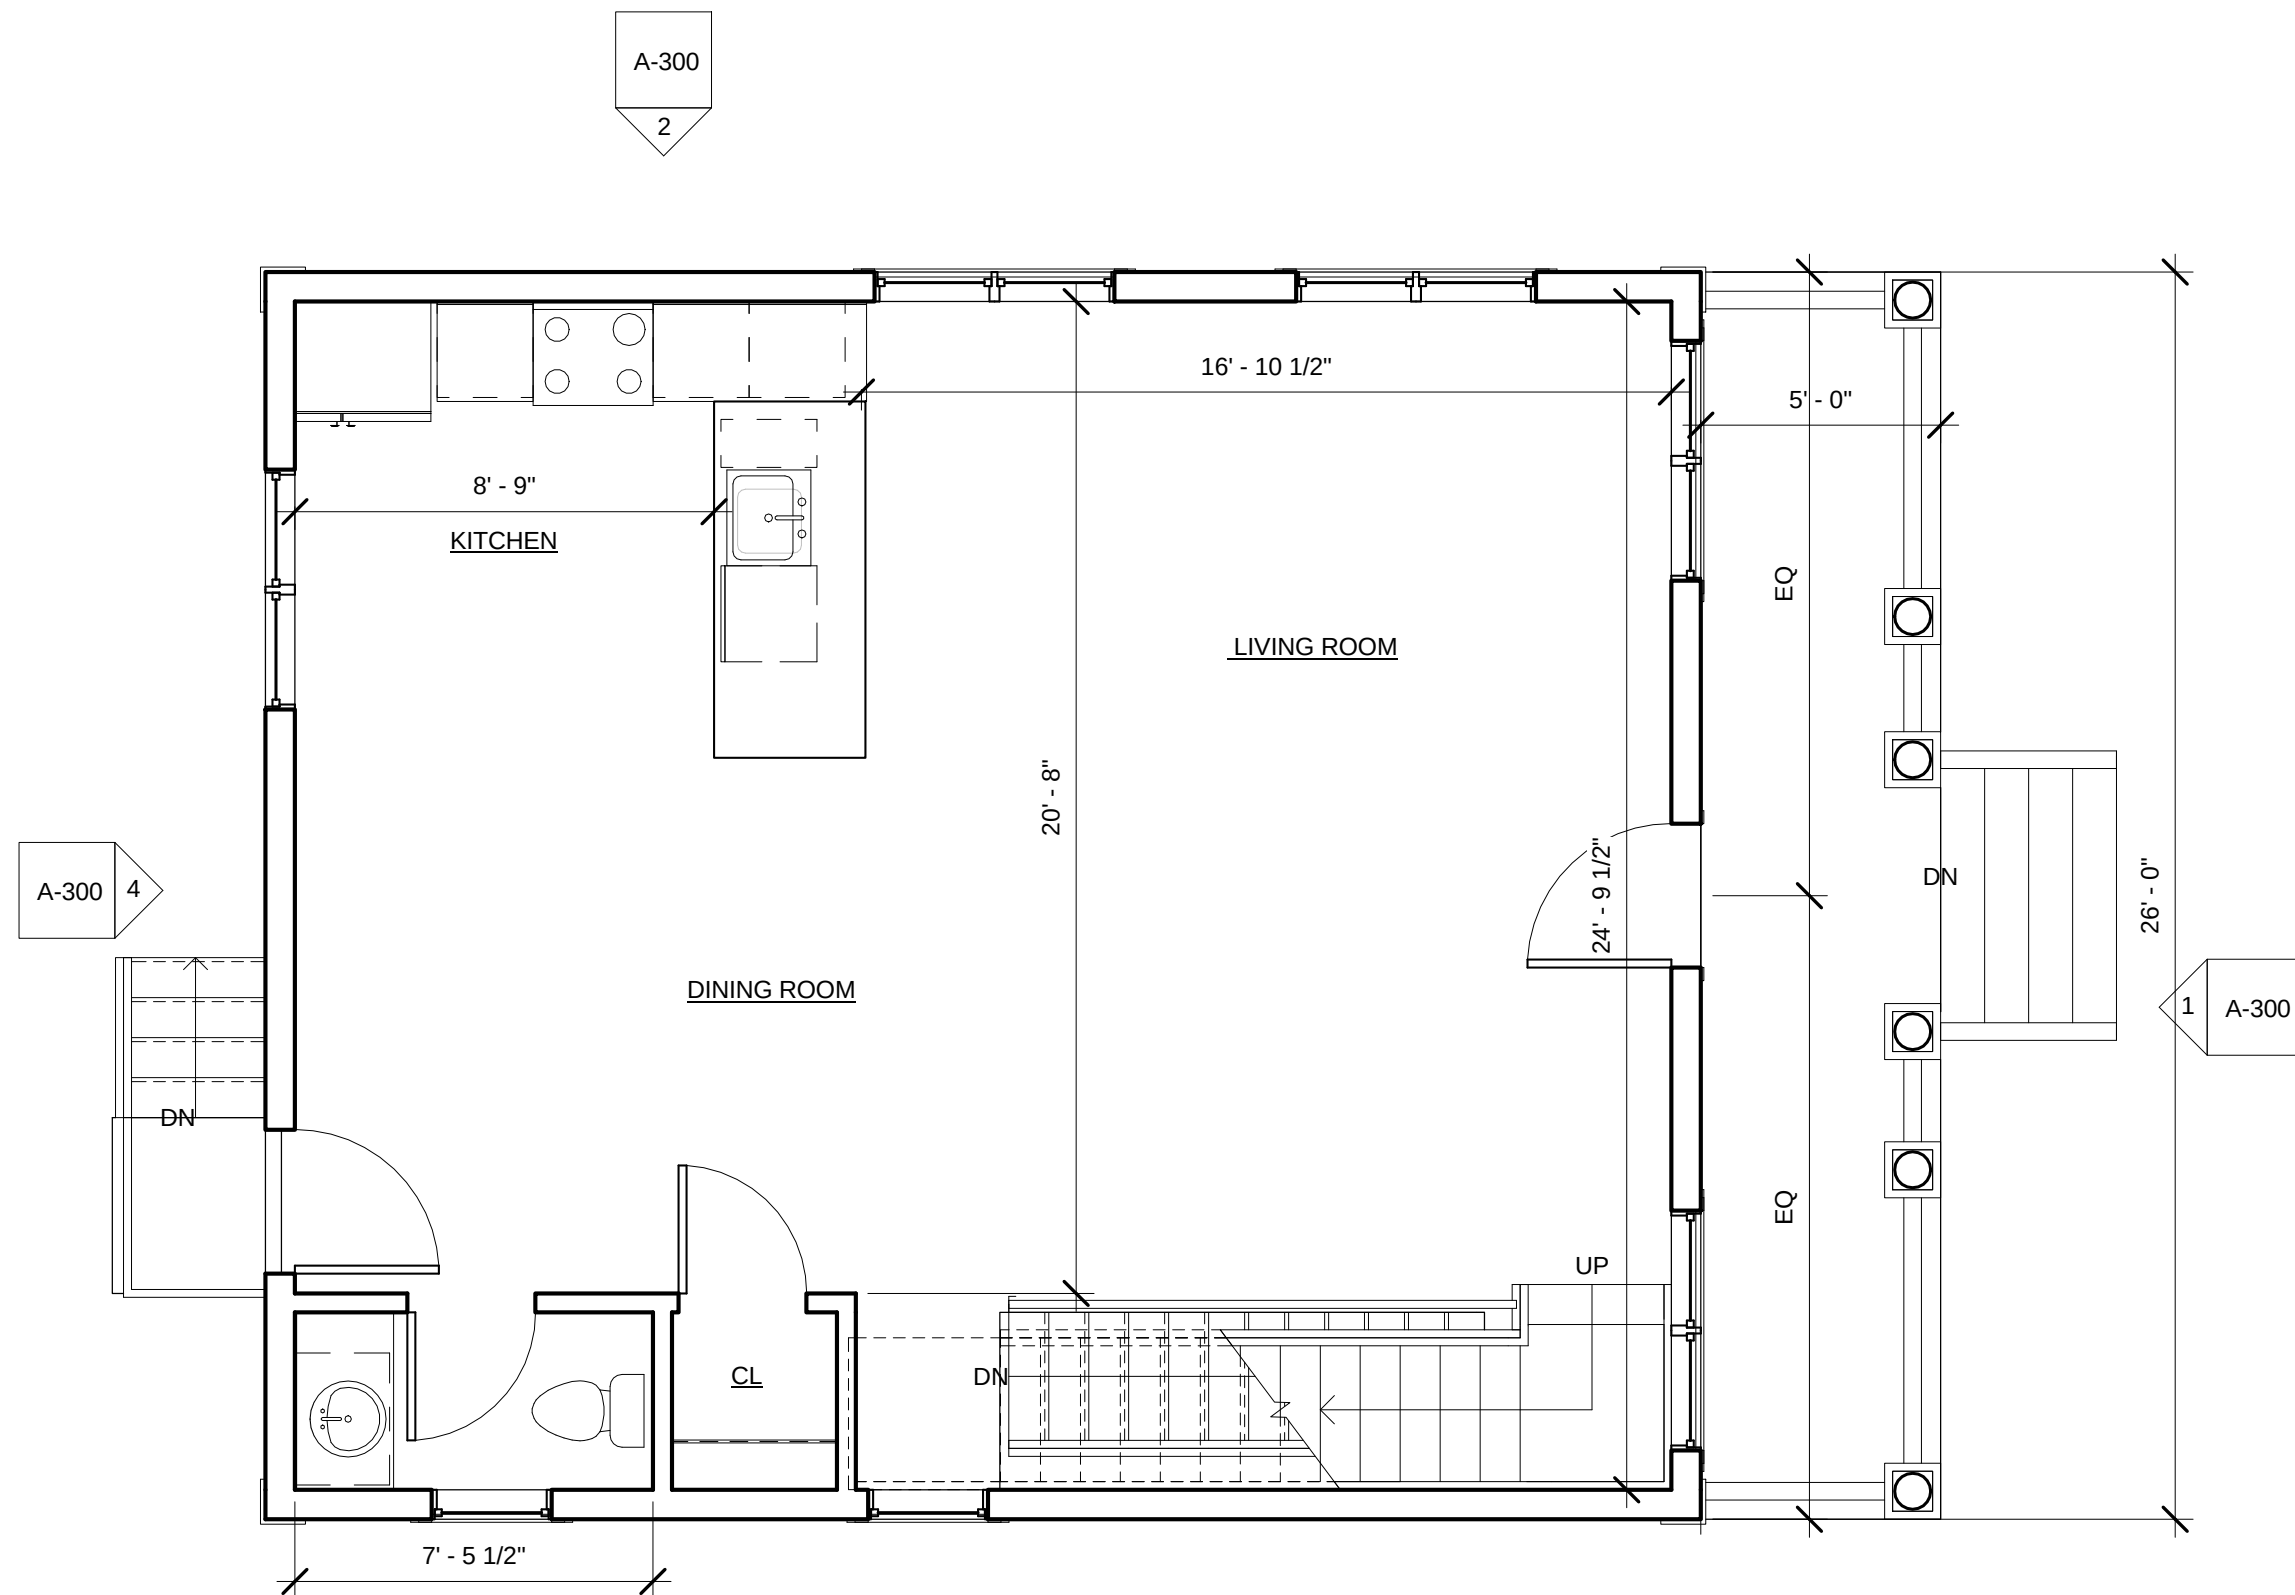

1 First Floor Level  
1/4" = 1'-0"

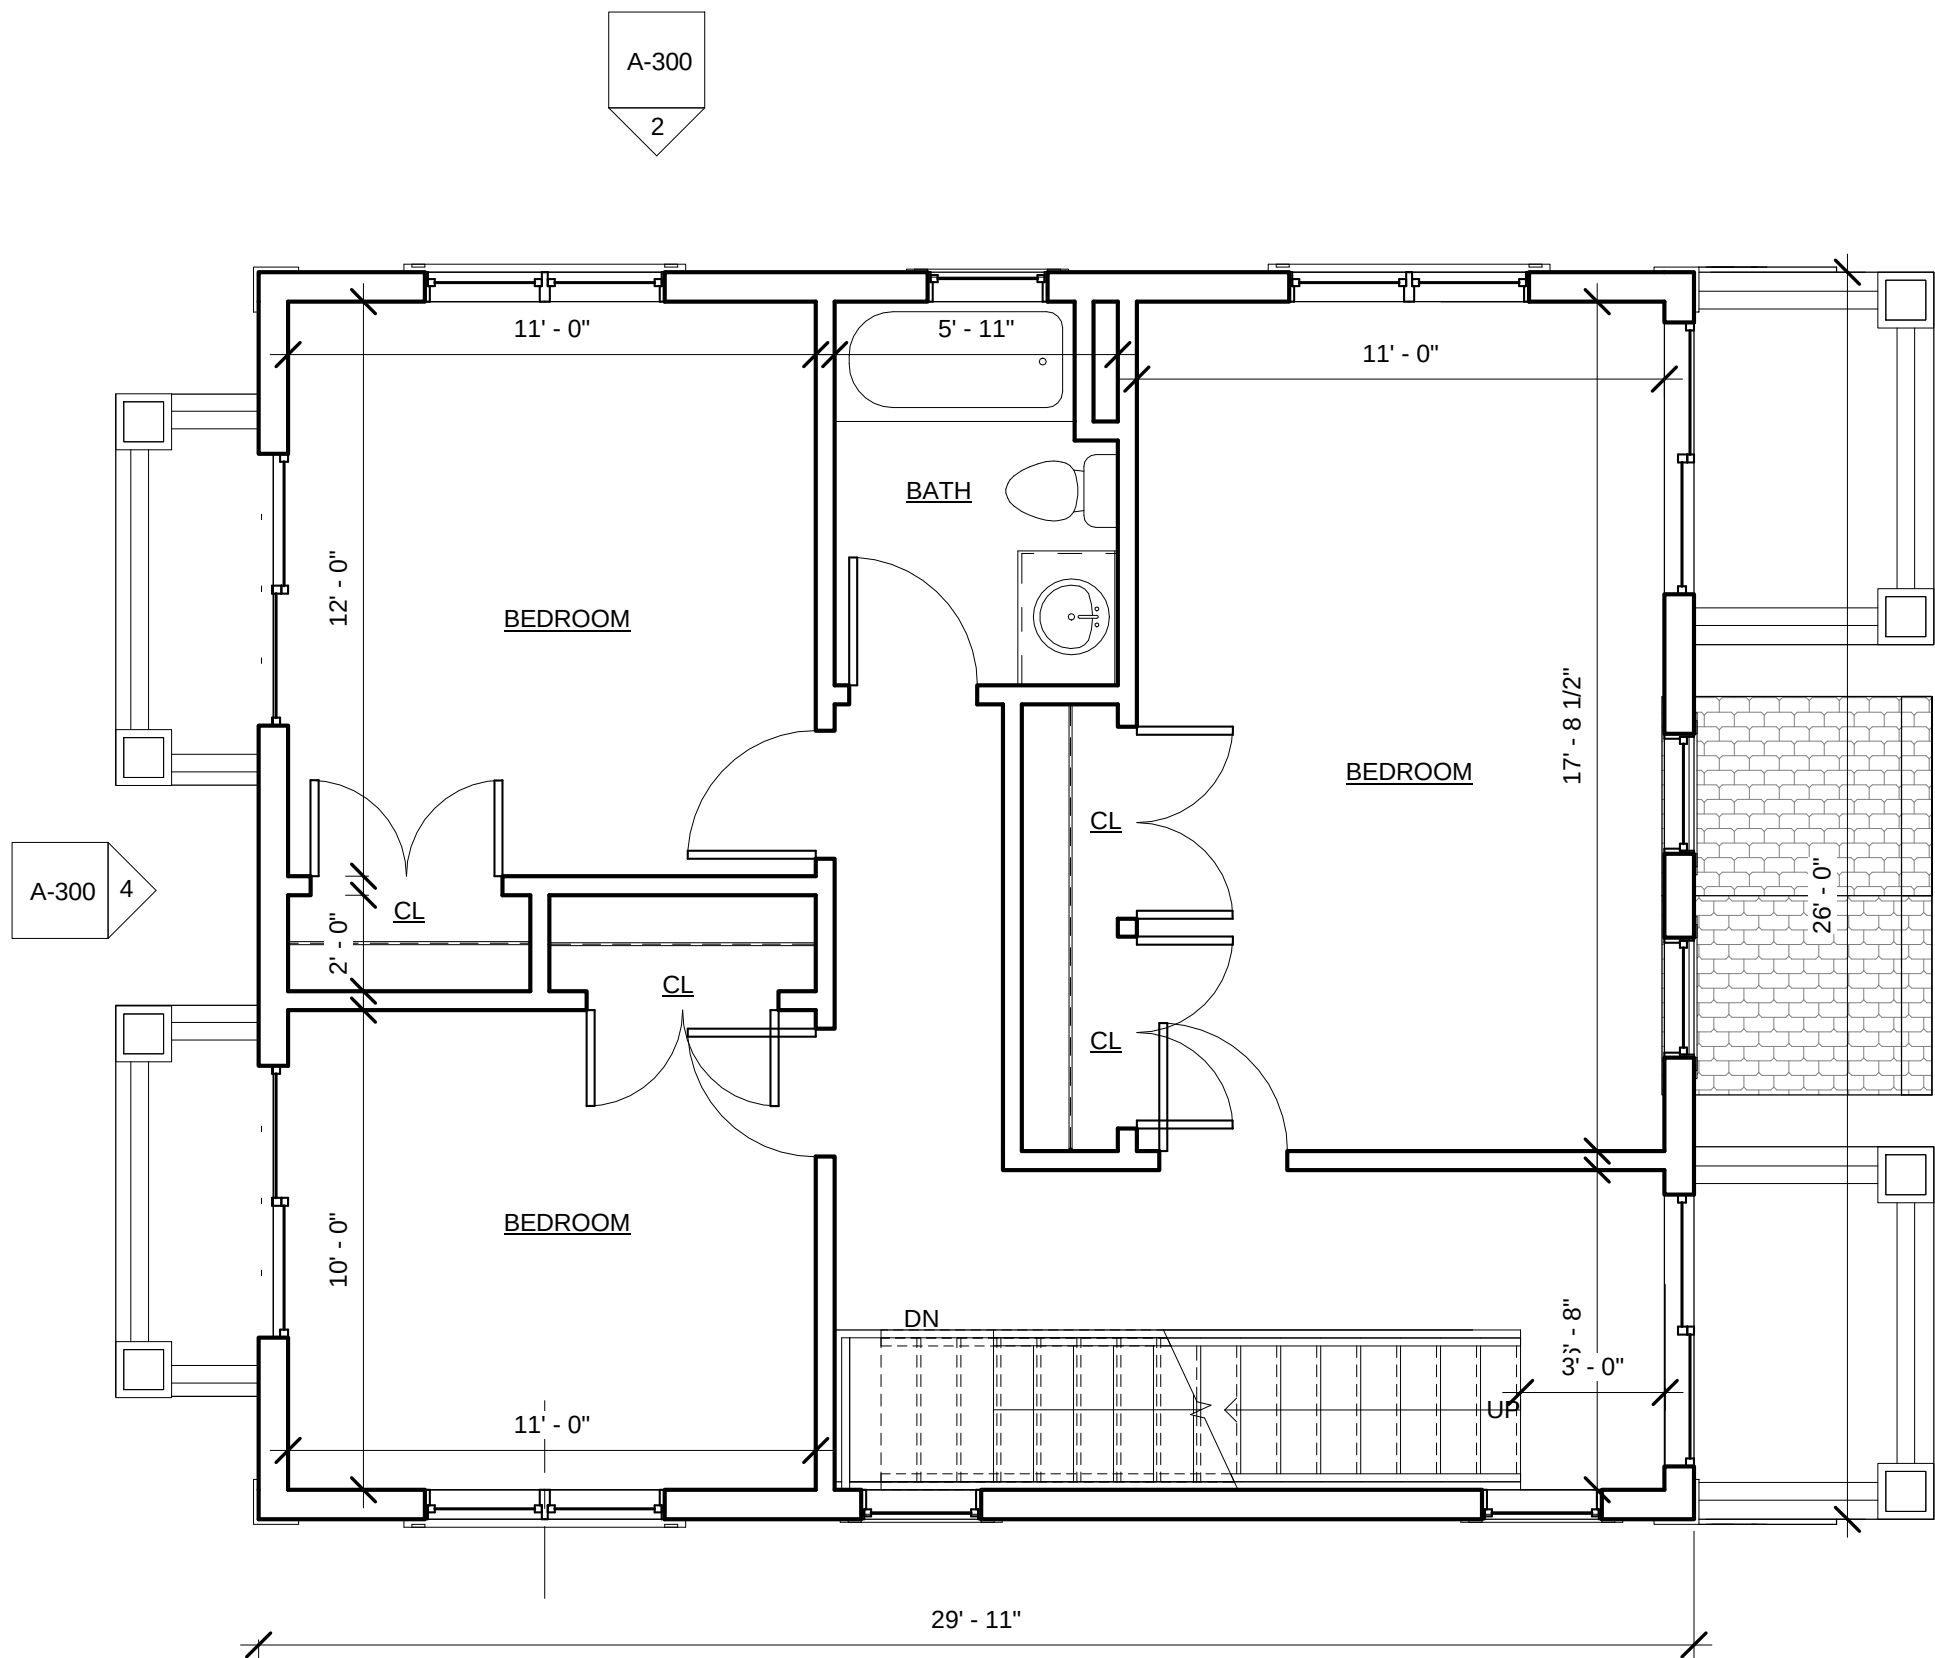

2 Second Floor Level  
1/4" = 1'-0"

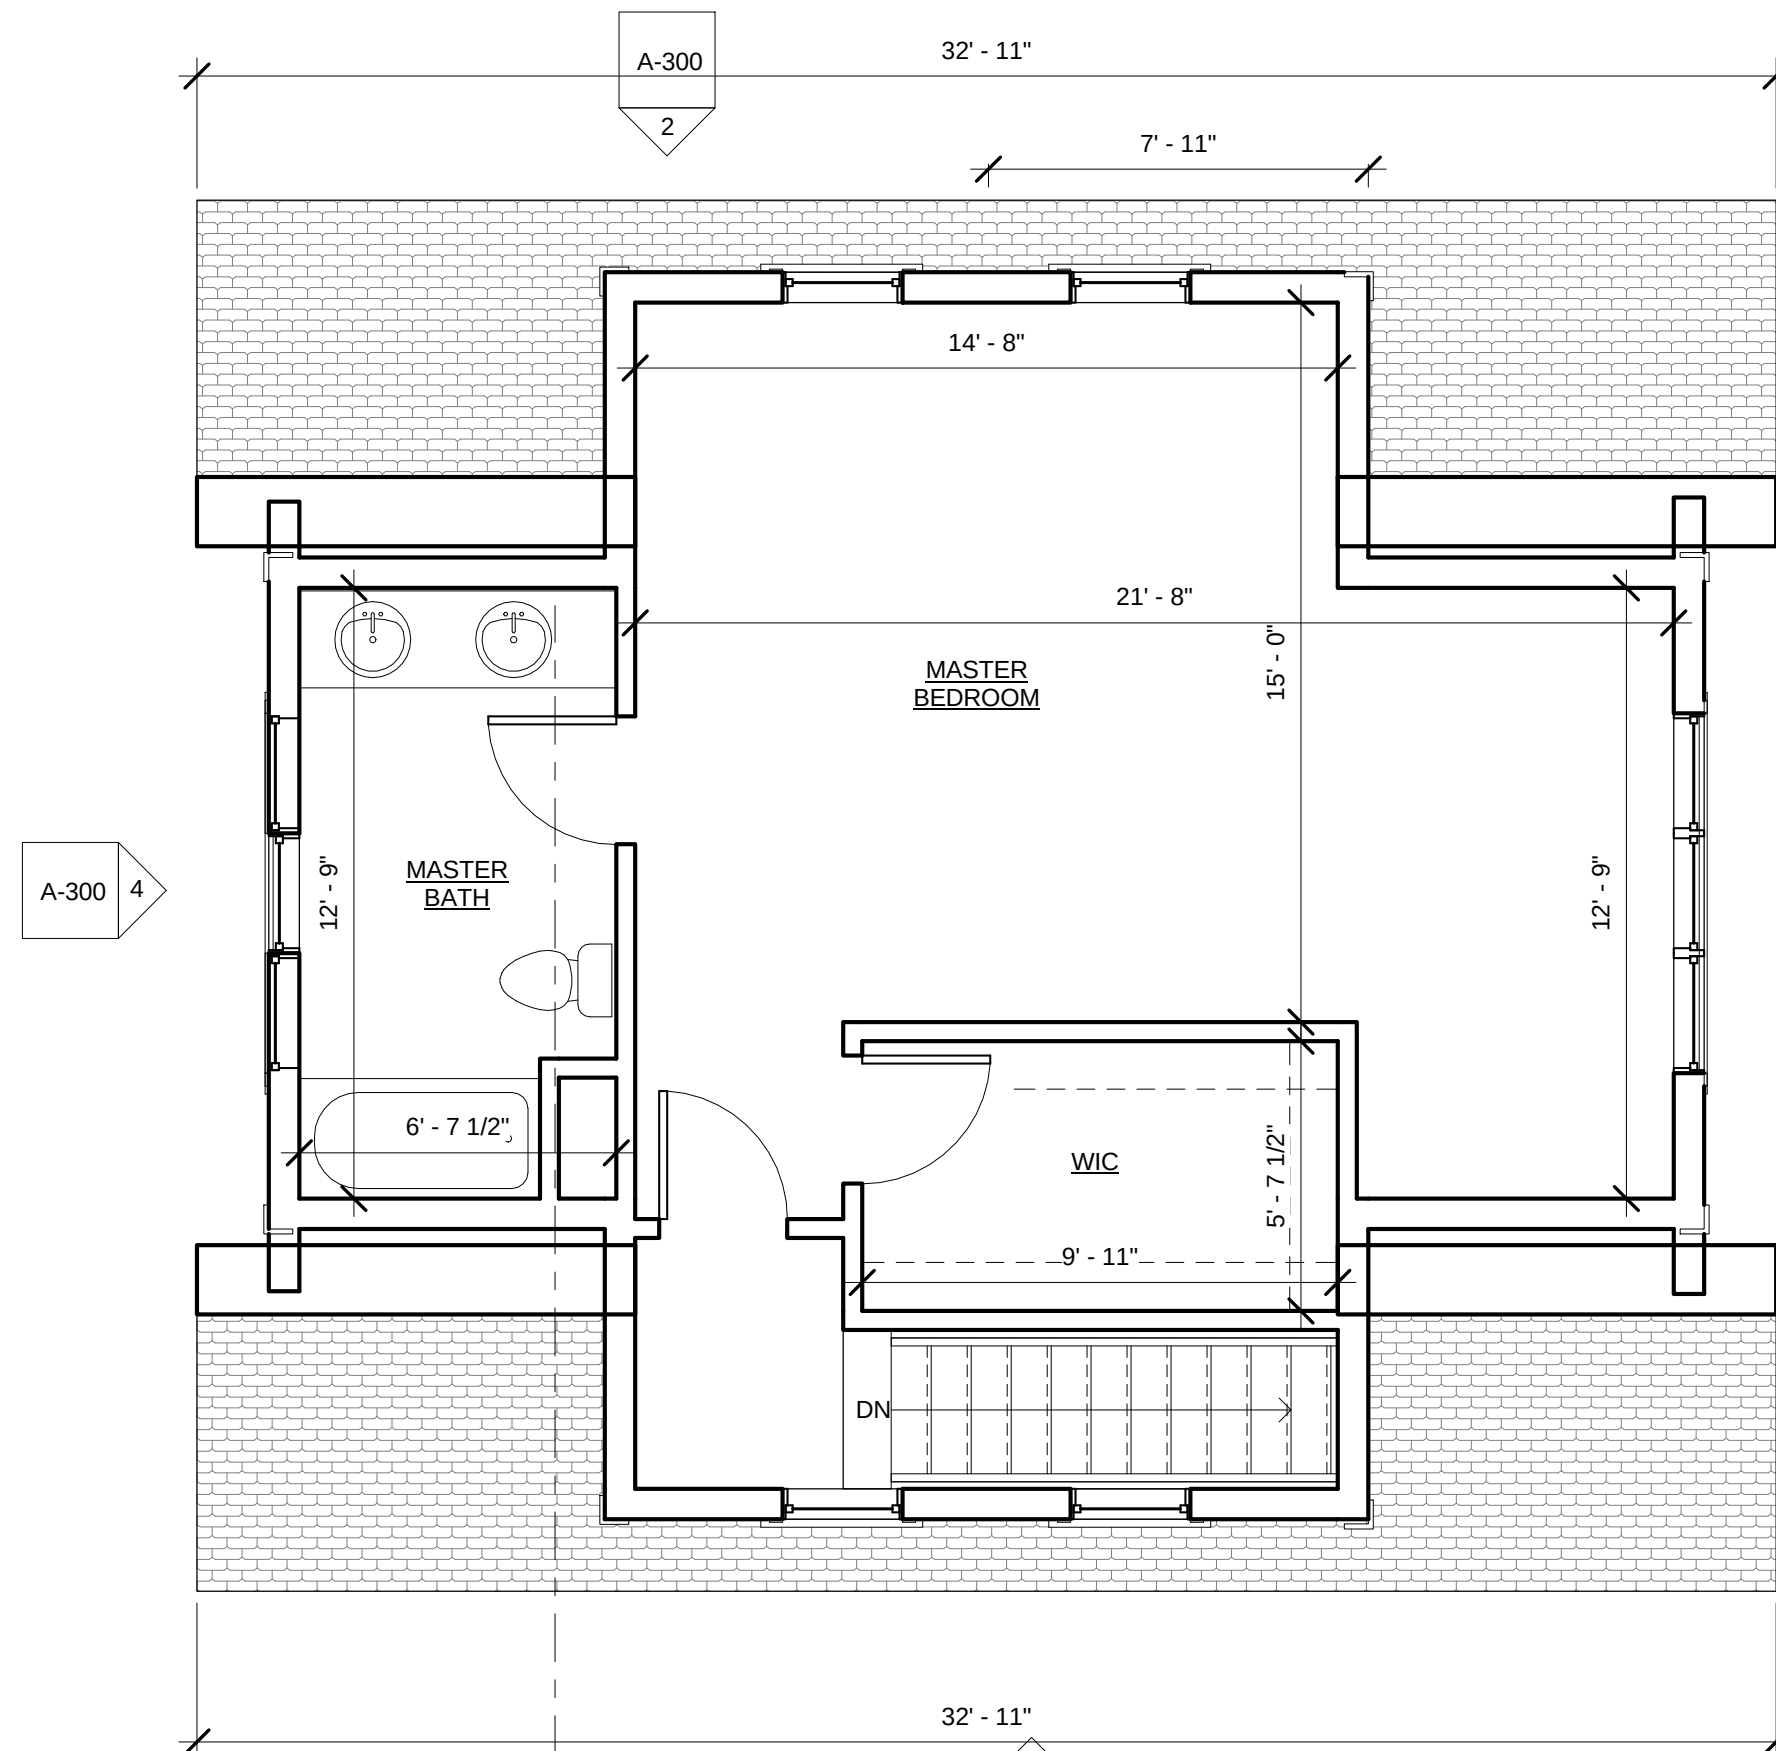

3 Third Floor Level  
1/4" = 1'-0"

PROJECT NAME  
**Curtis Street  
Residences**

PROJECT ADDRESS  
**8 Curtis Street,  
Somerville, MA**

CLIENT  
**Shree Ganesh Realty Trust**

ARCHITECT  
**KHALSA DESIGN INC.**



17 IVALOO STREET SUITE 400  
SOMERVILLE, MA 02143  
TELEPHONE: 617-591-8682 FAX: 617-591-2086

**CONSULTANTS:**

LANDSCAPE ARCHITECT

x  
x  
x  
T: x  
W: x

CIVIL ENGINEER

x  
x  
x  
x  
T: x  
F: x

STRUCTURAL ENGINEER

x  
x  
x  
T: x  
F: x

MEP ENGINEER

x  
x  
T: x  
F: x  
W: x

COPYRIGHT KDI © 2012  
THESE DRAWINGS ARE NOW AND DO  
REMAIN THE SOLE PROPERTY OF KHALSA  
DESIGN INC. USE OF THESE PLANS OR ANY  
FORM OF REPRODUCTION OF THIS DESIGN  
IN WHOLE OR IN PART WITHOUT EXPRESS  
WRITTEN CONSENT IS PROHIBITED AND  
SHALL RESULT IN THE FULLEST EXTENT OF  
PROSECUTION UNDER LAW

**REGISTRATION**

Project number 12033  
Date 07-24-14  
Drawn by A-300 WC, MT  
Checked by KDI  
Scale 1/4" = 1'-0"

**REVISIONS**


| No. | Description | Date |
|-----|-------------|------|
|     |             |      |
|     |             |      |
**Basement, 1st, 2nd  
& 3rd Floor Plans**

**A-100**

Curtis Street Residences



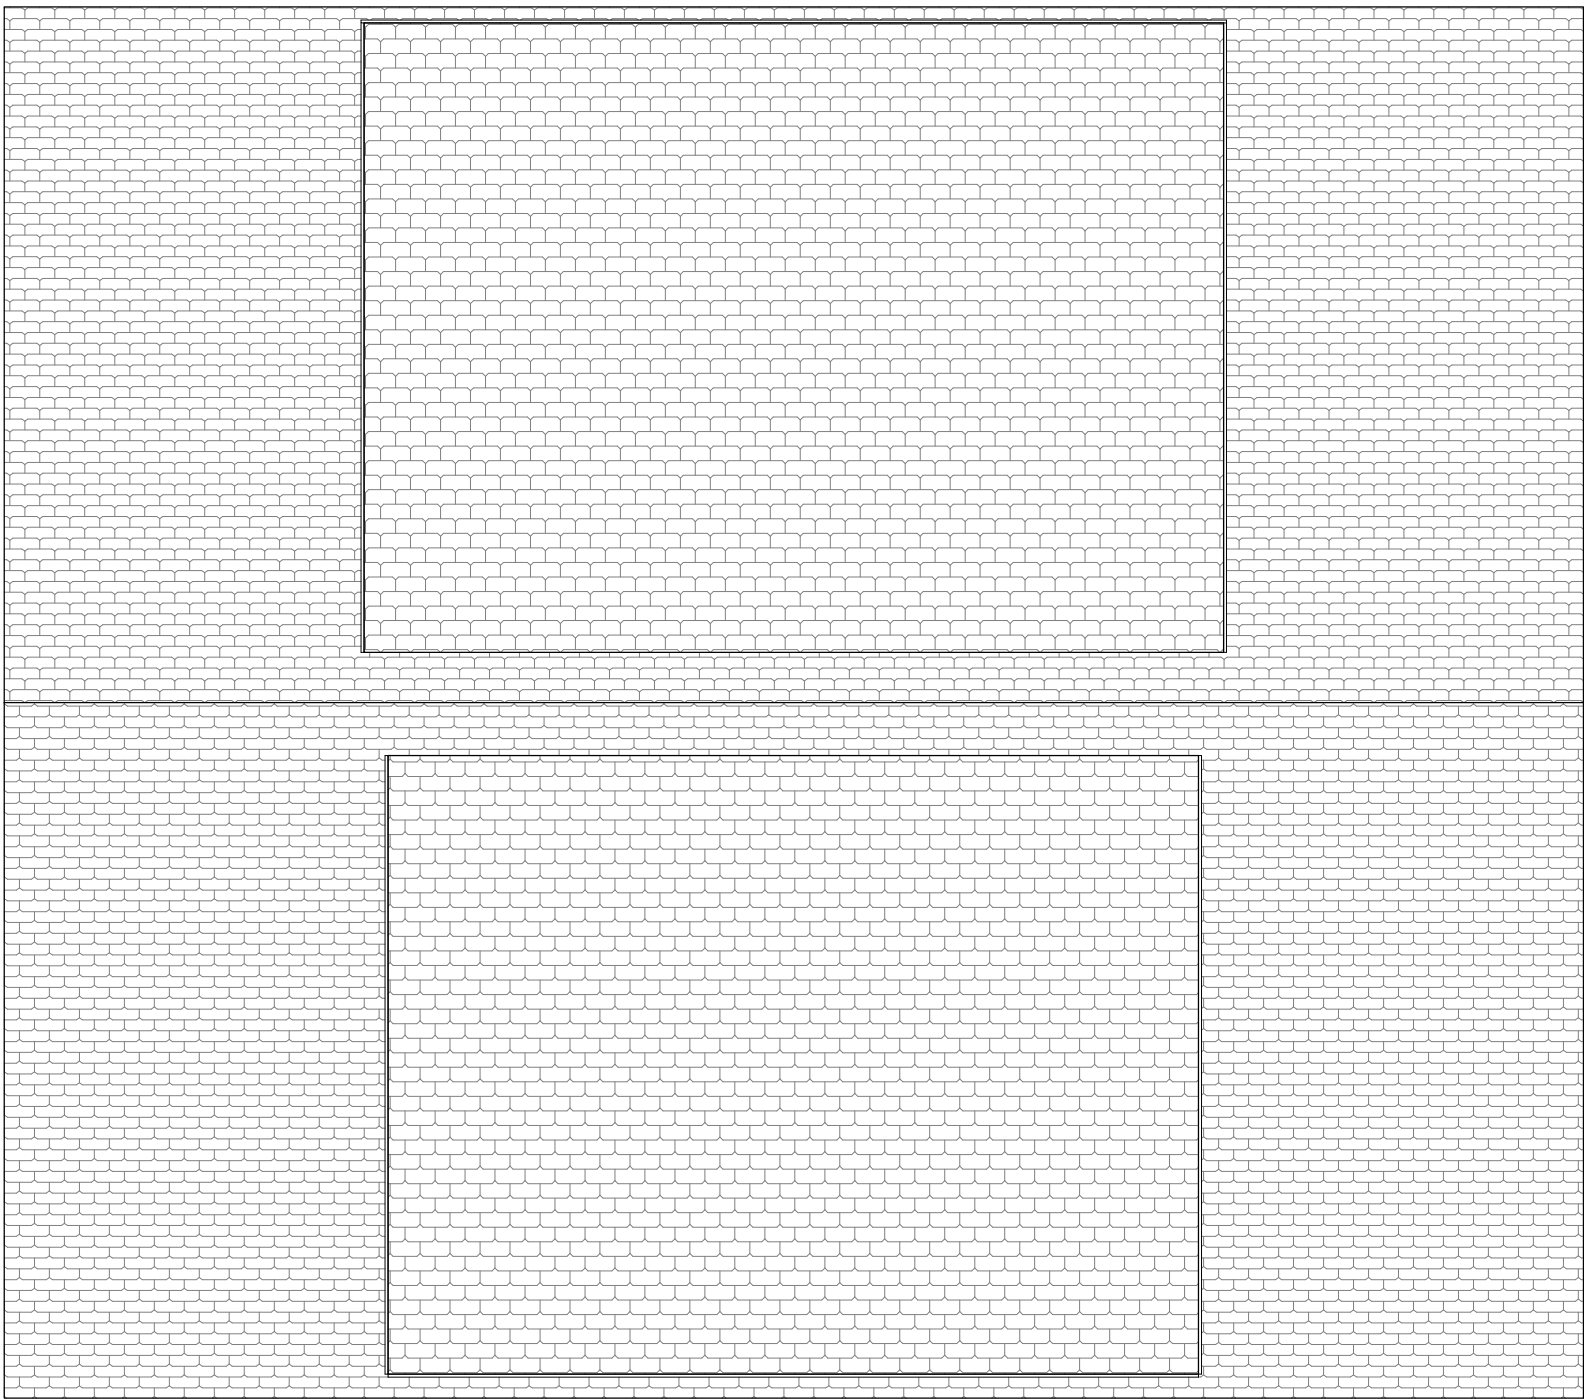

① Roof Level  
1/4" = 1'-0"

PROJECT NAME  
Curtis Street  
Residences

PROJECT ADDRESS  
8 Curtis Street,  
Somerville, MA

CLIENT  
Shree Ganesh Realty Trust

ARCHITECT  
KHALSA DESIGN INC.



17 IVALOO STREET SUITE 400  
SOMERVILLE, MA 02143  
TELEPHONE: 617-591-8682 FAX: 617-591-2086

CONSULTANTS:

LANDSCAPE ARCHITECT

x  
x  
x  
T: x  
W: x

CIVIL ENGINEER

x  
x  
x  
x  
T: x  
F: x

STRUCTURAL ENGINEER

x  
x  
x  
T: x  
F: x

MEP ENGINEER

x  
x  
T: x  
F: x  
W: x

COPYRIGHT KDI © 2012  
THESE DRAWINGS ARE NOW AND DO  
REMAIN THE SOLE PROPERTY OF KHALSA  
DESIGN INC. USE OF THESE PLANS OR ANY  
FORM OF REPRODUCTION OF THIS DESIGN  
IN WHOLE OR IN PART WITHOUT EXPRESS  
WRITTEN CONSENT IS PROHIBITED AND  
SHALL RESULT IN THE FULLEST EXTENT OF  
PROSECUTION UNDER LAW

REGISTRATION

|                |              |
|----------------|--------------|
| Project number | 12033        |
| Date           | 07-24-14     |
| Drawn by       | Author       |
| Checked by     | Checker      |
| Scale          | 1/4" = 1'-0" |

REVISIONS




| No. | Description | Date |
|-----|-------------|------|
|     |             |      |
|     |             |      |
Roof Plans

A-101

Curtis Street Residences



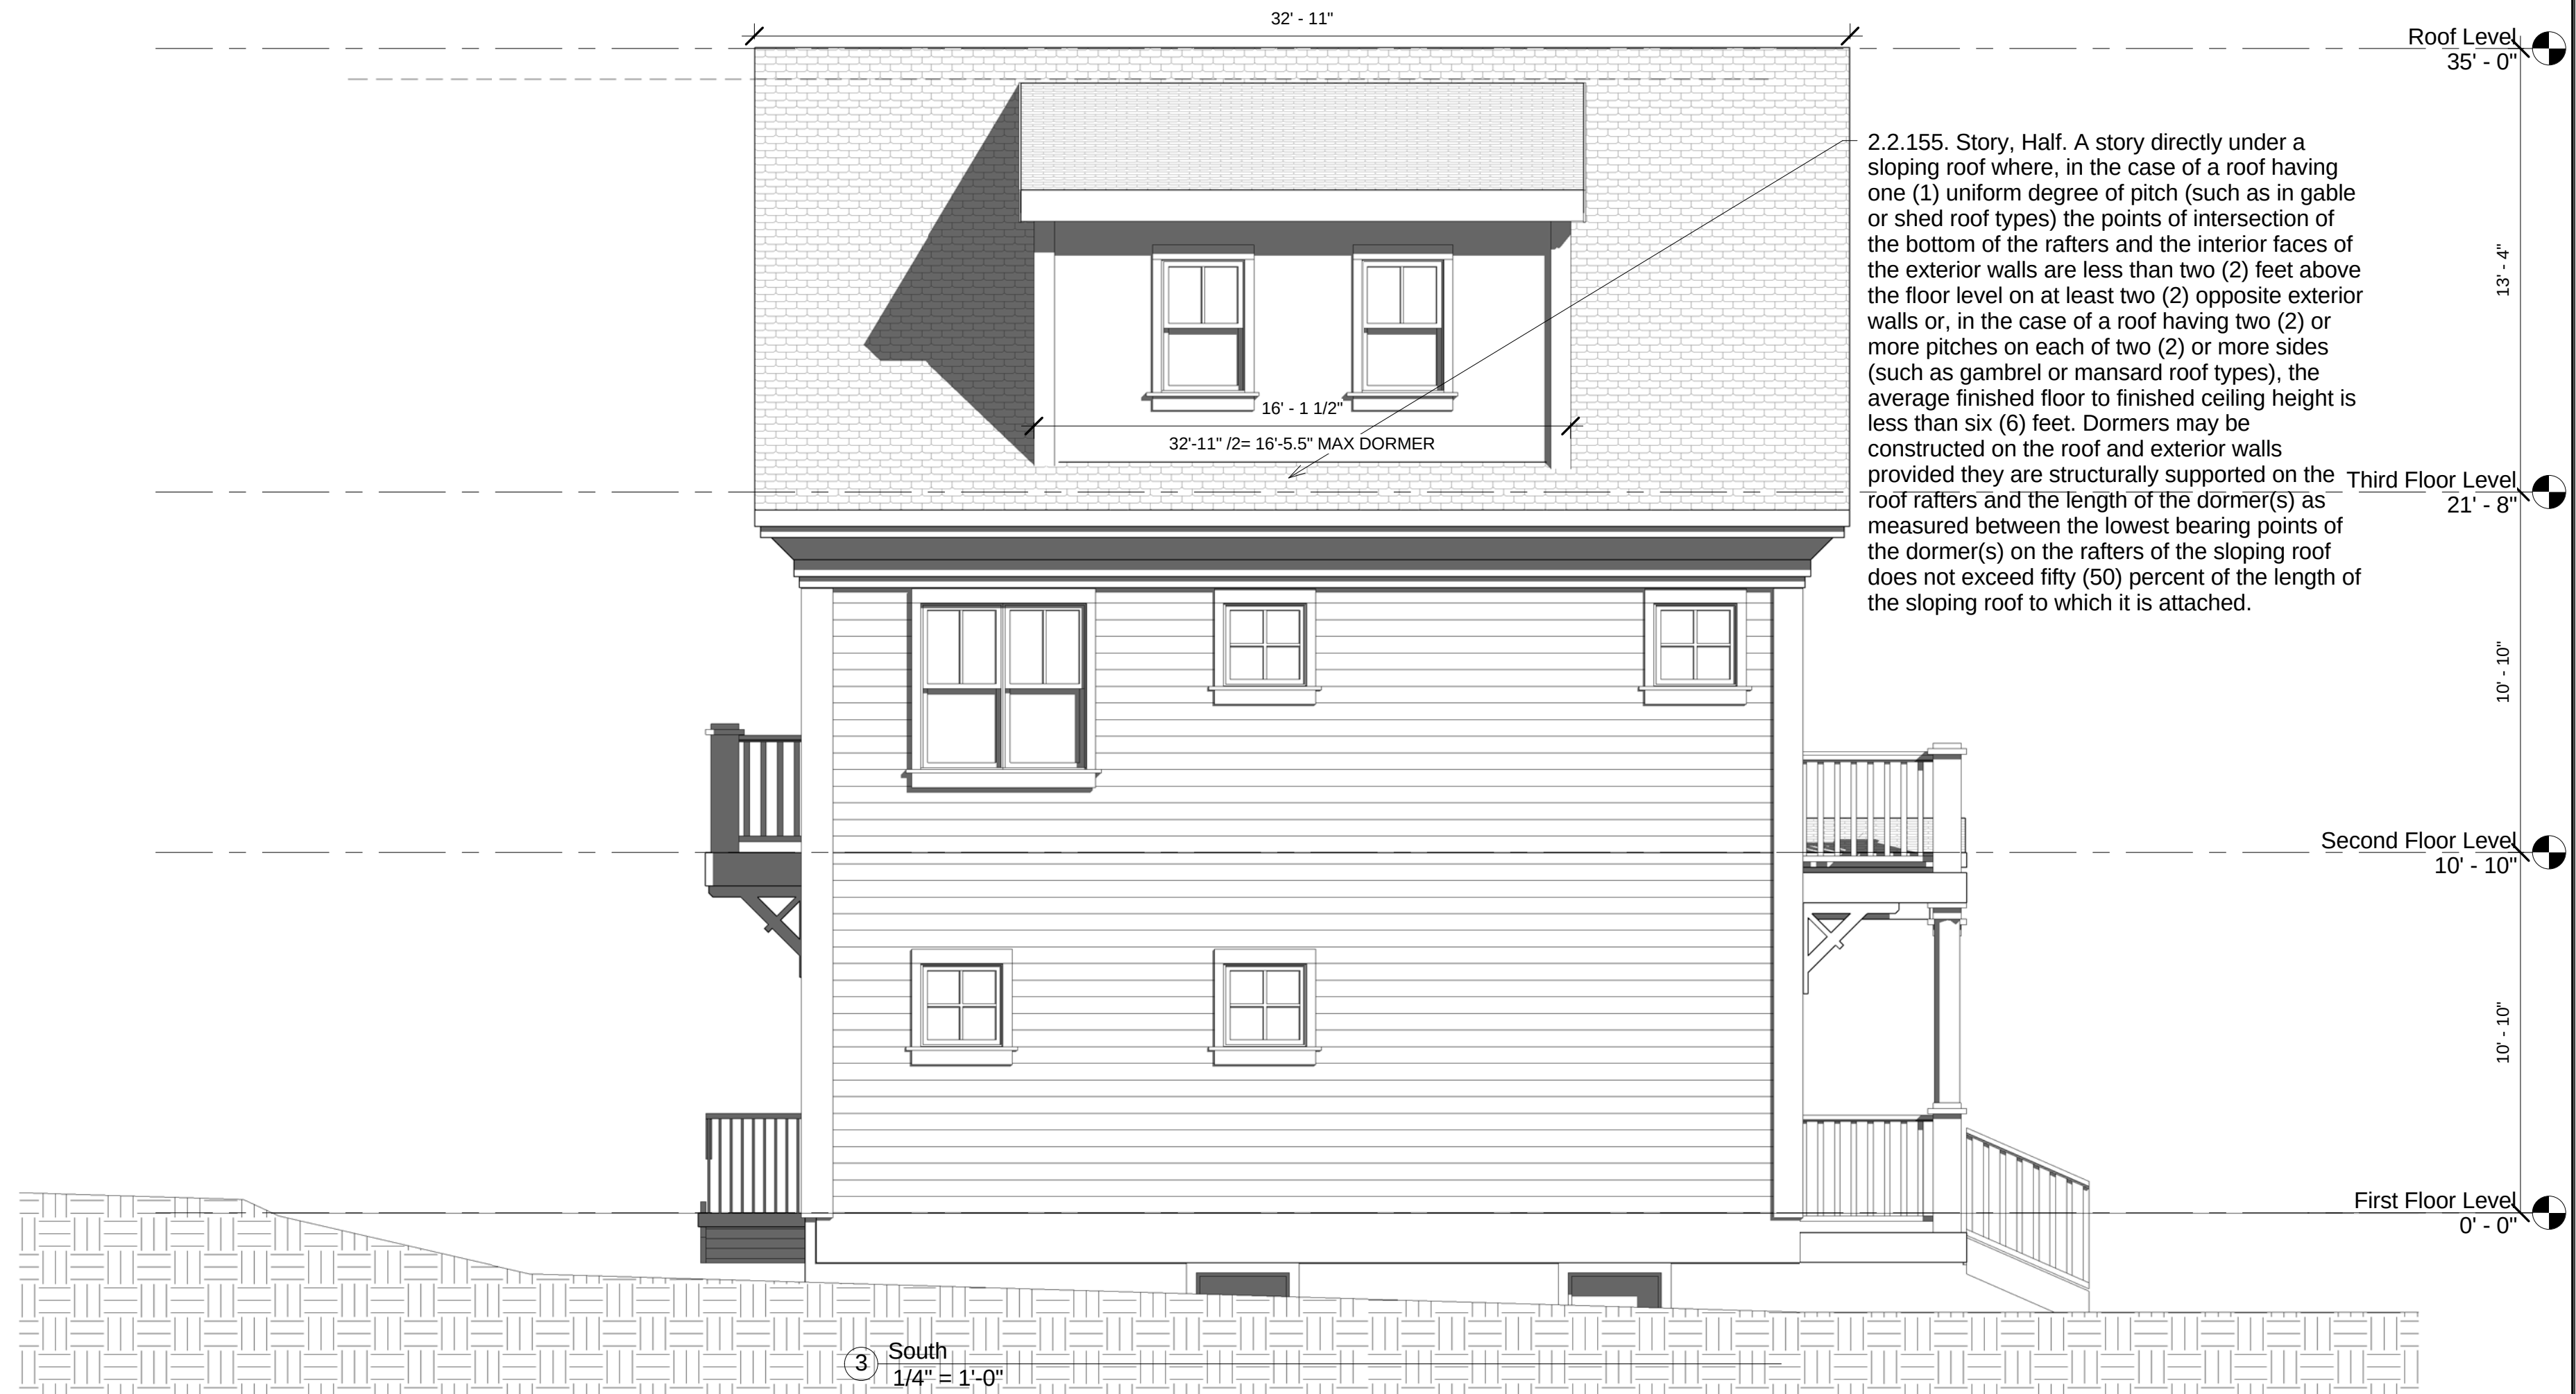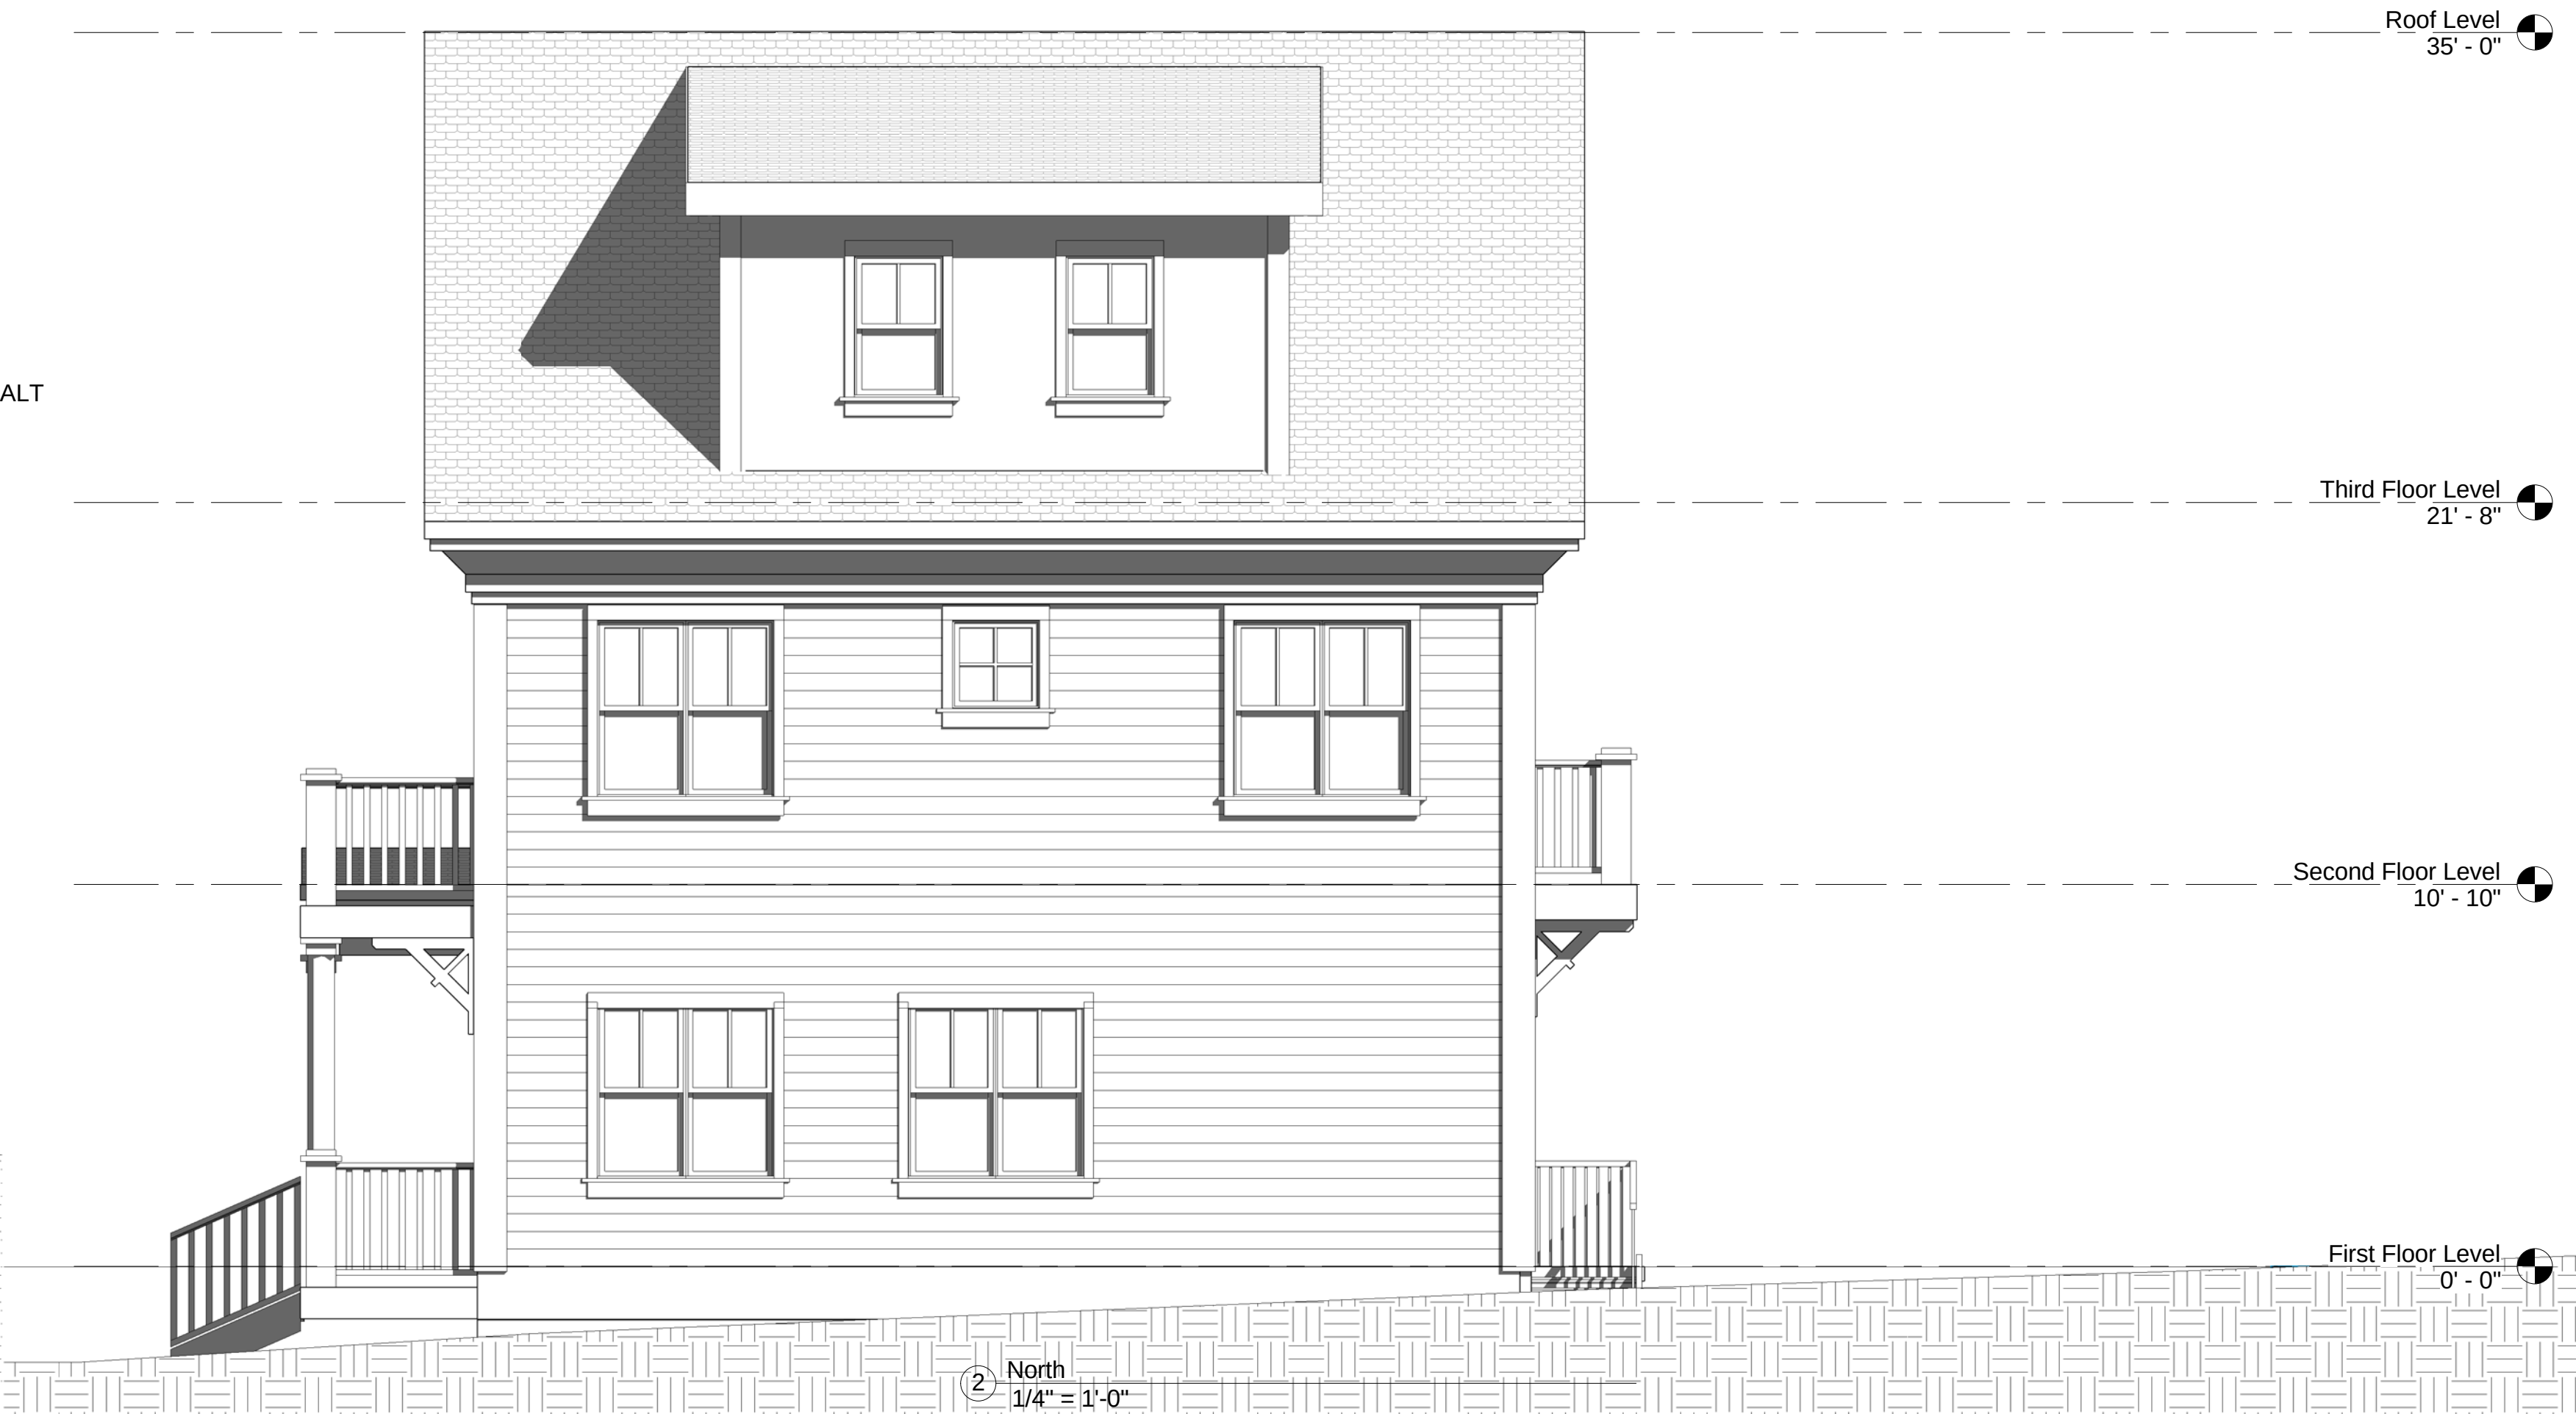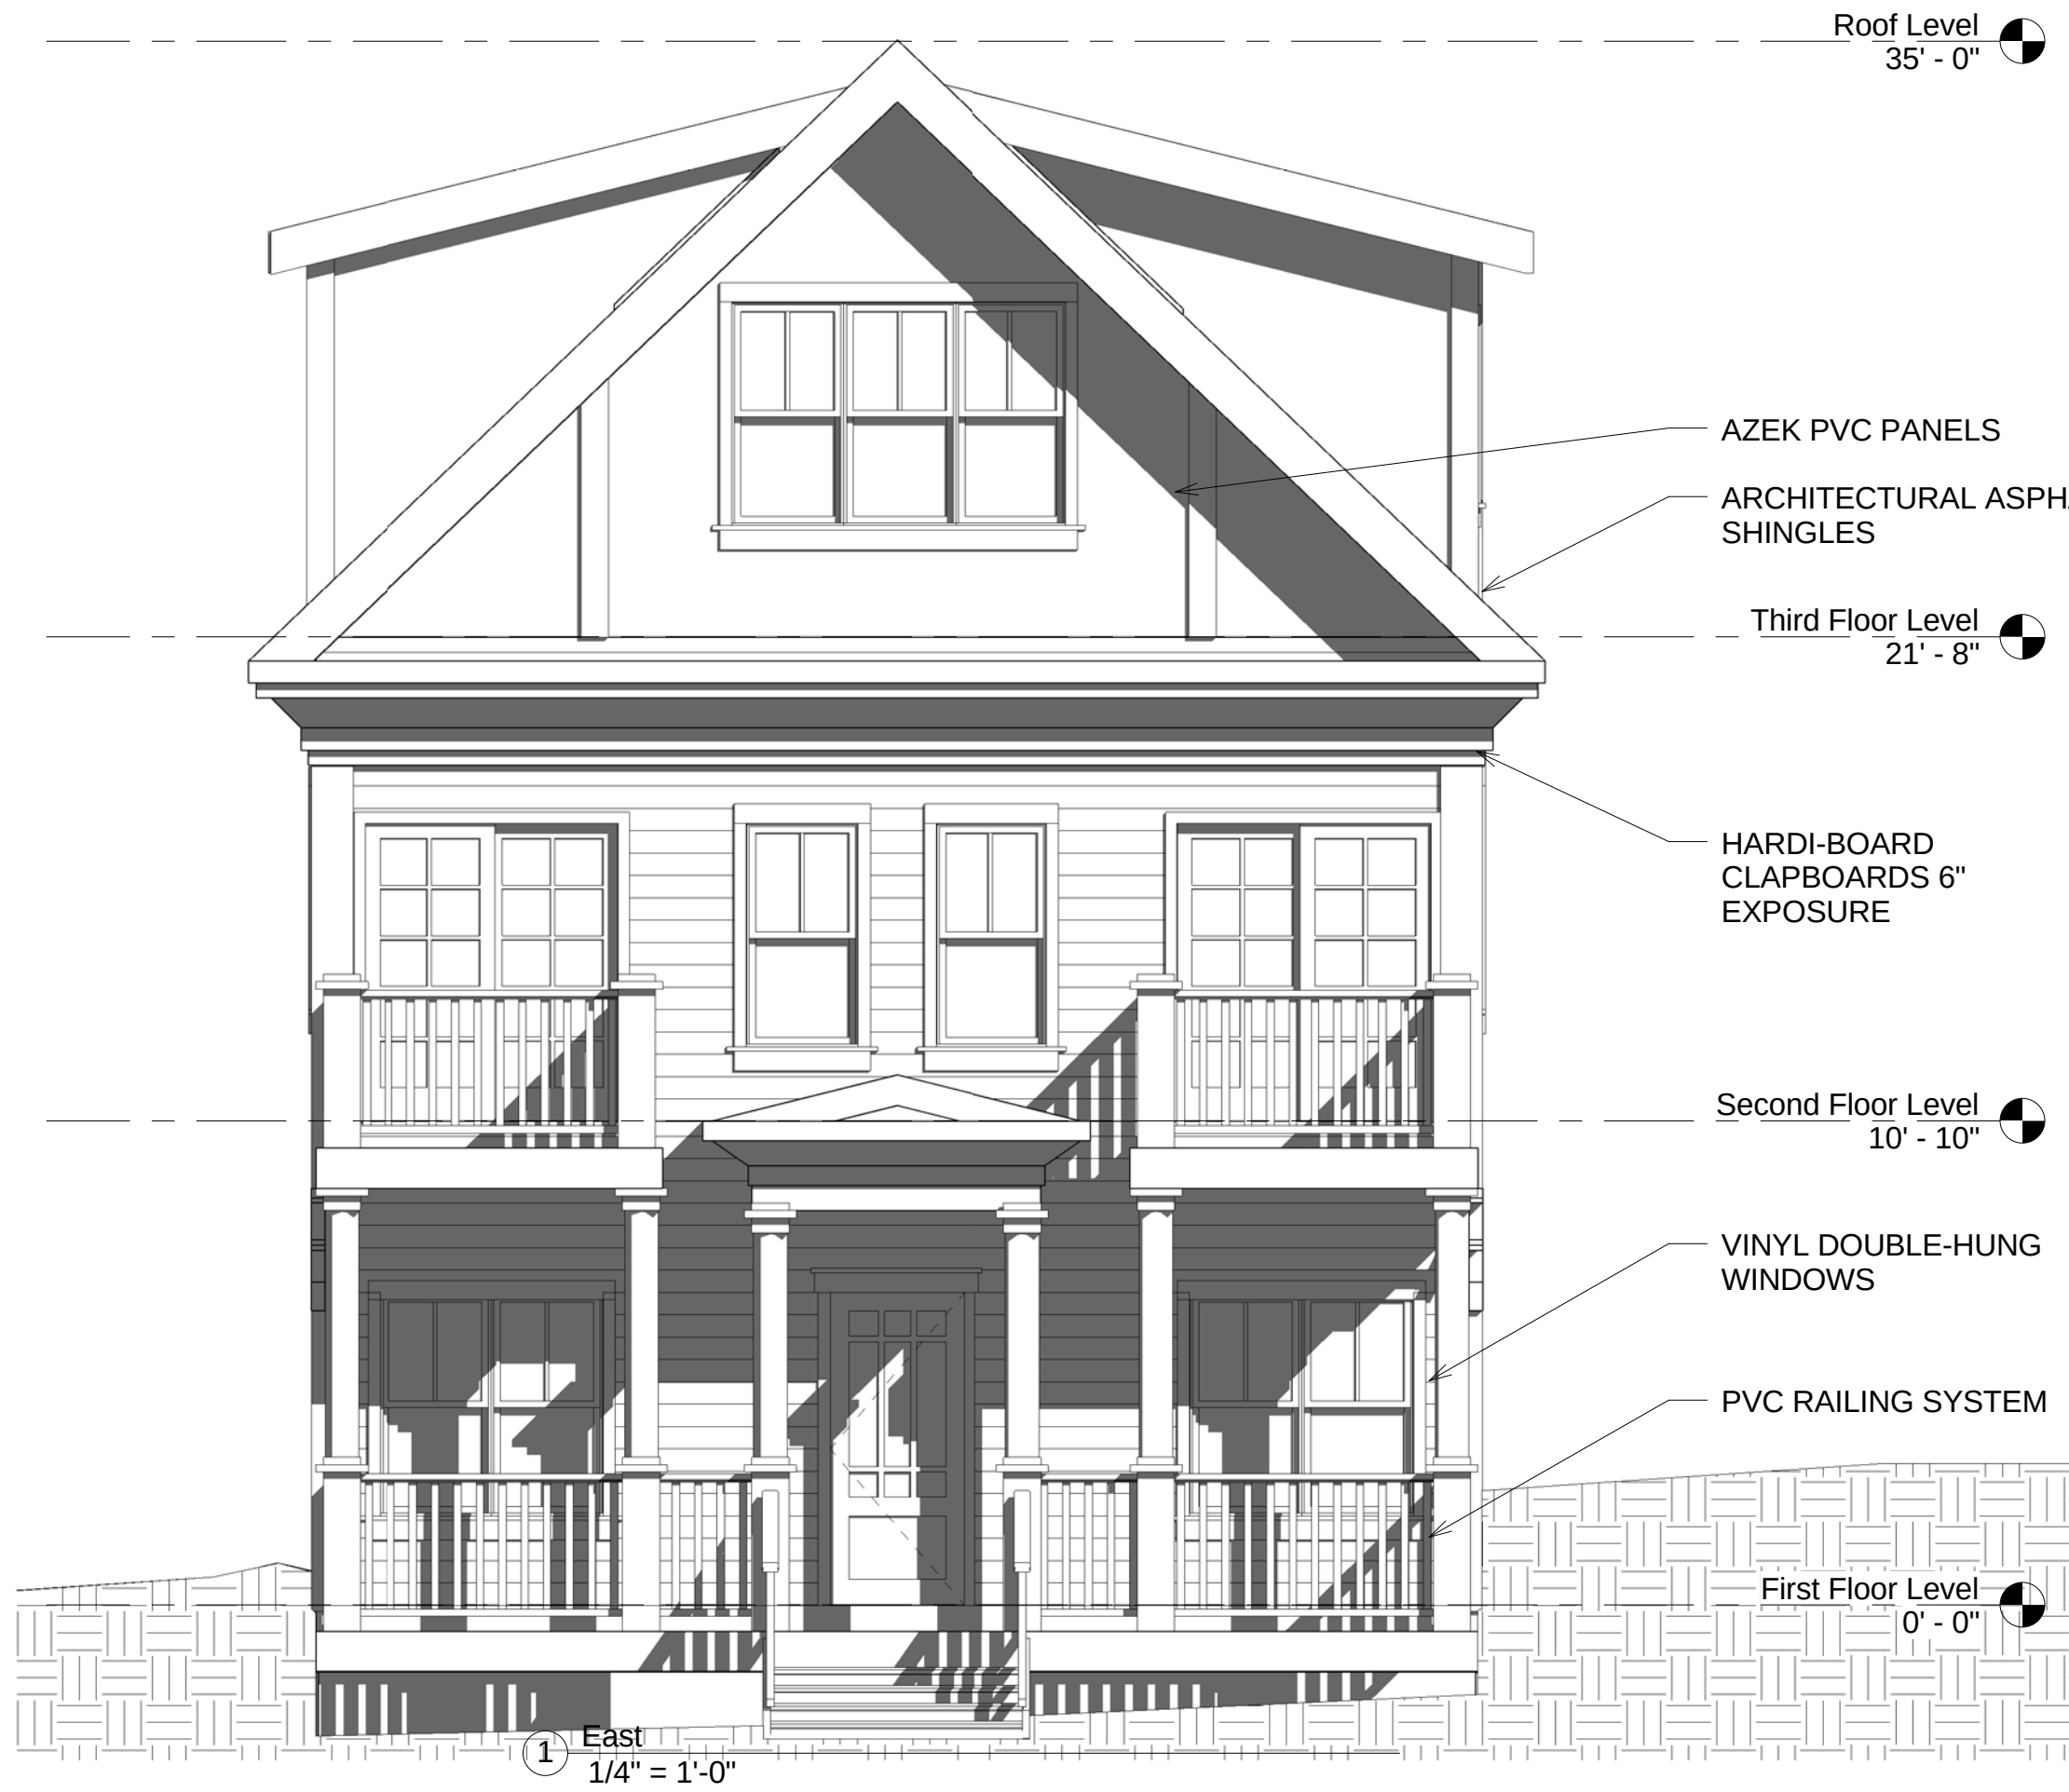

2.2.155. Story, Half. A story directly under a sloping roof where, in the case of a roof having one (1) uniform degree of pitch (such as in gable or shed roof types) the points of intersection of the bottom of the rafters and the interior faces of the exterior walls are less than two (2) feet above the floor level on at least two (2) opposite exterior walls or, in the case of a roof having two (2) or more pitches on each of two (2) or more sides (such as gambrel or mansard roof types), the average finished floor to finished ceiling height is less than six (6) feet. Dormers may be constructed on the roof and exterior walls provided they are structurally supported on the roof rafters and the length of the dormer(s) as measured between the lowest bearing points of the dormer(s) on the rafters of the sloping roof does not exceed fifty (50) percent of the length of the sloping roof to which it is attached.

PROJECT NAME  
**Curtis Street Residences**

PROJECT ADDRESS  
**8 Curtis Street,  
Somerville, MA**

CLIENT  
**Shree Ganesh Realty Trust**

ARCHITECT  
**KHALSA DESIGN INC.**



17 IVALOO STREET SUITE 400  
SOMERVILLE, MA 02143  
TELEPHONE: 617-591-8682 FAX: 617-591-2086

CONSULTANTS:

LANDSCAPE ARCHITECT

x  
x  
x  
T: x  
W: x

CIVIL ENGINEER

x  
x  
x  
T: x  
F: x

STRUCTURAL ENGINEER

x  
x  
x  
T: x  
F: x

MEP ENGINEER

x  
x  
T: x  
F: x  
W: x

COPYRIGHT KDI © 2012  
THESE DRAWINGS ARE NOW AND DO  
REMAIN THE SOLE PROPERTY OF KHALSA  
DESIGN INC. USE OF THESE PLANS OR ANY  
FORM OF REPRODUCTION OF THIS DESIGN  
IN WHOLE OR IN PART WITHOUT EXPRESS  
WRITTEN CONSENT IS PROHIBITED AND  
SHALL RESULT IN THE FULLEST EXTENT OF  
PROSECUTION UNDER LAW

REGISTRATION

Project number 12033  
Date 07-24-14  
Drawn by WC, MT  
Checked by KDI  
Scale 1/4" = 1'-0"

| REVISIONS |             |      |
|-----------|-------------|------|
| No.       | Description | Date |
|           |             |      |
|           |             |      |
Elevations

**A-300**

Curtis Street Residences





EXISTING



PROPOSED



EXISTING



PROPOSED

PROJECT NAME

Curtis Street Residences

PROJECT ADDRESS

8 Curtis Street,  
Somerville, MA

CLIENT

Shree Ganesh Realty Trust

ARCHITECT

KHALSA DESIGN INC.



17 IVALOO STREET SUITE 400  
SOMERVILLE, MA 02143

TELEPHONE: 617-591-8682 FAX: 617-591-2086

CONSULTANTS:

LANDSCAPE ARCHITECT

x  
x  
x  
T: x  
W: x

CIVIL ENGINEER

x  
x  
x  
x  
T: x  
F: x

STRUCTURAL ENGINEER

x  
x  
x  
T: x  
F: x

MEP ENGINEER

x  
x  
T: x  
F: x  
W: x

COPYRIGHT KDI © 2012  
THESE DRAWINGS ARE NOW AND DO  
REMAIN THE SOLE PROPERTY OF KHALSA  
DESIGN INC. USE OF THESE PLANS OR ANY  
FORM OF REPRODUCTION OF THIS DESIGN  
IN WHOLE OR IN PART WITHOUT EXPRESS  
WRITTEN CONSENT IS PROHIBITED AND  
SHALL RESULT IN THE FULLEST EXTENT OF  
PROSECUTION UNDER LAW

REGISTRATION

Project number

12033

Date

07-24-14

Drawn by

Author

Checked by

Checker

Scale

REVISIONS

| No. | Description | Date |
|-----|-------------|------|
|     |             |      |
|     |             |      |
Renderings

Z-002

Curtis Street Residences





1 Curtis Street



2 Rear Parking Lot View



4 Front View



3 Rear View

PROJECT NAME  
**Curtis Street  
Residences**

PROJECT ADDRESS  
**8 Curtis Street,  
Somerville, MA**

CLIENT  
**Shree Ganesh Realty Trust**

ARCHITECT  
**KHALSA DESIGN INC.**



17 IVALOO STREET SUITE 400  
SOMERVILLE, MA 02143  
TELEPHONE: 617-591-8682 FAX: 617-591-2086

CONSULTANTS:

LANDSCAPE ARCHITECT

x  
x  
x  
T: x  
W: x

CIVIL ENGINEER

x  
x  
x  
x  
T: x  
F: x

STRUCTURAL ENGINEER

x  
x  
x  
T: x  
F: x

MEP ENGINEER

x  
x  
T: x  
F: x  
W: x

COPYRIGHT KDI © 2012  
THESE DRAWINGS ARE NOW AND DO  
REMAIN THE SOLE PROPERTY OF KHALSA  
DESIGN INC. USE OF THESE PLANS OR ANY  
FORM OF REPRODUCTION OF THIS DESIGN  
IN WHOLE OR IN PART WITHOUT EXPRESS  
WRITTEN CONSENT IS PROHIBITED AND  
SHALL RESULT IN THE FULLEST EXTENT OF  
PROSECUTION UNDER LAW

REGISTRATION

Project number 12033  
Date 07-24-14  
Drawn by WC, MT  
Checked by KDI  
Scale

| REVISIONS |             |      |
|-----------|-------------|------|
| No.       | Description | Date |
|           |             |      |
|           |             |      |
Perspectives

**Z-003**

Curtis Street Residences