

Antonelli Design Studio
278 Elm Street, Suite 226
Somerville, Massachusetts 02144
T: 617.628.6700 F: 617.625.1800

SFG STUDIOS

278 Elm St, Suite 226
Somerville, MA 02144
617.625.4840 tel
617.625.4844 fax



DESIGNERS • PLANNERS • ILLUSTRATORS

ADF ARCHITECTS

2 Spring Street
Hamilton, MA 01989
978.468.1201 tel
978.468.1201 fax

Porter Street Renovation & Addition

23 Porter Street
Somerville, Massachusetts

LALO Development, LLC

311 Highland Ave
Somerville, Massachusetts

List of Drawings

- S0.1 Schematic Site Plan
- L0.1 Landscaping Plan
- A0.1 Existing Conditions Floor Plans
- A0.2 Elevations: Existing Conditions
- A0.3 Propsed Plans: Elevations
- A0.4 Propsed Plans: Elevations
- A0.5 Propsed Plans: Floor Plans
- A0.6 Propsed Plans: Floor Plans
- A0.7 Propsed Plans: Floor Plans
- A0.8 Graphic Section: Existing Structure
- A0.9 Graphic Section: Proposed Structure

	Required	Existing RB	Proposed RB
Zoning District			
Lot Area (SF)	7,500	13,630	13,630
Lot Coverage (SF) Building	50% (6815)	1529	3292
Existing Use			
Residential	3 Dwellings		
Proposed Use			
Residential	3 Dwellings		
Article 8: Dimensional Requirements			
Section 8.5	Required	Existing	Proposed
A. Minimum Lot Size (SF)	7500	13,630	13,630
B. Minimum Lot Area / Dwelling Unit	1500	4543.33	4543.33
C. Maximum Ground Coverage	50% (6815)	1529	3292
D. Minimum Landscaped Area	25% (3408)	12,101	10,379
Area Percentage (SF)			
Residential Building (Eight Dwelling Units)			
E. Maximum Floor Area Ratio (FAR= 1.0)	13630	2,902	6,486
F. Maximum Height (FT)	3 / 40'	2 1/2 25' +/-	2 1/2 25' +/-
G. Minimum Front Yard (FT)	SZO 8.6.5 15'	18.0'	18.0'
H. Minimum Side Yard (FT)	8'min./17' sum		
Right Side Yard (North)	SZO 8.6.10 9'	6.9'	6.9'
Left Side Yard (South)	SZO 8.6.10 8'	52.8'	9.1'
Sum both Side Yards	SZO 8.6.10 17'	59.7'	17.0'
I. Minimum Rear Yard (FT)	SZO 8.6.13 20'	57.2'	23.0'
Article 9: Off-Street Parking and Loading Requirements			
	Required	Existing	Proposed
Pre existing non conforming Parking Status			
SZO 9.5.1a			
Use R: 3 bedroom	4		
Use R: 3+ bedroom	2		
TOTAL PARKING SPACES	6	4	7

PLOT PLAN OF LAND
23 PORTER STREET SOMERVILLE, MA

PREPARED FOR
LALO DEVELOPMENT, LLC





DATE: 3-1-10 PROJECT: 2190

REFERENCES:


DEED BOOK: 16033
PAGE: 489


PLAN AT END OF BOOK 2370
PLAN AT END OF BOOK 4616

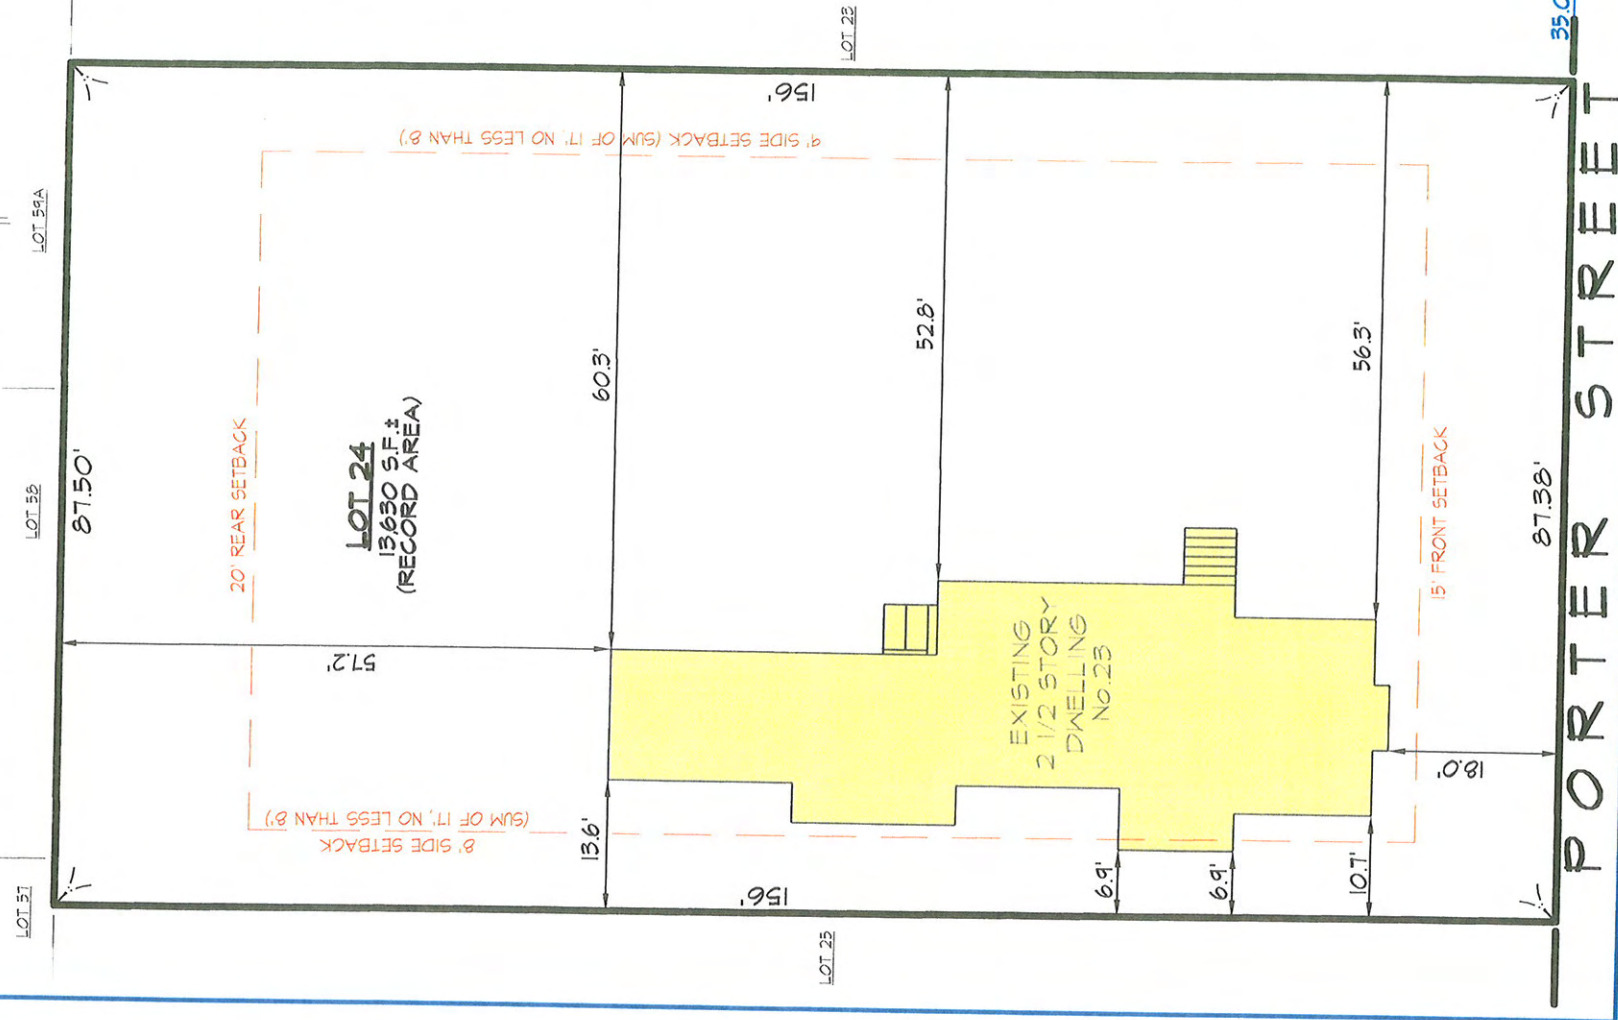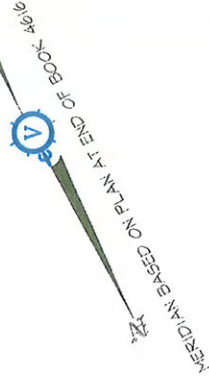

NOTES:

1. PHOTO REPRODUCTION OF THE SEAL AND SIGNATURE HEREON IS INDICATIVE OF UNAUTHORIZED REPRODUCTION AND USE OF THIS PLAN. IF THIS PLAN DOES NOT CONTAIN AN ORIGINAL SIGNATURE TOGETHER WITH AN INK SEAL, IT IS NOT AN AUTHORIZED PLAN OF VINEYARD ENGINEERING AND CANNOT BE USED FOR ANY PURPOSE WHATSOEVER.
2. THIS PLAN IS NOT TO BE USED FOR THE RECONSTRUCTION OF BOUNDARY LINES NOR FOR TITLE INSURANCE PURPOSES.
3. THIS PLAN WAS PREPARED BASED ON AN ON THE GROUND INSTRUMENT SURVEY USING RECORD INFORMATION AS DESCRIBED IN A DEED RECORDED IN BOOK 16033 AT PAGE 489.
4. THE SUBJECT PROPERTY IS DEPICTED AS LOT 24, BLOCK A ON SOMERVILLE ASSESSOR'S MAP 38.
5. OWNERS OF RECORD ARE:
JOAN F. & MICHAEL J. HAVICAN,
TRUSTEES OF ELM OAK REALTY TRUST
6. ALL OFFSETS SHOWN HEREON ARE TO THE NEAREST ONE TENTH (1/10) OF A FOOT
7. ZONING IS: RB

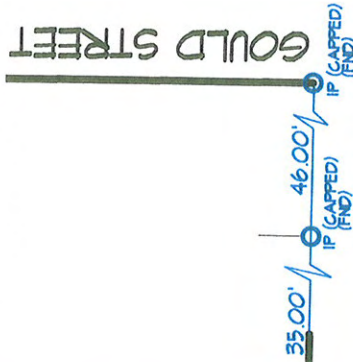

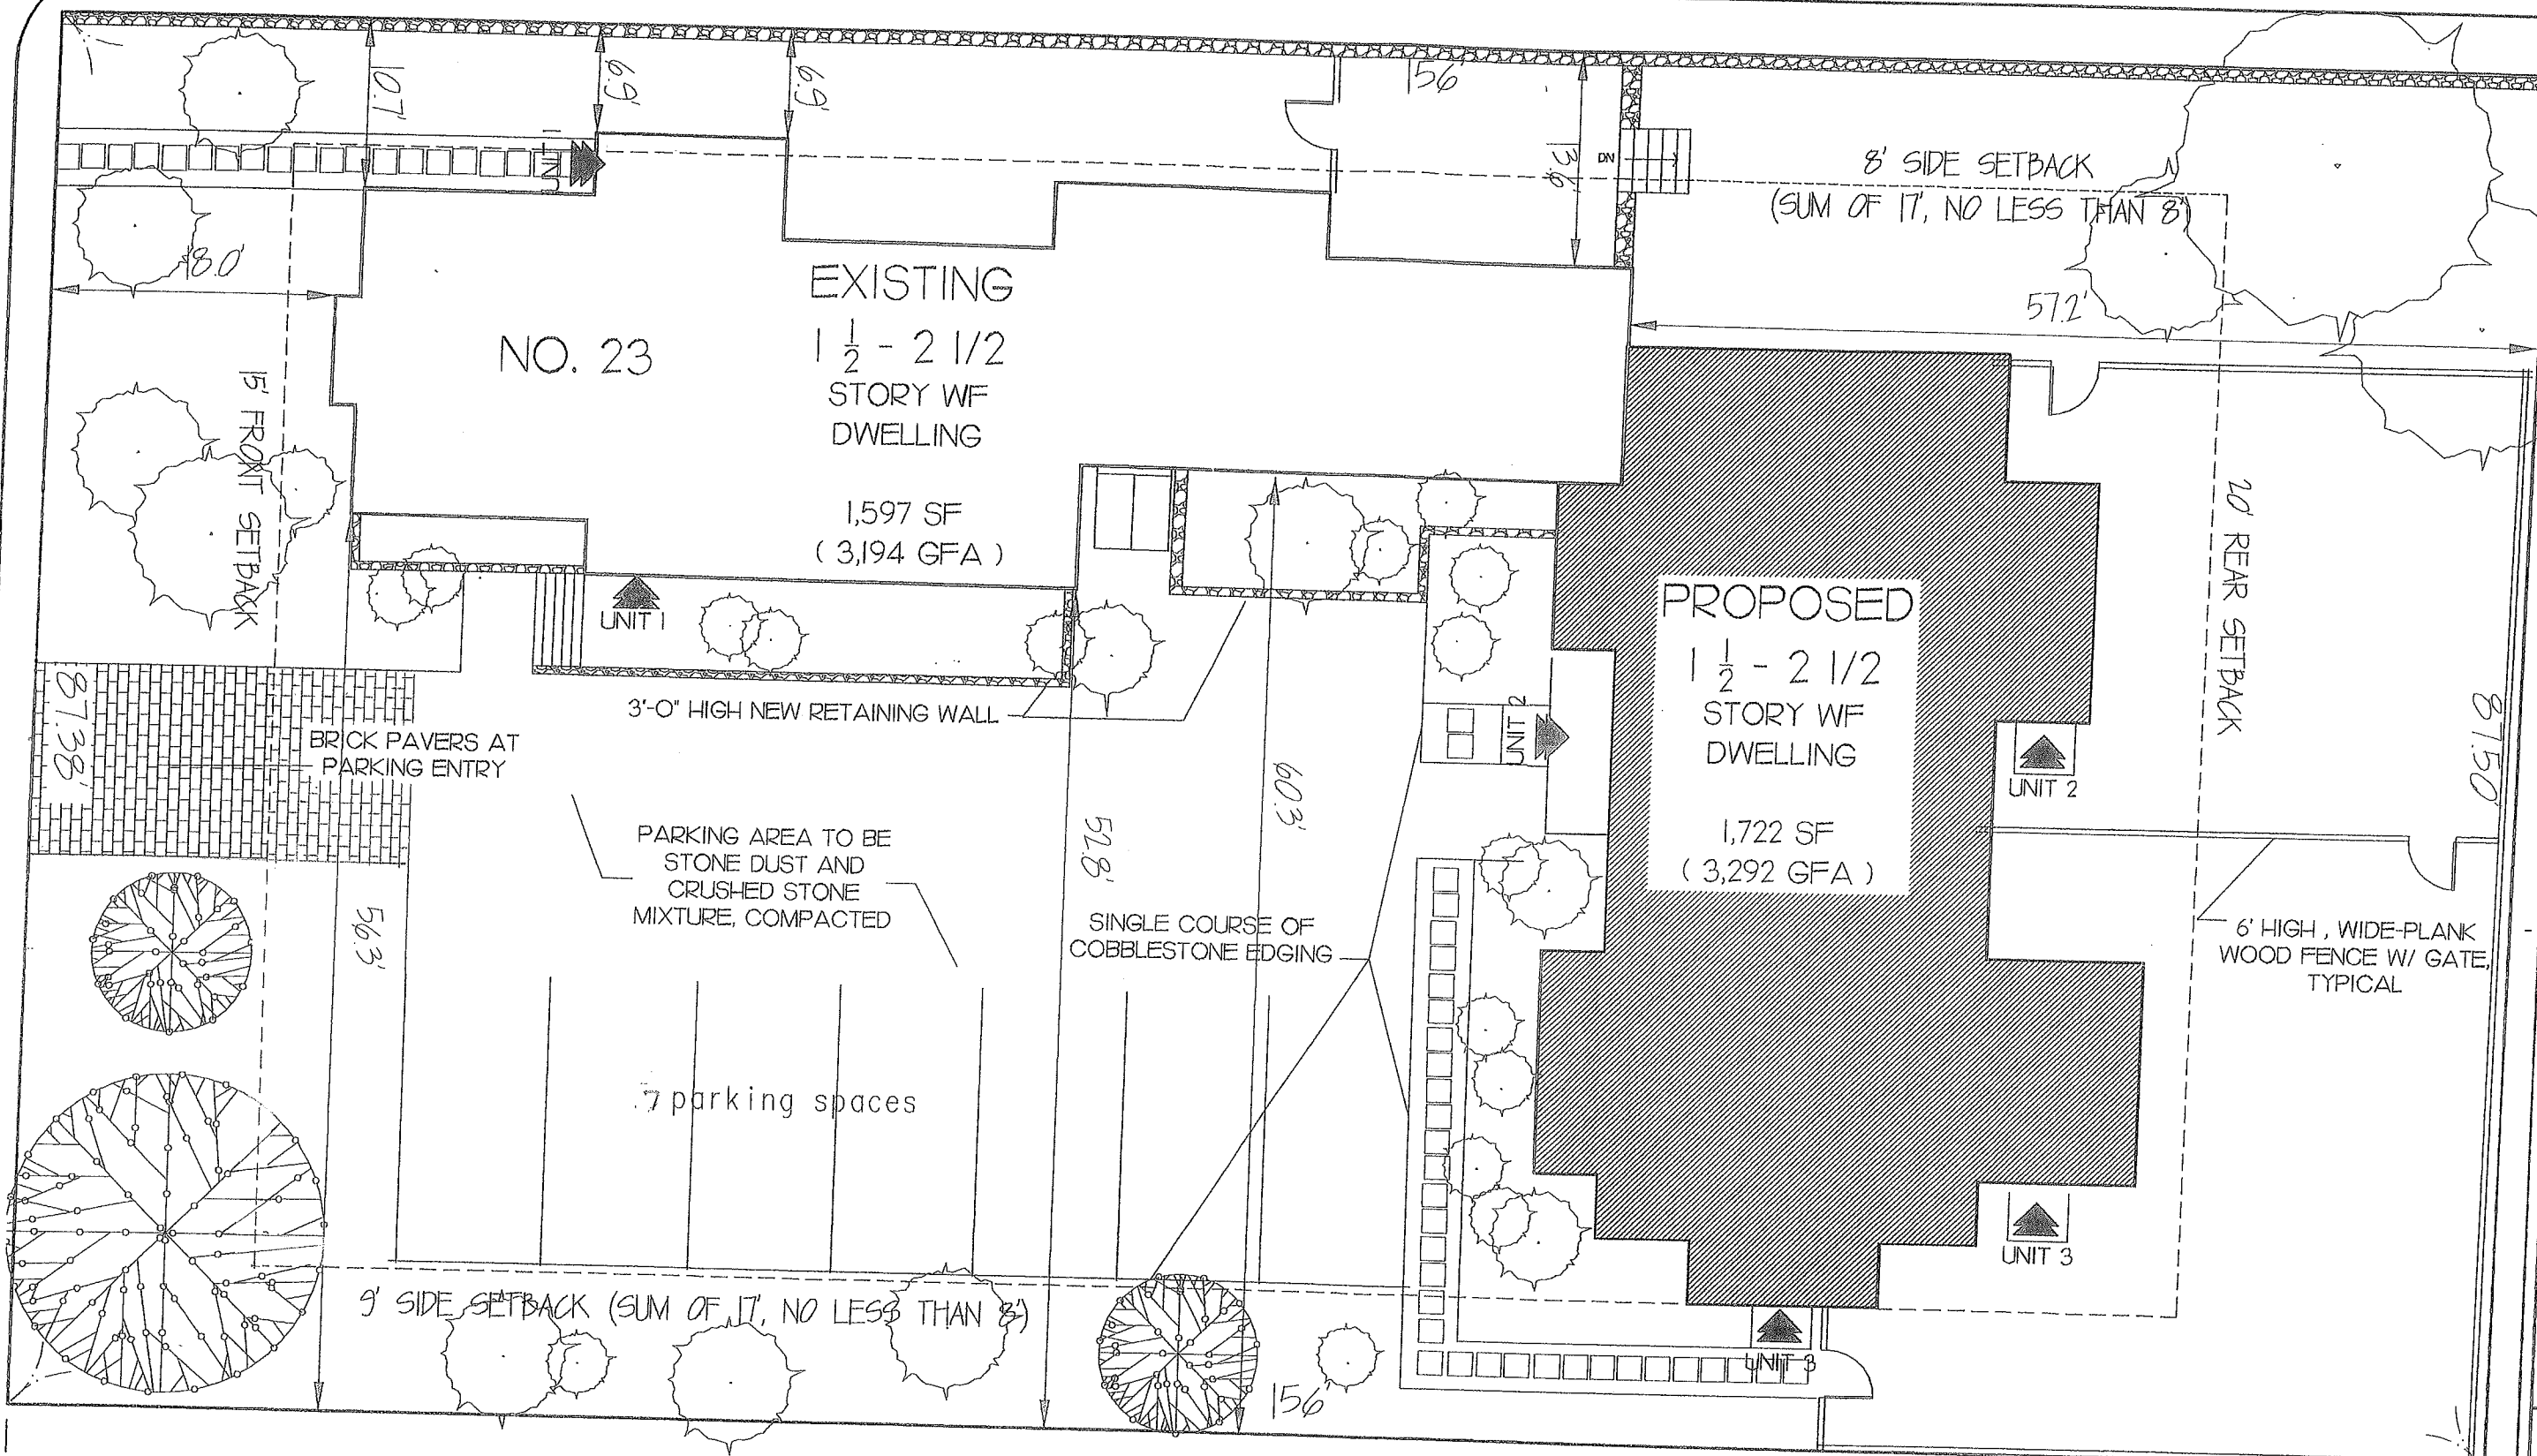

SFG STUDIOS
278 Elm St, Suite 226
Somerville, MA 02144
617.625.4840 tel
617.625.4844 fax


Antonelli Design Studio
278 Elm Street, Suite 227
Somerville, Massachusetts 02144
Tel: 617.625.6700 Fax: 617.625.1800

LALO DEVELOPMENT CORPORATION, LLC
311 HIGHLAND AVE
SOMERVILLE, MA 02144
617-666-1411 TEL
617-666-8766 FAX


PORTER STREET
23 PORTER STREET
SOMERVILLE, MA
SCHEMATIC SITE PLAN

GENERAL NOTES:
CONTRACTOR TO VERIFY
ALL CONDITIONS IN FIELD
PRIOR TO THE ORDERING
OF ANY MATERIALS AND
CONSTRUCTION. REPORT
ANY DISCREPANCIES TO
OWNER/ARCHITECT.

DRAWN BY SFG
DATE 11/23/10
PROJECT No. REV 8/22/11
SCALE 3/32" = 1'-0"
DRAWING No. S.OI

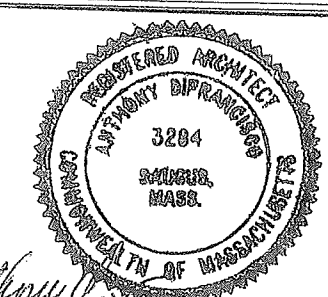


Anthony DiPranzo

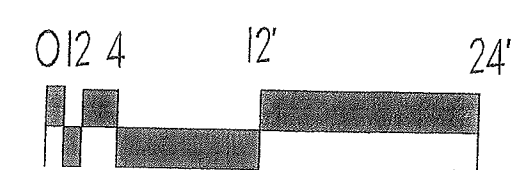

RECEIVED
S.P.C.D. AND
PLANNING DEPT.
10 AUG 31 PM 12:01

07/23/2011 SP RES.DWT

Kim Ahern
Landscape
Architects
40 Foster Street
Littleton, MA
01460-1515
T: 978.486.0040
F: 978.486.0330

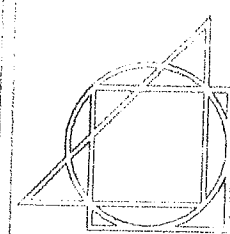

Antonelli Design Studio
27 Elm Street, Suite 222
Somerville, Massachusetts 02144
F: 617.628.6700 F: 617.628.1600

LALO DEVELOPMENT
CORPORATION, LLC
311 HIGHLAND AVE
SOMERVILLE, MA 02144
617-666-1411 TEL
617-666-8766 FAX

PORTER STREET
23 PORTER STREET
SOMERVILLE, MA
SCHEMATIC SITE PLAN

GENERAL NOTES:
CONTRACTOR TO VERIFY
ALL CONDITIONS IN FIELD
PRIOR TO THE ORDERING
OF ANY MATERIALS AND
CONSTRUCTION REPORT
ANY DISCREPANCIES TO
OWNER/ARCHITECT.

DRAWN SFG

DATE 09/03/10


PROJECT NO.

SCALE 3/32" = 1'-0"


DRAWN: SFG

NO.



L.O.I.

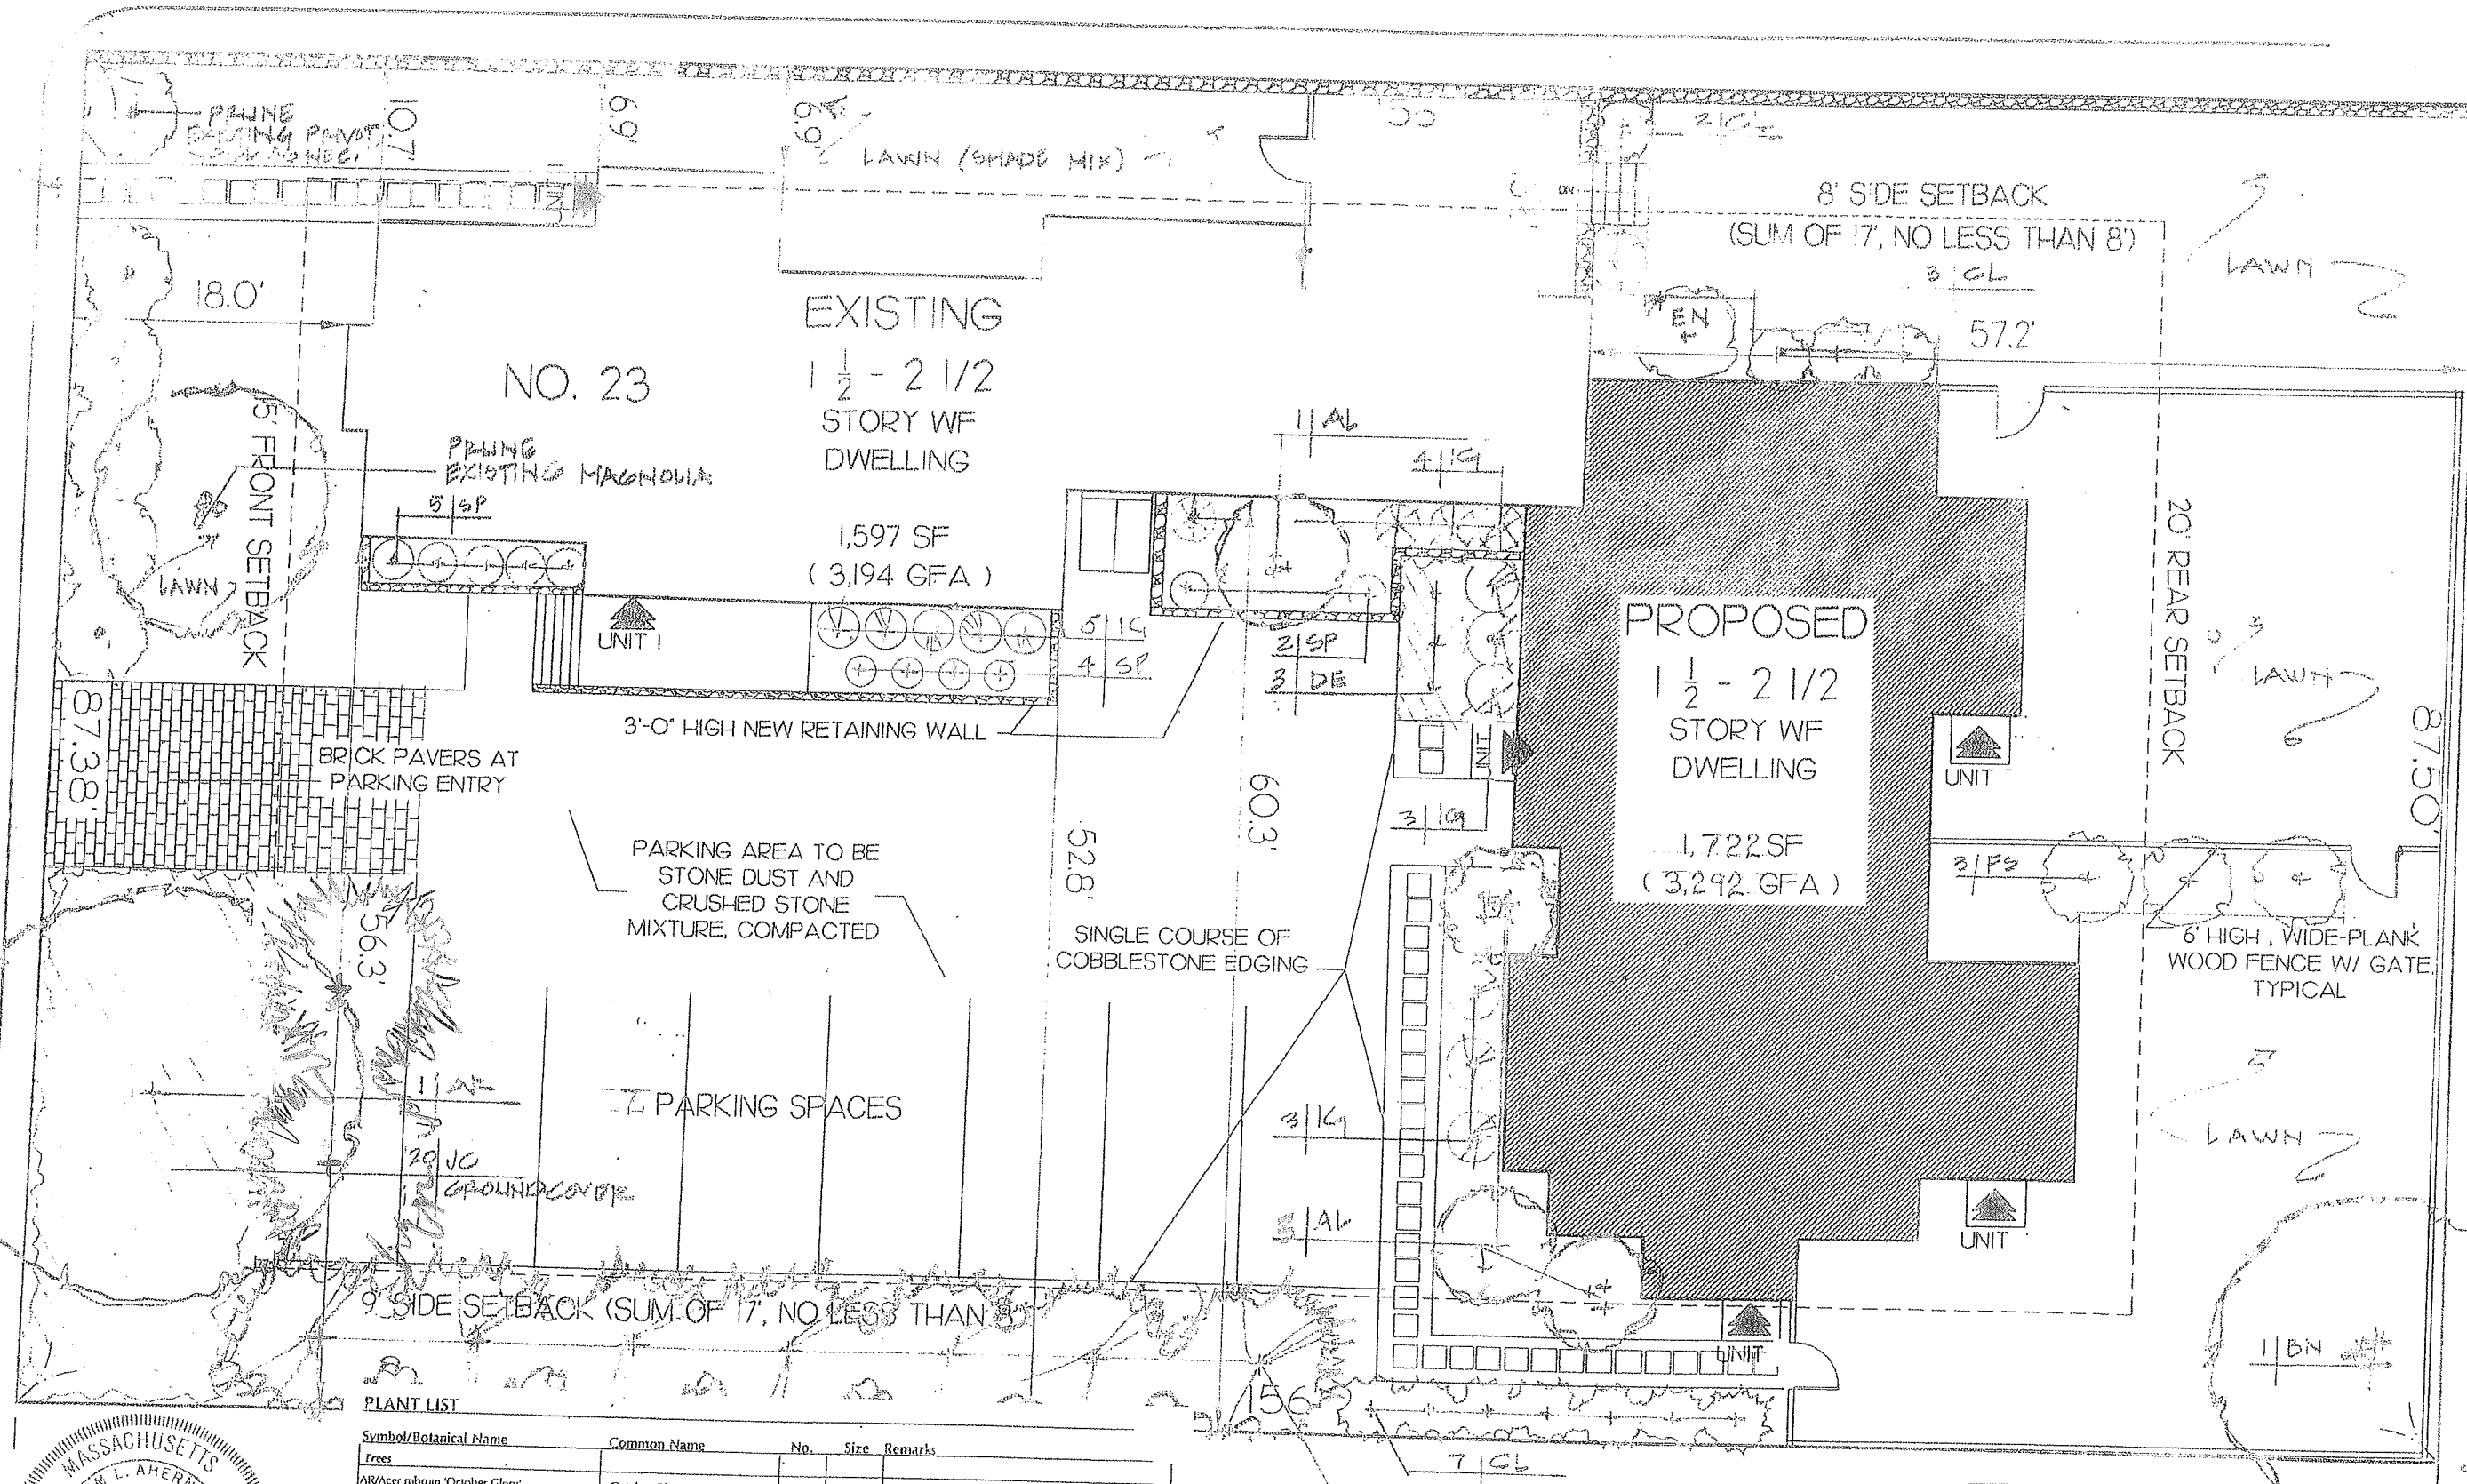

Symbol/Botanical Name	Common Name	No.	Size	Remarks
Trees				
AR/Acer rubrum 'October Glory'	October Glory Red Maple	1	3-3.5" C	1" branches at 5' Ht
BN/Betula nigra 'Heritage'	Heritage Birch	1	7-8" Clump	
JR/Juniperus chinensis 'Robusta Green'	Robusta Green Juniper	2	5-6' Ht	Matching
Shrubs & Groundcover				
AL/Amelanchier 'Autumn Brilliance'	Autumn Brilliance Serviceberry	4	5-6' Ht Clump	
CU/Clethra alnifolia 'Hummingbird'	Hummingbird Summersweet	12	2-3' Ht	
EN/Enkianthus campanulatus	Redvein Enkianthus	1	45 pot	
DE/Deutzia gracilis 'Nikko'	Nikko Deutzia	3	2 pot	
FS/Forsythia 'Lynnwood Gold'	Lynnwood Gold Forsythia	3	3-4' Ht	Matching
IC/Ilex glabra 'Shamrock'	Shamrock Inkberry	10	2-3" Ht	Full, matching
JC/Juniperus conferta 'Blue Pacific'	Blue Pacific Juniper	20	13 pot	Groundcover; random spacing
LI/Ligustrum sp.	Privet			Match existing to fill spaces, as needed
SP/Spiraea j. 'Shibori'	Shibori Spiraea	27	13 pot	Matching

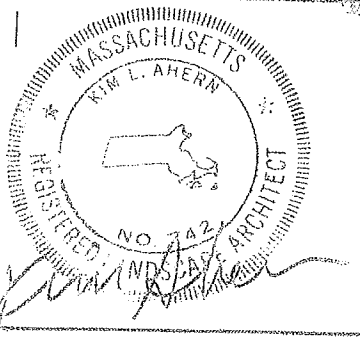


RECEIVED
S.P.C.D. AND
PLANNING DEPT.
2011 AUG 31 PM 12:01

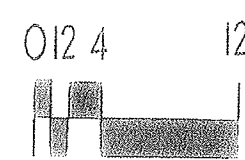 


RECEIVED
S.P.C.D. AND
PLANNING DEPT.

2011 AUG -5 AM 11: 57

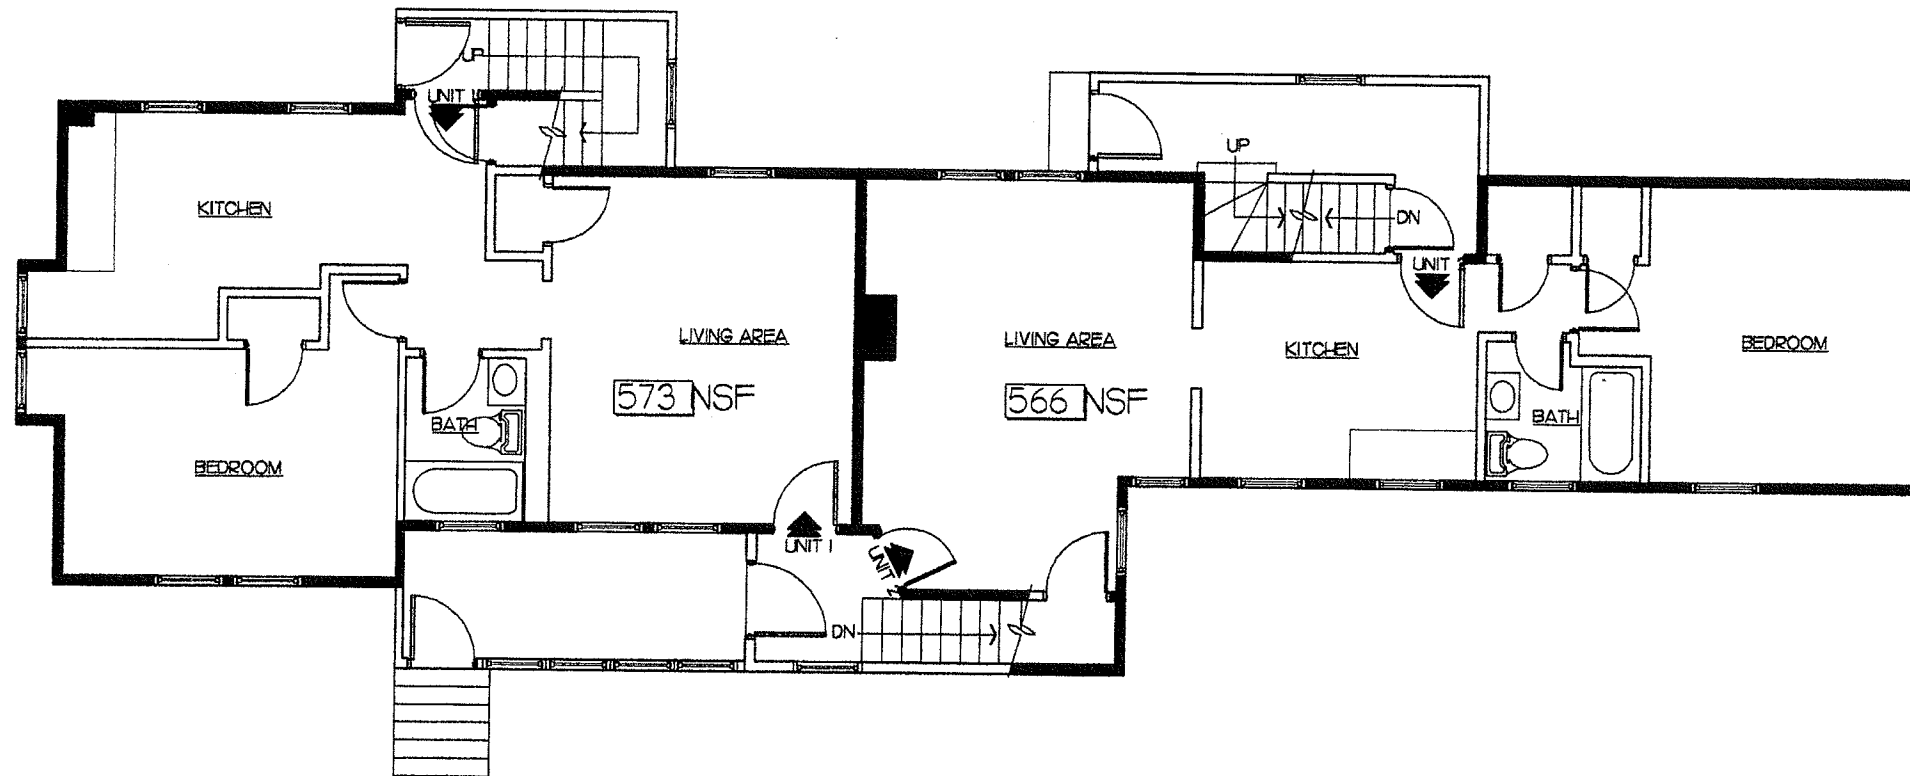

EXISTING FIRST FLOOR PLAN
SCALE: 1/8" = 1'-0" 1529 SF +/-

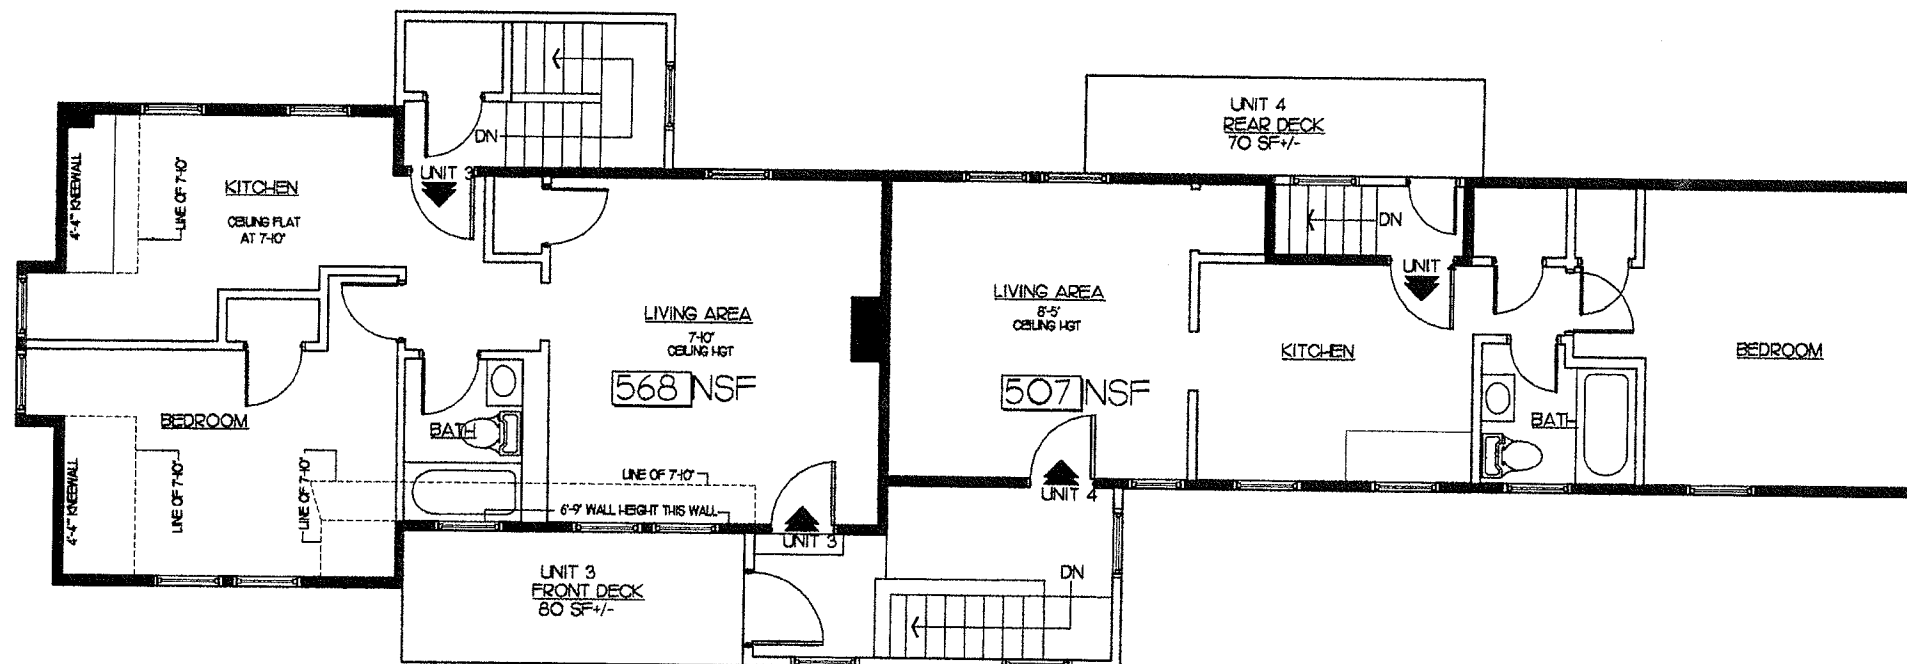

EXISTING SECOND FLOOR PLAN
SCALE: 1/8" = 1'-0" 1373 SF +/-



Anthony W. Krancus


REVISIONS		
1.	7/29/11	SP RESUBMIT 3 UNITS
2.		
3.		

SFG STUDIOS

278 Elm St, Suite 226
Somerville, MA 02144
617.625.4840 tel
617.625.4844 fax



DESIGNERS • PLANNERS • ILLUSTRATORS

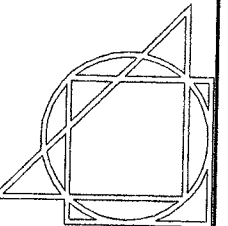

Antonelli Design Studio
278 Elm Street, Suite 227
Somerville, Massachusetts 02144
T: 617.628.6700 F: 617.628.1600

OWNER
LALO DEVELOPMENT
CORPORATION, LLC
311 HIGHLAND AVE.
SOMERVILLE, MA 02144
617-666-1411 TEL
617-666-8766 FAX

PROJECT
PORTER STREET
RENOVATION & ADDITION
23 PORTER STREET
SOMERVILLE, MA
EXISTING CONDITIONS
FLOOR PLANS

GENERAL NOTES:
CONTRACTOR TO VERIFY
ALL CONDITIONS IN FIELD
PRIOR TO THE ORDERING
OF ANY MATERIALS AND
CONSTRUCTION. REPORT
ANY DISCREPANCIES TO
OWNER/ARCHITECT.

DRAWN BY SFG

DATE 11/23/10

PROJECT No.

SCALE NOTED

DRAWING No.

A.01

RECEIVED
S.P.C.D. AND
PLANNING DEPT.


2011 AUG -5 AM 11:57

SFG STUDIOS

278 Elm St, Suite 226
Somerville, MA 02144
617.625.4840 tel
617.625.4844 fax



DESIGNERS • PLANNERS • ILLUSTRATORS

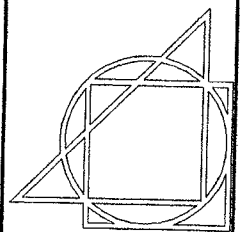

Antonelli Design Studio
278 Elm Street, Suite 227
Somerville, Massachusetts 02144
T: 617.628.6700 F: 617.628.1600

OWNER
LALO DEVELOPMENT
CORPORATION, LLC
311 HIGHLAND AVE
SOMERVILLE, MA 02144
617-666-1411 TEL
617-666-8766 FAX

PROJECT
PORTER STREET
RENOVATION & ADDITION
23 PORTER STREET
SOMERVILLE, MA
EXISTING CONDITIONS
ELEVATIONS

GENERAL NOTES:
CONTRACTOR TO VERIFY
ALL CONDITIONS IN FIELD
PRIOR TO THE ORDERING
OF ANY MATERIALS AND
CONSTRUCTION REPORT
ANY DISCREPANCIES TO
OWNER/ARCHITECT.

DRAWN
BY SFG

DATE 11/23/10

PROJECT
NO.

SCALE NOTED

DRAWING
No.

A.02

A
EXISTING RAKE & TRIM DETAIL:
1X3 OVER 1X6 BLOWN-OUT RAKE
EXPOSED SOFFIT
1X4 CORNER BOARDS W/1X6

B
EXISTING WINDOW & TRIM DETAIL:
DOUBLE HUNG WINDOWS, 2/1,
W/ 1X4 WOOD TRIM & SILL

REPLACE ALL EXISTING PORCH RAILINGS THROUGHOUT
SEE DETAIL D


C
EXISTING WINDOW & TRIM DETAIL:
DOUBLE HUNG WINDOWS, 6/6,
W/ 1X4 WOOD TRIM & SILL

EXISTING FRONT ELEVATION
SCALE: 1/8" = 1'-0"

EXISTING RIGHT SIDE ELEVATION
SCALE: 1/8" = 1'-0"

EXISTING LEFT SIDE ELEVATION
SCALE: 1/8" = 1'-0"


EXISTING REAR ELEVATION
SCALE: 1/8" = 1'-0"

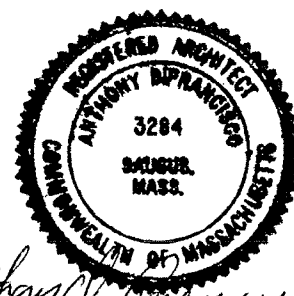

Anthony DiPancrazio

REVISIONS		
1.	7/29/11	SP RESUBMIT 3 UNITS
2.		
3.		

07/29/2011 SP RESUBMIT

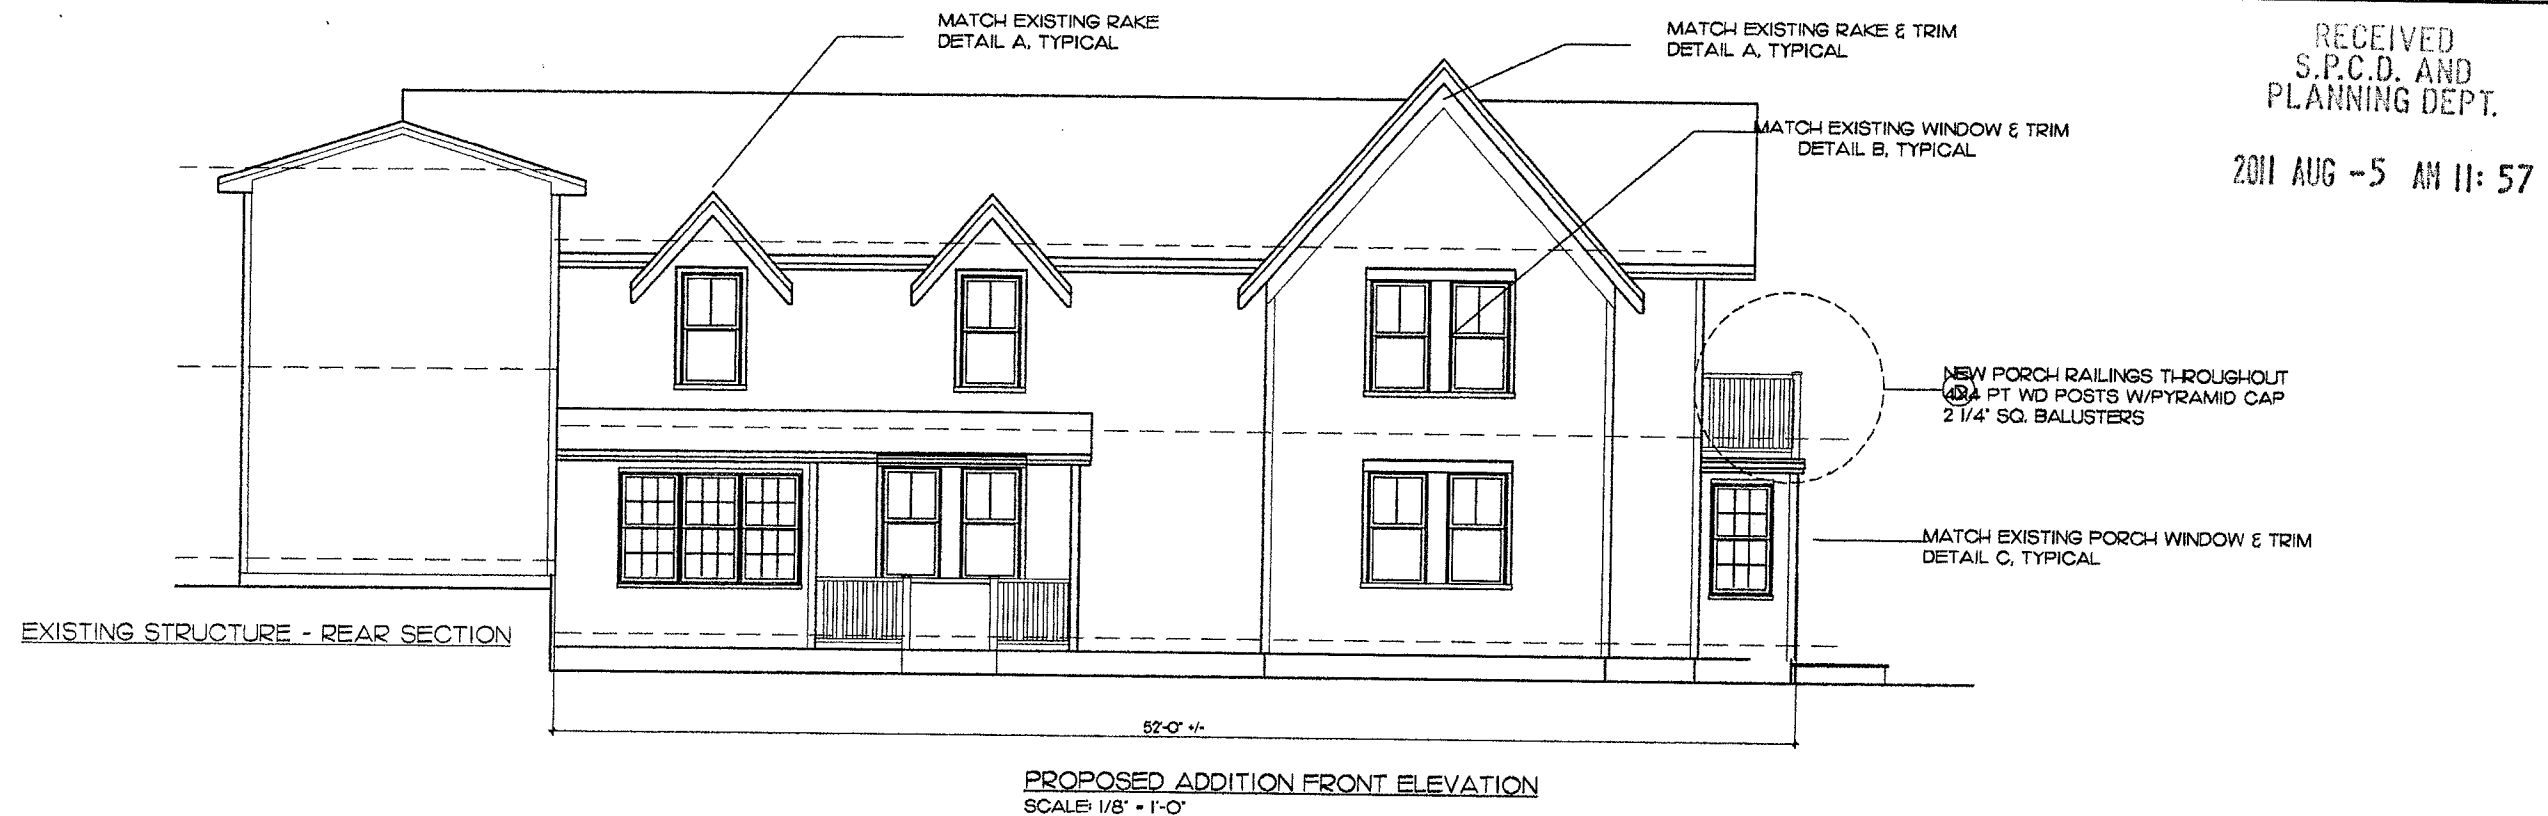

RECEIVED
S.P.C.D. AND
PLANNING DEPT.

2011 AUG -5 AM 11: 57

SFG STUDIOS
278 Elm St, Suite 226
Somerville, MA 02144
617.625.4840 tel
617.625.4844 fax

Antoneilli Design Studio
278 Elm Street, Suite 227
Somerville, Massachusetts 02144
T: 617.625.8700 F: 617.625.1600

LALO DEVELOPMENT CORPORATION, LLC
311 HIGHLAND AVE
SOMERVILLE, MA 02144
617-666-1411 TEL
617-666-8766 FAX

**PORTER STREET
RENOVATION & ADDITION
23 PORTER STREET
SOMERVILLE, MA**

**PROPOSED PLANS
ELEVATIONS**

GENERAL NOTES:
CONTRACTOR TO VERIFY
ALL CONDITIONS IN FIELD
PRIOR TO THE ORDERING
OF ANY MATERIALS AND
CONSTRUCTION REPORT
ANY DISCREPANCIES TO
OWNER/ARCHITECT.



DRAWN BY **SFG**

DATE **11/23/10**

PROJECT No.

SCALE **NOTED**



DRAWING No. **A.03**

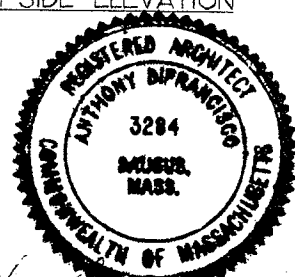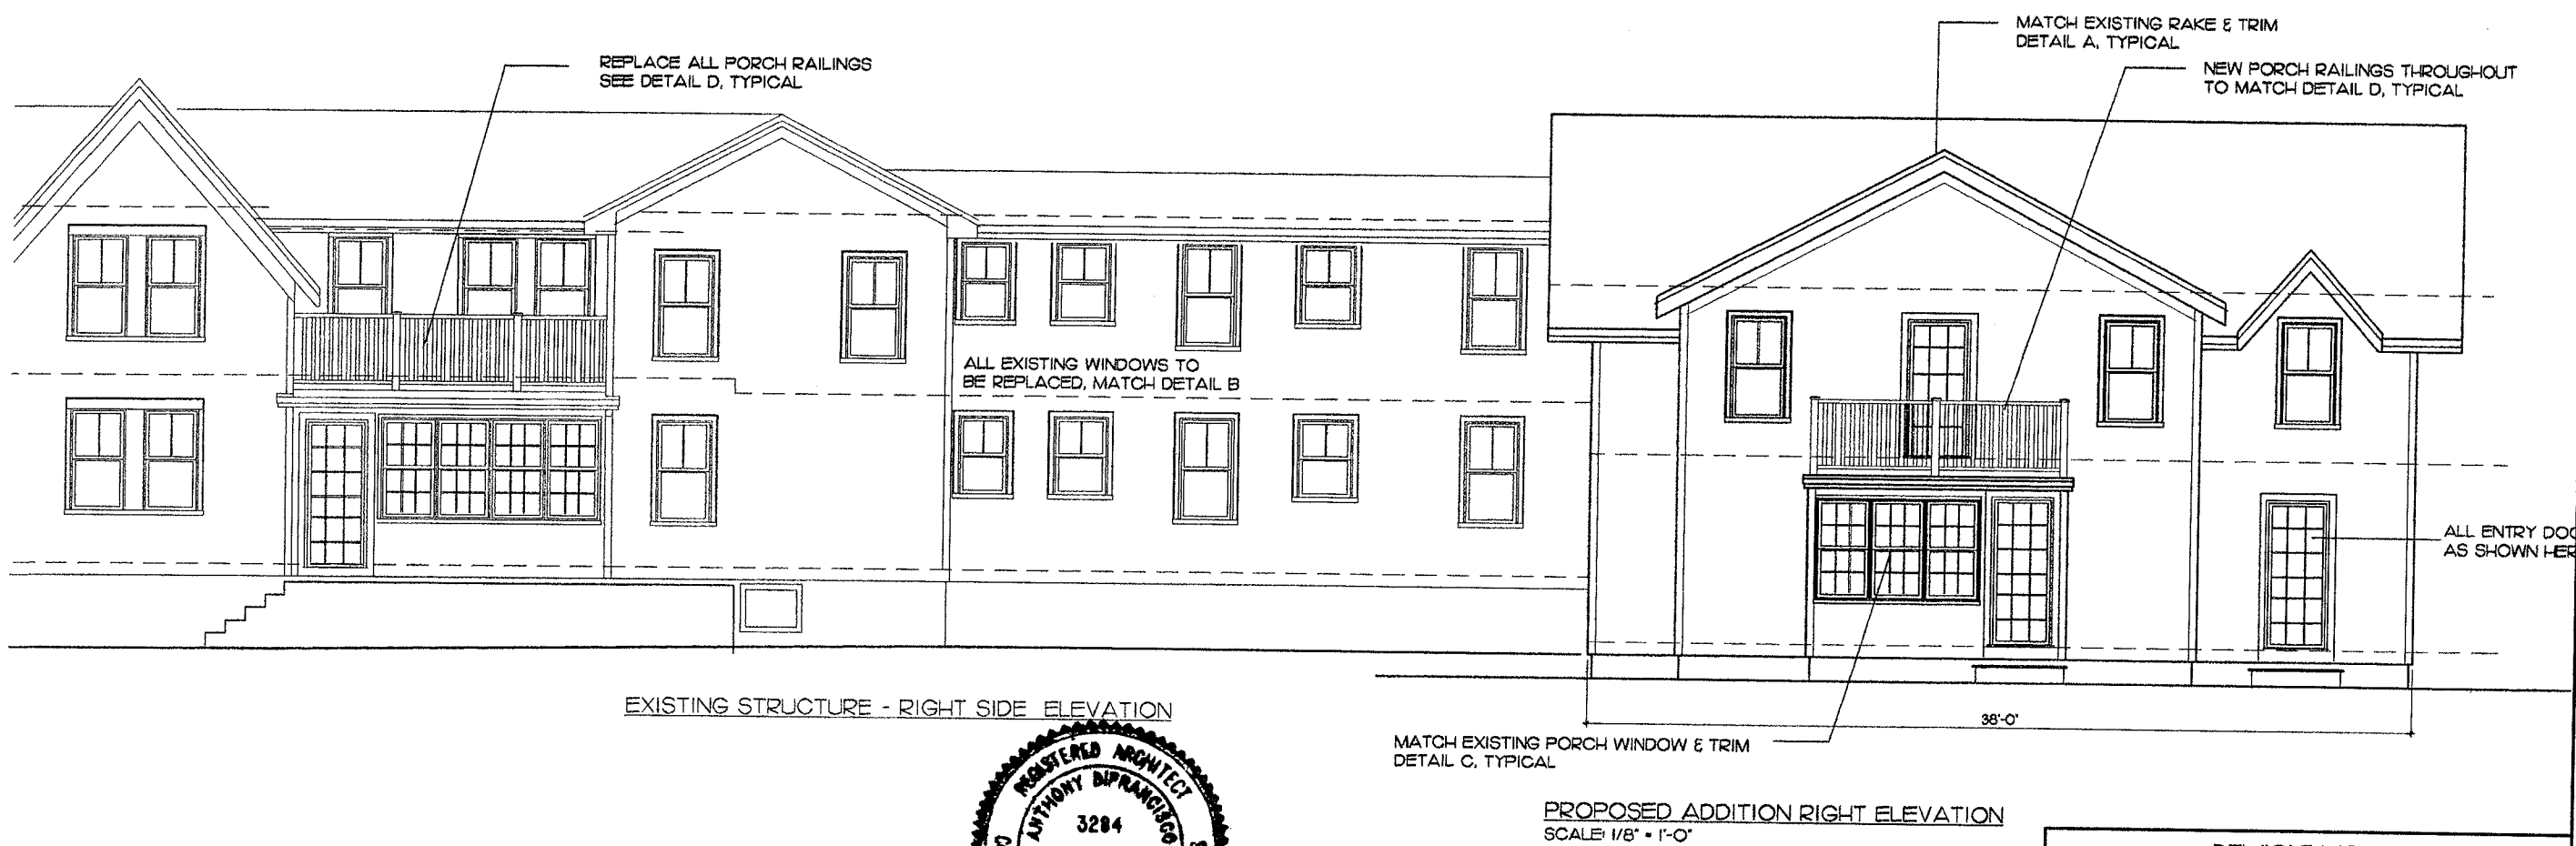

Anthony DiFrancisco

REVISIONS		
1.	7/29/11	SP RESUBMIT 3 UNITS
2.		
3.		

07/23/2011 SP RESUBMIT

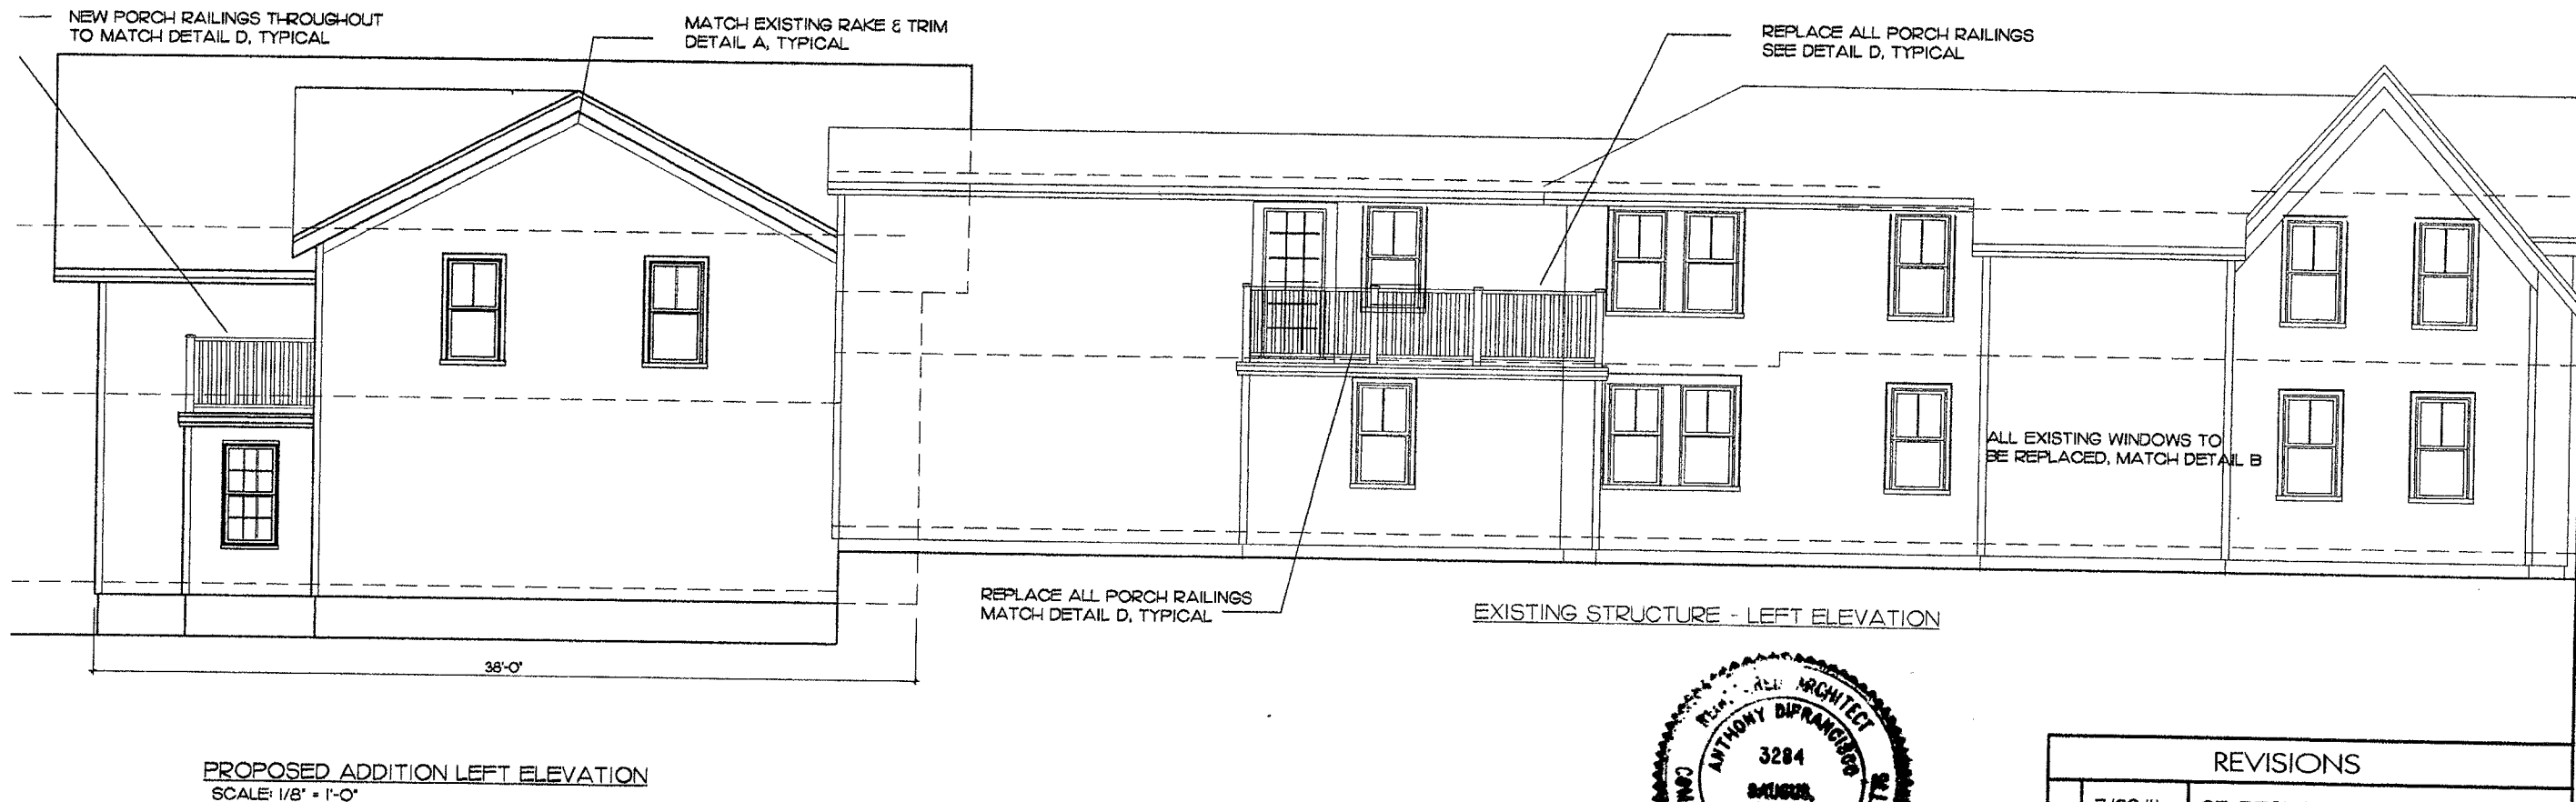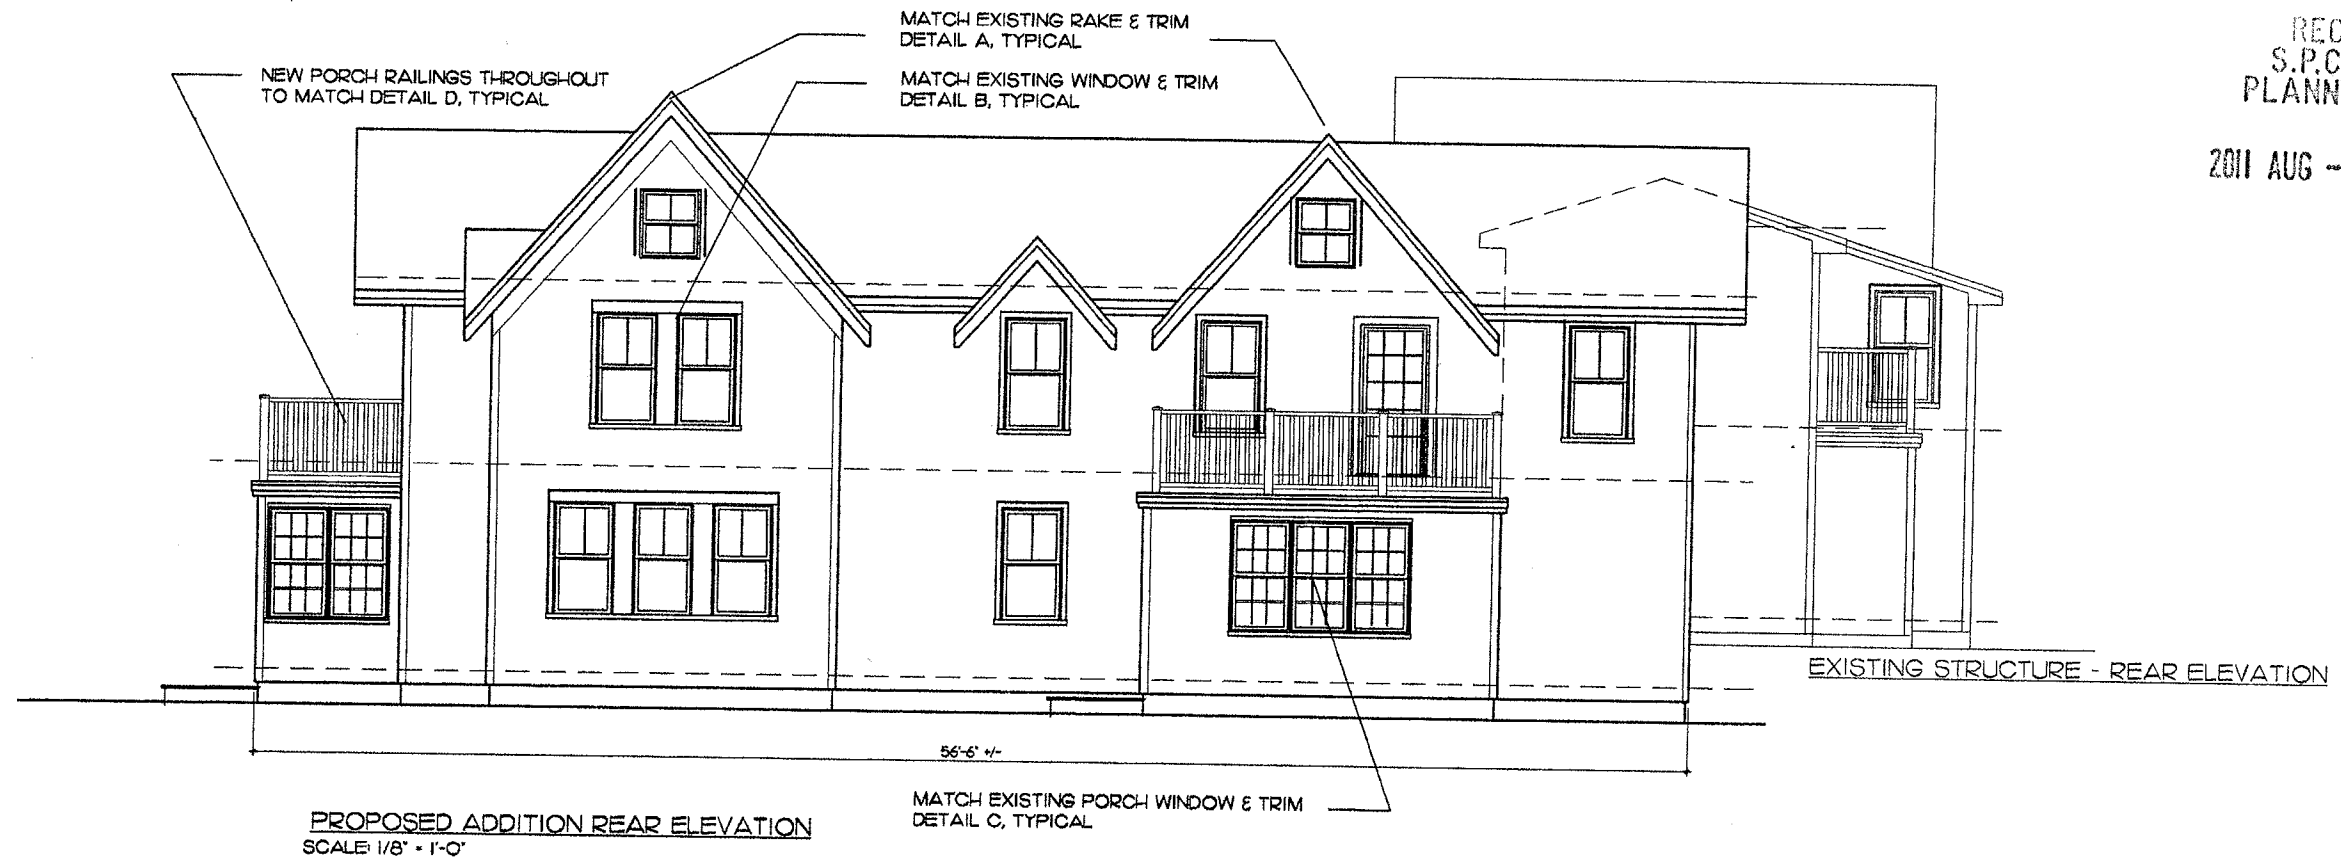

REVISIONS		
1.	7/29/11	SP RESUBMIT 3 UNITS
2.		
3.		

RECEIVED
S.P.C.D. AND
PLANNING DEPT.


2011 AUG -5 AM 11: 57

SFG STUDIOS

278 Elm St, Suite 226
Somerville, MA 02144
617.625.4840 tel
617.625.4844 fax



DESIGNERS • PLANNERS • ILLUSTRATORS

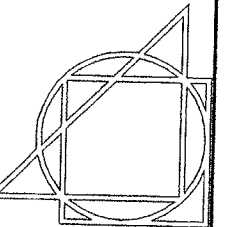

Antonelli Design Studio
278 Elm Street, Suite 227
Somerville, Massachusetts 02144
T: 617.628.6700 F: 617.628.1600

OWNER
LALO DEVELOPMENT
CORPORATION, LLC
311 HIGHLAND AVE
SOMERVILLE, MA 02144
617-666-1411 TEL
617-666-8766 FAX

PROJECT
PORTER STREET
RENOVATION & ADDITION
23 PORTER STREET
SOMERVILLE, MA
PROPOSED PLANS
ELEVATIONS

GENERAL NOTES:
CONTRACTOR TO VERIFY
ALL CONDITIONS IN FIELD
PRIOR TO THE ORDERING
OF ANY MATERIALS AND
CONSTRUCTION. REPORT
ANY DISCREPANCIES TO
OWNER/ARCHITECT.

DRAWN
By SFG

DATE 11/23/10

PROJECT
No.


SCALE NOTED

DRAWING
No.


A.04

RECEIVED
S.P.C.D. AND
PLANNING DEPT.

2011 AUG -5 AM 11: 57

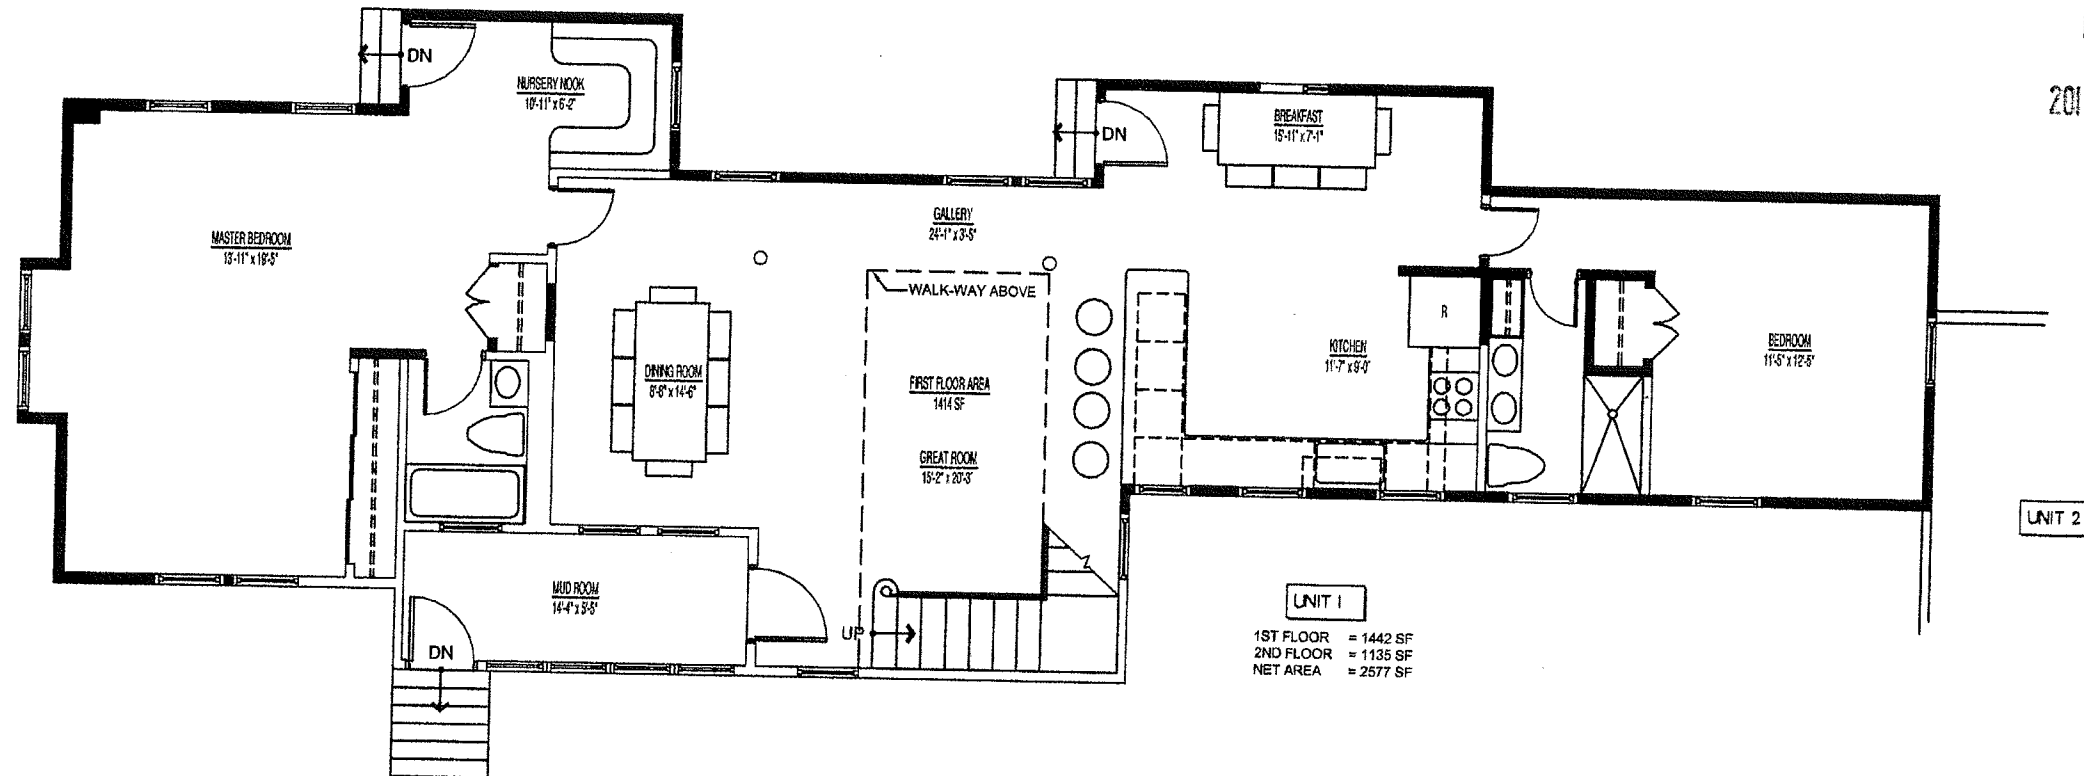


PROPOSED FIRST FLOOR PLAN
SCALE: 1/8" = 1'-0"

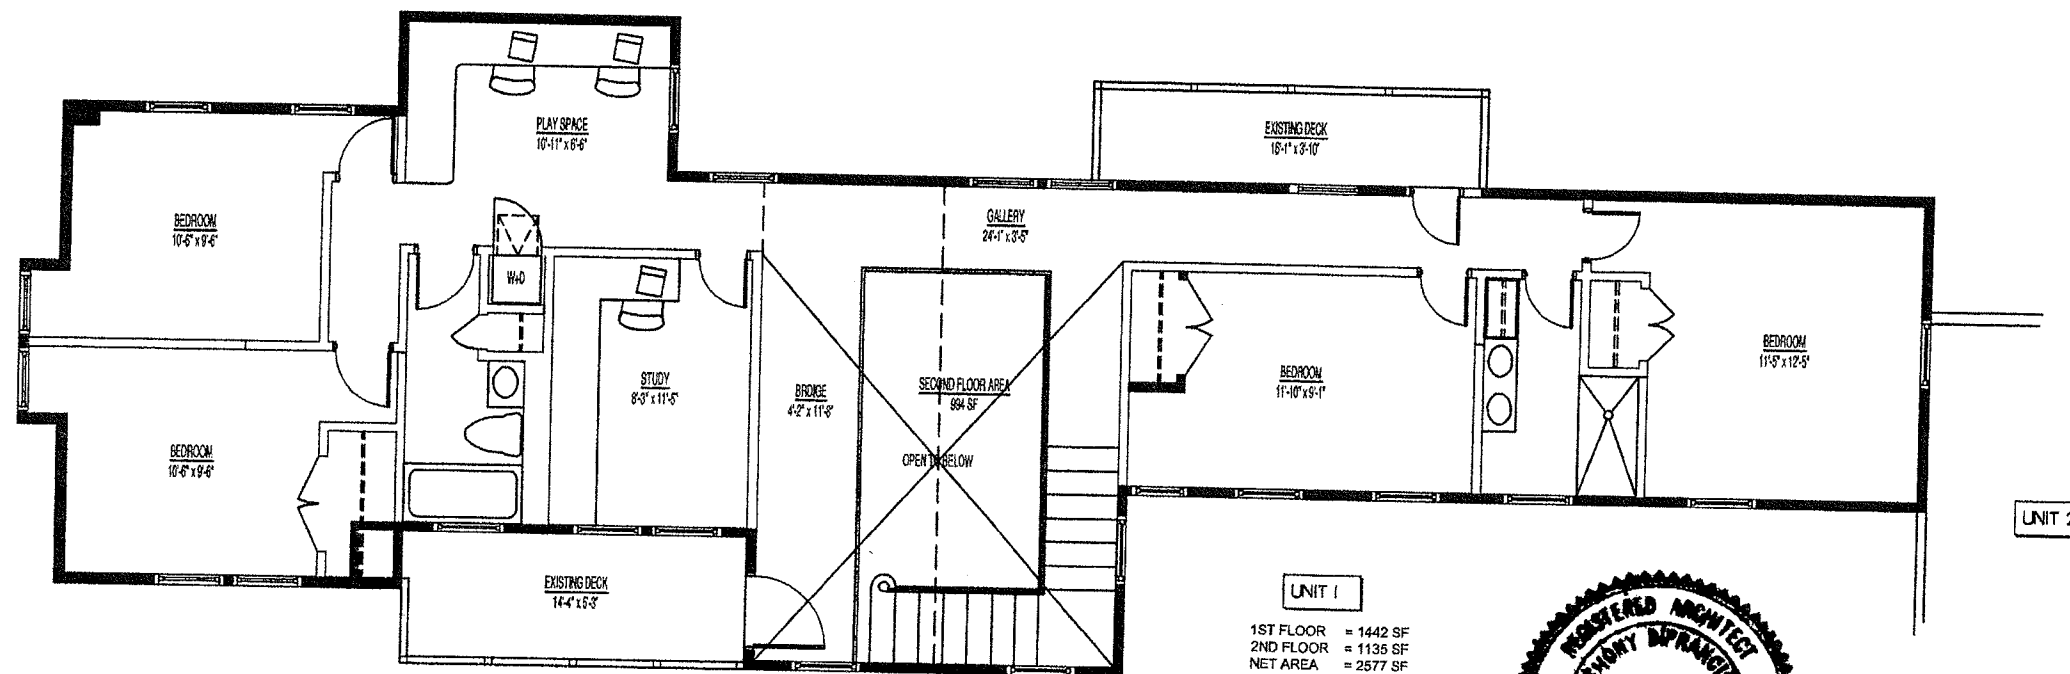

PROPOSED SECOND FLOOR PLAN
SCALE: 1/8" = 1'-0"

UNIT 1
1ST FLOOR = 1442 SF
2ND FLOOR = 1135 SF
NET AREA = 2577 SF

UNIT 1
1ST FLOOR = 1442 SF
2ND FLOOR = 1135 SF
NET AREA = 2577 SF

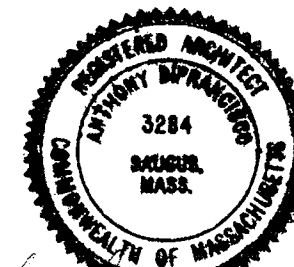

Anthony Spradling

REVISIONS


1.	7/29/11	SP RESUBMIT 3 UNITS
2.		
3.		

SFG STUDIOS

278 Elm St, Suite 226
Somerville, MA 02144
617.625.4840 tel
617.625.4844 fax



DESIGNERS • PLANNERS • ILLUSTRATORS

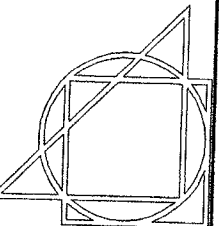

Antonelli Design Studio
278 Elm Street, Suite 227
Somerville, Massachusetts 02144
Tel: 617.625.0700 Fax: 617.625.1800

OWNER
LALO DEVELOPMENT
CORPORATION, LLC
311 HIGHLAND AVE
SOMERVILLE, MA 02144
617-666-1411 TEL
617-666-8766 FAX

PROJECT
PORTER STREET
RENOVATION & ADDITION
23 PORTER STREET
SOMERVILLE, MA
PROPOSED PLANS
FLOOR PLANS

GENERAL NOTES:
CONTRACTOR TO VERIFY
ALL CONDITIONS IN FIELD
PRIOR TO THE ORDERING
OF ANY MATERIALS AND
CONSTRUCTION. REPORT
ANY DISCREPANCIES TO
OWNER/ARCHITECT.

DRAWN
BY SFG

DATE 11/23/10

PROJECT
No.

SCALE NOTED

DRAWING
No.

A.05


RECEIVED
S.P.C.D. AND
PLANNING DEPT.

2011 AUG -5 AM 11: 57

SFG STUDIOS
278 Elm St, Suite 226
Somerville, MA 02144
617.625.4840 tel
617.625.4844 fax



DESIGNERS • PLANNERS • ILLUSTRATORS

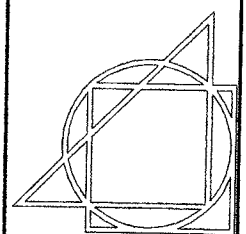

Antonelli Design Studio
278 Elm Street, Suite 227
Somerville, Massachusetts 02144
T: 617.628.6700 F: 617.628.1600

OWNER
LALO DEVELOPMENT
CORPORATION, LLC
311 HIGHLAND AVE
SOMERVILLE, MA 02144
617-666-1411 TEL
617-666-8766 FAX

PROJECT
PORTER STREET
RENOVATION & ADDITION
23 PORTER STREET
SOMERVILLE, MA
PROPOSED PLANS
FLOOR PLANS

GENERAL NOTES:
CONTRACTOR TO VERIFY
ALL CONDITIONS IN FIELD
PRIOR TO THE ORDERING
OF ANY MATERIALS AND
CONSTRUCTION REPORT
ANY DISCREPANCIES TO
OWNER/ARCHITECT.


DRAWN
BY SFG

DATE 11/23/10


PROJECT
No.

SCALE NOTED

DRAWING
No. A.06

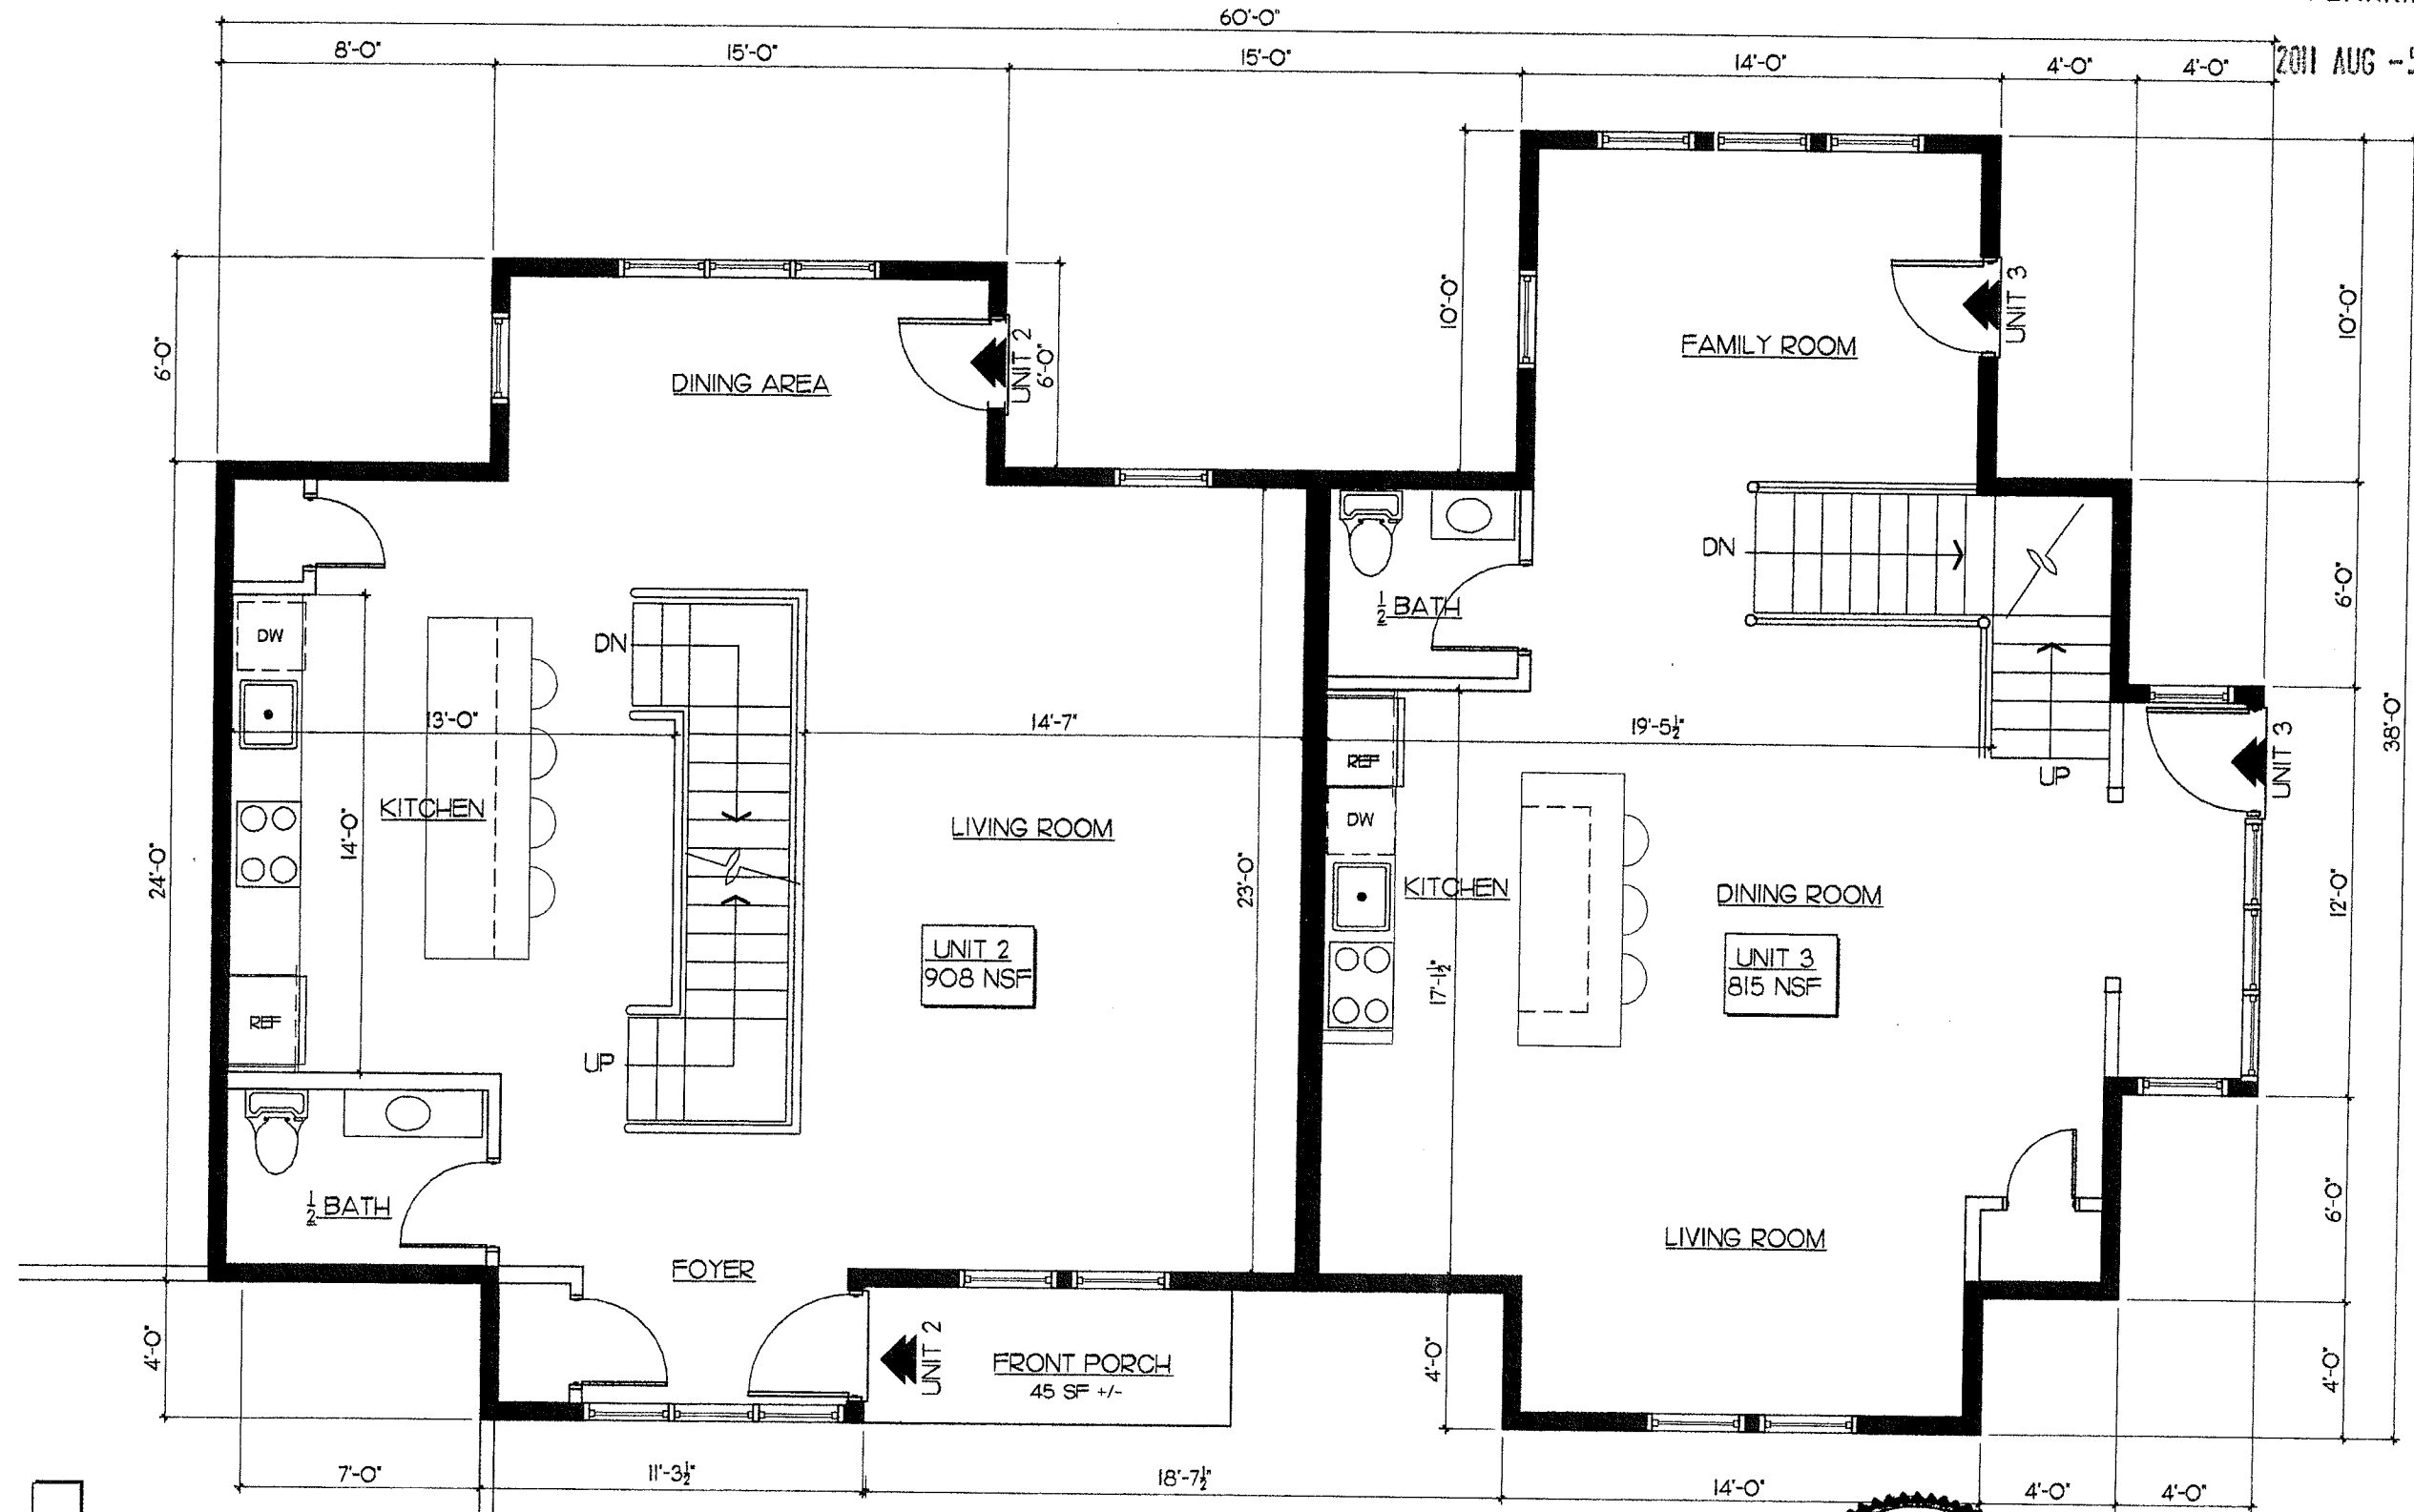

PROPOSED ADDITION FIRST FLOOR PLAN
SCALE: 3/16" = 1'-0" 1723 SF +/-

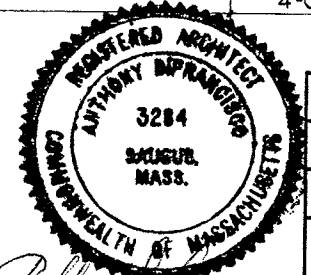


REVISIONS		
1.	7/29/11	SP RESUBMIT 3 UNITS
2.		
3.		

07/29/2011 SP RESUBMIT

RECEIVED
S.P.C.D. AND
PLANNING DEPT.

2011 AUG -5 AM 11: 58
8'-0"

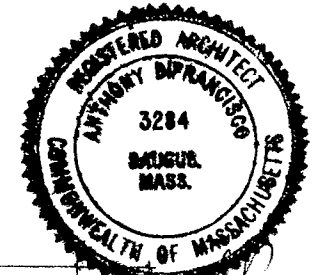


SFG STUDIOS

278 Elm St, Suite 226
Somerville, MA 02144
617.625.4840 tel
617.625.4844 fax



DESIGNERS • PLANNERS • ILLUSTRATORS

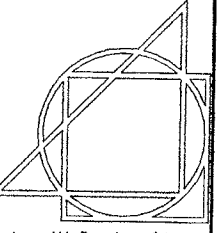

Antonelli Design Studio
278 Elm Street, Suite 227
Somerville, Massachusetts 02144
T: 617.628.6700 F: 617.628.1600

OWNER
LALO DEVELOPMENT
CORPORATION, LLC
311 HIGHLAND AVE
SOMERVILLE, MA 02144
617-666-1411 TEL
617-666-8766 FAX

PROJECT
PORTER STREET
RENOVATION & ADDITION
23 PORTER STREET
SOMERVILLE, MA
PROPOSED PLANS
FLOOR PLANS

GENERAL NOTES:
CONTRACTOR TO VERIFY
ALL CONDITIONS IN FIELD
PRIOR TO THE ORDERING
OF ANY MATERIALS AND
CONSTRUCTION REPORT
ANY DISCREPANCIES TO
OWNER/ARCHITECT.

DRAWN
BY SFG


DATE 11/23/10

PROJECT
No.

SCALE NOTED

DRAWING
No.

A.07

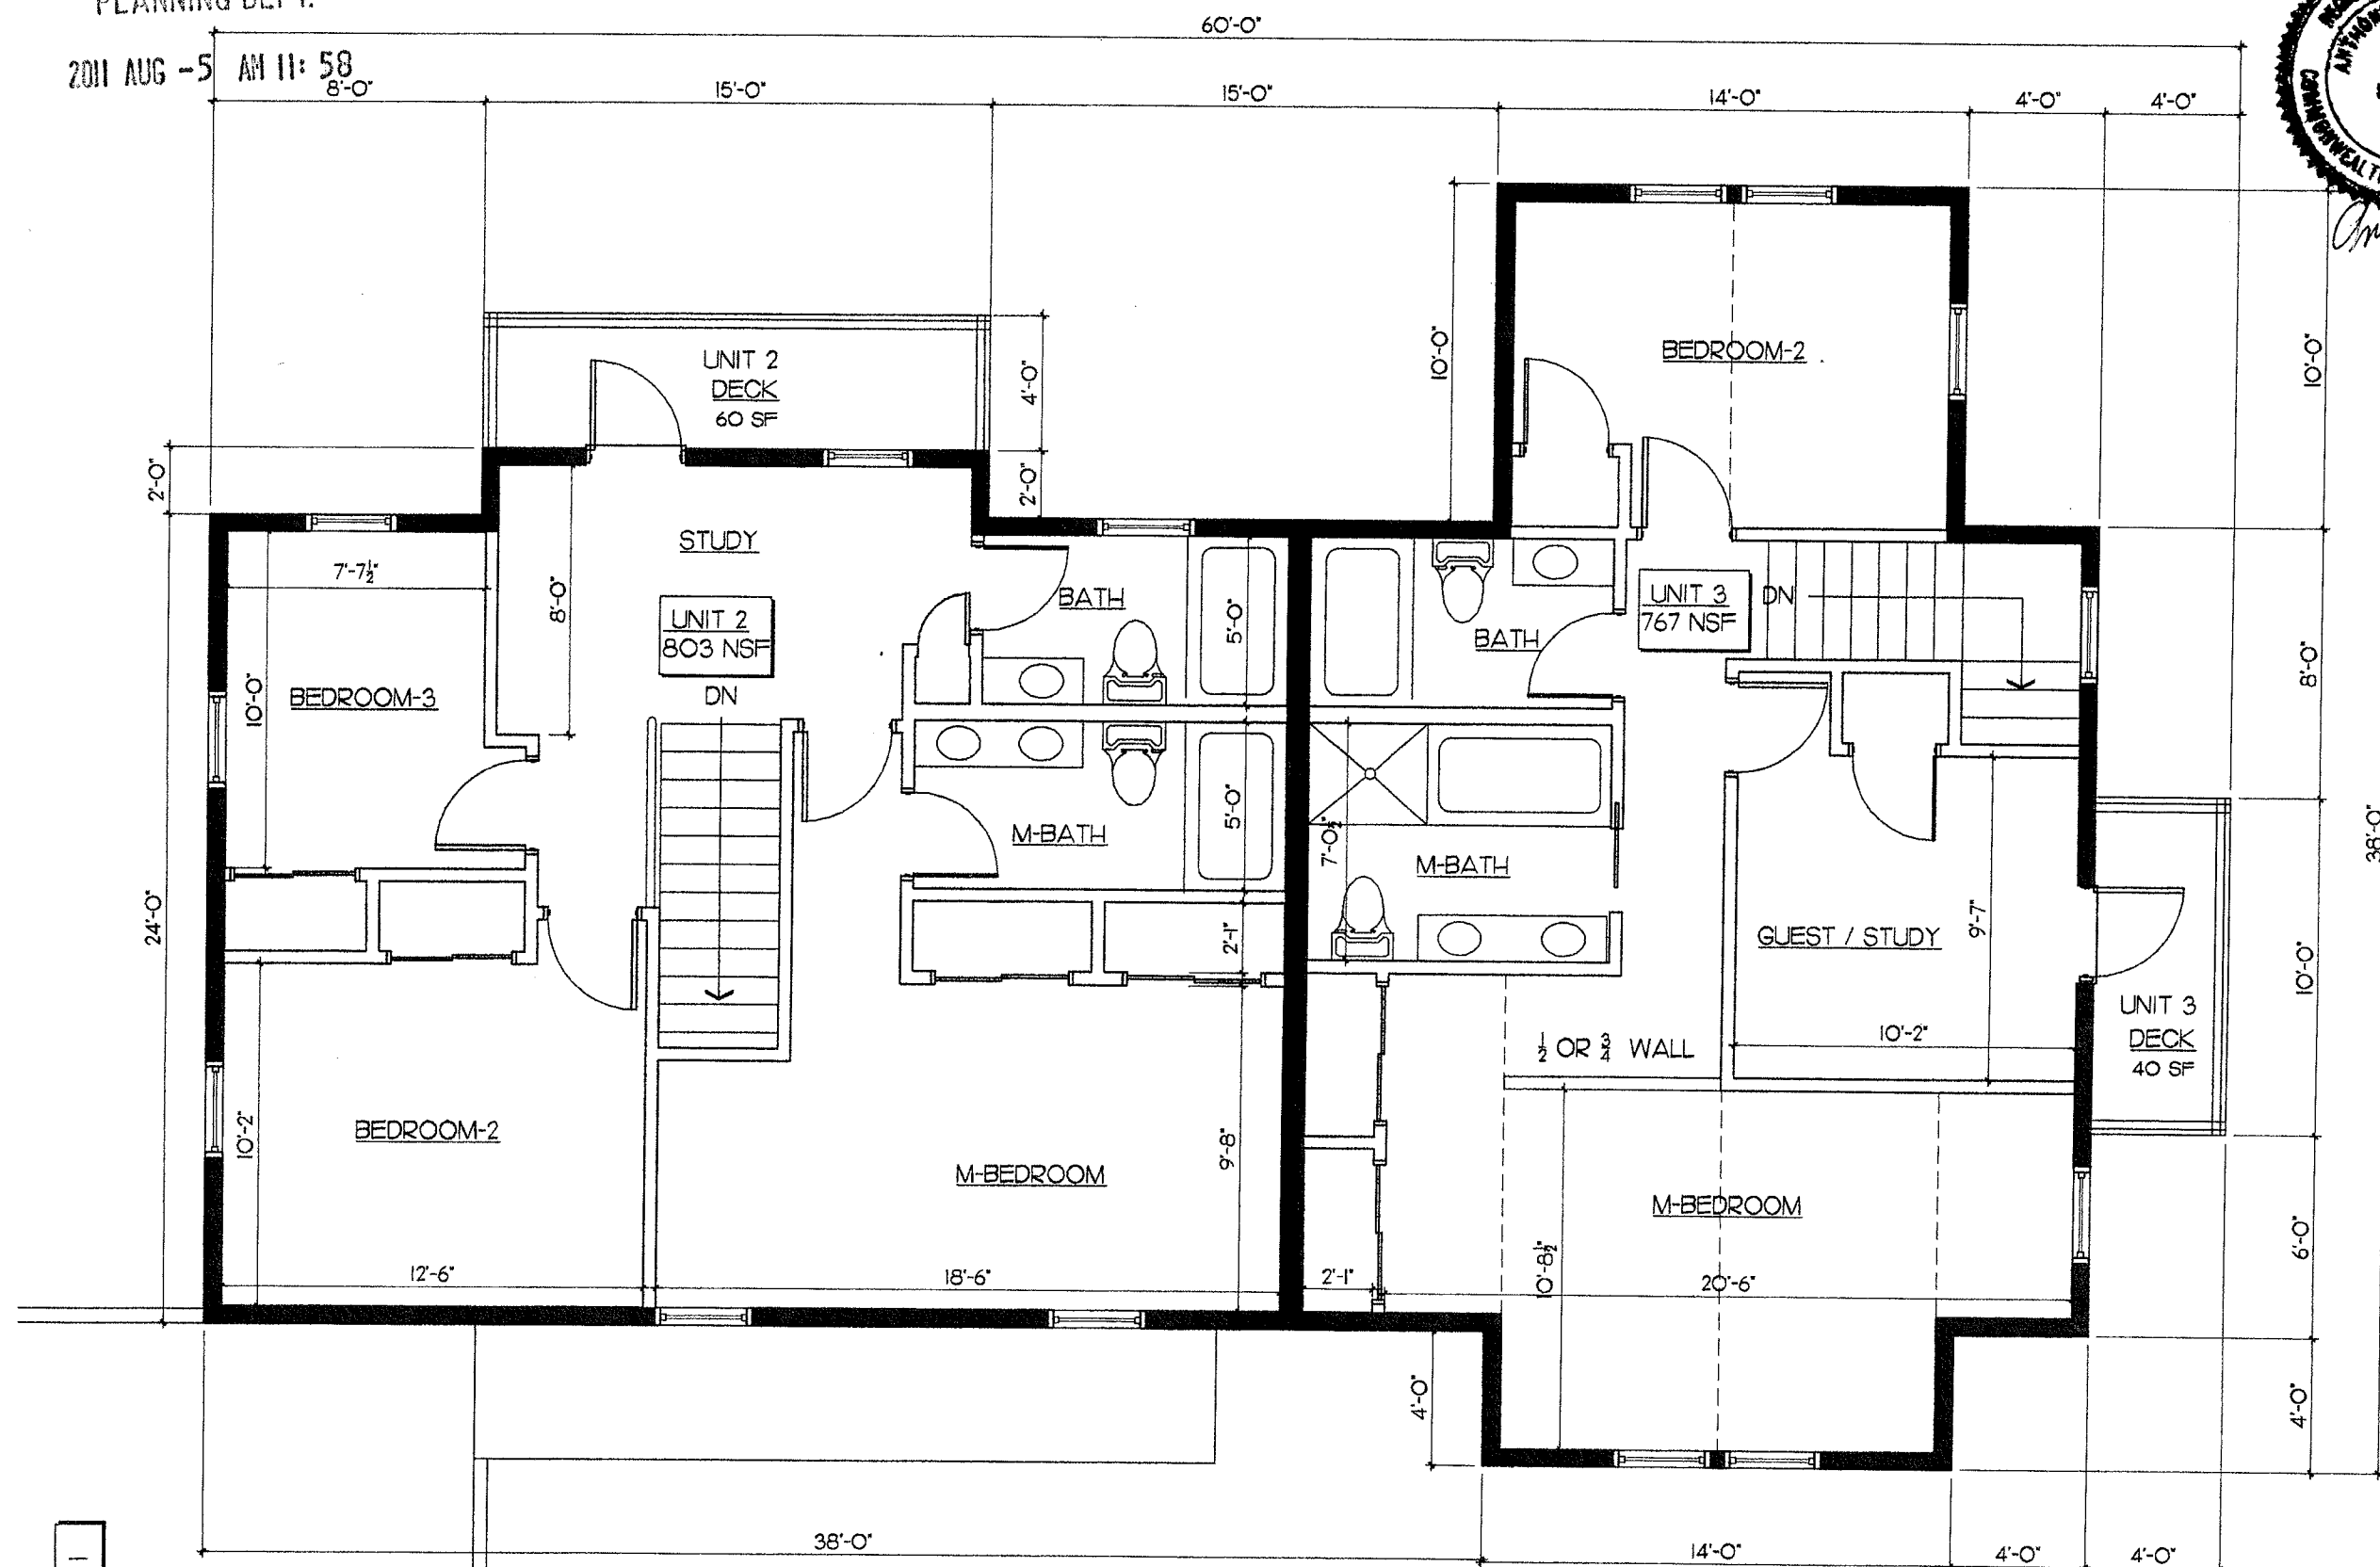


PROPOSED ADDITION SECOND FLOOR PLAN
SCALE: 3/16" = 1'-0" 1570 SF +/-

REVISIONS		
1.	7/29/11	SP RESUBMIT 3 UNITS
2.		
3.		

07/29/2011 SP RESUBMIT


RECEIVED
S.P.C.D. AND
PLANNING DEPT.

2011 AUG -5 AM 11: 58

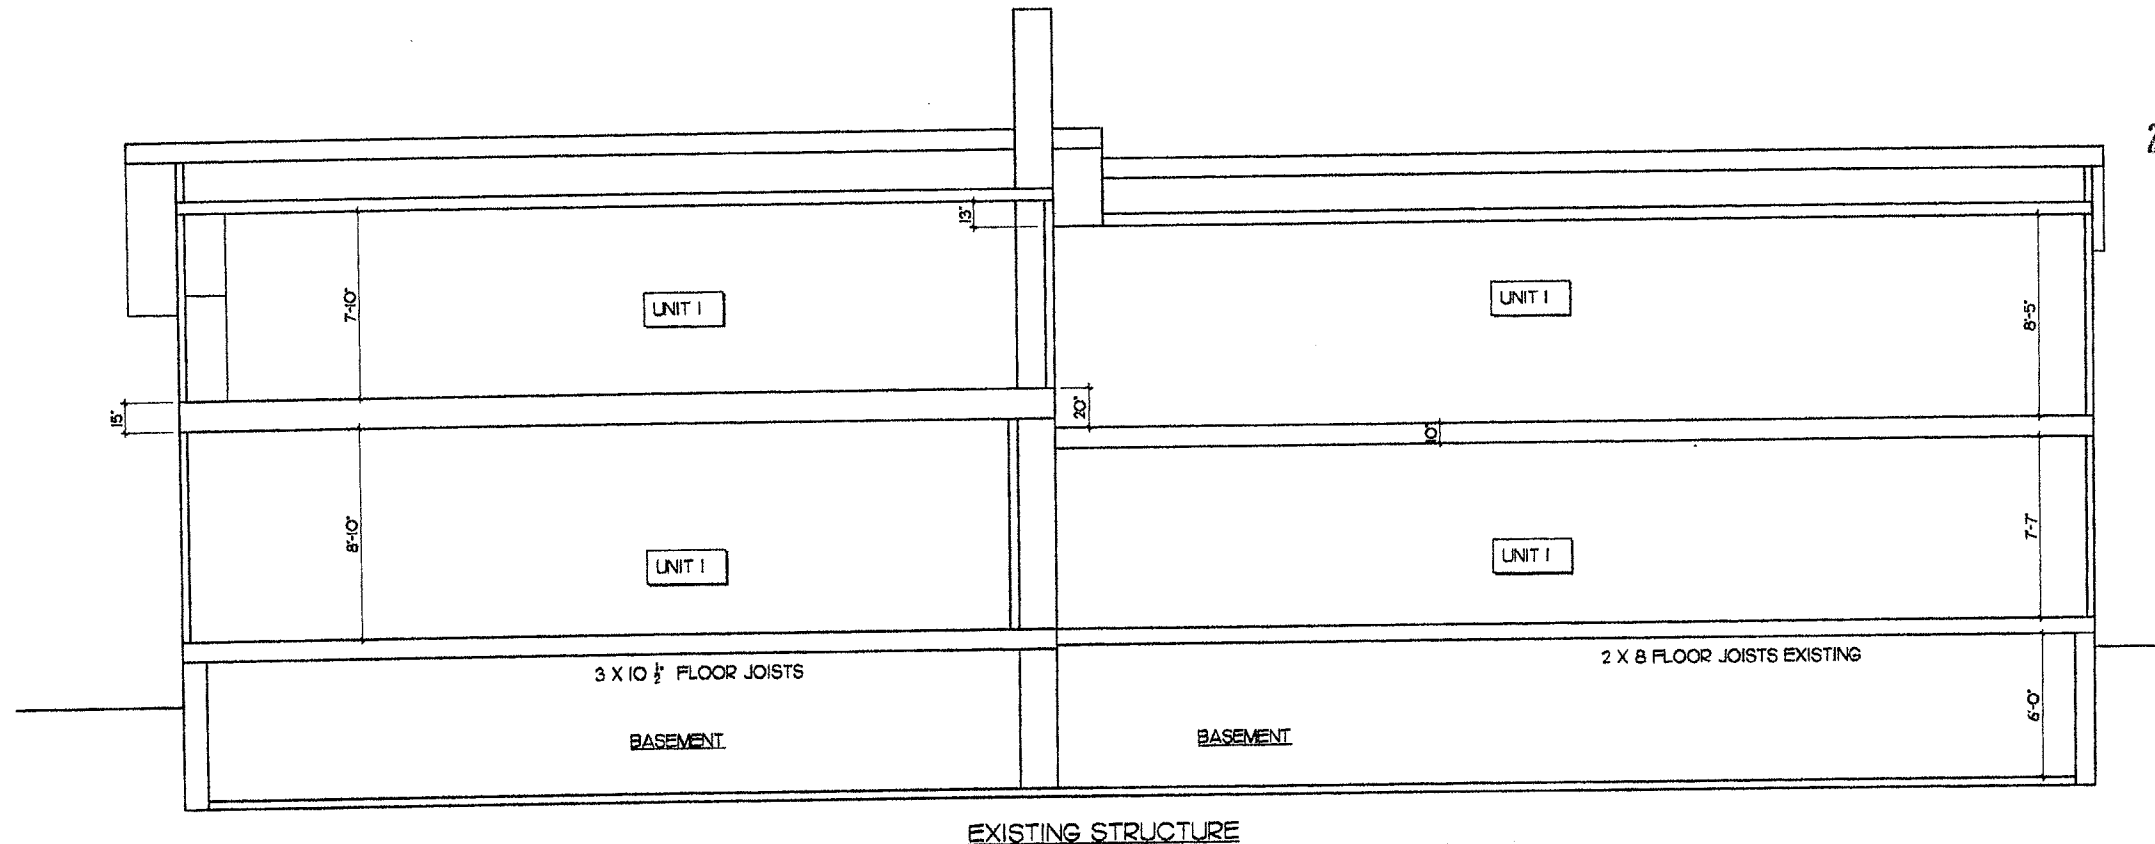


EXISTING STRUCTURE

SECTION AA
SCALE: 1/8" = 1'-0"

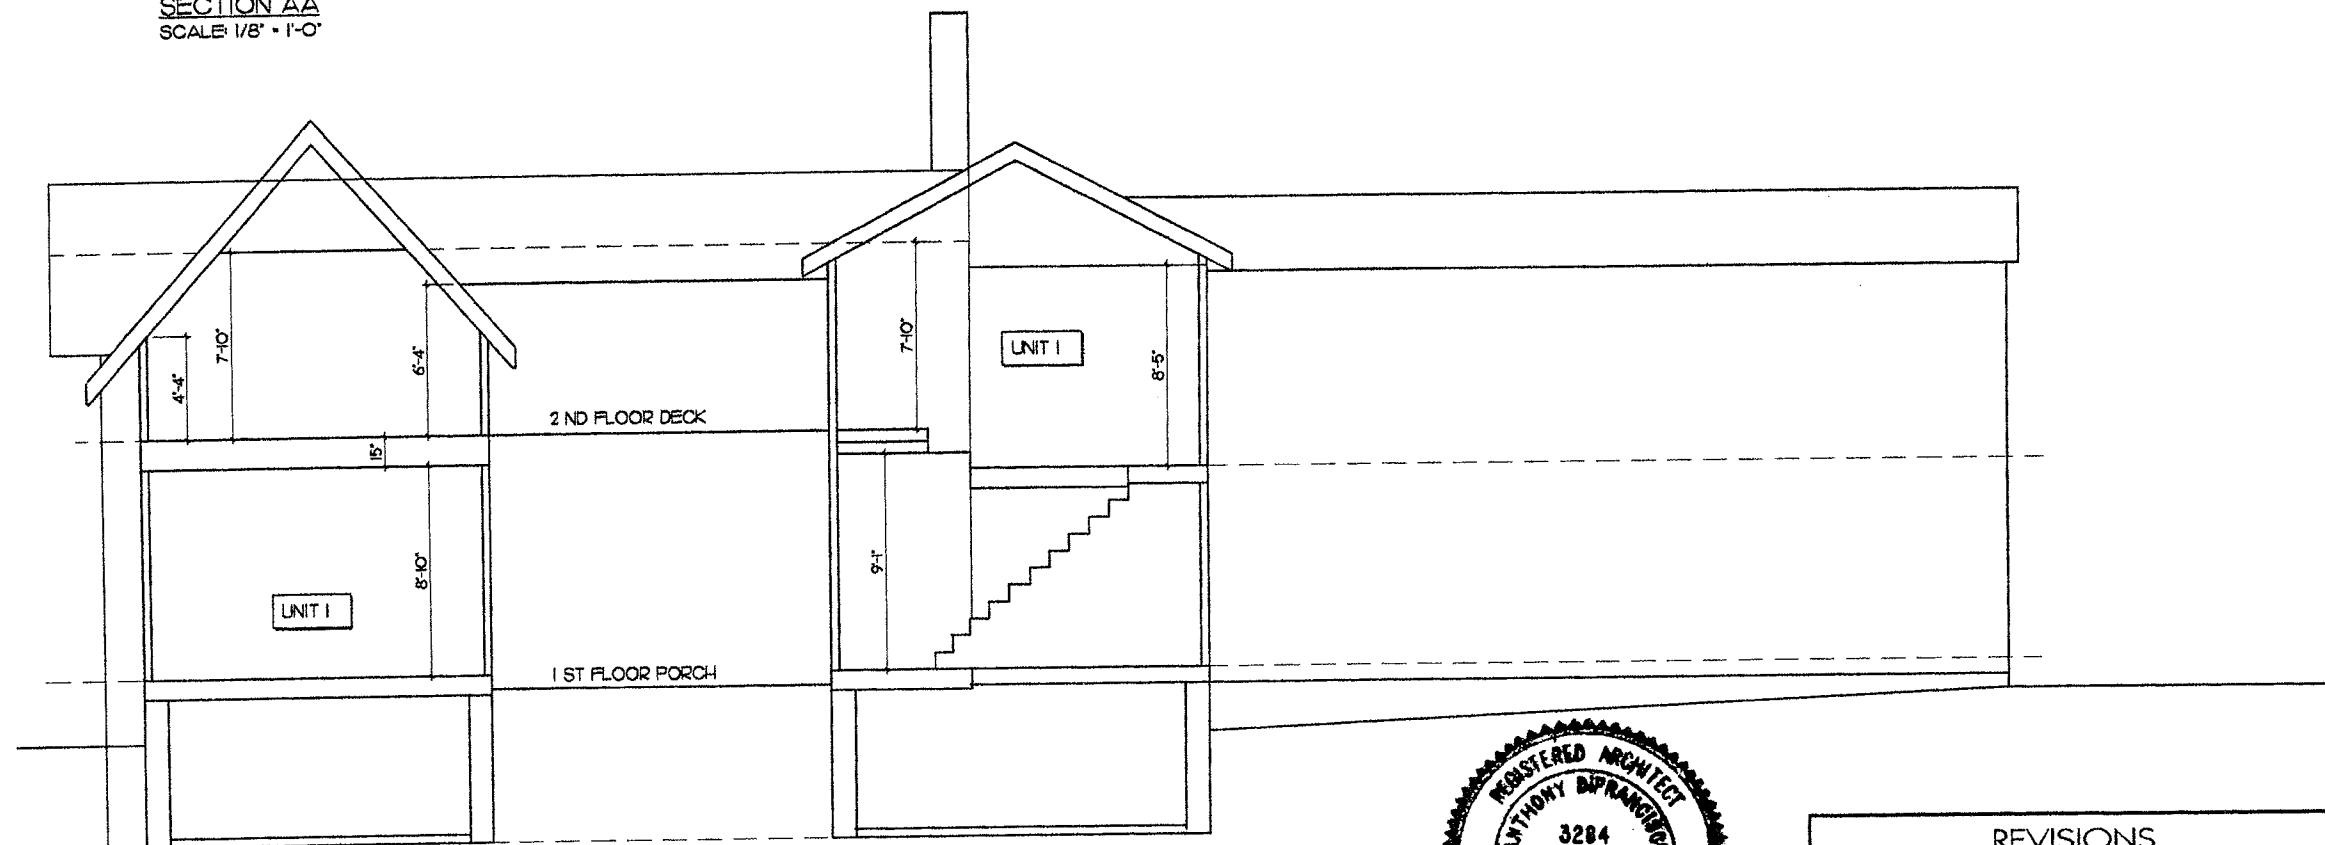

SECTION BB
SCALE: 1/8" = 1'-0"

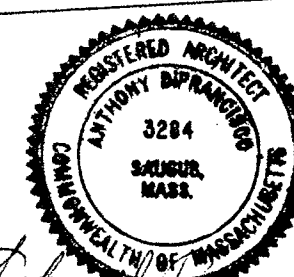


REVISIONS		
1.	7/29/11	SP RESUBMIT 3 UNITS
2.		
3.		

SFG STUDIOS

278 Elm St, Suite 226
Somerville, MA 02144
617.625.4840 tel
617.625.4844 fax



DESIGNERS • PLANNERS • ILLUSTRATORS

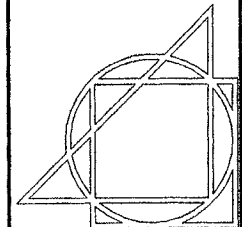

Antonelli Design Studio
278 Elm Street, Suite 227
Somerville, Massachusetts 02144
T: 617.628.6700 F: 617.628.1500

OWNER
LALO DEVELOPMENT
CORPORATION, LLC
311 HIGHLAND AVE
SOMERVILLE, MA 02144
617-666-1411 TEL
617-666-8766 FAX

PROJECT
PORTER STREET
RENOVATION & ADDITION
23 PORTER STREET
SOMERVILLE, MA
GRAPHIC SECTION
EXISTING STRUCTURE

GENERAL NOTES
CONTRACTOR TO VERIFY
ALL CONDITIONS IN FIELD
PRIOR TO THE ORDERING
OF ANY MATERIALS AND
CONSTRUCTION REPORT
ANY DISCREPANCIES TO
OWNER/ARCHITECT.

DRAWN
BY SFG

DATE 11/23/10

PROJECT
No.


SCALE NOTED

DRAWING
No.


A.08

RECEIVED
S.P.C.D. AND
PLANNING DEPT.

2011 AUG -5 AM 11: 58

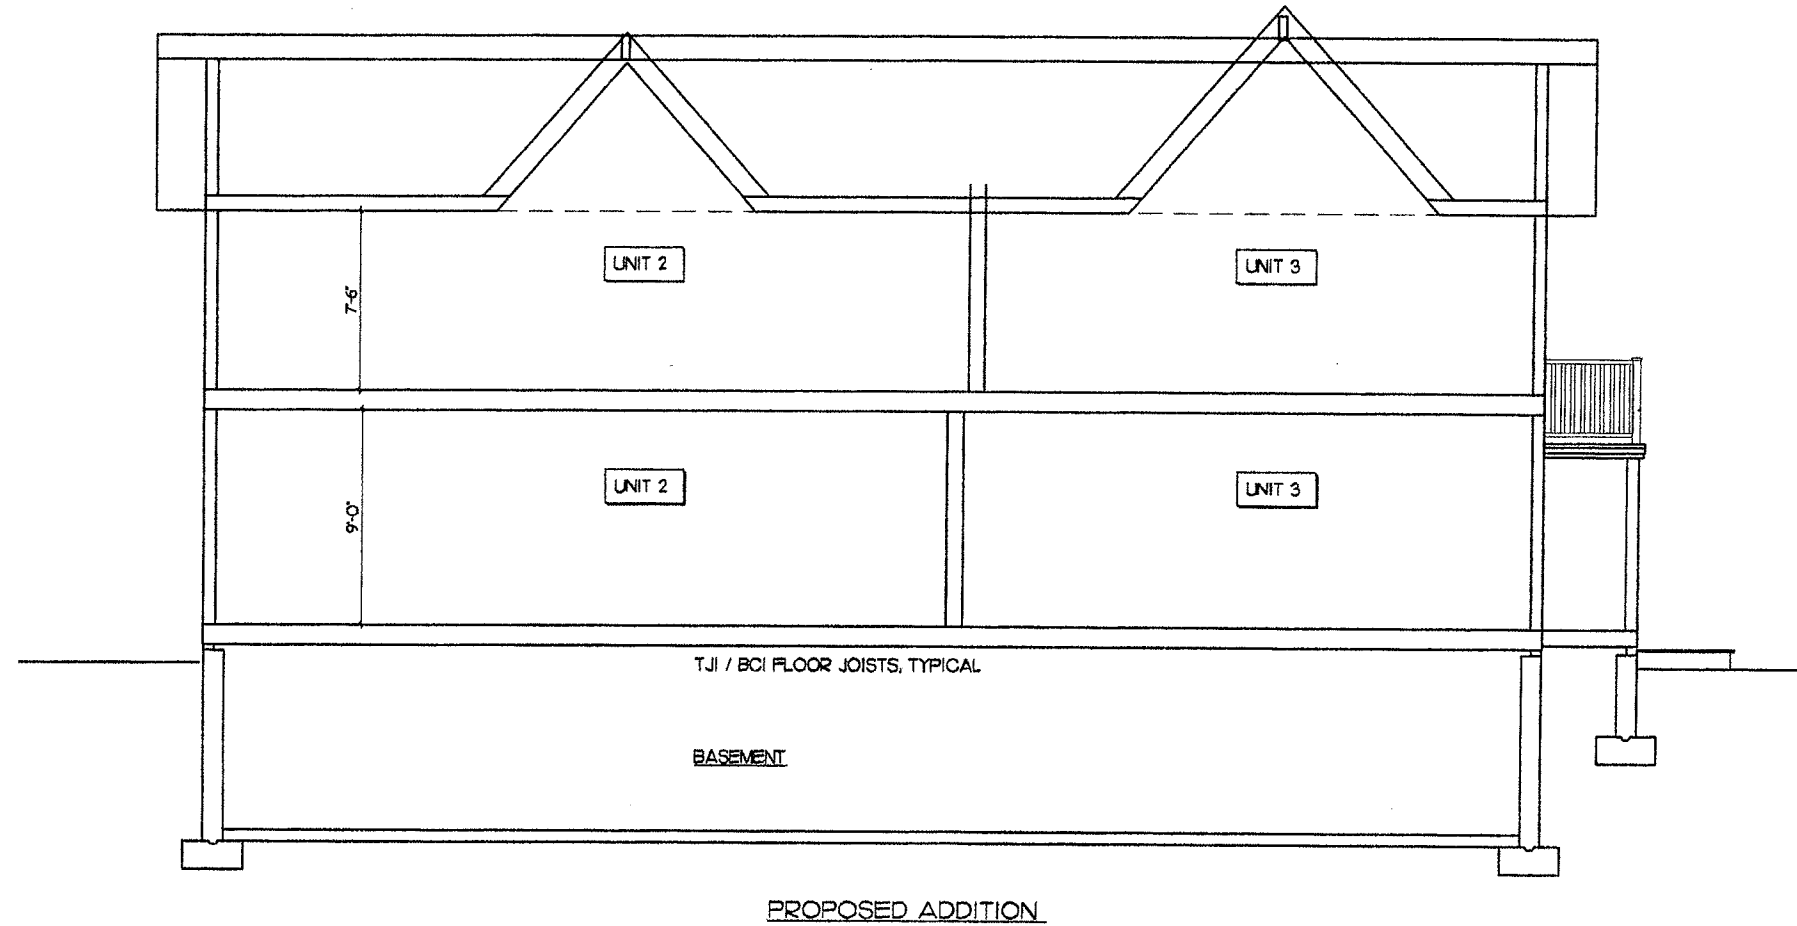

SECTION CC
SCALE: 1/8" = 1'-0"

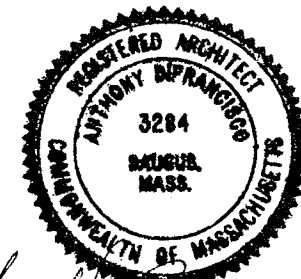

Anthony DiFrancisco


REVISIONS		
1.	7/29/11	SP RESUBMIT 3 UNITS
2.		
3.		

SFG STUDIOS

278 Elm St, Suite 226
Somerville, MA 02144
617.625.4840 tel
617.625.4844 fax



DESIGNERS • PLANNERS • ILLUSTRATORS

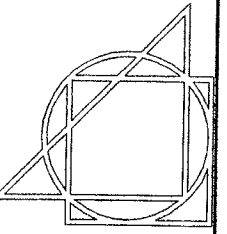

Antonelli Design Studio
278 Elm Street, Suite 227
Somerville, Massachusetts 02144
T: 617.625.6700 F: 617.625.1800

OWNER
LALO DEVELOPMENT
CORPORATION, LLC
311 HIGHLAND AVE
SOMERVILLE, MA 02144
617-666-1411 TEL
617-666-8766 FAX

PROJECT
PORTER STREET
RENOVATION & ADDITION
23 PORTER STREET
SOMERVILLE, MA
GRAPHIC SECTION
PROPOSED STRUCTURE

GENERAL NOTES:
CONTRACTOR TO VERIFY
ALL CONDITIONS IN FIELD
PRIOR TO THE ORDERING
OF ANY MATERIALS AND
CONSTRUCTION REPORT
ANY DISCREPANCIES TO
OWNER/ARCHITECT.

DRAWN
By SFG

DATE 11/23/10

PROJECT
No.

SCALE
NOTED

DRAWING
No.
A.09