

80 Properzi Way

Somerville, Massachusetts

Owners:

N. John Hallam
Teresa L. Swartzel
80 Properzi Way
Somerville, MA 02143


Architect:

Teri Swartzel
80 Properzi Way
Somerville, MA 02140
617.851.9508


LIST OF DRAWINGS

TITLE SHEET

- X-1 EXISTING FIRST FLOOR PLAN
- X-2 EXISTING SECOND FLOOR PLAN
- X-3 EXISTING LOWER LEVEL/ BASEMENT PLAN
- X-4 EXISTING EXTERIOR ELEVATIONS
- A-1 ADDITION/ SECOND FLOOR PLAN
- A-2 SOUTHWEST EXTERIOR ELEVATION
- A-3 SOUTHEAST EXTERIOR ELEVATION/
BUILDING SECTION
- A-4 NORTHEAST EXTERIOR ELEVATION

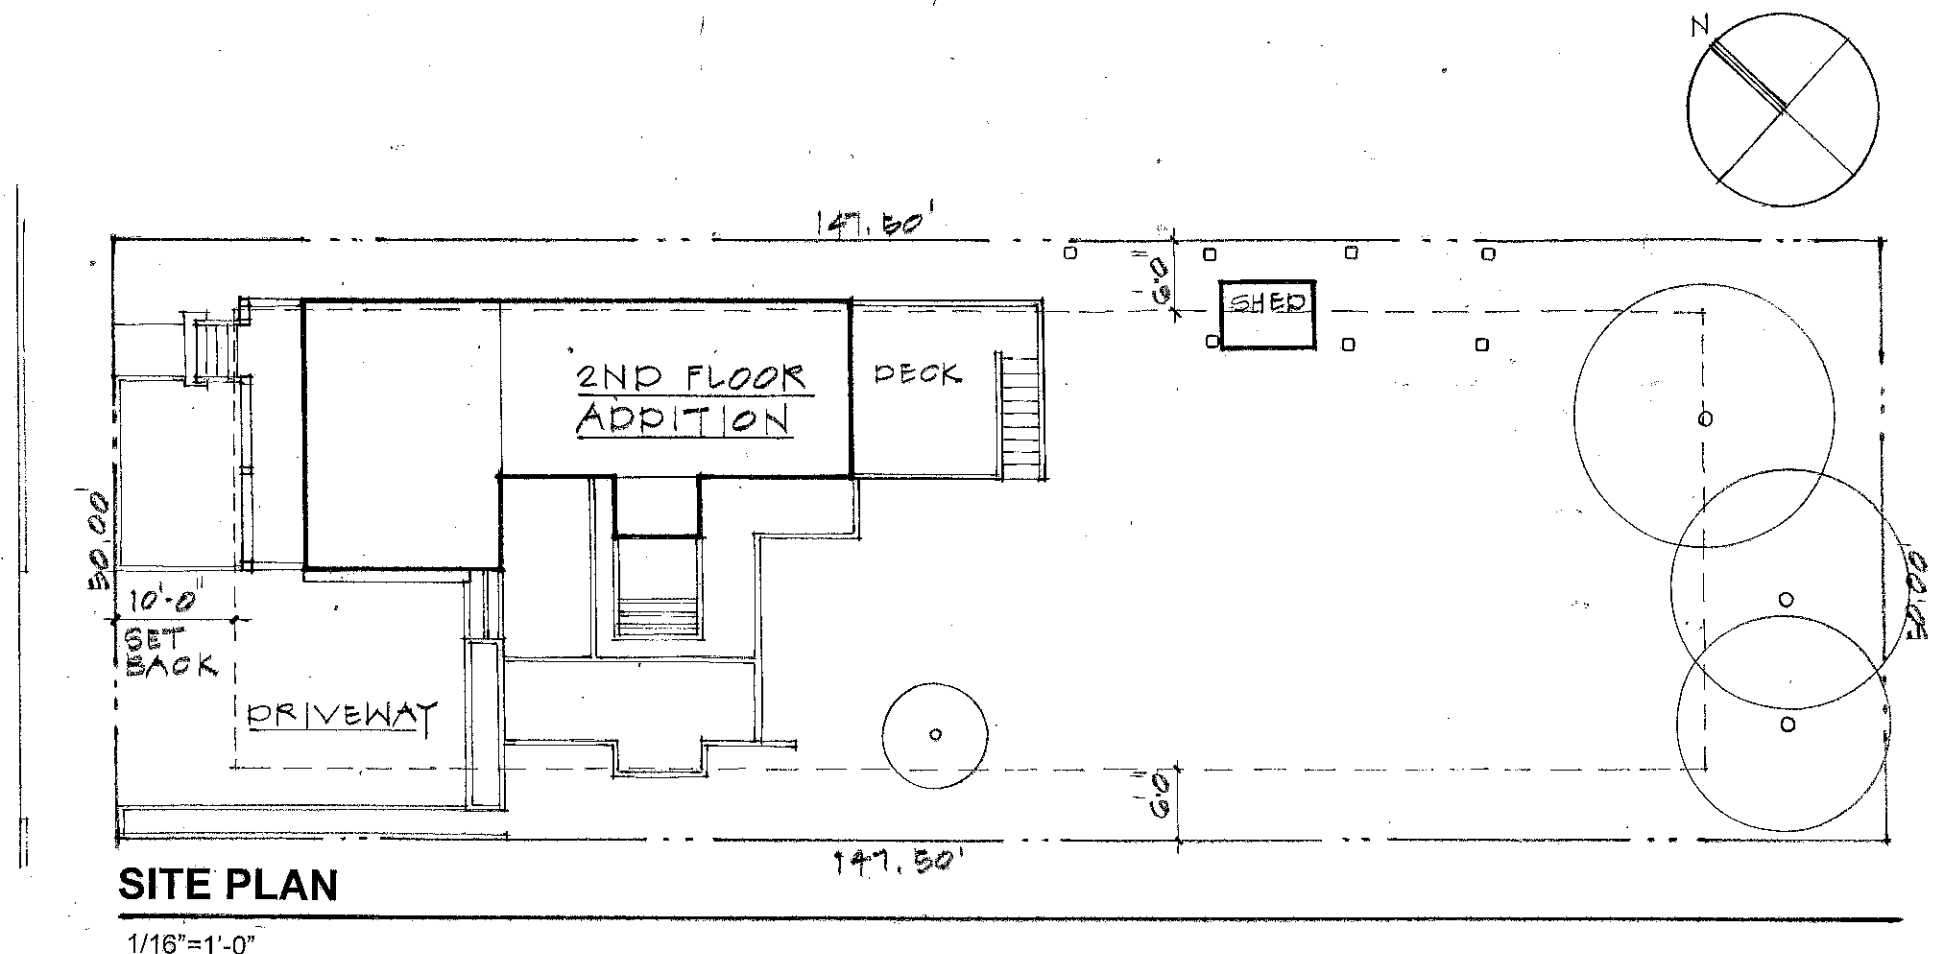

17 APRIL 2014

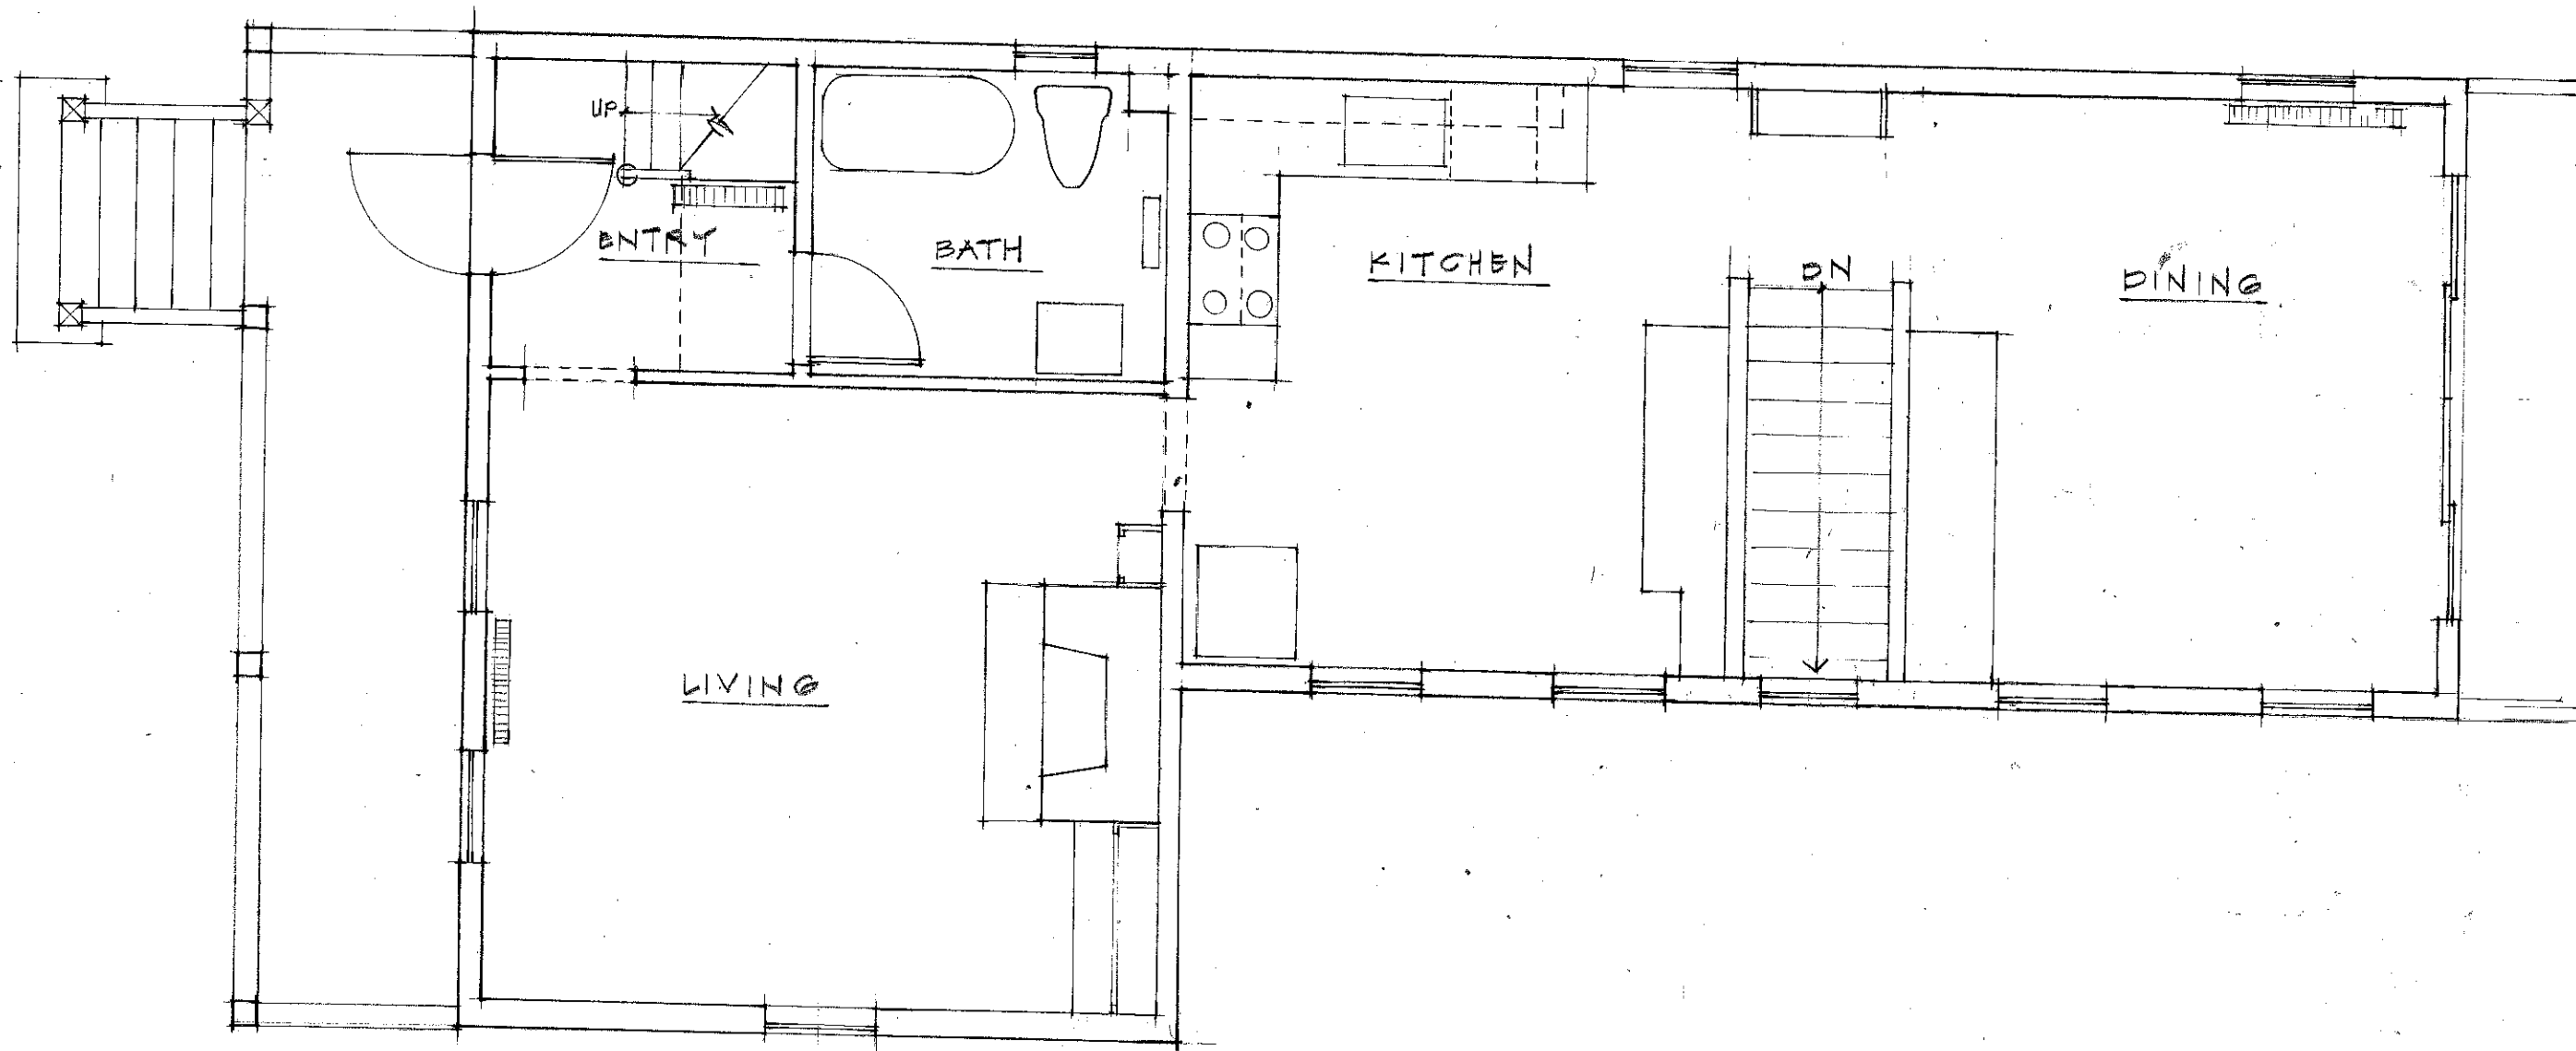


Addition to
80 PROPERZI WAY
SOMERVILLE, MA

DATE
17 APRIL 2014

SCALE: 1/4"=1'-0"

EXISTING FIRST
FLOOR PLAN

X-1

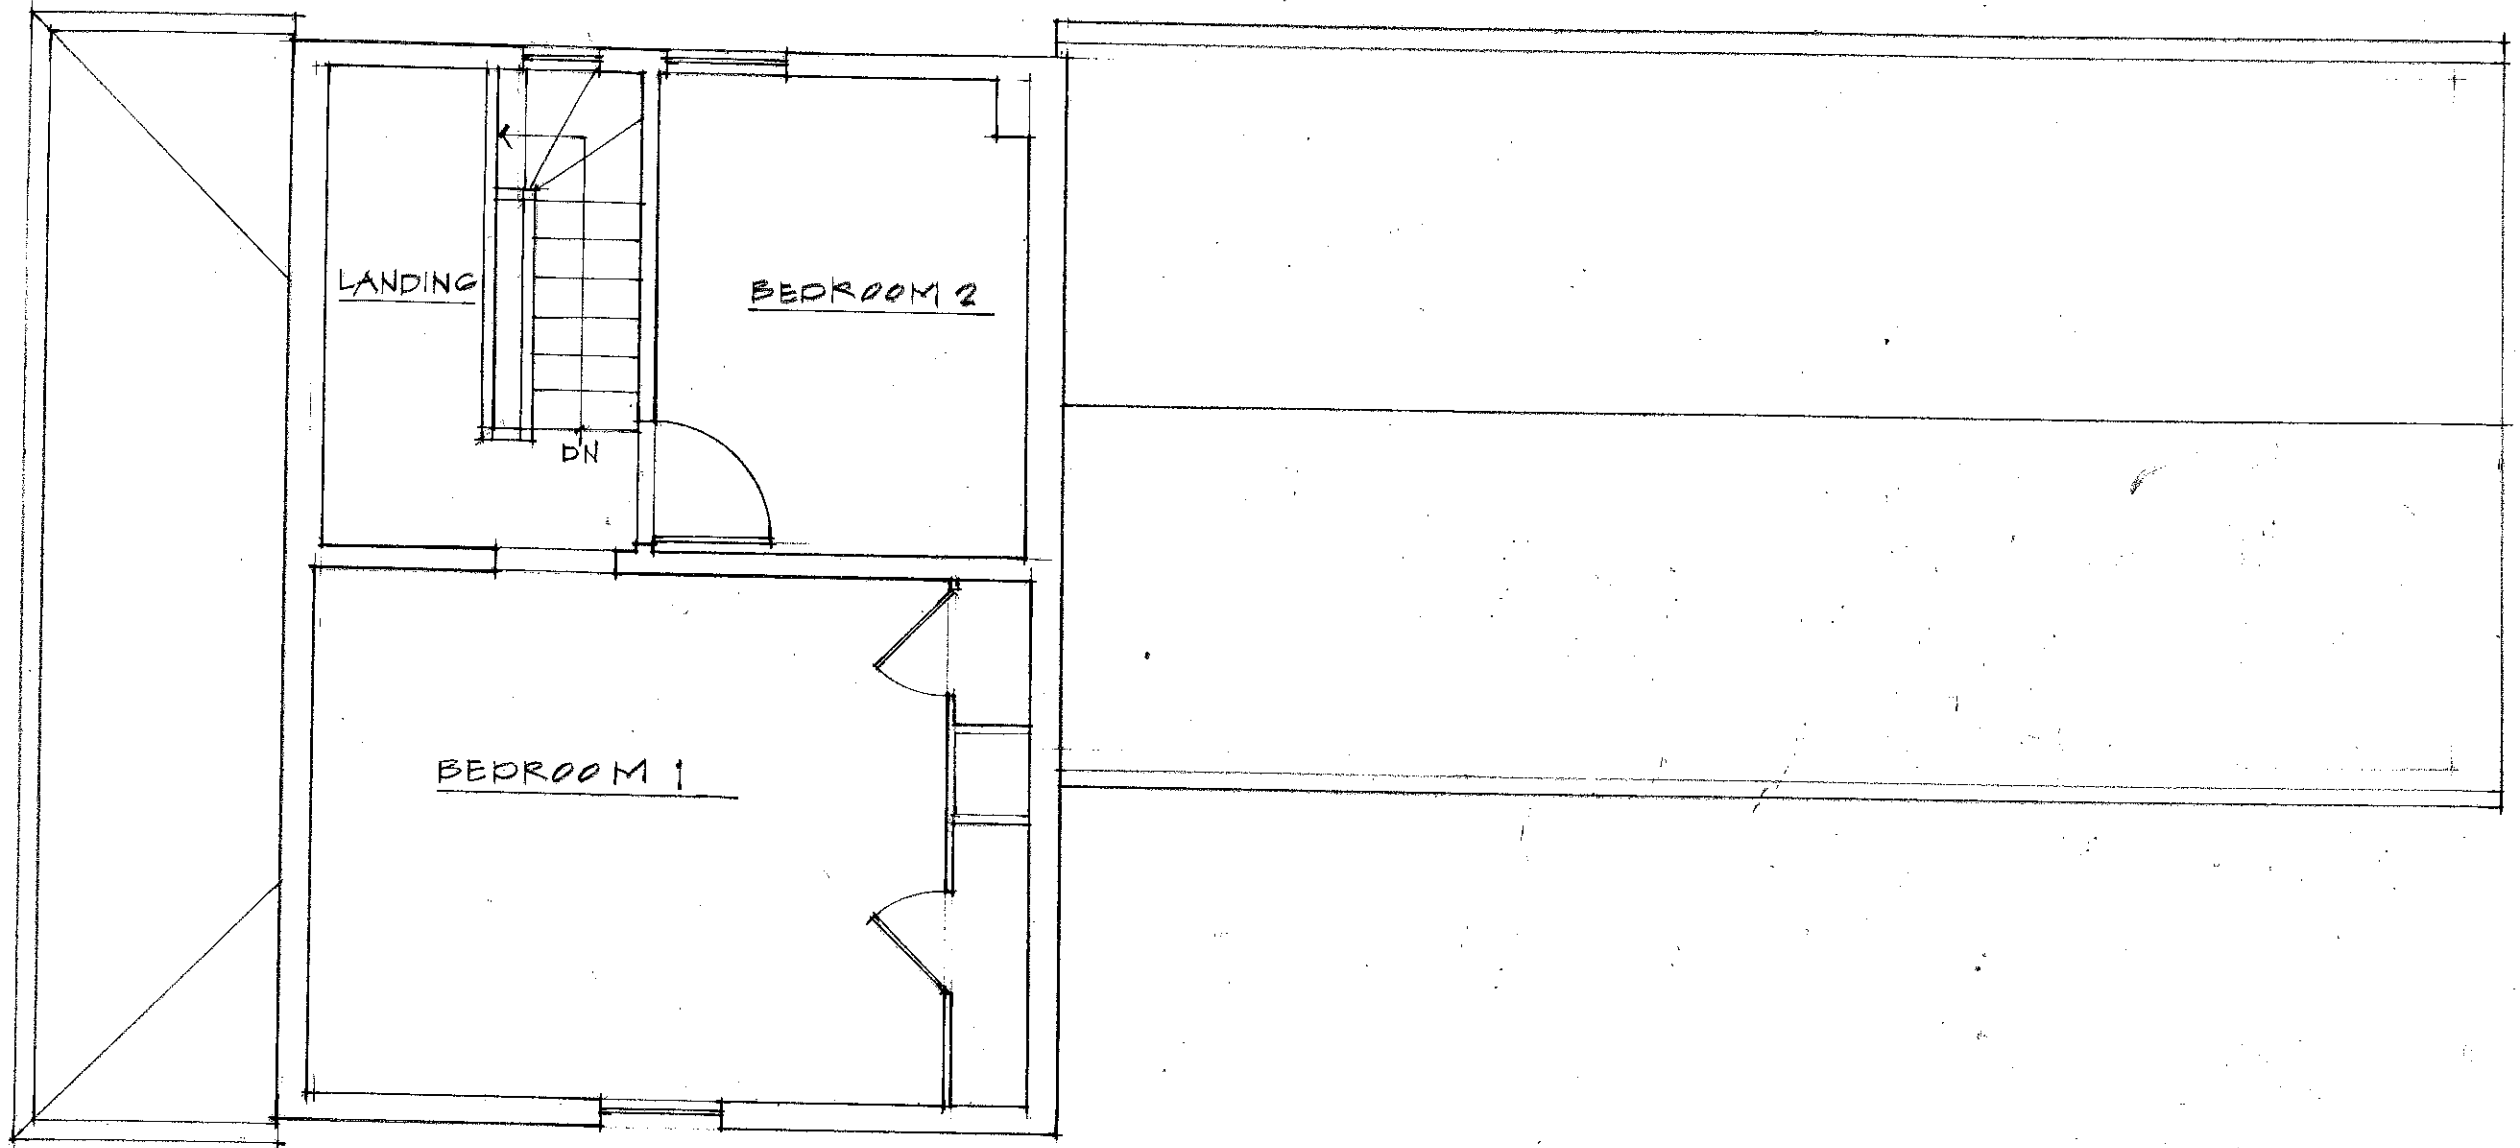

Addition to
80 PROPERZI WAY
SOMERVILLE, MA


DATE

17 APRIL 2014

SCALE: 1/4"=1'-0"

EXISTING SECOND
FLOOR PLAN

X-2

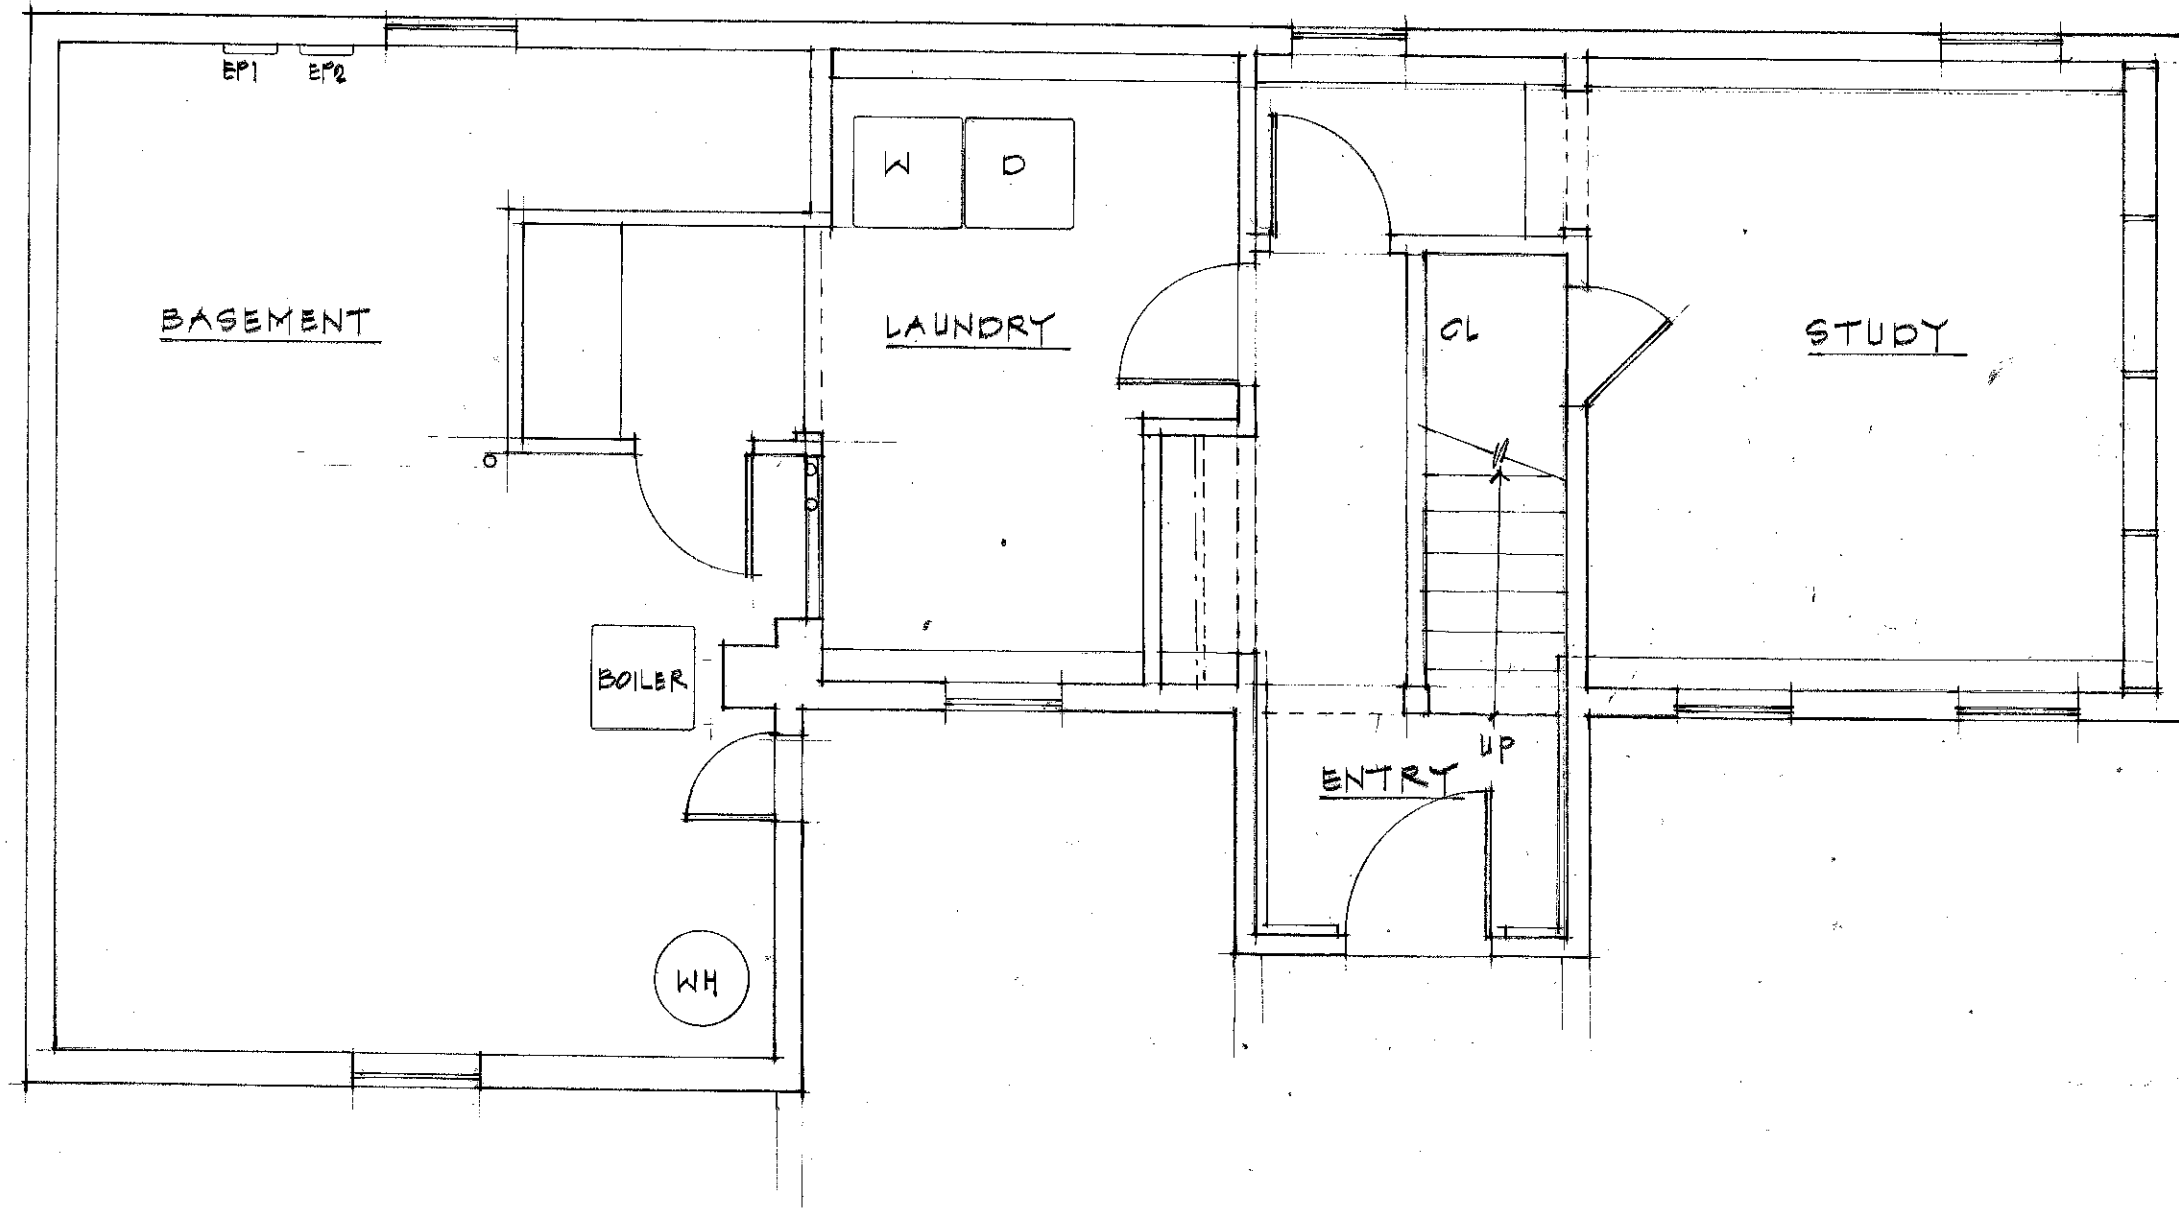

Addition to
80 PROPERZI WAY
SOMERVILLE, MA


DATE

17 APRIL 2014

SCALE: 1/4"=1'-0"


EXISTING LOWER
LEVEL FLOOR
PLAN

X-3

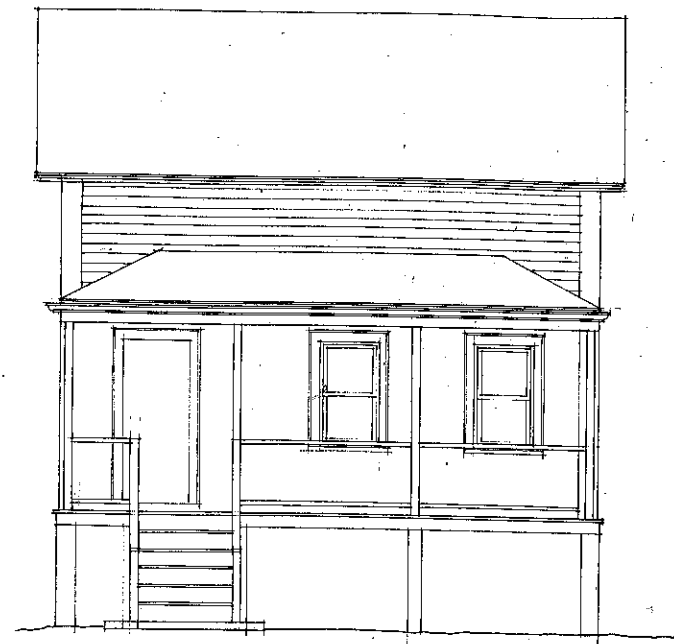


NORTHWEST ELEVATION

1

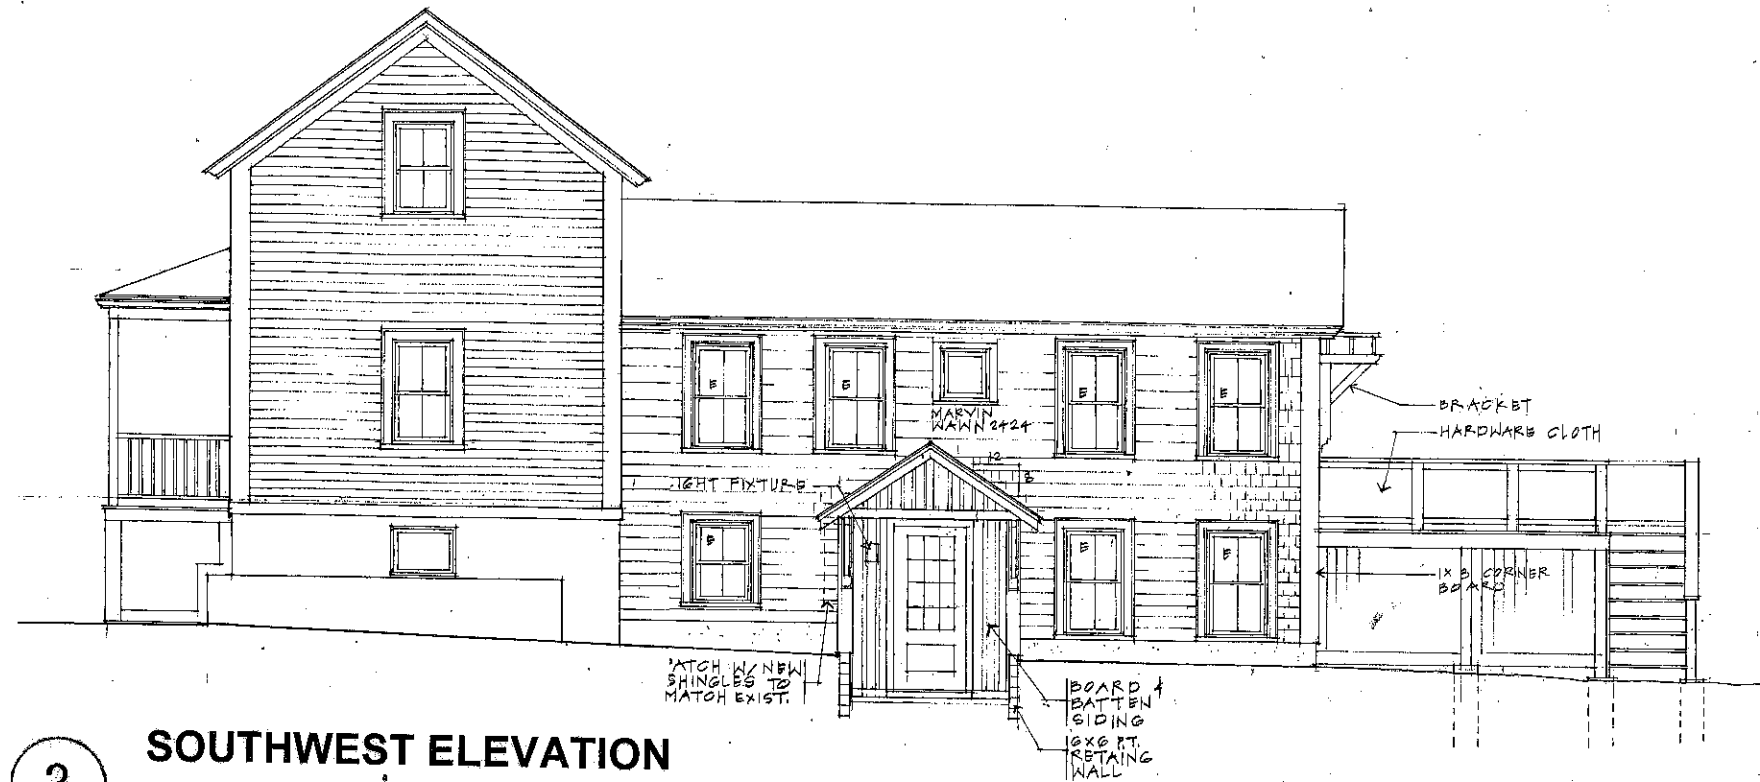

SOUTHWEST ELEVATION

2

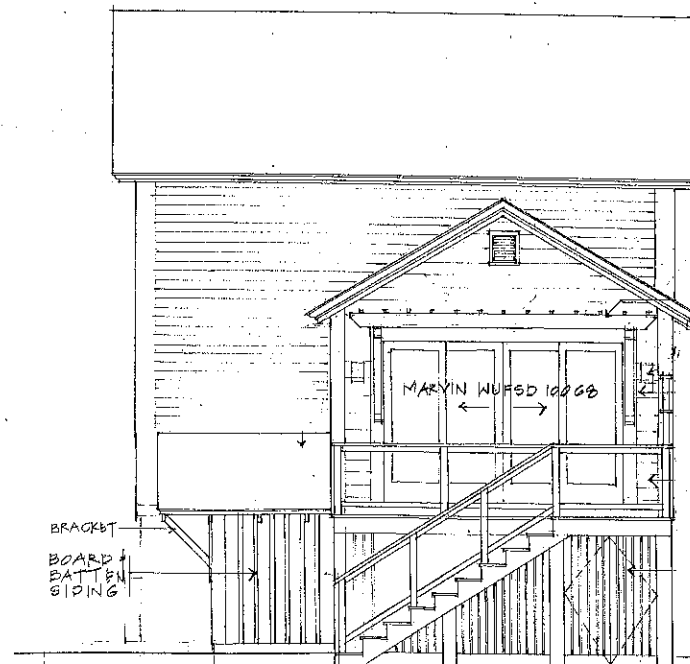

SOUTHEAST ELEVATION

3

Addition to
80 PROPERZI WAY
SOMERVILLE, MA


DATE

17 APRIL 2014

SCALE: 1/8"=1'-0"

EXISTING
EXTERIOR
ELEVATIONS


X-4

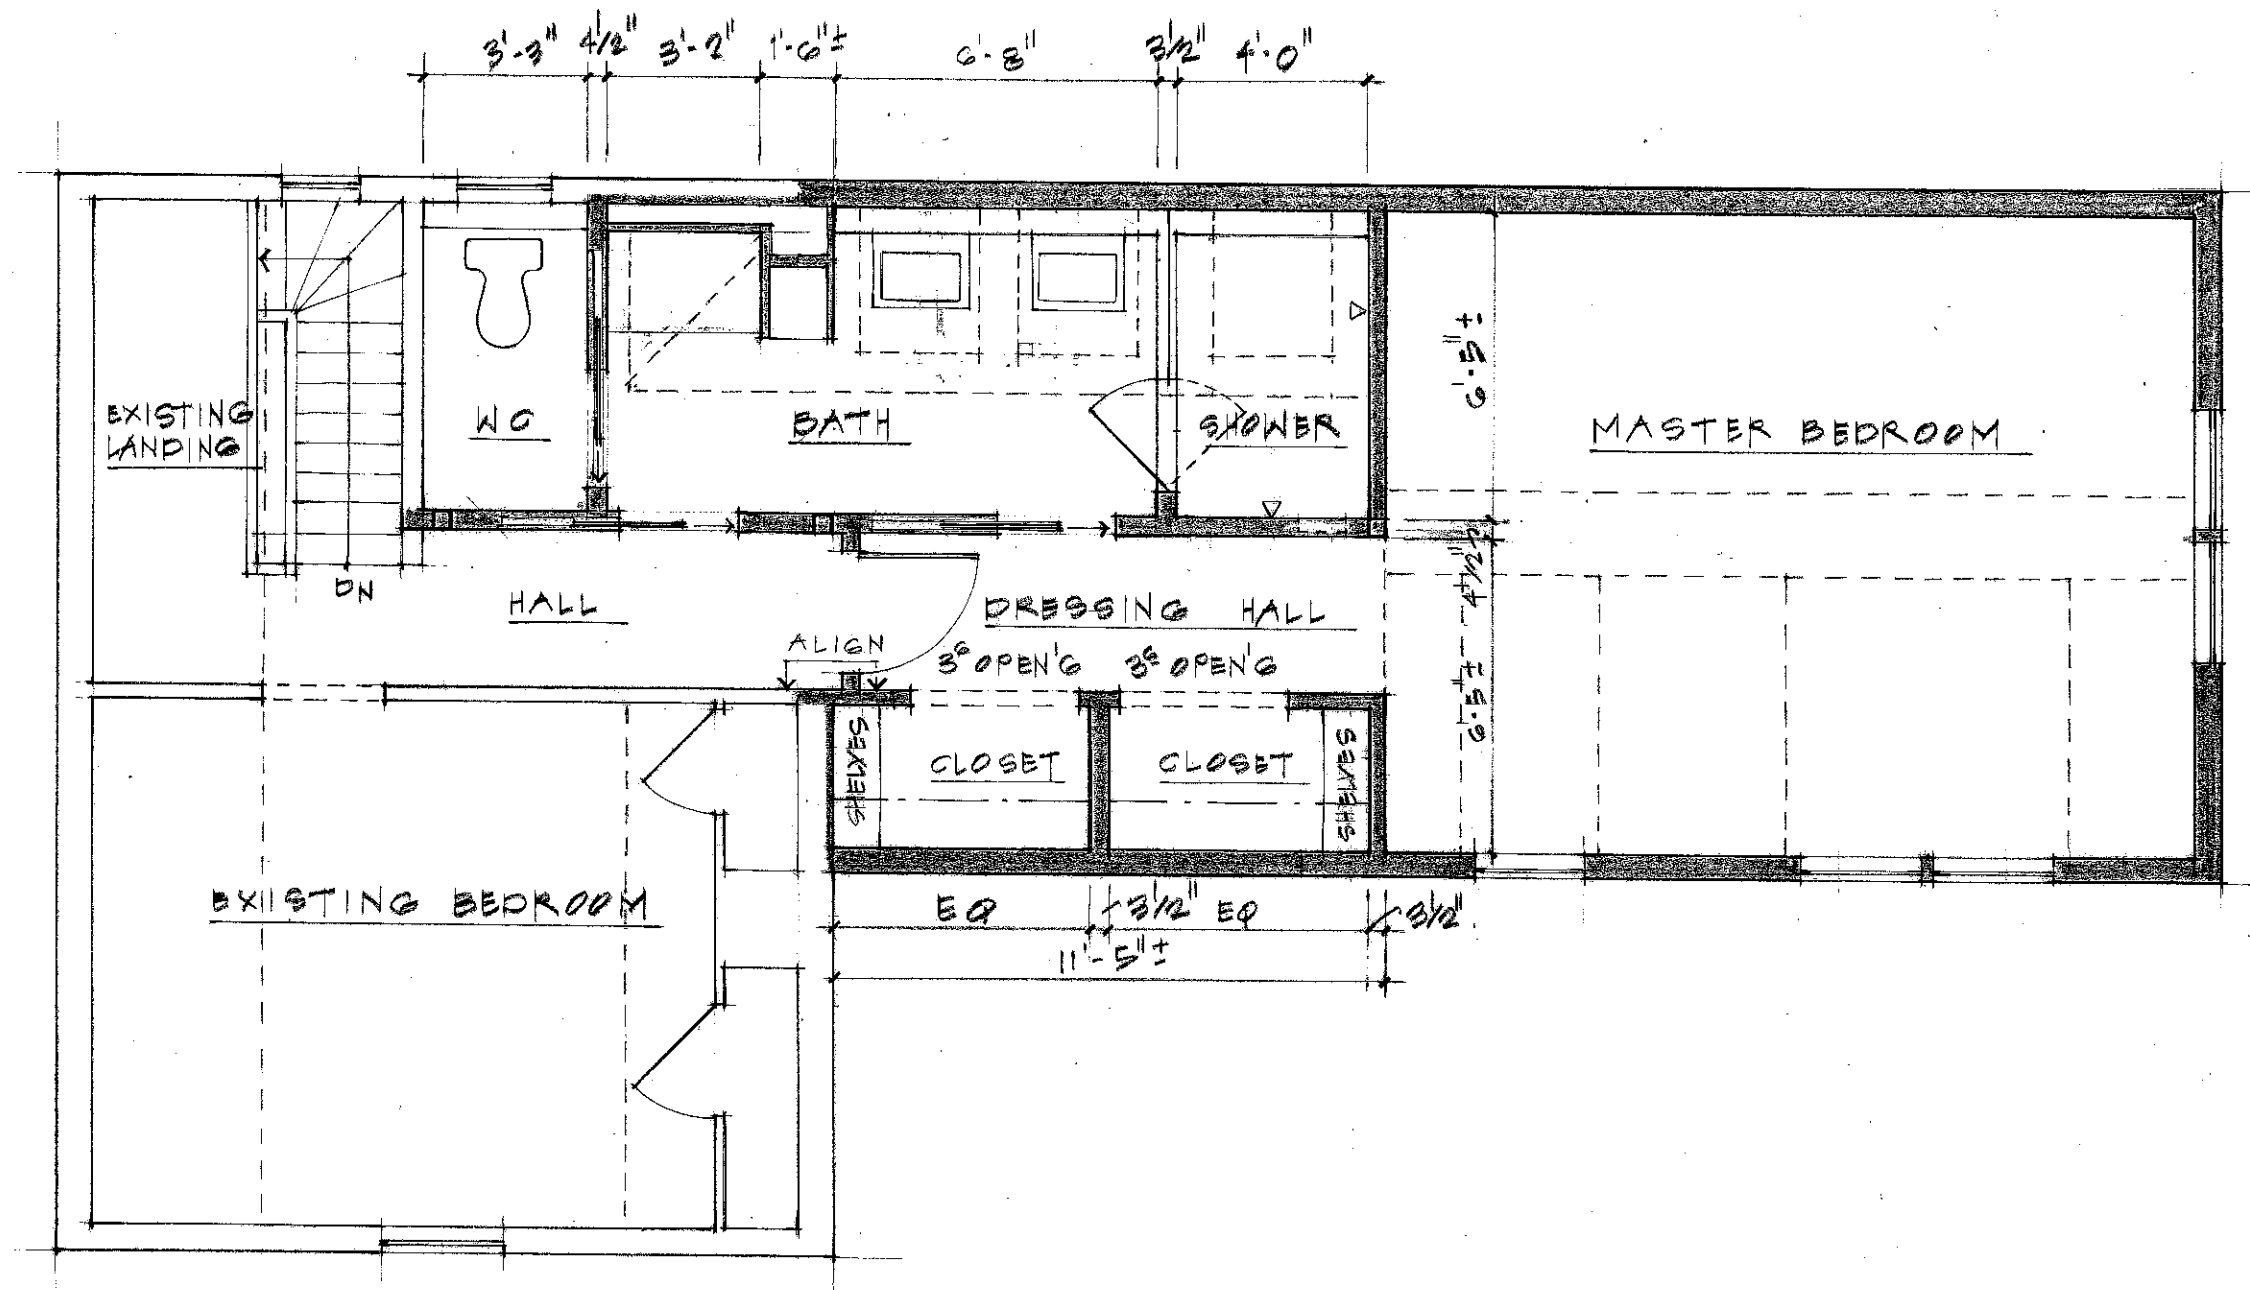

SECOND FLOOR PLAN

1/4" = 1'-0"

NEW CONSTRUCTION: 415 SF

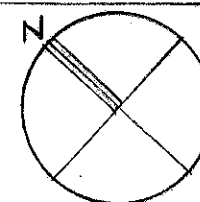

Addition to
80 PROPERZI WAY
 SOMERVILLE, MA

DATE

17 APRIL 2014

SCALE: 1/4"=1'-0"

ADDITION/
 SECOND FLOOR
 PLAN

A-1



SOUTHWEST ELEVATION
1/4" = 1'-0"


Addition to
80 PROPERZI WAY
SOMERVILLE, MA

DATE
17 APRIL 2014


SCALE: 1/4"=1'-0"

SOUTHWEST
EXTERIOR
ELEVATION

A-2

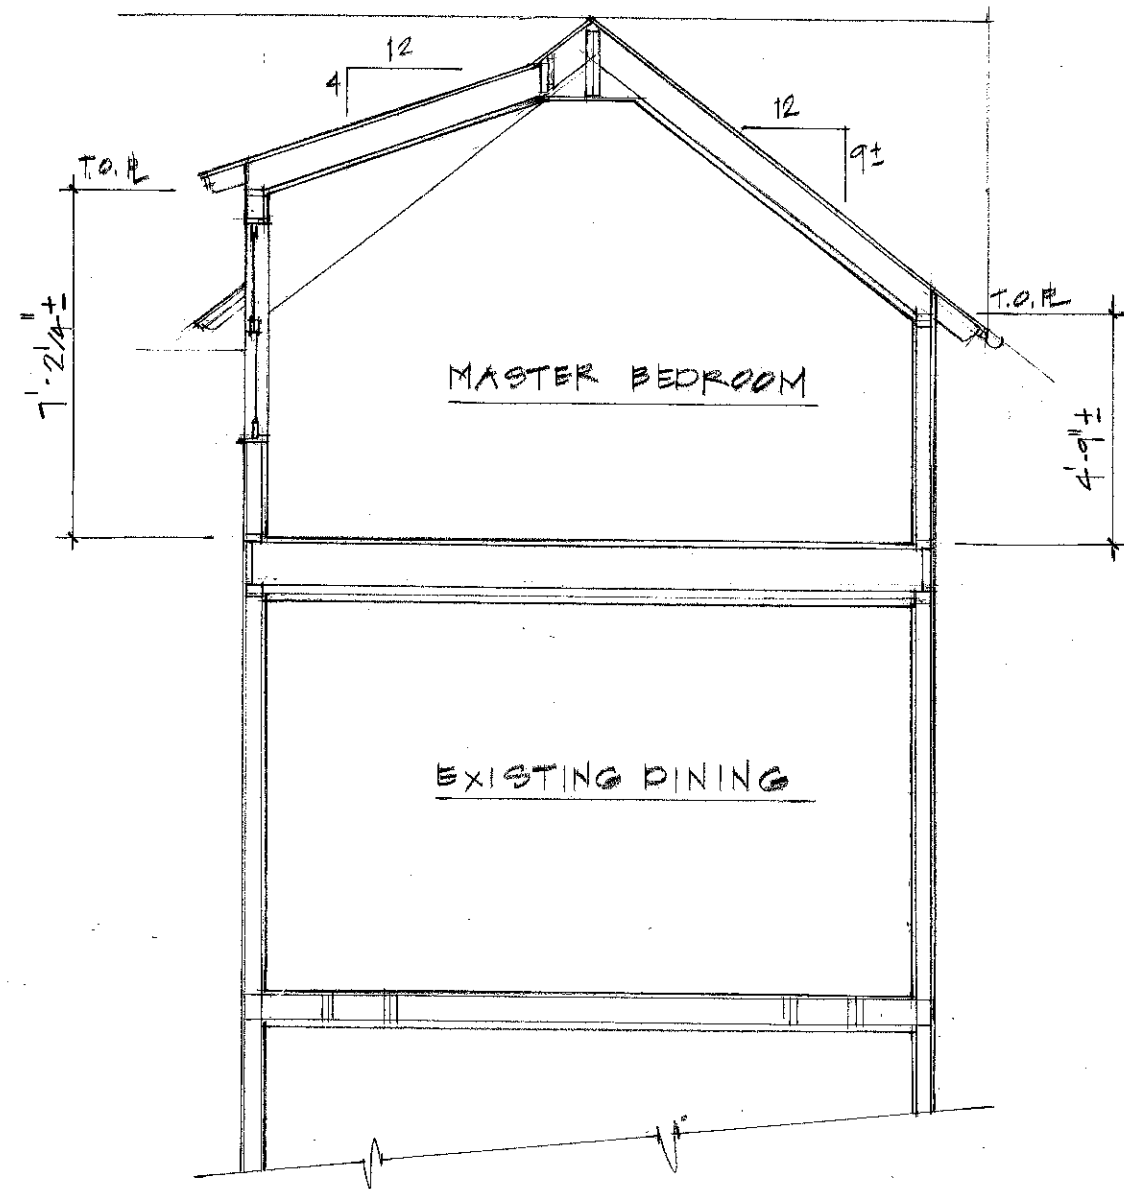

SECTION 0 ADDITION
1/4"=1'-0"

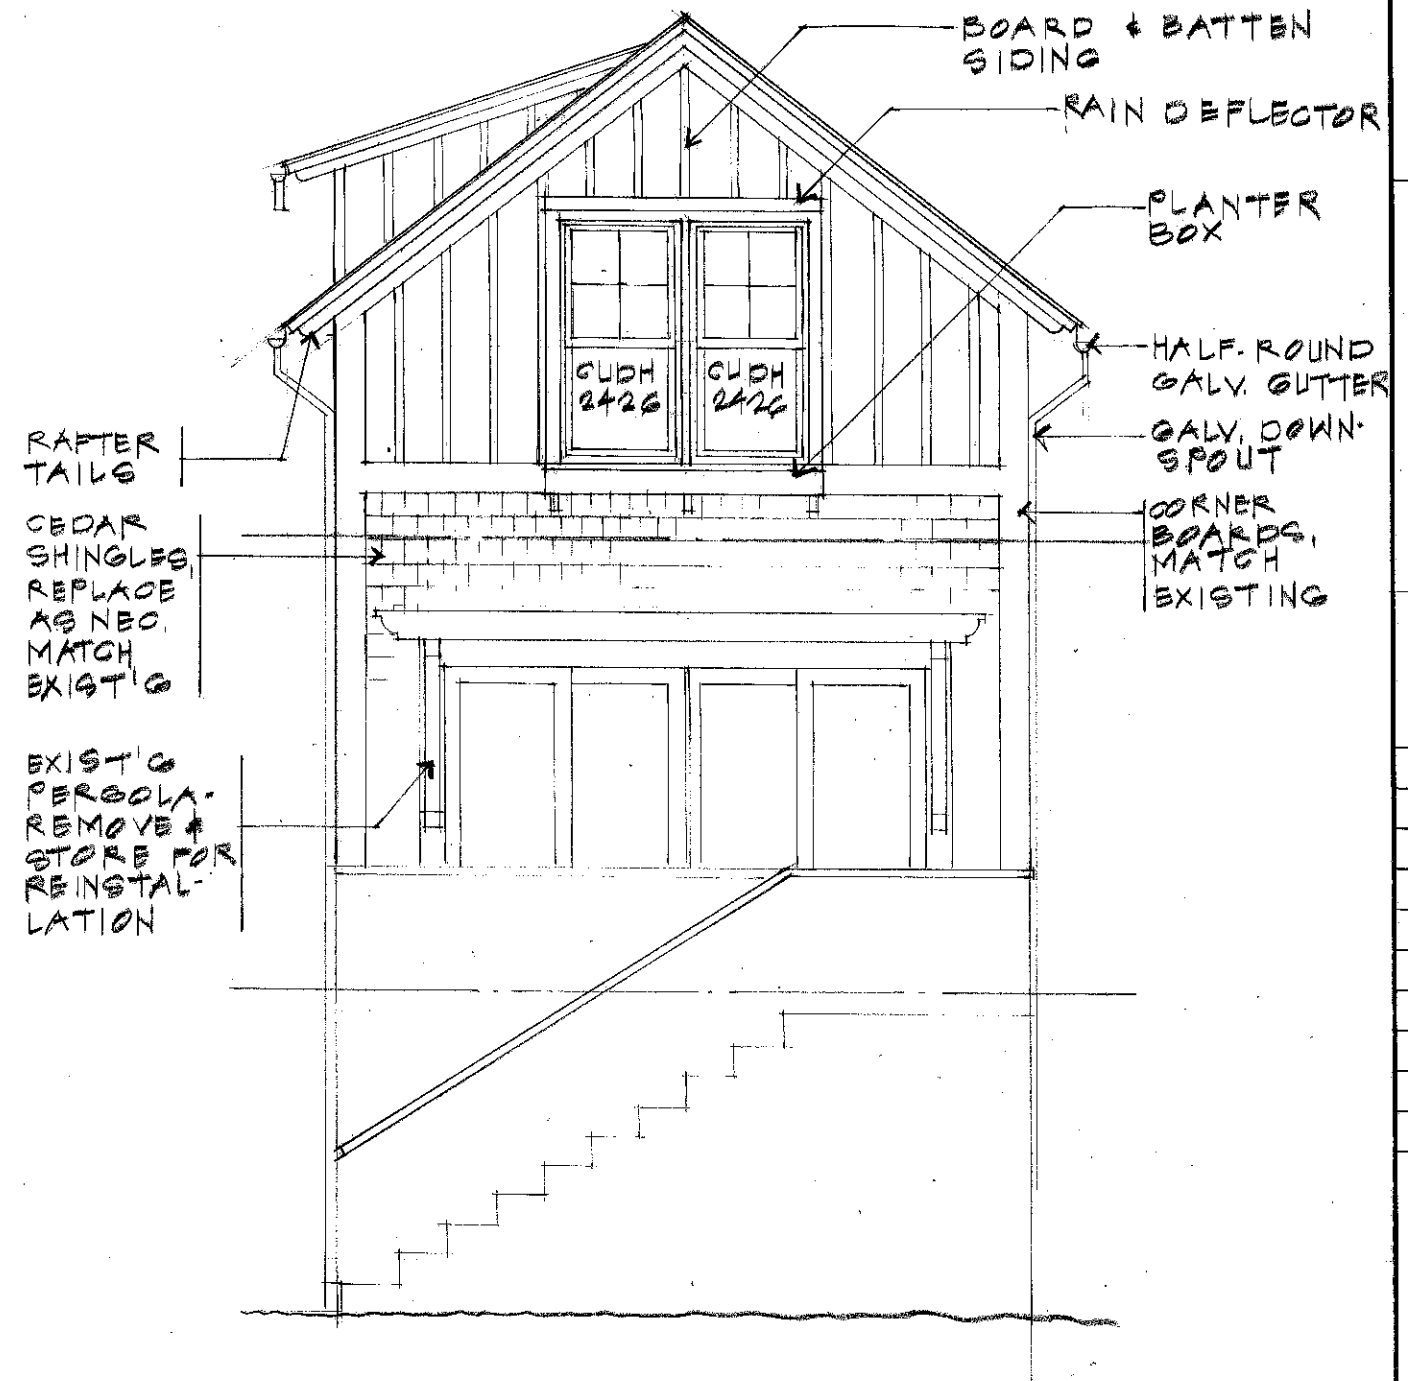

SOUTHEAST ELEVATION
1/4"=1'-0"


Addition to
80 PROPERZI WAY
SOMERVILLE, MA

DATE
17 APRIL 2014

SCALE: 1/4"=1'-0"

SOUTHEAST
EXTERIOR
ELEVATION/
BUILDING SECTION

A-3

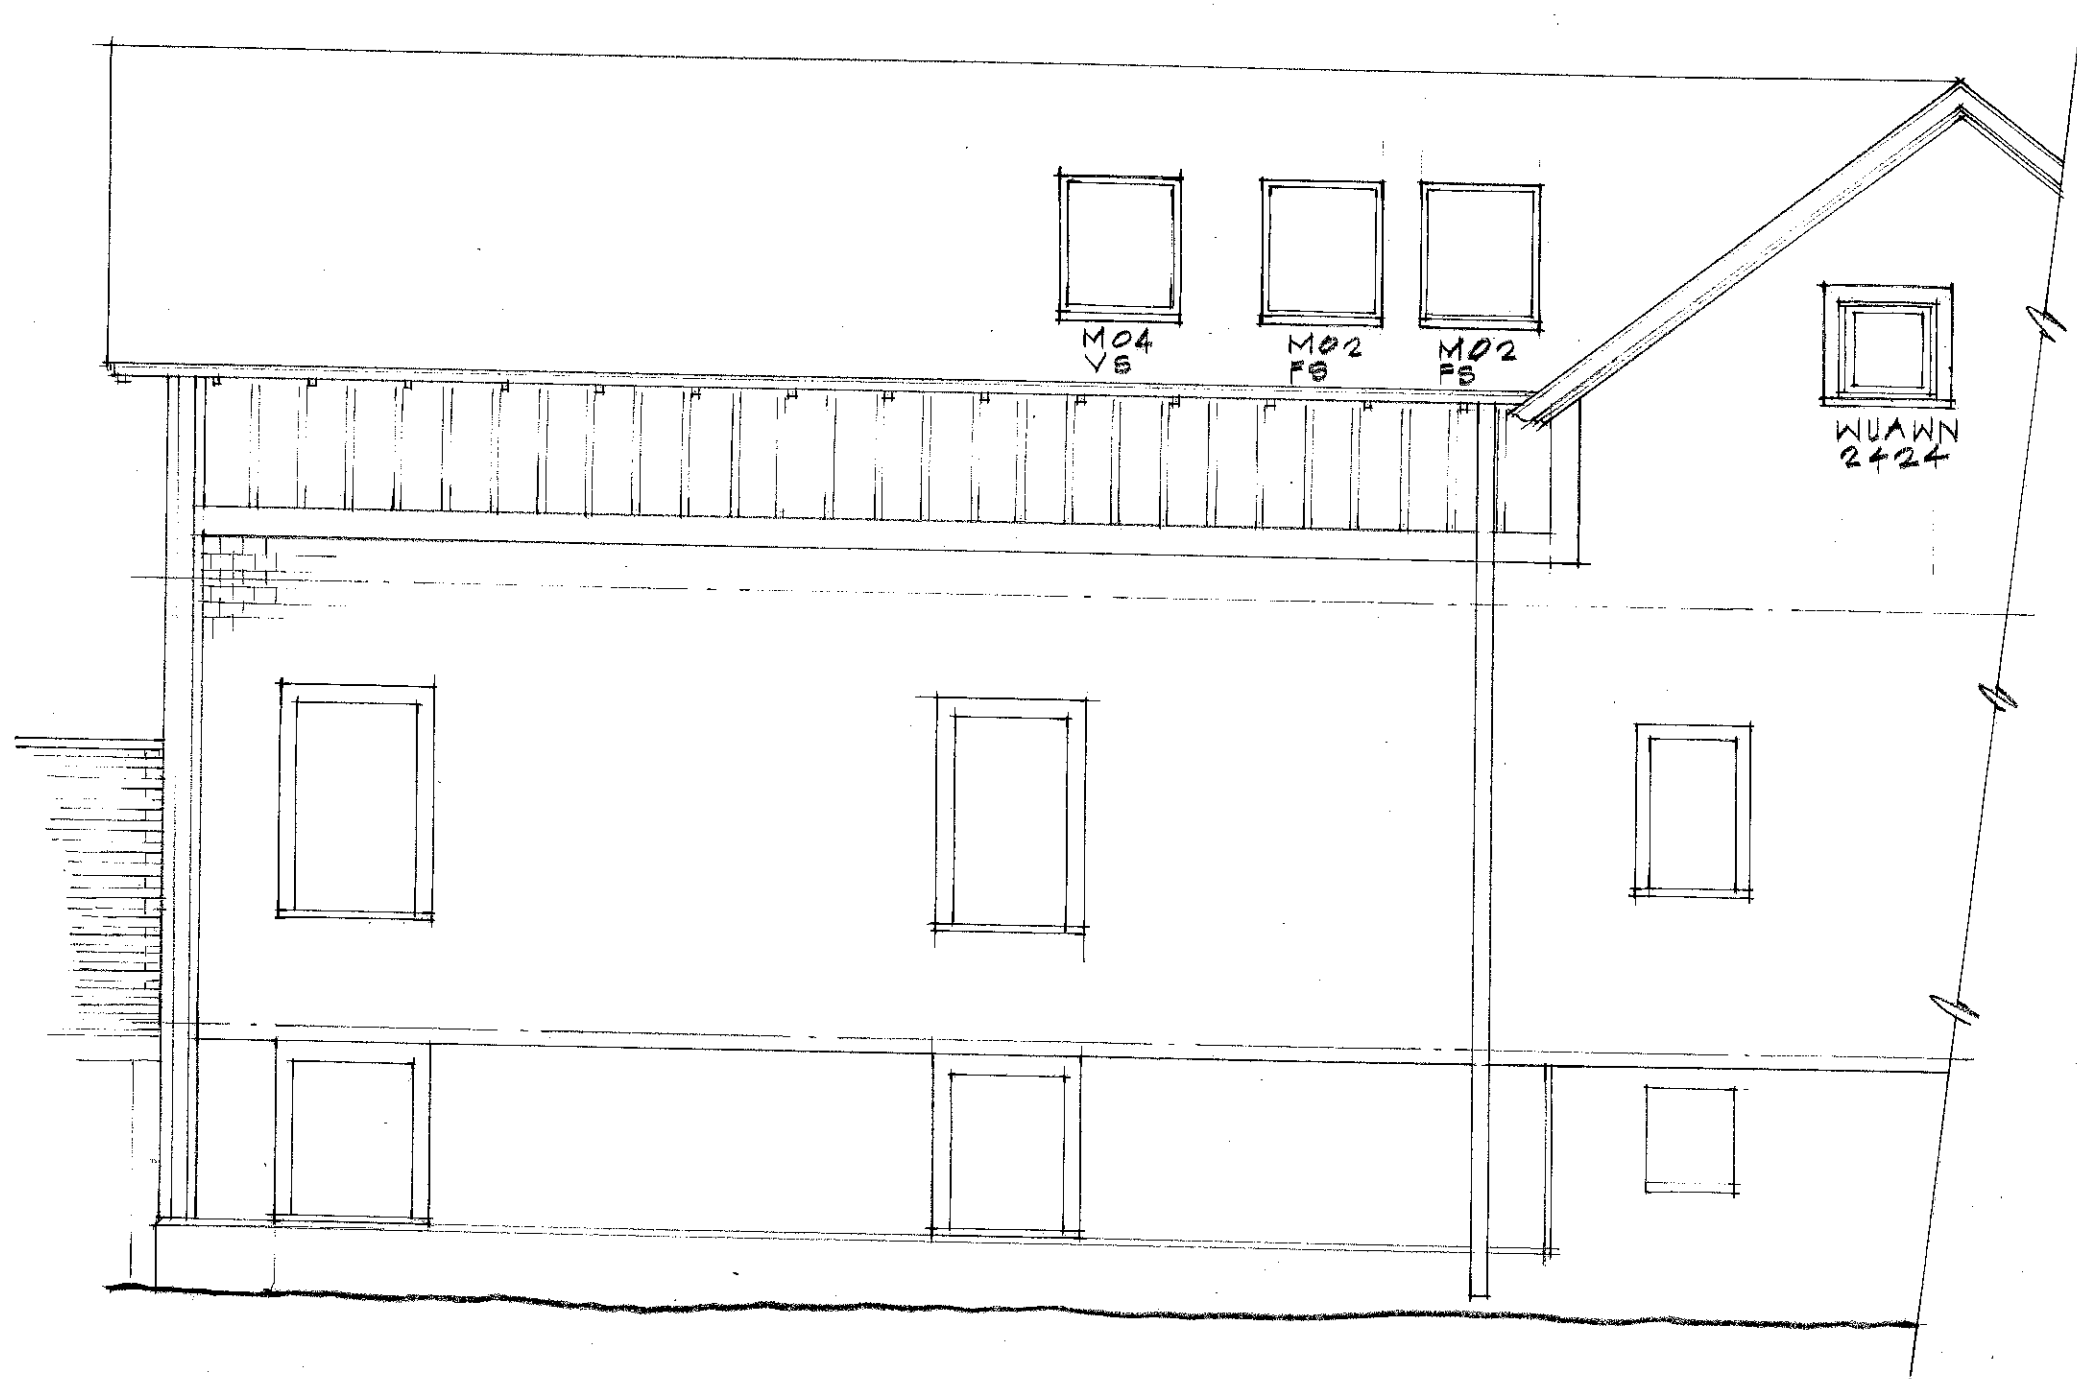

NORTHEAST ELEVATION
1/4"=1'-0"

Addition to
80 PROPERZI WAY
SOMERVILLE, MA

DATE

17 - APRIL 2014

SCALE: 1/4"=1'-0"

NORTHEAST
EXTERIOR
ELEVATION

A-4