


LANDSCAPE
Terralnk (617) 650-7398

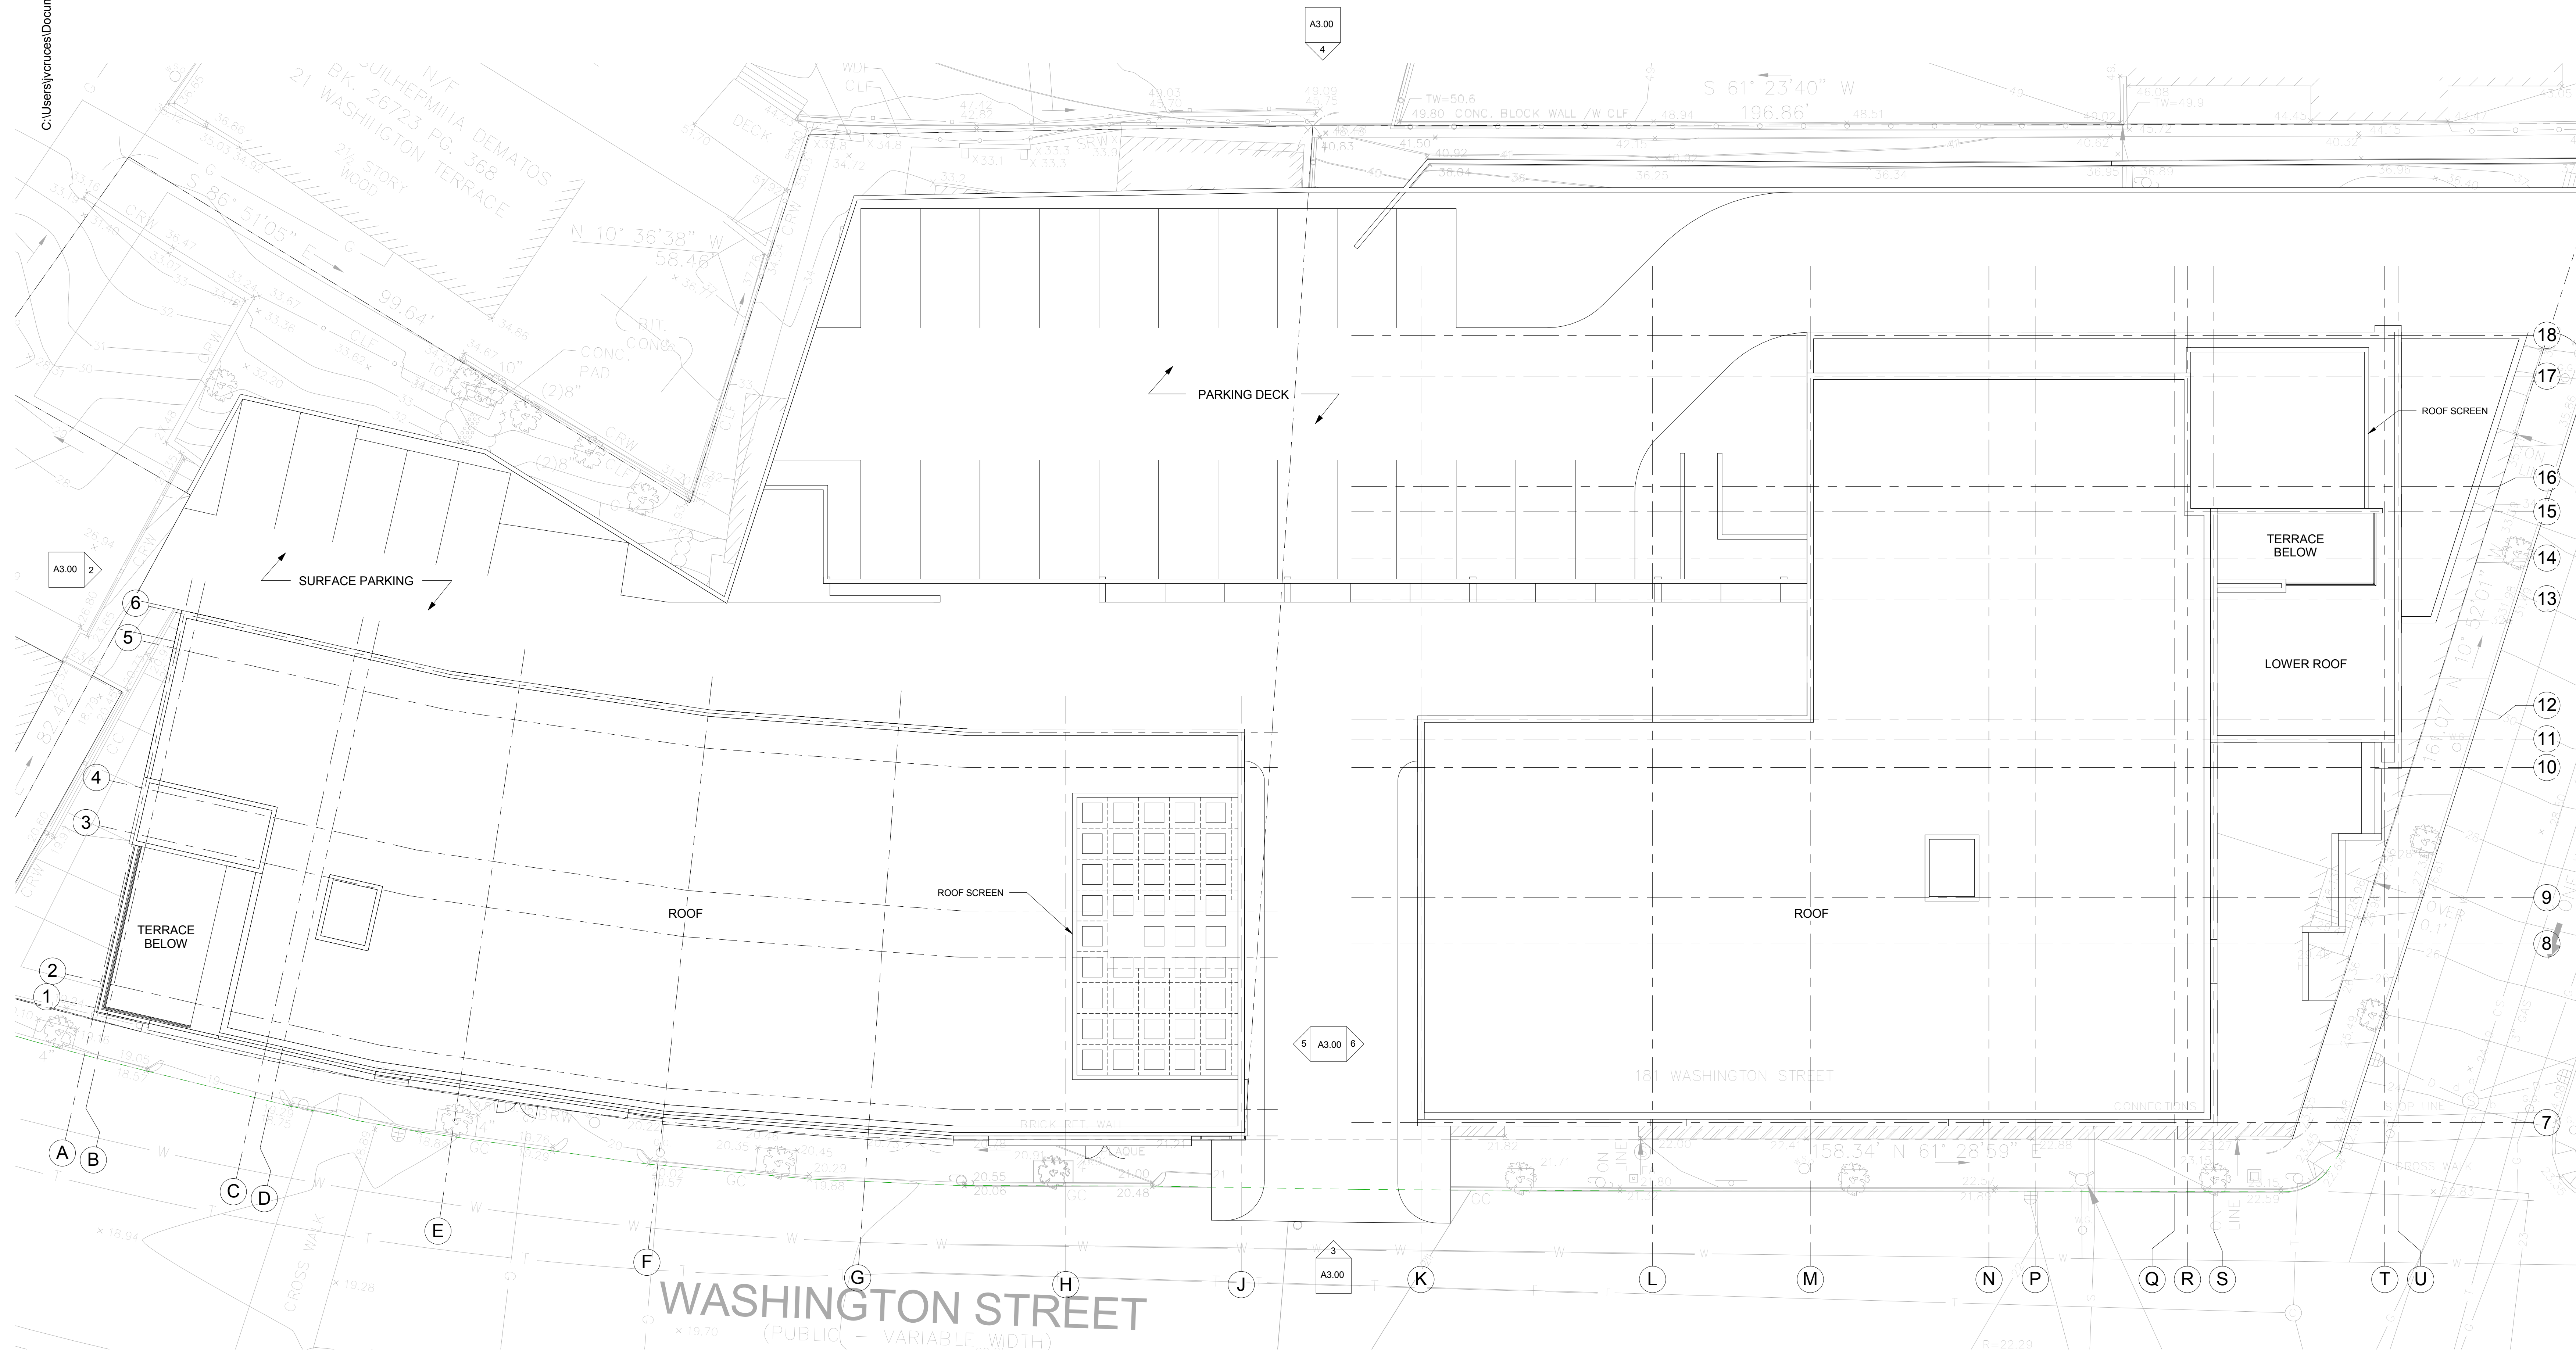

[Blank lined paper for writing]

Drawn By: _____
Author


Checked By: _____
Checker

Reviewed By: _____


UNION SQUARE HOUSING

181 + 197 Washington Street
Somerville, MA 02143

ROOF PLAN Option A

 

Client CPI SCC LLC	(774) 255-0157
STRUCTURAL L A Fuess Partners, Inc.	(617) 948-5700
CIVIL ENGINEER Design Consultants, Inc.	(617) 776-3350
MEPPP R W Sullivan Engineering	(617) 523-8227
LANDSCAPE Terralink	(617) 650-7398

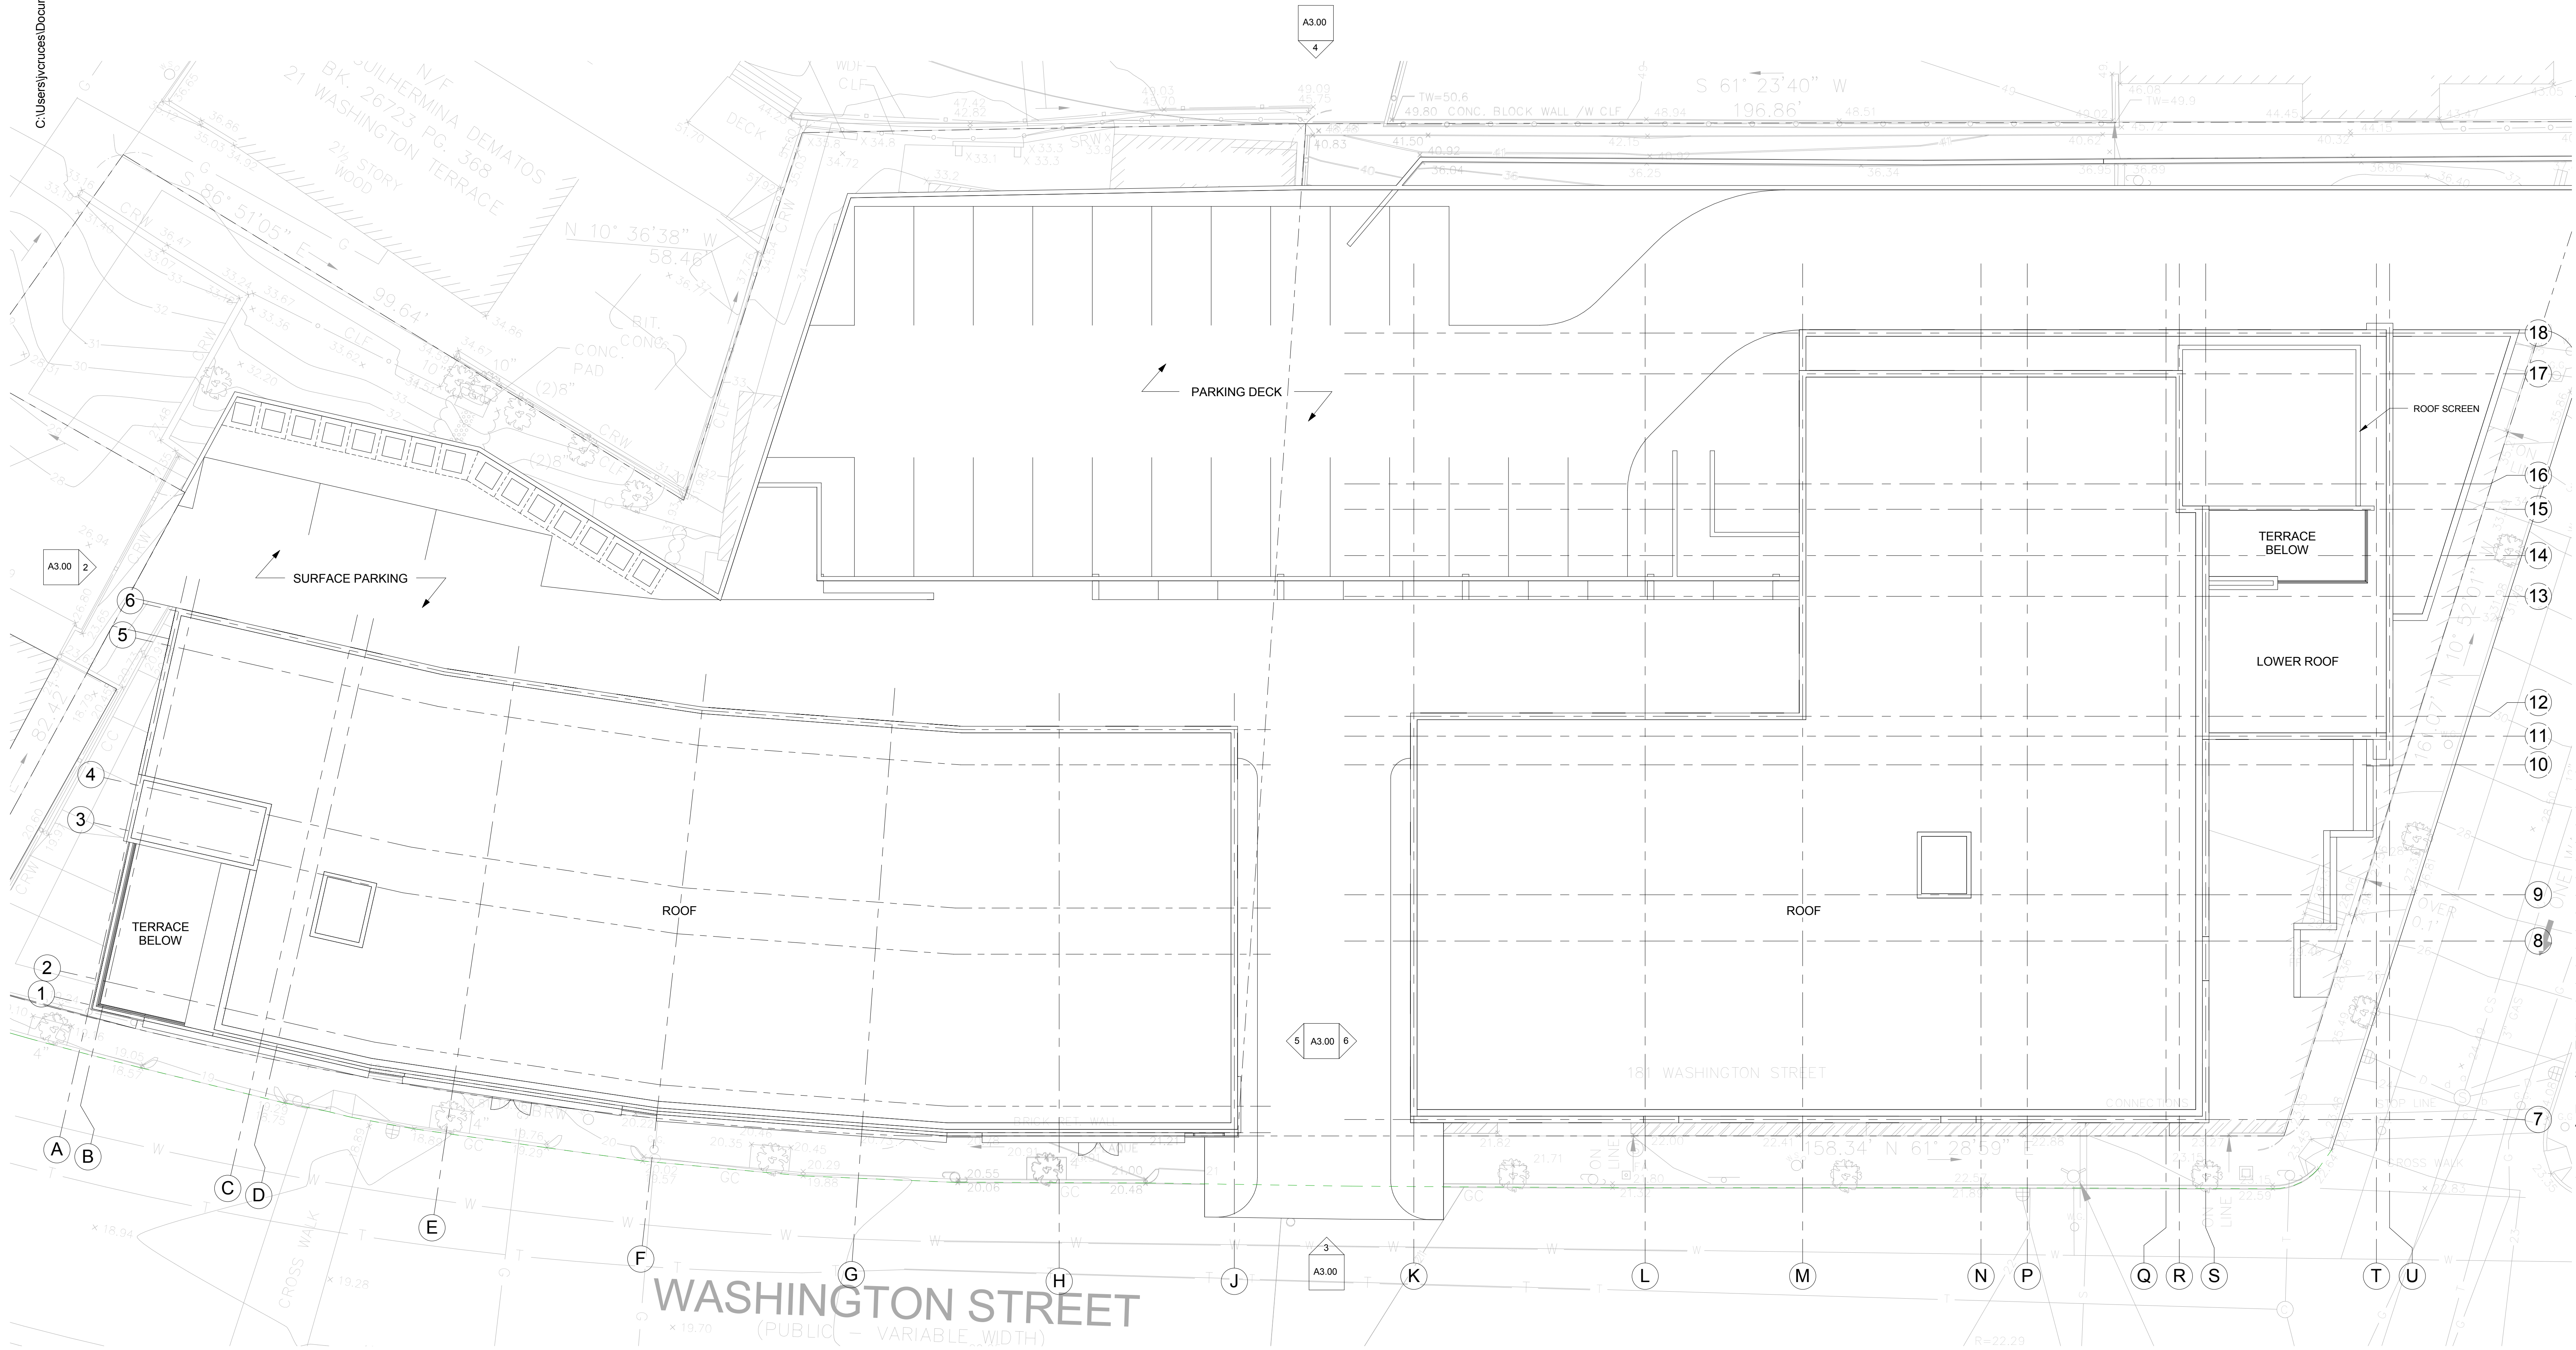

PERMITTING
SUBMISSION

Planning Revision	July 2, 2013
Issue Description	Date

Scale: 3/32" = 1'-0"		
Drawn By: Author	Checked By: Checker	Reviewed By:

Project No. 2011069.02

UNION SQUARE
HOUSING

181 + 197 Washington Street
Somerville, MA 02143

ROOF PLAN Option B

