

ST.POLYCARP
PHASE 3
ZONING
REVIEW

SOMERVILLE, MA


RECEIVED
S.P.C.D. AND
PLANNING DEPT.
2012 MAY -9 PM 1:01

DZ | Site Planning, Civil Engineering, Landscape Architect
Po Box 307
Foxborough, MA
508.393.8583 phone
dz@dvzreinc.com
DeVellis Zrein Inc.


GRADING AND UTILITY
PLAN

SCALE: 1"=40'
JOB: 2010-10-PS
FILE:
DRAWN: CRM
CHECKED: JED
DATE: 4.5.12

C
NO: 1
LAYER

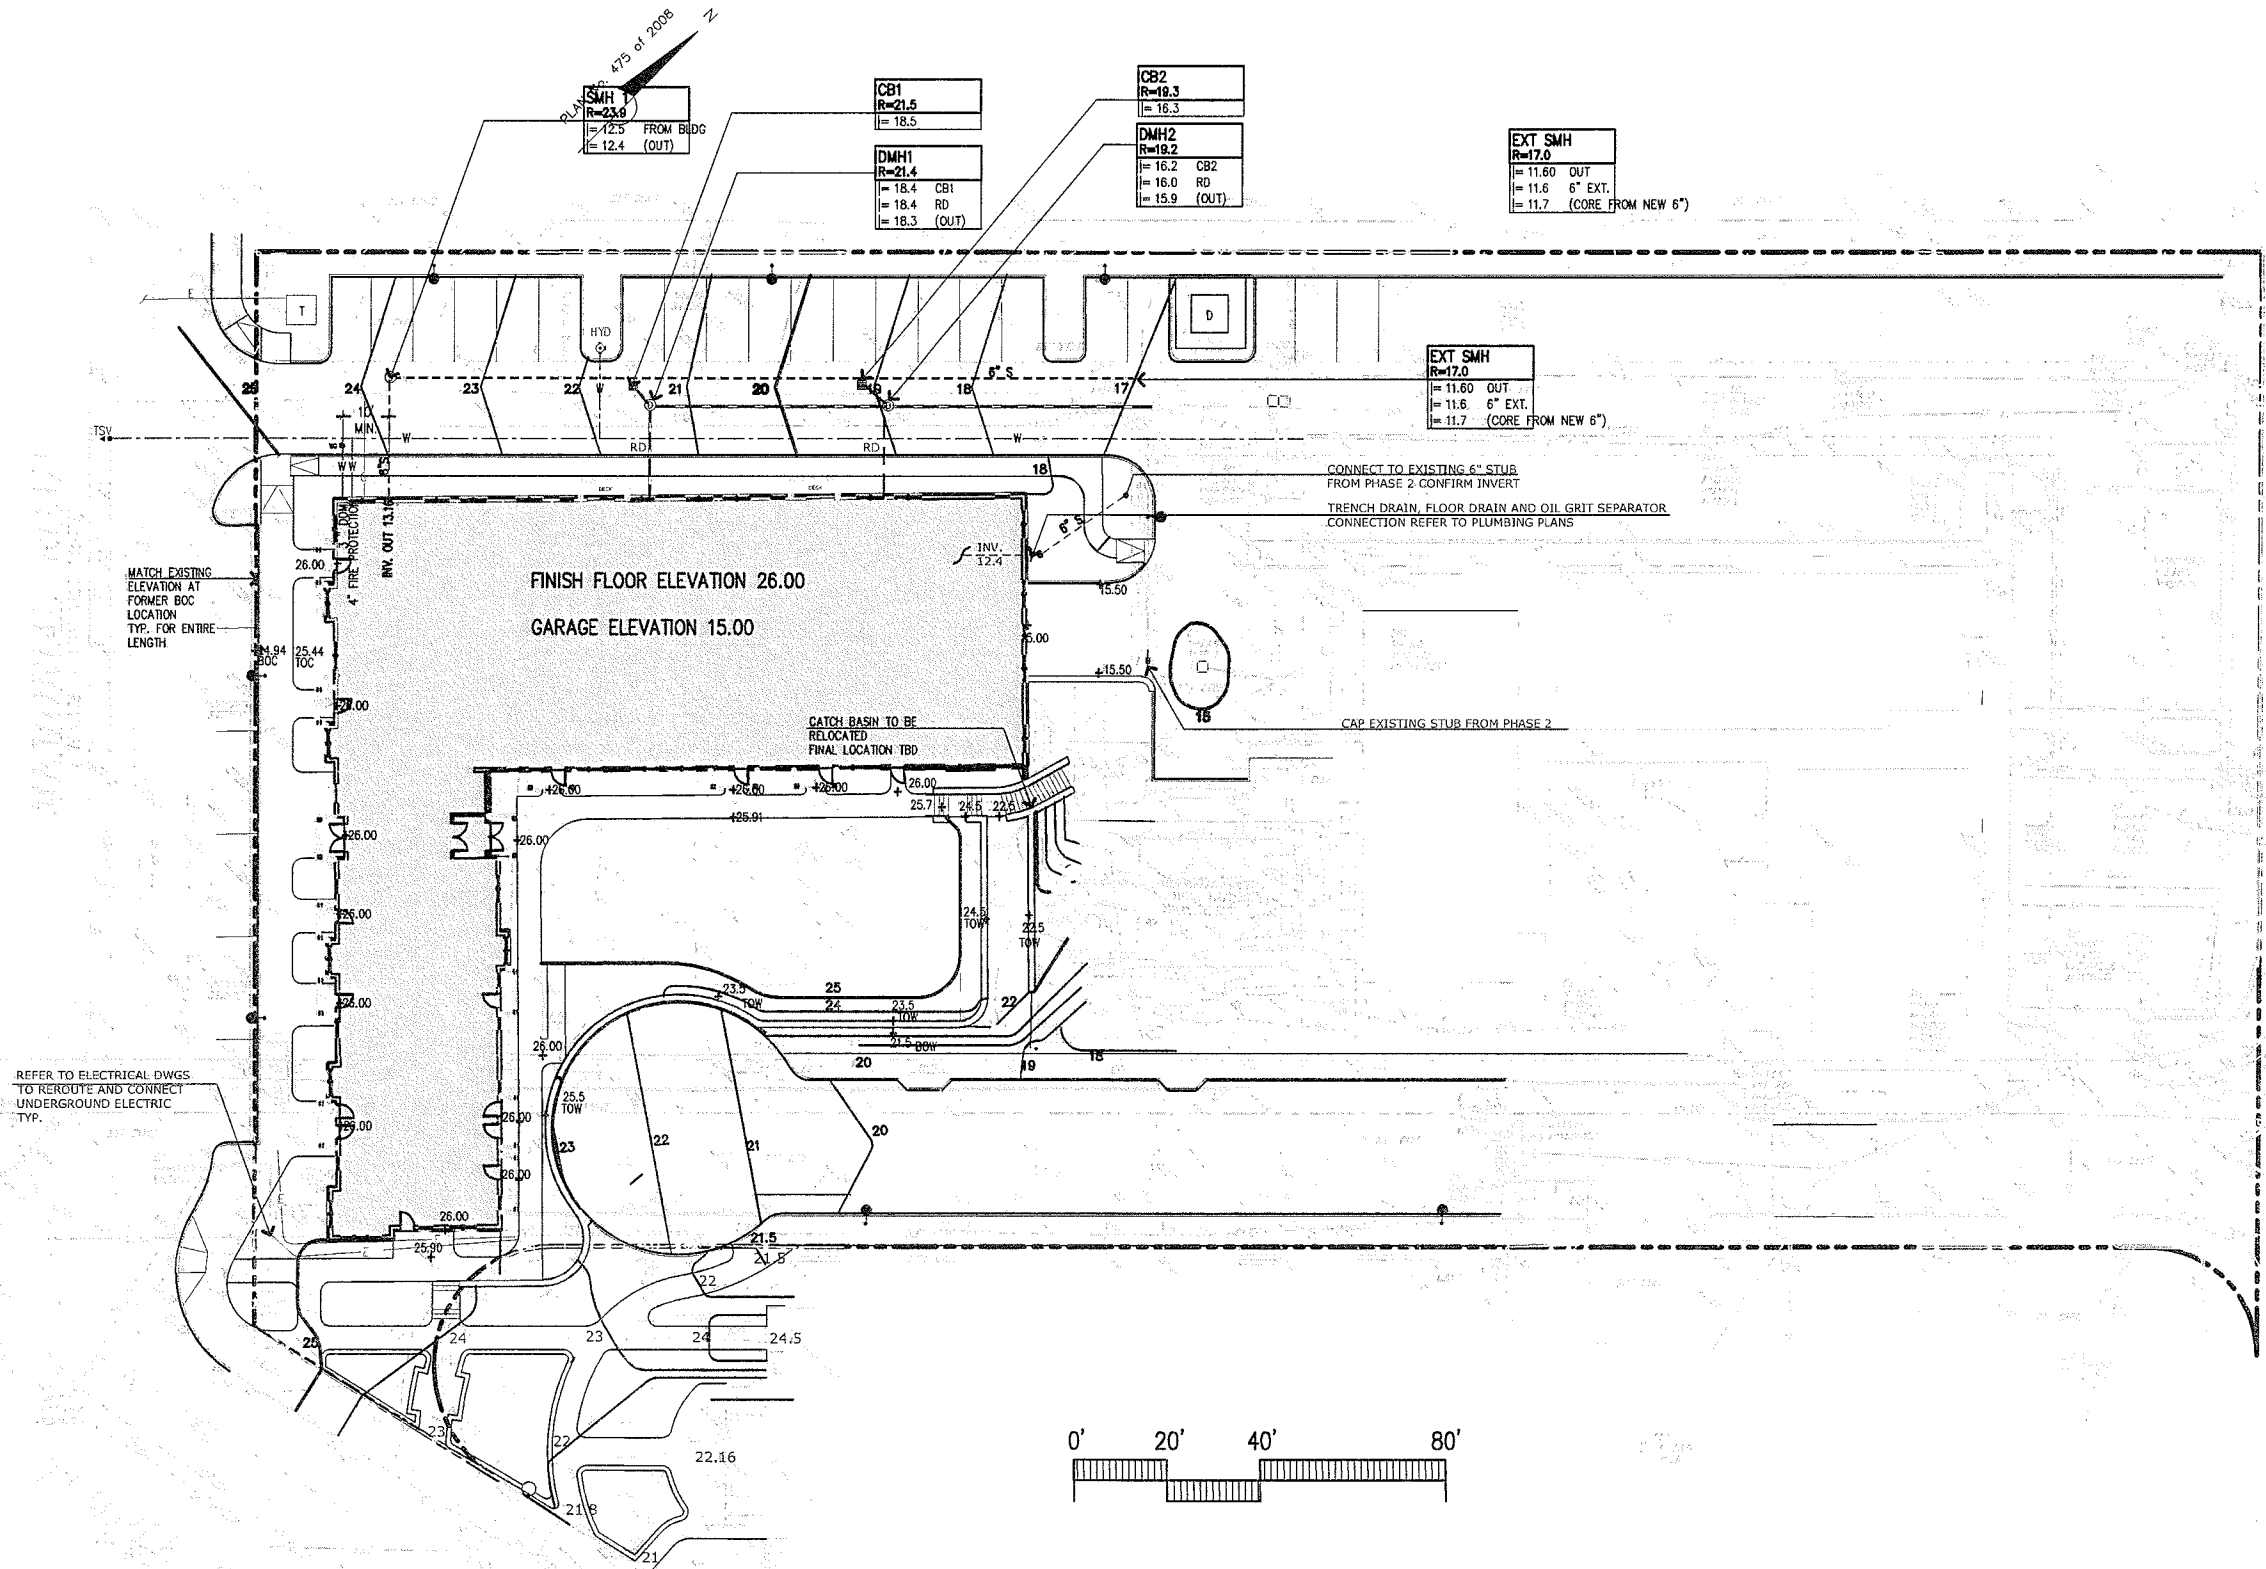


RECEIVED
S.P.C.D. AND
PLANNING DEPT.
2012 MAY -9 PM 1:01

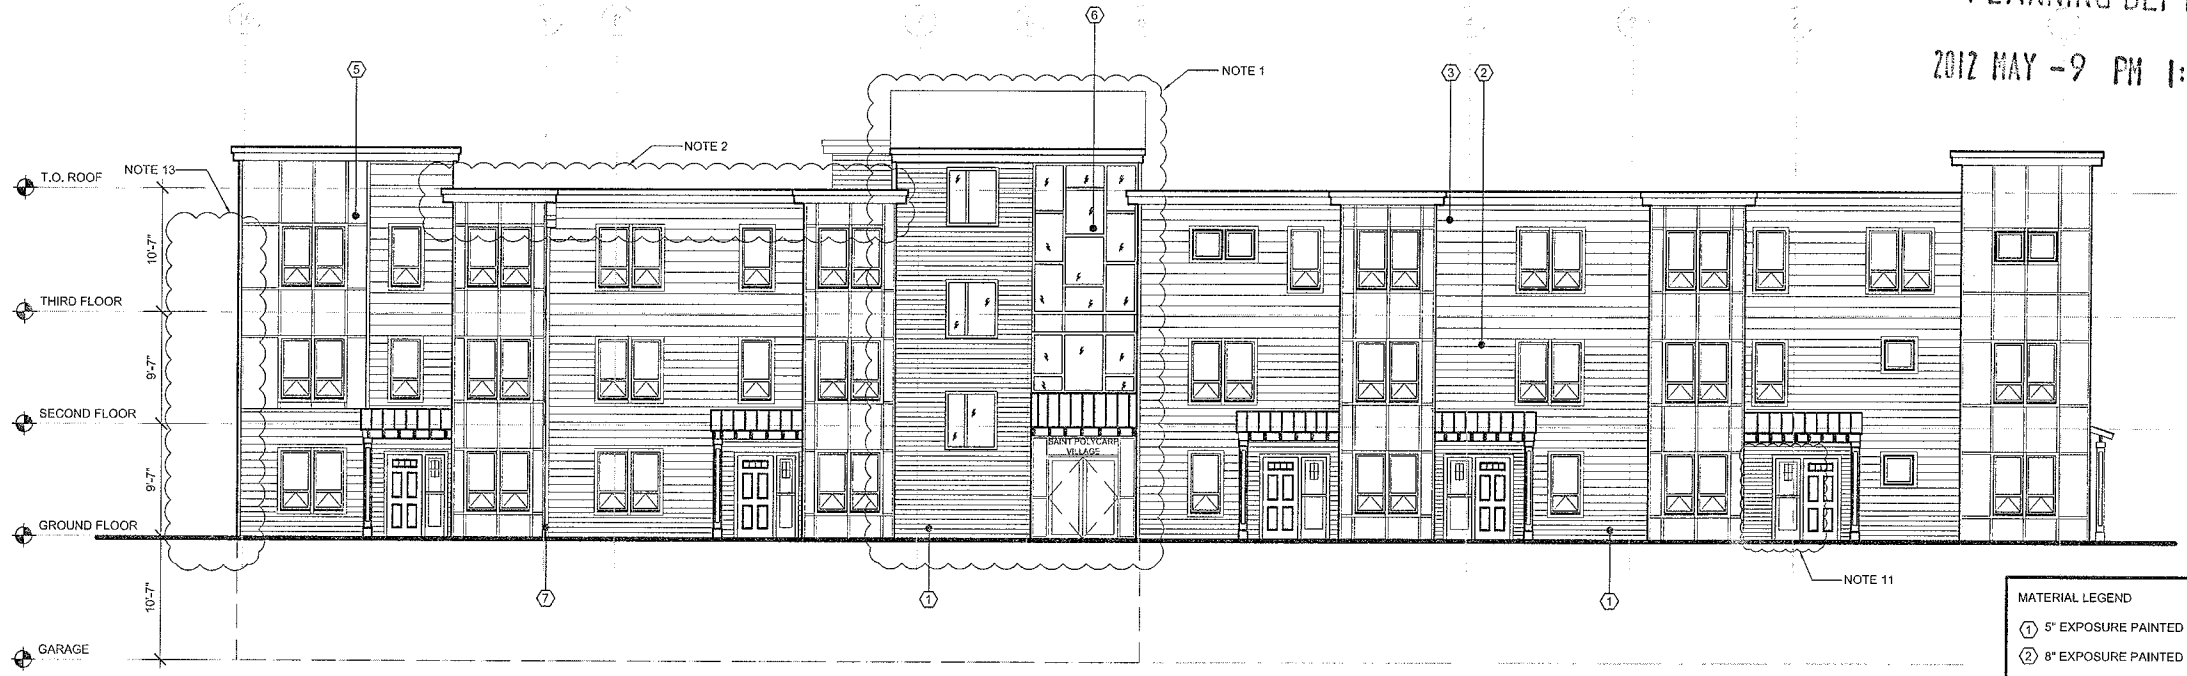

- MATERIAL LEGEND
- ① 5" EXPOSURE PAINTED FIBER CEMENT LAP SIDING
 - ② 8" EXPOSURE PAINTED FIBER CEMENT LAP SIDING
 - ③ 10.75" EXPOSURE PAINTED FIBER CEMENT LAP SIDING
 - ④ RUNNING TRIM
 - ⑤ PAINTED FIBER CEMENT PANEL AND BATTEN
 - ⑥ ALUMINUM STOREFRONT
 - ⑦ GUTTER AND DOWNSPOUT
 - ⑧ RAIN BARREL

1
1/16" = 1'-0"

PROPOSED MODIFICATION - MEMORIAL ROAD ELEVATION

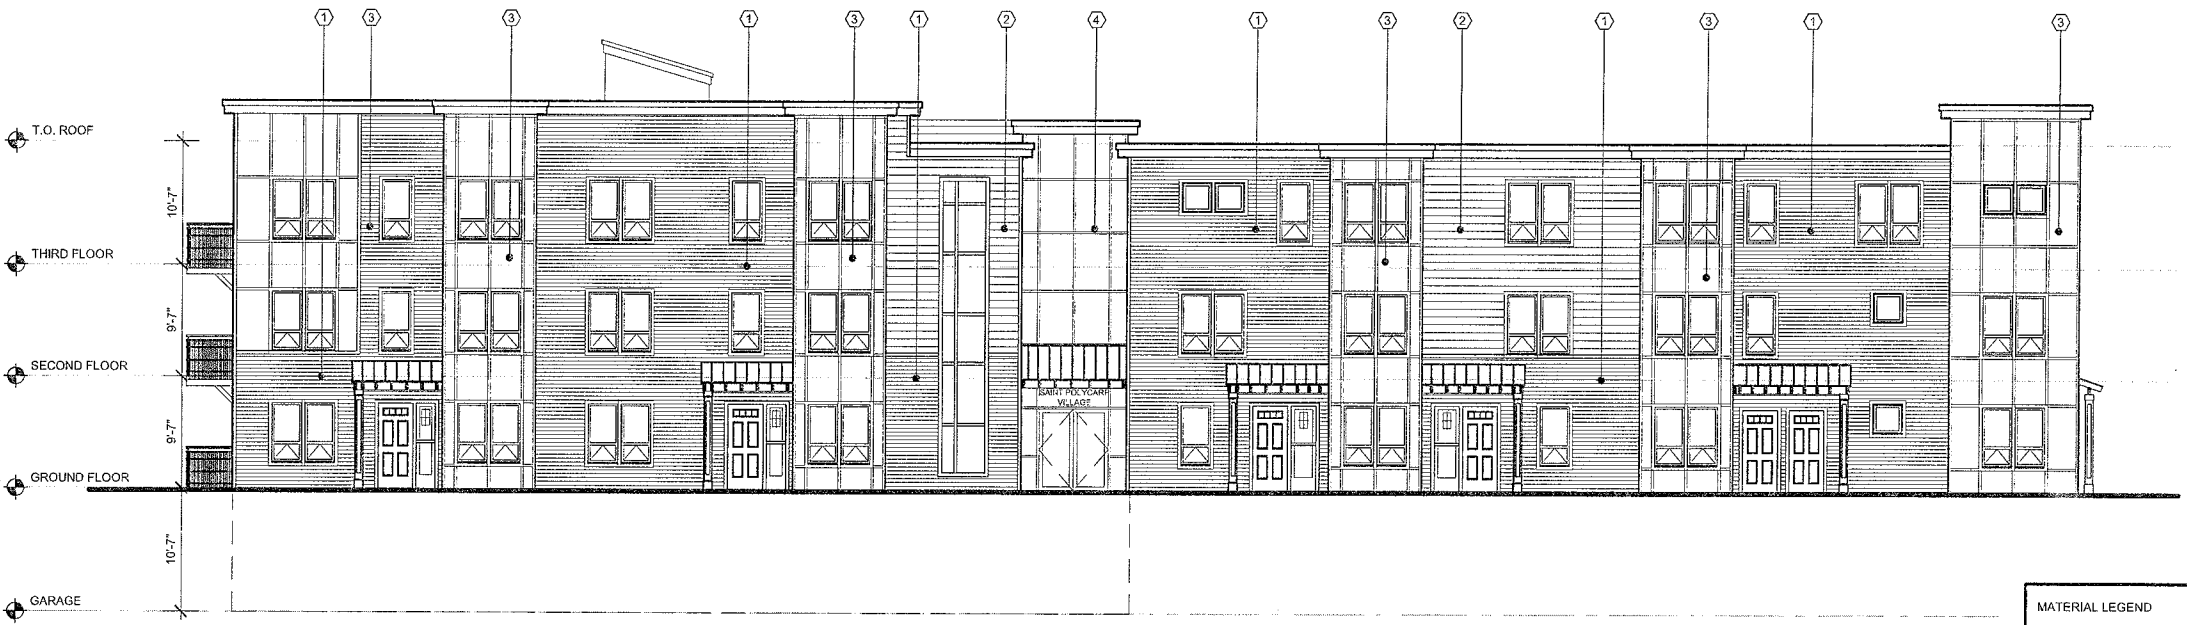


- MATERIAL LEGEND
- ① 5" EXPOSURE PAINTED FIBER CEMENT LAP SIDING
 - ② 8" EXPOSURE PAINTED FIBER CEMENT LAP SIDING
 - ③ PAINTED FIBER CEMENT PANEL AND BATTEN
 - ④ ALUMINUM STOREFRONT

2
1/16" = 1'-0"

APPROVED - MEMORIAL ROAD ELEVATION


Project
SAINT POLYCARP
VILLAGE- PHASE 3
SOMERVILLE, MA

Title
ELEVATIONS

 

DAVIS
SQUARE
ARCHITECTS

240A Elm St, Somerville, MA 02144
617.628.5700
www.davisquarearchitects.com

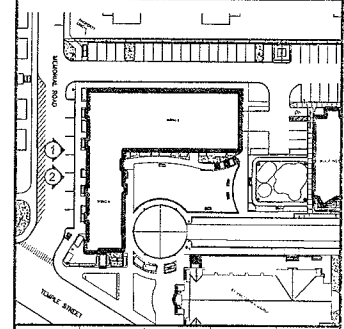

Designed	Checked	Project No. 10063.00	Scale 1/16"=1'-0"	Date 05.09.12
----------	---------	-------------------------	----------------------	------------------

Drawing No.
A200-1

RECEIVED
S.P.C.D. AND
PLANNING DEPT.

2012 MAY -9 PM 1:01



MATERIAL LEGEND

- ① 5" EXPOSURE PAINTED FIBER CEMENT LAP SIDING
- ② 8" EXPOSURE PAINTED FIBER CEMENT LAP SIDING
- ③ 10.75" EXPOSURE PAINTED FIBER CEMENT LAP SIDING
- ④ RUNNING TRIM
- ⑤ PAINTED FIBER CEMENT PANEL AND BATTEN
- ⑥ ALUMINUM STOREFRONT
- ⑦ GUTTER AND DOWNSPOUT
- ⑧ RAIN BARREL

1

PROPOSED MODIFICATION - BUTLER ROAD ELEVATION

1/16" = 1'-0"



MATERIAL LEGEND

- ① 5" EXPOSURE PAINTED FIBER CEMENT LAP SIDING
- ② 8" EXPOSURE PAINTED FIBER CEMENT LAP SIDING
- ③ PAINTED FIBER CEMENT PANEL AND BATTEN
- ④ ALUMINUM STOREFRONT

2

APPROVED - BUTLER ROAD ELEVATION



1/16" = 1'-0"

Project
**SAINT POLYCARP
VILLAGE- PHASE 3**
SOMERVILLE, MA

Title
ELEVATIONS

240A Elm St, Somerville, MA 02144
617.628.5700
www.davissquarearchitects.com

**DAVIS
SQUARE
ARCHITECTS**

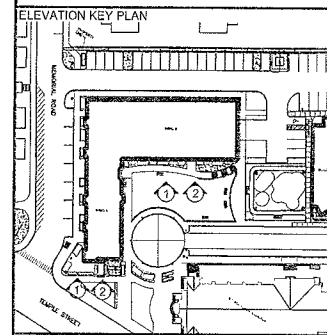 


Designed	Project No.	Scale	Date
Checked	10063.00	1/16"=1'-0"	05.09.12

Drawing No.

A200-2



1 PROPOSED MODIFICATION - MYSTIC AVE. ELEVATION
1/16" = 1'-0"

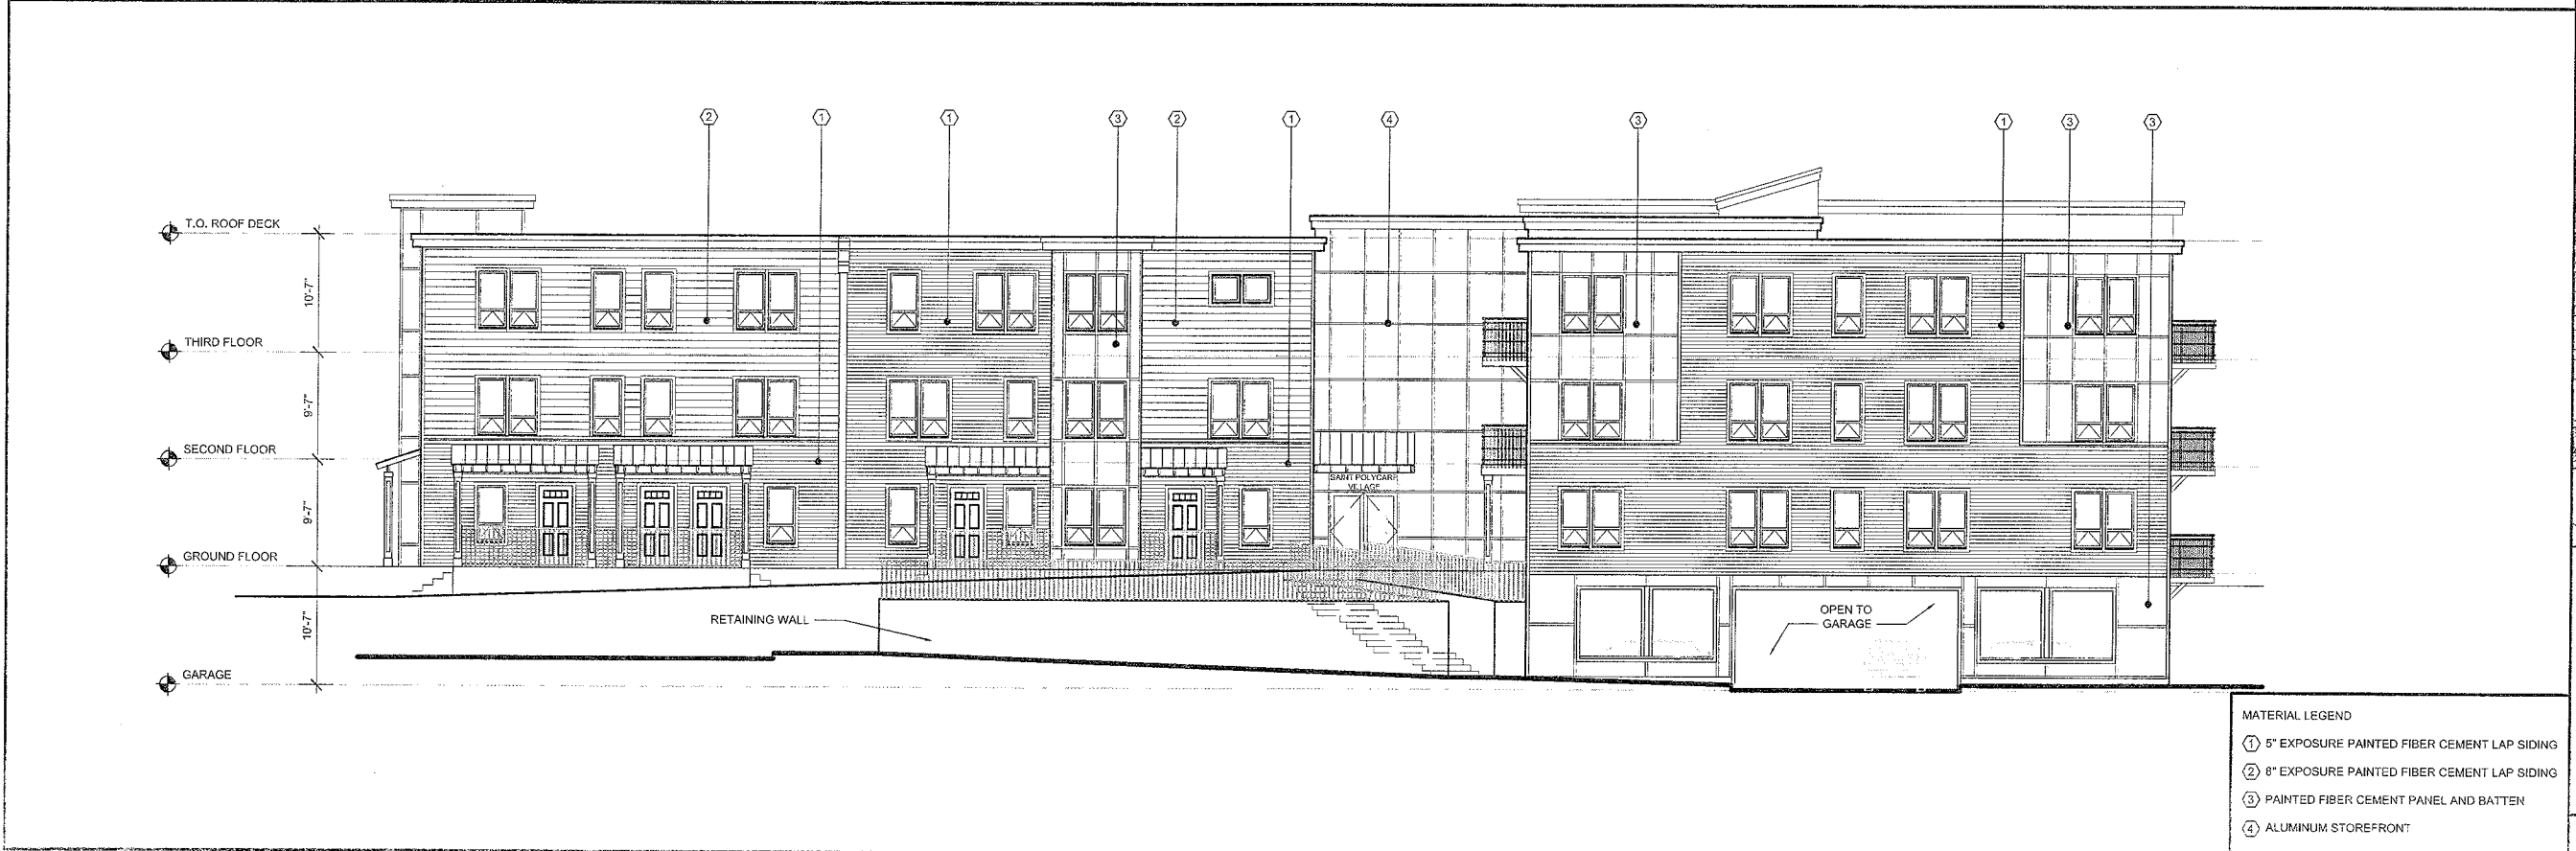

2 APPROVED - MYSTIC AVE. ELEVATION
1/16" = 1'-0"

RECEIVED
S.P.C.D. AND
PLANNING DEPT.
2012 MAY -9 PM 1:02


Project
**SAINT POLYCARP
VILLAGE-PHASE 3**
SOMERVILLE, MA

Title
ELEVATIONS

**DAVIS
SQUARE
ARCHITECTS**

240A Elm St., Somerville, MA 02144
617.628.5700
www.davisquarearchitects.com

ELEVATION KEY PLAN

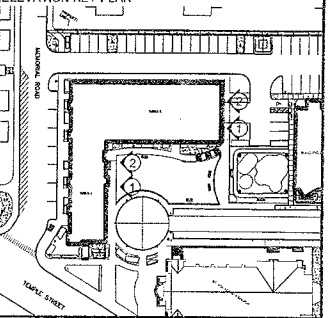

Designed

Checked

Project No.
10063.00

Scale
1/16"=1'-0"


Date
05.09.12

Drawing No.

A201-1

RECEIVED
S.P.C.D. AND
PLANNING DEPT.

2012 MAY -9 PM 1:02

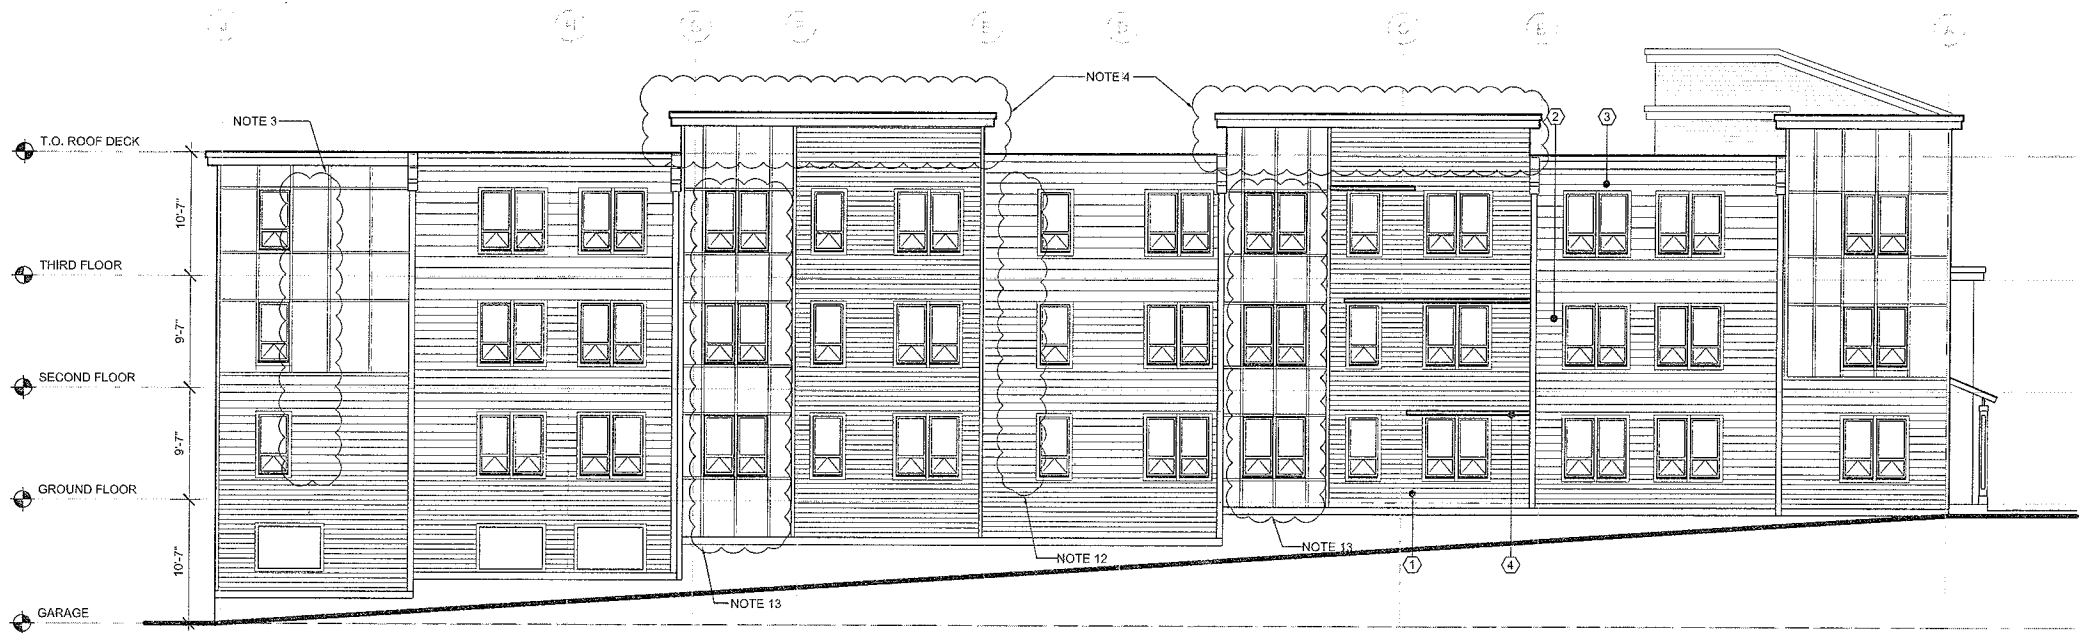

- MATERIAL LEGEND
- ① 5" EXPOSURE PAINTED FIBER CEMENT LAP SIDING
 - ② 8" EXPOSURE PAINTED FIBER CEMENT LAP SIDING
 - ③ 10.75" EXPOSURE PAINTED FIBER CEMENT LAP SIDING
 - ④ RUNNING TRIM
 - ⑤ PAINTED FIBER CEMENT PANEL AND BATTEN
 - ⑥ ALUMINUM STOREFRONT
 - ⑦ GUTTER AND DOWNSPOUT
 - ⑧ RAIN BARREL

1 PROPOSED MODIFICATION - SHA ELEVATION

1/16" = 1'-0"



- MATERIAL LEGEND
- ① 5" EXPOSURE PAINTED FIBER CEMENT LAP SIDING
 - ② 8" EXPOSURE PAINTED FIBER CEMENT LAP SIDING
 - ③ PAINTED FIBER CEMENT PANEL AND BATTEN
 - ④ ALUMINUM STOREFRONT

2 APPROVED - SHA ELEVATION

1/16" = 1'-0"


Project
SAINT POLYCARP
VILLAGE- PHASE 3
SOMERVILLE, MA

Title
ELEVATIONS



DAVIS
SQUARE
ARCHITECTS

240A Elm St., Somerville, MA 02144
617.628.5700
www.davissquarearchitects.com

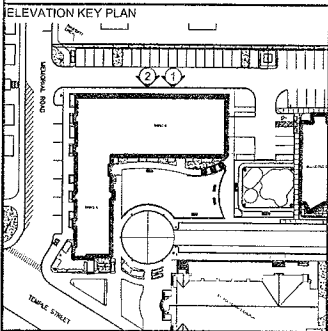

Designed
Checked
Project No.
10063.00
Scale
1/16"=1'-0"
Date
05.09.12

Drawing No.
A201-2