

EBI SUSHI

290 SOMERVILLE AVE.
SOMERVILLE, MA. 02143

EXTERIOR DESIGN / SIGNAGE
SUBMITTAL FOR SPECIAL PERMIT, APRIL 2ND, 2013



FACADE, EXISTING CONDITION

SITE LOCATION




EAST ELEVATION, EXISTING CONDITION

DRAWING LIST
AO - COVER SHEET
A1 - PLAN
A2.1 - EAST ELEVATION
A2.2 - NORTH ELEVATION
A2.3 - WEST ELEVATION
NEON SIGN BOX FABRICATOR DRAWING
SCONCE TEARSHEET



WEST ELEVATION, EXISTING CONDITION

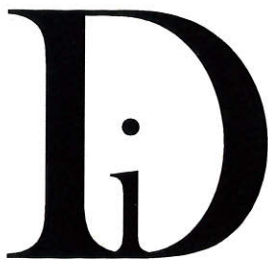

the department of the interior

michele kennedy
191 highland ave. B-1
somerville, ma. 02145
617.460.1198

michele@thedepartmentoftheinterior.com
www.thedepartmentoftheinterior.com

client: Jose Garcia

Ebi Sushi
290 somerville ave.
somerville, ma. 02143

project: exterior design / signage


drawing: cover sheet

date: april 2, 2013

drawing for design purposes only

A0

N ↓

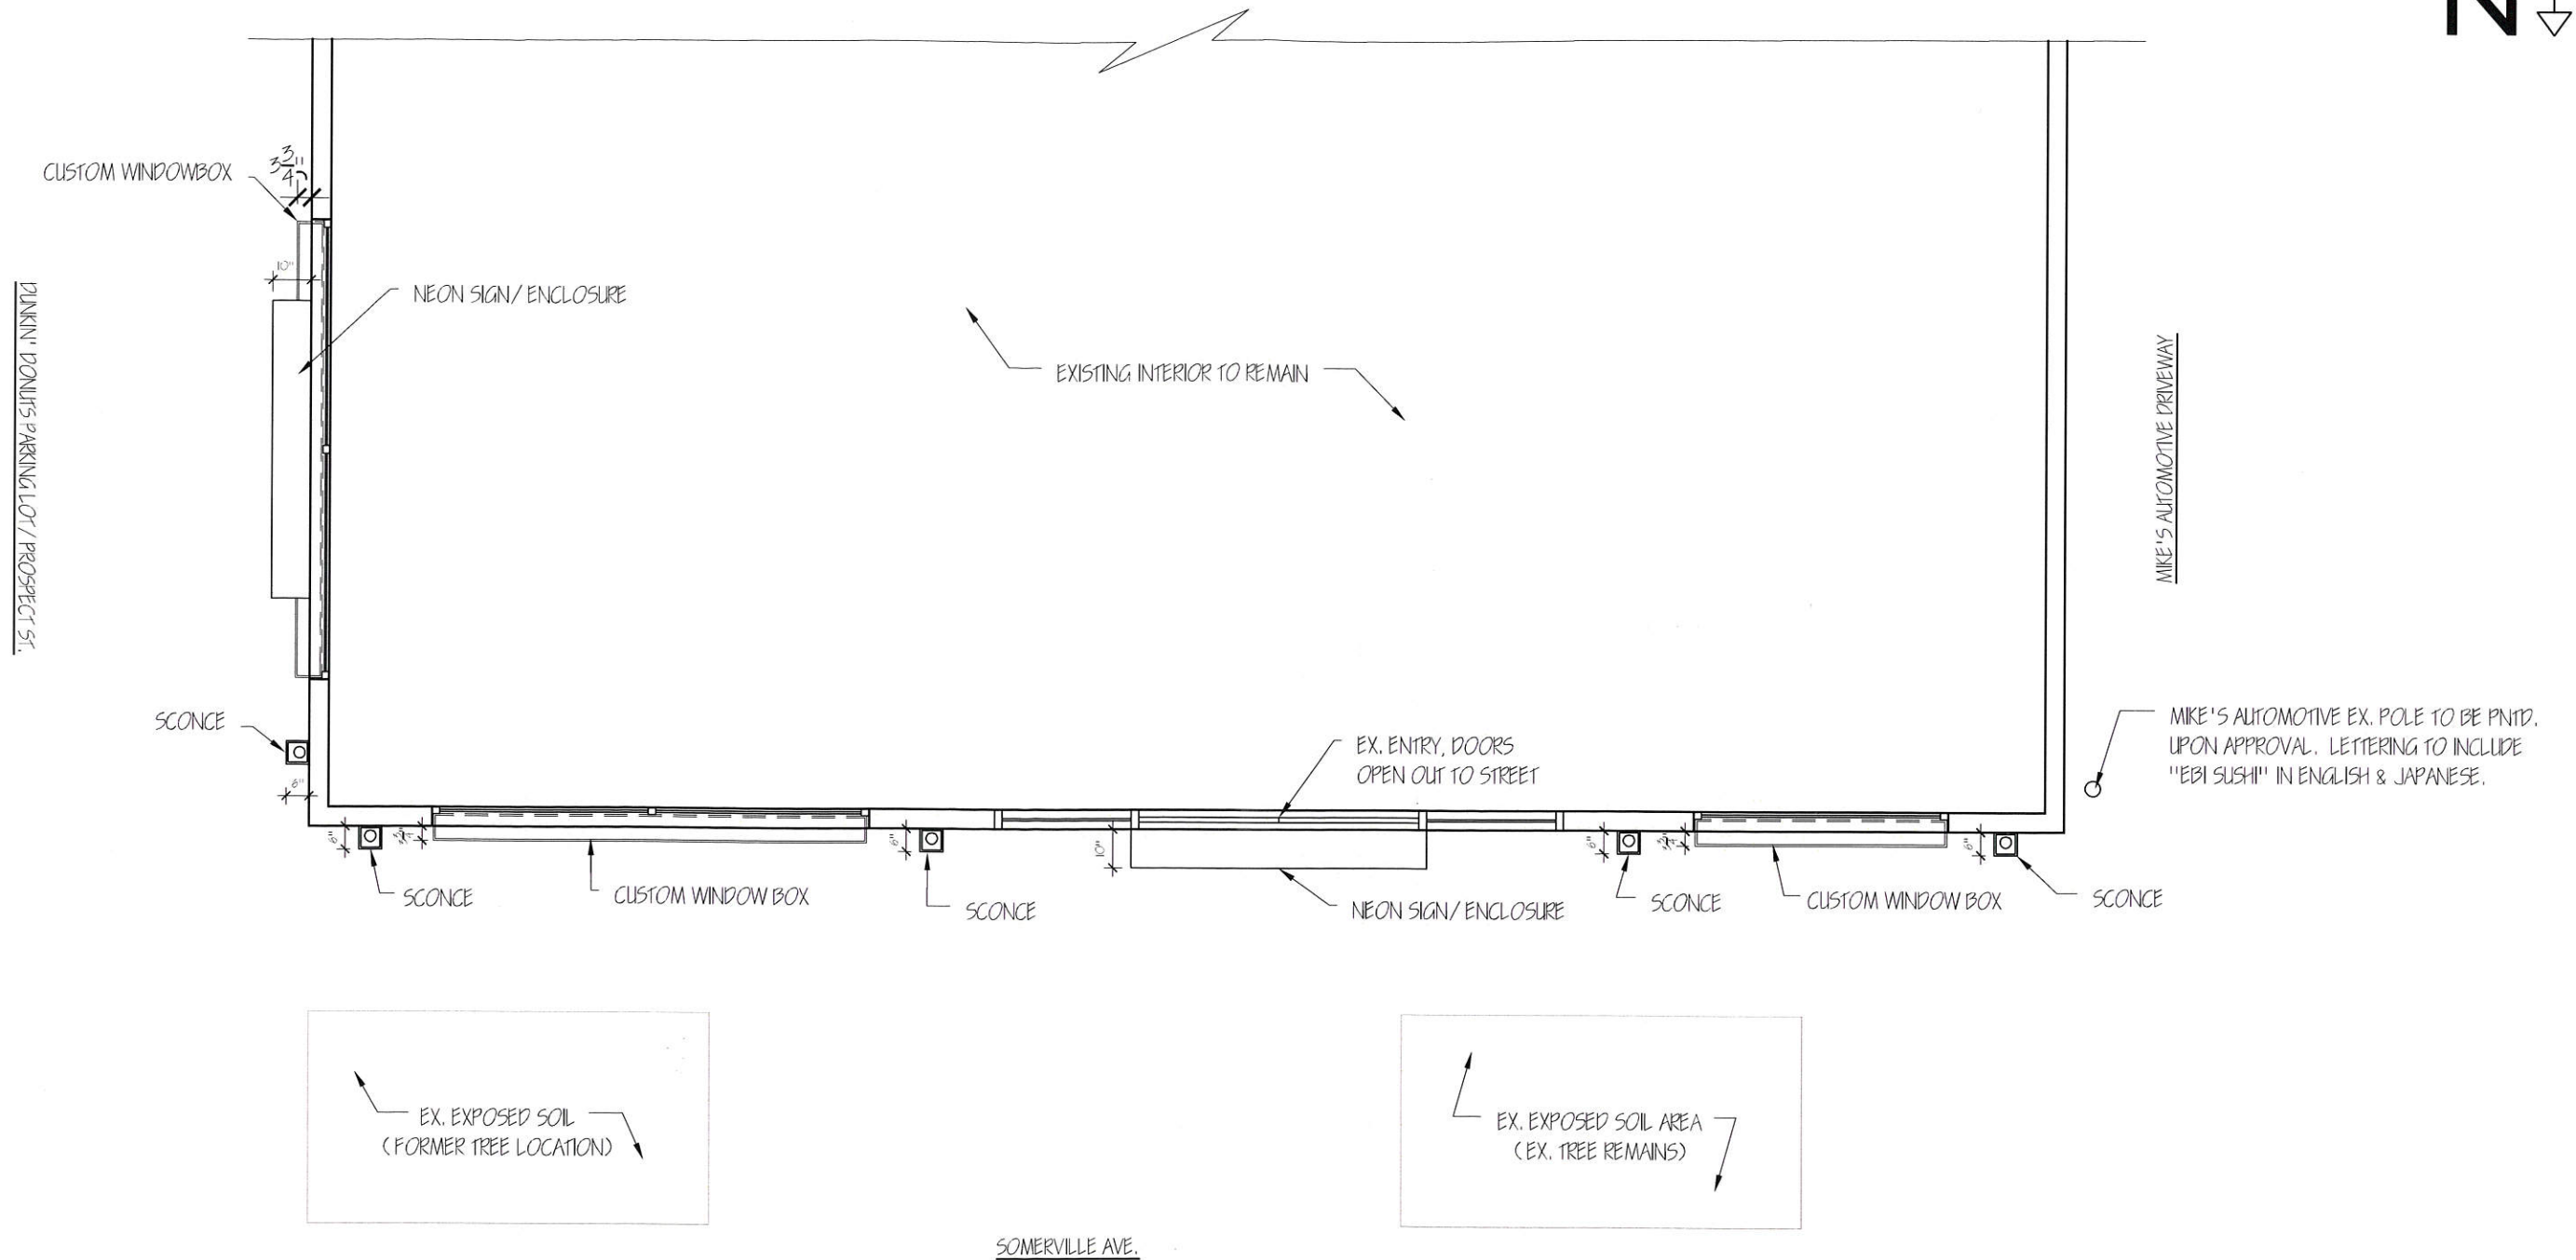

the department of the interior

michele kennedy
191 highland ave. B-1
somerville, ma. 02145
617.460.1198

michele@thedepartmentoftheinterior.com
www.thedepartmentoftheinterior.com

client: Jose Garcia

Ebi Sushi
290 somerville ave.
somerville, ma. 02143

project: exterior design / signage



drawing: plan

scale: 1/4"=1'-0"

date: april 2, 2013

drawing for design purposes only

AI

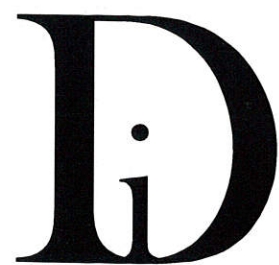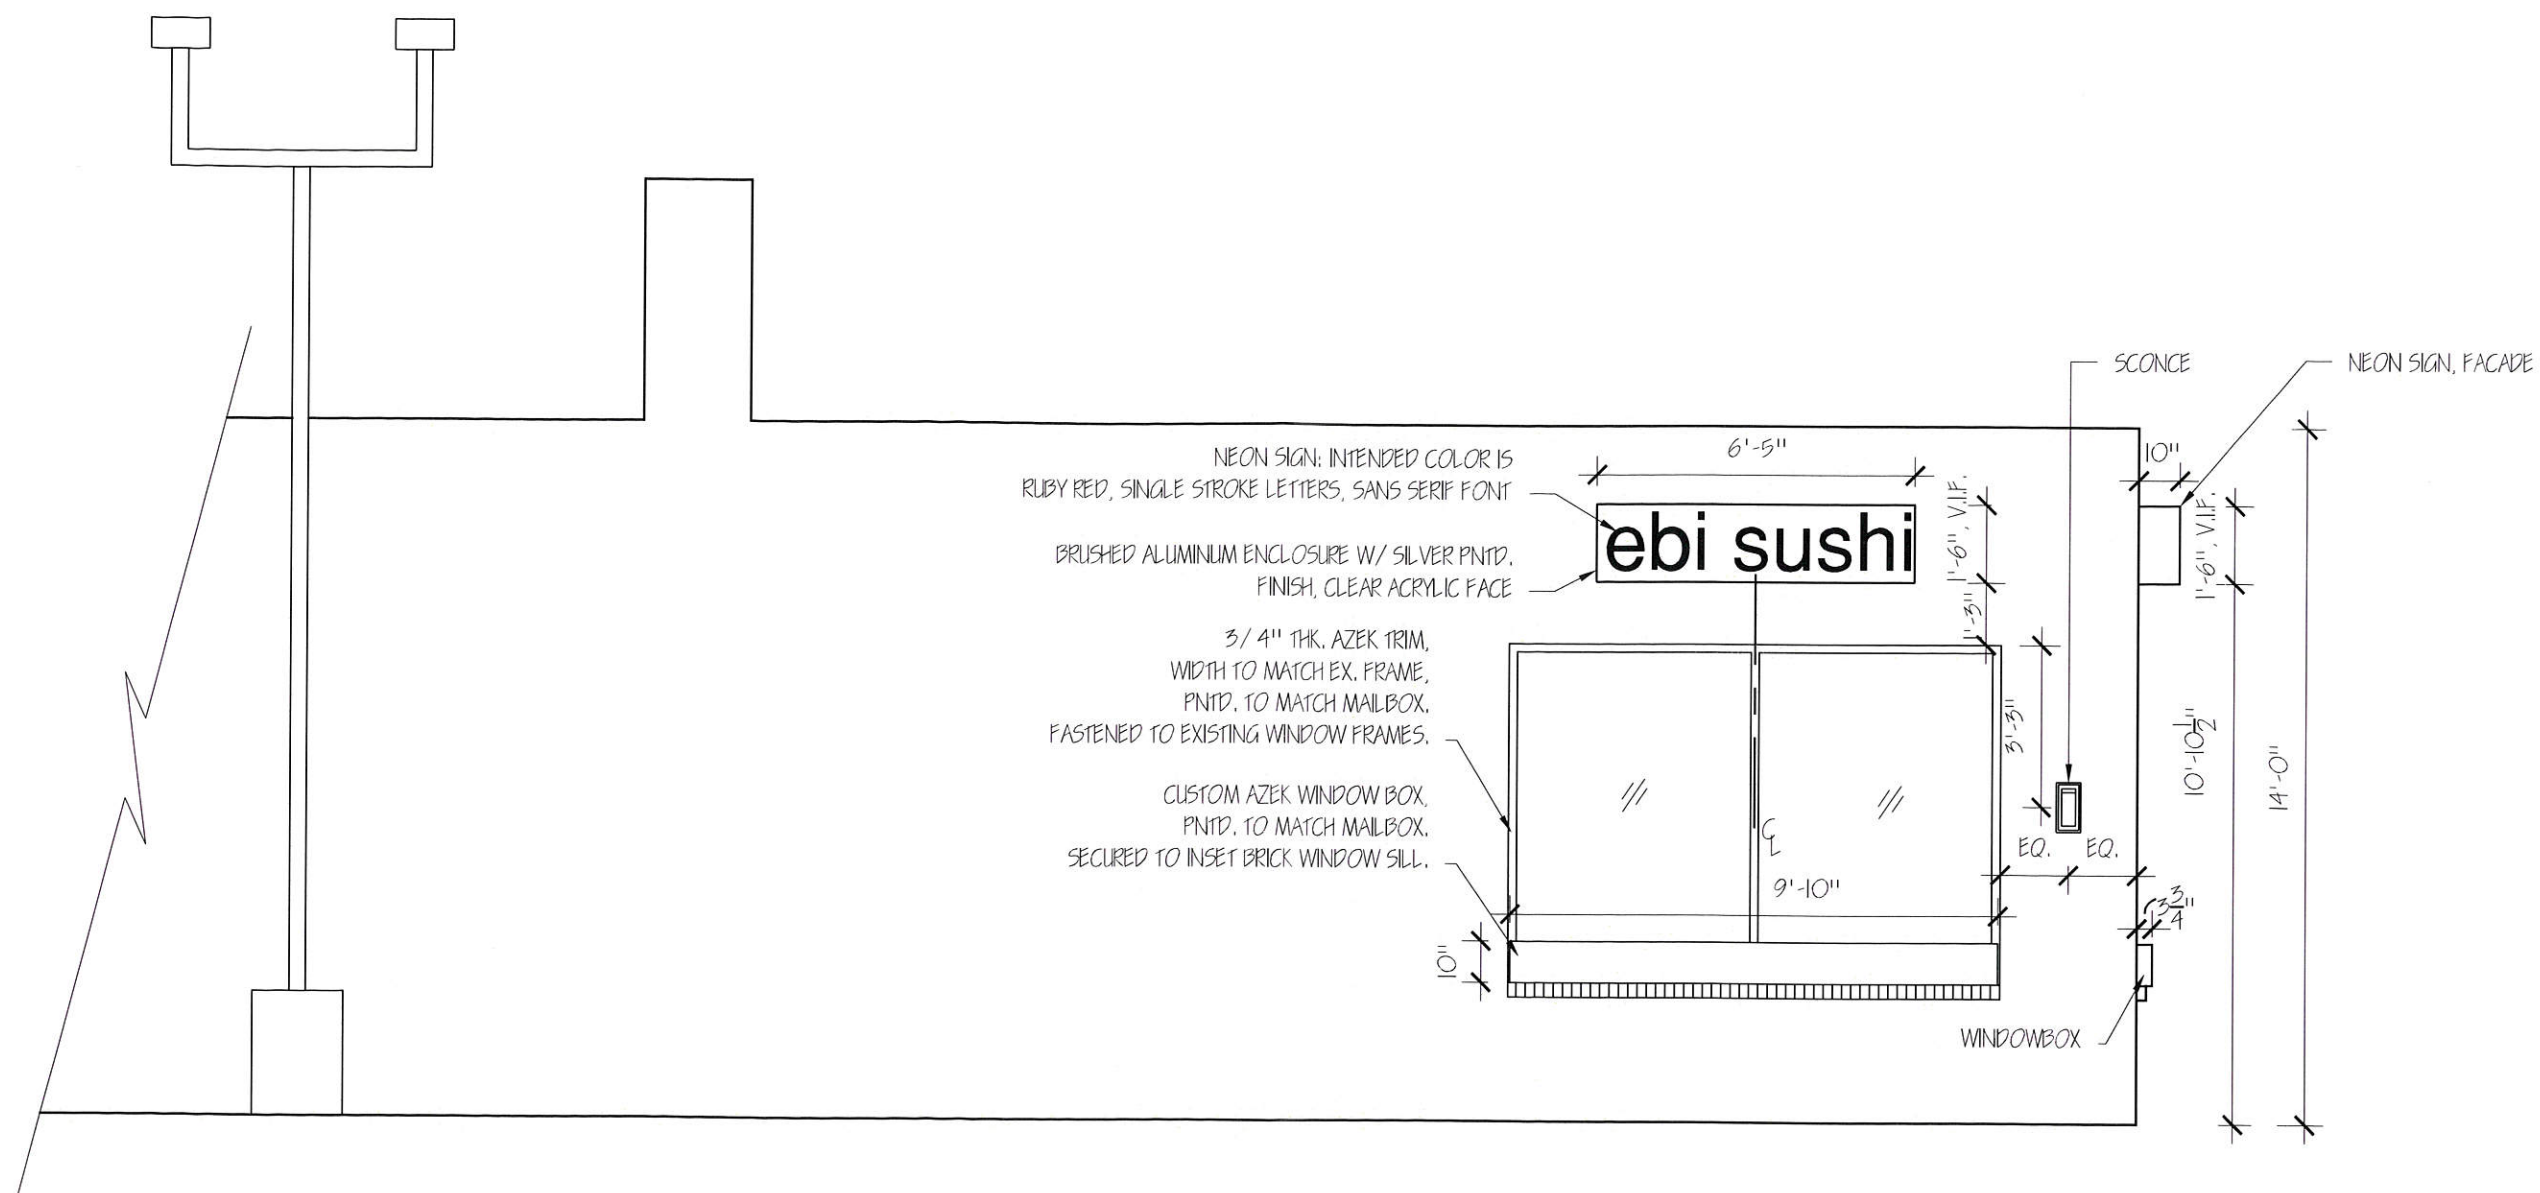

the department of the interior

michele kennedy
191 highland ave. B-1
somerville, ma. 02145
617.460.1198

michele@thedepartmentoftheinterior.com
www.thedepartmentoftheinterior.com

client: Jose Garcia

Ebi Sushi
290 somerville ave.
somerville, ma. 02143

project: exterior design / signage


drawing: east elevation / prospect st.

scale: 1/4"=1'-0"

date: april 2, 2013

drawing for design purposes only

A2.1

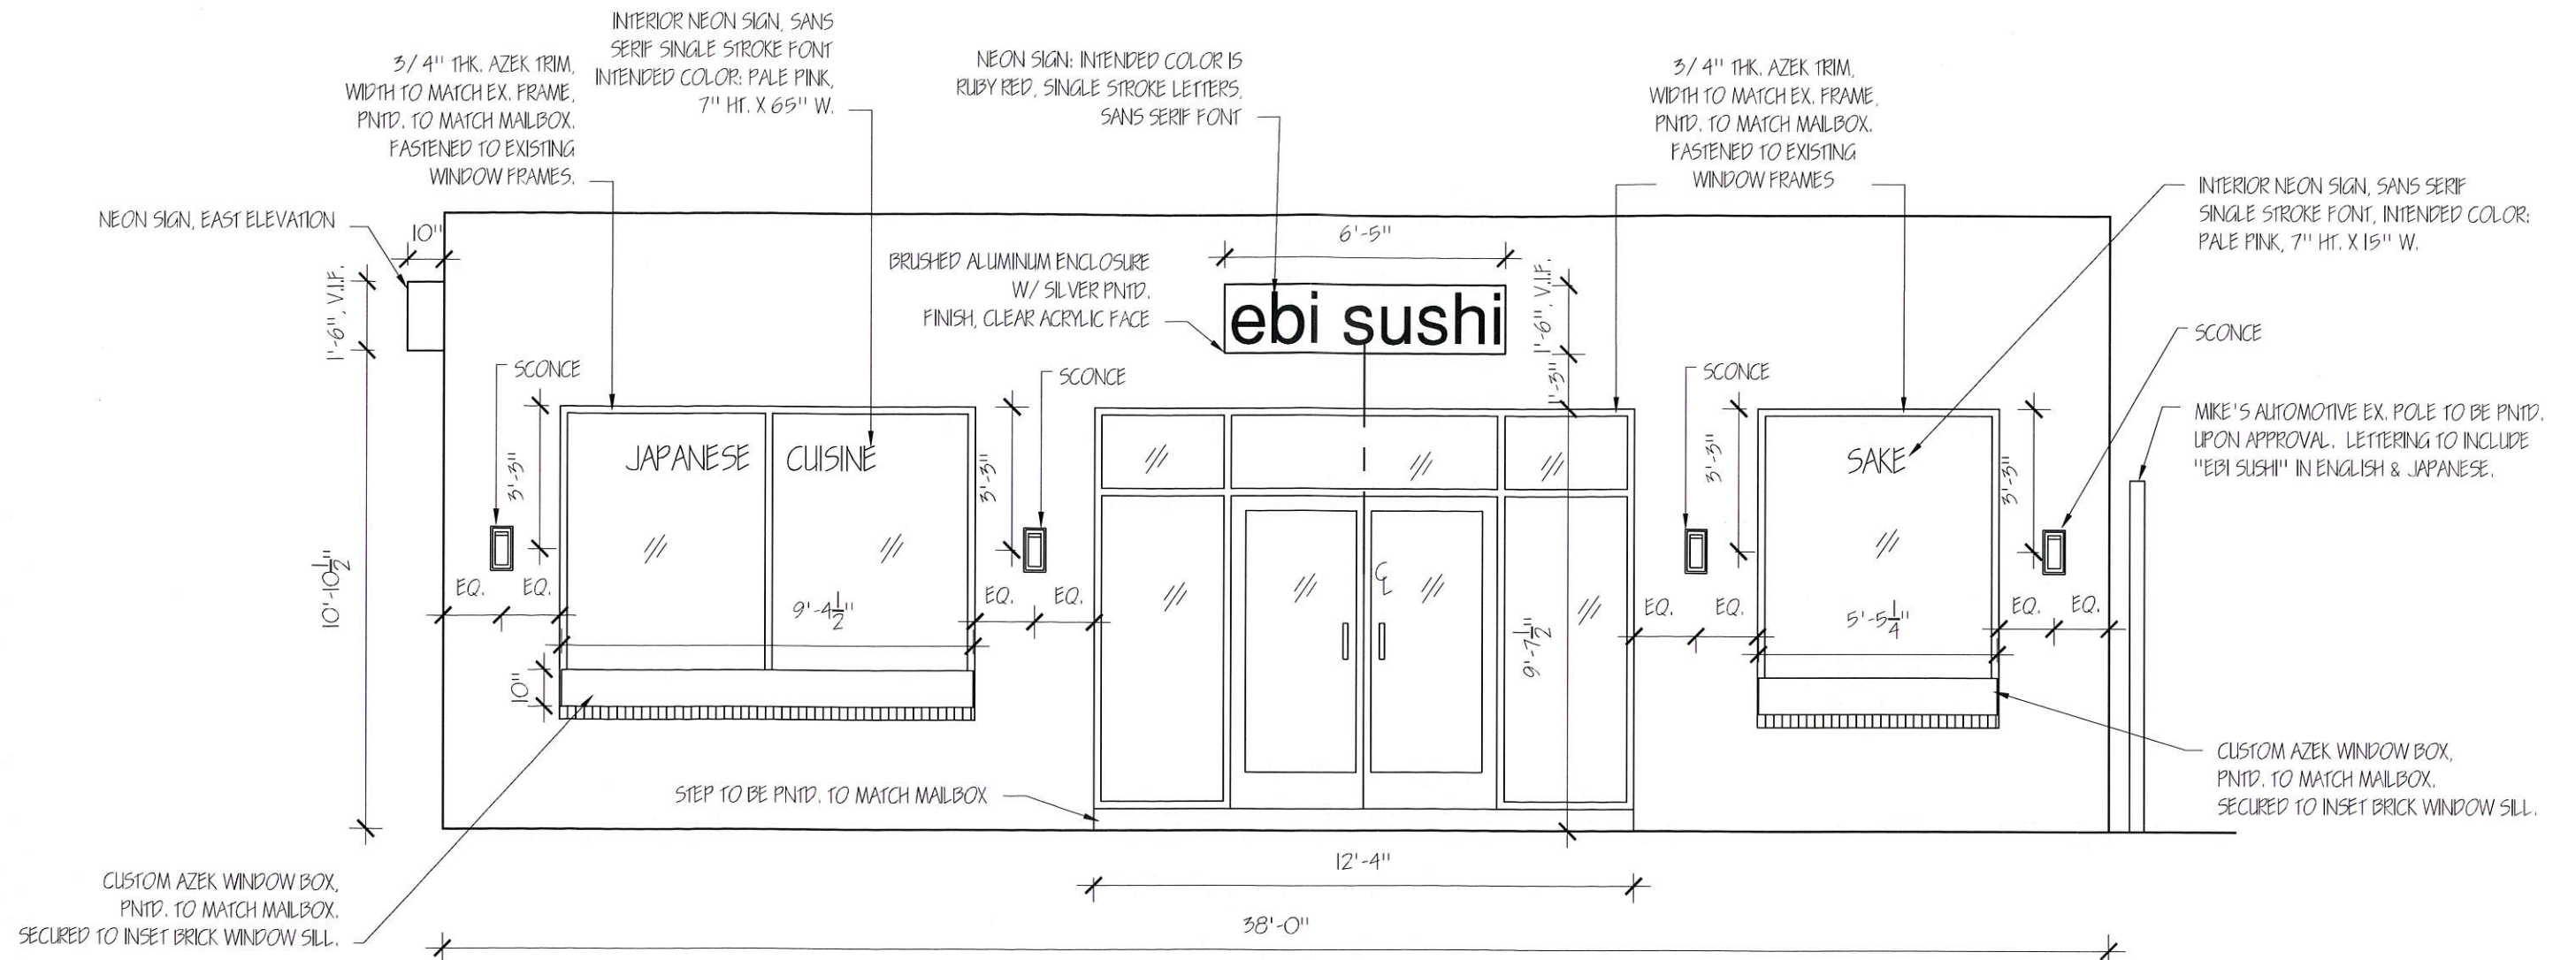

the department of the interior

michele kennedy
191 highland ave. B-1
somerville, ma. 02145
617.460.1198

michele@thedepartmentoftheinterior.com
www.thedepartmentoftheinterior.com

client: Jose Garcia

Ebi Sushi
290 somerville ave.
somerville, ma. 02143

project: exterior design / signage


drawing: north elevation / somerville ave.

scale: 1/4"=1'-0"


date: april 2, 2013

drawing for design purposes only

A2.2

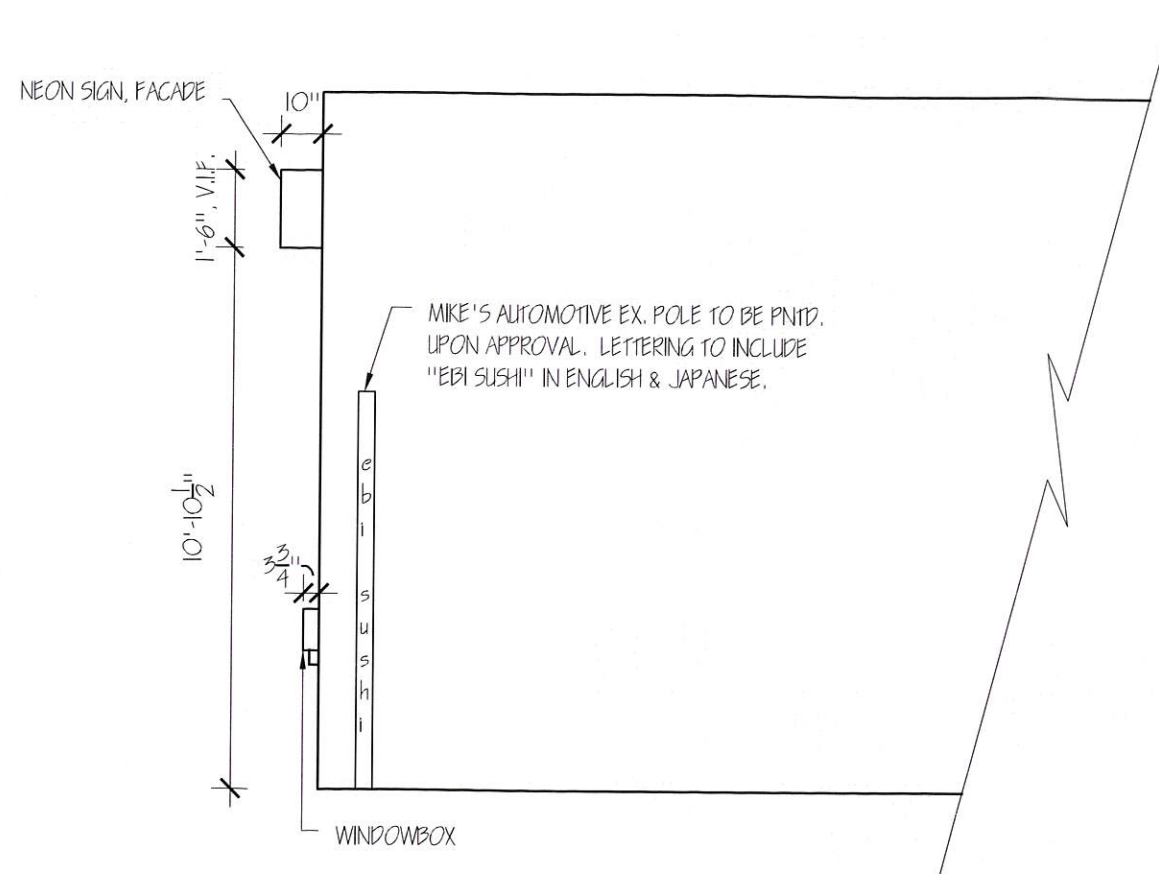

EX. CONDITIONS, POLE, MIKE'S AUTOMOTIVE DRIVEWAY

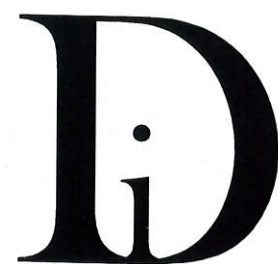

the department of the *interior*

michele kennedy
191 highland ave. B-1
somerville, ma. 02145
617.460.1198

michele@thedepartmentoftheinterior.com
www.thedepartmentoftheinterior.com

client: Jose Garcia

Ebi Sushi
290 somerville ave.
somerville, ma. 02143

project: exterior design / signage


drawing: west elevation / mike's automotive

scale: 1/4"=1'-0"


date: april 2, 2013

drawing for design purposes only


A2.3

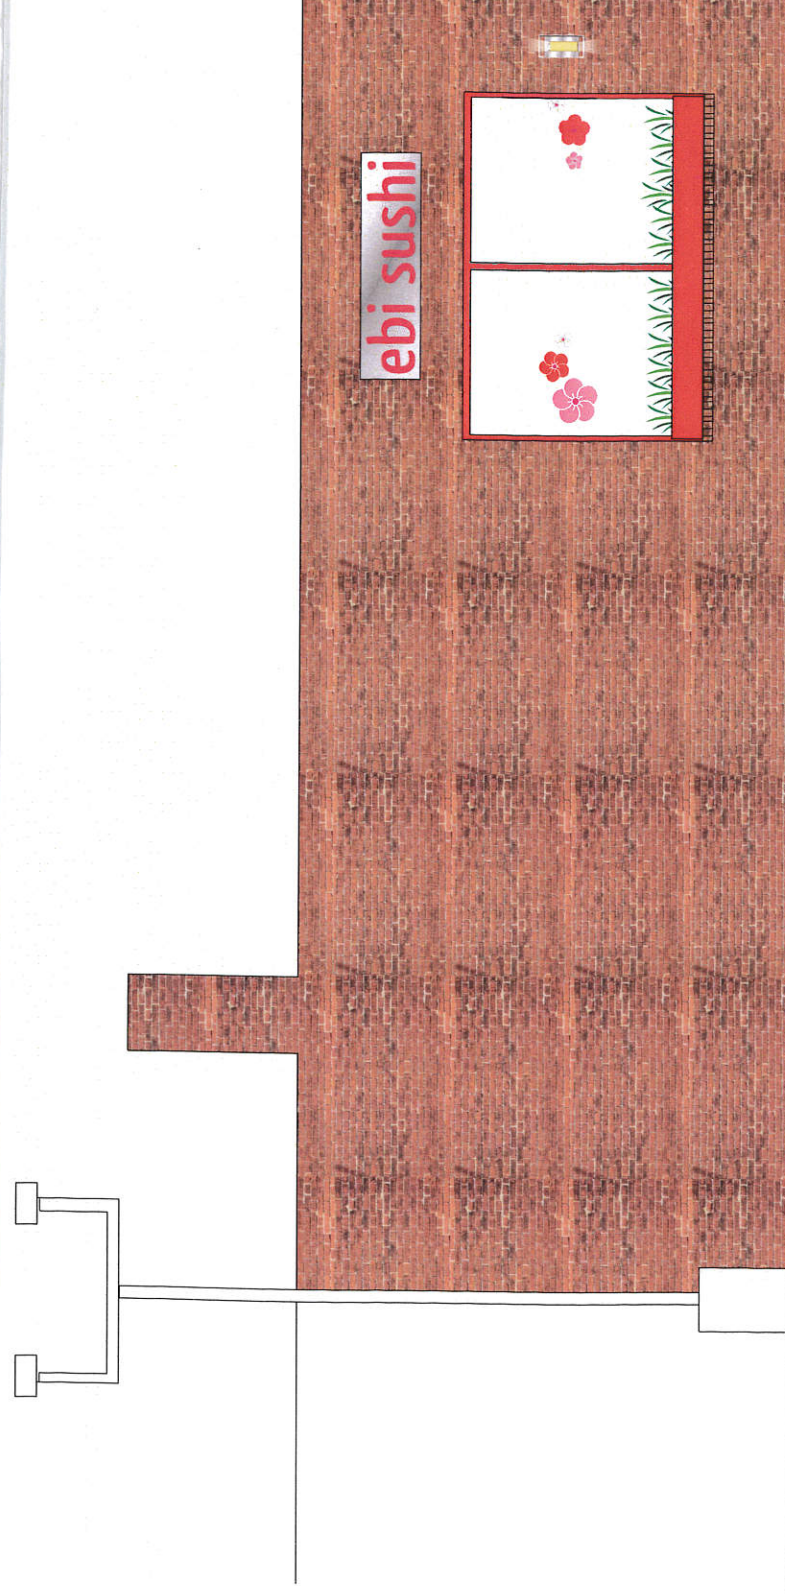


PROSPECT ST. / DUNKIN' DONUTS SIDE ELEVATION

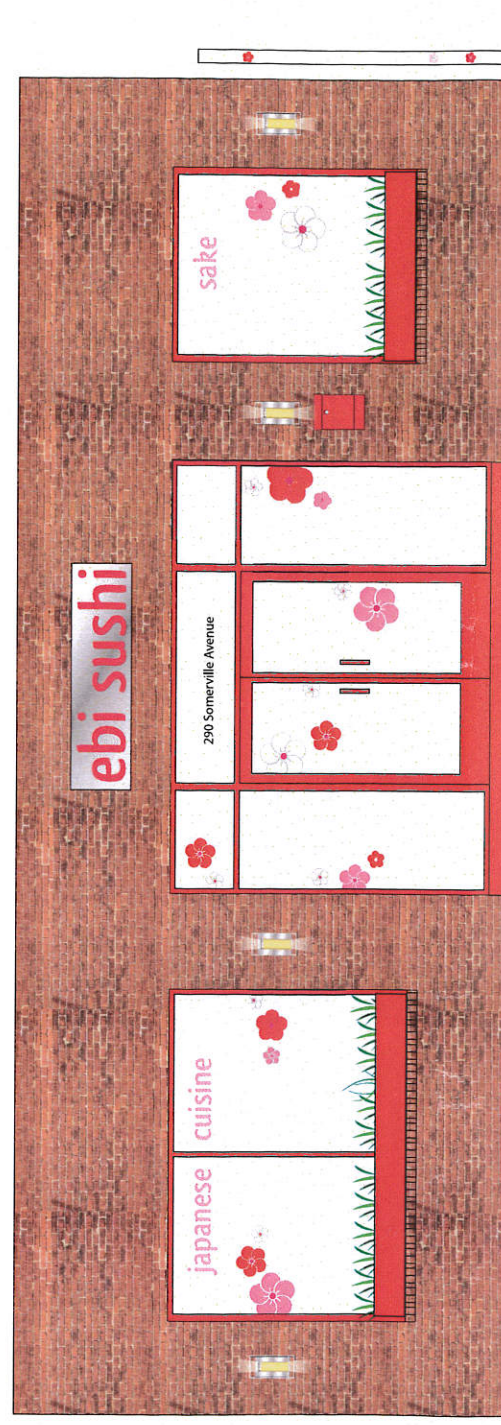

SOMERVILLE AVE. ELEVATION

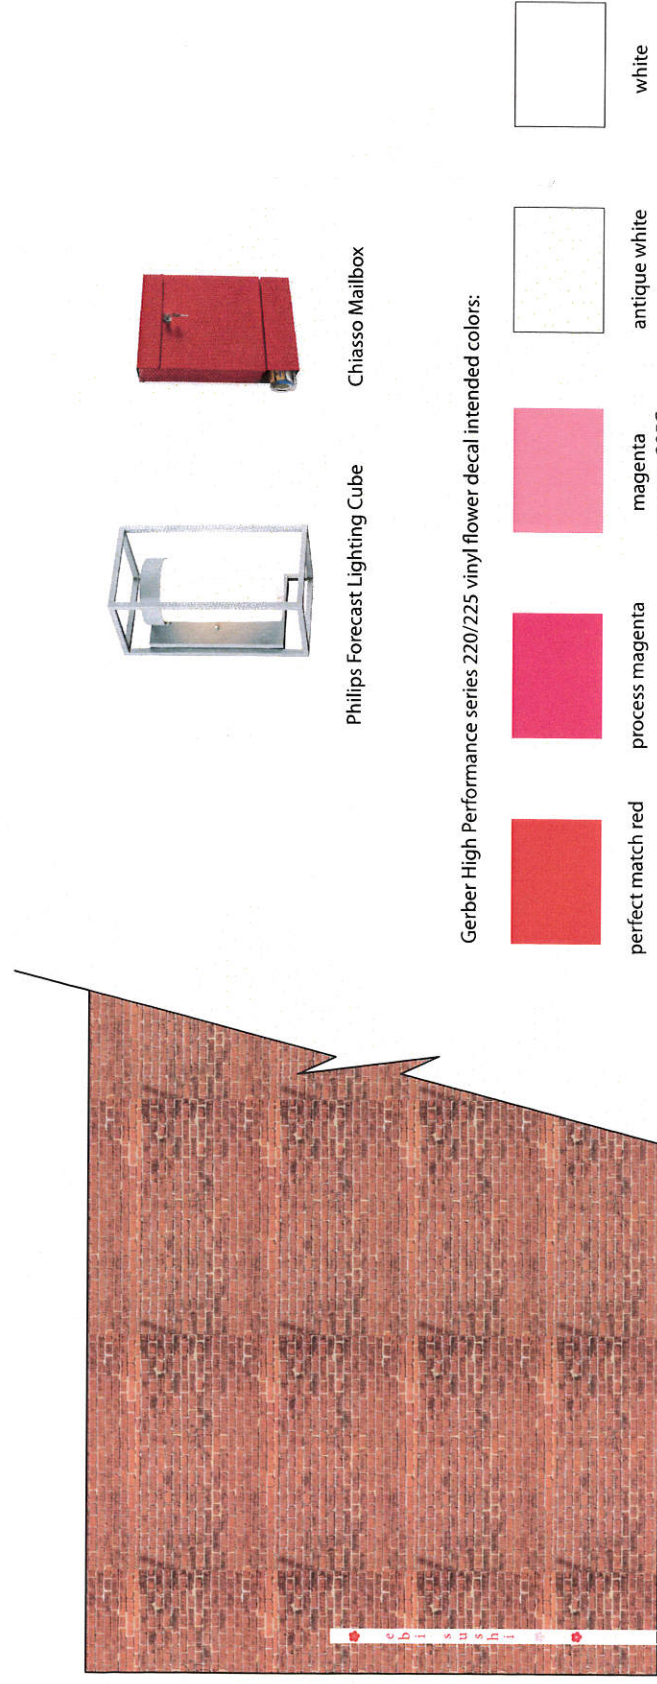

MIKE'S AUTOMOTIVE DRIVEWAY SIDE ELEVATION

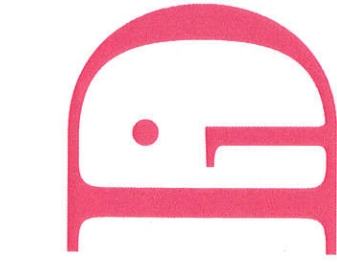

the department of the ~~interior~~^{ex}

Michele Kennedy
191 Highland Ave. B-1
Somerville, Ma. 02143

michele@thedepartmentoftheinterior.com
www.thedepartmentoftheinterior.com

Client:
Ebi Sushi
290 Somerville Ave.
Somerville, Ma. 02143

Facade Design, March 2013