




13060 Clyde Sommerville

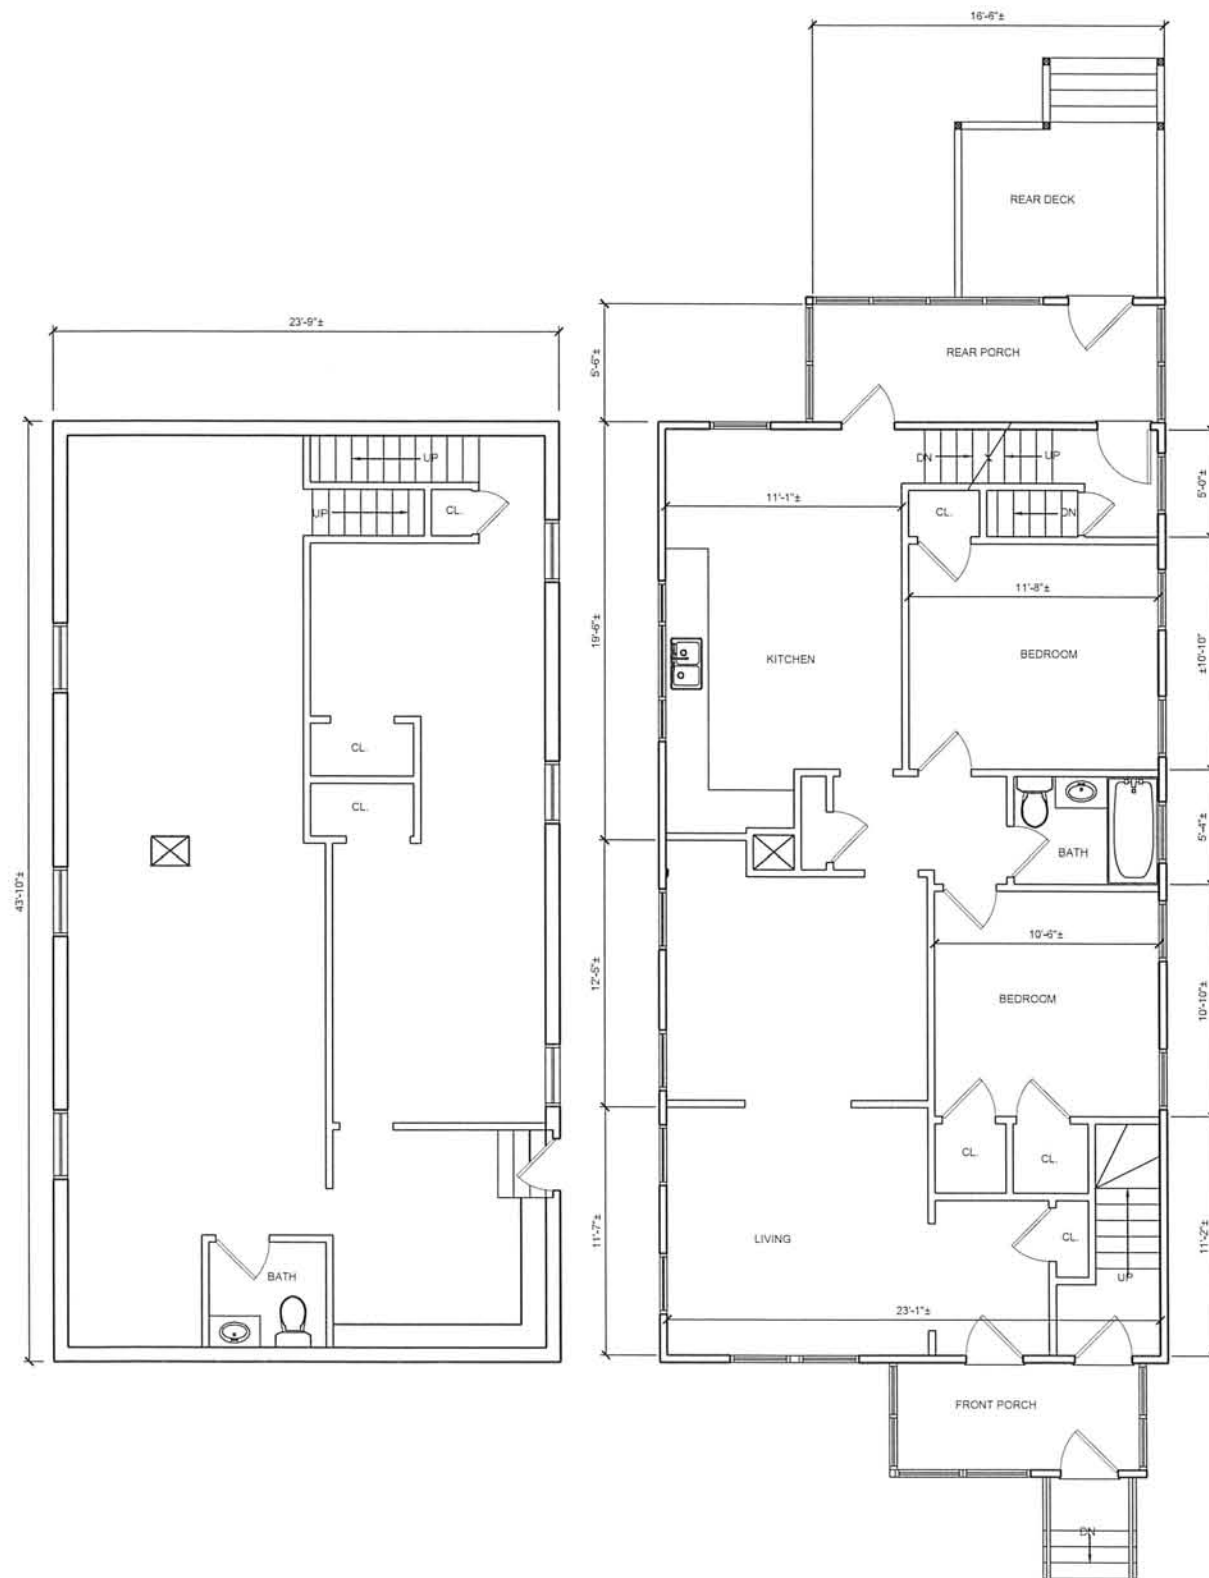

2 EXISTING FIRST FLOOR

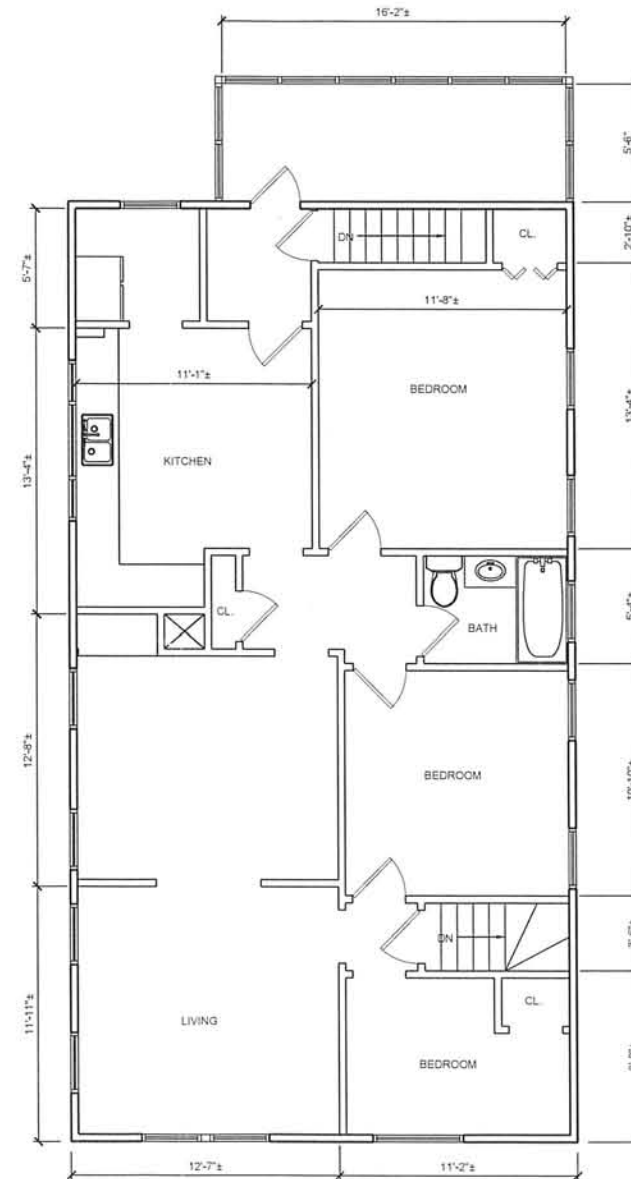

3 EXISTING SECOND FLOOR

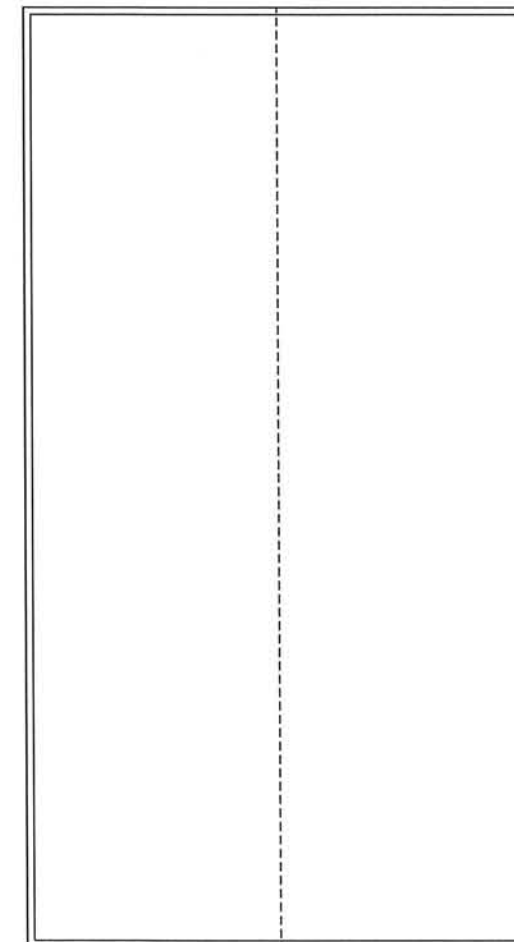

4 EXISTING THIRD FLOOR

PROJECT NAME
Clyde Street
Residences

PROJECT ADDRESS
31-33 Clyde Street
Somerville, MA

CLIENT
Nelson Oliverio

ARCHITECT
KHALSA DESIGN INC.



17 IVALOO STREET, SUITE 400
SOMERVILLE, MA 02143
TELEPHONE 617-591-8882 FAX: 617-591-2086

CONSULTANTS:

COPYRIGHT KDI © 2012
THESE DRAWINGS ARE NOW AND DO
REMAIN THE SOLE PROPERTY OF KHALSA
DESIGN INC. USE OF THESE PLANS OR ANY
FORM OF REPRODUCTION OF THIS DESIGN
IN WHOLE OR IN PART WITHOUT EXPRESS
WRITTEN CONSENT IS PROHIBITED AND
SHALL RESULT IN THE FULLEST EXTENT OF
PROSECUTION UNDER LAW

REGISTRATION

Project number 13060
Date 12-16-13
Drawn by MT
Checked by JSK
Scale 3/16"=1'-0"

REVISIONS

No.	Description	Date

EXISTING
FLOOR
PLANS

EX-100

13060_Clyde_Somerville

PROJECT NAME
Clyde Street
Residences

PROJECT ADDRESS
31-33 Clyde Street
Somerville, MA

CLIENT
Nelson Oliverio

ARCHITECT
KHALSA DESIGN INC.



17 WALDO STREET, SUITE 400
SOMERVILLE, MA 02143
TELEPHONE 617-591-8892 FAX: 617-591-2086

CONSULTANTS:

COPYRIGHT KDI © 2012
THESE DRAWINGS ARE NOW AND DO
REMAIN THE SOLE PROPERTY OF KHALSA
DESIGN INC. USE OF THESE PLANS OR ANY
FORM OF REPRODUCTION OF THIS DESIGN
IN WHOLE OR IN PART WITHOUT EXPRESS
WRITTEN CONSENT IS PROHIBITED AND
SHALL RESULT IN THE FULLEST EXTENT OF
PROSECUTION UNDER LAW

REGISTRATION

Project number 13060
Date 12-16-13
Drawn by MT
Checked by JSK
Scale 3/16"=1'-0"

REVISIONS

No.	Description	Date

EXISTING
ELEVATIONS

EX-300

13060 Clyde, Somerville



1 EXISTING FRONT ELEVATION




2 EXISTING SIDE ELEVATION




3 EXISTING REAR ELEVATION




4 EXISTING SIDE ELEVATION

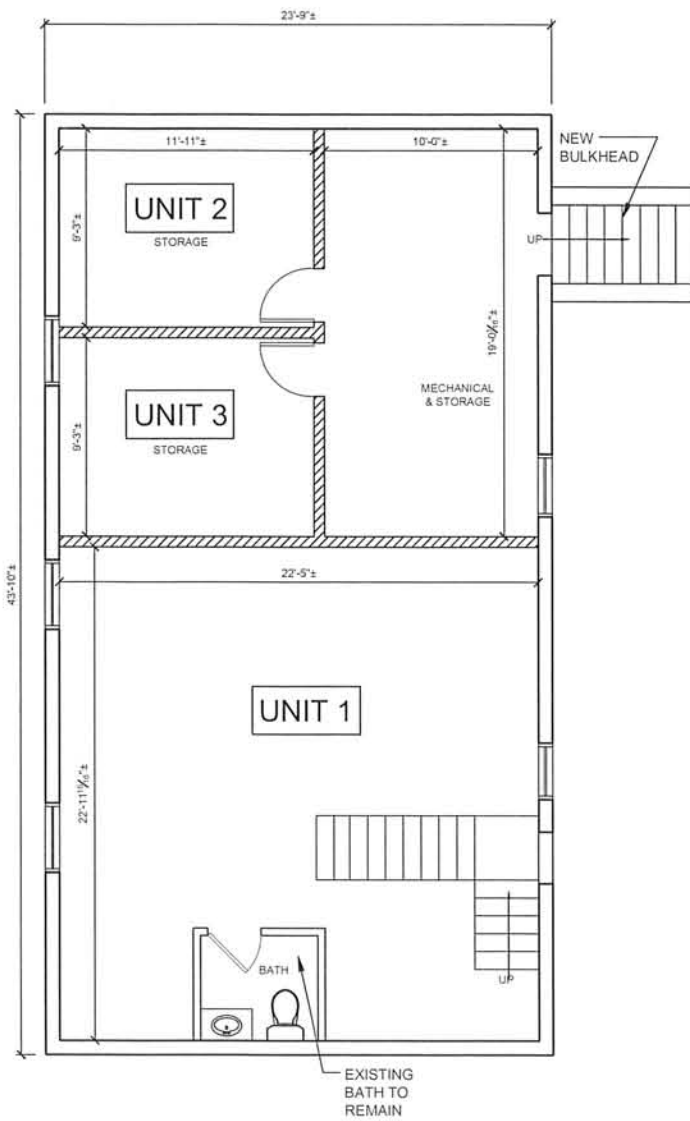

1 BASEMENT

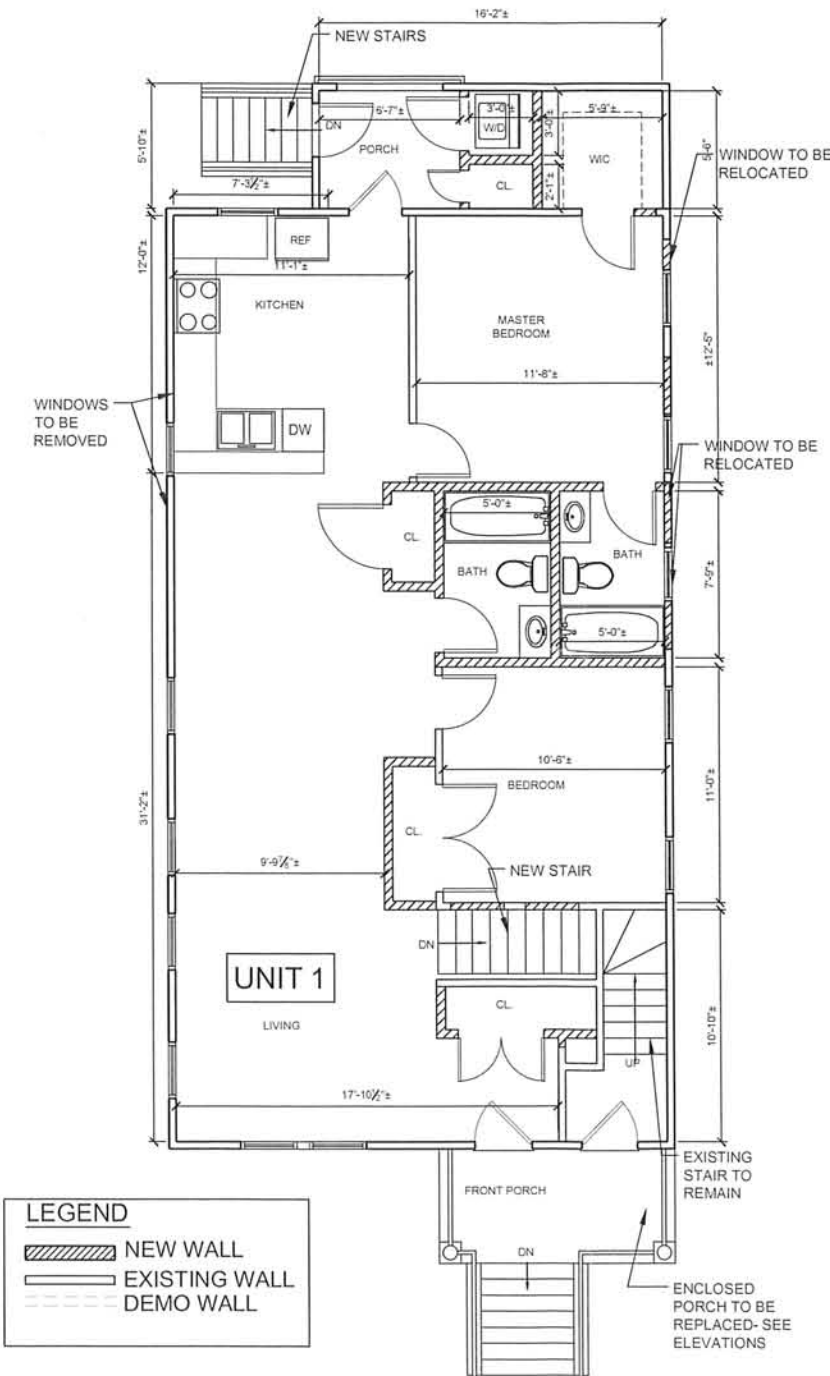

2 FIRST FLOOR

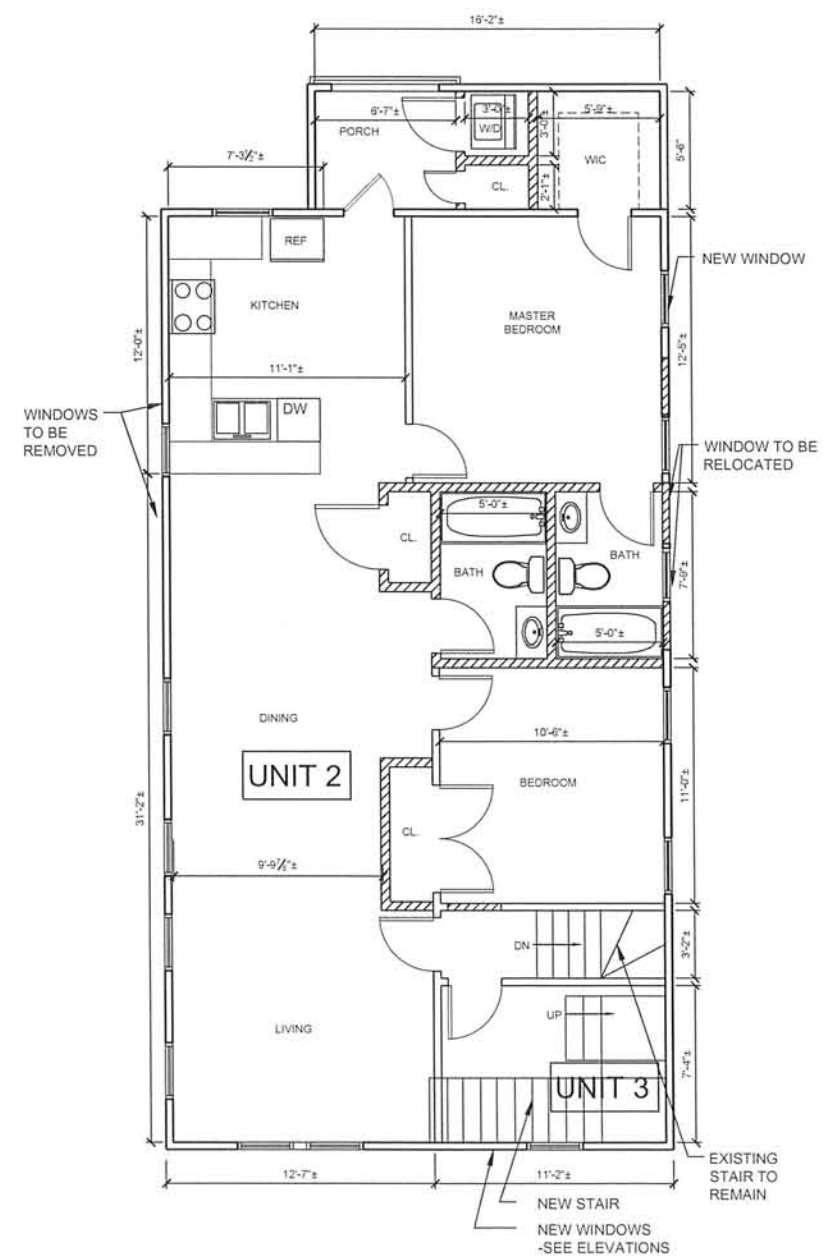

3 SECOND FLOOR

LEGEND

- NEW WALL
- EXISTING WALL
- DEMO WALL

PROJECT NAME
Clyde Street
Residences

PROJECT ADDRESS
31-33 Clyde Street
Somerville, MA

CLIENT
Nelson Oliverio

ARCHITECT
KHALSA DESIGN INC.



17 WALDO STREET, SUITE 400
SOMERVILLE, MA 02143
TELEPHONE 617-591-9692 FAX: 617-591-2096

CONSULTANTS:

COPYRIGHT KDI © 2012
THESE DRAWINGS ARE NOW AND DO
REMAIN THE SOLE PROPERTY OF KHALSA
DESIGN INC. USE OF THESE PLANS OR ANY
FORM OF REPRODUCTION OF THIS DESIGN
IN WHOLE OR IN PART WITHOUT EXPRESS
WRITTEN CONSENT IS PROHIBITED AND
SHALL RESULT IN THE FULLEST EXTENT OF
PROSECUTION UNDER LAW

REGISTRATION


Project number 13060
Date 12-16-13
Drawn by MT
Checked by JSK
Scale 3/16" = 1'-0"

REVISIONS		
No.	Description	Date


FLOOR
PLANS

A-100

13060 Clyde Somerville

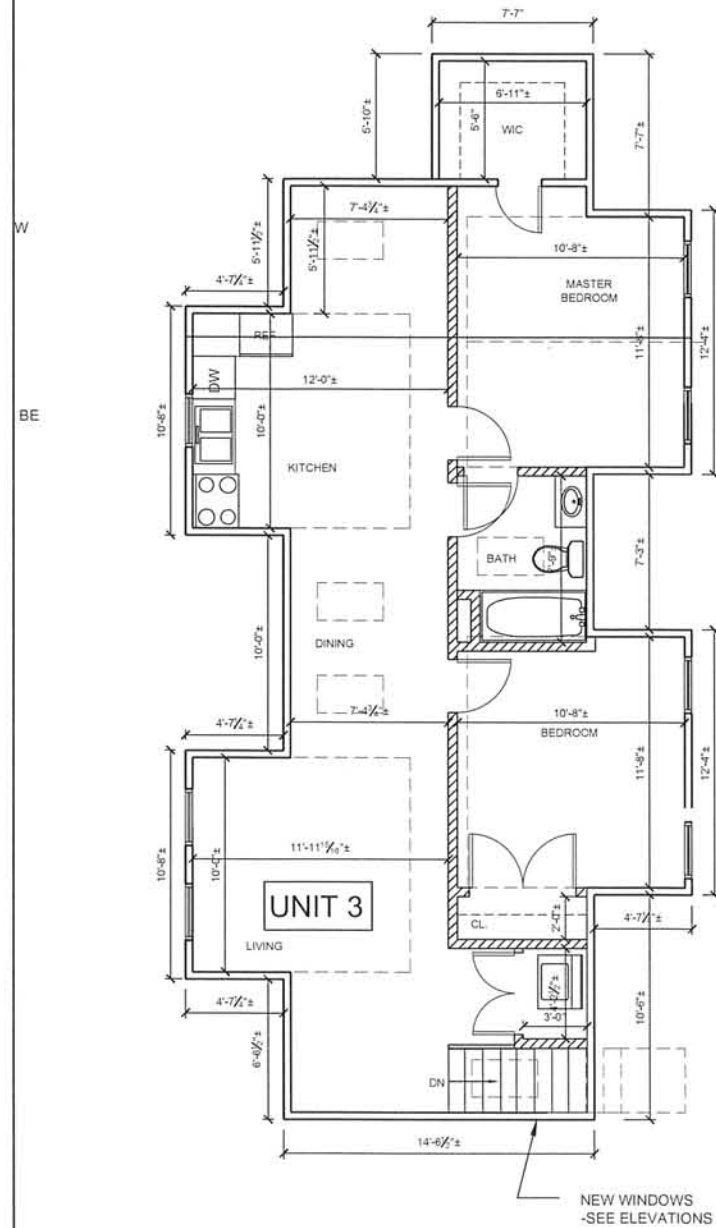

4 THIRD FLOOR

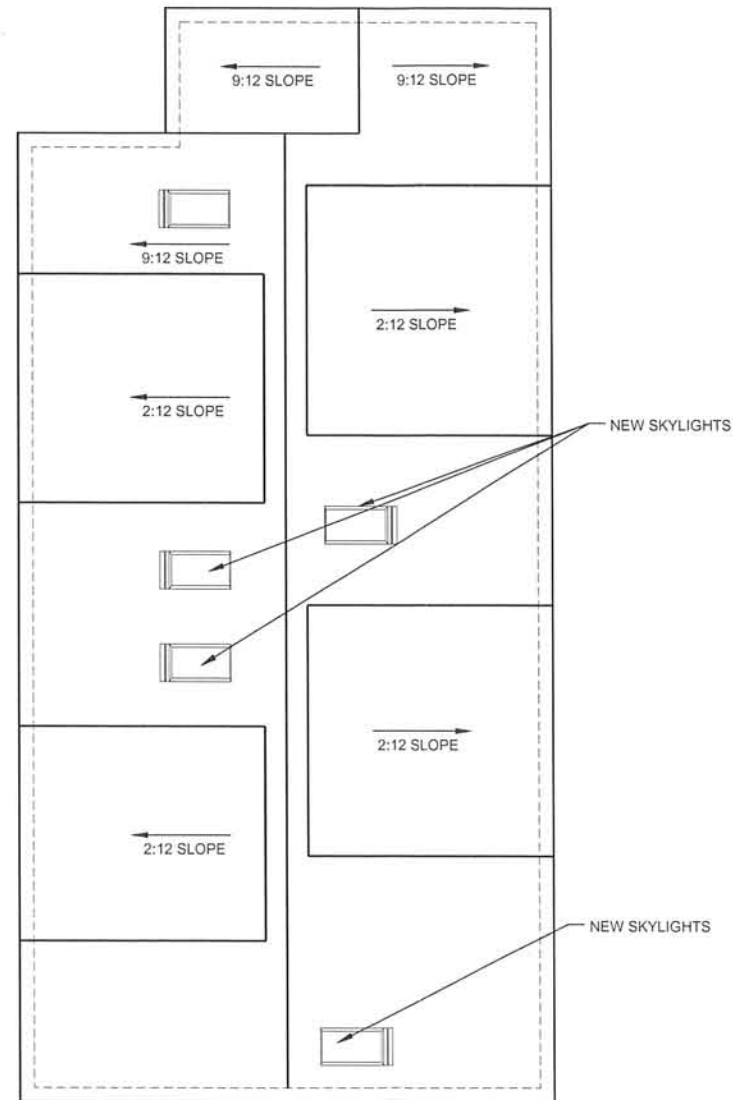

4 ROOF

PROJECT NAME
Clyde Street
Residences

PROJECT ADDRESS
31-33 Clyde Street
Somerville, MA

CLIENT
Nelson Oliverio

ARCHITECT
KHALSA DESIGN INC.



17 WALDO STREET, SUITE 400
SOMERVILLE, MA 02143
TELEPHONE 617-591-9692 FAX: 617-591-2086

CONSULTANTS:

COPYRIGHT KDI © 2012
THESE DRAWINGS ARE NOW AND DO
REMAIN THE SOLE PROPERTY OF KHALSA
DESIGN INC. USE OF THESE PLANS OR ANY
FORM OF REPRODUCTION OF THIS DESIGN
IN WHOLE OR IN PART WITHOUT EXPRESS
WRITTEN CONSENT IS PROHIBITED, AND
SHALL RESULT IN THE FULLEST EXTENT OF
PROSECUTION UNDER LAW

REGISTRATION

Project number 13060
Date 12-16-13
Drawn by MT
Checked by JSK
Scale 3/16"=1'-0"

REVISIONS

No.	Description	Date

FLOOR
PLANS

A-101

13060 Clyde Somerville

PROJECT NAME
Clyde Street
Residences

PROJECT ADDRESS
31-33 Clyde Street
Somerville, MA

CLIENT
Nelson Oliverio

ARCHITECT
KHALSA DESIGN INC.



17 WALDO STREET, SUITE 400
SOMERVILLE, MA 02143
TELEPHONE 617-591-0882 FAX: 617-591-2086

CONSULTANTS:

COPYRIGHT KDI © 2012
THESE DRAWINGS ARE NOW AND DO
REMAIN THE SOLE PROPERTY OF KHALSA
DESIGN INC. USE OF THESE PLANS OR ANY
FORM OF REPRODUCTION OF THIS DESIGN
IN WHOLE OR IN PART WITHOUT EXPRESS
WRITTEN CONSENT IS PROHIBITED AND
SHALL RESULT IN THE FULLEST EXTENT OF
PROSECUTION UNDER LAW

REGISTRATION


Project number 13060
Date 12-16-13
Drawn by MT
Checked by JSK
Scale 3/16"=1'-0"

REVISIONS		
No.	Description	Date


ELEVATIONS

A-300

13060_Clyde_Somerville

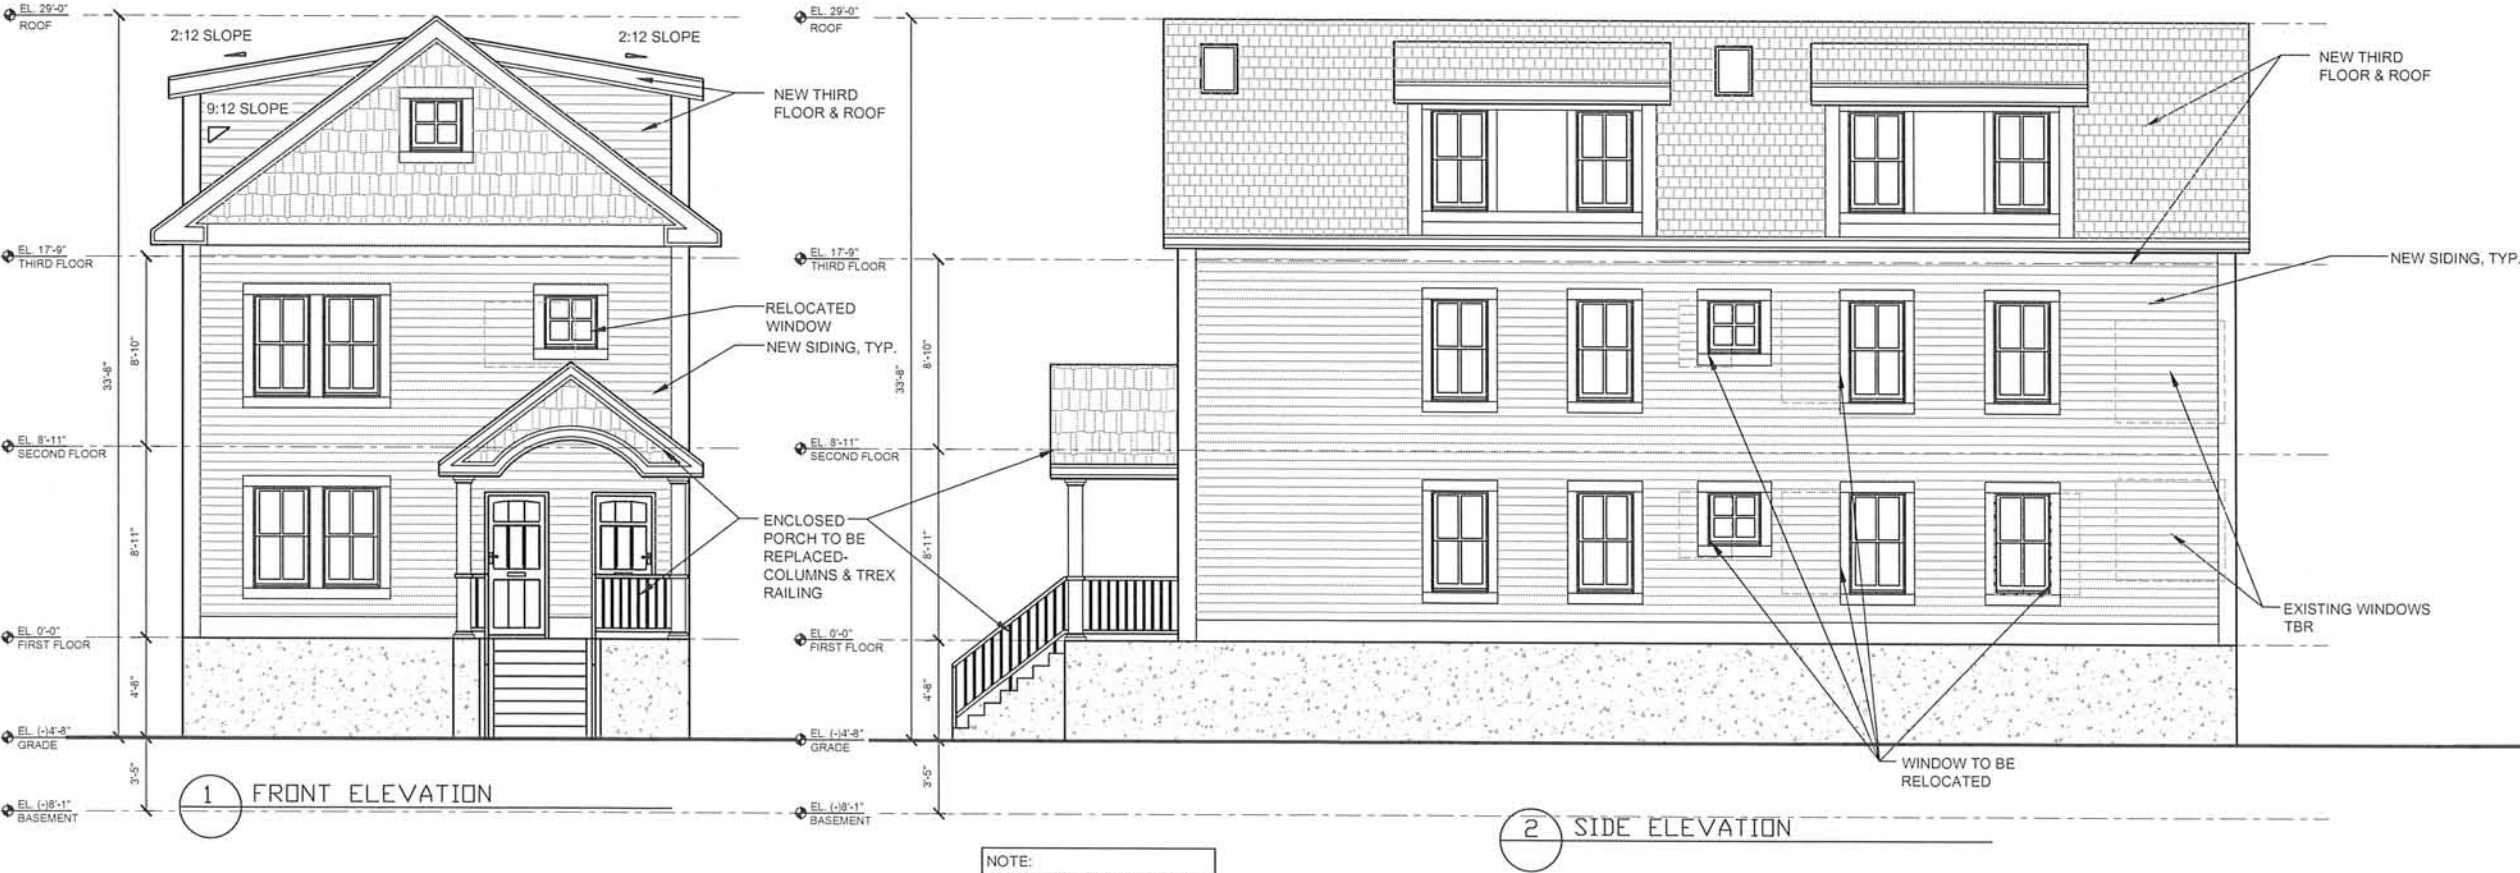

OPTION-2

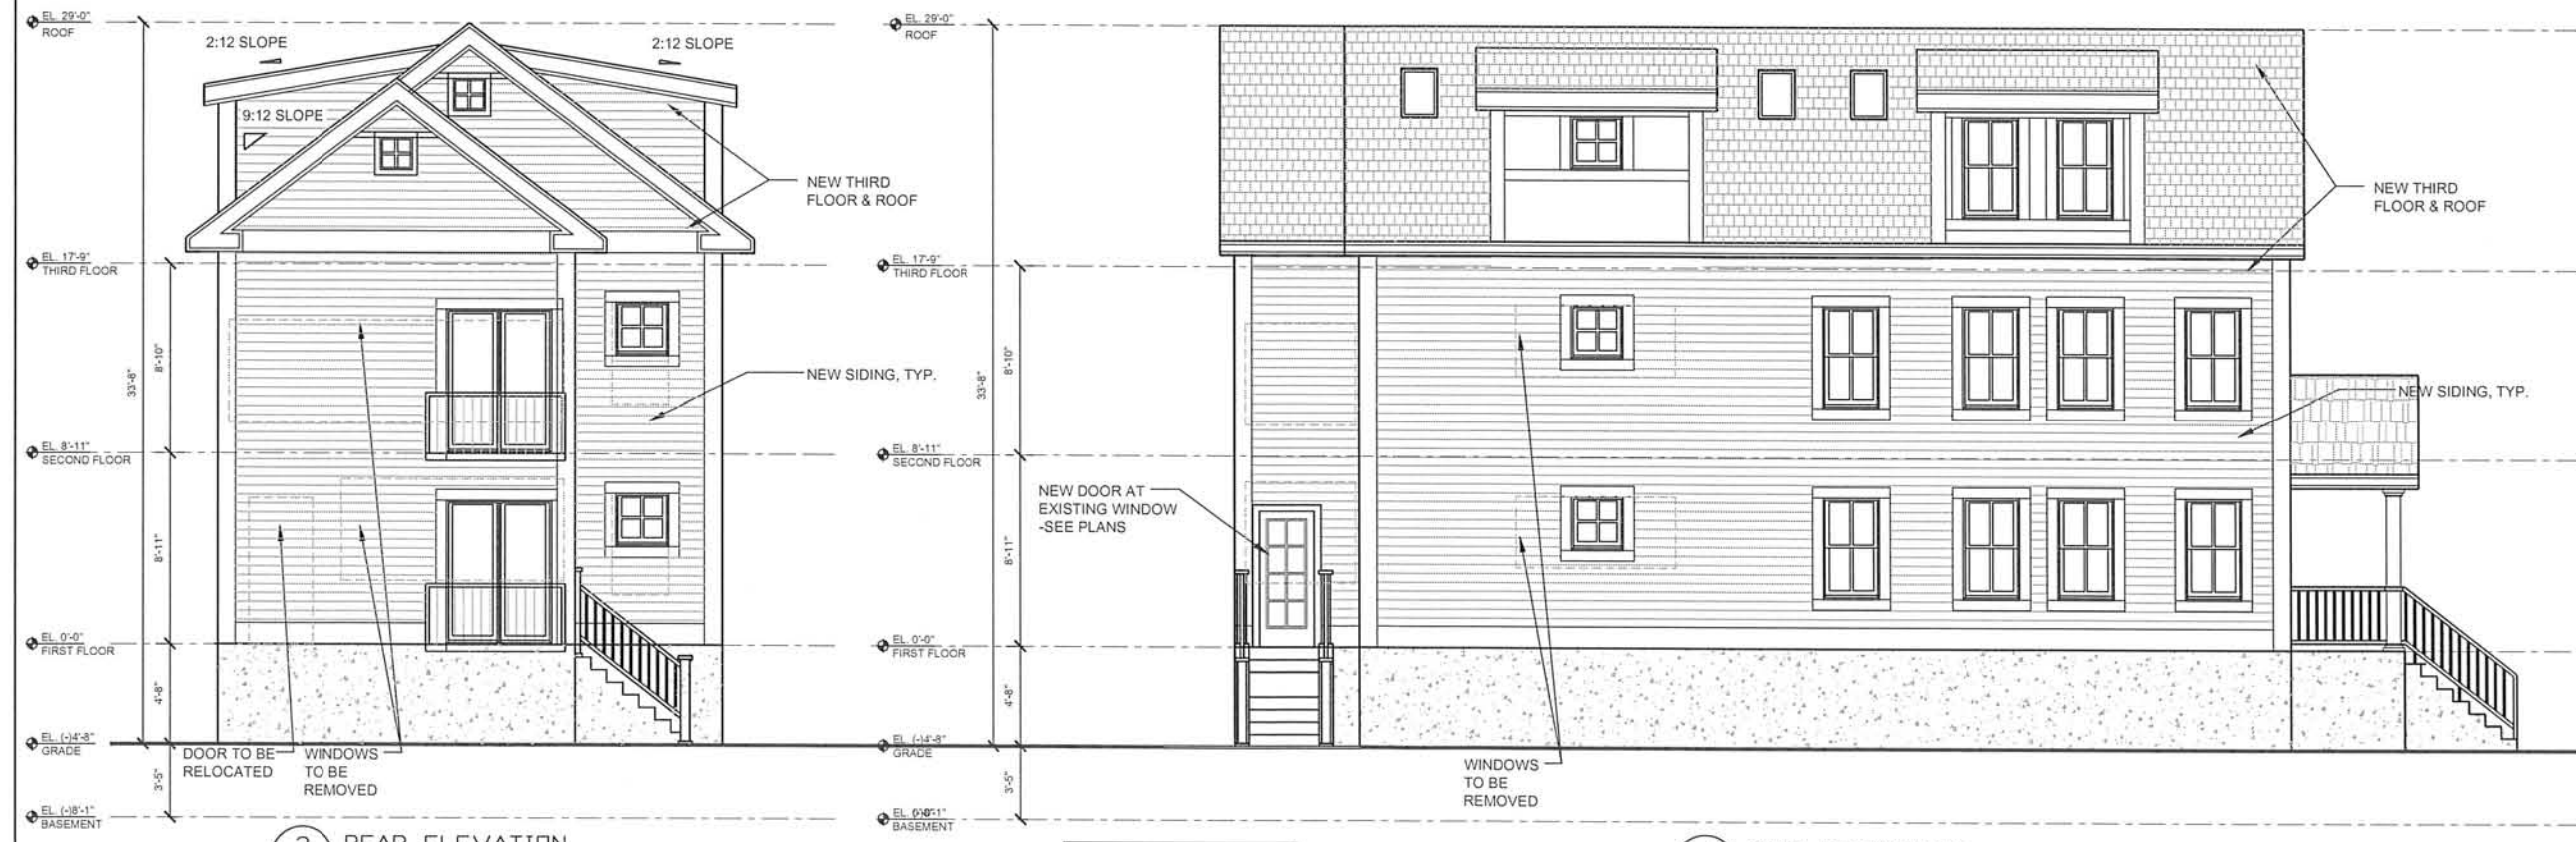

3 REAR ELEVATION

4 SIDE ELEVATION

OPTION-2

PROJECT NAME
Clyde Street
Residences

PROJECT ADDRESS
31-33 Clyde Street
Somerville, MA

CLIENT
Nelson Oliverio

ARCHITECT
KHALSA DESIGN INC.

17 WALDO STREET, SUITE 400
SOMERVILLE, MA 02143
TELEPHONE 617-591-5552 FAX: 617-591-2088

CONSULTANTS:

COPYRIGHT KDI © 2012
THESE DRAWINGS ARE NOW AND DO
REMAIN THE SOLE PROPERTY OF KHALSA
DESIGN INC. USE OF THESE PLANS OR ANY
FORM OF REPRODUCTION OF THIS DESIGN
IN WHOLE OR IN PART WITHOUT EXPRESS
WRITTEN CONSENT IS PROHIBITED AND
SHALL RESULT IN THE FULLEST EXTENT OF
PROSECUTION UNDER LAW

REGISTRATION

Project number 13060
Date 12-16-13
Drawn by MT
Checked by JSK
Scale 3/16"=1'-0"

REVISIONS		
No.	Description	Date

ELEVATIONS

A-301

13060 Clyde Somerville