


RECEIVED
S.P.C.D. AND
PLANNING DEPT.

2012 SEP 13 AM 9:51

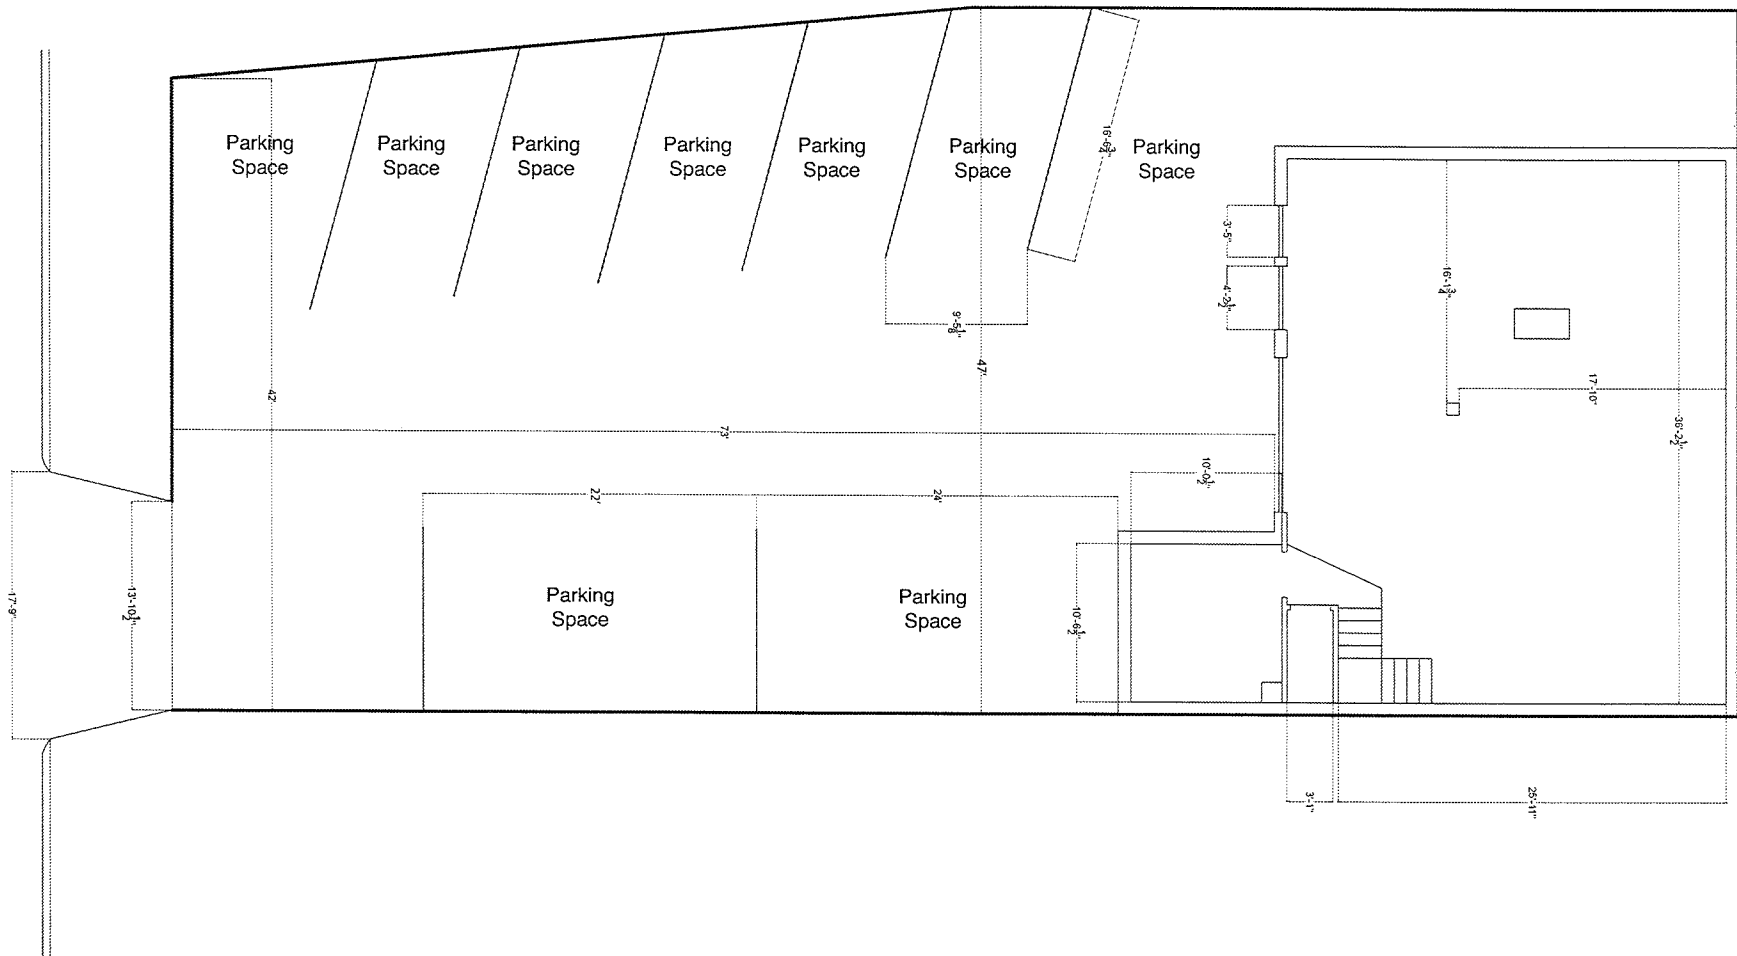


453 Somerville Avenue Site Plan

Scale: 1/8" = 1'

RECEIVED
S.P.C.D. AND
PLANNING DEPT.

2012 SEP 12 PM 7:09

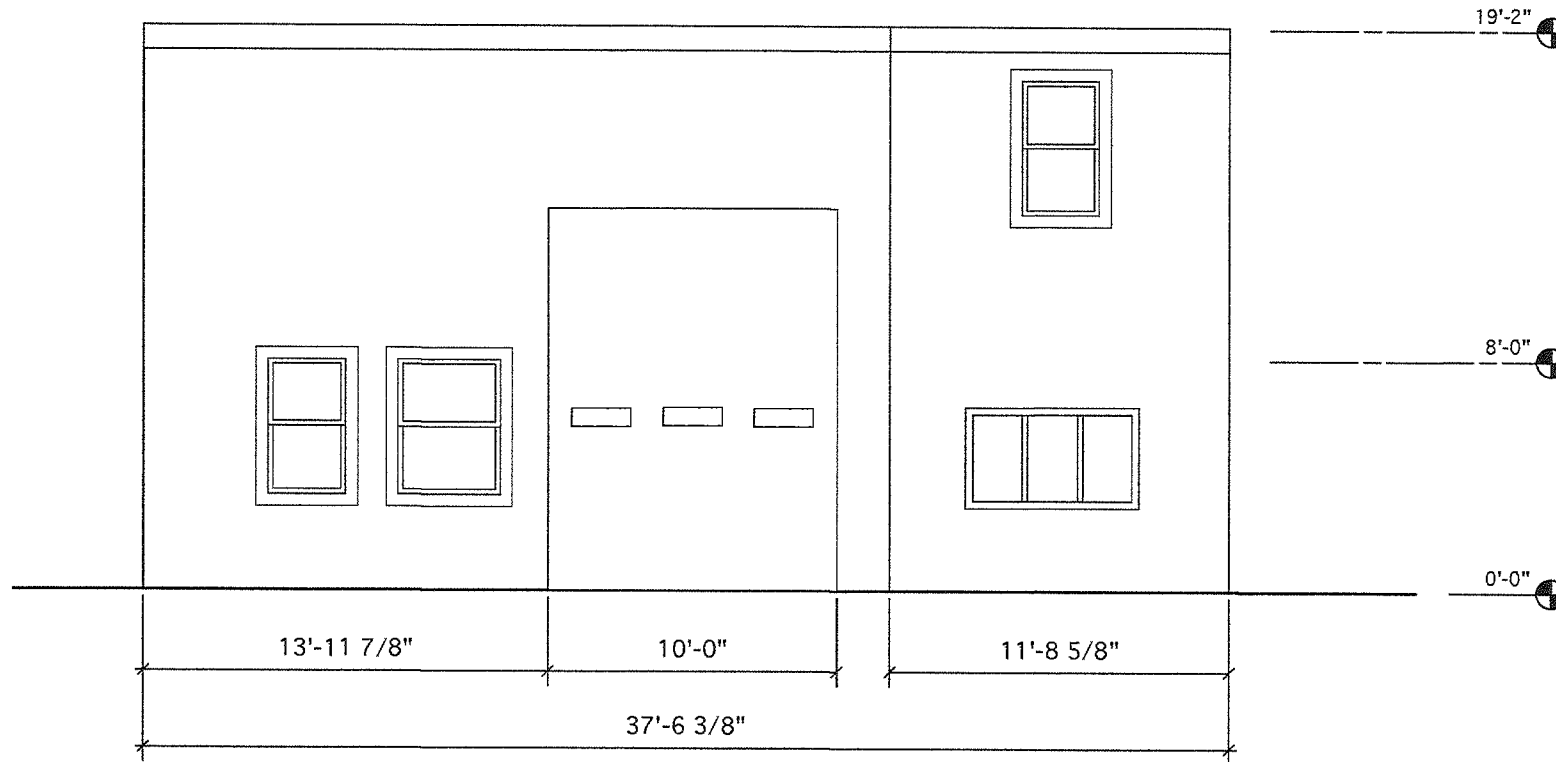

① Existing Front Elevation
1/4"=1'

NOTES/LEGENDS

For Zoning Review Only

REVISIONS

DISCOVER

PS Design
463a 5th Ave. #3F
Brooklyn, NY 11215
718.677.3539

MECHANICAL ENGINEER

STRUCTURAL ENGINEER

PROJECT


AKIMENKO MEATS
453 Somerville Ave.
Somerville, MA 02143

SCALE: VARIES
DATE: 08/28/12

A.101

RECEIVED
S.P.C.D. AND
PLANNING DEPT.

2012 SEP 12 PM 7:09

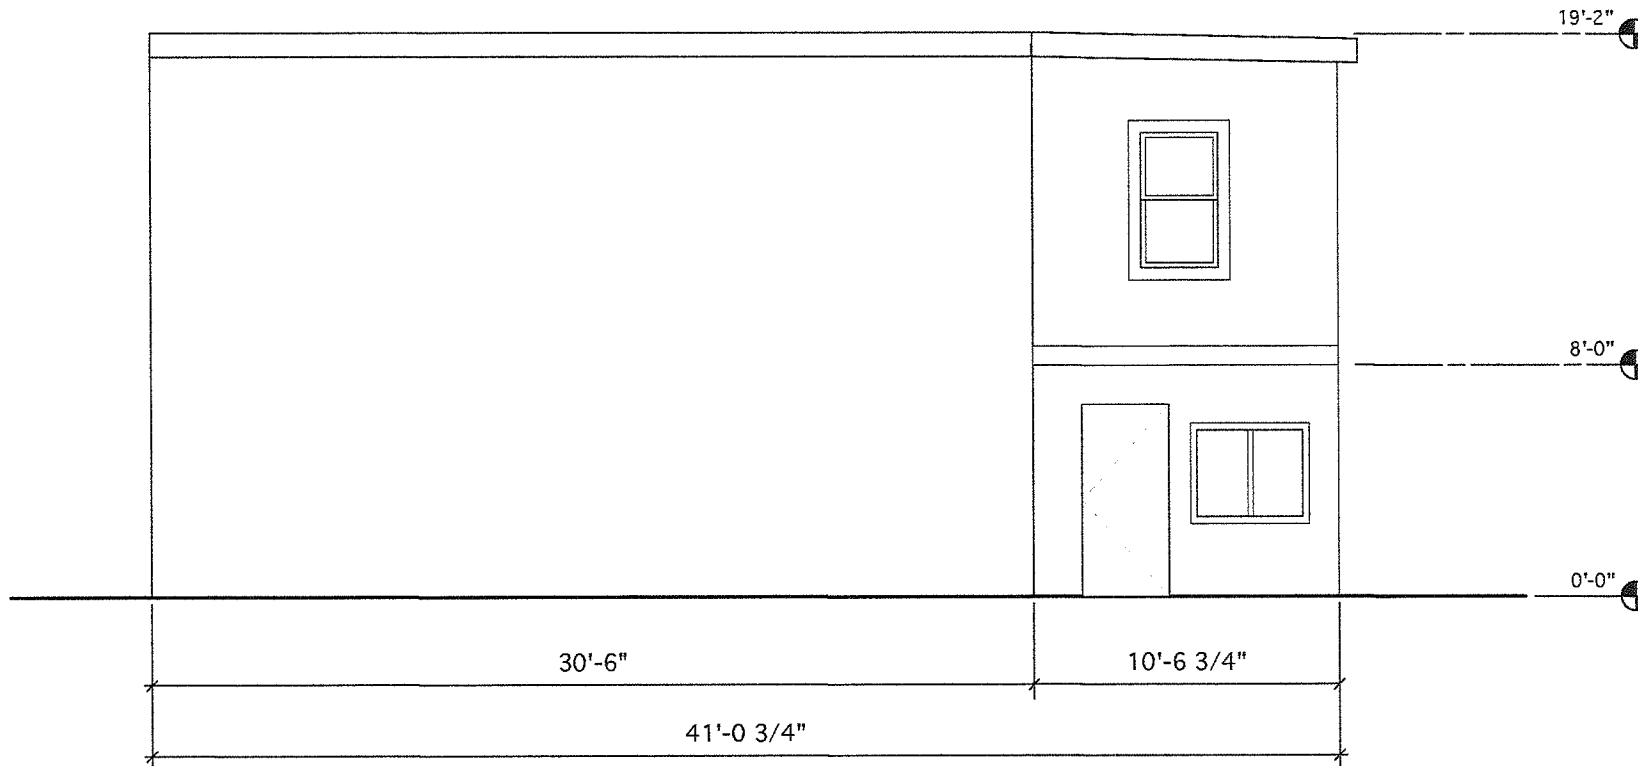

① Existing Side Elevation
1/4"=1'

NOTES/LEGENDS

For Zoning Review Only

REVISIONS

DESIGNER:

PS Design
463a 5th Ave. #3F
Brooklyn, NY 11215
718.877.3939

MECHANICAL ENGINEER

STRUCTURAL ENGINEER

PROJECT:


AKIMENKO MEATS
453 Somerville Ave.
Somerville, MA 02143

SCALE: VARIES
DATE: 08/28/12

A.102

RECEIVED
S.P.C.D. AND
PLANNING DEPT.

2012 SEP 12 PM 7:09

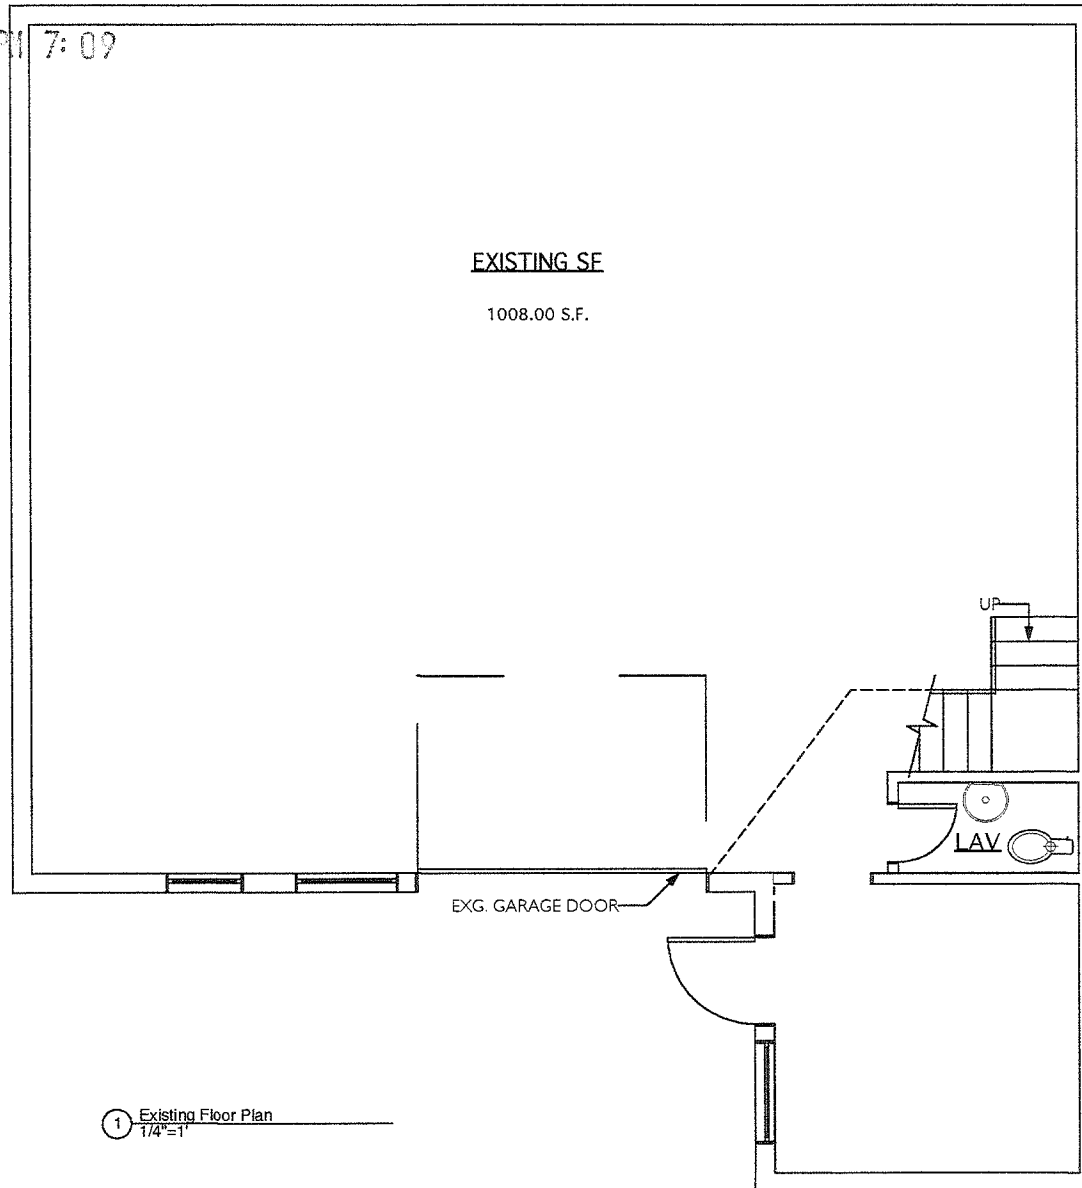

1 Existing Floor Plan
1/4"=1'

NOTES/LEGENDS

For Zoning Review Only

PREPARED:

DESIGNER:

PS Design
463a 5th Ave. #3F
Brooklyn, NY 11215
718.877.3999

MECHANICAL ENGINEER:

STRUCTURAL ENGINEER:

PROJECT:


AKIMENKO MEATS
453 Somerville Ave.
Somerville, MA 02143

SCALE: VARIES
DATE: 08/28/12

A.100

RECEIVED
S.P.C.D. AND
PLANNING DEPT.

2012 SEP 12 PM 7:09

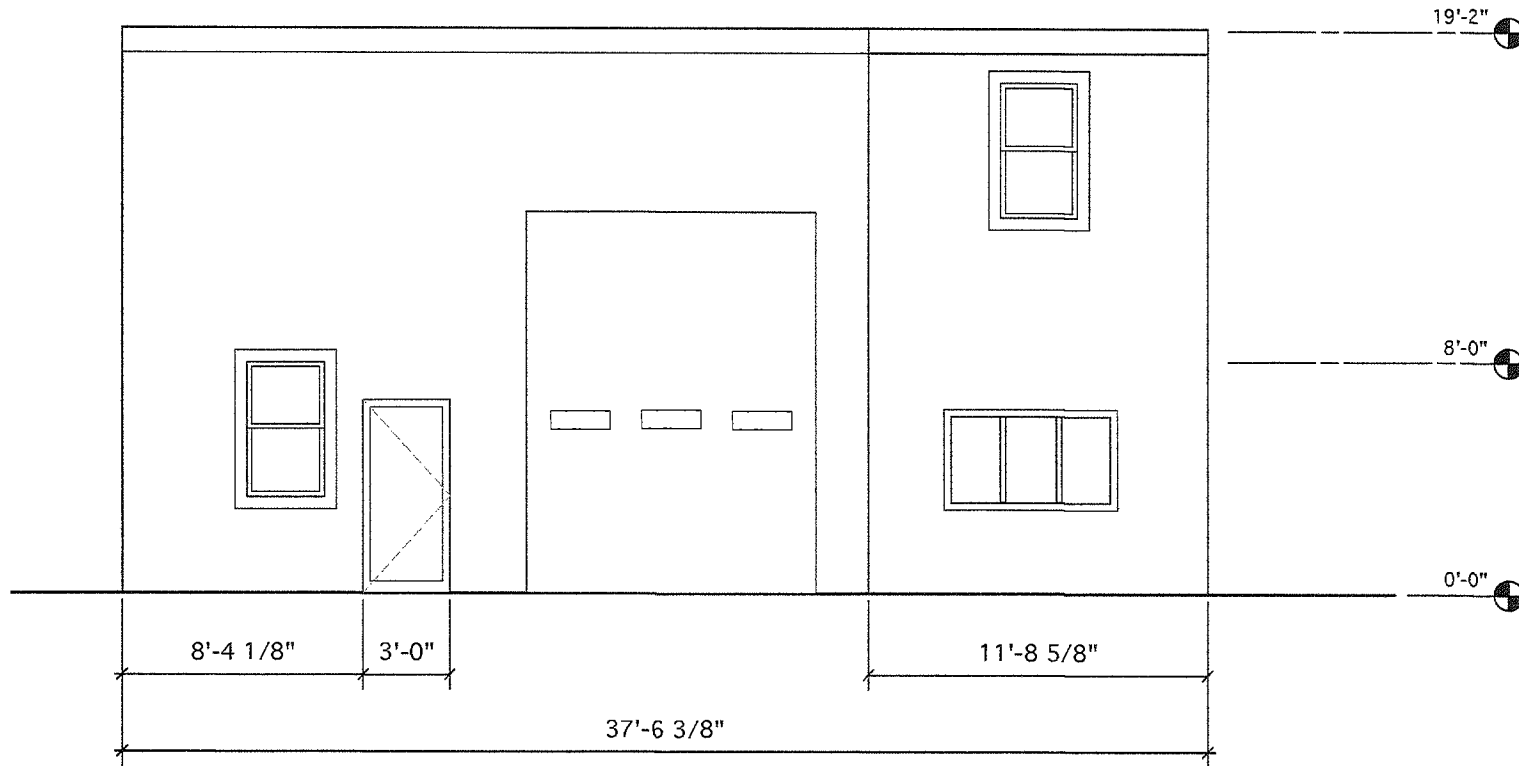


1 Proposed Front Elevation
1/4" = 1'

NOTES/LEGENDS
For Zoning Review Only
REVISIONS:
DESIGNER: PS Design 463a 31st Ave. #5F Brooklyn, NY 11215 718.877.3939
MECHANICAL ENGINEER:
STRUCTURAL ENGINEER:
PROJECT: AKIMENKO MEATS 453 Somerville Ave. Somerville, MA 02143
SCALE: VARIES DATE: 09/28/12
A.104

RECEIVED
S.P.C.D. AND
PLANNING DEPT.

2012 SEP 12 PM 7:09

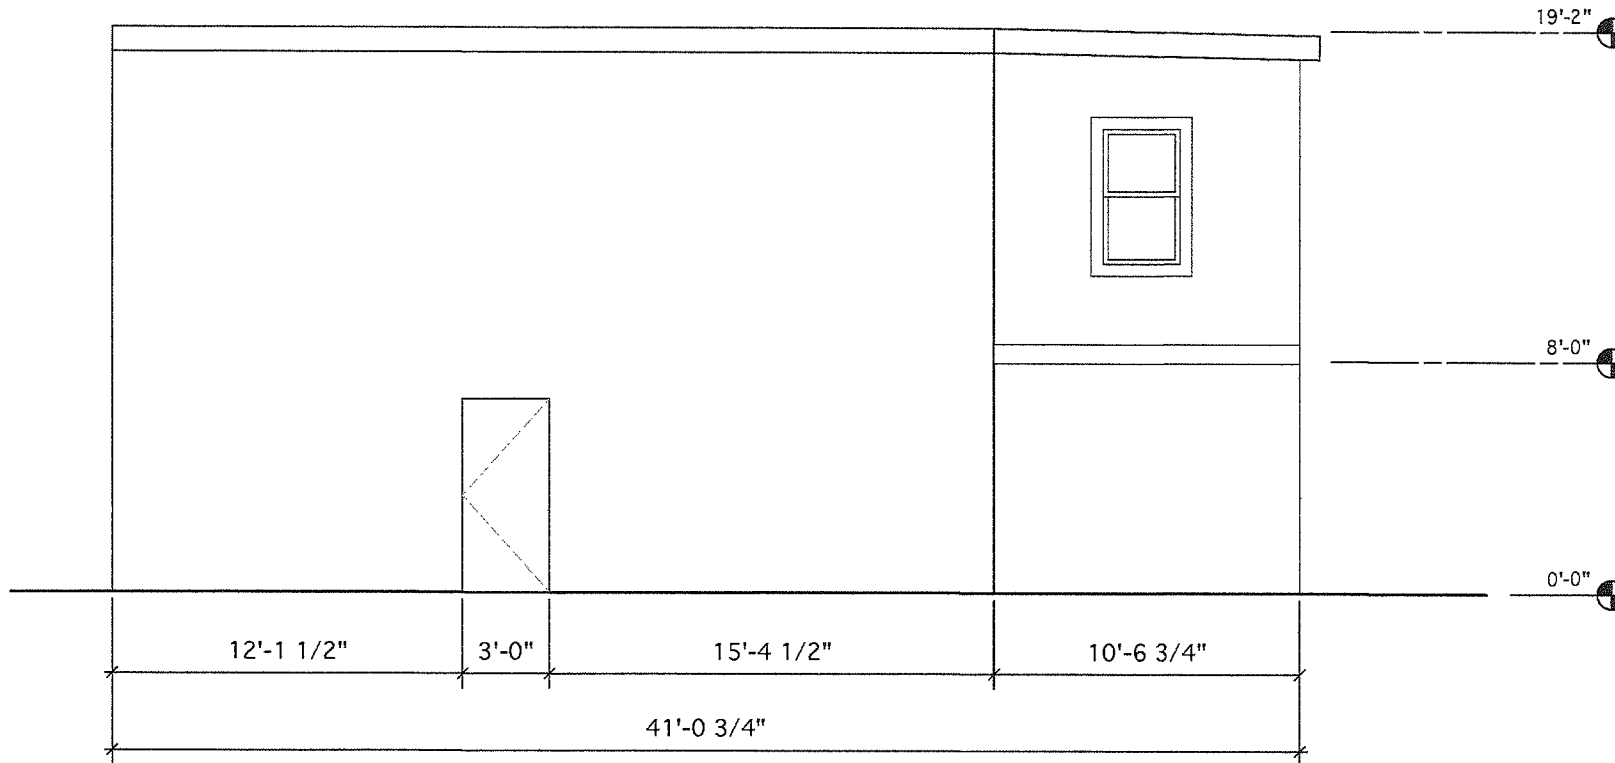

1 Proposed Side Elevation
1/4"=1'

NOTES/LEGENDS	
For Zoning Review Only	
REVISIONS:	
DESIGNER: PS Design 463a 5th Ave. #3F Brooklyn, NY 11215 718.877.3909	
MECHANICAL ENGINEER	
STRUCTURAL ENGINEER	
PROJECT: AKIMENKO MEATS 453 Somerville Ave. Somerville, MA 02143	
SCALE: VARIES DATE: 09/26/12	
A.105	


RECEIVED
S.P.C.D. AND
PLANNING DEPT.

012 SEP 12 PM 7:07

SQUARE FOOTAGE

KITCHEN/PREP: 400 SF
WALK-IN REF.: 100 SF
DSIH ROOM: 90.28 SF
OFFICE: 100 SF
RETAIL: 250 SF

TOTAL: 940.28

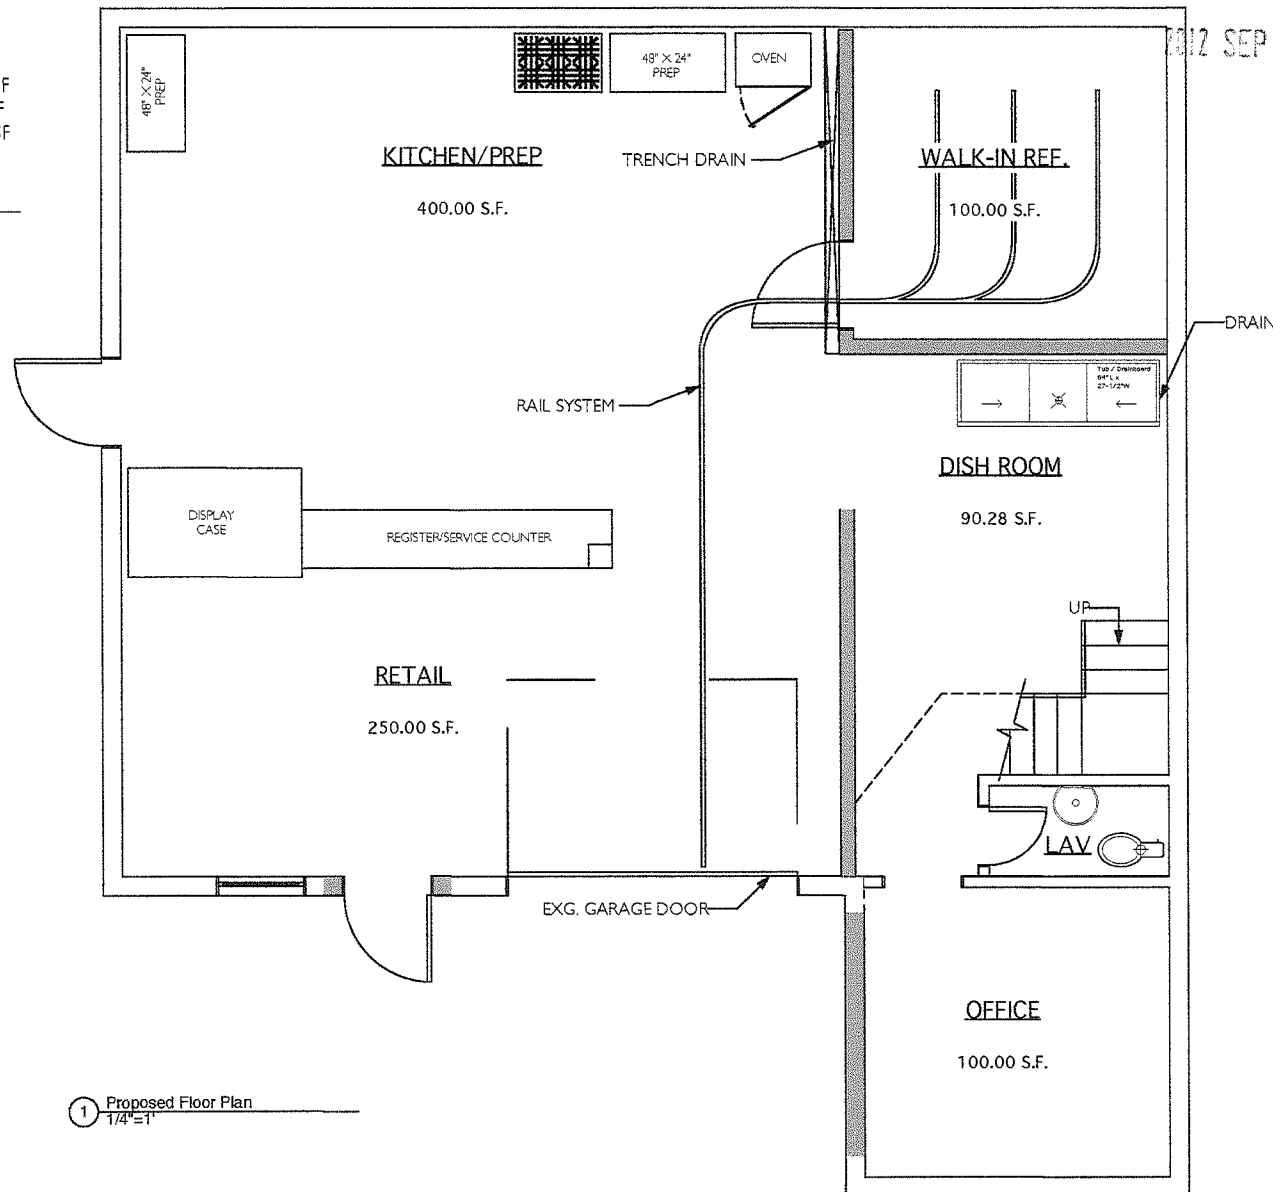

1 Proposed Floor Plan
1/4"=1'

NOTES/LEGENDS

For Zoning Review Only

DESIGNER:
PS Design
463a 5th Ave. #3F
Brooklyn, NY 11215
718.677.3939

MECHANICAL ENGINEER

STRUCTURAL ENGINEER

PROJECT:

AKIMENKO MEATS
453 Somerville Ave.
Somerville, MA 02143

SCALE: VARIES
DATE: 09/26/12

A.103

RECEIVED
S.P.C.D. AND
PLANNING DEPT.

2012 SEP 12 PM 7:10



RECEIVED
S.P.C.D. AND
PLANNING DEPT.

2012 SEP 12 PM 7:10

AKIMENKO MEATS

[space for
public art]

453

135

135