

NEW 3070
EGRESS
DOOR

NOTE 1

DEMO WALL

SEE SHEET A-02 FOR
EXPANDED DETAILS

NOTE 2

INSTALL TEN 8'
FLOURECENT
LIGHT FIXTURES

EXISTING GARAGE
DOOR

EXISTING GARAGE
DOOR

NOTE 1

NOTE 3

NOTE 1

FLOOR PLAN
SCALE: 1"=10'

LEGEND

- PROPOSED
- - - EXISTING
- - - DEMO
- ▨ REQUIRED CLEAR FLOOR SPACE

NOTES


1. INSTALL 12' HIGH PLYWOOD, INSTALL DRYWALL ABOVE TO 20' HIGH (FIRE TAPE ONLY)
2. INSTALL 8' HIGH PLYWOOD OVER EXISTING MASONRY WALL
3. INSTALL 20' HIGH DRYWALL (FIRE TAPE ONLY)
4. ALL FLOORING AND TILE BY OTHERS
5. PAINTING AND INTERIOR FINISH, OTHER THAN SHOWN ABOVE, BY OTHERS.

KNEELAND CONSTRUCTION
CORPORATION
407R MYSTIC AVE SUITE 34B
MEDFORD, MA
MEDFORD, MA 02155
P: (781) 393-9899 F: (781) 393-0601

CROSSFIT GYM

GREG CAIN
44 PARK ST.
SOMERVILLE, MA

REVISION	DATE	TITLE
CHECKED BY: COD	DRAWN BY: GCD	SCALE: AS NOTED
TITLE		DATE: 3/14/13
CROSSFIT GYM		SHEET NO.
		A-01

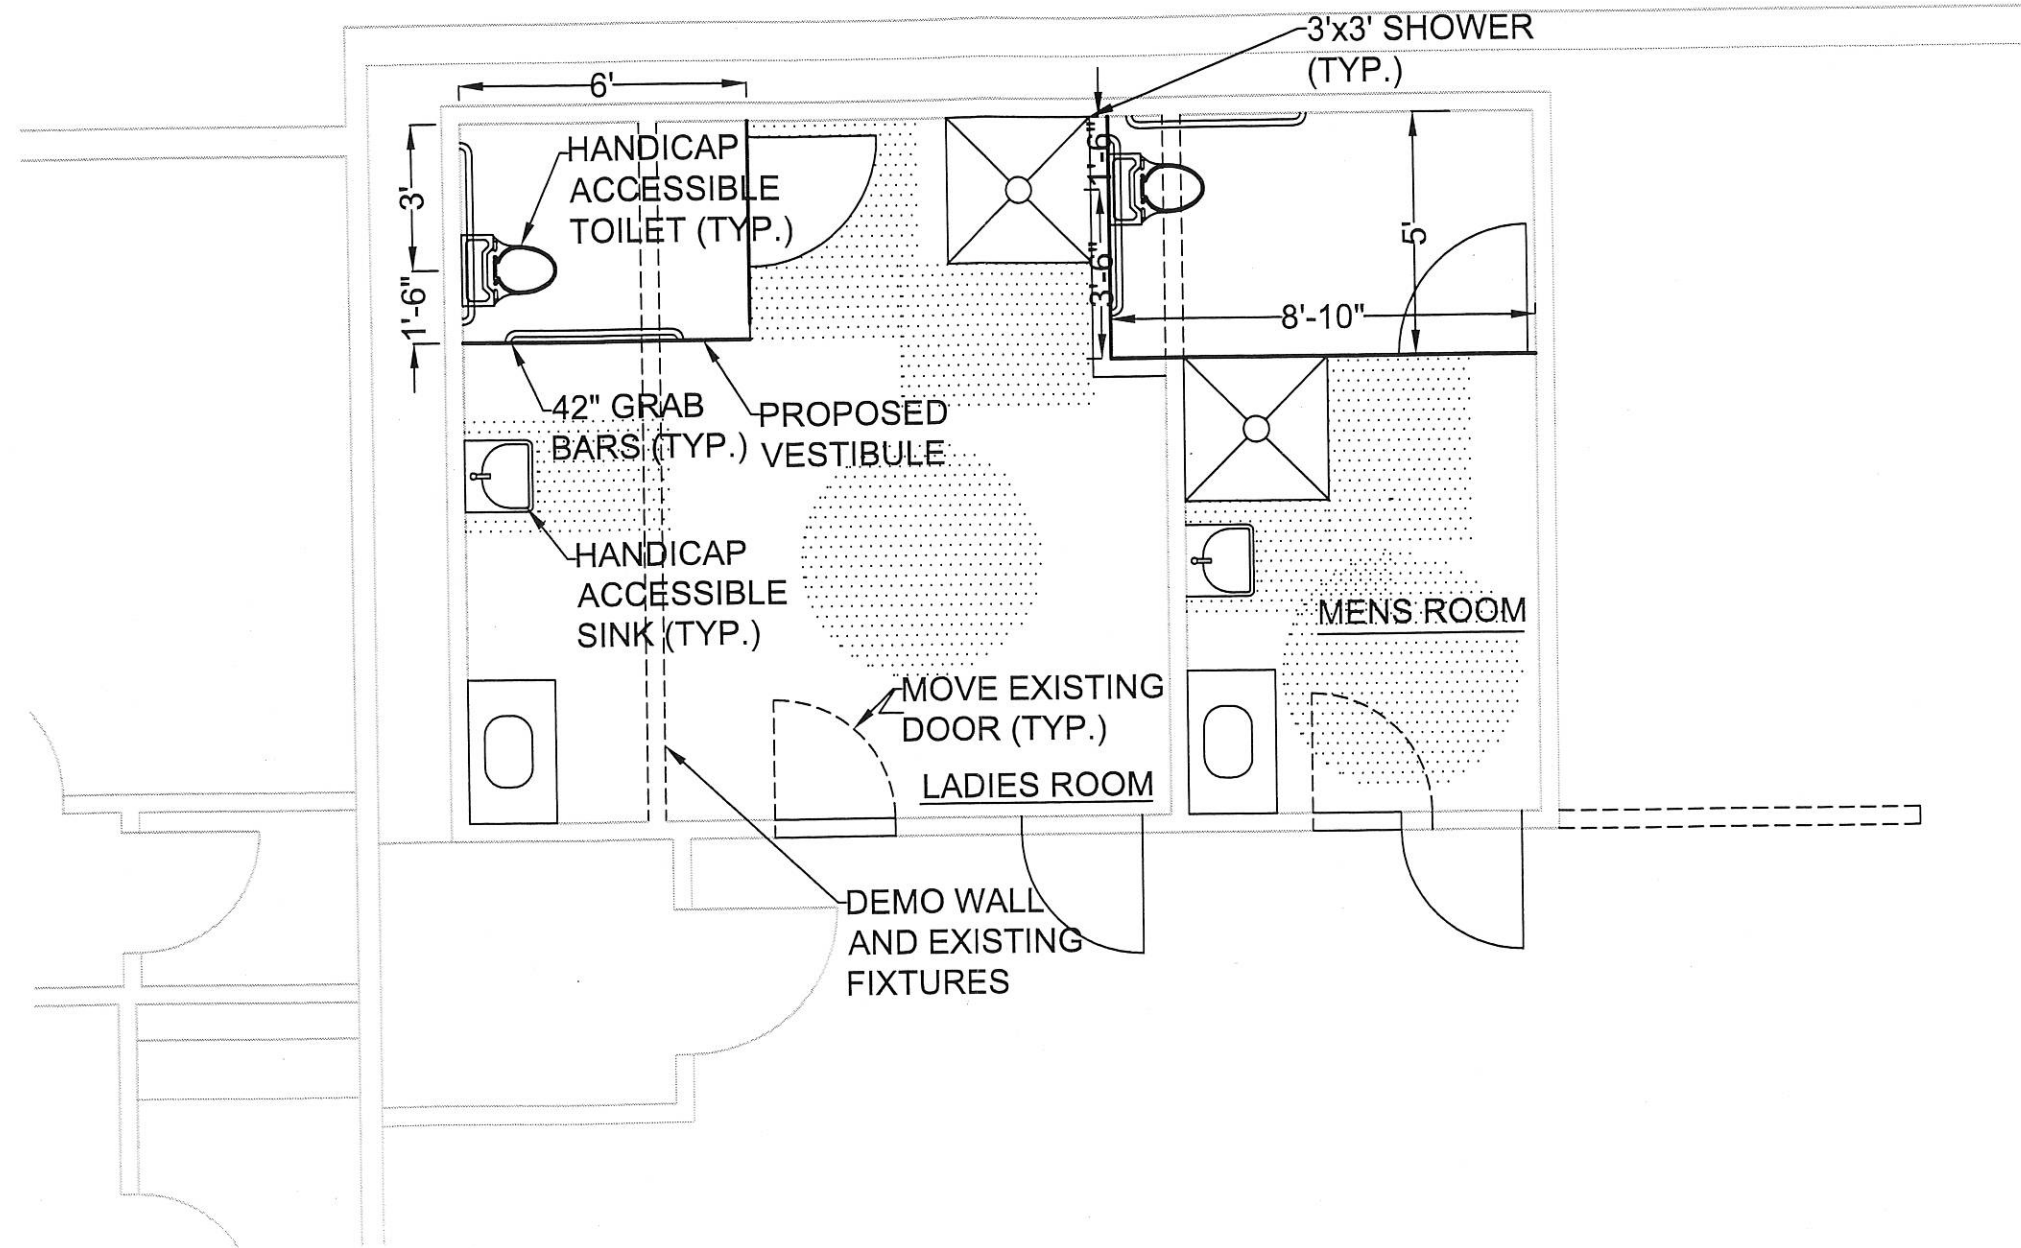

RESTROOM PLAN
SCALE: 1/4"=1'-0"

KNEELAND CONSTRUCTION CORPORATION 407R MYSTIC AVE SUITE 34B MEDFORD, MA MEDFORD, MA 02155 P:(781) 393-9899 F:(781) 393-0601	REVISION	DATE	TITLE	
CROSSFIT GYM GREG CAIN 44 PARK ST. SOMERVILLE, MA	CHECKED BY: COD		DRAWN BY: GCD	SCALE: AS NOTED
	TITLE			DATE: 3/14/13
	CROSSFIT GYM			SHEET NO.
				A-02

