
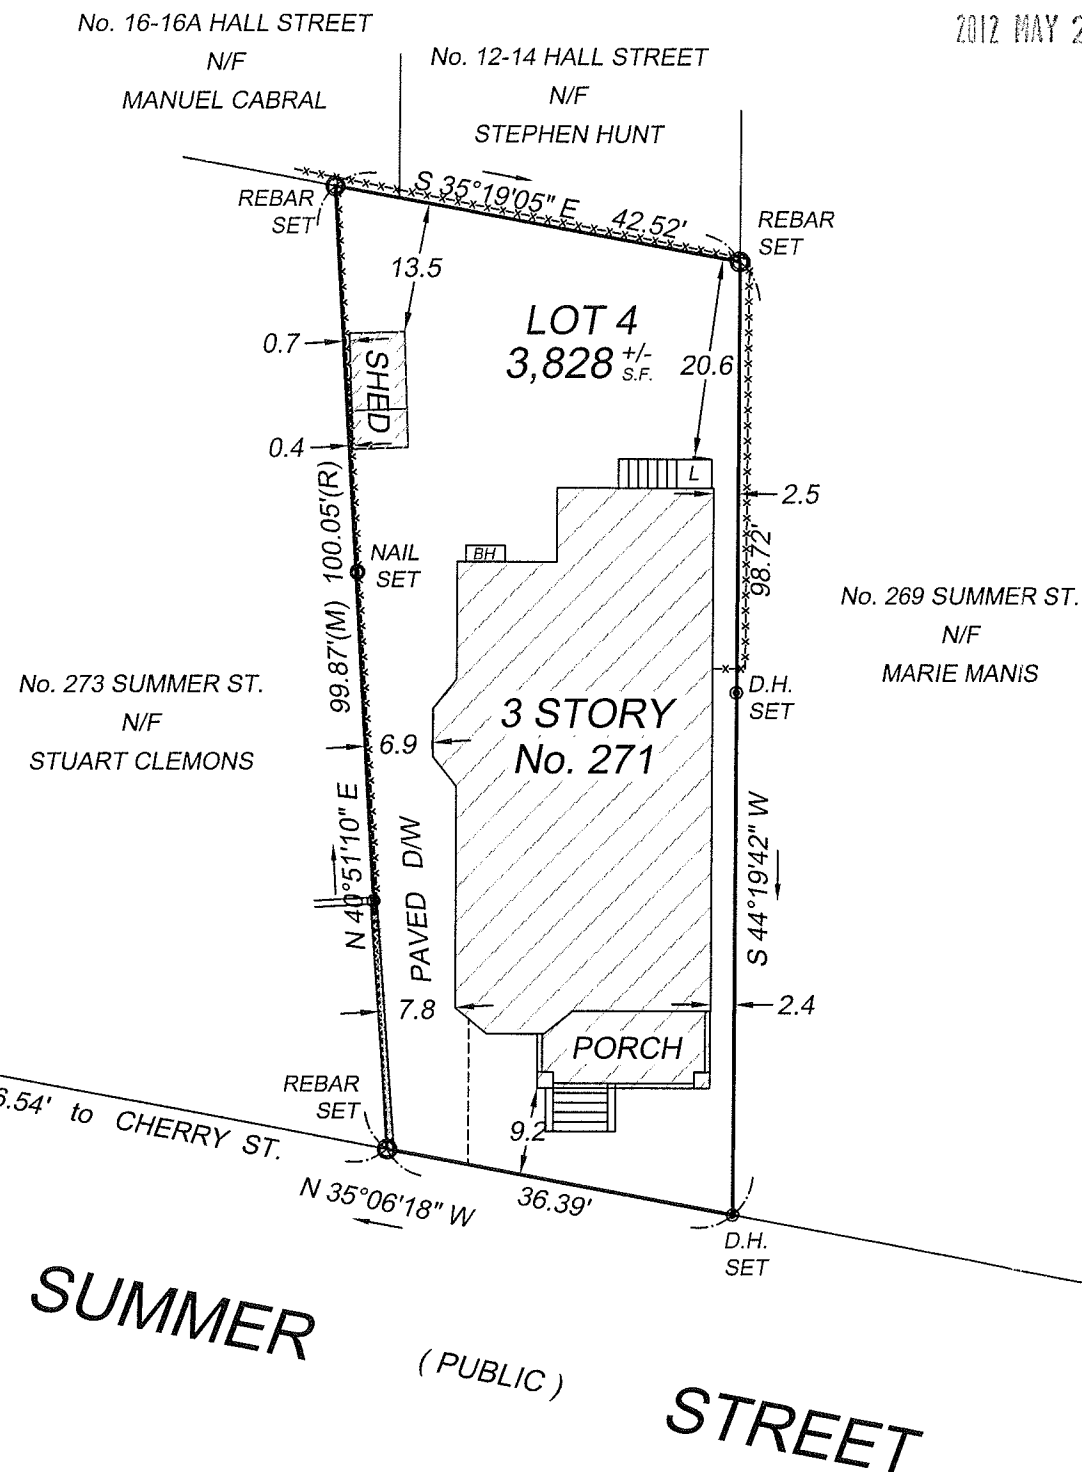


RECEIVED
S.P.C.D. AND
PLANNING DEPT.

2012 MAY 23 AM 10: 57

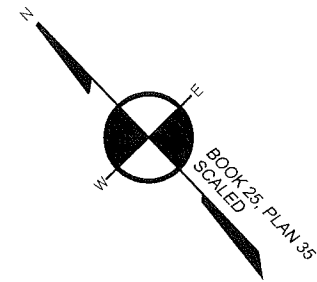

NOTES

LOT COVERAGE = 42.2%

REFERENCES

DEED: BOOK 33045, PAGE 332

PLAN: BOOK 195, PAGE 34

BOOK 23, PAGE 35


CITY OF SOMERVILLE F.B. NOTES BK.70, PP.68-73

CITY OF SOMERVILLE F.B. NOTES BK.61, PP.68-77

FIELD BOOK	PAGE	INSP. BY	DRAFT. BY	CHECKED BY
C16	28	D/S	RAP	GCC

CERTIFICATION

I CERTIFY THAT THIS PLAN WAS MADE FROM
AN INSTRUMENT SURVEY ON THE GROUND
BETWEEN THE DATES OF AUGUST 5 AND 6, 2008
AND ALL STRUCTURES ARE LOCATED AS SHOWN
HEREON.

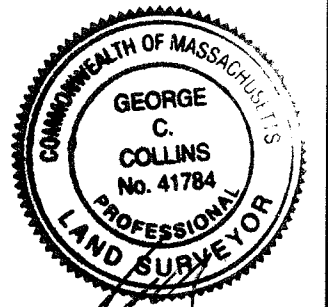

CERTIFIED PLOT PLAN


LOCATED AT

**271 SUMMER STREET
SOMERVILLE, MA**

SCALE: 1 INCH = 20 FEET

DATE: AUGUST 15, 2008

PREPARED FOR: GASTON DE LOS REYES
271 SUMMER STREET
SOMERVILLE, MA

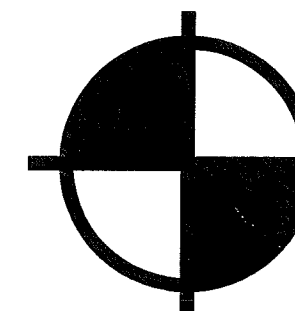


**BOSTON
SURVEY, INC.**

UNIT C-4 SHIPWAYS PLACE
CHARLESTOWN, MA. 02129
(617)242-1313

JOB #: 08-00246

FILE#: 08-00426 - 08/06/08

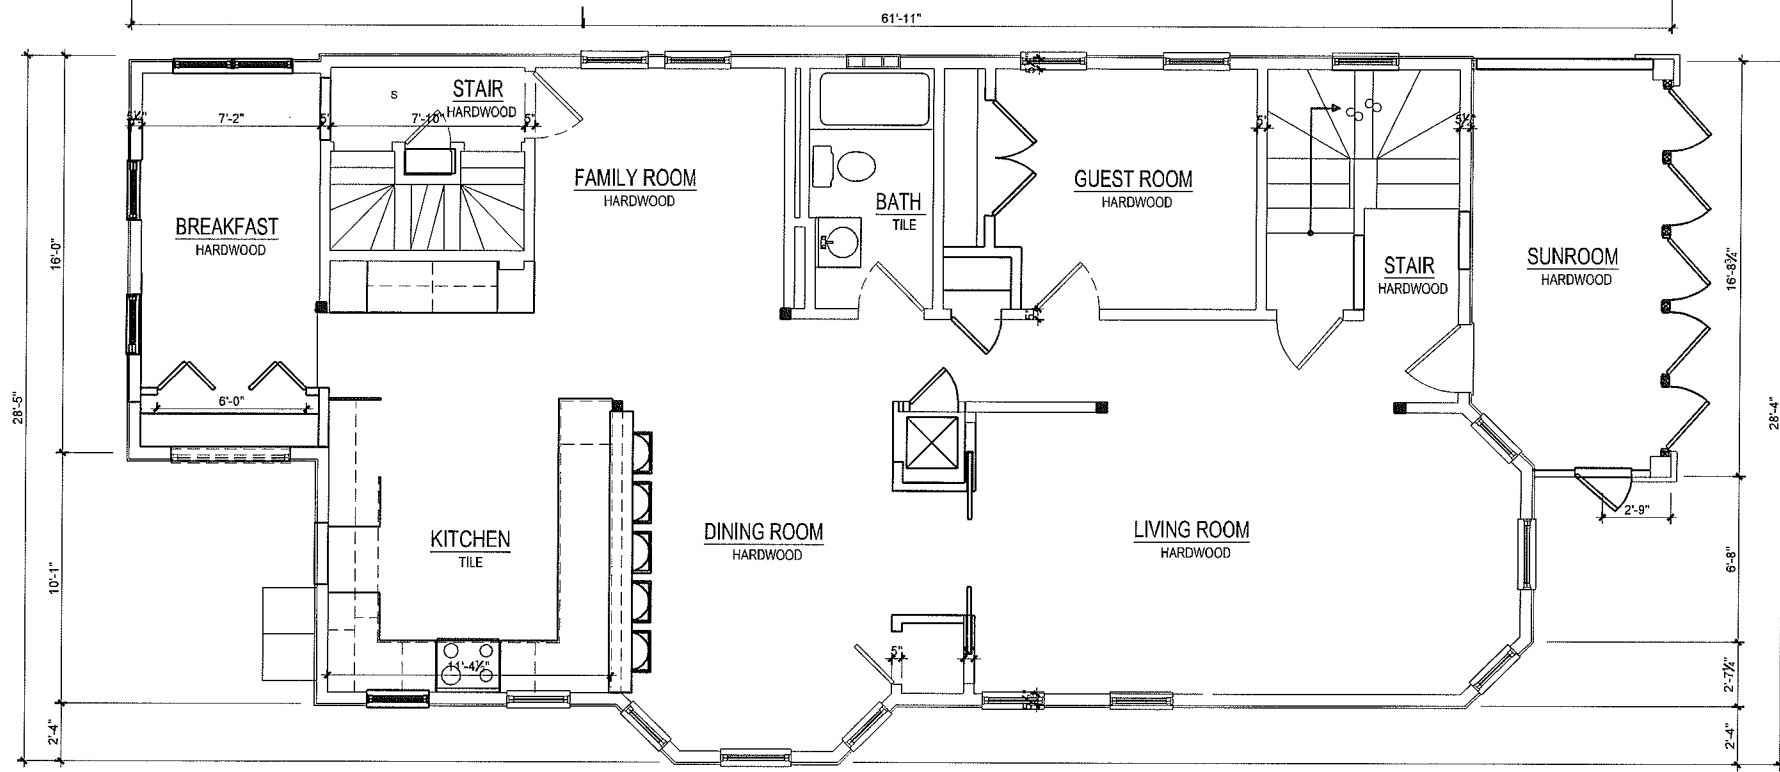

SECOND FLOOR PLAN
1/4" = 1'-0"
1400 sqft



THIRD FLOOR PLAN
1/4" = 1'-0"
1400 sqft

ACROPOLIS
DESIGN CONSULTANTS
18 DARBY STREET WORCESTER, MA 01605
TEL: (774) 262-3187 rh@acropolisdesign.org

ARCHITECT
DERICK SNARE
ARCHITECT
SOMERVILLE, MA 01901
dsnare9985@aol.com

SEAL/STAMP

COPYRIGHT

DRAWING REVISIONS

No.	Description	Date

ORIENTATION

Geographical North

Project North



DRAWING DATA
Scale: AS NOTED
Date:
Drawn By: R.H.
Checked By:

DRAWING TITLE
**UNIT 1
SECOND &
THIRD FLOOR**

DRAWING NUMBER
A-1

MAY 16, 2012

RECEIVED
S.P.C.D. AND
PLANNING DEPT.
2012 MAY 23 AM 10:58

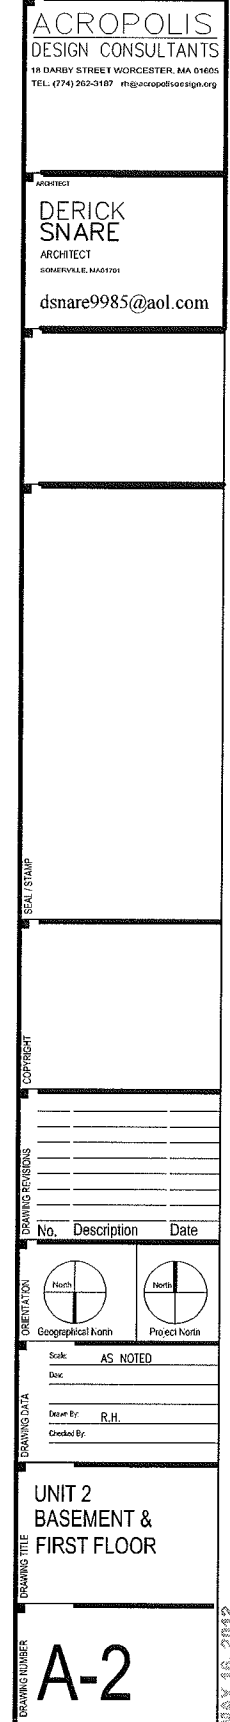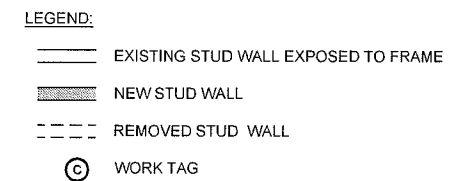



RECEIVED
S.P.C.D. AND
PLANNING DEPT.
2012 MAY 23 AM 10:58

ARCHITECT
DERICK SNARE
ARCHITECT
SOMERVILLE, MA 01901
dsnare9985@aol.com

STRUCTURAL ENGINEER
ROGER P. REIDY, PE
STRUCTURAL ENGINEER
76 QUEENS WAY, STE. 4
FRAMINGHAM, MA 01901
TEL: (508) 426-0667
FAX: (508) 877-7622
CELL: (517) 969-5390

RECEIVED
S.P.C.D. AND
PLANNING DEPT.

2012 MAY 24 PM 5:03

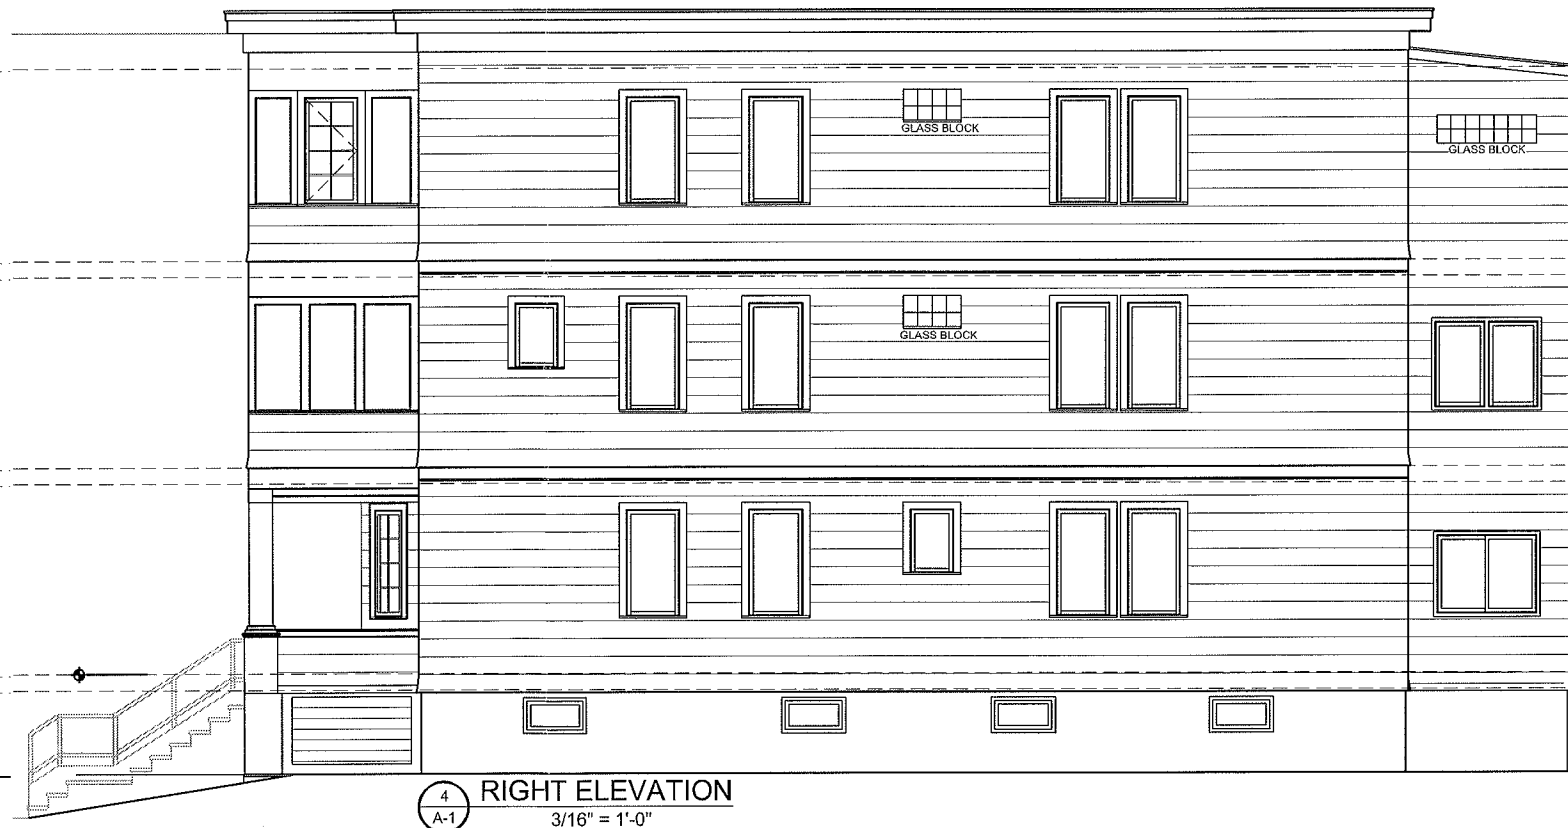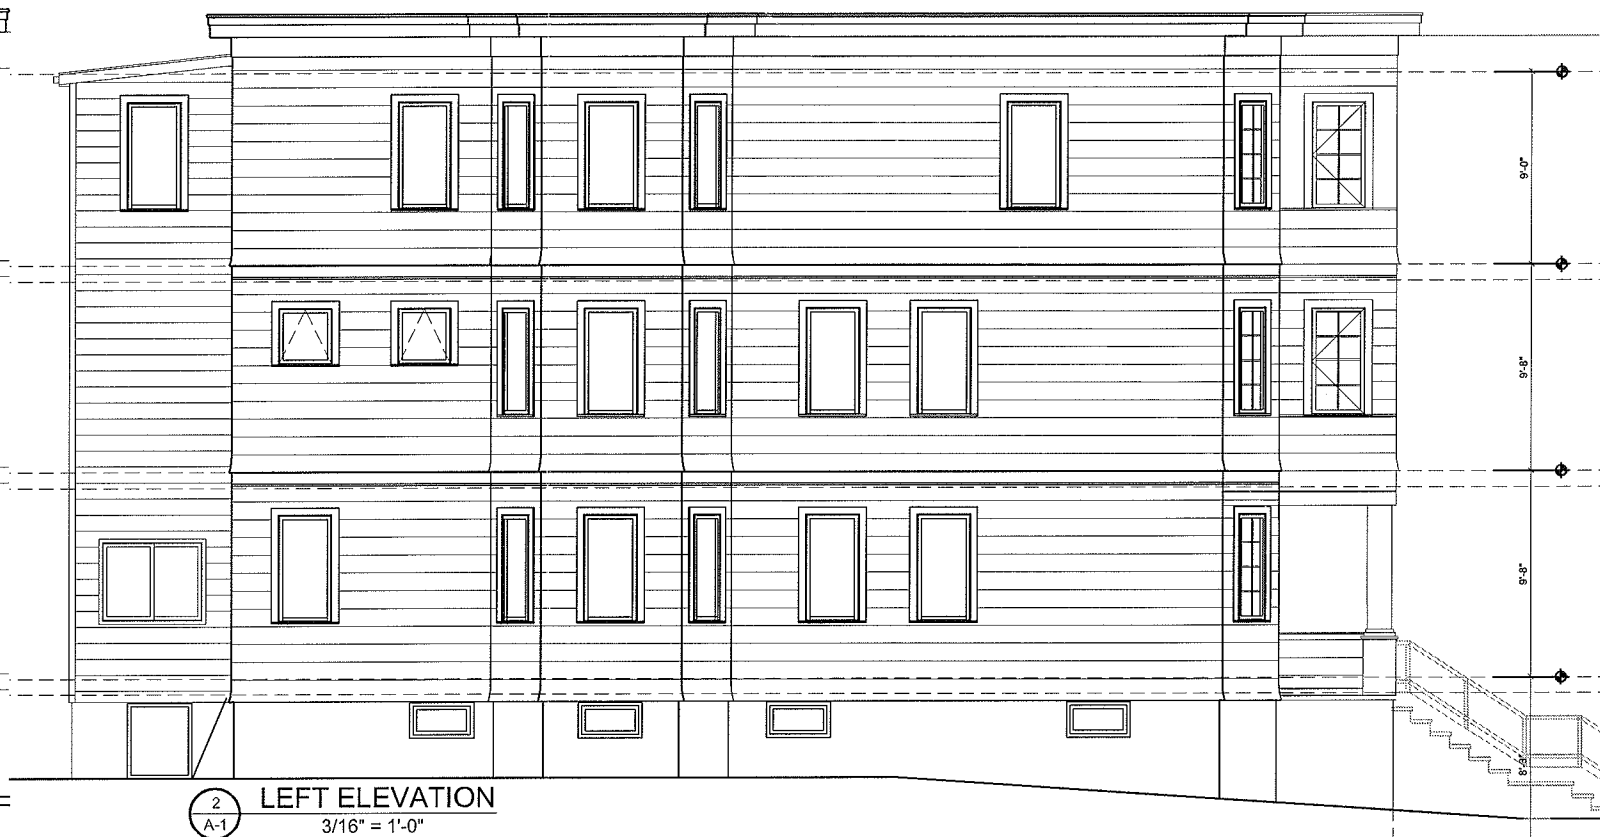

SEAL / STAMP

COPYRIGHT

DRAWING REVISIONS

No.	Description	Date

ORIENTATION	
 Geographical North	 Project North

Scale: AS NOTED

Date:

Drawn By: R.H.




Checked By:

DRAWING DATA

BUILDING
ELEVATIONS
EXISTING

DRAWING TITLE

DRAWING NUMBER
A-3

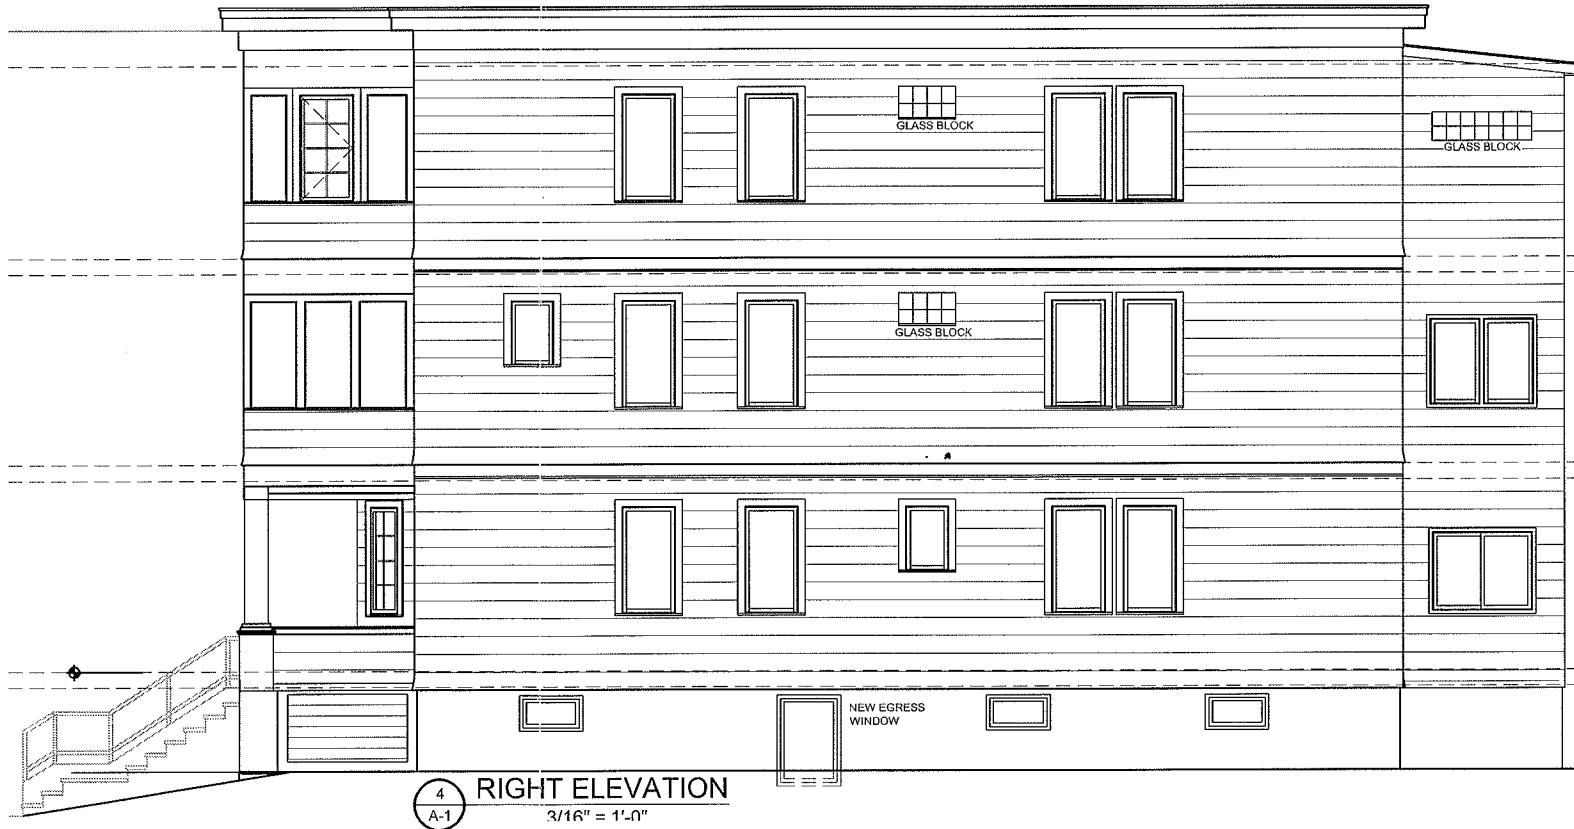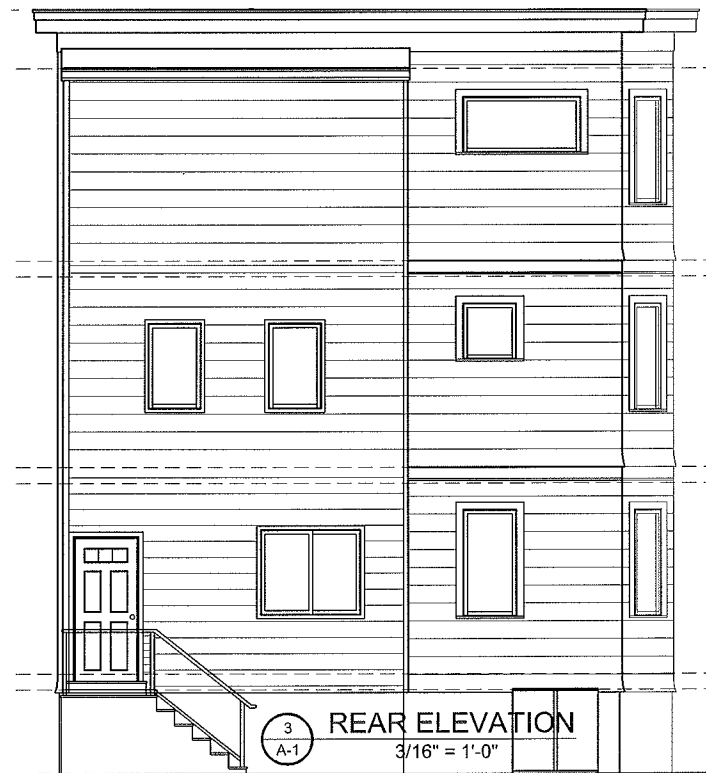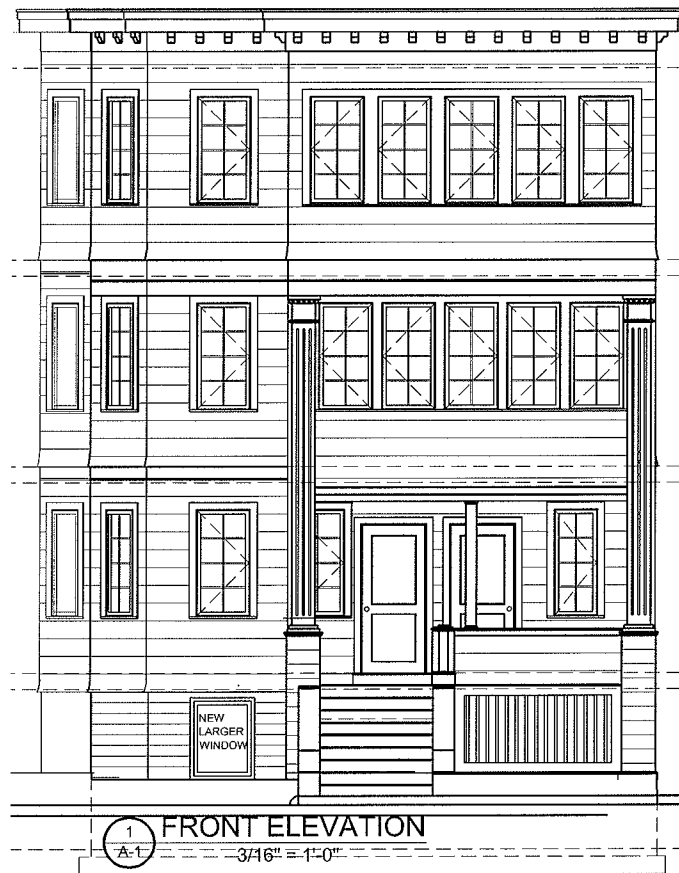

ACROPOLIS
RESIDENTIAL DESIGN & DRAFTING SERVICES
10 DAWBY STREET WORCESTER, MA 01609 TEL: (774) 252-0187

ARCHITECT
DERICK SNARE
ARCHITECT
SOMERVILLE, MA 01901
dsnare9985@aol.com

STRUCTURAL ENGINEER
ROGER P. REIDY, PE
STRUCTURAL ENGINEER
70 QUEENS WAY, STE. 4
FRAMINGHAM, MA 01701
TEL: (508) 877-6067
FAX: (508) 877-7622
CELL: (517) 669-6396

SEAL / STAMP

COPYRIGHT

DRAWING REVISIONS

No.	Description	Date

ORIENTATION
Geographical North
Project North

Scale: AS NOTED

Date:

Drawn By: R.H.
Checked By:

BUILDING
ELEVATIONS
PROPOSED

DRAWING NUMBER
A-4

RECEIVED
S.P.C.D. AND
PLANNING DEPT.
2012 MAY 24 PM 5:03