



03/20/15 CO APP


PROPOSED SEATING PLAN
Tasty Mo:Mo: 500 SF +/-
503B MEDFORD ST (INTERIOR)
SOMERVILLE, MA 10 SEATS

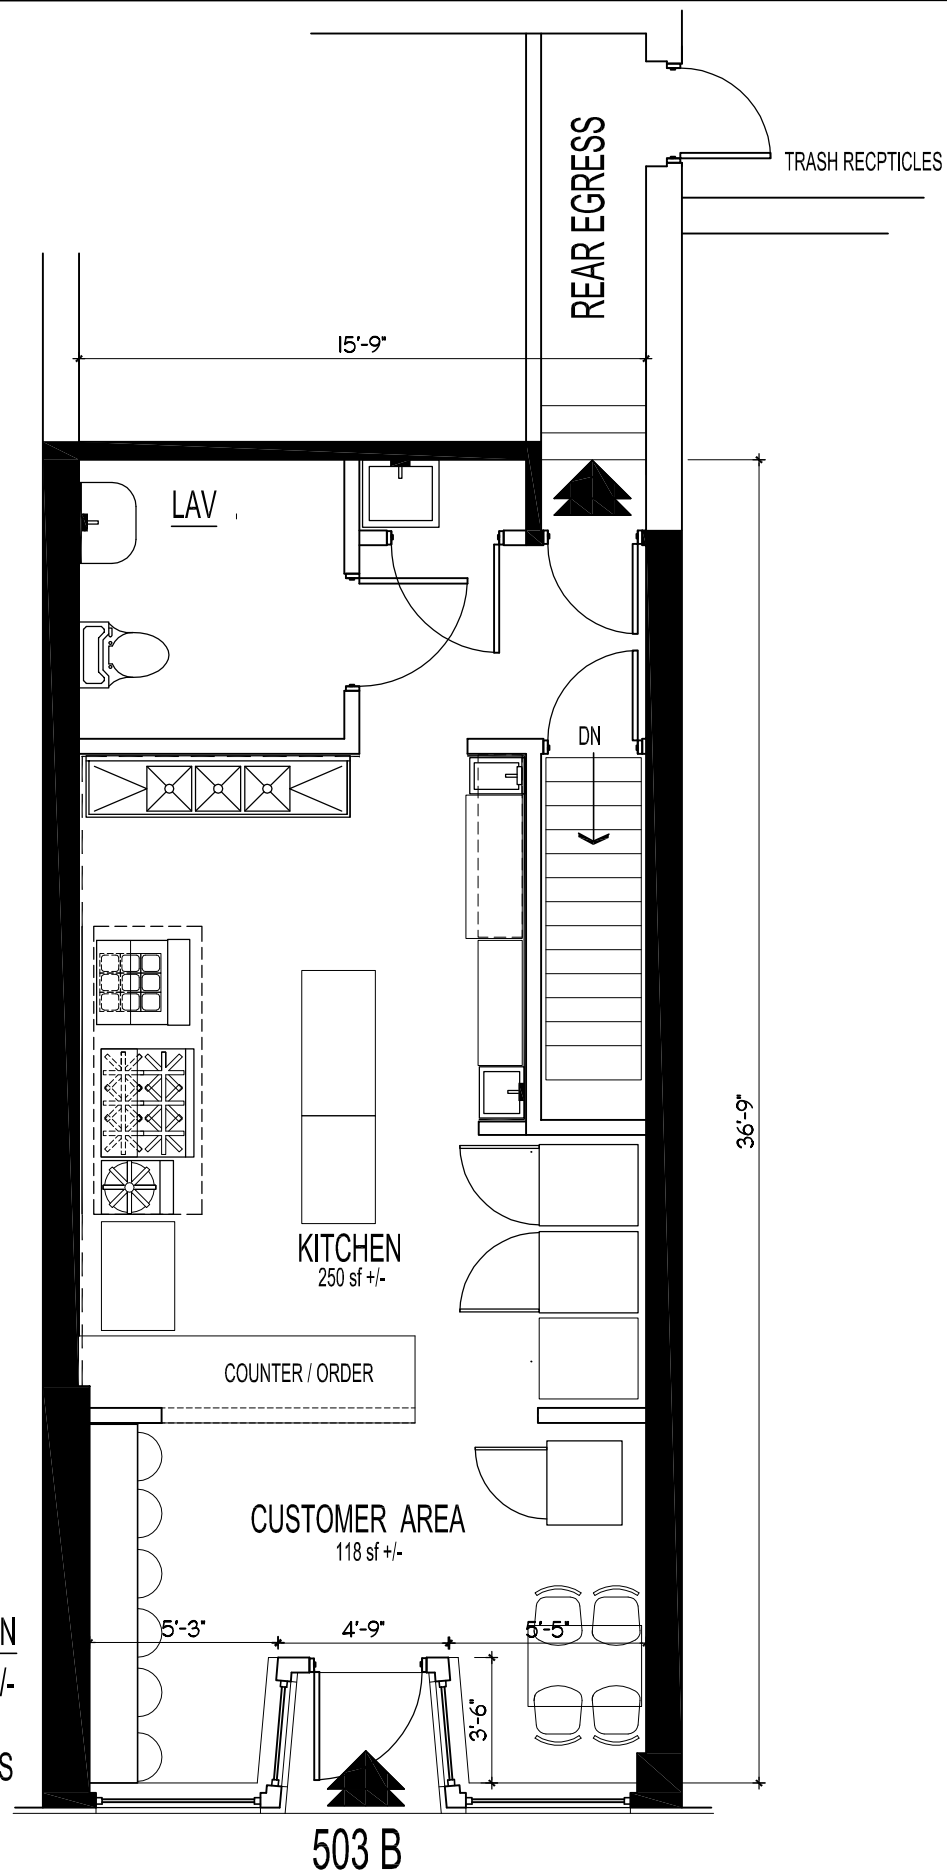

BASEMENT FLOOR PLAN
500 SF +/-

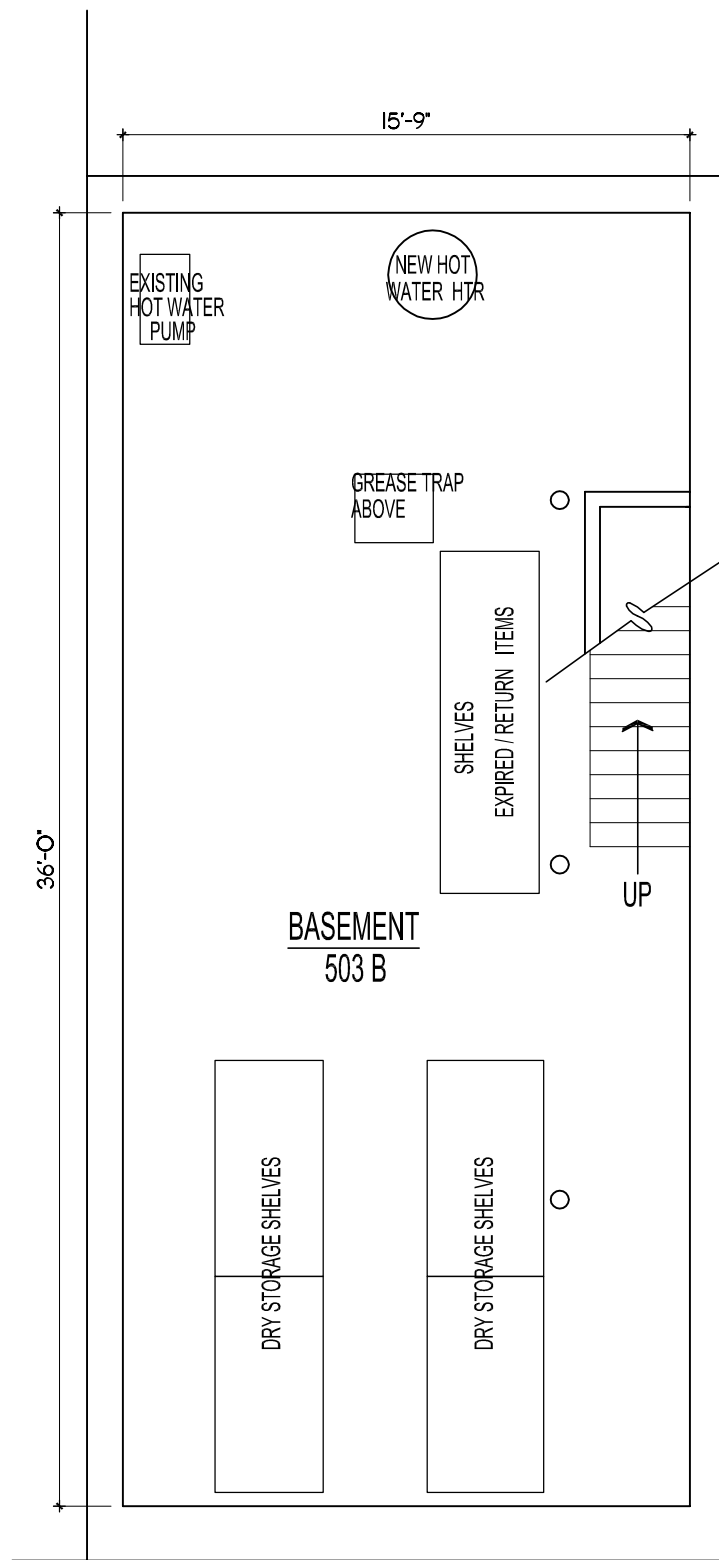

SFG STUDIOS
72 Minot Street
Reading, MA 01867
781.956.9773 tel
617.625.4844 fax

 

DESIGNERS • PLANNERS • ILLUSTRATORS

SEATING PLAN
TASTY MO:MO: TAKE-OUT
505 MEDFORD ST, SOMERVILLE, MA

GENERAL NOTES:
ALL DIMENSIONS TO BE
VERIFIED IN FIELD PRIOR
TO CONSTRUCTION AND
THE ORDERING OF ALL
MATERIALS. REPORT
ANY/ALL DISCREPANCIES
TO OWNER.

REVISIONS		HEALTH / ISD PERMIT APPLICATION SET
1	09/22/14	EQUIPMENT LIST UPDATES
2	11/05/14	SUBMIT ISD
3	11/25/14	ADDRESS CORRECTION
4	01/05/15	AS-BUILT FLOOR PLANS
5	03/20/15	PROPOSED SEATING PLAN / SP APPL

DRAWN BY SFG CK'D BY ADF

DATE 09/22/2014

PROJECT No.

SCALE 3/16" = 1'-0"

DRAWING No. SCH-1