


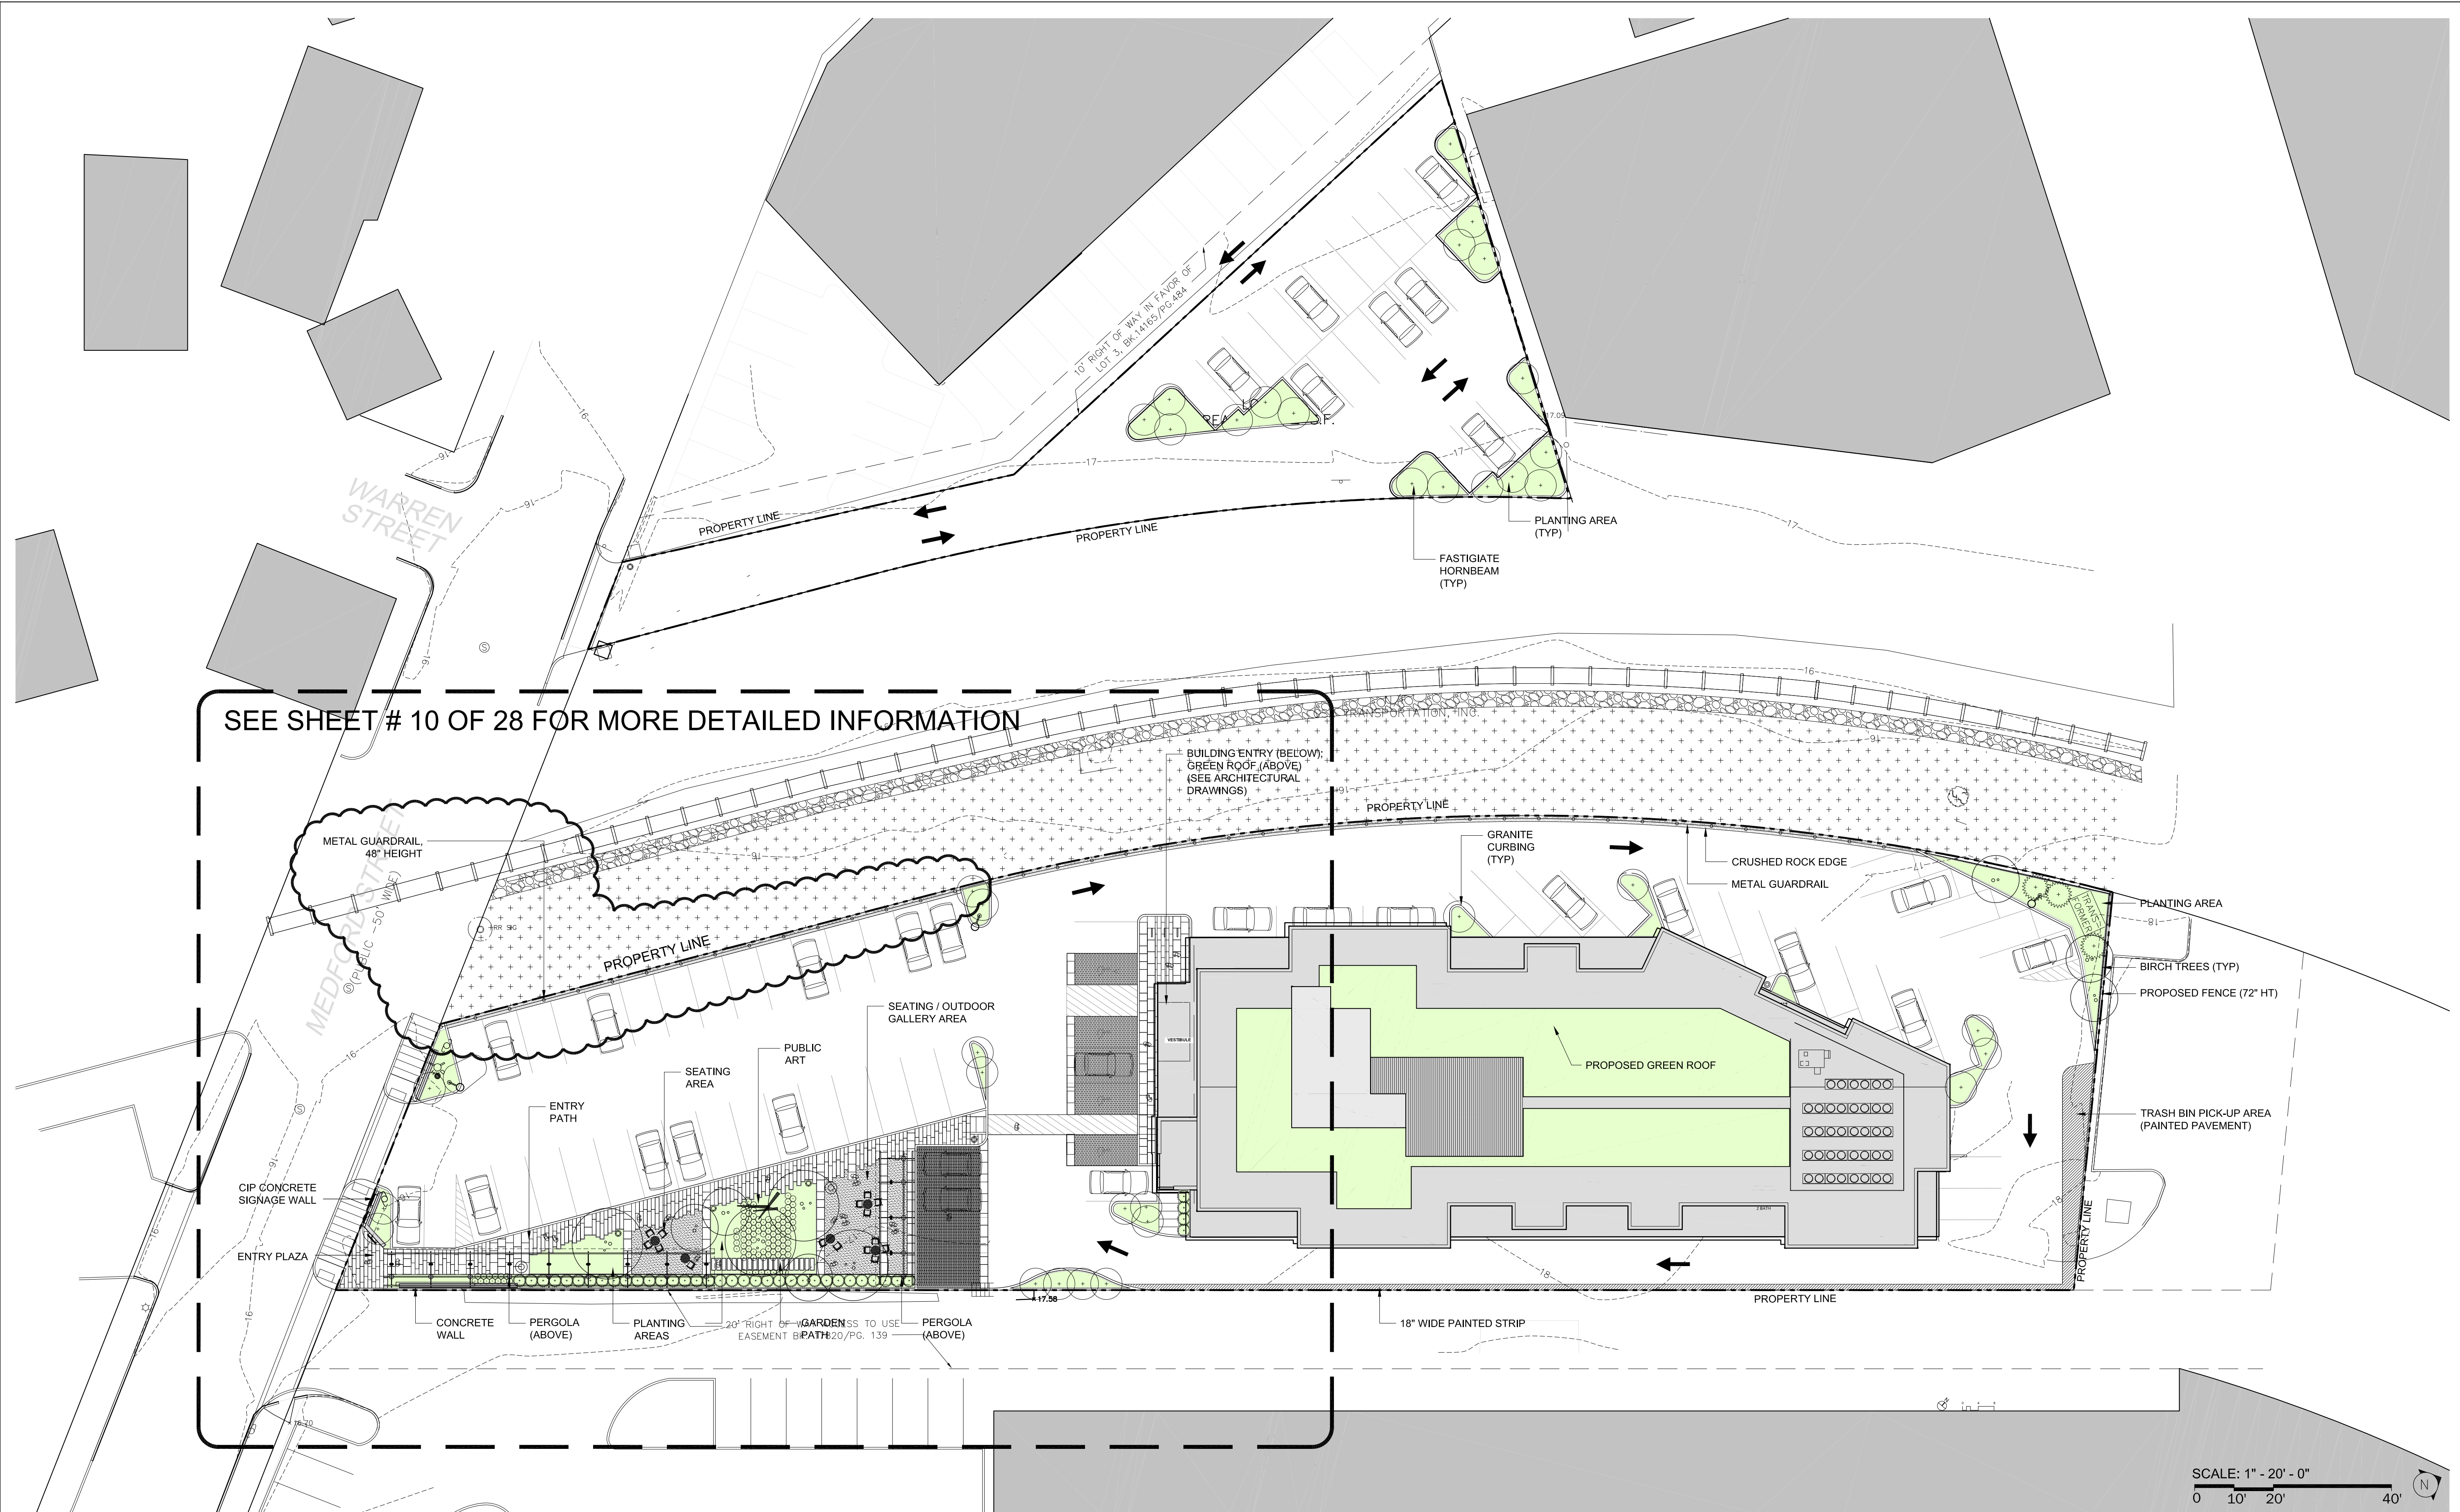

MATERIALS KEY

Figure 1: A legend showing nine different pavement types with their corresponding symbols. The symbols are arranged in a vertical column on the left, and their names are listed to the right. The pavement types are: PRECAST CONCRETE PAVER, CIP CONCRETE PAVEMENT, DECOMPOSED GRANITE, BITUMINOUS CONCRETE PAVEMENT, PERVIOUS PAVEMENT, PLANTING AREA, and MEADOW.

	AREA OF PAINTED ASPHALT
	CIP CONCRETE WALL
	GRANITE CURB
	METAL GUARDRAIL
	CONCRETE AND STEEL PERGOLA
	PROPERTY LINE
	FENCE LINE


PLANTING KEY

The diagram illustrates the four components of a forest stand, each represented by a different symbol and size:

- CANOPY TREE**
Betula populifolia: Represented by a large circle with a cross inside.
- ACCENT TREE**
Carpinus betulus: Represented by a medium-sized circle with a cross inside.
- HEDGE**
Ilex glabra: Represented by a small circle with a cross inside.
- GROUNDCOVER**
Mixed perennials: Represented by a dense pattern of small circles.

PLANTING SCHEDULE

QTY	SCIENTIFIC NAME	COMMON NAME	SIZE	SPACING	NOTES
TREES					
QTY	<i>Betula platyphylla</i>	Japanese White Birch	12-14" CLUMP	AS PER PLAN	
QTY	<i>Carpinus betulus</i> 'Fastigiata'	Upright European Hornbeam	3" CAL	AS PER PLAN	
HEDGE					
QTY	<i>Ilex glabra</i>	Inkberry Holly	24-36" HT. B&B	AS PER PLAN	
GROUNDCOVER					
QTY	<i>Liriope spicata</i>	Lily Turf	1 GAL POT	18" O.C.	
QTY	<i>Anemone sylvestris</i>	Snowdrop Anemone	1 GAL POT	8" O.C.	
QTY	<i>Festuca glauca</i> 'Elijah Blue'	Elijah Blue Fescue	1 GAL POT	8" O.C.	

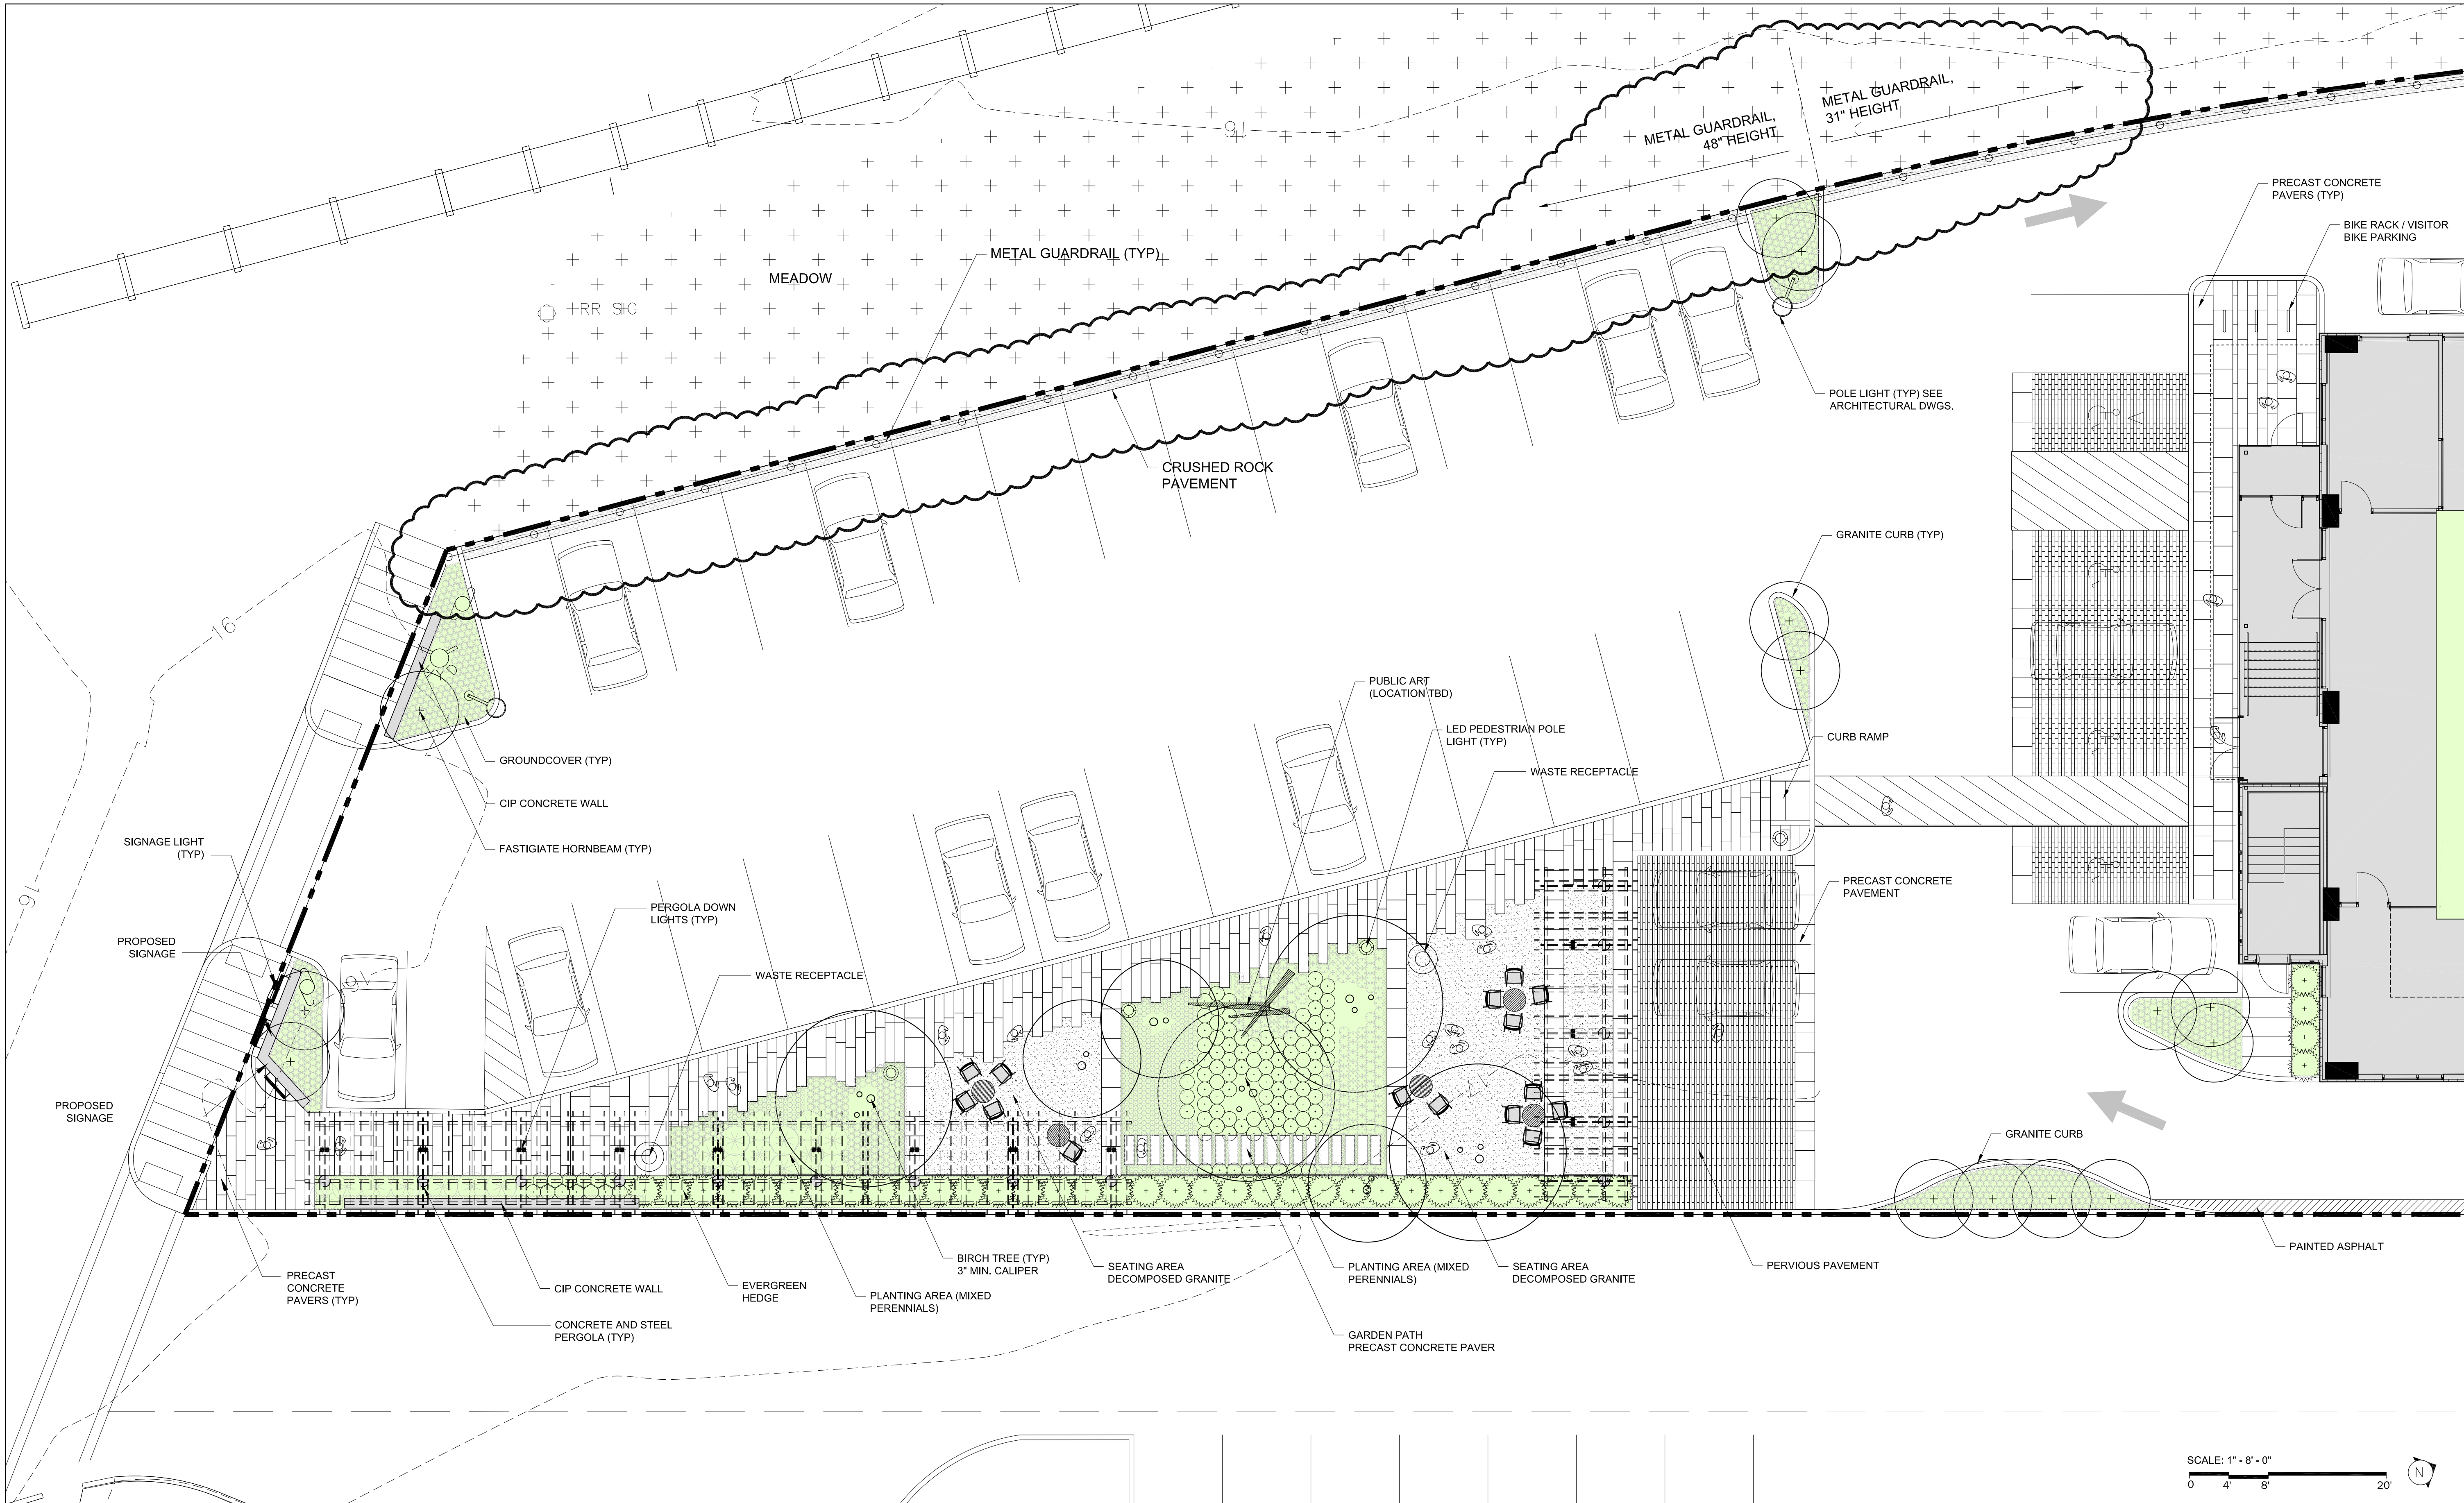

MATERIALS KEY

	PRECAST CONCRETE PAVER		AREA OF PAINTED ASPHALT
	CIP CONCRETE PAVEMENT		CIP CONCRETE WALL
	DECOMPOSED GRANITE		GRANITE CURB
	BITUMINOUS CONCRETE PAVEMENT		METAL GUARDRAIL
	PERVIOUS PAVEMENT		CONCRETE AND STEEL PERGOLA
	PLANTING AREA		PROPERTY LINE
	MEADOW		FENCE LINE

PLANTING KEY

	CANOPY TREE <i>Betula populifolia</i>
	ACCENT TREE <i>Carpinus betulus</i>
	HEDGE <i>Ilex glabra</i>
	GROUNDCOVER <i>Mixed perennials</i>

PLANTING SCHEDULE

QTY	SCIENTIFIC NAME	COMMON NAME	SIZE	SPACING	NOTES
TREES					
QTY	<i>Betula platyphylla</i>	Japanese White Birch	12-14" CLUMP	AS PER PLAN	
QTY	<i>Carpinus betulus</i> 'Fastigiata'	Upright European Hornbeam	3" CAL	AS PER PLAN	
HEDGE					
QTY	<i>Ilex glabra</i>	Inkberry Holly	24-36" HT. B&B	AS PER PLAN	
GROUNDCOVER					
QTY	<i>Liriope spicata</i>	Lily Turf	1 GAL POT	18" O.C.	
QTY	<i>Anemone sylvestris</i>	Snowdrop Anemone	1 GAL POT	8" O.C.	
QTY	<i>Festuca glauca</i> 'Elijah Blue'	Elijah Blue Fescue	1 GAL POT	8" O.C.	

SCALE: 1" = 8' - 0"

0 4' 8' 20'

N

ARCHITECT

bh+a

Bargmann Hendrie + Archetype, Inc.
300 A Street
Boston, MA 02210
617 350-0450 Tel

PROJECT NAME

Millbrook

9 and 39 Medford Street
Somerville, MA 02143

PROPERTY OWNER

Medford Freezer Realty, Inc.

42 Grove Street
Winchester, MA 01890

DEVELOPER

Berkeley Investments

121 High Street
Third Floor
Boston, MA 02110
617 456-3303

PROJECT TEAM

Structural Engineer
Goldstein-Milano LLC
125 Main Street
Reading, MA 01867
781 670-9990

MEP Engineer
Allied Consulting Engineering Services, Inc.
215 Boston Post Rd.
Sudbury, MA 01776
978 443-7888

Civil Engineer
Design Consultants, Inc.
120 Middlesex Ave, Suite 20
Somerville, MA 02145
617 776-3350

Landscape Architect
landworks:studio^{INC.}
Landworks Studio
112 Shawmut Ave, Studio 6B
Boston, MA 02118
617 426-3030

REVISIONS

1	October 31, 2013	
2		
3		
4		
5		

DRAWING TITLE

Detail Landscape Layout Plan


DRAWING INFORMATION

October 08, 2013
DATE OF ISSUE: _____
Permitting Set
DESCRIPTION: _____
1/8" = 1'-0" RR
SCALE: _____ DRAWN BY: _____
3142 PROJECT # 3142 Millbrook_R2013.rvt FILE NAME


DRAWING NUMBER

10 of 28


Copyright BH+A, Inc.

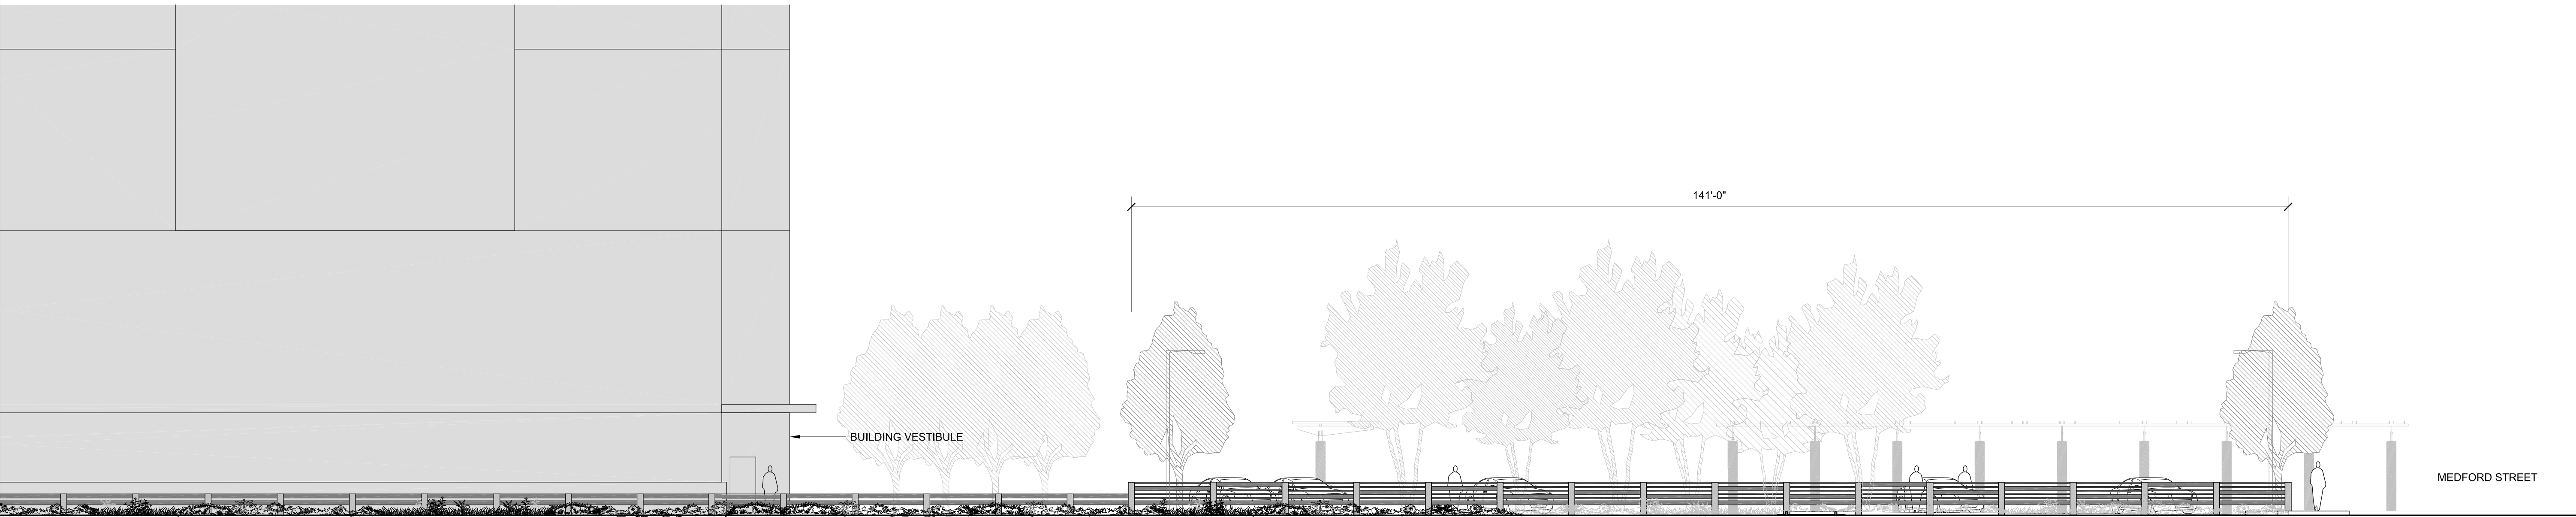

1 GUARDRAIL ELEVATION - LOOKING EAST
Scale: 1" = 10'-0"

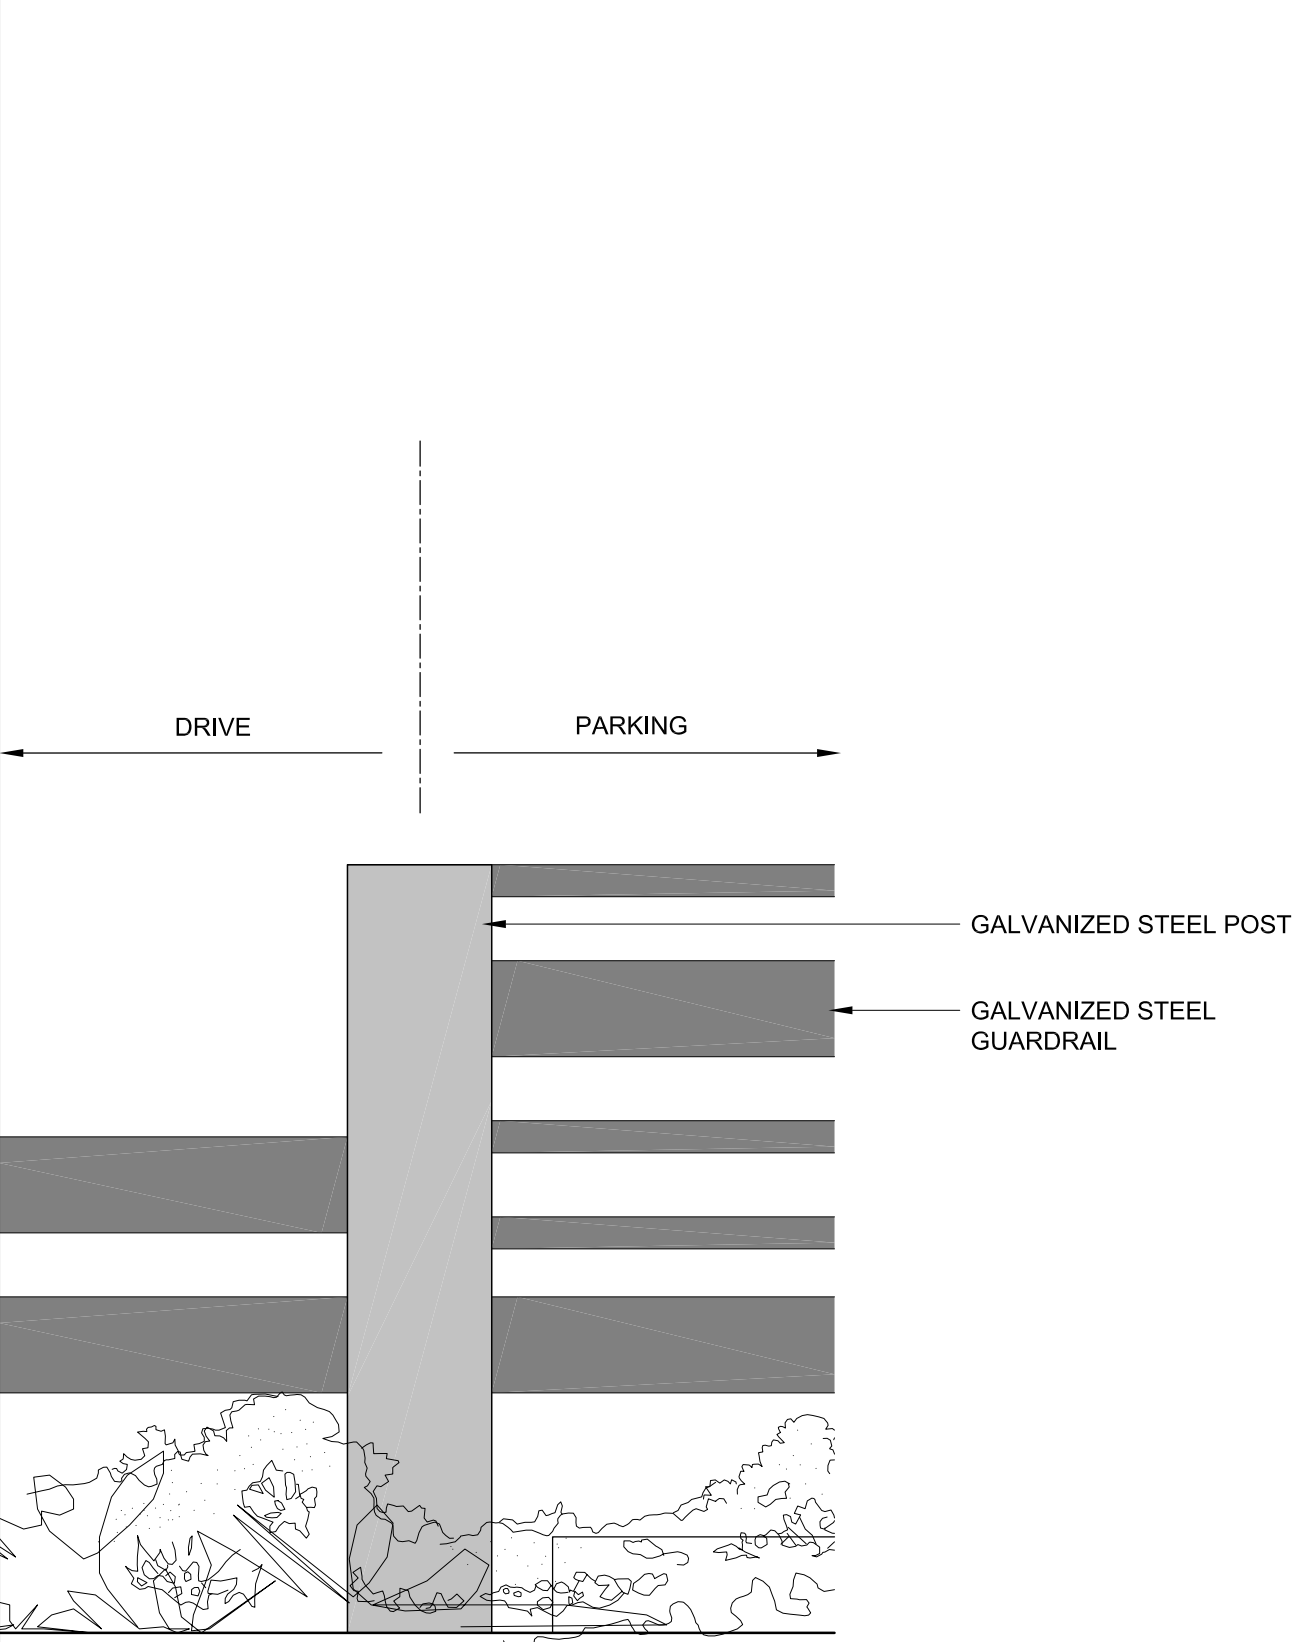

2 GUARDRAIL DETAIL
Scale: 1" = 1'-0"

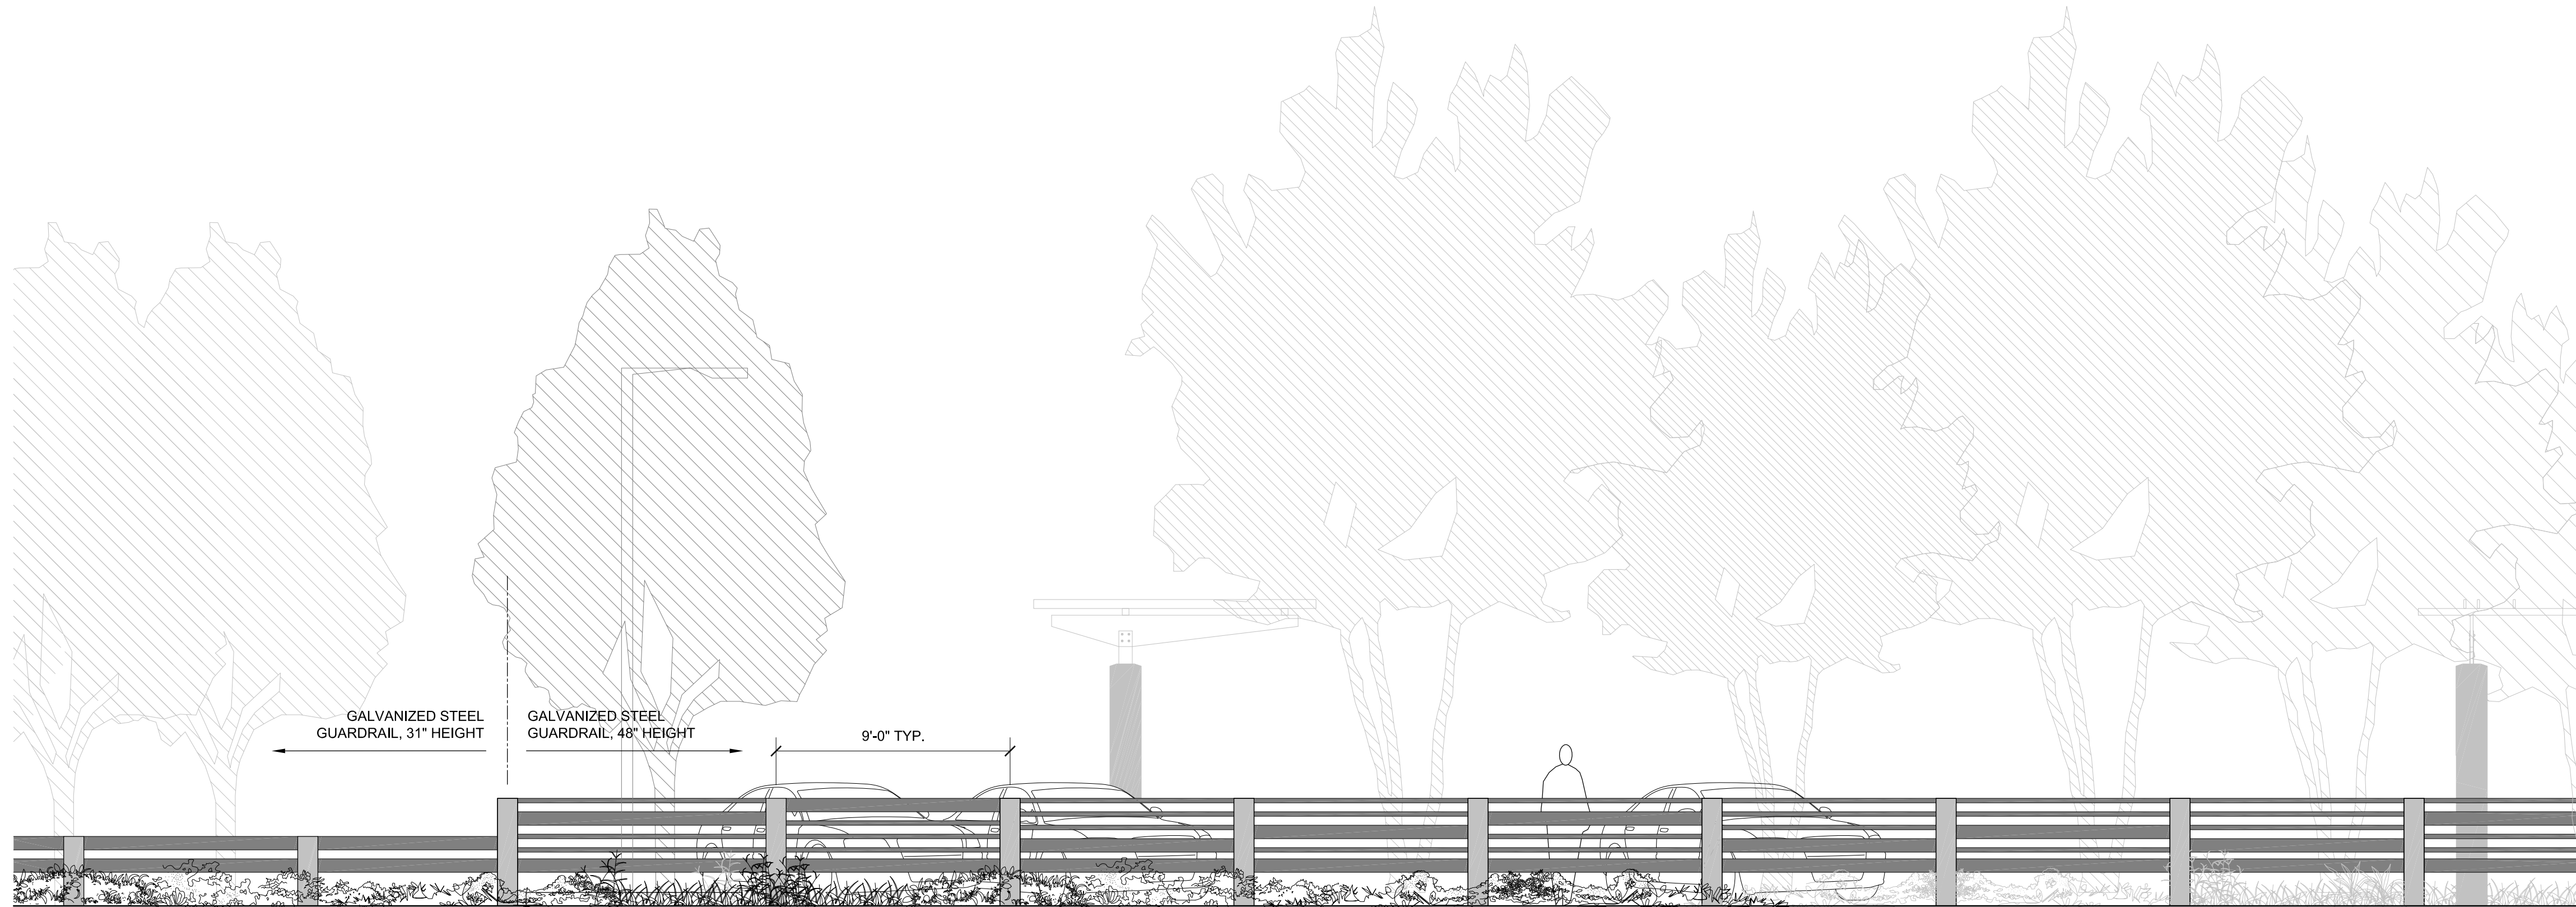

3 GUARDRAIL ELEVATION
Scale: 3/4" = 1'-0"

ARCHITECT

bh+a

Bargmann Hendrie + Archetype, Inc.
300 A Street
Boston, MA 02210
617 350-0450 Tel

PROJECT NAME

Millbrook

9 and 39 Medford Street
Somerville, MA 02143

PROPERTY OWNER

**Medford Freezer
Realty, Inc.**

42 Grove Street
Winchester, MA 01890

DEVELOPER

**Berkeley
Investments**

121 High Street
Third Floor
Boston, MA 02110
617 456-3303

PROJECT TEAM

Structural Engineer
Goldstein+Milano LLC
125 Main Street
Reading, MA 01867
781 670-9990

MEP Engineer
Allied Consulting Engineering
Services, Inc.
215 Boston Post Rd.
Sudbury, MA 01776
978 443-7888

Civil Engineer
Design Consultants, Inc.
120 Middlesex Ave, Suite 20
Somerville, MA 02145
617 776-3350

Landscape Architect
landworks+studio inc.
Landworks Studio
112 Shawmut Ave, Studio 6B
Boston, MA 02118
617 426-3030

REVISIONS

1	October 31, 2013	_____
2		_____
3		_____
4		_____
5		_____
	DATE	_____

DRAWING TITLE

**LANDSCAPE
SITE DETAILS**

DRAWING INFORMATION




October 08, 2013	_____
DATE OF ISSUE	_____
Permitting Set	_____
DESCRIPTION	_____
AS NOTED	CC/R
SCALE	DRAWN BY
3142	3142 Millbrook_R2013.rvt
PROJECT #	FILE NAME

DRAWING NUMBER

**14A of
28**

Copyright BH+A, Inc.

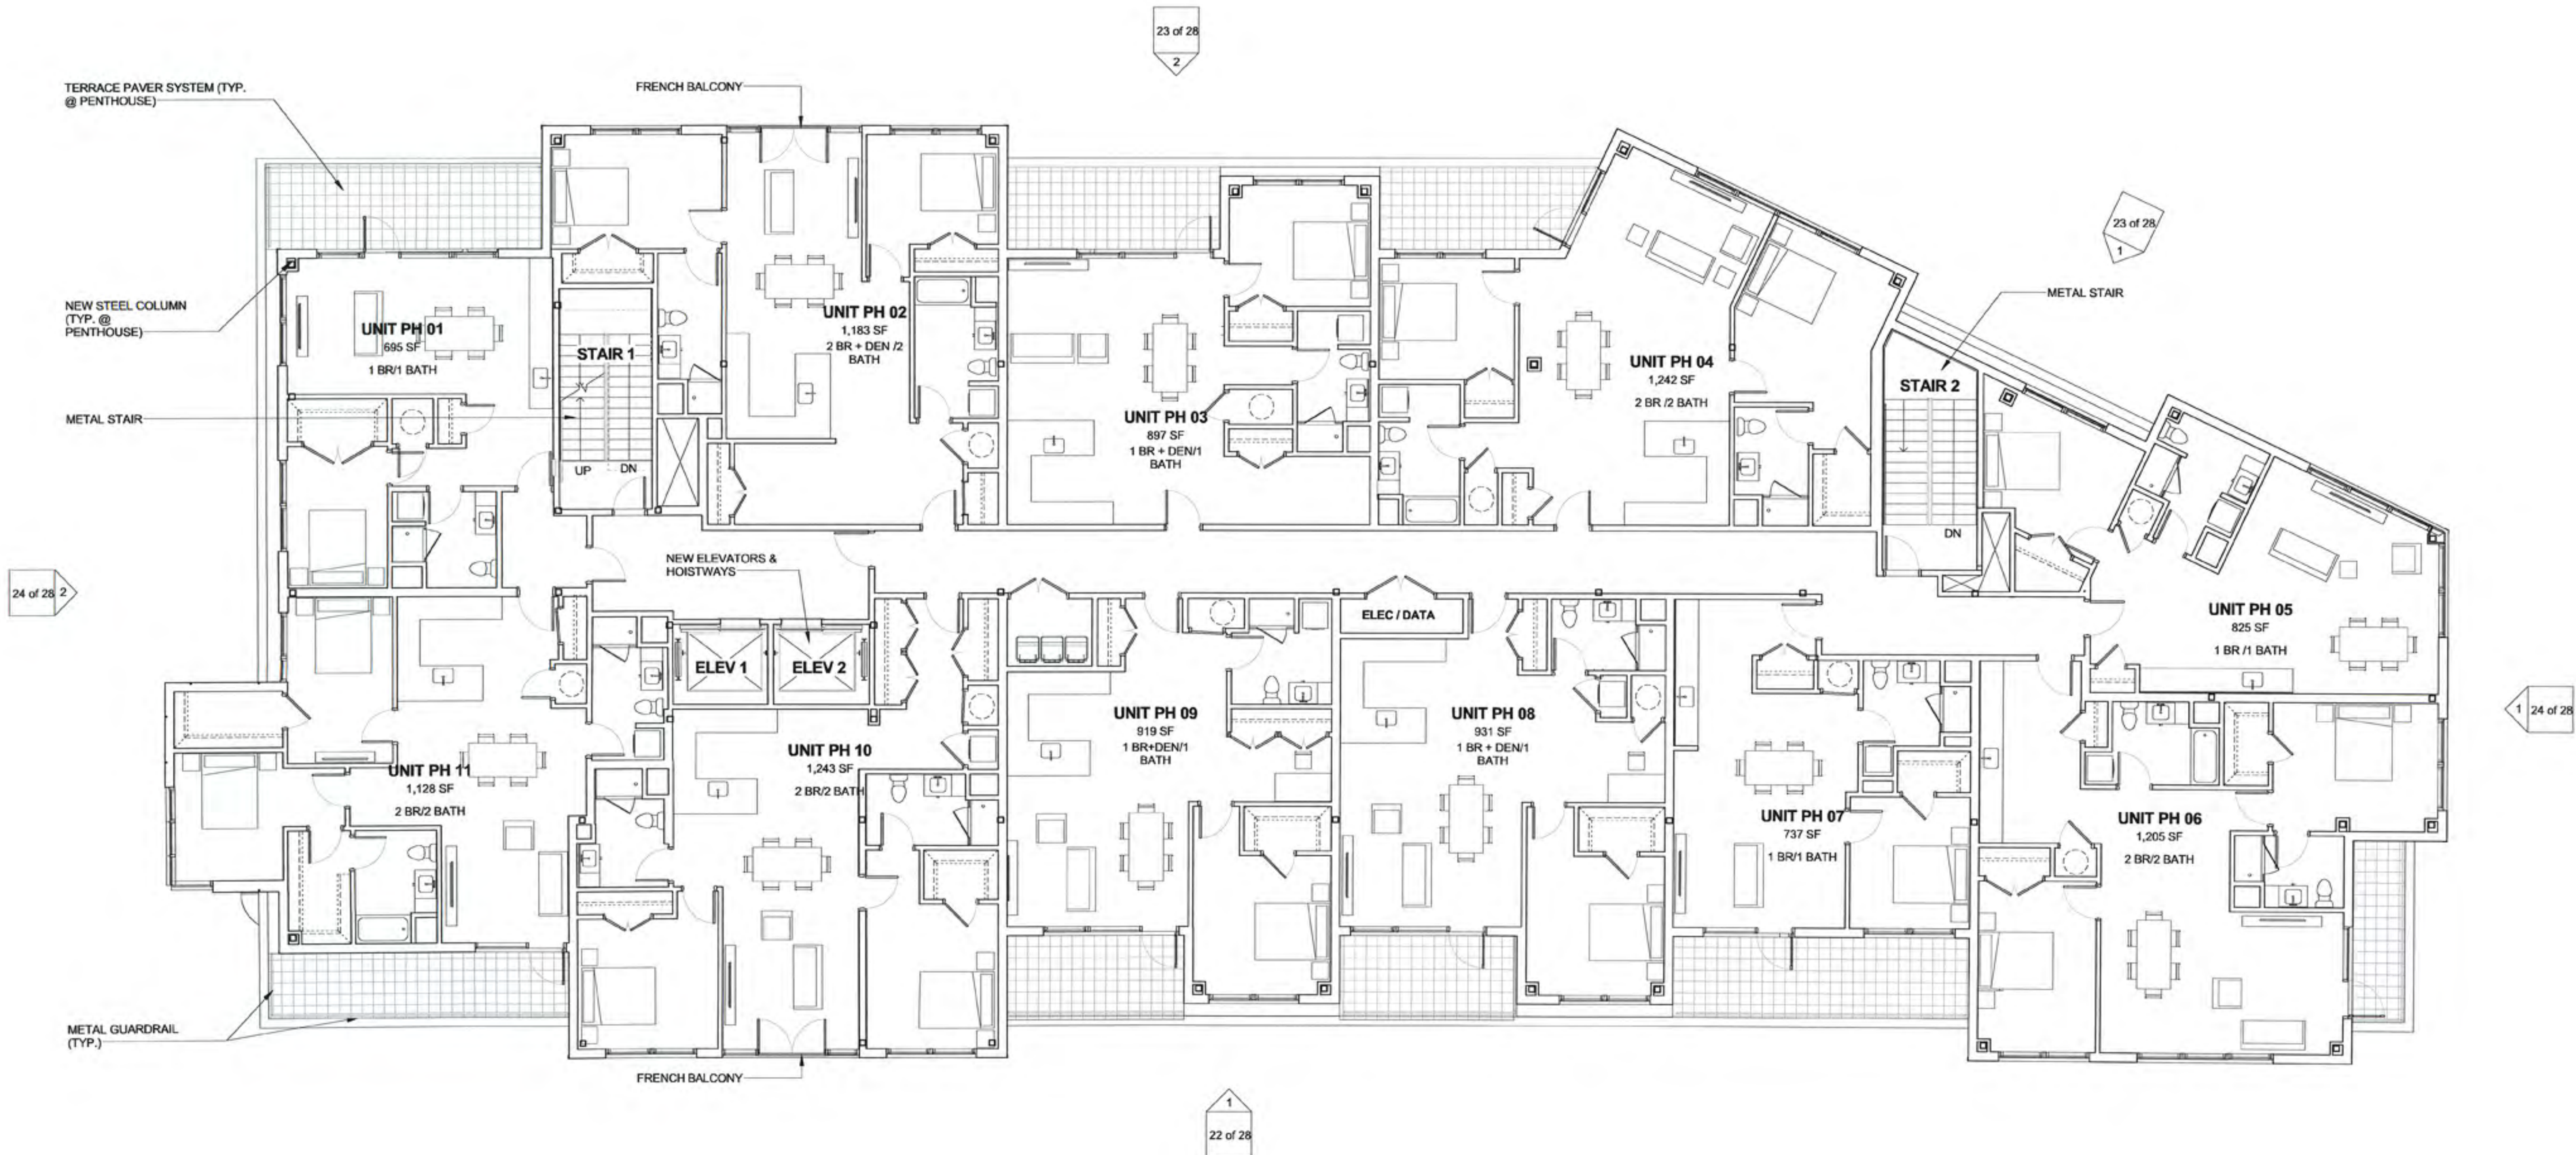

D:\Revit\3142_Millbrook_R2013_Jasenbergl.nct
10/31/2013 12:24:38 PM JA



ARCHITECT

bh+a

Bargmann Hendrie + Archetype, Inc.
300 A Street
Boston, MA 02210
617 350-0450 Tel

PROJECT NAME

Millbrook

9 and 39 Medford Street
Somerville, MA 02143

PROPERTY OWNER

Medford Freezer Realty, Inc.

42 Grove Street
Winchester, MA 01890

DEVELOPER

Berkeley Investments

121 High Street
Third Floor
Boston, MA 02110
617 456-3303

PROJECT TEAM

Structural Engineer
Goldstein-Milano LLC
125 Main Street
Reading, MA 01867
781 670-9990

MEP Engineer
Allied Consulting Engineering
Services, Inc.
215 Boston Post Rd.
Sudbury, MA 01776
978 443-7888

Civil Engineer
Design Consultants, Inc.
120 Middlesex Ave, Suite 20
Somerville, MA 02145
617 776-3350

Landscape Architect
Landworks Studio
112 Shawmut Ave, Studio 6B
Boston, MA 02118
617 426-3030

REVISIONS

1	DRC COMMENTS	10.31.13
2		
3		
4		
5		

DRAWING TITLE

East Elevation

DRAWING INFORMATION



October 06, 2013

DATE OF ISSUE

Permitting Set

DESCRIPTION

1/8" = 1'-0" JA

SCALE

3142

PROJECT #

FILE NAME

DRAWING NUMBER

22 of 28


Copyright BH+A, Inc.



1 NORTHWEST ELEVATION



2 WEST ELEVATION

 

ARCHITECT

bh+a

Bargmann Hendrie + Archetype, Inc.
300 A Street
Boston, MA 02210
617 350-0450 Tel

PROJECT NAME

Millbrook

9 and 39 Medford Street
Somerville, MA 02143

PROPERTY OWNER

Medford Freezer Realty, Inc.

42 Grove Street
Winchester, MA 01890

DEVELOPER

Berkeley Investments

121 High Street
Third Floor
Boston, MA 02110
617 456-3303

PROJECT TEAM

Structural Engineer

Goldstein-Milano LLC
125 Main Street
Reading, MA 01867
781 670-9990

MEP Engineer

Allied Consulting Engineering
Services, Inc.
215 Boston Post Rd.
Sudbury, MA 01776
978 443-7888

Civil Engineer

Design Consultants, Inc.
120 Middlesex Ave, Suite 20
Somerville, MA 02145
617 776-3350

Landscape Architect

Landworks Studio
112 Shawmut Ave, Studio 6B
Boston, MA 02118
617 426-3030

REVISIONS

1	DRC COMMENTS	10.31.13
2		
3		
4		
5		

DRAWING TITLE

Northwest & West Elevations

DRAWING INFORMATION



October 08, 2013

DATE OF ISSUE

Permitting Set

DESCRIPTION

1/8" = 1'-0"

SCALE

3142

PROJECT #


DRAWING NUMBER

23 of 28



Copyright BH+A, Inc.



1 NORTH ELEVATION

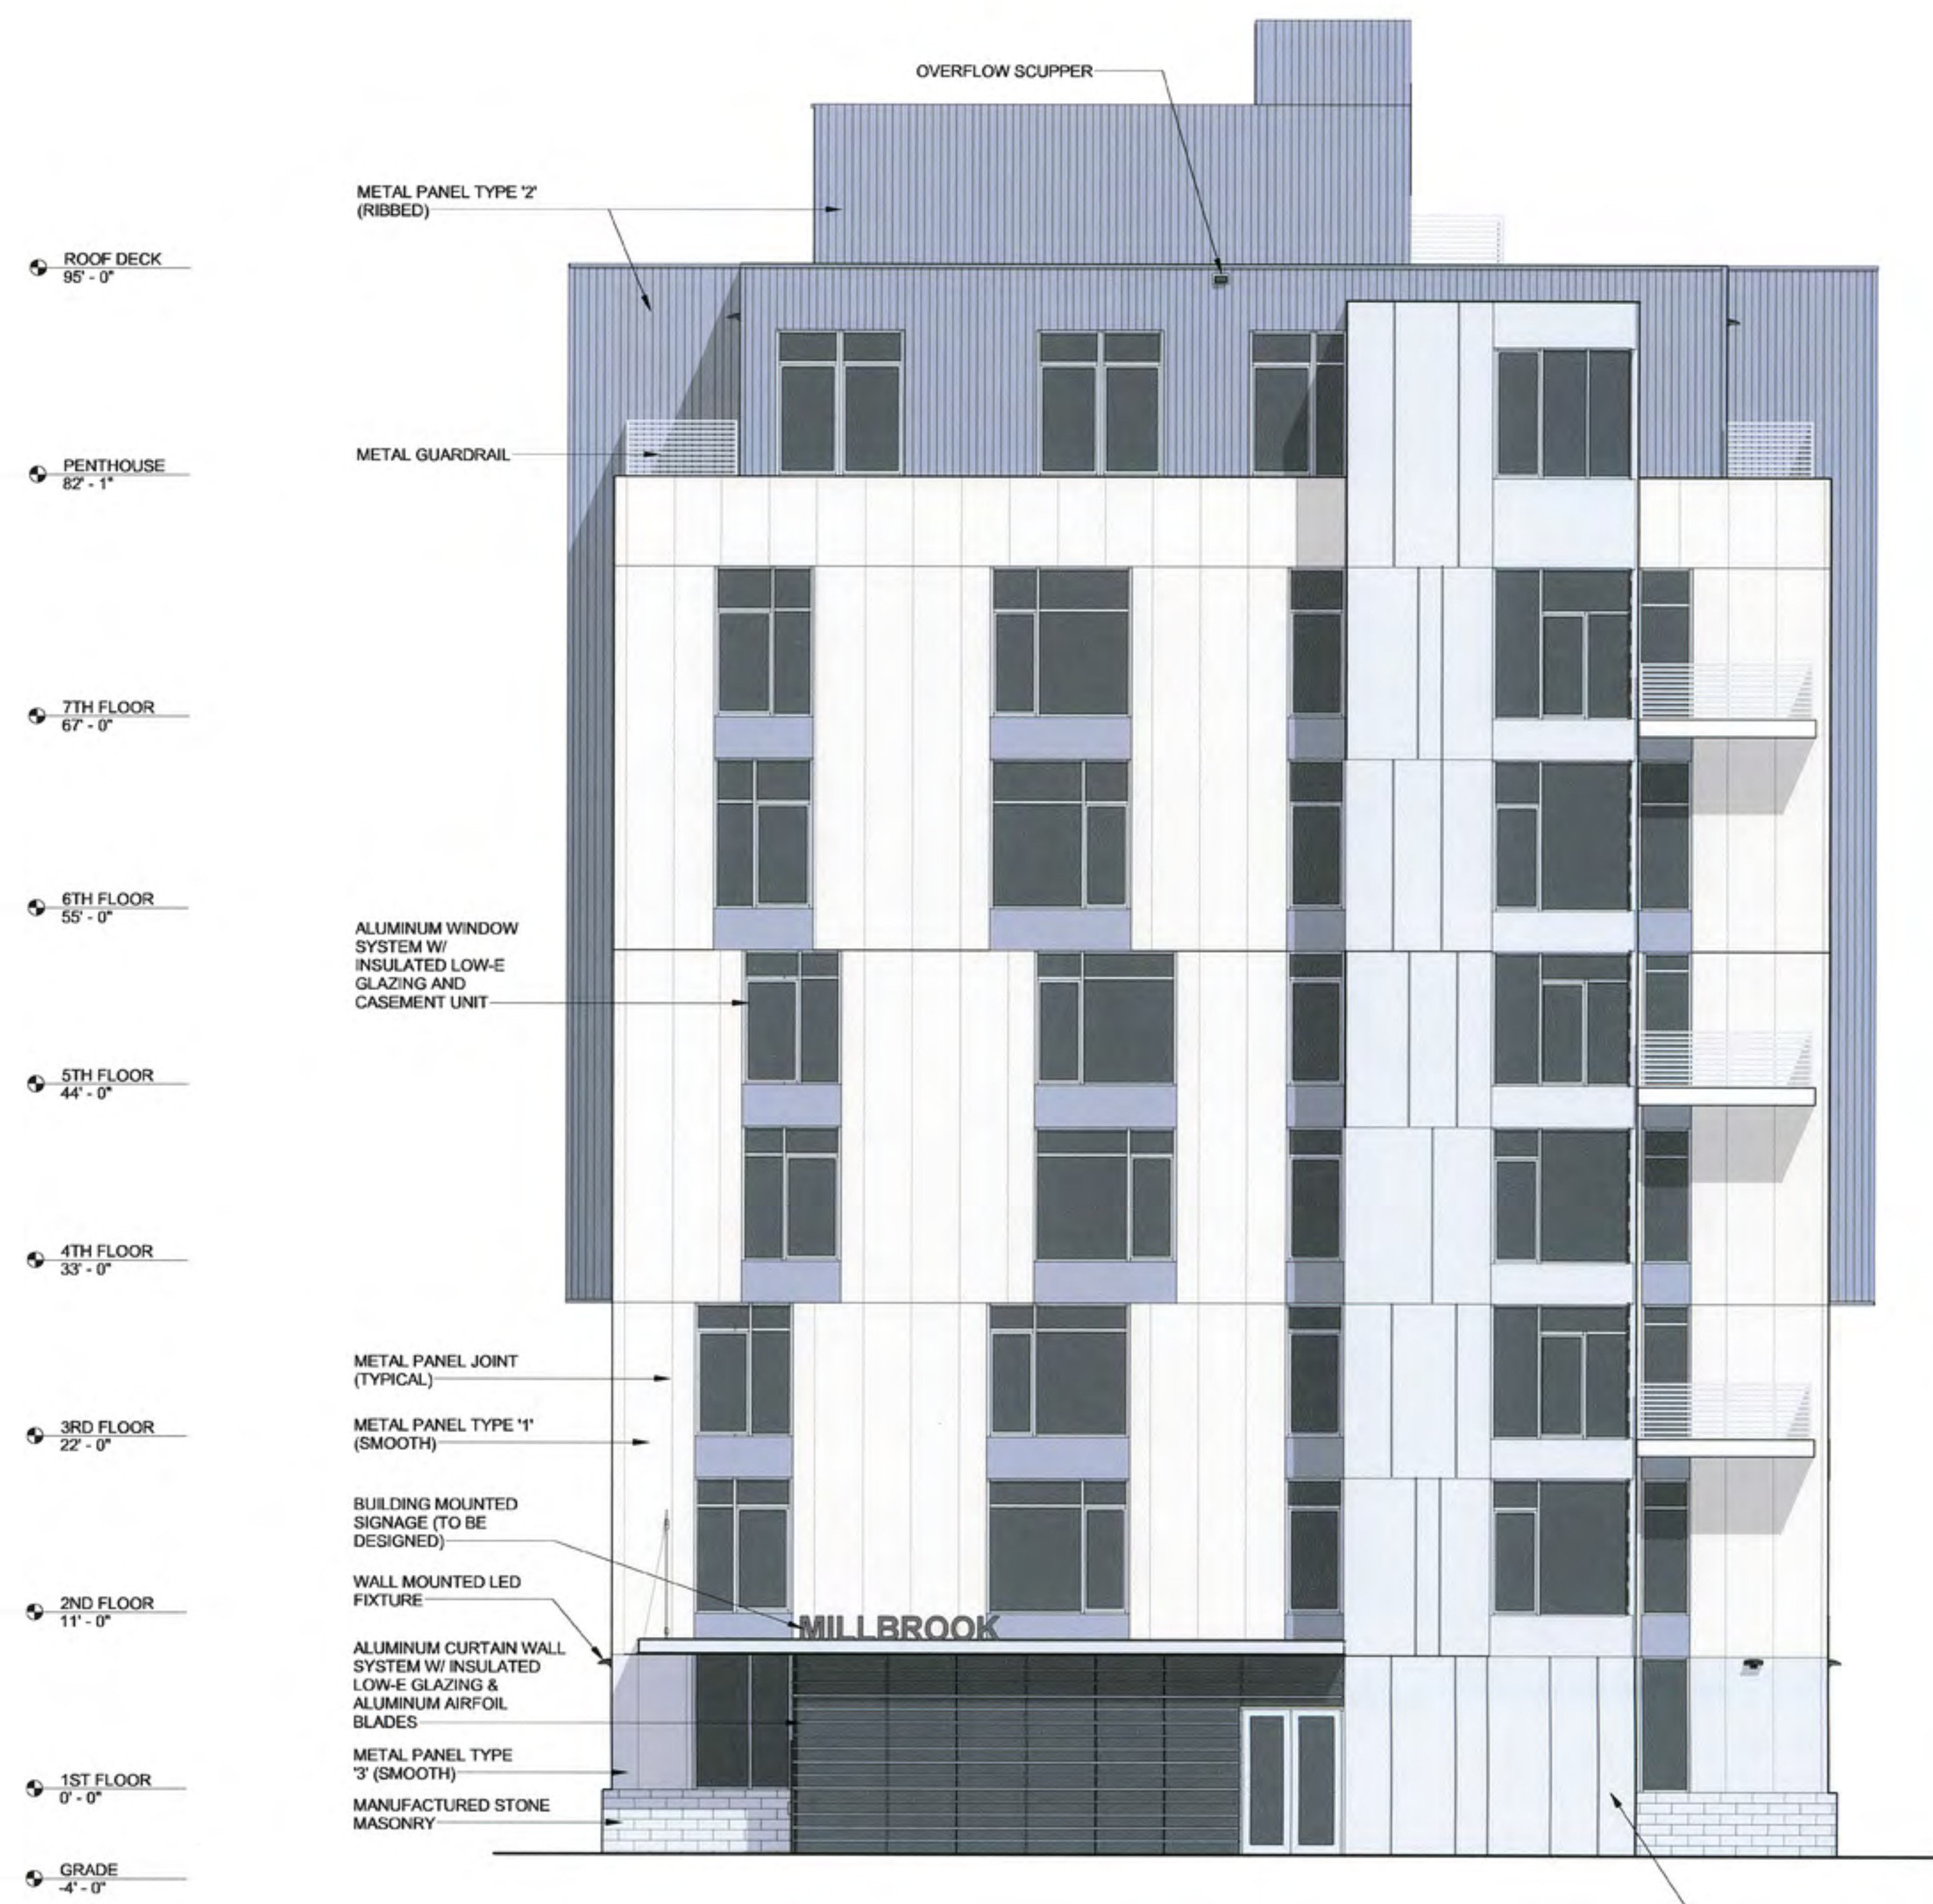

2 SOUTH ELEVATION

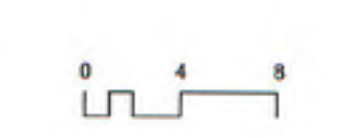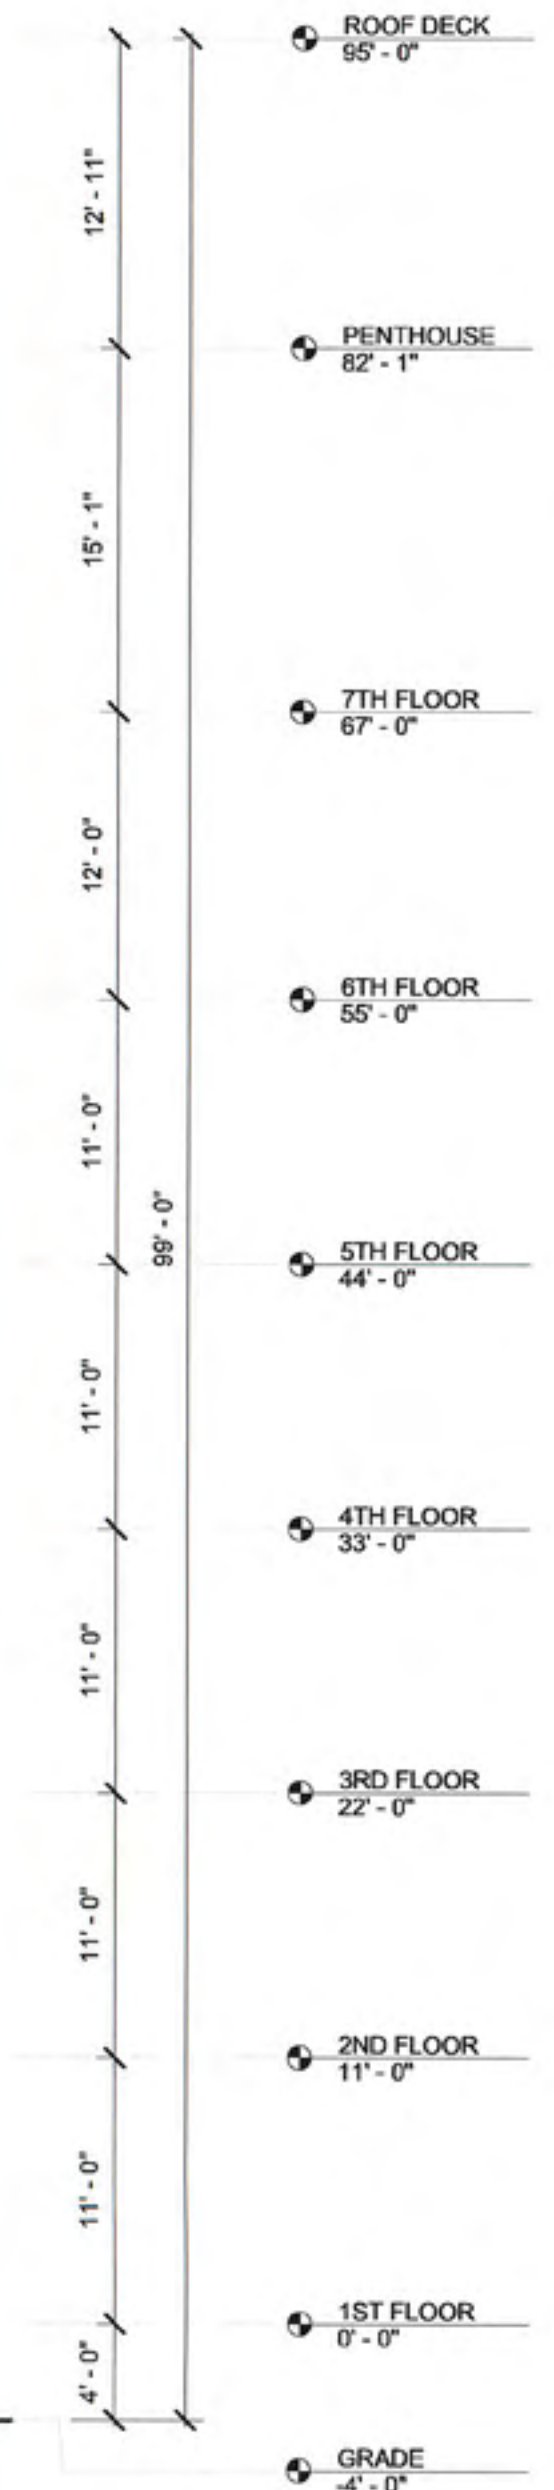

ARCHITECT
bh+a
Bargmann Hendrie + Archetype, Inc.
300 A Street
Boston, MA 02210
617 350-0450 Tel

PROJECT NAME
Millbrook
9 and 38 Medford Street
Somerville, MA 02143

PROPERTY OWNER
Medford Freezer Realty, Inc.
42 Grove Street
Winchester, MA 01890

DEVELOPER
Berkeley Investments
121 High Street
Third Floor
Boston, MA 02110
617 456-3303

PROJECT TEAM
Structural Engineer
Goldstein-Milano LLC
125 Main Street
Reading, MA 01867
781 670-9990
MEP Engineer
Allied Consulting Engineering Services, Inc.
215 Boston Post Rd.
Sudbury, MA 01776
978 443-7888
Civil Engineer
Design Consultants, Inc.
120 Middlesex Ave, Suite 20
Somerville, MA 02145
617 776-3350
Landscape Architect
Landworks Studio
112 Shawmut Ave, Studio 6B
Boston, MA 02118
617 426-3030

REVISIONS
1 DRC COMMENTS 10.31.13
2
3
4
5
DATE

DRAWING TITLE
North & South Elevations

DRAWING INFORMATION

October 08, 2013
DATE OF ISSUE
Permitting Set
DESCRIPTION
1/8" = 1'-0" Author
SCALE DRAWN BY
3142 3142 Millbrook_R2013.nxd
PROJECT # FILE NAME

DRAWING NUMBER
24 of 28

Copyright BH+A, Inc.



1 EXTERIOR PERSPECTIVE - MEDFORD STREET SE CORNER - NIGHT

ARCHITECT

bh+a

Bargmann Hendrie + Archetype, Inc.
300 A Street
Boston, MA 02210
617 350-0450 Tel

PROJECT NAME

Millbrook
9 and 39 Medford Street
Somerville, MA 02143

PROPERTY OWNER

Medford Freezer Realty, Inc.
42 Grove Street
Winchester, MA 01890

DEVELOPER

Berkeley Investments
121 High Street
Third Floor
Boston, MA 02110
617 456-3303

PROJECT TEAM

Structural Engineer
Goldstein-Milano LLC
125 Main Street
Reading, MA 01867
781 670-9990

MEP Engineer
Allied Consulting Engineering Services, Inc.
215 Boston Post Rd.
Sudbury, MA 01776
978 443-7888

Civil Engineer
Design Consultants, Inc.
120 Middlesex Ave, Suite 20
Somerville, MA 02145
617 776-3350

Landscape Architect
Landworks Studio
112 Shawmut Ave, Studio 6B
Boston, MA 02116
617 426-3030

REVISIONS

1	DRC COMMENTS	10.31.13
2		
3		
4		
5		

DRAWING TITLE

Rendering 1B

DRAWING INFORMATION

REGISTERED ARCHITECT

JOSEPH D. BARGMANN

No. 5380

BOSTON, MA

DATE

October 08, 2013

DATE OF ISSUE

Permitting Set

DESCRIPTION

3/4" = 1'-0"

SCALE

3142

PROJECT #

3142 Millbrook_R2013.rvt

FILE NAME

Author

DRAWN BY

FILE NAME

DRAWING NUMBER

26a of 28

Copyright BH+A, Inc.

D:\Revit\3142_Millbrook_R2013_JBsenberg.rvt
10/31/2013 12:25:58 PM Author



1 EXTERIOR PERSPECTIVE - FROM MCGRATH HIGHWAY

ARCHITECT
bh+a
Bargmann Hendrie + Archetype, Inc.
300 A Street
Boston, MA 02210
617 350-0450 Tel

PROJECT NAME
Millbrook
9 and 39 Medford Street
Somerville, MA 02143

PROPERTY OWNER
Medford Freezer Realty, Inc.
42 Grove Street
Winchester, MA 01890

DEVELOPER
Berkeley Investments
121 High Street
Third Floor
Boston, MA 02110
617 456-3303

PROJECT TEAM
Structural Engineer
Goldstein-Milano LLC
125 Main Street
Reading, MA 01867
781 670-9990
MEP Engineer
Allied Consulting Engineering Services, Inc.
215 Boston Post Rd.
Sudbury, MA 01776
978 443-7888
Civil Engineer
Design Consultants, Inc.
120 Middlesex Ave, Suite 20
Somerville, MA 02145
617 776-3350
Landscape Architect
Landworks Studio
112 Shawmut Ave, Studio 6B
Boston, MA 02118
617 426-3030

REVISIONS	
1 DRC COMMENTS	10.31.13
2	
3	
4	
5	DATE

DRAWING TITLE
Rendering 3

DRAWING INFORMATION	
	
October 08, 2013	
DATE OF ISSUE	
Permitting Set	
DESCRIPTION	
N.T.S.	JA
SCALE	DRAWN BY
3142	3142 Millbrook_R2013.rvt
PROJECT #	FILE NAME

DRAWING NUMBER
28 of 28