


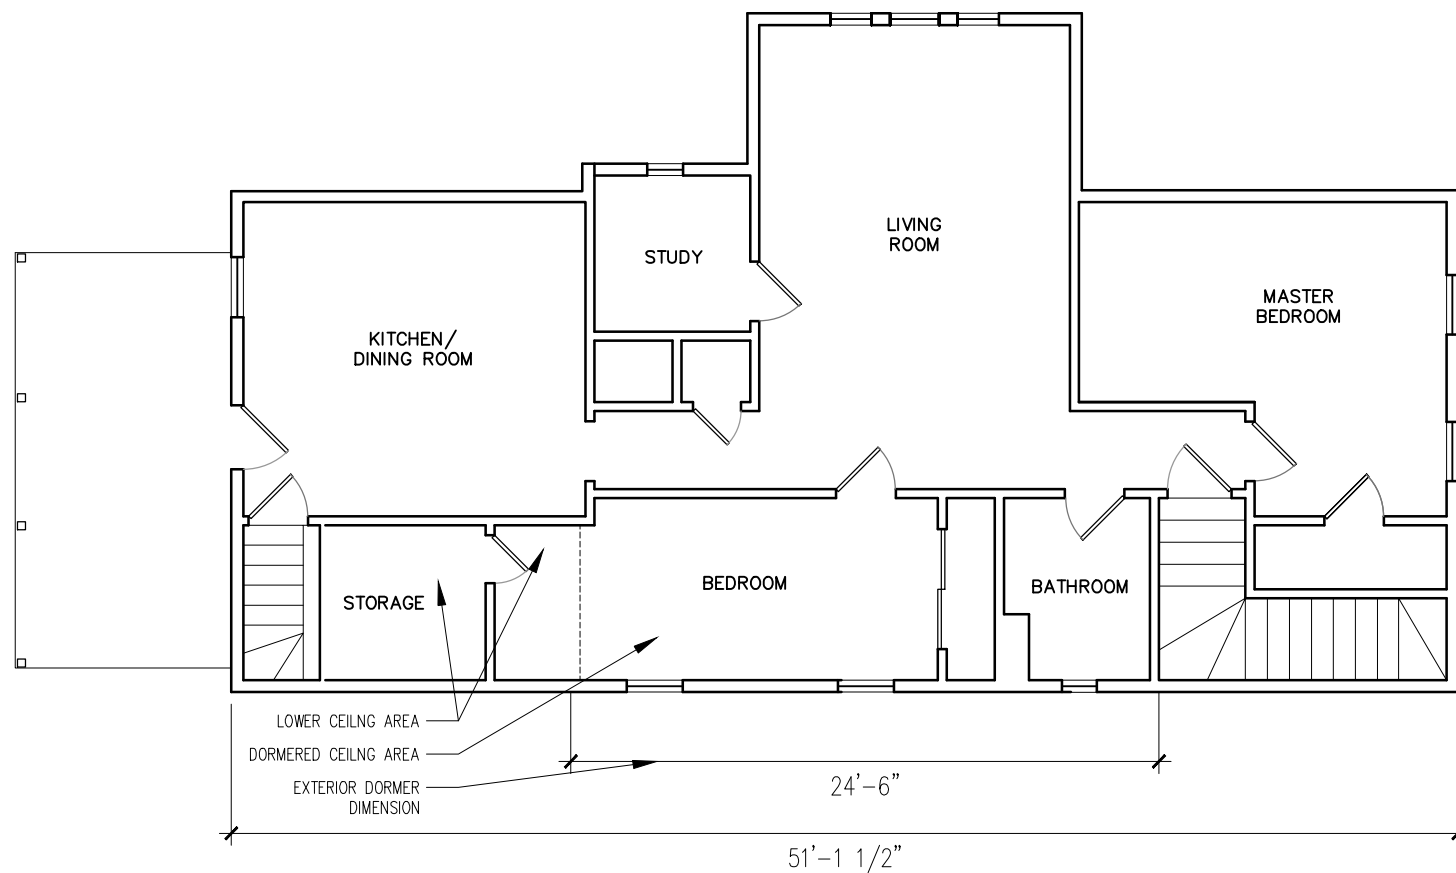

ARCHITECTURAL DESIGN
Yang Architects, LLC
19 Pearson Avenue
Somerville, MA 02144
617-970-8108
architects@yangarch.com
www.yangarch.com

CONSTRUCTION
MANAGEMENT
Kevin's Carpentry
58 Baldwin Avenue
Everett, MA 02149
781-710-4236
kjkhomes1@gmail.com

DORMER EXTENSION
7 Westminster St.
Somerville, MA 02144

Stamp


Revision:	Date:
REVISION 1	09/22/16

Drawing Title:

3RD FLOOR PLAN
PROPOSED

Scale:	1/8" = 1'-0"
Date:	SEPTEMBER 27, 2016
Drawn by:	
Checked by:	
Drawing file:	A-100 Plan.dwg
Project #:	7WS
Drawing no.	

A-103

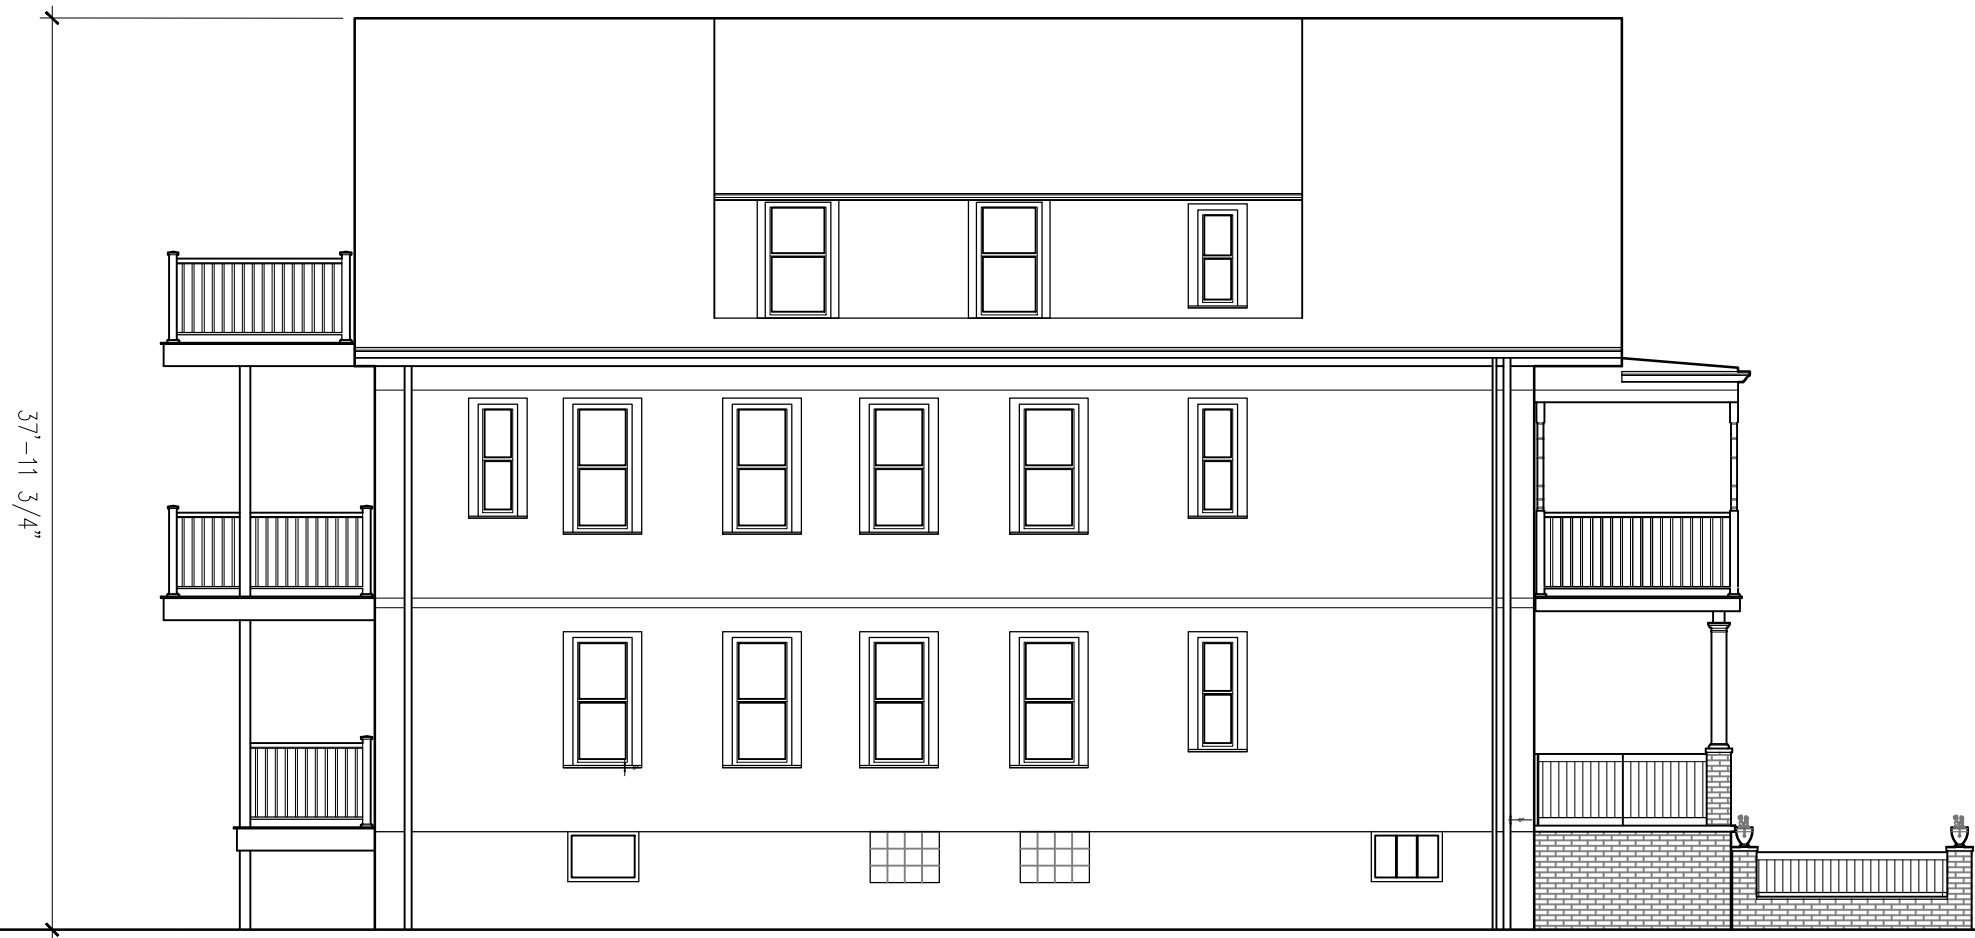

ARCHITECTURAL DESIGN
Yang Architects, LLC
19 Pearson Avenue
Somerville, MA 02144
617-970-8108
architects@yangarch.com
www.yangarch.com

CONSTRUCTION
MANAGEMENT
Kevin's Carpentry
58 Baldwin Avenue
Everett, MA 02149
781-710-4236
kjkhomes1@gmail.com

DORMER EXTENSION
7 Westminster St.
Somerville, MA 02144

Stamp


Revision:	Date:
REVISION 1	09/22/16

Drawing Title:

NORTH ELEVATION
PROPOSED

Scale:	1/8" = 1'-0"
Date:	SEPTEMBER 27, 2016
Drawn by:	
Checked by:	
Drawing file:	A-301-303 Elevations.dwg
Project #:	7WS
Drawing no.	

A-302

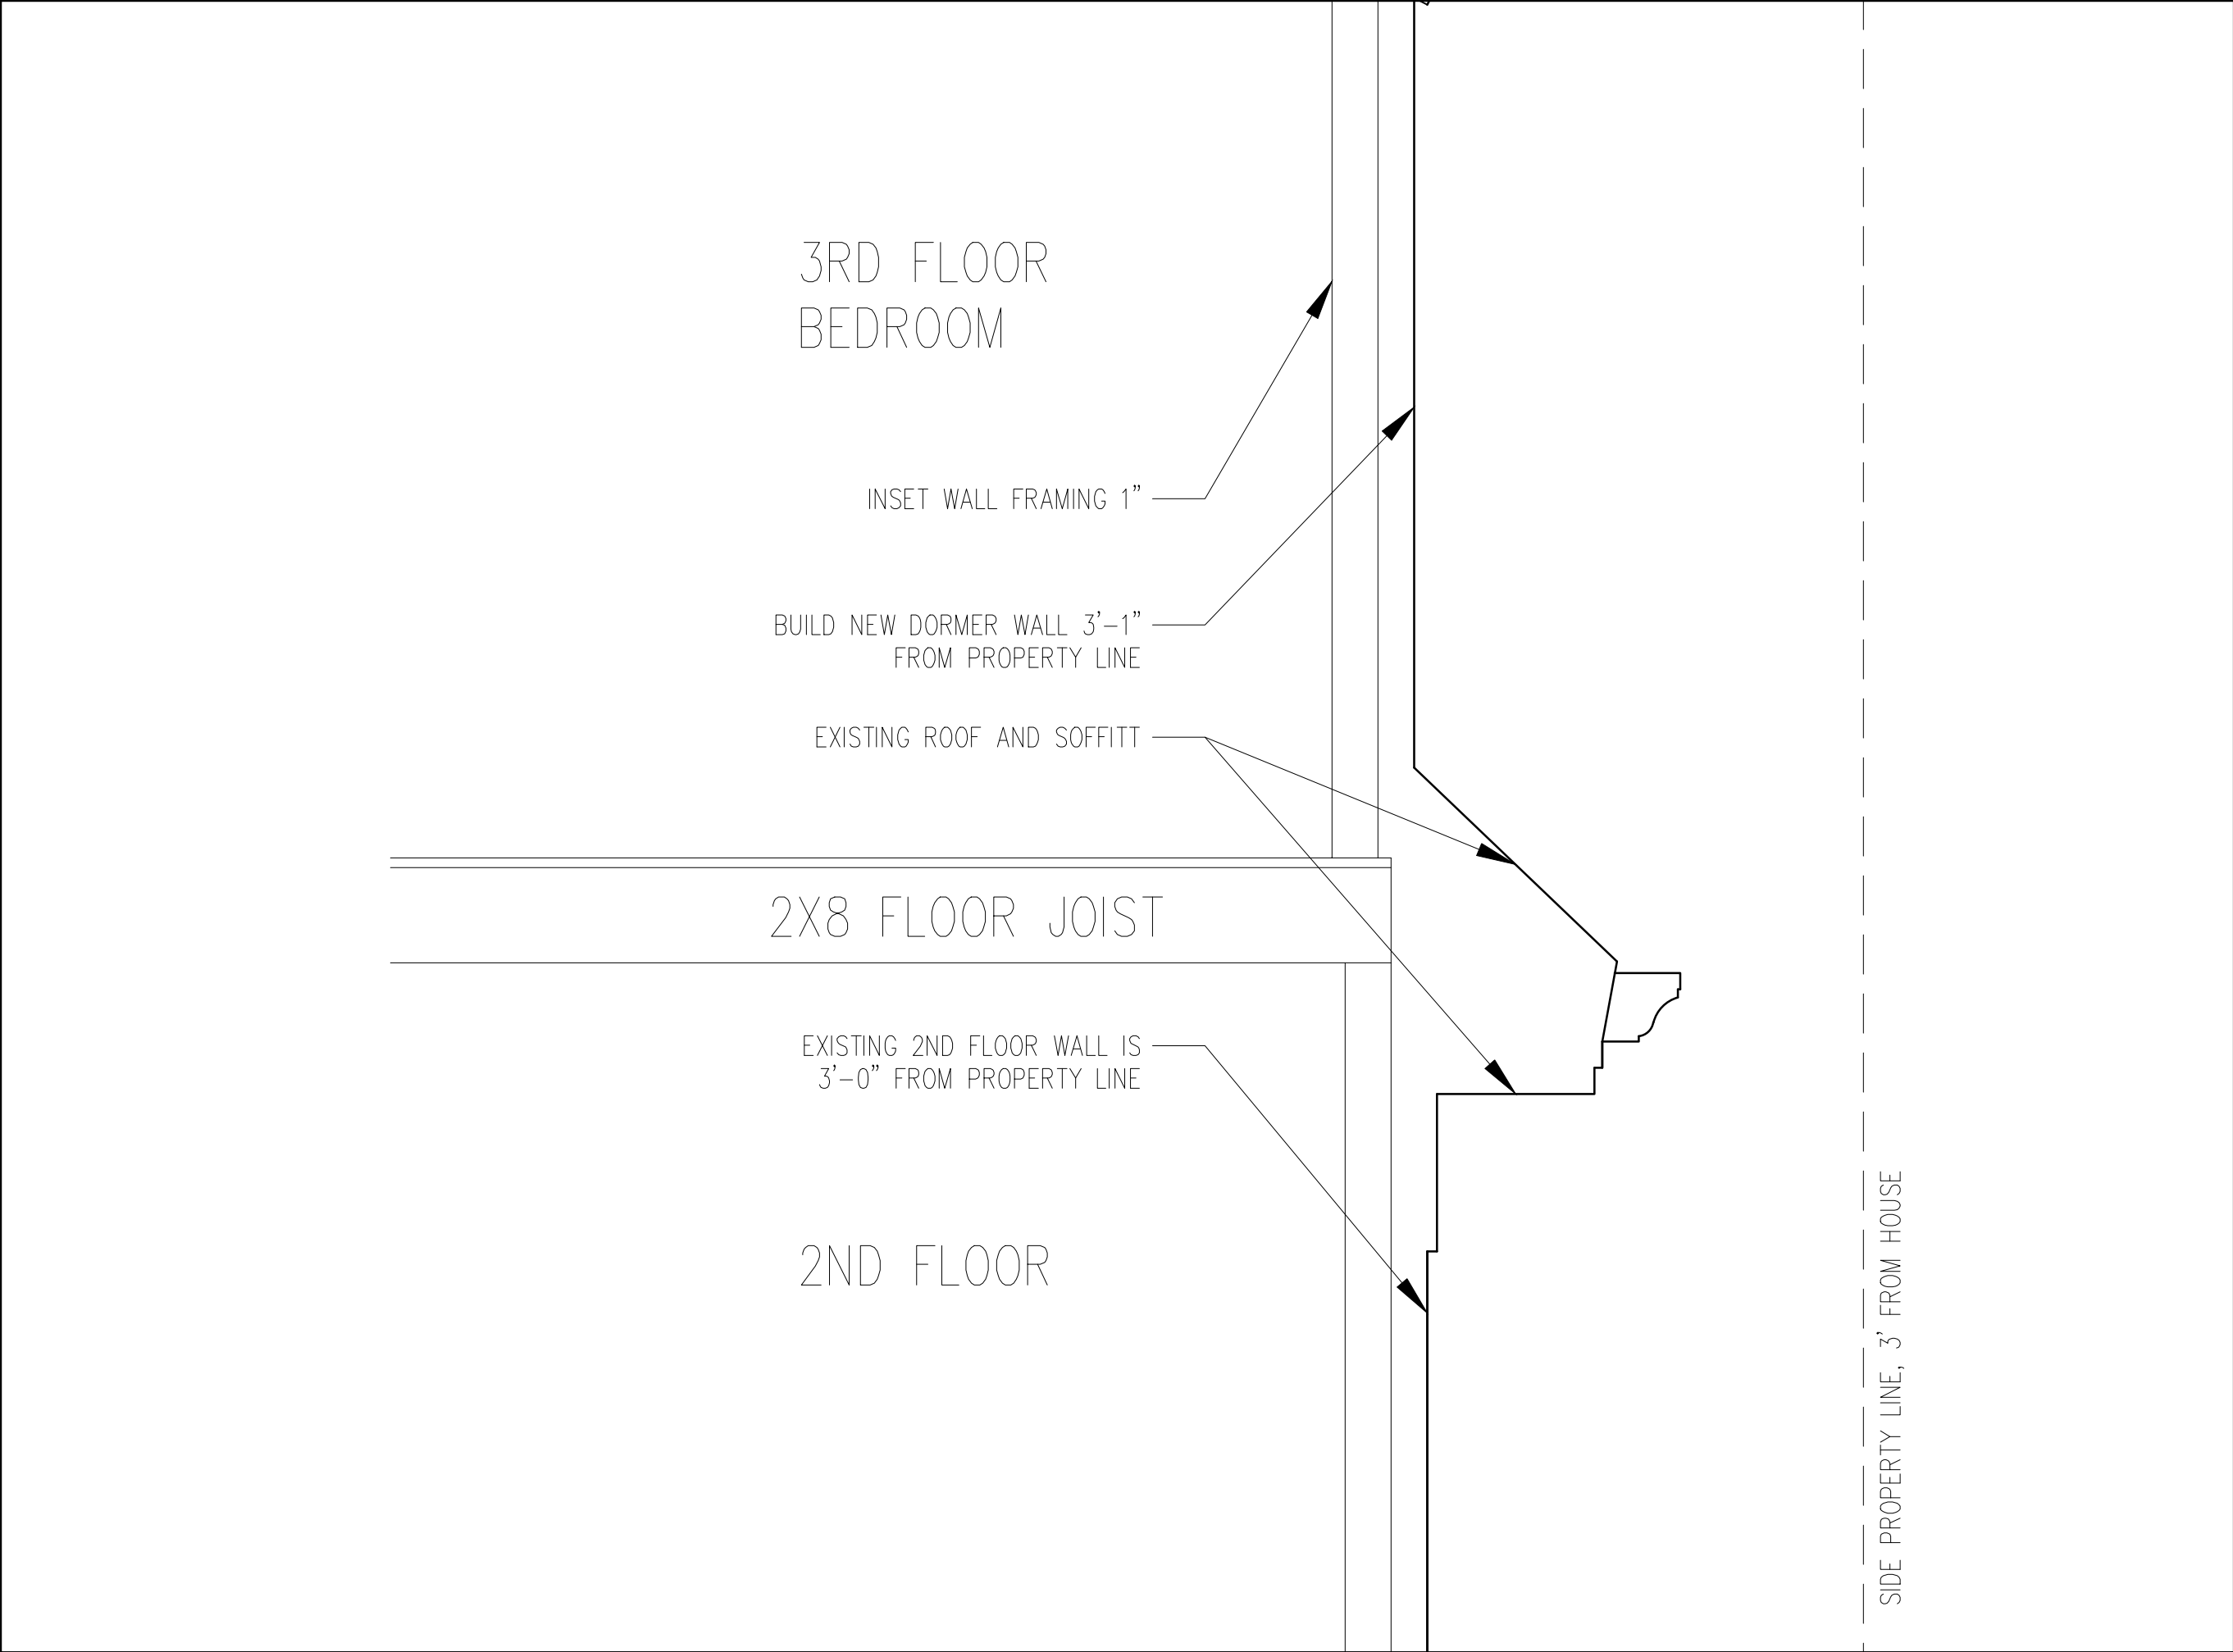

ARCHITECTURAL DESIGN
Yang Architects, LLC
19 Pearson Avenue
Somerville, MA 02144
617-970-8108
architects@yangarch.com
www.yangarch.com

CONSTRUCTION
MANAGEMENT
Kevin's Carpentry
58 Baldwin Avenue
Everett, MA 02149
781-710-4236
kjkhomes1@gmail.com

DORMER EXTENSION
7 Westminster St.
Somerville, MA 02144

Stamp

Revision: Date:

Drawing Title:

SECTION DETAIL
PROPOSED

Scale: 1" = 1'-0"

Date: SEPTEMBER 27, 2016

Drawn by:


Checked by:

Drawing file: A-301-303 Elevations.dwg

Project #: 7WS

Drawing no.

A-304

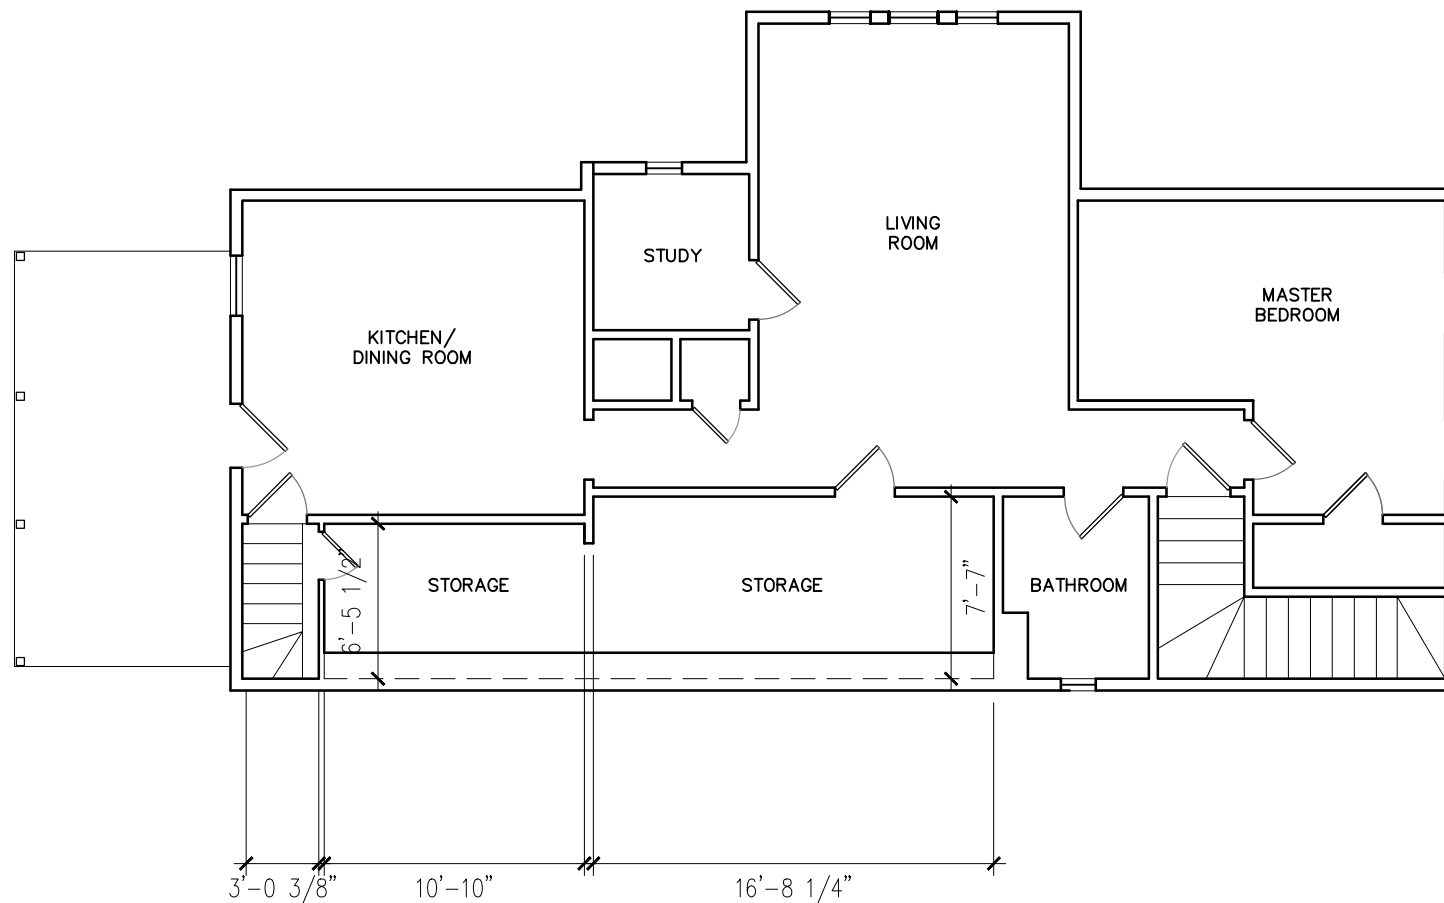

ARCHITECTURAL DESIGN
Yang Architects, LLC
19 Pearson Avenue
Somerville, MA 02144
617-970-8108
architects@yangarch.com
www.yangarch.com

CONSTRUCTION
MANAGEMENT
Kevin's Carpentry
58 Baldwin Avenue
Everett, MA 02149
781-710-4236
kjkhomes1@gmail.com

DORMER EXTENSION
7 Westminster St.
Somerville, MA 02144

Stamp

Revision: Date:

Drawing Title:

3RD FLOOR PLAN
EXISTING

Scale: 1/8" = 1'-0"

Date: July 28, 2016

Drawn by:

Checked by:

Drawing file: A-100 Plan.dwg

Project #: 7WS

Drawing no.

EX-103



ARCHITECTURAL DESIGN
Yang Architects, LLC
19 Pearson Avenue
Somerville, MA 02144
617-970-8108
architects@yangarch.com
www.yangarch.com

CONSTRUCTION
MANAGEMENT
Kevin's Carpentry
58 Baldwin Avenue
Everett, MA 02149
781-710-4236
kjkhomes1@gmail.com

DORMER EXTENSION
7 Westminster St.
Somerville, MA 02144

Stamp

Revision: Date:

Drawing Title:

EAST ELEVATION
EXISTING

Scale: 1/4" = 1'-0"

Date: July 28, 2016

Drawn by:


Checked by:

Drawing file: A-301-303 Elevations.dwg

Project #: 7WS

Drawing no.

EX-301

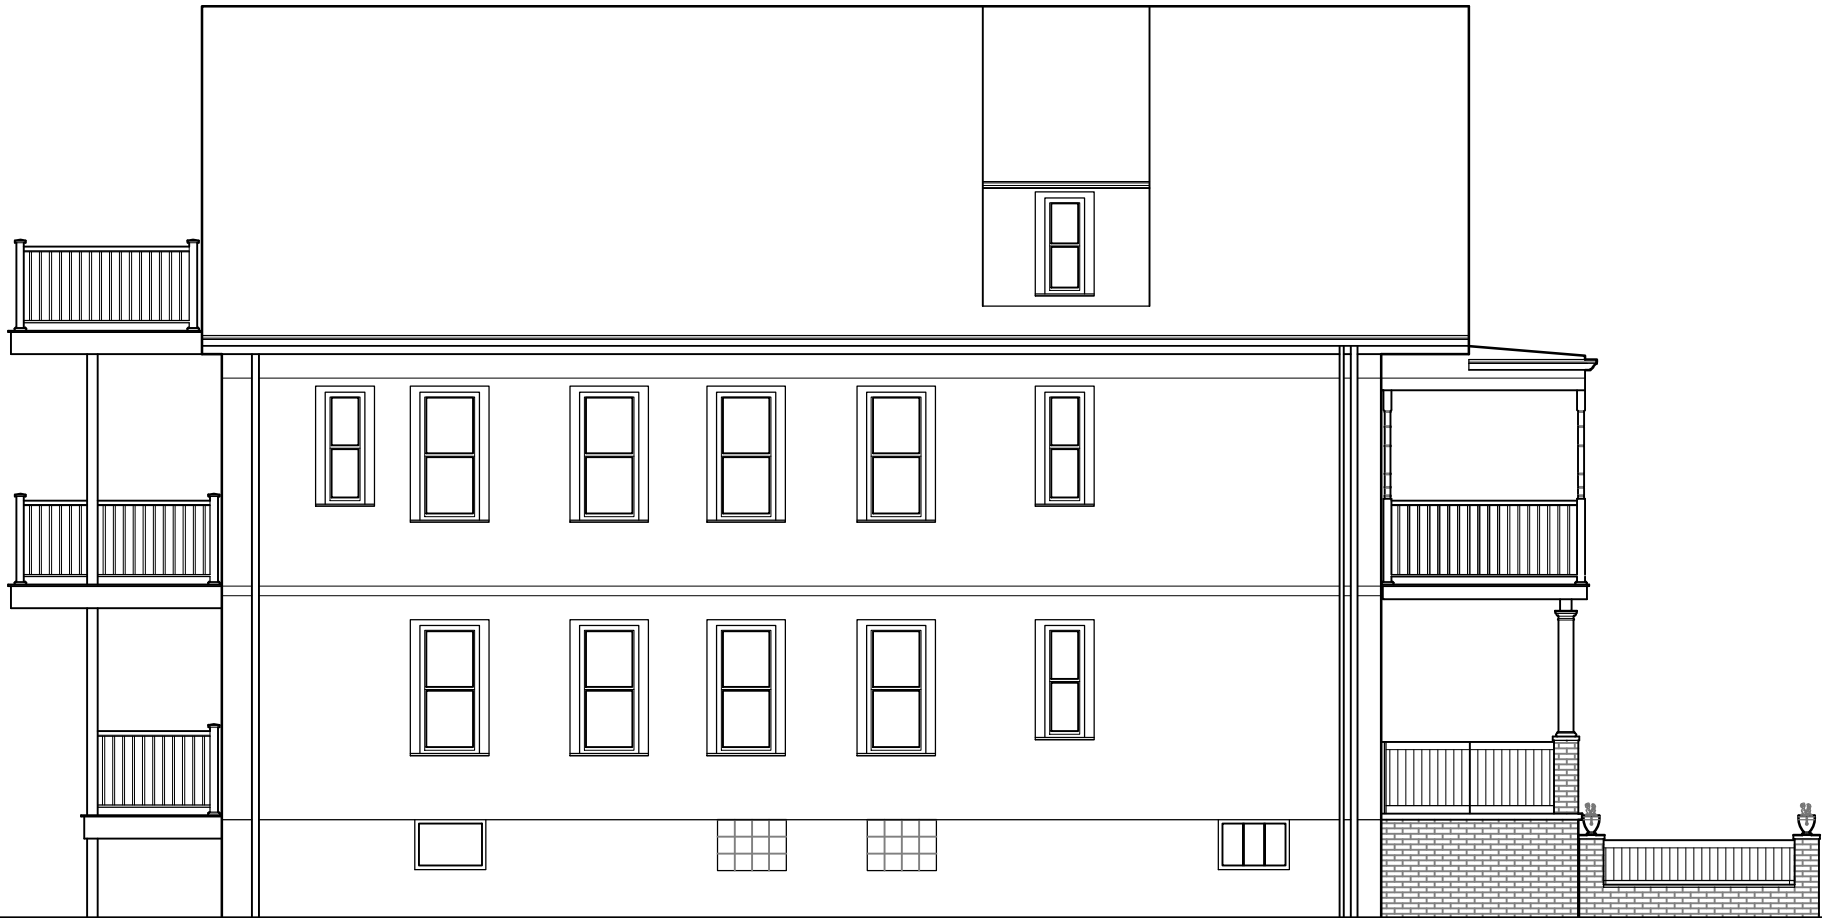

ARCHITECTURAL DESIGN
Yang Architects, LLC
19 Pearson Avenue
Somerville, MA 02144
617-970-8108
architects@yangarch.com
www.yangarch.com

CONSTRUCTION
MANAGEMENT
Kevin's Carpentry
58 Baldwin Avenue
Everett, MA 02149
781-710-4236
kjkhomes1@gmail.com

DORMER EXTENSION
7 Westminster St.
Somerville, MA 02144

Stamp

Revision: Date:

Drawing Title:

NORTH ELEVATION
EXISTING

Scale: 1/4" = 1'-0"

Date: July 28, 2016

Drawn by:

Checked by:

Drawing file: A-301-303 Elevations.dwg

Project #: 7WS

Drawing no.

EX-302



ARCHITECTURAL DESIGN
Yang Architects, LLC
19 Pearson Avenue
Somerville, MA 02144
617-970-8108
architects@yangarch.com
www.yangarch.com

CONSTRUCTION
MANAGEMENT
Kevin's Carpentry
58 Baldwin Avenue
Everett, MA 02149
781-710-4236
kjkhomes1@gmail.com

DORMER EXTENSION
7 Westminster St.
Somerville, MA 02144

Stamp

Revision: Date:

Drawing Title:

WEST ELEVATION
EXISTING

Scale: 1/4" = 1'-0"

Date: July 28, 2016

Drawn by:

Checked by:

Drawing file: A-301-303 Elevations.dwg

Project #: 7WS

Drawing no.

EX-303