



P:\2015\036-A\SHEETS\036-A_A7-02.3.dwg Jan 28, 2016 9:41 am MSQUJRES

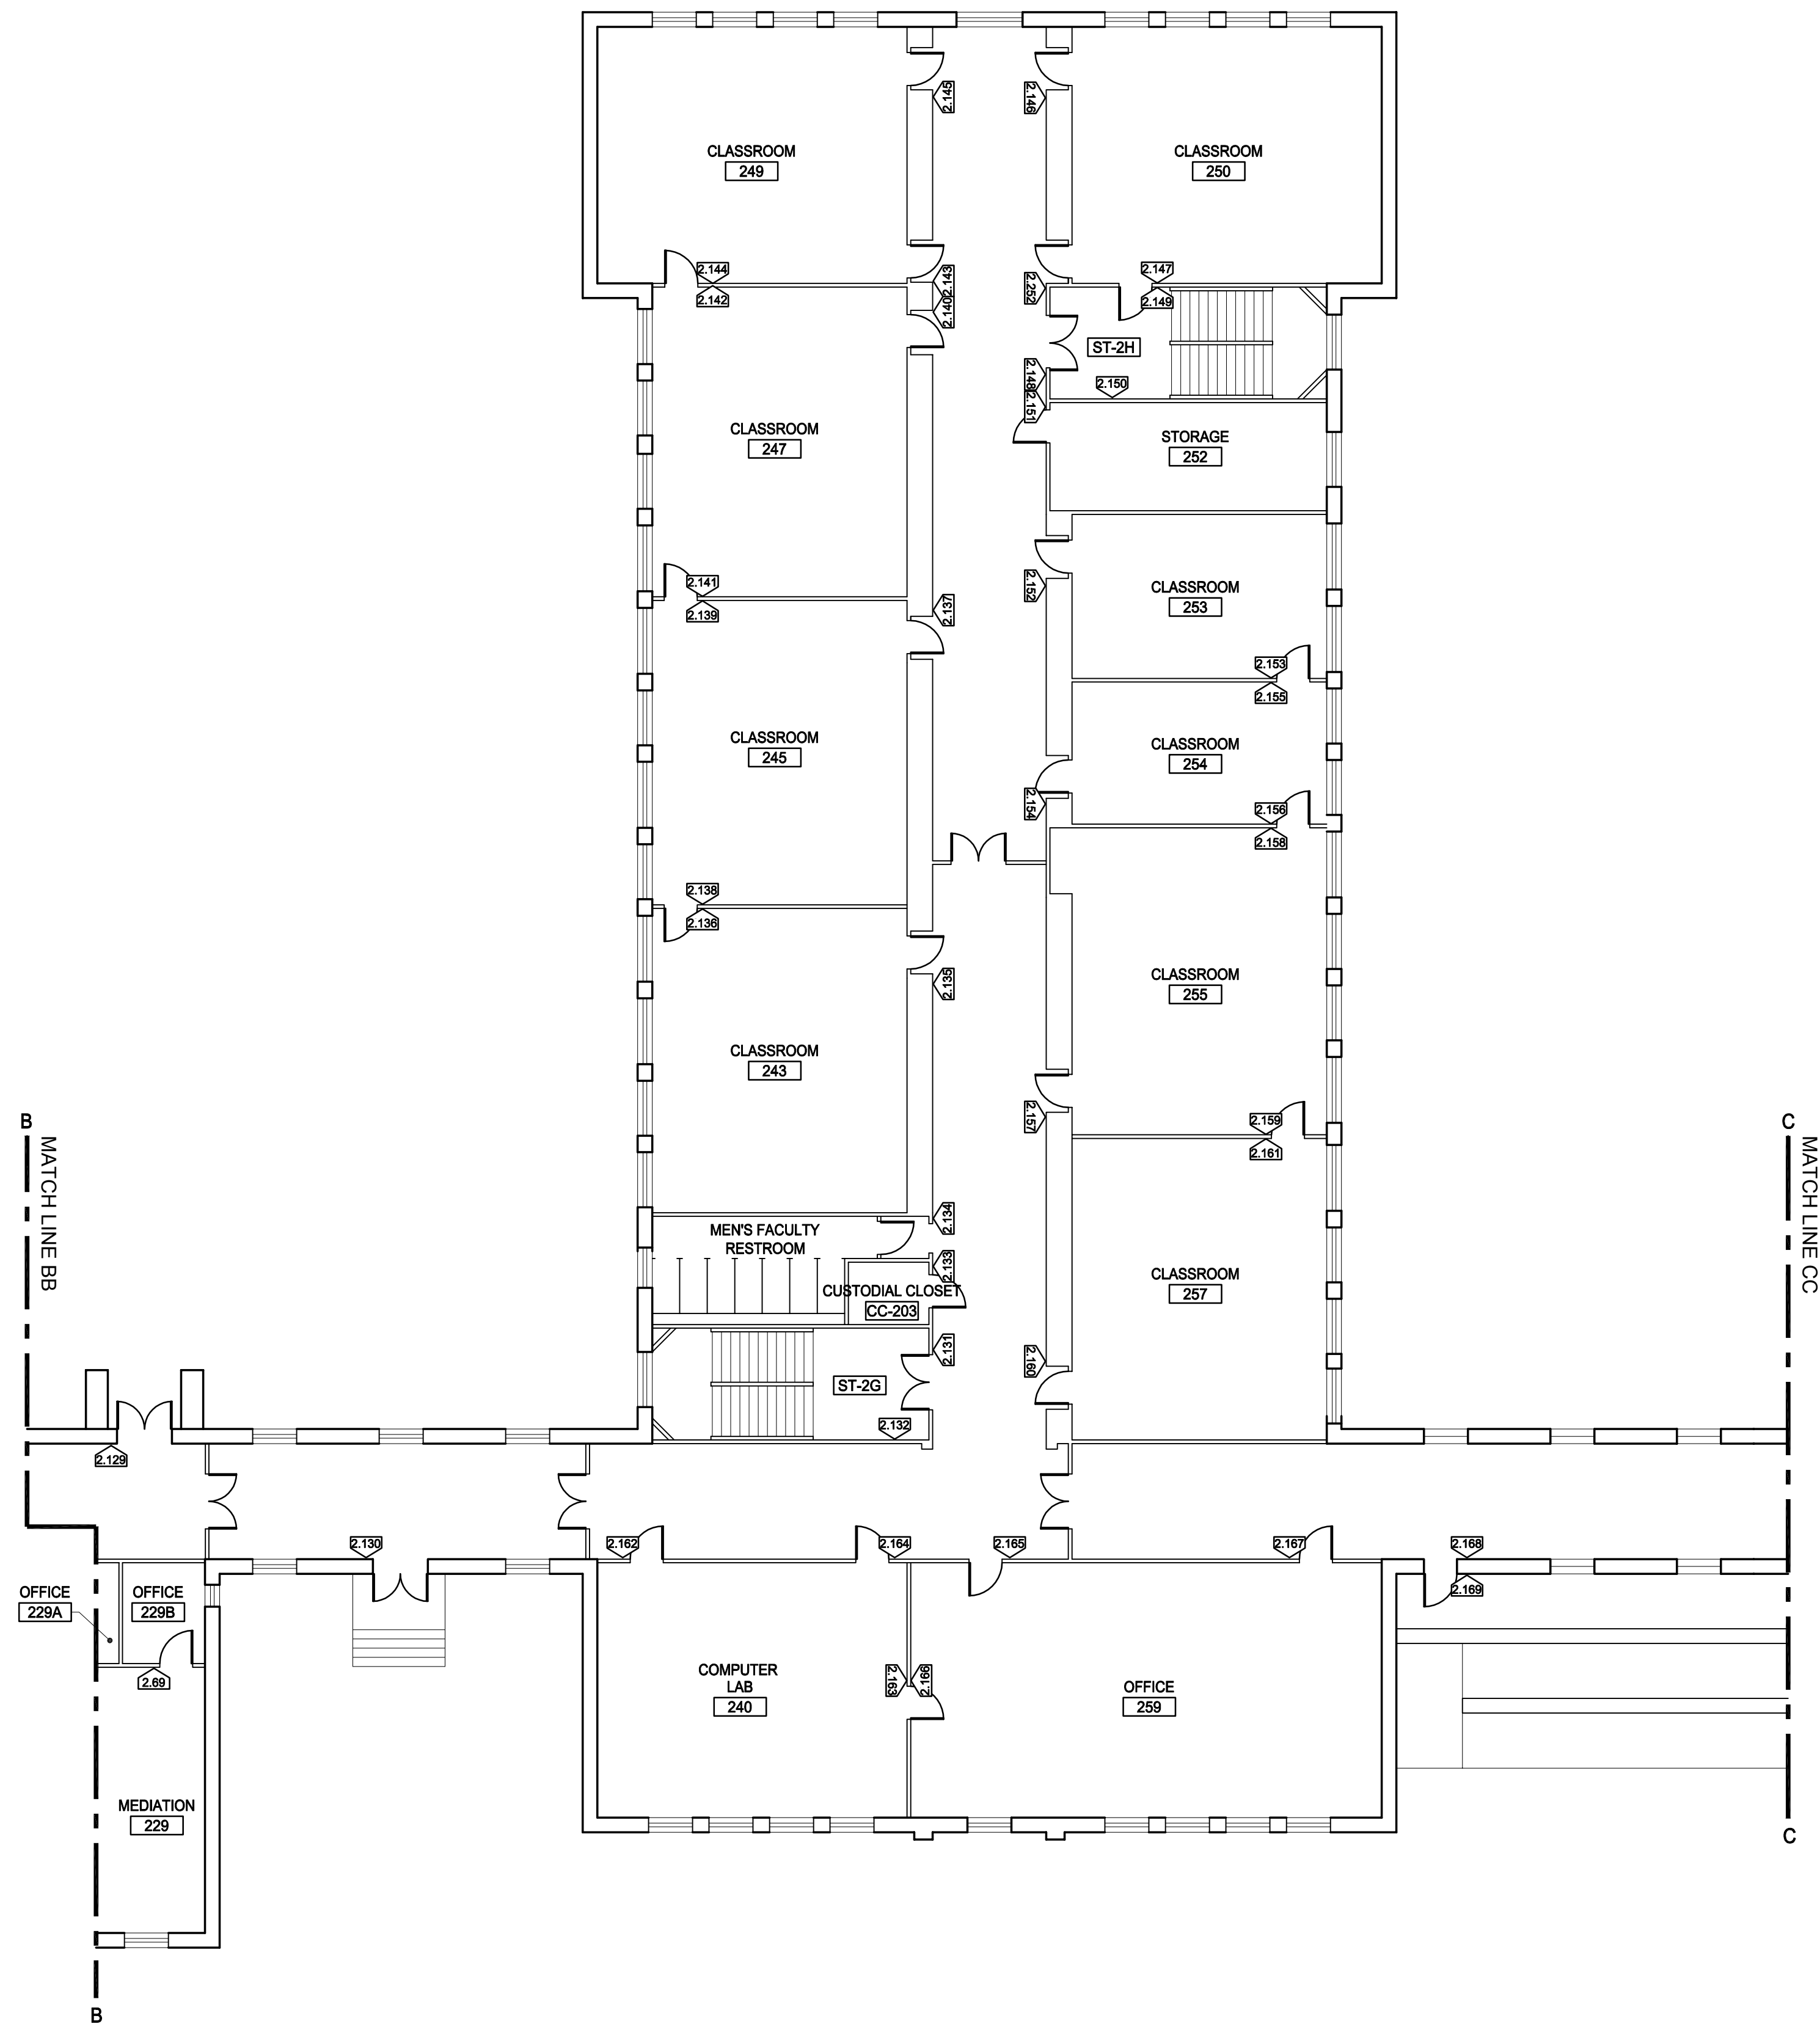

11 SECOND FLOOR SIGNAGE PLAN AREA 3
SCALE: 3/32" = 1'-0"

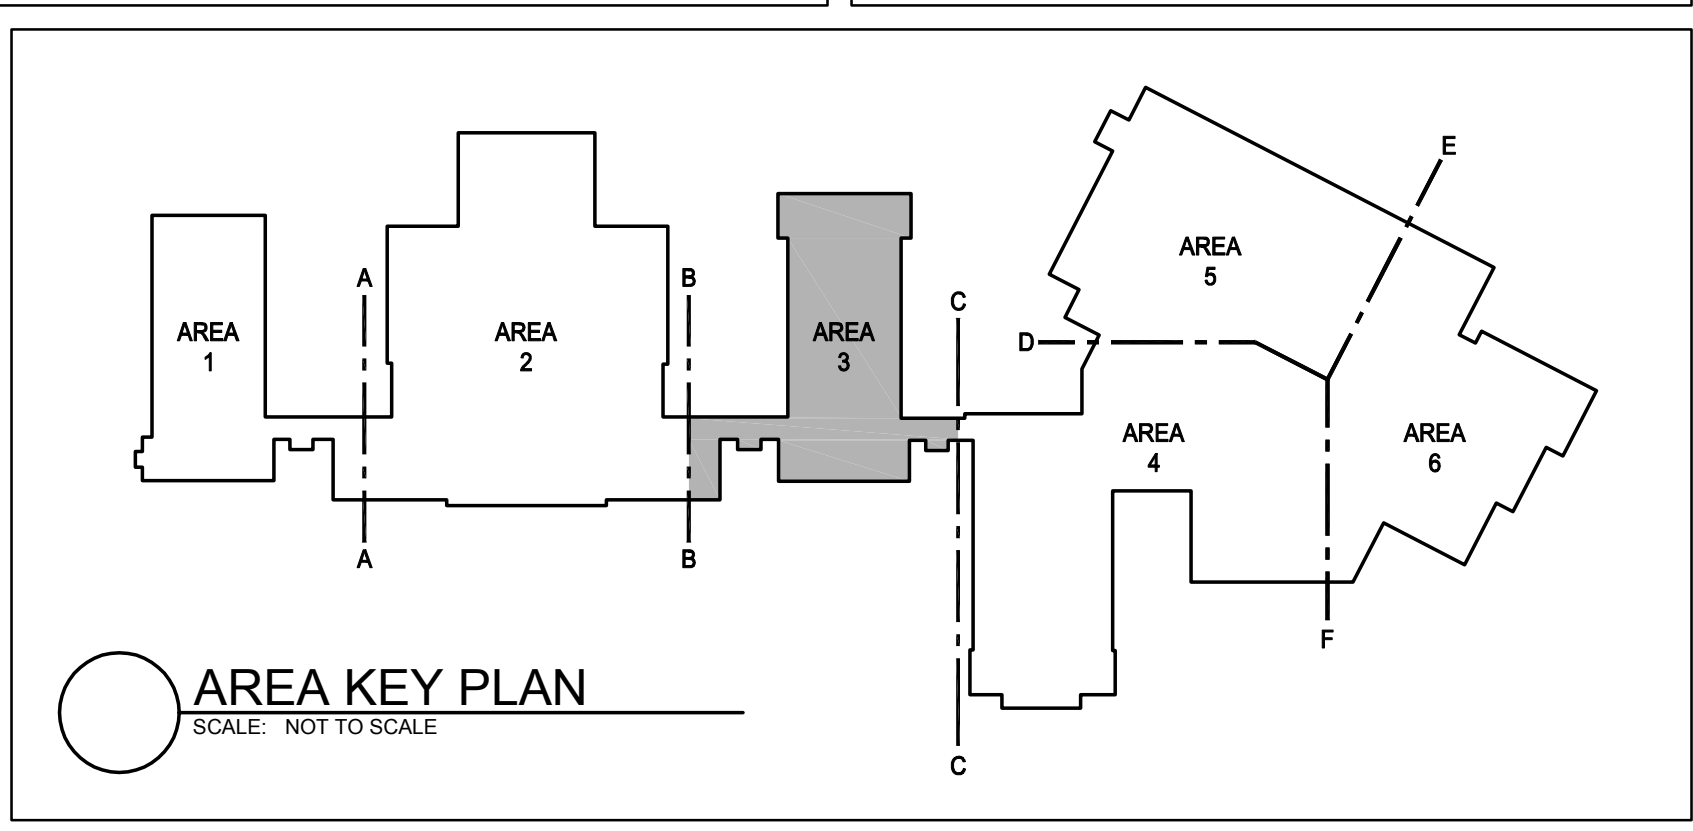

AREA KEY PLAN
SCALE: NOT TO SCALE



250 DORCHESTER AVENUE
BOSTON, MA 02127
P: (617) 268-8977
F: (617) 464-2971
cbi@cbiconsultinginc.com
www.cbiconsultinginc.com

CITY OF
SOMERVILLE
ADA UPGRADES



CAPITAL PROJECTS AND
PLANNING DEPARTMENT
ONE FRANNEY ROAD
SOMERVILLE, MA 02145

Drawing Title:
SOMERVILLE
HIGH SCHOOL
SECOND FLOOR
SIGNAGE PLAN
AREA 3

Revisions:

Submission:


BID DOCUMENTS

Date: 1/27/2016
Project Number: 15036-A
Project Manager: GKC
Drawn By:
Scale: MPS
AS NOTED


A7-02.3

P:\2015\15036-A\SHEETS\15036-A_A7-02.1 to A7-02.5.dwg Jan 28, 2016 - 9:41 am MSQUIGRES

12 SECOND FLOOR SIGNAGE PLAN AREA 4
SCALE: 3/32" = 1'-0"

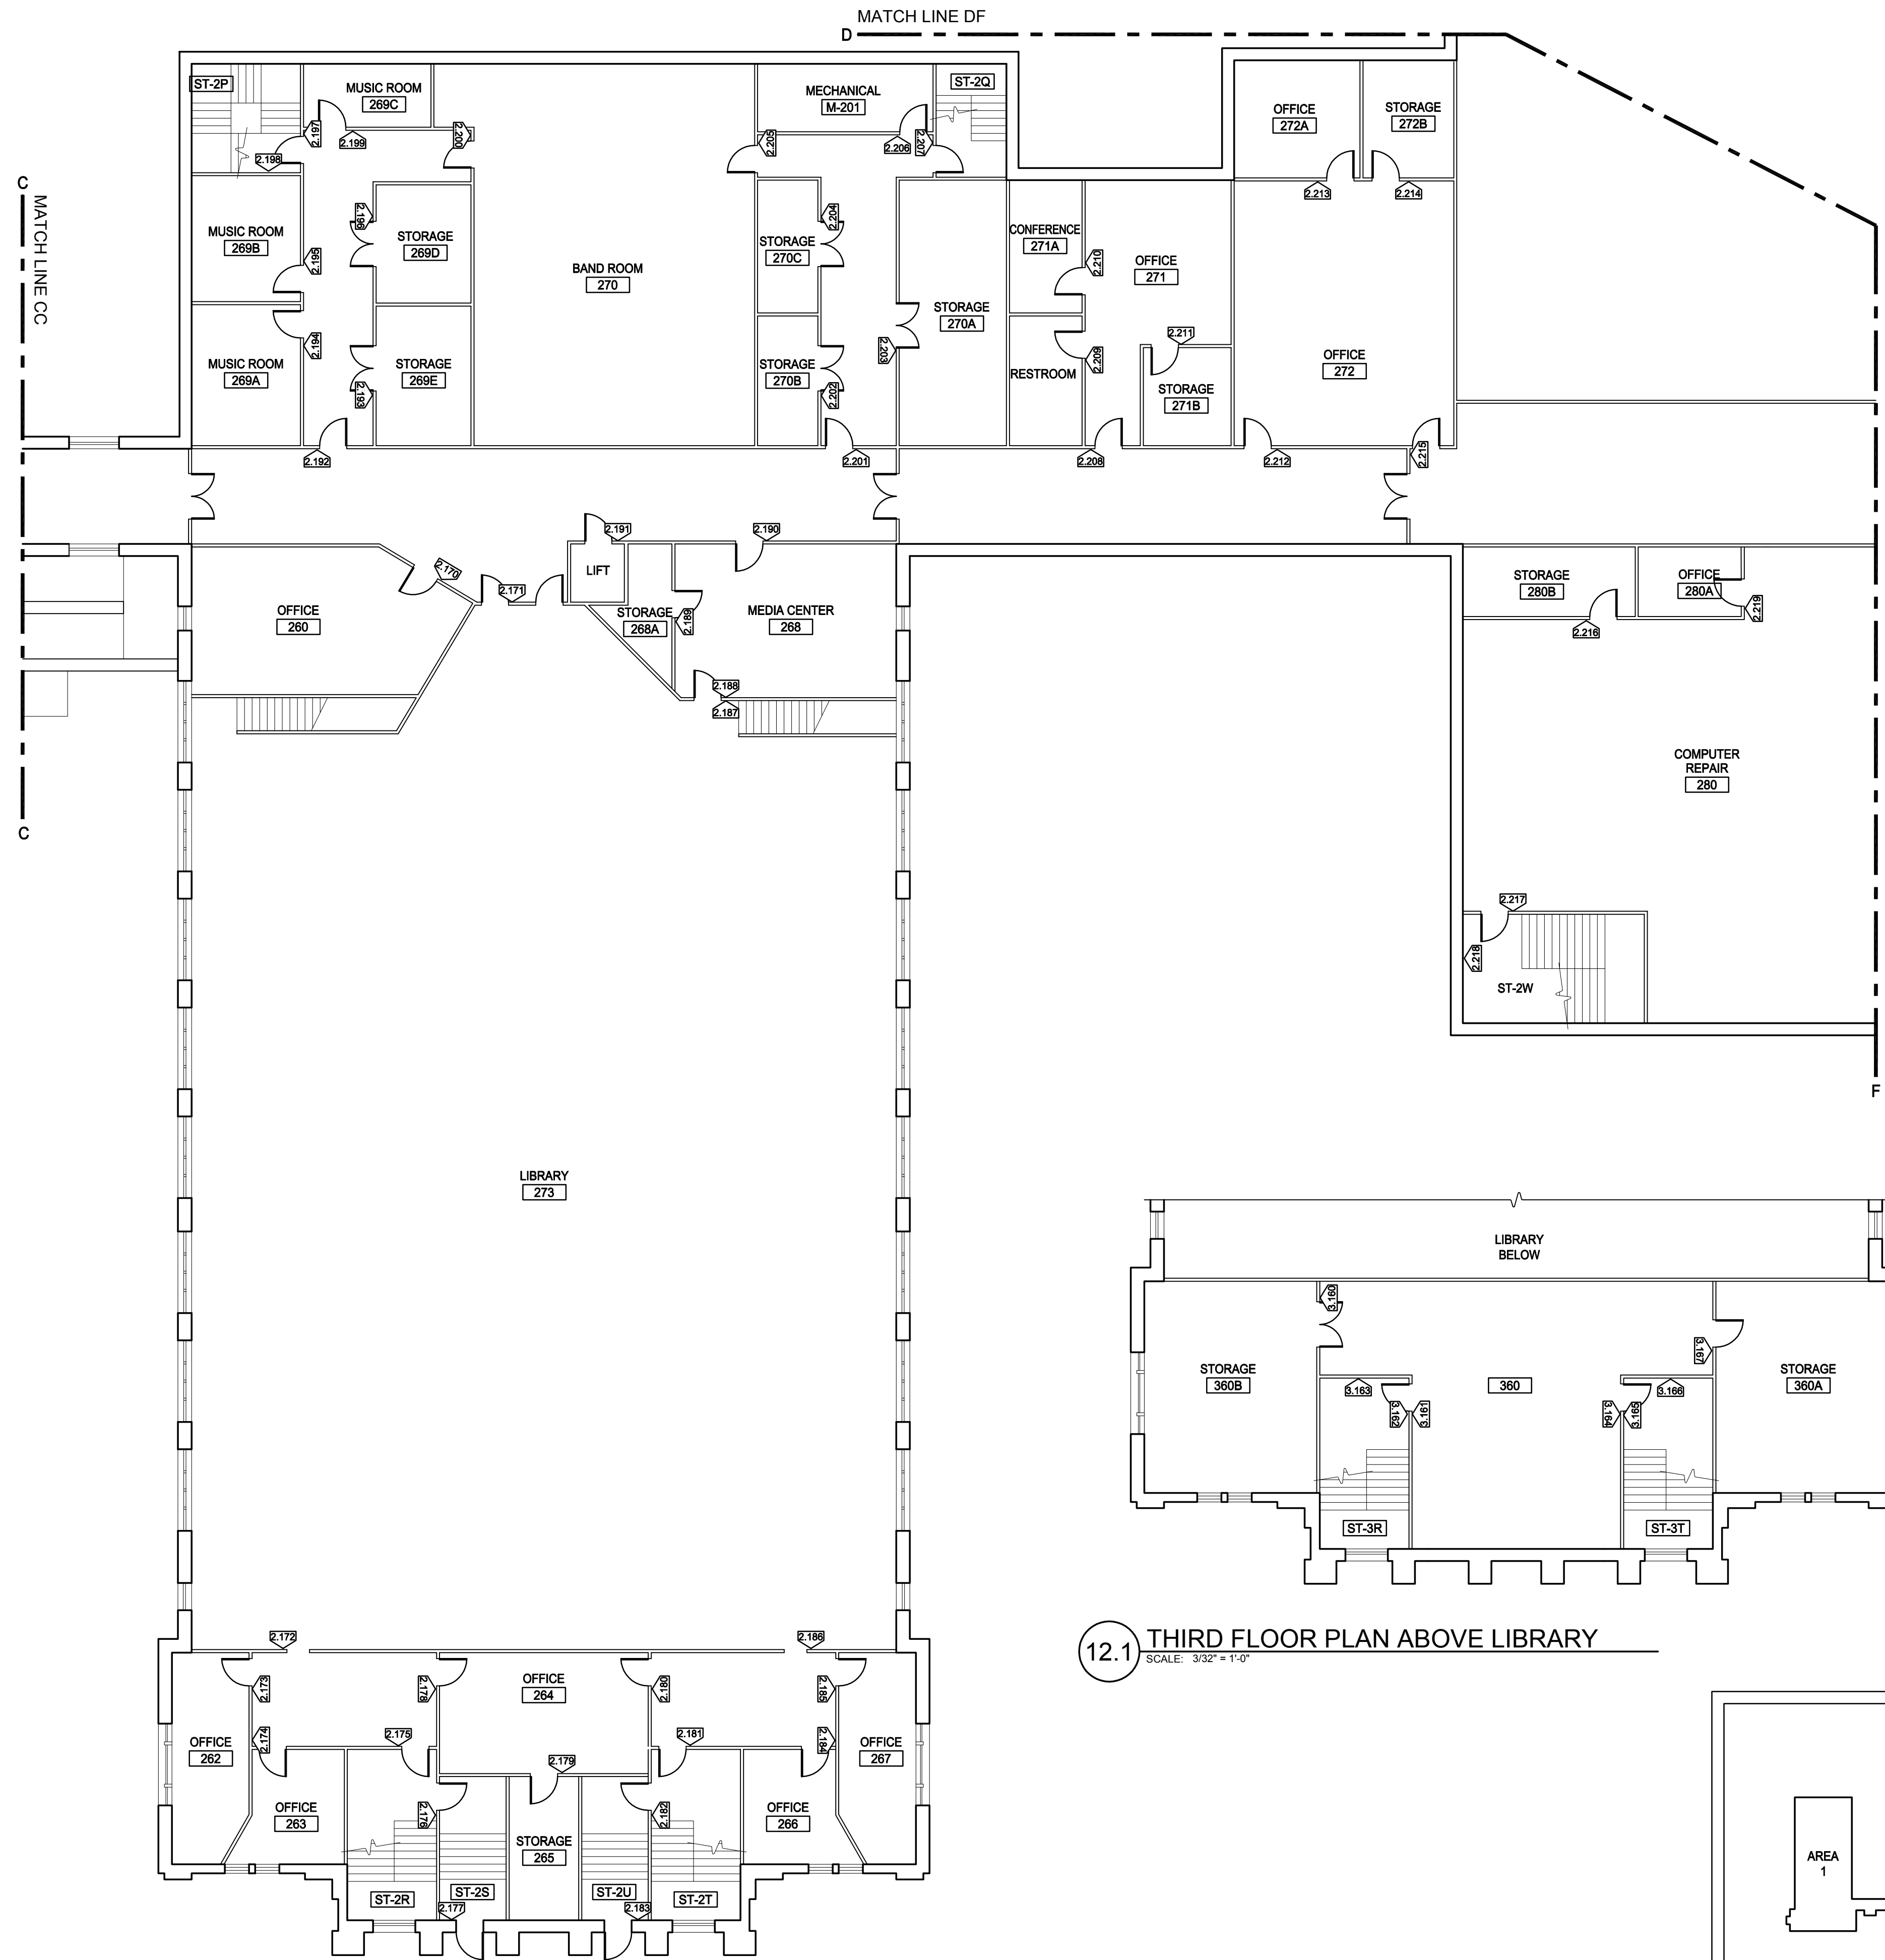

12.1 THIRD FLOOR PLAN ABOVE LIBRARY
SCALE: 3/32" = 1'-0"

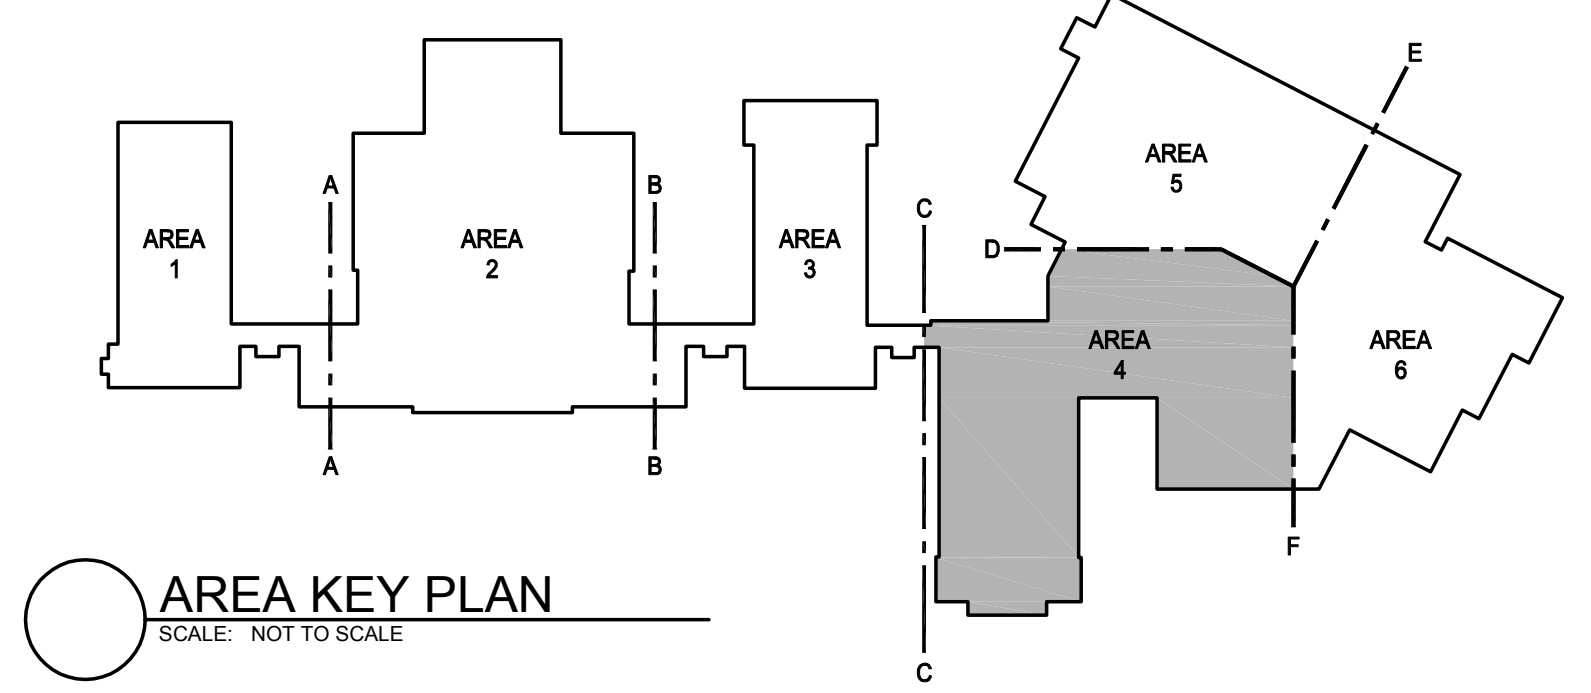

250 DORCHESTER AVENUE
BOSTON, MA 02127
P: (617) 268-8977
F: (617) 464-2971
cbi@cbiconsultinginc.com
www.cbiconsultinginc.com

CITY OF
SOMERVILLE
ADA UPGRADES



CAPITAL PROJECTS AND
PLANNING DEPARTMENT
ONE FRANNEY ROAD
SOMERVILLE, MA 02145

Drawing Title:
SOMERVILLE
HIGH SCHOOL
SECOND FLOOR
SIGNAGE PLAN
AREA 4

Revisions:

Submission:



BID DOCUMENTS

Date: 1/27/2016
Project Number: 15036-A
Project Manager: GKC
Drawn By:
Scale: MPS
AS NOTED

A7-02.4

P:\2015\15036-A\SHEETS\15036-A_A7-02.1 to A7-02.5.dwg Jun 28, 2016 9:41 am MSQUJRES

13 SECOND FLOOR SIGNAGE PLAN AREA 6
SCALE: 3/32" = 1'-0"

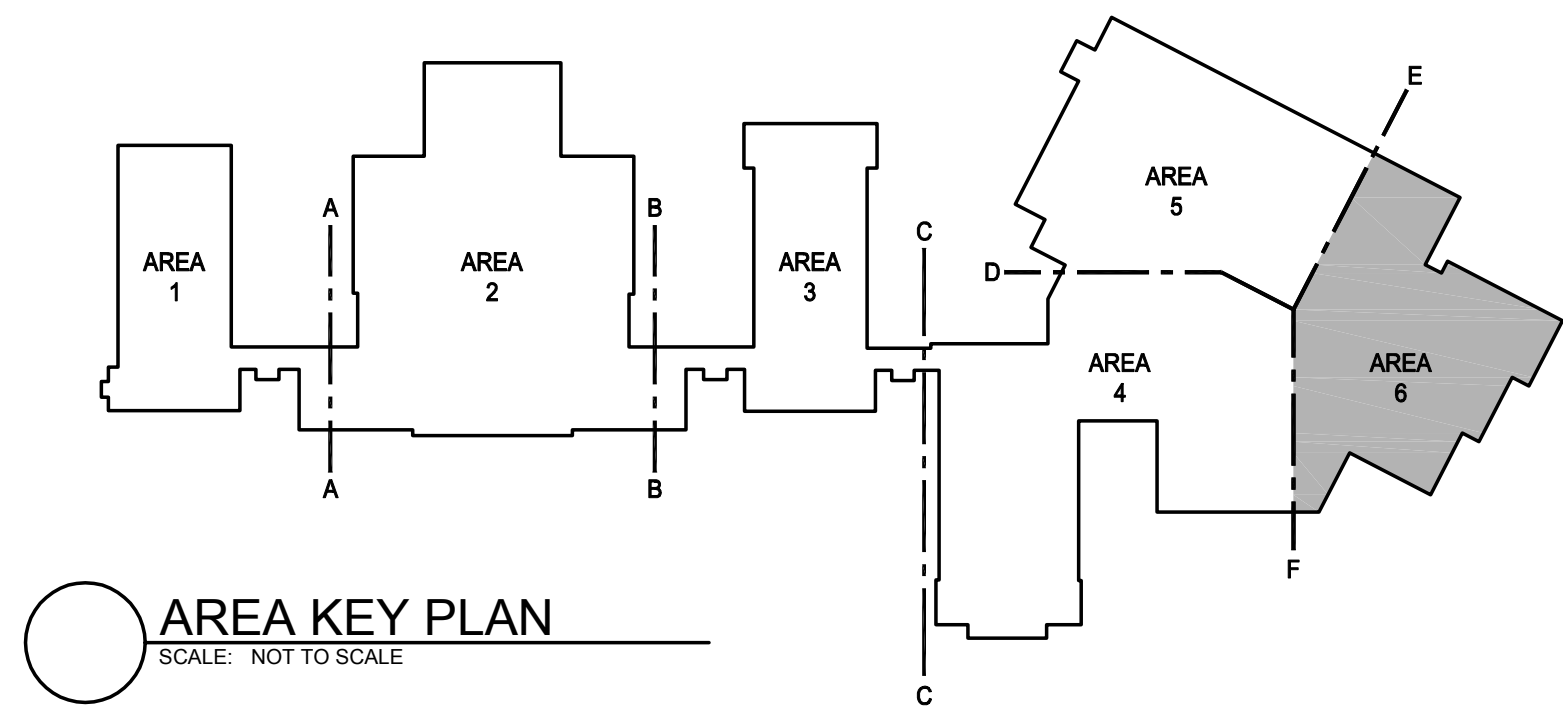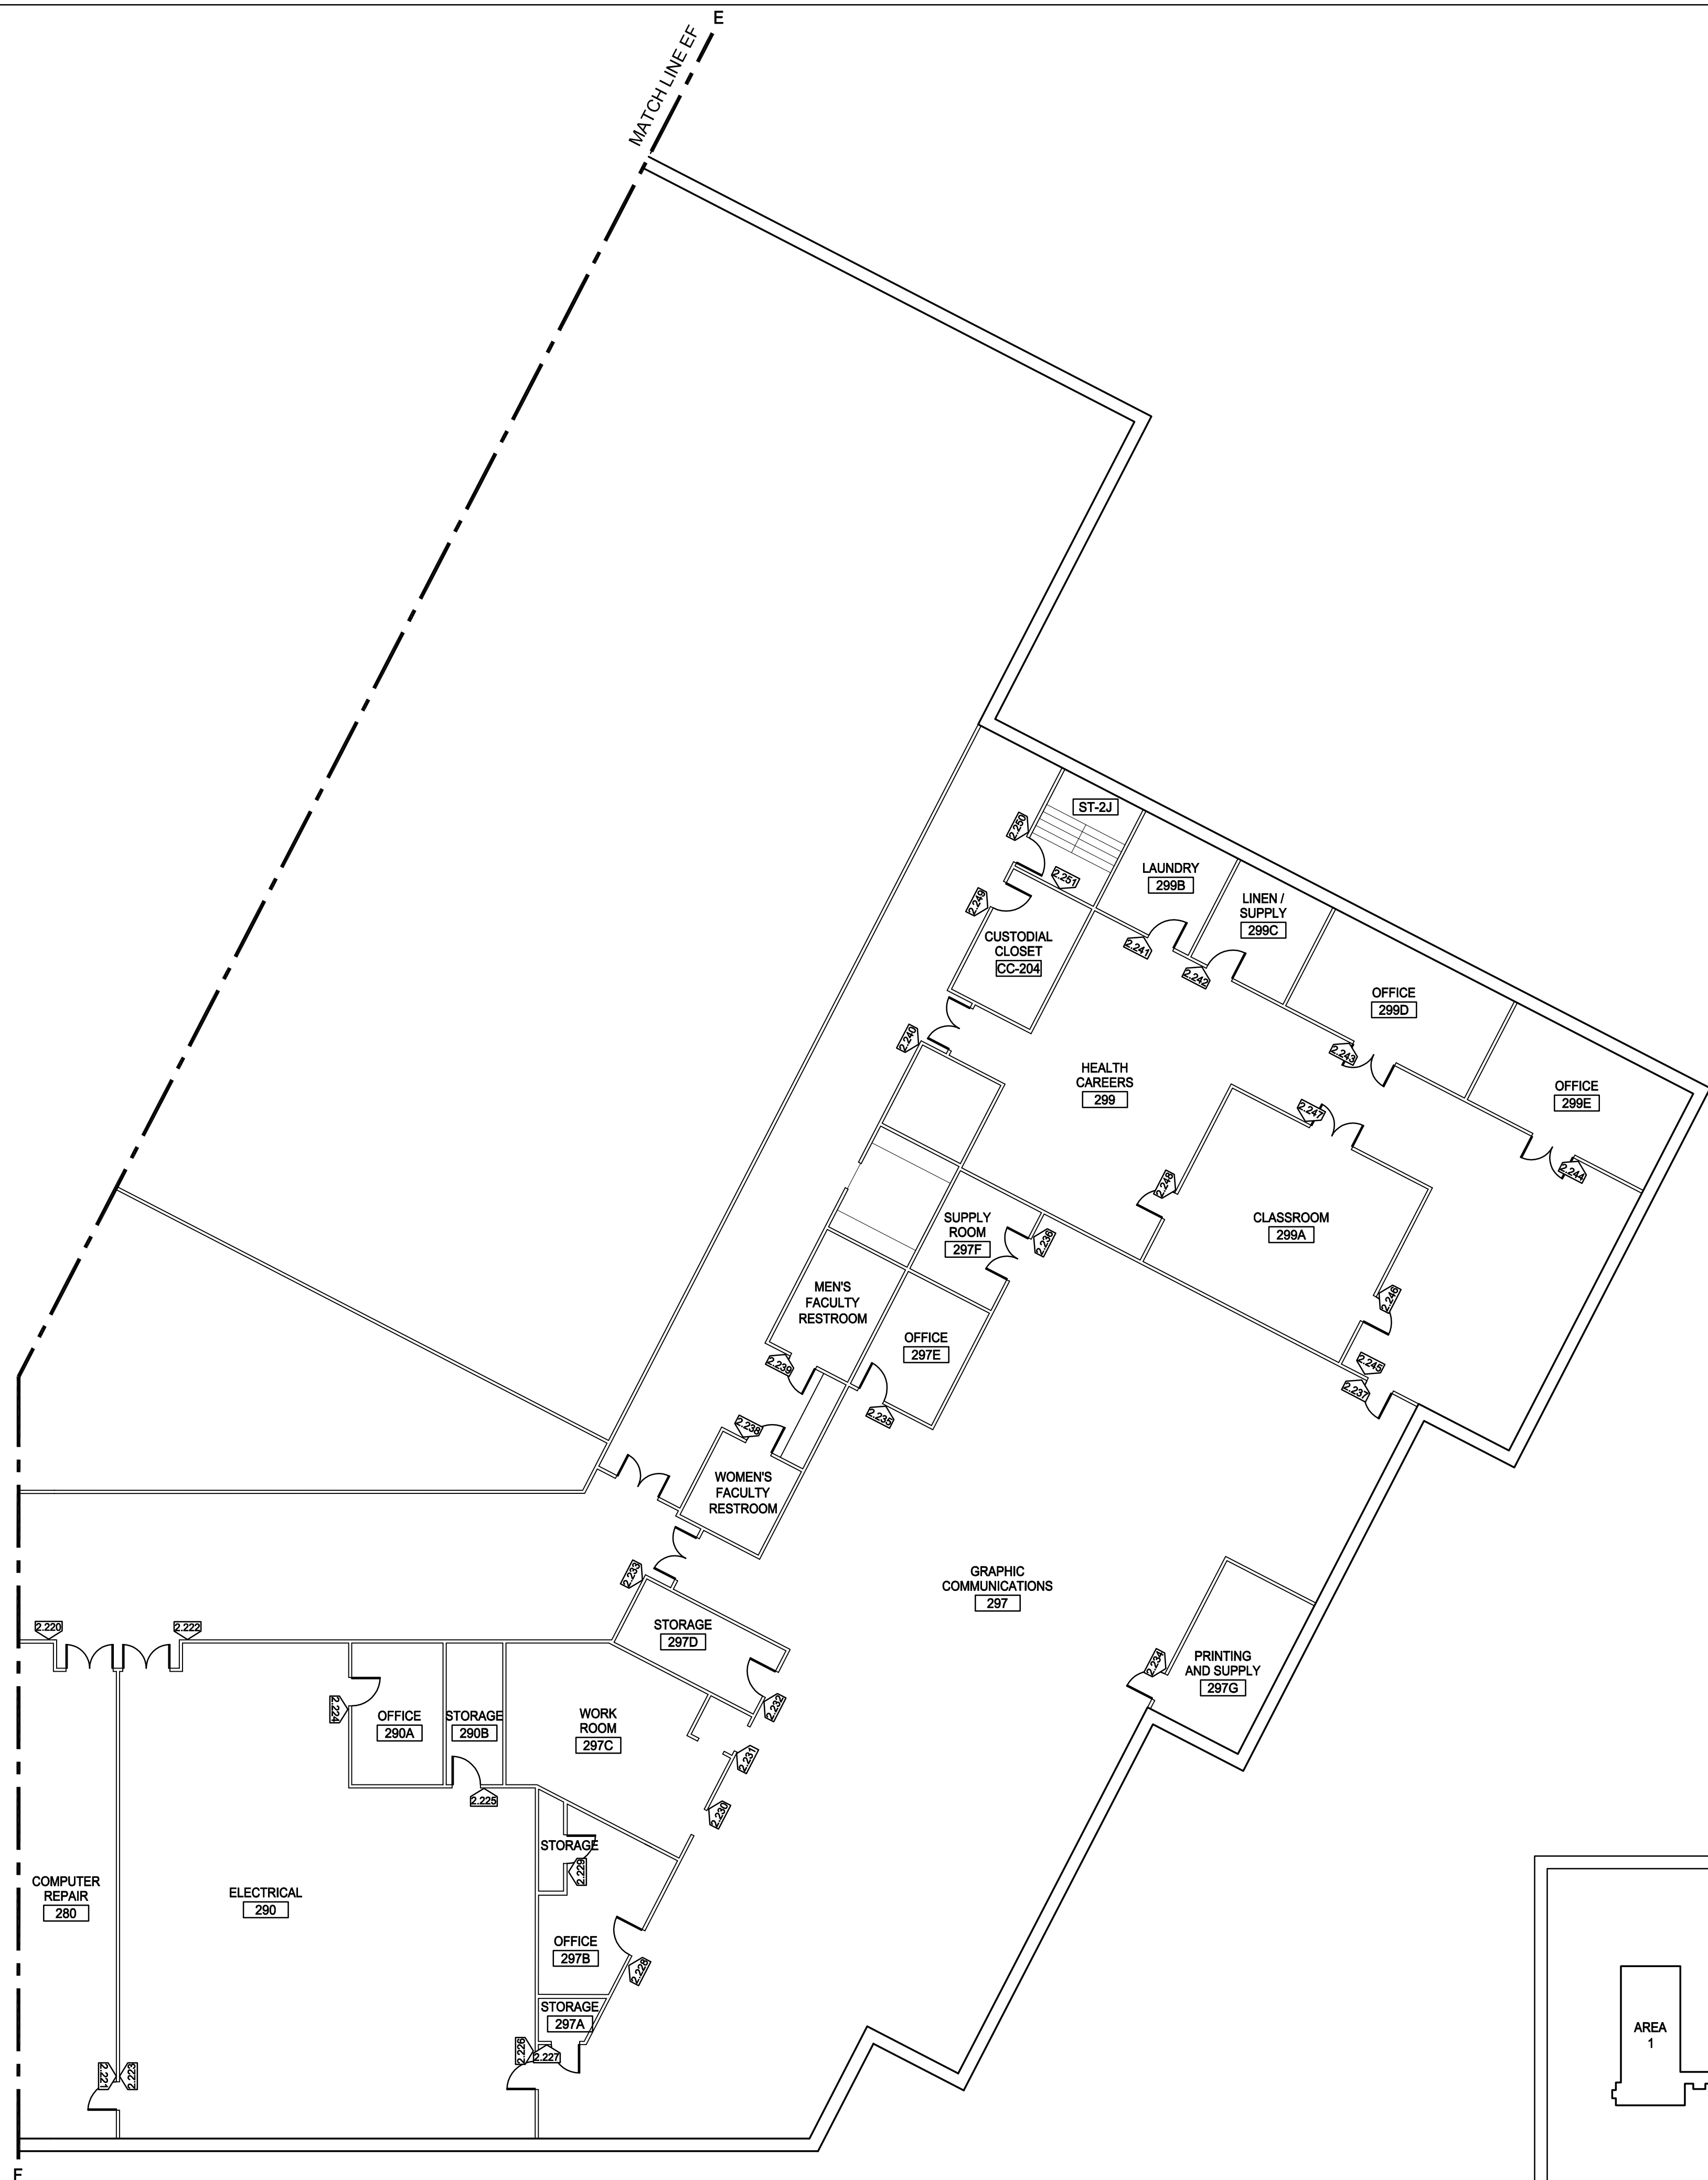

250 DORCHESTER AVENUE
BOSTON, MA 02127

P: (617) 268-8977
F: (617) 464-2971

cbi@cbiconsultinginc.com
www.cbiconsultinginc.com

CITY OF
SOMERVILLE
ADA UPGRADES



CAPITAL PROJECTS AND
PLANNING DEPARTMENT
ONE FRANNEY ROAD
SOMERVILLE, MA 02145

Drawing Title:

SOMERVILLE
HIGH SCHOOL
SECOND FLOOR
SIGNAGE PLAN
AREA 6

Revisions:



Submission:

BID DOCUMENTS

Date: 1/27/2016
Project Number: 15036-A
Project Manager: GKC
Drawn By:
Scale: MPS
AS NOTED

A7-02.5

P:\2015\15036-A\SHEETS\15036-A_A7-03.1 to A7-03.3.dwg Jun 28, 2016 9:41 am MSQUJRES

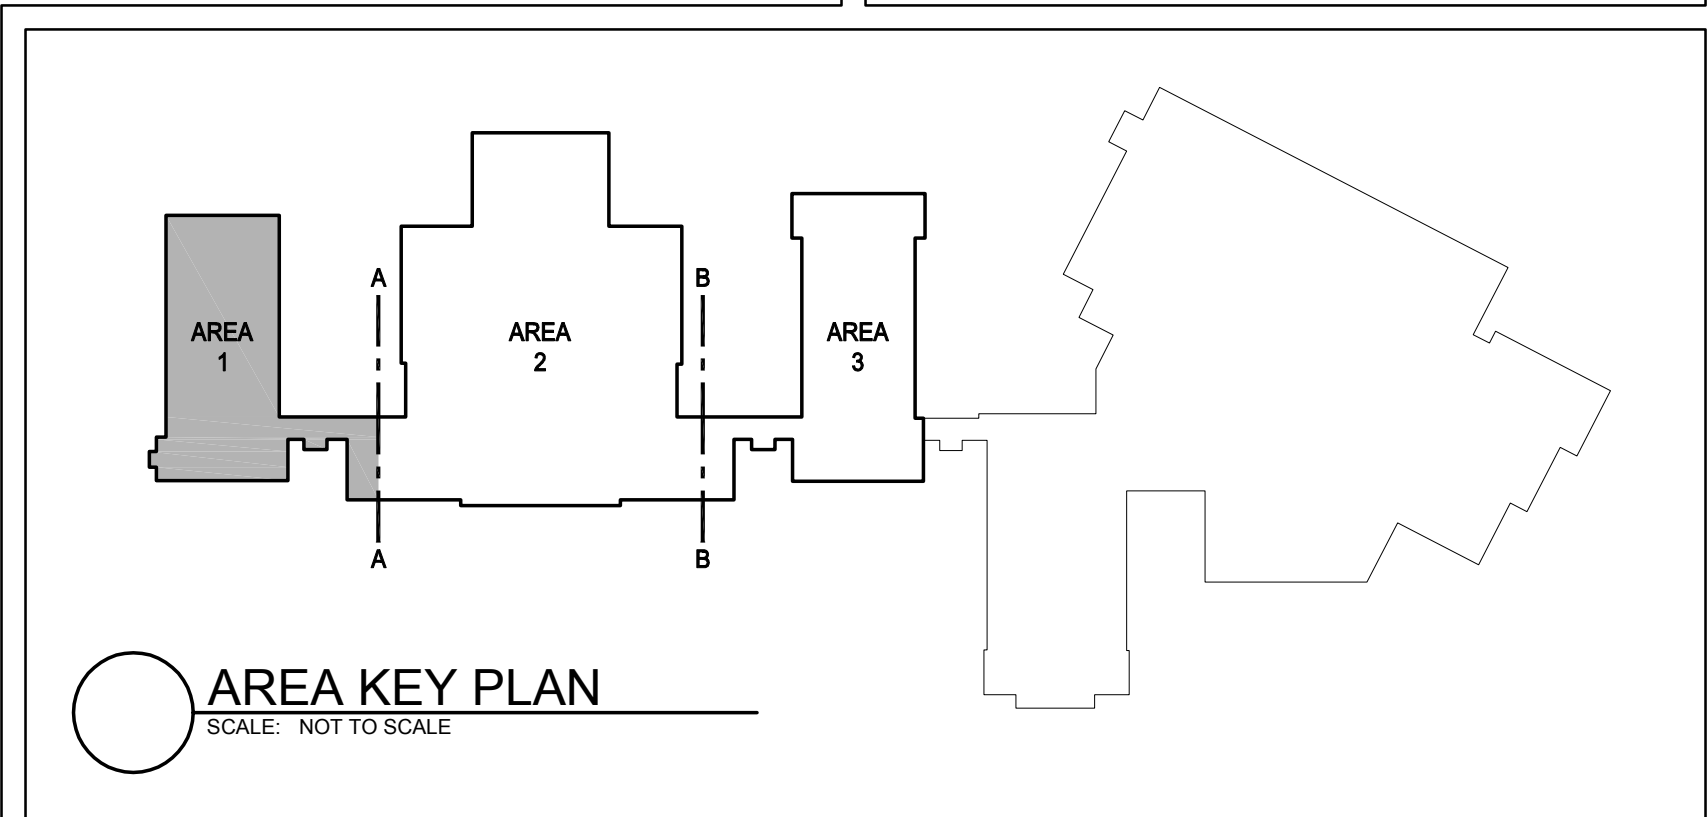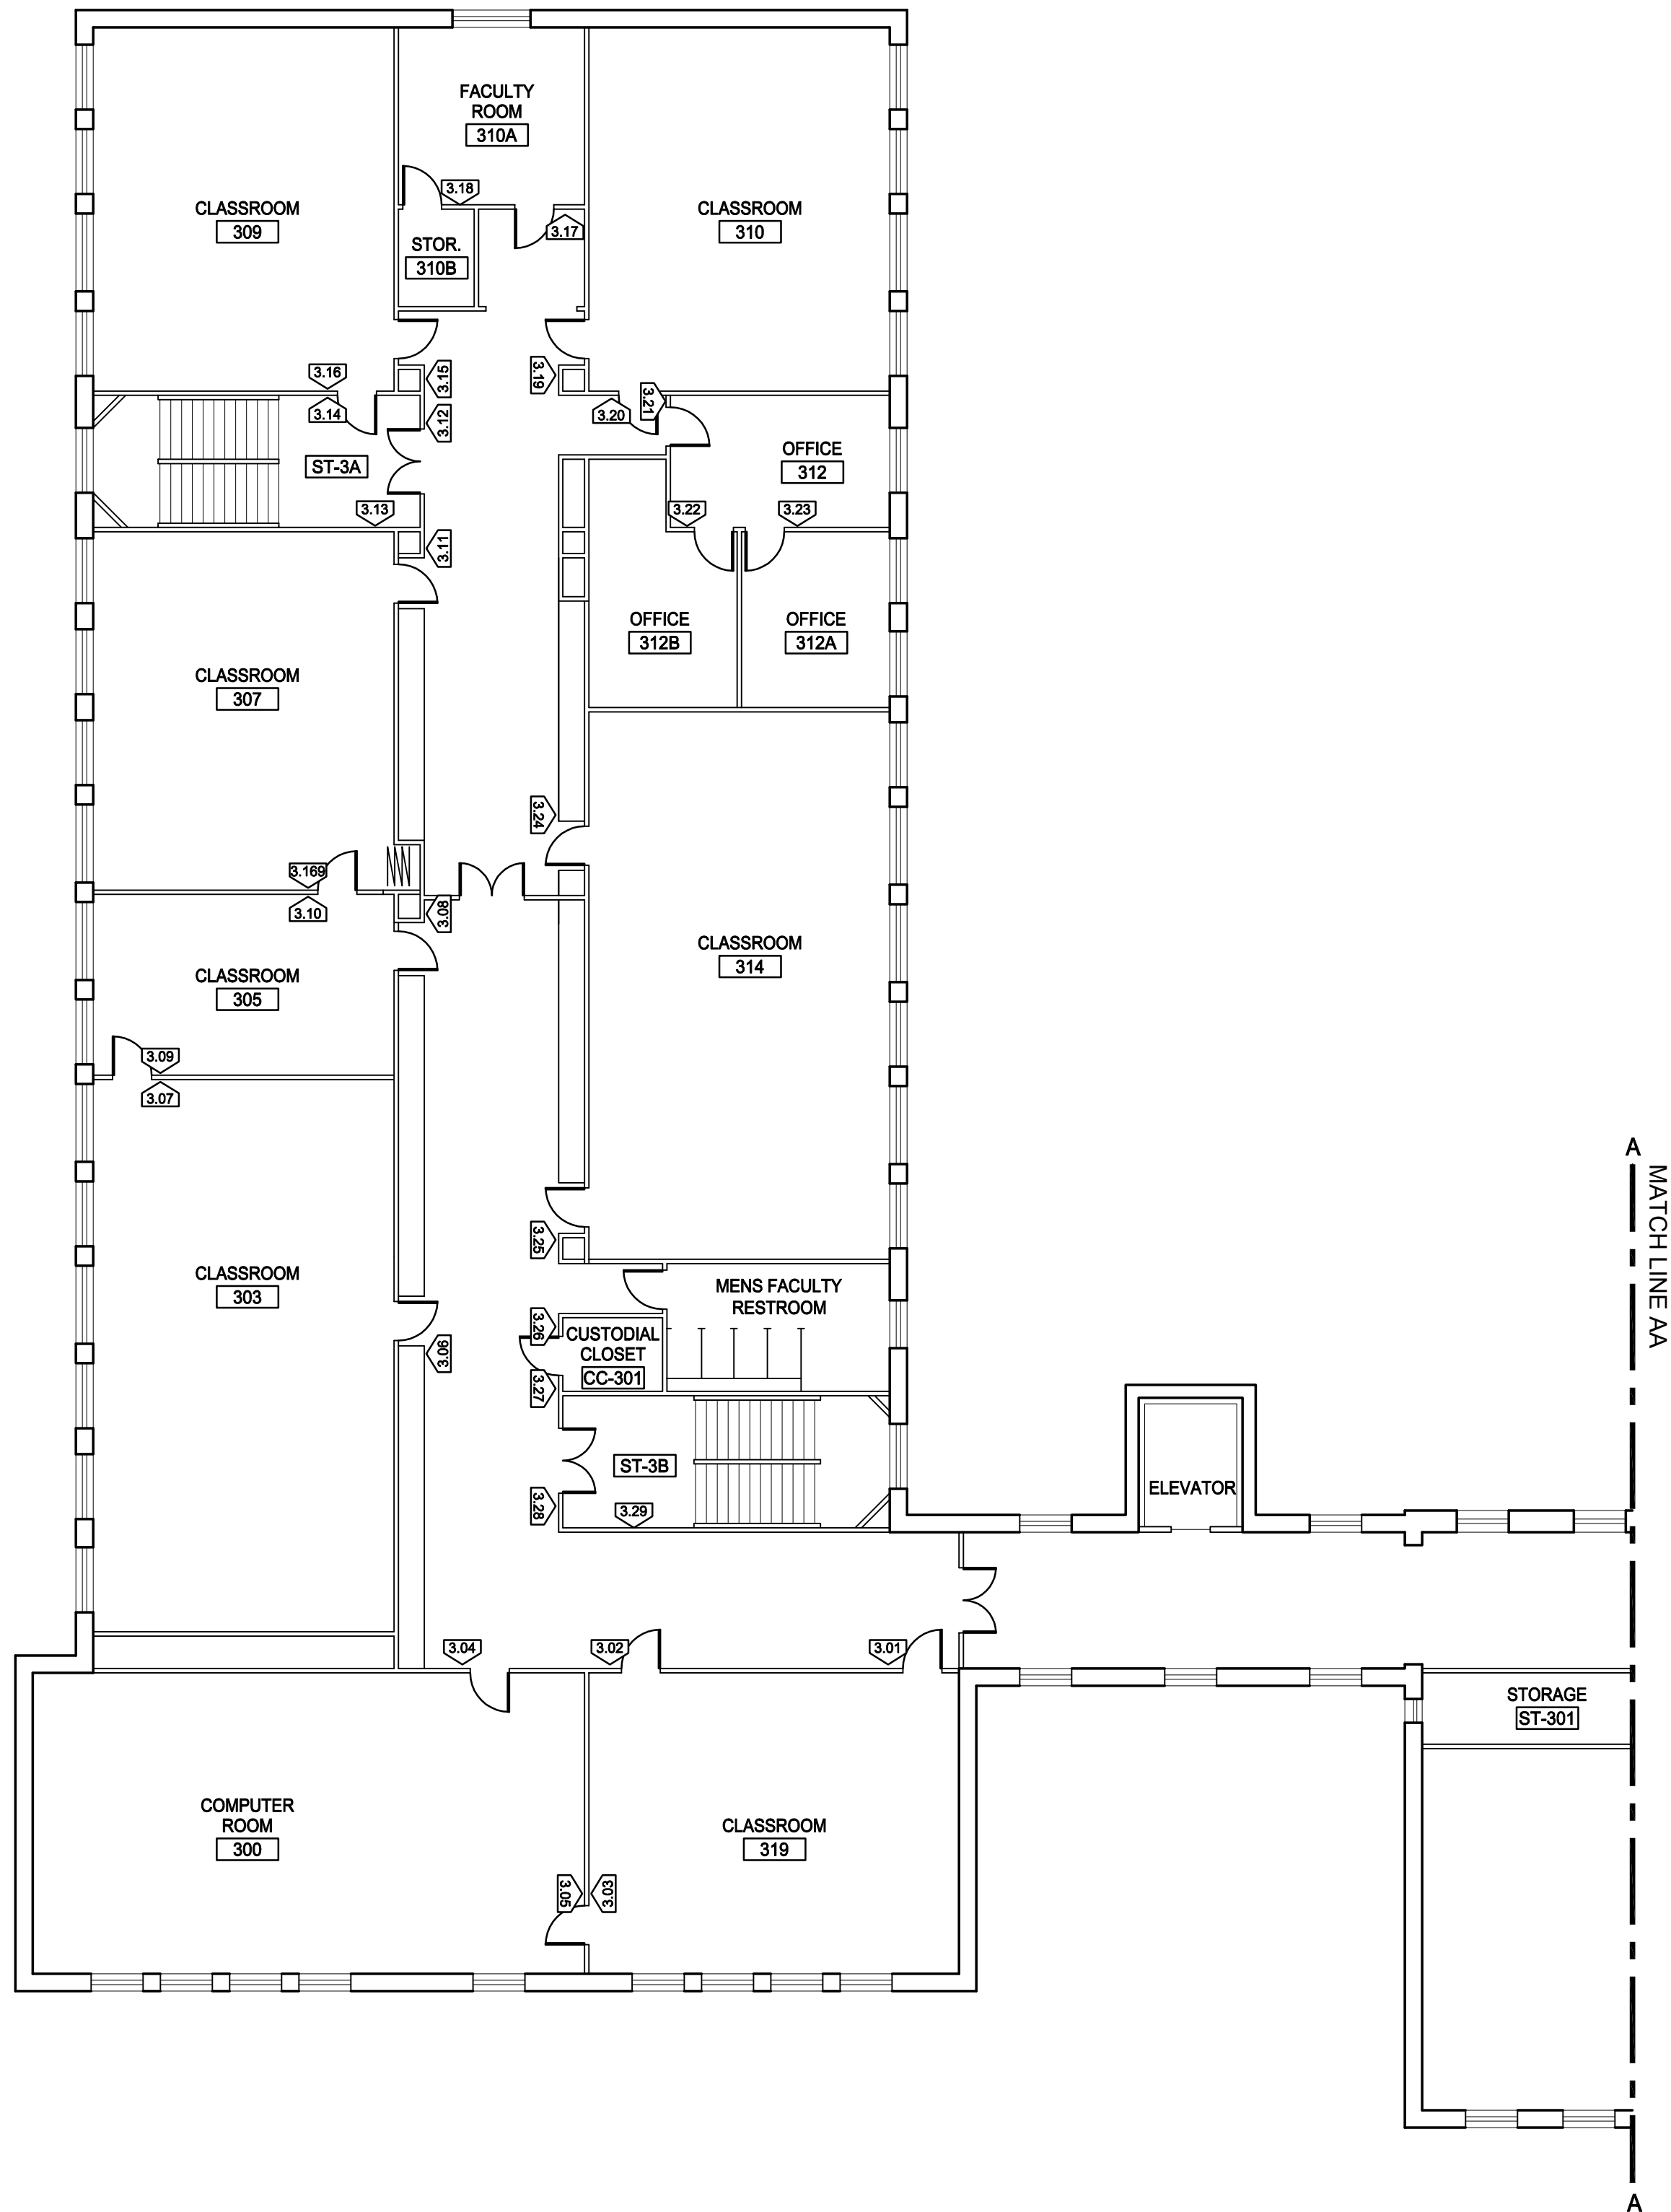

30

YEARS

CBI

CONSULTING INC.

250 DORCHESTER AVENUE
BOSTON, MA 02127

P: (617) 268-8977
F: (617) 464-2971

cbi@cbiconsultinginc.com
www.cbiconsultinginc.com

CITY OF
SOMERVILLE
ADA UPGRADES

CAPITAL PROJECTS AND
PLANNING DEPARTMENT
ONE FRANNEY ROAD
SOMERVILLE, MA 02145

Drawing Title:

SOMERVILLE
HIGH SCHOOL
THIRD FLOOR
SIGNAGE PLAN
AREA I

Revisions:

Submission:

BID DOCUMENTS

Date: 1/27/2016

Project Number: 15036-A

Project Manager: GKC


Drawn By:

Scale: MPS


AS NOTED

A7-03.1

P:\2015\15036-A\SHEETS\15036-A_A7-03.1 to A7-03.3.dwg Jan 28, 2016 9:41 am MSQUIGRES

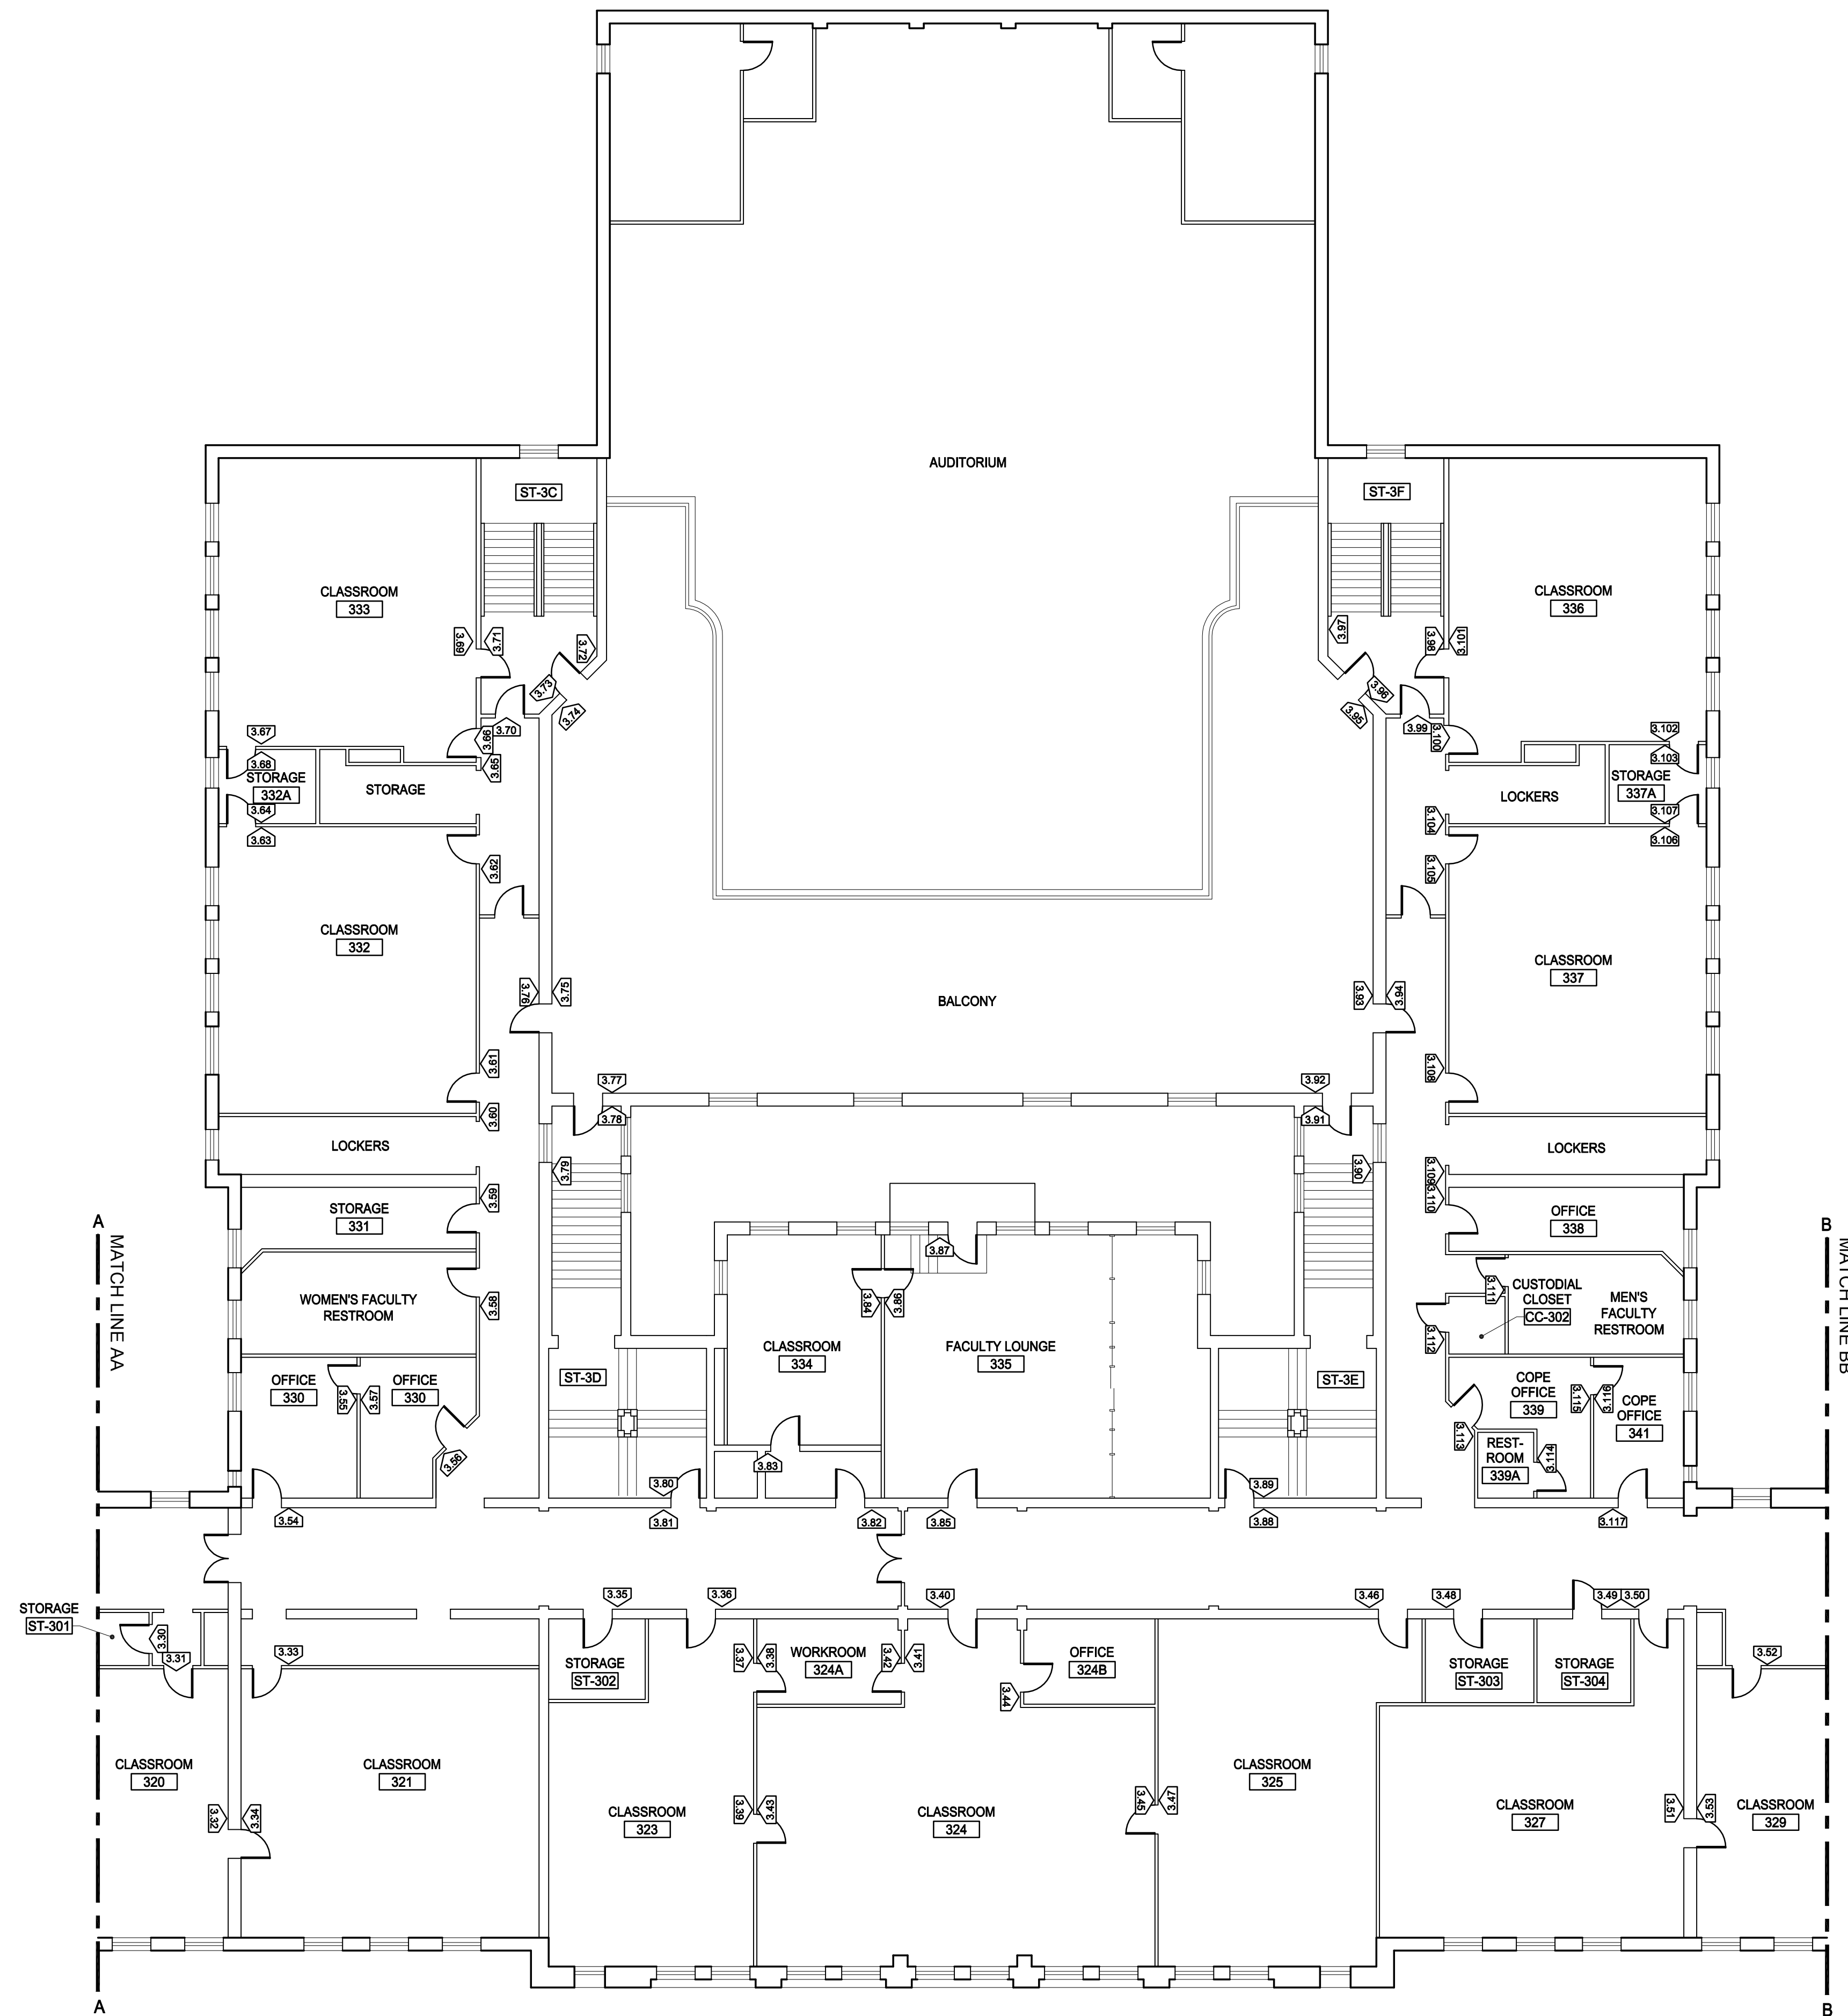

15 THIRD FLOOR SIGNAGE PLAN AREA 2
SCALE: 3/32" = 1'-0"

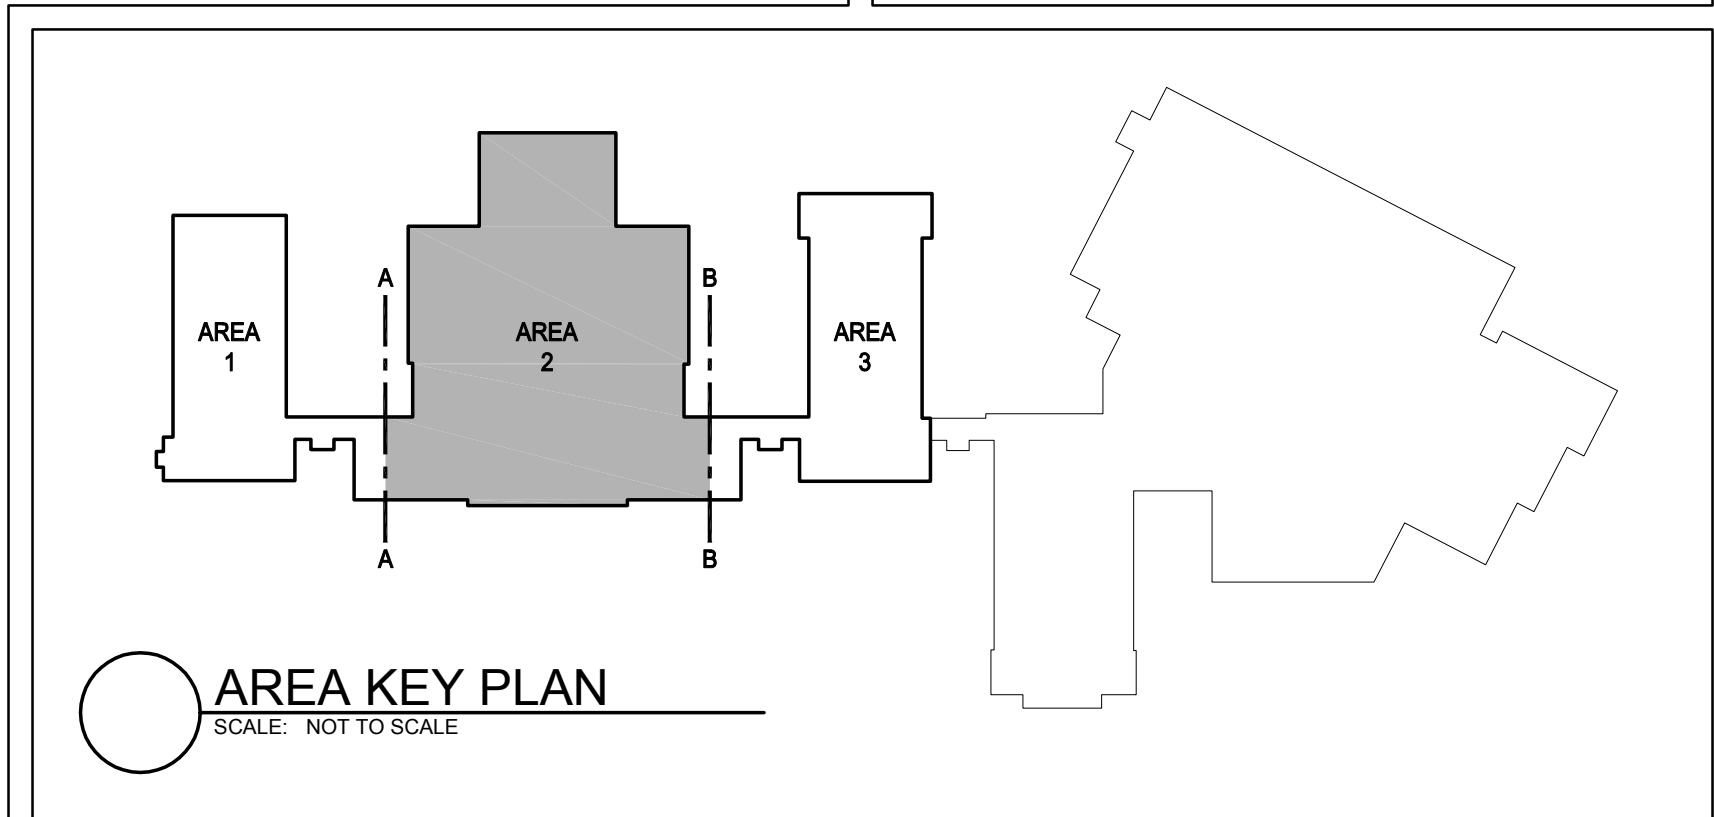

30

YEARS

CBI

CONSULTING INC.

250 DORCHESTER AVENUE
BOSTON, MA 02127

P: (617) 268-8977
F: (617) 464-2971

cbi@cbiconsultinginc.com
www.cbiconsultinginc.com

CITY OF
SOMERVILLE
ADA UPGRADES

MUNICIPAL FREEDOM GIVES NATIONAL STRENGTH

1790 1840 1870 1880 1890 1900 1910 1920 1930 1940 1950 1960 1970 1980 1990 2000

SOMERVILLE, MASS.

OLD POWDER HOUSE

OLD POWDER HOUSE

CAPITAL PROJECTS AND
PLANNING DEPARTMENT

ONE FRANNEY ROAD
SOMERVILLE, MA 02145

Drawing Title:

SOMERVILLE
HIGH SCHOOL
THIRD FLOOR
SIGNAGE PLAN
AREA 2

Revisions:

Submission:

BID DOCUMENTS

Date: 1/27/2016

Project Number: 15036-A

Project Manager: GKC


Drawn By:

Scale: MPS


AS NOTED

A7-03.2

P:\2015\15036-A\SHEETS\15036-A_A7-03.1 to A7-03.3.dwg Jan 28, 2016 9:41 am MSQUJRES

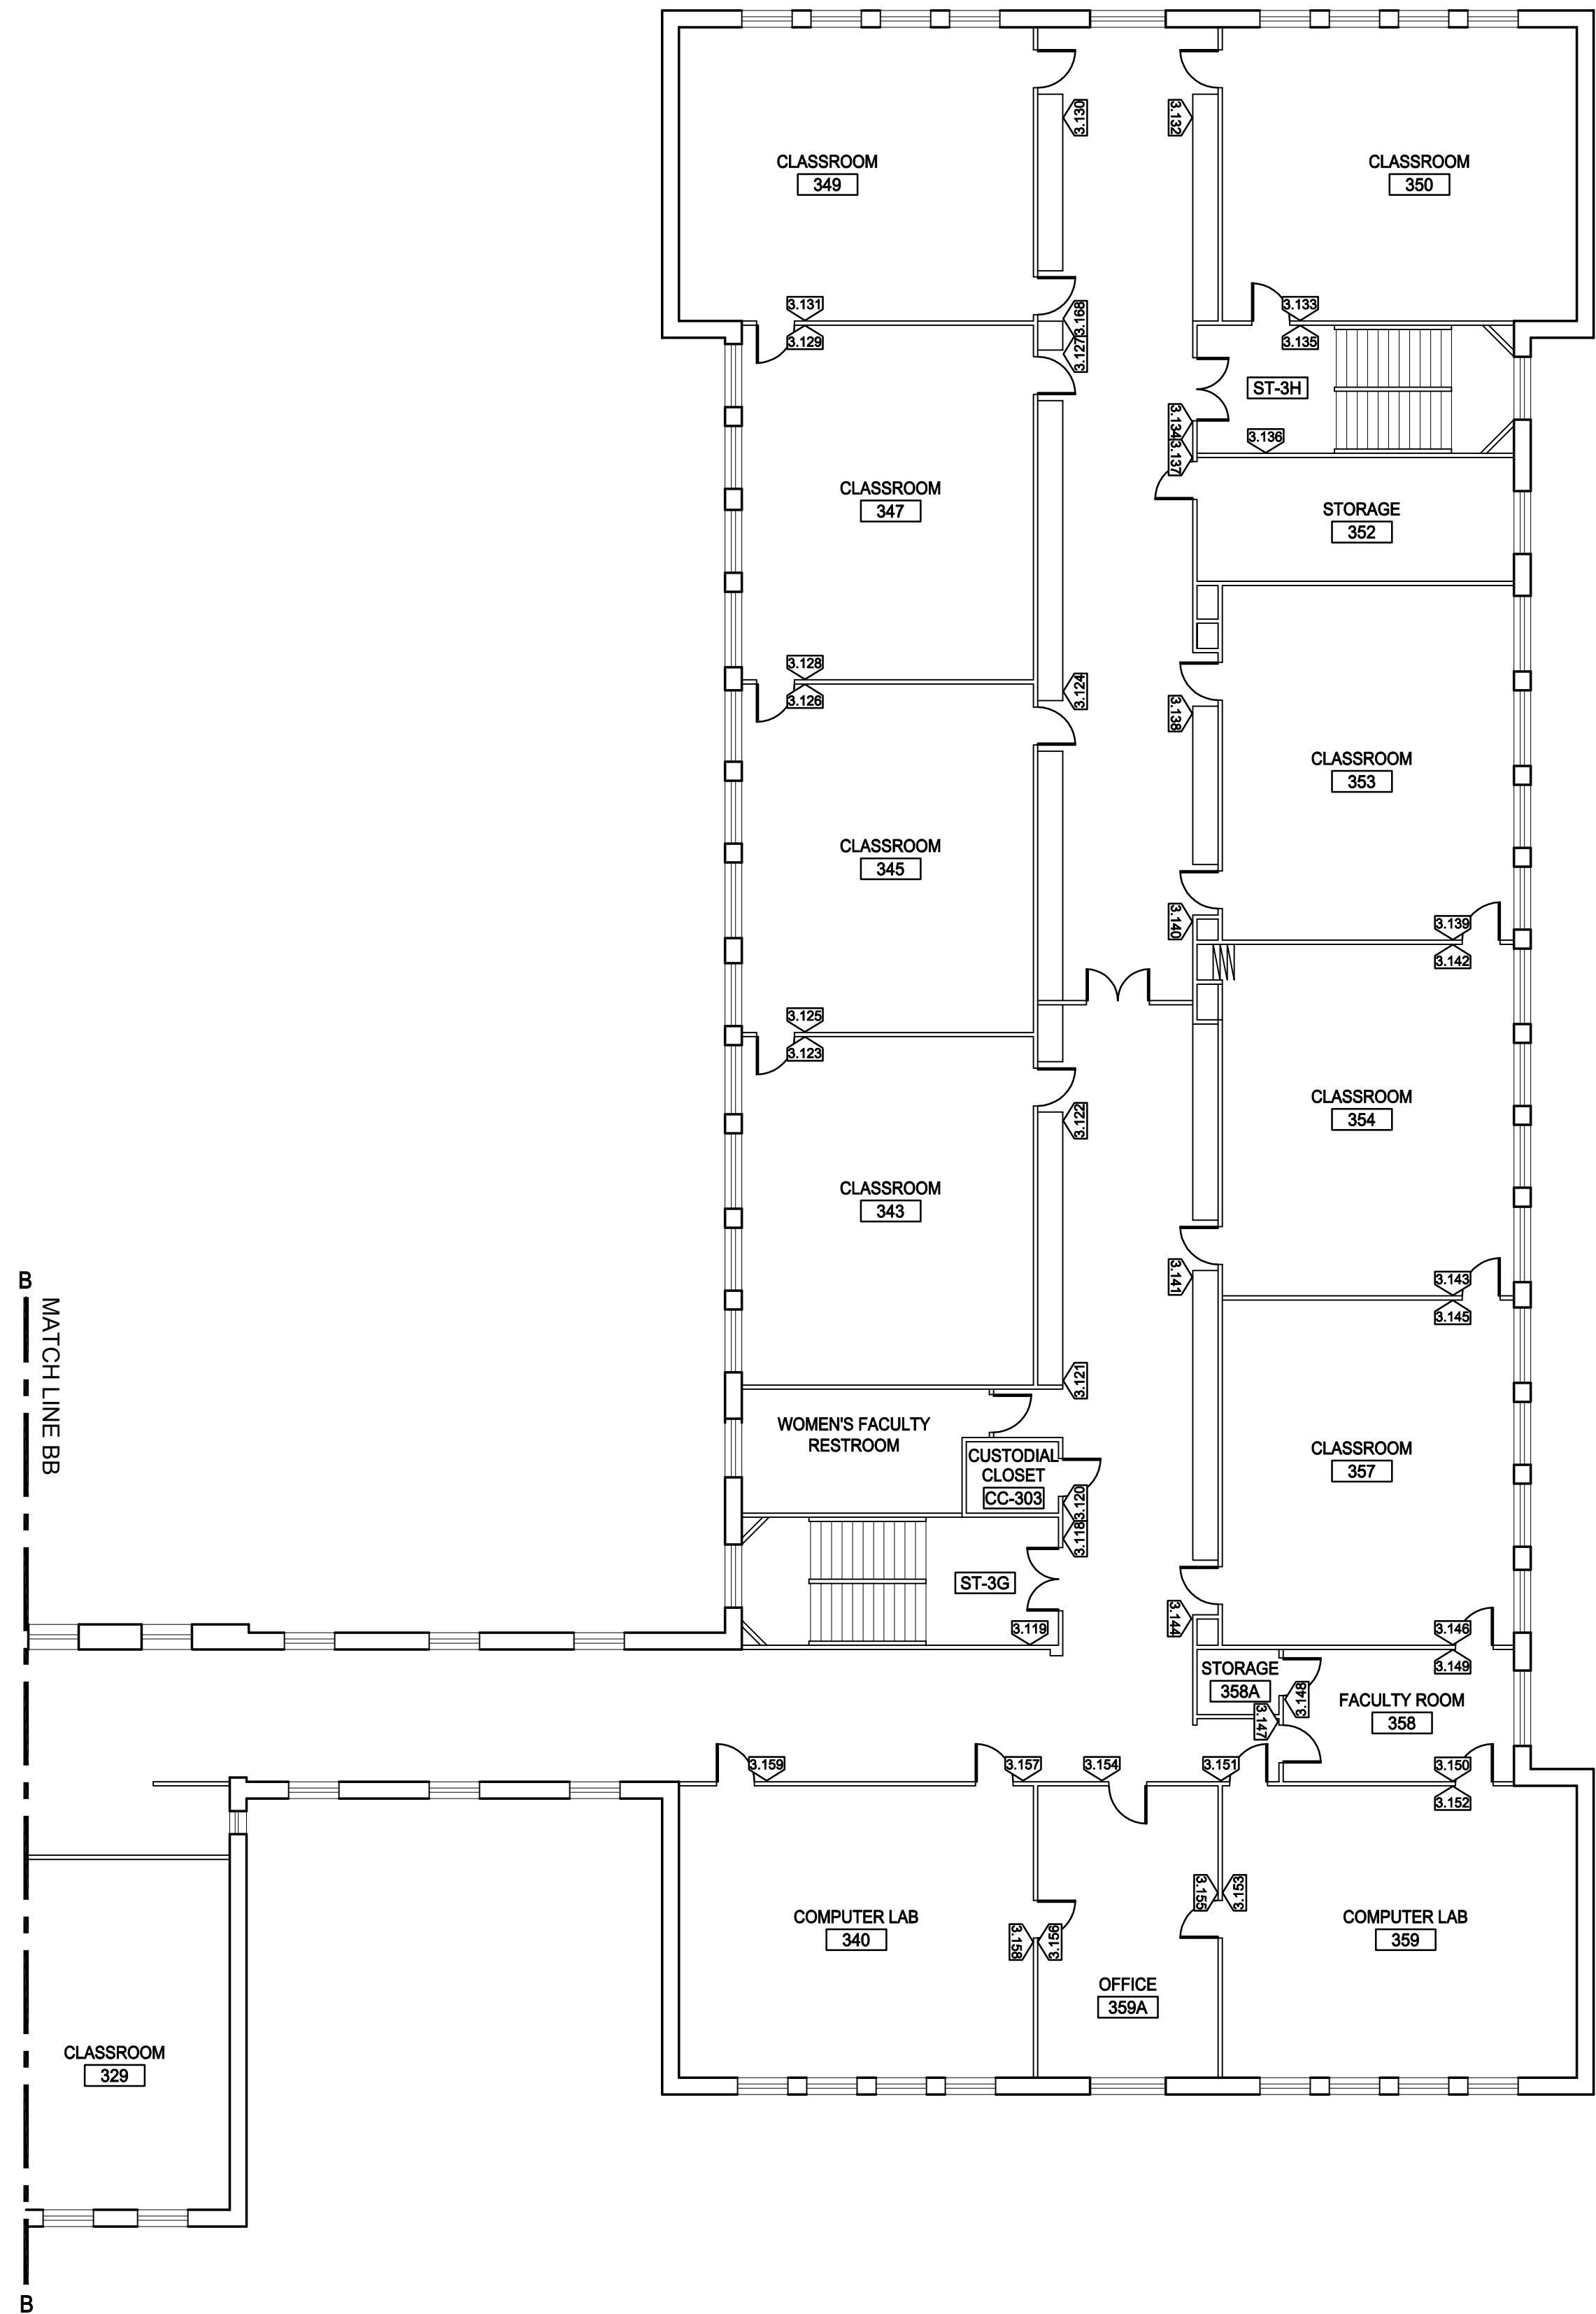

16 THIRD FLOOR SIGNAGE PLAN AREA 3
SCALE: 3/32" = 1'-0"

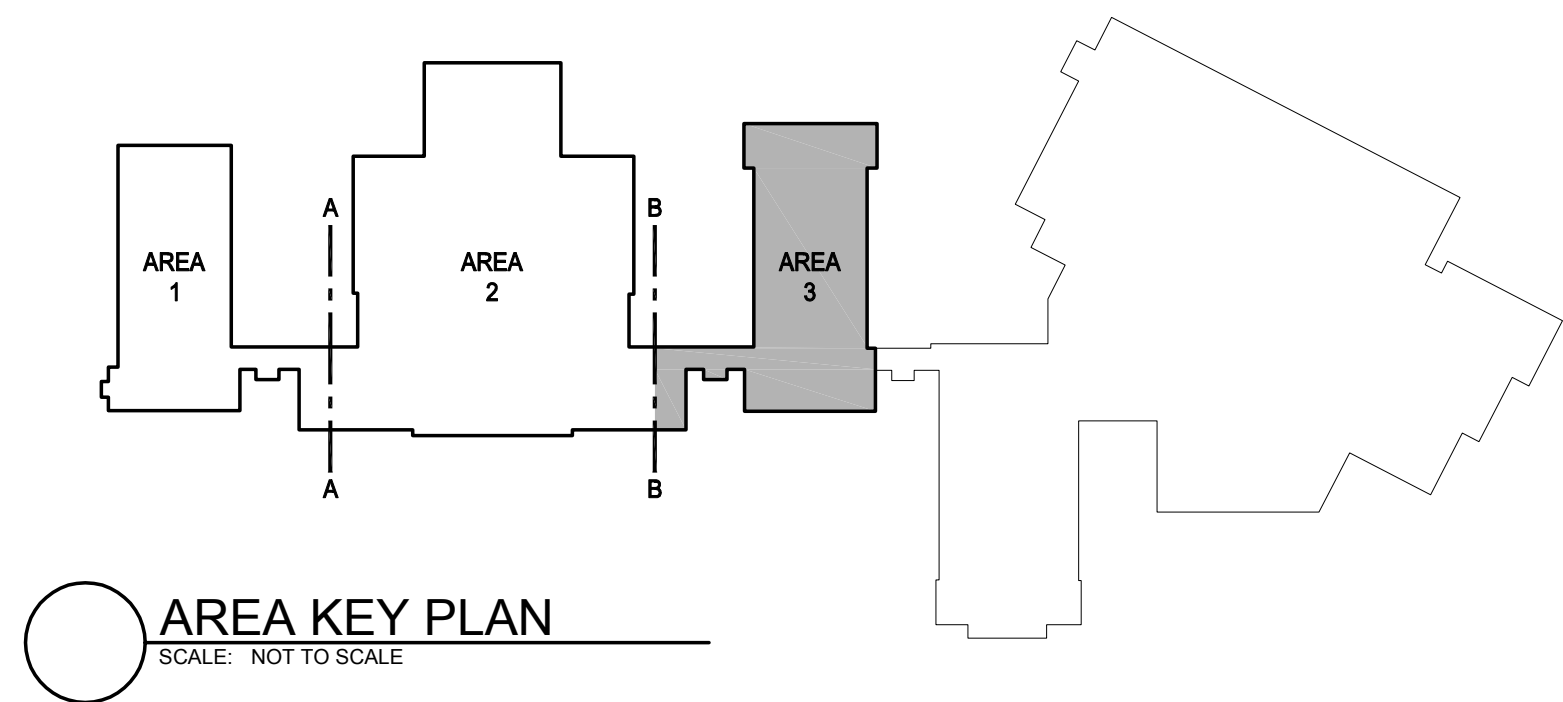

250 DORCHESTER AVENUE
BOSTON, MA 02127
P: (617) 268-8977
F: (617) 464-2971
cbi@cbiconsultinginc.com
www.cbiconsultinginc.com

CITY OF
SOMERVILLE
ADA UPGRADES



CAPITAL PROJECTS AND
PLANNING DEPARTMENT
ONE FRANNEY ROAD
SOMERVILLE, MA 02145

Drawing Title:
SOMERVILLE
HIGH SCHOOL
THIRD FLOOR
SIGNAGE PLAN
AREA 3

Revisions:



Submission:

BID DOCUMENTS

Date: 1/27/2016
Project Number: 15036-A
Project Manager: GKC
Drawn By:
Scale: MPS
AS NOTED

A7-03.3

P:\2015\036-A\SHEETS\036-A_A7-04.1 to A7-04.3.dwg Jun 28, 2016 9:40 am MSQUJRES

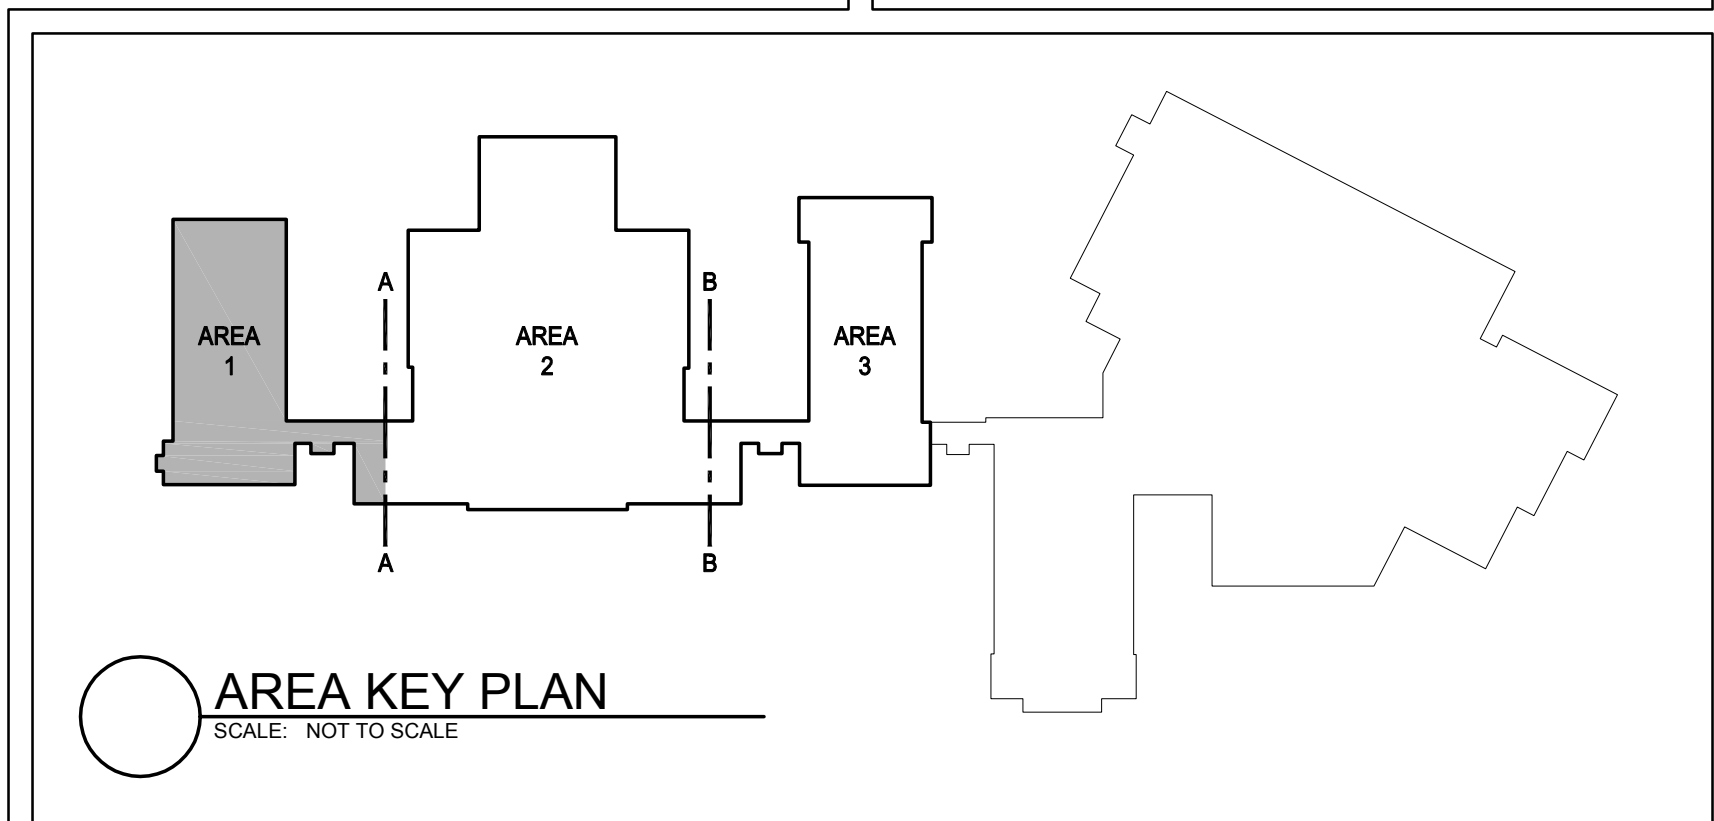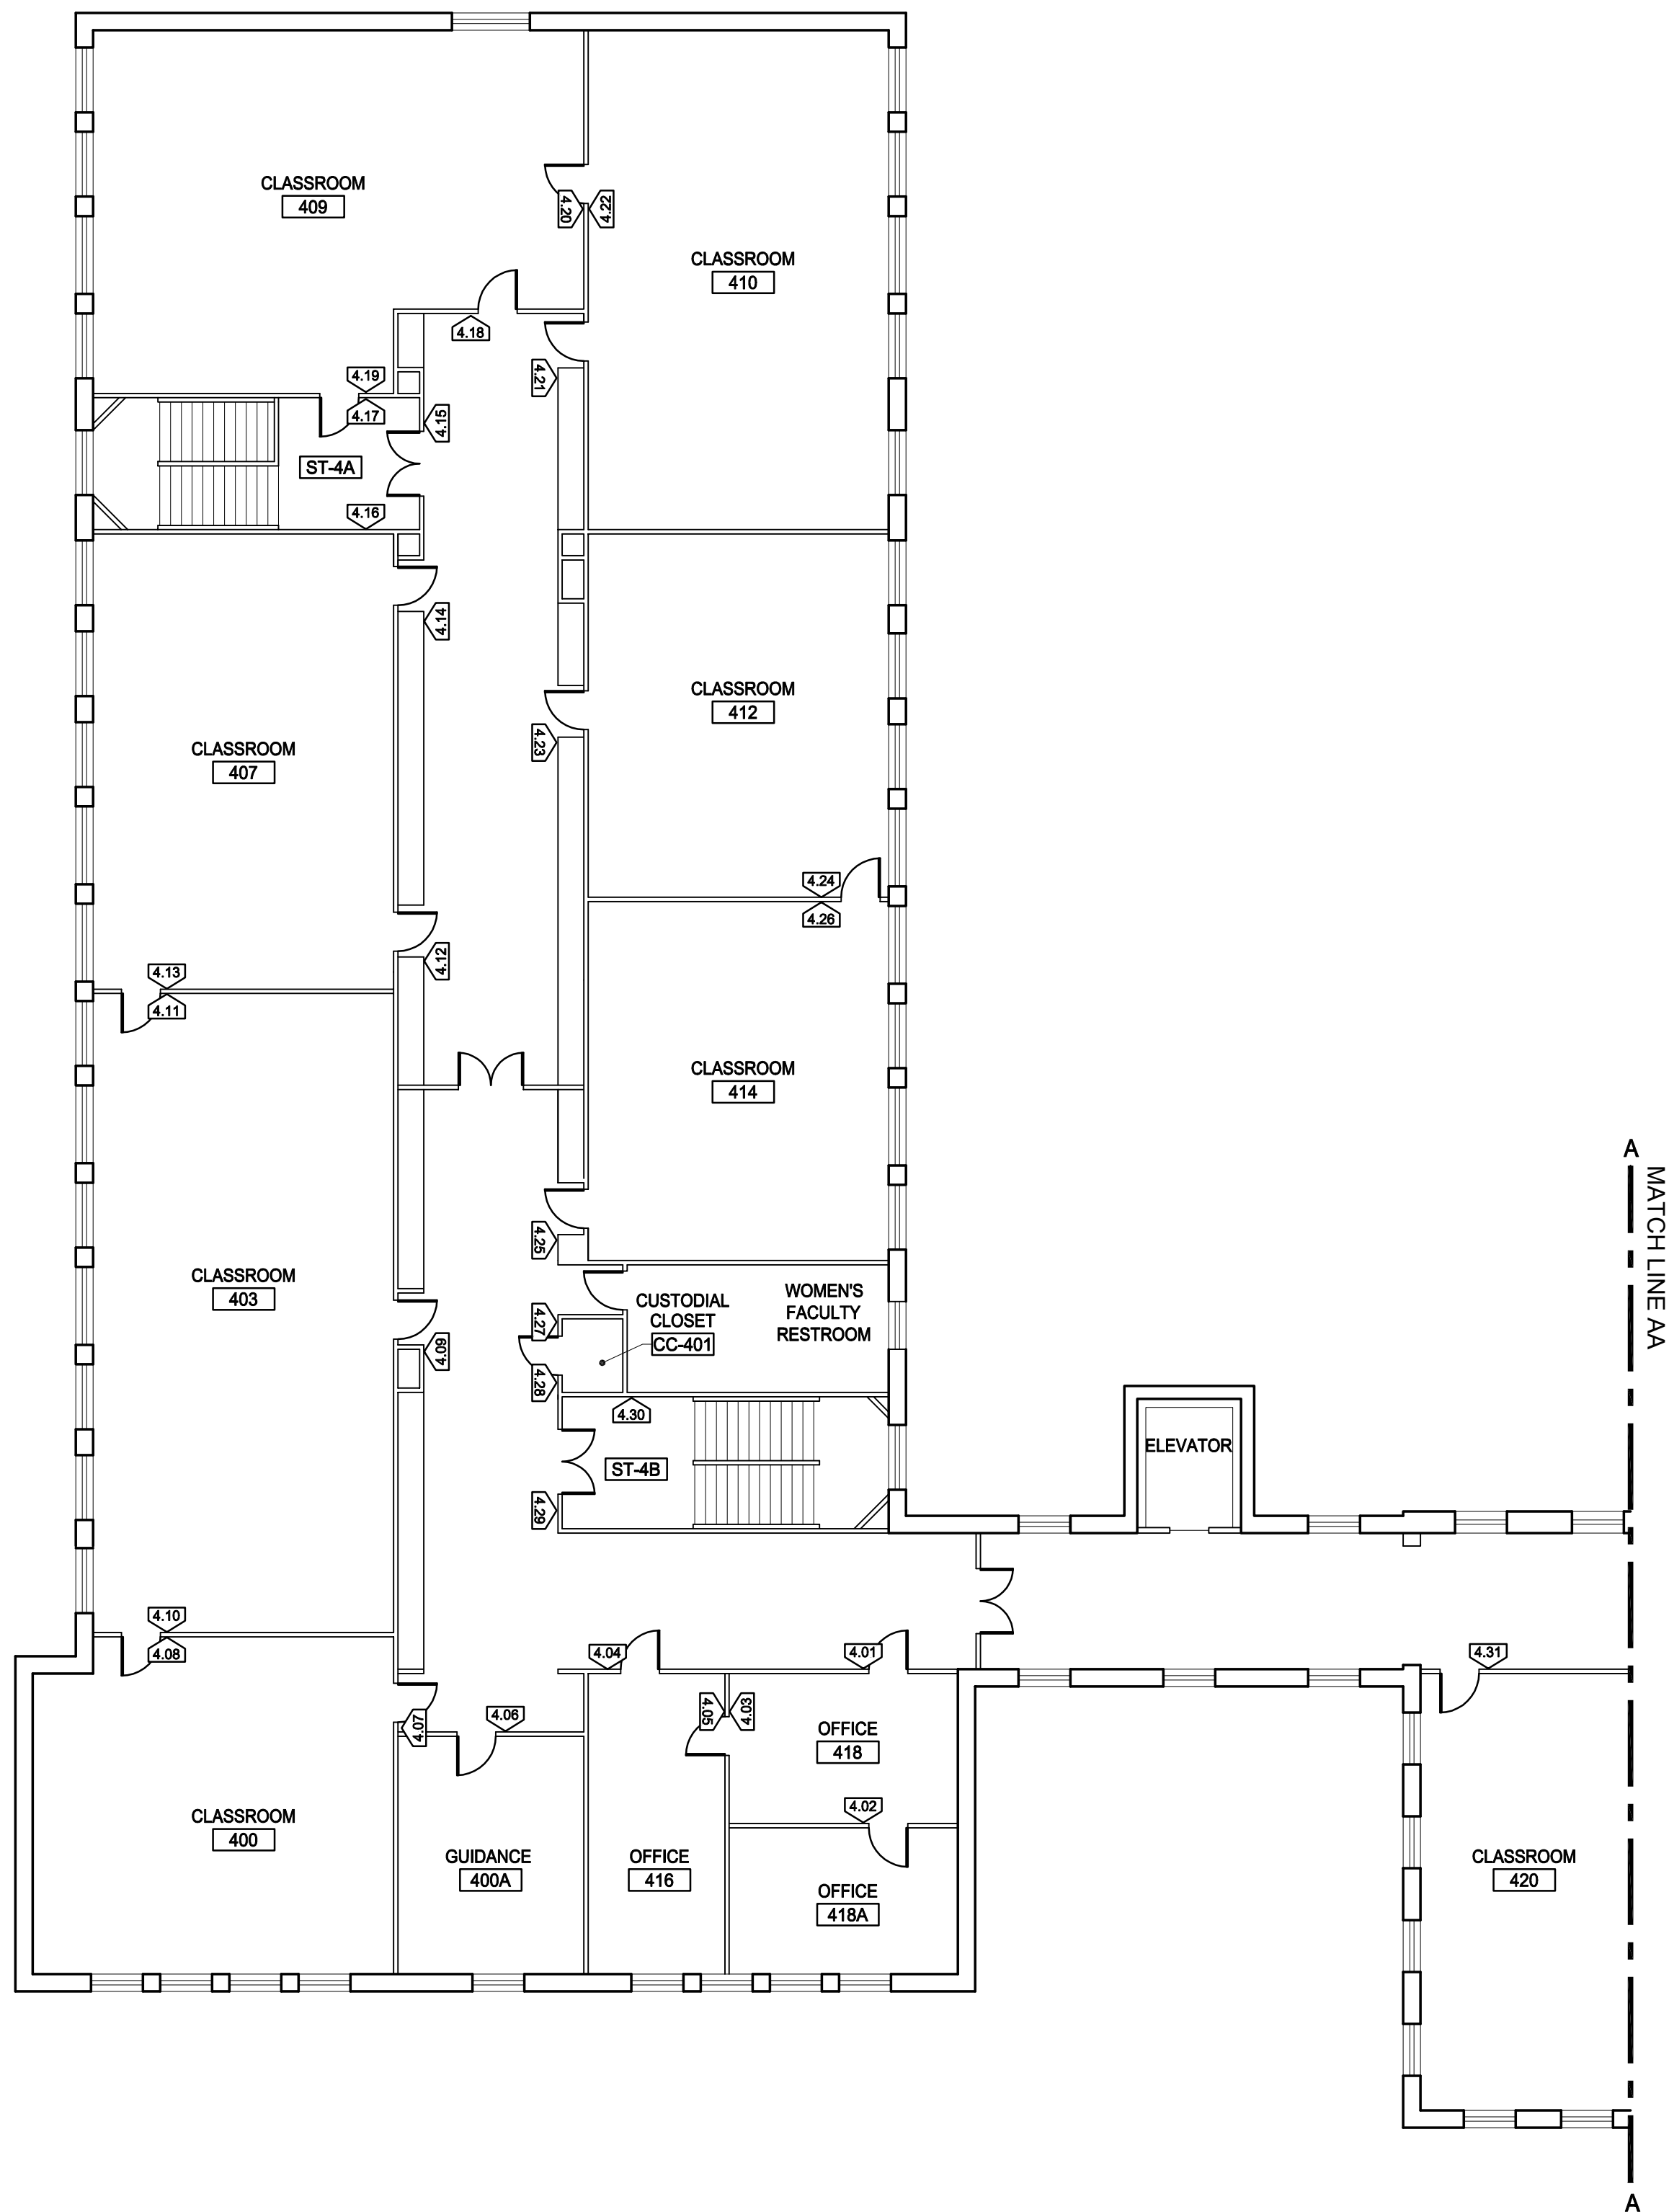

250 DORCHESTER AVENUE
BOSTON, MA 02127
P: (617) 268-8977
F: (617) 464-2971
cbi@cbiconsultinginc.com
www.cbiconsultinginc.com

CITY OF
SOMERVILLE
ADA UPGRADES



CAPITAL PROJECTS AND
PLANNING DEPARTMENT
ONE FRANNEY ROAD
SOMERVILLE, MA 02145

Drawing Title:
SOMERVILLE
HIGH SCHOOL
FOURTH FLOOR
SIGNAGE PLAN
AREA I

Revisions:


Submission:

BID DOCUMENTS


Date: 1/27/2016
Project Number: 15036-A
Project Manager: GKC
Drawn By:
Scale: MPS
AS NOTED

A7-04.1

P:\2015\036-A\SHEETS\036-A_A7-04.1 to A7-04.3.dwg Jan 28, 2016 9:40 am MSQUJRES

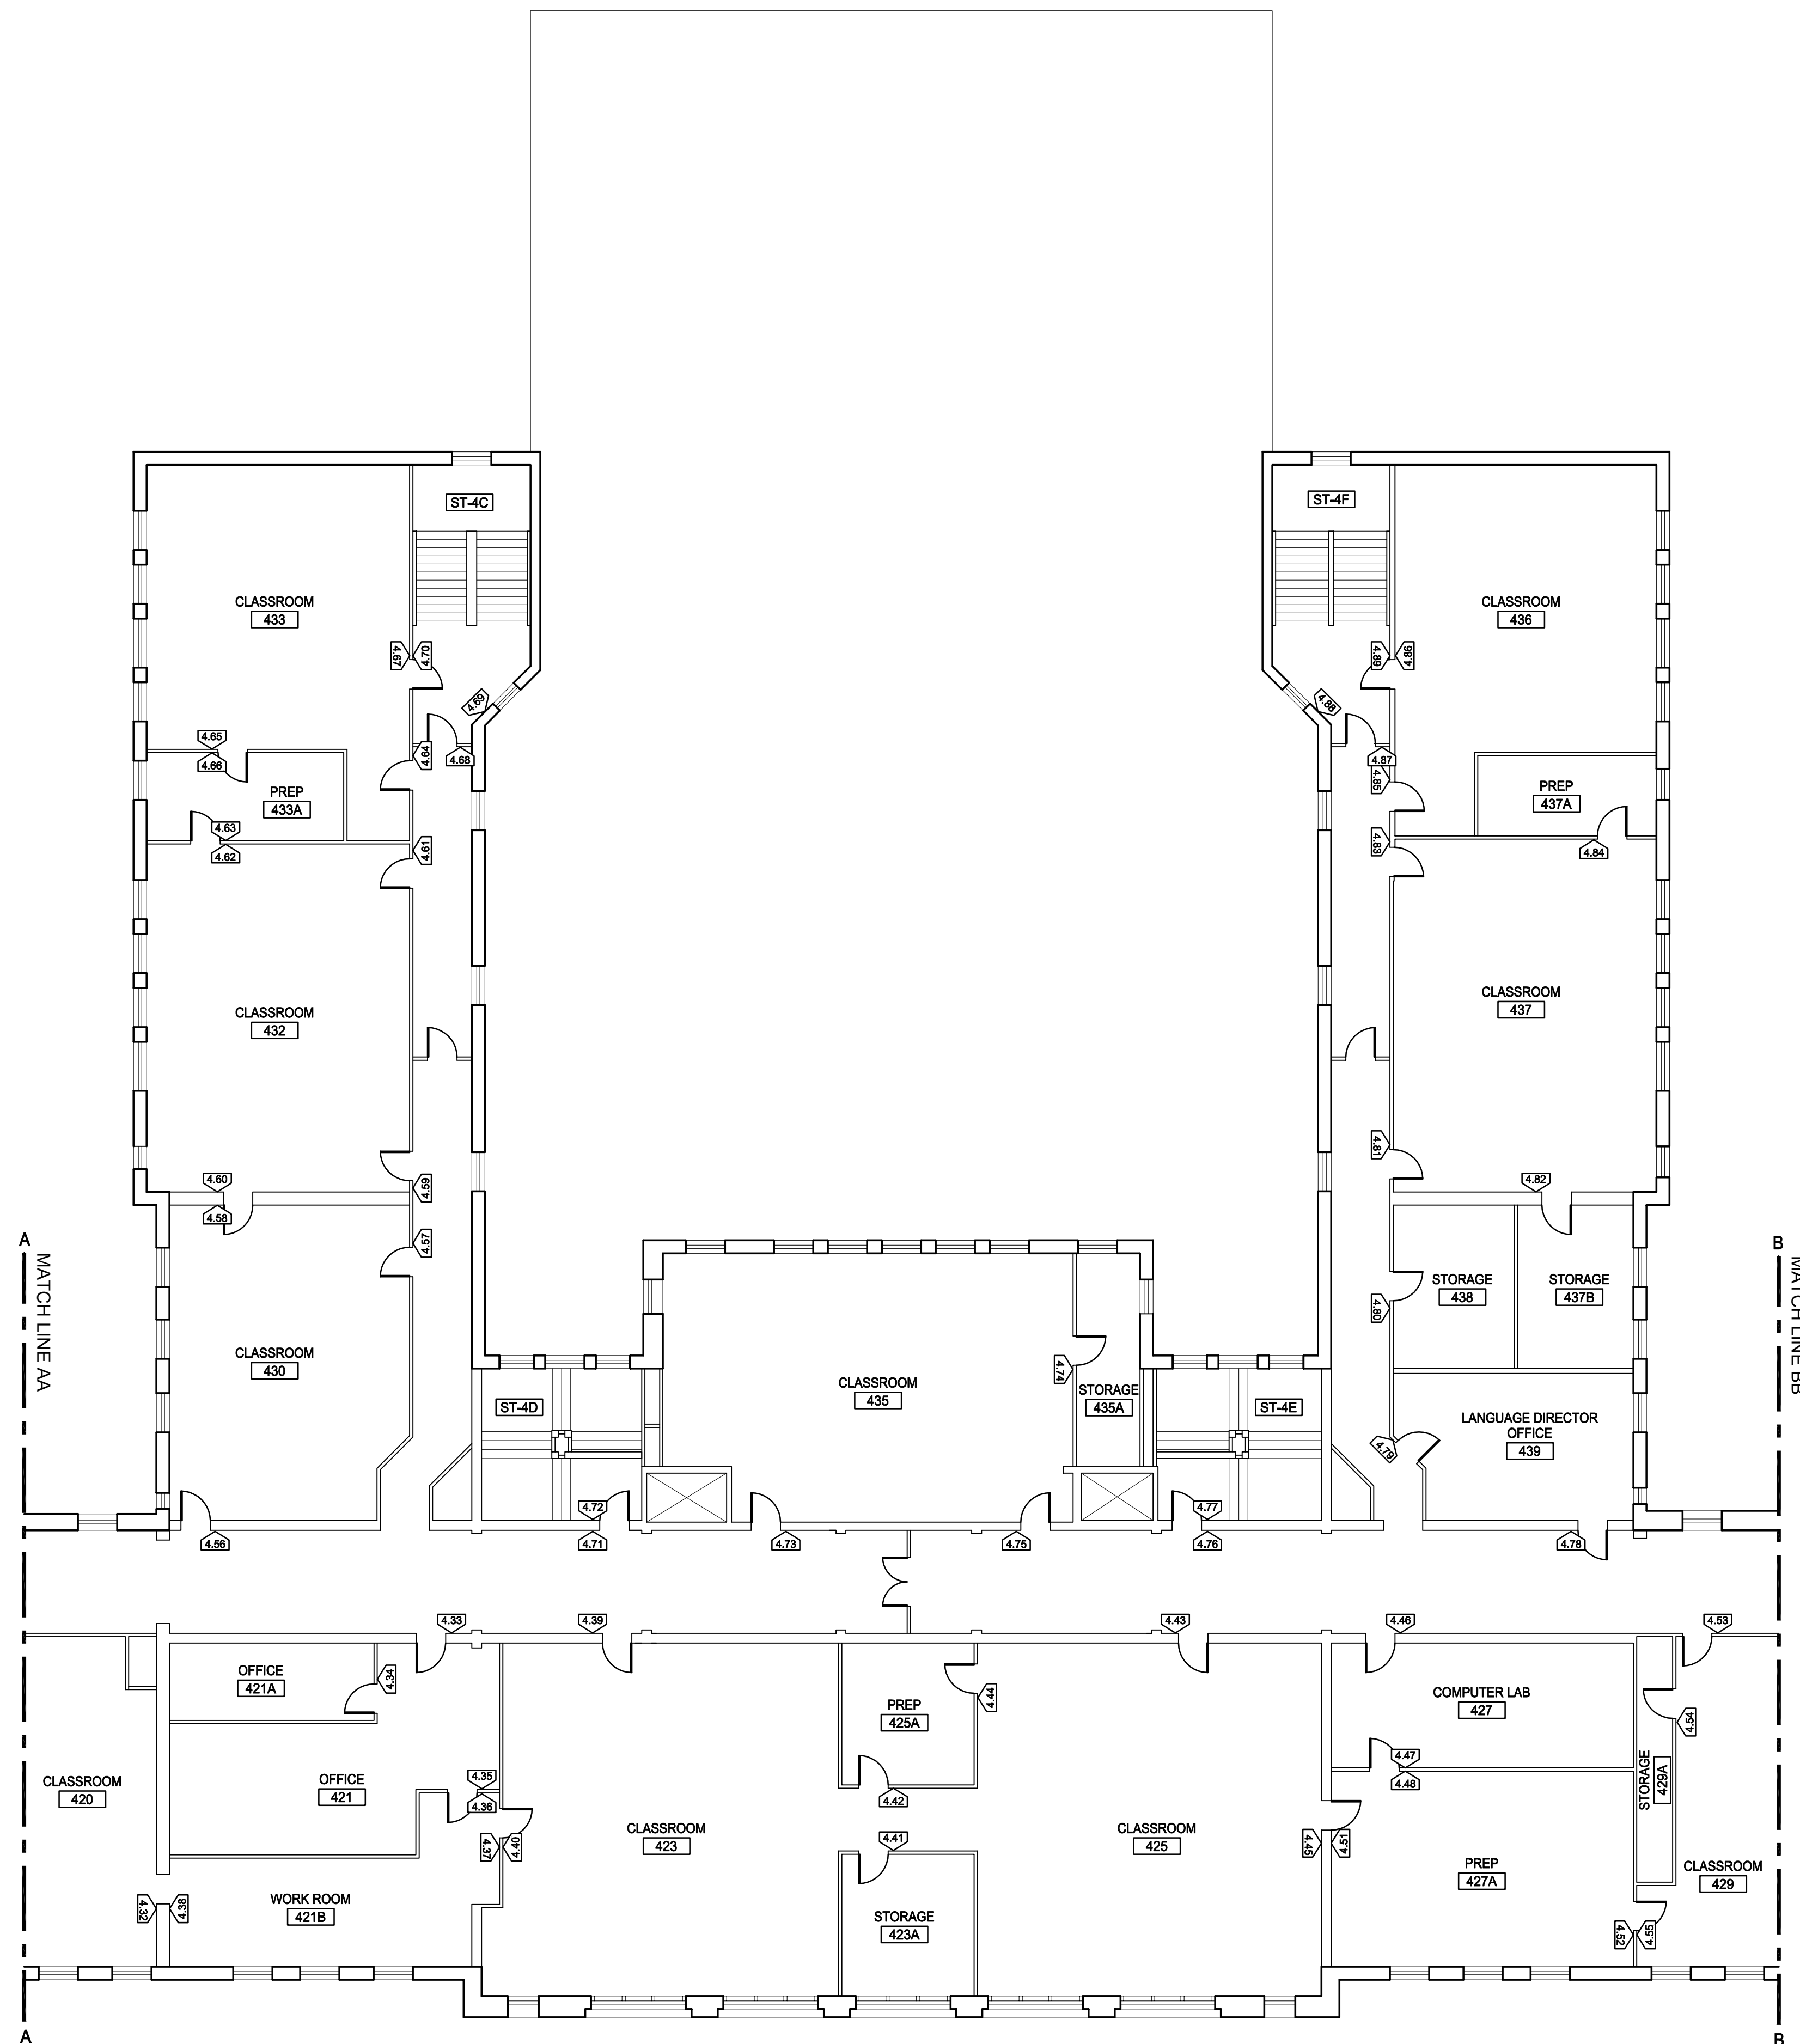

18 FOURTH FLOOR SIGNAGE PLAN AREA 2
SCALE: 3/32" = 1'-0"

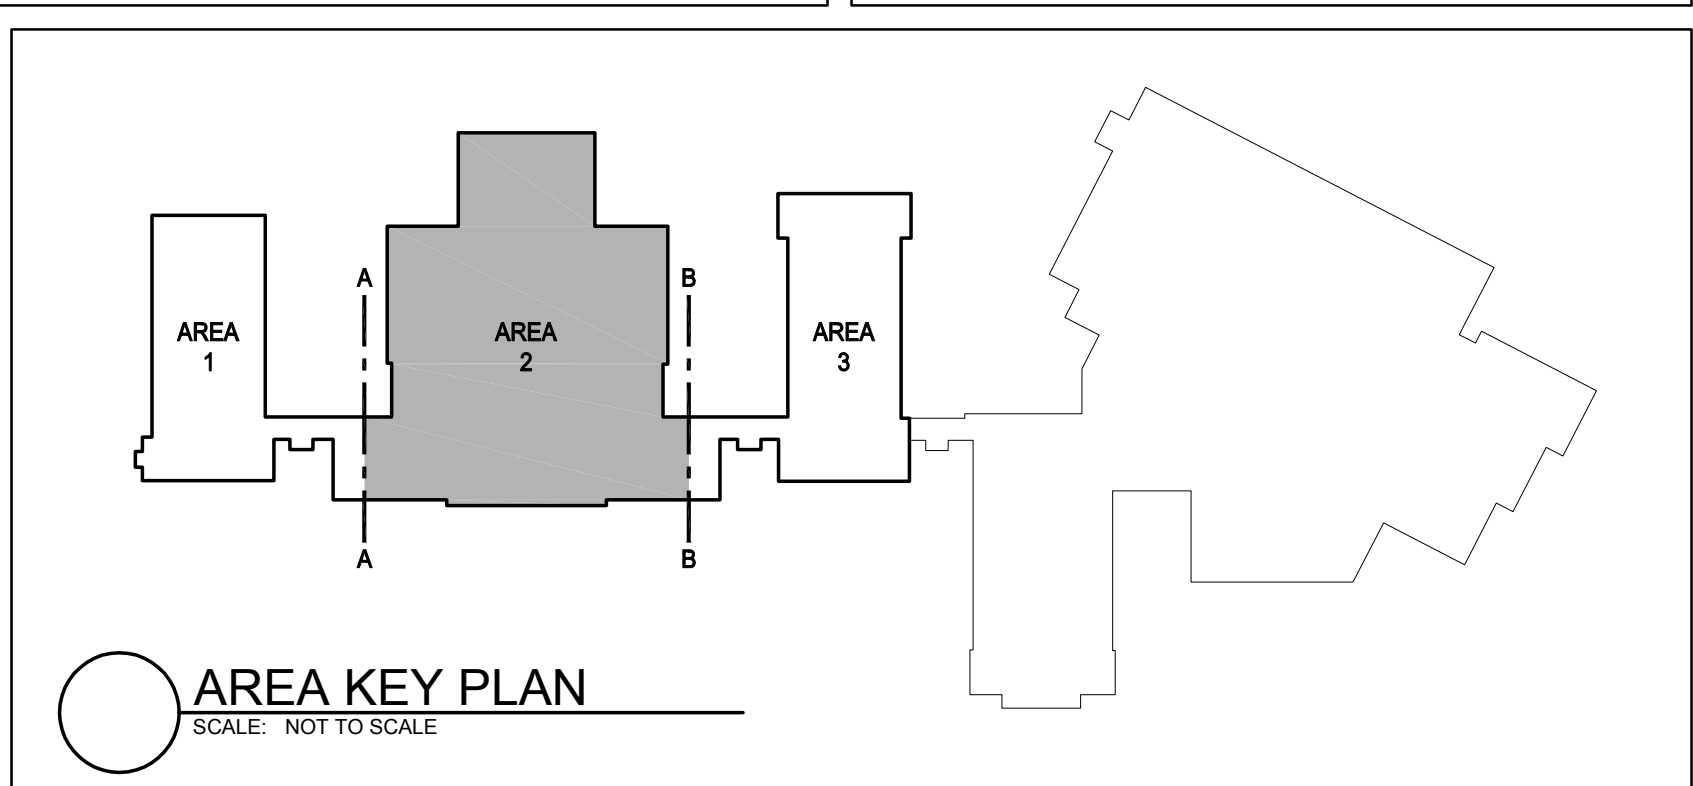

AREA KEY PLAN
SCALE: NOT TO SCALE



250 DORCHESTER AVENUE
BOSTON, MA 02127
P: (617) 268-8977
F: (617) 464-2971
cbi@cbiconsultinginc.com
www.cbiconsultinginc.com

CITY OF
SOMERVILLE
ADA UPGRADES



CAPITAL PROJECTS AND
PLANNING DEPARTMENT
ONE FRANNEY ROAD
SOMERVILLE, MA 02145

Drawing Title:
SOMERVILLE
HIGH SCHOOL
FOURTH FLOOR
SIGNAGE PLAN
AREA 2

Revisions:


Submission:

BID DOCUMENTS


Date: 1/27/2016
Project Number: 15036-A
Project Manager: GKC
Drawn By:
Scale: MPS
AS NOTED

A7-04.2

P:\2015\15036-A\SHEETS\15036-A_A7-04.1 to A7-04.3.dwg Jan 28, 2016 - 9:40 am MSQUJRES

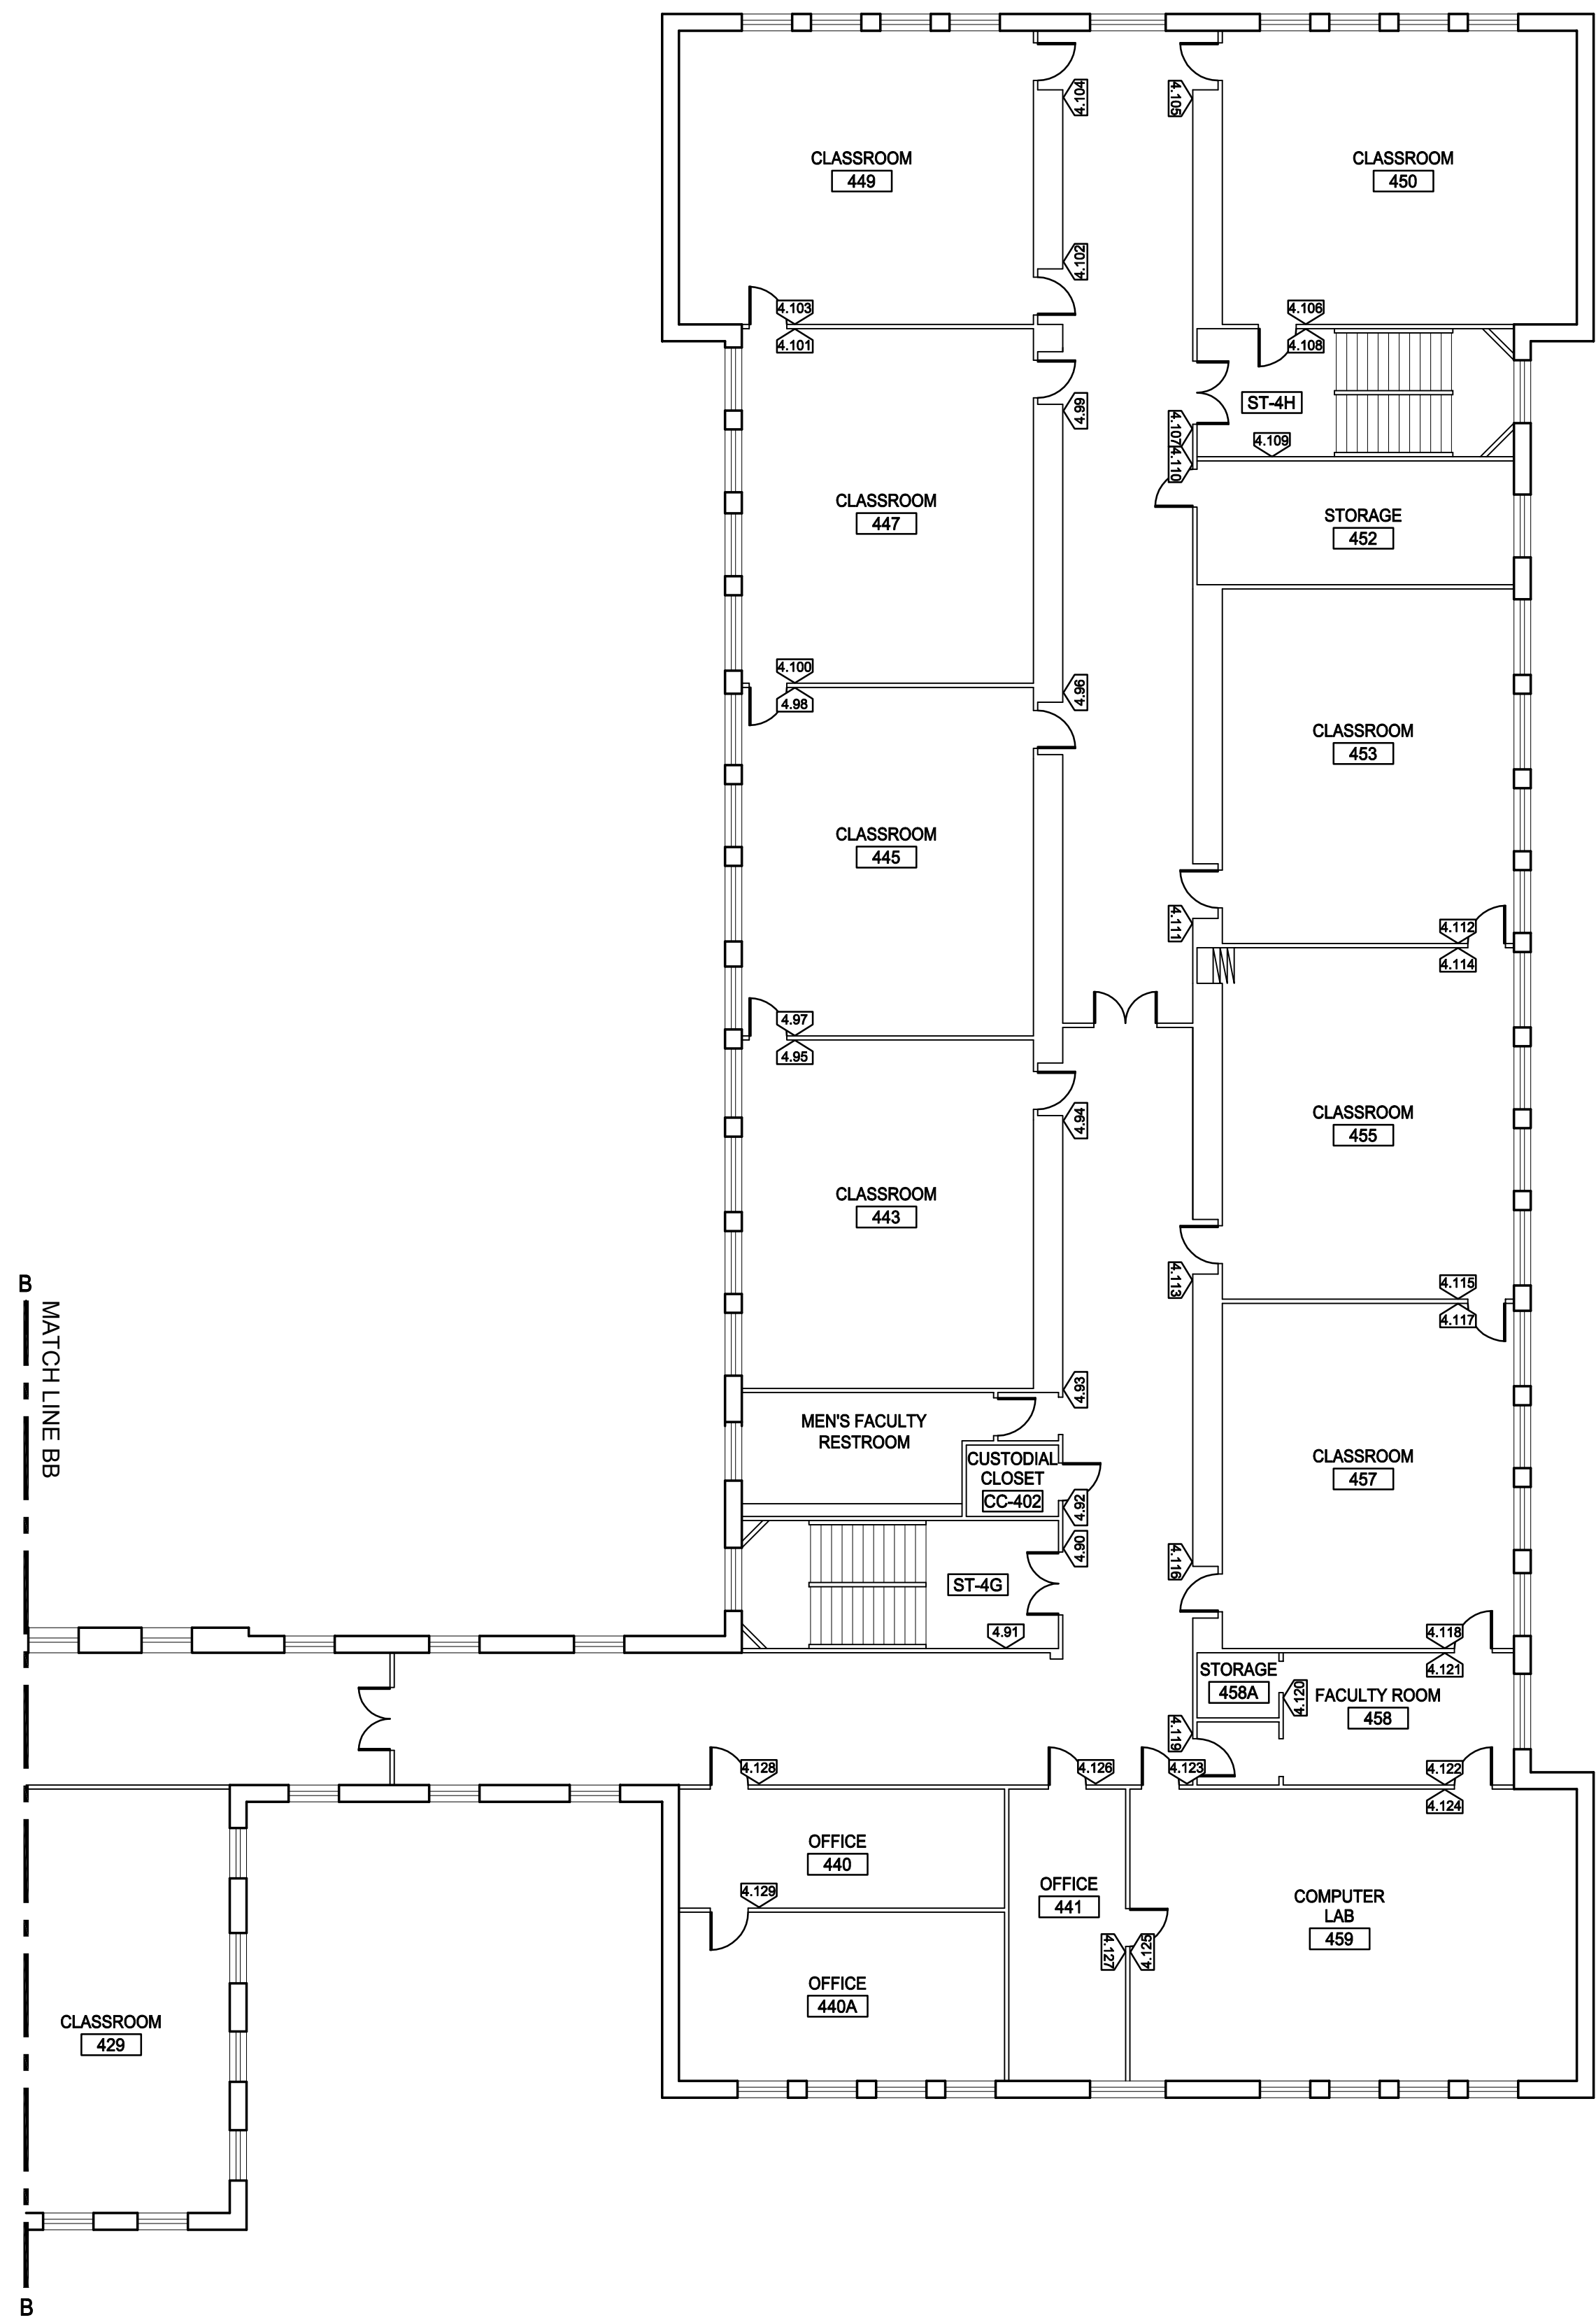

19 FOURTH FLOOR SIGNAGE PLAN AREA 3
SCALE: 3/32" = 1'-0"

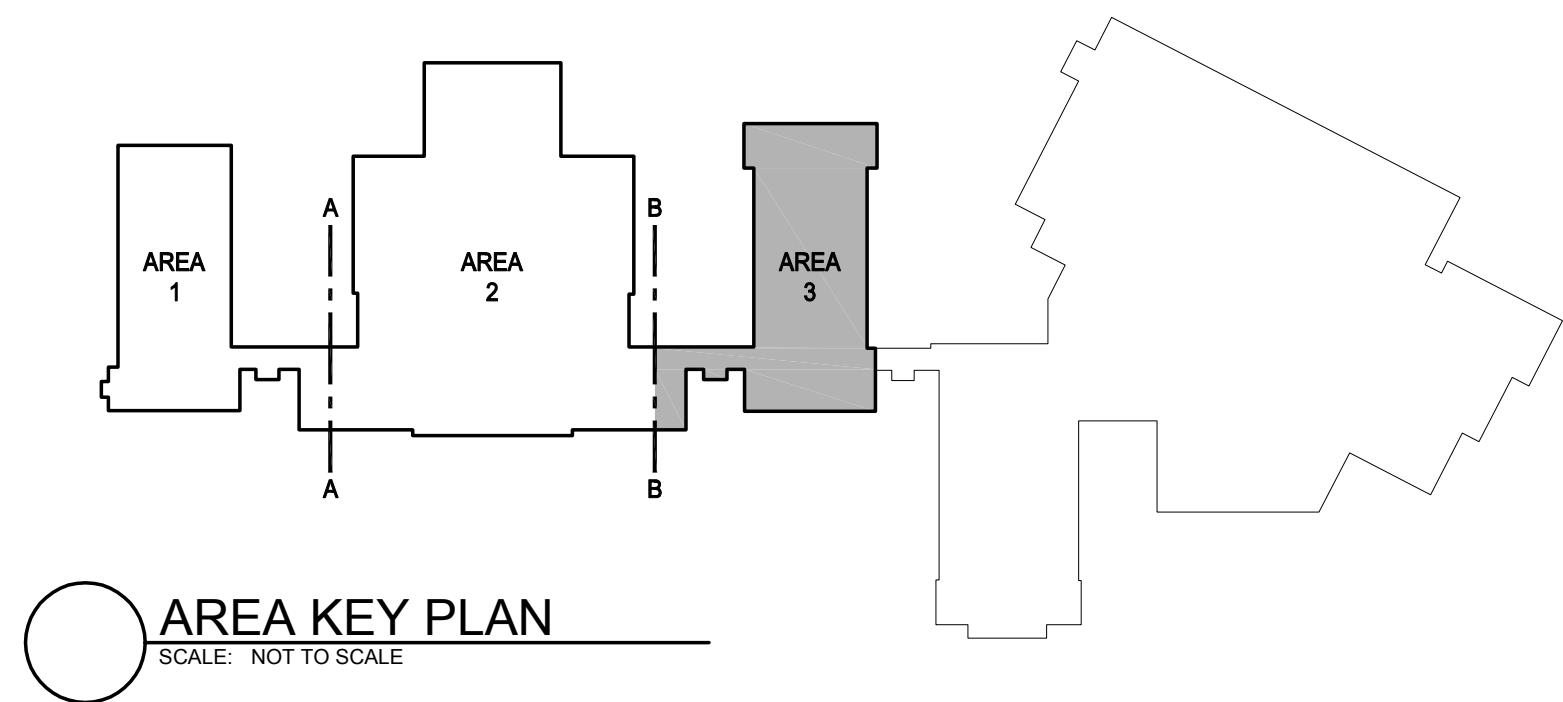

250 DORCHESTER AVENUE
BOSTON, MA 02127
P: (617) 268-8977
F: (617) 464-2971
cbi@cbiconsultinginc.com
www.cbiconsultinginc.com

CITY OF
SOMERVILLE
ADA UPGRADES



CAPITAL PROJECTS AND
PLANNING DEPARTMENT
ONE FRANNEY ROAD
SOMERVILLE, MA 02145

Drawing Title:
SOMERVILLE
HIGH SCHOOL
FOURTH FLOOR
SIGNAGE PLAN
AREA 3

Revisions:

Submission:



BID DOCUMENTS

Date: 1/27/2016
Project Number: 15036-A
Project Manager: GKC
Drawn By:
Scale: MPS
AS NOTED

A7-04.3

P:\2015\15036-A\SHEETS\15036-A_A8-00.dwg, Jan 28, 2016, 9:40 am, MSQUIRES

1 BASEMENT PLAN
SCALE: 1/8" = 1'-0"

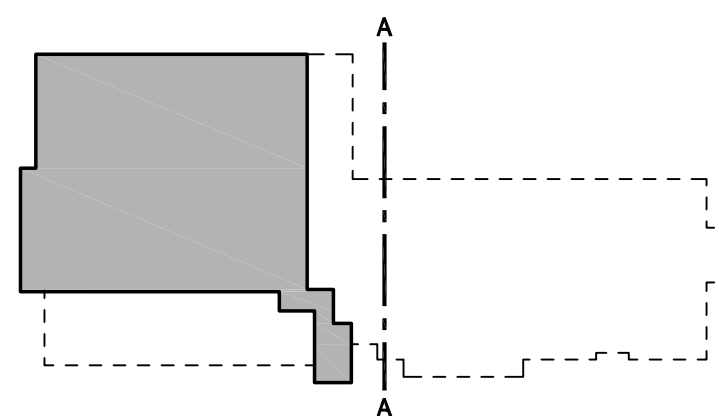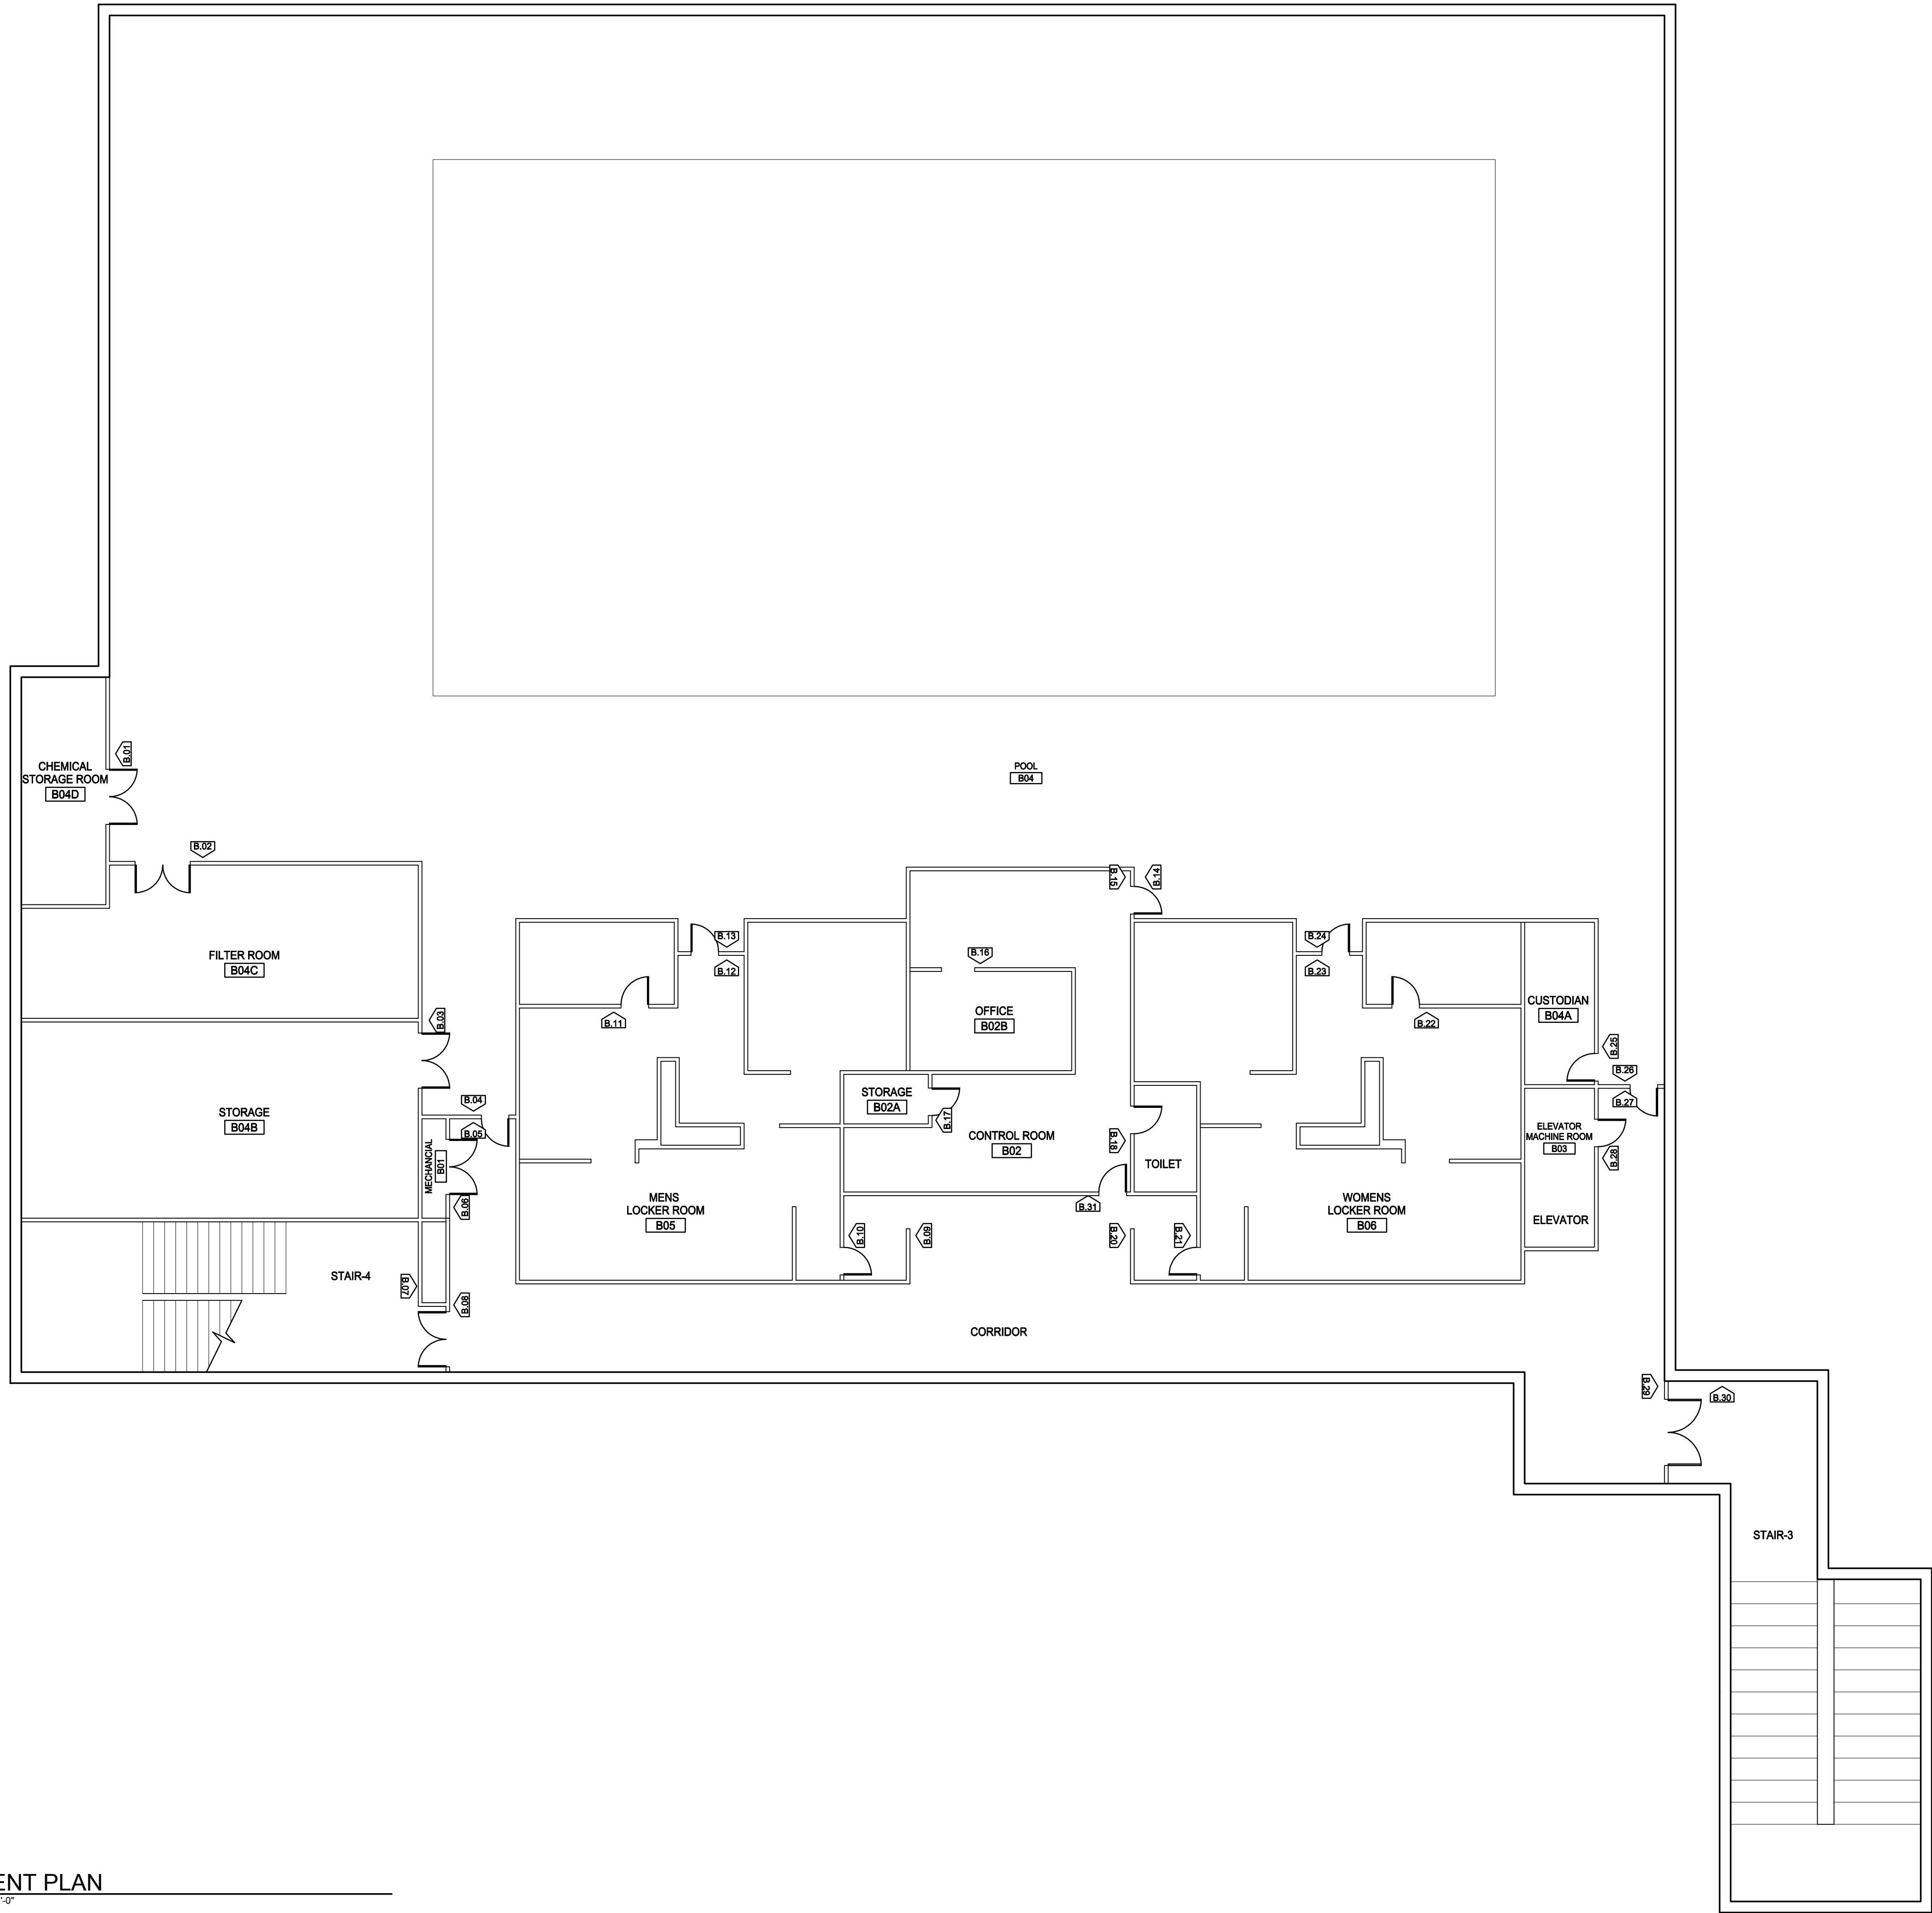

KEY PLAN
SCALE: NOT TO SCALE

CITY OF
SOMERVILLE
ADA UPGRADES



CAPITAL PROJECTS AND
PLANNING DEPARTMENT
ONE FRANNEY ROAD
SOMERVILLE, MA 02145

Drawing Title:

JOHN F. KENNEDY
ELEMENTARY SCHOOL
BASEMENT
PLAN

Revisions:


Submission:

BID DOCUMENTS

Date: 1/27/2016
Project Number: 15036-A
Project Manager: GKC
Drawn By: MPS
Scale: 1/8" = 1'-0"

A8-00.1

P:\2015\15036-A\SHEETS\15036-A_A8-01.1 to A8-01.2.dwg Jan 28, 2016 9:40 am MSQUIGRES

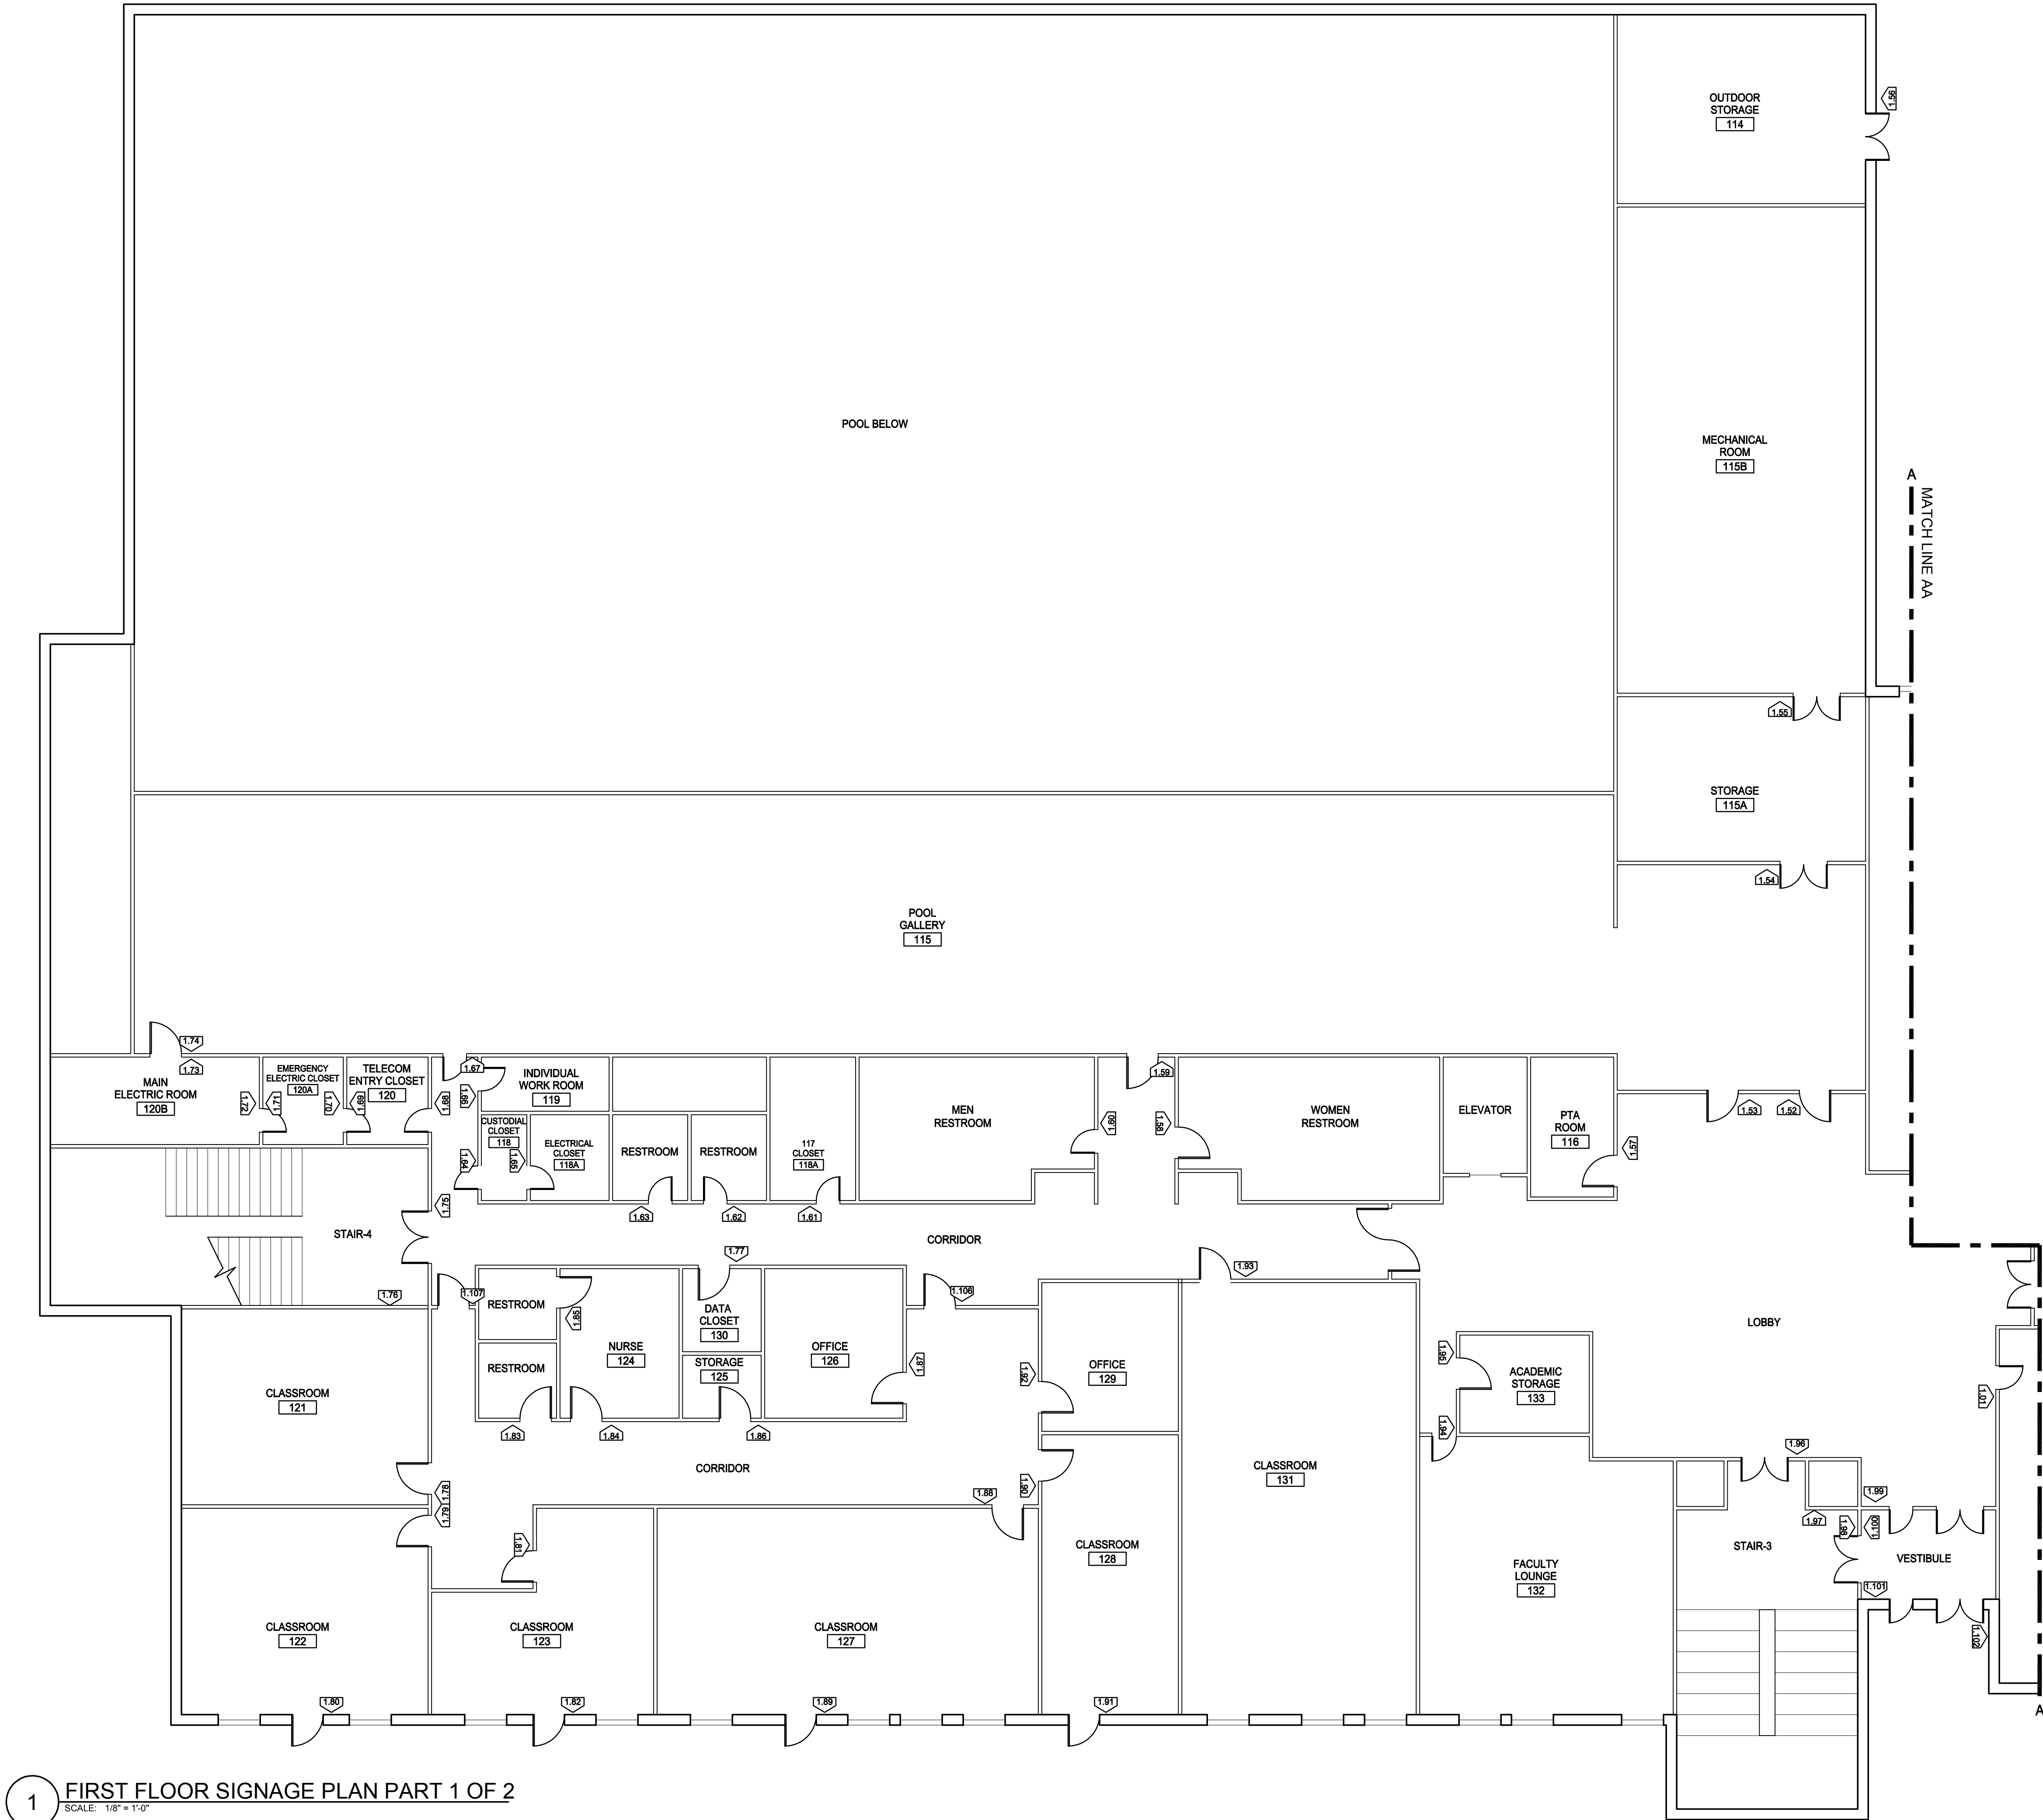

1 FIRST FLOOR SIGNAGE PLAN PART 1 OF 2
SCALE: 1/8" = 1'-0"



250 DORCHESTER AVENUE
BOSTON, MA 02127
P: (617) 268-8977
F: (617) 464-2971
cbi@cbiconsultinginc.com
www.cbiconsultinginc.com

CITY OF
SOMERVILLE
ADA UPGRADES



CAPITAL PROJECTS AND
PLANNING DEPARTMENT
ONE FRANNEY ROAD
SOMERVILLE, MA 02145

Drawing Title:
JOHN F. KENNEDY
ELEMENTARY SCHOOL
FIRST FLOOR
SIGNAGE PLAN
PART I OF 2

Revisions:


Submission:

BID DOCUMENTS

Date: 1/27/2016
Project Number: 15036-A
Project Manager: GKC
Drawn By:
Scale: MPS
1/8" = 1'-0"

A8-01.1

P:\2015\15036-A\SHEETS\15036-A_A8-01.1 to A8-01.2.dwg Jan 28, 2016 9:40 am MSQUJRES

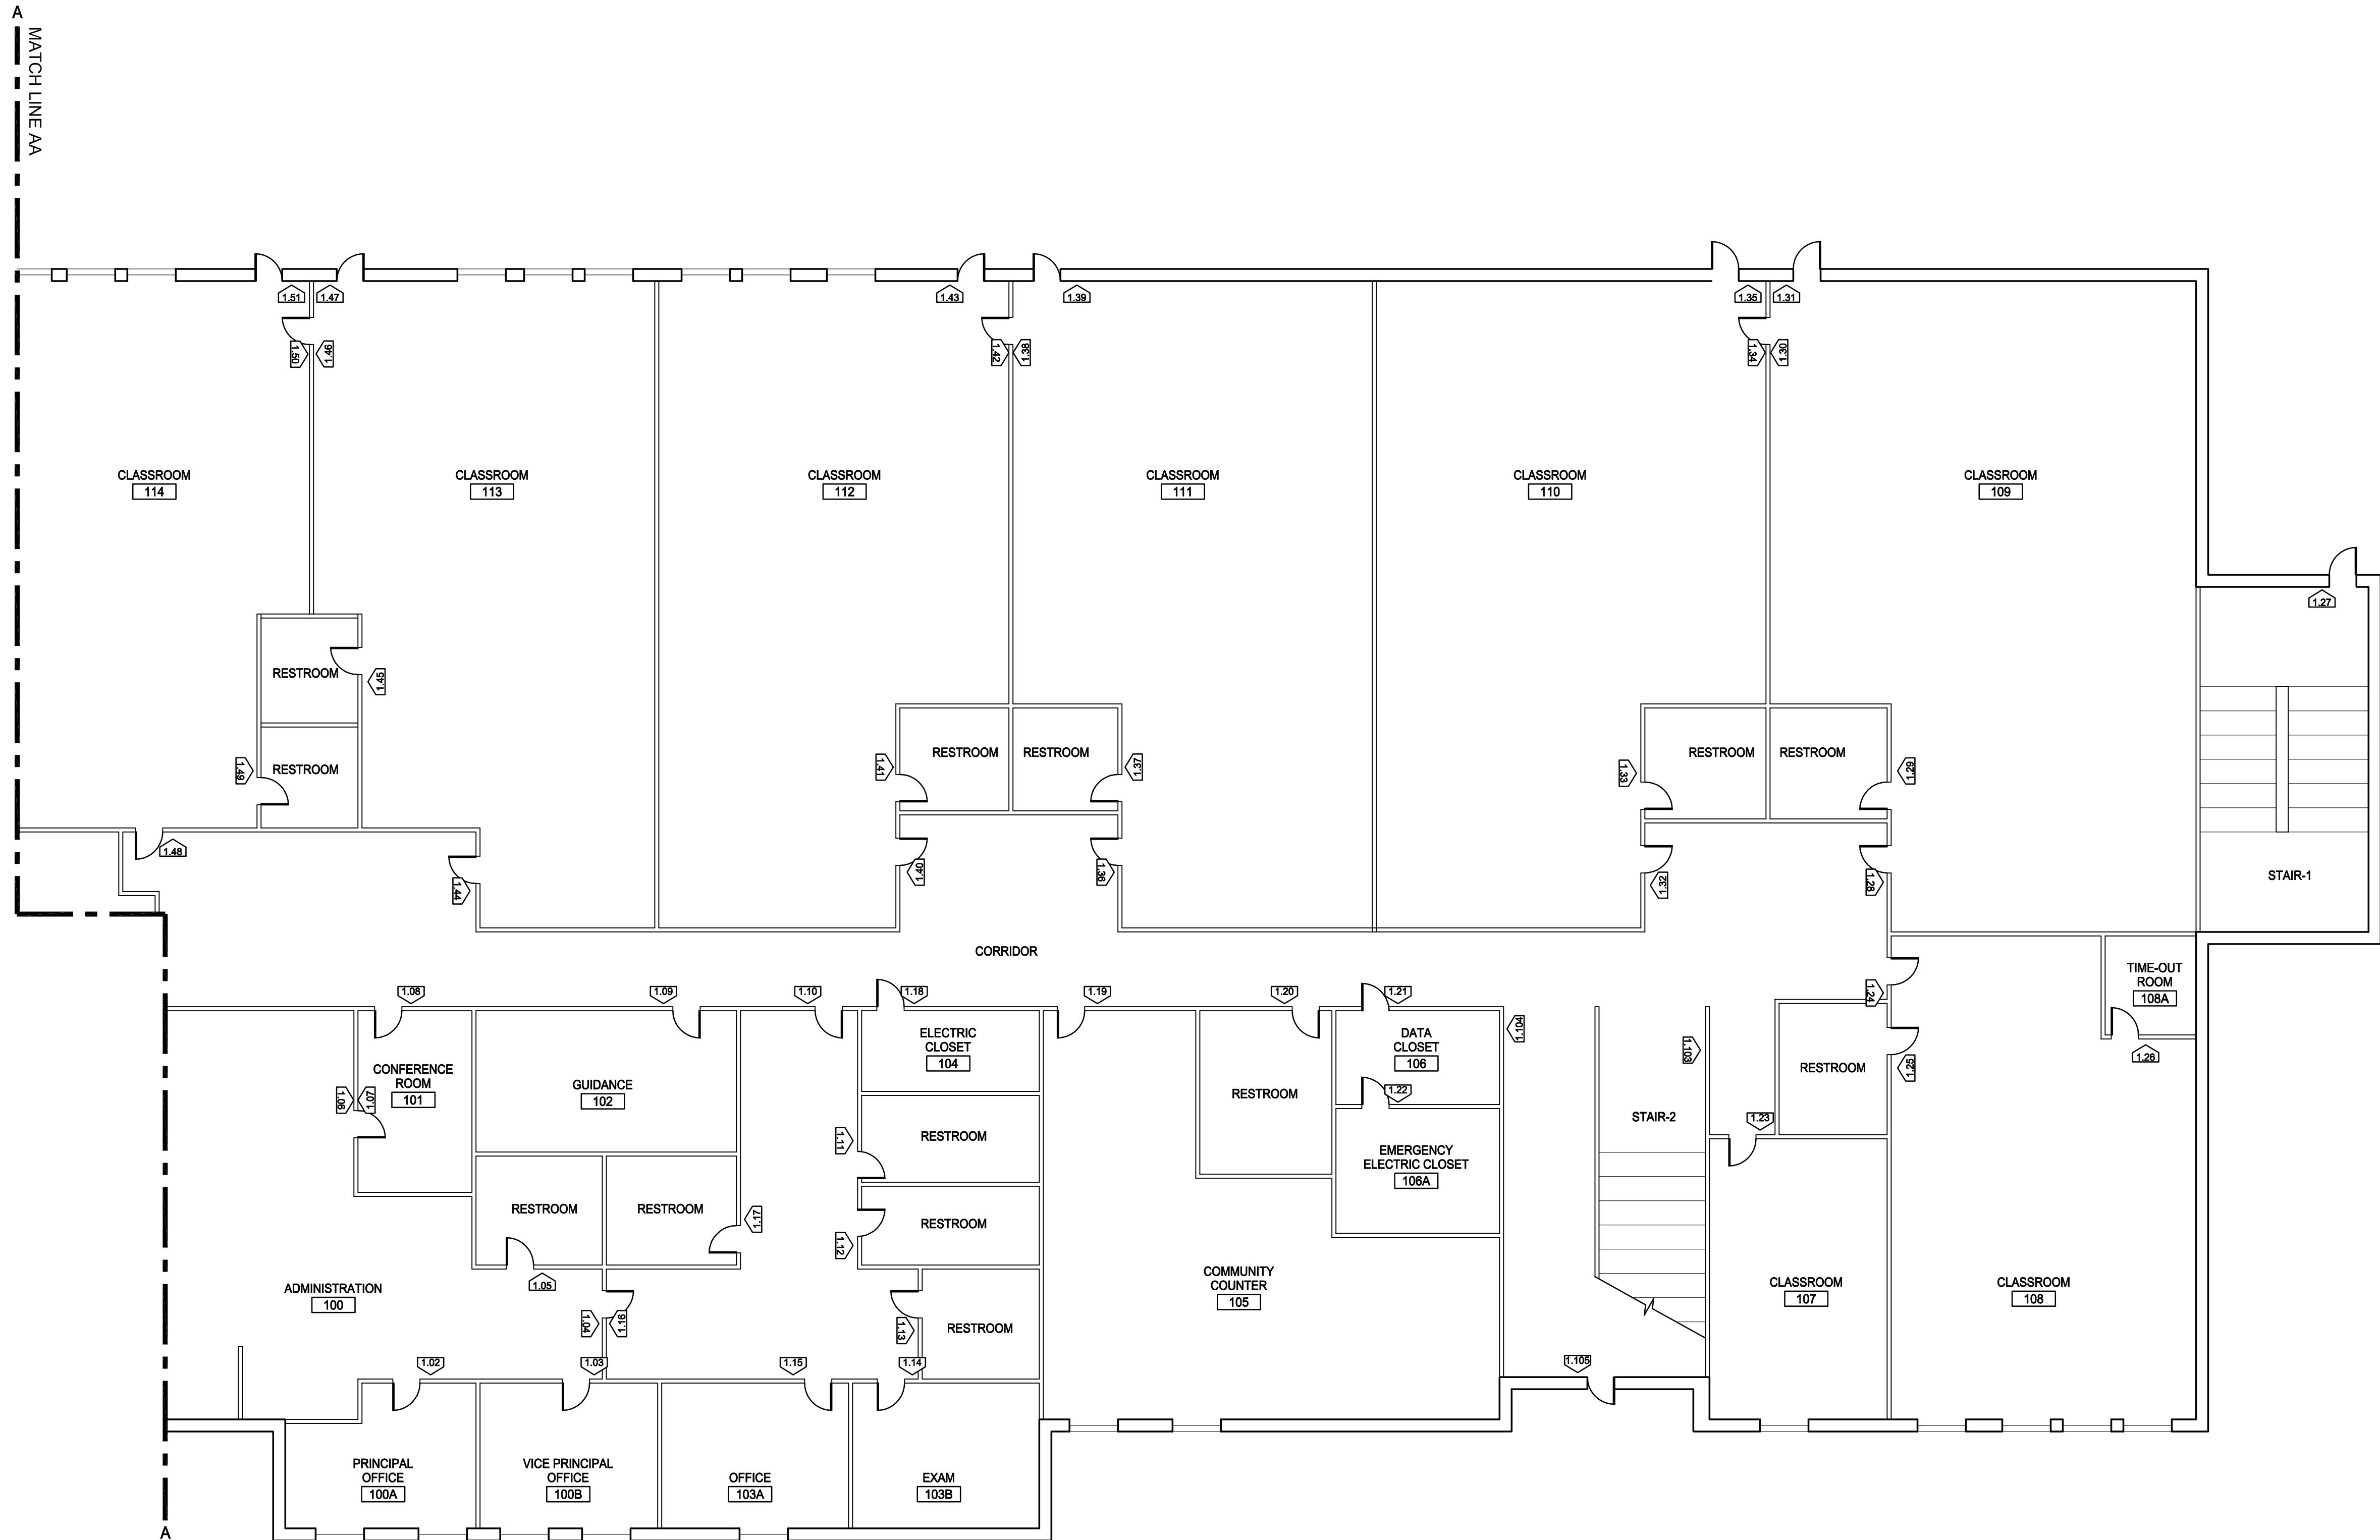

2 FIRST FLOOR SIGNAGE PLAN PART 2 OF 2
SCALE: 1/8" = 1'-0"



250 DORCHESTER AVENUE
BOSTON, MA 02127
P: (617) 268-8977
F: (617) 464-2971
cbi@cbiconsultinginc.com
www.cbiconsultinginc.com

CITY OF
SOMERVILLE
ADA UPGRADES



CAPITAL PROJECTS AND
PLANNING DEPARTMENT
ONE FRANNEY ROAD
SOMERVILLE, MA 02145

Drawing Title:
JOHN F. KENNEDY
ELEMENTARY SCHOOL
FIRST FLOOR
SIGNAGE PLAN
PART 2 OF 2

Revisions:



Submission:

BID DOCUMENTS

Date: 1/27/2016
Project Number: 15036-A
Project Manager: GKC
Drawn By:
Scale: MPS
1/8" = 1'-0"

A8-01.2

P:\2015\15036-A\SHEETS\15036-A_A8-02.1 to A8-02.2.dwg Jan 28, 2016 - 9:40 am MSQUIGES

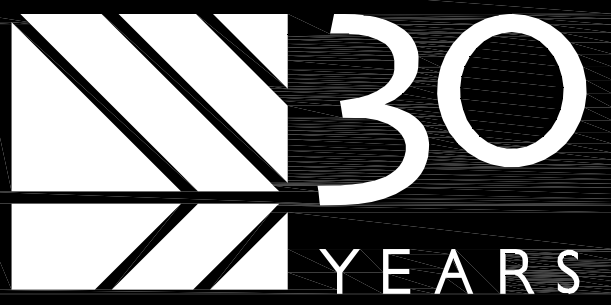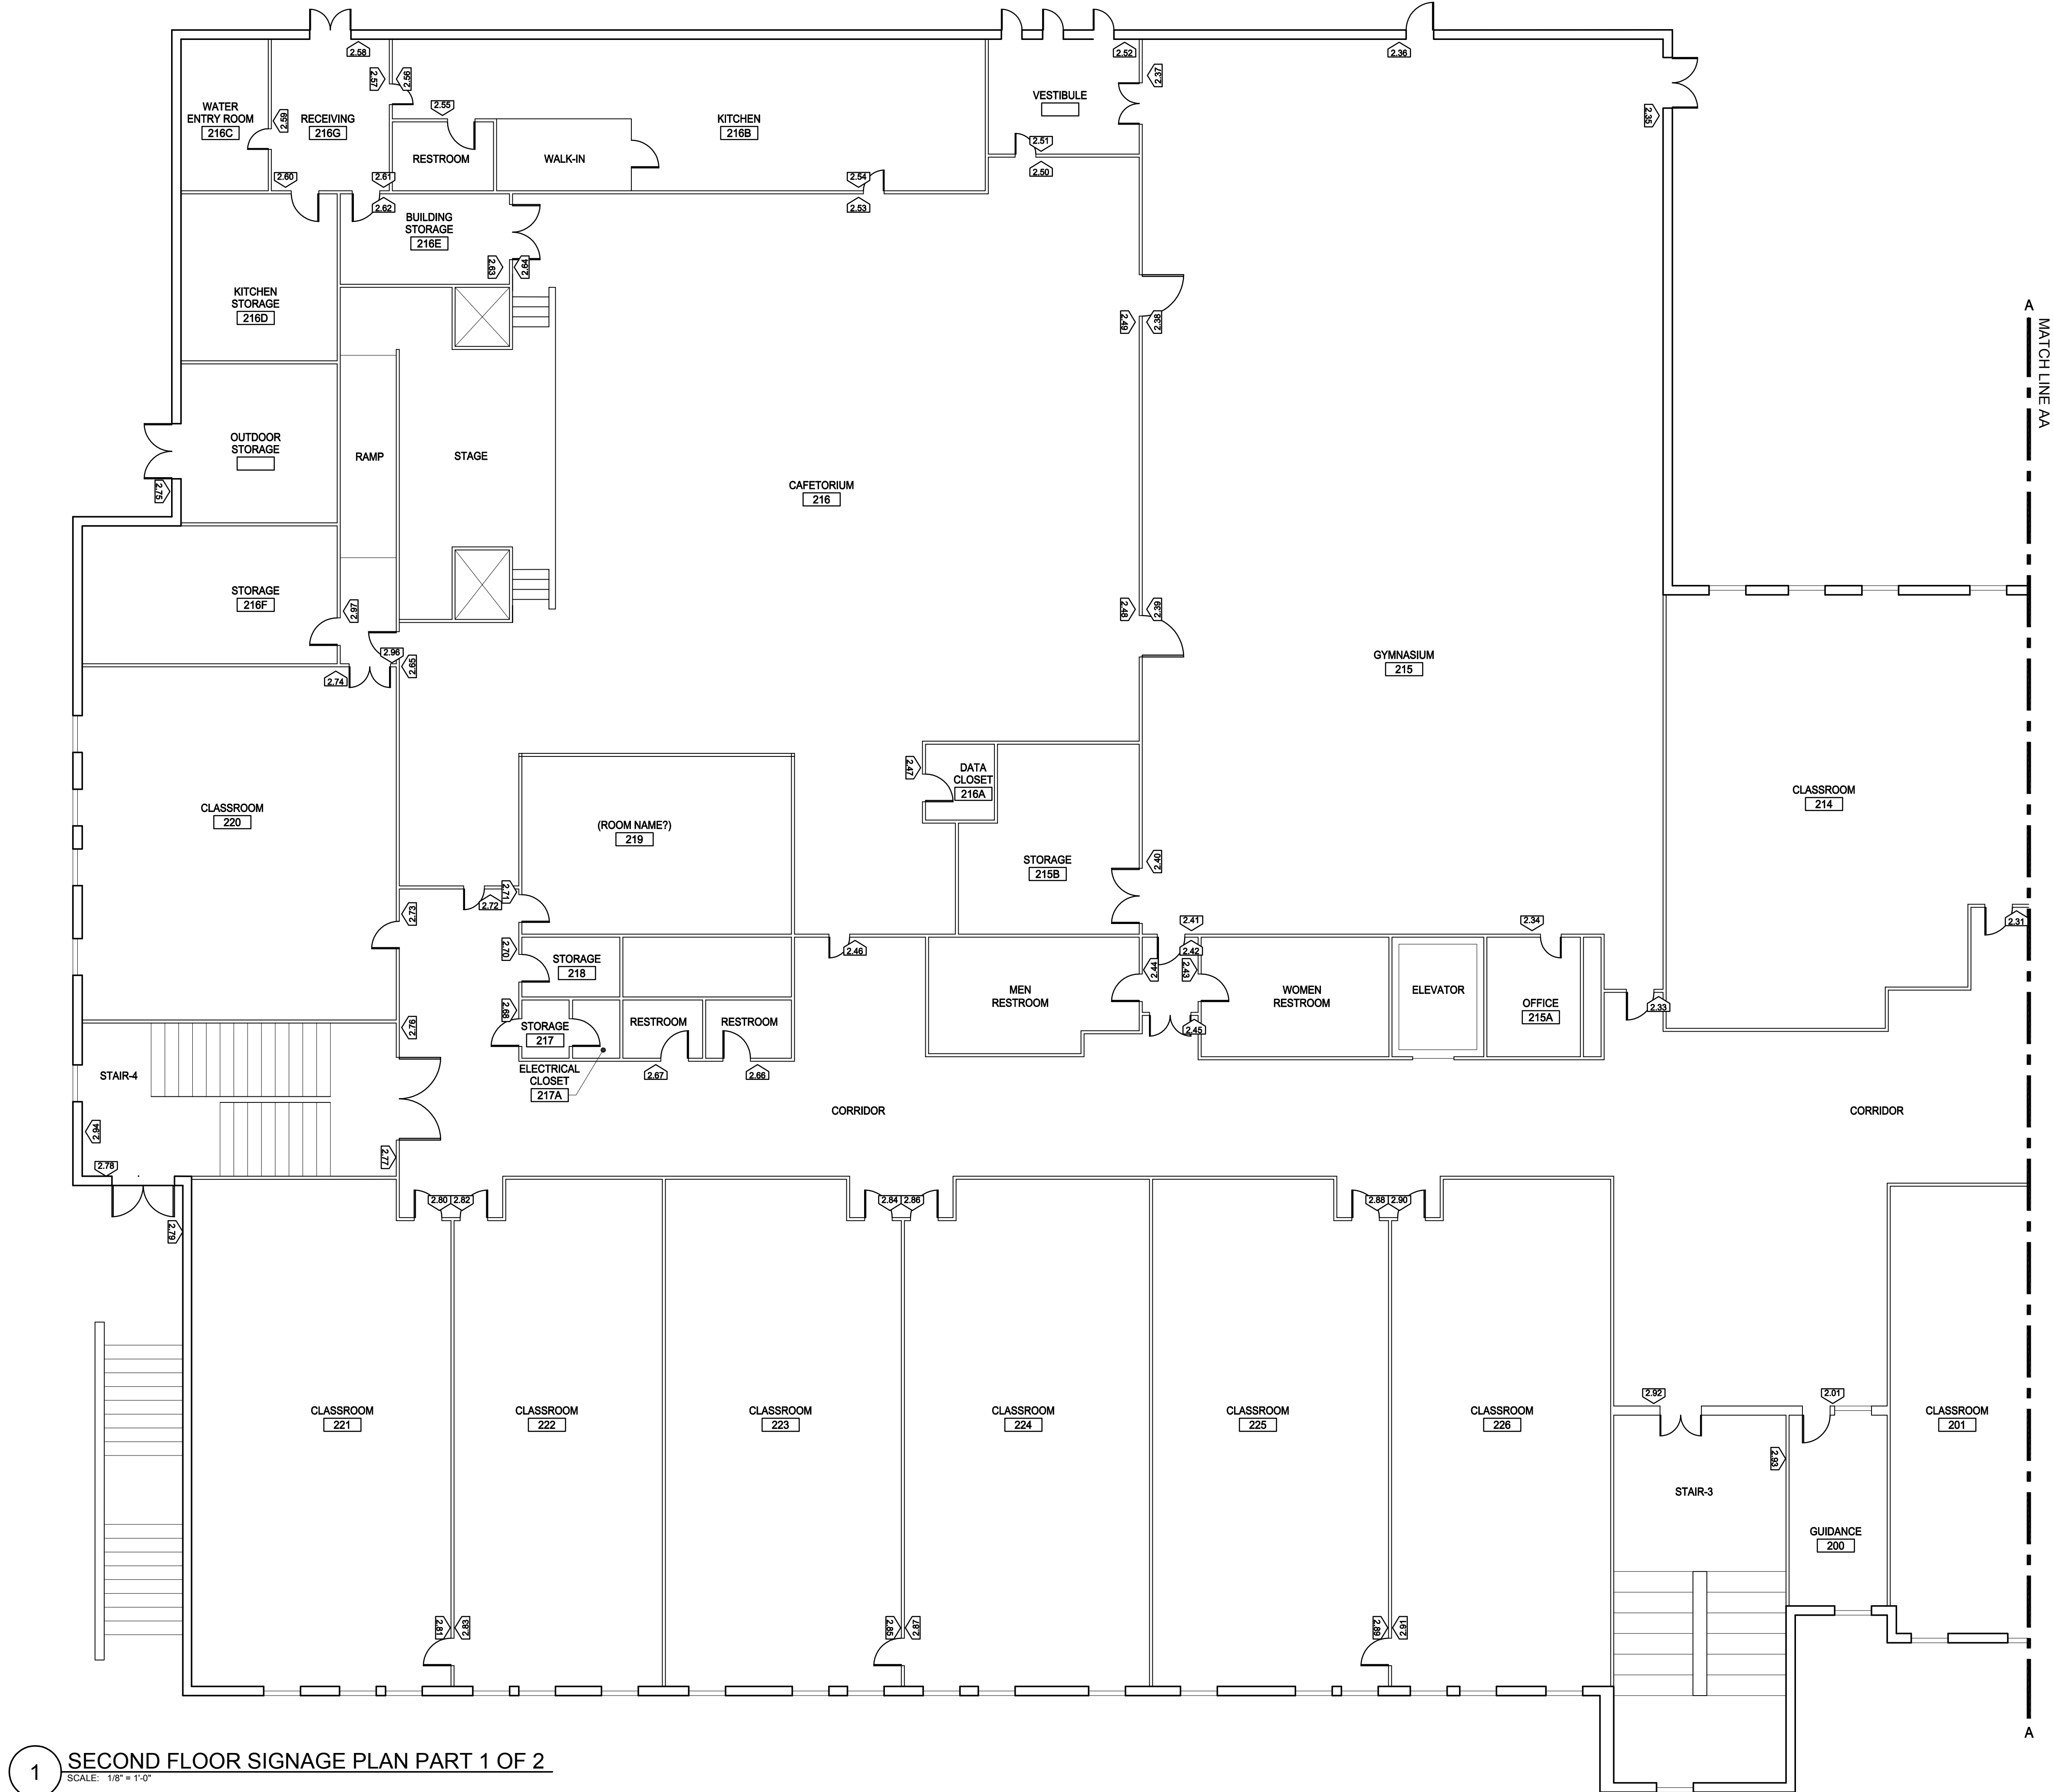

250 DORCHESTER AVENUE
BOSTON, MA 02127
P: (617) 268-8977
F: (617) 464-2971
cbi@cbiconsultinginc.com
www.cbiconsultinginc.com

CITY OF
SOMERVILLE
ADA UPGRADES



CAPITAL PROJECTS AND
PLANNING DEPARTMENT
ONE FRANNEY ROAD
SOMERVILLE, MA 02145

Drawing Title:
JOHN F. KENNEDY
ELEMENTARY SCHOOL
SECOND FLOOR
SIGNAGE PLAN
PART 1 OF 2

Revisions:

Submission:


BID DOCUMENTS

Date: 1/27/2016
Project Number: 15036-A
Project Manager: GKC
Drawn By:
Scale:

MPS
1/8" = 1'-0"



A8-02.1

P:\2015\15036-A\SHEETS\15036-A_A8-02.1 to A8-02.2.dwg Jan 28, 2016 - 9:40 am MSQUJRES

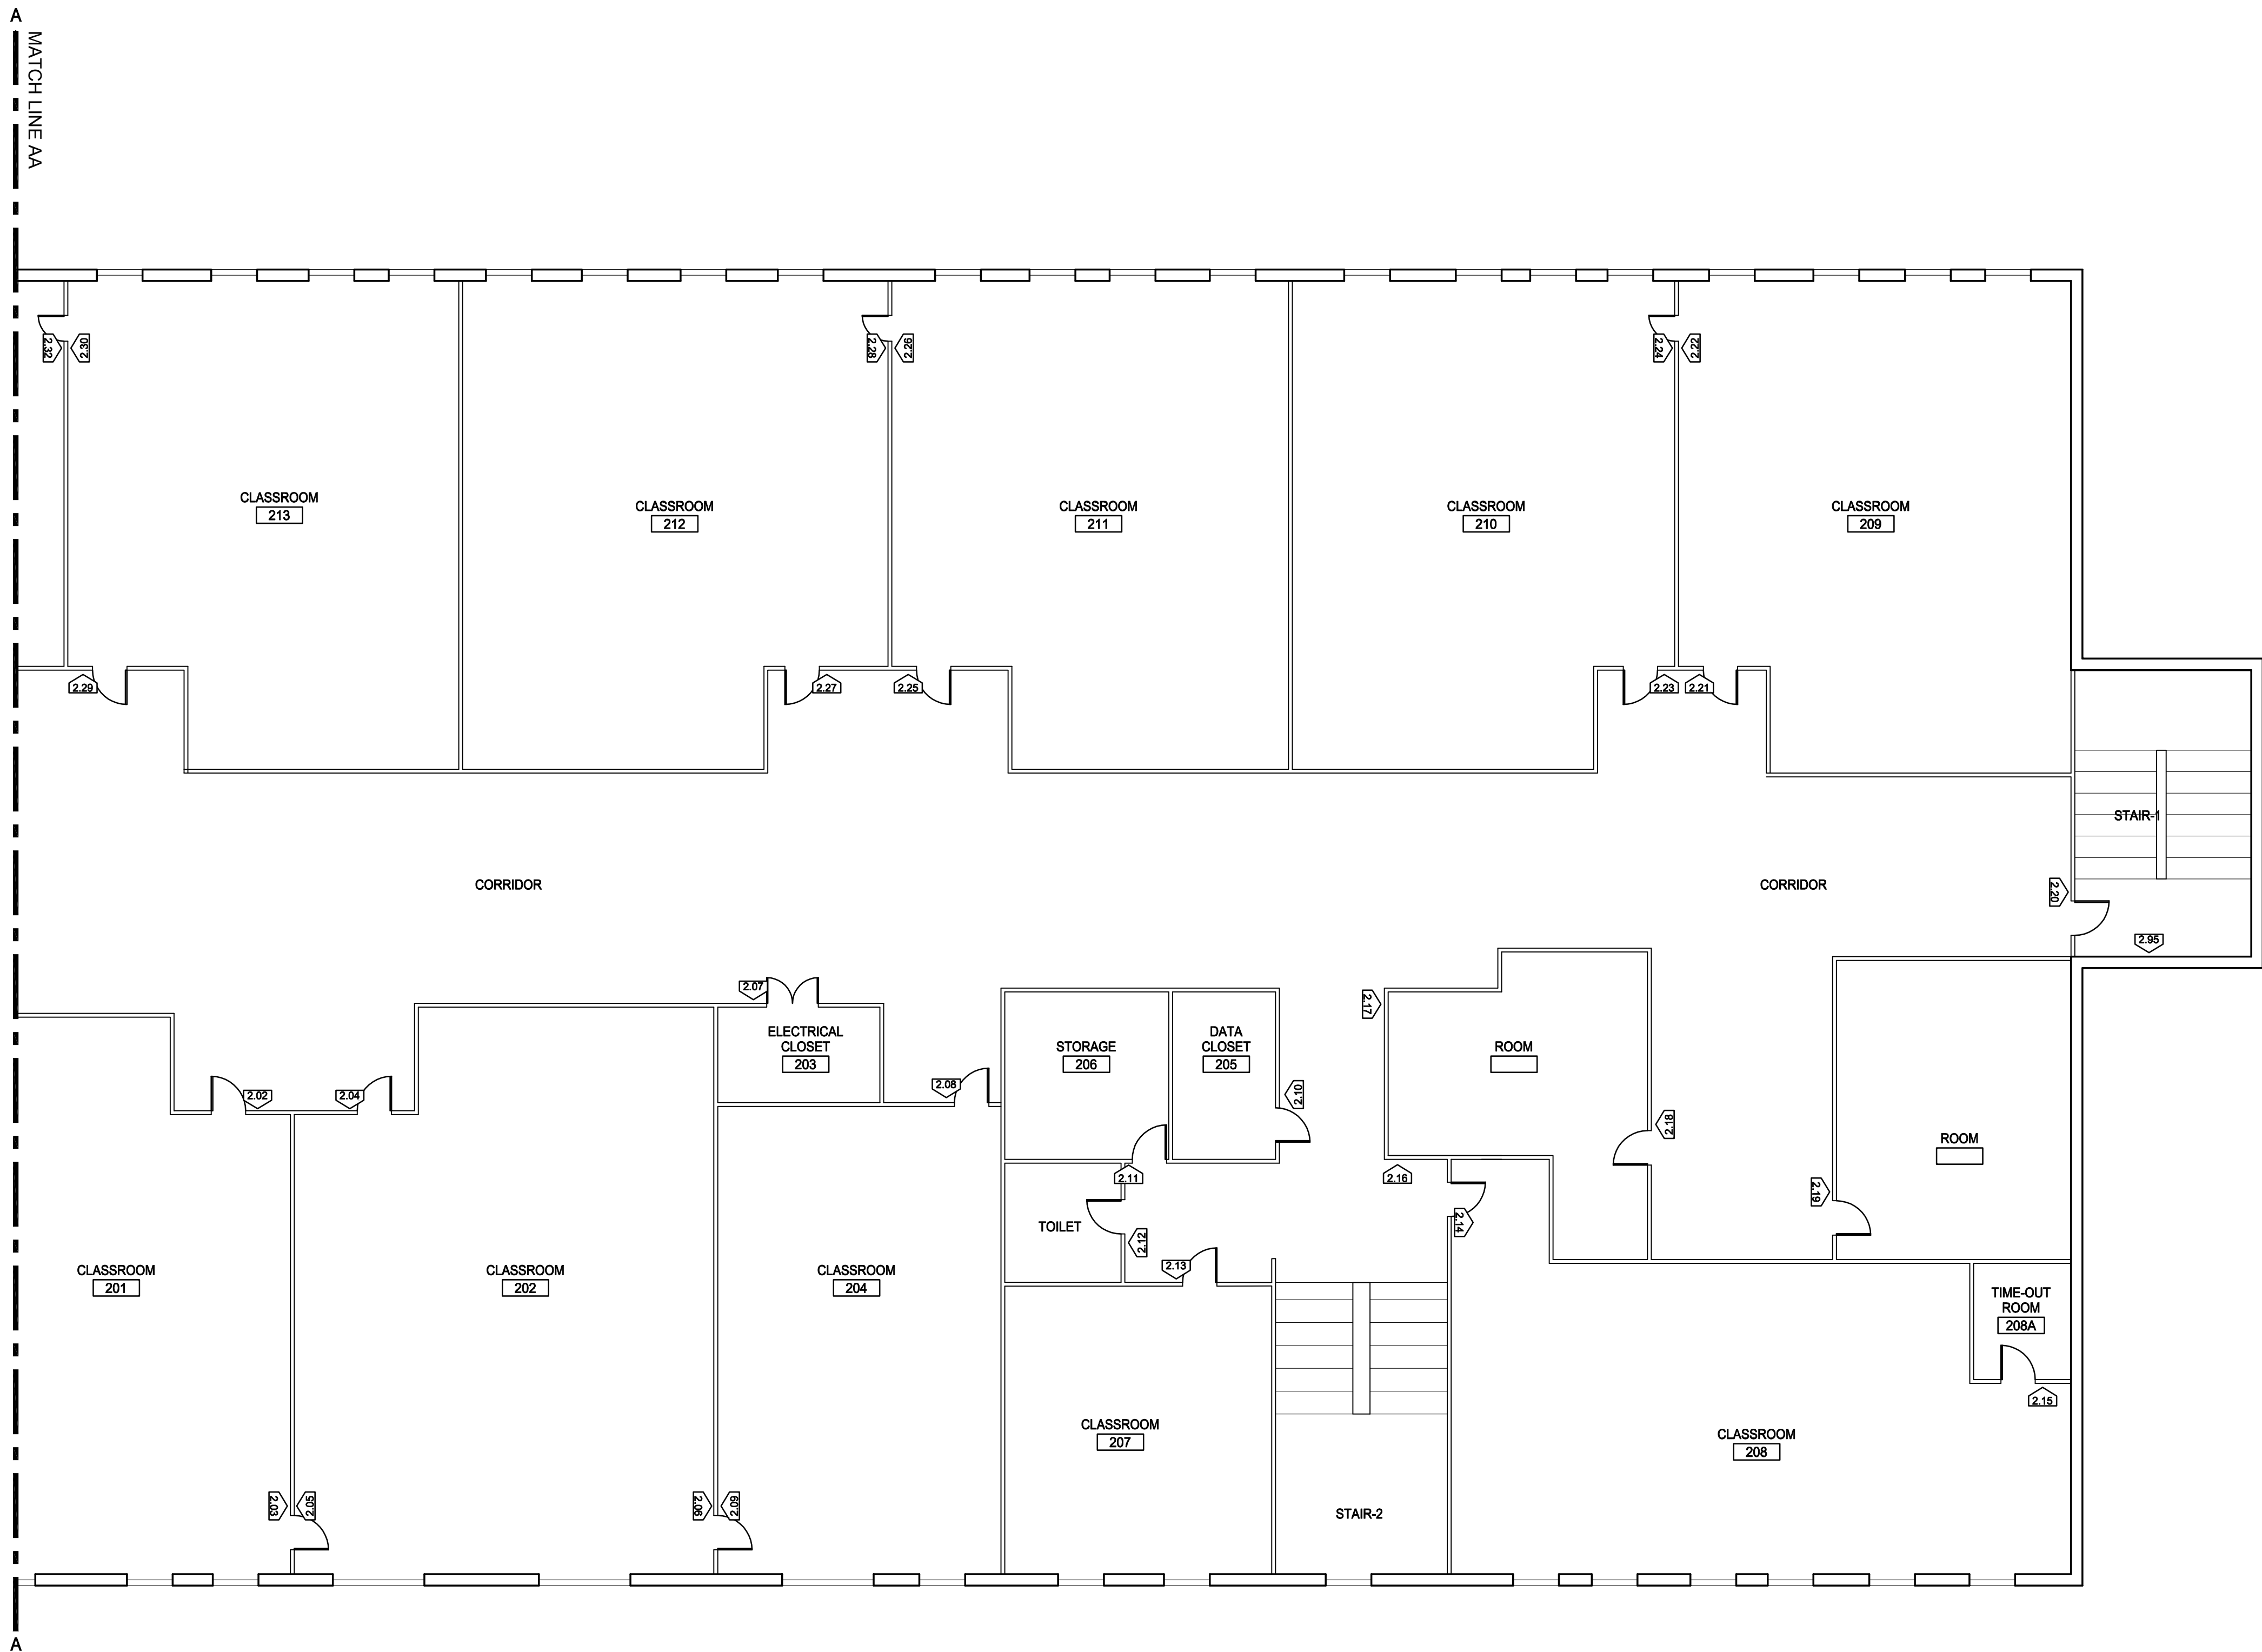

P:\2015\15036-A\SHEETS\15036-A_A8-03.1 to A8-03.2.dwg Jan 28, 2016 - 9:40 am MSQUIGRES

1 THIRD FLOOR PLAN PART 1 OF 2
SCALE: 1/8" = 1'-0"

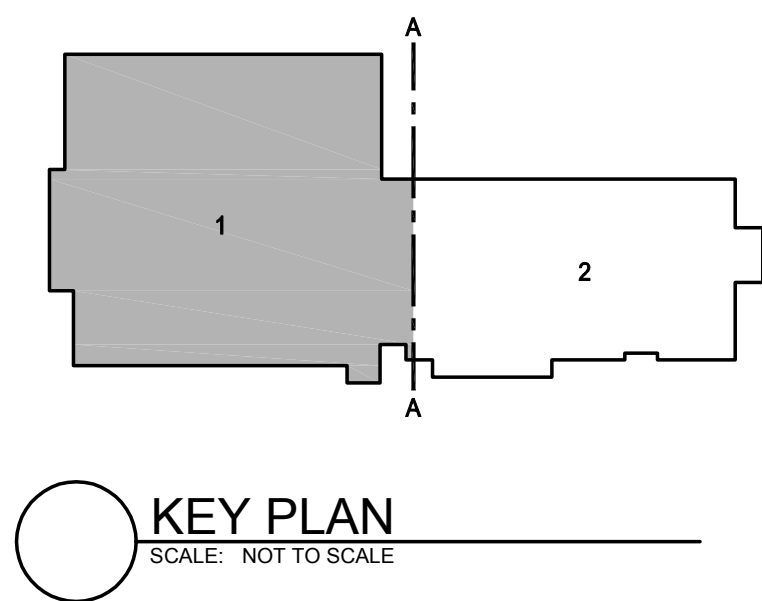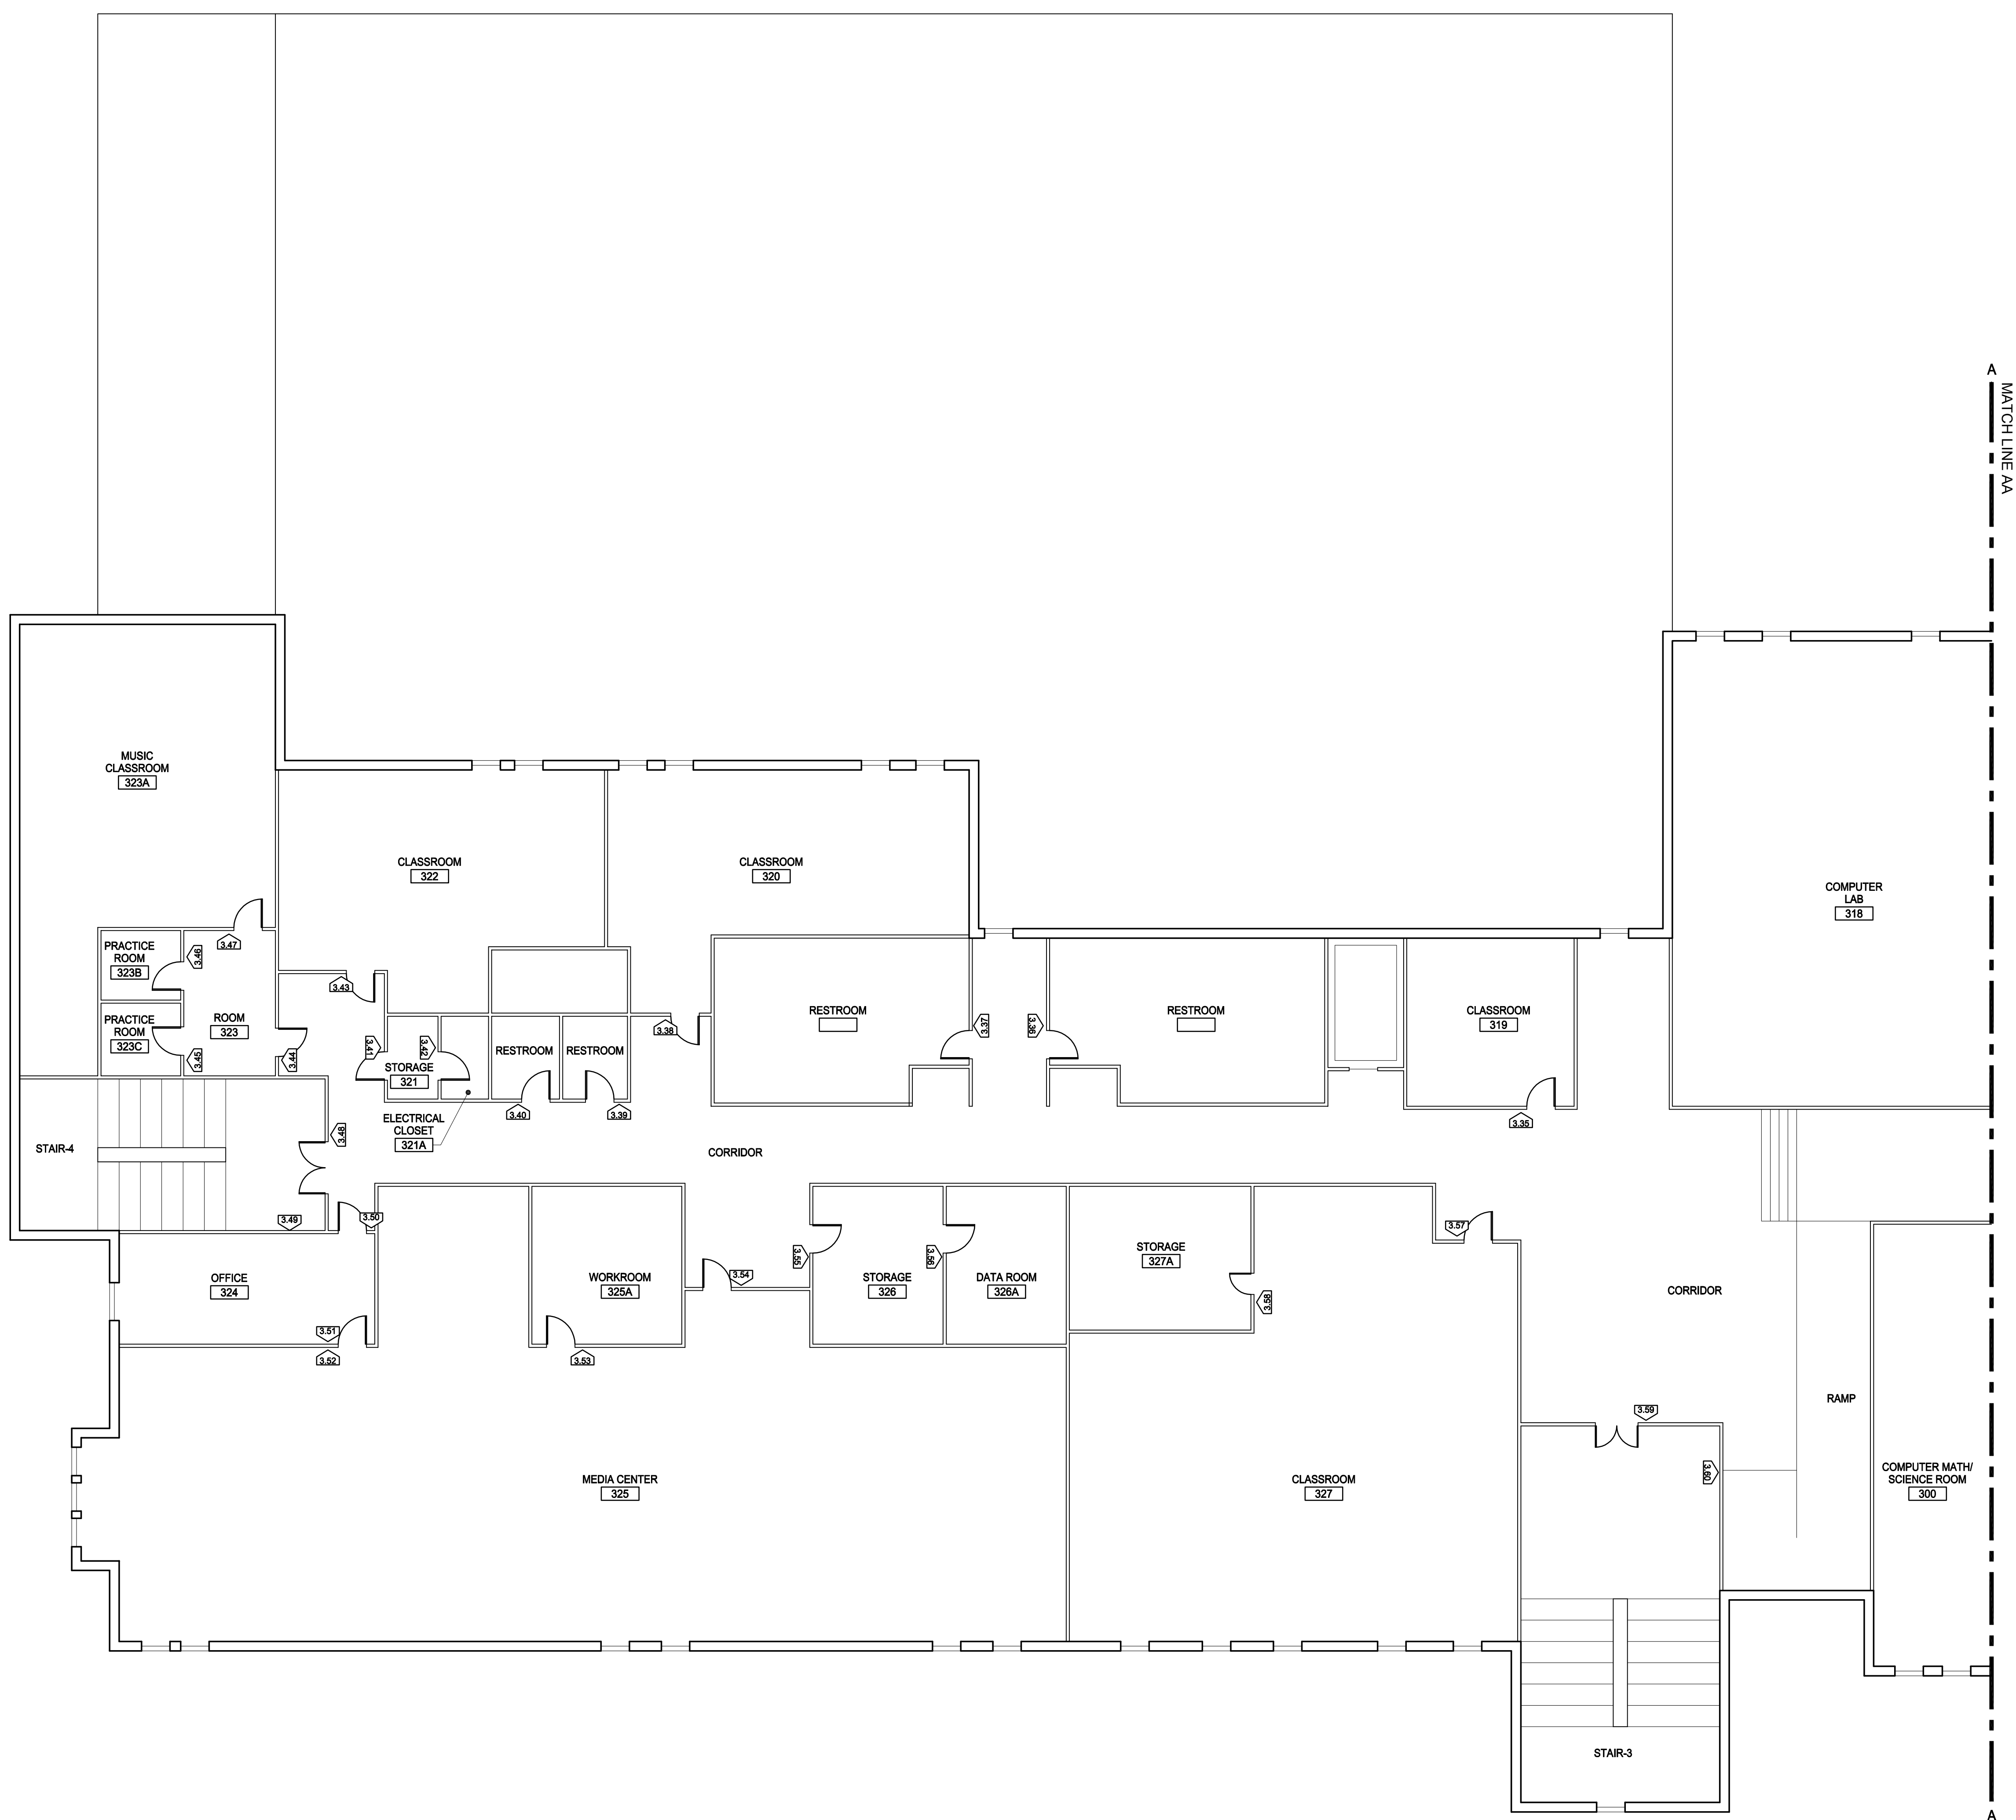

250 DORCHESTER AVENUE
BOSTON, MA 02127
P: (617) 268-8977
F: (617) 464-2971
cbi@cbiconsultinginc.com
www.cbiconsultinginc.com

CITY OF
SOMERVILLE
ADA UPGRADES



CAPITAL PROJECTS AND
PLANNING DEPARTMENT
ONE FRANNEY ROAD
SOMERVILLE, MA 02145

Drawing Title:
JOHN F. KENNEDY
ELEMENTARY SCHOOL
THIRD FLOOR
PLAN PART 1 OF 2

Revisions:

Submission:


BID DOCUMENTS

Date: 1/27/2016
Project Number: 15036-A
Project Manager: GKC
Drawn By: MPS
Scale: 1/8" = 1'-0"


A8-03.1

P:\2015\15036-A\SHEETS\15036-A_A8-03.1 to A8-03.2.dwg Jan 28, 2016 9:40 am MJS/UES

A
MATCH LINE AA

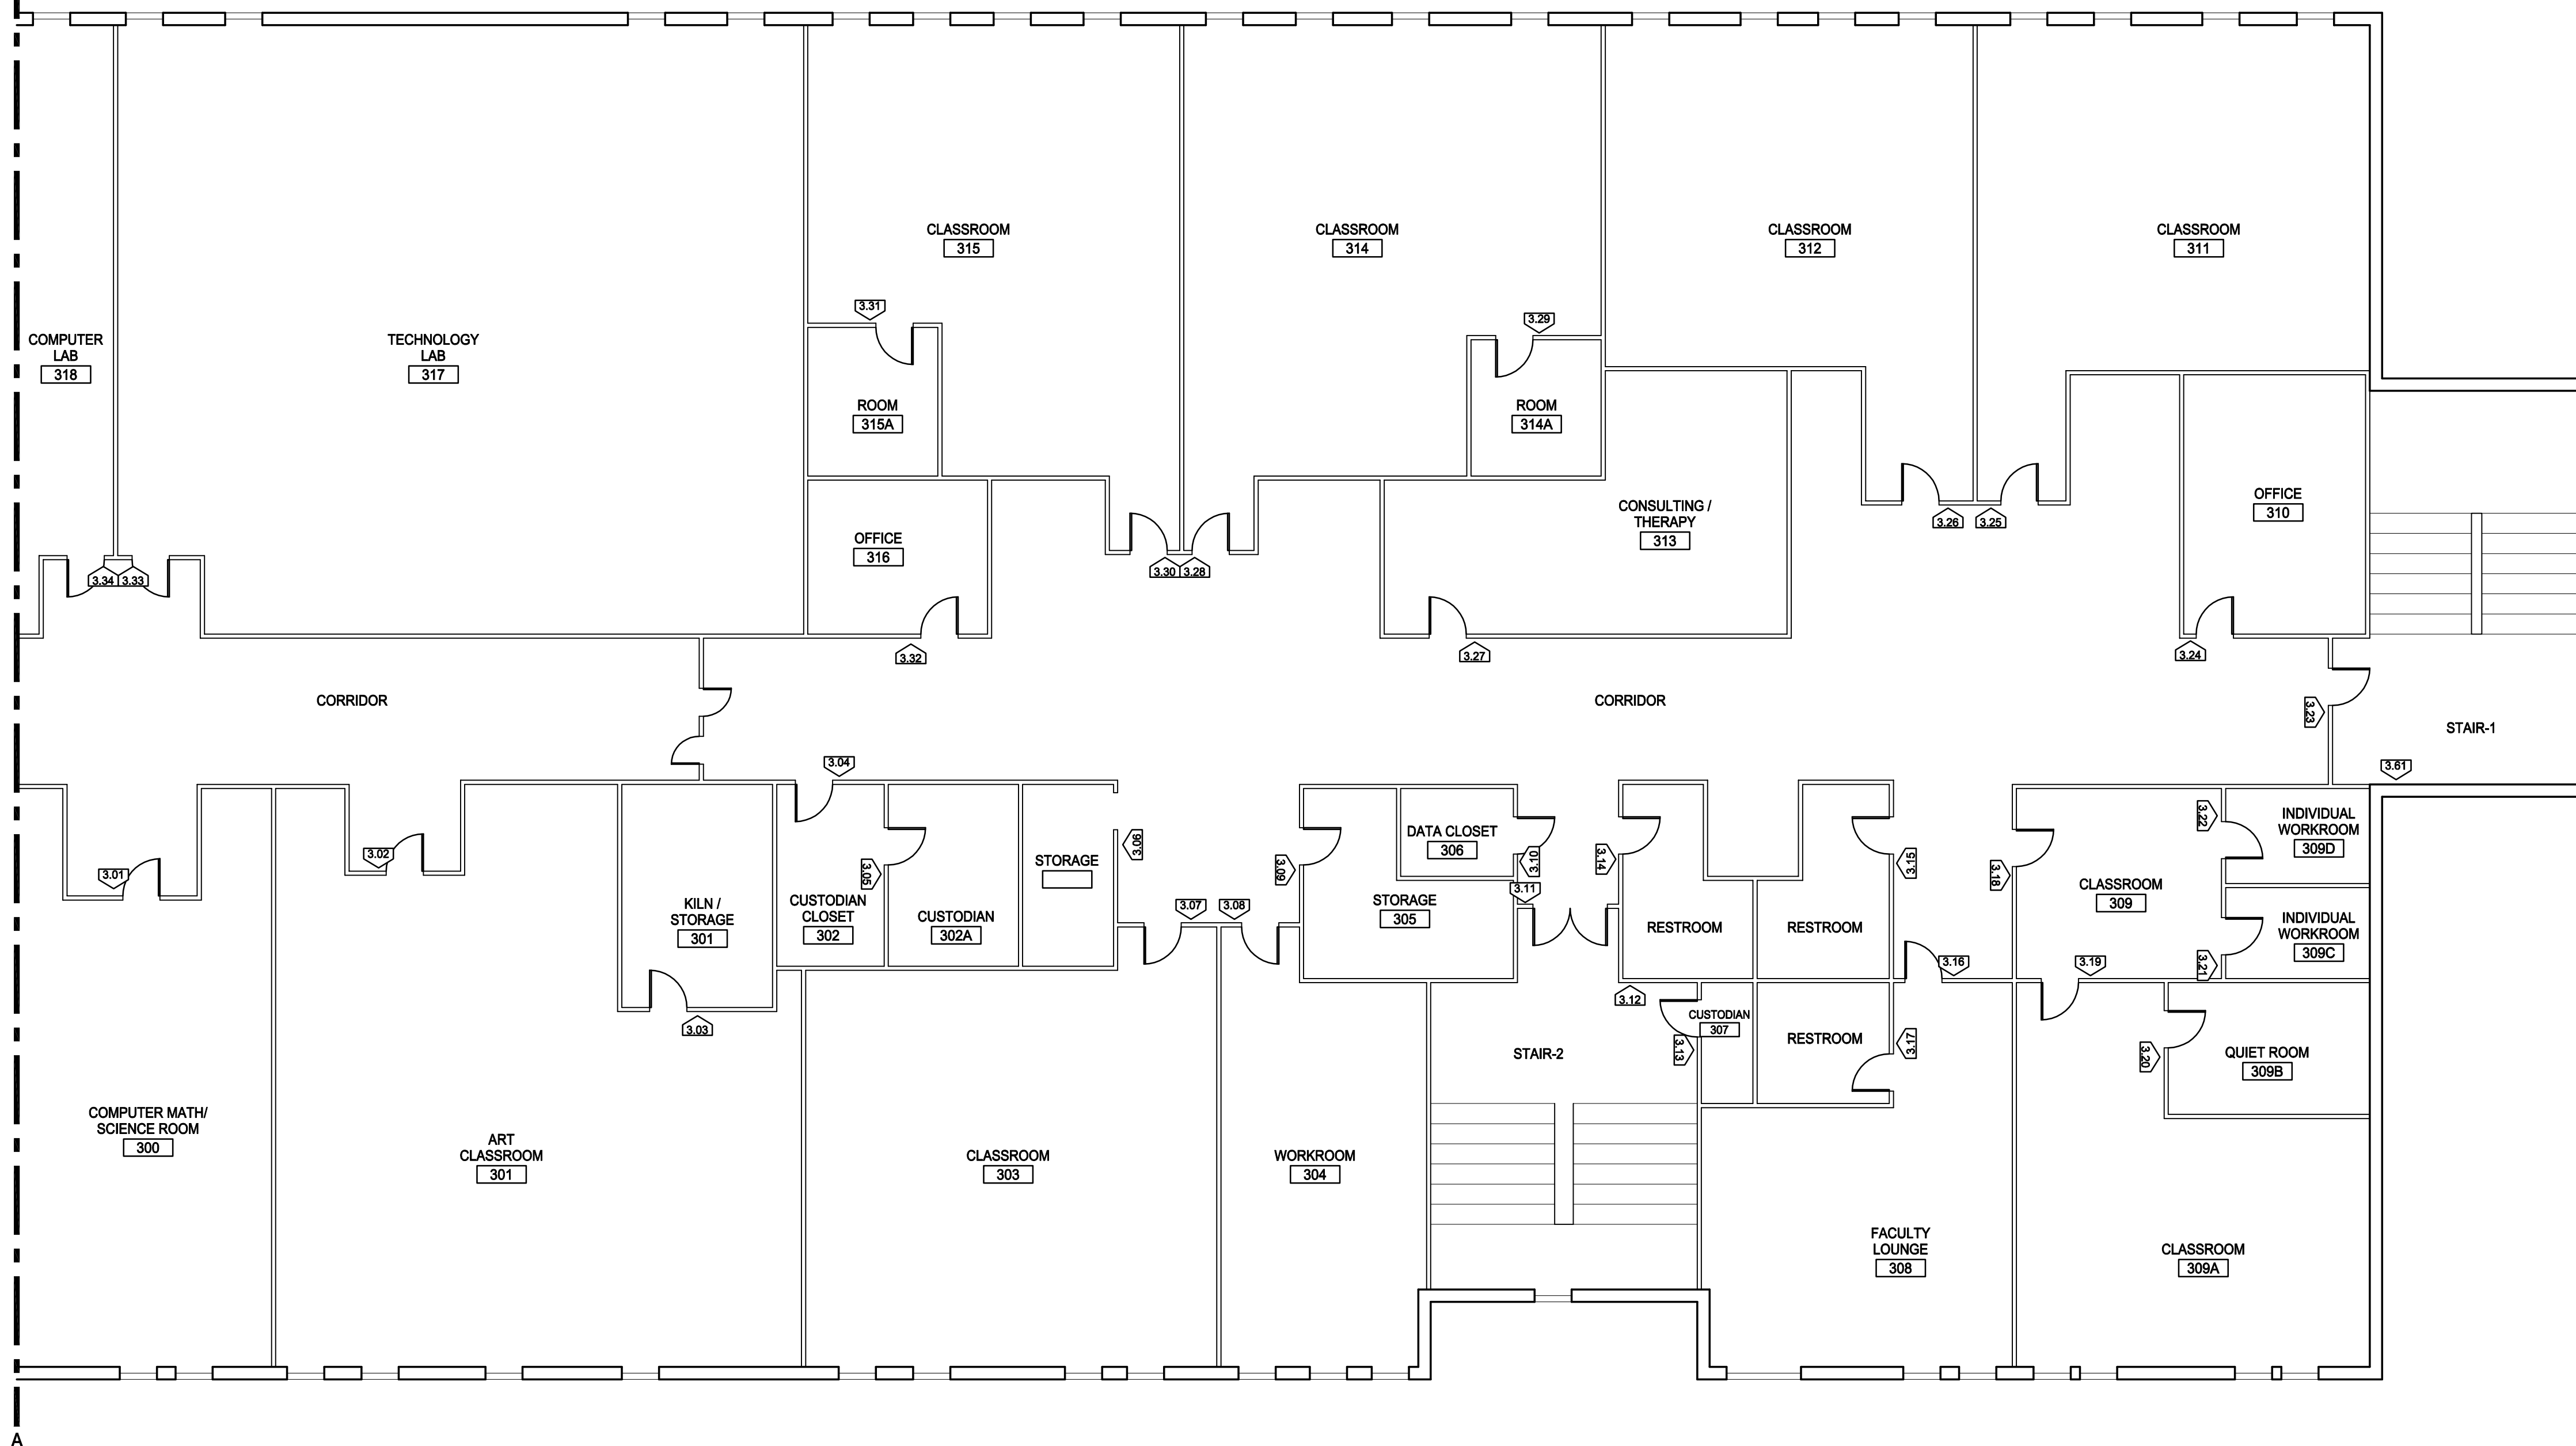

1 THIRD FLOOR PLAN PART 2 OF 2
SCALE: 1/8" = 1'-0"

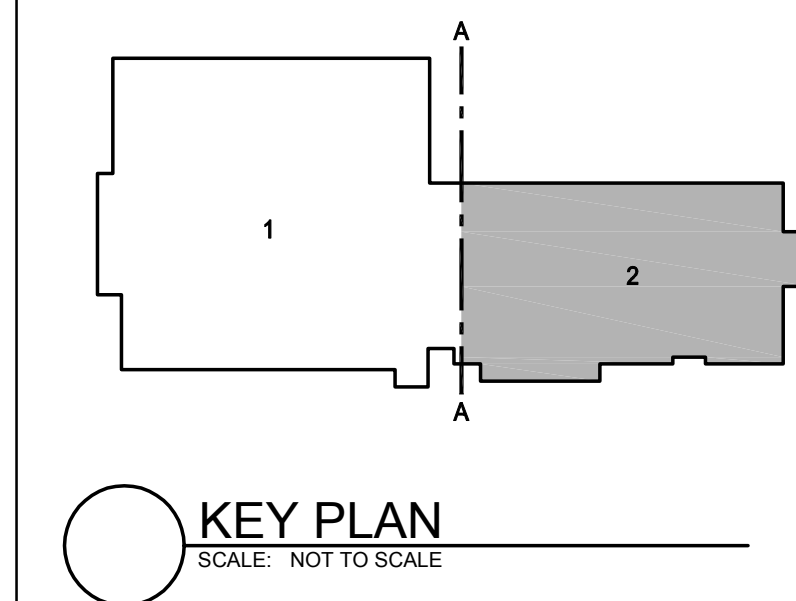

KEY PLAN
SCALE: NOT TO SCALE




250 DORCHESTER AVENUE
BOSTON, MA 02127

P: (617) 268-8977
F: (617) 464-2971

cbi@cbiconsultinginc.com
www.cbiconsultinginc.com

CITY OF
SOMERVILLE
ADA UPGRADES

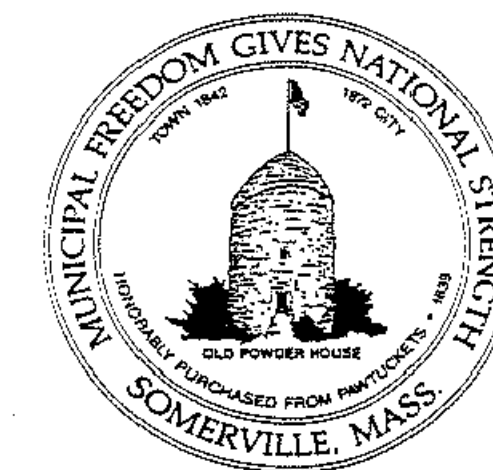

CAPITAL PROJECTS AND
PLANNING DEPARTMENT
ONE FRANNEY ROAD
SOMERVILLE, MA 02145

Drawing Title:

JOHN F. KENNEDY
ELEMENTARY SCHOOL
THIRD FLOOR
PLAN PART 2 OF 2

Revisions:


Submission:

BID DOCUMENTS


Date: 1/27/2016
Project Number: 15036-A
Project Manager: GKC
Drawn By: MPS
Scale: 1/8" = 1'-0"

A8-03.2


P:\2015\15036-A\SHEETS\15036-A_Signage Pedagogy\15036-A_A9-01.dwg Feb 09, 2016 - 12:23 pm GCHRISTENSEN

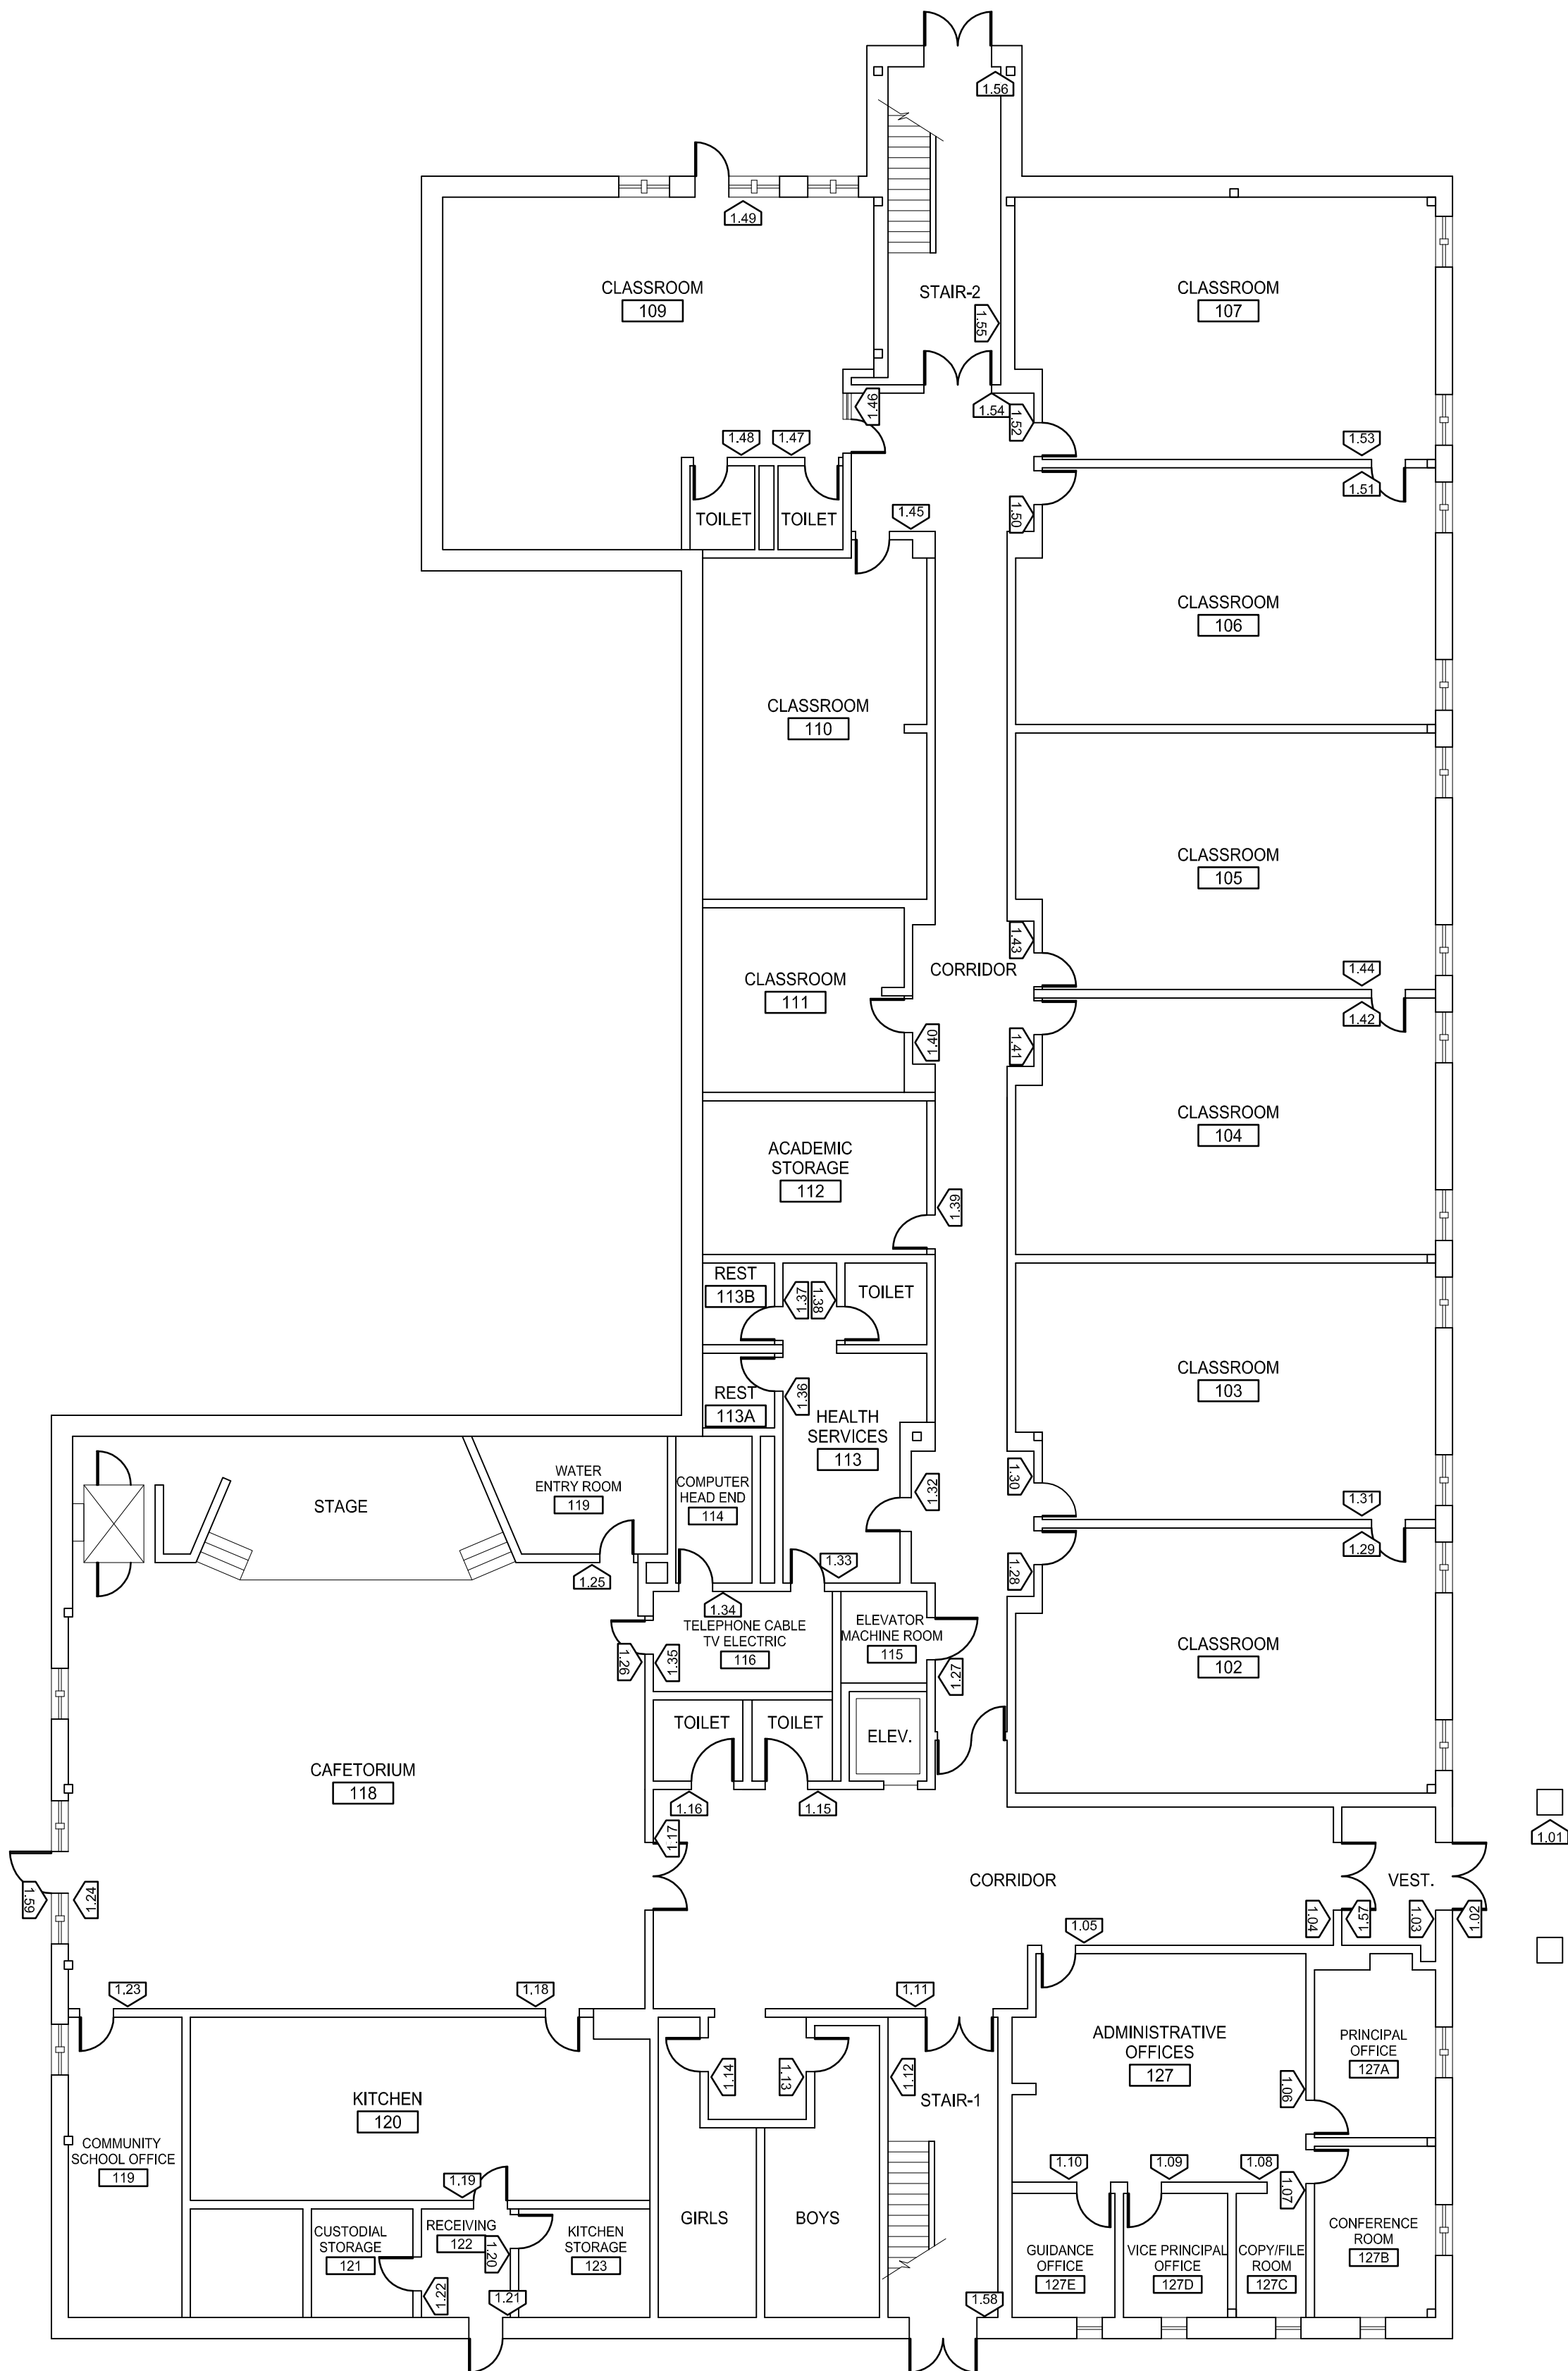

1 FIRST FLOOR SIGNAGE PLAN
SCALE: 1/8" = 1'-0"

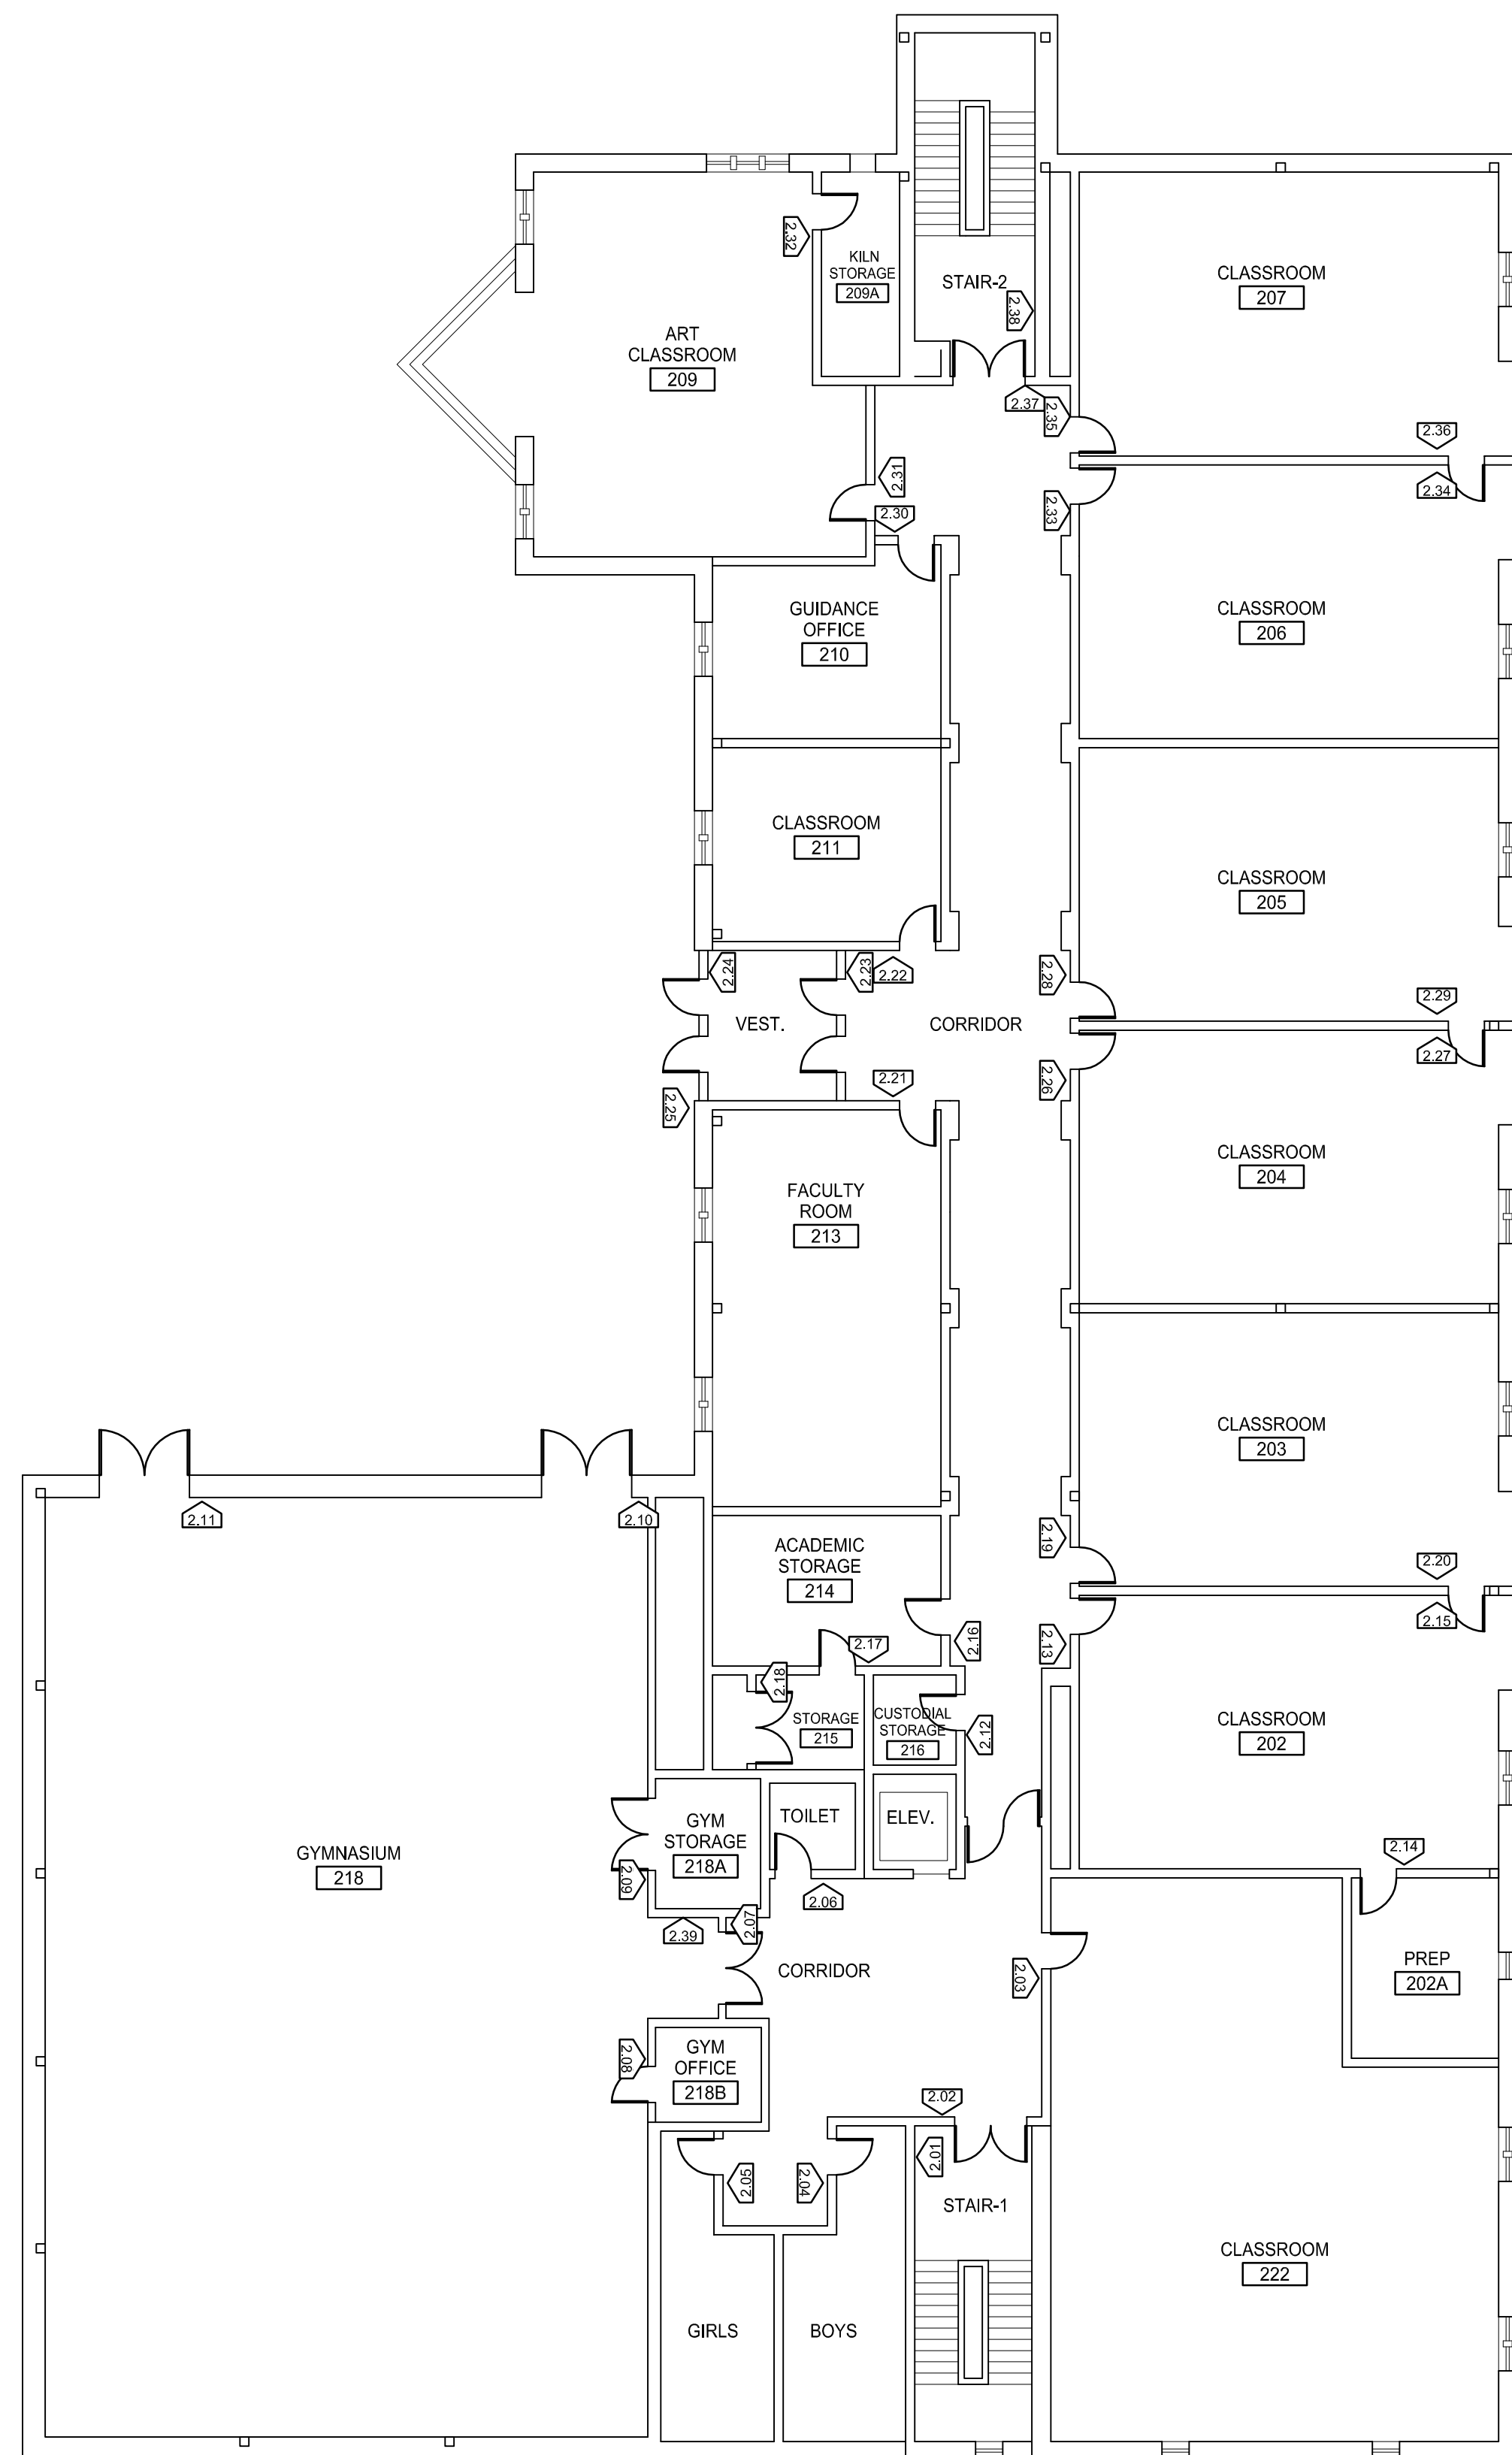


2 SECOND FLOOR SIGNAGE PLAN
SCALE: 1/8" = 1'-0"

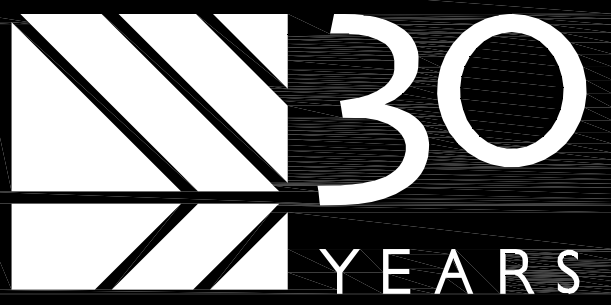

250 DORCHESTER AVENUE
BOSTON, MA 02127
P: (617) 268-8977
F: (617) 464-2971
cbi@cbiconsultinginc.com
www.cbiconsultinginc.com

CITY OF SOMERVILLE ADA UPGRADES

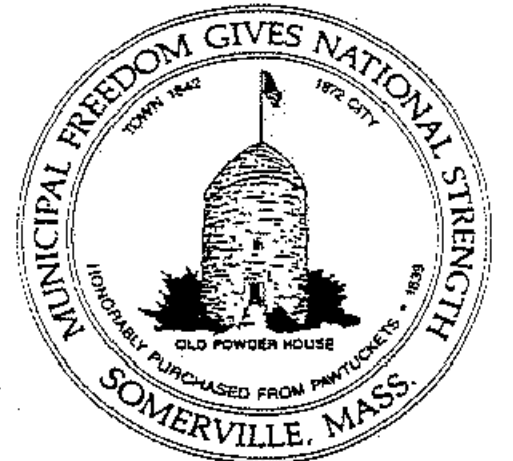

CAPITAL PROJECTS AND
PLANNING DEPARTMENT
ONE FRANNEY ROAD
SOMERVILLE, MA 02145

Drawing Title: WEST SOMERVILLE NEIGHBORHOOD SCHOOL FIRST & SECOND FLOOR SIGNAGE PLANS

Revisions:


Submission:

BID DOCUMENTS

Date: 1/27/2016
Project Number: 15036-A
Project Manager: GKC
Drawn By: MPS
Scale: 1/8" = 1'-0"

A9-01

P:\2015\15036-A\SHEETS\15036-A_Signage Pedagogy\15036-A_A9-02.dwg Feb 09, 2016 - 1:28 am GCHRISTENSEN

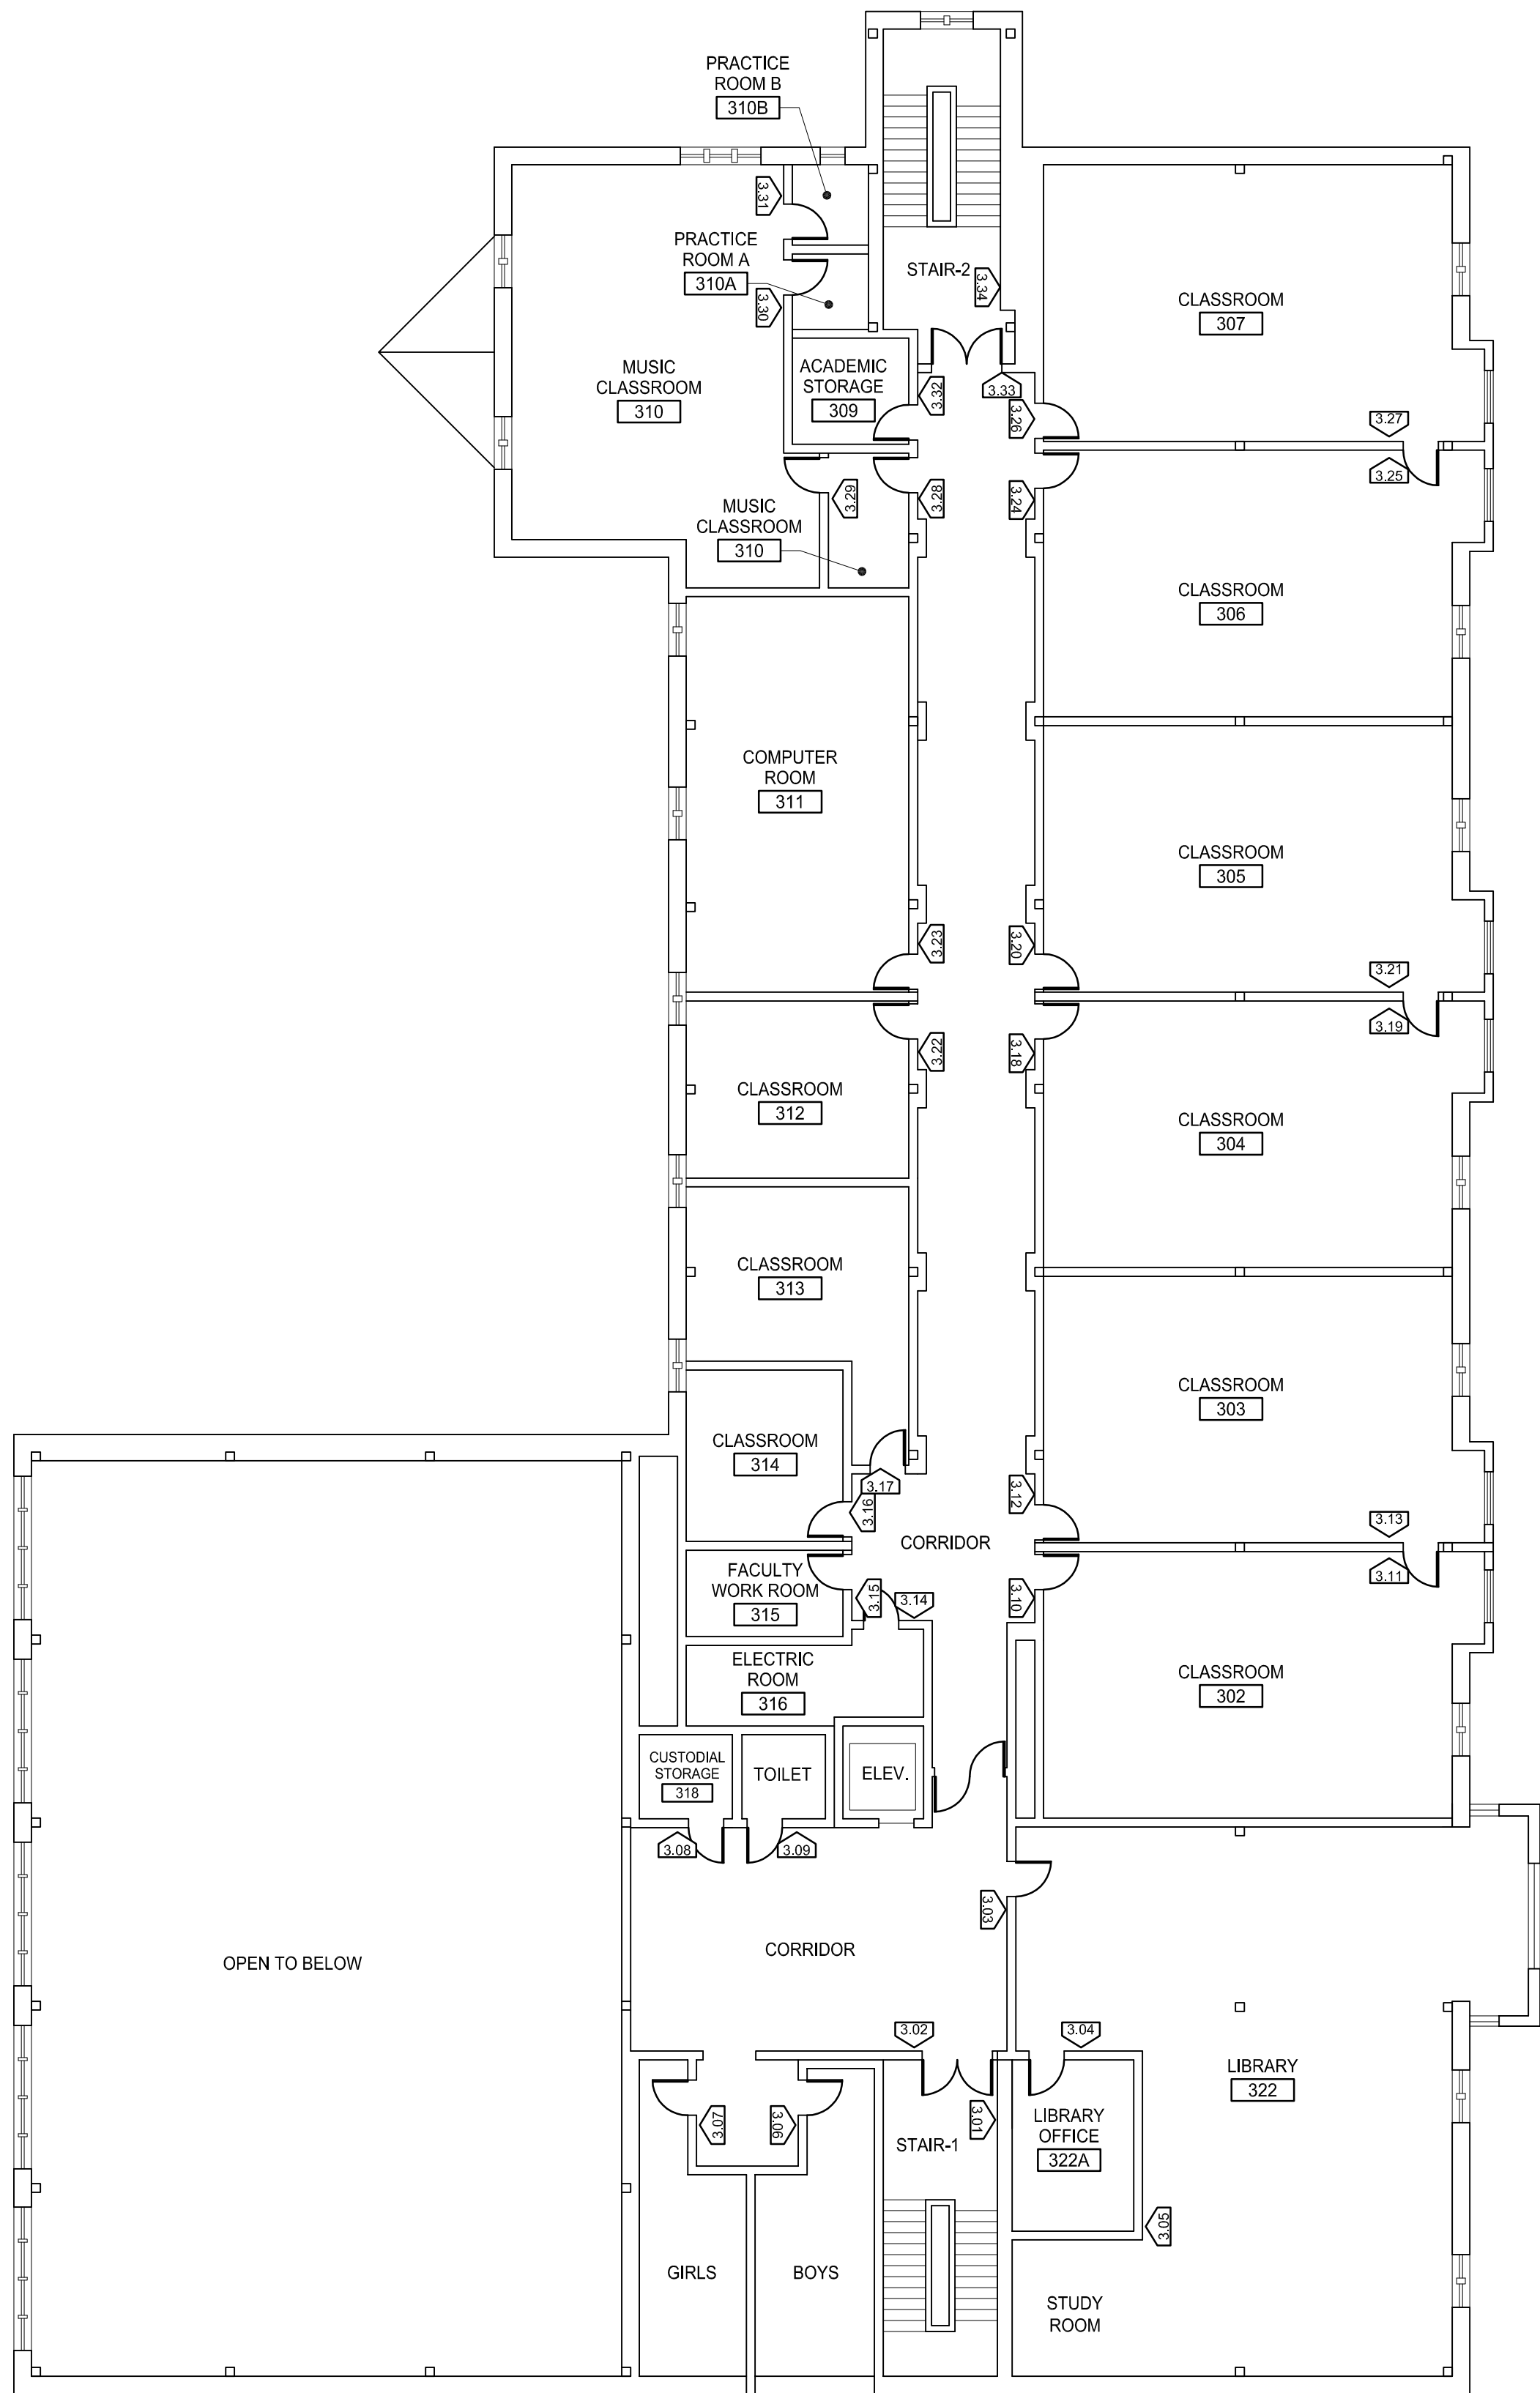

3 THIRD FLOOR SIGNAGE PLAN
SCALE: 1/8" = 1'-0"



250 DORCHESTER AVENUE
BOSTON, MA 02127
P: (617) 268-8977
F: (617) 464-2971
cbi@cbiconsultinginc.com
www.cbiconsultinginc.com

CITY OF
SOMERVILLE
ADA UPGRADES



CAPITAL PROJECTS AND
PLANNING DEPARTMENT
ONE FRANNEY ROAD
SOMERVILLE, MA 02145

Drawing Title:
WEST SOMERVILLE
NEIGHBORHOOD SCHOOL
THIRD FLOOR
SIGNAGE PLAN


Revisions:

Submission:


BID DOCUMENTS

Date: 1/27/2016
Project Number: 15036-A
Project Manager: GKC
Drawn By: MPS
Scale: 1/8" = 1'-0"

A9-02

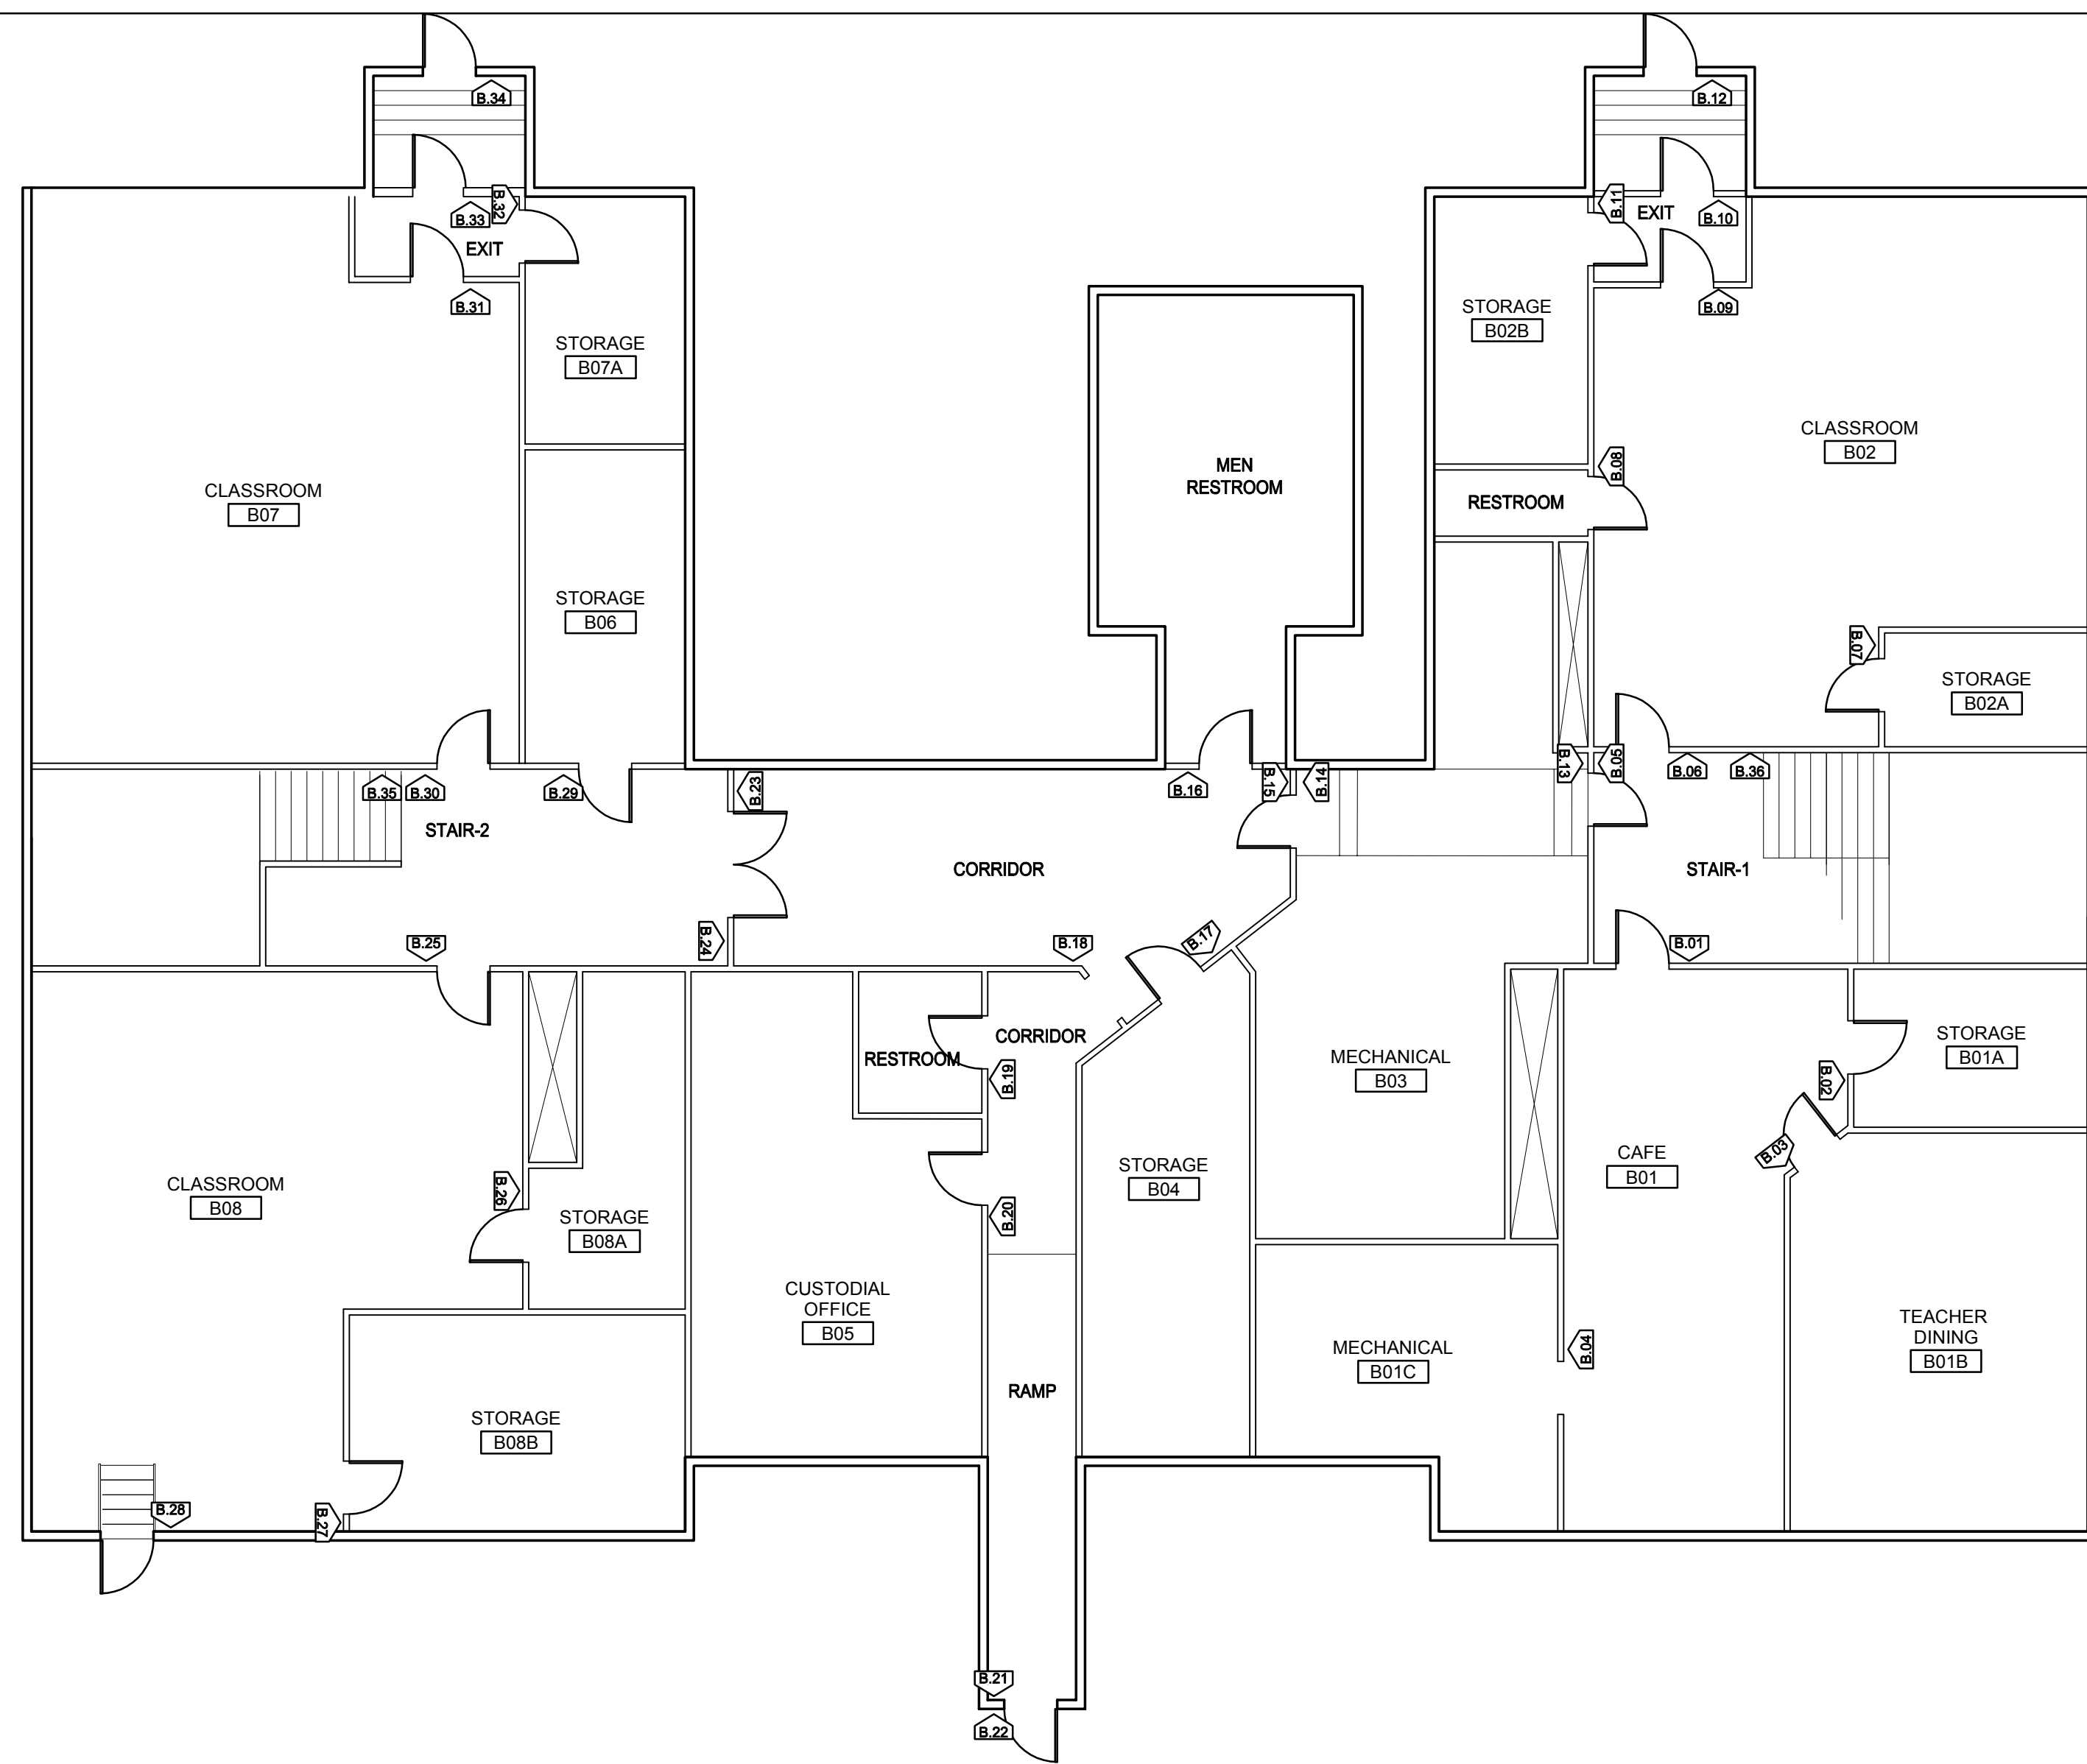

1 BASEMENT SIGNAGE PLAN
SCALE: 1/8" = 1'-0"

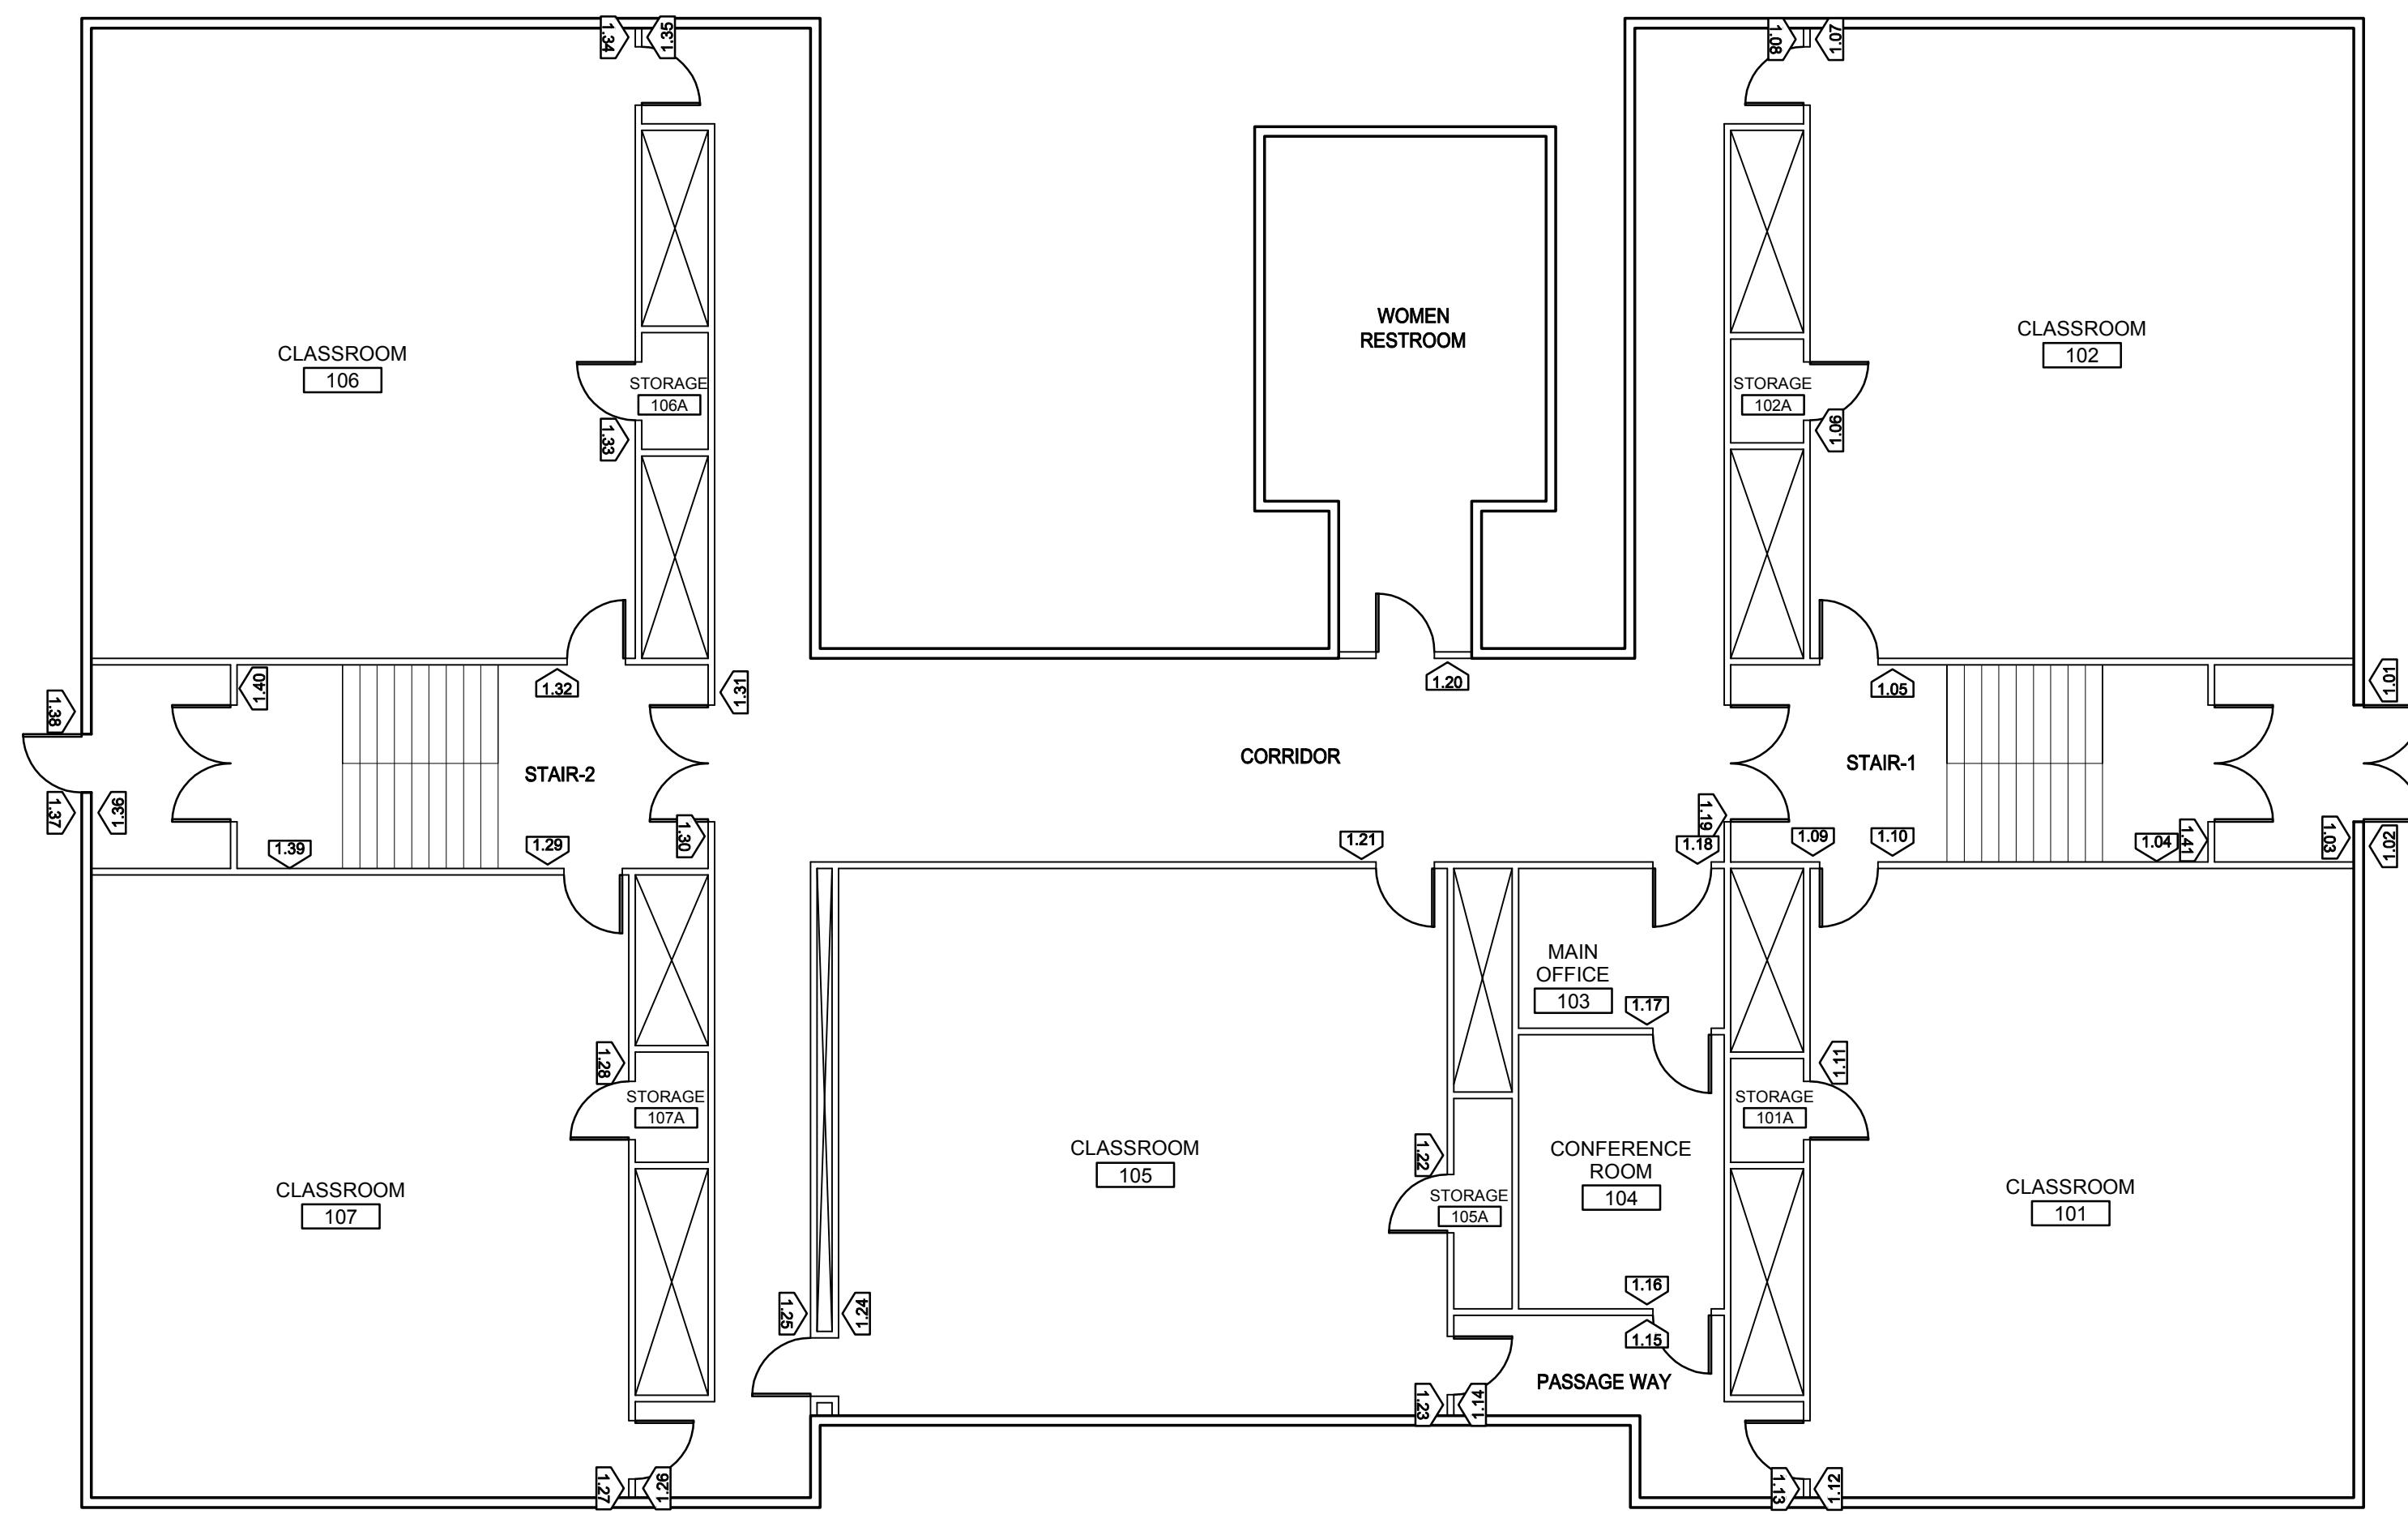

2 FIRST FLOOR SIGNAGE PLAN
SCALE: 1/8" = 1'-0"

P:\2015\15036-A\SHEETS\15036-A_A10-01.dwg Jan 28, 2016 - 9:40 am MSQ:RES



250 DORCHESTER AVENUE
BOSTON, MA 02127
P: (617) 268-8977
F: (617) 464-2971
cbi@cbiconsultinginc.com
www.cbiconsultinginc.com

CITY OF
SOMERVILLE
ADA UPGRADES



CAPITAL PROJECTS AND
PLANNING DEPARTMENT
ONE FRANNEY ROAD
SOMERVILLE, MA 02145

Drawing Title:
BENJAMIN G.
BROWN SCHOOL
BASEMENT & FIRST
FLOOR SIGNAGE
PLANS


Revisions:

Submission:


BID DOCUMENTS

Date: 1/27/2016
Project Number: 15036-A
Project Manager: GKC
Drawn By:
Scale: MPS
AS NOTED


A10-01

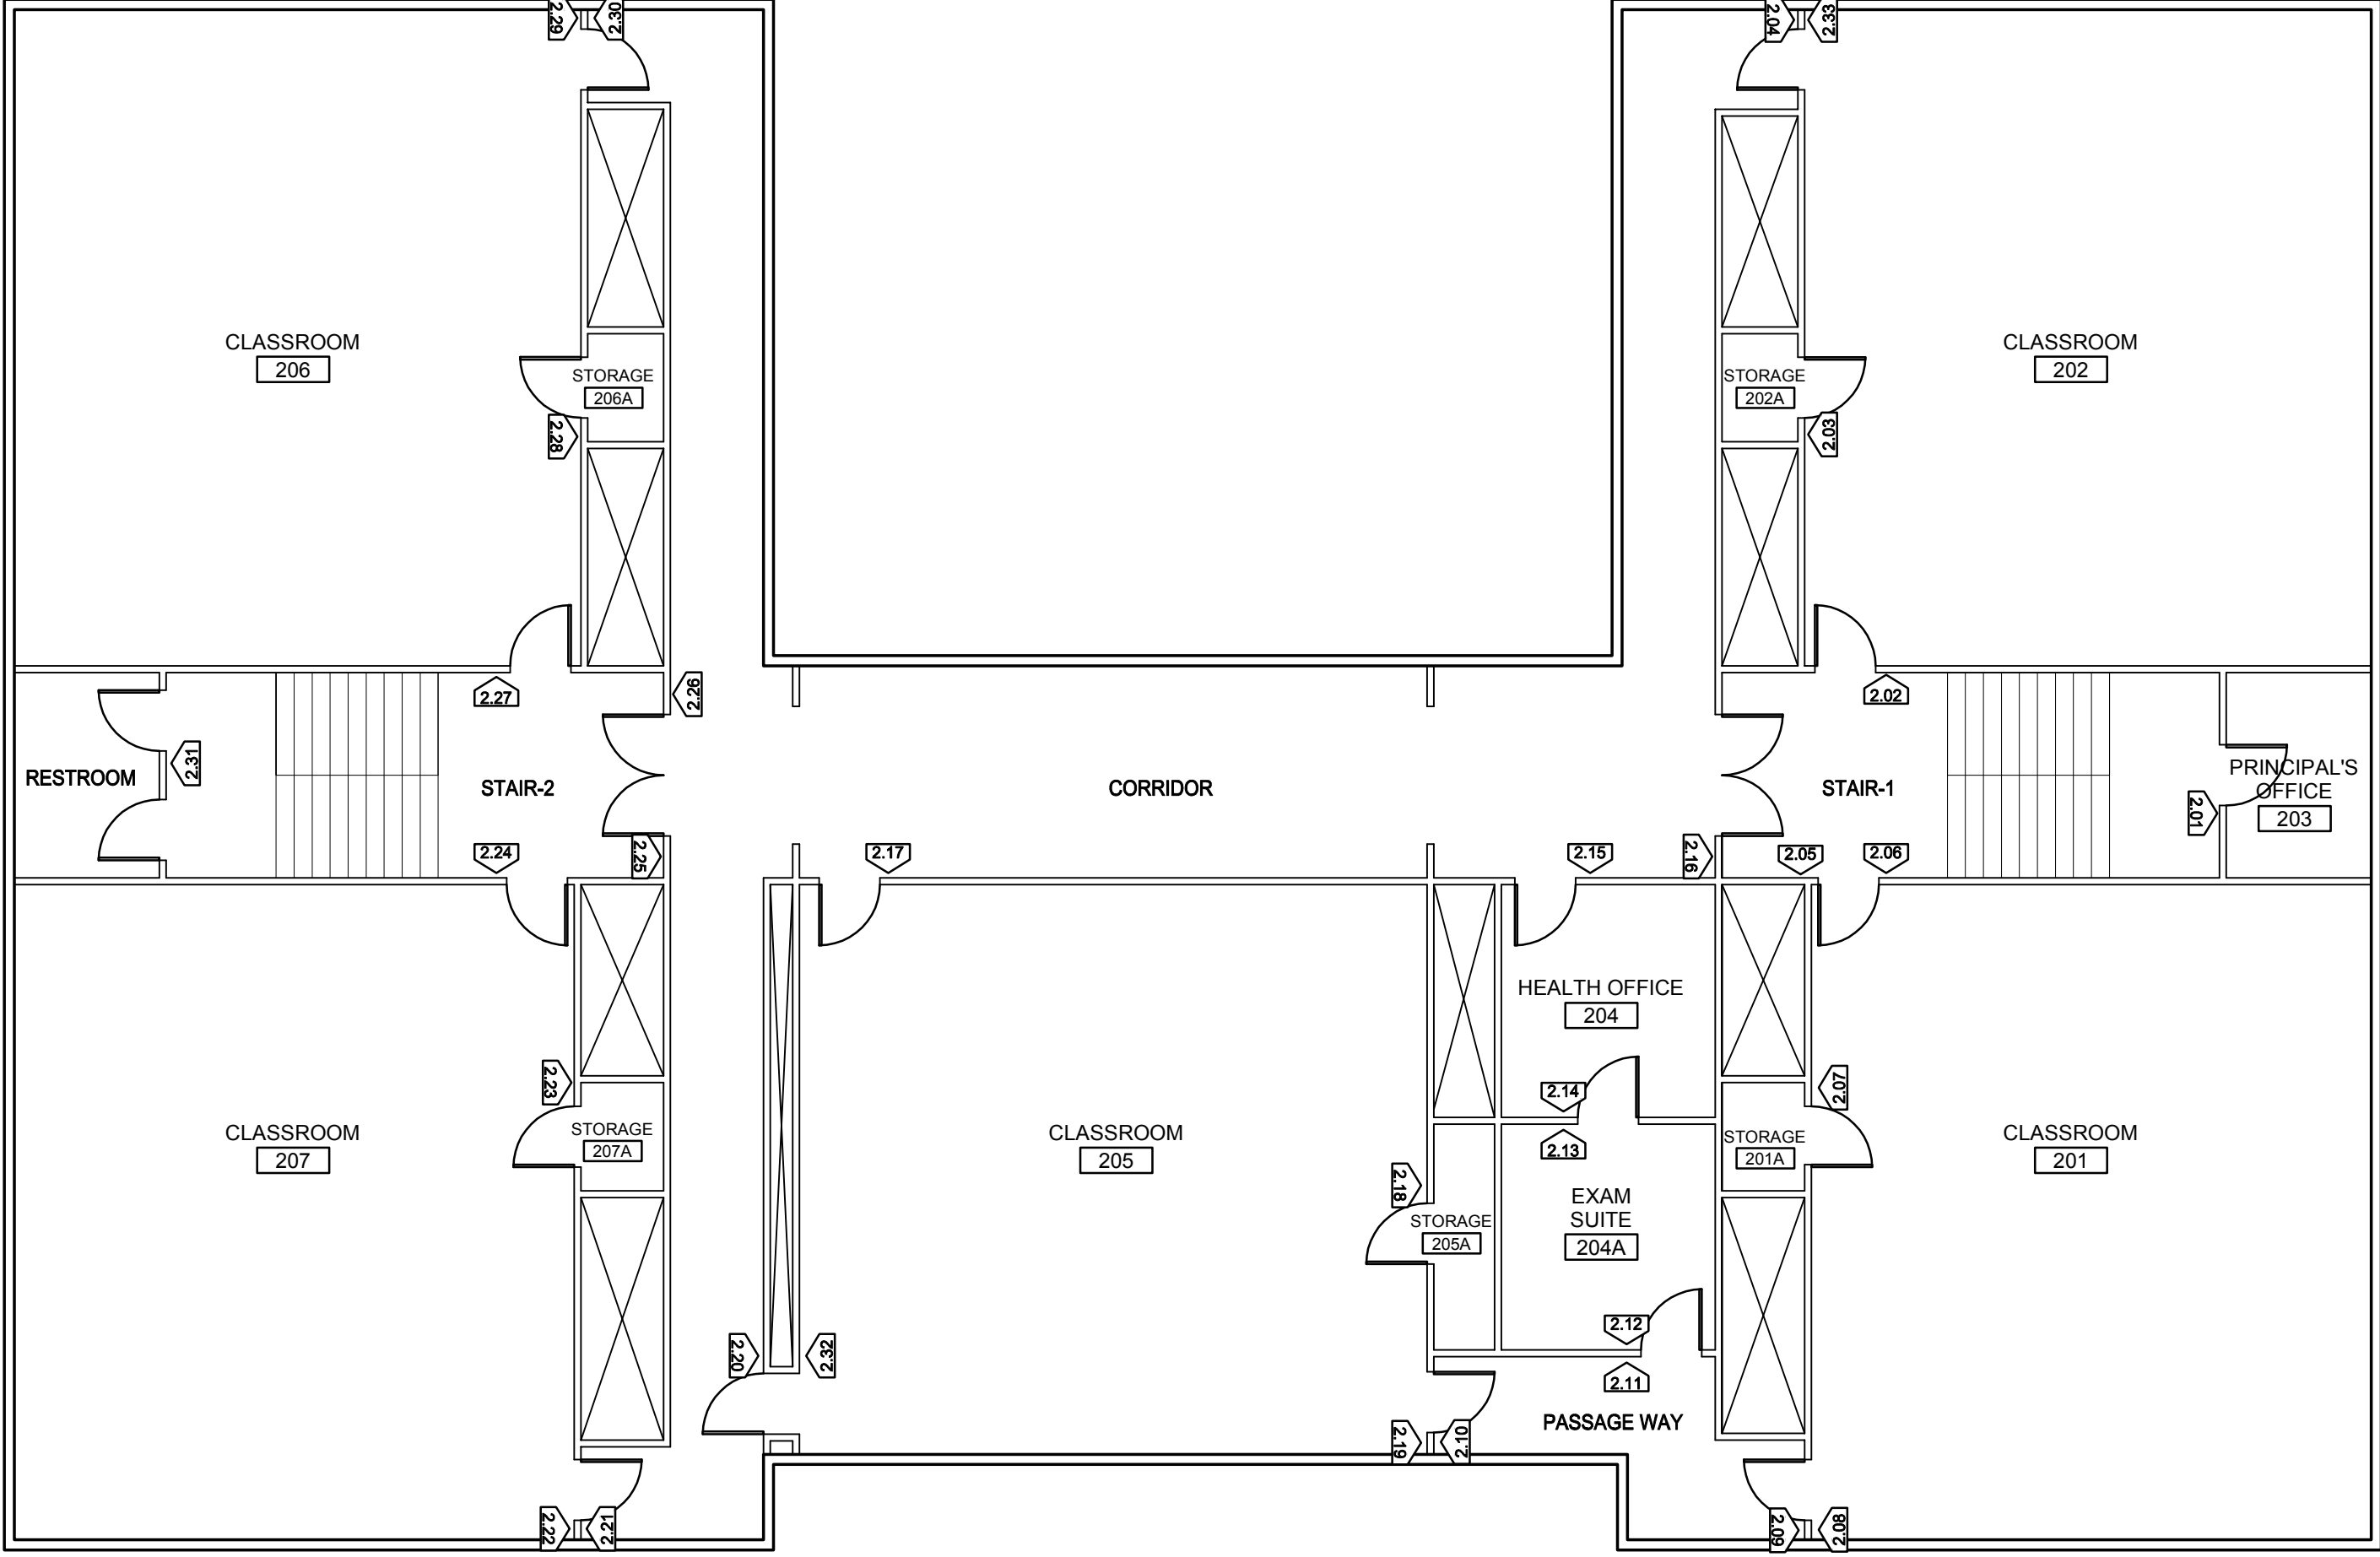

3 SECOND FLOOR SIGNAGE PLAN
SCALE: 1/8" = 1'-0"

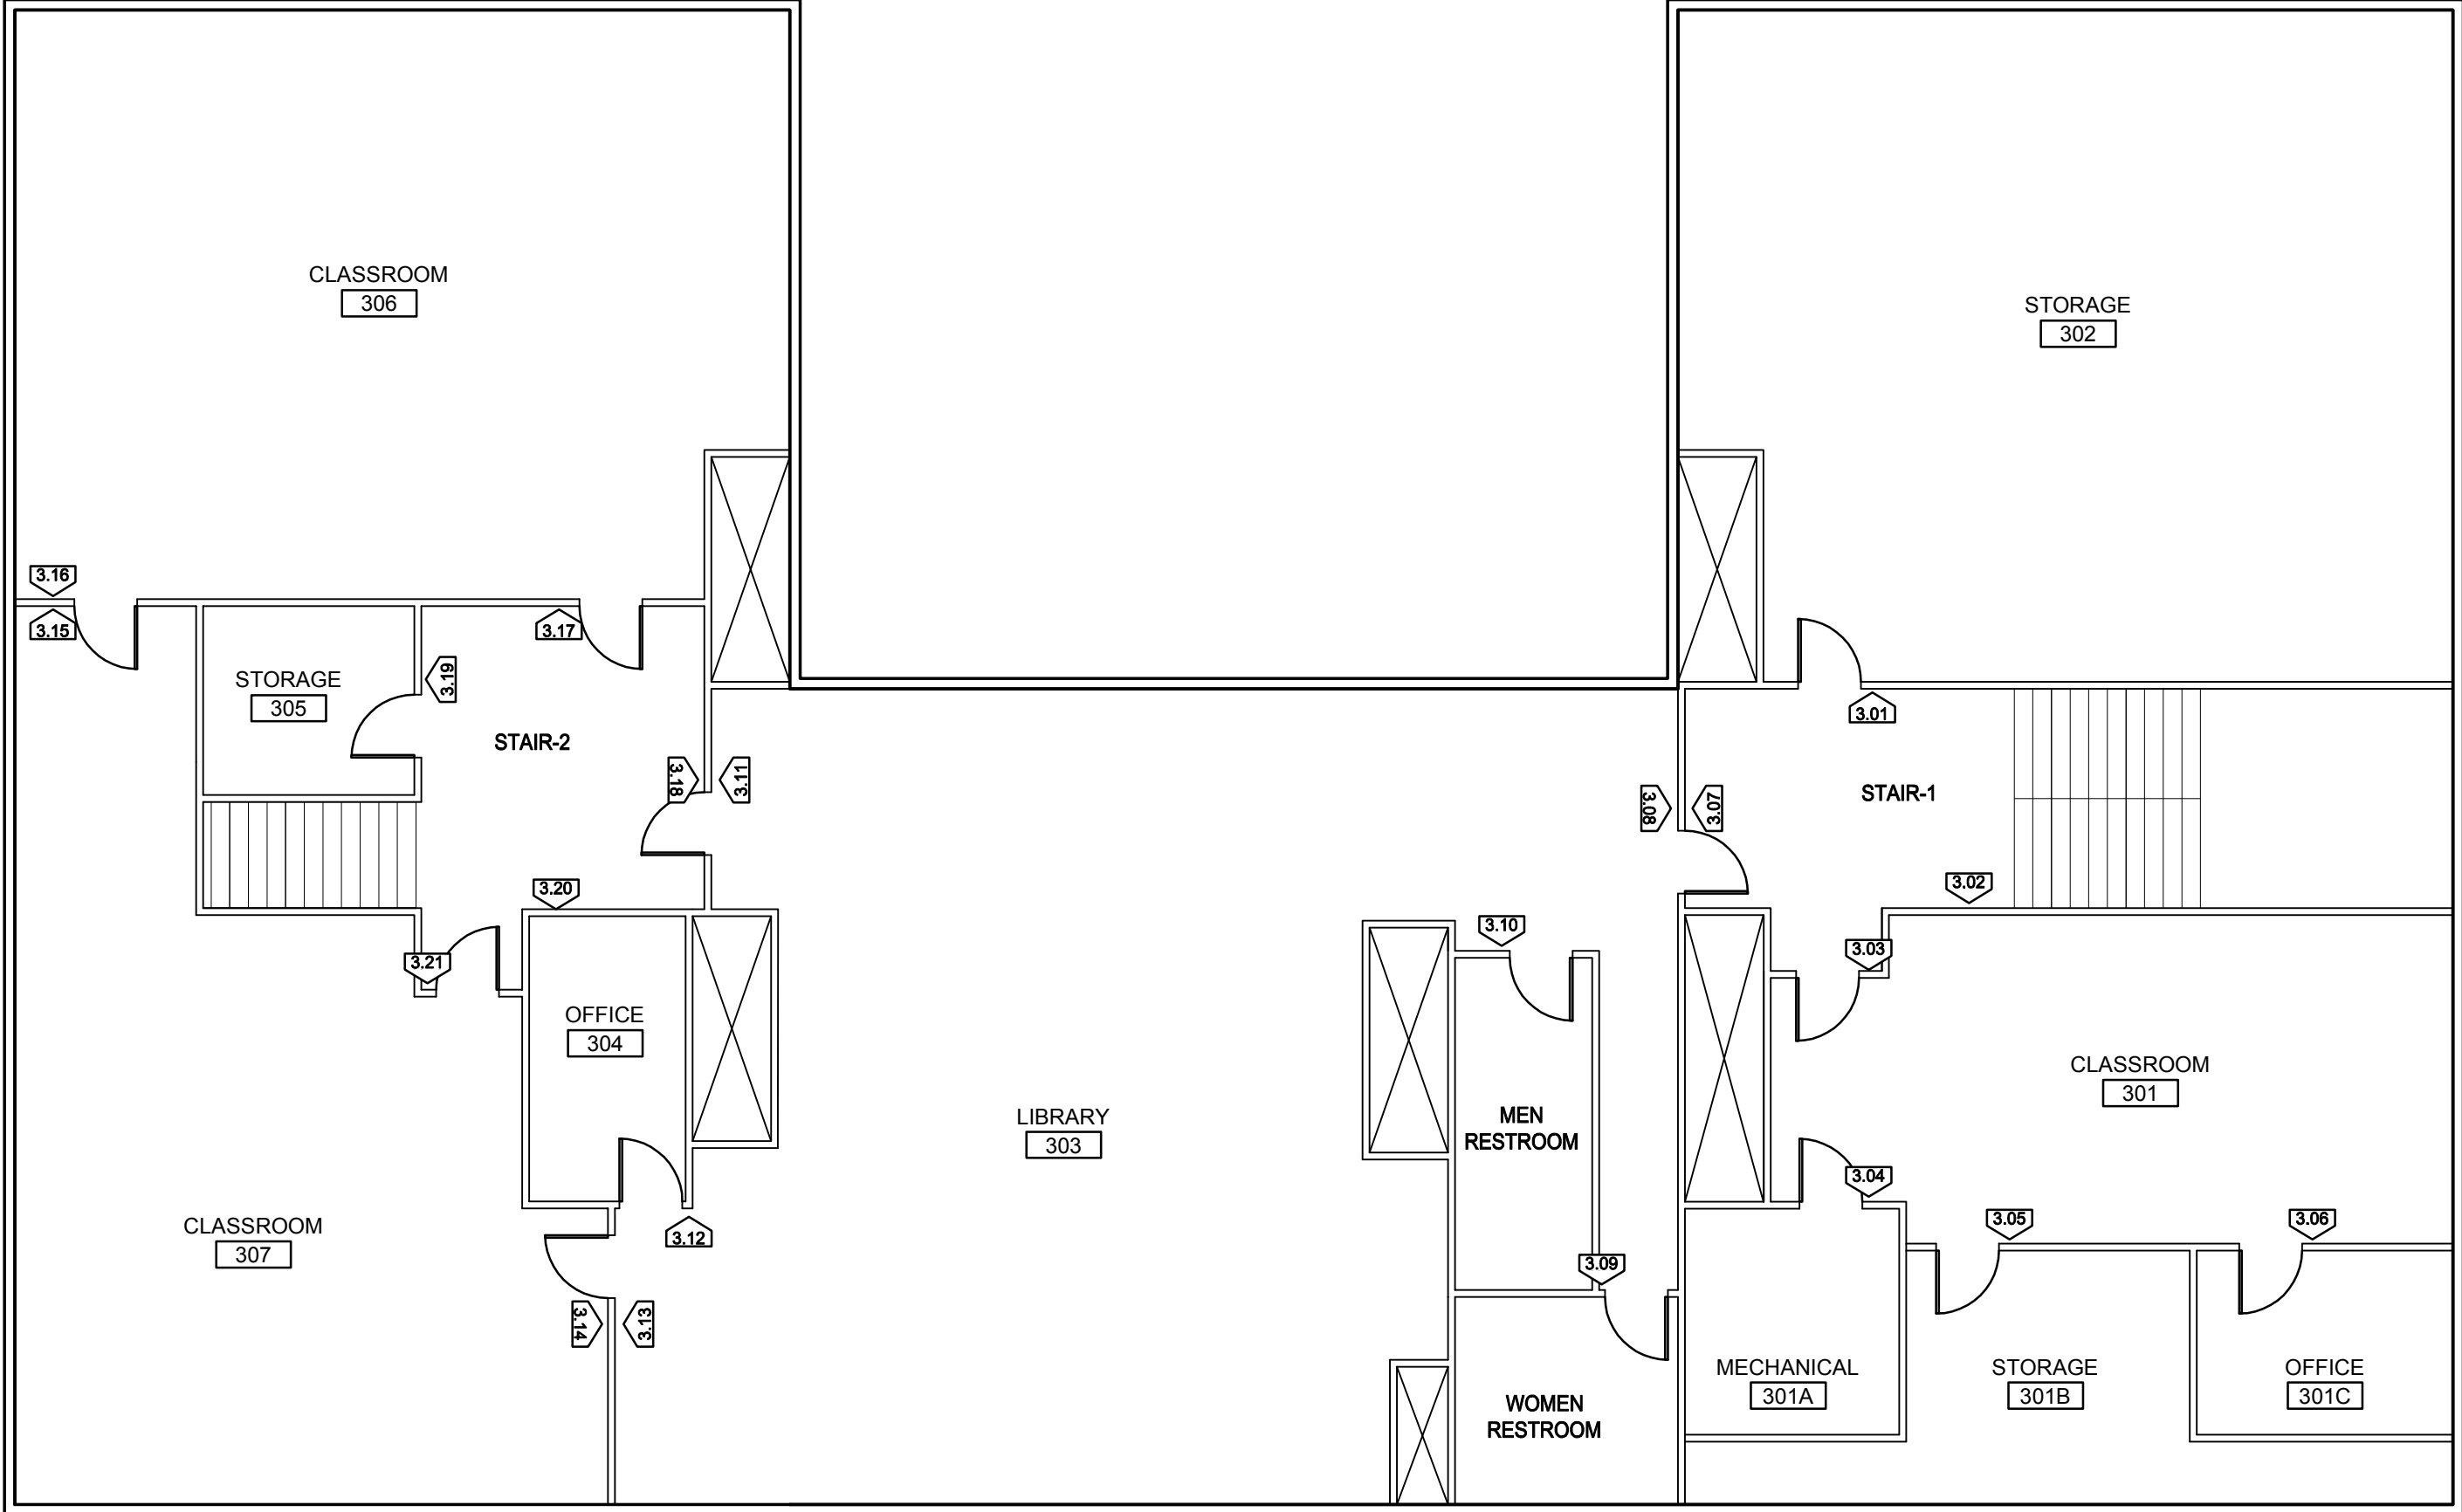

4 THIRD FLOOR SIGNAGE PLAN
SCALE: 1/8" = 1'-0"

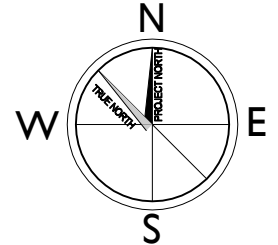

250 DORCHESTER AVENUE
BOSTON, MA 02127
P: (617) 268-8977
F: (617) 464-2971
cbi@cbiconsultinginc.com
www.cbiconsultinginc.com

CITY OF
SOMERVILLE
ADA UPGRADES



CAPITAL PROJECTS AND
PLANNING DEPARTMENT
ONE FRANNEY ROAD
SOMERVILLE, MA 02145

Drawing Title:
**BENJAMIN G.
BROWN SCHOOL
SECOND & THIRD
FLOOR SIGNAGE
PLANS**

Revisions:

Submission:

BID DOCUMENTS

Date: 1/27/2016
Project Number: 15036-A
Project Manager: GKC
Drawn By:
Scale: MPS
AS NOTED

A10-02



P:\2015\15036-A\SHEETS\15036-A_A10-02.dwg, Jan 28, 2016 - 9:40 am, MSQUIRES

P:\2015\15036-A\SHEETS\15036-A_A11-01.1 to A11-02.2.dwg Jan 28, 2016 - 9:39 am MSQUJRES

1

FIRST FLOOR SIGNAGE PLAN PART 1 OF 2

SCALE: 1/8" = 1'-0"

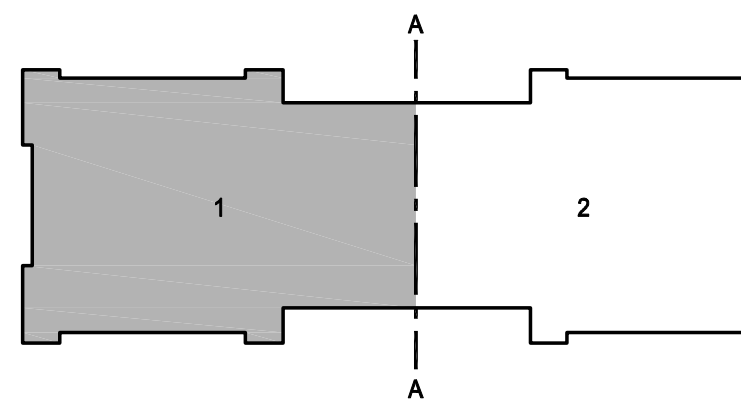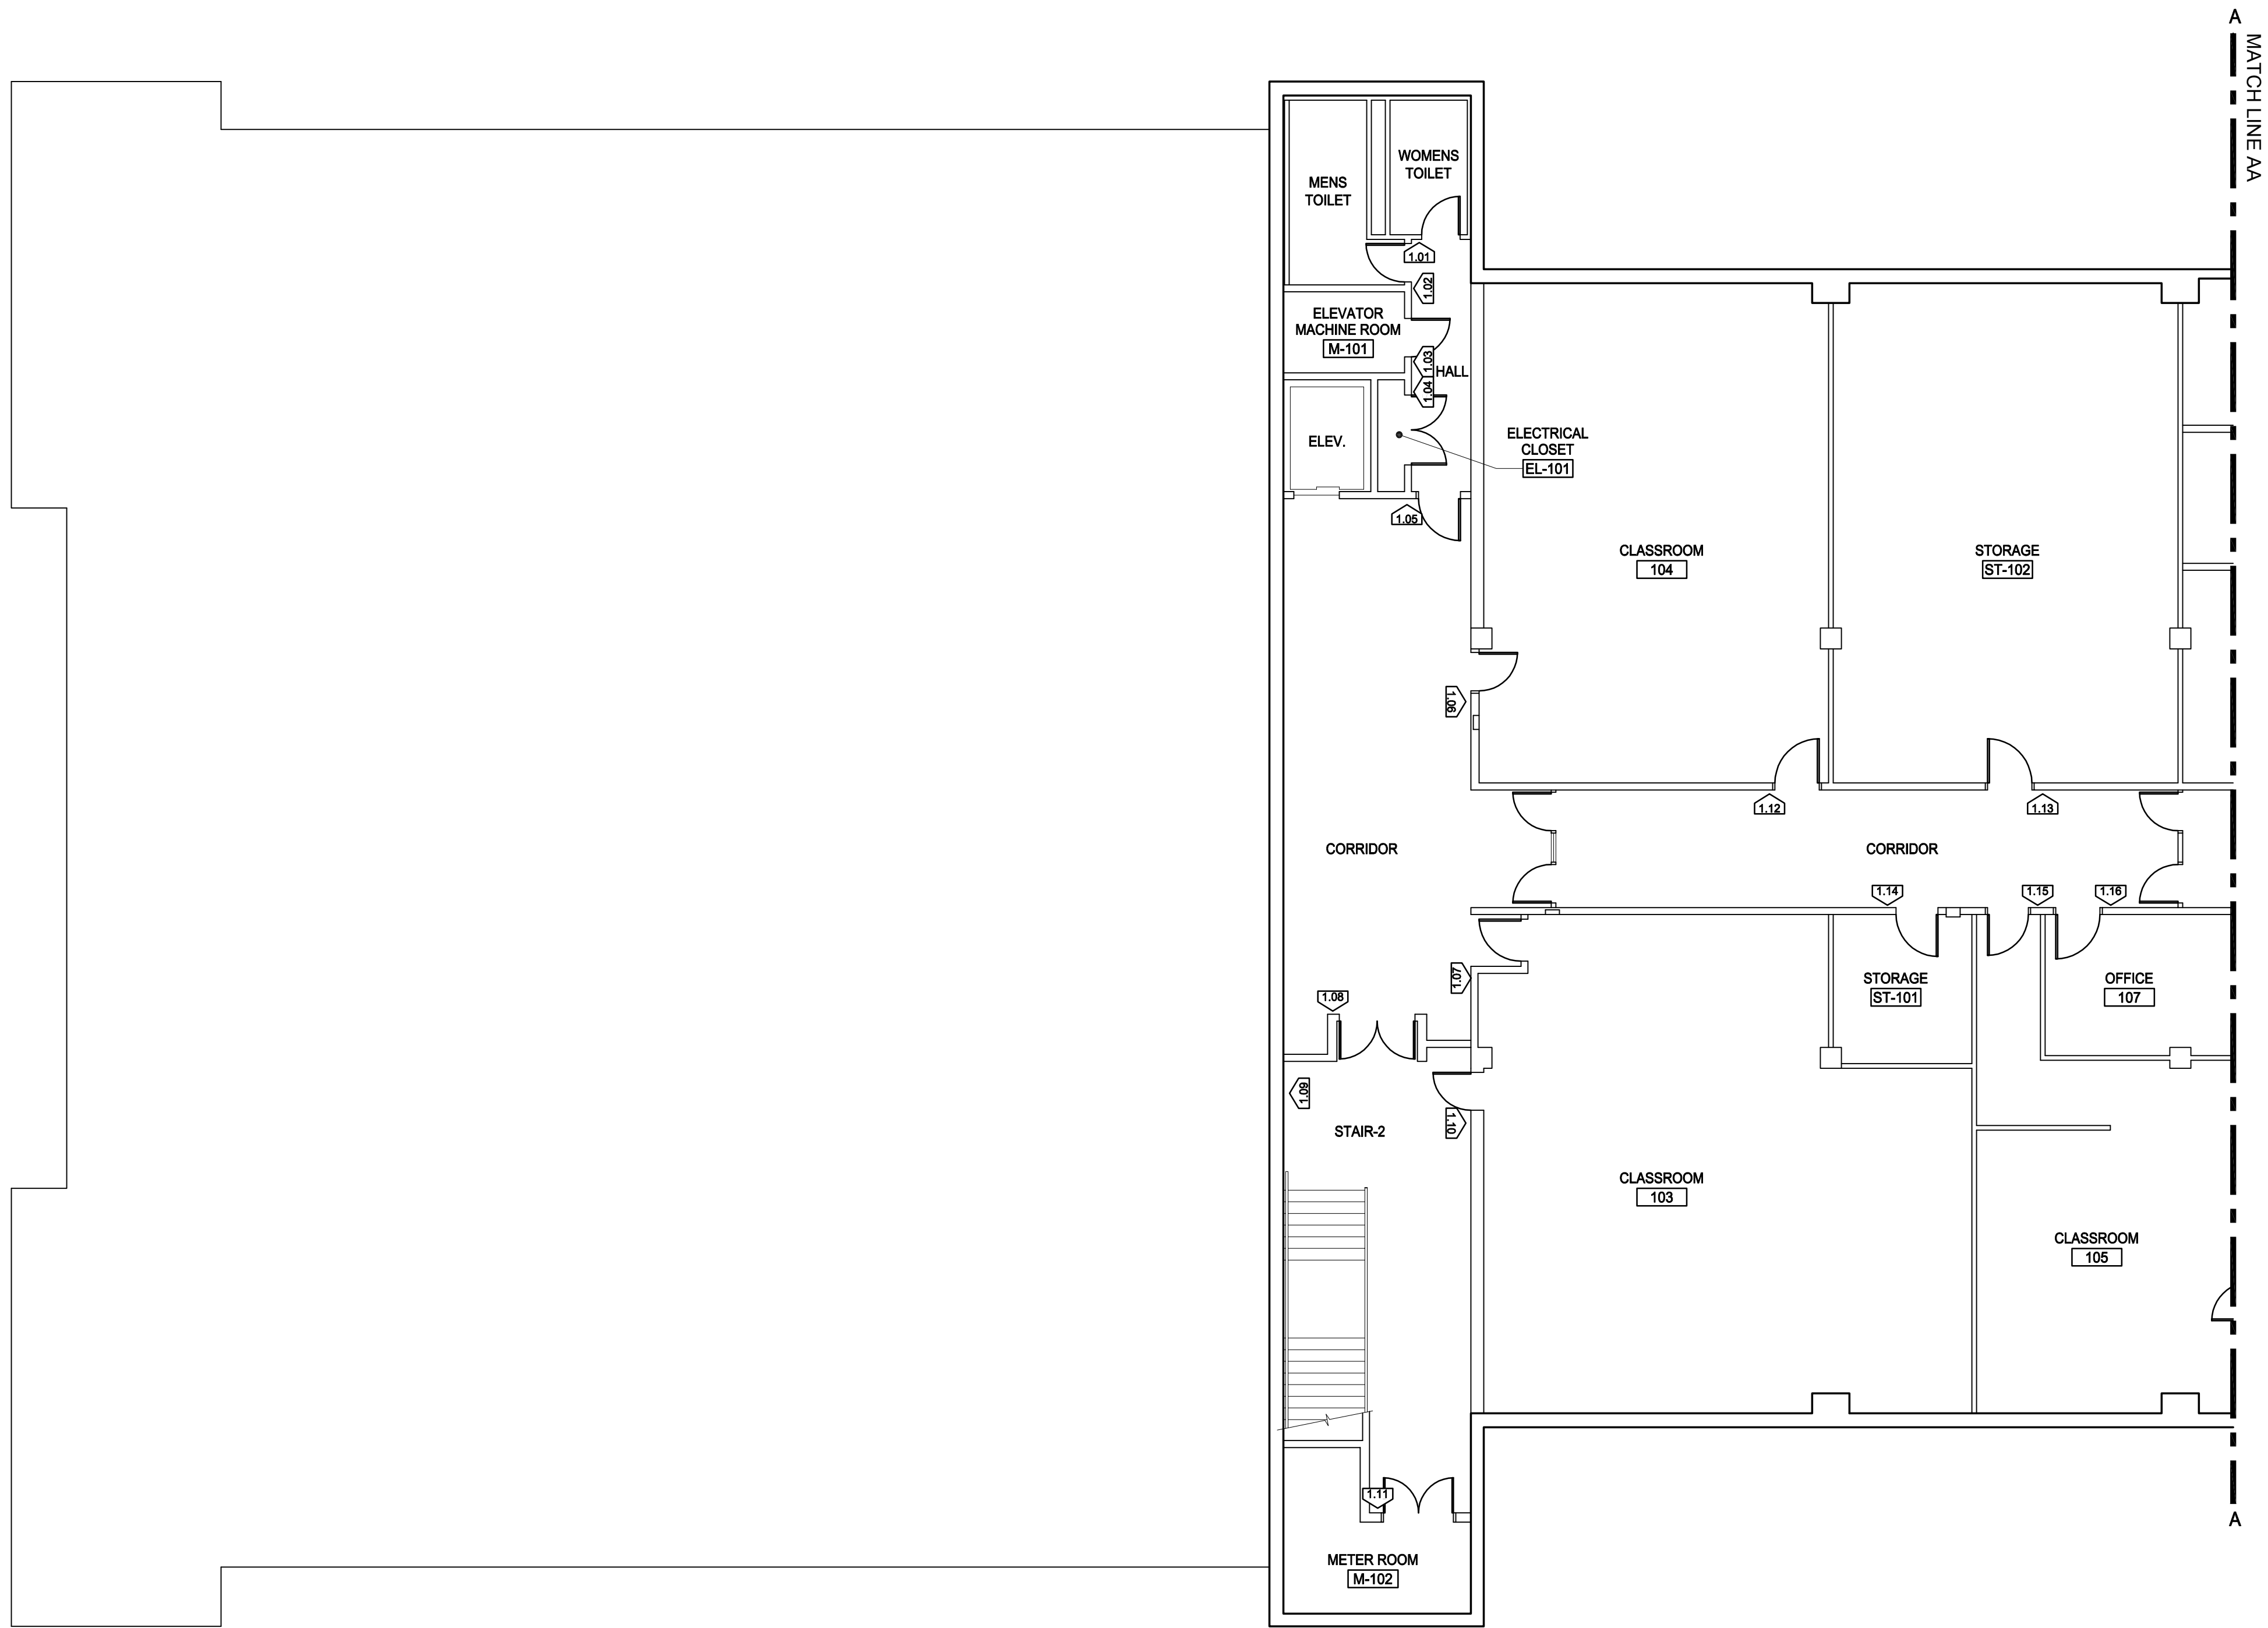

30

YEARS

CBI

CONSULTING INC.

250 DORCHESTER AVENUE
BOSTON, MA 02127

P: (617) 268-8977
F: (617) 464-2971

cbi@cbiconsultinginc.com
www.cbiconsultinginc.com

CITY OF
SOMERVILLE
ADA UPGRADES

CAPITAL PROJECTS AND
PLANNING DEPARTMENT

ONE FRANNEY ROAD
SOMERVILLE, MA 02145

Drawing Title:

WINTER HILL
COMMUNITY SCHOOL
FIRST FLOOR
SIGNAGE PLAN
PART 1 OF 2

Revisions:

Submission:

BID DOCUMENTS

Date: 1/27/2016

Project Number: 15036-A

Project Manager: GKC

Drawn By:



Scale: MPS

AS NOTED

A11-01.1

P:\2015\036-A\SHEETS\036-A_A11-01.1 to A11-02.2.dwg Jan 28, 2016 - 9:39 am MSQUJRES

2 FIRST FLOOR SIGNAGE PLAN PART 2 OF 2
SCALE: 1/8" = 1'-0"

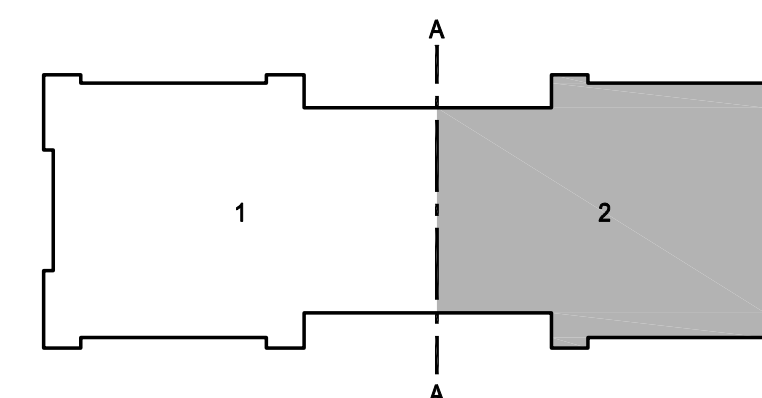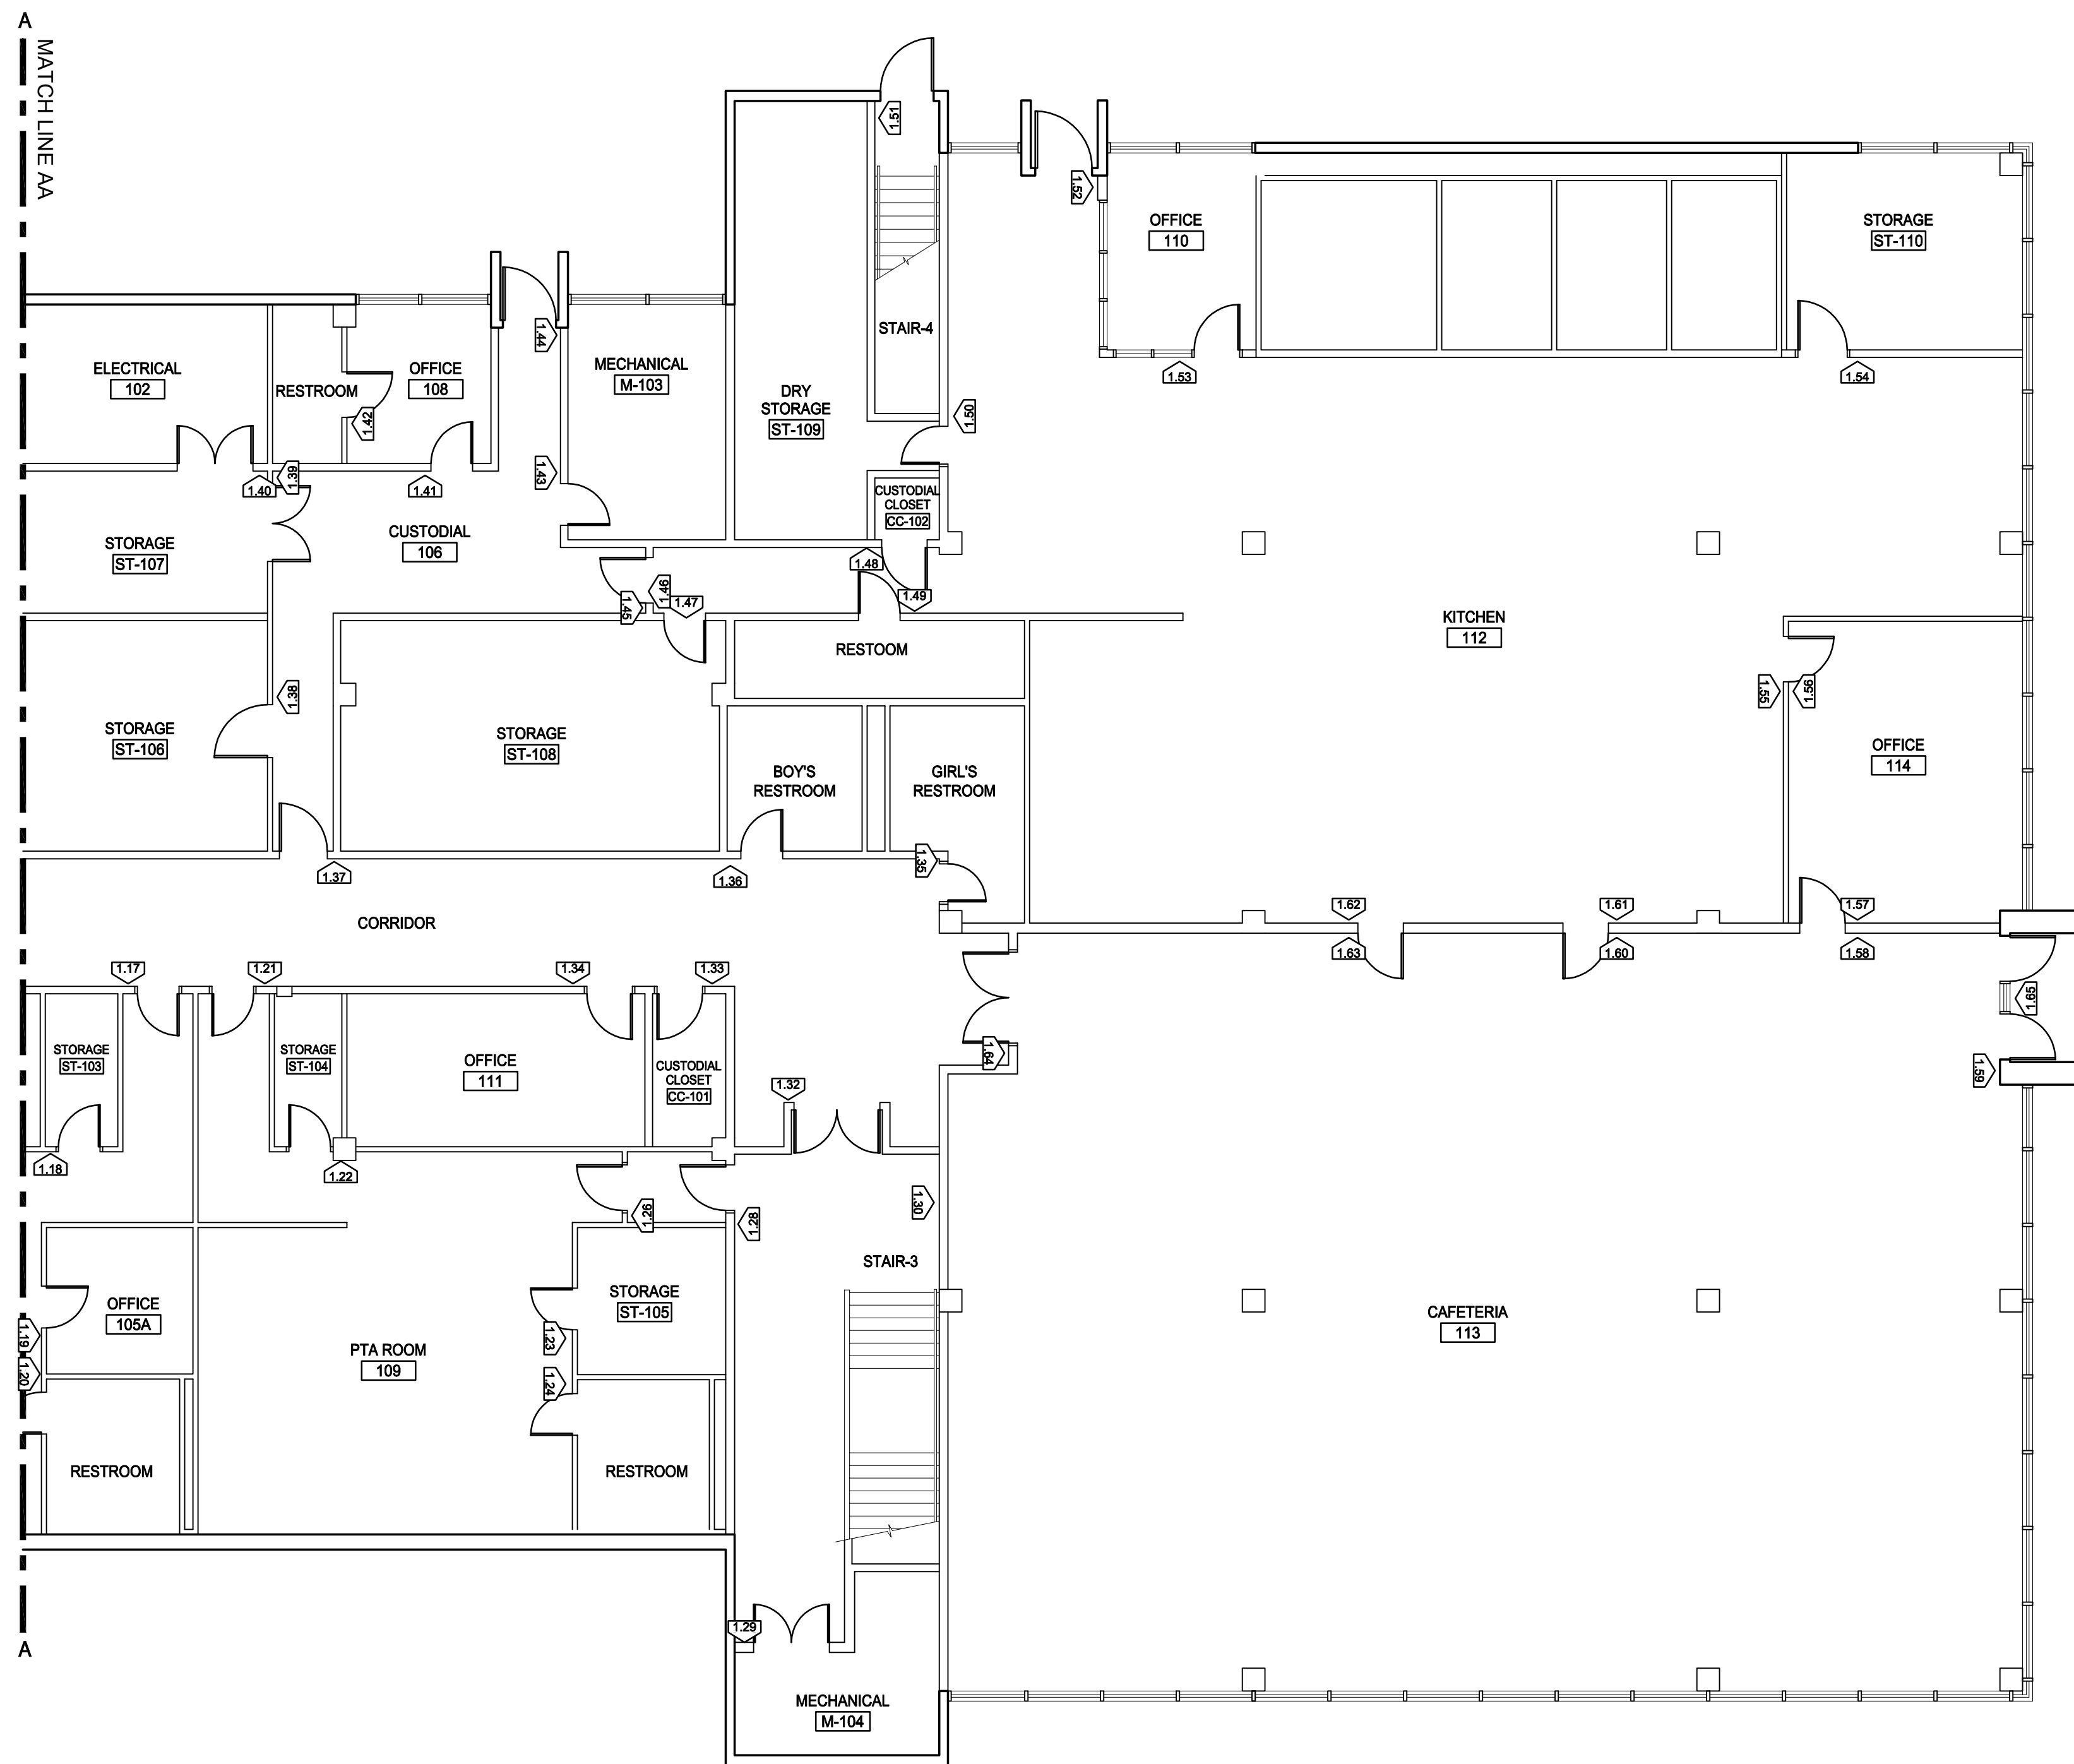

KEY PLAN
SCALE: NOT TO SCALE



250 DORCHESTER AVENUE
BOSTON, MA 02127
P: (617) 268-8977
F: (617) 464-2971
cbi@cbiconsultinginc.com
www.cbiconsultinginc.com

CITY OF
SOMERVILLE
ADA UPGRADES



CAPITAL PROJECTS AND
PLANNING DEPARTMENT
ONE FRANNEY ROAD
SOMERVILLE, MA 02145

Drawing Title:
WINTER HILL
COMMUNITY SCHOOL
FIRST FLOOR
SIGNAGE PLAN
PART 2 OF 2

Revisions:


Submission:

BID DOCUMENTS


Date: 1/27/2016
Project Number: 15036-A
Project Manager: GKC
Drawn By:
Scale: MPS
AS NOTED

A11-01.2

P:\2015\15036-A\SHEETS\15036-A_A11-02.1 to A11-02.2.dwg Jan 28, 2016 - 9:39 am MSQUJRES

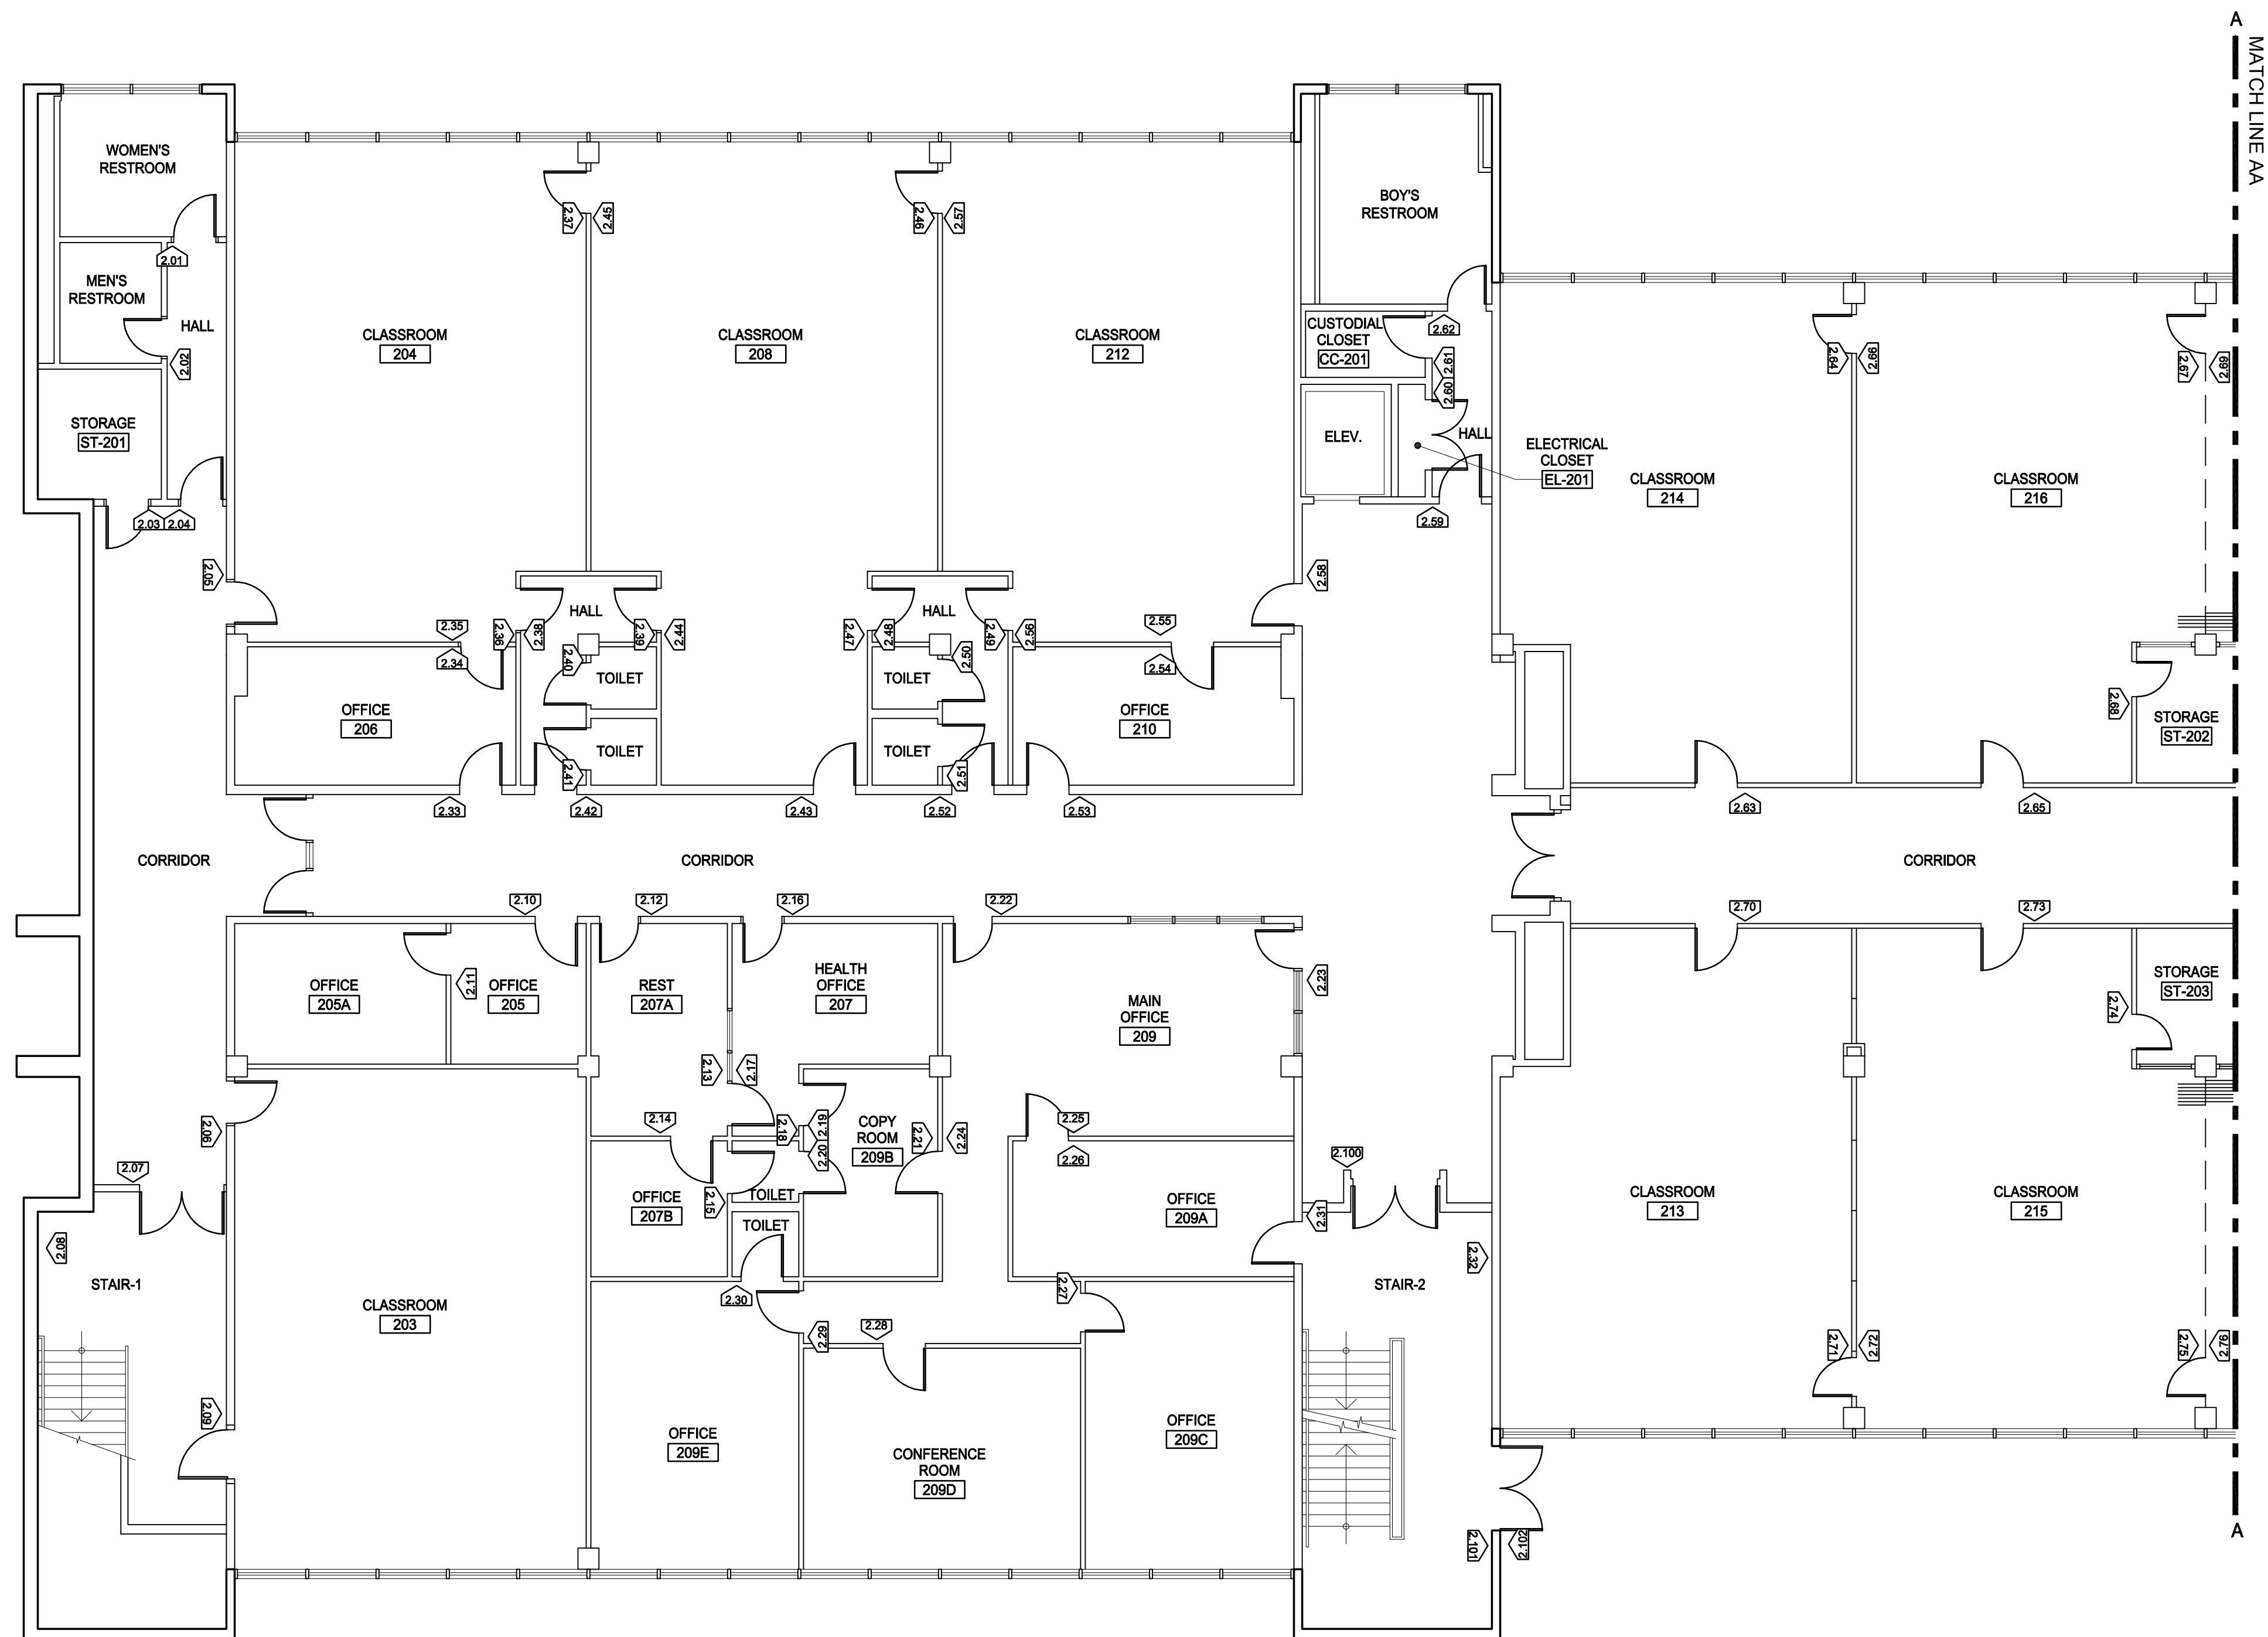

1 SECOND FLOOR SIGNAGE PLAN PART 1 OF 2
SCALE: 1/8" = 1'-0"

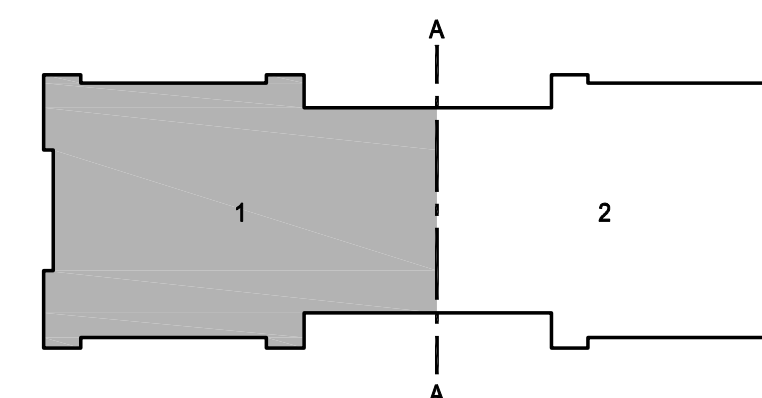

KEY PLAN
SCALE: NOT TO SCALE



250 DORCHESTER AVENUE
BOSTON, MA 02127
P: (617) 268-8977
F: (617) 464-2971
cbi@cbiconsultinginc.com
www.cbiconsultinginc.com

CITY OF
SOMERVILLE
ADA UPGRADES



CAPITAL PROJECTS AND
PLANNING DEPARTMENT
ONE FRANNEY ROAD
SOMERVILLE, MA 02145

Drawing Title:
WINTER HILL
COMMUNITY SCHOOL
SECOND FLOOR
SIGNAGE PLAN
PART 1 OF 2

Revisions:

Submission:

BID DOCUMENTS

Date: 1/27/2016
Project Number: 15036-A
Project Manager: GKC
Drawn By:
Scale:

MPS
AS NOTED



A11-02.1

P:\2015\15036-A\SHEETS\15036-A_A11-02.1 to A11-02.2.dwg Jan 28, 2016 - 9:39 am MSQUJRES

2

SECOND FLOOR SIGNAGE PLAN PART 2 OF 2

SCALE: 1/8" = 1'-0"

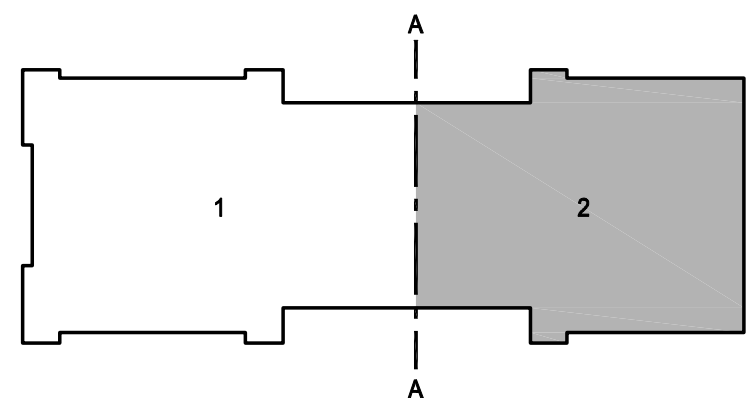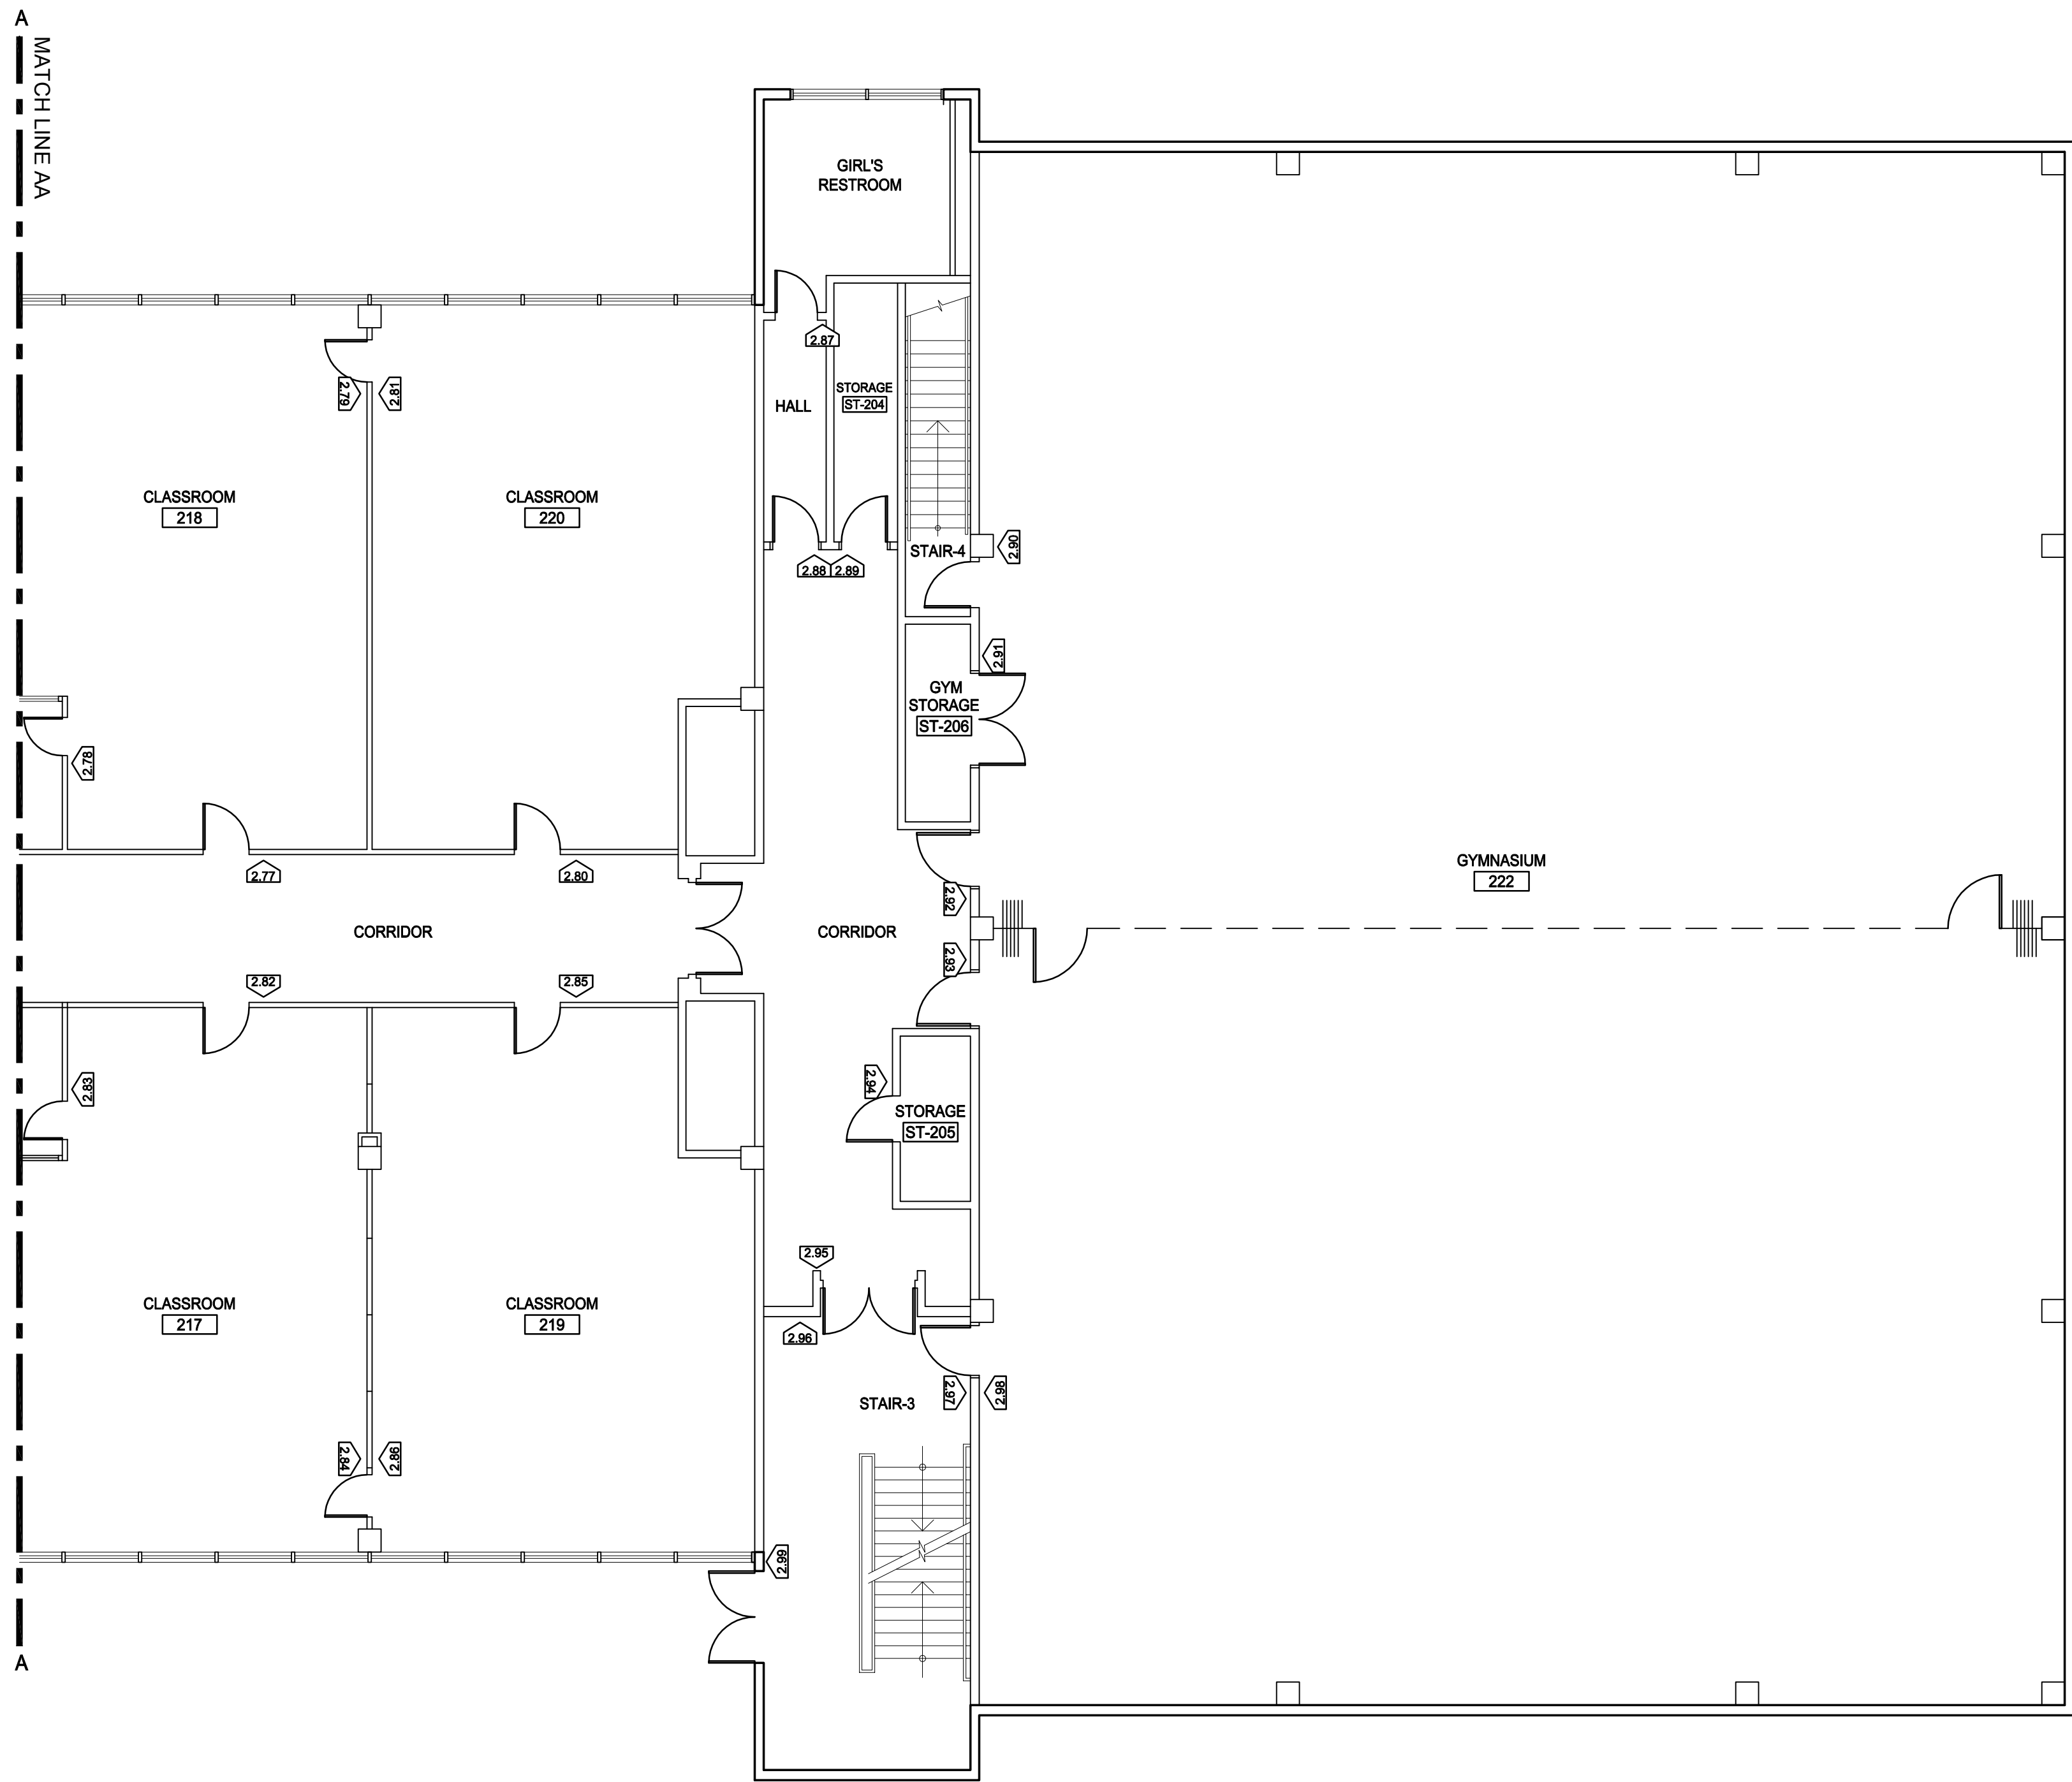

KEY PLAN
SCALE: NOT TO SCALE



250 DORCHESTER AVENUE
BOSTON, MA 02127
P: (617) 268-8977
F: (617) 464-2971
cbi@cbiconsultinginc.com
www.cbiconsultinginc.com

CITY OF
SOMERVILLE
ADA UPGRADES



CAPITAL PROJECTS AND
PLANNING DEPARTMENT
ONE FRANNEY ROAD
SOMERVILLE, MA 02145

Drawing Title:
WINTER HILL
COMMUNITY SCHOOL
SECOND FLOOR
SIGNAGE PLAN
PART 2 OF 2

Revisions:


Submission:

BID DOCUMENTS


Date: 1/27/2016
Project Number: 15036-A
Project Manager: GKC
Drawn By:
Scale: MPS
AS NOTED

A11-02.2

P:\2015\15036-A\SHEETS\15036-A_A11-03.1 to A11-03.2.dwg Jan 28, 2016 - 9:39 am MSQUJRES

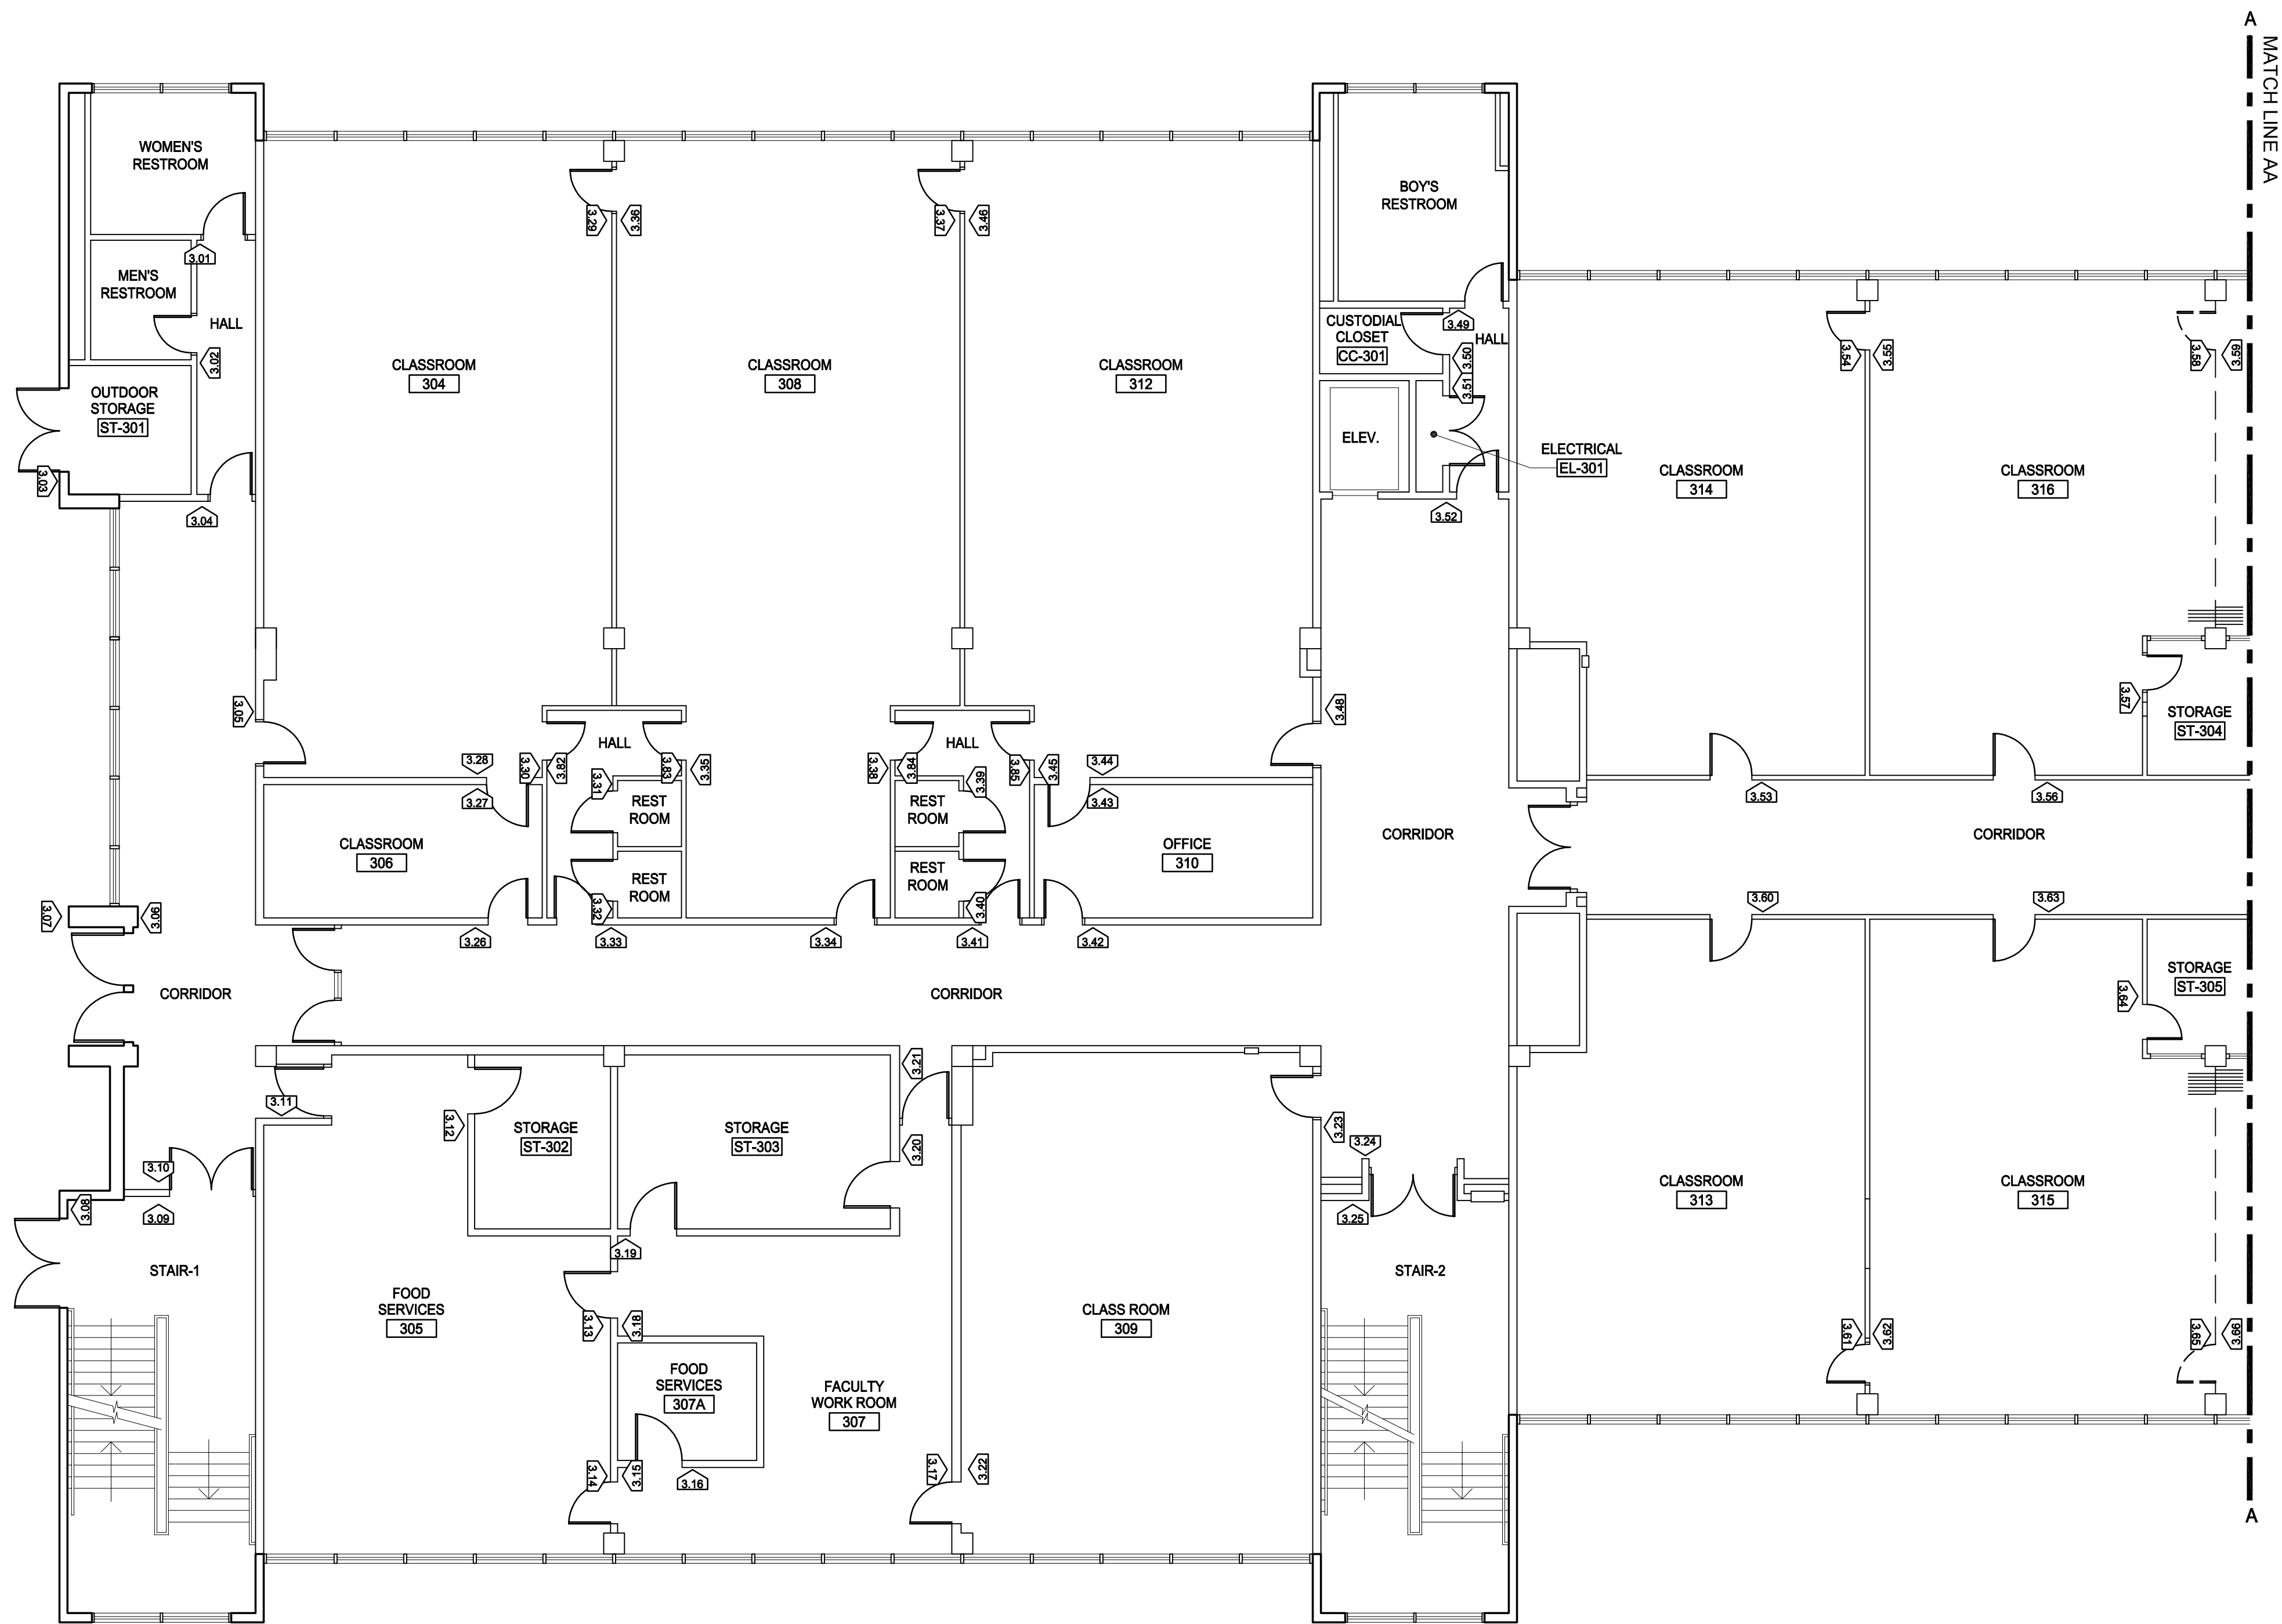

1 THIRD FLOOR SIGNAGE PLAN PART 1 OF 2
SCALE: 1/8" = 1'-0"

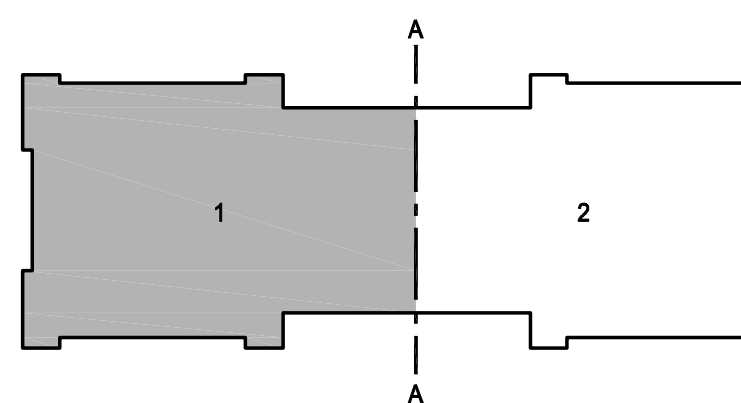

KEY PLAN
SCALE: NOT TO SCALE



250 DORCHESTER AVENUE
BOSTON, MA 02127
P: (617) 268-8977
F: (617) 464-2971
cbi@cbiconsultinginc.com
www.cbiconsultinginc.com

CITY OF
SOMERVILLE
ADA UPGRADES



CAPITAL PROJECTS AND
PLANNING DEPARTMENT
ONE FRANNEY ROAD
SOMERVILLE, MA 02145

Drawing Title:
WINTER HILL
COMMUNITY SCHOOL
THIRD FLOOR
SIGNAGE PLAN
PART 1 OF 2

Revisions:

Submission:

BID DOCUMENTS

Date: 1/27/2016
Project Number: 15036-A
Project Manager: GKC
Drawn By:
Scale: MPS
AS NOTED


A11-03.1

P:\2015\15036-A\SHEETS\15036-A_A11-03.2.dwg Jan 28, 2016 - 9:39 am MSQUJRES

2



THIRD FLOOR SIGNAGE PLAN PART 2 OF 2

SCALE: 1/8" = 1'-0"

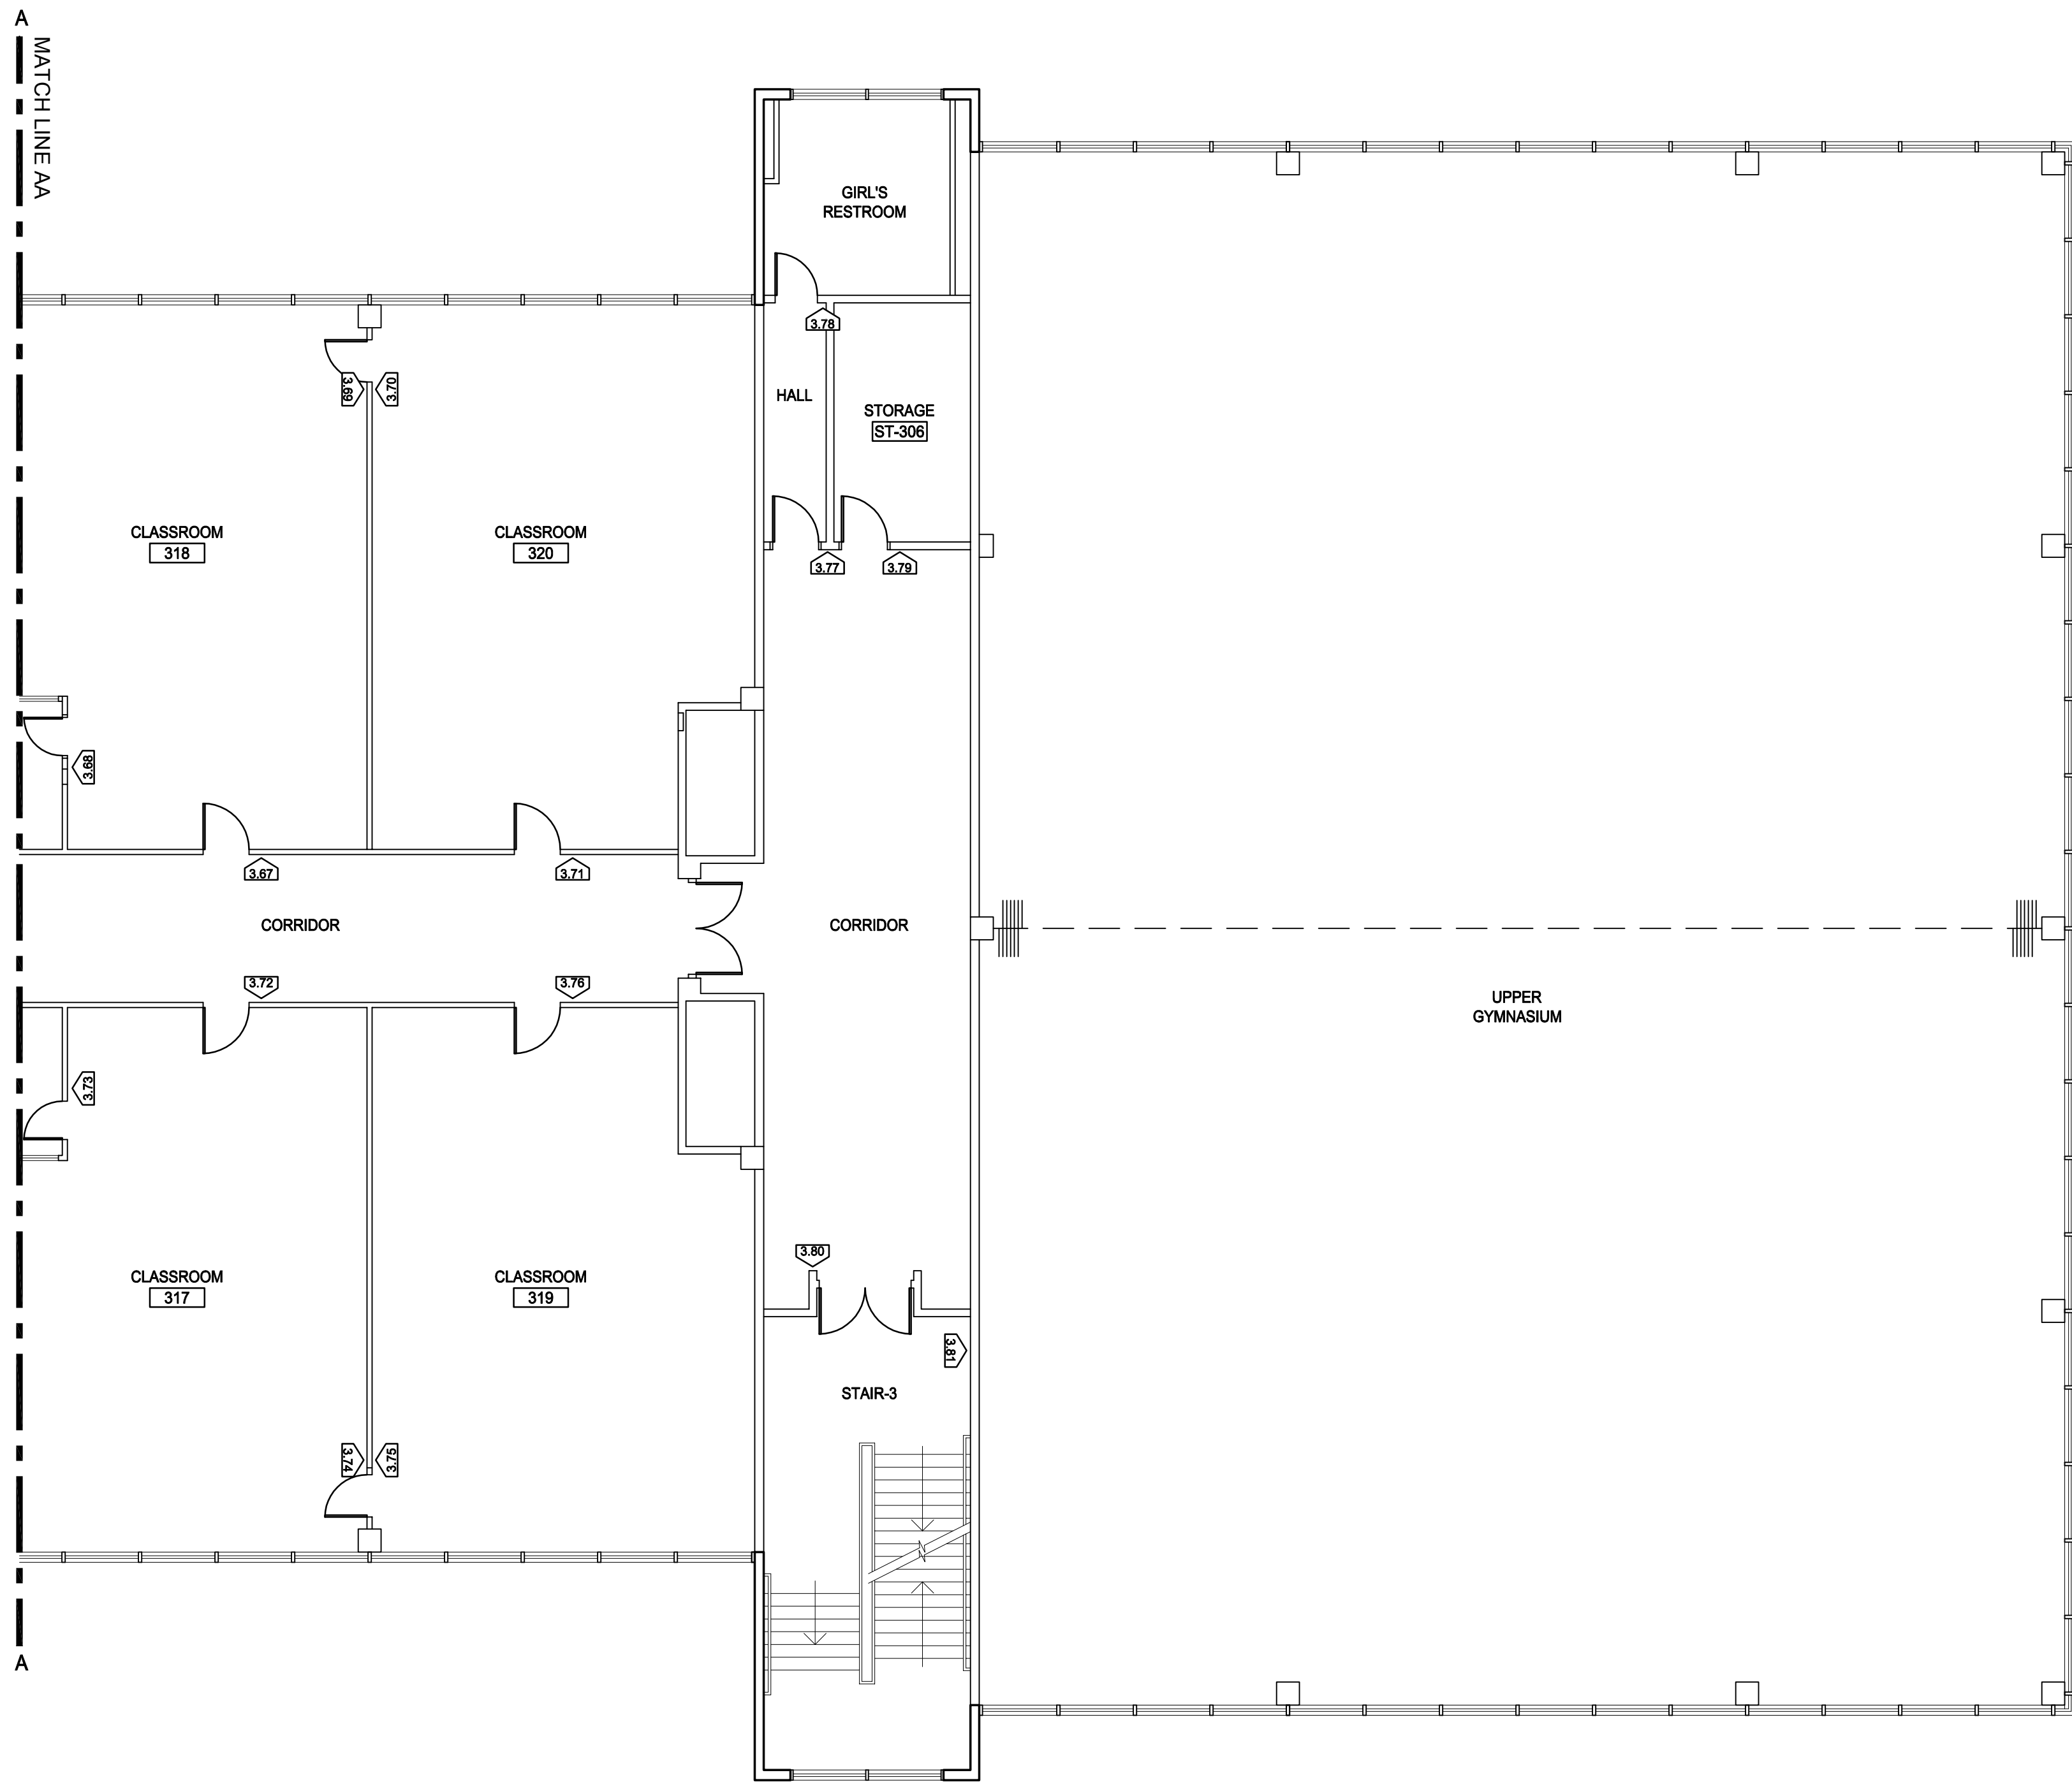

P:\2015\15036-A\SHEETS\15036-A_A11-04.1 to A11-04.2.dwg Jan 28, 2016 - 9:39 am MSQUIGES

1 FOURTH FLOOR SIGNAGE PLAN PART 1 OF 2
SCALE: 1/8" = 1'-0"

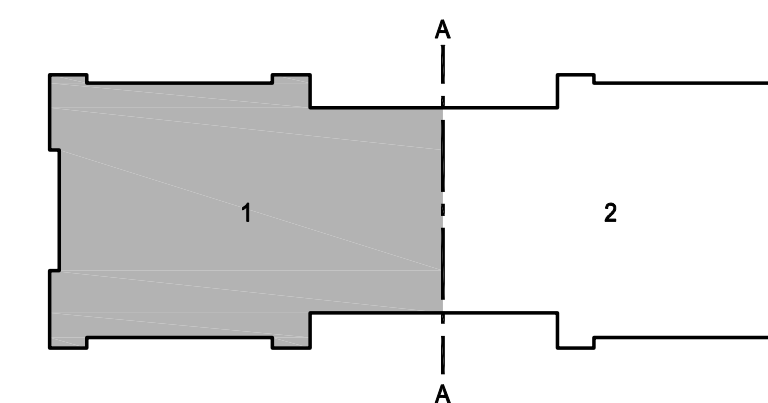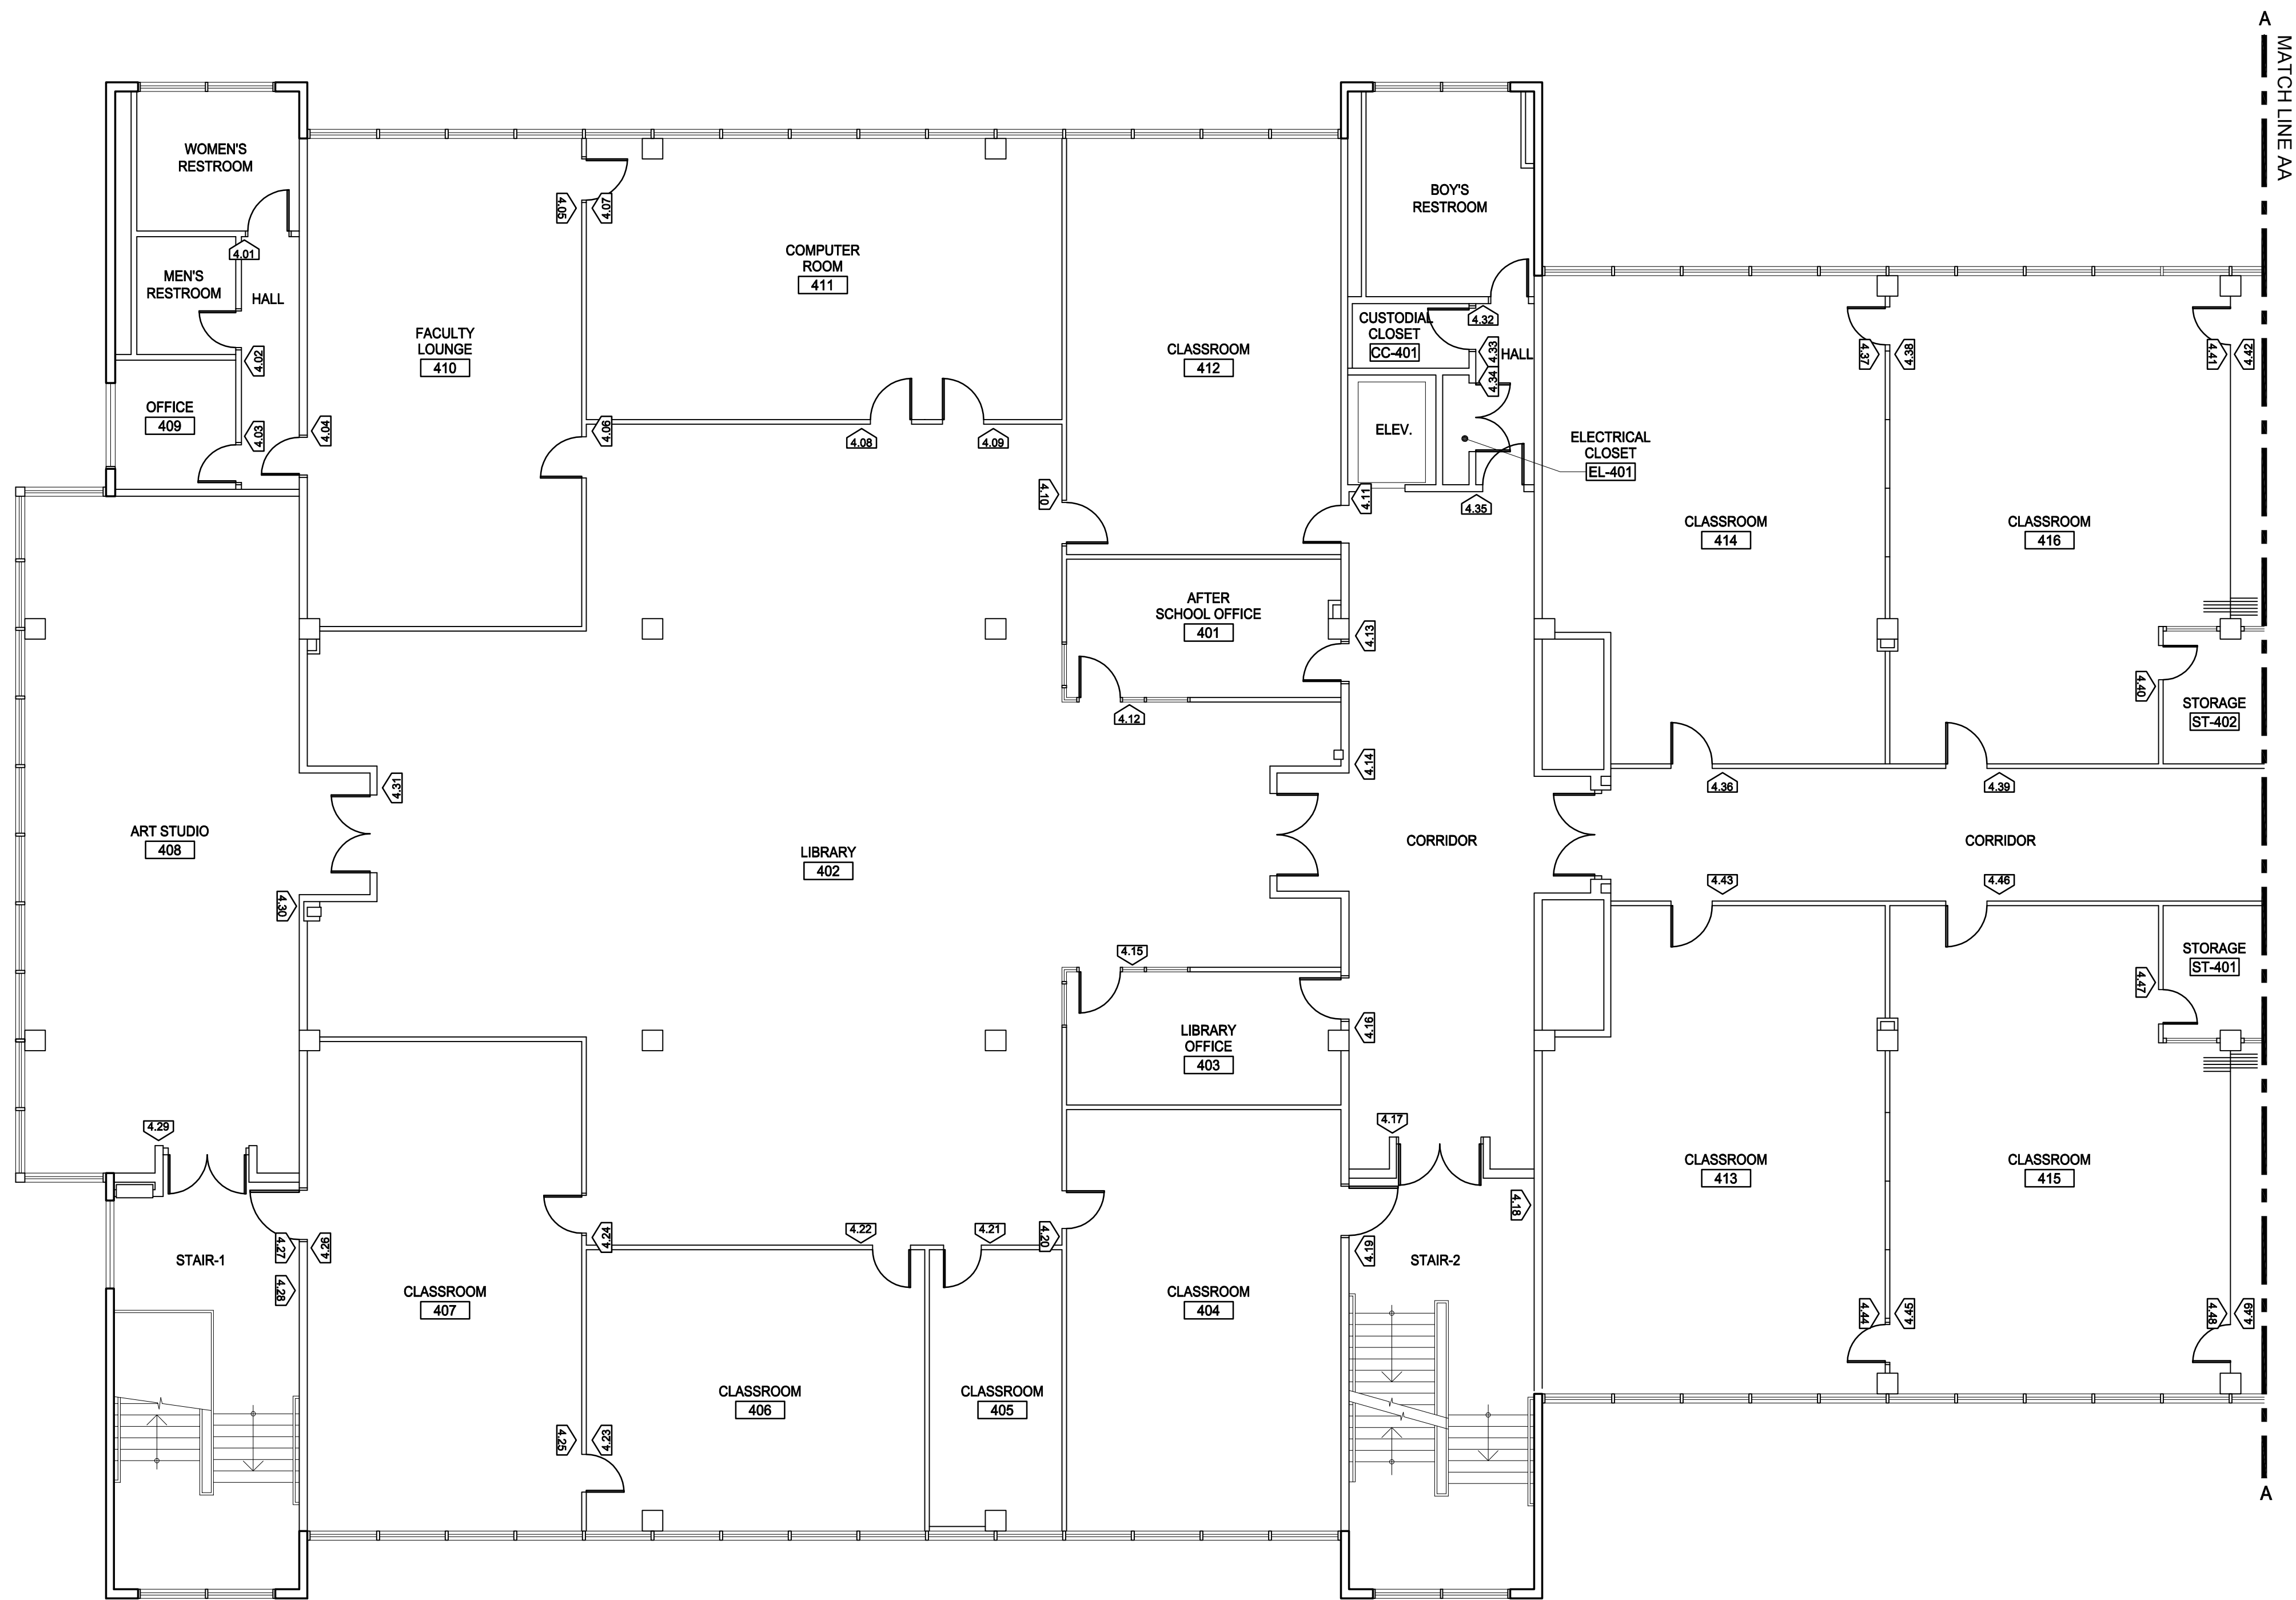

250 DORCHESTER AVENUE
BOSTON, MA 02127

P: (617) 268-8977
F: (617) 464-2971

cbi@cbiconsultinginc.com
www.cbiconsultinginc.com

CITY OF
SOMERVILLE
ADA UPGRADES



CAPITAL PROJECTS AND
PLANNING DEPARTMENT

ONE FRANNEY ROAD
SOMERVILLE, MA 02145

Drawing Title:

WINTER HILL
COMMUNITY SCHOOL
FOURTH FLOOR
SIGNAGE PLAN
PART I OF 2

Revisions:

Submission:

BID DOCUMENTS

Date: 1/27/2016
Project Number: 15036-A
Project Manager: GKC
Drawn By:
Scale:

MPS
AS NOTED



A11-04.1

P:\2015\15036-A\SHEETS\15036-A_A11-04.1 to A11-04.2.dwg Jan 28, 2016 - 9:39 am MSQUJRES

2

FOURTH FLOOR SIGNAGE PLAN PART 2 OF 2

SCALE: 1/8" = 1'-0"

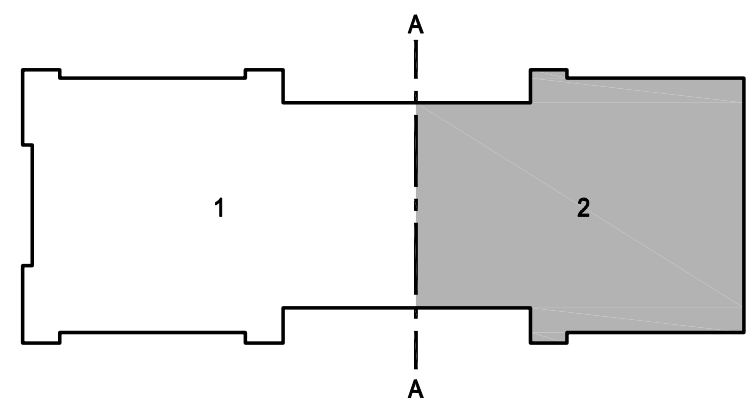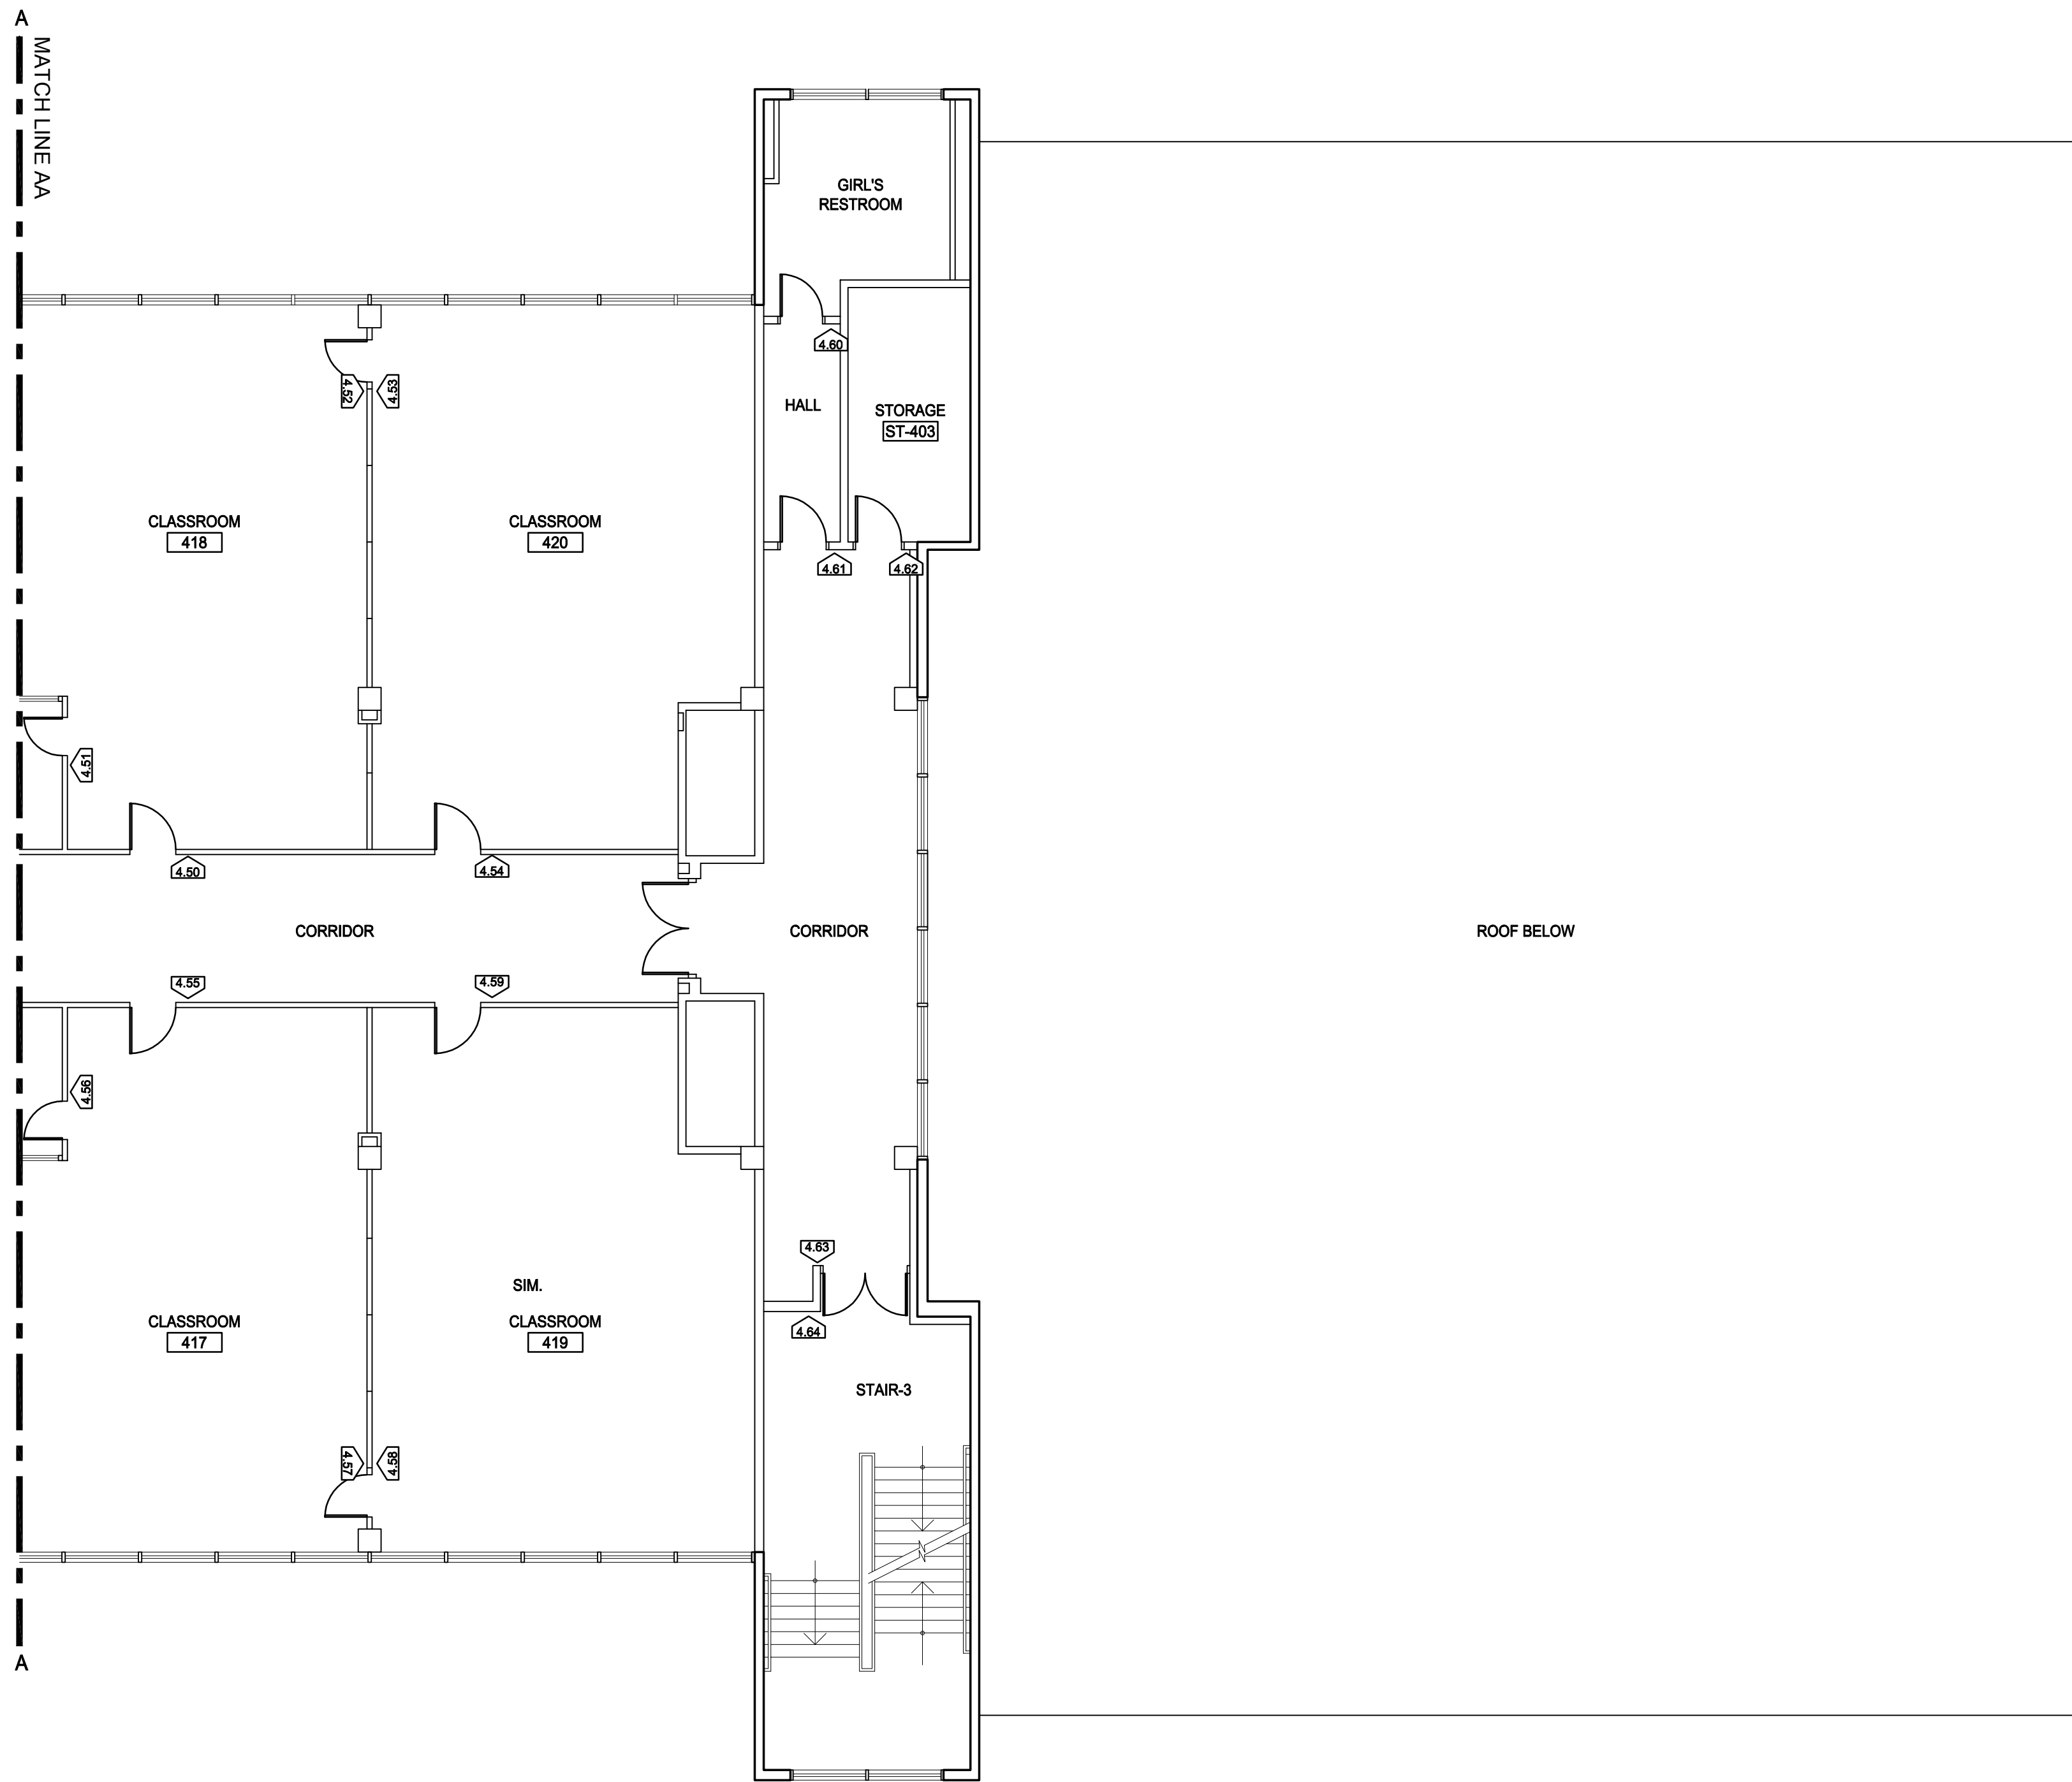

KEY PLAN
SCALE: NOT TO SCALE



250 DORCHESTER AVENUE
BOSTON, MA 02127
P: (617) 268-8977
F: (617) 464-2971
cbi@cbiconsultinginc.com
www.cbiconsultinginc.com

CITY OF
SOMERVILLE
ADA UPGRADES



CAPITAL PROJECTS AND
PLANNING DEPARTMENT
ONE FRANNEY ROAD
SOMERVILLE, MA 02145

Drawing Title:
WINTER HILL
COMMUNITY SCHOOL
FOURTH FLOOR
SIGNAGE PLAN
PART 2 OF 2

Revisions:

Submission:

BID DOCUMENTS

Date: 1/27/2016
Project Number: 15036-A
Project Manager: GKC
Drawn By:
Scale: MPS
AS NOTED

A11-04.2