
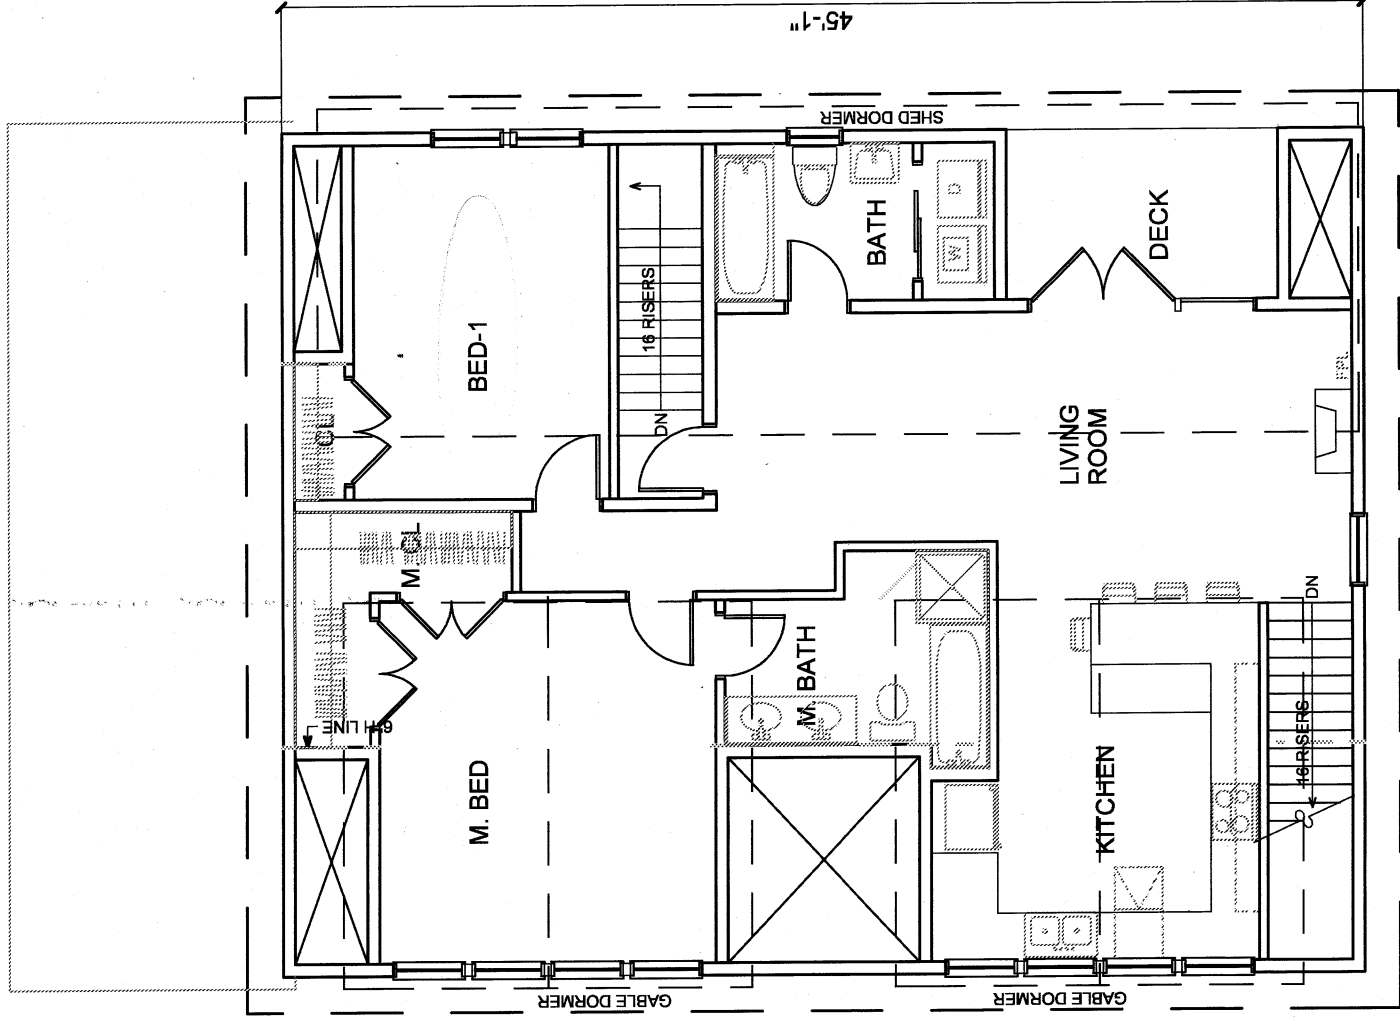
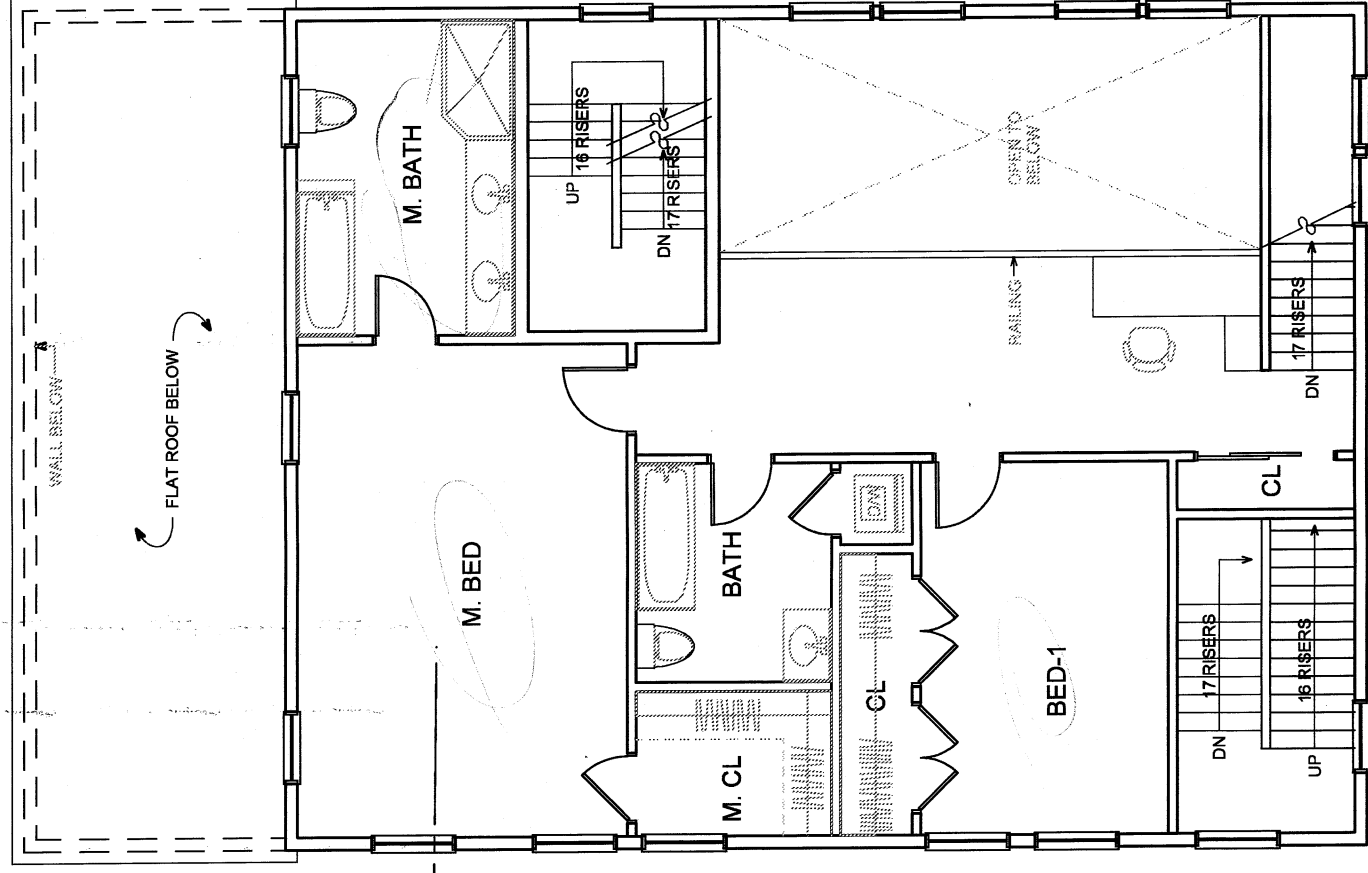


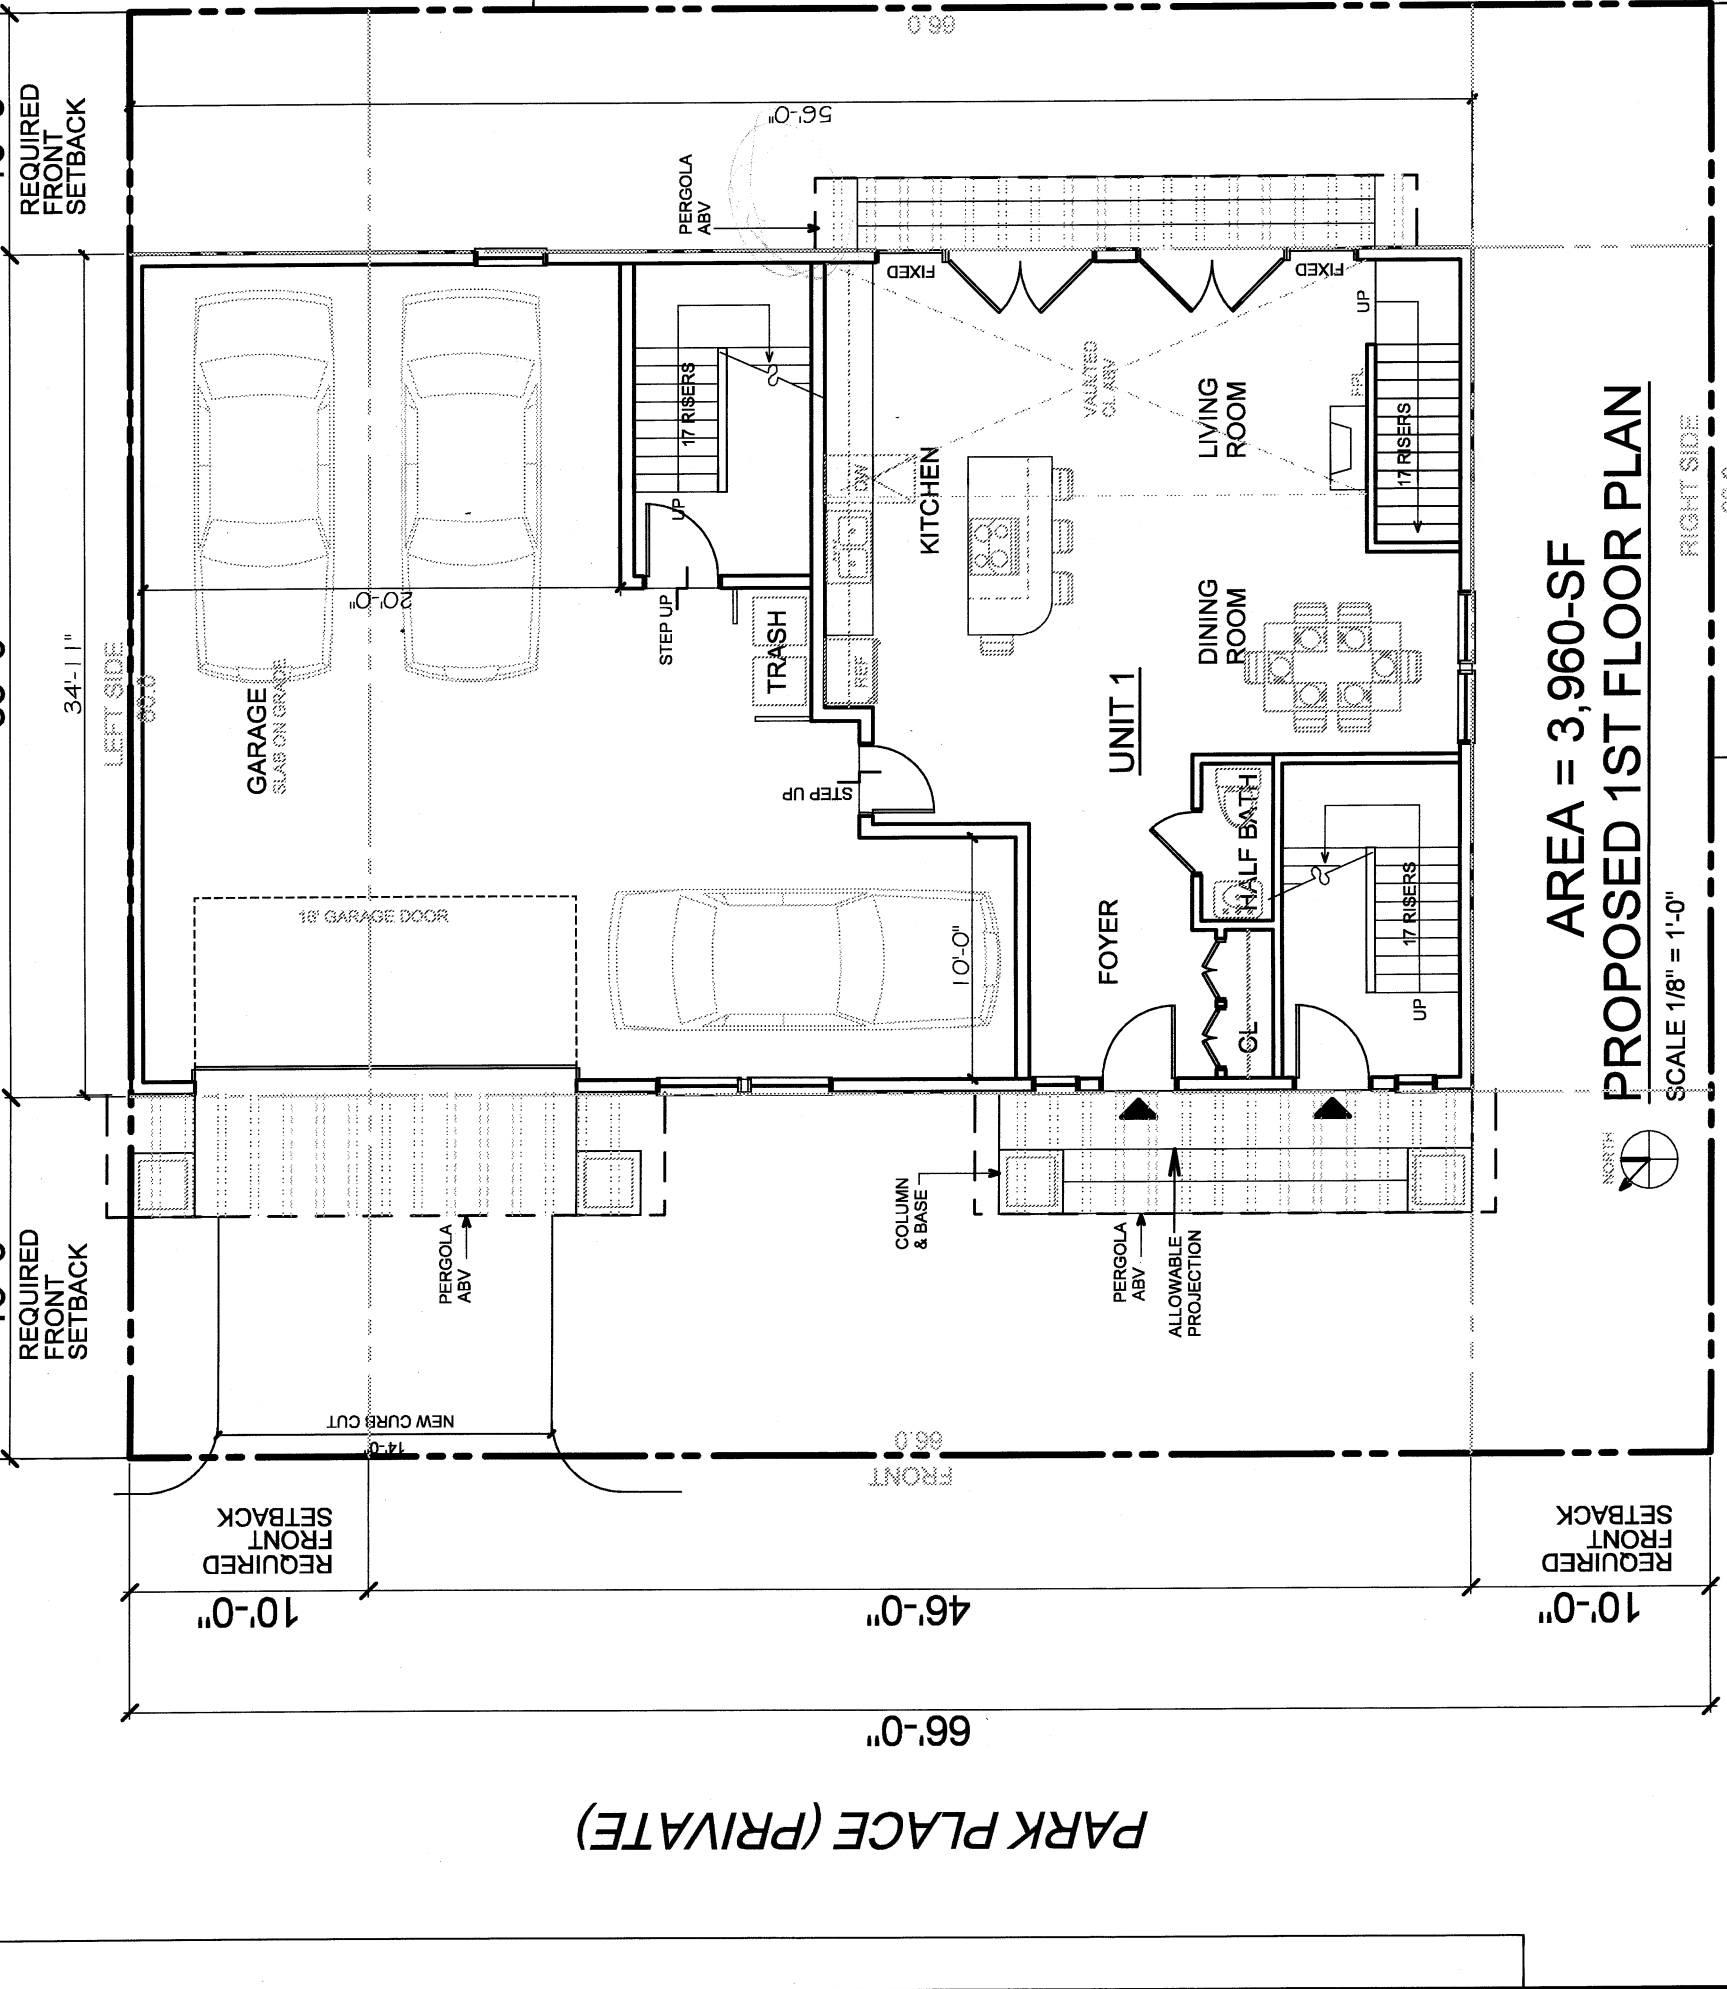

AREA = 3,960-SF
PROPOSED 1ST FLOOR PLAN
SCALE 1/8" = 1'-0"


PROPOSED 2ND FLOOR PLAN

PROPOSED ATTIC LEVEL PLAN


SCALE 1/8" = 1'-0"




PARK PLACE (PRIVATE)

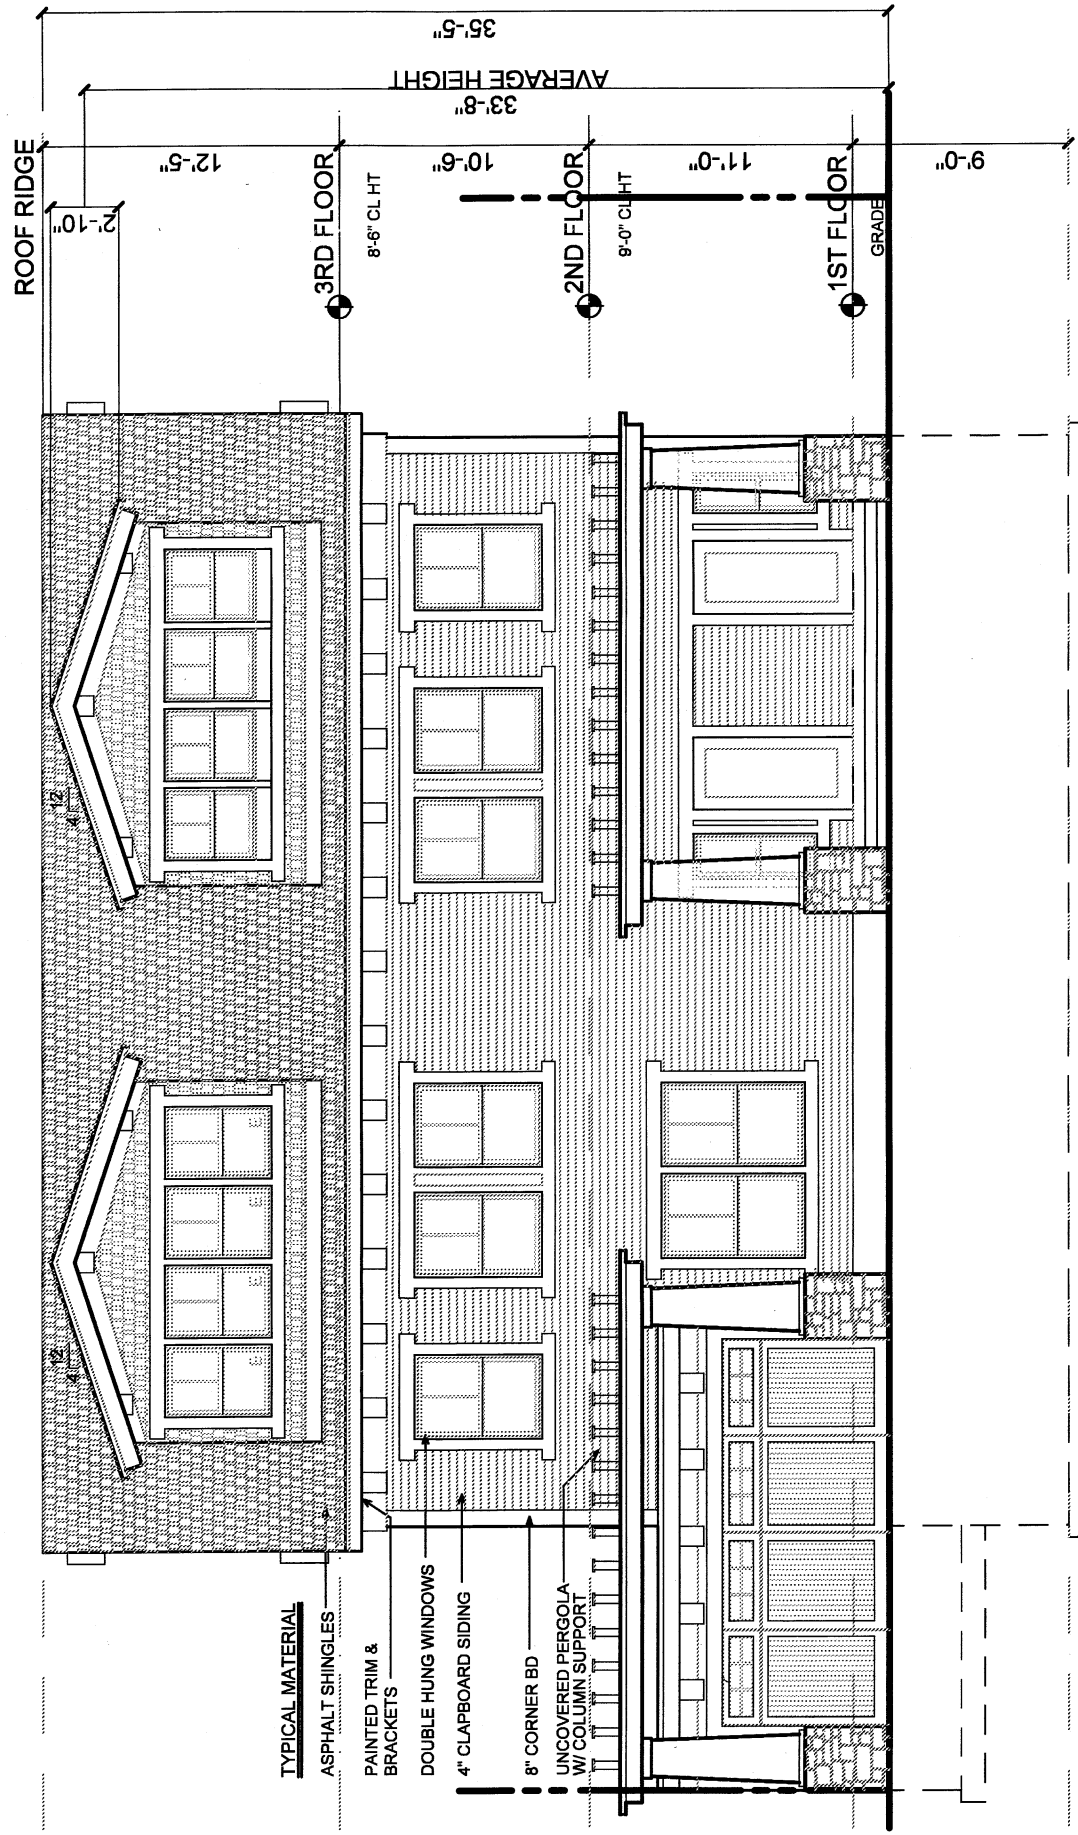


PROPOSED FRONT ELEVATION

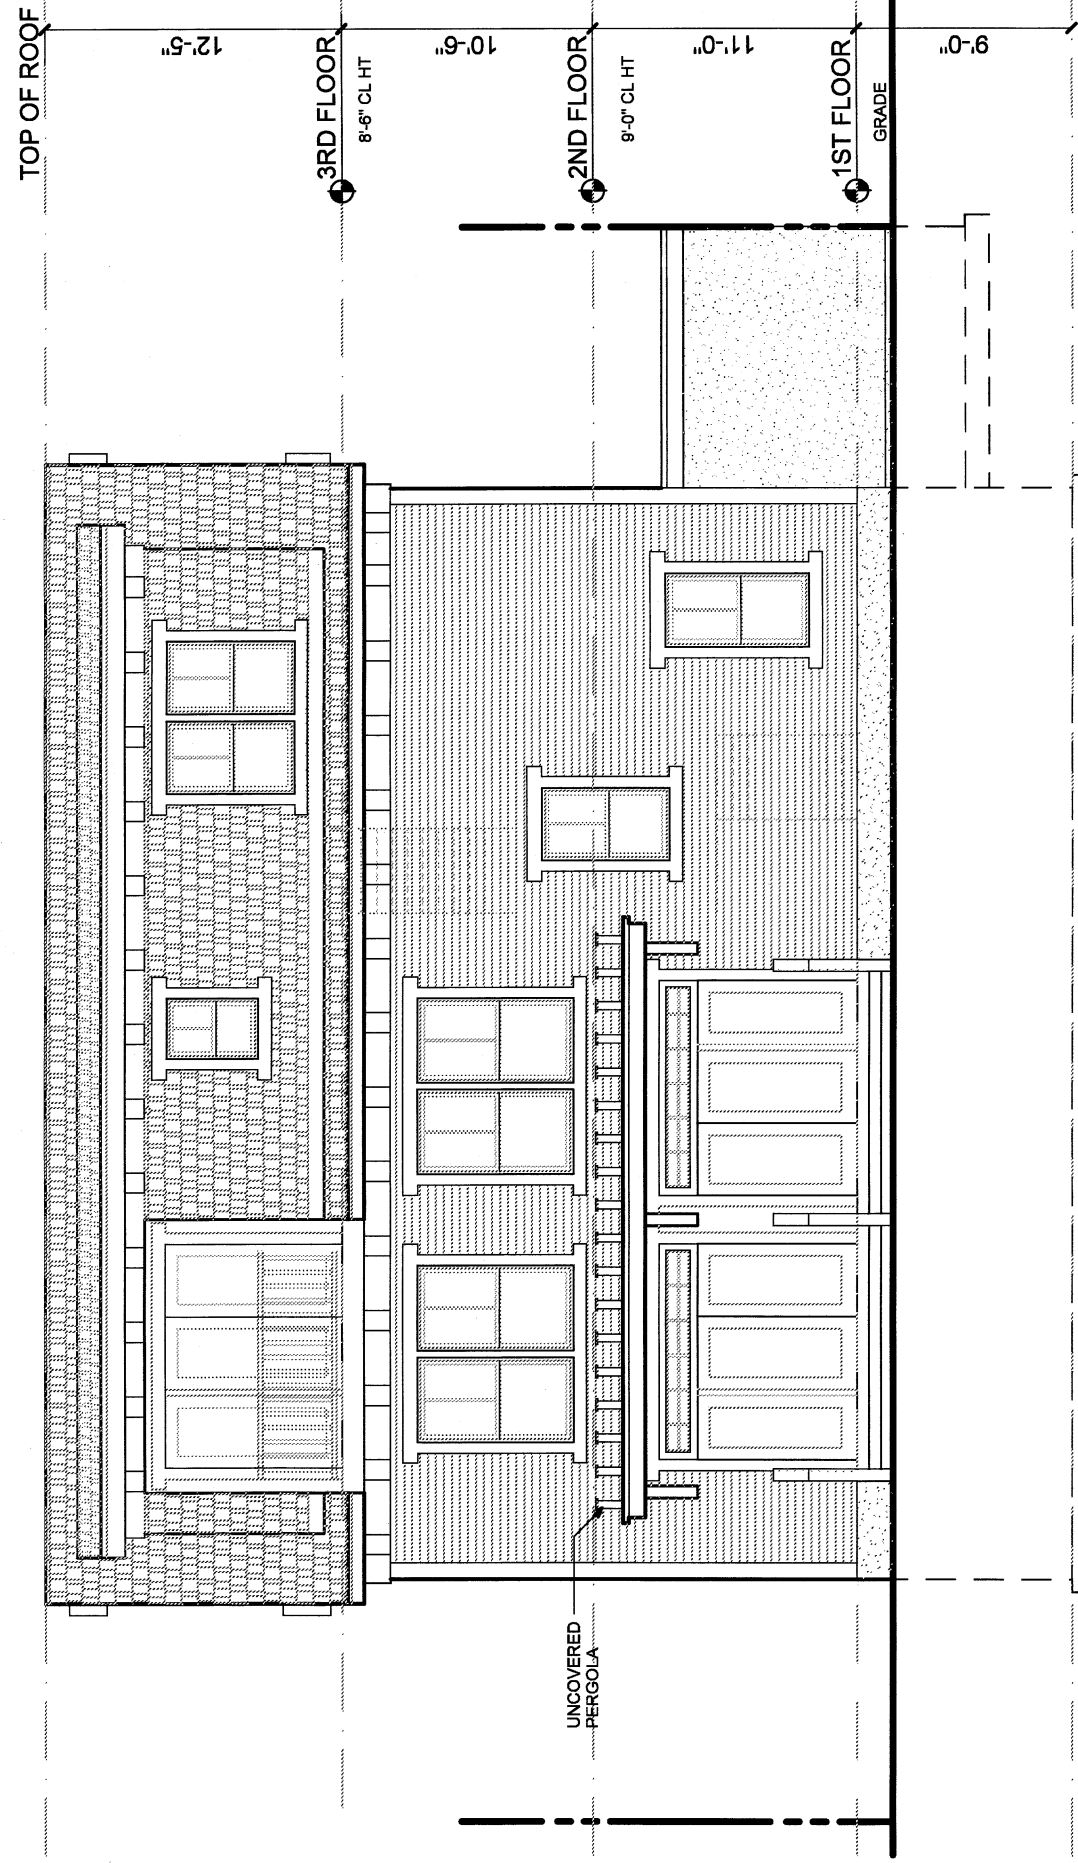

PROPOSED REAR ELEVATION

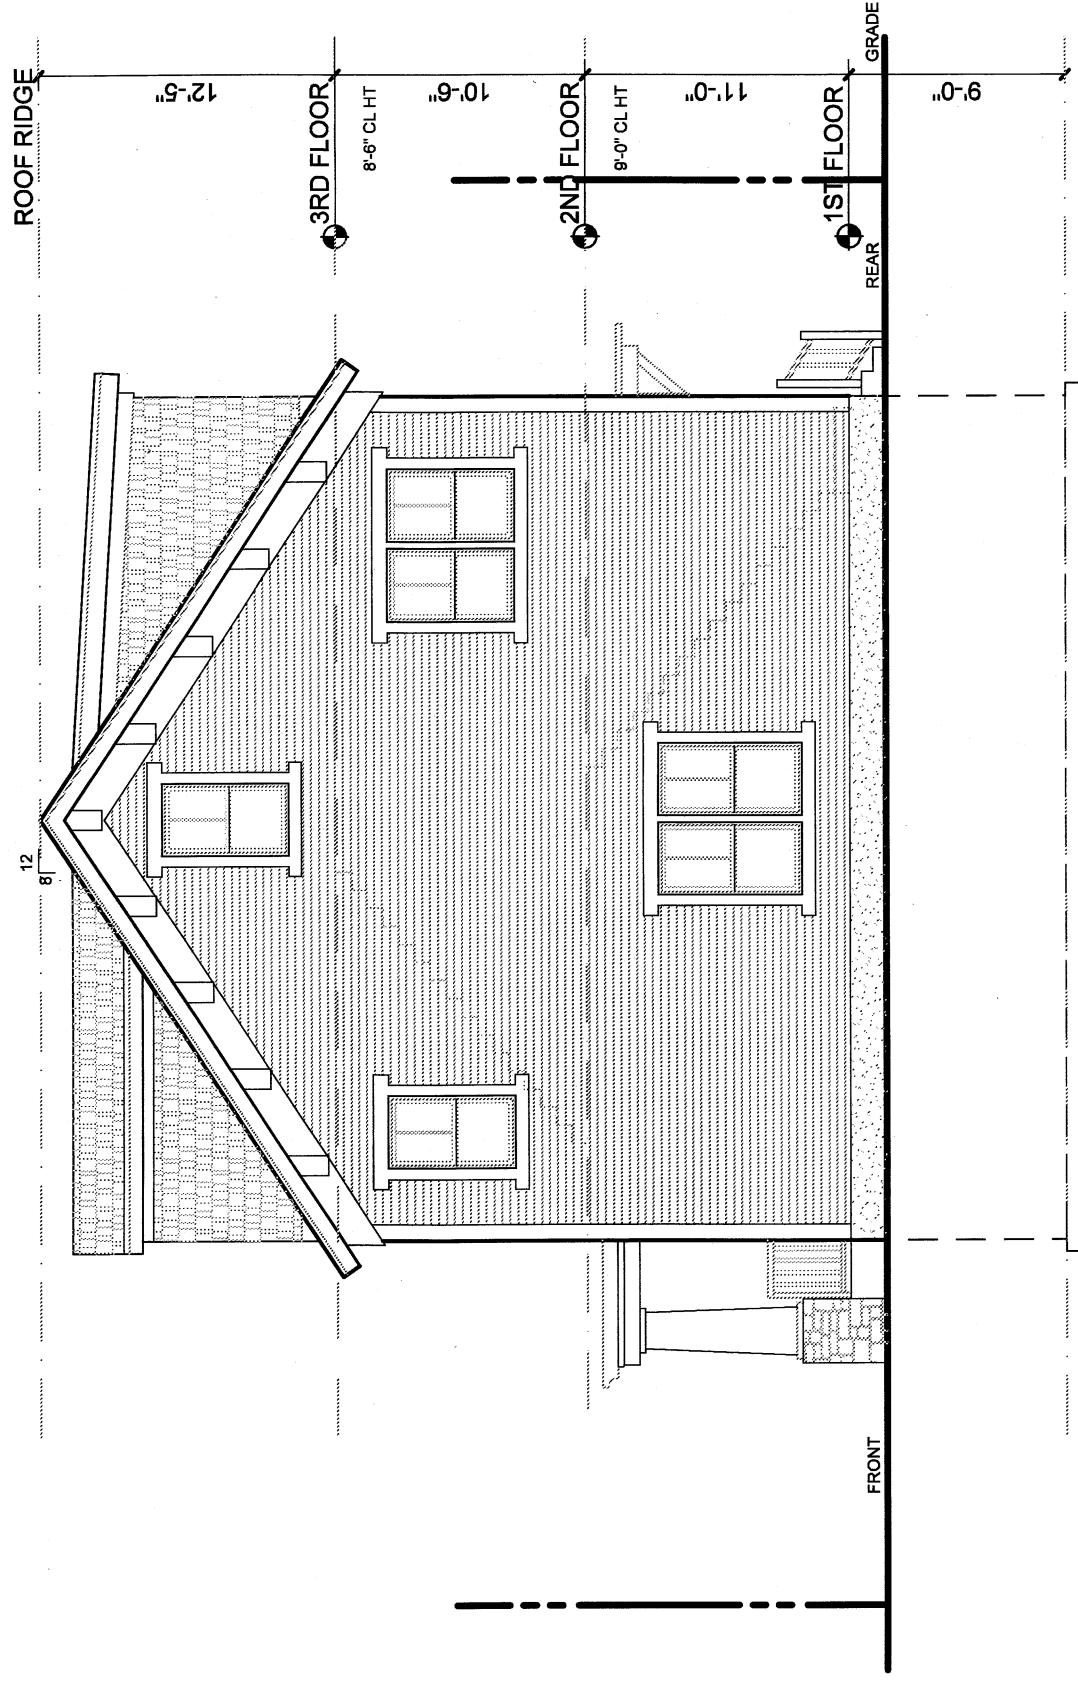

PROPOSED RIGHT ELEVATION
SCALE 1/8" = 1'-0"

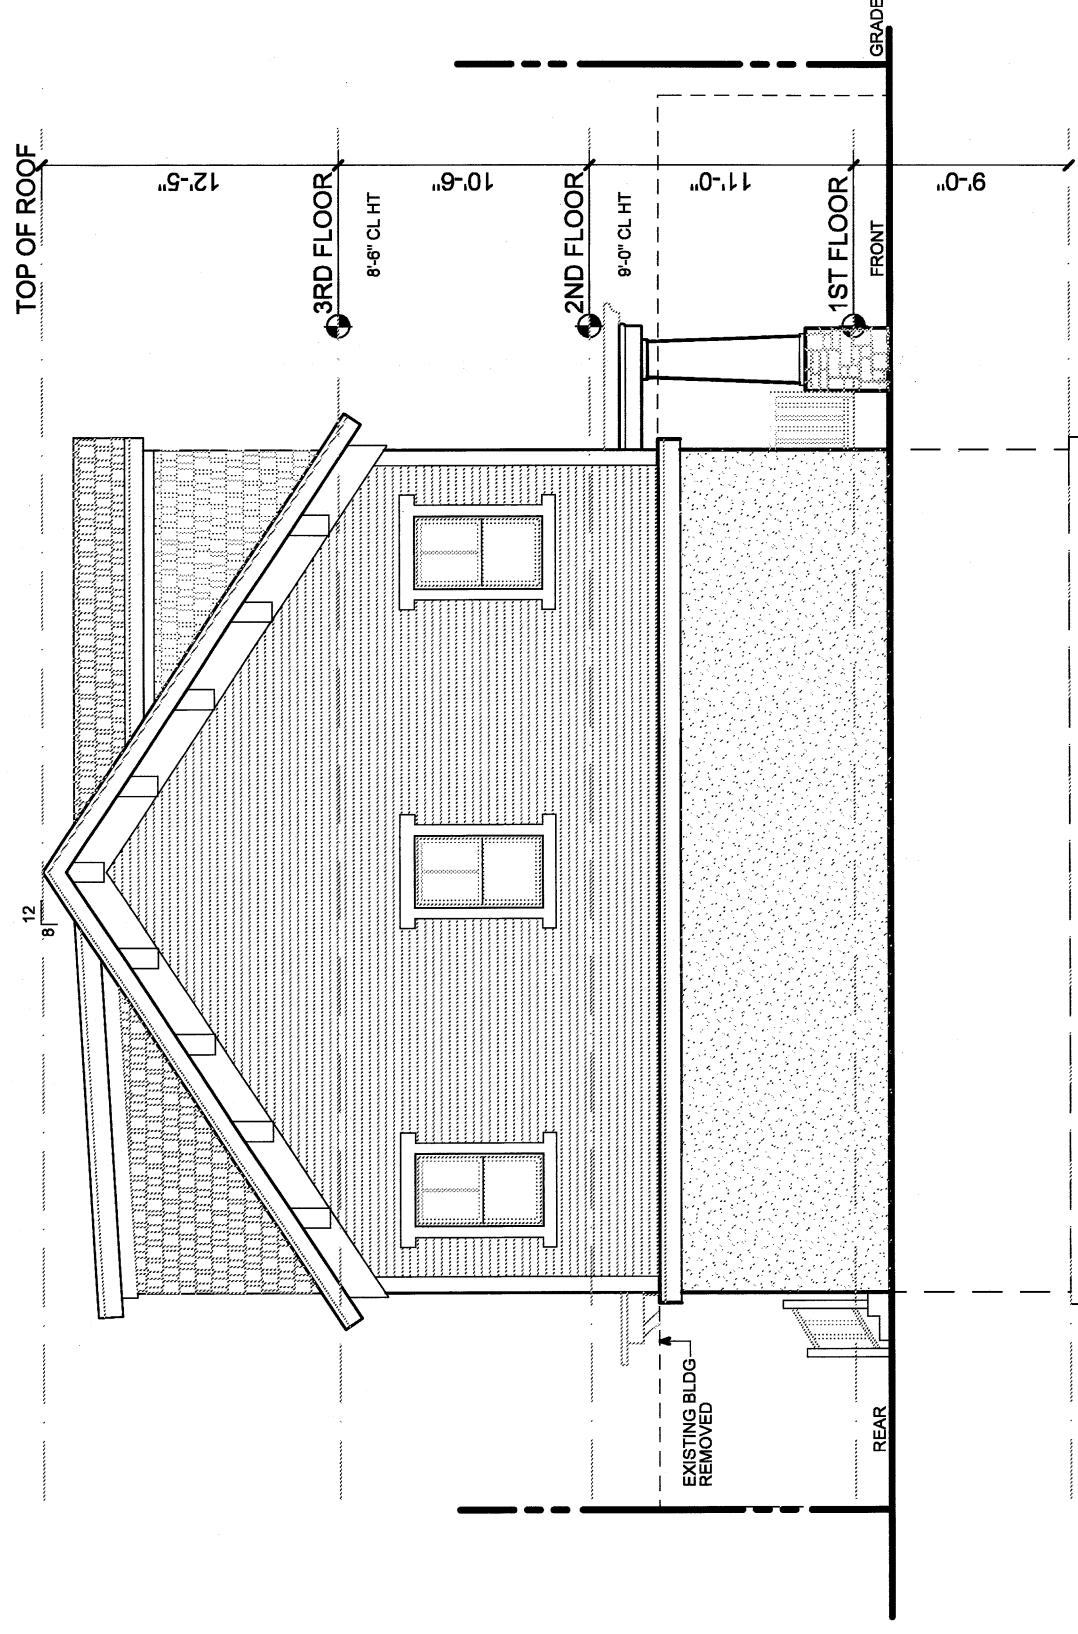

PROPOSED LEFT ELEVATION

SCALE 1/8" = 1'-0"