


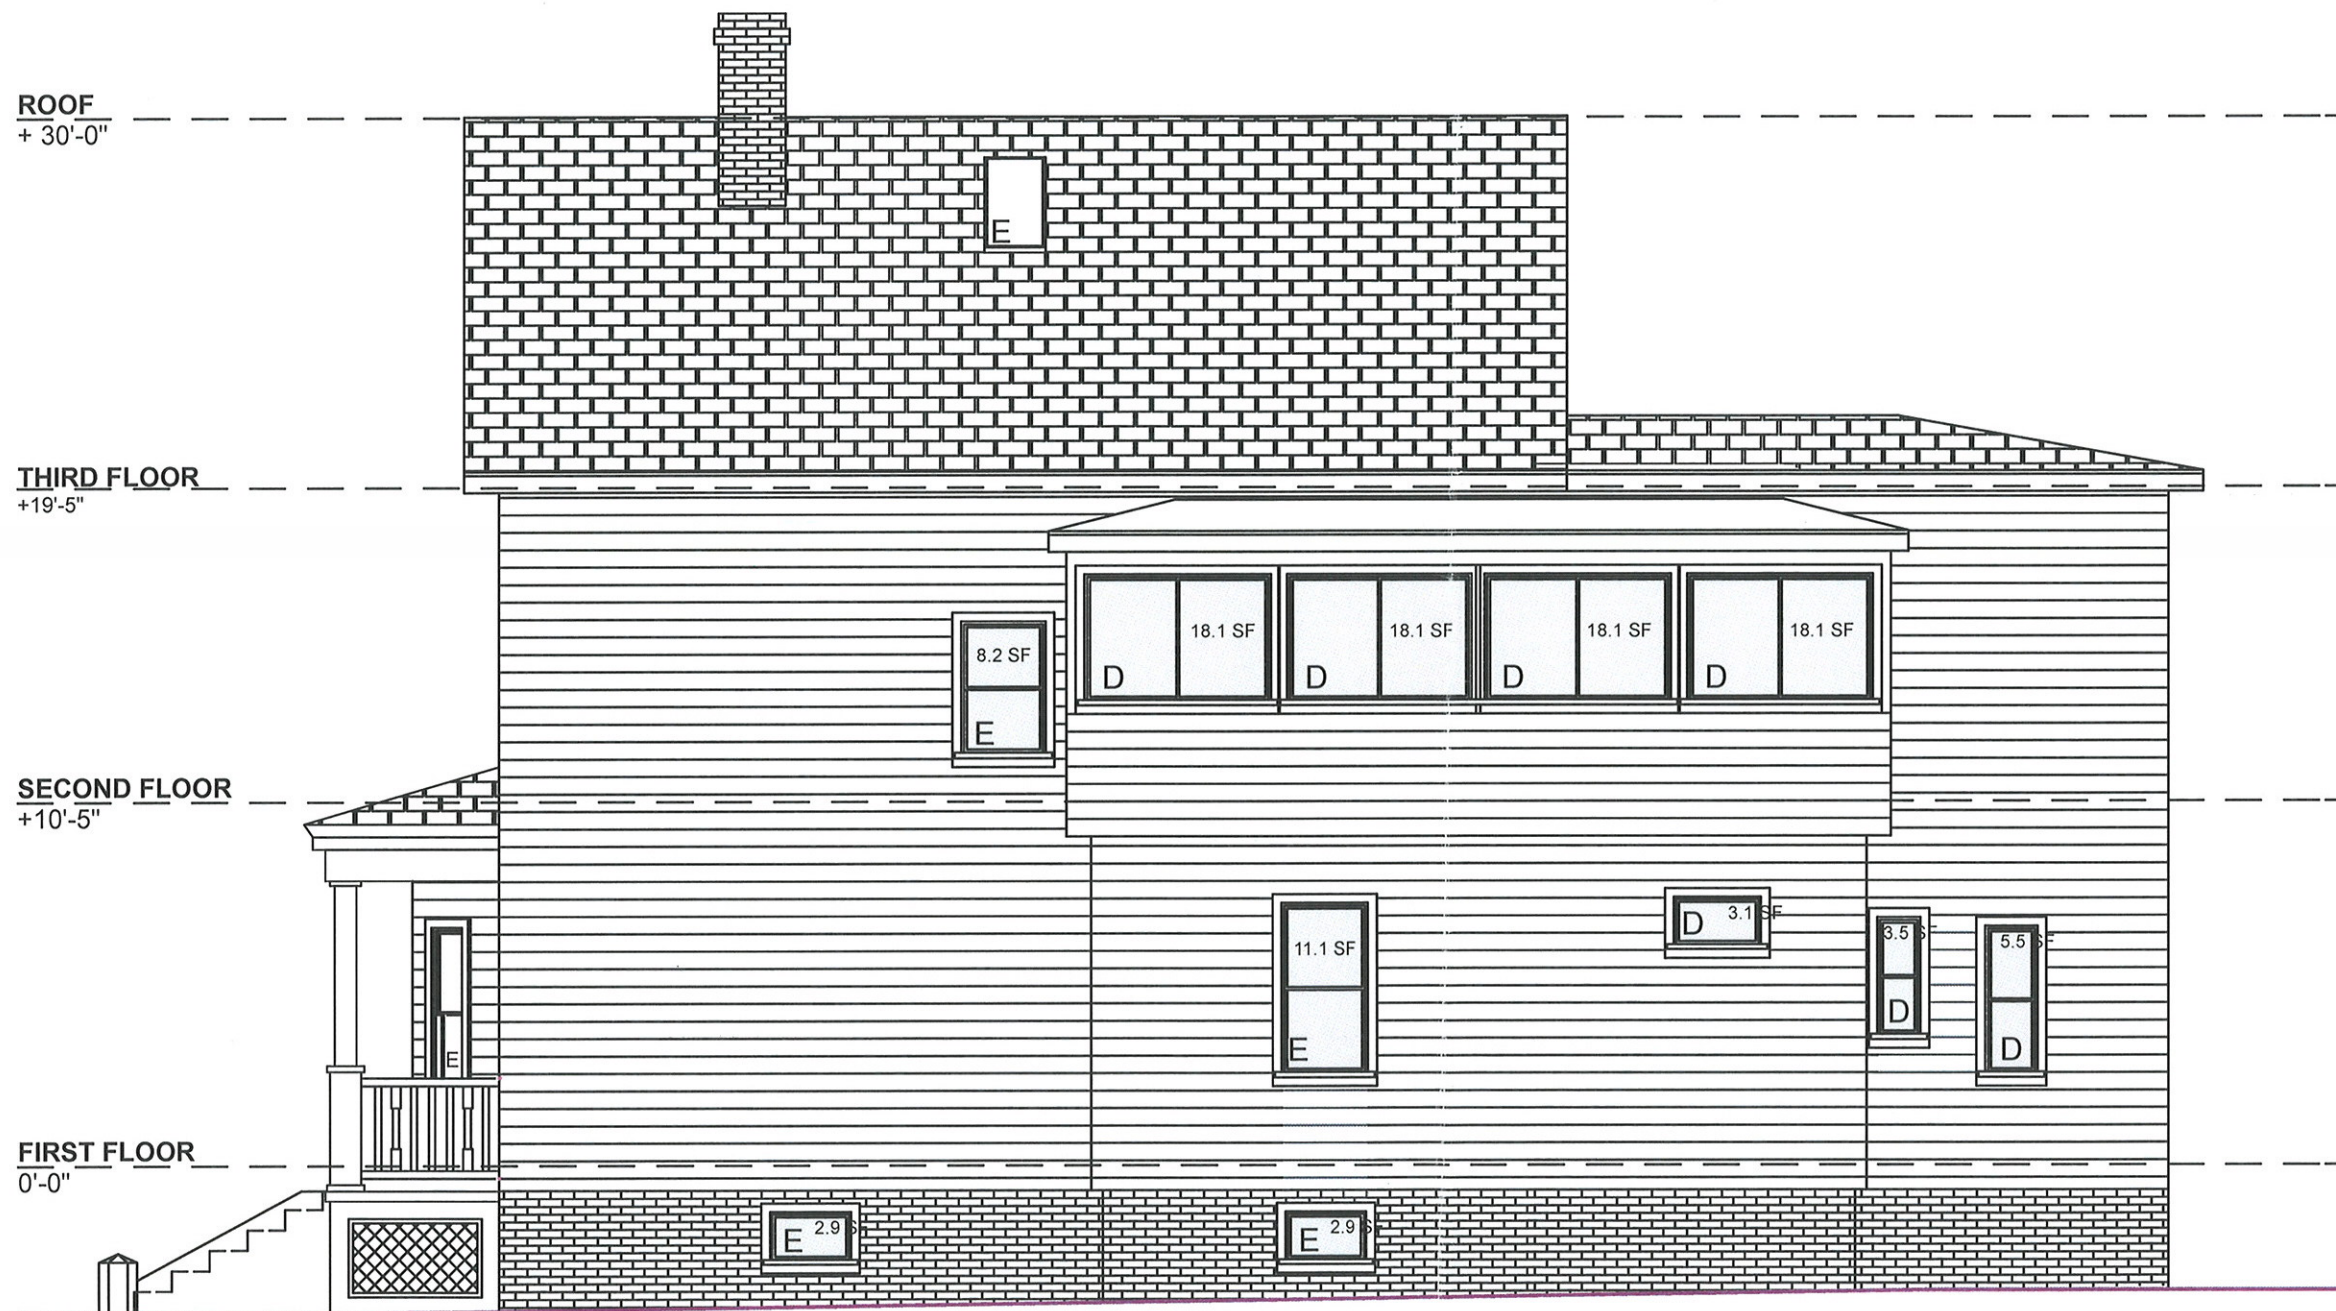

WINDOW AREA (SF)

TOTAL EXISTING
@ EAST ELEVATION = **109.6 SF**

NOTES:

E EXISTING TO REMAIN WINDOW LOCATION & SIZE
D DEMO EXISTING WINDOW LOCATION & SIZE

PLANS DENIED
[Signature] 9/13/10
SIGNATURE DATE

1 EXISTING EAST ELEVATION
SCALE: 3/16" = 1'-0"

THE DESIGN INITIATIVE, INC

68 Center Street, Number 22 / Hyannis, Massachusetts 02601
508.790.1665 phone
508.790.1664 fax



LUKE-JACOB RESIDENCE SOMERVILLE

34 IRVING STREET
SOMERVILLE, MA
02144

DATE	DESCRIPTION
9/8/2010	PERMIT SET

PROJECT NO: 6001.03

DRAWN BY: SR

CHK'D BY: MAA

SHEET TITLE

**EXISTING EAST
ELEVATION**


A1

ROOF
+ 30'-0"

THIRD FLOOR
+19'-5"

SECOND FLOOR
+10'-5"

FIRST FLOOR
0'-0"

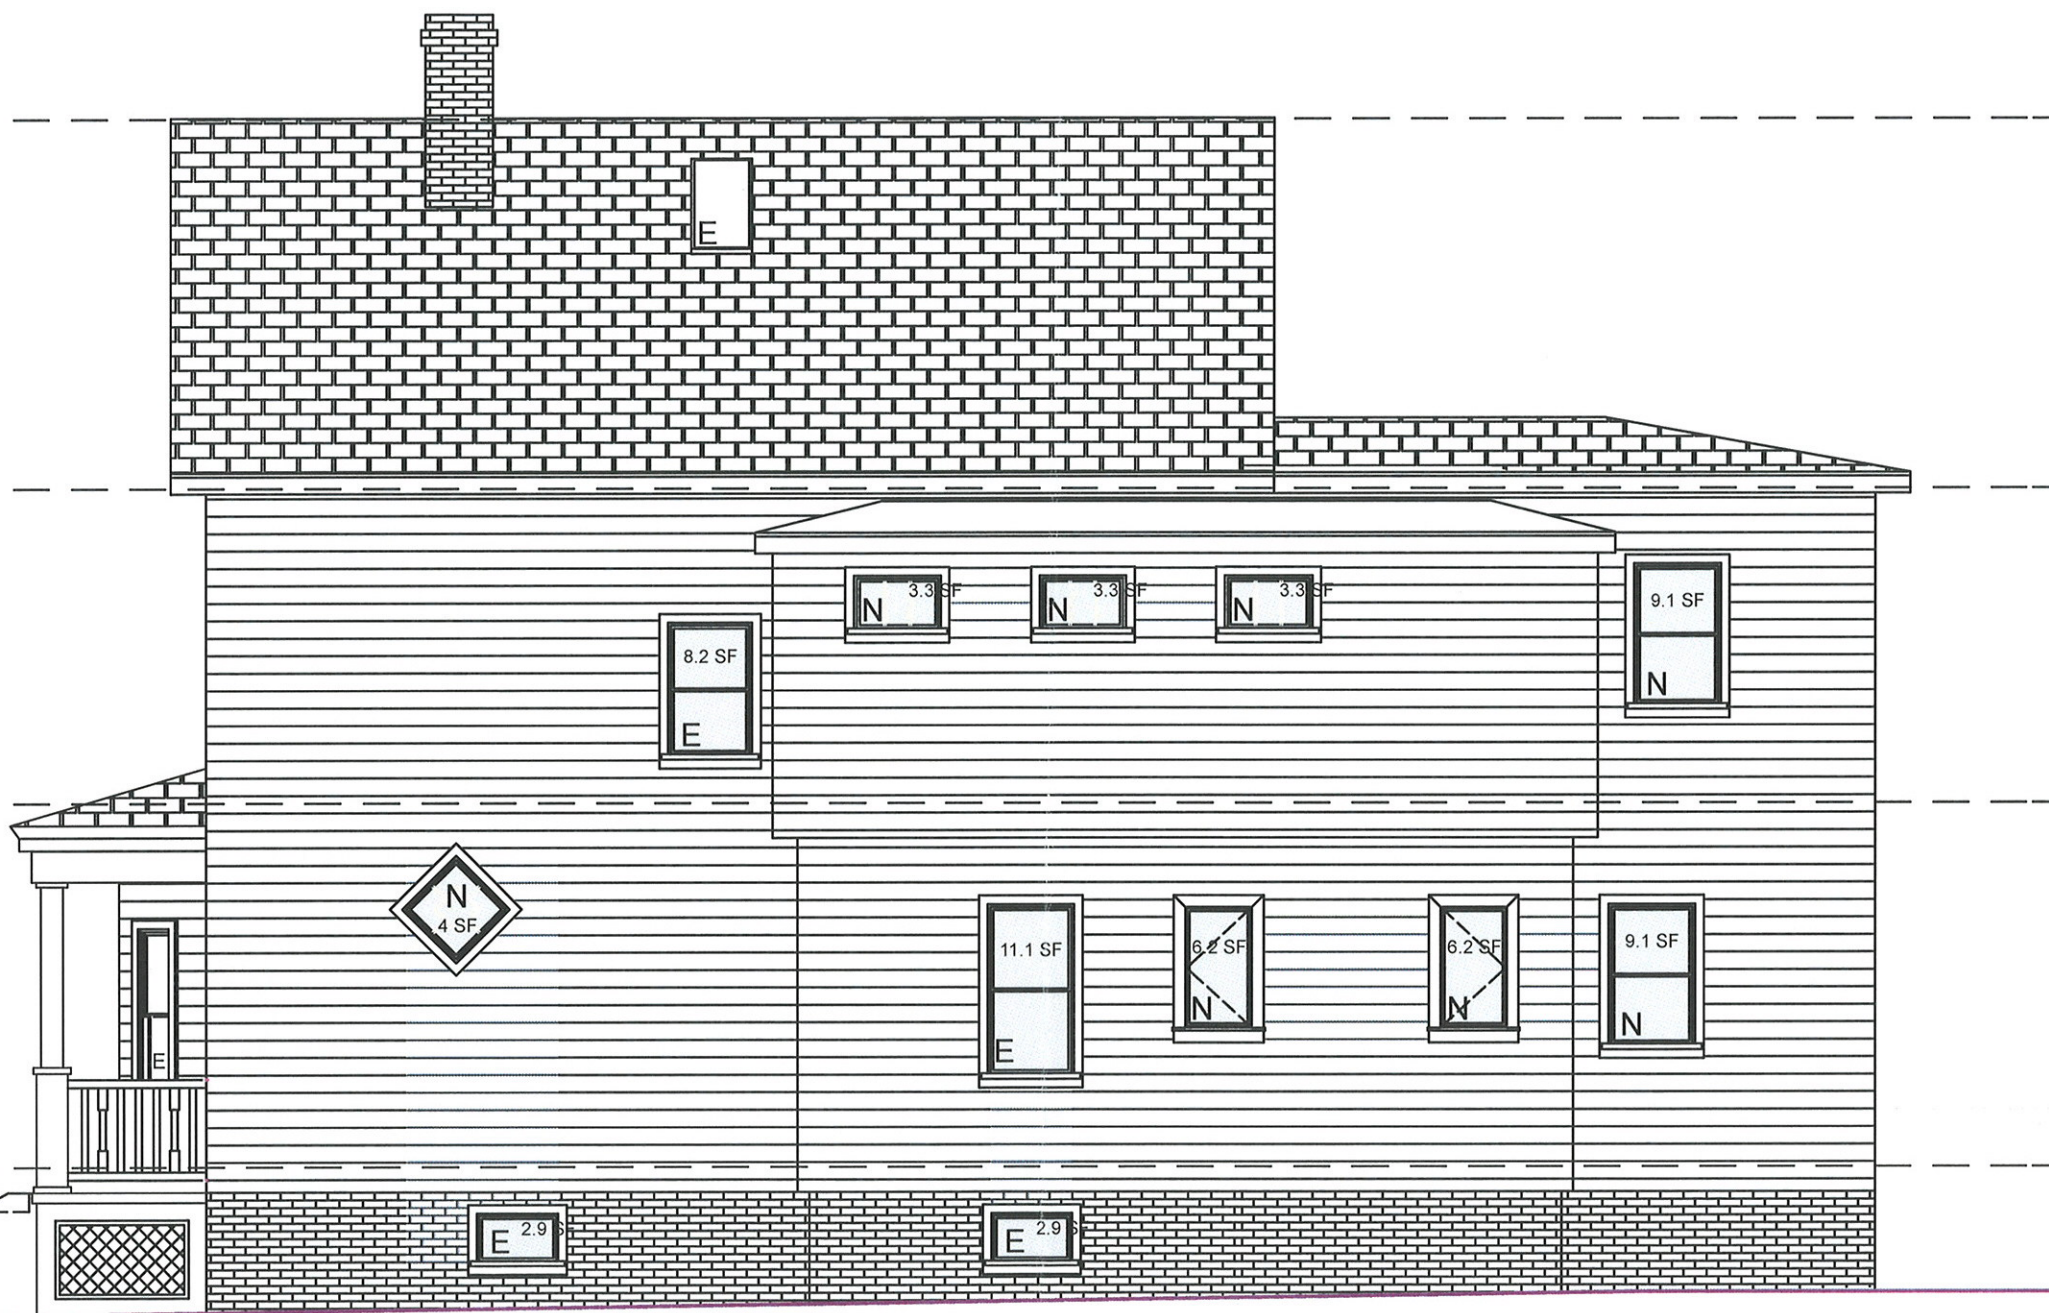

WINDOW AREA (SF)

TOTAL PROPOSED
@ EAST ELEVATION = **69.6 SF**

EXISTING WINDOW AREA 109.6 SF
- PROPOSED WINDOW AREA 69.6 SF
NET DIFFERENCE **- 40.0 SF**

NOTES:

E EXISTING WINDOW LOCATION & SIZE
N NEW WINDOW LOCATION & SIZE

NEW WINDOWS TO BE INSTALLED IN ENTIRE PROJECT.
"N" & "E" INDICATE EXISTING OR NEW WINDOW
LOCATIONS OR SIZES.

PLANS DENIED
[Signature] 9/13/10
SIGNATURE DATE

THE DESIGN INITIATIVE, INC

68 Center Street, Number 22 / Hyannis, Massachusetts 02601
508.790.1665 phone
508.790.1664 fax



**LUKE-JACOB
RESIDENCE
SOMERVILLE**

34 IRVING STREET
SOMERVILLE, MA
02144

DATE	DESCRIPTION
9/8/2010	PERMIT SET

PROJECT NO: 6001.03
DRAWN BY: SR
CHK'D BY: MAA

SHEET TITLE
**PROPOSED EAST
ELEVATION**

A2

1 PROPOSED EAST ELEVATION
SCALE: 3/16" = 1'-0"



VIEW FROM IRVING ST. / LOOKING NORTH



VIEW FROM IRVING ST. / LOOKING NORTHWEST



VIEW FROM IRVING ST. / LOOKING NORTHEAST
(38 IRVING STREET IN THE DISTANCE)



VIEW OF EXISTING EAST ELEVATION / LOOKING NORTHWEST



VIEW OF EXISTING EAST ELEVATION / LOOKING SOUTHWEST

THE DESIGN INITIATIVE, INC.
68 Center Street, Number 22 / Hyannis, Massachusetts 02601
508.790.1665 phone
508.790.1664 fax



LUKE-JACOB RESIDENCE SOMERVILLE

34 IRVING STREET
SOMERVILLE, MA
02144

DATE	DESCRIPTION
9/8/2010	PERMIT SET
PROJECT NO:	6001.03
DRAWN BY:	SR
CHK'D BY:	MAA

SHEET TITLE
**EXTG. CONDITION
PHOTOS**

A3

PLANS DENIED
[Signature] 9/13/10
SIGNATURE DATE