

City of Somerville
ZONING BOARD OF APPEALS

APPROVED

Date: 6/4/08

Case #: ZBA 2007-11-R008
See conditions

RECEIVED
S.P.C.D. AND
PLANNING DEPT.
2008 MAY 29 PM 5:06



FRONT ELEVATION

Scale: 1/4" = 1'-0"

City of Somerville
ZONING BOARD OF APPEALS

APPROVED

Date: 6/4/08

Case #: ZBA 2007-11-R0508
See Conditions

RECEIVED
S.P.C.D. AND
PLANNING DEPT.
2008 MAY 29 PM 5:00



LEFT SIDE ELEVATION
Scale: 1/8" = 1'-0"


City of Somerville
ZONING BOARD OF APPEALS

APPROVED

Date: 6/4/08

Case #: ZBA 2007-11-R0508
See Conditions

RECEIVED
S.P.C.D. AND
PLANNING DEPT.
2008 MAY 29 PM 5:03

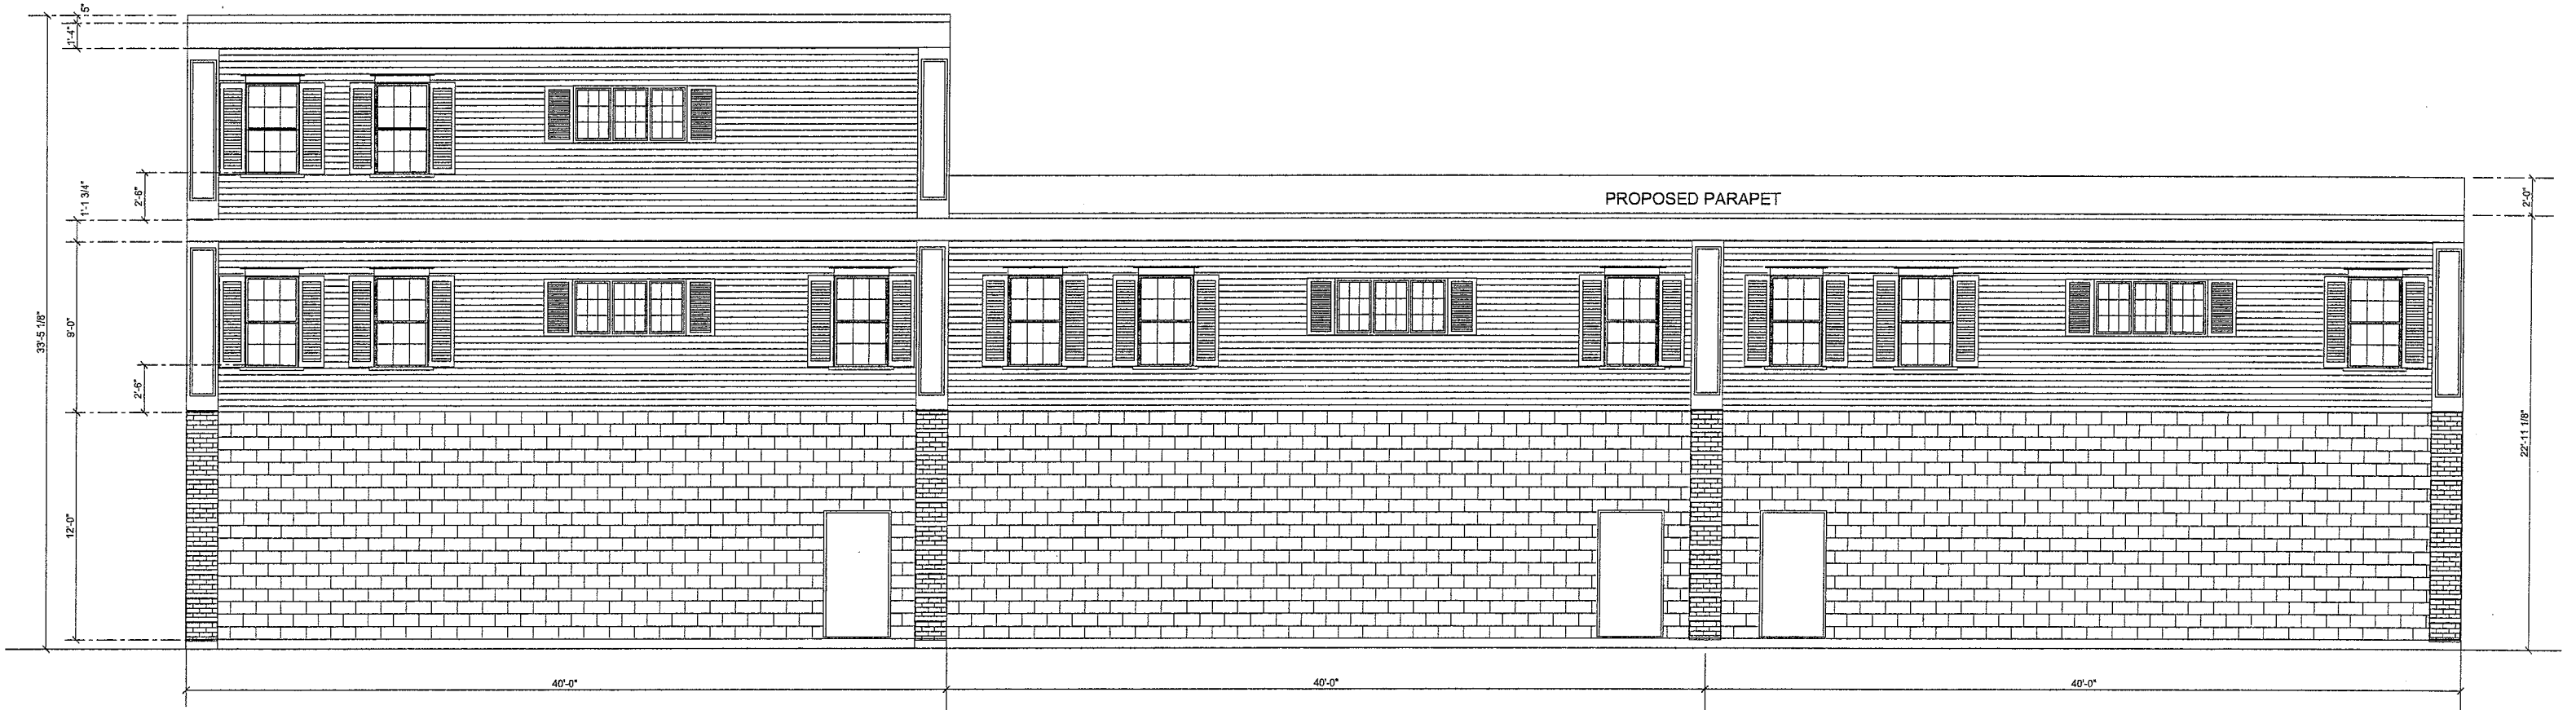

RIGHT SIDE ELEVATION

Scale: 1/8" = 1'-0"

City of Somerville
ZONING BOARD OF APPEALS


APPROVED

Date: 6/4/08

Case #: ZBA 2007-11-R0528
See conditions

RECEIVED
S.P.C.D. AND
PLANNING DEPT.

2008 MAY 29 PM 5:02

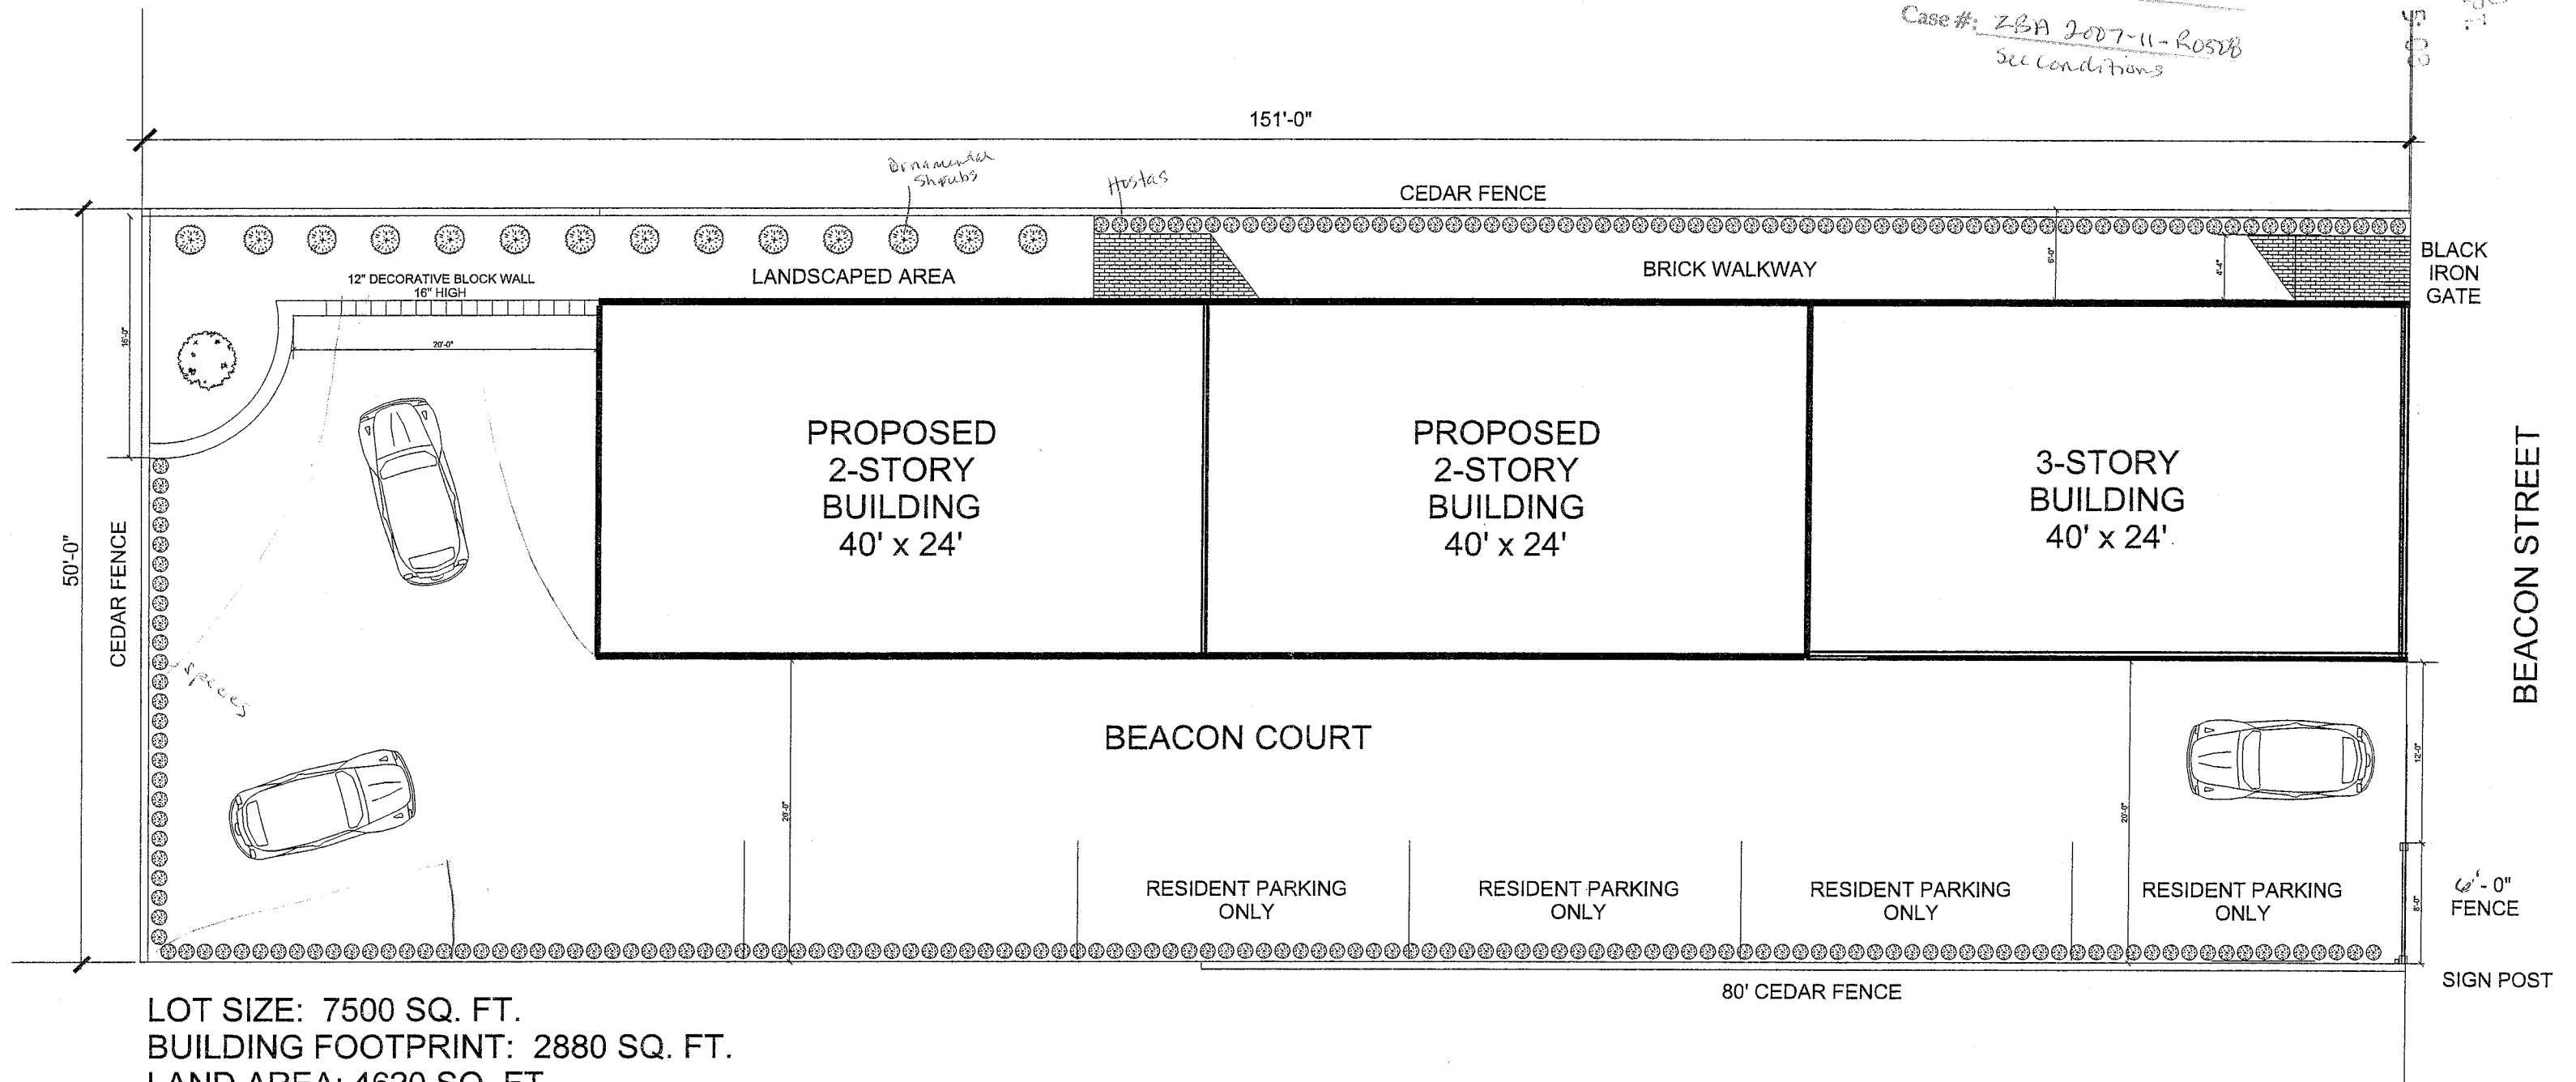

LOT SIZE: 7500 SQ. FT.
BUILDING FOOTPRINT: 2880 SQ. FT.
LAND AREA: 4620 SQ. FT.
LANDSCAPE AREA: 704 SQ. FT. (15% OF LAND AREA)

SITE PLAN

Scale: 1" = 10'