

6 - 8 Beacon Street




Revisions:	

Date: 12-14-2010
Scale: As indicated
Drawn by: MMS Checked by: DC
Project: 10081.00

Title:
FLOOR PLANS

Drawing:

A1-1

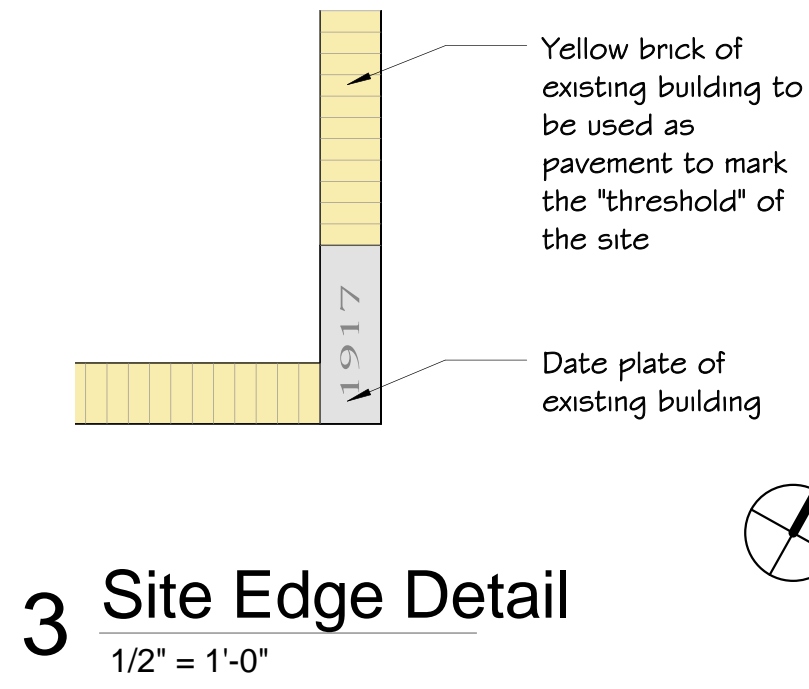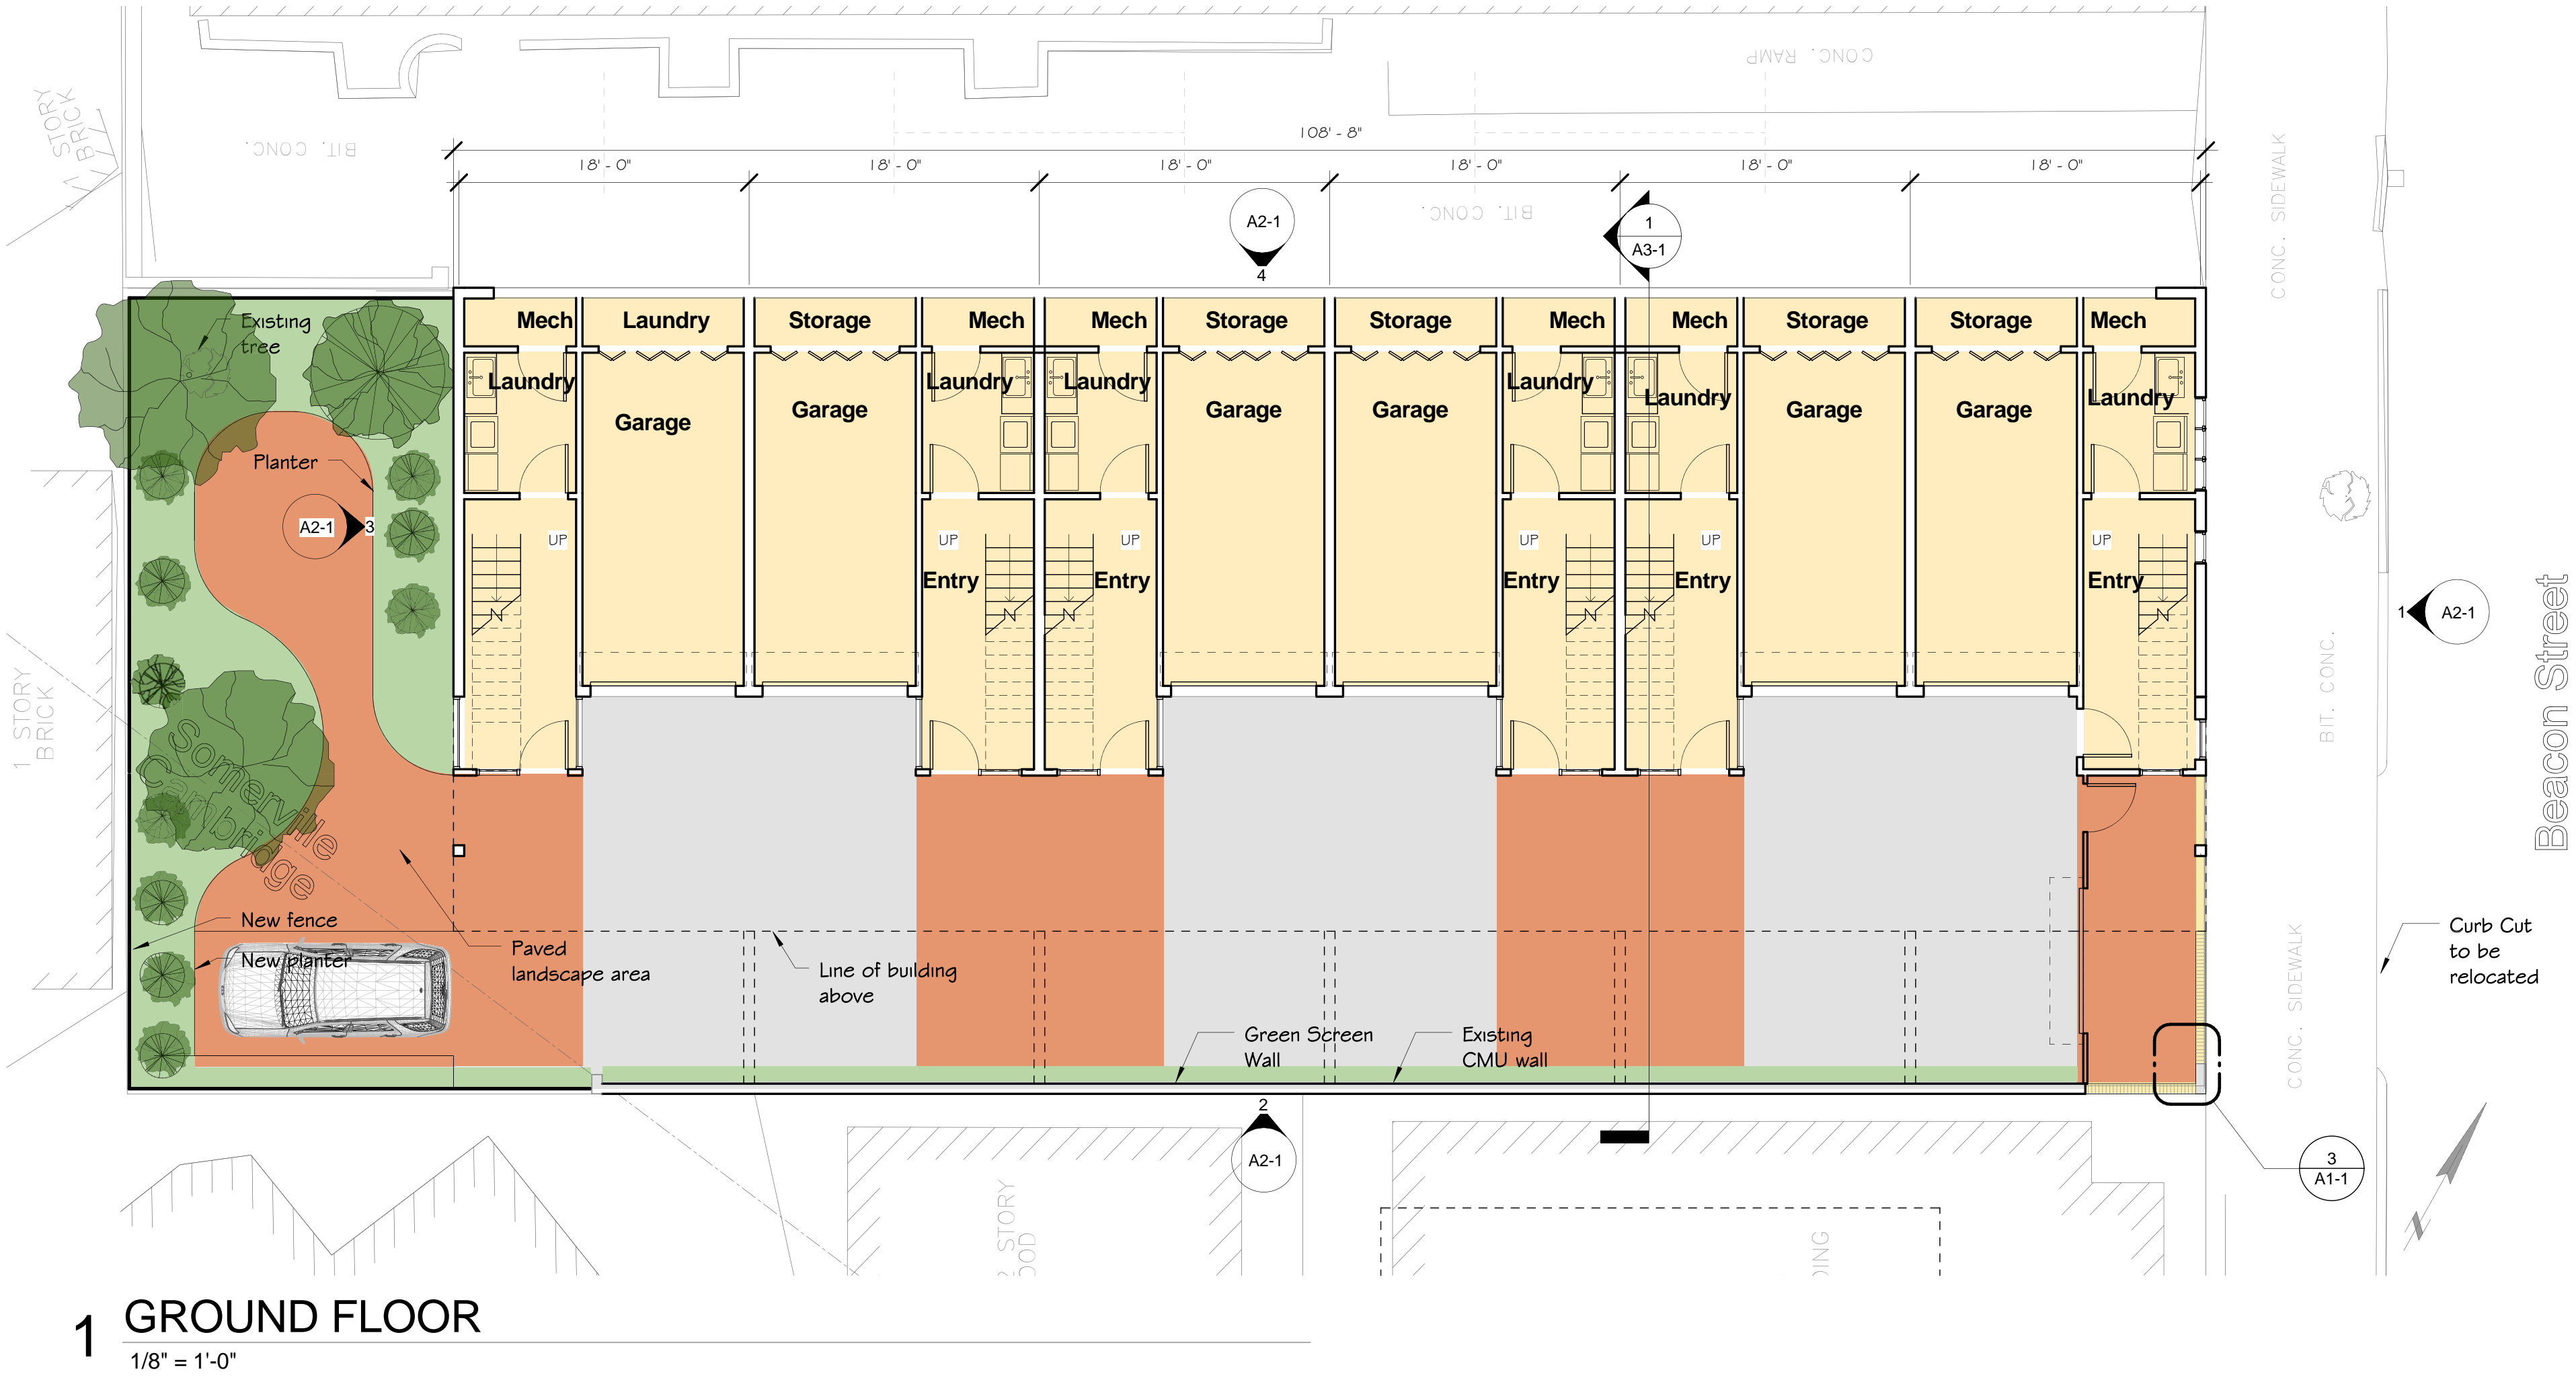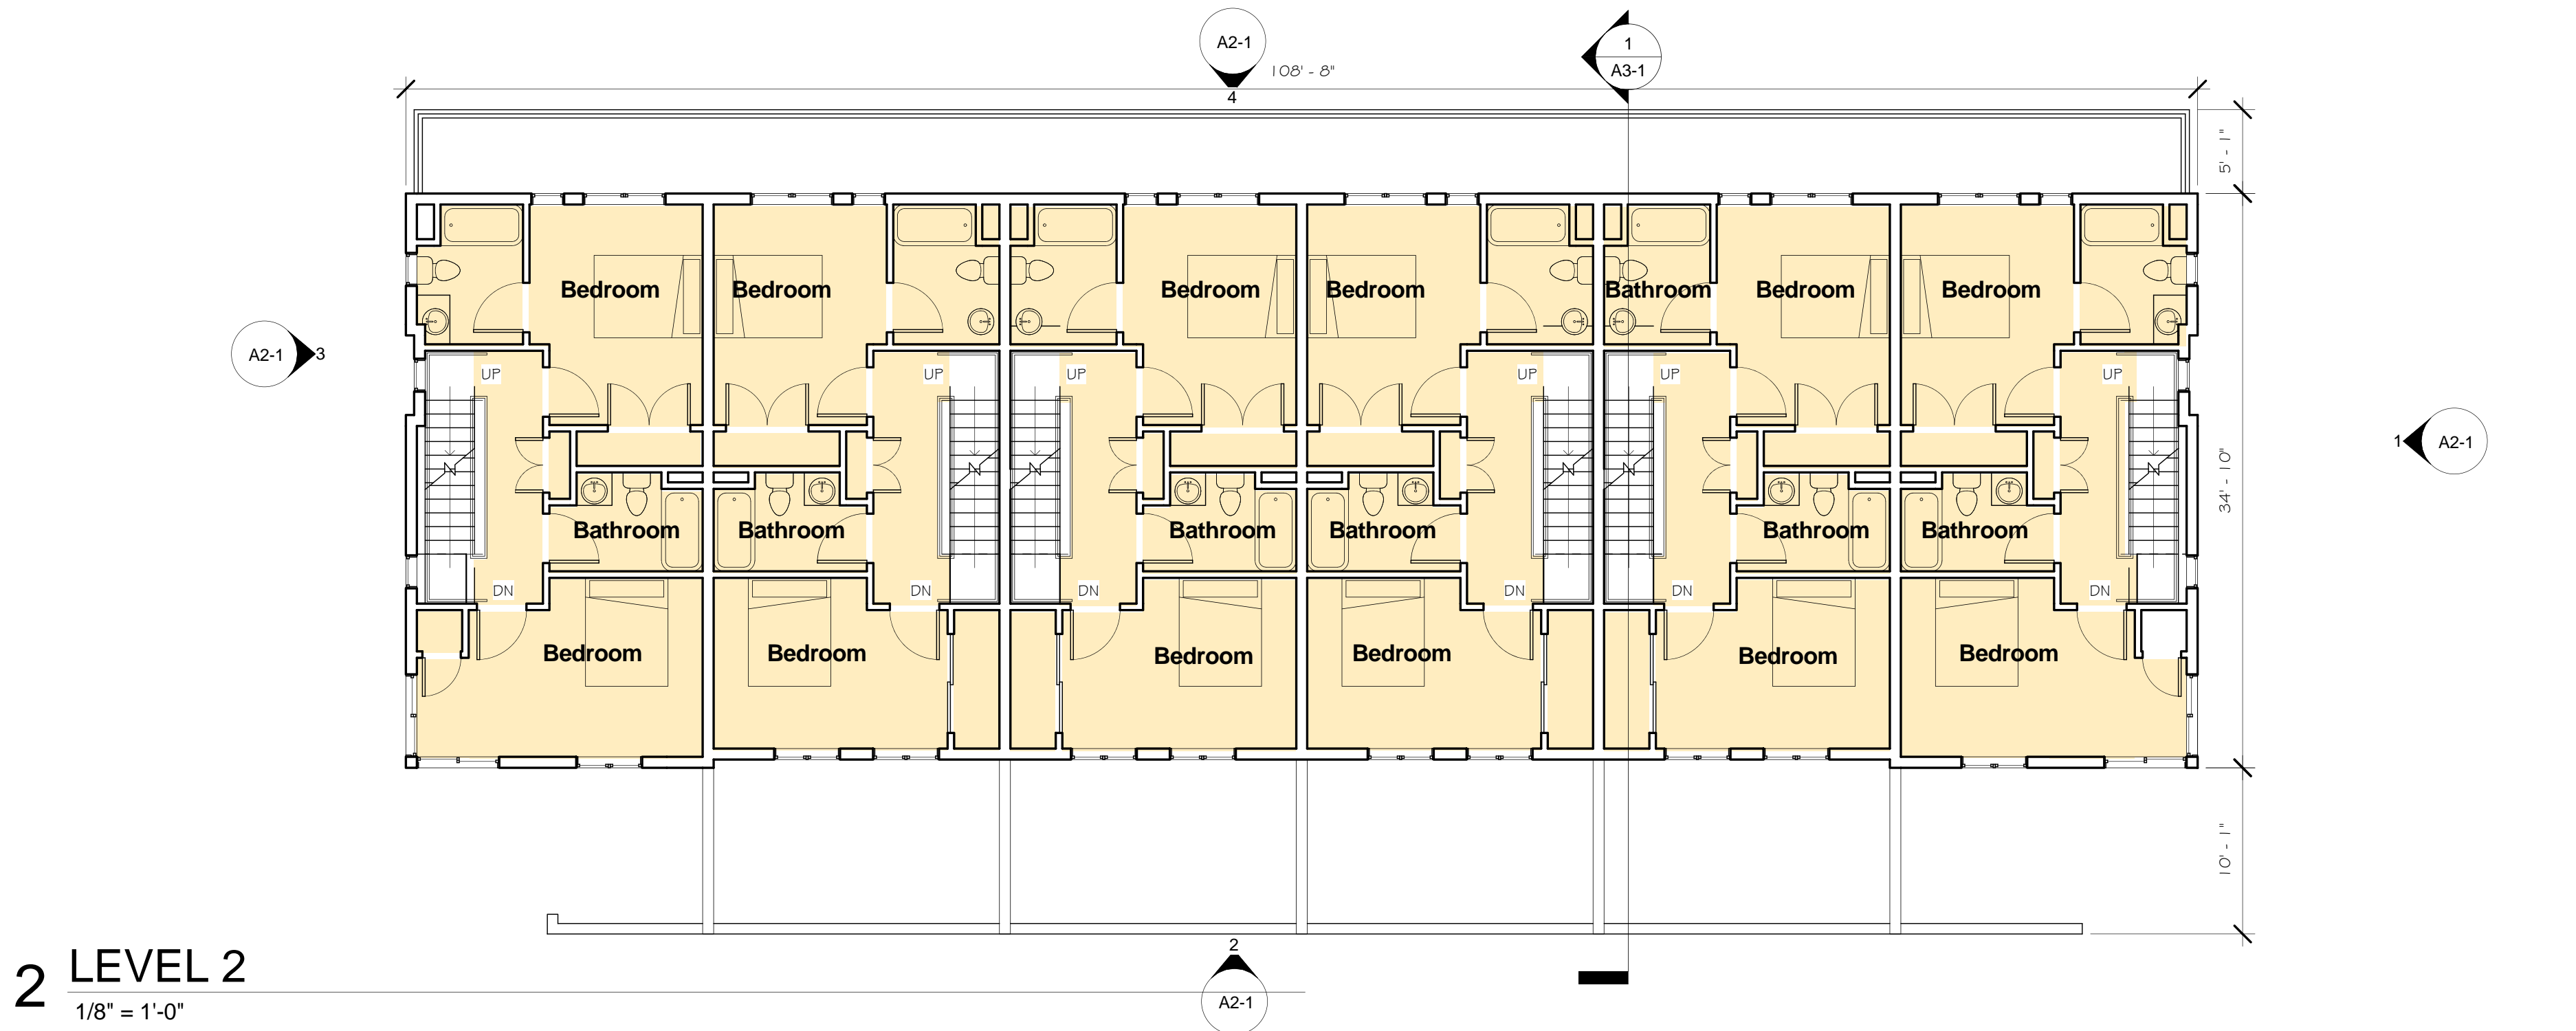


Revisions:	


Date: 12-14-2010
Scale: 1/8" = 1'-0"
Drawn by: MMS Checked by: Checker
Project: 10081.00

Title:
FLOOR PLANS

Drawing:
A1-2

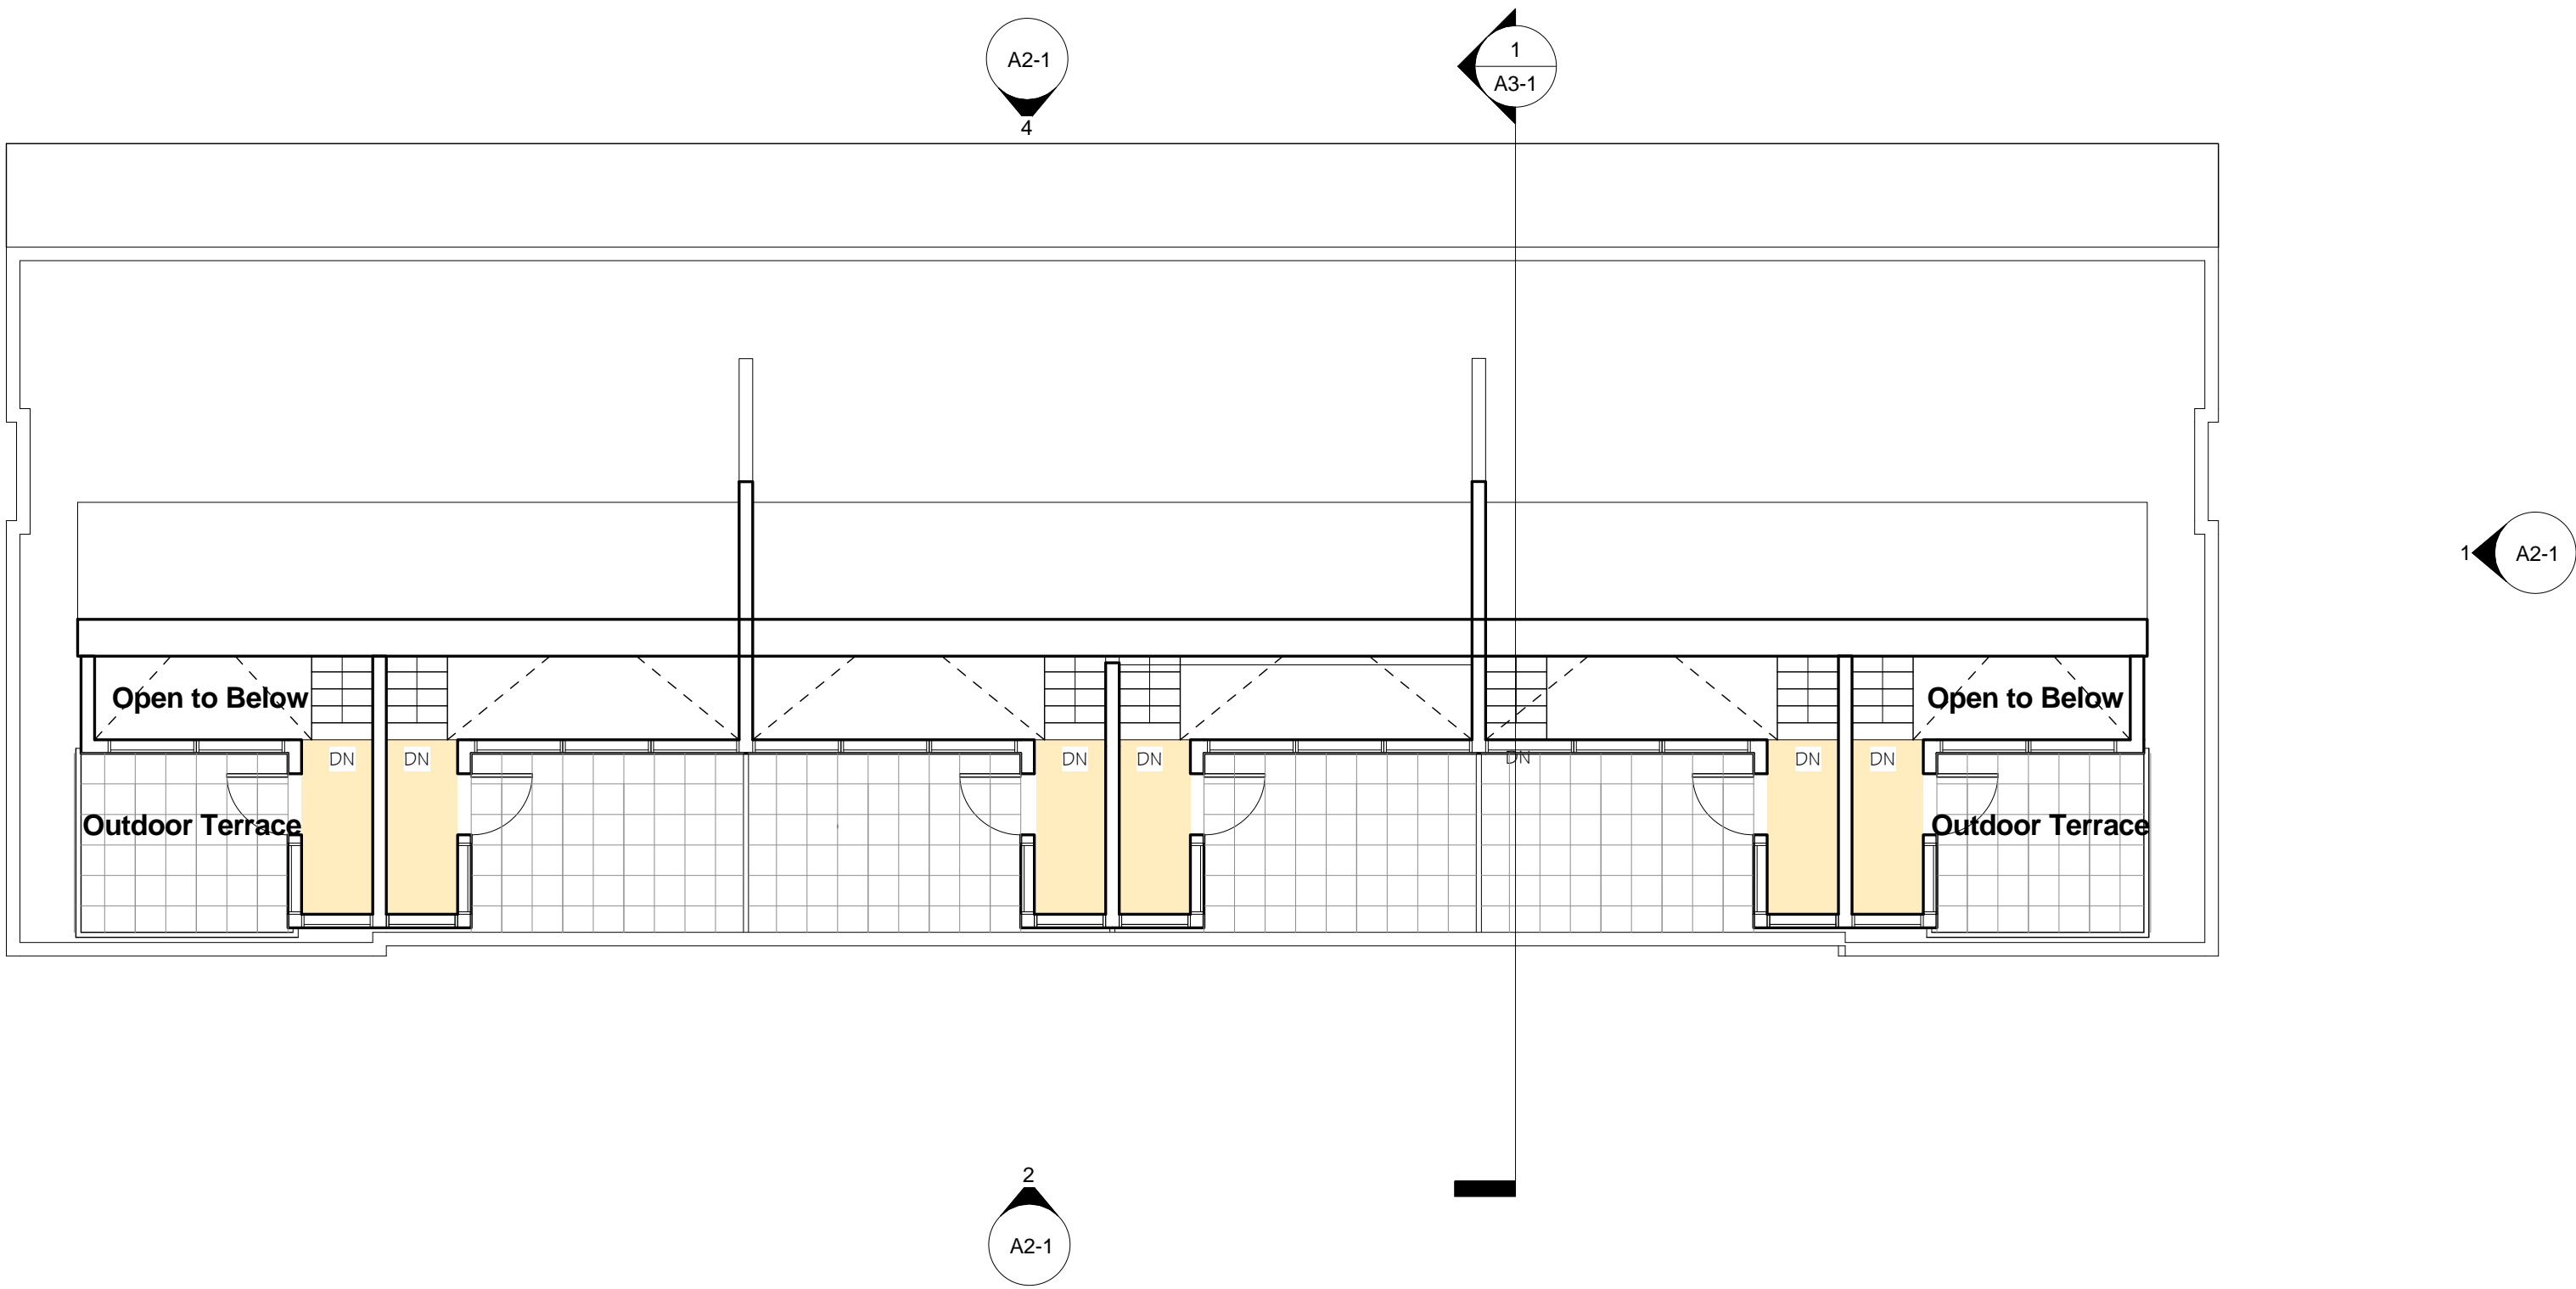

2 ROOF LEVEL
1/8" = 1'-0"

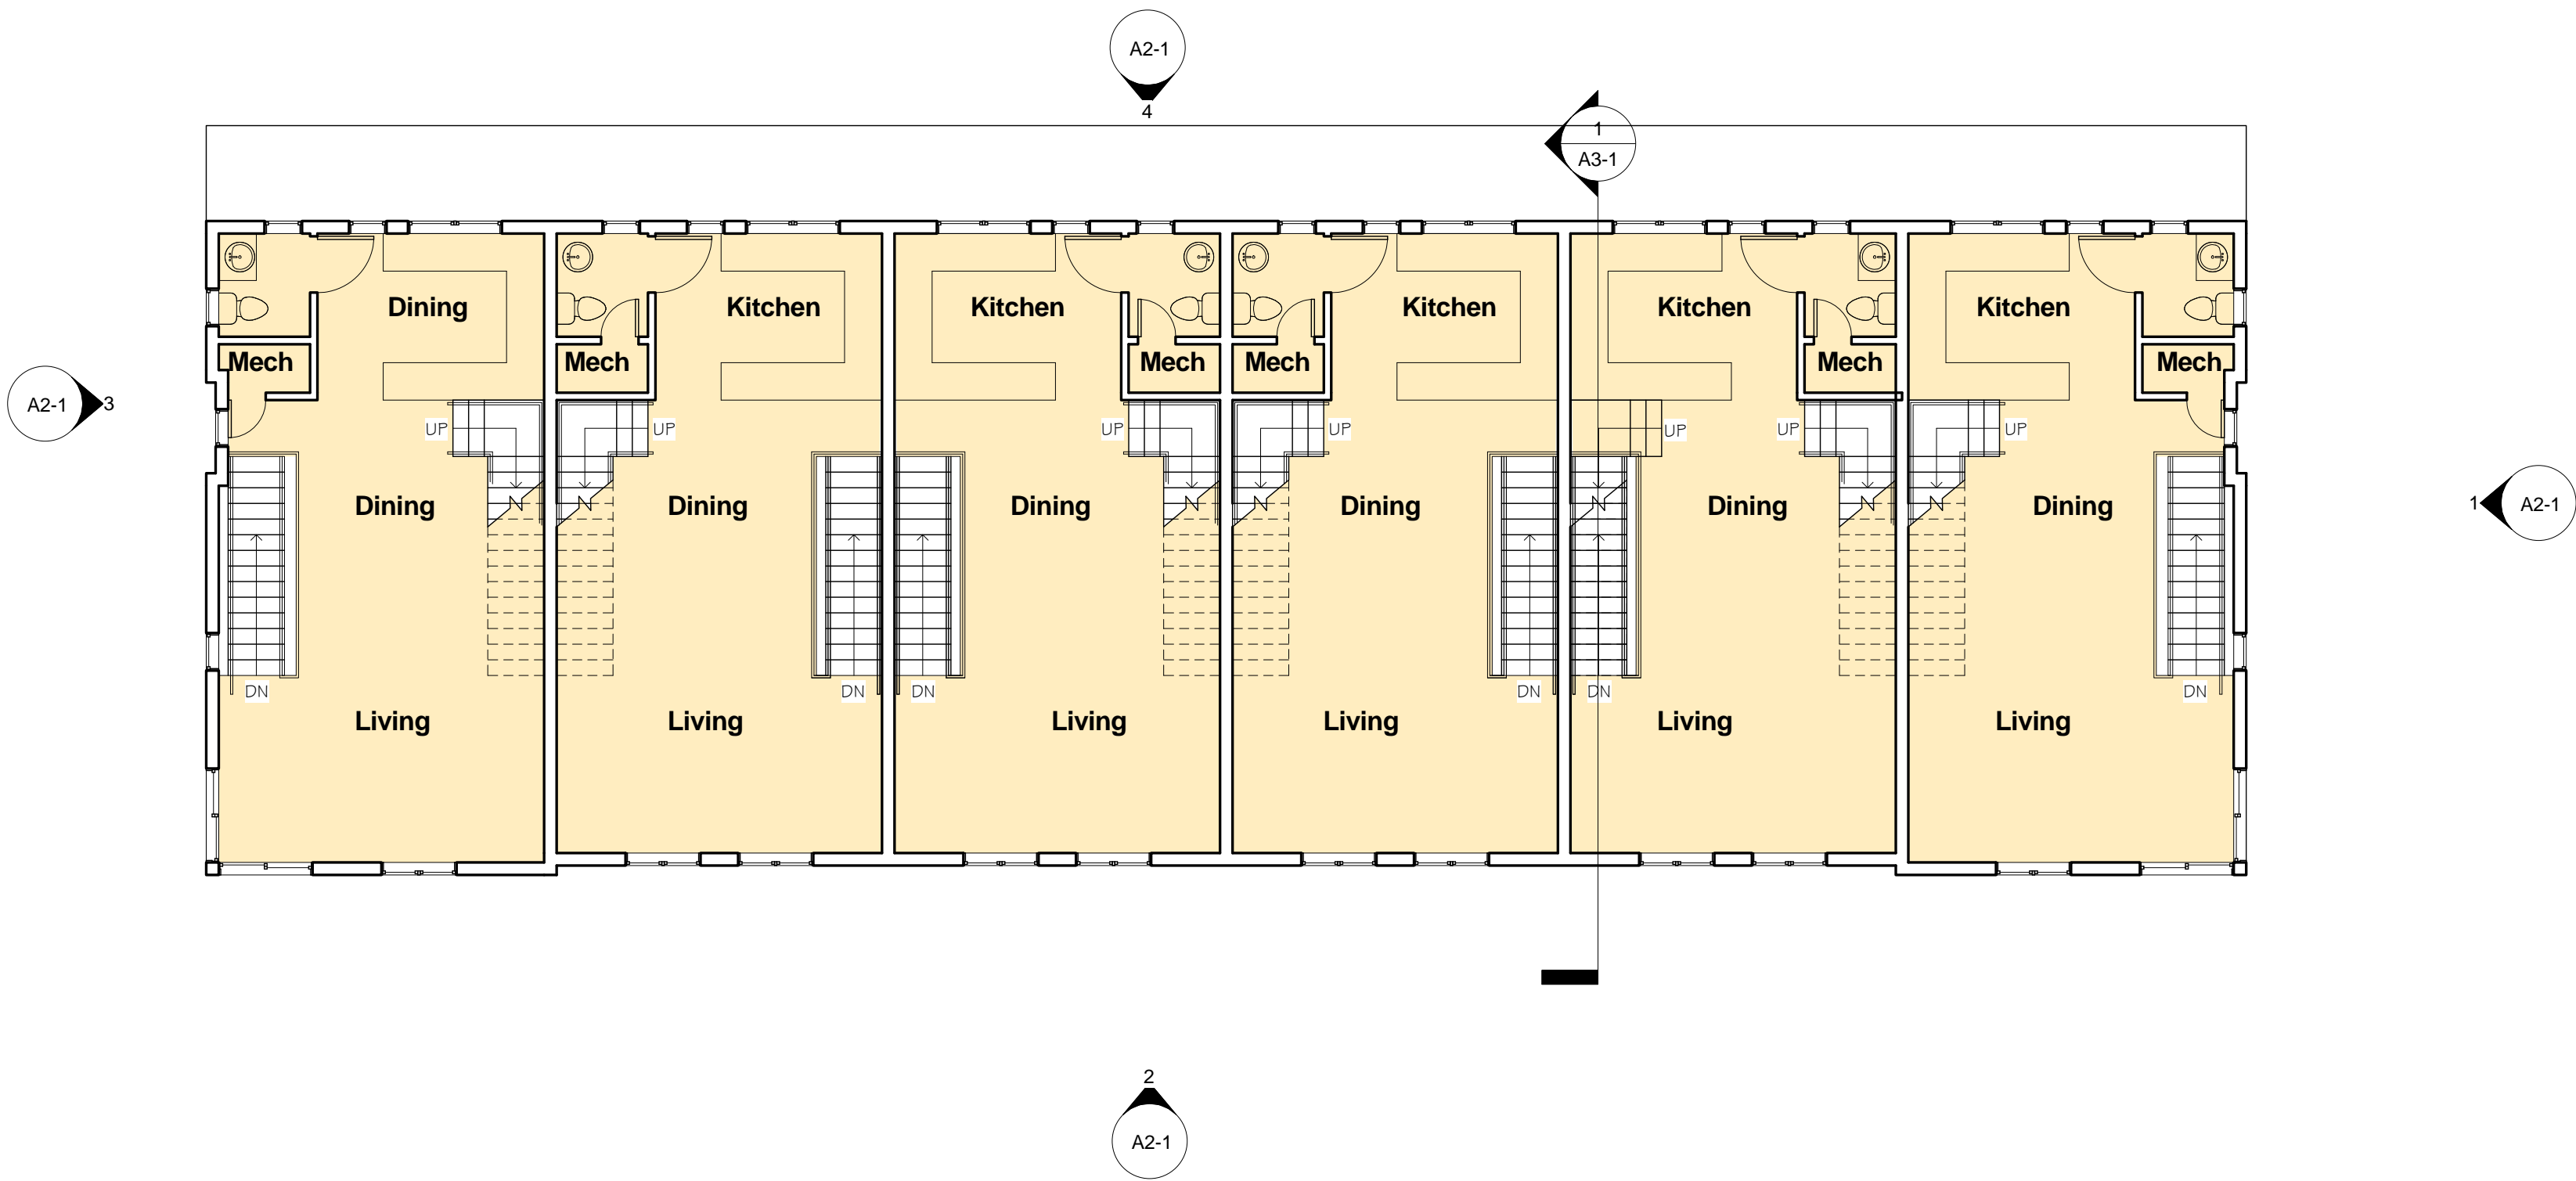

1 LEVEL 3
1/8" = 1'-0"



client
Inman Square Lofts, LLC
24 Crafts Road
Chestnut Hill, MA 02467
617-733-5112

6 - 8 Beacon Street


Revisions:	

Date: 12-14-2010
Scale: 1/8" = 1'-0"
Drawn by: MMS Checked by: DC
Project: 10081.00

Title:
**BUILDING
ELEVATIONS**

Drawing:

A2-1

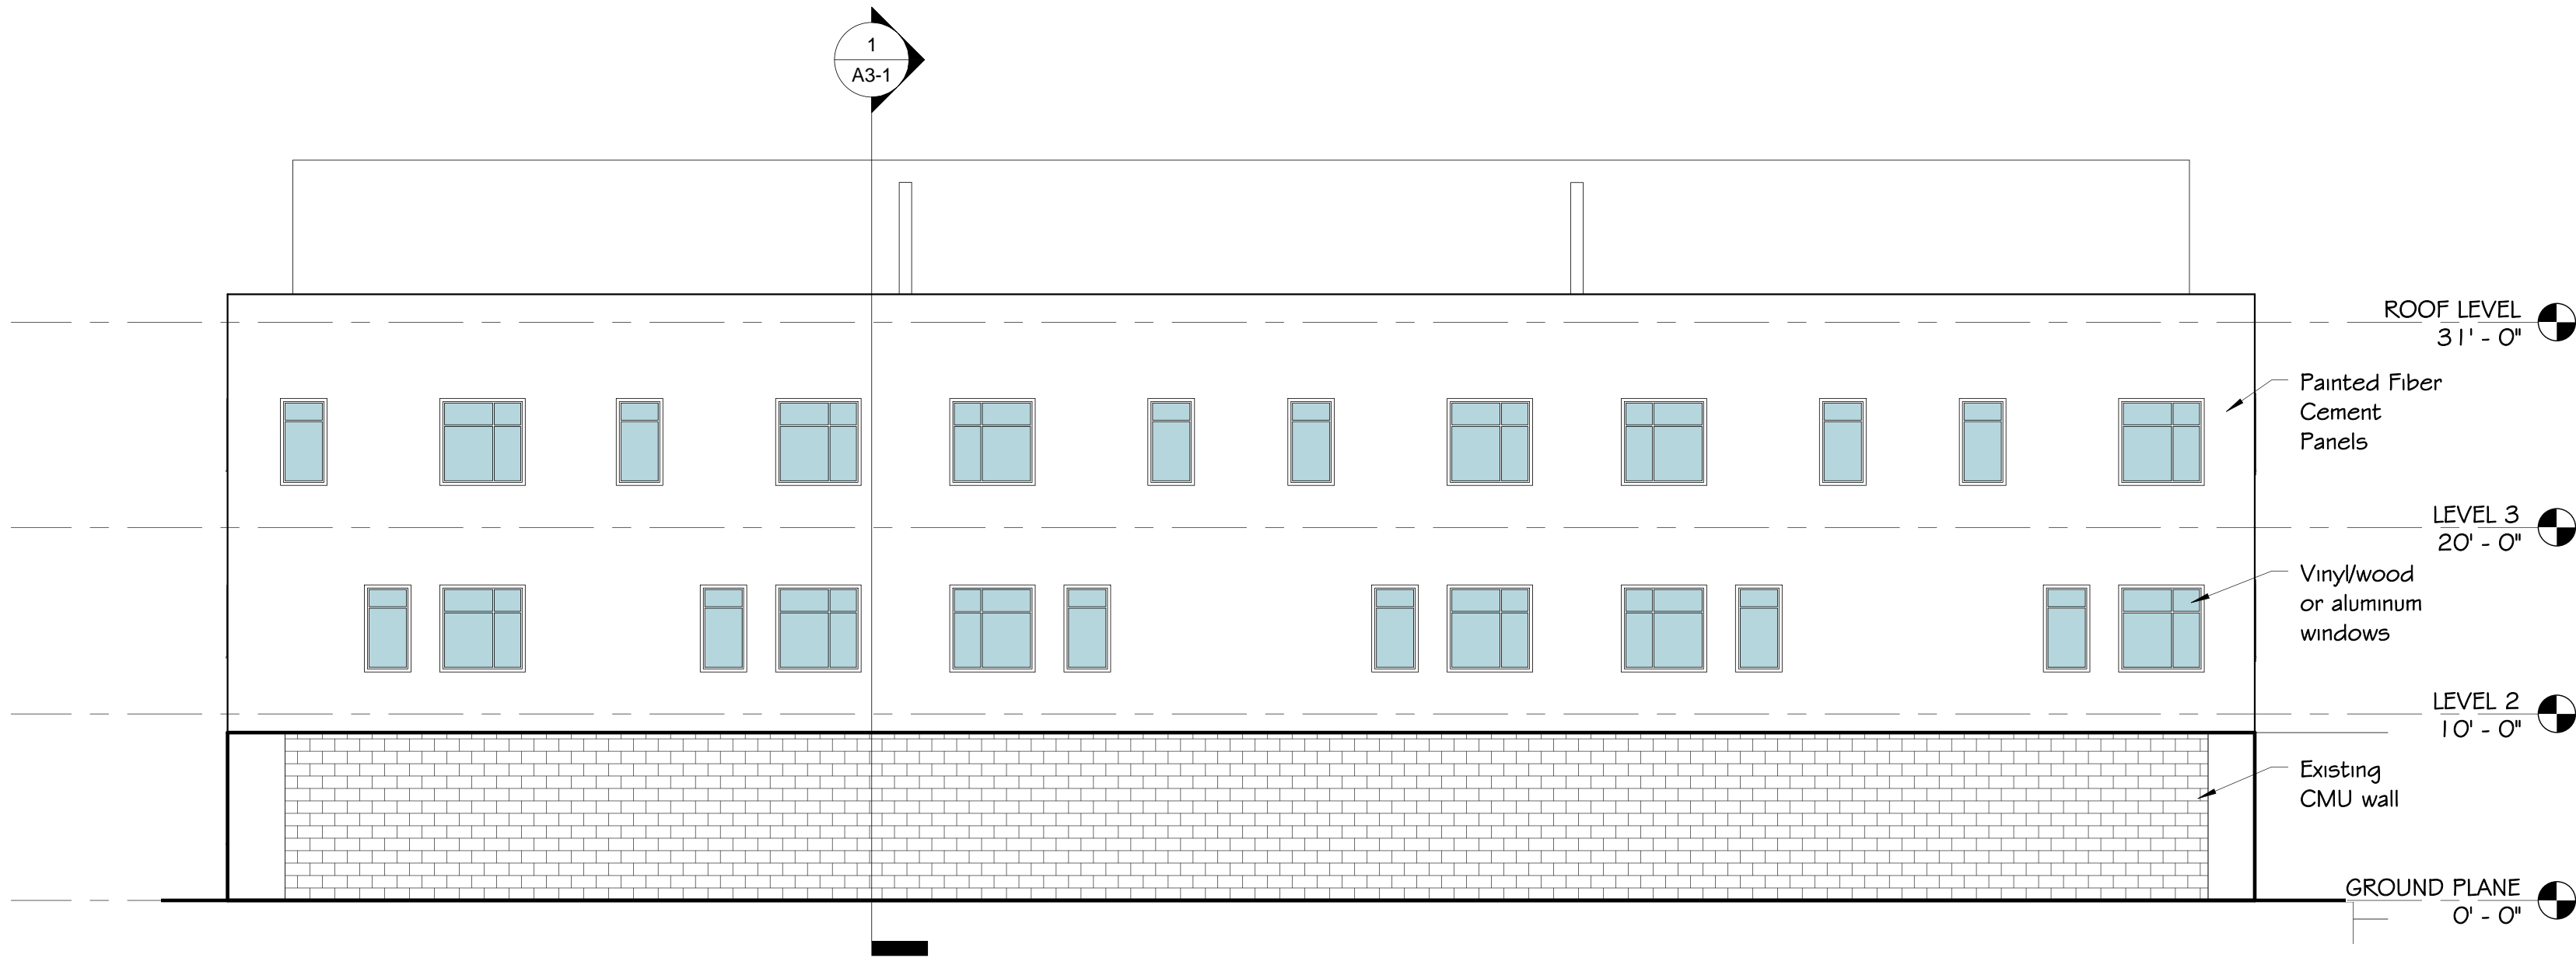

4 WEST ELEVATION
1/8" = 1'-0"



3 SOUTH ELEVATION
1/8" = 1'-0"



2 EAST ELEVATION
1/8" = 1'-0"



1 NORTH ELEVATION - BEACON STREET
1/8" = 1'-0"