


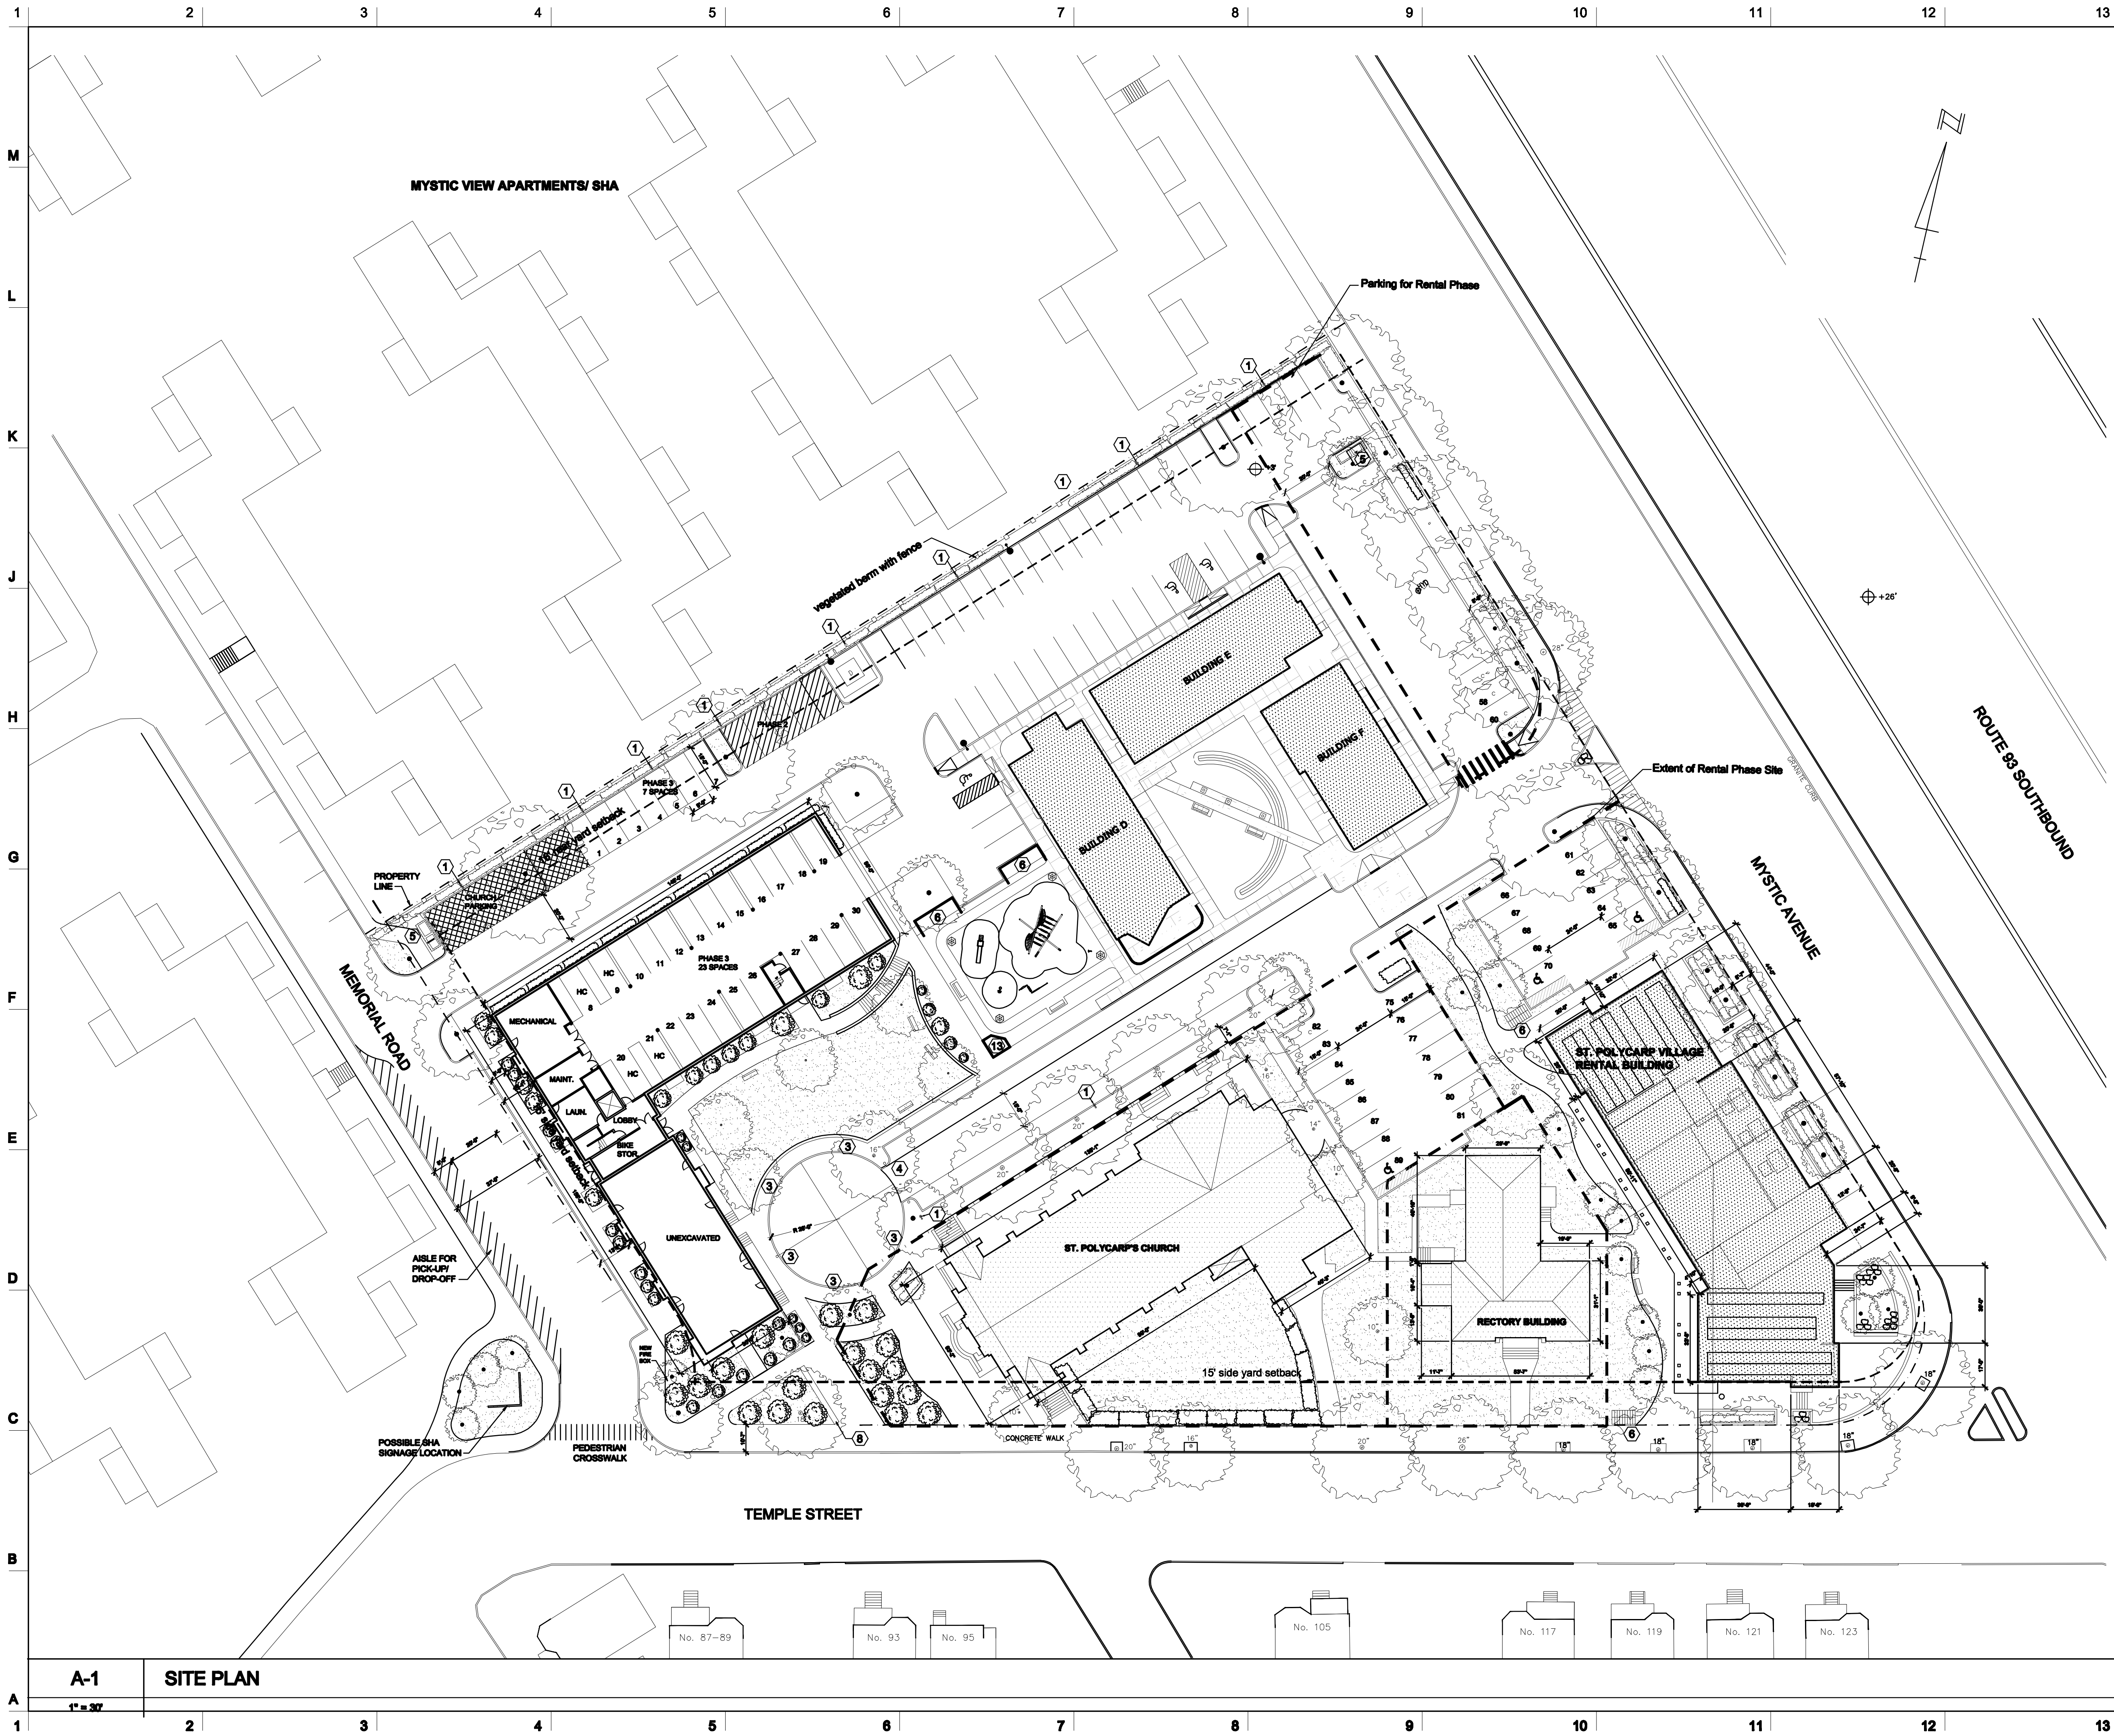

NOTES

DO NOT SCALE DRAWINGS.

- ① POLE LIGHTING
- ② PEDESTRIAN LIGHTING
- ③ TRAFFIC BOLLARD
- ④ CHAINED TRAFFIC GATE
- ⑤ FENCE-ENCLOSED DUMPSTER
- ⑥ BICYCLE RACK
- ⑦ PLAYGROUND
- ⑧ HISTORICAL CHURCH MARKER
- ⑨ HISTORICAL CANAL MARKER
- ⑩ SHALLOW WATERWAY
- ⑪ GARDEN WATER FEATURE
- ⑫ CARD OPERATED GATE
- ⑬ HISTORICAL MARKER

--- PROPERTY LINE
--- PROPERTY SETBACK

- ⬆ BARRIER FREE PARKING SPACE
- ⬆ COMPACT CAR PARKING SPACE
- ⊕ APPROX. FINAL GRADE ELEVATION

CROSSWALK

PLAZA

PERVIOUS PAVING

BENCH

GRASS

GROUND COVER PLANTS/SHRUBS

WOODY SHRUB

NEW UNDERSTORY TREE

EXISTING SHADE TREE

NEW SHADE TREE

No.	REVISIONS/SUBMISSIONS	Date
-----	-----------------------	------



**DAVIS
SQUARE**
ARCHITECTS

240A Elm St.,
Somerville, MA 02144
617.628.5700
www.davissquarearchitects.com

Consultant

Project
SAINT POLYCARP VILLAGE- Phase 3
SOMERVILLE, MA

Title
MASTER PLAN

Designed
IR, DL
Checked
IR
Project No.
10063.00
Scale
1"=30'
Date
3.16.11

Drawing No.

L001



G-1	MYSTIC AVE. ELEVATION
1/8" = 1'-0"	



A-1	SHA ELEVATION
1/8" = 1'-0"	


NOTES

DO NOT SCALE DRAWINGS.

MATERIAL LEGEND

- ① 5" EXPOSURE PAINTED FIBER CEMENT LAP SIDING
- ② 8" EXPOSURE PAINTED FIBER CEMENT LAP SIDING
- ③ PAINTED FIBER CEMENT PANEL AND BATTEN
- ④ ALUMINUM STORFRONT

No.	REVISIONS/SUBMISSIONS	Date

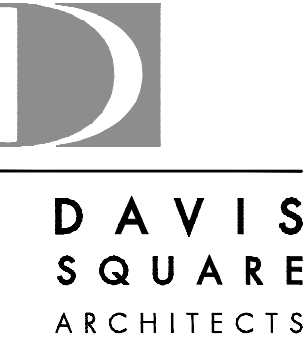

**DAVIS
SQUARE**
ARCHITECTS

240A Elm St.,
Somerville, MA 02144
617.628.5700
www.davissquarearchitects.com

Consultant

Project CONSTRUCTION OF
SAINT POLYCARP VILLAGE- PHASE 3
SOMERVILLE, MA

Title **ELEVATIONS**

Designed DL,IR	Drawing No. A201
Checked IR	
Project No. 10063.00	
Scale AS NOTED	
Date 3.09.11	



G-1 MEMORIAL ROAD ELEVATION

1/8" = 1'-0"



A-1 BUTLER ROAD ELEVATION

1/8" = 1'-0"

NOTES

DO NOT SCALE DRAWINGS.

MATERIAL LEGEND

- ① 5" EXPOSURE PAINTED FIBER CEMENT LAP SIDING
- ② 8" EXPOSURE PAINTED FIBER CEMENT LAP SIDING
- ③ PAINTED FIBER CEMENT PANEL AND BATTEN
- ④ ALUMINUM STORFRONT

No.	REVISIONS/SUBMISSIONS	Date



**DAVIS
SQUARE**
ARCHITECTS


240A Elm St.,
Somerville, MA 02144
617.628.5700
www.davissquarearchitects.com

Consultant

Project CONSTRUCTION OF
SAINT POLYCARP VILLAGE- PHASE 3
SOMERVILLE, MA

Title ELEVATIONS

Designed DL,IR	Drawing No. A200
Checked IR	
Project No. 10063.00	
Scale AS NOTED	
Date 3.09.11	

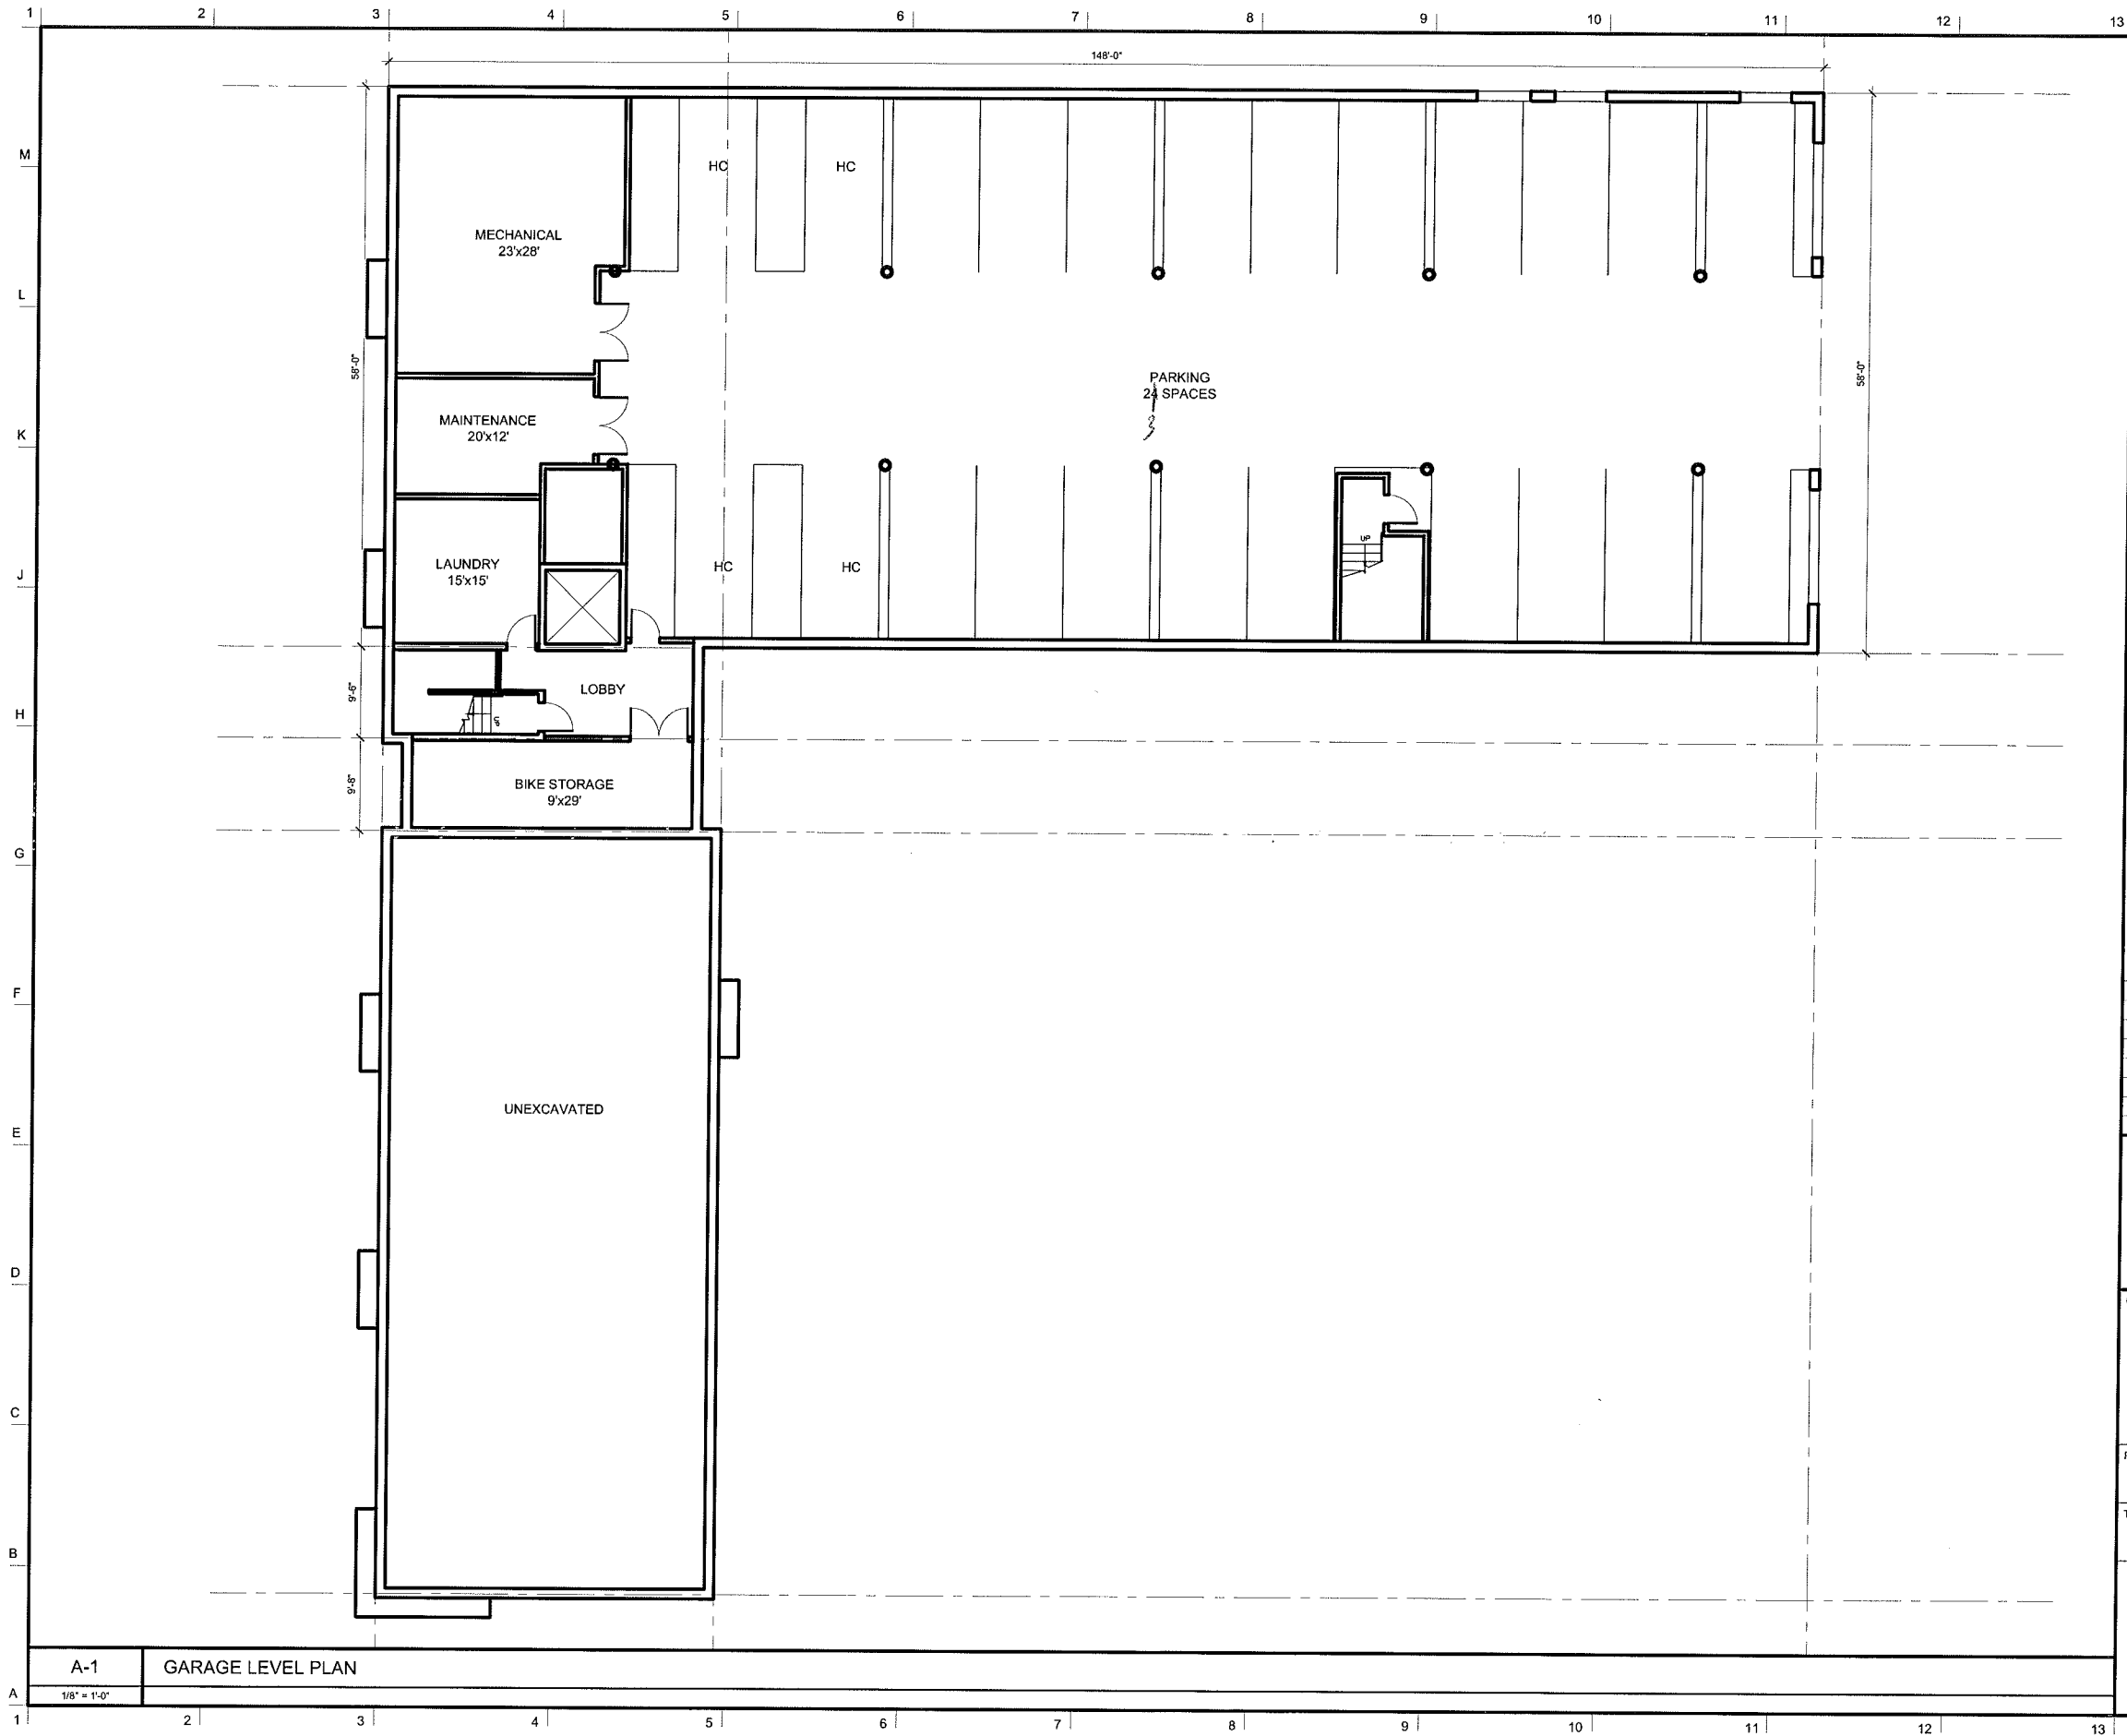

NOTES

DO NOT SCALE DRAWINGS.

No.	REVISIONS/SUBMISSIONS	Date

DAVIS
SQUARE
ARCHITECTS

240A Elm St.,
Somerville, MA 02144
617.628.5700
www.davisquarearchitect.com

Consultant

Project


CONSTRUCTION OF
SAINT POLYCARP VILLAGE- PHASE 3
SOMERVILLE, MA

Title

GARAGE PLAN

Designed DLIR	A100
Checked IR	
Project No. 10063.00	
Scale 1/8"=1'-0"	
Date 2.11.11	

© 10/10083 - St. Polycarp Village- Phase 3/SPV Phase 3 One Stop Sept2010/SITE SCHEMES/Study/SPV3-Phase.dwg

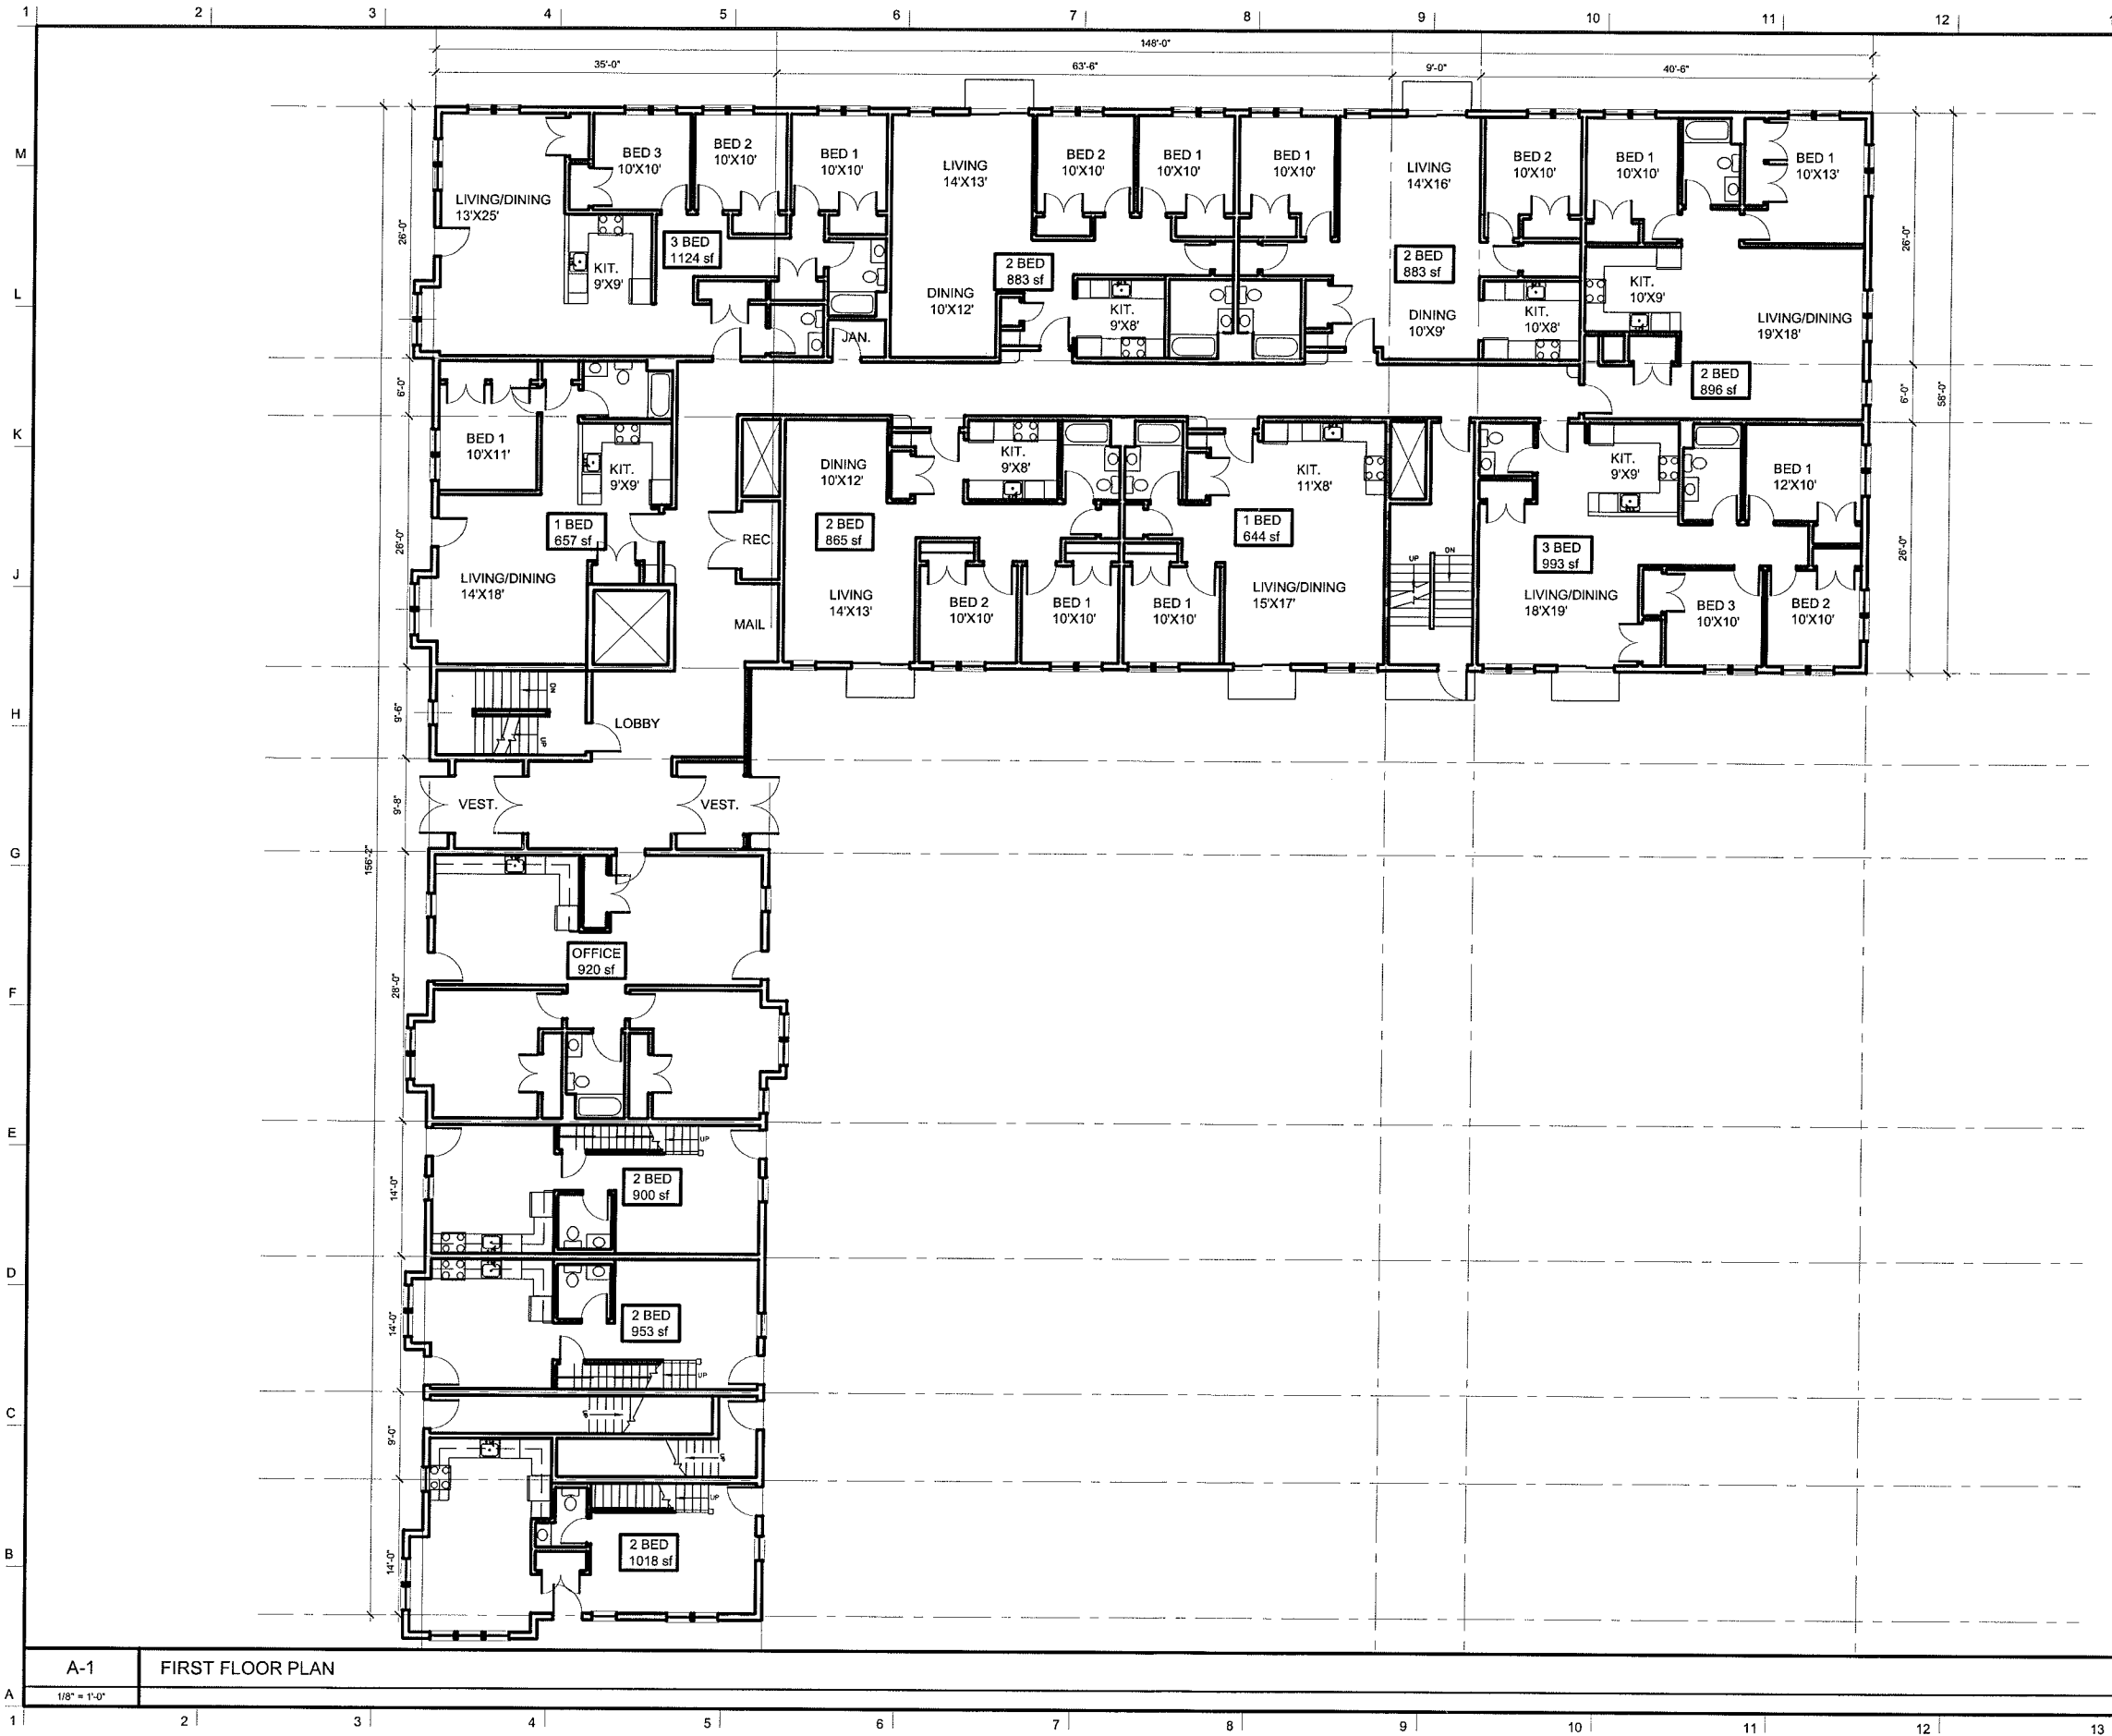

NOTES

DO NOT SCALE DRAWINGS.

No.	REVISIONS/SUBMISSIONS	Date

DAVIS
SQUARE
ARCHITECTS

240A Elm St.
Somerville, MA 02144
617.628.5700
www.davisquarearchitect.com

Consultant

Project

CONSTRUCTION OF
SAINT POLYCARP VILLAGE- PHASE 3
SOMERVILLE, MA

Title

FIRST FLOOR PLAN

Designed
DLR

Checked
JR


Project No
10083.00

Scale
1/8"=1'-0"

Date
2.10.11

Drawing No.
A101

© Copyright 2011 Davis Square Architects, Inc.
G:\10\10083 - St. Polycarp Village- Phase 3\SPV Phase 3 One Stop Sep2010\SITE SCHEMES\Study\SPV3-Plans.dwg

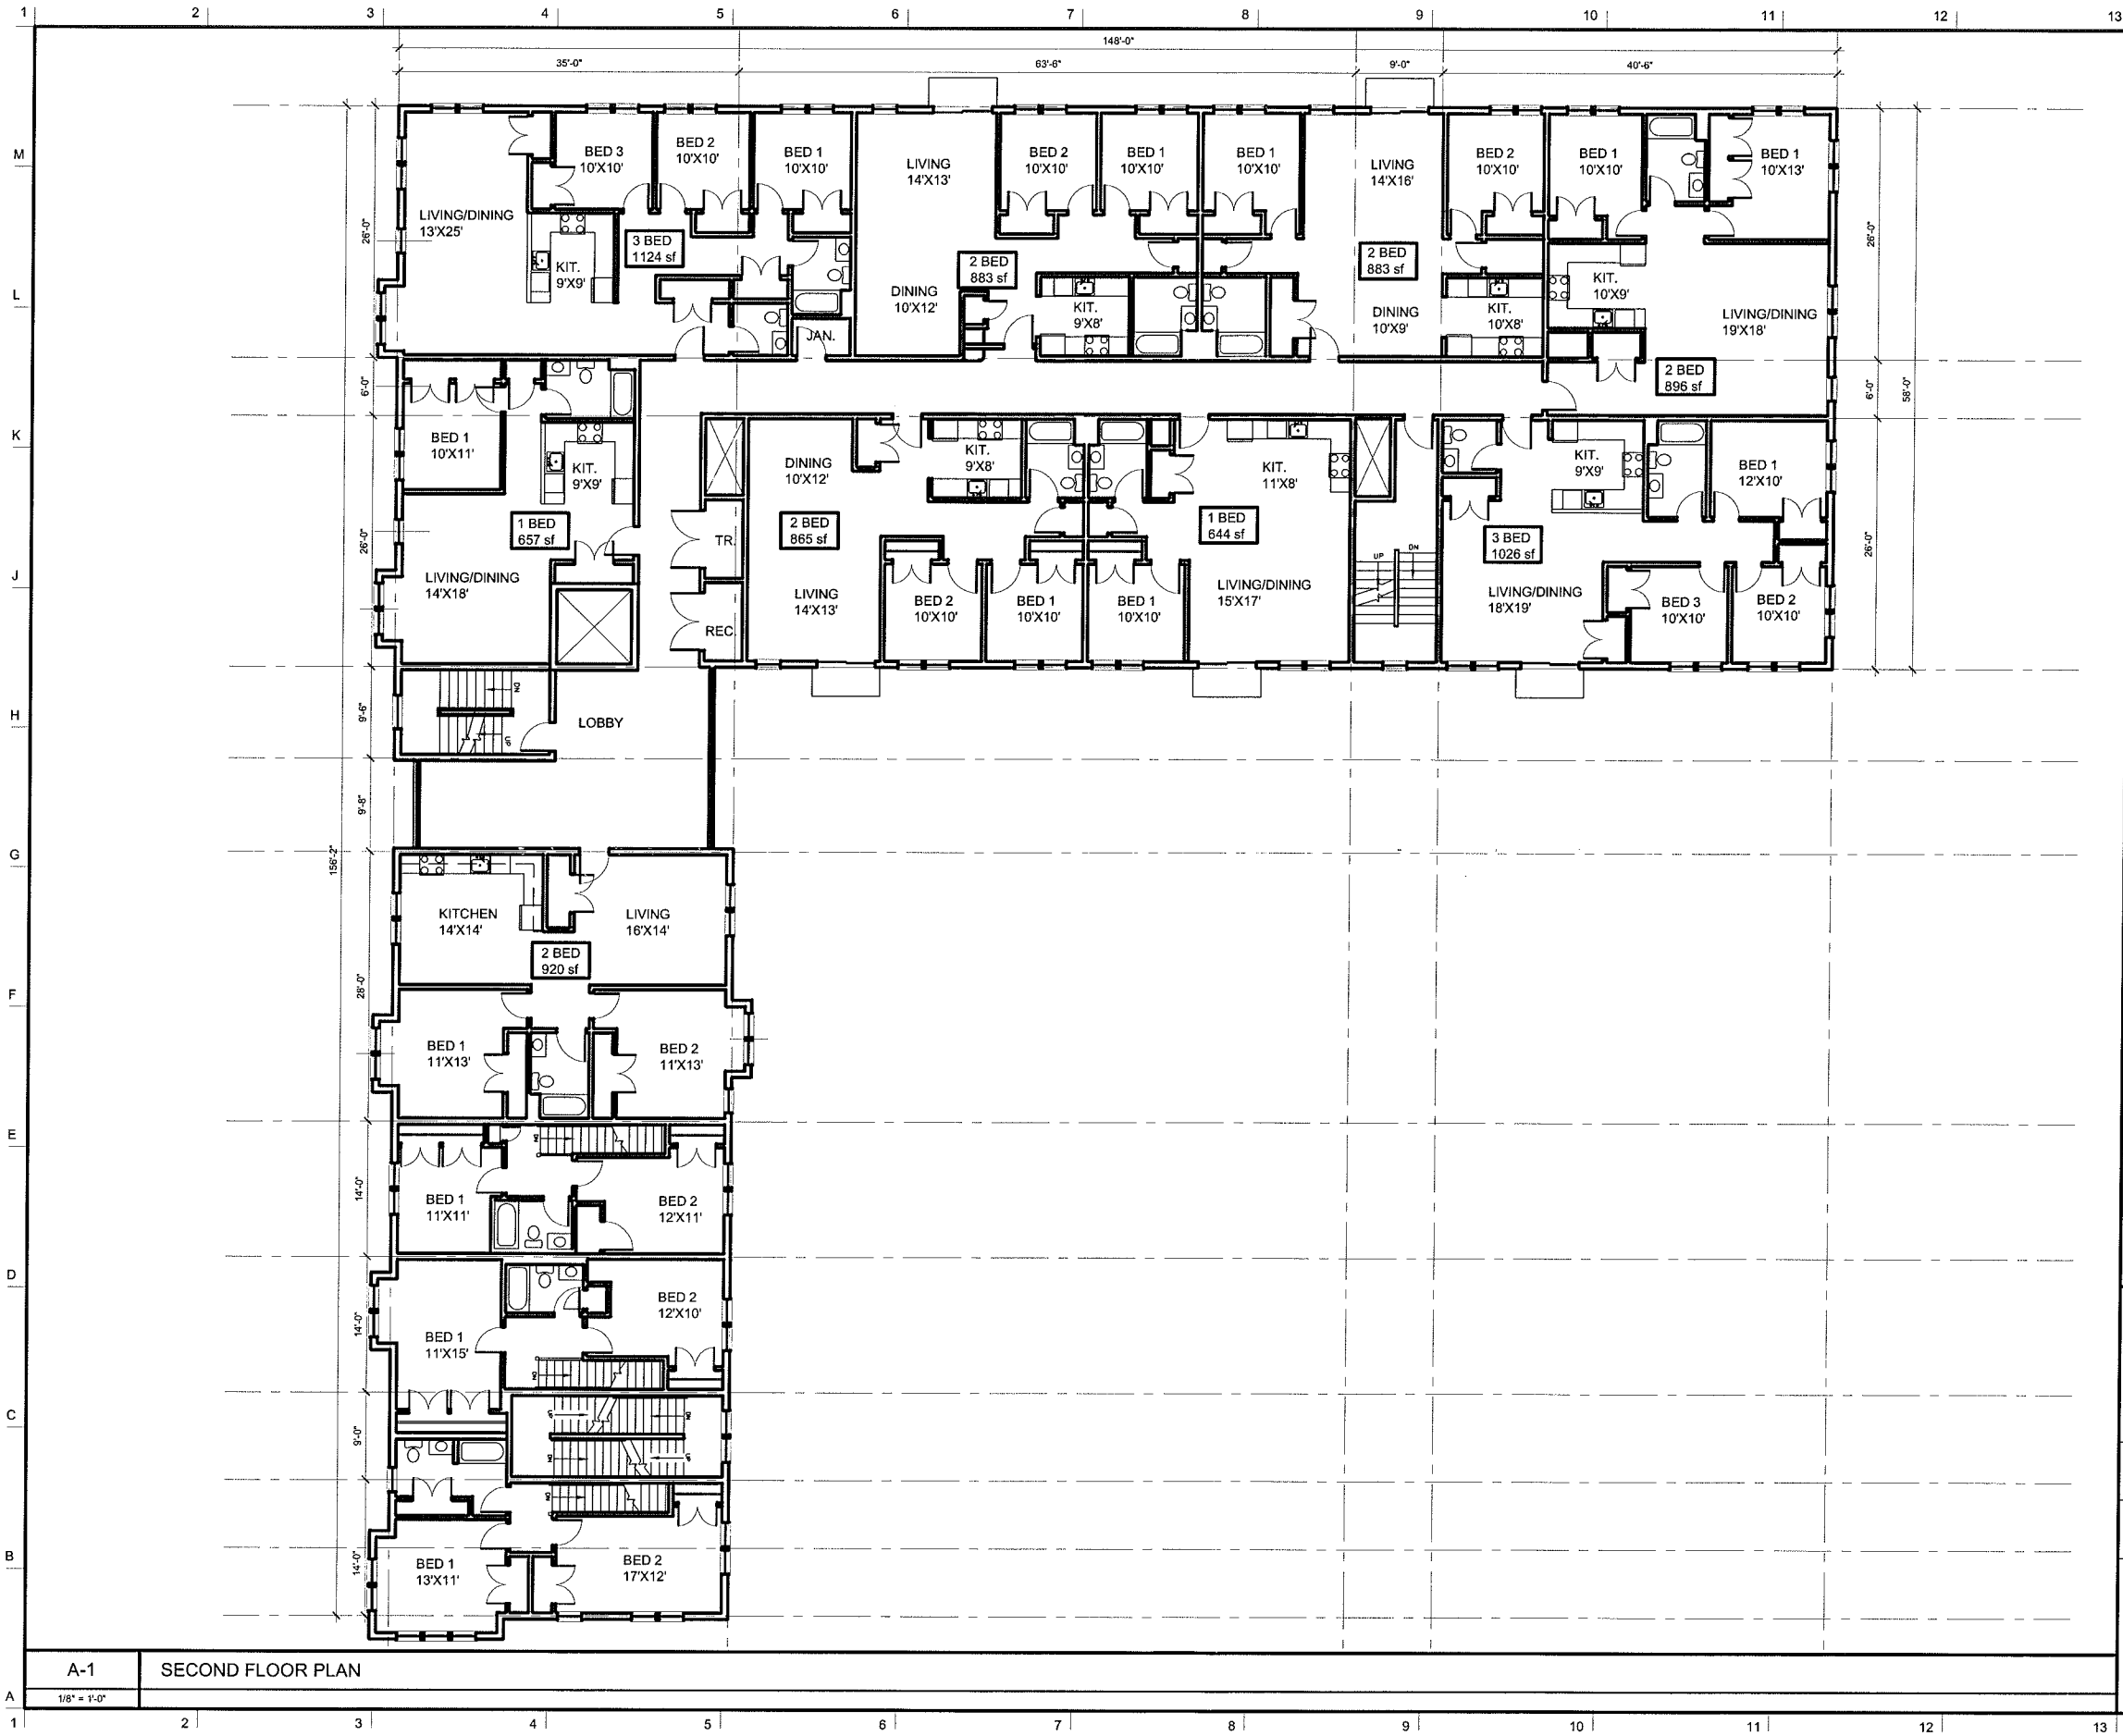

NOTES

DO NOT SCALE DRAWINGS.

No.	REVISIONS/SUBMISSIONS	Date

DAVIS
SQUARE
ARCHITECTS

240A Elm St.
Somerville, MA 02144
617.628.5700
www.davissquarearchitects.com

Consultant

Project

CONSTRUCTION OF
SAINT POLYCARP VILLAGE- PHASE 3
SOMERVILLE, MA

Title


SECOND FLOOR PLAN

Designed DLJR	Drawing No. A102
Checked IR	
Project No. 10063.00	
Scale 1/8" = 1'-0"	
Date 2.10.11	

1/8" = 1'-0"

A-1
SECOND FLOOR PLAN

G:\101063 - St. Polycarp Village- Phase 3\SPV Phase 3 One Stop Sep2010\SITE SCHEMES\Study\SPV3-Plans.dwg

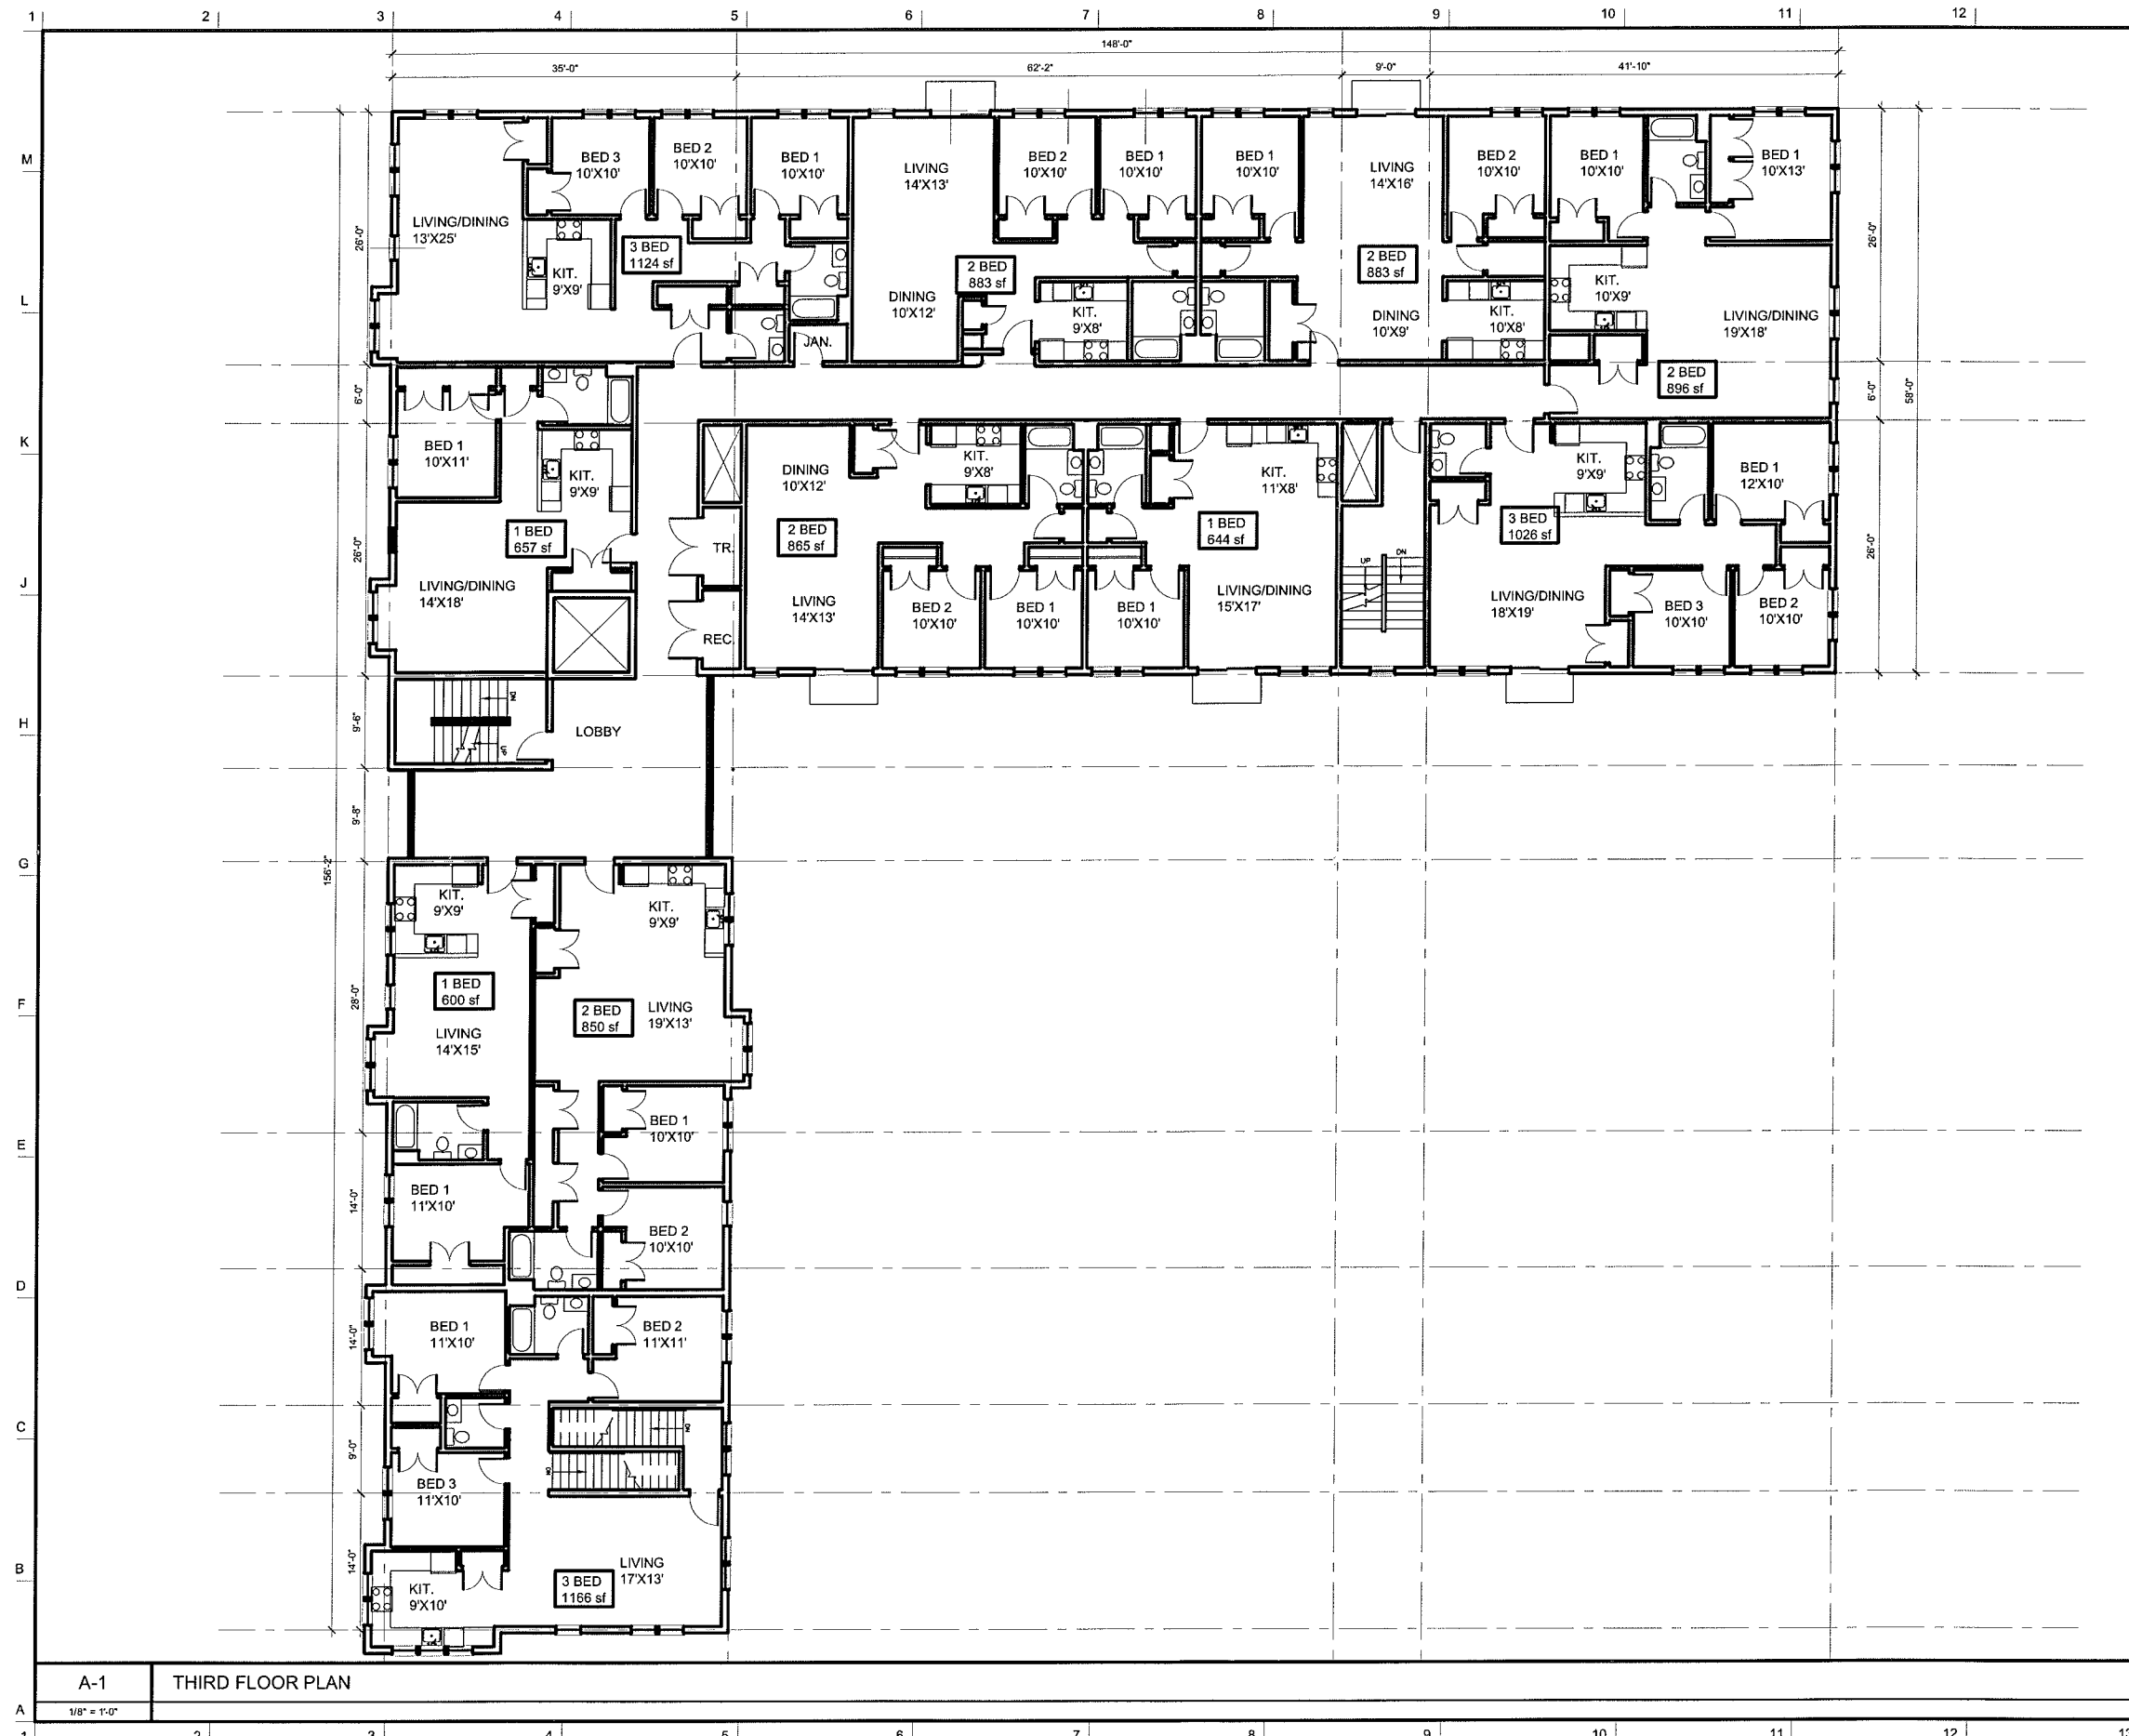

NOTES

DO NOT SCALE DRAWINGS.

No.	REVISIONS/SUBMISSIONS	Date
-----	-----------------------	------

DAVIS
SQUARE
ARCHITECTS

240A Elm St.
Somerville, MA 02144
617.628.5700
www.davissquarearchitects.com

Consultant


Project CONSTRUCTION OF
SAINT POLYCARP VILLAGE- PHASE 3
SOMERVILLE, MA

Title **THIRD FLOOR PLAN**

Designed	DL, JR
Checked	IR
Project No.	10063.00
Scale	1/8" = 1'-0"
Date	2.10.11

Drawing No

A103

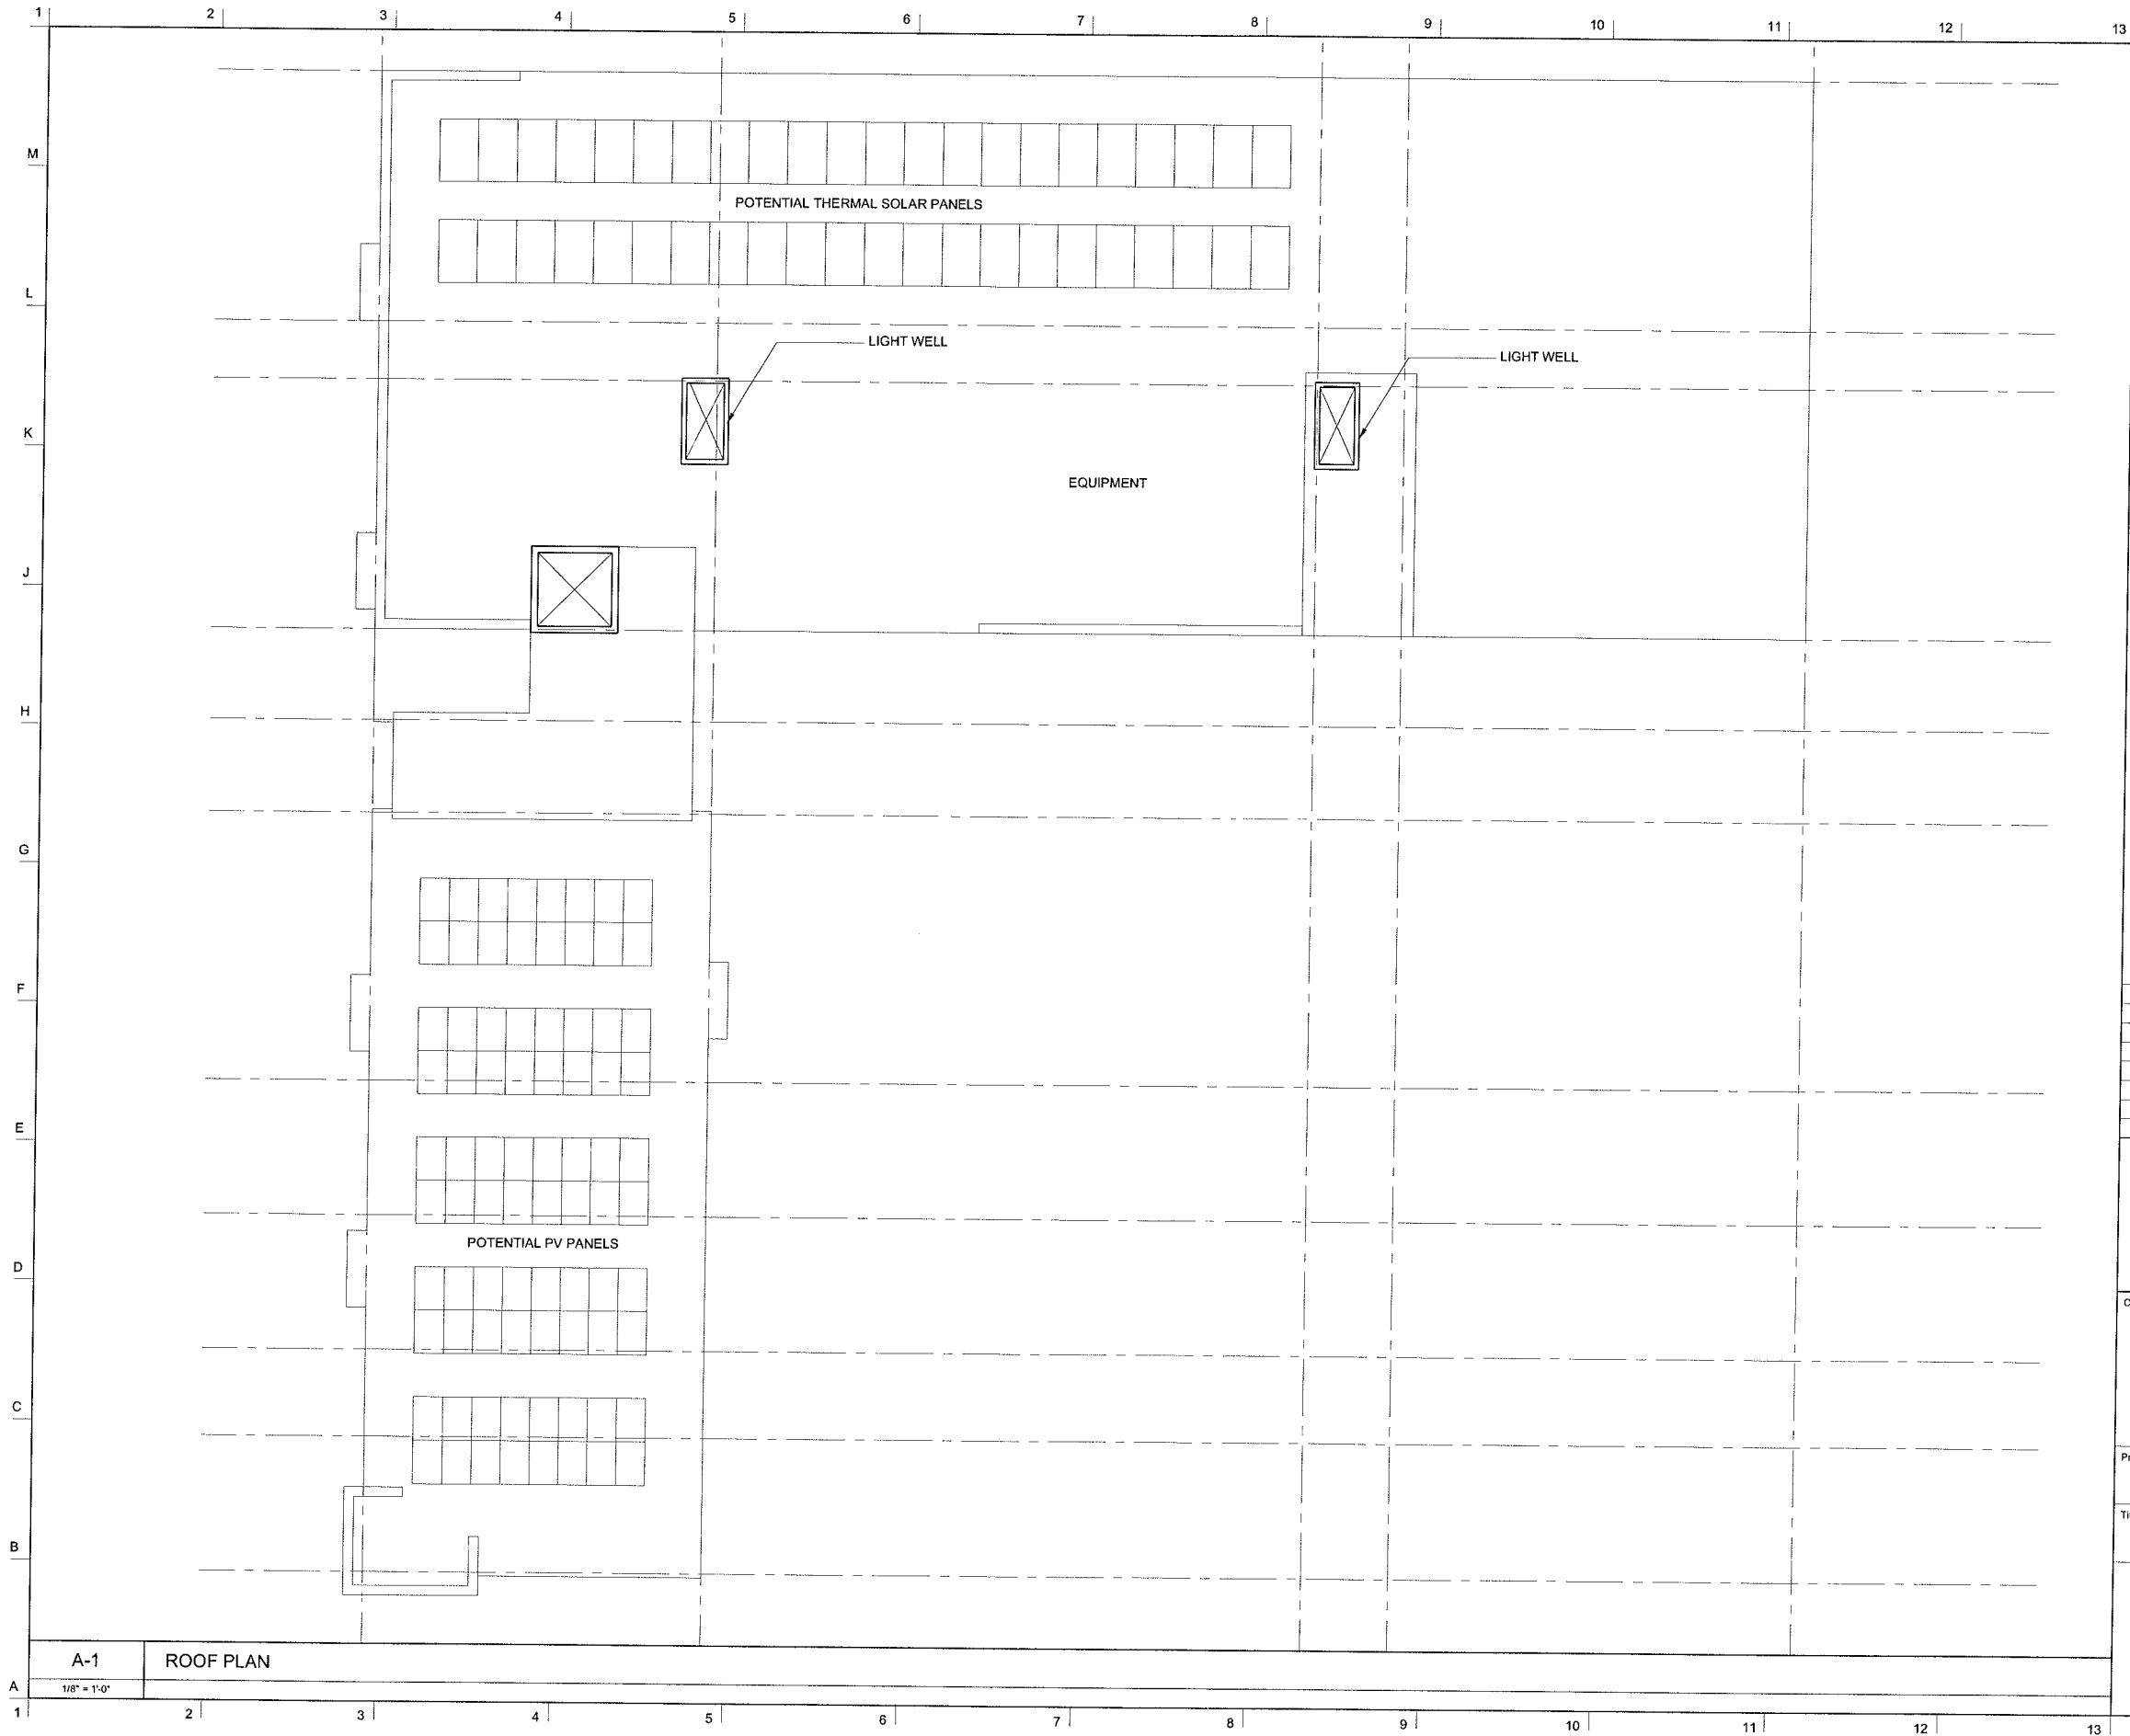

NOTES

DO NOT SCALE DRAWINGS.

No.	REVISIONS/SUBMISSIONS	Date



DAVIS
S
Q
U
A
R
E

ARCHITECTS

240A Elm St.,
Somerville, MA 02144
617.628.5700
www.davis-squarearchitects.com

Consultant

Project

CONSTRUCTION OF
SAINT POLYCARP VILLAGE- PHASE 3
SOMERVILLE, MA

Title

ROOF PLAN

Designed DL,IR	A104
Checked IR	
Project No. 10063.00	
Scale 1/8"=1'-0"	
Date 2.11.11	

© Copyright 2011 Davis Square Architects, Inc.

G:\10\10063 - St. Polycarp Village- Phase 3\SPV Phase 3 One Stop Sep\2010\SITE SCHEMES\Study\SPV3-Phase.dwg