


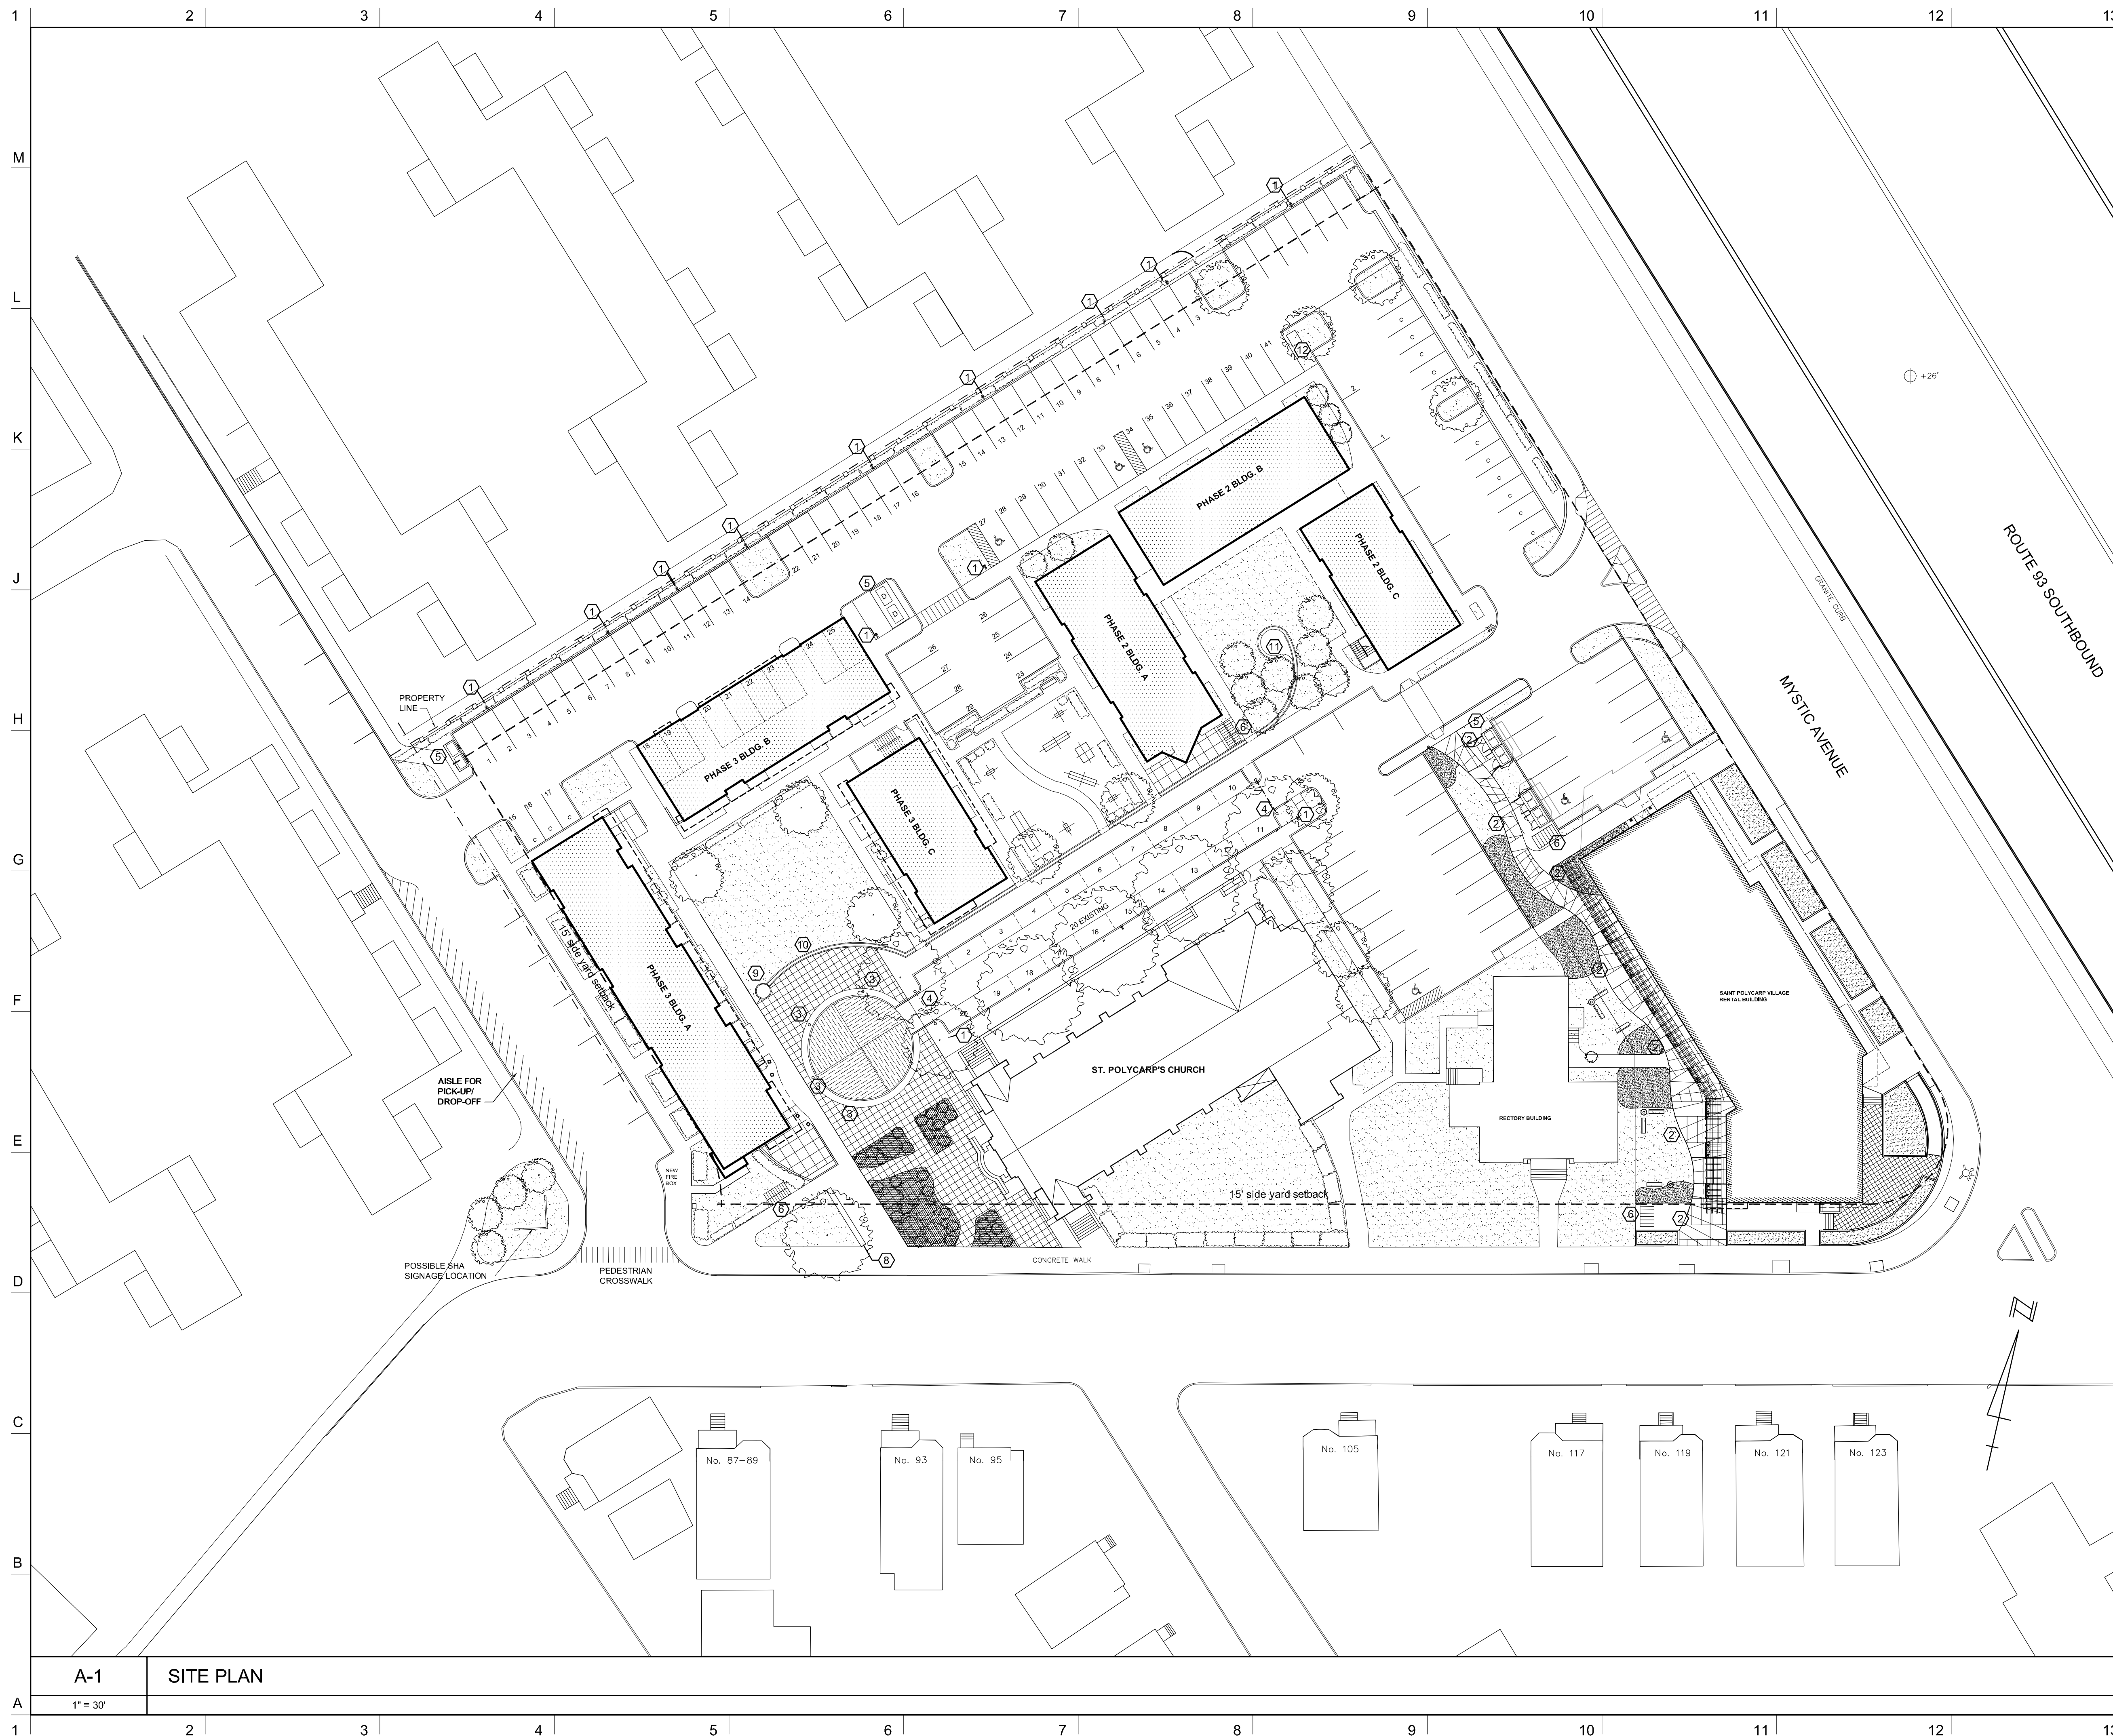


NOTES

DO NOT SCALE DRAWINGS

-  POLE LIGHTING
 PEDESTRIAN LIGHTING
 TRAFFIC BOLLARD
 CHAINED TRAFFIC GATE
 FENCE-ENCLOSED DUMPSTER
 BICYCLE RACK
 PLAYGROUND
 HISTORICAL CHURCH MARKER
 HISTORICAL CANAL MARKER
 SHALLOW WATERWAY
 GARDEN WATER FEATURE
 TRANSFORMER
 - - - - - PROPERTY LINE
 - - - - - PROPERTY SETBACK
 BARRIER FREE PARKING SPACE
 COMPACT CAR PARKING SPACE
 APPROX. FINAL GRADE ELEVATION
 CROSSWALK
 PLAZA
 PERVIOUS PAVING
 BENCH
 GRASS
 GROUND COVER PLANTS/SHRUBS
 WOODY SHRUB
 NEW UNDERSTORY TREE
 EXISTING SHADE TREE
 NEW SHADE TREE

	SOMERVILLE ZONING REVIEW	4/28/09
No.	REVISIONS/SUBMISSIONS	Date

MOSTUE & ASSOCIATES

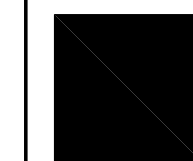

ARCHITECTS, INC.

240A Elm Street
Somerville, MA 02144
Tel: 617-628-5700
Fax: 617-628-1717
E-mail: info@mostue.com

Consultant

Project **SAINT POLYCARP VILLAGE, PHASE 2 & 3**
Somerville, MA

Title	MASTER PLAN
-------	-------------

Designed IR, SZ	Project No. 26015.08	.DWG File Name SP-L-001 master plan
Drawn SZ,AR	Scale 1" = 30'	
Checked IR	Drawing No.	
Reviewed		
Date 04.28.09		


L001

© Copyright 2004 Mostue & Associates Architects, Inc.

M
L
K
J
H
G
F
E
D
C
B
A
1 2 3 4 5 6 7 8 9 10 11 12 13



ELEVATION 1
BUILDING D

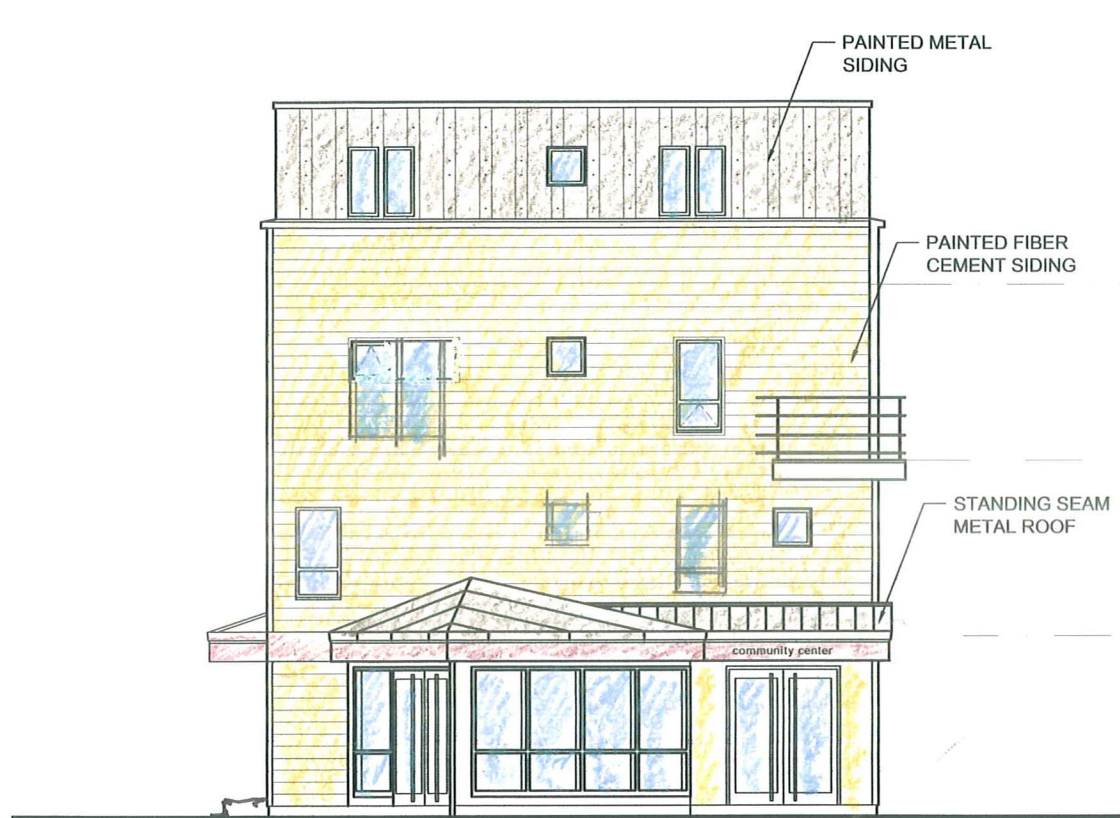


ELEVATION 2



ELEVATION 3



ELEVATION 4
BUILDING E

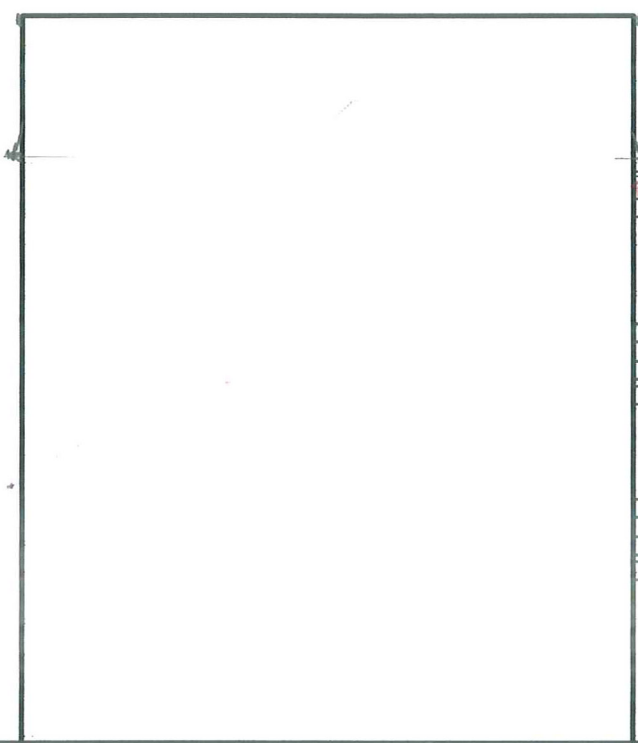

ELEVATION 5



ELEVATION 6
BUILDING F



ELEVATION 7




ELEVATION 8

NOTES

DO NOT SCALE DRAWINGS.

ELEVATION KEY PLAN

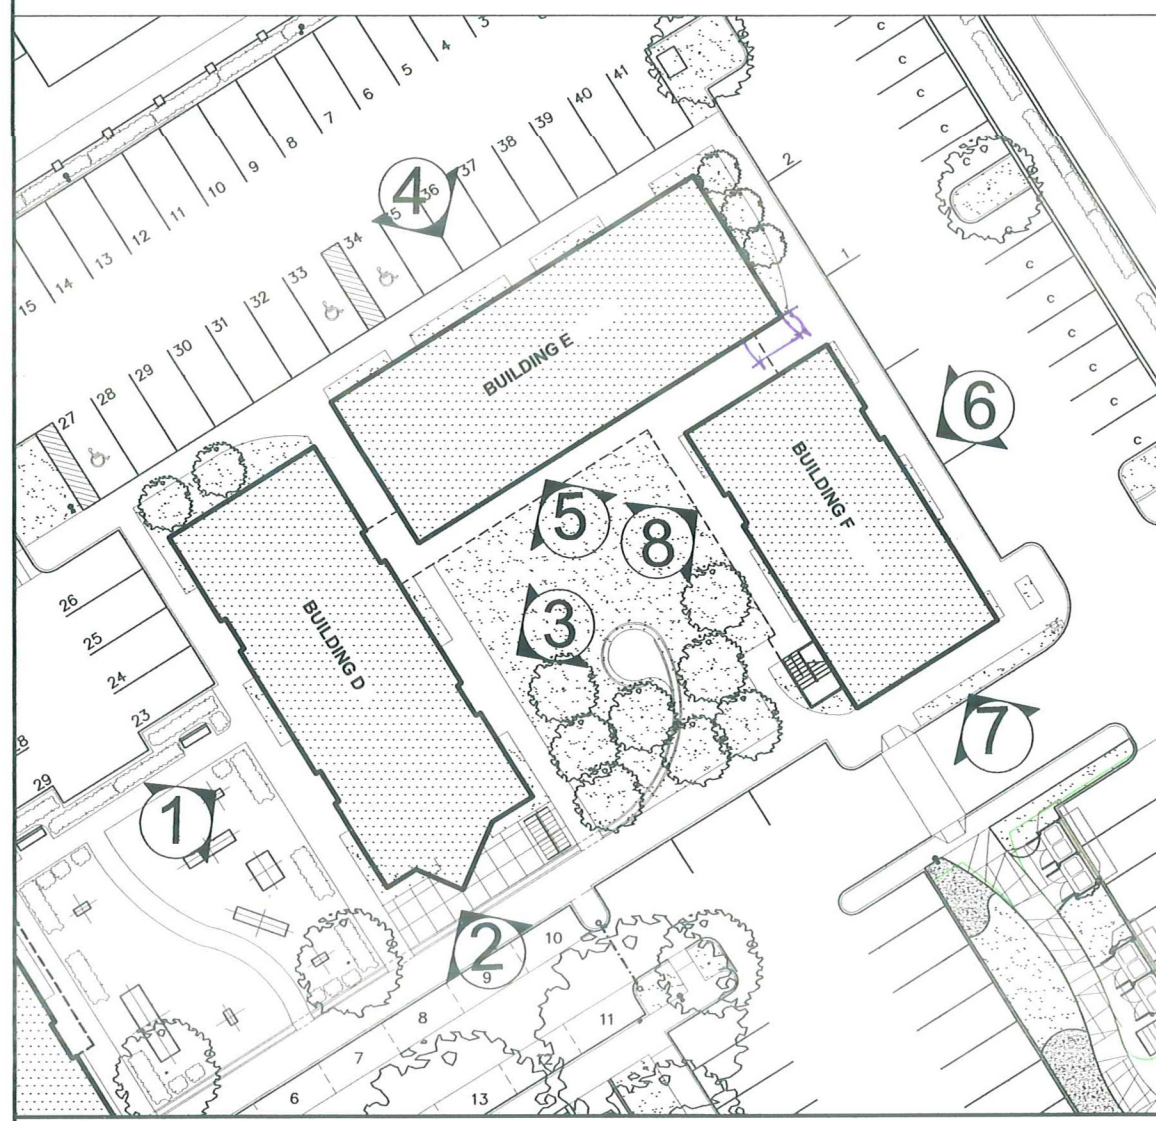

ONE-STOP APPLICATION		07/24/07
No.	REVISIONS/SUBMISSIONS	Date

MOSTUE & ASSOCIATES

ARCHITECTS, INC.

240A Elm Street
Somerville, MA 02144
www.mostue.com
Tel: 617-628-5700
Fax: 617-628-1717
E-mail: info@mostue.com


Consultant

Project **ST. POLYCARP VILLAGE - PHASE 2**
SOMERVILLE, MA

Title **BUILDING ELEVATIONS**

Designed AR, IR	Project No. 26015.08	File Name PHASE 2 ELEVSREV2
Drawn AR	Scale AS NOTED	
Checked	Drawing No.	
Reviewed		
Date 5-19-09		

A201

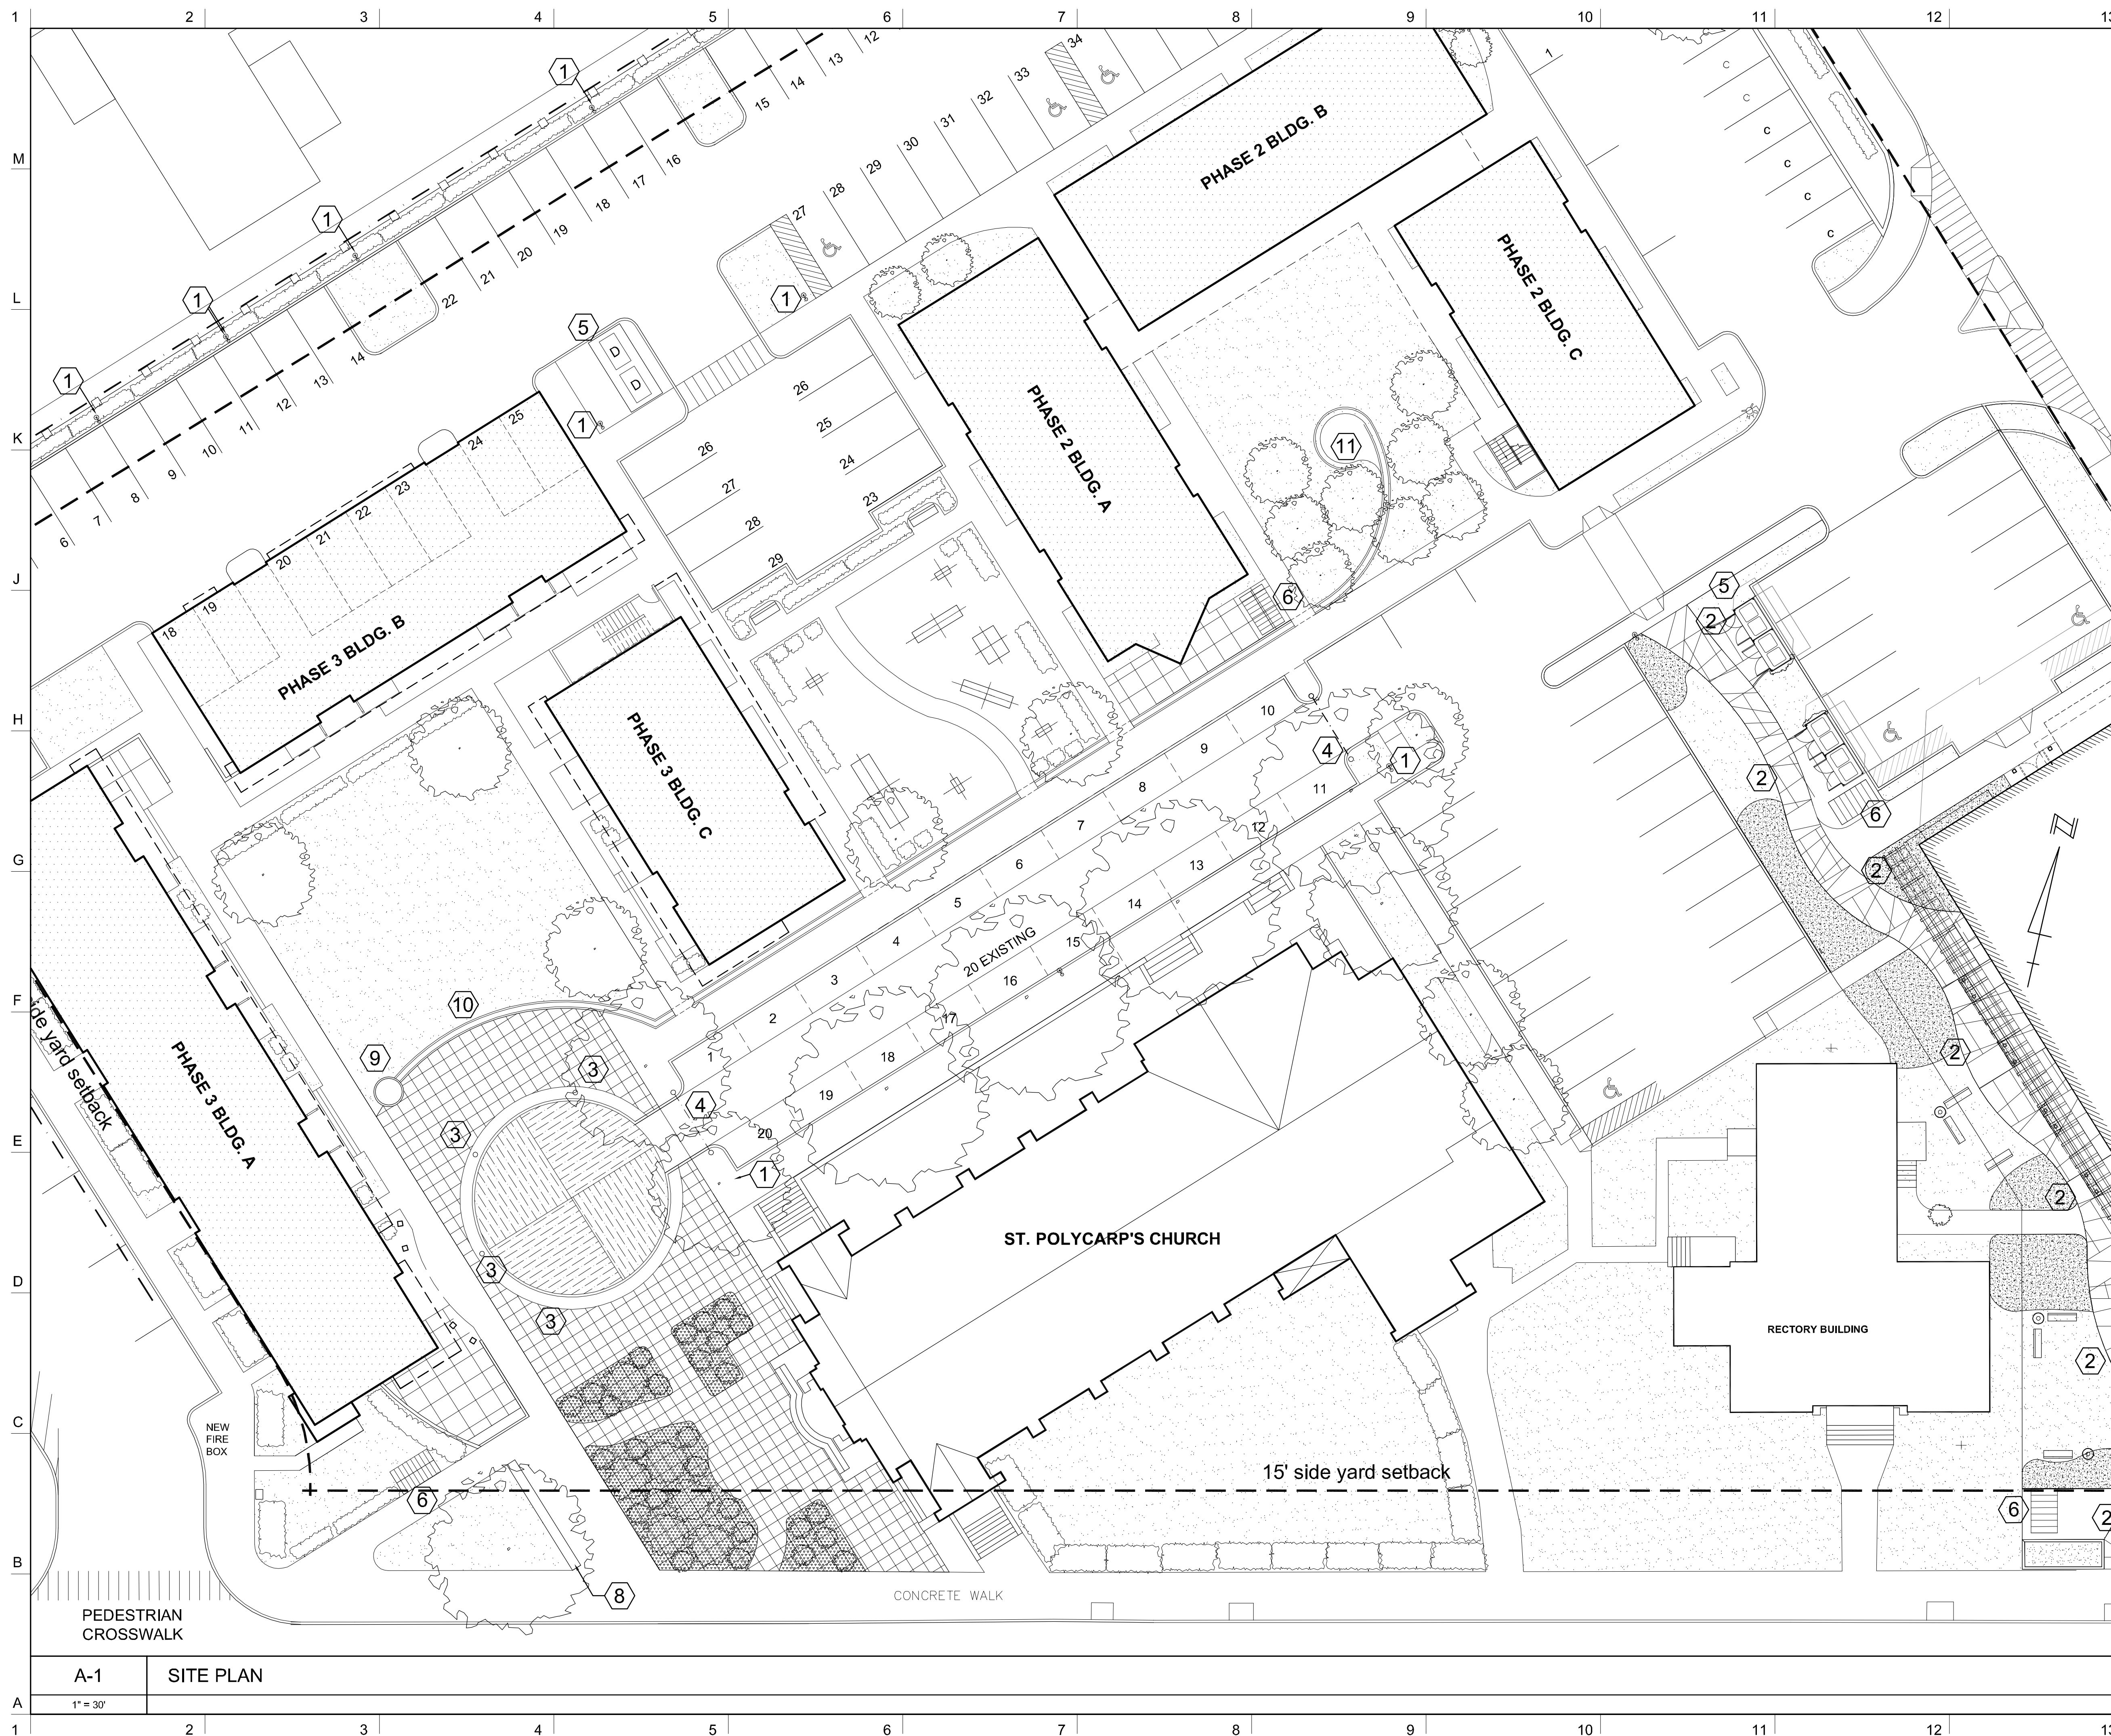


NOTES

DO NOT SCALE DRAWINGS

No.	REVISIONS/SUBMISSIONS	Date

MOSTUE & ASSOCIATES

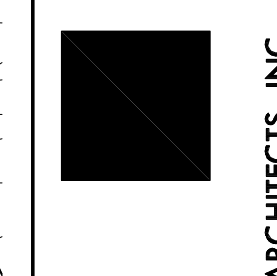

240A Elm Street
Somerville, MA 02144
Tel: 617-628-5700
Fax: 617-628-1717
E-mail: info@mostue.com

Consultant

Project **ST. POLYCARP VILLAGE**
Somerville, MA

Title	PLANTING PLAN
-------	---------------

Designed IR, SZ	Project No. 26015.08	DWG File Name Site plan.dwg
Drawn SZ	Scale 1/16"=1'-0"	L003
Checked IR	Drawing No.	
Reviewed		
Date 03.30.07		