



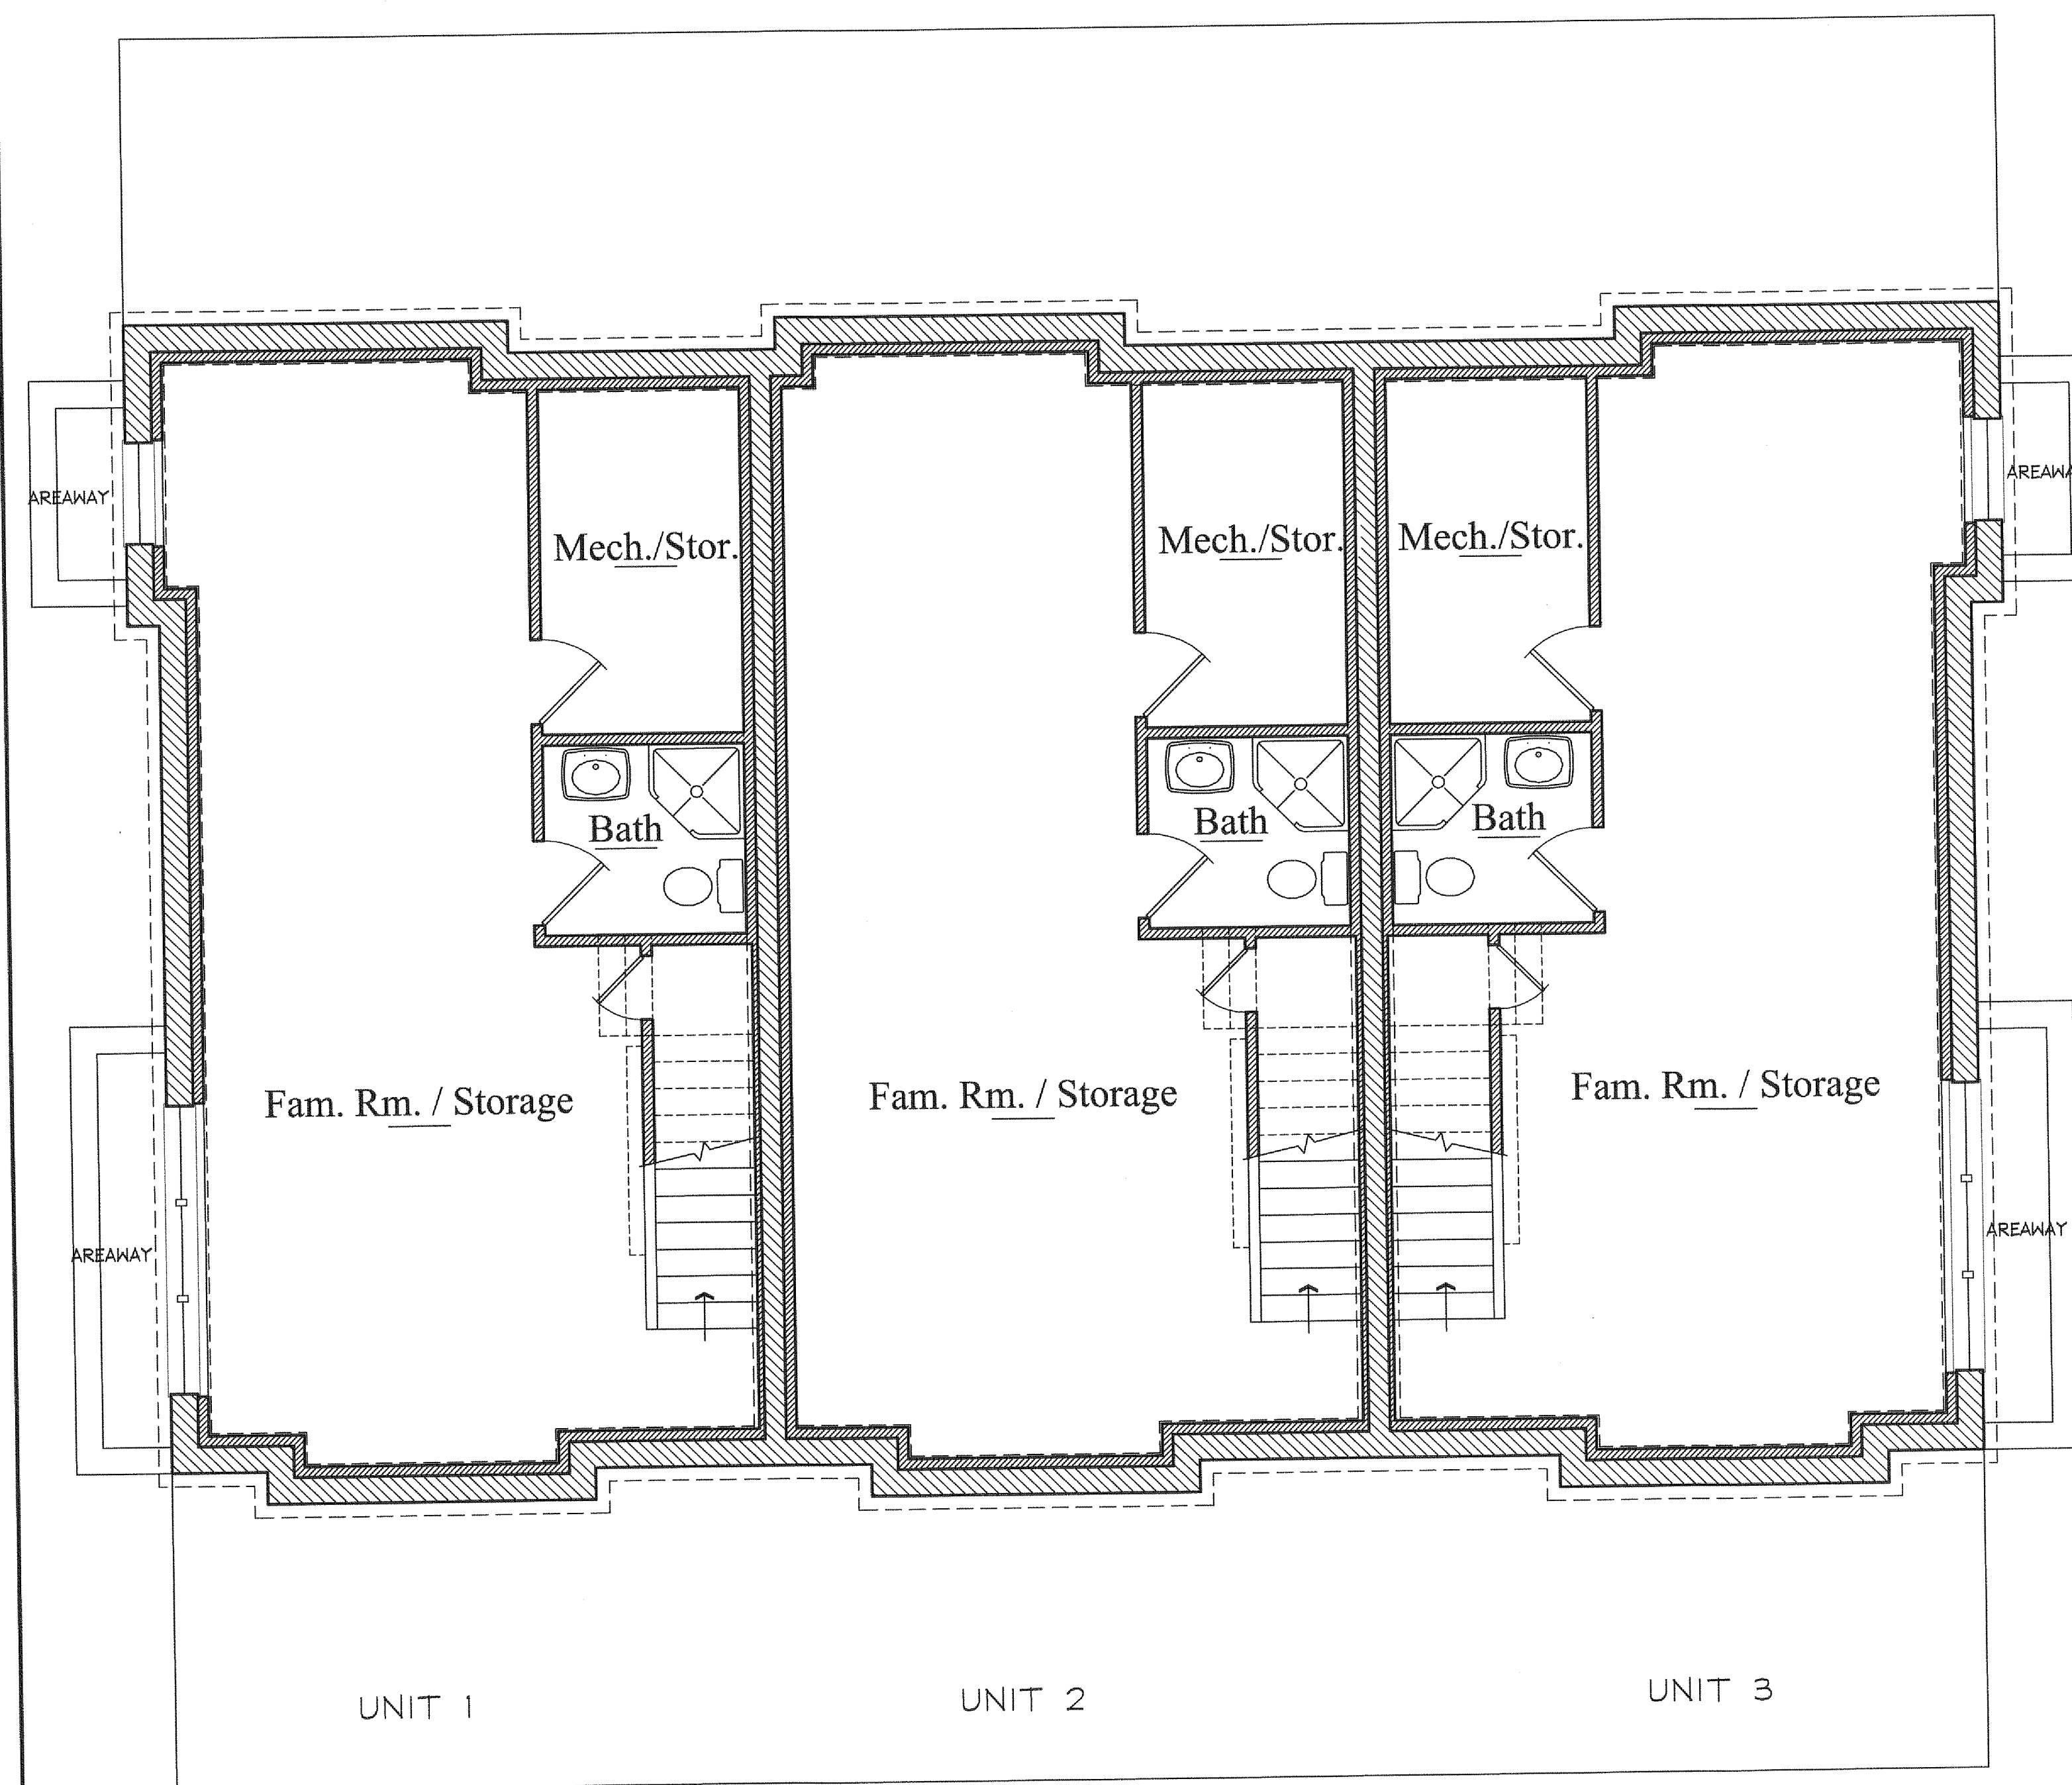


BUILDINGS D1 & D2 - BASEMENT FLOOR PLAN

1/4" = 1'-0"

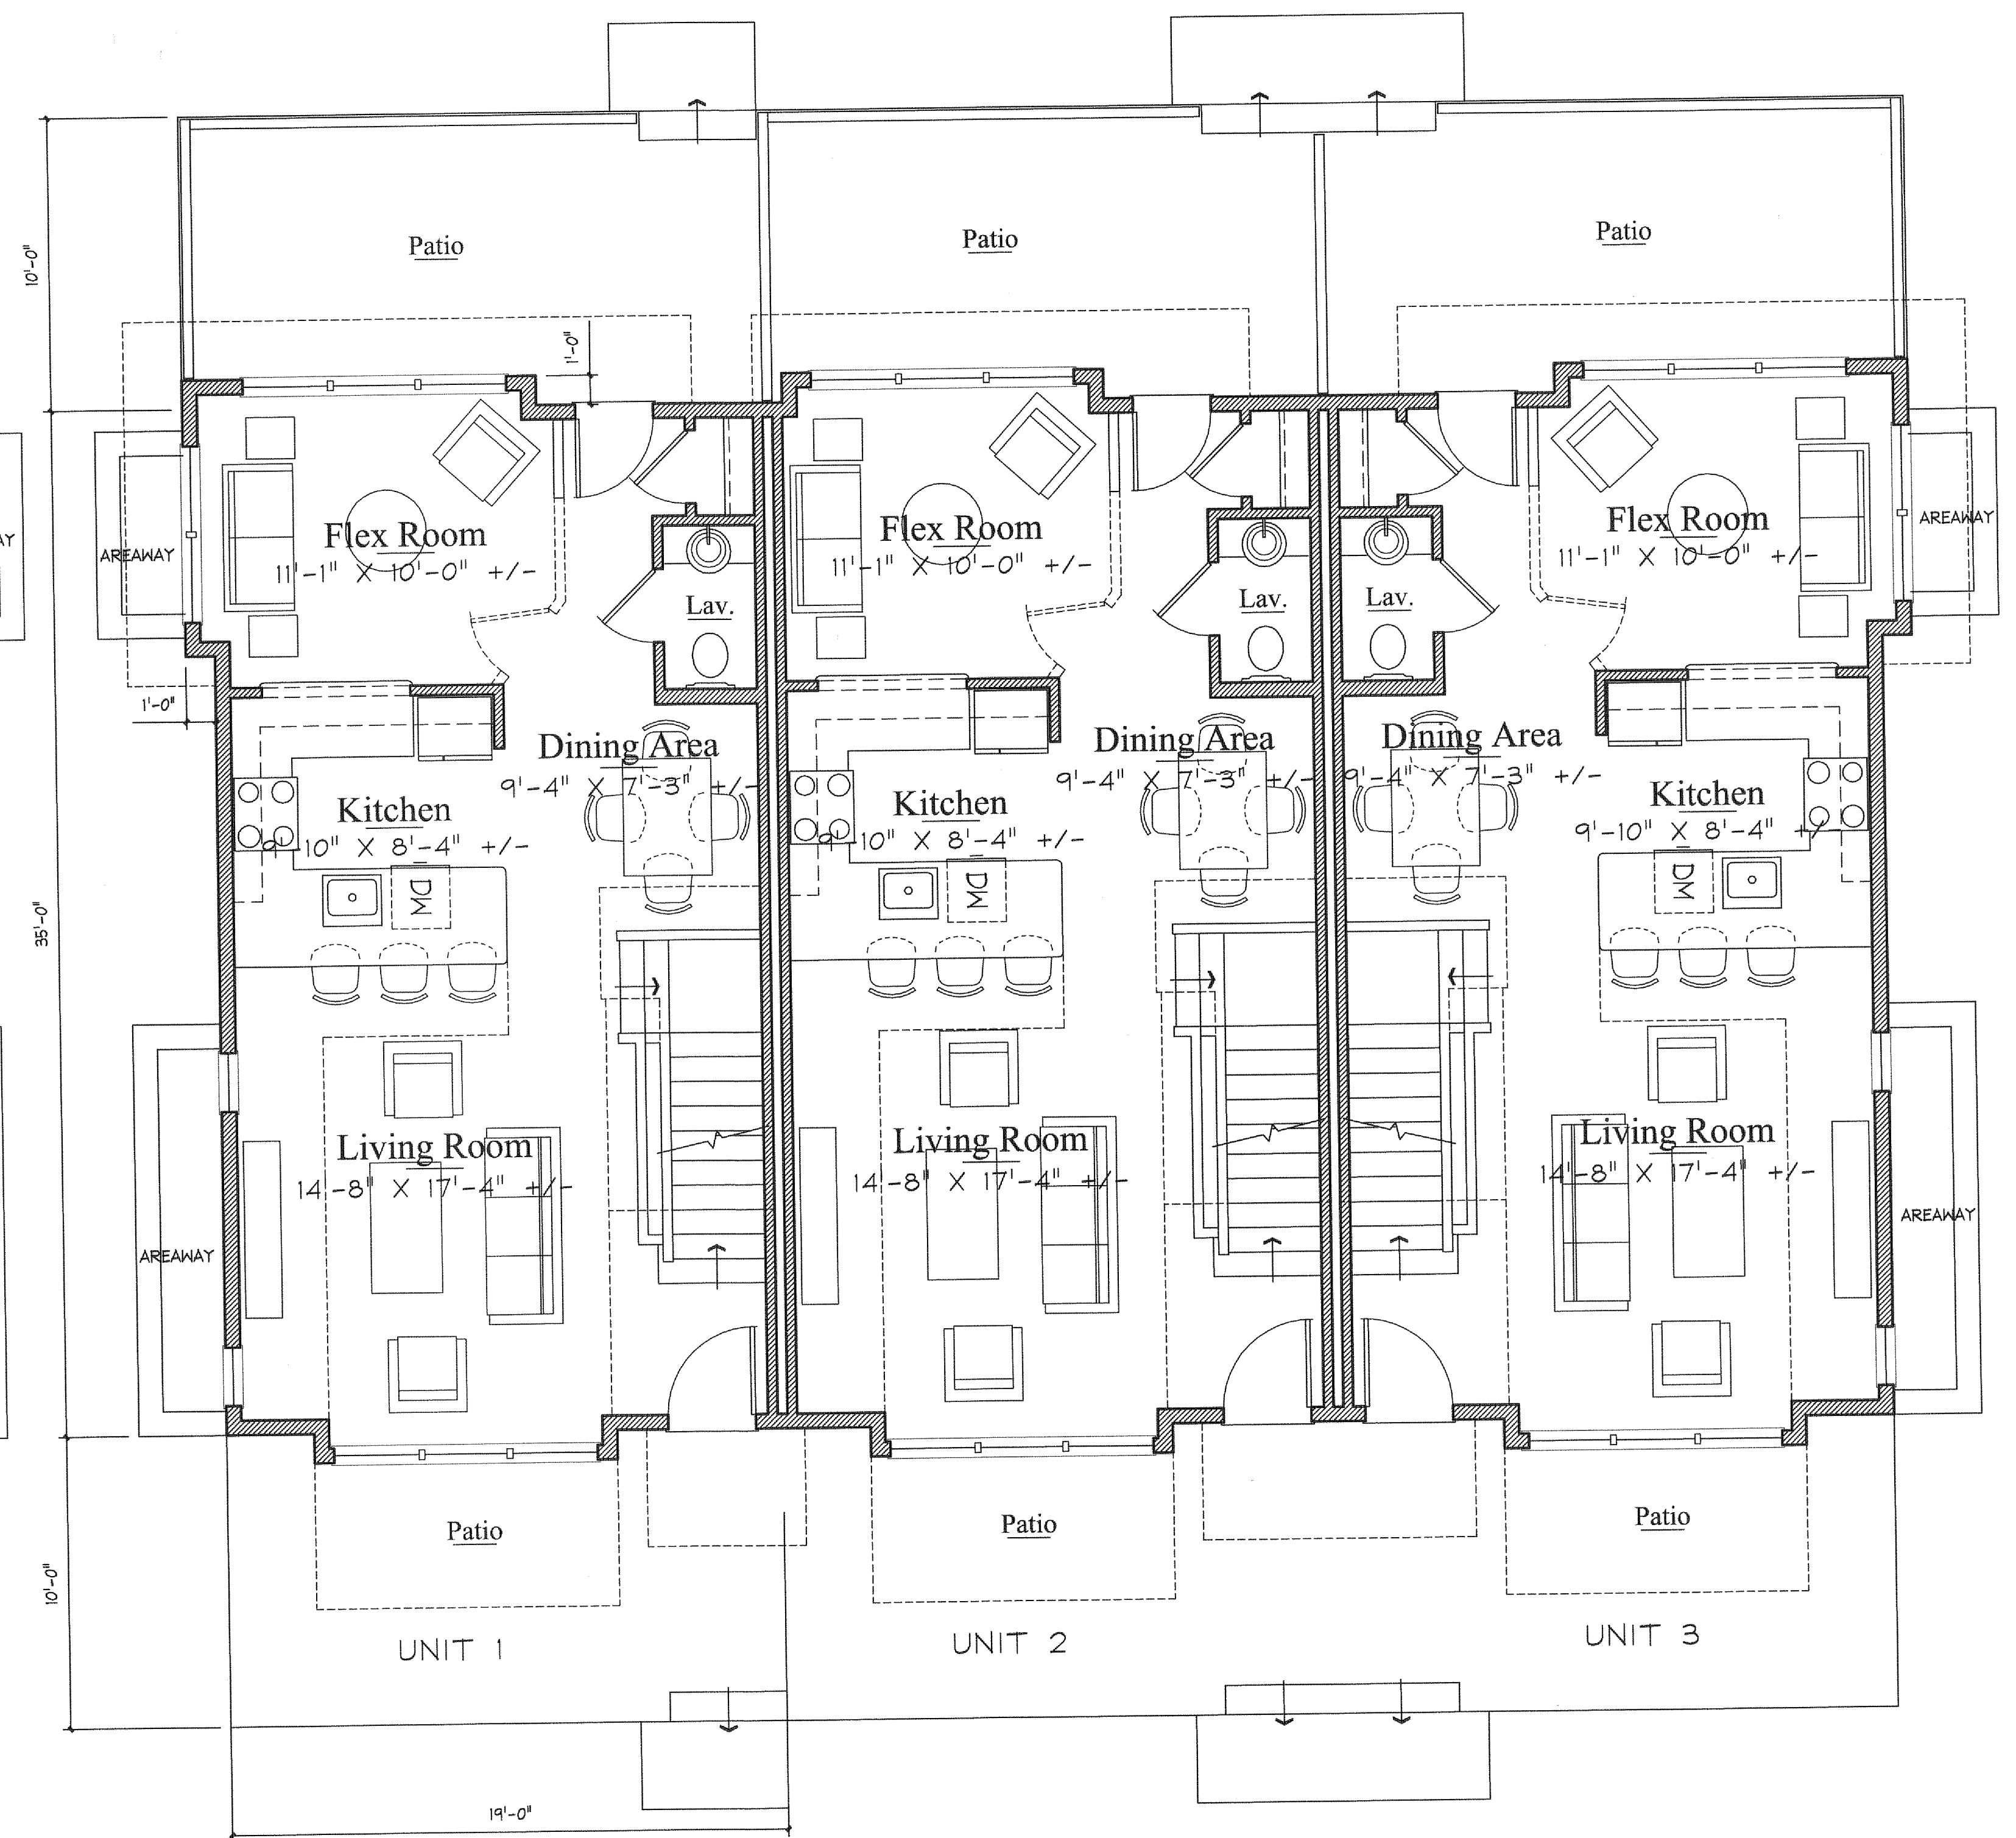


BUILDINGS D1 & D2 - FIRST FLOOR PLAN

1/4" = 1'-0"

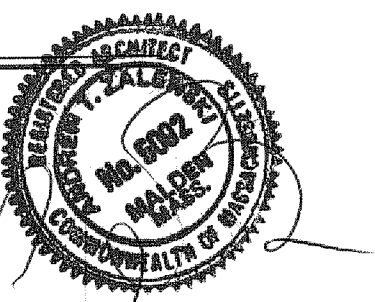

MaxPac Square
Somerville, MA 04/07/10 - PB

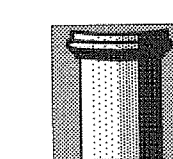


The MZO GROUP
DESIGNERS ■ ARCHITECTS ■ PLANNERS
IN THE *MIQUELLE* TRADITION

92 Montvale Avenue, Suite 4350 ■ Stoneham, Massachusetts 02180
Voice 781-279-4446 ■ Fax 781-279-4448 ■ E-Mail: mzo@mzogroup.com ■ www.mzogroup.com


© COPYRIGHT 2010 MZO ARCHITECTURAL GROUP, INC. OWNS THE COPYRIGHT IN THIS DOCUMENT.
NO REPRODUCTION OR OTHER USE IS ALLOWED WITHOUT THE EXPRESS WRITTEN CONSENT OF MZO ARCHITECTURAL GROUP, INC.

A2.07

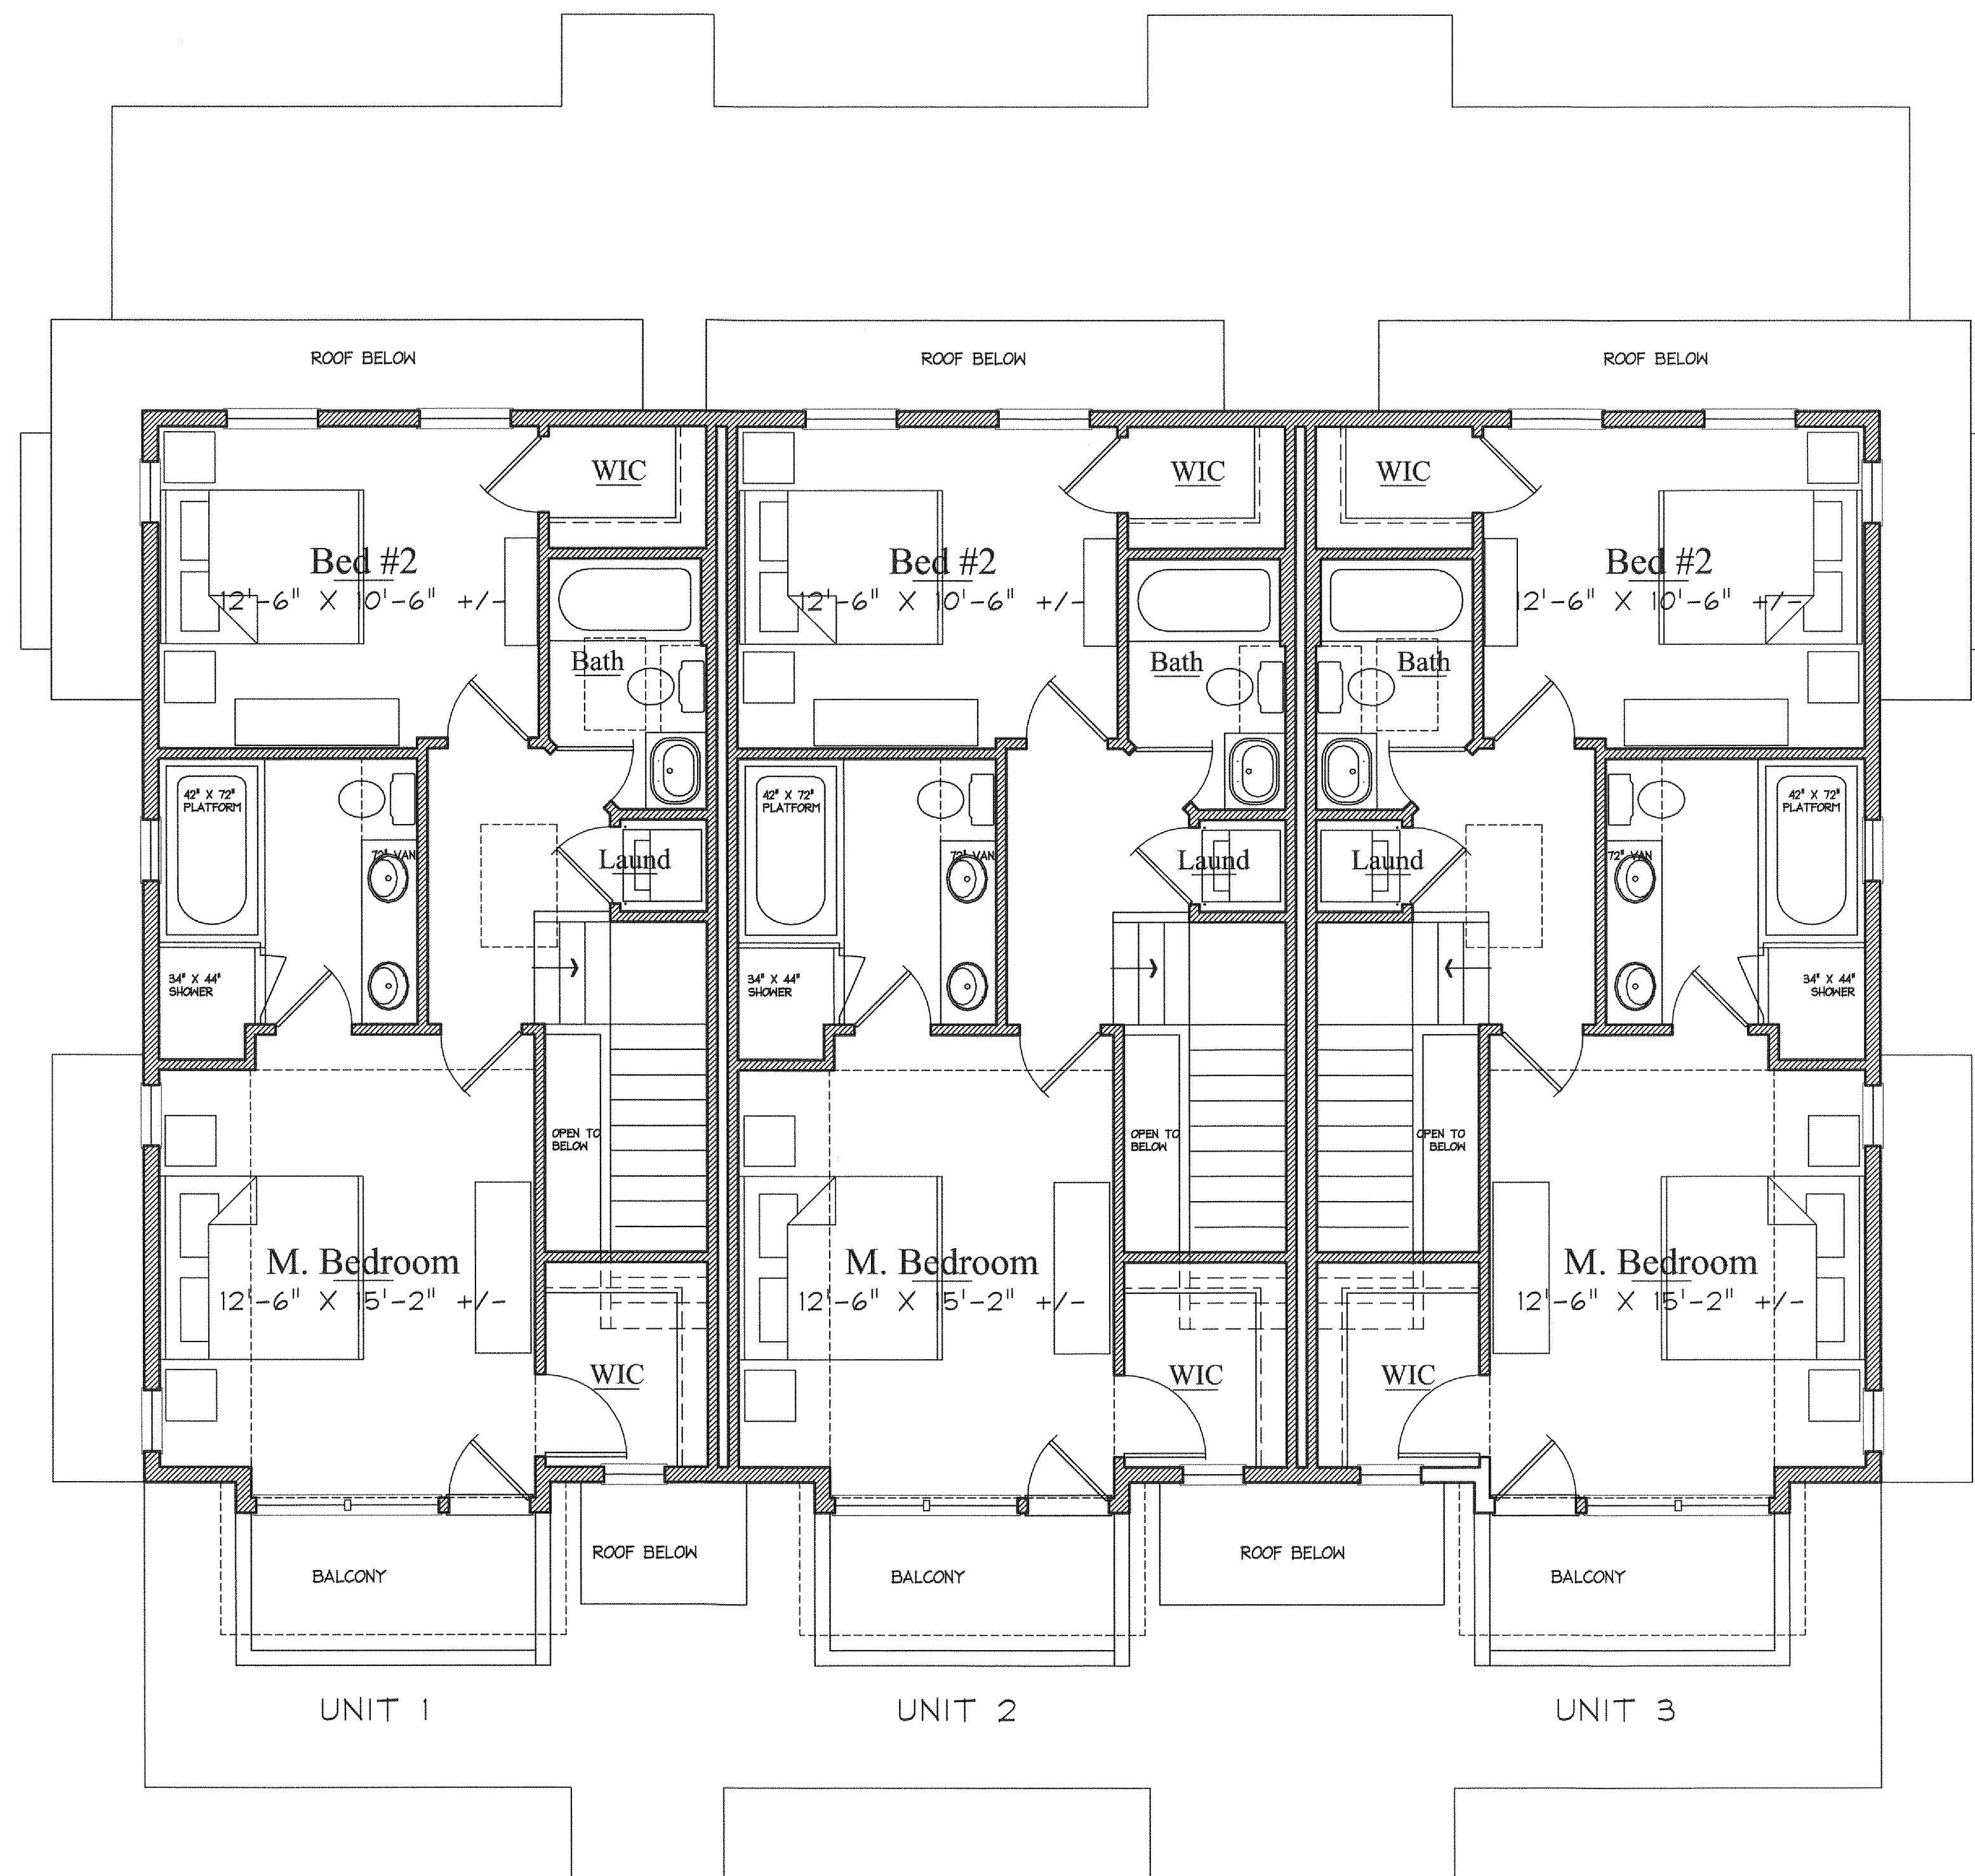

BUILDINGS D1 & D2 - SECOND FLOOR PLAN

1/4" = 1'-0"

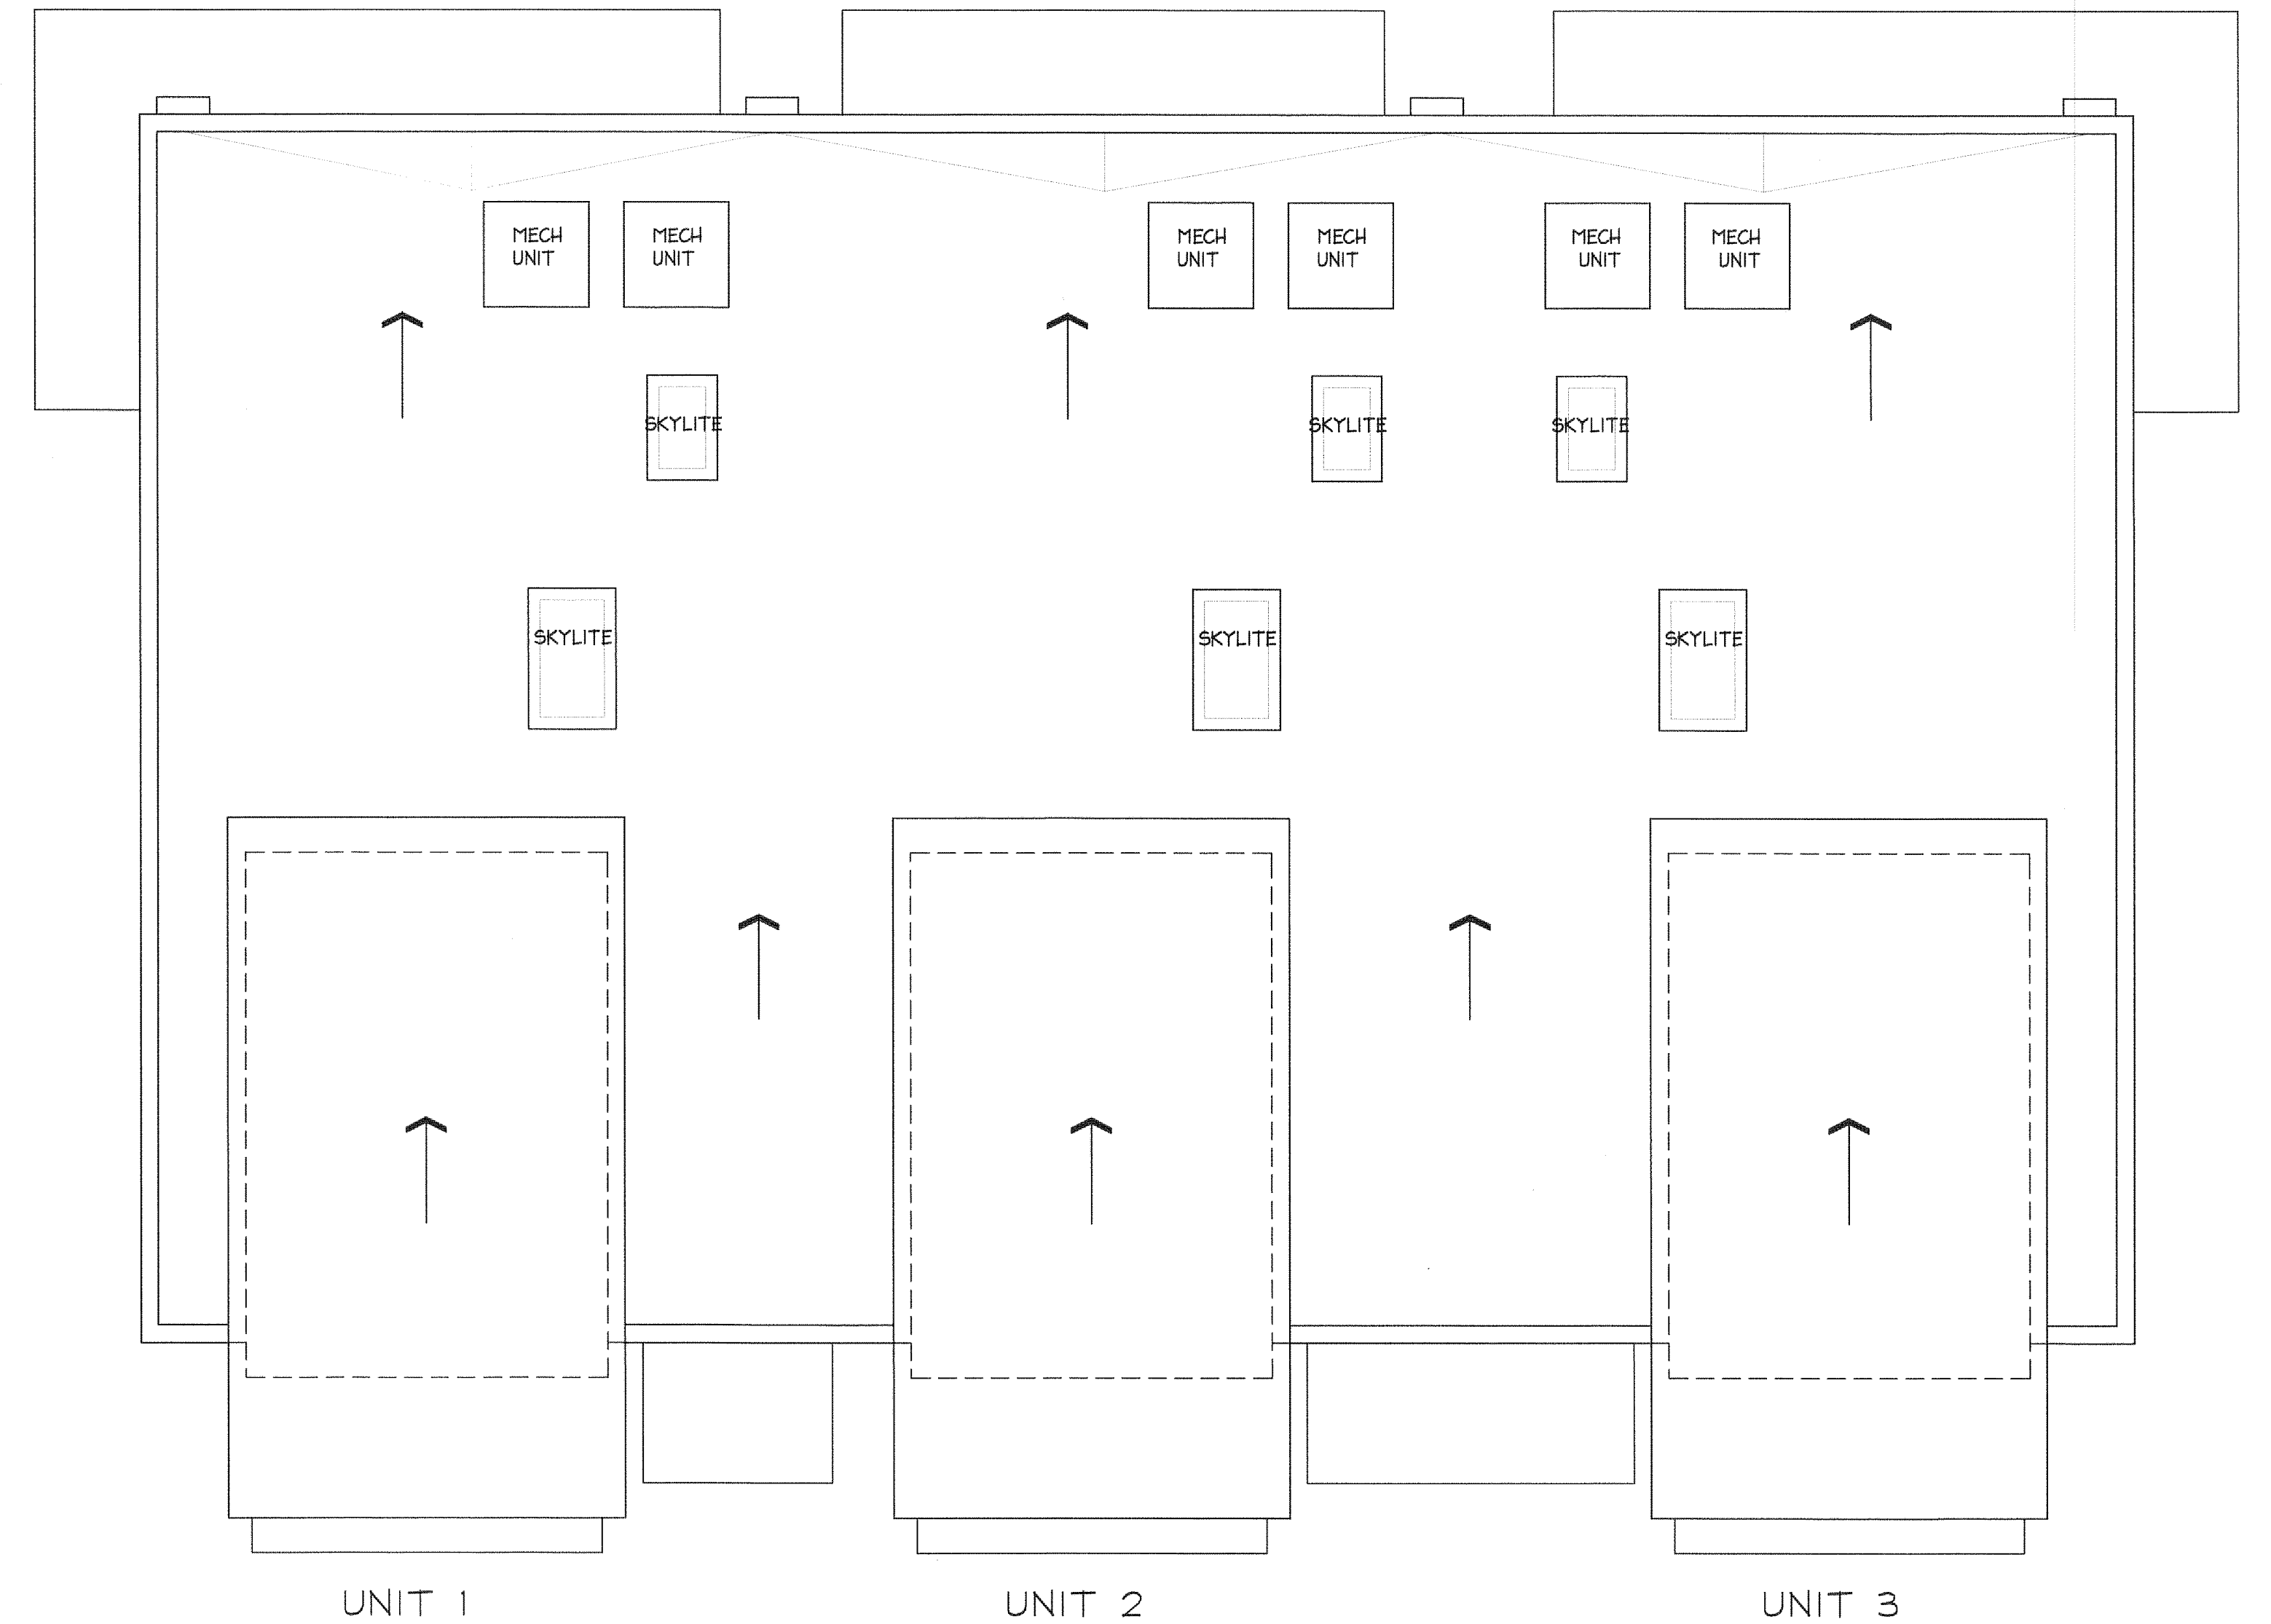


BUILDINGS D1 & D2 - ROOF PLAN

1/4" = 1'-0"



MaxPac Square

Somerville, MA 04/07/10 - PB


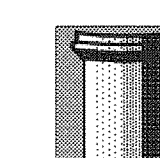


The MZO GROUP
DESIGNERS ■ ARCHITECTS ■ PLANNERS
IN THE *MIQUELLE* TRADITION

92 Montvale Avenue, Suite 4350 ■ Stoneham, Massachusetts 02180
Voice 781-279-4446 ■ Fax 781-279-4448 ■ E-Mail: mzo@mzogroup.com ■ www.mzogroup.com


A2.07.1

© COPYRIGHT 2010 MZO ARCHITECTURAL GROUP, INC. OWNS THE COPYRIGHT IN THIS DOCUMENT.
NO REPRODUCTION OR OTHER USE IS ALLOWED WITHOUT THE EXPRESS WRITTEN CONSENT OF MZO ARCHITECTURAL GROUP, INC.

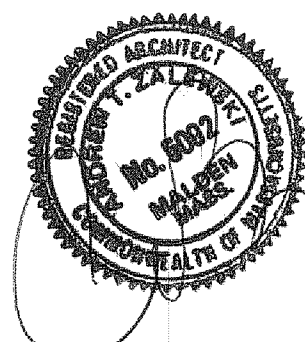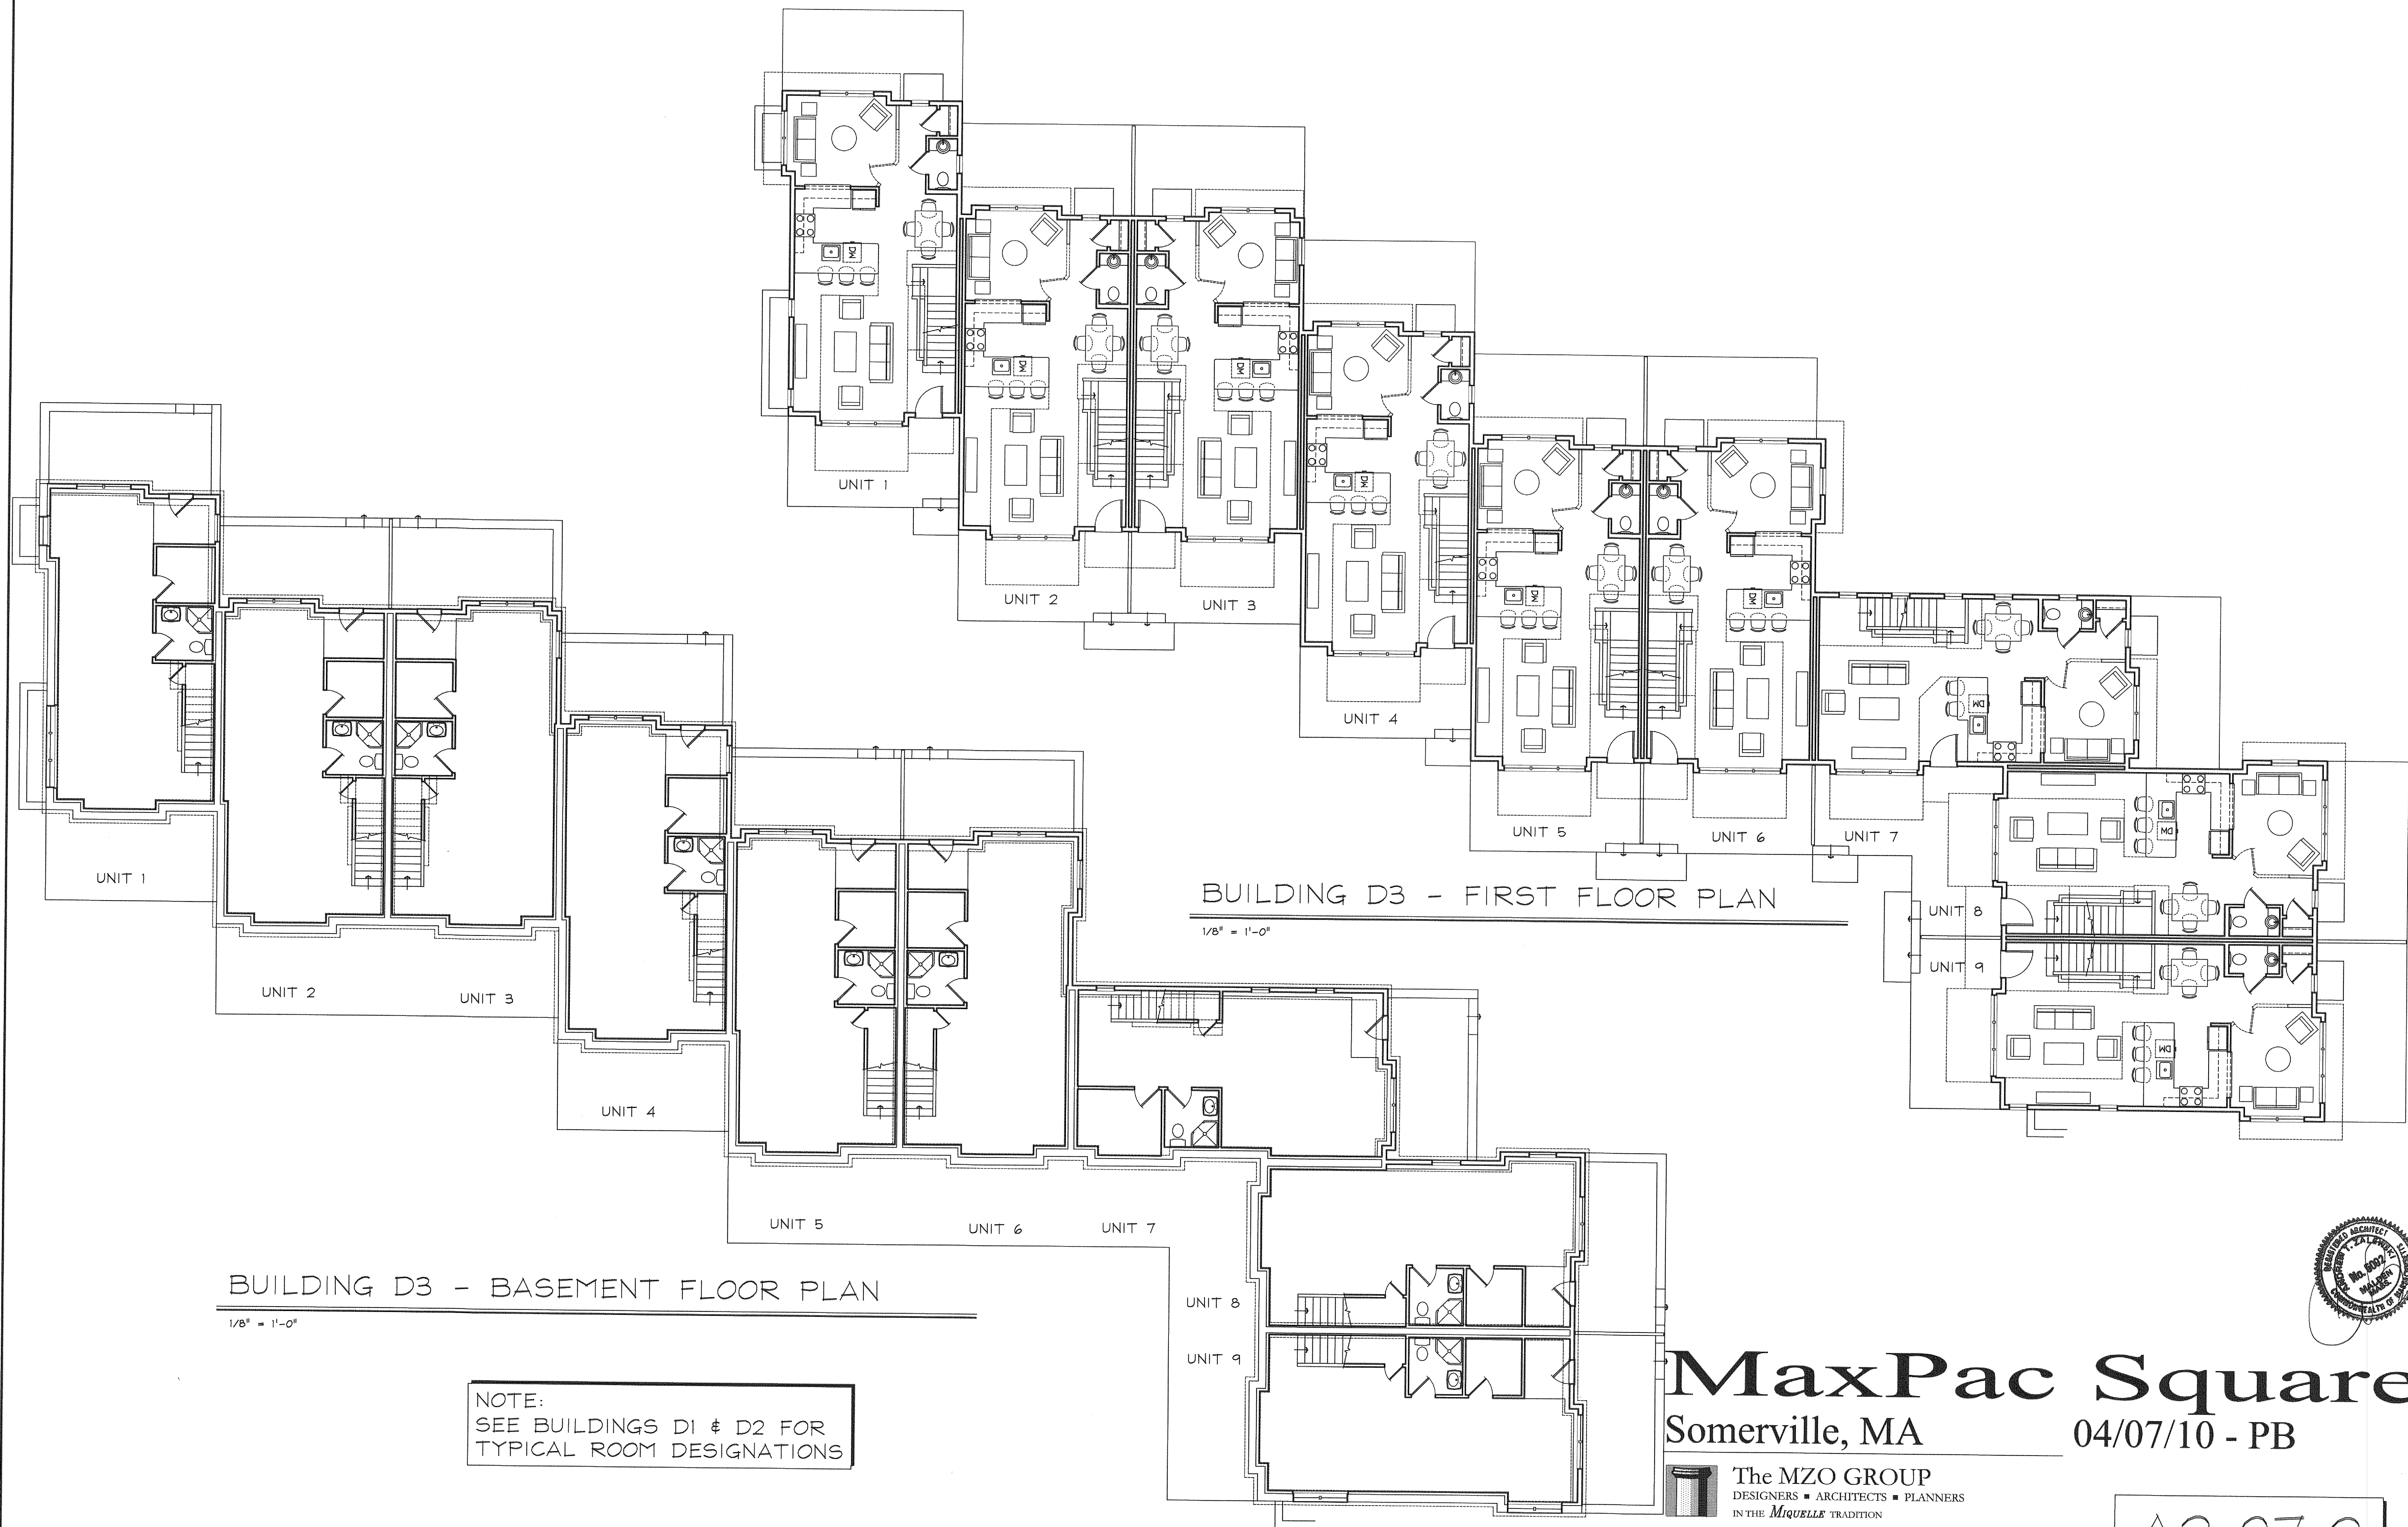

MaxPac Square

Somerville, MA 04/07/10 - PB


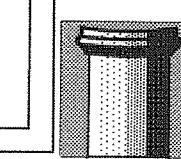


The MZO GROUP
DESIGNERS ■ ARCHITECTS ■ PLANNERS
IN THE *MIQUELLE* TRADITION

92 Montvale Avenue, Suite 4350 ■ Stonham, Massachusetts 02180
Voice 781-279-4446 ■ Fax 781-279-4448 ■ E-Mail: mzo@mzogroup.com ■ www.mzogroup.com

© COPYRIGHT 2010 MZO ARCHITECTURAL GROUP, INC. OWNS THE COPYRIGHT IN THIS DOCUMENT.
NO REPRODUCTION OR OTHER USE IS ALLOWED WITHOUT THE EXPRESS WRITTEN CONSENT OF MZO ARCHITECTURAL GROUP, INC.

A2.07.2

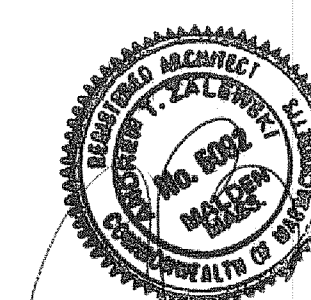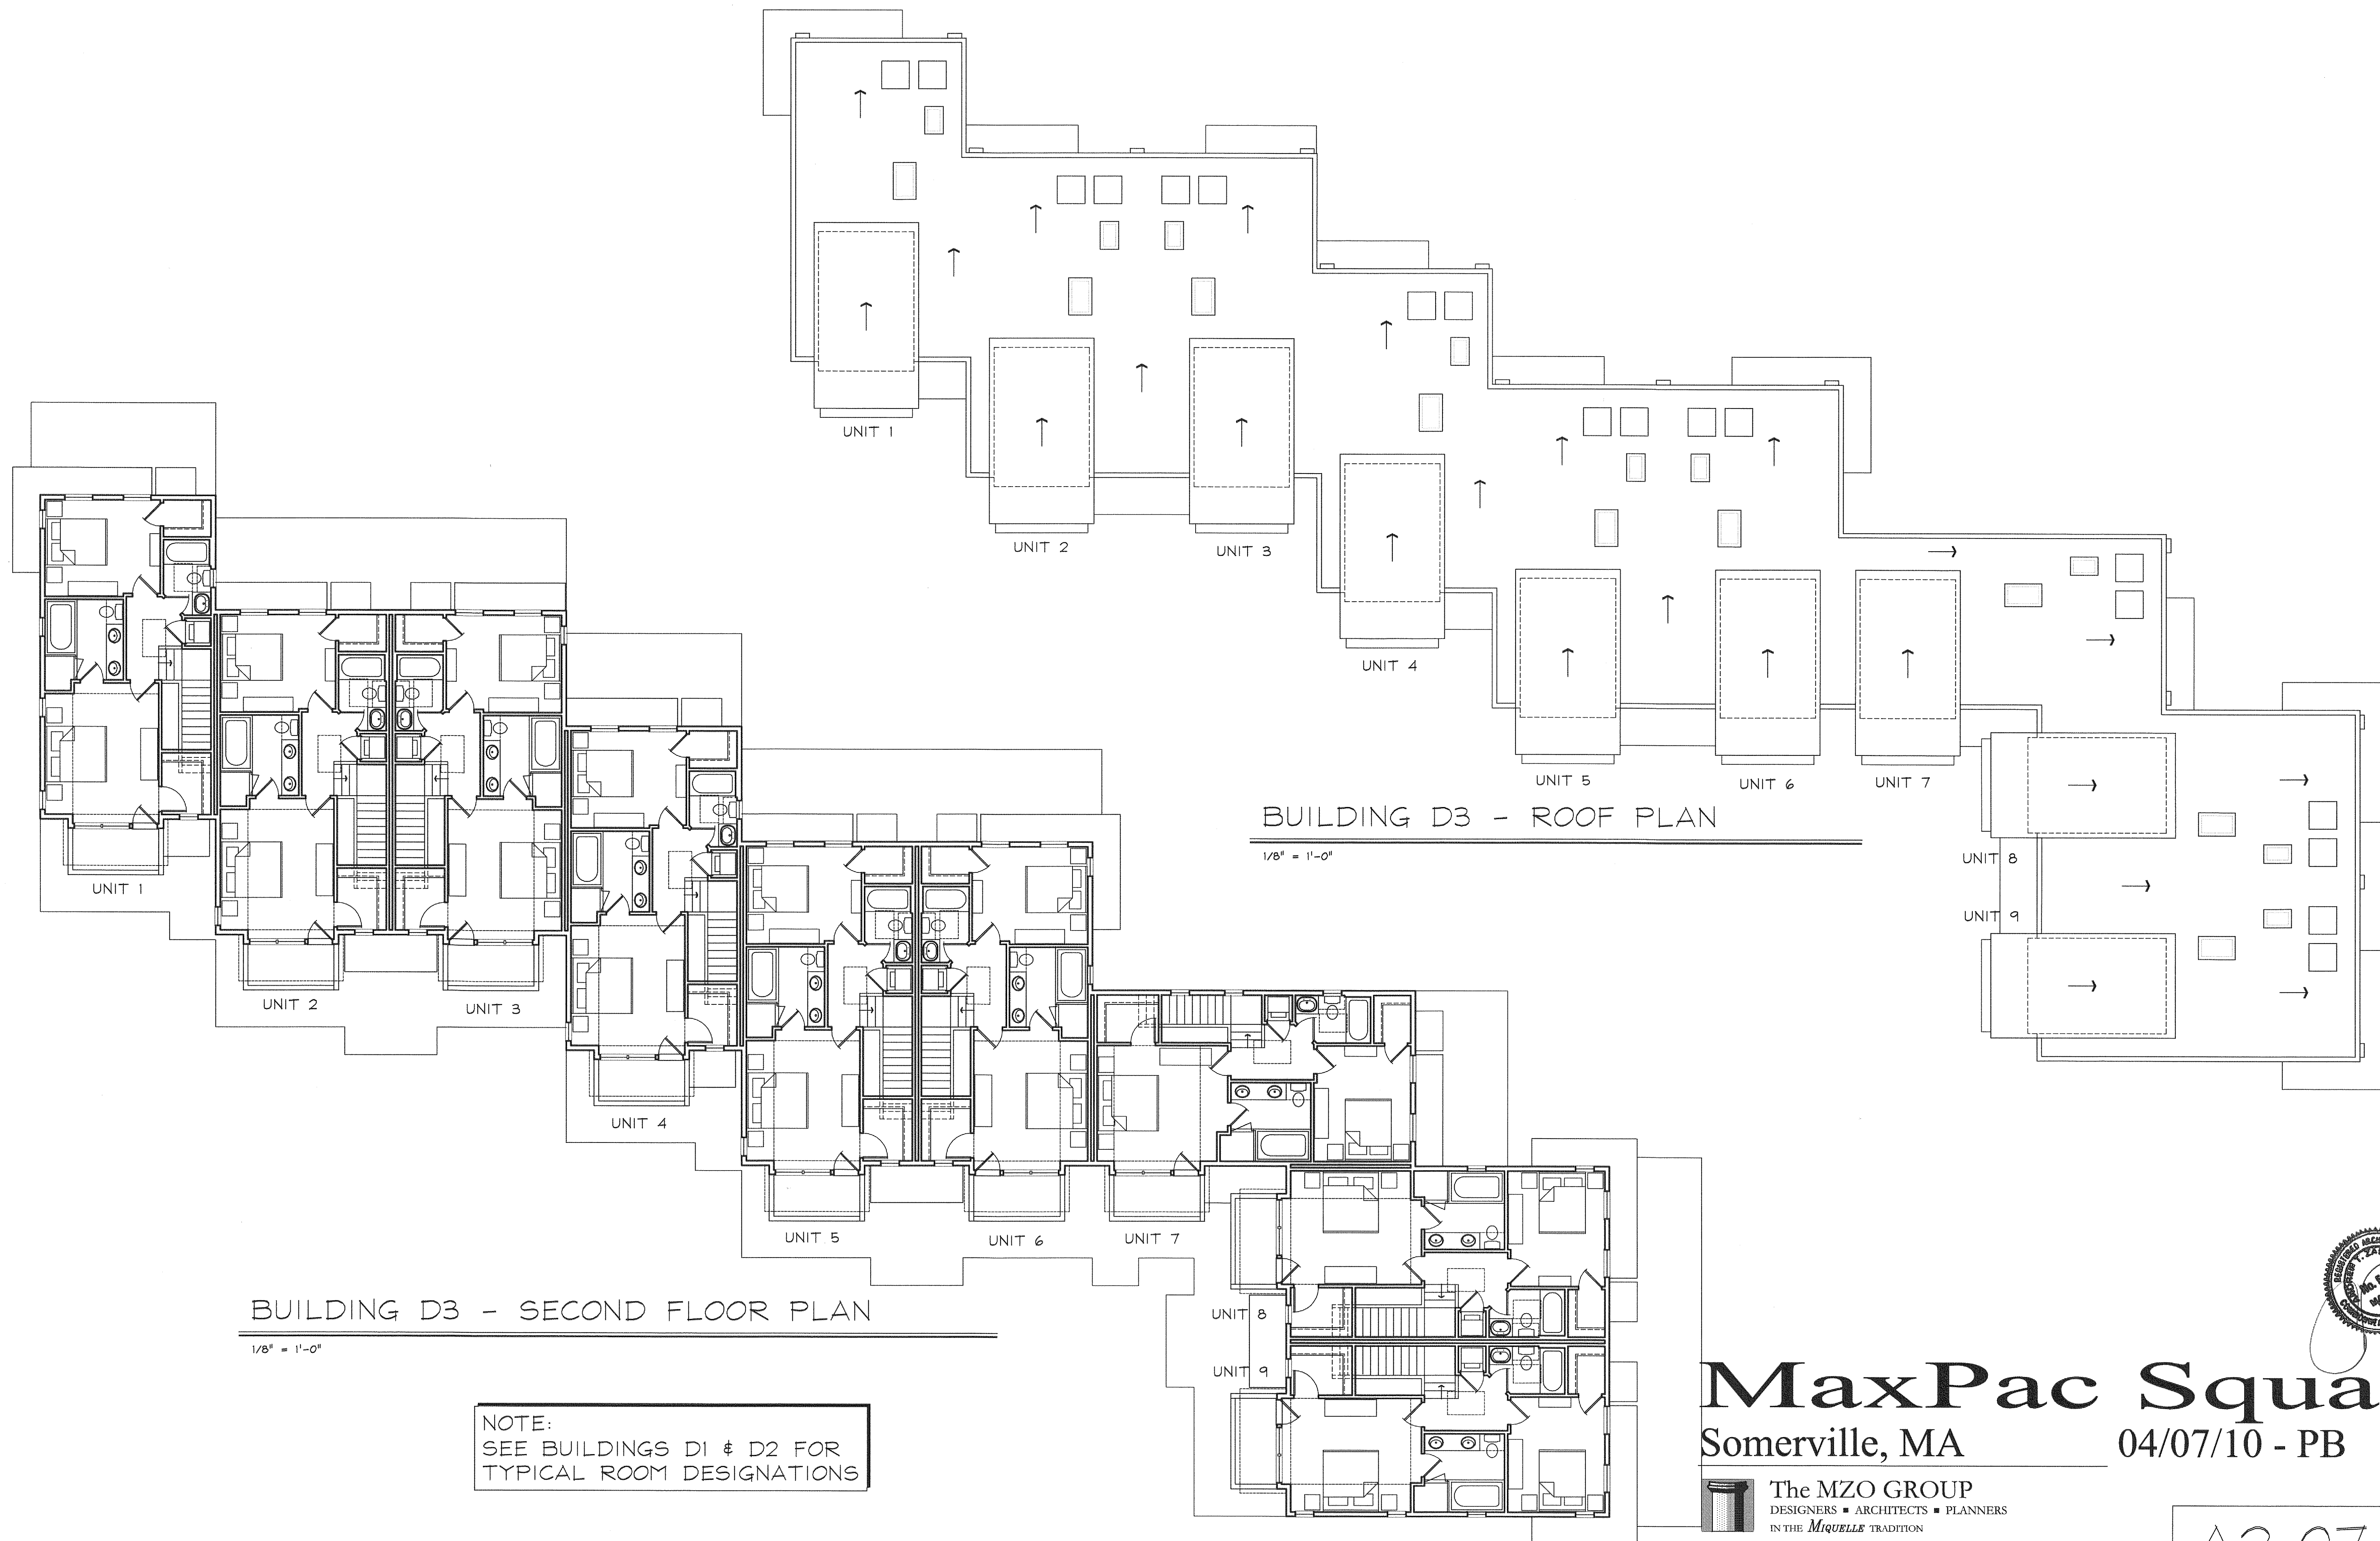

MaxPac Square


Somerville, MA 04/07/10 - PB

The MZO GROUP
DESIGNERS ■ ARCHITECTS ■ PLANNERS
IN THE *MIQUELLE* TRADITION

92 Montvale Avenue, Suite 4350 ■ Stoneham, Massachusetts 02180
Voice 781-279-4446 ■ Fax 781-279-4448 ■ E-Mail: mzo@mzogroup.com ■ www.mzogroup.com

© COPYRIGHT 2010 MZO ARCHITECTURAL GROUP, INC. OWNS THE COPYRIGHT IN THIS DOCUMENT.
NO REPRODUCTION OR OTHER USE IS ALLOWED WITHOUT THE EXPRESS WRITTEN CONSENT OF MZO ARCHITECTURAL GROUP, INC.

A2.07.3

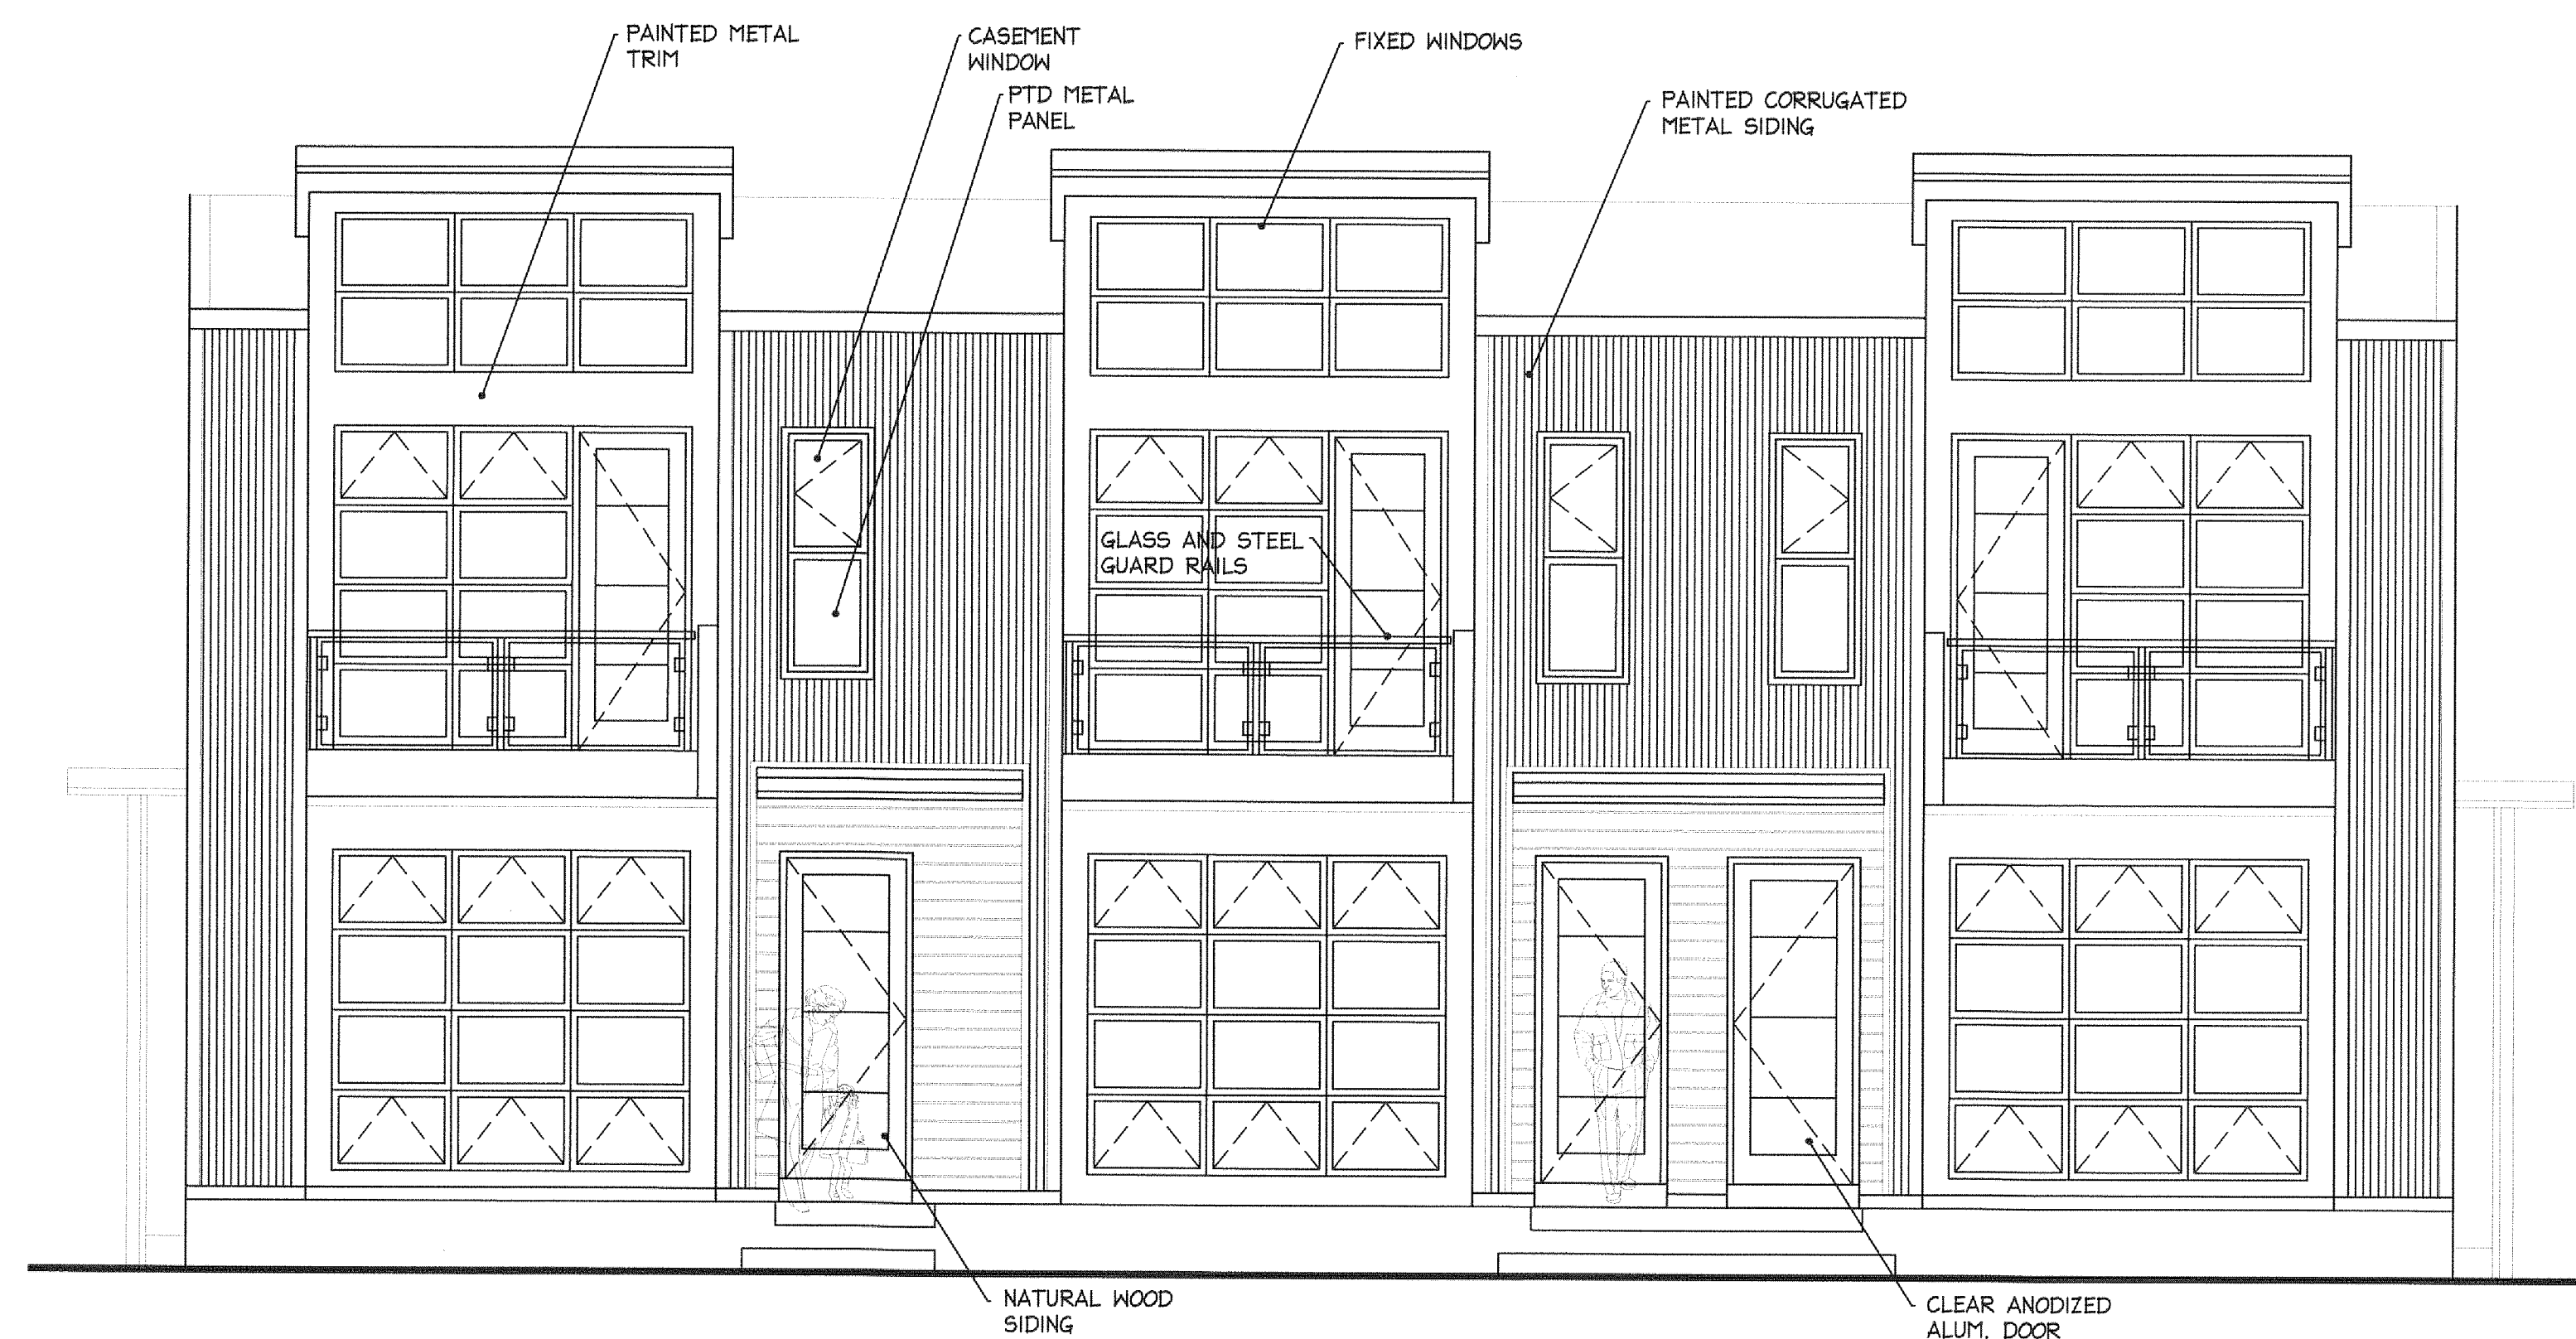


BUILDINGS D1 & D2 FRONT ELEVATION

1/4" = 1'-0"



BUILDINGS D1 & D2 RIGHT ELEVATION

1/4" = 1'-0"

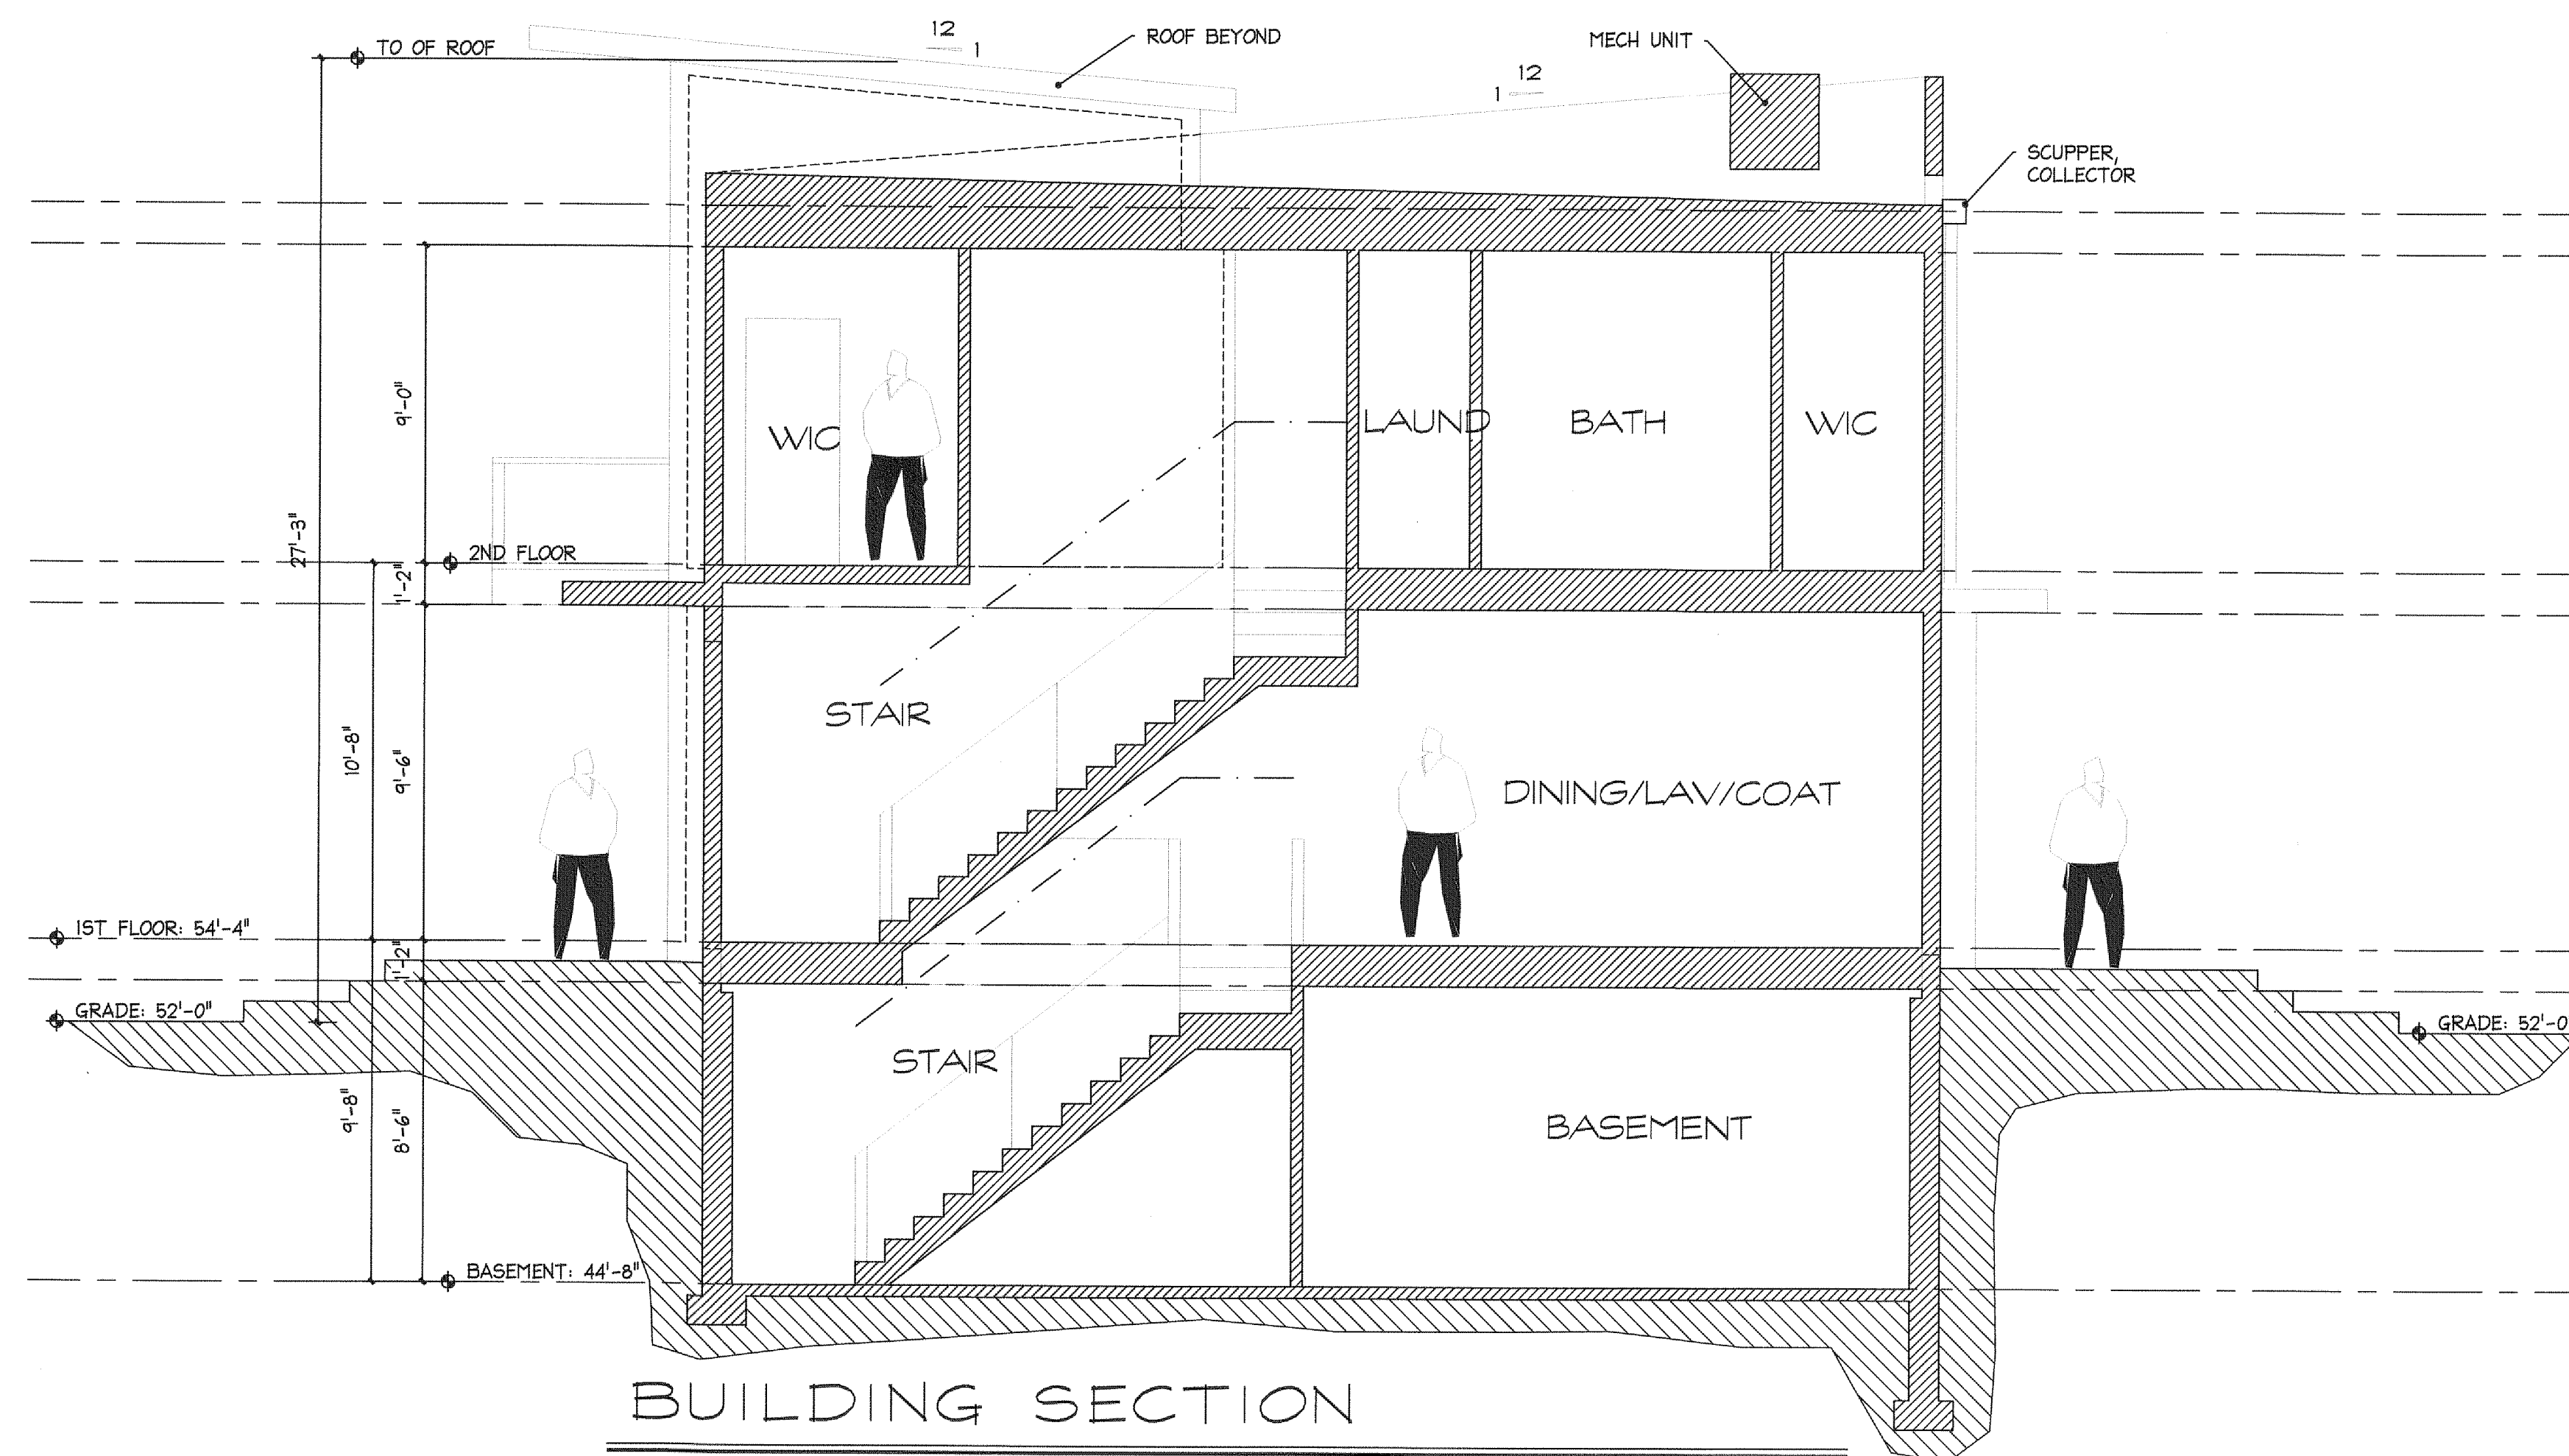


BUILDING SECTION

1/4" = 1'-0"



MaxPac Square
Somerville, MA 04/07/10 - PB

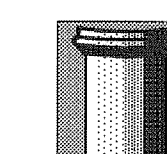


The MZO GROUP
DESIGNERS ■ ARCHITECTS ■ PLANNERS
IN THE *Miquelle* TRADITION

92 Montvale Avenue, Suite 4350 ■ Stoneham, Massachusetts 02180
Voice 781-279-4446 ■ Fax 781-279-4448 ■ E-Mail: mzo@mzogroup.com ■ www.mzogroup.com


A4.05

© COPYRIGHT - MZO ARCHITECTURAL GROUP, INC. OWNS THE COPYRIGHT IN THIS DOCUMENT.
NO REPRODUCTION OR OTHER USE IS ALLOWED WITHOUT THE EXPRESS WRITTEN CONSENT OF MZO.
ARCHITECTURAL GROUP, INC.

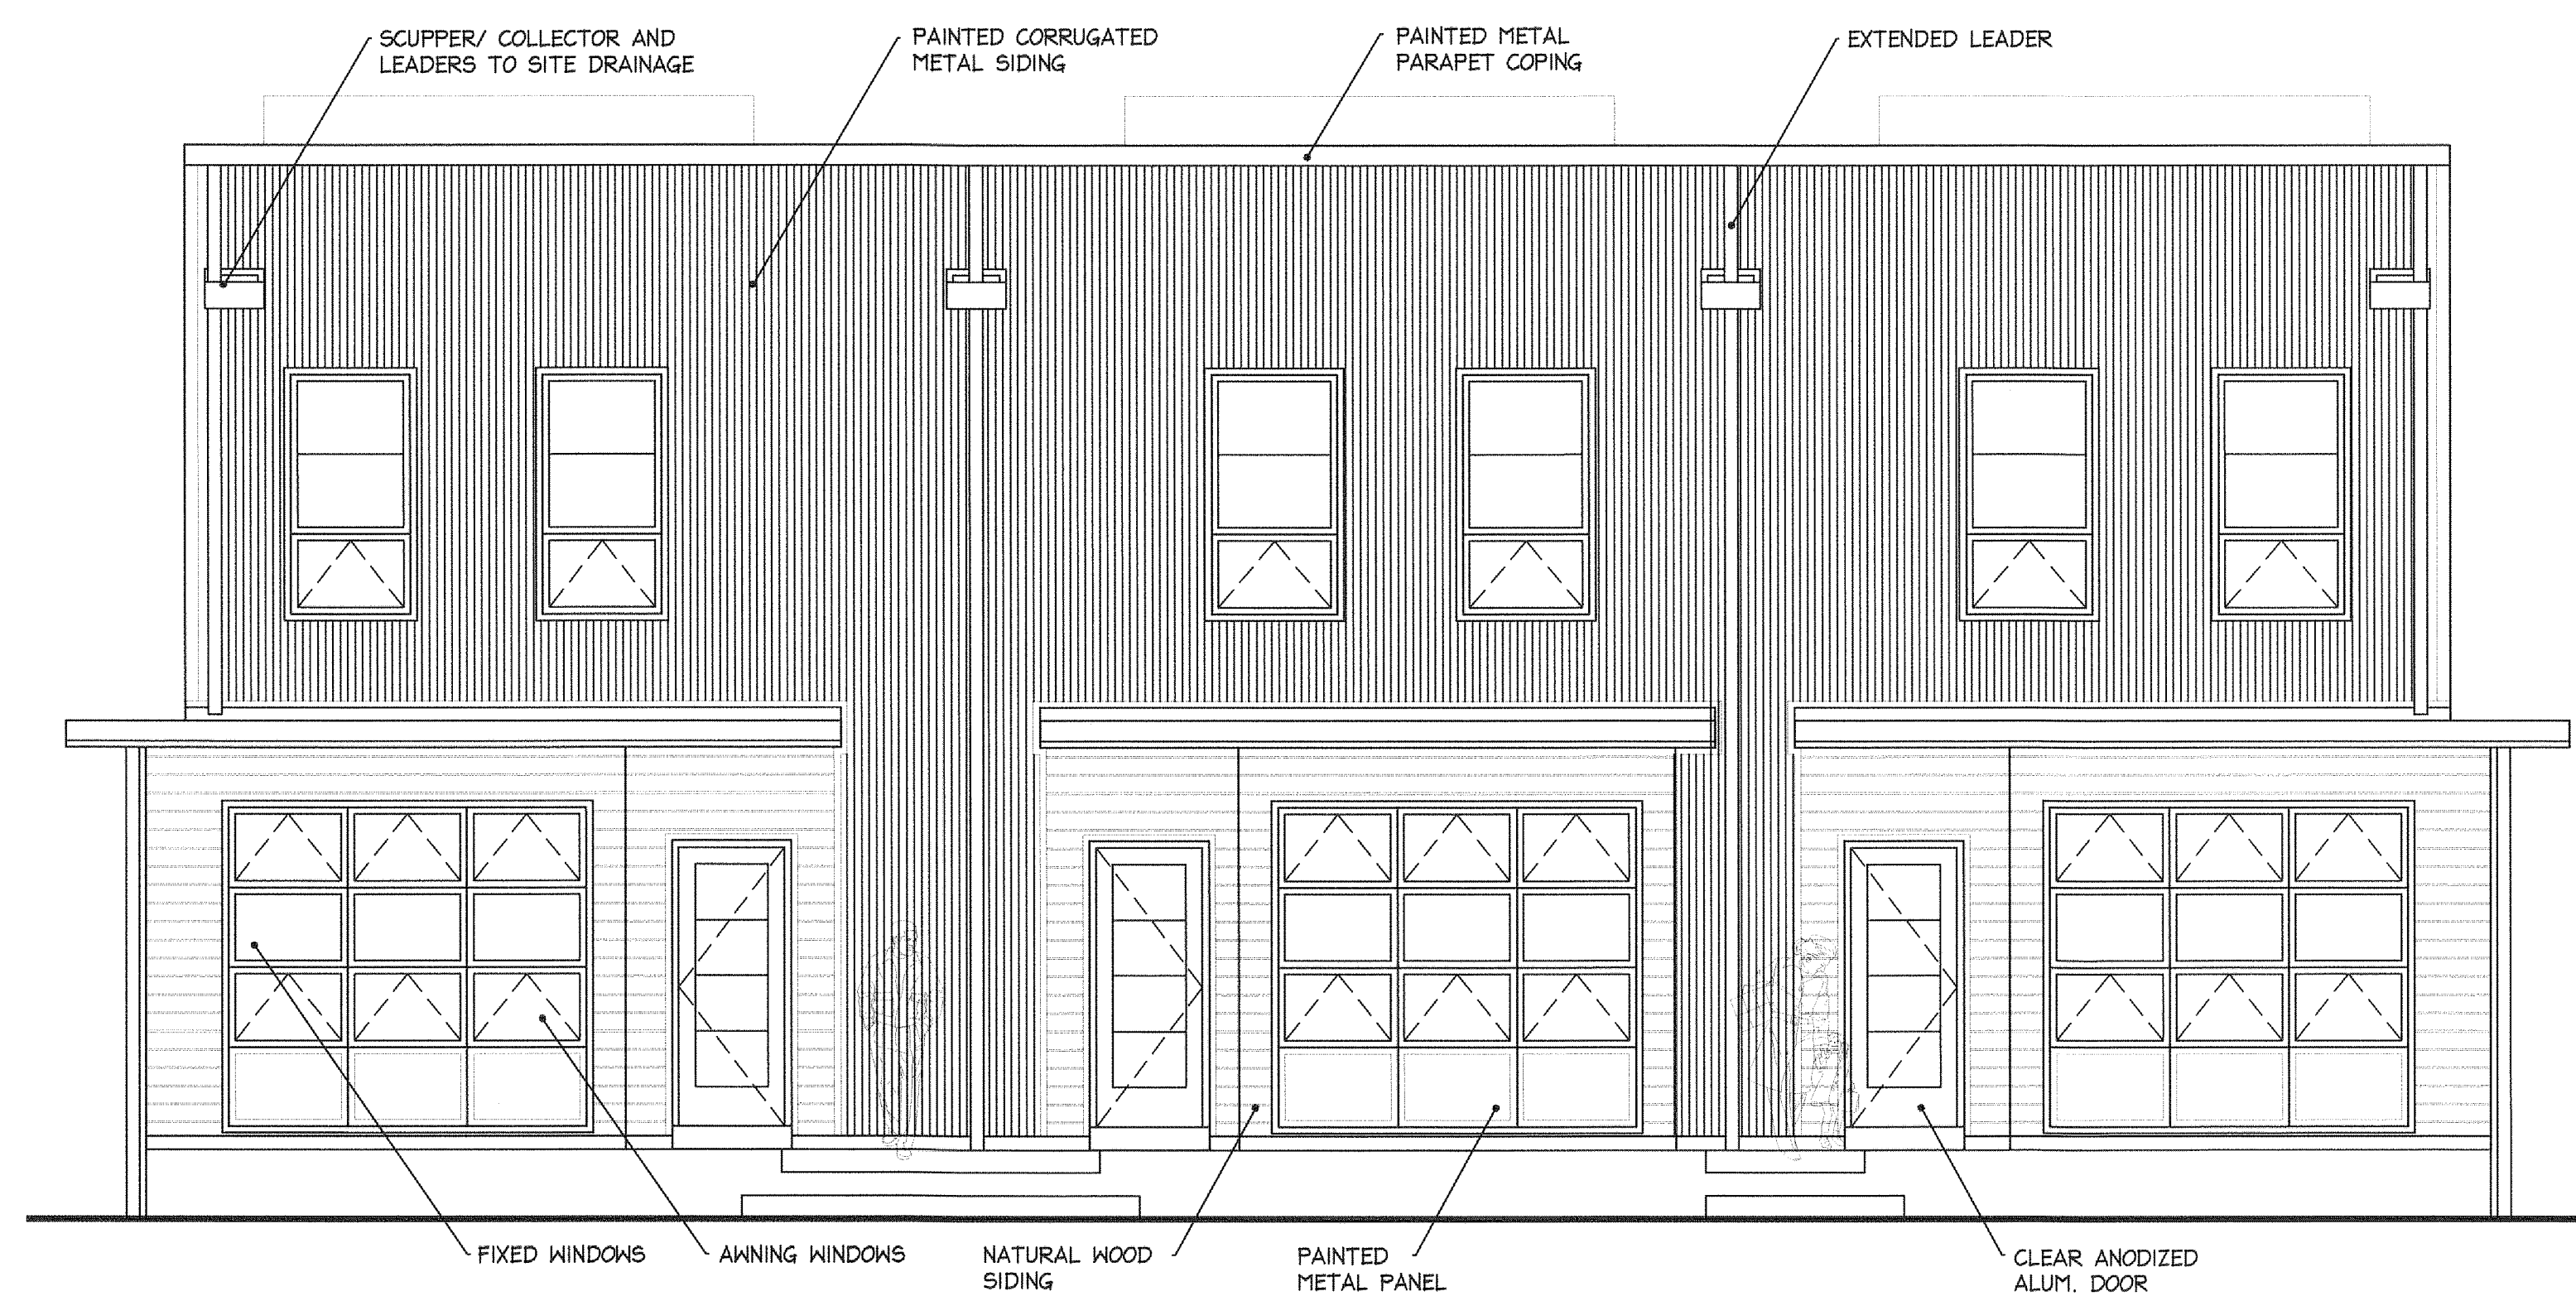


BUILDINGS D1 & D2 BACK ELEVATION

1/4" = 1'-0"

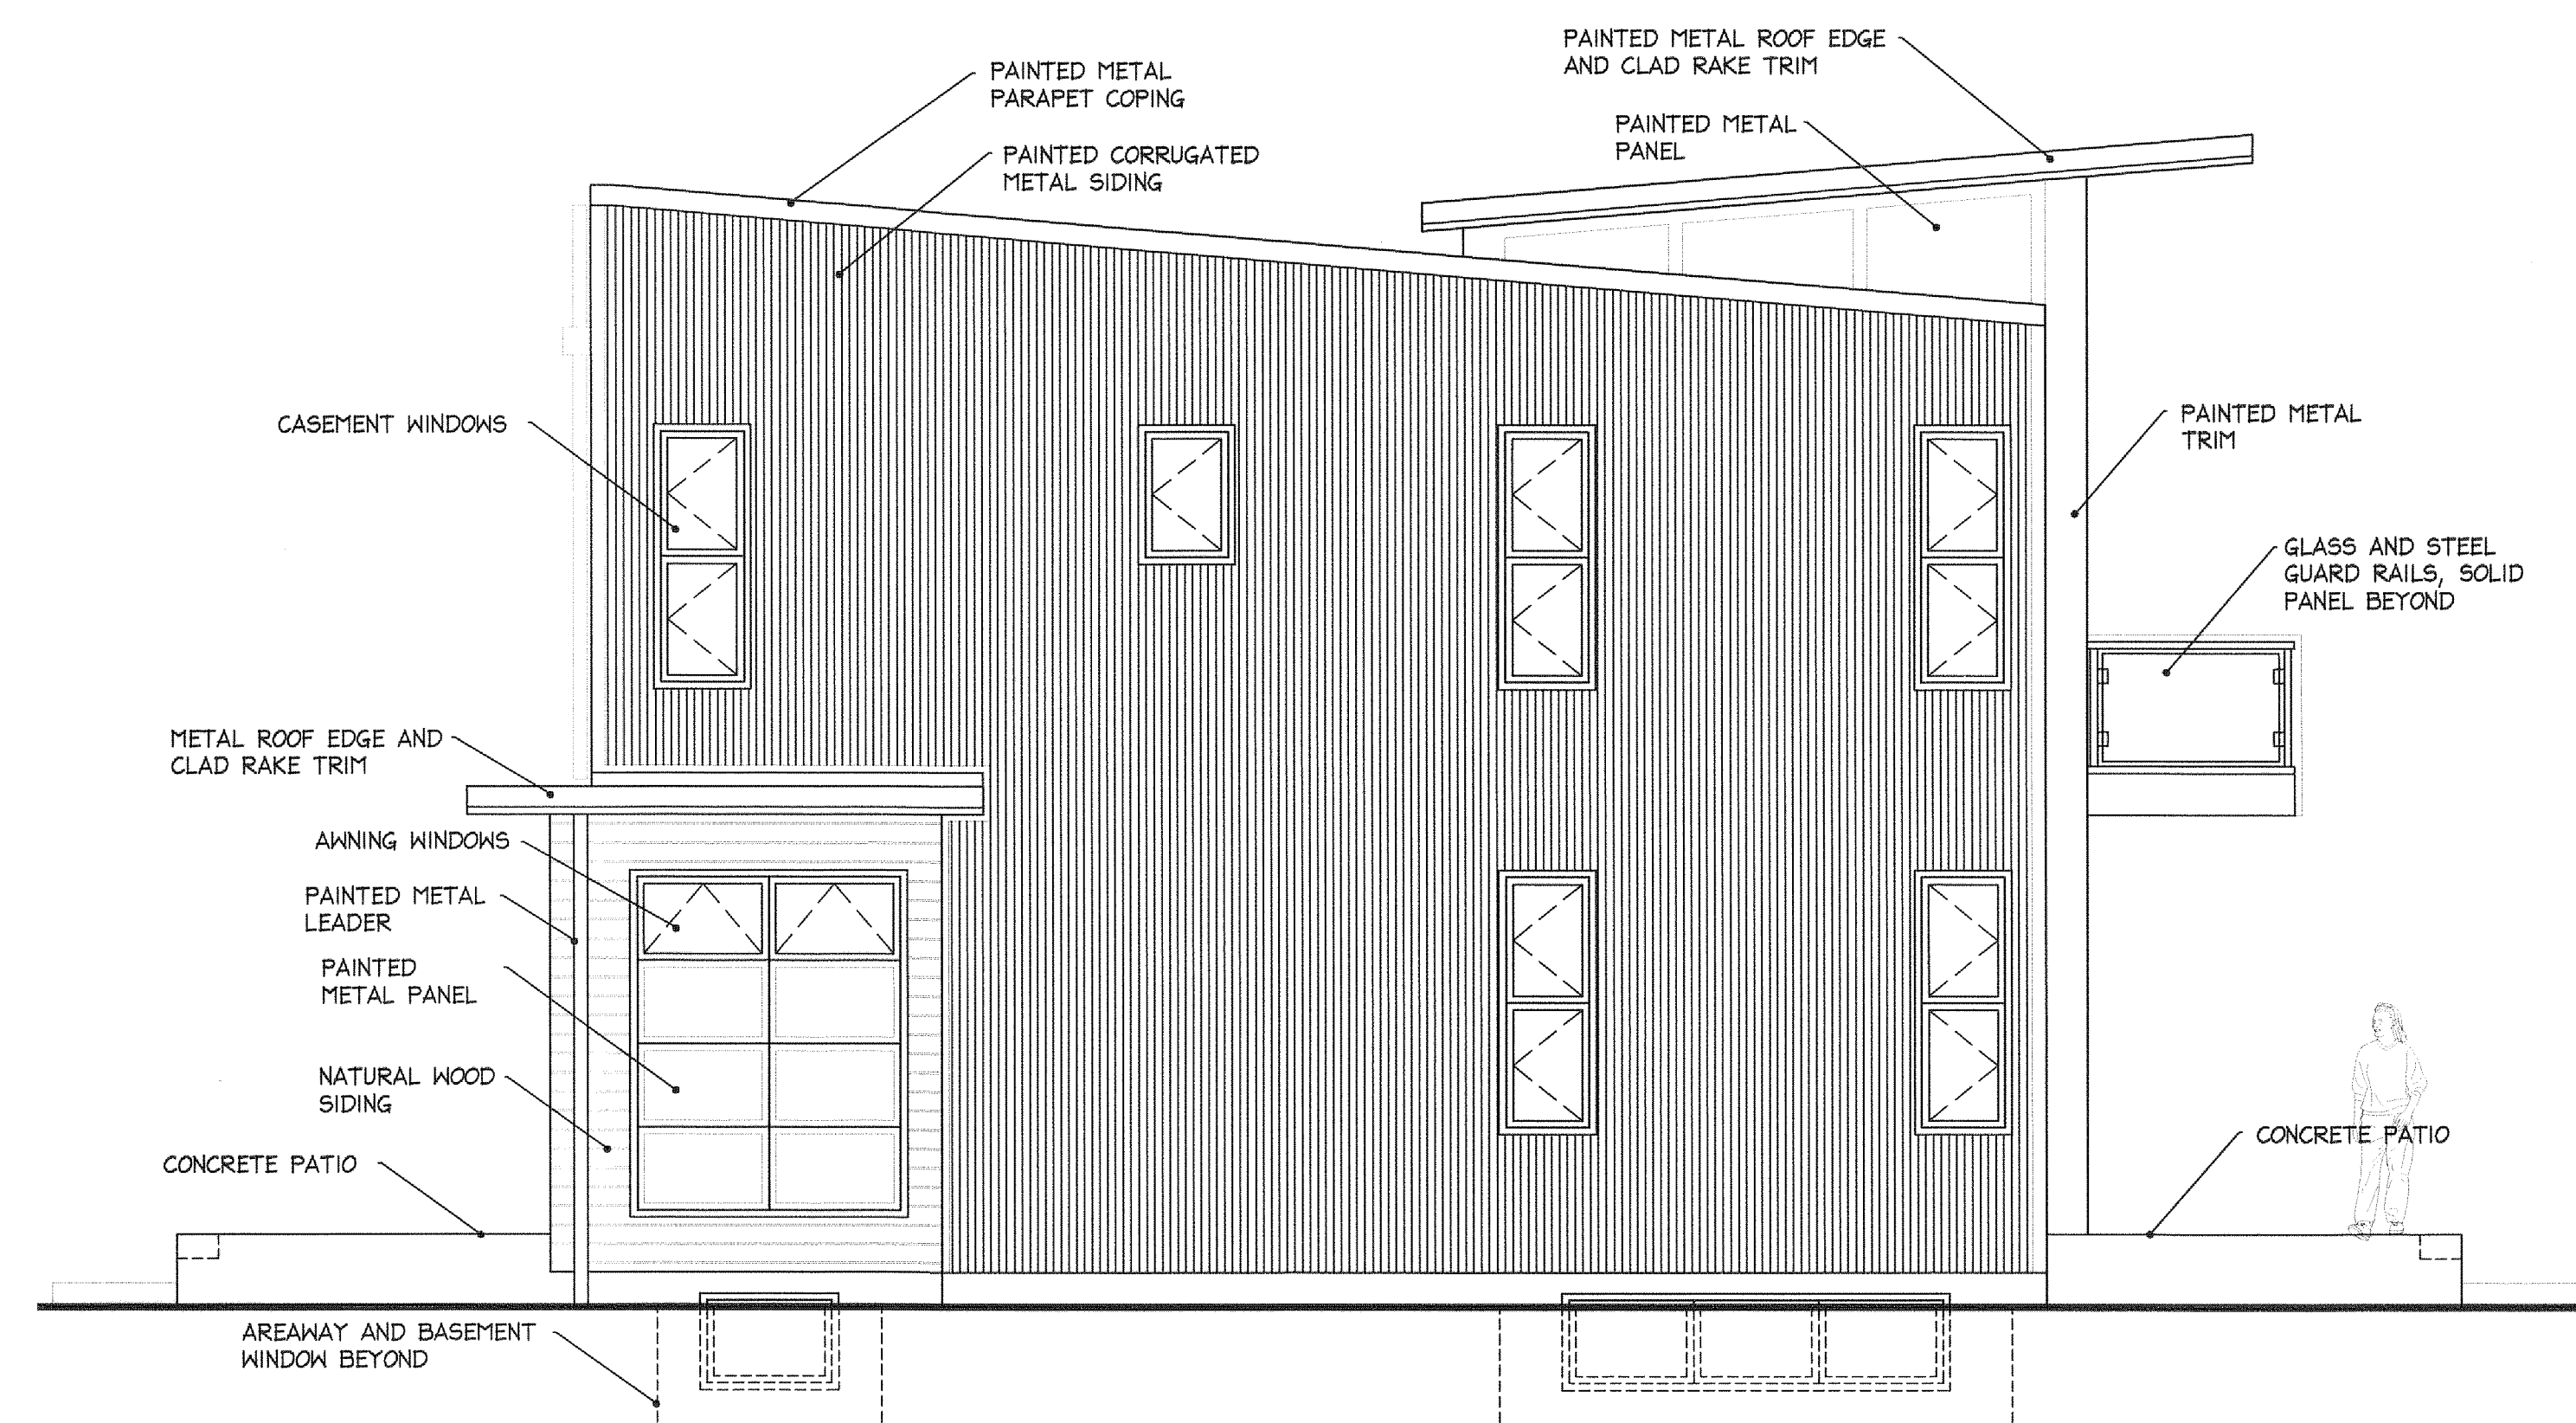


BUILDINGS D1 & D2 LEFT ELEVATION

1/4" = 1'-0"

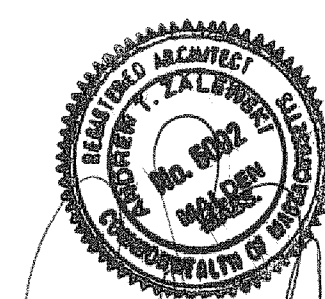

MaxPac Square

Somerville, MA 04/07/10 - PB

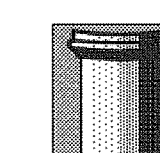


The MZO GROUP
DESIGNERS ■ ARCHITECTS ■ PLANNERS
IN THE *MIQUELLE* TRADITION

92 Montvale Avenue, Suite 4350 ■ Stoneham, Massachusetts 02180
Voice 781-279-4446 ■ Fax 781-279-4448 ■ E-Mail: mzo@mzogroup.com ■ www.mzogroup.com


© COPYRIGHT MZO ARCHITECTURAL GROUP, INC. OWNS THE COPYRIGHT IN THIS DOCUMENT.
NO REPRODUCTION OR OTHER USE IS ALLOWED WITHOUT THE EXPRESS WRITTEN CONSENT OF MZO.
ARCHITECTURAL GROUP, INC.

A4.05.1

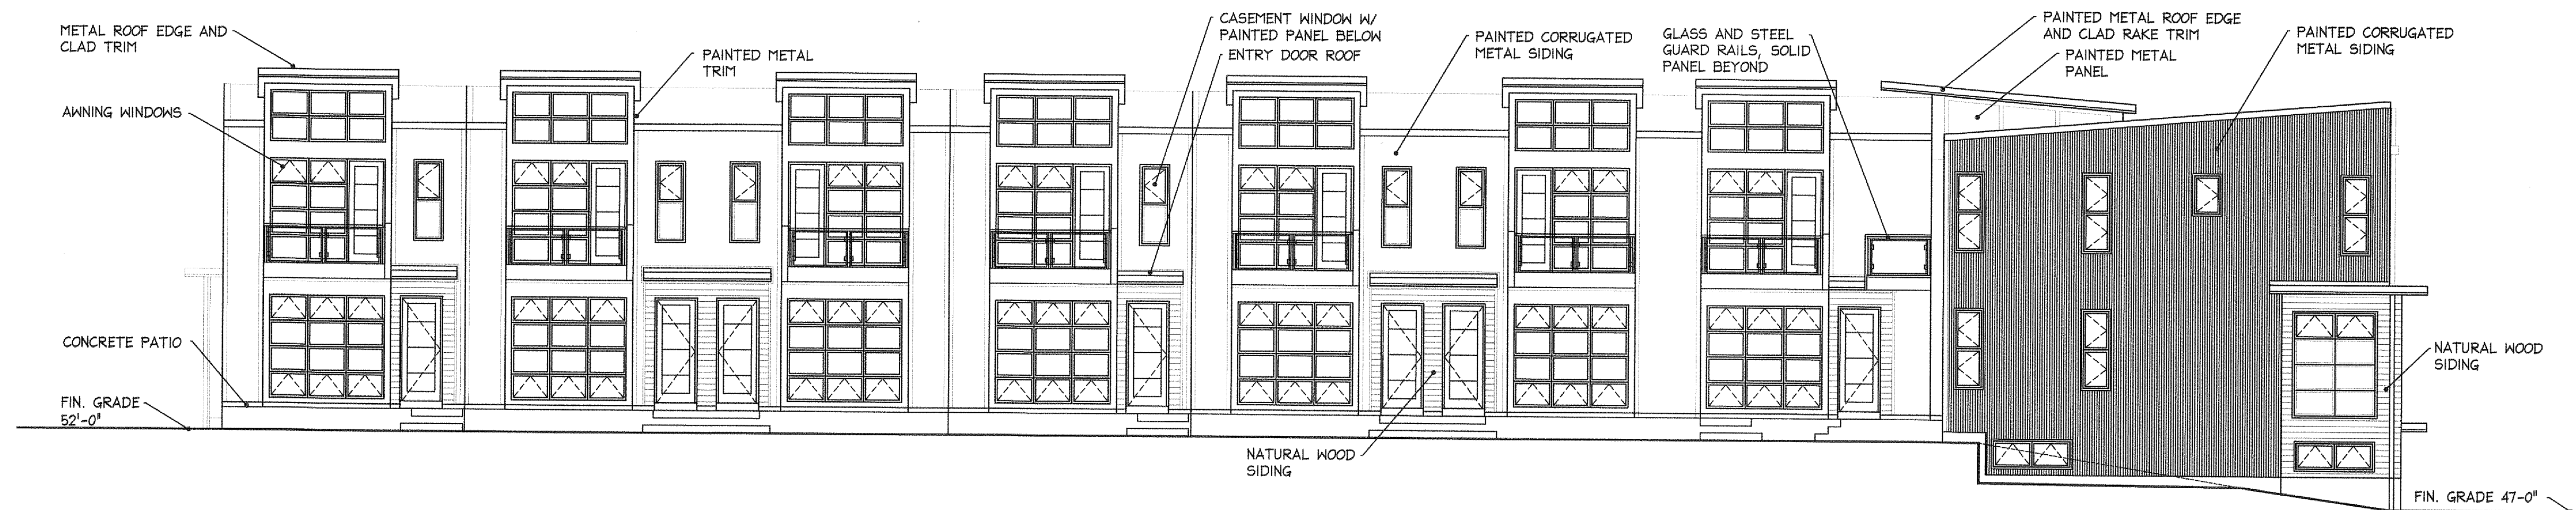


BUILDING D3 - FRONT ELEVATION

1/8" = 1'-0"

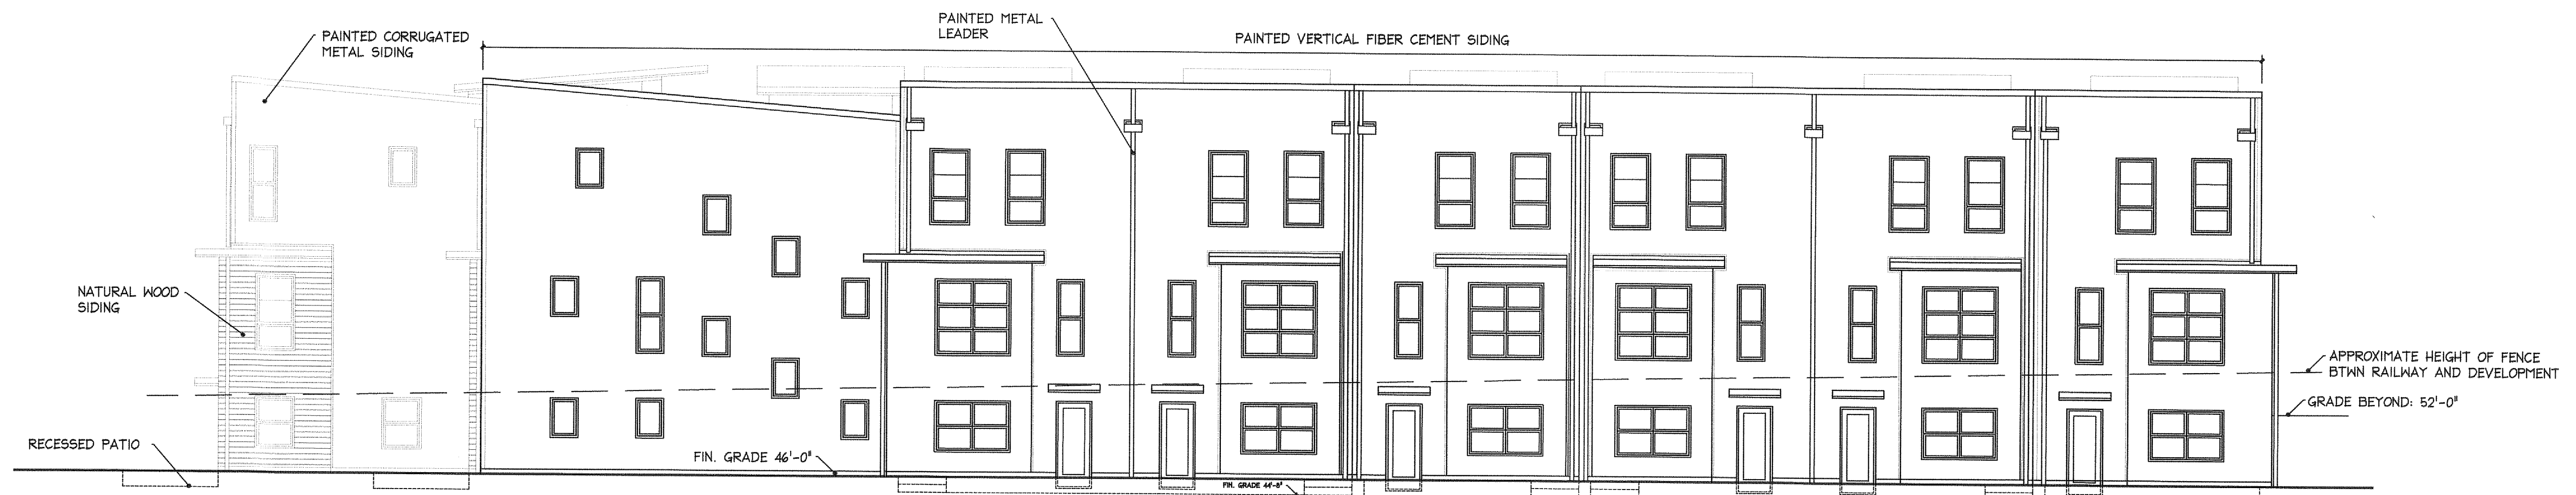


BUILDING D3 - BACK ELEVATION

1/8" = 1'-0"

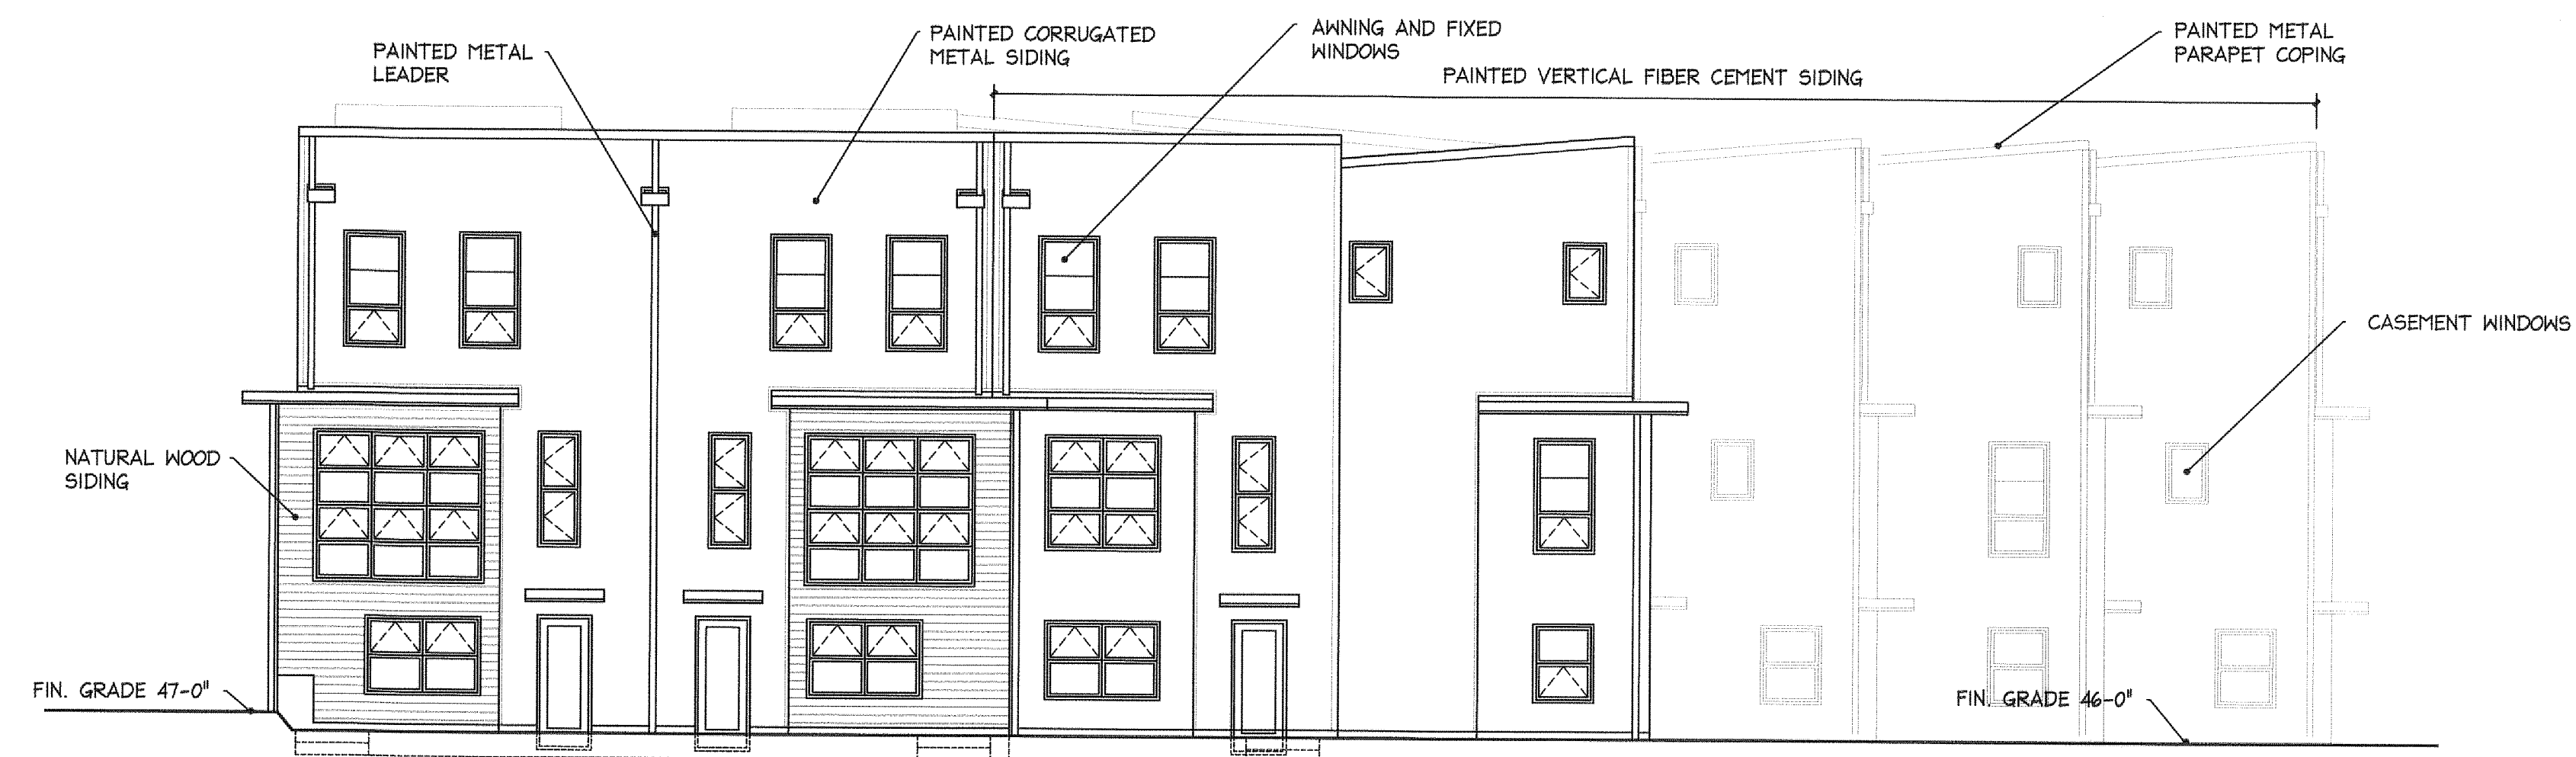


BUILDING D3 - PARTIAL RIGHT ELEVATION

1/8" = 1'-0"

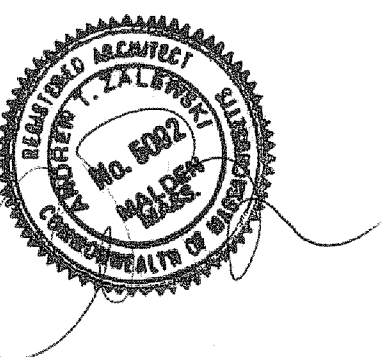

MaxPac Square
Somerville, MA 04/07/10 - PB

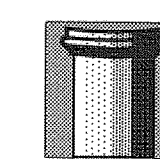




The MZO GROUP
DESIGNERS ■ ARCHITECTS ■ PLANNERS
IN THE *Miquele* TRADITION

92 Montvale Avenue, Suite 4350 ■ Stoneham, Massachusetts 02180
Voice 781-279-4446 ■ Fax 781-279-4448 ■ E-Mail: mzo@mzogroup.com ■ www.mzogroup.com

© COPYRIGHT 2010 MZO ARCHITECTURAL GROUP, INC. OWNS THE COPYRIGHT IN THIS DOCUMENT.
NO REPRODUCTION OR OTHER USE IS ALLOWED WITHOUT THE EXPRESS WRITTEN CONSENT OF MZO ARCHITECTURAL GROUP, INC.

A4.05.2

STRUCTURE	RM ELEVATION	INVERT ELEVATION	SIZE & MATERIAL	CONNECTION
SMH-1	R=52.85	= 46.32	8 ino PVC	FROM SMH-1
SMH-1	R=52.10	= 46.36 = 46.28	8 ino PVC 8 ino PVC	FROM E-SMH TO E-SMH
SMH-2	R=52.30	= 46.58	8 ino PVC	FROM BLDG D1
		= 46.50 = 46.56 = 46.48	8 ino PVC 8 ino PVC 8 ino PVC	FROM SMH3 FROM SMH3 TO SMH4
SMH-3	R=52.80	= 47.10 = 47.10 = 47.00	8 ino PVC 8 ino PVC 8 ino PVC	FROM SMH5 FROM SMH7 TO SMH2
SMH-4	R=51.52	= 46.88 = 46.88 = 46.78	8 ino PVC 8 ino PVC 8 ino PVC	FROM BLDG D1 FROM BLDG D1 TO SMH2
SMH-4A	R=52.00	= 47.64 = 47.64 = 47.54	8 ino PVC 8 ino PVC 8 ino PVC	FROM BLDG D3 FROM BLDG D3 TO SMH3
SMH-5	R=51.90	= 47.66	8 ino PVC	FROM BLDG B
		= 47.56 = 47.56 = 46.51	8 ino PVC 8 ino PVC 8 ino PVC	FROM SMH6 FROM SMH6 TO SMH5
SMH-6	R=52.85	= 46.04 = 46.04 = 47.94	8 ino D1 8 ino D1 8 ino PVC	FROM BLDG A FROM BLDG A TO SMH3
SMH-7	R=51.50	= 46.04 = 46.04 = 47.94	8 ino D1 8 ino D1 8 ino PVC	FROM BLDG A FROM BLDG A TO SMH3

 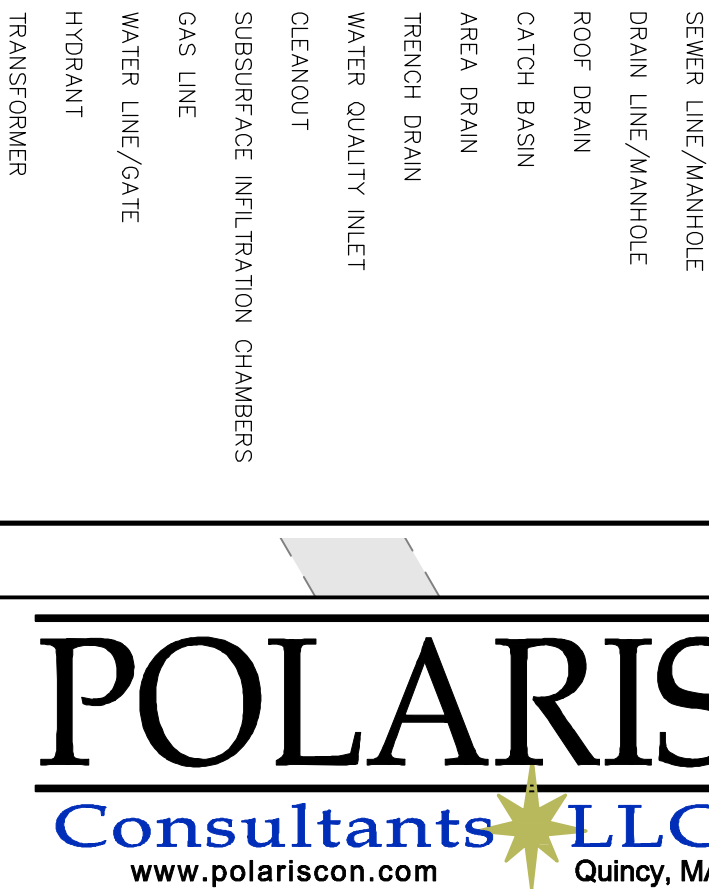 


Scale	AS SHOWN			
Date	3-22-10			
Job No.				
Designed by	PAM			
Drawn by	DJB			
Checked by	PGC	No.	Description	Date
Approved by			REVISIONS	

KSS REALTY

MAXPAC SQAURE

PROPOSED UTILITY PLAN

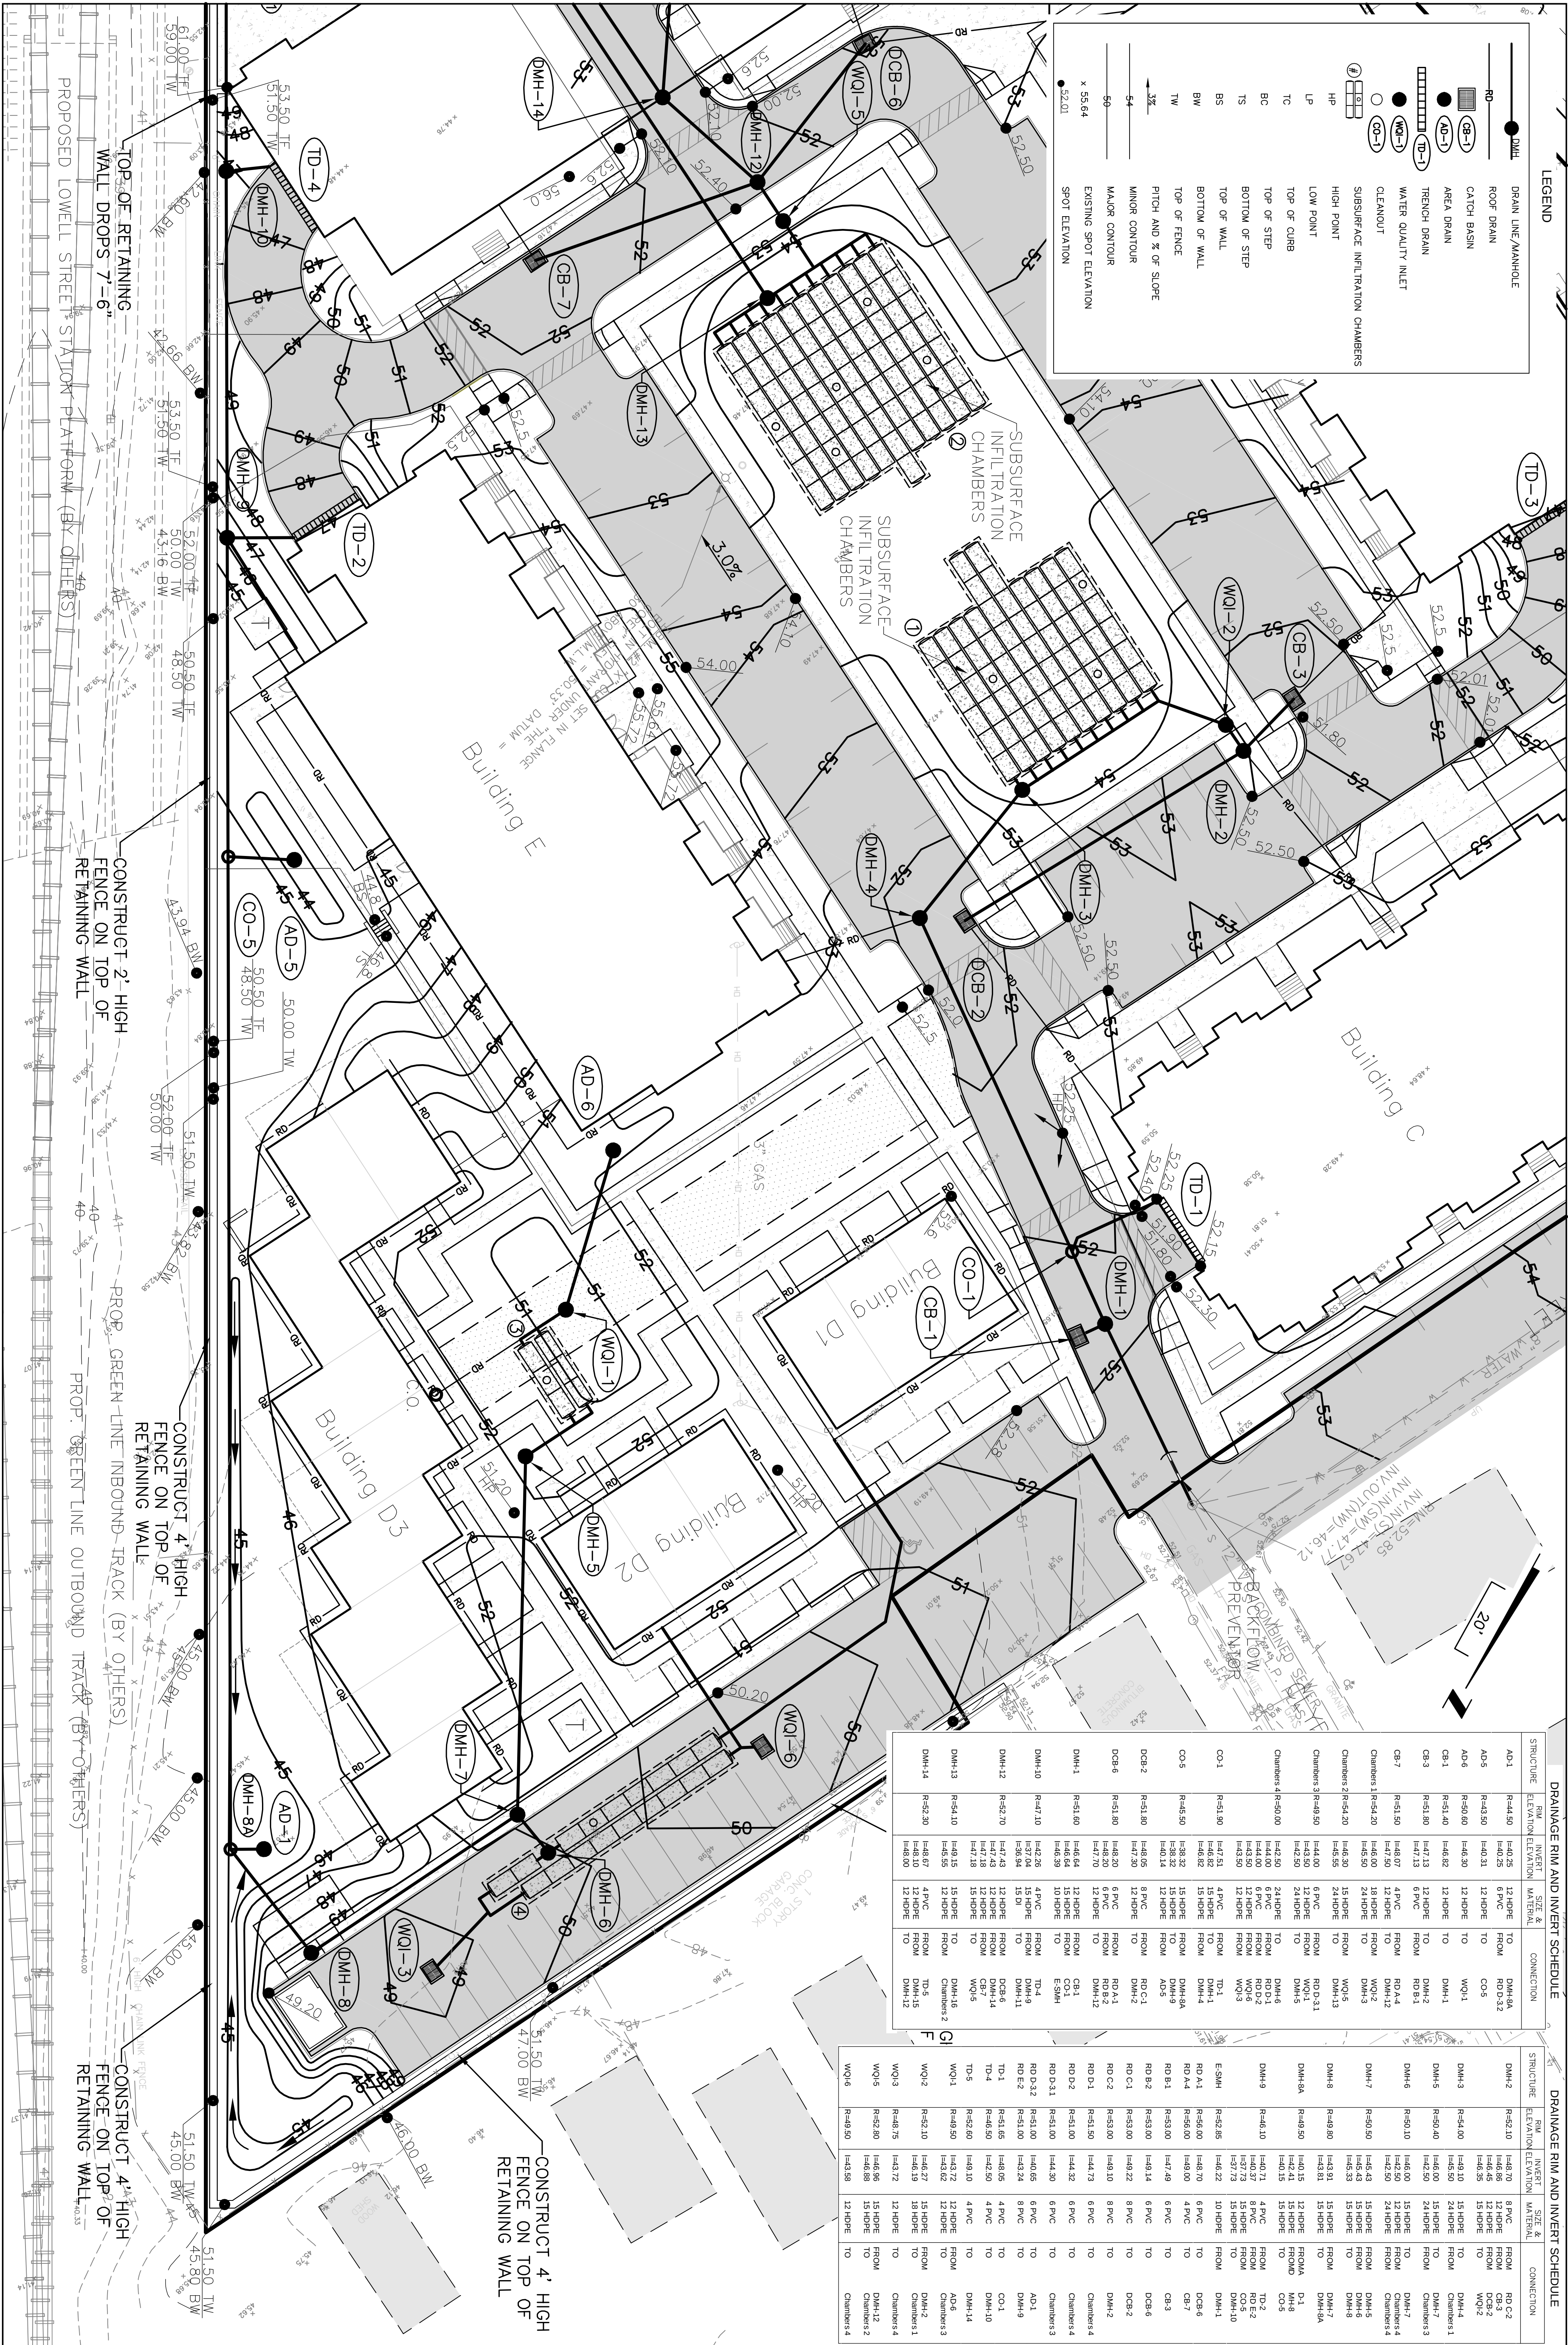

LEGEND

DMH

DRAIN LINE/MANHOLE

RD

ROOF DRAIN

CB-1

CATCH BASIN

AD-1

AREA DRAIN

TD-1

TRENCH DRAIN

WM-1

WATER QUALITY INLET

CO-1

CLEANOUT

HP

HP

LP

LOW POINT

TC

TOP OF CURB

BC

TOP OF STEP

TS

BOTTOM OF STEP

BS

TOP OF WALL

BW

BOTTOM OF WALL

3%

PITCH AND % OF SLOPE

54

MINOR CONTOUR

50

MAJOR CONTOUR

x 55.64

EXISTING SPOT ELEVATION

• 52.01

SPOT ELEVATION

HP

HP

LP

LOW POINT

TC

TOP OF CURB

BC

TOP OF STEP

TS

BOTTOM OF STEP

BS

TOP OF WALL

BW

BOTTOM OF WALL

3%

PITCH AND % OF SLOPE

54

MINOR CONTOUR

50

MAJOR CONTOUR

x 55.64

EXISTING SPOT ELEVATION

• 52.01

SPOT ELEVATION

DRAINAGE RIM AND INVERT SCHEDULE				
STRUCTURE	RIM ELEVATION	INVERT ELEVATION	SIZE & MATERIAL	CONNECTION
AD-1	R=44.50	I=40.25	12 HOPE TO 6 PVC	DMH-8A
AD-5	R=45.50	I=40.31	12 HOPE TO	CO-5
AD-6	R=50.00	I=40.30	12 HOPE TO	WO1-1
CB-1	R=50.40	I=46.82	12 HOPE TO	DMH-1
CB-3	R=50.80	I=47.13	12 HOPE TO	DMH-2
CB-7	R=50.50	I=48.07	6 PVC FROM	RD B-1
Chambers 1	R=54.20	I=45.50	12 HOPE TO	DMH-12
Chambers 2	R=54.20	I=46.30	15 HOPE TO	DMH-5
Chambers 3	R=49.50	I=44.00	24 HOPE TO	DMH-3
Chambers 4	R=50.00	I=42.50	24 HOPE TO	DMH-6
CO-1	R=51.90	I=47.51	4 PVC FROM	DMH-1
CO-5	R=45.50	I=38.32	15 HOPE TO	DMH-9A
DCB-6	R=51.80	I=48.20	6 PVC FROM	RD A-1
DCB-2	R=51.80	I=48.05	8 PVC FROM	DMH-2
DMH-1	R=51.60	I=46.64	12 HOPE FROM	CB-1
DMH-10	R=47.10	I=42.28	4 PVC FROM	TO-4
DMH-12	R=52.70	I=47.43	12 HOPE FROM	DMH-11
DMH-13	R=54.10	I=49.15	15 HOPE TO	DMH-16
DMH-14	R=50.30	I=48.00	12 HOPE TO	DMH-15

DRAINAGE RIM AND INVERT SCHEDULE				
STRUCTURE	RIM ELEVATION	INVERT ELEVATION	SIZE & MATERIAL	CONNECTION
DMH-2	R=52.10	I=46.70	8 PVC FROM	RD C-2
DMH-3	R=54.00	I=49.10	15 HOPE FROM	WO-2
DMH-4	R=50.40	I=46.00	15 HOPE FROM	DMH-4
DMH-5	R=50.40	I=46.82	15 HOPE FROM	DMH-7
DMH-6	R=50.10	I=46.00	15 HOPE FROM	DMH-4
DMH-7	R=50.50	I=46.07	12 HOPE FROM	DMH-4
DMH-8	R=49.80	I=43.91	15 HOPE FROM	DMH-7
DMH-9	R=46.10	I=40.71	4 PVC FROM	RD E-2
DMH-10	R=52.70	I=47.73	15 HOPE FROM	DMH-10
DMH-11	R=52.55	I=46.22	10 HOPE FROM	DMH-1
DMH-12	R=52.80	I=46.80	15 HOPE FROM	DMH-12
DMH-13	R=54.10	I=49.15	15 HOPE FROM	DMH-16
DMH-14	R=50.30	I=48.00	12 HOPE TO	DMH-15

C-4

GFC DEVELOPMENT

MAXPAC PHASE 1A DEVELOPMENT

PROPOSED GRADING AND DRAINAGE PLAN

Scale

AS SHOWN

Date

3-22-10

Job No.

Designed by

PAM

Drawn by

DJB

Checked by

PGC

Approved by

Date

Description

REVISIONS

NO. 1

NO. 2

POLARIS

Consultants LLC

www.polariscon.com

Quincy, MA

