

P 16063

Eastern Land Survey Associates, Inc.

Professional Land Surveyors & Civil Engineers

ESSEX SURVEY SERVICE

1958 - 1986

OSBORN PALMER


1911 - 1970

BRADFORD & WEED


1885 - 1972

PLOT PLAN OF LAND
LOCATED IN
SOMERVILLE MASS.

NSF CHARLES TRAVELLI

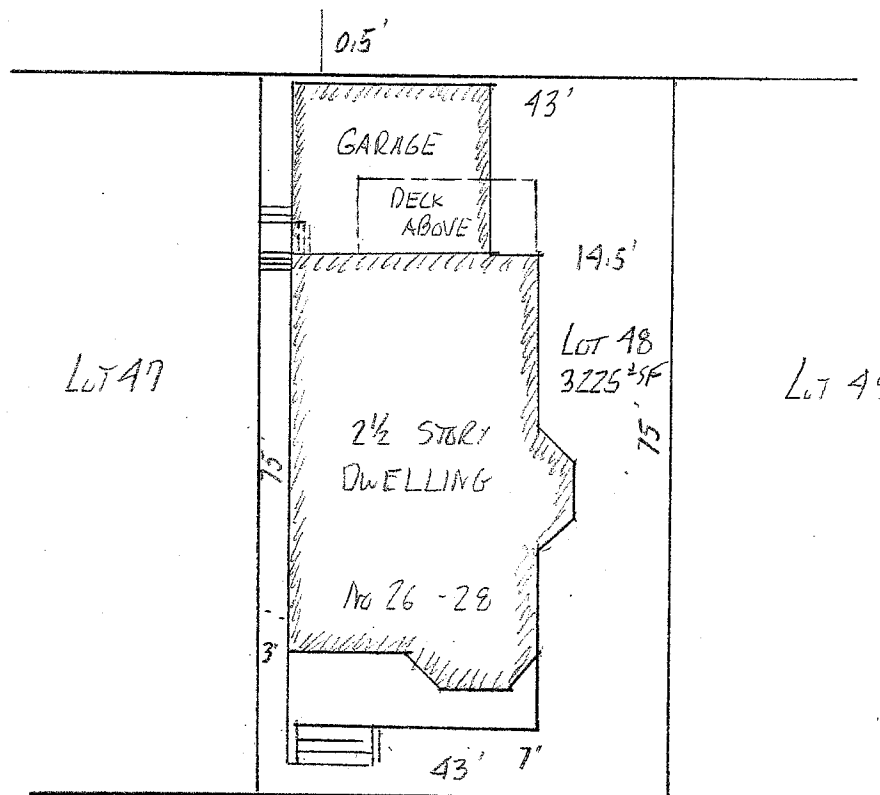

HAMILTON ROAD

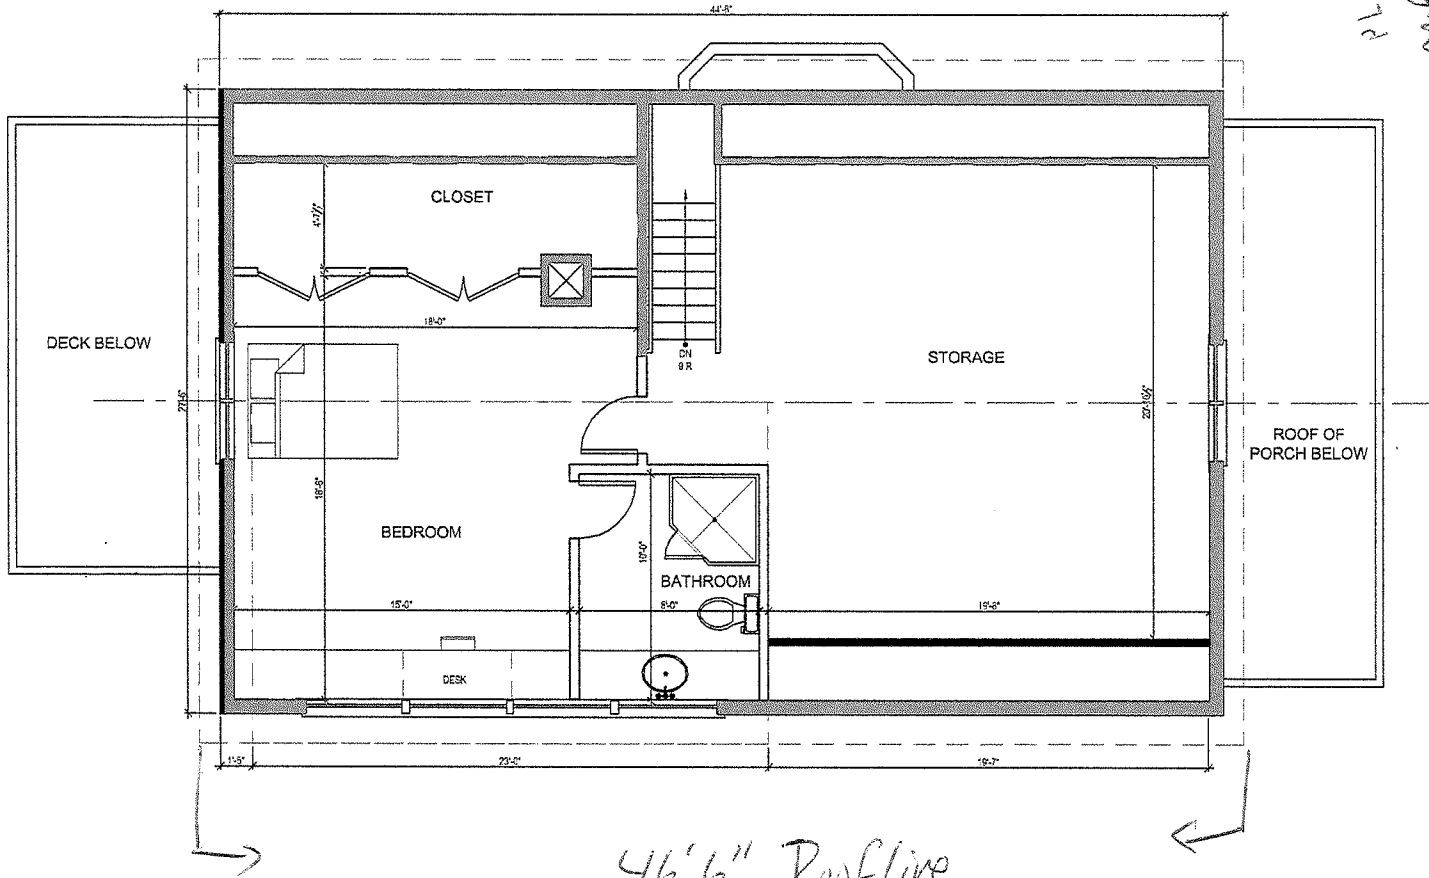

PLANS DENIED
12-20-10
DATE
Signature
SIGNATURE

S. E. RITCH
& ASSOCIATES
177 Milk Street, Suite 600
Boston, MA 02109
ph. 617. 338. 1100

DWG. TITLE:

PROPOSED THIRD FLOOR PLAN
SCHEME C

PROJECT:


26 HAMILTON ROAD, SOMERVILLE, MA
JOB NO. 1014

SCALE:
1/8" = 1'-0"

DRAWN:
SMW / SER

DATE ISSUED:

A1C

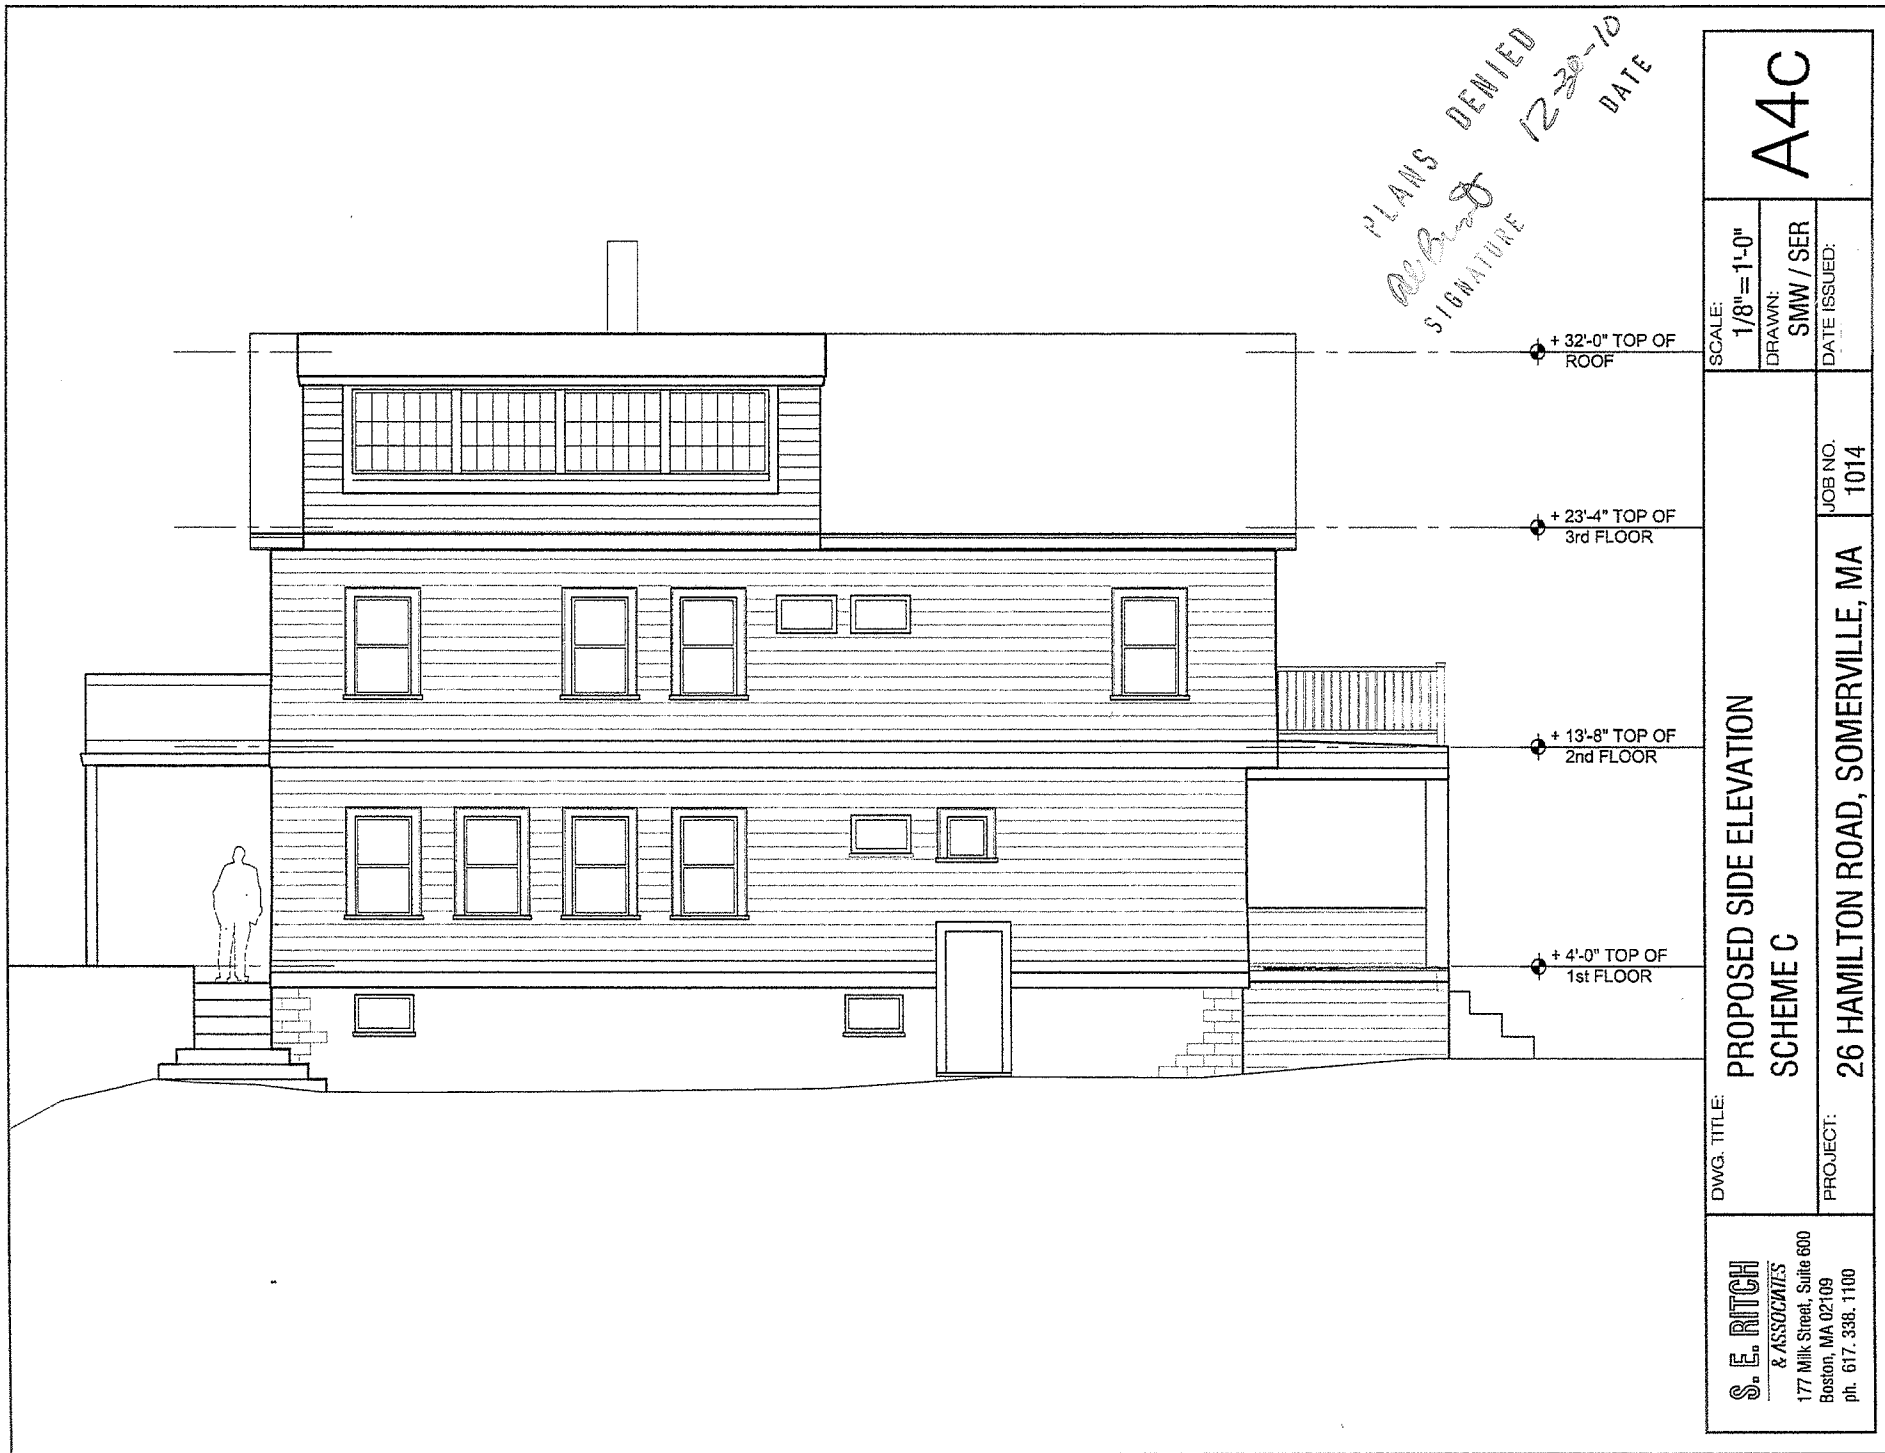

PLANS DENIED
RECEIVED 12-30-10
SIGNATURE
DATE

S. E. RITCH
& ASSOCIATES
177 Milk Street, Suite 600
Boston, MA 02109
ph. 617. 338. 1100

DWG. TITLE:

PROPOSED SIDE ELEVATION
SCHEME C

SCALE: 1/8"=1'-0"

DRAWN: SMW / SER

DATE ISSUED:

A4C

PROJECT: 26 HAMILTON ROAD, SOMERVILLE, MA
JOB NO. 1014