




Note:
Site Information from Certified plot
plan provided by Boston Survey,
9/4/08.

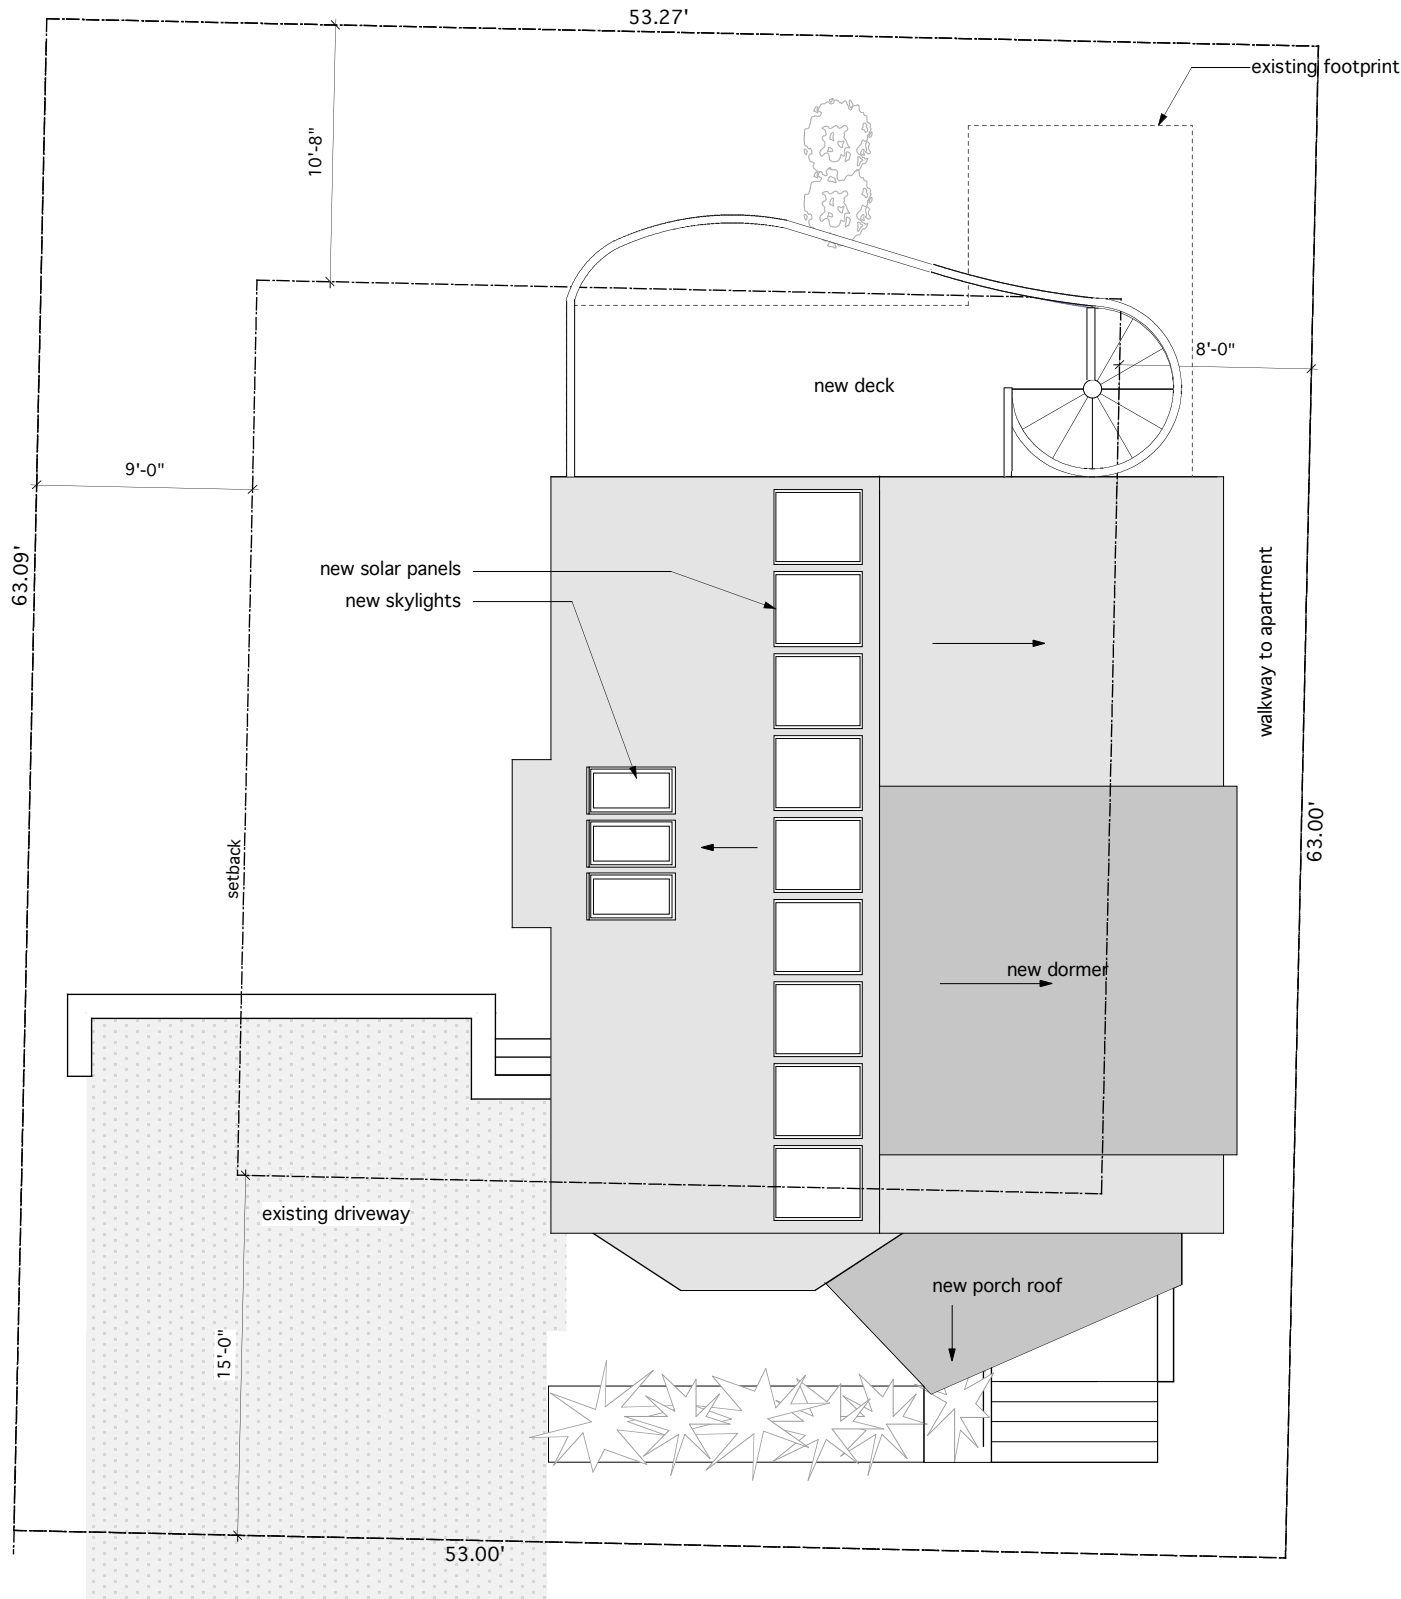

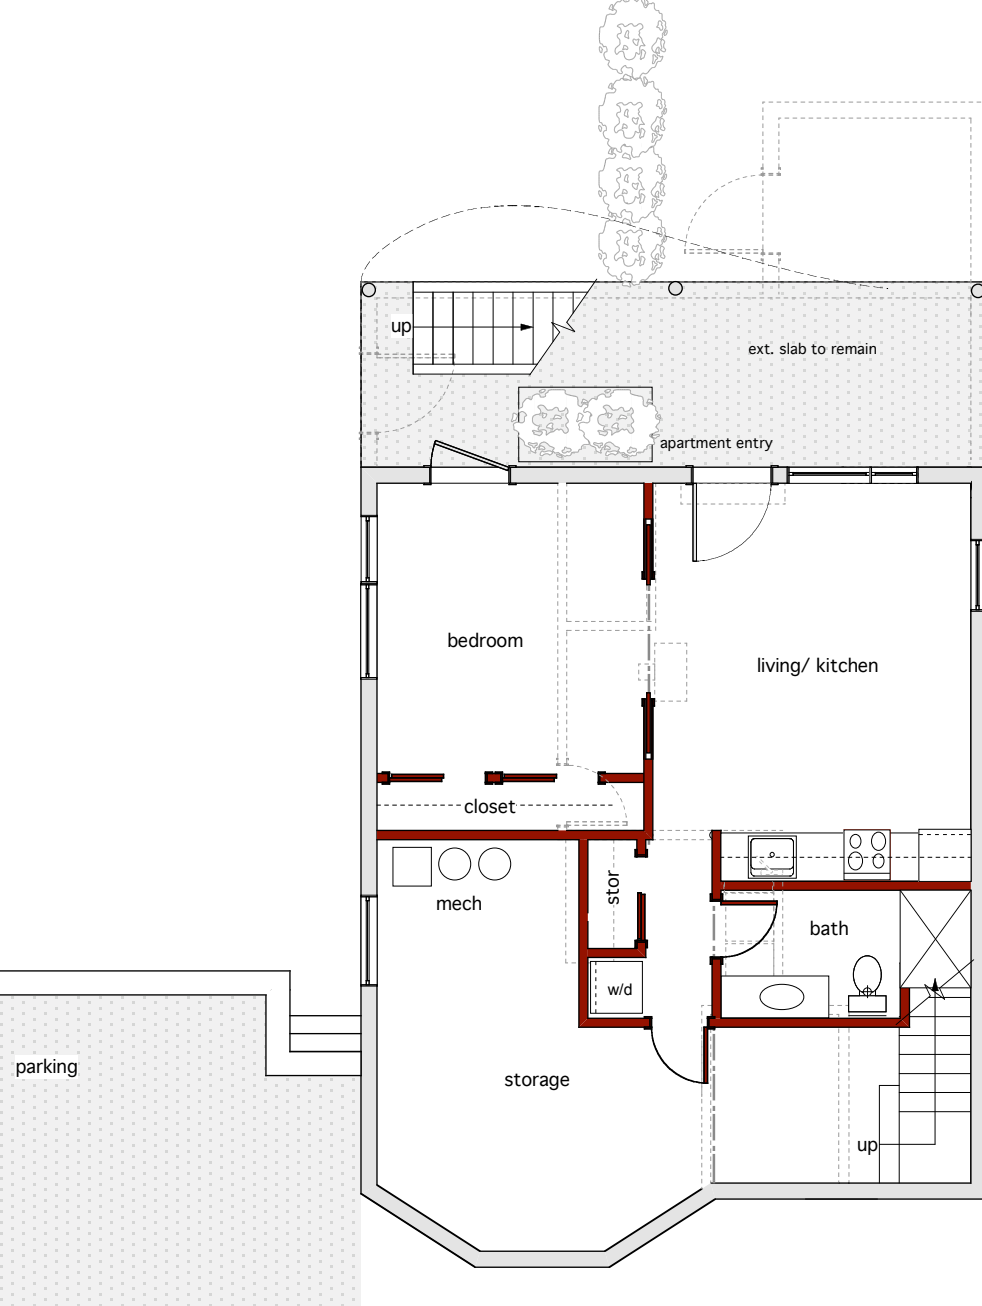

① Basement Plan

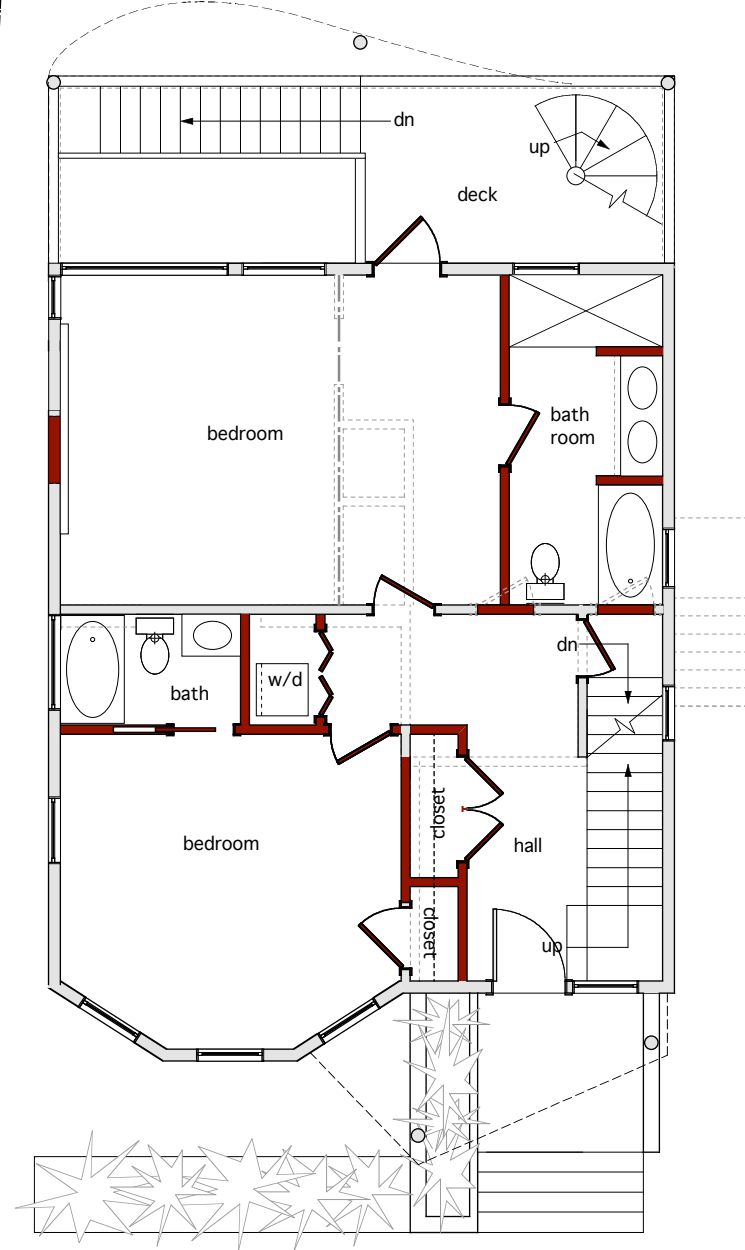

② First Floor Plan

Project Title
Holy Ekeendahl Residence
20 Monmouth Street, Somerville, MA

Drawing Title
Floor Plans

Scale
1/4" = 1'-0"

BOEHM ARCHITECTURE
23A Warren Avenue, Boston, Massachusetts, 02116
1017.521.9062 1017.521.9090

Consultant

No.

Date


09.18.2008
10.15.2008

Revisions / Submissions


Final Schematic
Pricing Set

Drawing No.

A2

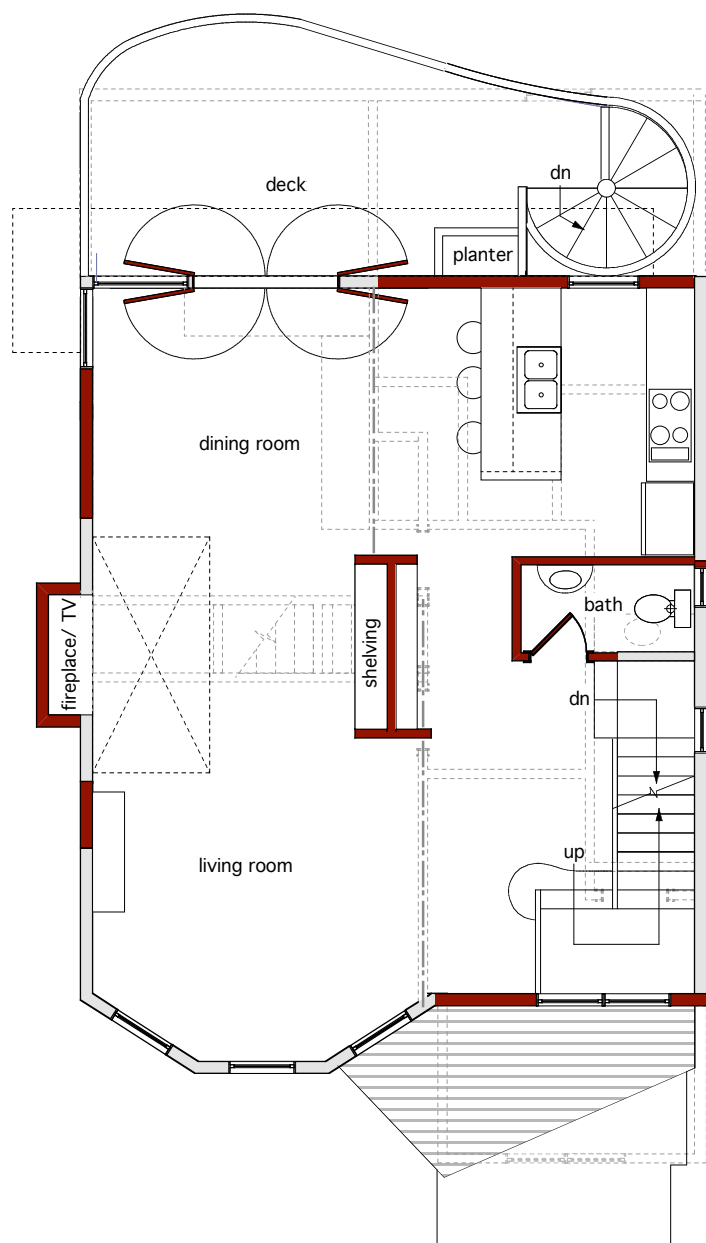

1 Second Floor Plan

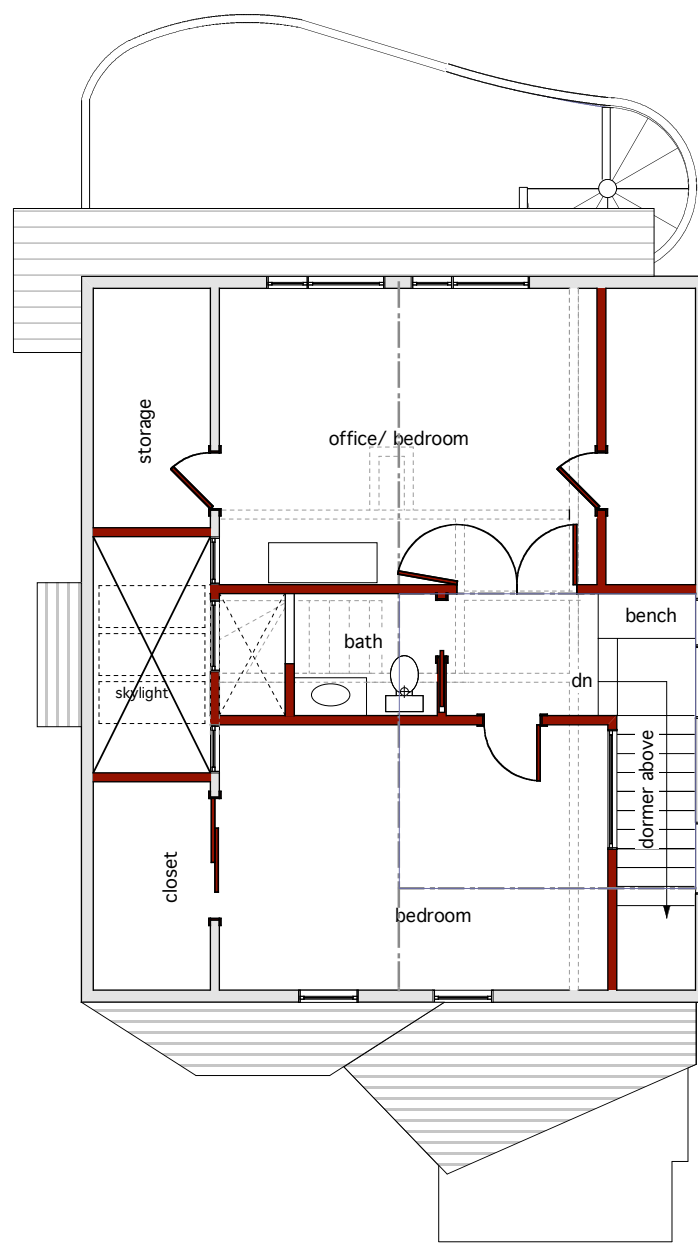

2 Third Floor Plan



1 Southeast Elevationxz
Scale: 1/4" = 1'-0"

2 Northeast Elevation
Scale: 1/4" = 1'-0"

Drawing No. A4	Project Title Holy/ Ekendahl Residence 20 Monmouth Street, Somerville, MA		BOEHM ARCHITECTURE 23A Warren Avenue, Boston, Massachusetts, 02116 1617.521.9382 1617.521.9390	Consultant	No.	Date 09.18.2008 10.15.2008	Revisions / Submissions
	Drawing Title Elevations	Final Schematic					
		Pricing Set					



1 Northwest Elevation
Scale: 1/4" = 1'-0"



2 Southwest Elevation
Scale: 1/4" = 1'-0"

Revisions / Submissions		Date	
Final Schematic		09.18.2008	
Pricing Set		10.15.2008	
No.	Consultant	No.	Date
BOEHM ARCHITECTURE			
29A Warren Avenue, Boston, Massachusetts, 02116			
1617.521.9082 1617.521.9090			
Project Title		Drawing Title	
Holy/ Ekendahl Residence		A5	
20 Monmouth Street, Somerville, MA			

