




2009 SEP 28 P 1:47
CITY CLERK'S OFFICE
SOMERVILLE, MA

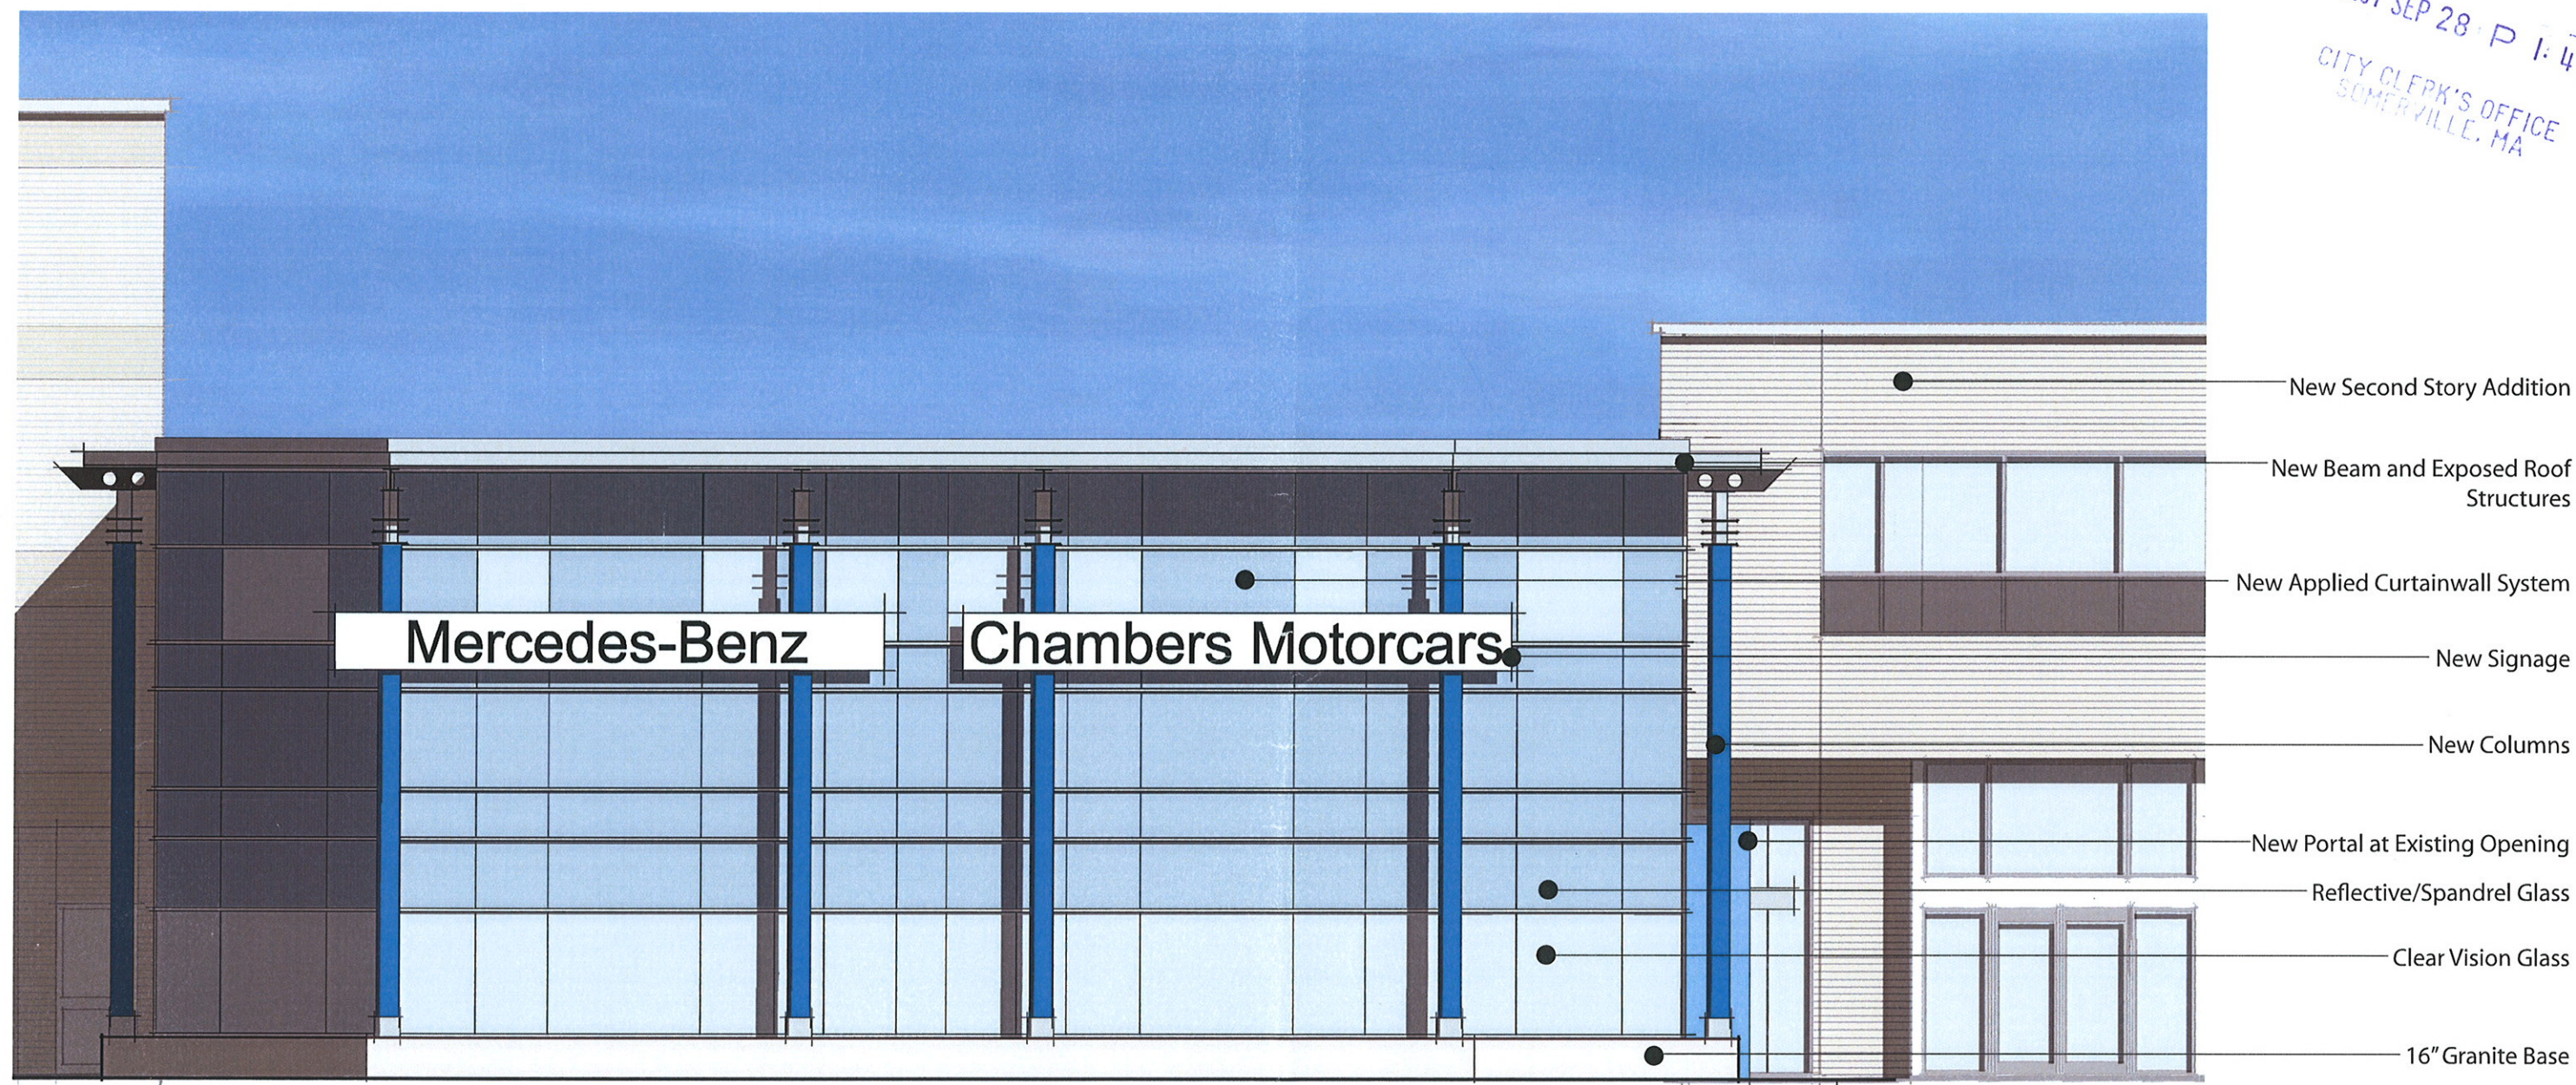


West Elevation

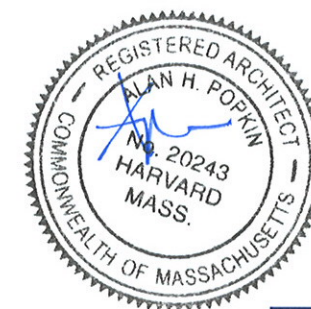


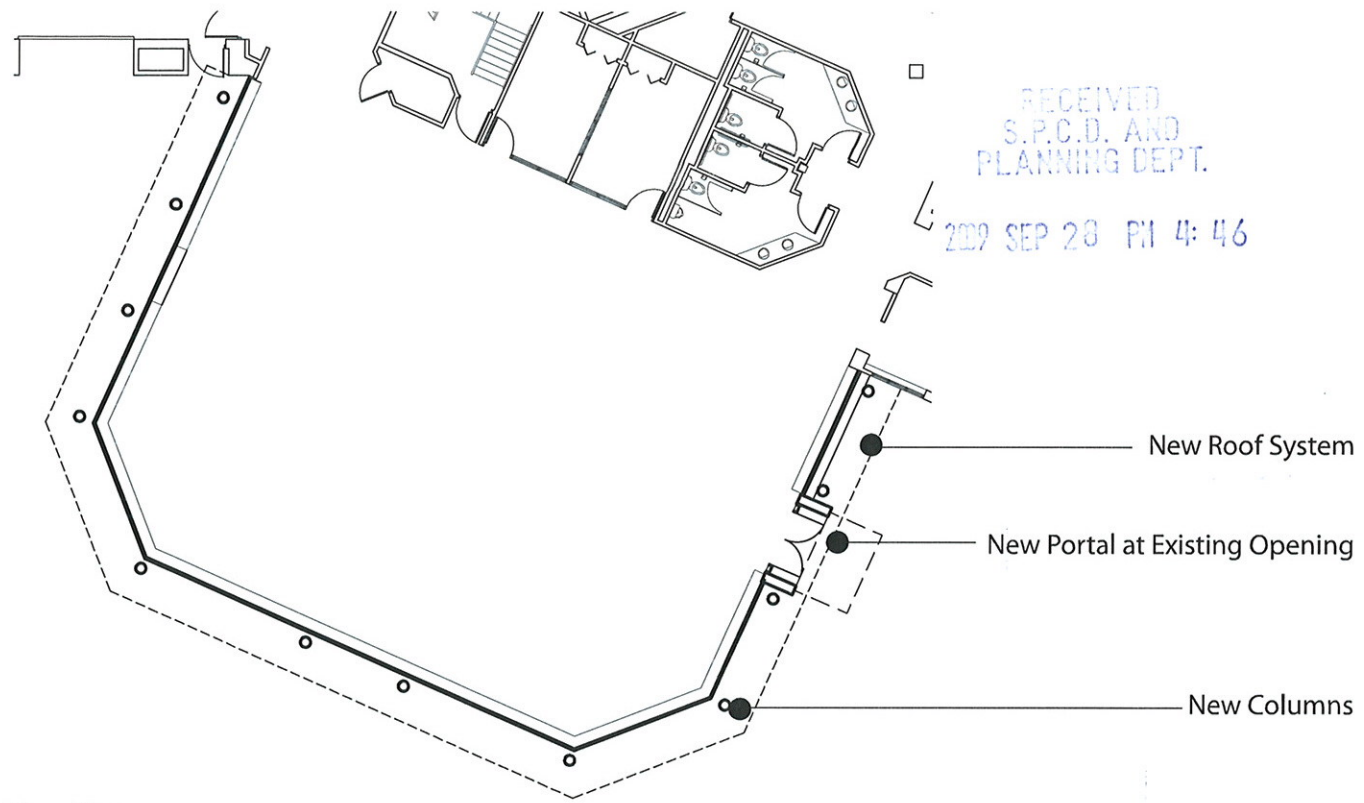

Floor Plan

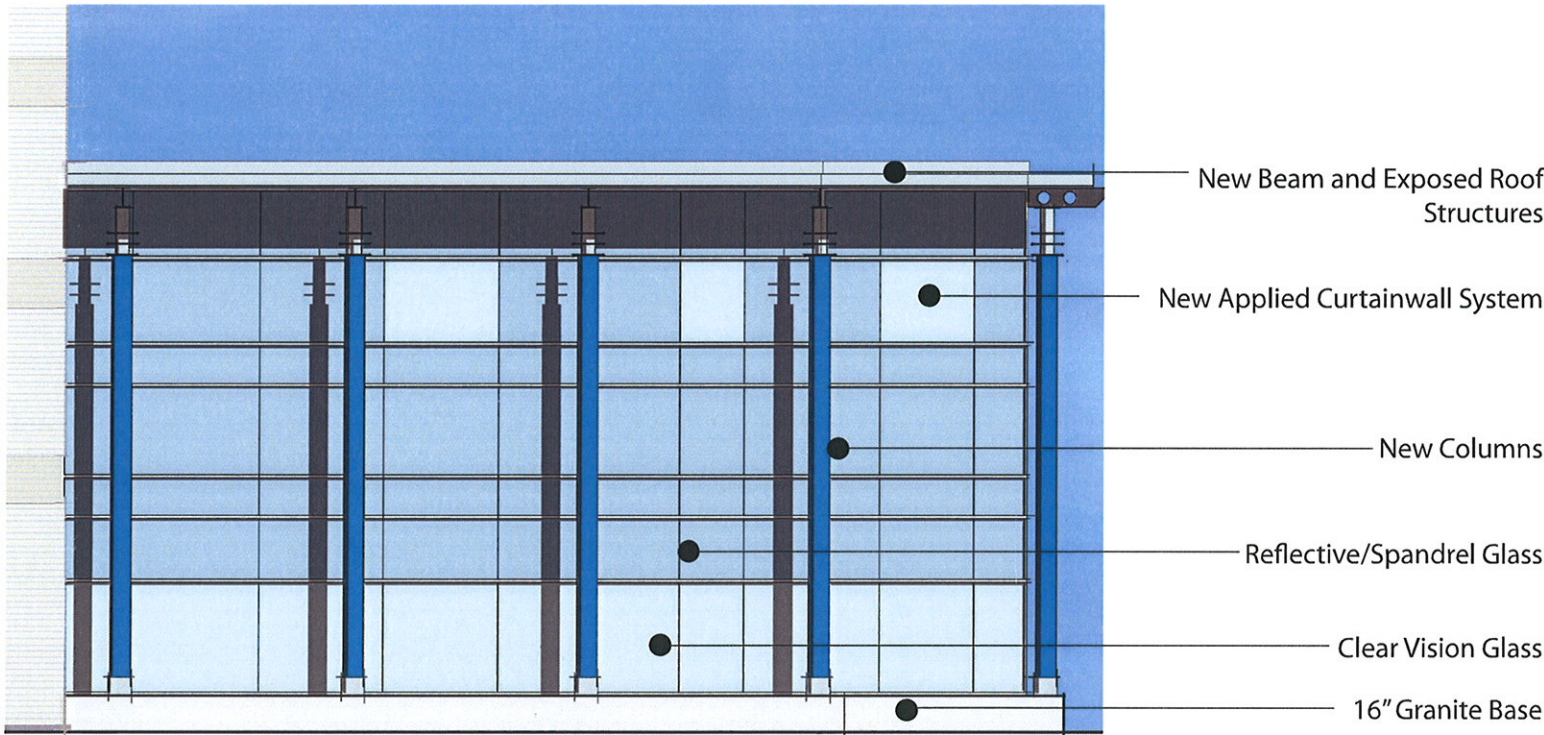

North Elevation

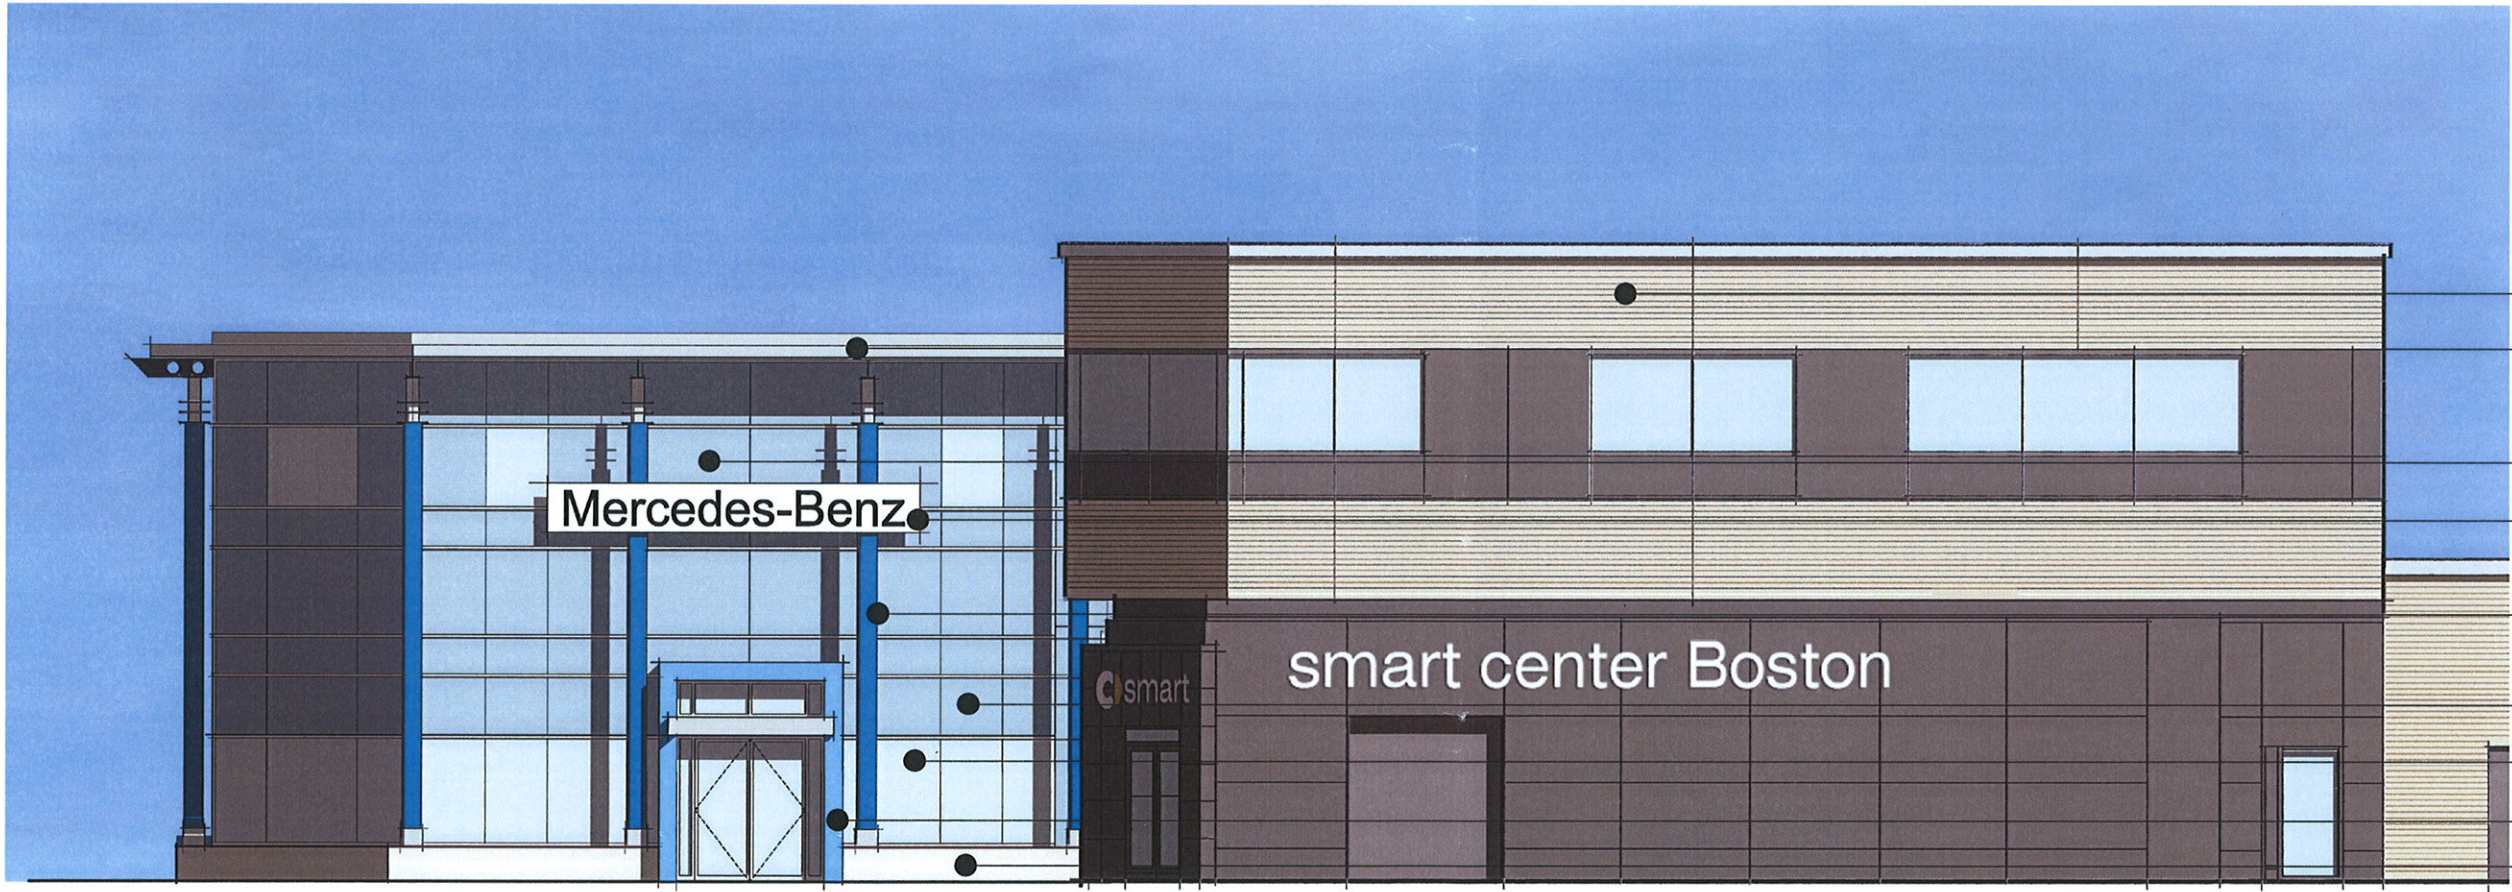

South Elevation

Herb Chambers Chambers Motorcars Mercedes-Benz
Somerville, MA

Revised 7B
September 14, 2009




2009 SEP 23 PM 4:46
MATCH LINE
SEE A.112 SEE A.111



RECEIVED
S.P.C.D. AND
PLANNING DEPT.


2009 SEP 23 PM 4:46

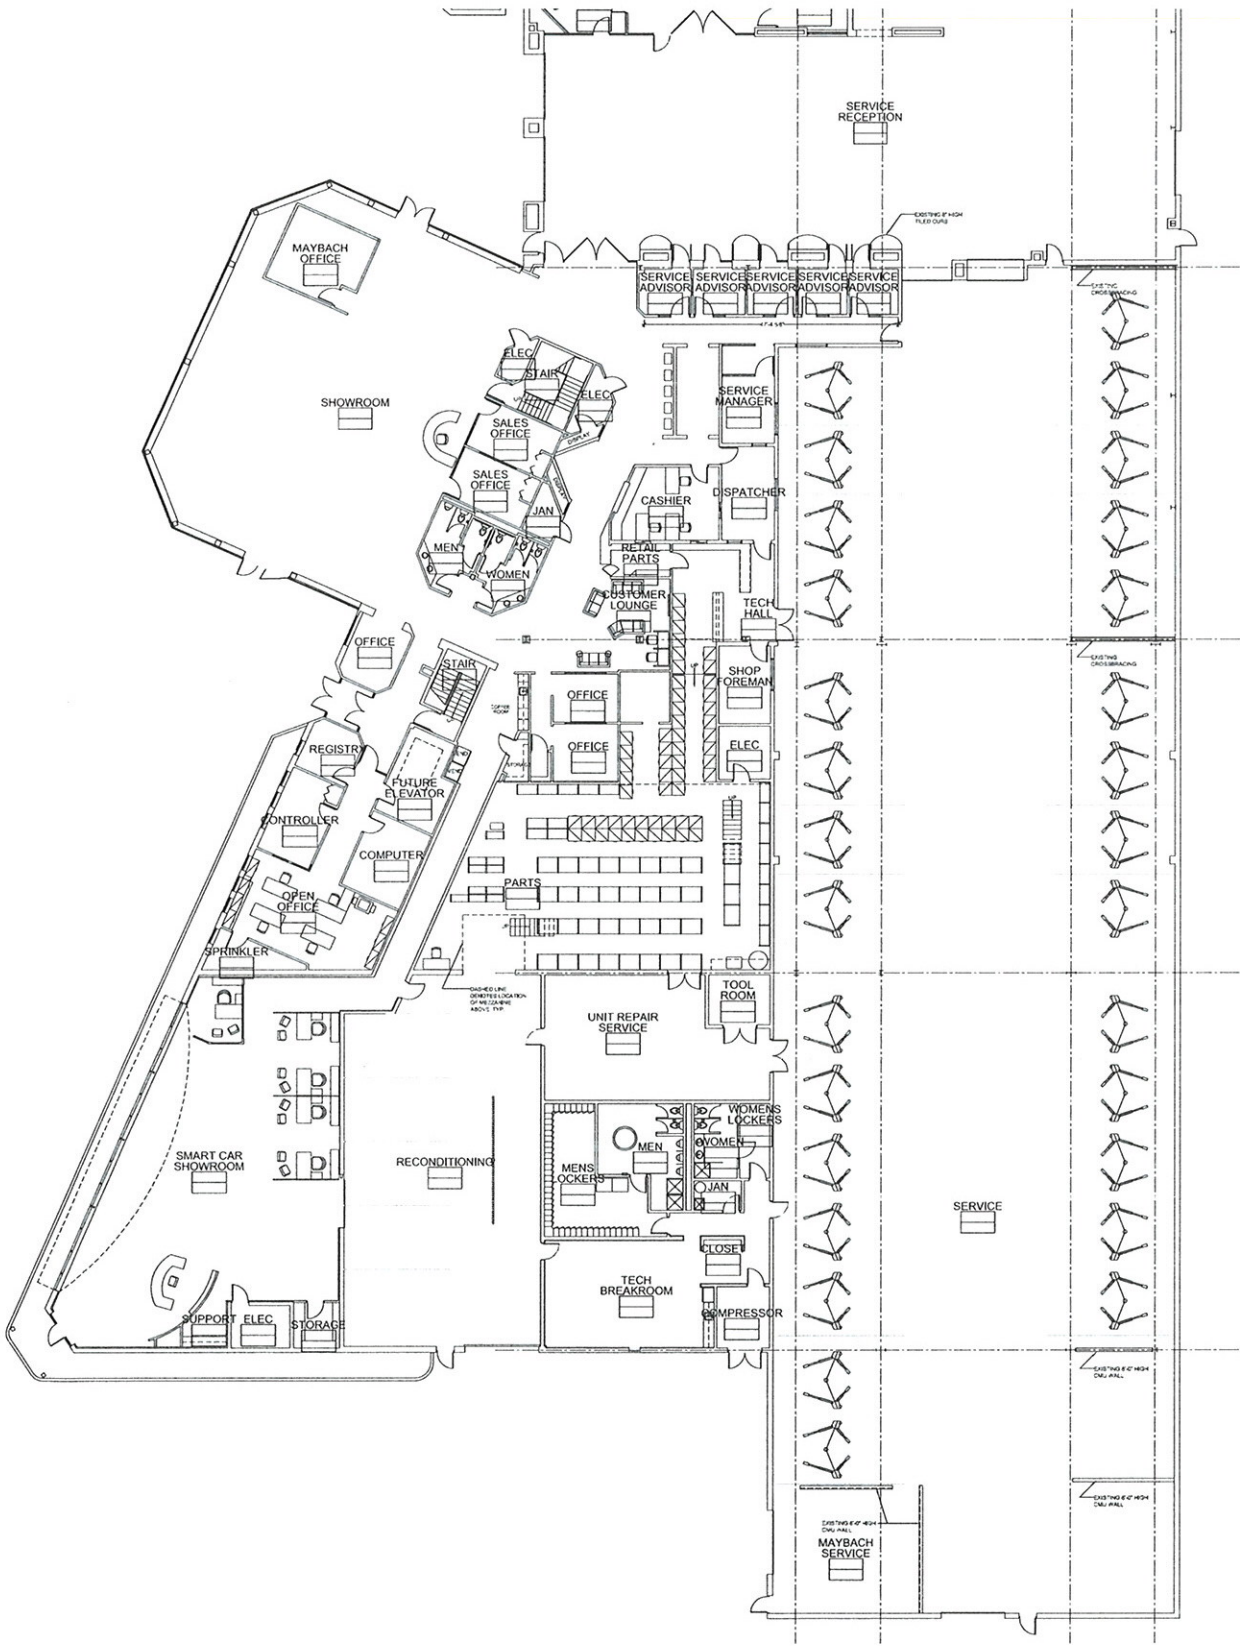

1 EXISTING FIRST FLOOR PLAN
SCALE: 1/16"=1'-0"

Notes:

ARCHITECTURAL FLOOR
PLAN REFERENCE SYS.

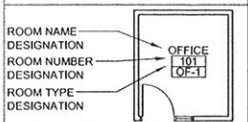


PARTITION LEGEND

EXISTING WALL, VERIFY
CONSTRUCTION IN FIELD

EXISTING CONDITIONS
GENERAL NOTES

IT IS THE RESPONSIBILITY OF THE
GENERAL CONTRACTOR AND THE
SUBCONTRACTOR TO REVIEW EXISTING
CONDITIONS OF THE BUILDING AND TO
INFORM THE ARCHITECT OF ANY
DISCREPANCIES IN THE DOCUMENTS.

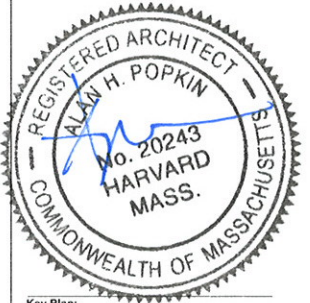

Key Plan:

Architect's Stamp:

Project:

**Herb Chambers
Mercedes Benz**
259 McGrath Highway
Somerville, MA

Client:

The Herb Chambers Companies
259 McGrath Highway
Somerville, MA
Tel: (617) 666-8333

Project #: 08031

Scale: As Noted

Issue:

Submission

Date:

07.28.08

Revisions:

Date:

Drawing Title:
First Floor Existing Condition Plan

Sheet Number:

AEX.101




200 Ayer Road
Harvard, MA 01451
Tel: (978) 456-2800
Fax: (978) 456-2801
www.maugel.com

Maugel Architects, Inc.


THESE DOCUMENTS AND ALL IDEAS, ARRANGEMENTS, DESIGN AND PLANS
INDICATED THEREON OR HEREON ENTERED IN COPYRIGHT BY MAUGEL
THE PROPERTY OF MAUGEL ARCHITECTS, INC. NO PART THEREOF SHALL
BE REPRODUCED OR TRANSMITTED IN ANY FORM OR BY ANY MEANS
ELECTRONIC OR MECHANICAL, INCLUDING PHOTOCOPYING, RECORDING,
OR BY ANY INFORMATION STORAGE AND RETRIEVAL SYSTEM, WITHOUT
THE WRITTEN PERMISSION OF MAUGEL ARCHITECTS, INC.

RECEIVED
S.P.C.D. AND
PLANNING DEPT.


2007 SEP 28 PM 4:46

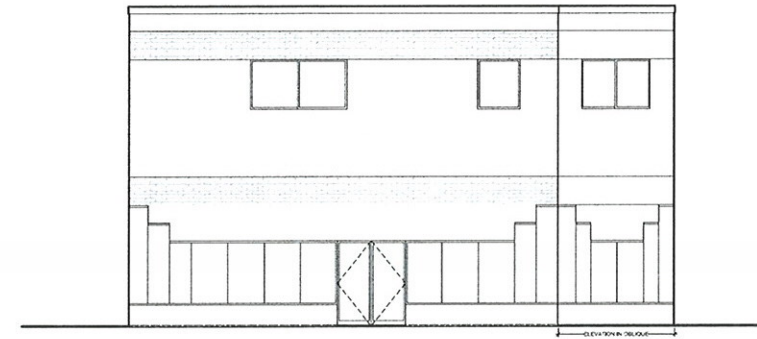

3 EXISTING CONDITIONS NORTH ELEVATION
SCALE: 1/8" = 1'-0"

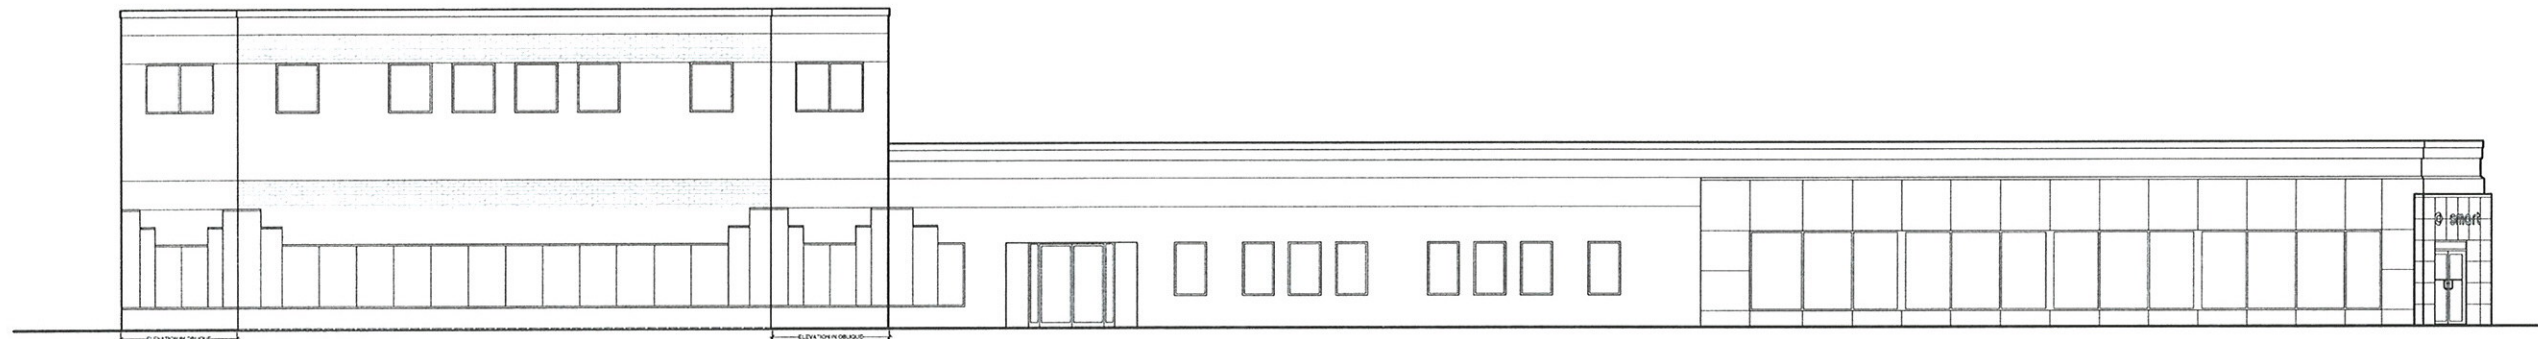


2 EXISTING CONDITIONS WEST ELEVATION
SCALE: 1/8" = 1'-0"

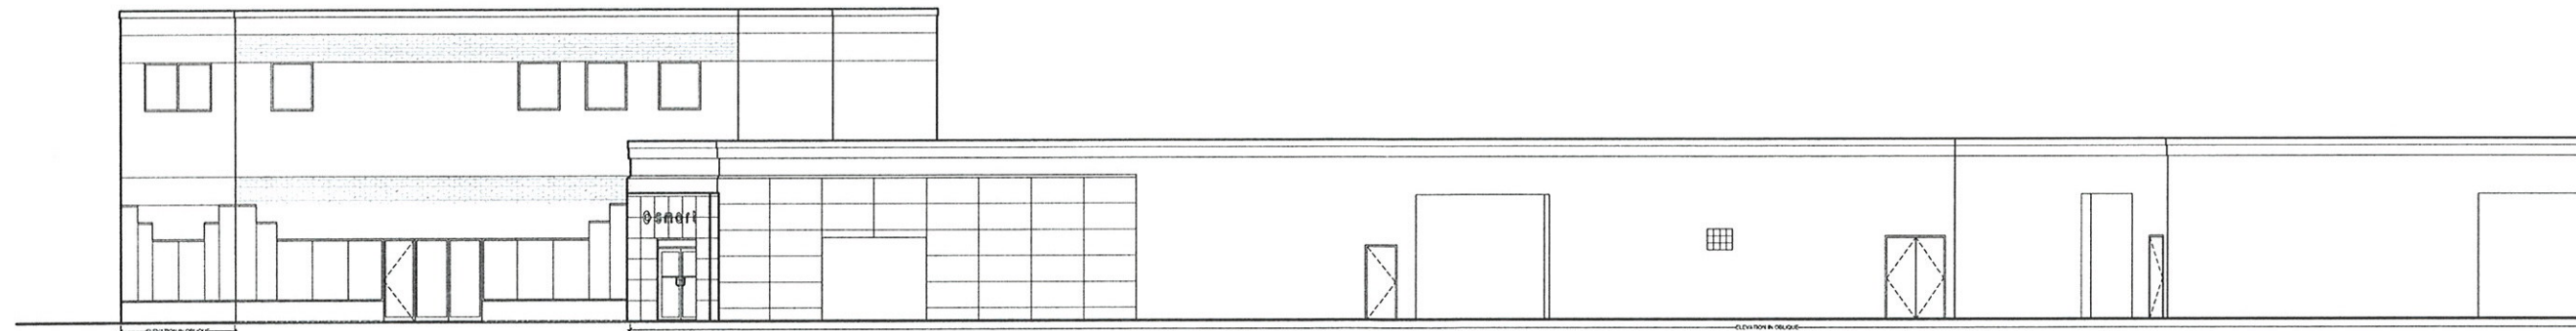

1 EXISTING CONDITIONS SOUTH ELEVATION
SCALE: 1/8" = 1'-0"

Notes:

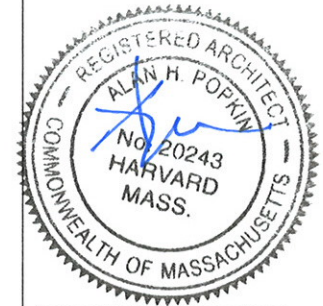

Key Plan:

Architect's Stamp:

Project:
**Herb Chambers
Mercedes Benz**
259 McGrath Highway
Somerville, MA
Client:
The Herb Chambers Companies
259 McGrath Highway
Somerville, MA
Tel: (617) 666-8333
Project #: 08031
Scale: As Noted

Issue: Submission
Date: 07.28.08

Revisions: Date:

Drawing Title:
Existing Condition Elevations

Sheet Number:
AEX.201

200 Ayer Road
Harvard, MA 01451
Tel: (978) 456-2800
Fax: (978) 456-2801
www.maugel.com
Maugel Architects, Inc.
*THIS DOCUMENT AND ALL IDEAS, CONCEPTS, DESIGN AND PLANS
HEREIN ARE THE PROPERTY OF MAUGEL ARCHITECTS, INC. AND ARE NOT TO BE
REPRODUCED OR TRANSMITTED IN ANY FORM OR BY ANY MEANS
ELECTRONIC OR MECHANICAL, INCLUDING PHOTOCOPYING, RECORDING,
OR BY ANY INFORMATION STORAGE AND RETRIEVAL SYSTEM, WITHOUT
THE WRITTEN PERMISSION OF MAUGEL ARCHITECTS, INC.