




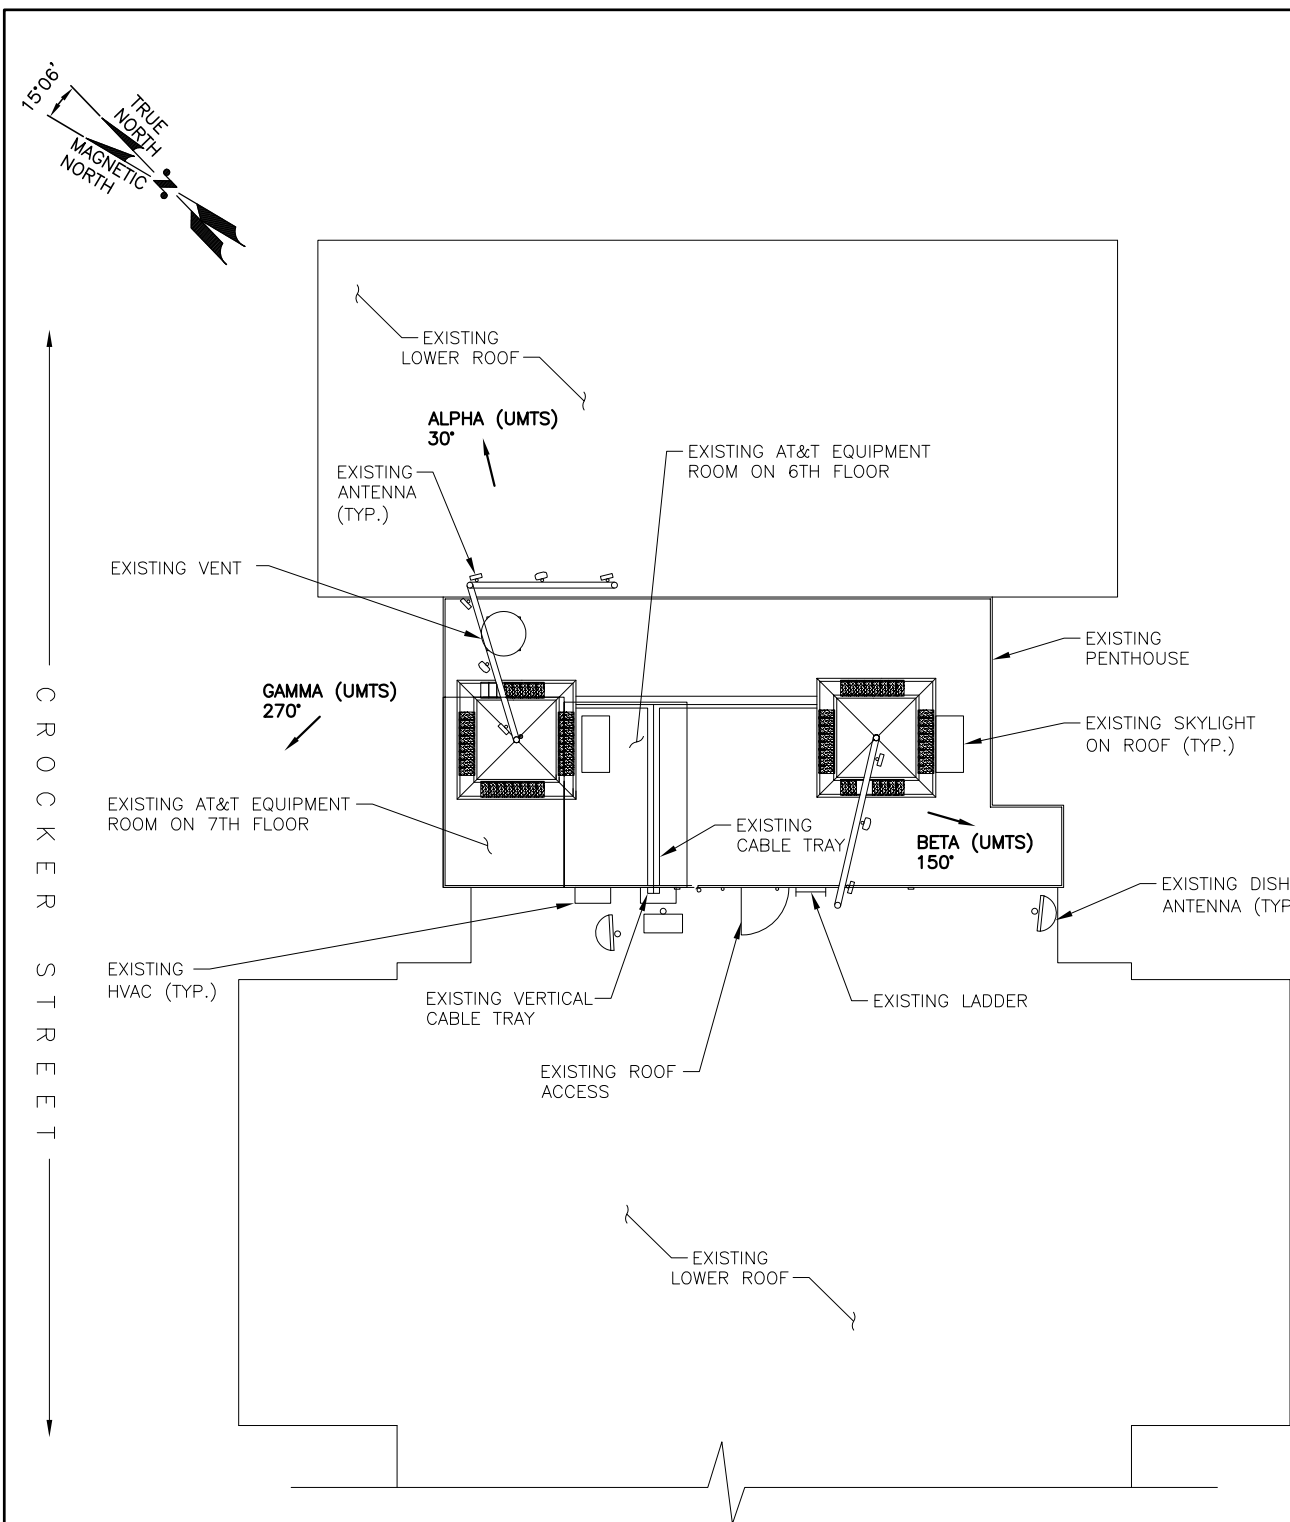

EXISTING ROOF PLAN
SCALE: 1/8"=1'-0"

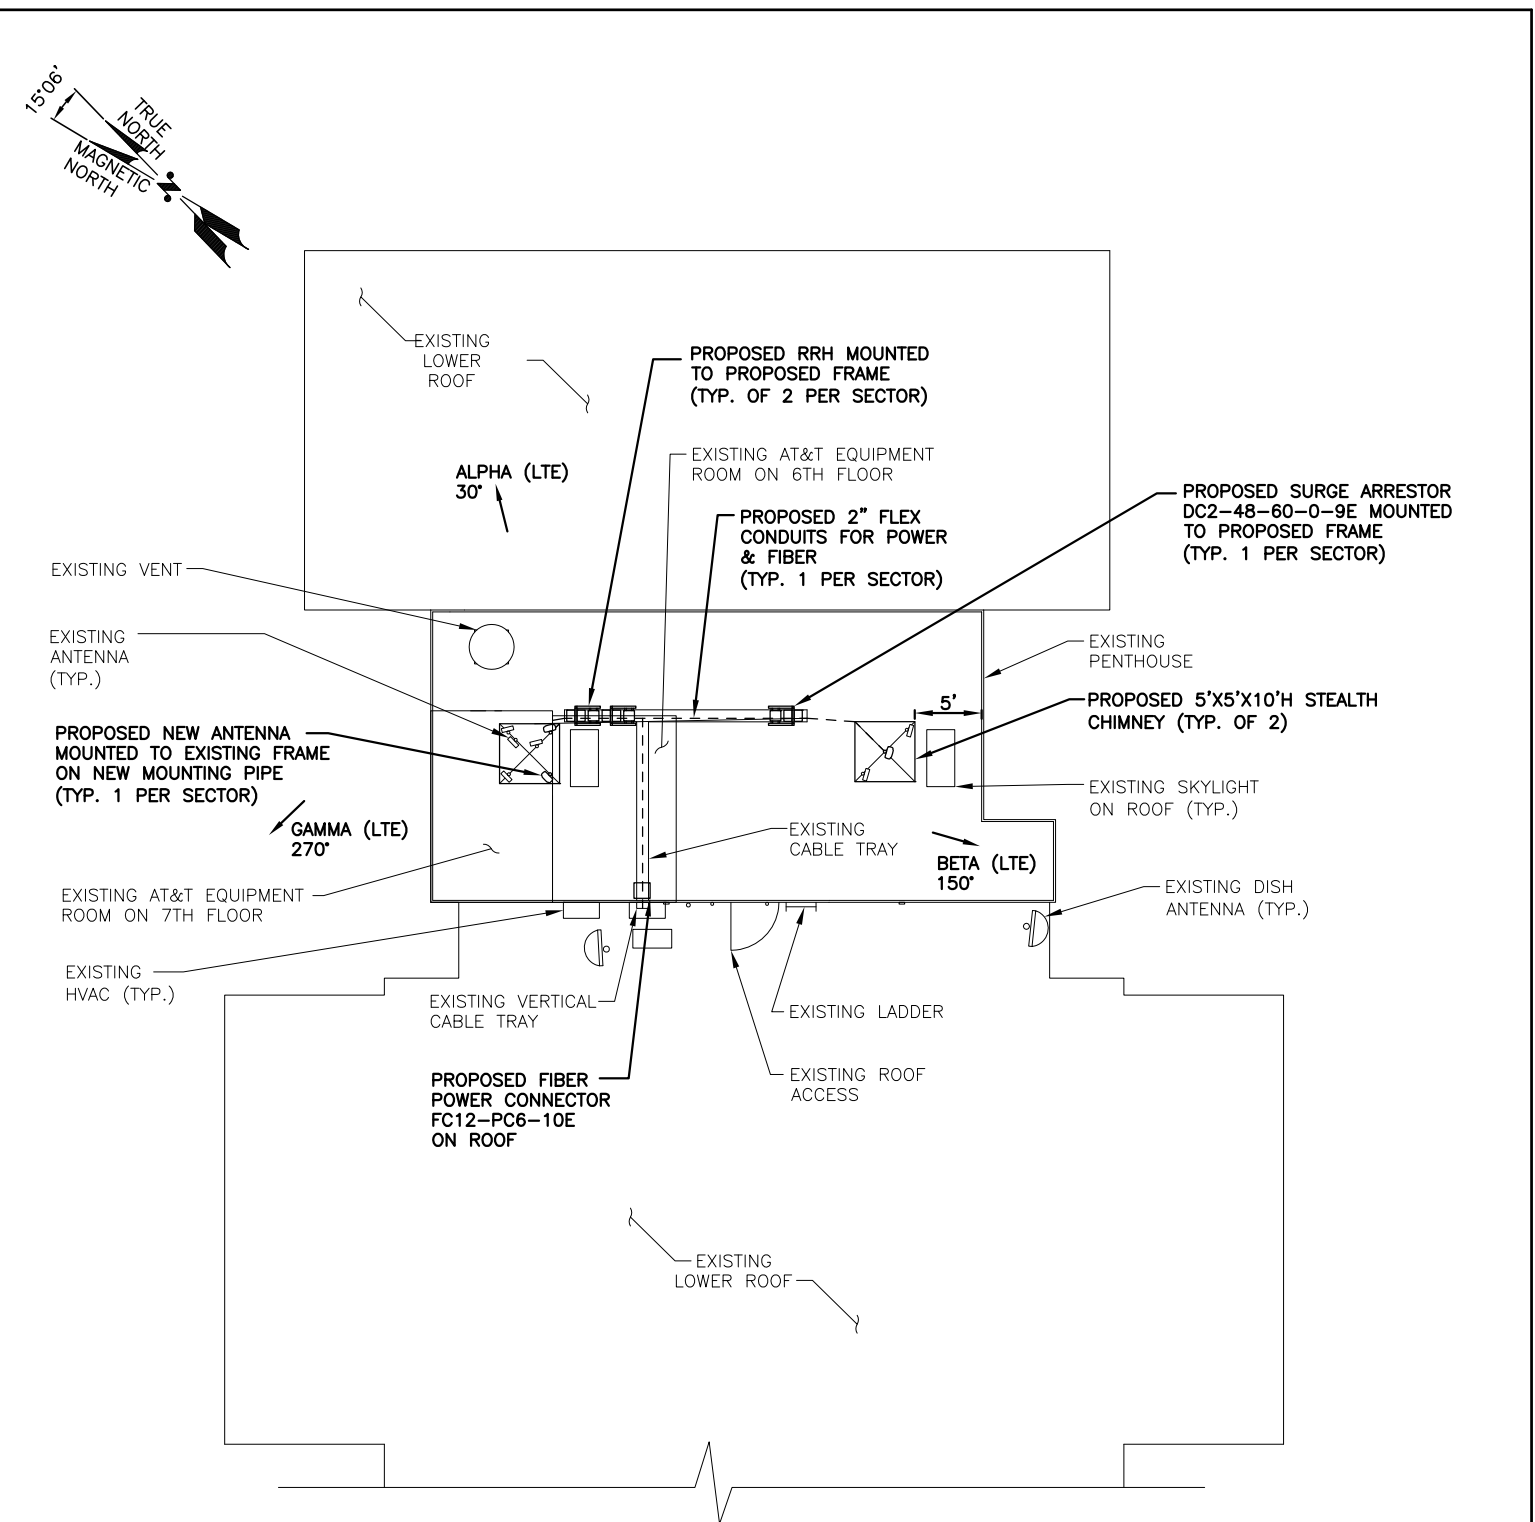

PROPOSED ROOF PLAN
SCALE: 1/8"=1'-0"

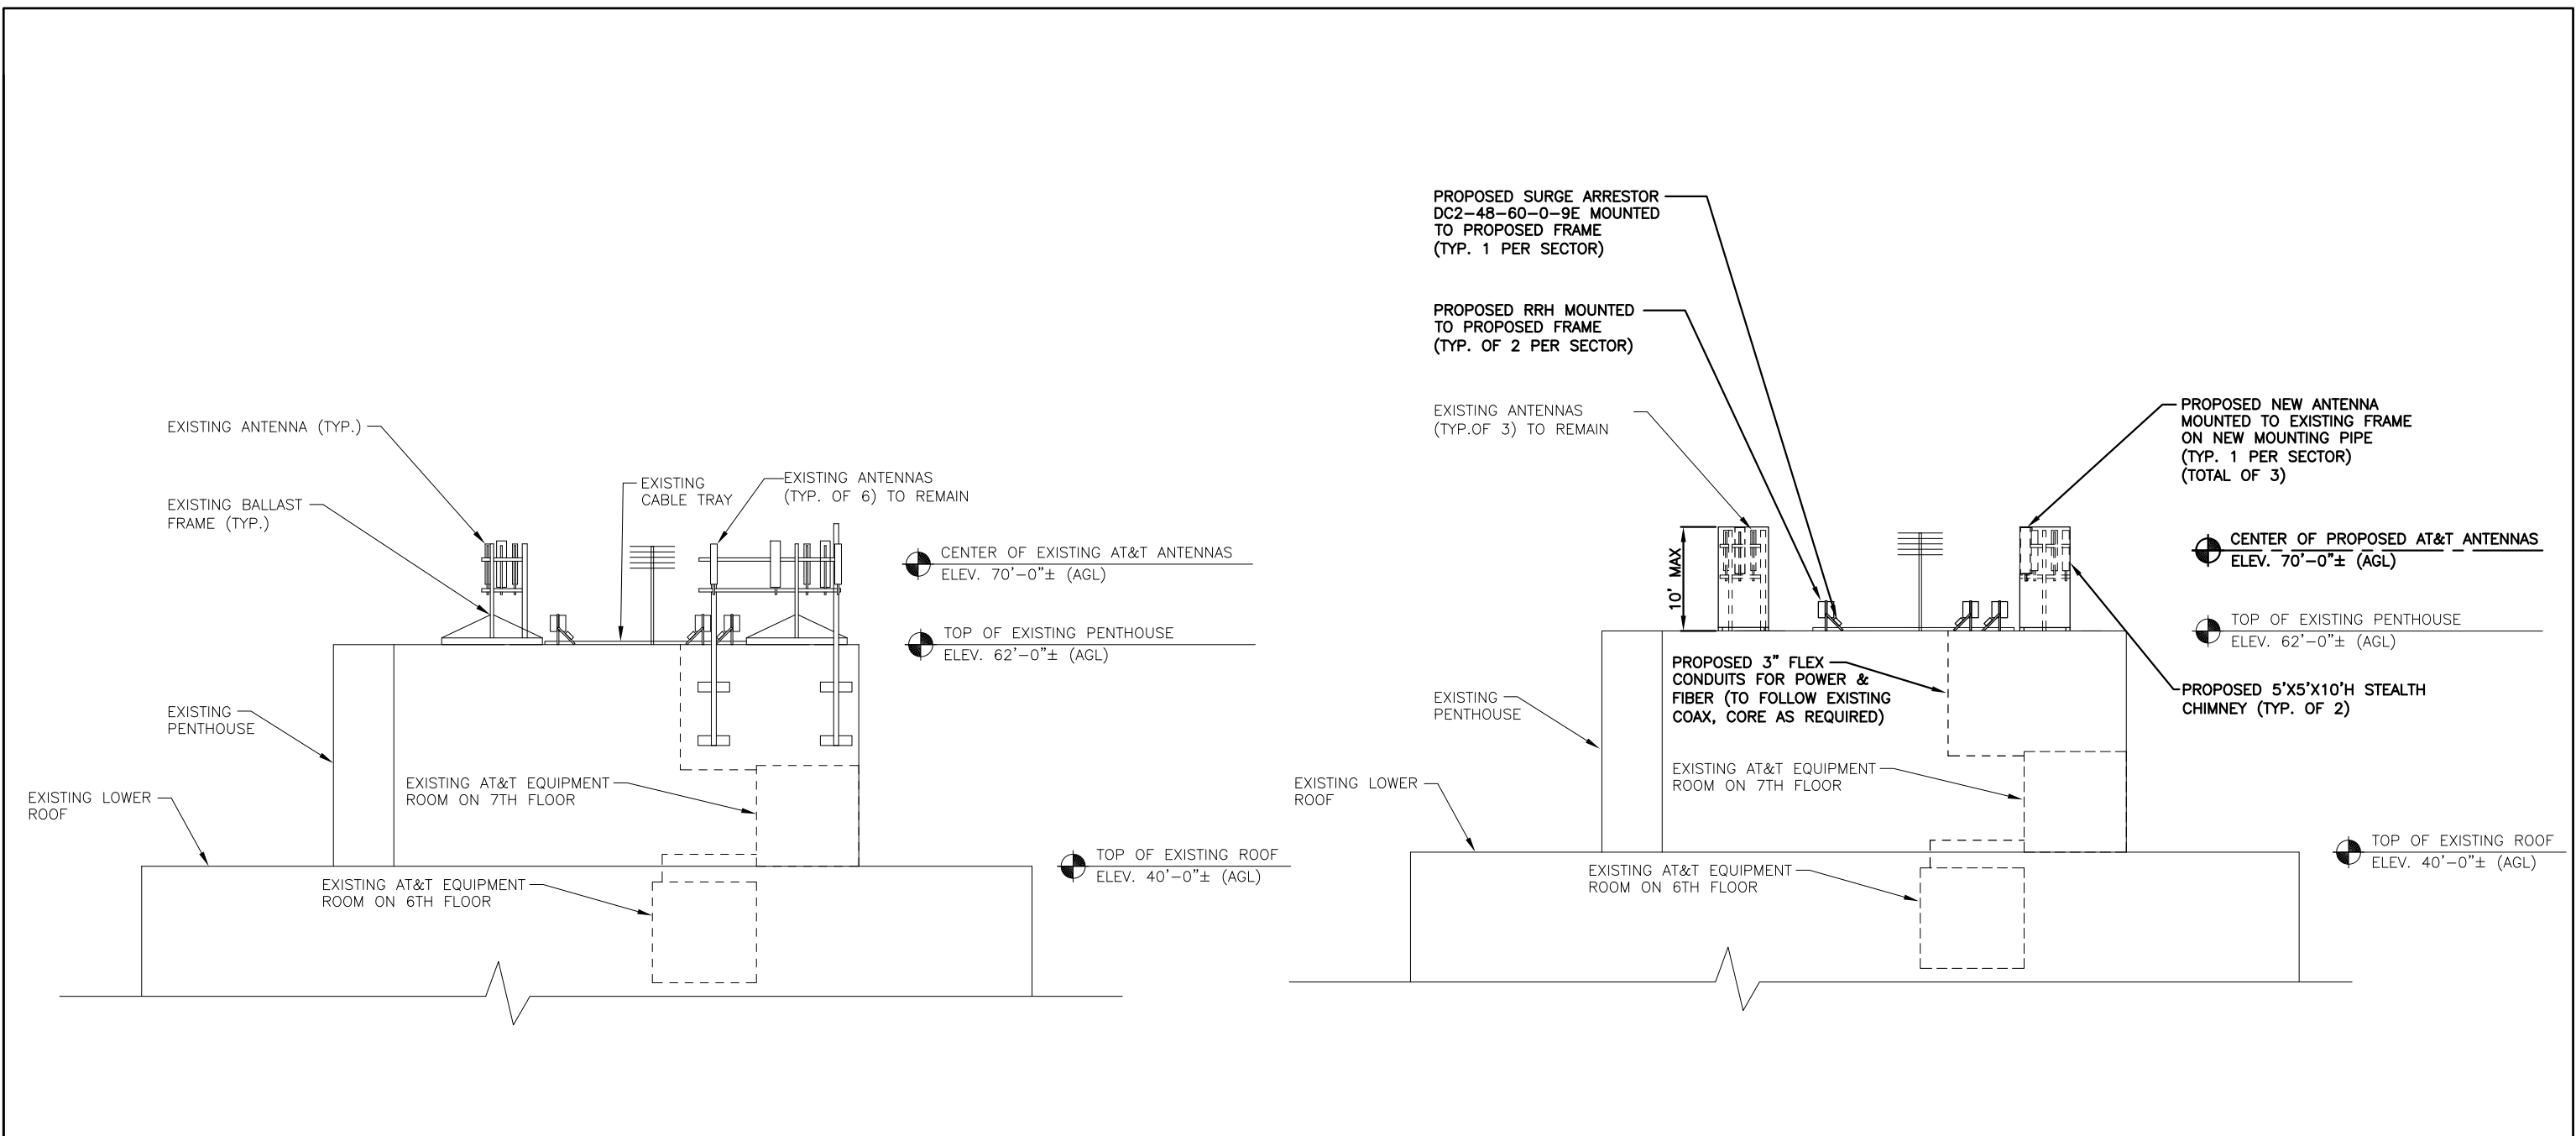

EXISTING NORTHEAST ELEVATION
SCALE: 1/8"=1'-0"



PROPOSED NORTHEAST ELEVATION
SCALE: 1/8"=1'-0"

