

184 SUMMER STREET

SOMERVILLE, MASSACHUSETTS


1 INCH = 10 FEET APRIL 24, 2009


SNELLING & HAMEL ASSOCIATES, INC.
PROFESSIONAL LAND SURVEYORS & ENGINEERS
10 LEWIS STREET P.O. BOX 102
LINCOLN, MASSACHUSETTS 01773

1 INCH = 10 FEET



N/F
RICHARD G. REAVIS
BK.31840 PG.157

APPROXIMATE NORTH

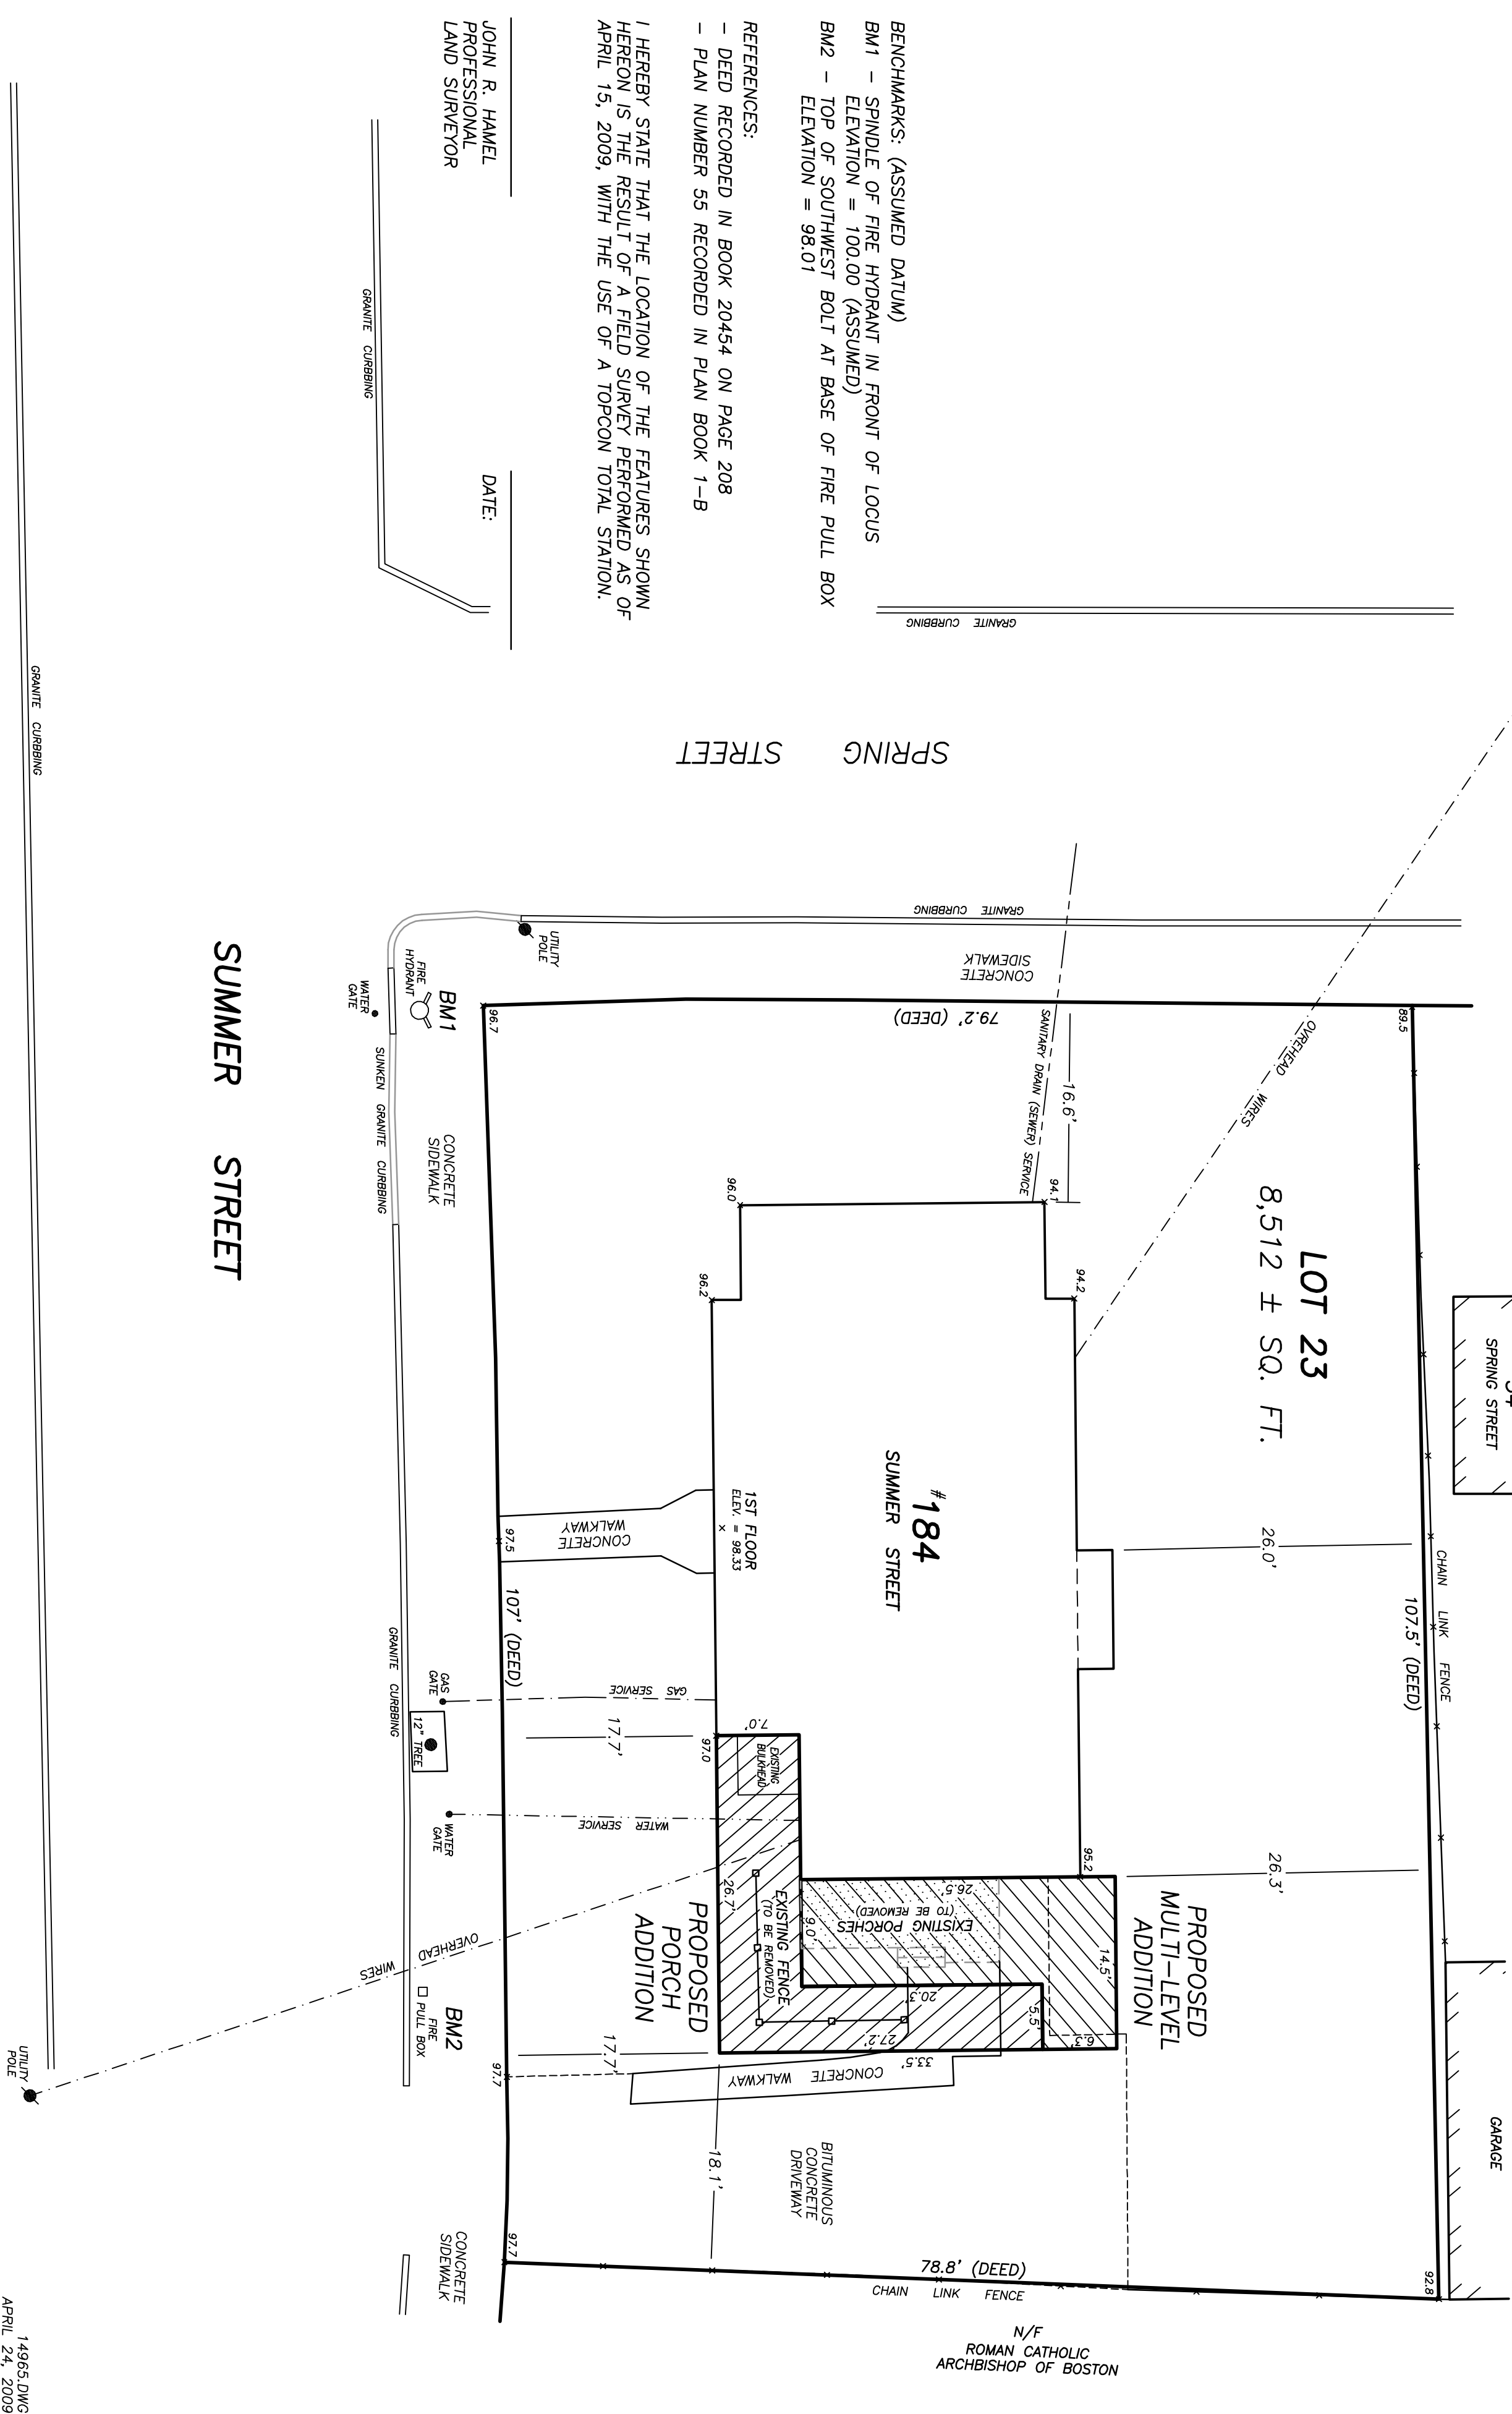

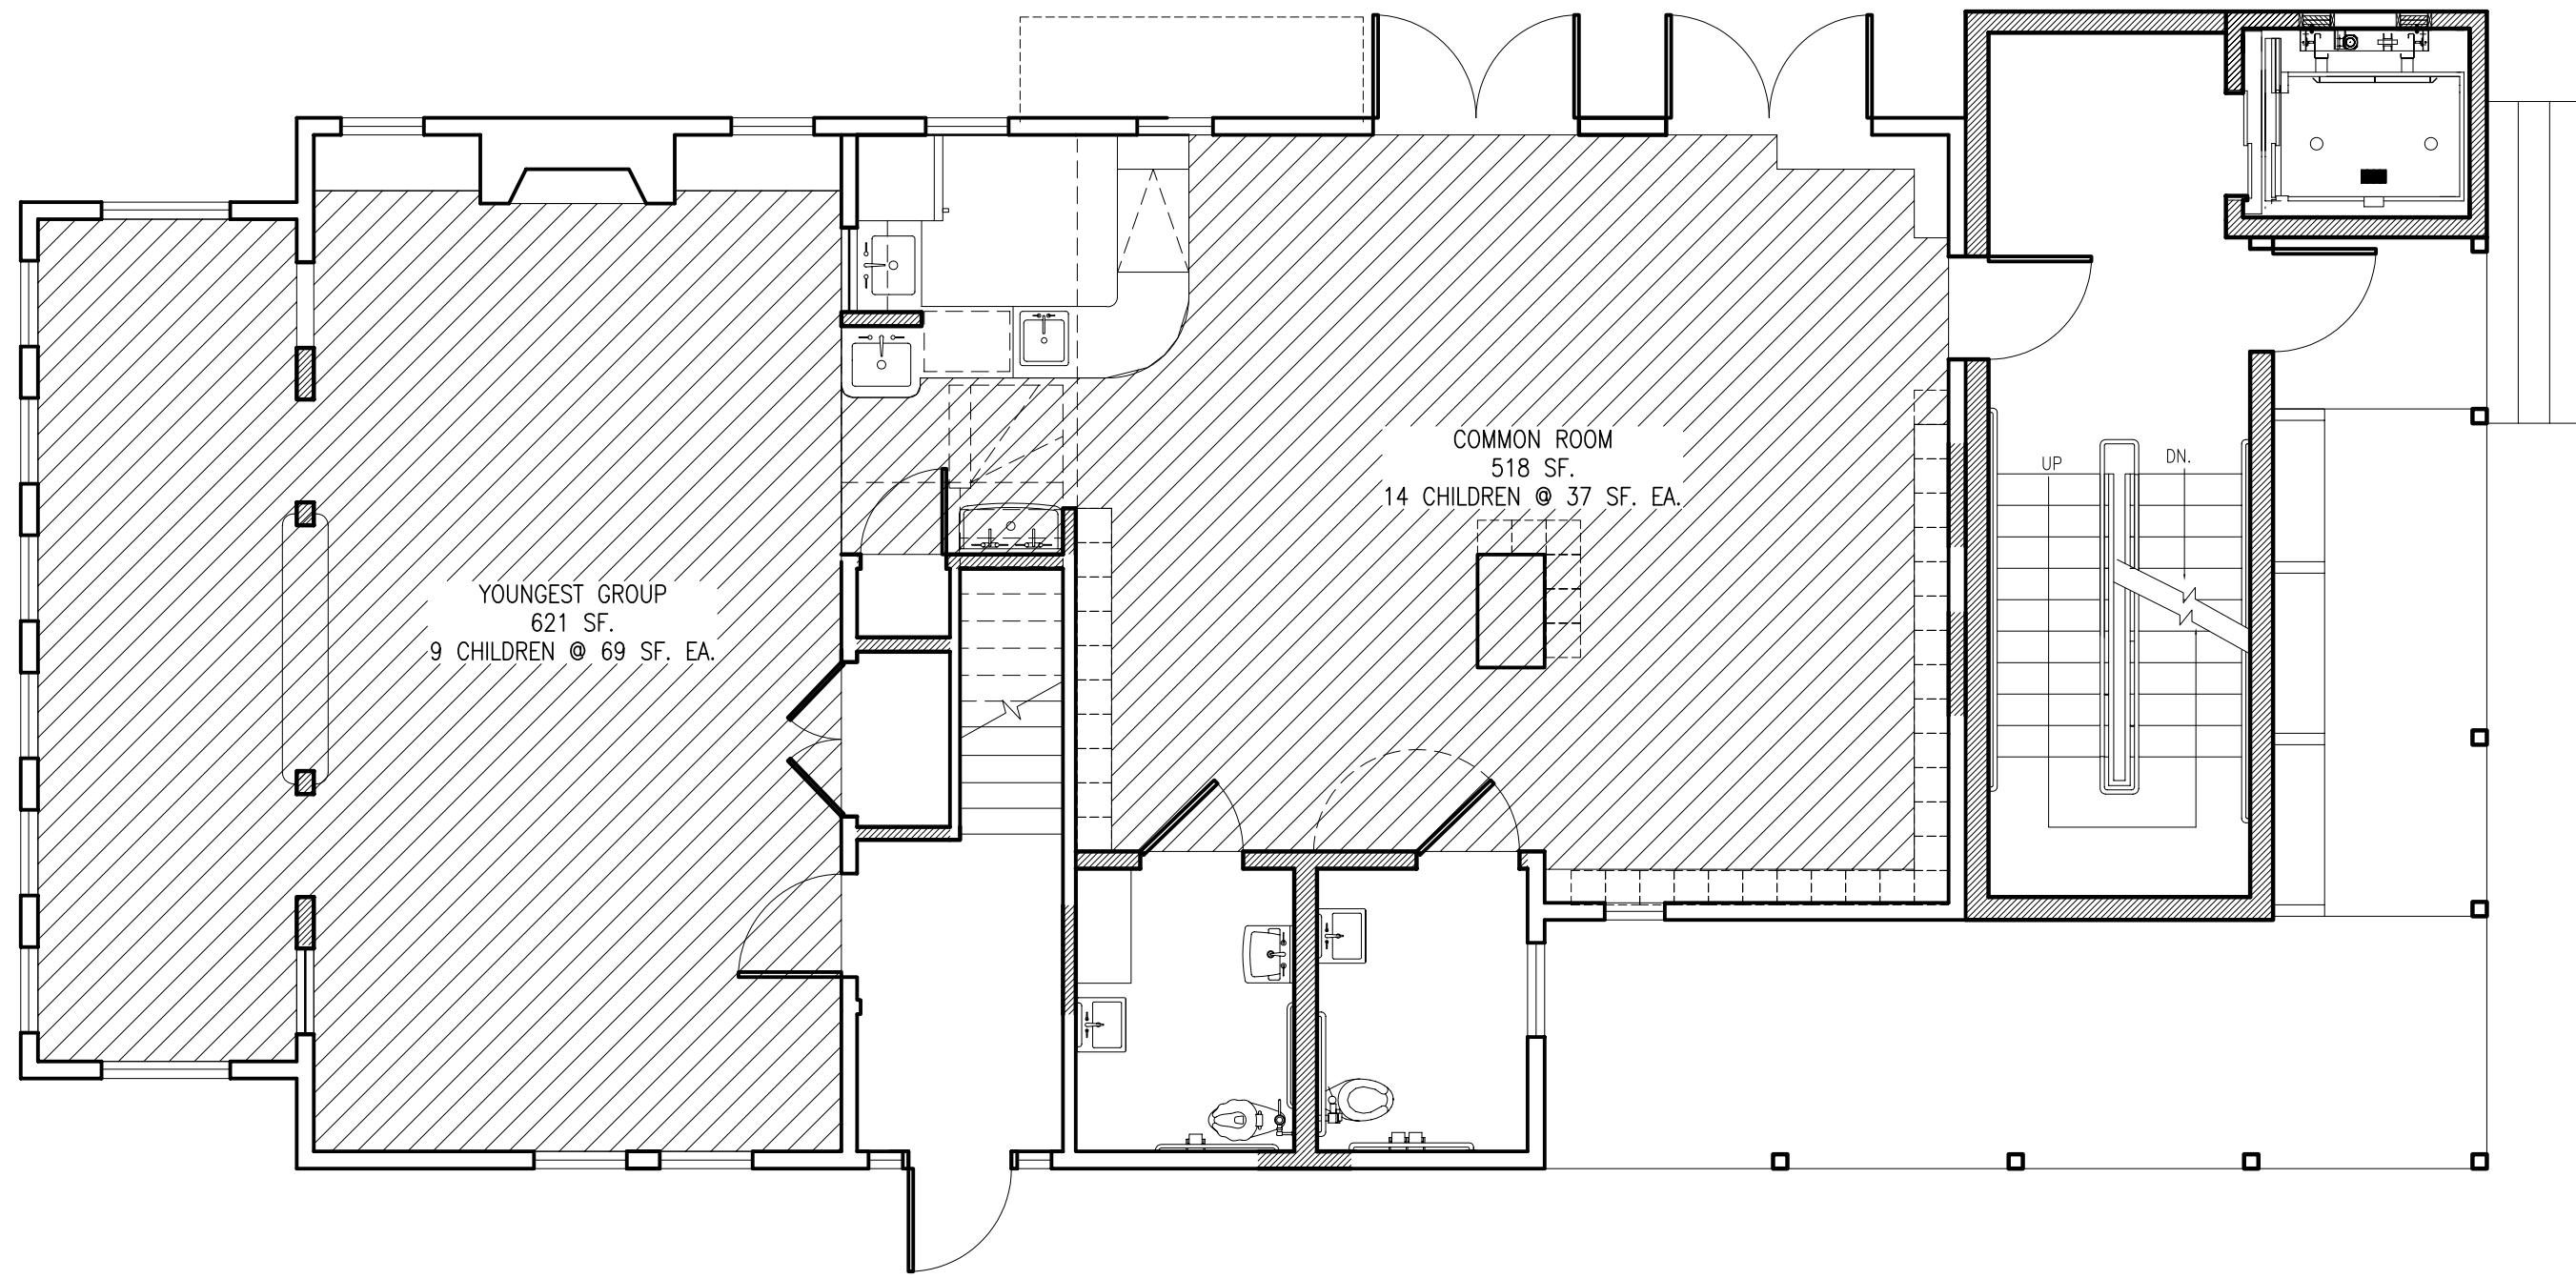


LEGEND
ACTIVITY AREA
EXISTING WALLS TO REMAIN

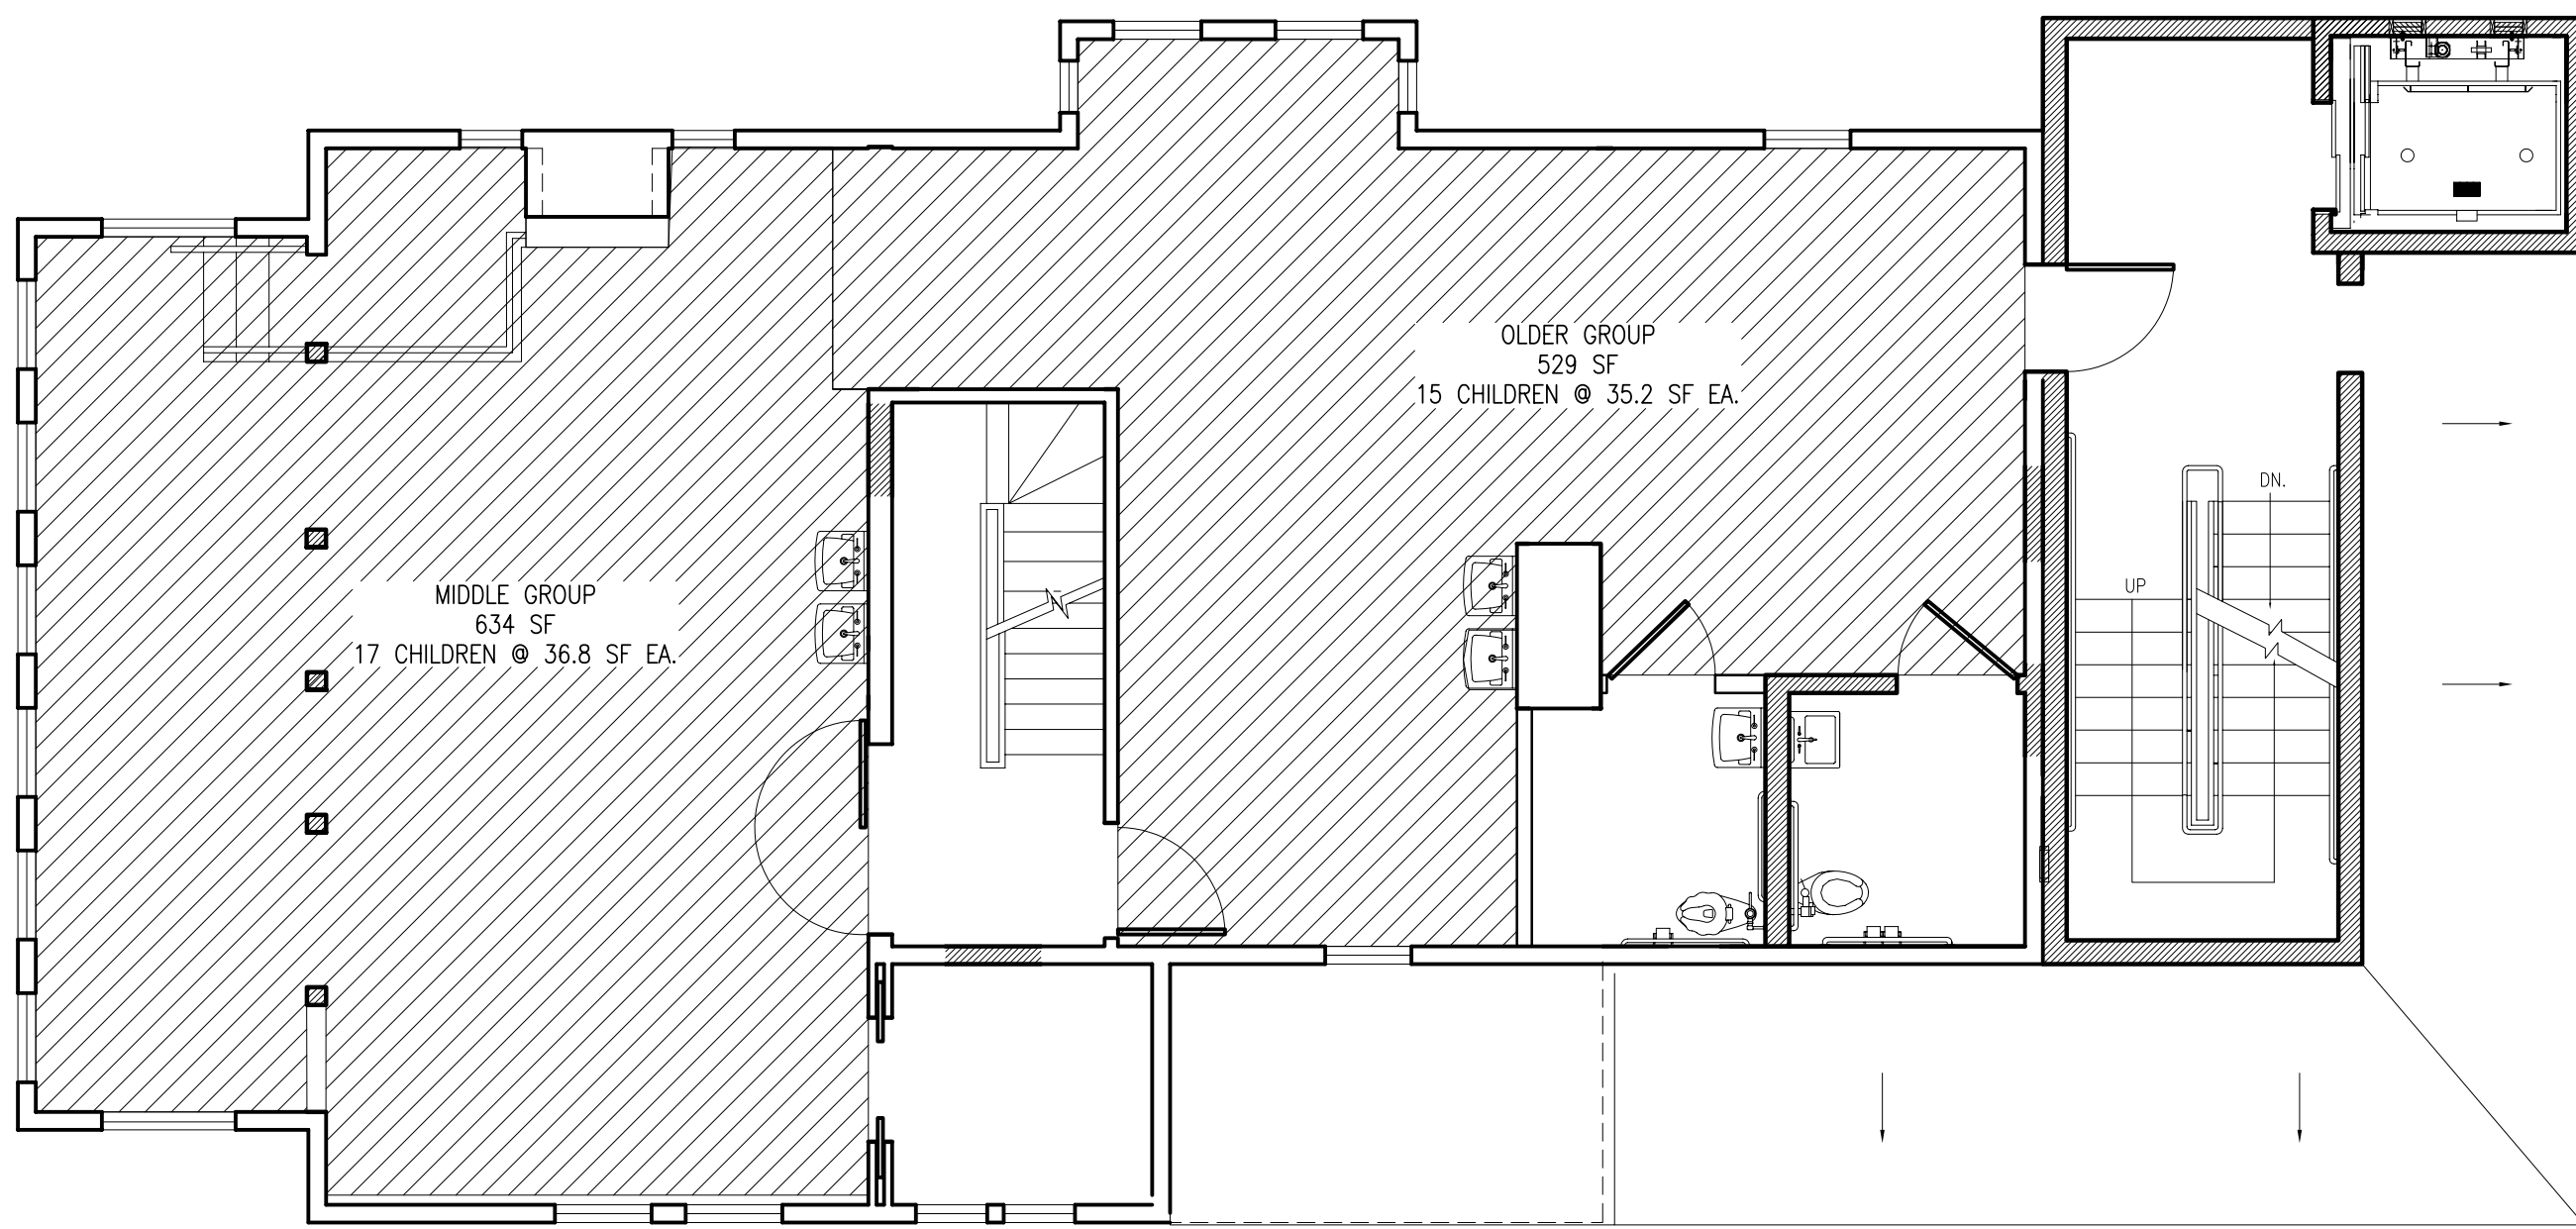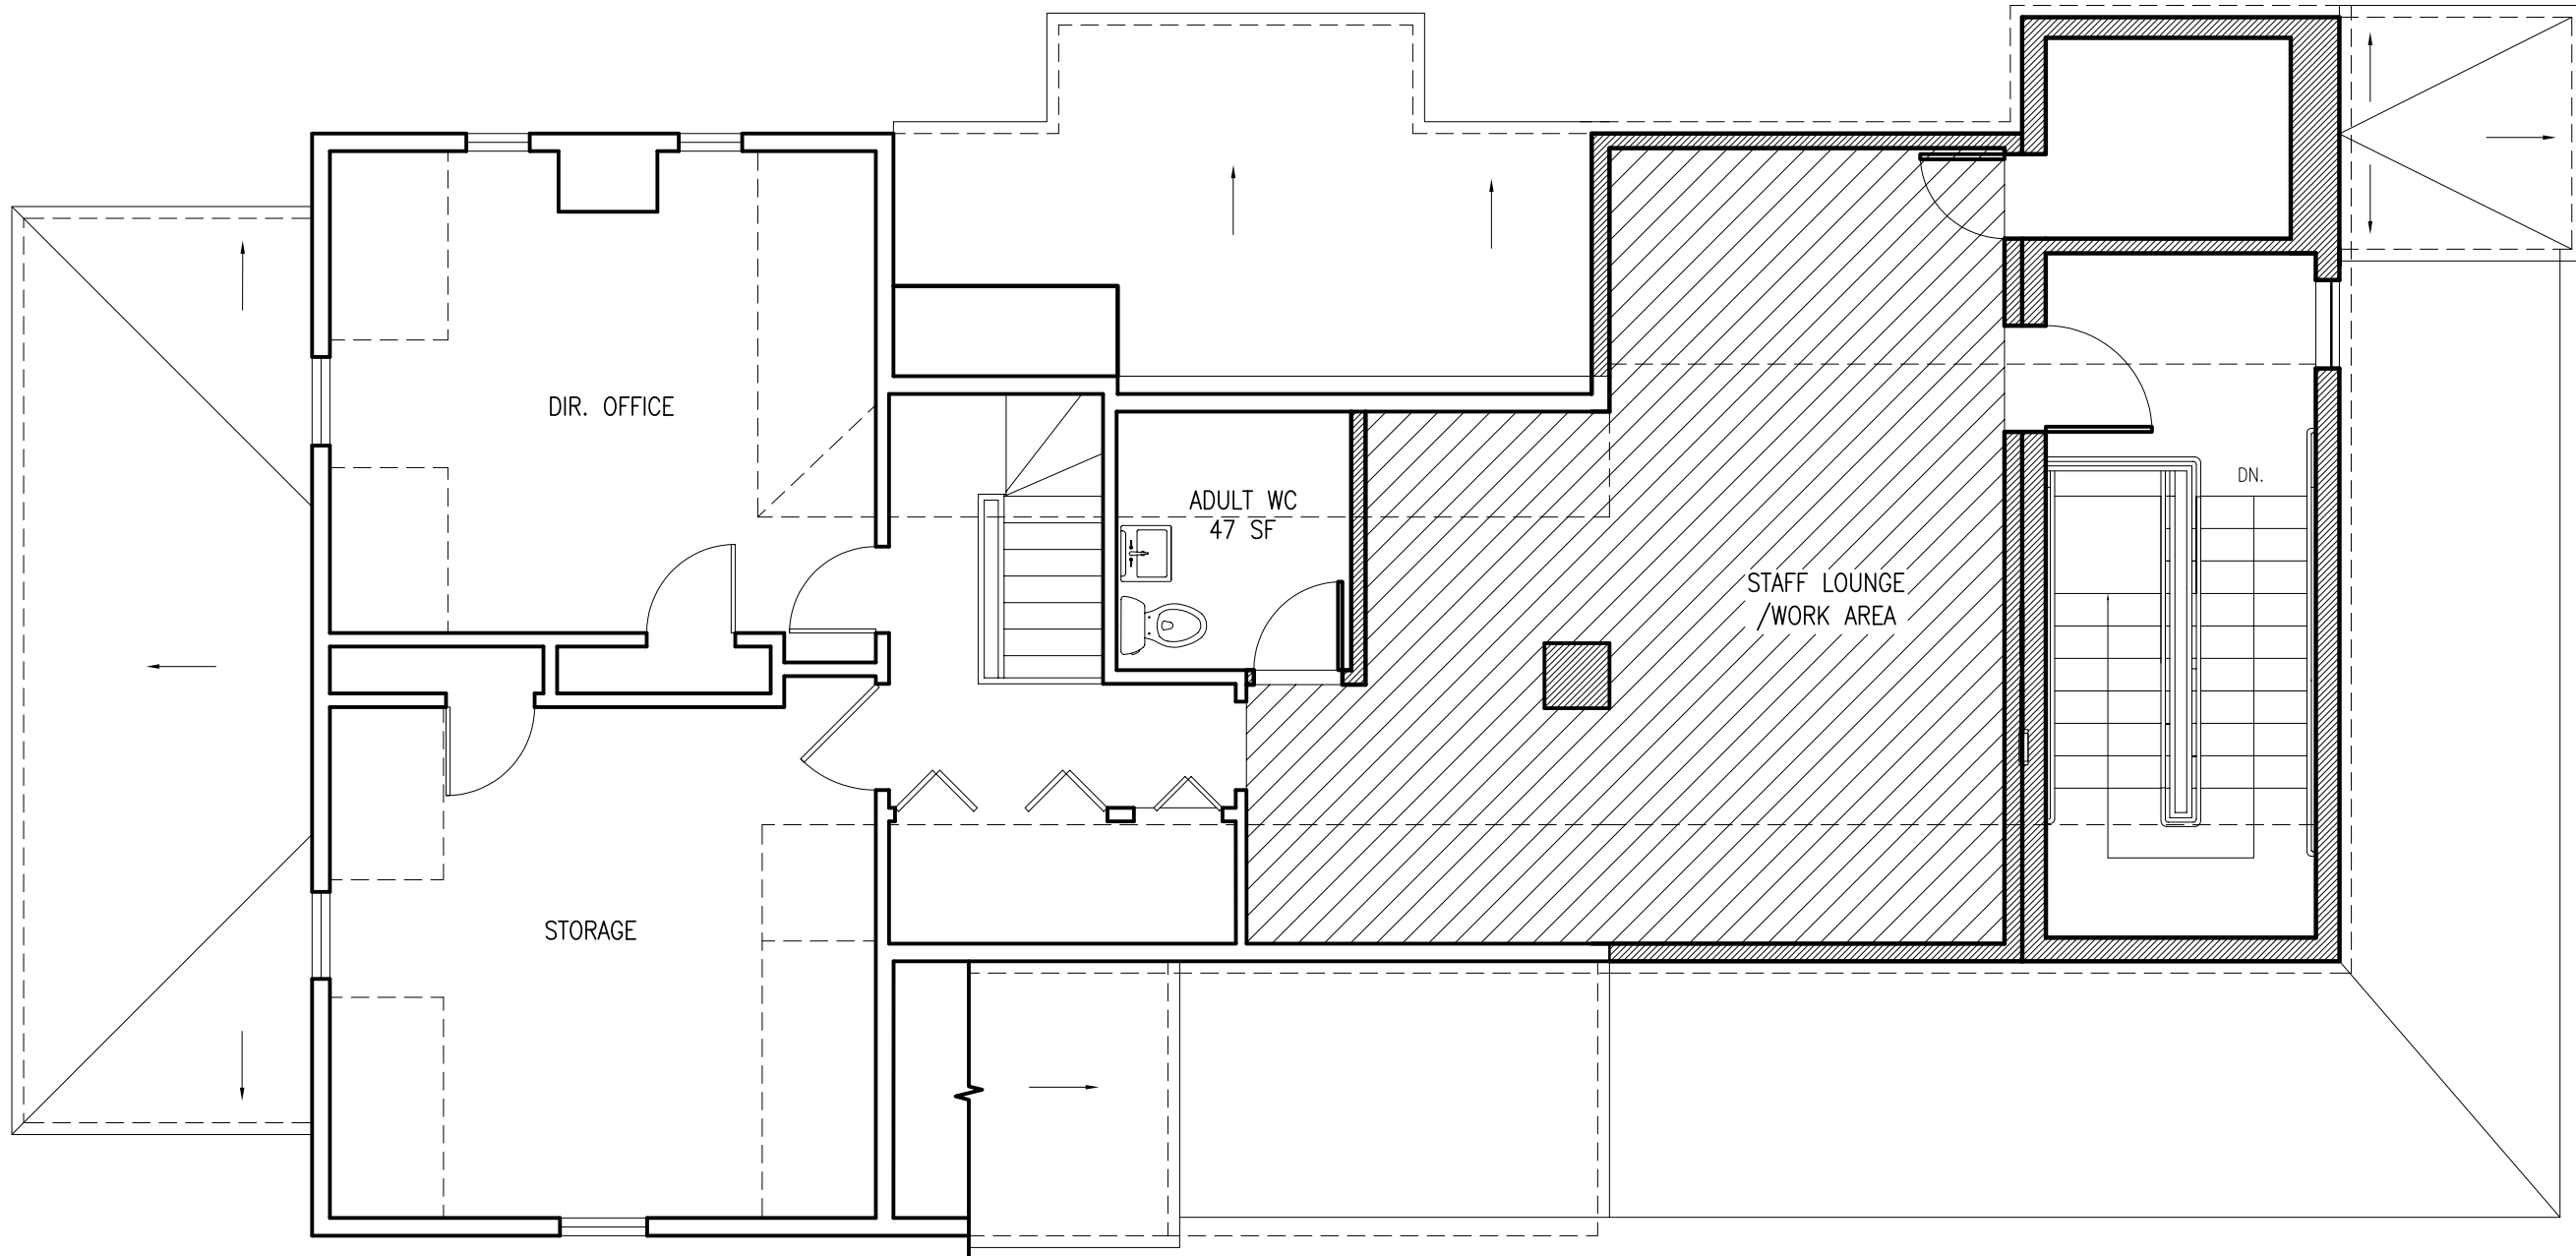


1 FIRST FLOOR AREA PLAN
3/16" = 1'-0"


2 SECOND FLOOR AREA PLAN
3/16" = 1'-0"

3 THIRD FLOOR AREA PLAN
3/16" = 1'-0"

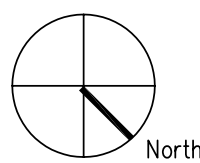

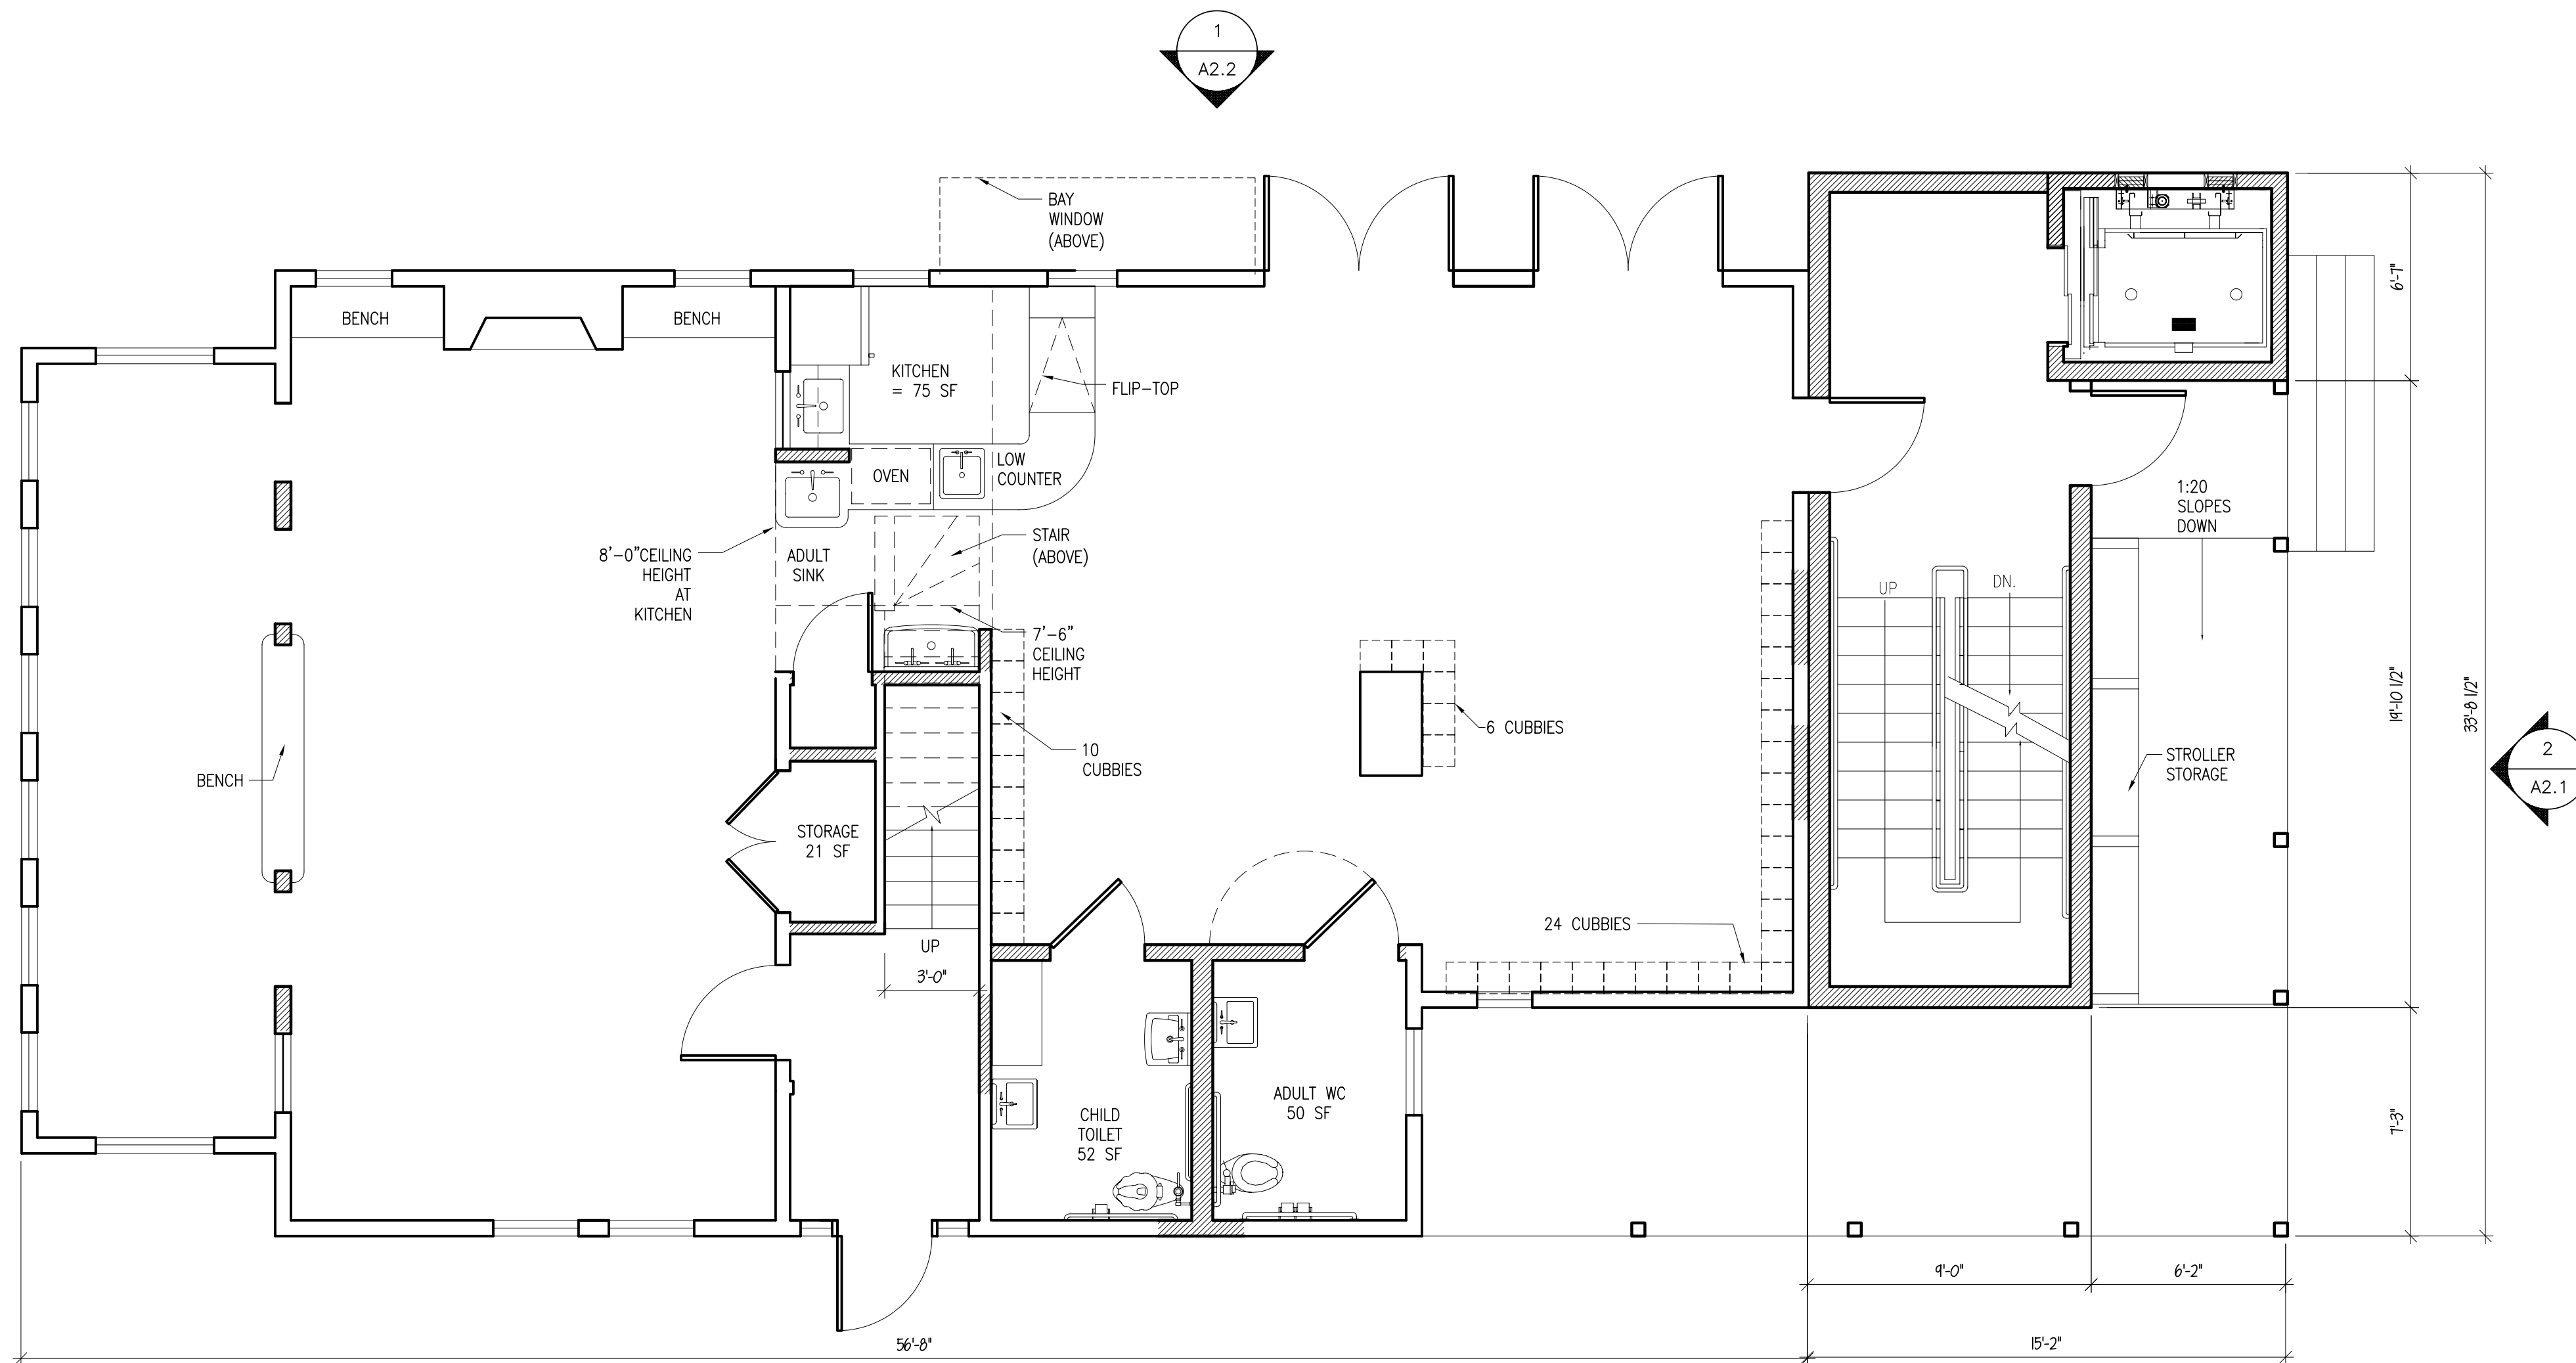


2 FIRST FLOOR PLAN
1/4" = 1'-0"

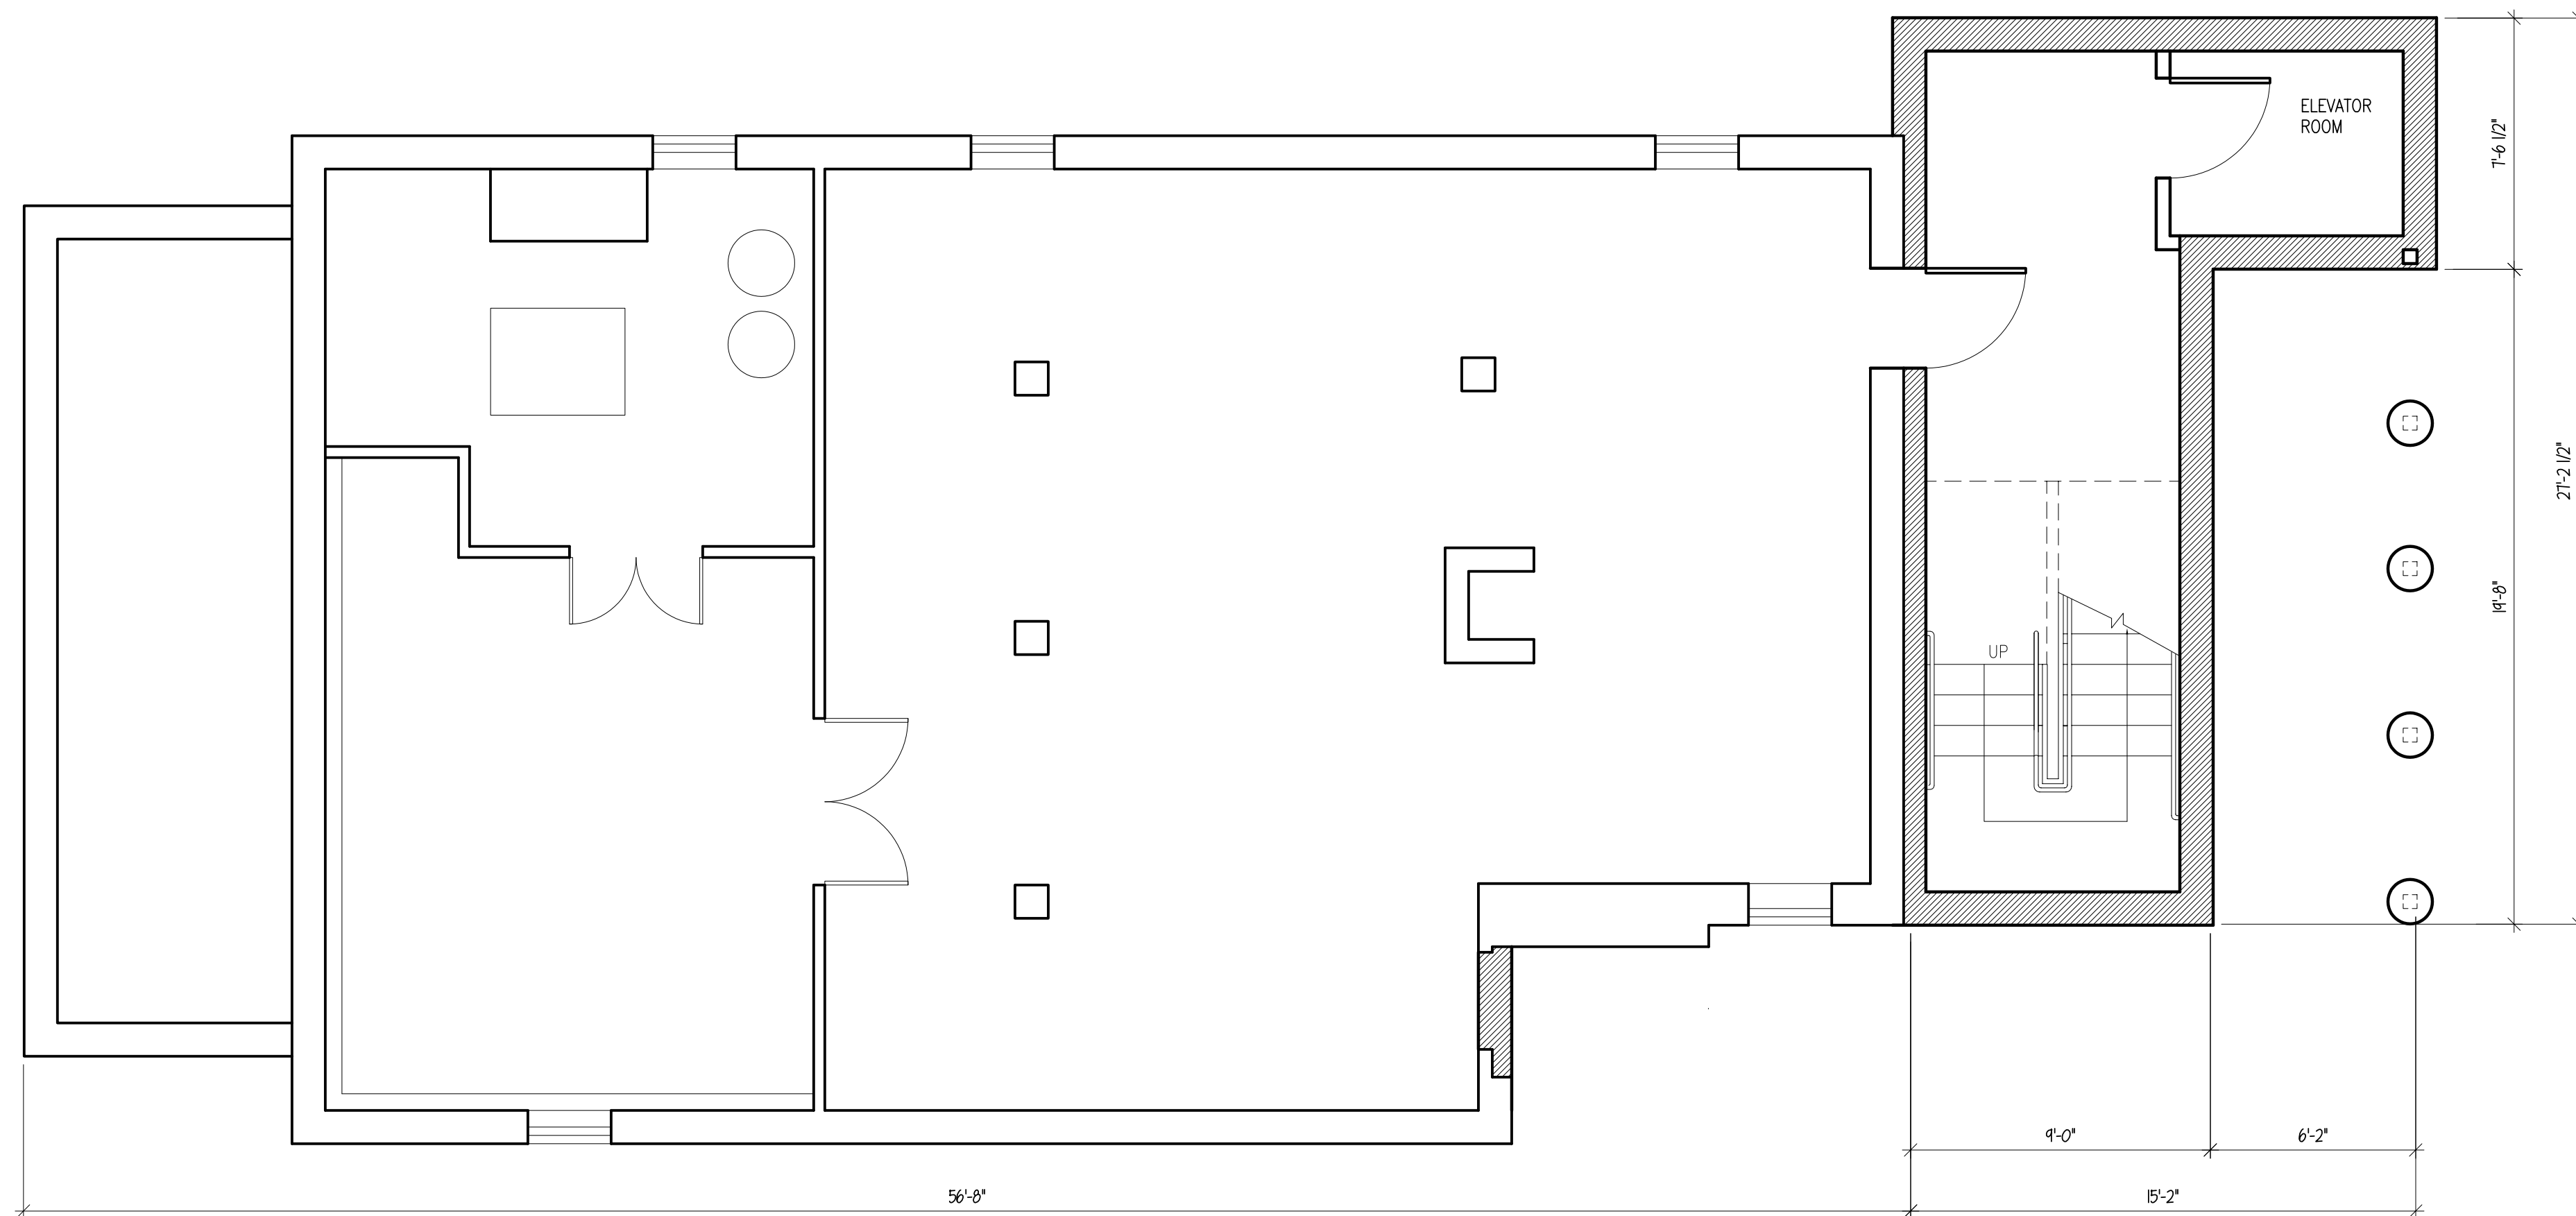


1 BASEMENT FLOOR PLAN
1/4" = 1'-0"


LEGEND
EXISTING WALLS TO REMAIN
NEW WALLS

CONSTRUCTION NOTES:

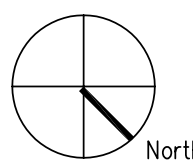

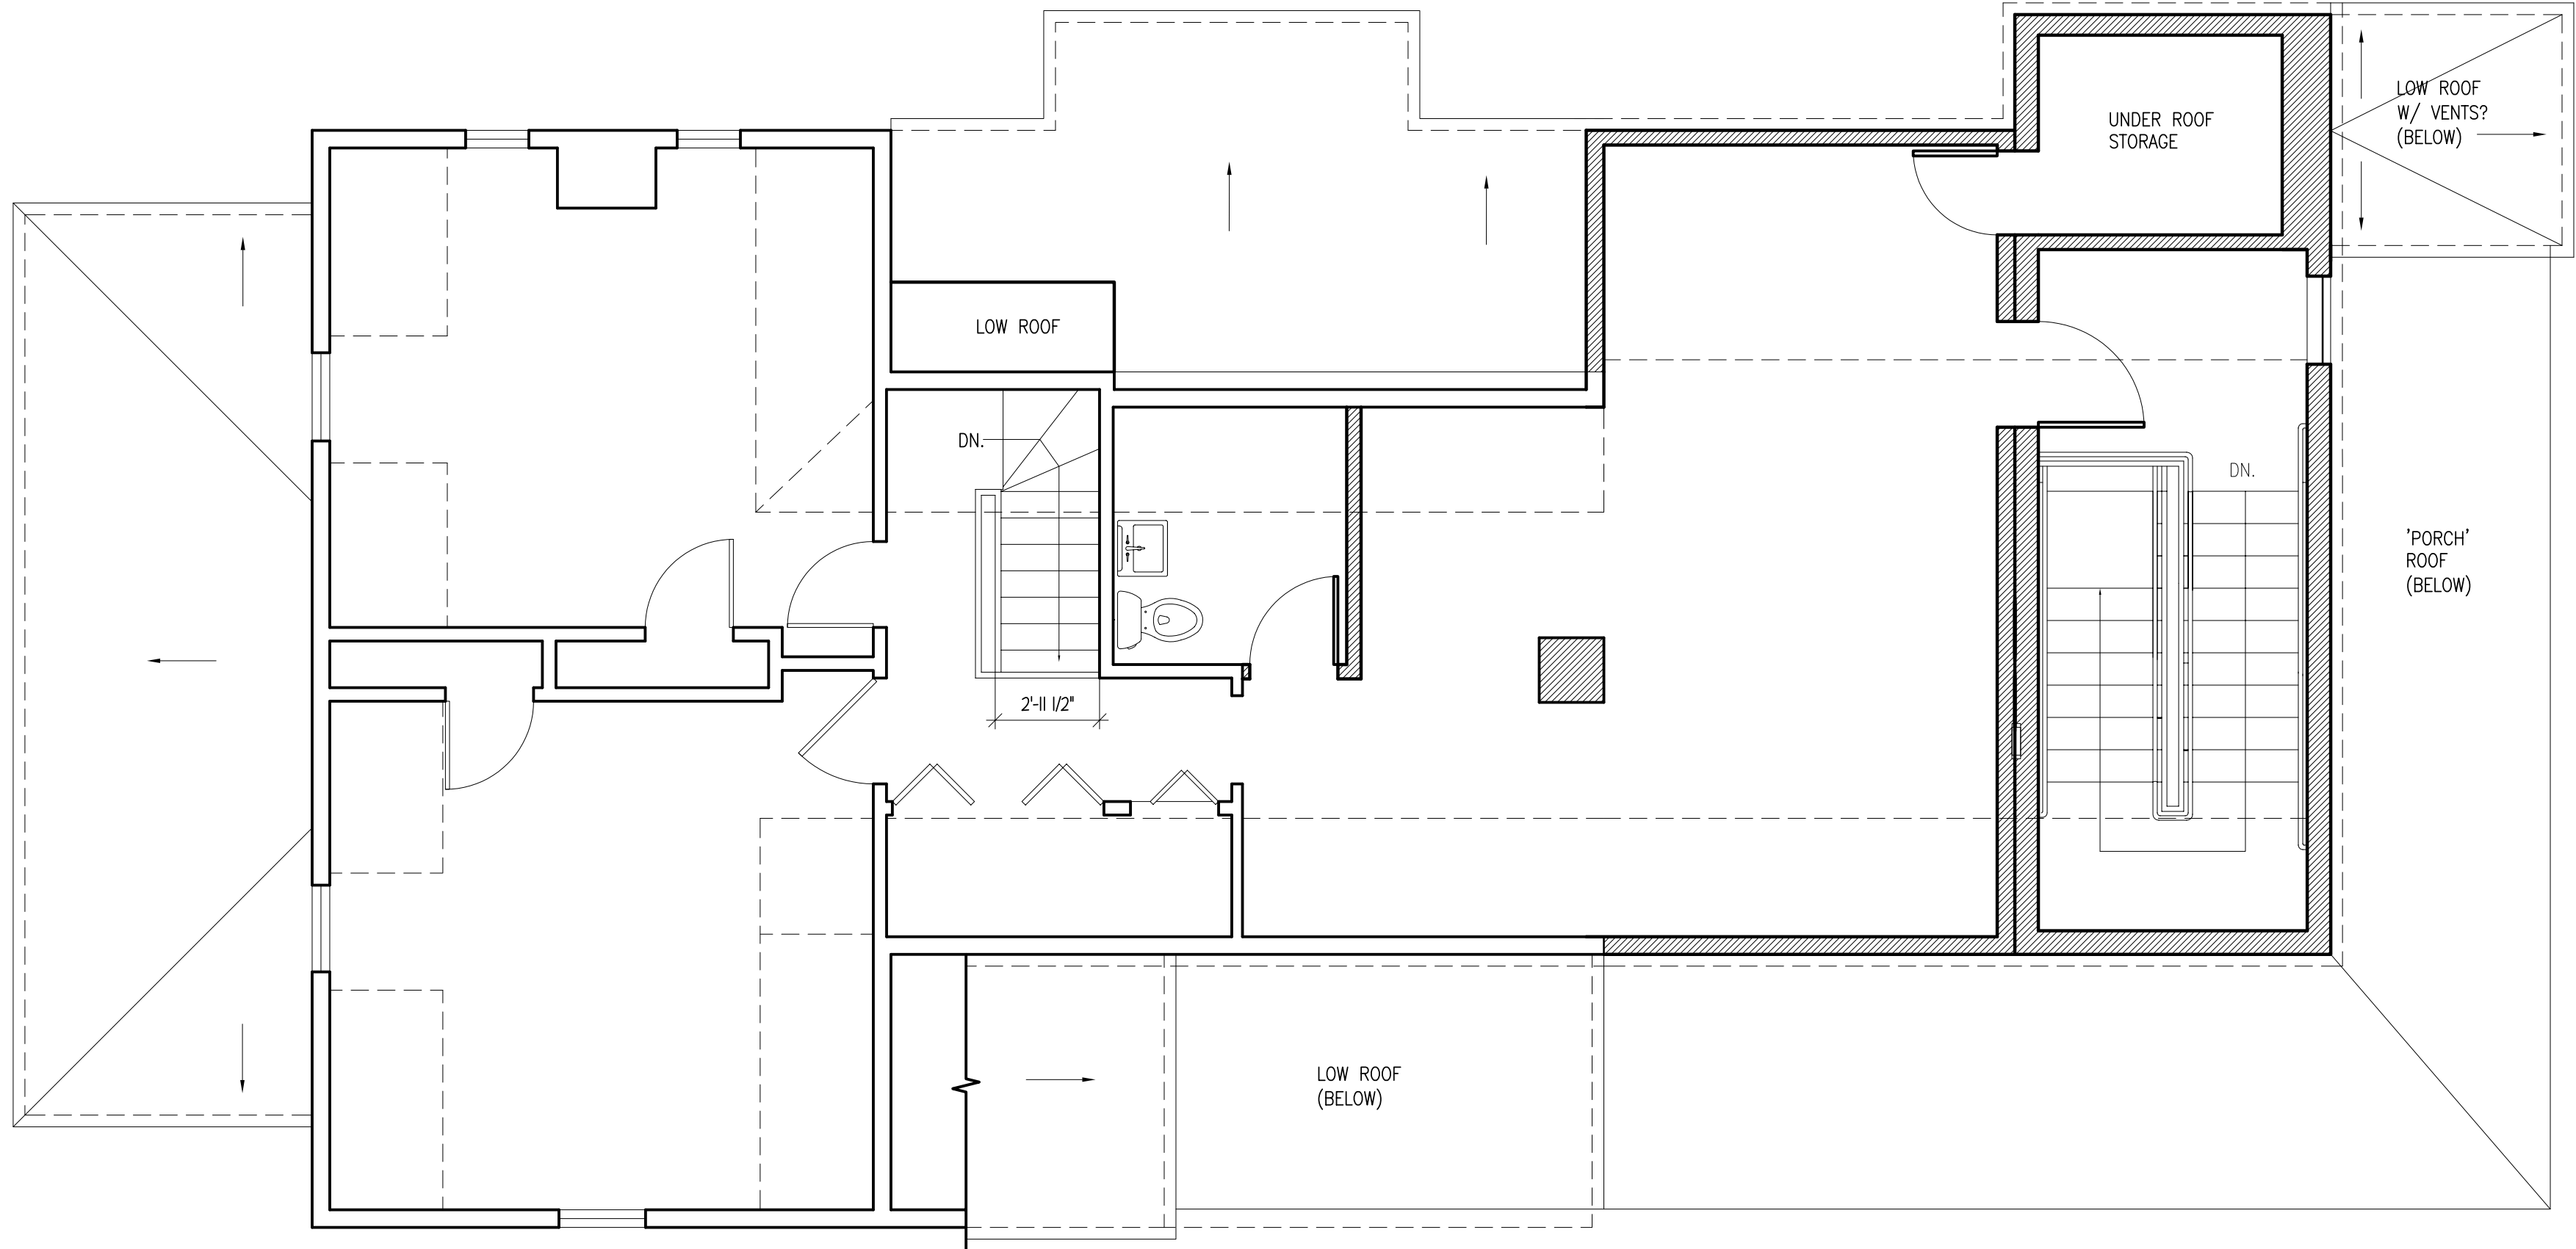


2 THIRD FLOOR PLAN
1/4" = 1'-0"

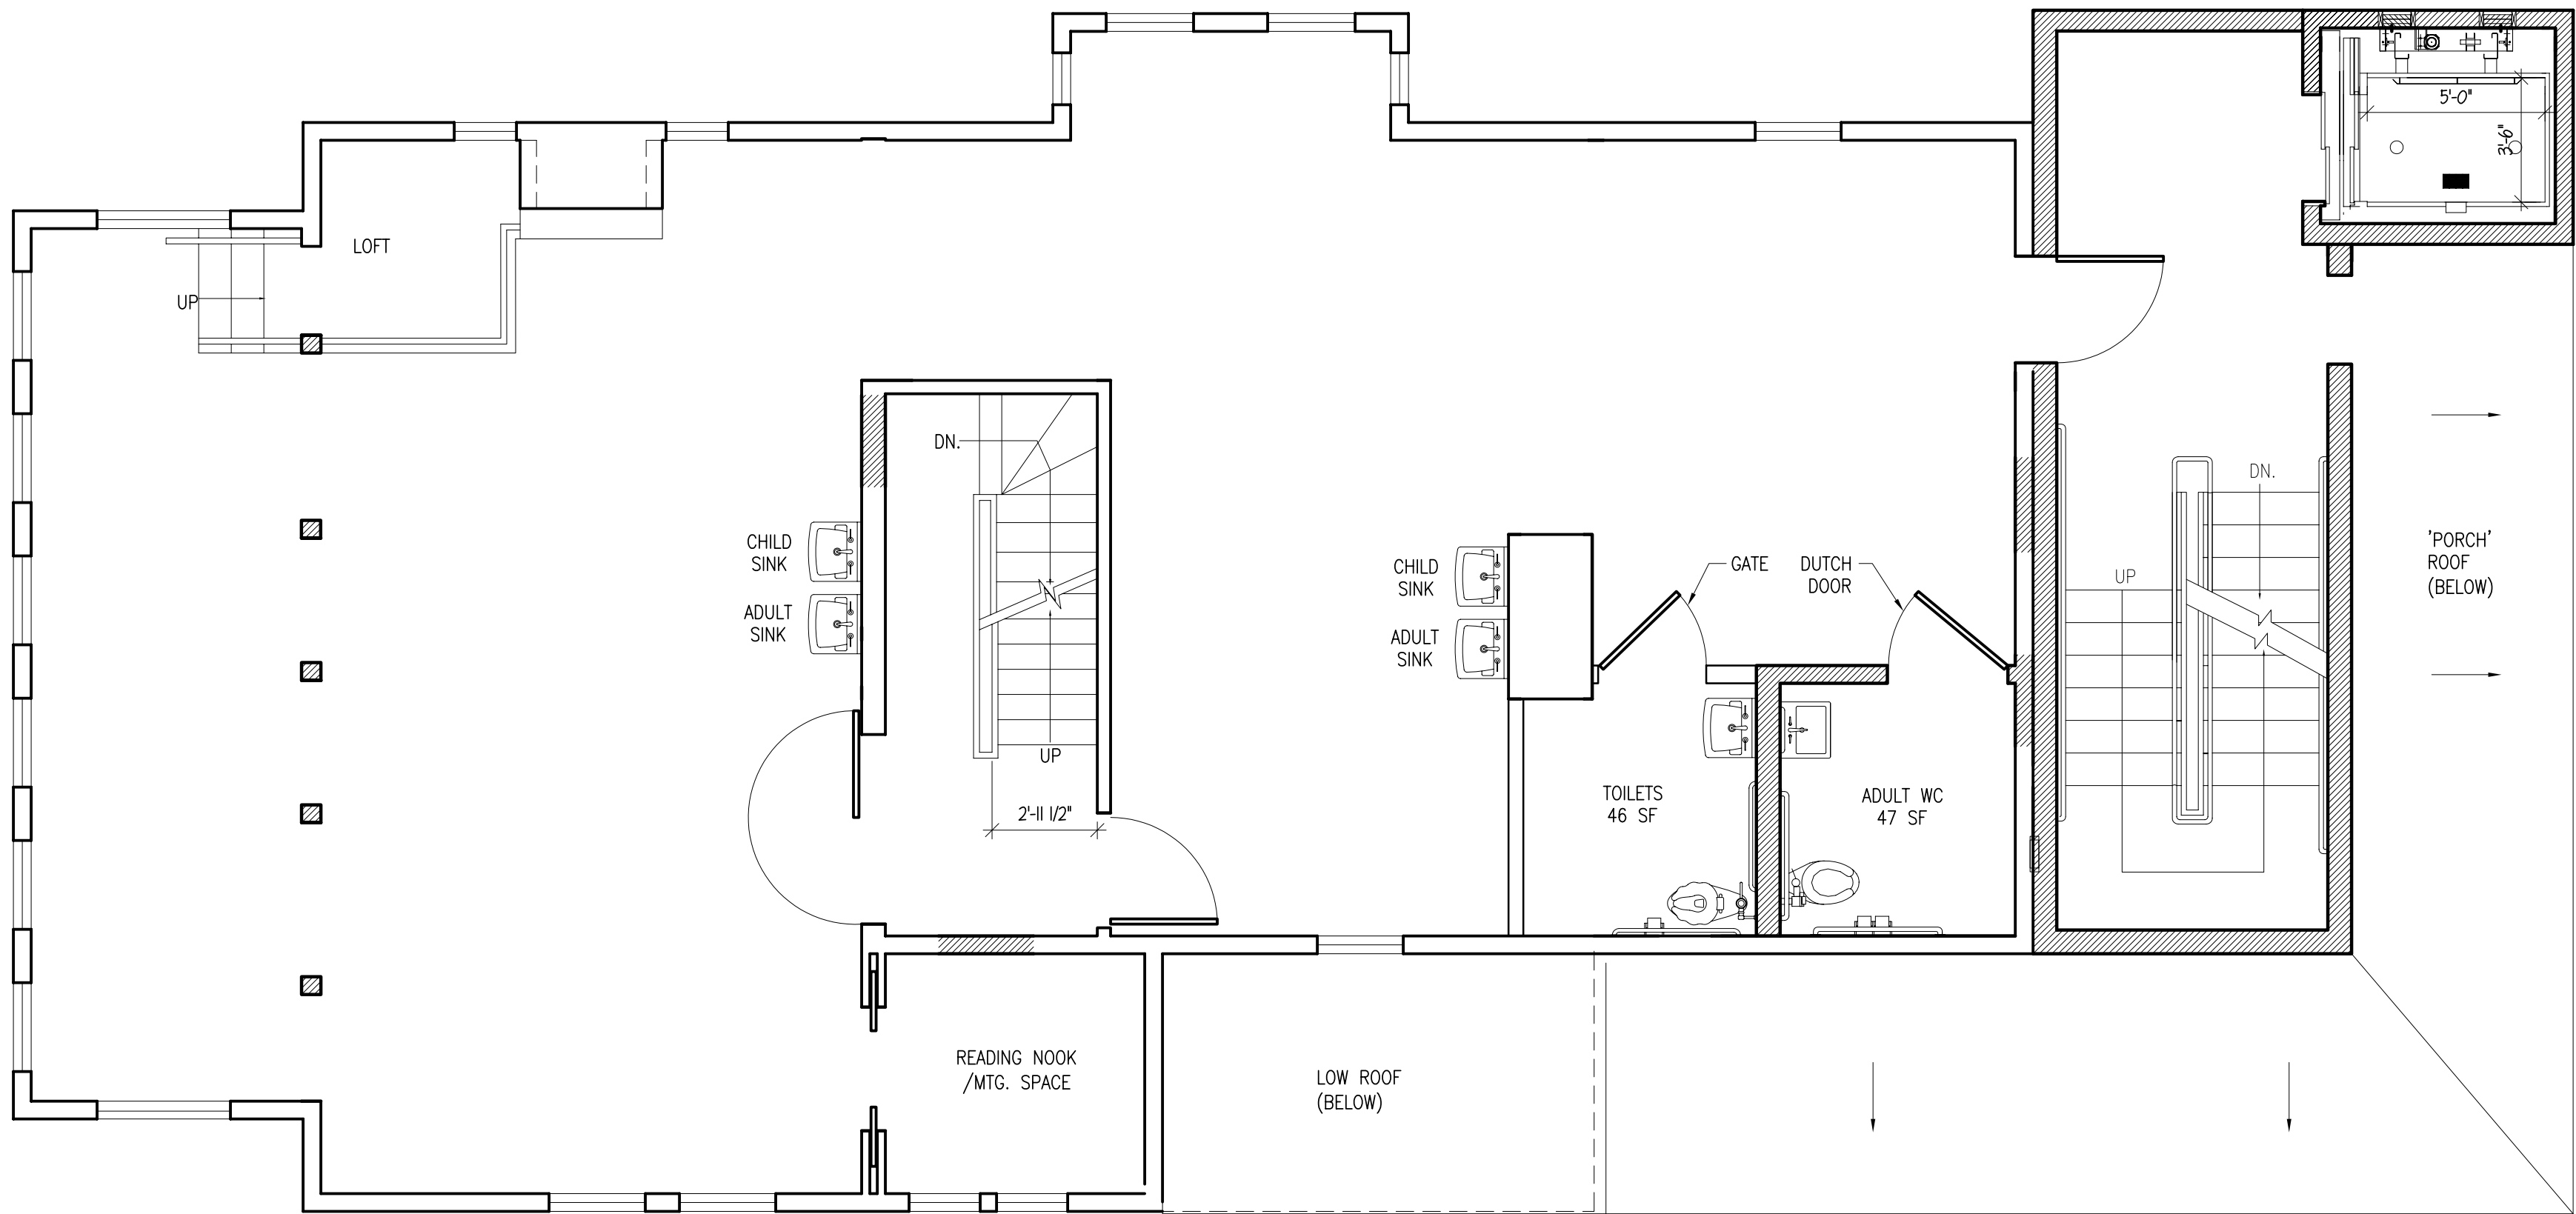

1 SECOND FLOOR PLAN
1/4" = 1'-0"

LEGEND
EXISTING WALLS TO REMAIN
NEW WALLS

CONSTRUCTION NOTES:

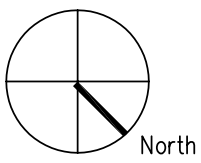

D.W. ARTHUR
ASSOCIATES
ARCHITECTURE, INC

200 CLARENDON ST
BOSTON, MA 02116
TEL: 617-426-2200

Agassiz Preschool, Inc.

184 Summer Street
Sommerville, MA

DRAWING TITLE
FLOOR PLANS

1	ZONING APPLIC.	04/14/09
NO.	ISSUE/REVISION	DATE

1/4" = 1'-0"
SCALE

0912.01
PROJECT NO.

A
01.2

D.W. ARTHUR
ASSOCIATES
ARCHITECTURE, INC.

200 CLARENDON ST
BOSTON, MA 02116
TEL: 617-426-2200

Agassiz Preschool, Inc.

184 Summer Street
Sommerville, MA

DRAWING TITLE
ROOF PLAN


1	ZONING APPLIC.	04/14/09
NO.	ISSUE/REVISION	DATE

1/4" = 1'-0"
SCALE


0912.01
PROJECT NO.

A

01.3

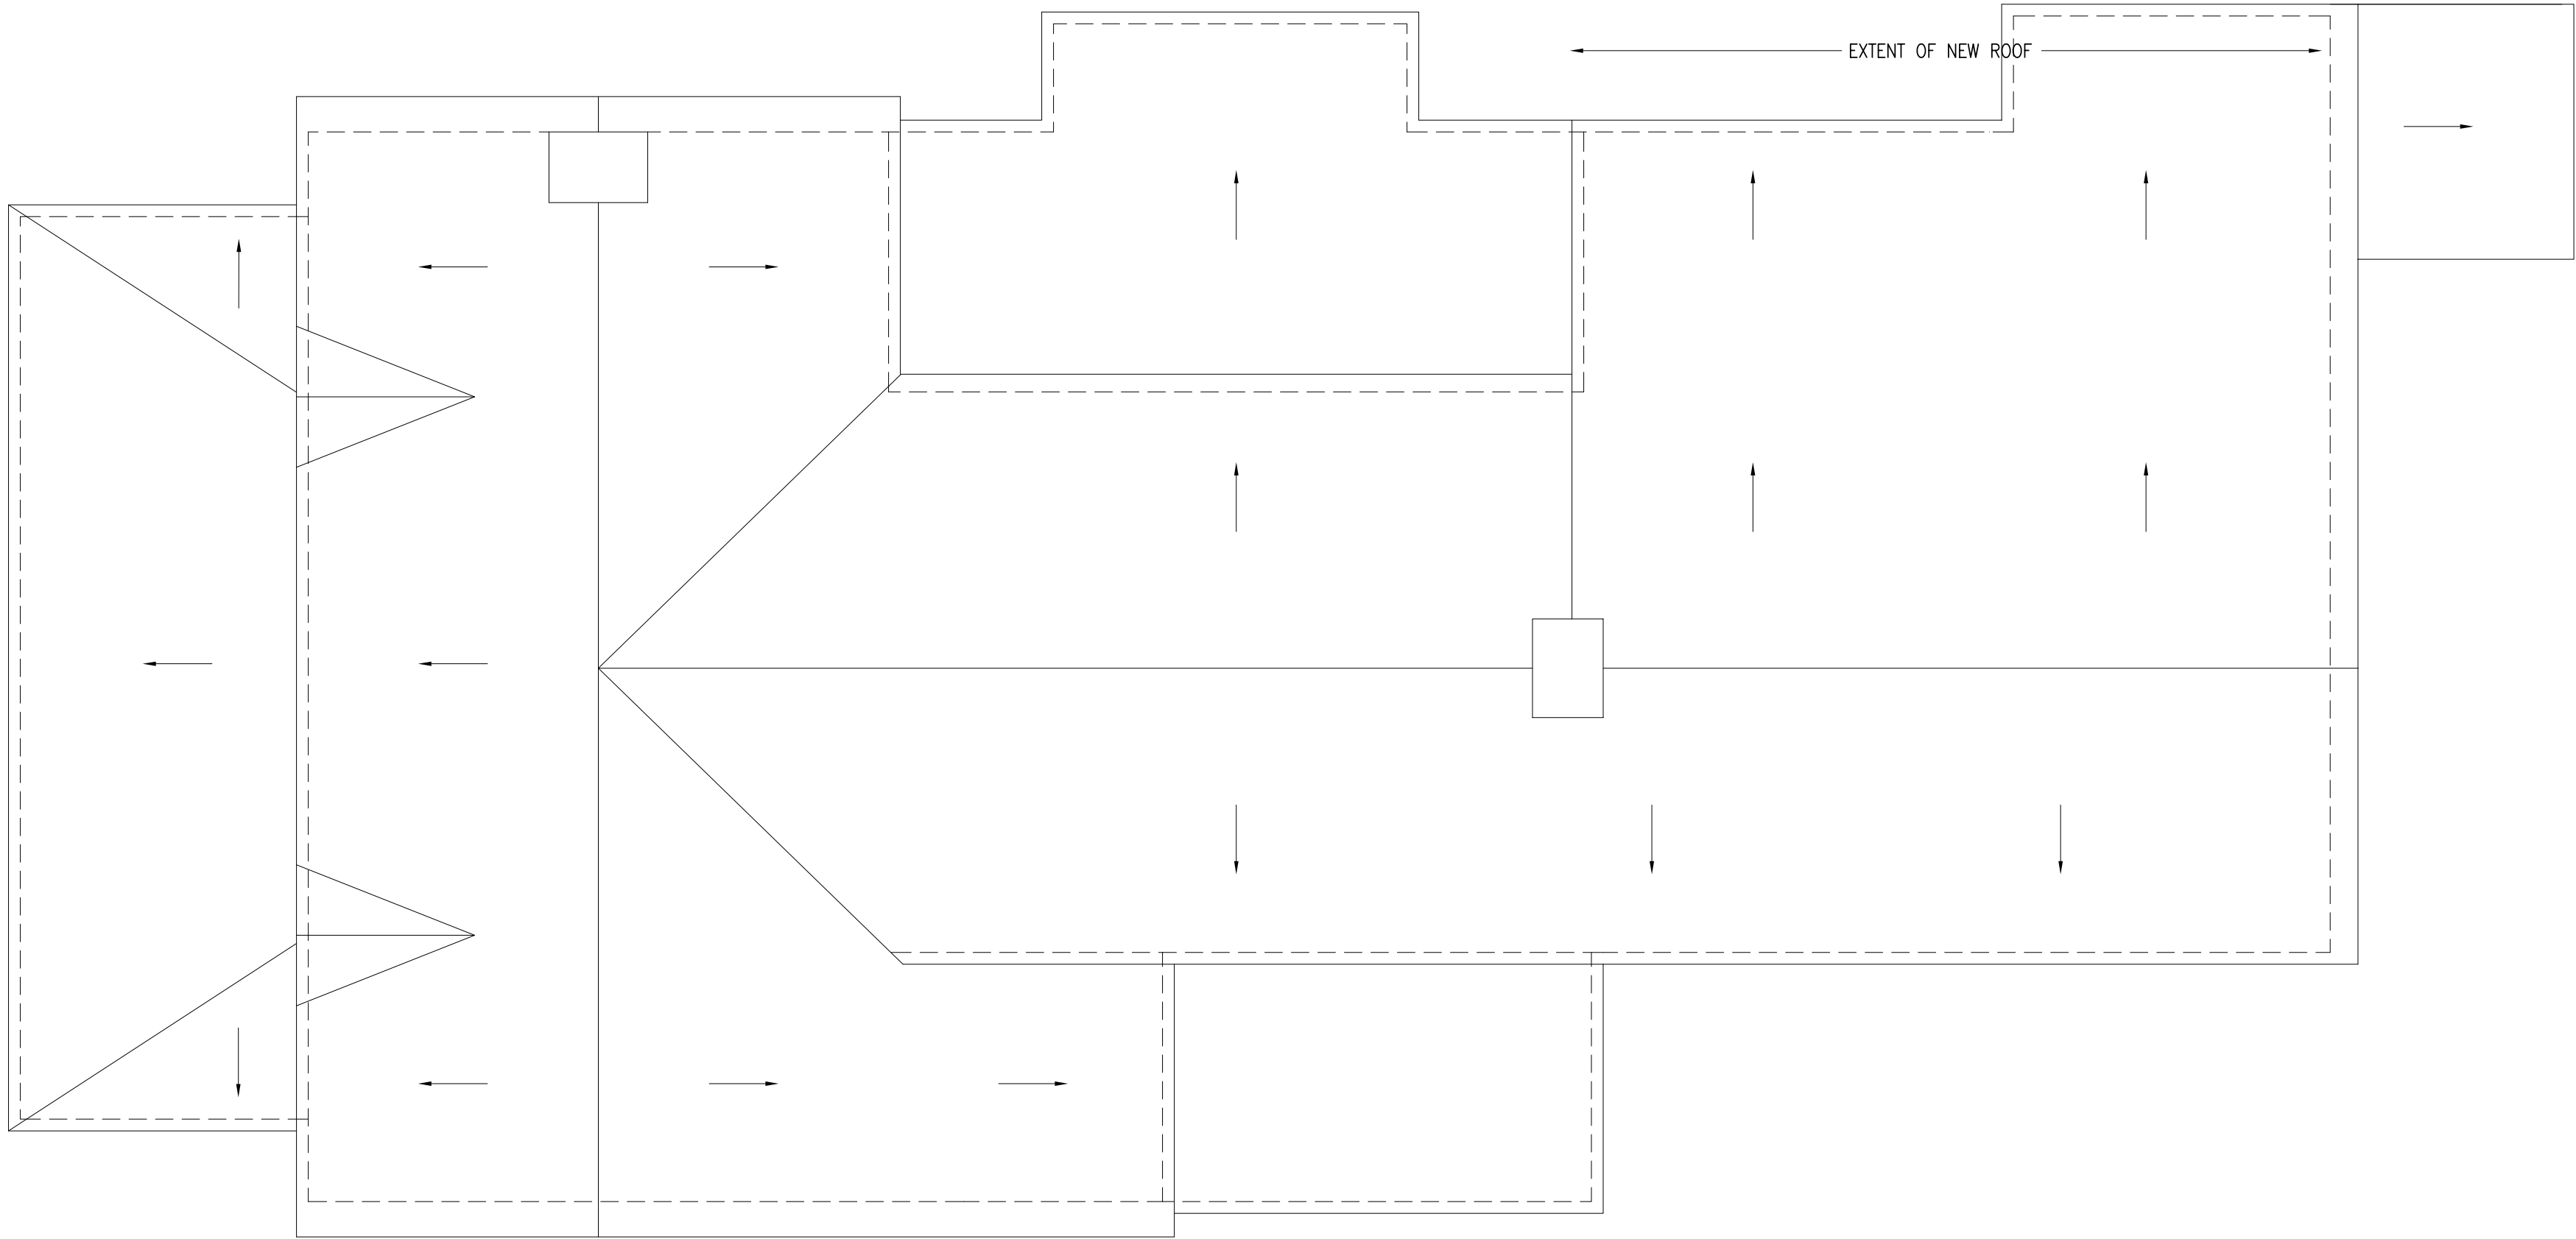

1 ROOF PLAN
1/4" = 1'-0"

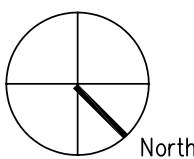

NOT FOR
CONSTRUCTION

Agassiz Preschool, Inc.

184 Summer Street
Sommerville, MA


DRAWING TITLE
DEMO PLANS

1	ZONING APPLIC.	04/14/09
NO.	ISSUE/REVISION	DATE


1/4" = 1'-0"
SCALE

0916.01
PROJECT NO.

D
01.1

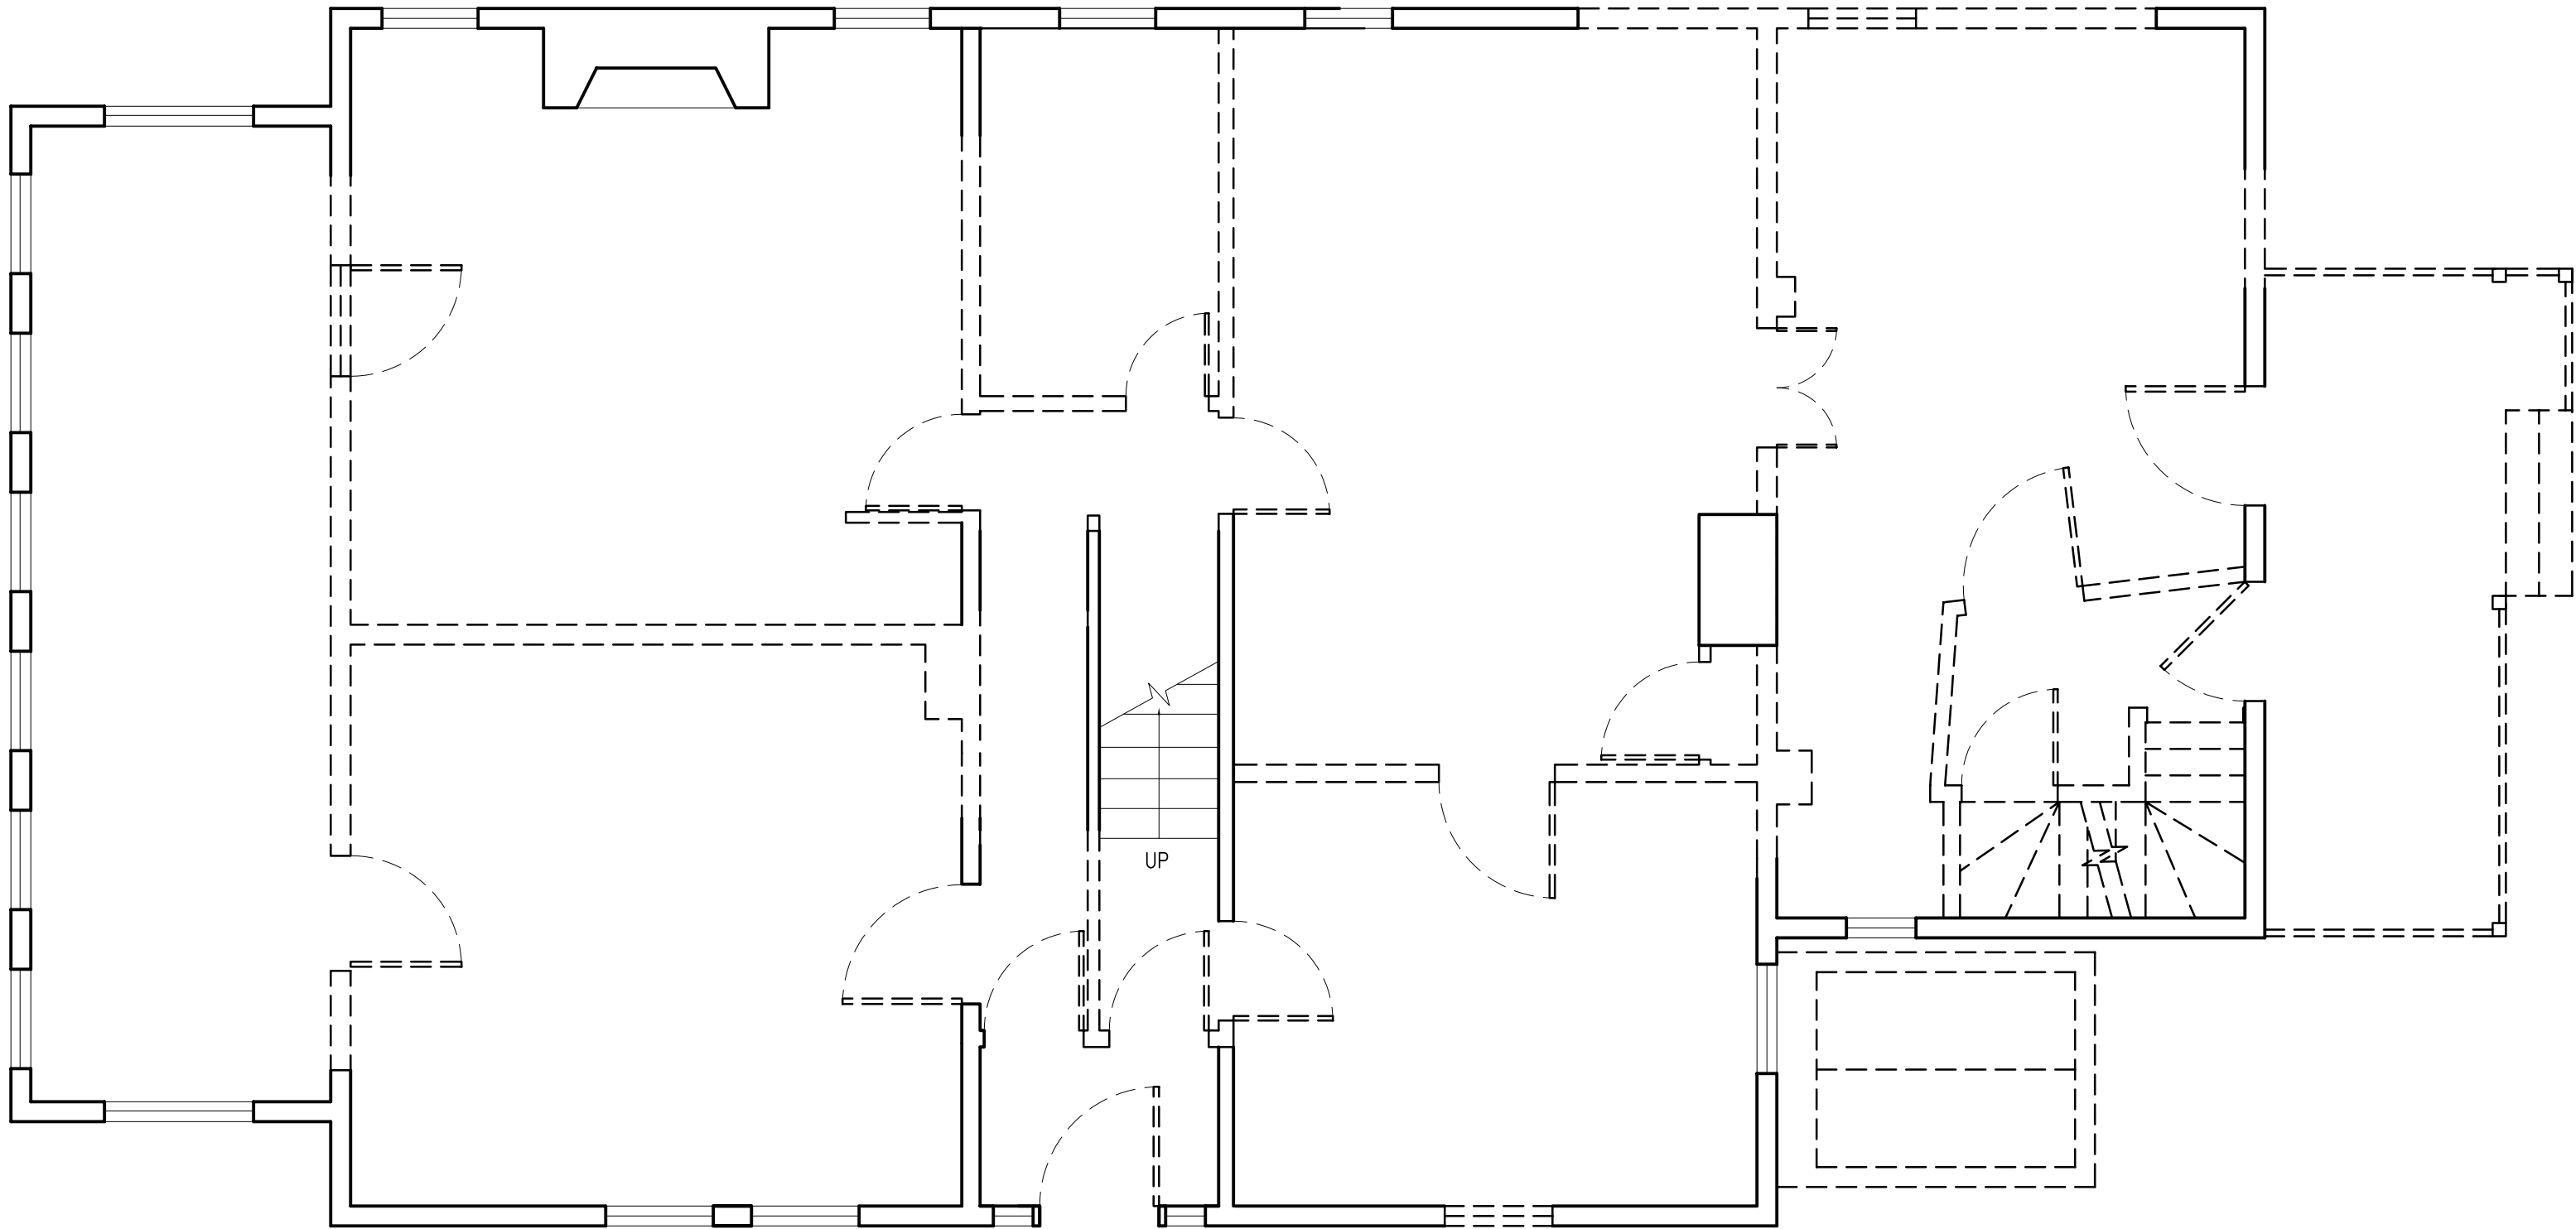

2 FIRST FLOOR DEMO PLAN
1/4" = 1'-0"

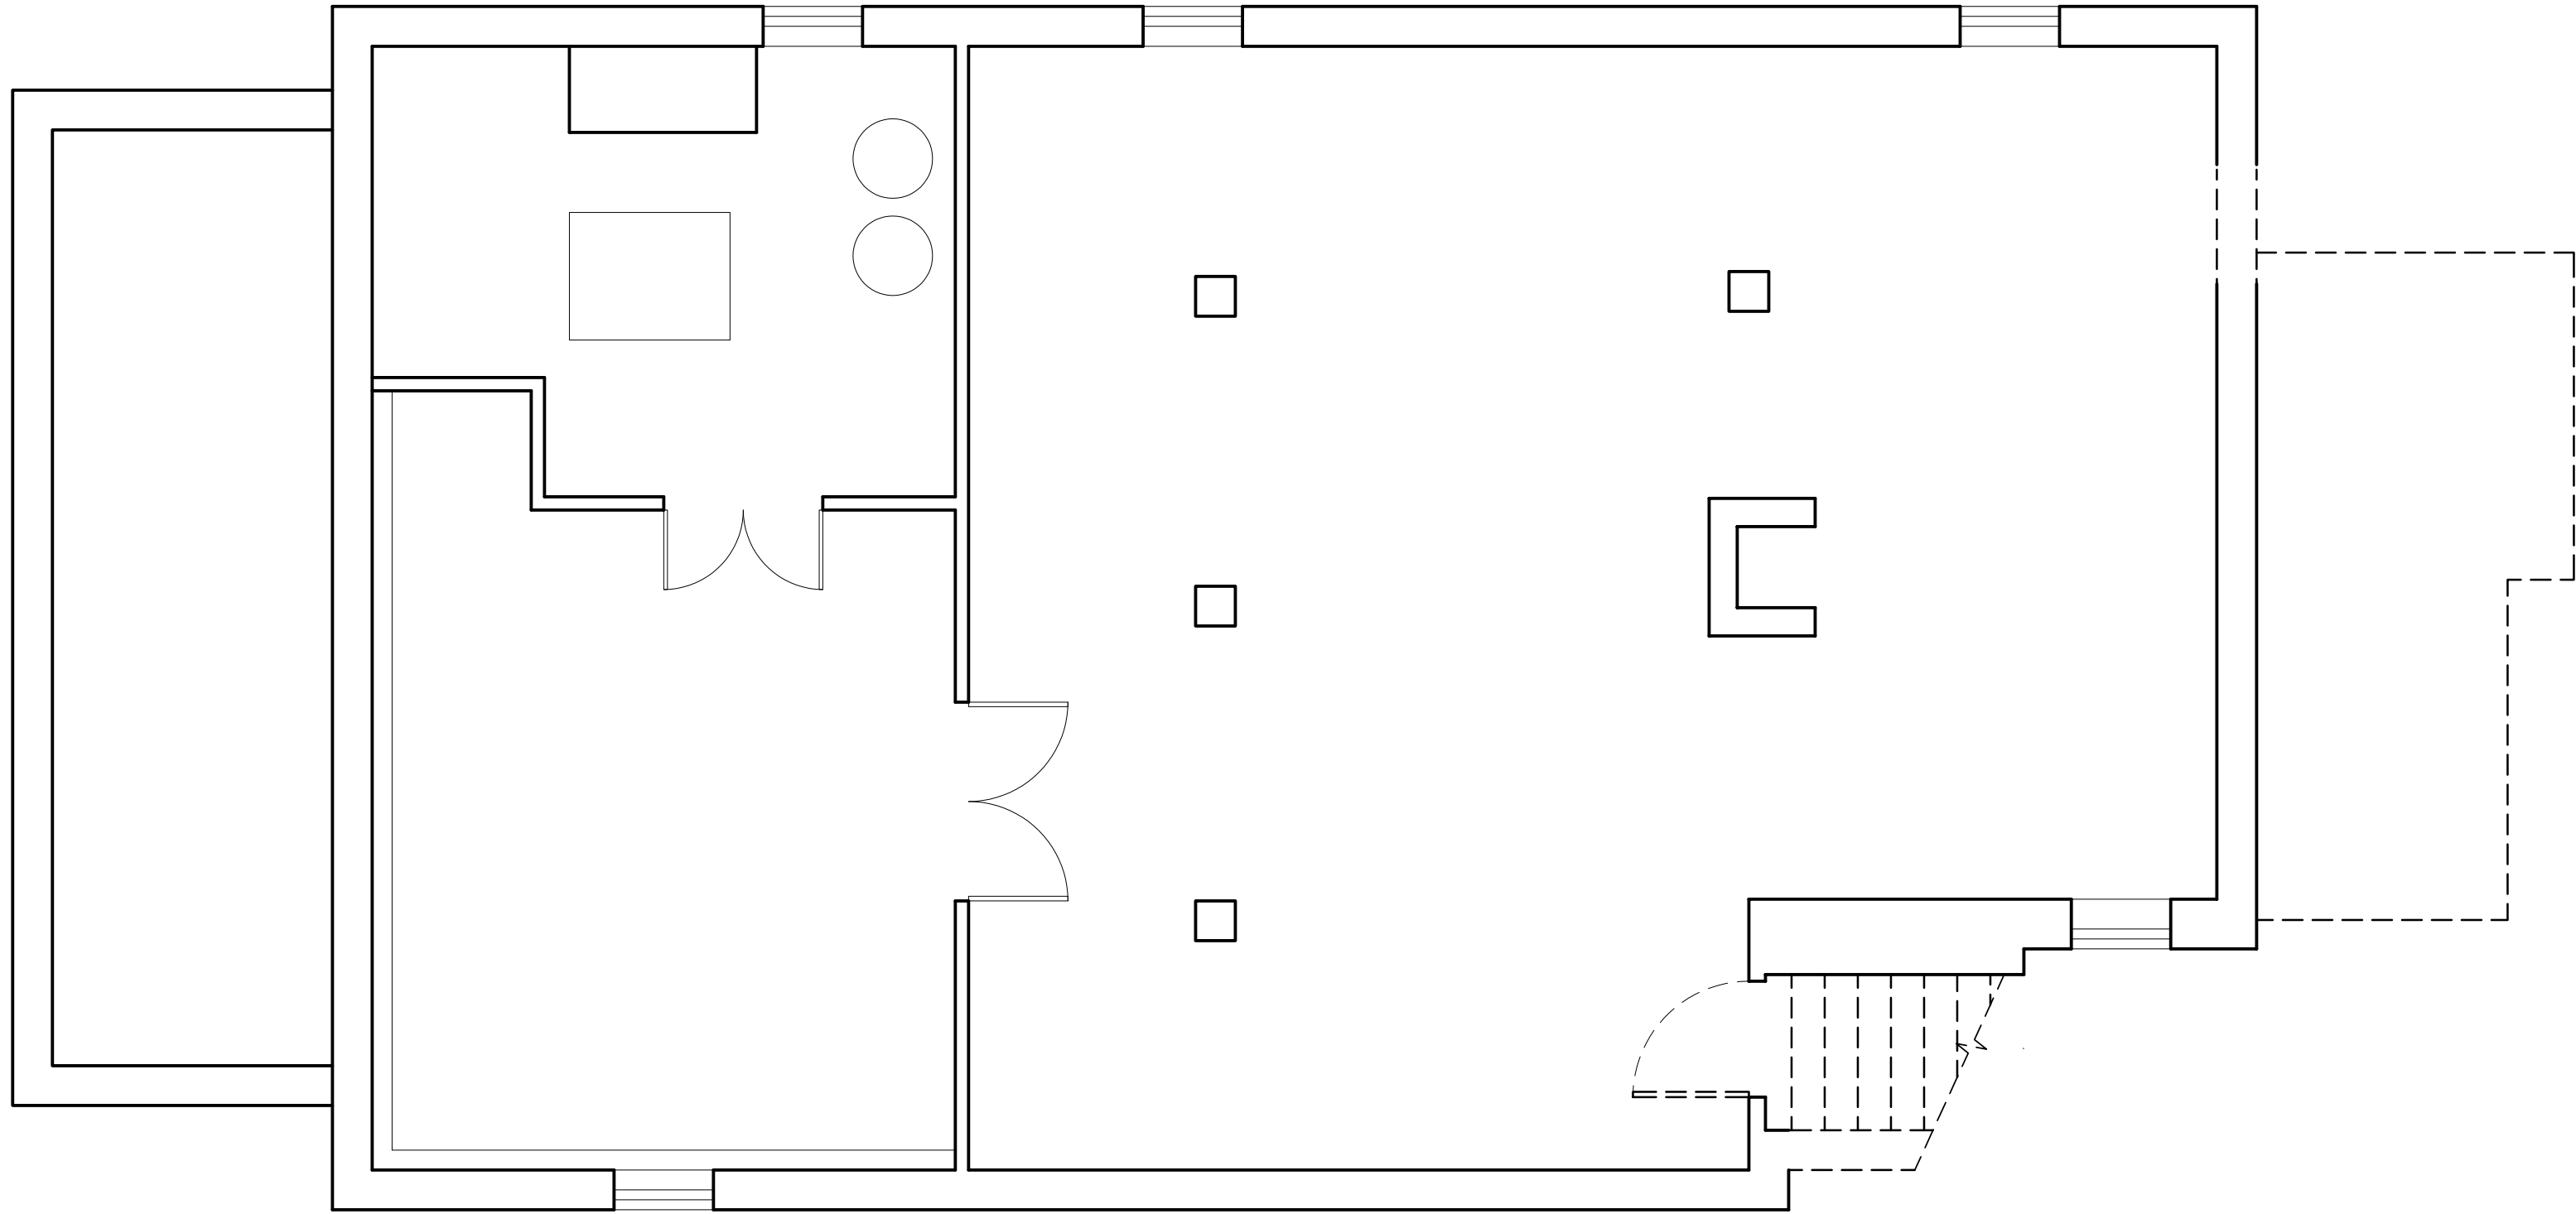



1 BASEMENT FLOOR DEMO PLAN
1/4" = 1'-0"

DEMOLITION DRAWING LEGEND


- EXISTING MATERIALS TO BE DEMOLISHED
--- EXISTING MATERIALS TO REMAIN

DEMOLITION NOTE

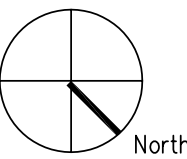


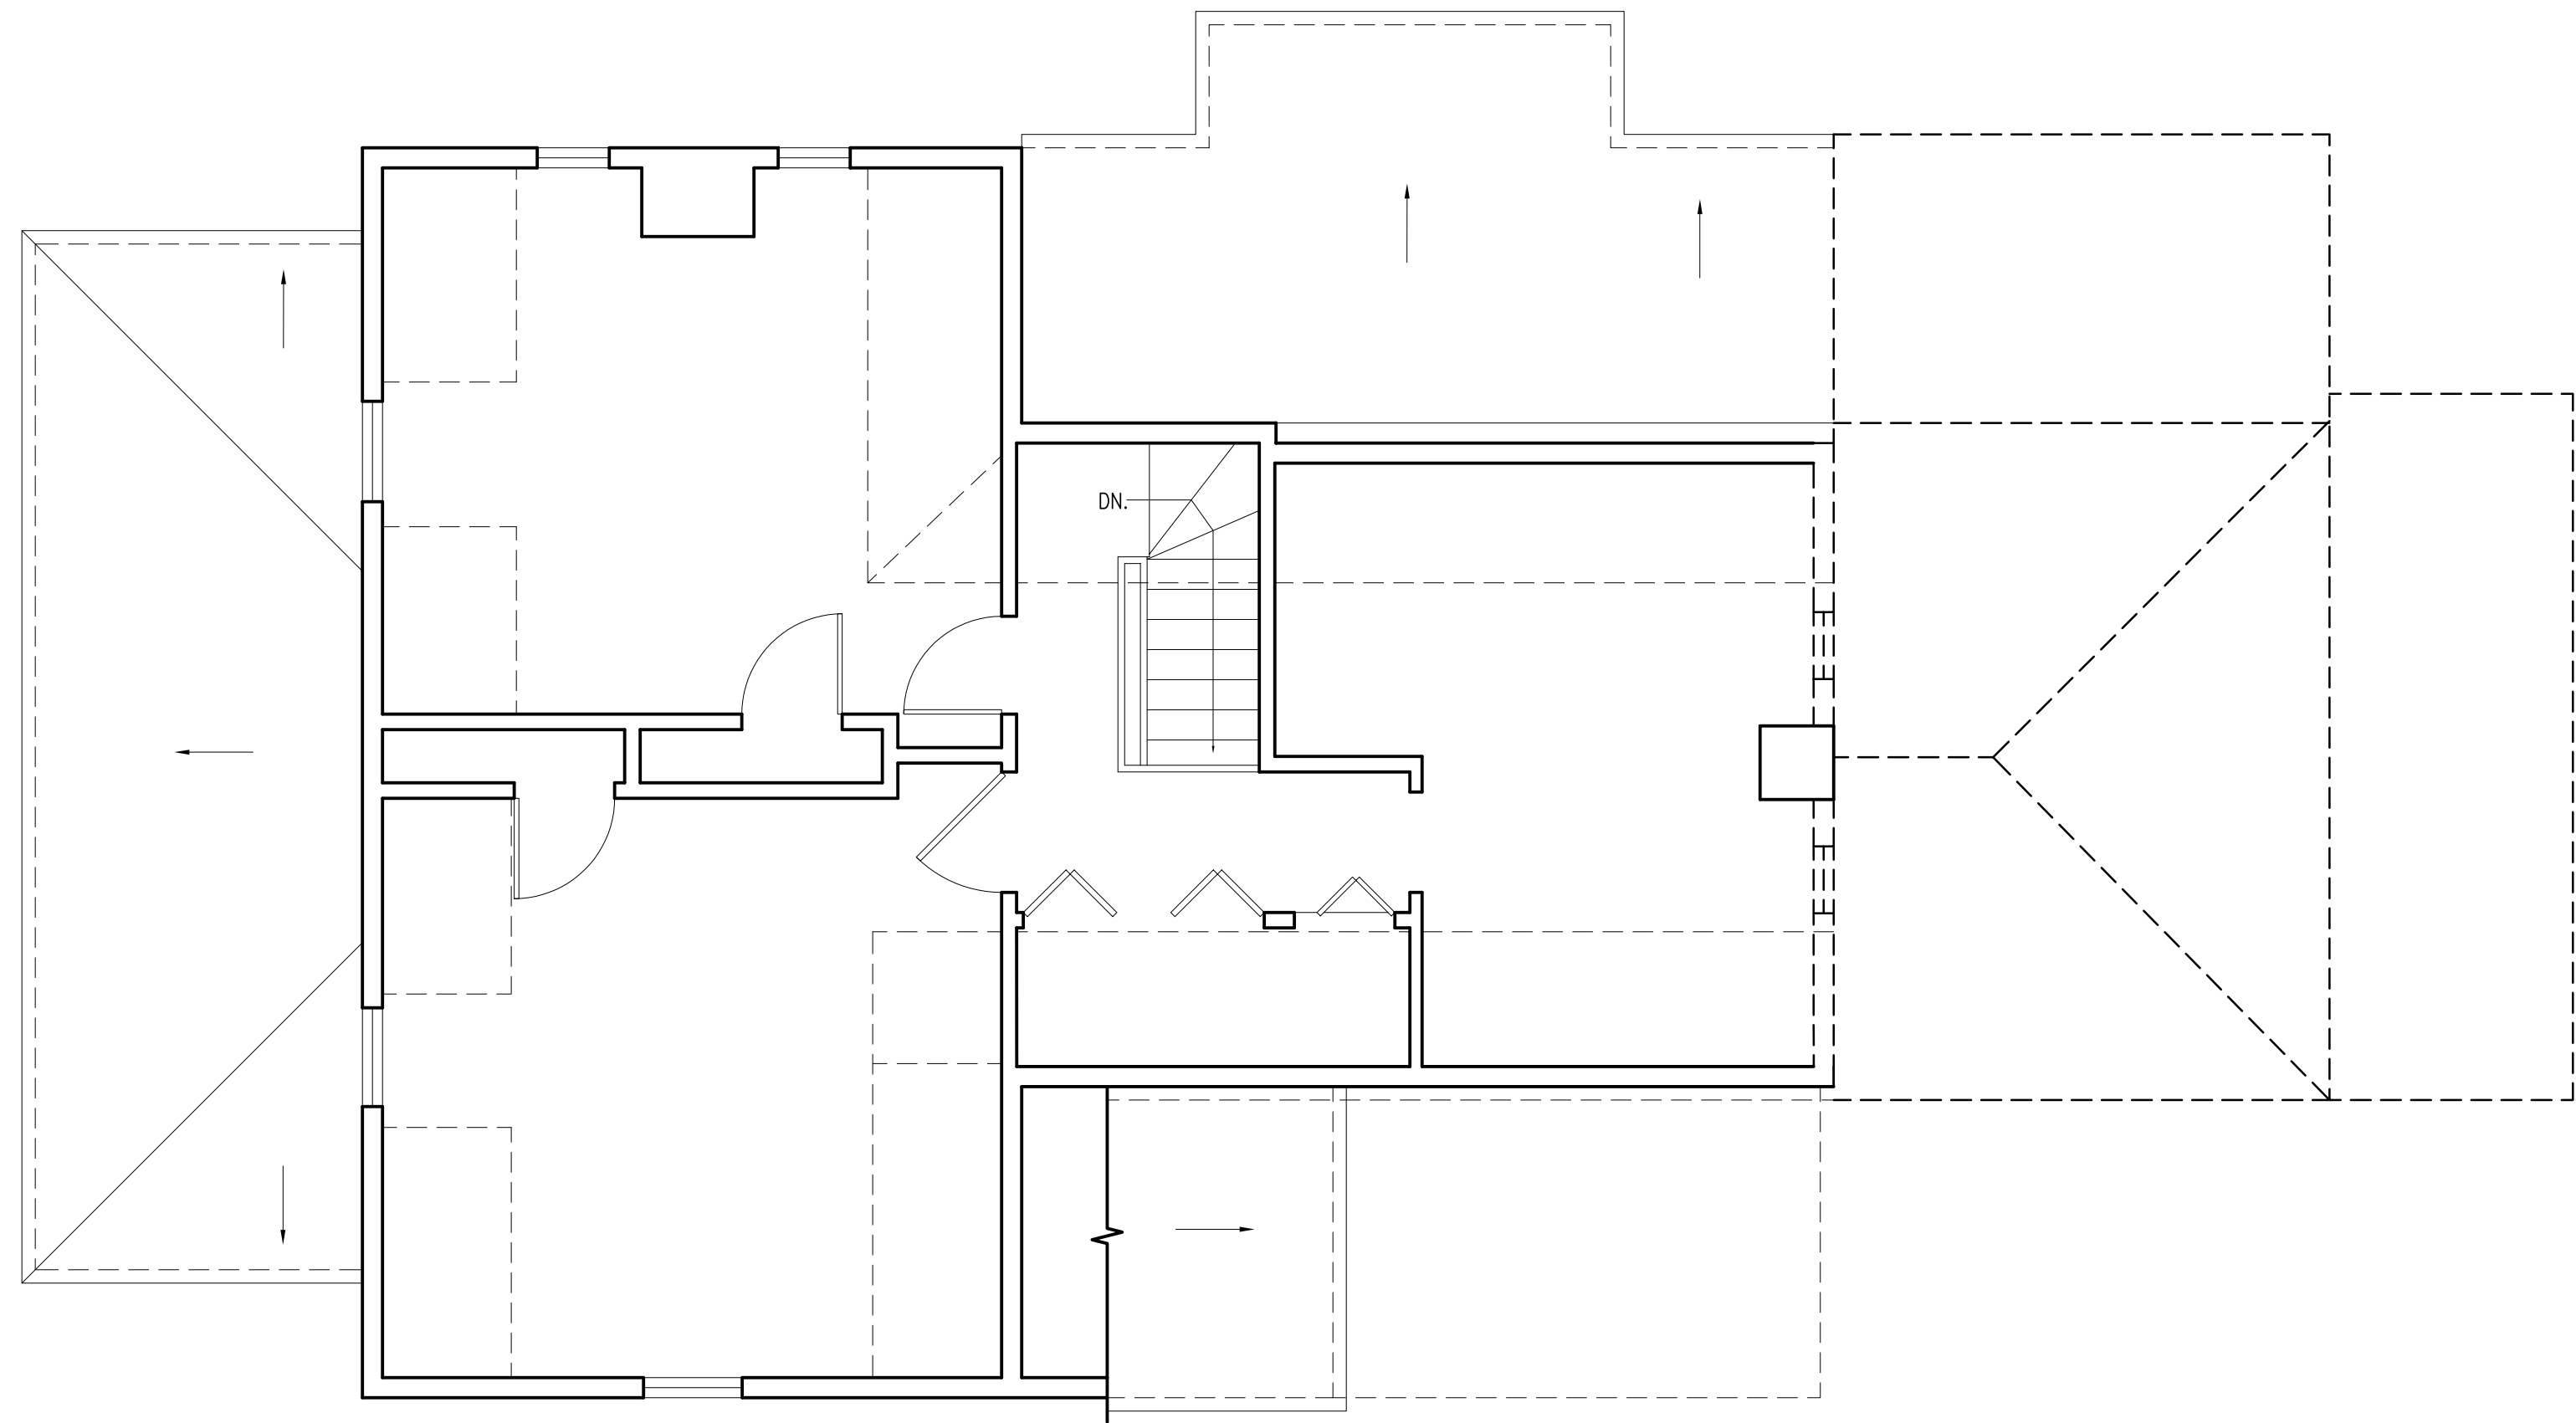

2 THIRD FLOOR DEMO PLAN
1/4" = 1'-0"

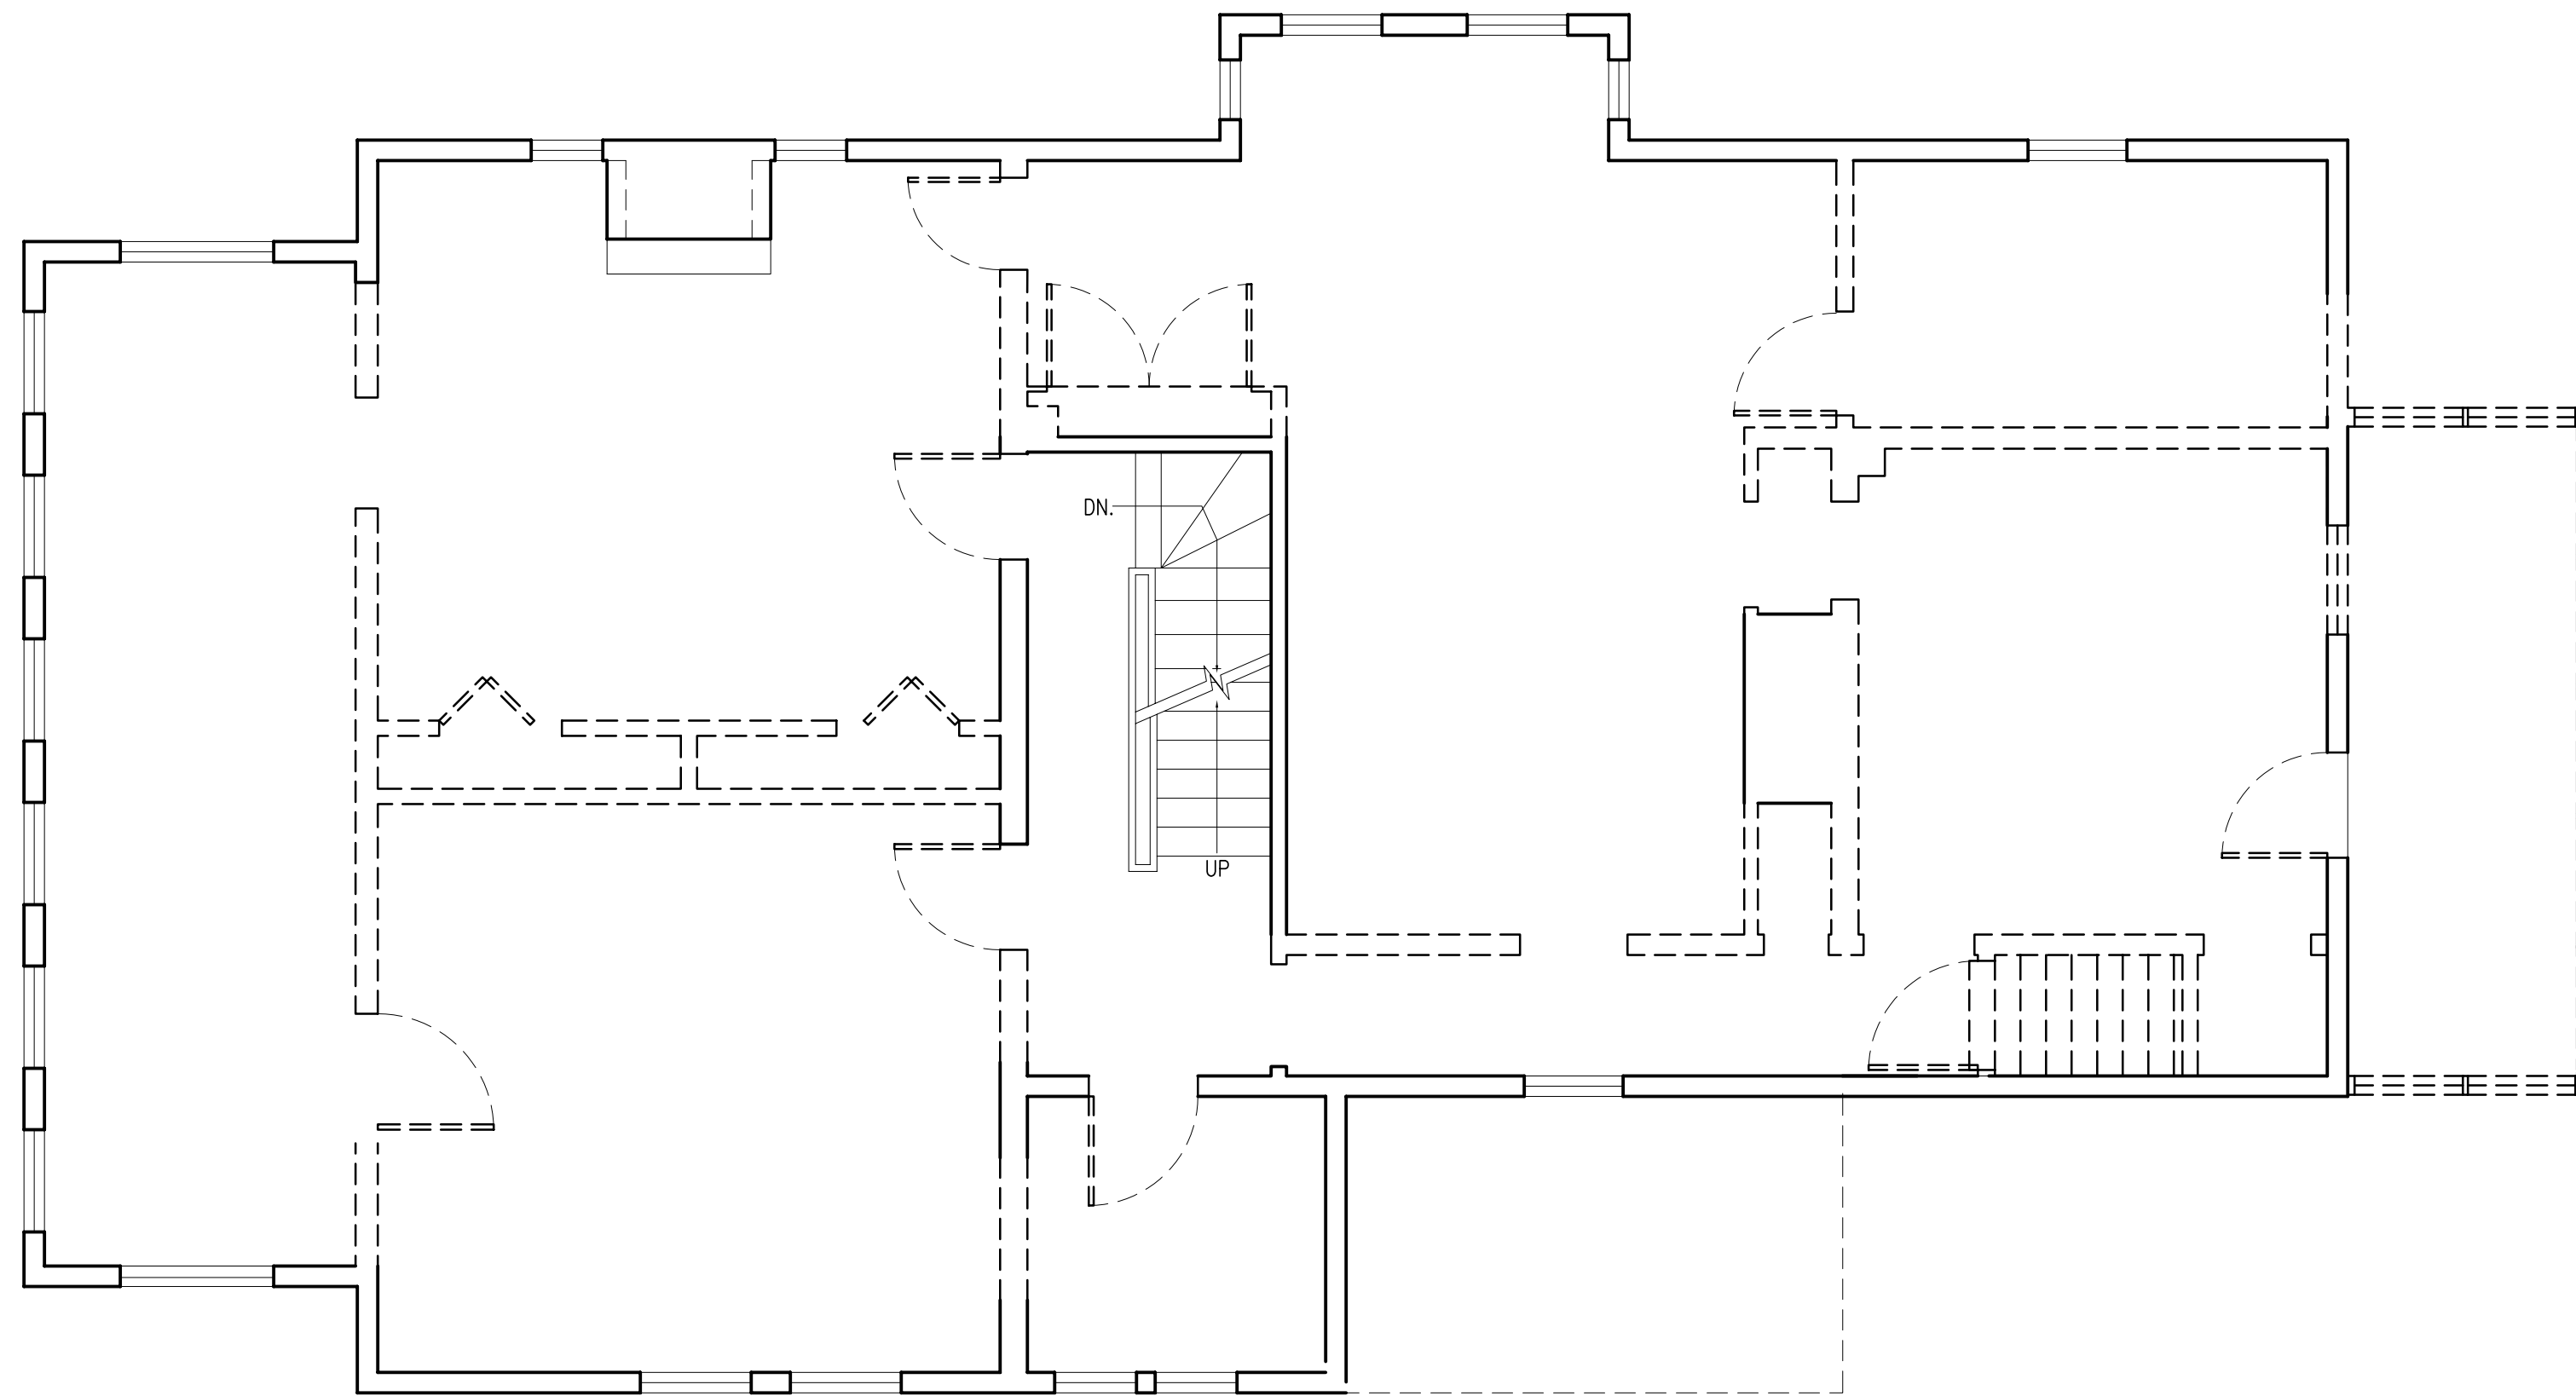

1 SECOND FLOOR DEMO PLAN
1/4" = 1'-0"

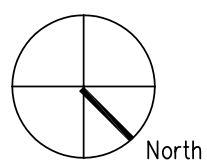

D.W. ARTHUR
ASSOCIATES
ARCHITECTURE, INC

200 CLARENDON ST
BOSTON, MA 02116
TEL: 617-426-2200

Agassiz Preschool, Inc.

184 Summer Street
Sommerville, MA

DRAWING TITLE
DEMO PLANS

1	ZONING	APPLIC.	04/14/09
NO.	ISSUE/REVISION	DATE	

1/4" = 1'-0"
SCALE

0912.01
PROJECT NO.

D
01.2

NOT FOR
CONSTRUCTION

Agassiz Preschool, Inc.

184 Summer Street
Sommerville, MA

DRAWING TITLE
NORTH & WEST
EXT. ELEVATIONS


2	ZONING APPLIC.	04/14/09
1	EXISTING COND.	03/30/09
NO.	ISSUE/REVISION	DATE

1/4" = 1'-0"
SCALE
0916.01
PROJECT NO.

A
2.1



1 NORTH ELEVATION
1/4"=1'-0"

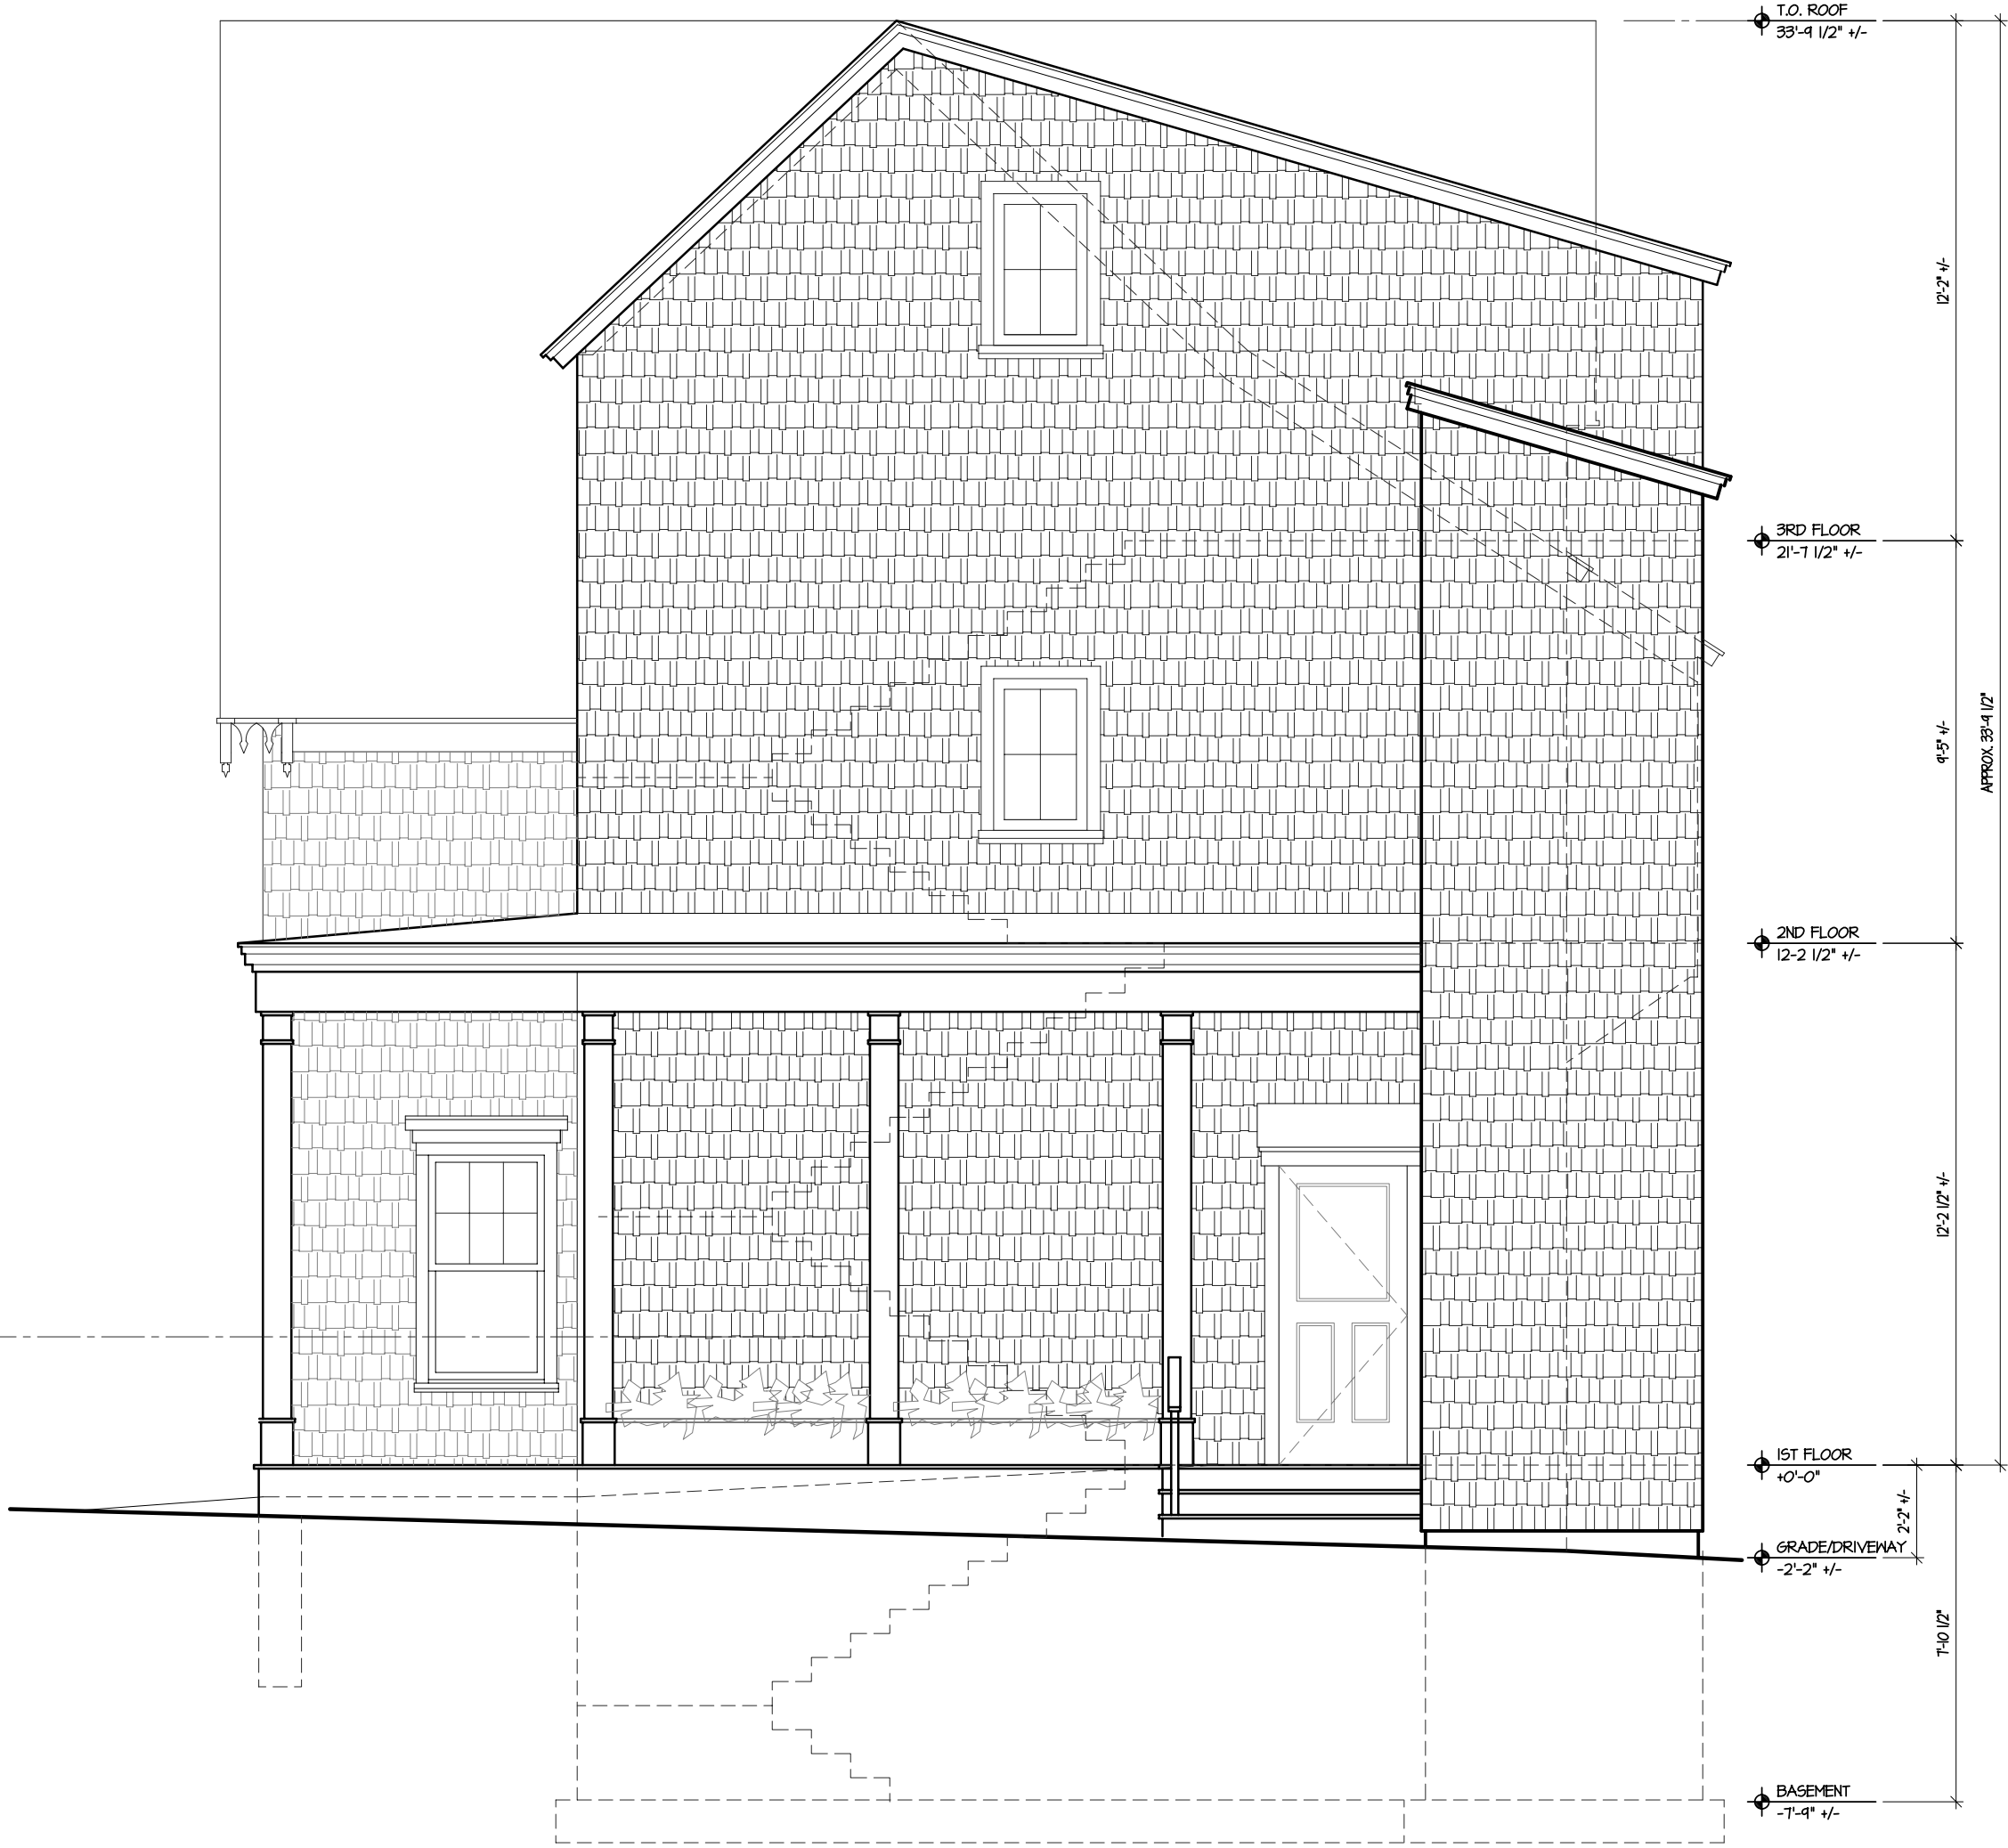

2 WEST ELEVATION
1/4"=1'-0"

NOT FOR
CONSTRUCTION

Agassiz Preschool, Inc.

184 Summer Street
Sommerville, MA

DRAWING TITLE
SOUTH
EXT. ELEVATIONS

2	PROGRESS PERMIT	04/10/09
1	EXISTING COND.	03/30/09
NO.	ISSUE/REVISION	DATE

1/4" = 1'-0"
SCALE
0916.01
PROJECT NO.

A
2.2



1 SOUTH ELEVATION
1/4"=1'-0"